


WEST ELEVATION ON CONSTITUTION STREET WALL
SCALE 1:50

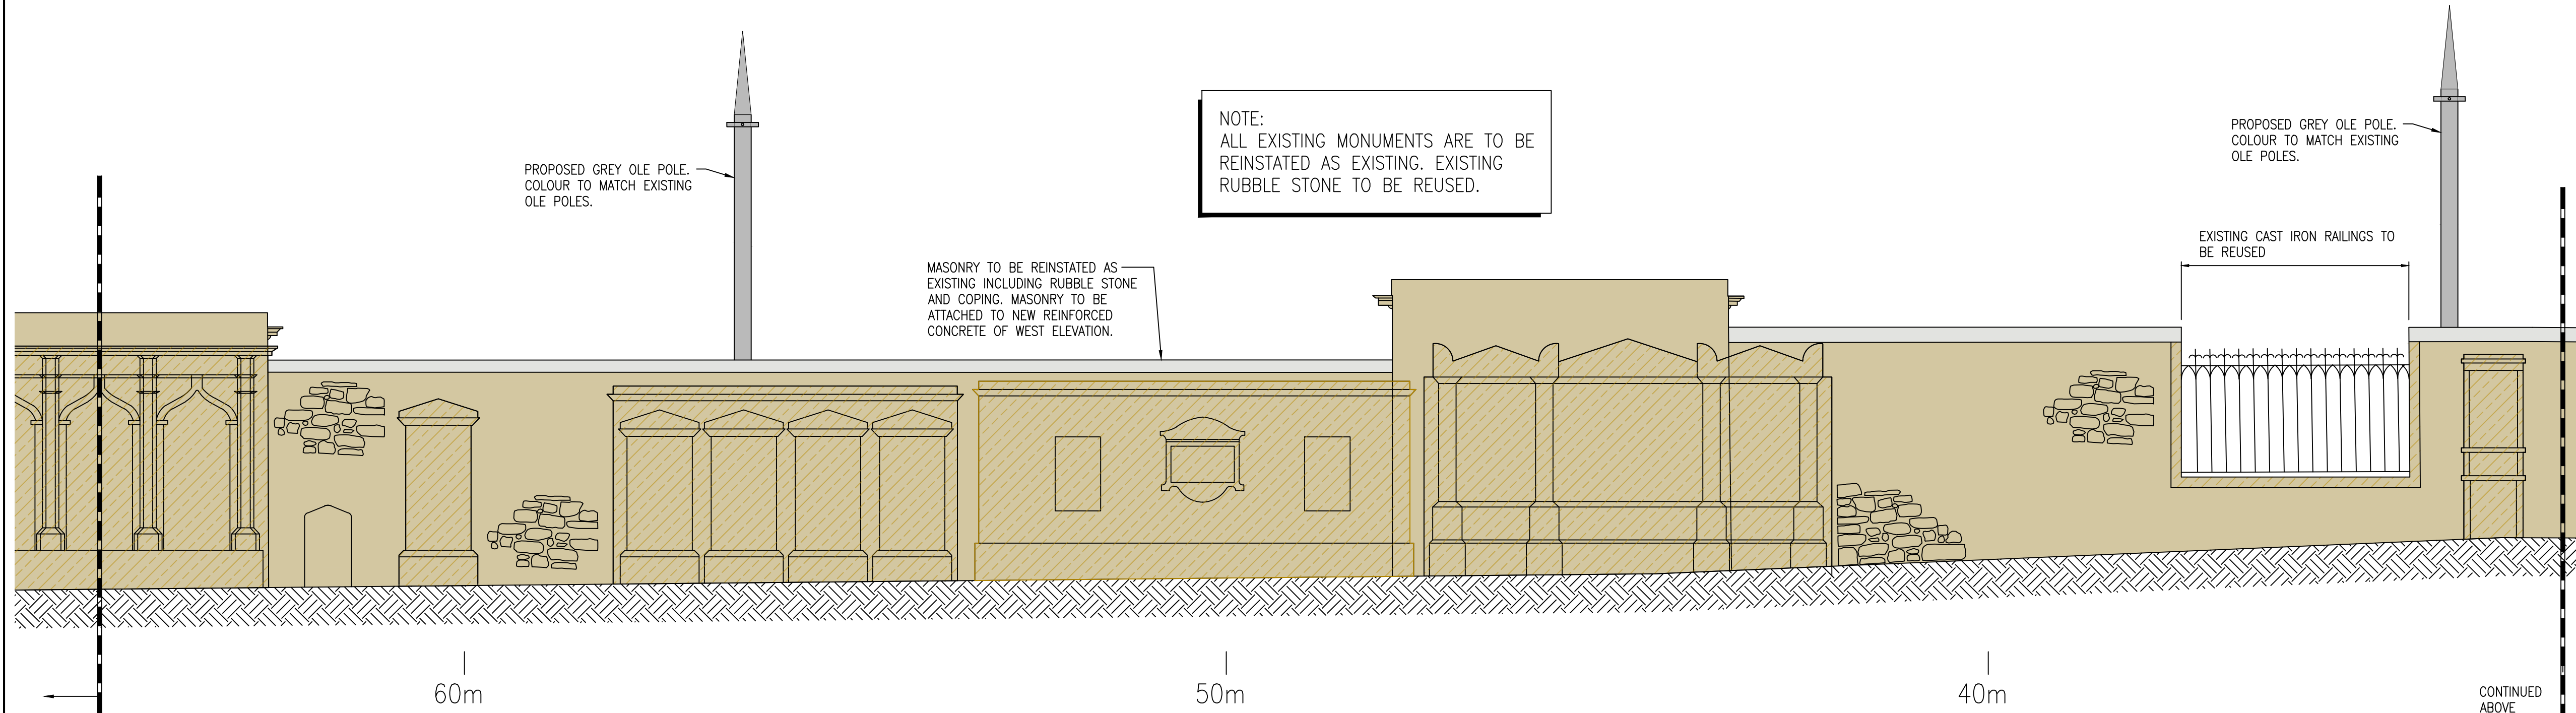

FOR CONTINUATION REFER TO DRAWING
No ETYN-SEF-6XX-06-DR-S-2204

WEST ELEVATION ON CONSTITUTION STREET WALL
SCALE 1:50

Do not scale from this drawing.

• EDINBURGH •
THE CITY OF EDINBURGH COUNCIL

SFN
Sacyr • Farrans • Neopul

SAFETY HEALTH AND ENVIRONMENTAL INFORMATION

IN ADDITION TO THE HAZARD/RISKS NORMALLY ASSOCIATED WITH THE TYPES OF WORK DETAILED ON THIS DRAWING, NOTE THE FOLLOWING RISKS AND INFORMATION.

RISKS LISTED HERE ARE NOT EXHAUSTIVE. REFER TO DESIGN ASSESSMENT FORM NO.

CONSTRUCTION

DEMOLITION

FOR INFORMATION RELATING TO USE, CLEANING AND MAINTENANCE SEE THE HEALTH AND SAFETY FILE

IT IS ASSUMED THAT ALL WORKS WILL BE CARRIED OUT BY A COMPETENT CONTRACTOR WORKING, WHERE APPROPRIATE, TO AN APPROVED METHOD STATEMENT.

NOTES

1. ALL DIMENSIONS ARE IN MILLIMETRES UNLESS NOTED OTHERWISE.
2. ALL LEVELS ARE IN METRES ABOVE ORDNANCE DATUM (m AOD) UNLESS NOTED OTHERWISE.
3. ALL EXISTING MONUMENTS ARE TO BE REINSTATED AS EXISTING.
4. EXISTING RUBBLE STONE AND COPING STONE TO BE REUSED WHEREVER POSSIBLE.
5. WHERE NEW SANDSTONE IS REQUIRED IT WILL BE SCOTTISH SANDSTONE TO MATCH EXISTING.

LEGEND

- EXISTING RUBBLE SANDSTONE
- EXISTING DRESSED SANDSTONE
- EXISTING RENDERED FINISH
- EXISTING RENDERED FINISH OVER DRESSED SANDSTONE

P04	12.11.19	GENERAL UPDATES	JAL	SMcL	EH
P03	04.11.19	COLOURS ADJUSTED TO REFLECT PROPOSED FINISHES	JAL	SMcL	EH
P02	30.10.19	DRAWINGS UPDATED IN ACCORDANCE WITH PLANNERS COMMENTS	JAL	SMcL	EH
P01	20.8.19	FOR INFORMATION	CW	SMcL	RG
Rev.	Date	Description	Drawn.	Chkd.	Appd.



Project Title:
EDINBURGH TRAM
YORK PLACE TO NEWHAVEN

Drawing Title:
LEITH PARISH CHURCH CONSTITUTION
STREET WALL ELEVATION
SHEET 3

Scale at A1:	1:50	Status:	FOR INFORMATION
Drawn:	LS	Checked:	SM
Date:	20/08/19	Approved:	RG
Date:	20/08/19	Date:	20/08/19

Project Originator Volume Location Type Role Number
ETYN-SEF-6XX-06-DR-S-2203

Suitability:	Revision:
S0	P04