


PHASE 10A - 23.07.2022 - 05.08.2022

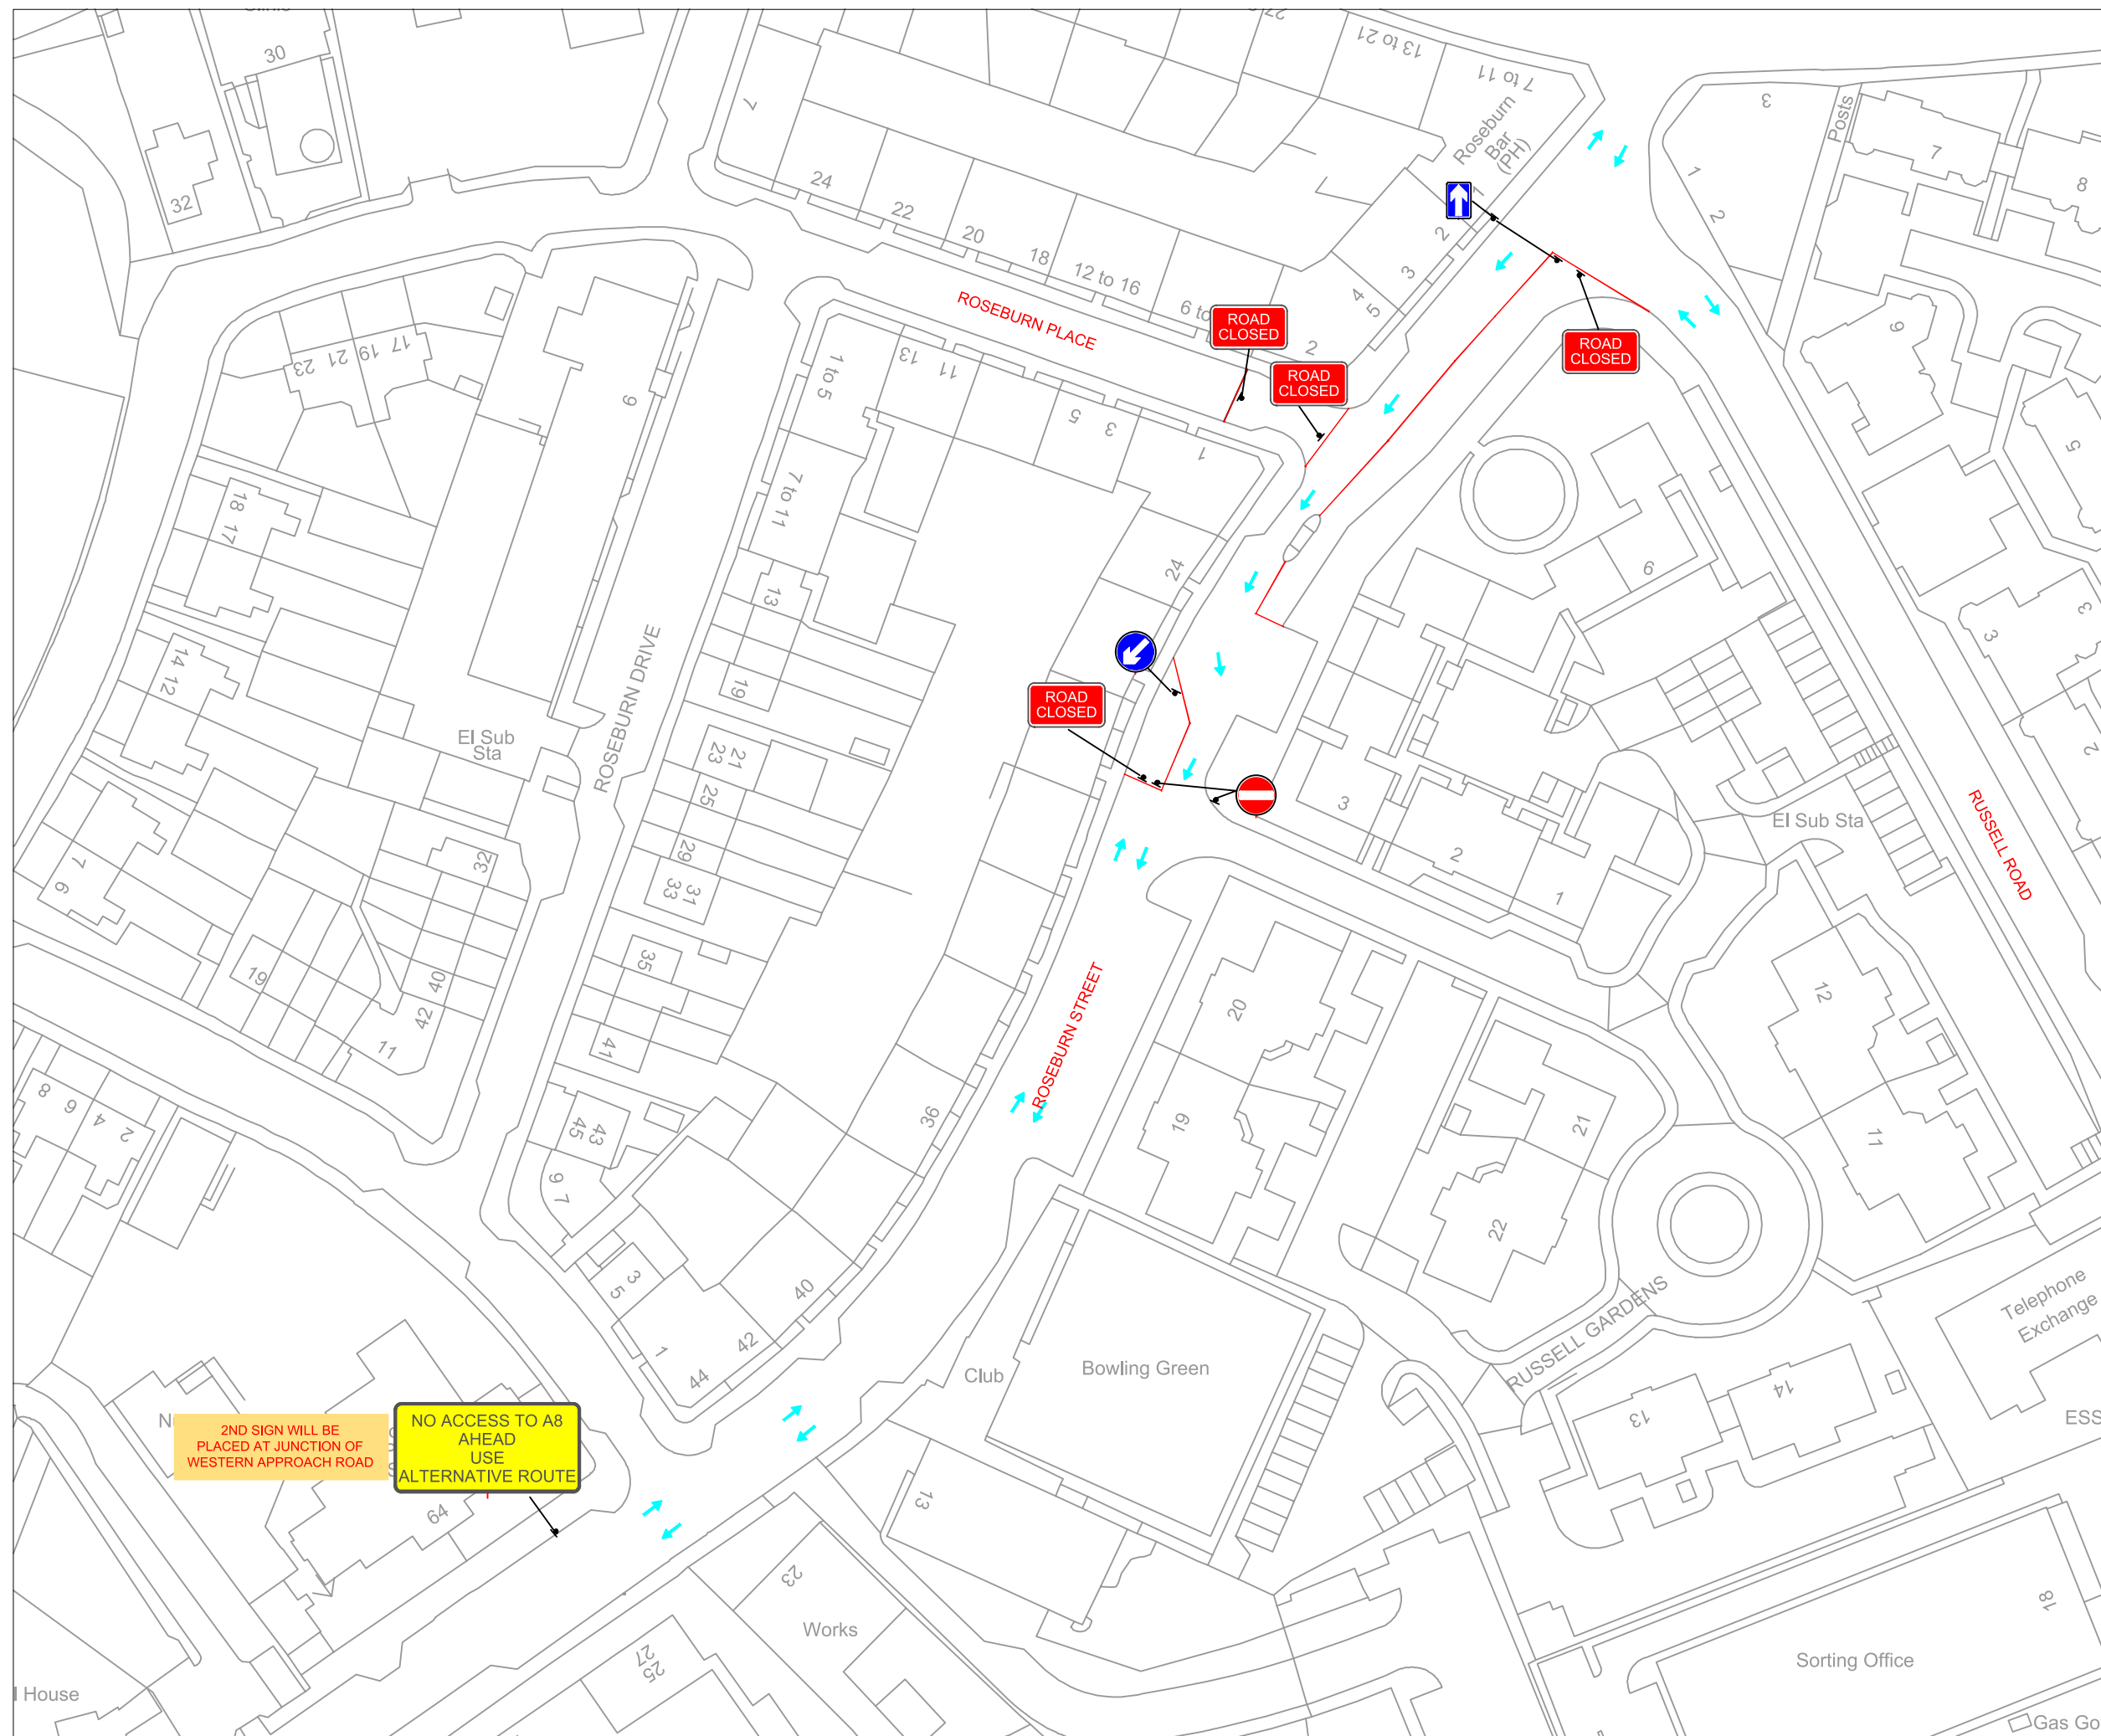












ALL CLASS ONE OPERATIVES ENGAGED IN
TEMPORARY TRAFFIC MANAGEMENT
OPERATIONS ARE LANTRA APPROVED AND
ACCREDITED TO SECTOR SCHEME 12

ALL TRAFFIC MANAGEMENT TO COMPLY WITH CHAPTER 8 of the T.S.M.
ALL SIGNS TO COMPLY WITH THE DETAILS OF THE T.S.R.G.D. 2002



KEY

- | | |
|---|--|
|  | Traffic Cones |
|  | Pedestrian walkway |
|  | Parking Restriction |
|  | Area of work |
|  | Direction of Traffic |
|  | Sign |
|  | Traffic light Head |
|  | Traffic signal head |
|  | Pedestrian head |
|  | Traffic signal head base for pedestrian crossing |
|  | Pedestrian head base |



Maximum Lane width 3.375m

SAFETY ZONE DIMENSIONS

SAFETY ZONE DIMENSIONS	
Permanent speed limit 30mph	
Sideways safety zone	0.5m
Longways safety zone	0.5m
(Dimensions are minima)	

--	--	--	--	--

Class One Traffic Management Ltd.



Class One House
Seabegs Road,
Bonnybridge,
FK4 2AQ
Tel : 01324 810222
Fax : 01324 810444

Drawn By: DS	Checked By: SP
--------------	----------------

Scale:	08.02.22
--------	----------

MAIN CONTRACTOR: BALFOUR BEATTY

PROJECT: CEC ACTIVE TRAVEL - CCWEL
ROSEBURN ST,
EDINBURGH

TRAFFIC MANAGEMENT: SECTION 1 - PHASE 10B
2 WAY SET UP

Drawing No: 36214-TM015B

Revision:						Original Drawing Size 840x594
-----------	--	--	--	--	--	----------------------------------