


PHASE 10B - 05.08.2022 - 19.08.2022

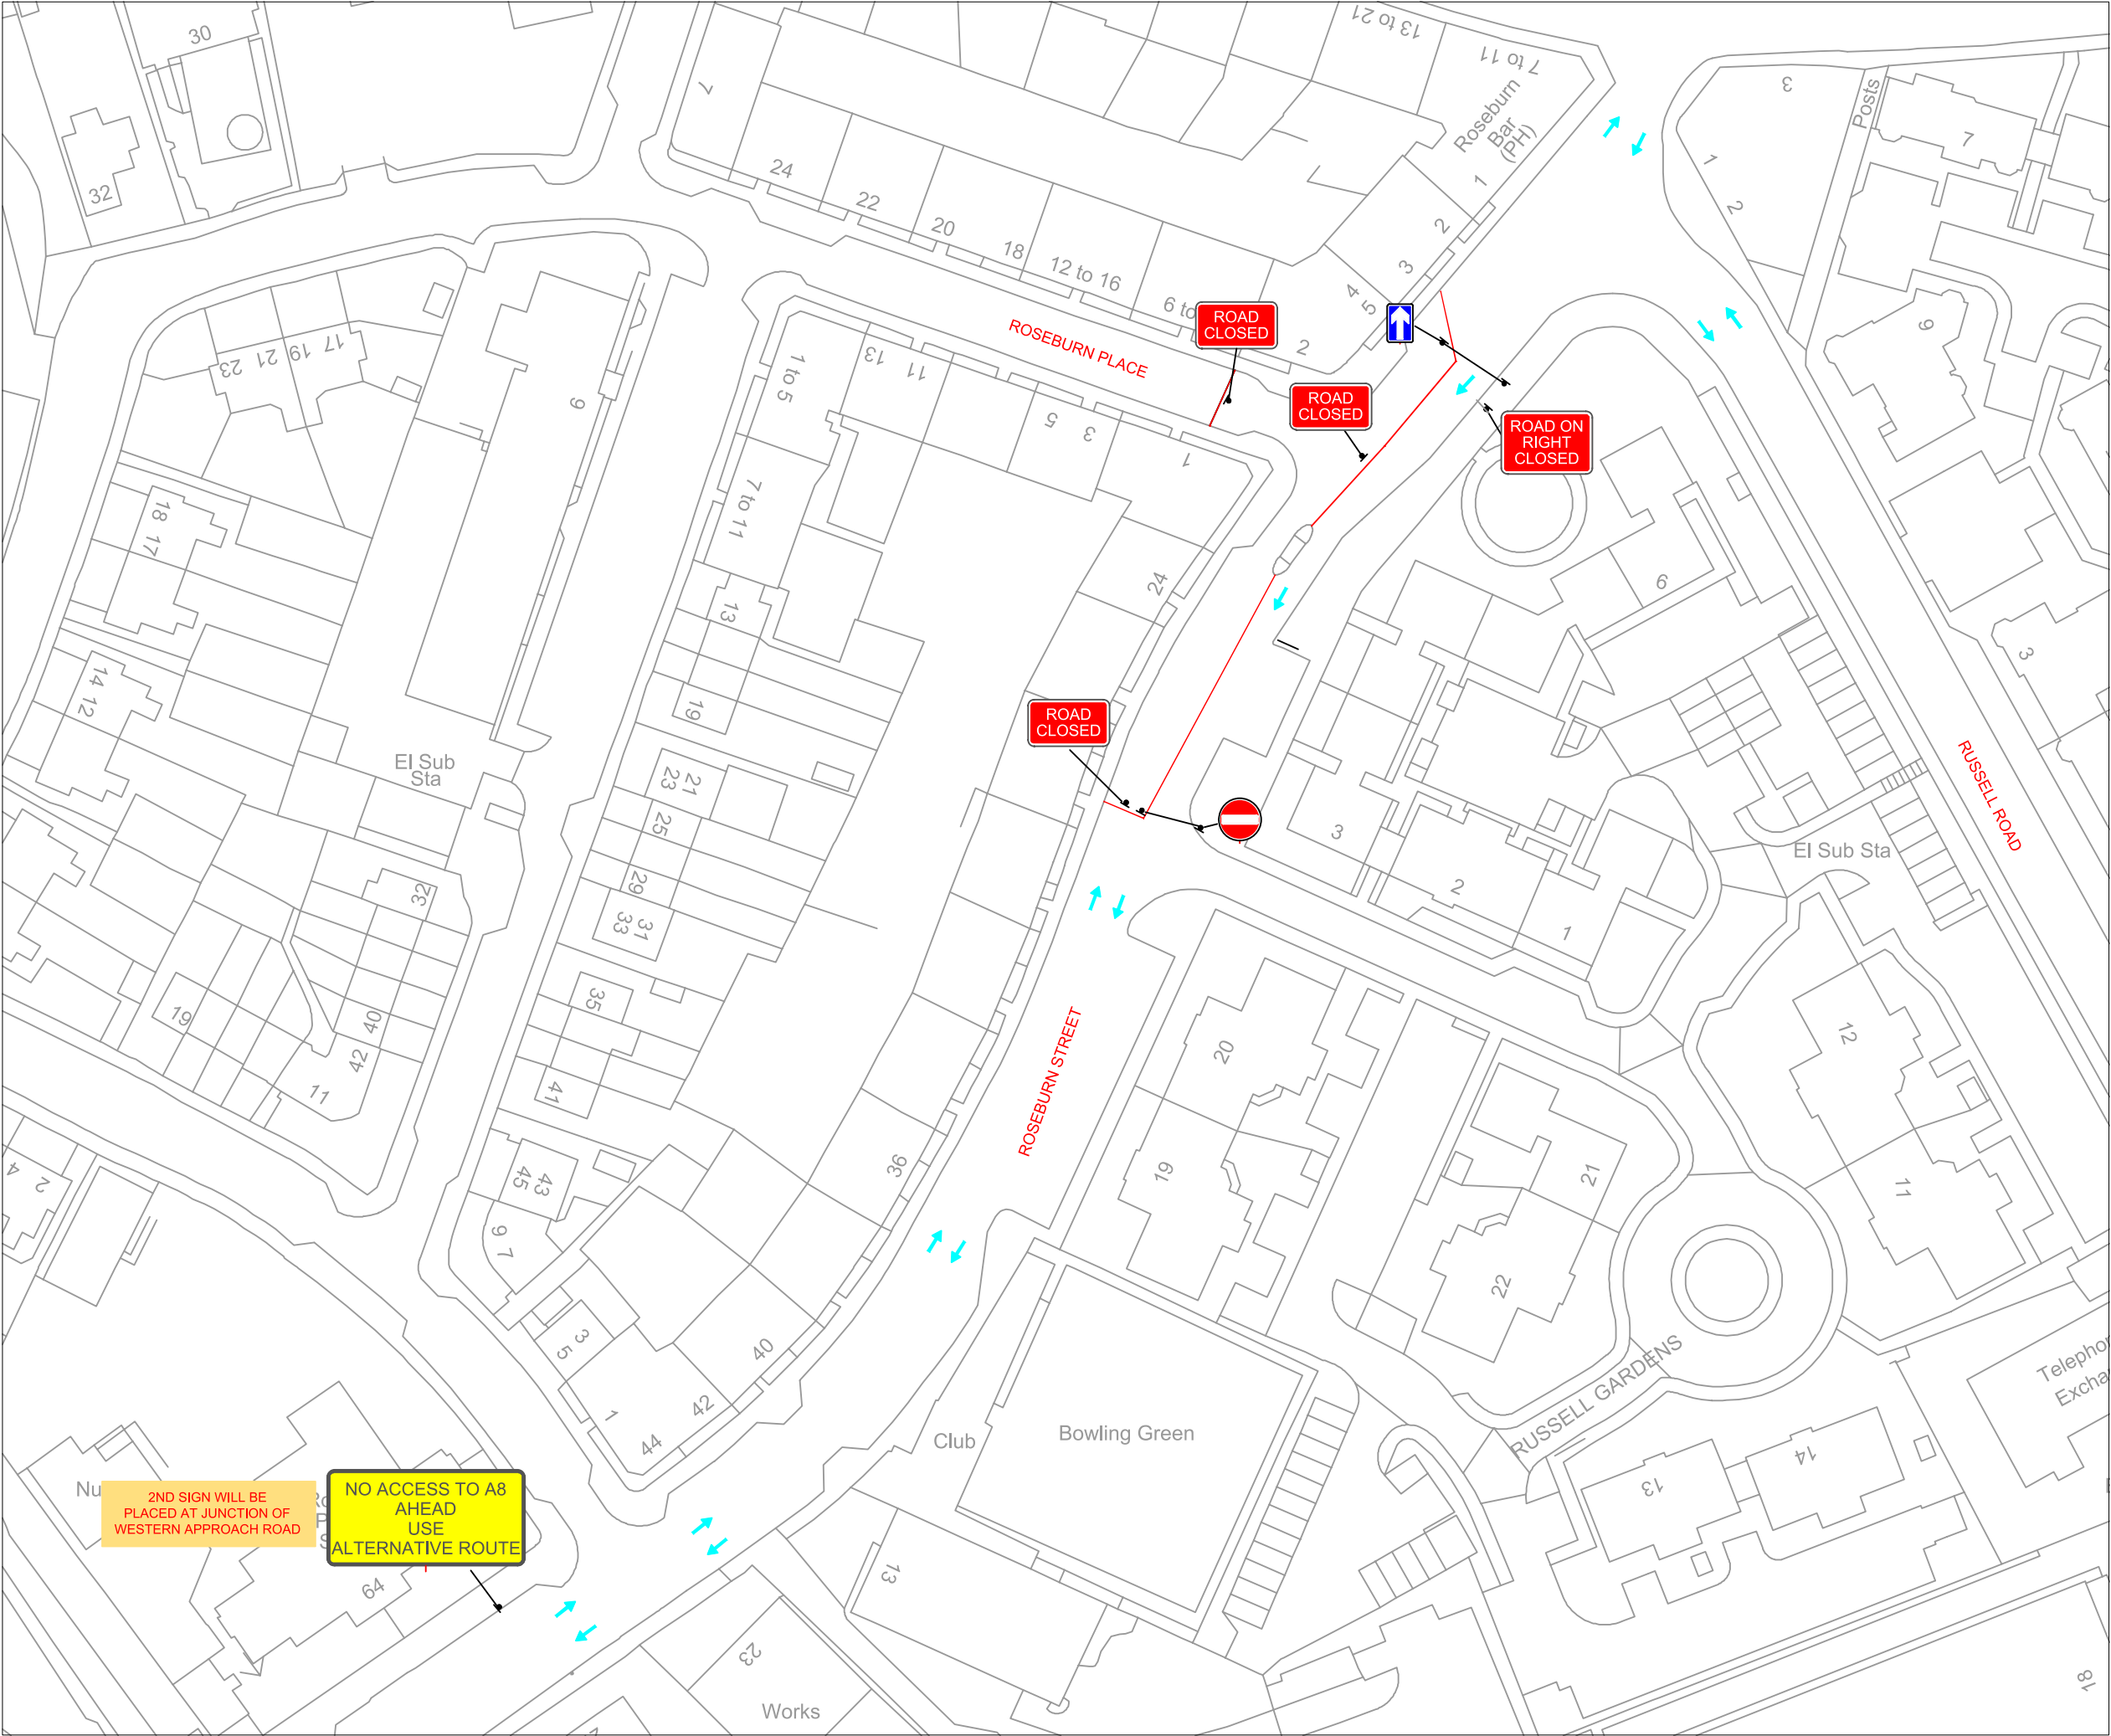

ALL CLASS ONE OPERATIVES ENGAGED IN TEMPORARY TRAFFIC MANAGEMENT OPERATIONS ARE LANTRA APPROVED AND ACCREDITED TO SECTOR SCHEME 12

ALL TRAFFIC MANAGEMENT TO COMPLY WITH CHAPTER 8 of the T.S.M.
ALL SIGNS TO COMPLY WITH THE DETAILS OF THE T.S.R.G.D. 2002

- KEY
- Traffic Cones
 - Pedestrian walkway
 - Parking Restriction
 - Area of work
 - Direction of Traffic Sign
 - Traffic light Head
 - Traffic signal head
 - Pedestrian head
 - Traffic signal head base for pedestrian crossing
 - Pedestrian head base

Maximum Lane width 3.375m

SAFETY ZONE DIMENSIONS
Permanent speed limit 30mph
Sideways safety zone 0.5m
Longways safety zone 0.5m
(Dimensions are minima)

Rev	Date	Revision	Rev by	Chkd by

Class One Traffic Management Ltd.


www.classone.org
mail@classone.org
Class One House
Seabegs Road,
Bonnybridge,
FK4 2AQ
Tel : 01324 810222
Fax : 01324 810444

Drawn By: DS
Scale: 1:1000
Checked By: SP
08.02.22

MAIN CONTRACTOR: BALFOUR BEATTY
PROJECT: CEC ACTIVE TRAVEL - CCWEL
ROSEBURN STREET PHASE 10A,
2 WAY - EDINBURGH
TRAFFIC MANAGEMENT: SECTION 1 -

Drawing No: 36214-TM015A
Revision: