

PHASE 3C - 26.08.22 - 30.09.22



ALL CLASS ONE OPERATIVES ENGAGED IN TEMPORARY TRAFFIC MANAGEMENT OPERATIONS ARE LANTRA APPROVED AND ACCREDITED TO SECTOR SCHEME 12


ALL TRAFFIC MANAGEMENT TO COMPLY WITH CHAPTER 8 OF THE T.S.M.
ALL SIGNS TO COMPLY WITH THE DETAILS OF THE T.S.R.G.D. 2002

KEY

- Traffic Cones
- Pedestrian walkway
- Parking Restriction
- Area of work
- Direction of Traffic Sign
- Traffic light Head
- Traffic signal head
- Pedestrian head
- Traffic signal head base for pedestrian crossing
- Pedestrian head base

(W)
Maximum Lane width 3.375m

SAFETY ZONE DIMENSIONS
Permanent speed limit 30mph
Sideways safety zone 0.5m
Longways safety zone 0.5m
(Dimensions are minima)

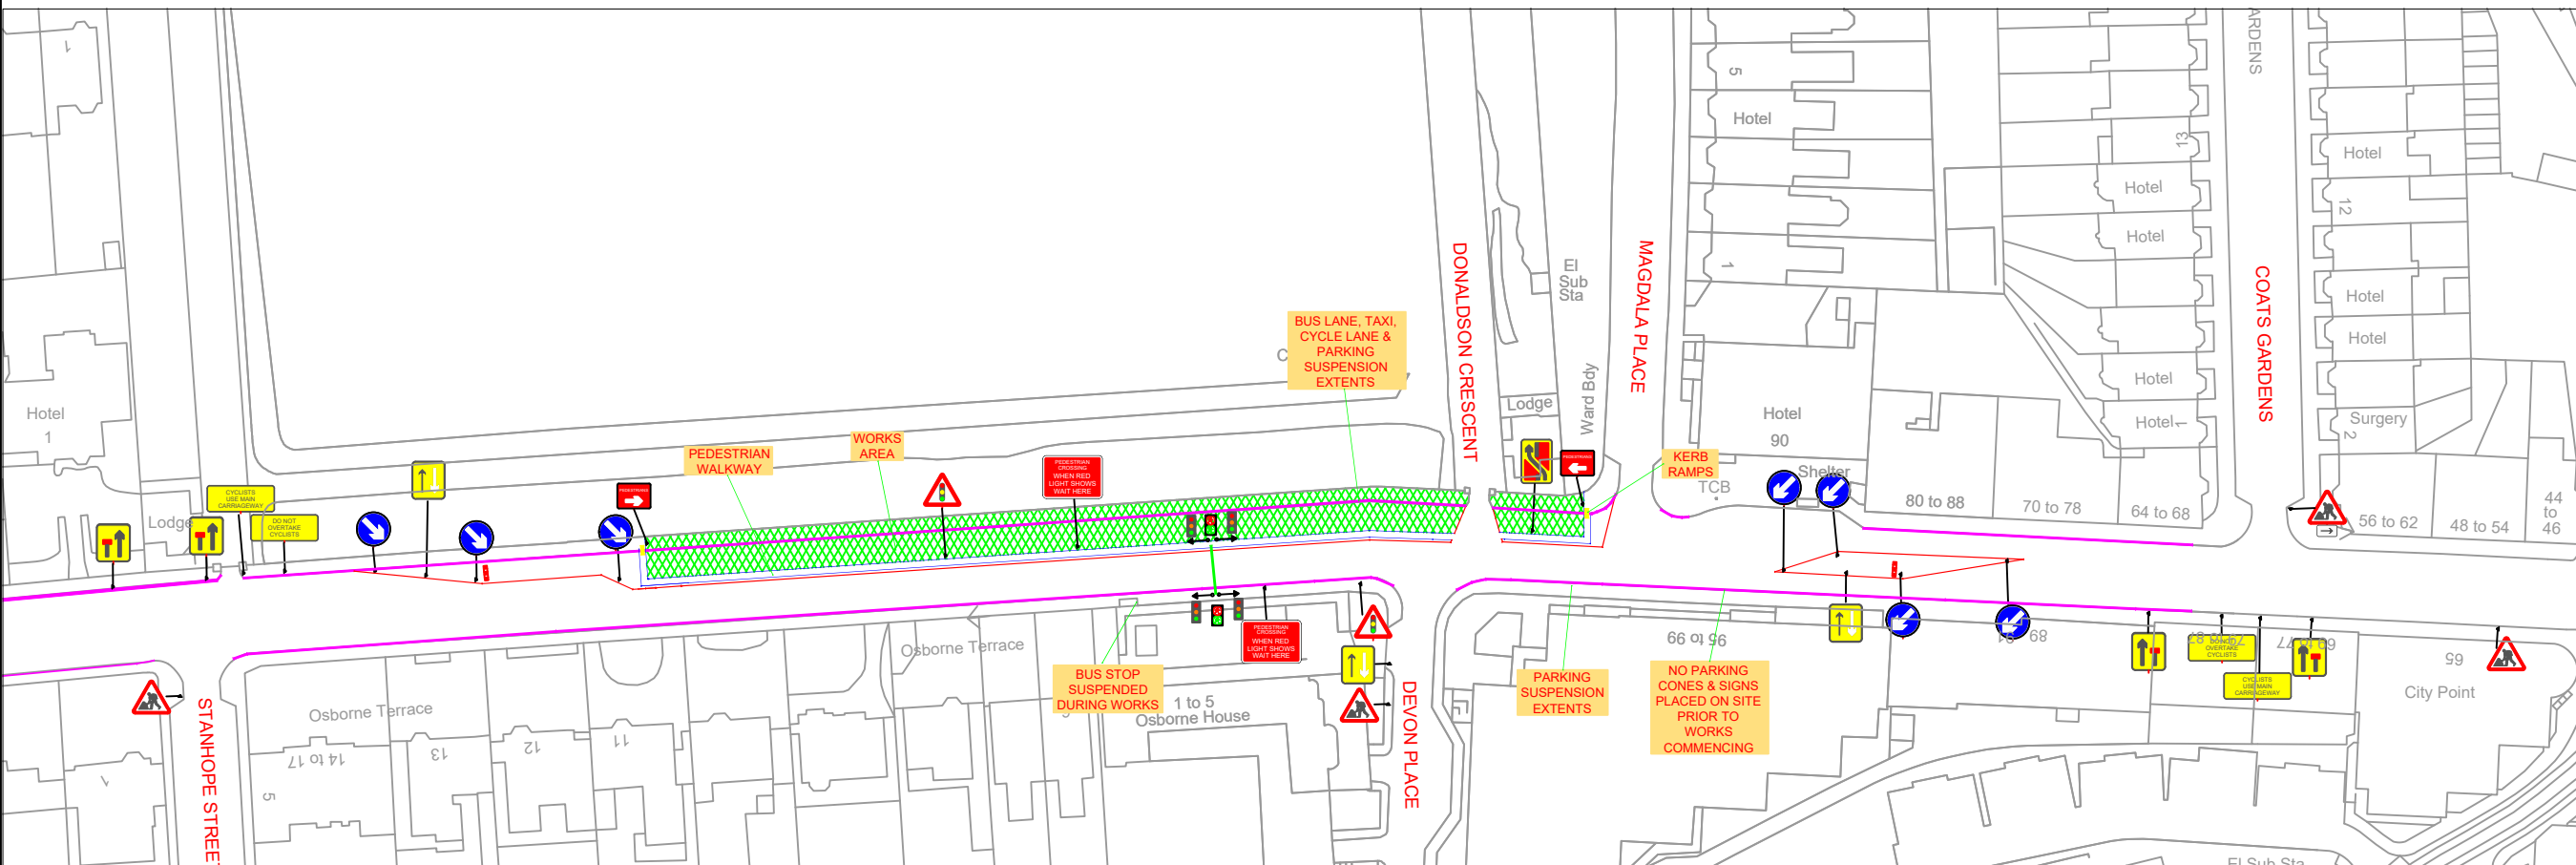

<h1>Class One Traffic Management Ltd</h1>					
		<p>Class One House Seabegs Road, Bonnybridge, FK4 2AQ Tel : 01324 810222 Fax : 01324 810444</p>			
<p>www.classone.org mail@classone.org</p>					
Drawn By: DS			Checked By: SP		
Scale:			03.06.22		
MAIN CONTRACTOR:			BALFOUR BEATTY		
PROJECT:			CEC ACTIVE TRAVEL - CCWEL A8 ROSEBURN TERRACE, EDINBURGH		
TRAFFIC MANAGEMENT:			SECTION 1 - PHASE 3C 1+1 RUNNING W/B CARRIAGEWAY		
Drawing No: 36214-TM033					
Revision:					Original Drawing Size 840x594