

# PHASE 15 - 30.08.22 - 27.09.22



ALL CLASS ONE OPERATIVES ENGAGED IN TEMPORARY TRAFFIC MANAGEMENT OPERATIONS ARE LANTRA APPROVED AND ACCREDITED TO SECTOR SCHEME 12

ALL TRAFFIC MANAGEMENT TO COMPLY WITH CHAPTER 8 OF THE T.S.M.  
ALL SIGNS TO COMPLY WITH THE DETAILS OF THE T.S.R.G.D. 2002


## KEY

- Traffic Cones
- Pedestrian walkway
- Parking Restriction
- Area of work
- Direction of Traffic Sign
- Traffic light Head
- Traffic signal head
- Pedestrian head
- Traffic signal head base for pedestrian crossing
- Pedestrian head base



Maximum Lane width 3.375m

**SAFETY ZONE DIMENSIONS**  
Permanent speed limit 30mph  
Sideways safety zone 0.5m  
Longways safety zone 0.5m  
(Dimensions are minima)

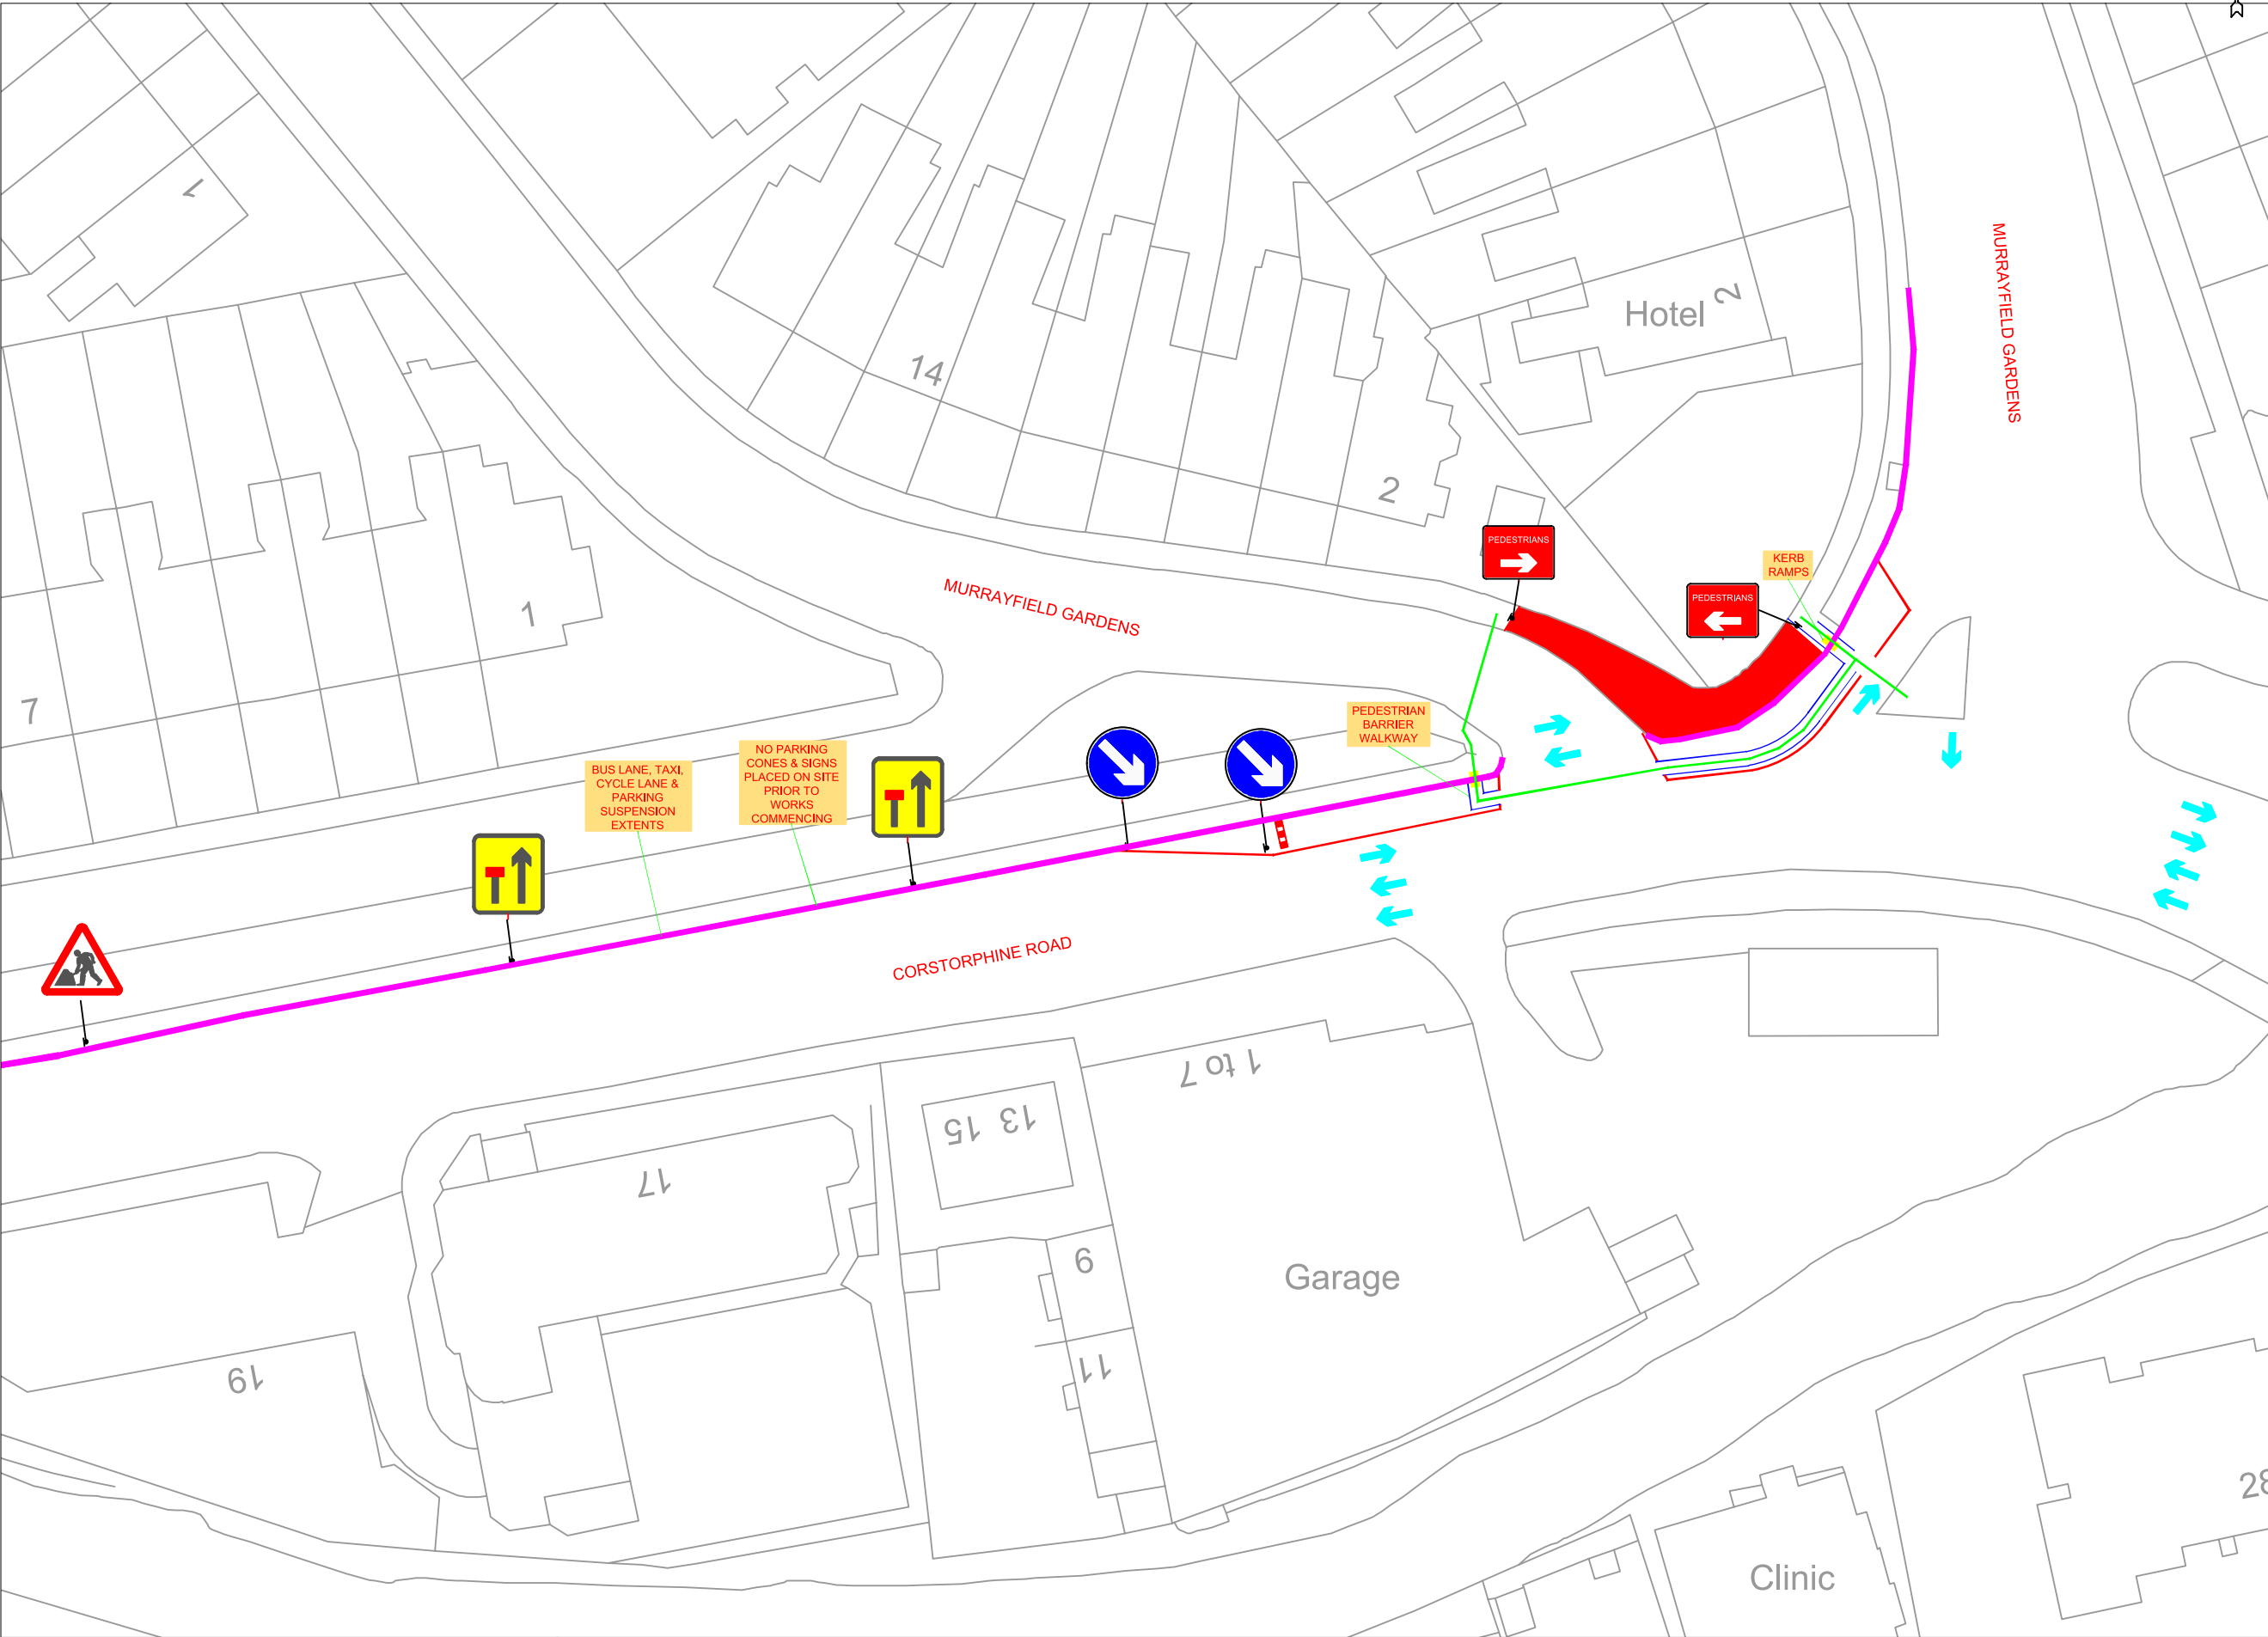

Rev	Date	Revision	Rev by	Checked by

**Class One Traffic Management Ltd.**



Class One House  
Seabegs Road,  
Bonnybridge,  
FK4 2AQ  
Tel : 01324 810222  
Fax : 01324 810444

Drawn By: DS Checked By: SP

Scale: 03.06.22

MAIN CONTRACTOR: BALFOUR BEATTY

PROJECT: CEC ACTIVE TRAVEL - CCWEL  
A8 ROSEBURN TERRACE,  
EDINBURGH

TRAFFIC MANAGEMENT: SECTION 1 - MURRAYFIELD GRDNS  
LANE CLOSURE &  
FOOTWAY CLOSURE

Drawing No: 36214-TM026

Revision:  

Original Drawing Size 840x594