

Development Management Sub-Committee

10.00 am, Wednesday 18 November, 2015

Stopping Up Order – Almond Avenue, Edinburgh

Item number	4.1
Report number	
Executive/routine	
Wards	A1 - Almond

Executive summary

The purpose of this report is to request that the Sub-Committee confirm as unopposed The City of Edinburgh Council (Almond Avenue, Edinburgh) (Stopping Up) Order 2015 - PO/15/13.

Links

Coalition pledges	
Council outcomes	CO25 – The Council has efficient and effective services that deliver on objectives.
Single Outcome Agreement	

Stopping Up Order –

THE CITY OF EDINBURGH COUNCIL (ALMOND AVENUE, EDINBURGH) (STOPPING UP) ORDER 2015 - PO/15/13.

Recommendations

- 1.1 That the Sub-Committee confirm as unopposed The City of Edinburgh Council (Almond Avenue, Edinburgh) (Stopping Up) Order 2015 – PO/15/13 (see Appendix 1 and 2).

Main report

- 2.1 To facilitate grant of approval of full planning permission (reference below) a Stopping Up Order was made by the Council as listed hereto
PO/15/13 Almond Avenue, Edinburgh (Planning Ref 15/00661/FUL).
- 2.2 The Stopping Up Order was made on 16 September 2015 and advertised on 18 September 2015. There are no outstanding objections to the Order.

Measures of success

- 3.1 The planning permission will be implemented in full.

Financial impact

- 4.1 Associated costs will be met by the applicants.

Risk, policy, compliance and governance impact

- 5.1 All statutory procedures for the making and confirmation of the Order have been correctly followed.

Equalities impact

- 6.1 None arising from this report.

Sustainability impact

7.1 Not applicable.

Consultation and engagement

8.1 Consultation period as required by the legislation has been carried out.

Background reading/external references

Reports to the Development Quality Sub-Committee on
Application 15/00661/FUL 29 July 2015

David R. Leslie

Acting Head of Planning and Building Standards

Contact: John Murphy, Traffic Orders Administration Officer

E-mail: john.murphy@edinburgh.gov.uk | Tel: 0131 469 3660

Links

Coalition pledges

Council outcomes CO25 – The Council has efficient and effective services that deliver on objectives.

Single Outcome Agreement

Appendices Appendix 1 – Stopping Up Order
Appendix 2 - Plan

TOWN AND COUNTRY PLANNING (SCOTLAND) ACT 1997

THE CITY OF EDINBURGH COUNCIL (ALMOND AVENUE, EDINBURGH) (STOPPING UP)
ORDER 2015 - PO/15/13

The City of Edinburgh Council, in exercise of the powers conferred on them by section 207 of the Town and Country Planning (Scotland) Act 1997, ("the 1997 Act") and of all other powers enabling them in that behalf, and being satisfied that it has become necessary to authorise the Stopping Up of the lengths of road specified in the Schedule to this Order to enable development to be carried out in accordance with planning permission granted under Part III of the 1997 Act, and having complied with the provisions of Section 209 of and Schedule 16 to the 1997 Act, hereby make the following Order:-

1. This Order may be cited as "The City of Edinburgh Council (Almond Avenue, Edinburgh) (Stopping Up) Order 2015".
2. The Interpretation Act 1978 shall apply for the interpretation of this Order as it applies for the interpretation of an Act of Parliament.
3. The stopping up of the lengths of road in the City of Edinburgh local government area specified in the Schedule to this Order is hereby ordered.
4. Where there is immediately before the date on which the said lengths of roads are stopped up under this Order, any apparatus belonging to any statutory undertakers under, in, on, over, along or across the length of road for the purpose of carrying on their undertaking, the said statutory undertakers shall after commencement of this Order continue to have all rights in respect of the said apparatus as they had immediately before that date.

Executed by The City of Edinburgh Council this Sixteenth day of September Two thousand and fifteen.

(witness)

Acting Head of Planning and Building Services

SCHEDULE

STOPPING UP OF ROAD

Almond Avenue

All that part of the road on Almond Avenue from a point 108 metres or thereby east of the the extended east kerbline of Almond Drive eastwards to the end of the cul-de-sac, including the turning area, a distance of 103 metres or thereby.

All as the lengths of roads are shown hatched on the plan executed as relative to the Order.




THE CITY OF EDINBURGH COUNCIL (ALMOND AVENUE, EDINBURGH) (STOPPING UP) ORDER 2015 - PO/15/13


Plan showing the lengths of road stopped up in terms of the above Order. Executed by the City of Edinburgh Council on the Sixteenth day of September Two thousand and fifteen.

(witness)

Acting Head of Planning and Building Standards

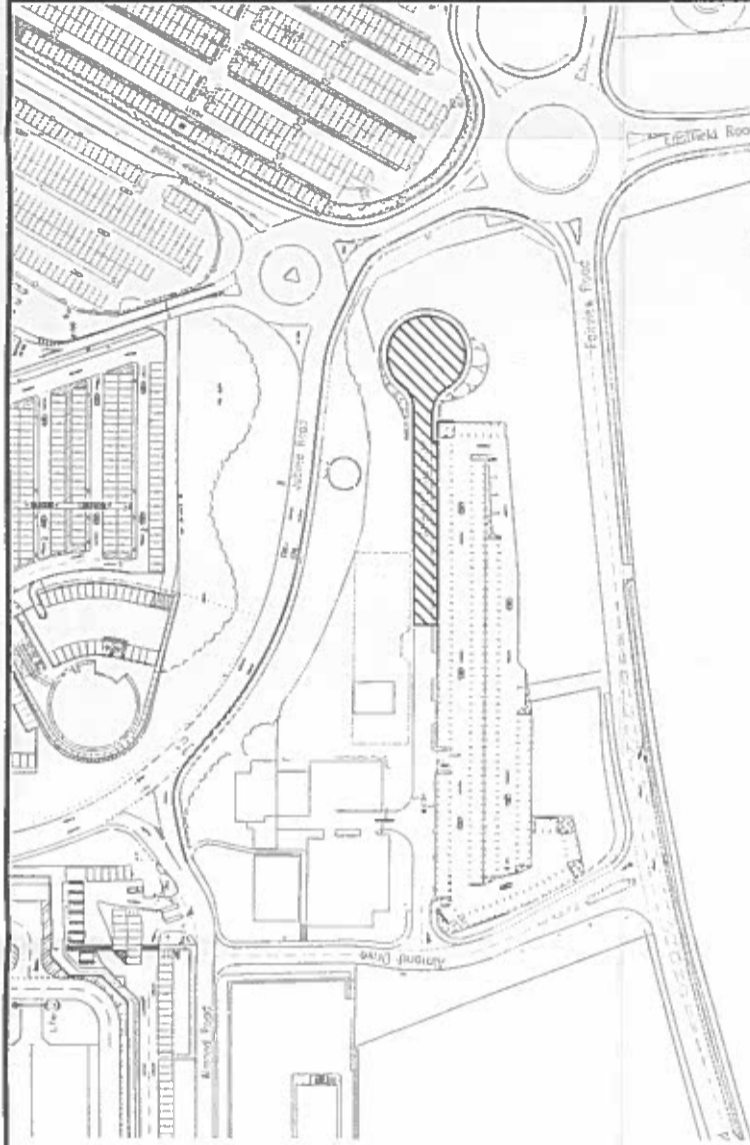

Location Plan 1:2500

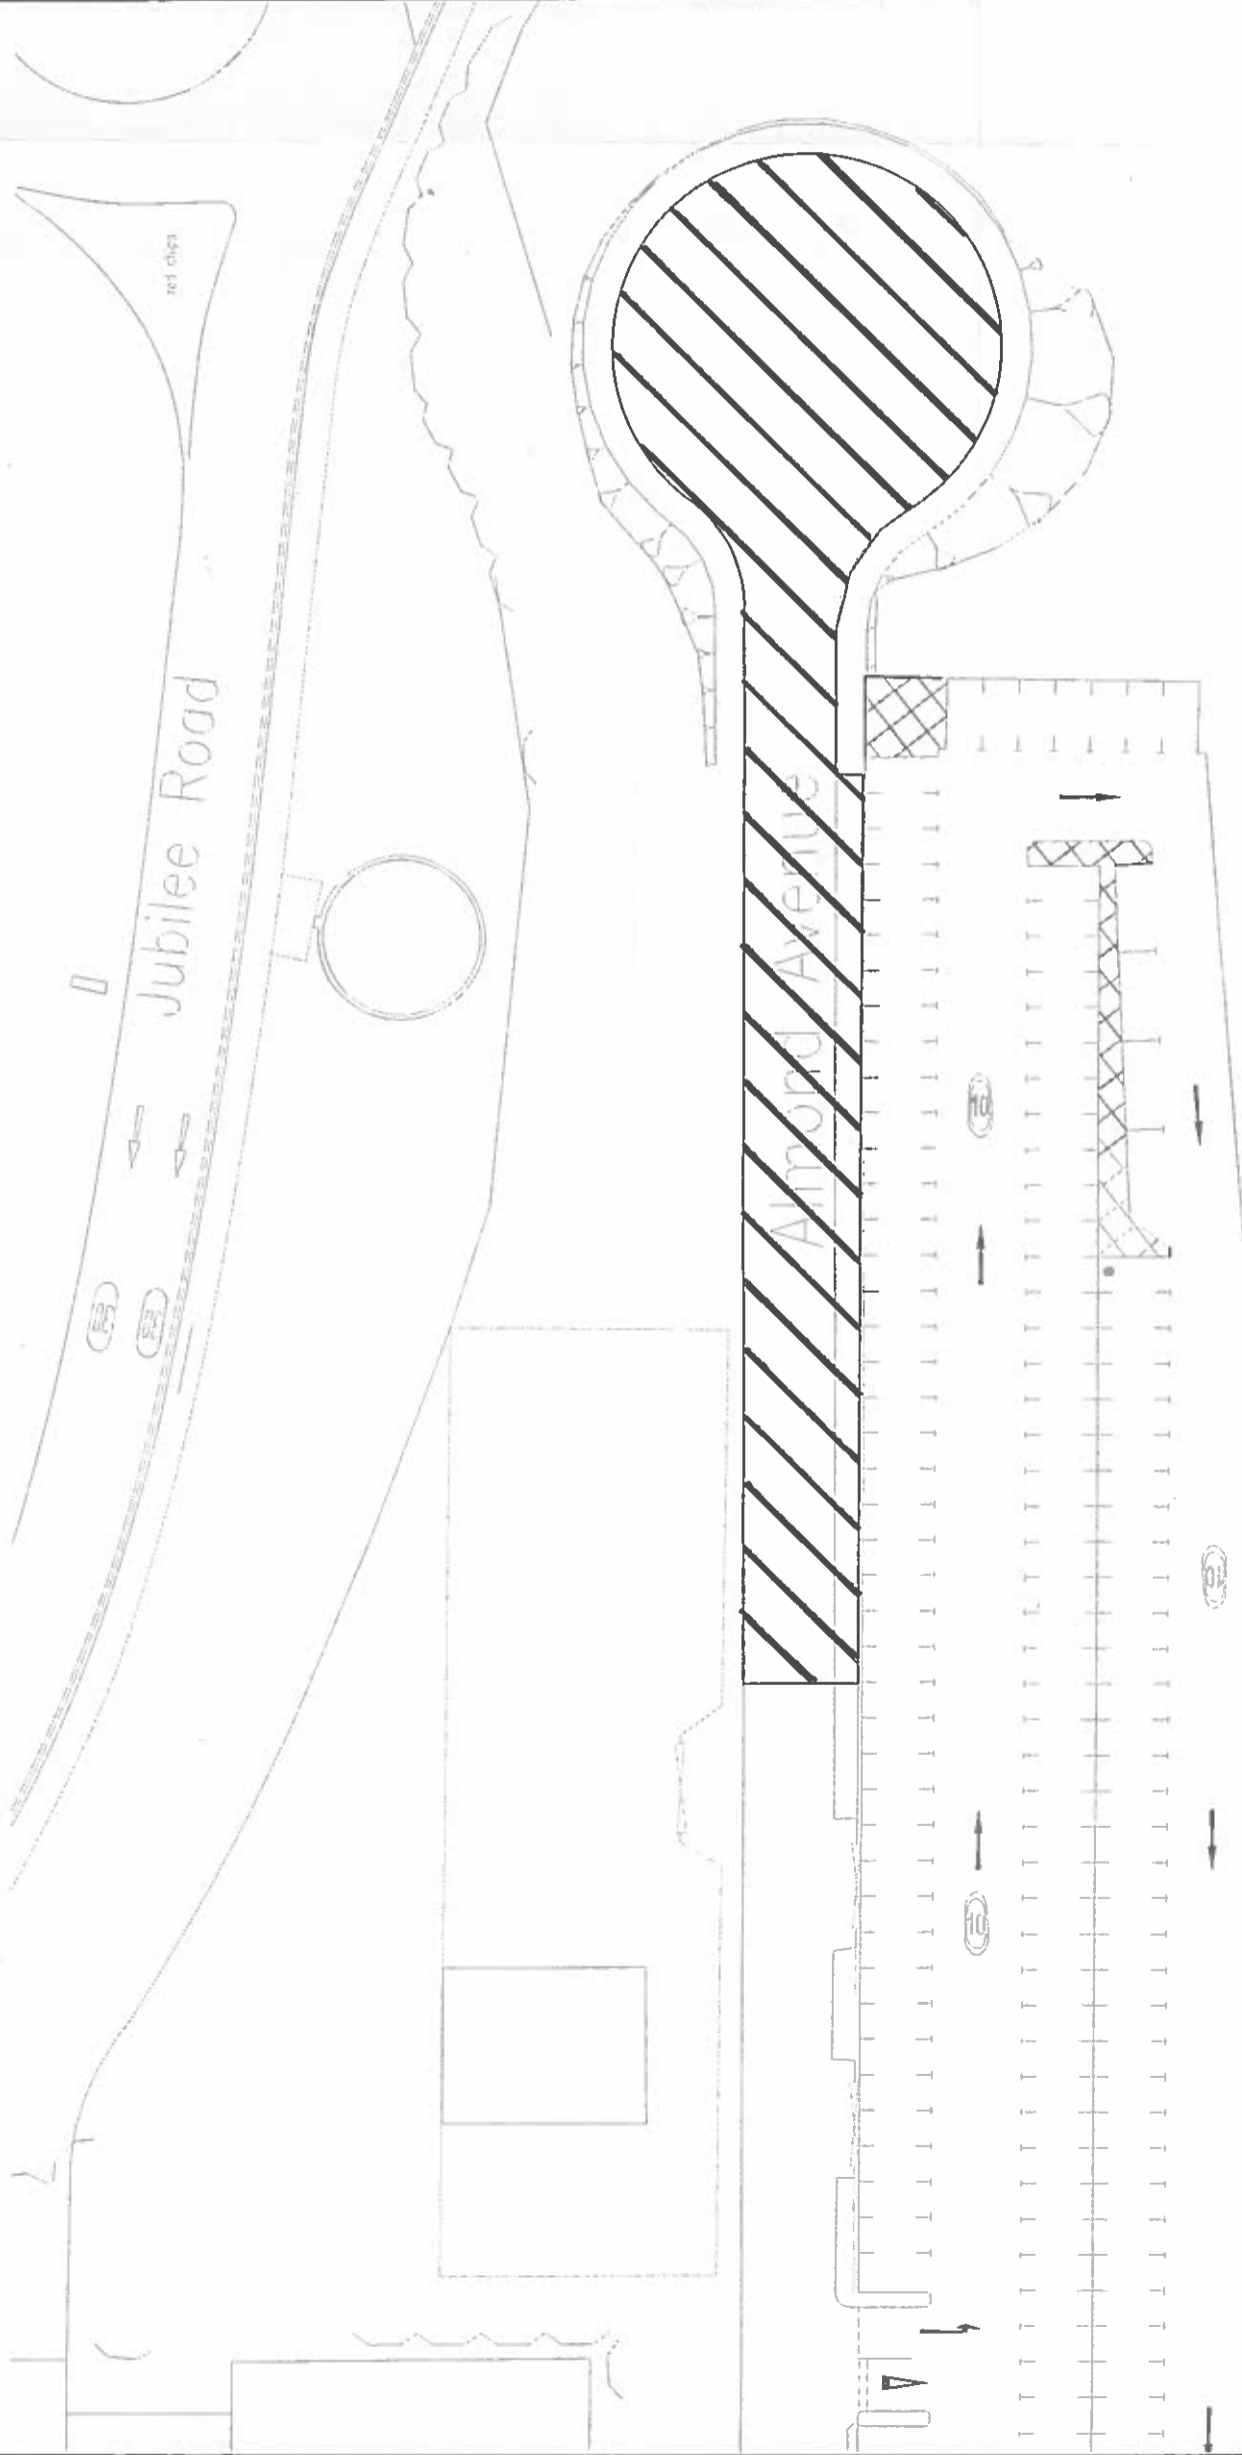

Site Plan 1:500



© EAL Copyright
EAL company proprietary.

© Crown Copyright and database rights 2012 Ordnance Survey 0100051784.

ROAD TO BE STOPPED UP



Ver	Date	Version Description	Drn	Chk	App
Key Plan					



Edinburgh Airport
Technical Support
Engineering Team
tel.: 0131 344 3606
Edinburgh Airport
Edinburgh
EH12 9DN

Project Name

Area to be Stopped Up at
Almond Avenue, Edinburgh Airport.

Common Language Series	EAL Project No.		
AREAS			
Common Language System			
Roads			
Drawing Originator	Originator's Job No.		
Checked By	Checked Date	Drawn By	Drawn Date
Approved By	Approval Date	C. McDonnell	01/06/2015
	Scale	1:500, 1:2500	Status
	Version		

59004-00-SK-736-000001