

Please read these notes before viewing the map tiles.

The following map tiles show only the changes that are being proposed under this Traffic Regulation Order (TRO).

If there are existing restrictions that are not being changed by this TRO, those will not appear on these map tiles. You can see details of existing restrictions here: [Streets - The City of Edinburgh Council](#)


The map tiles show changes of the following types: **Additions, Modifications or Removals.**

Additions and modifications are shown in solid colours, like this:



The reference letter ("G" and "L" in this example) corresponds with the key on the left side of the map tile. That key will explain what restriction is being added or modified.


Removals are shown as a dotted outline, like this:

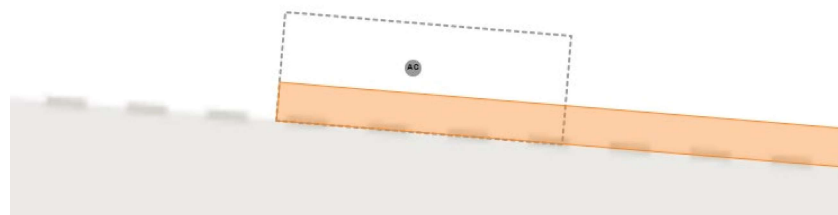


In this case a bay (referenced "AC") is being removed and a yellow line introduced. The reference letter will correspond with the key, and the key will explain what type of restriction is being removed by the proposal.

Additions and Removals.


Sometimes, an existing restriction will be replaced by a different restriction. In such cases, the map tile will show both the removal and the addition:

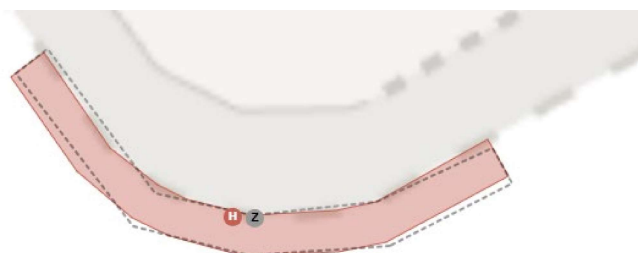

In this case yellow line ("Z") is being removed and replaced with a different type of yellow line ("H"). The key will explain both the existing and proposed restrictions.

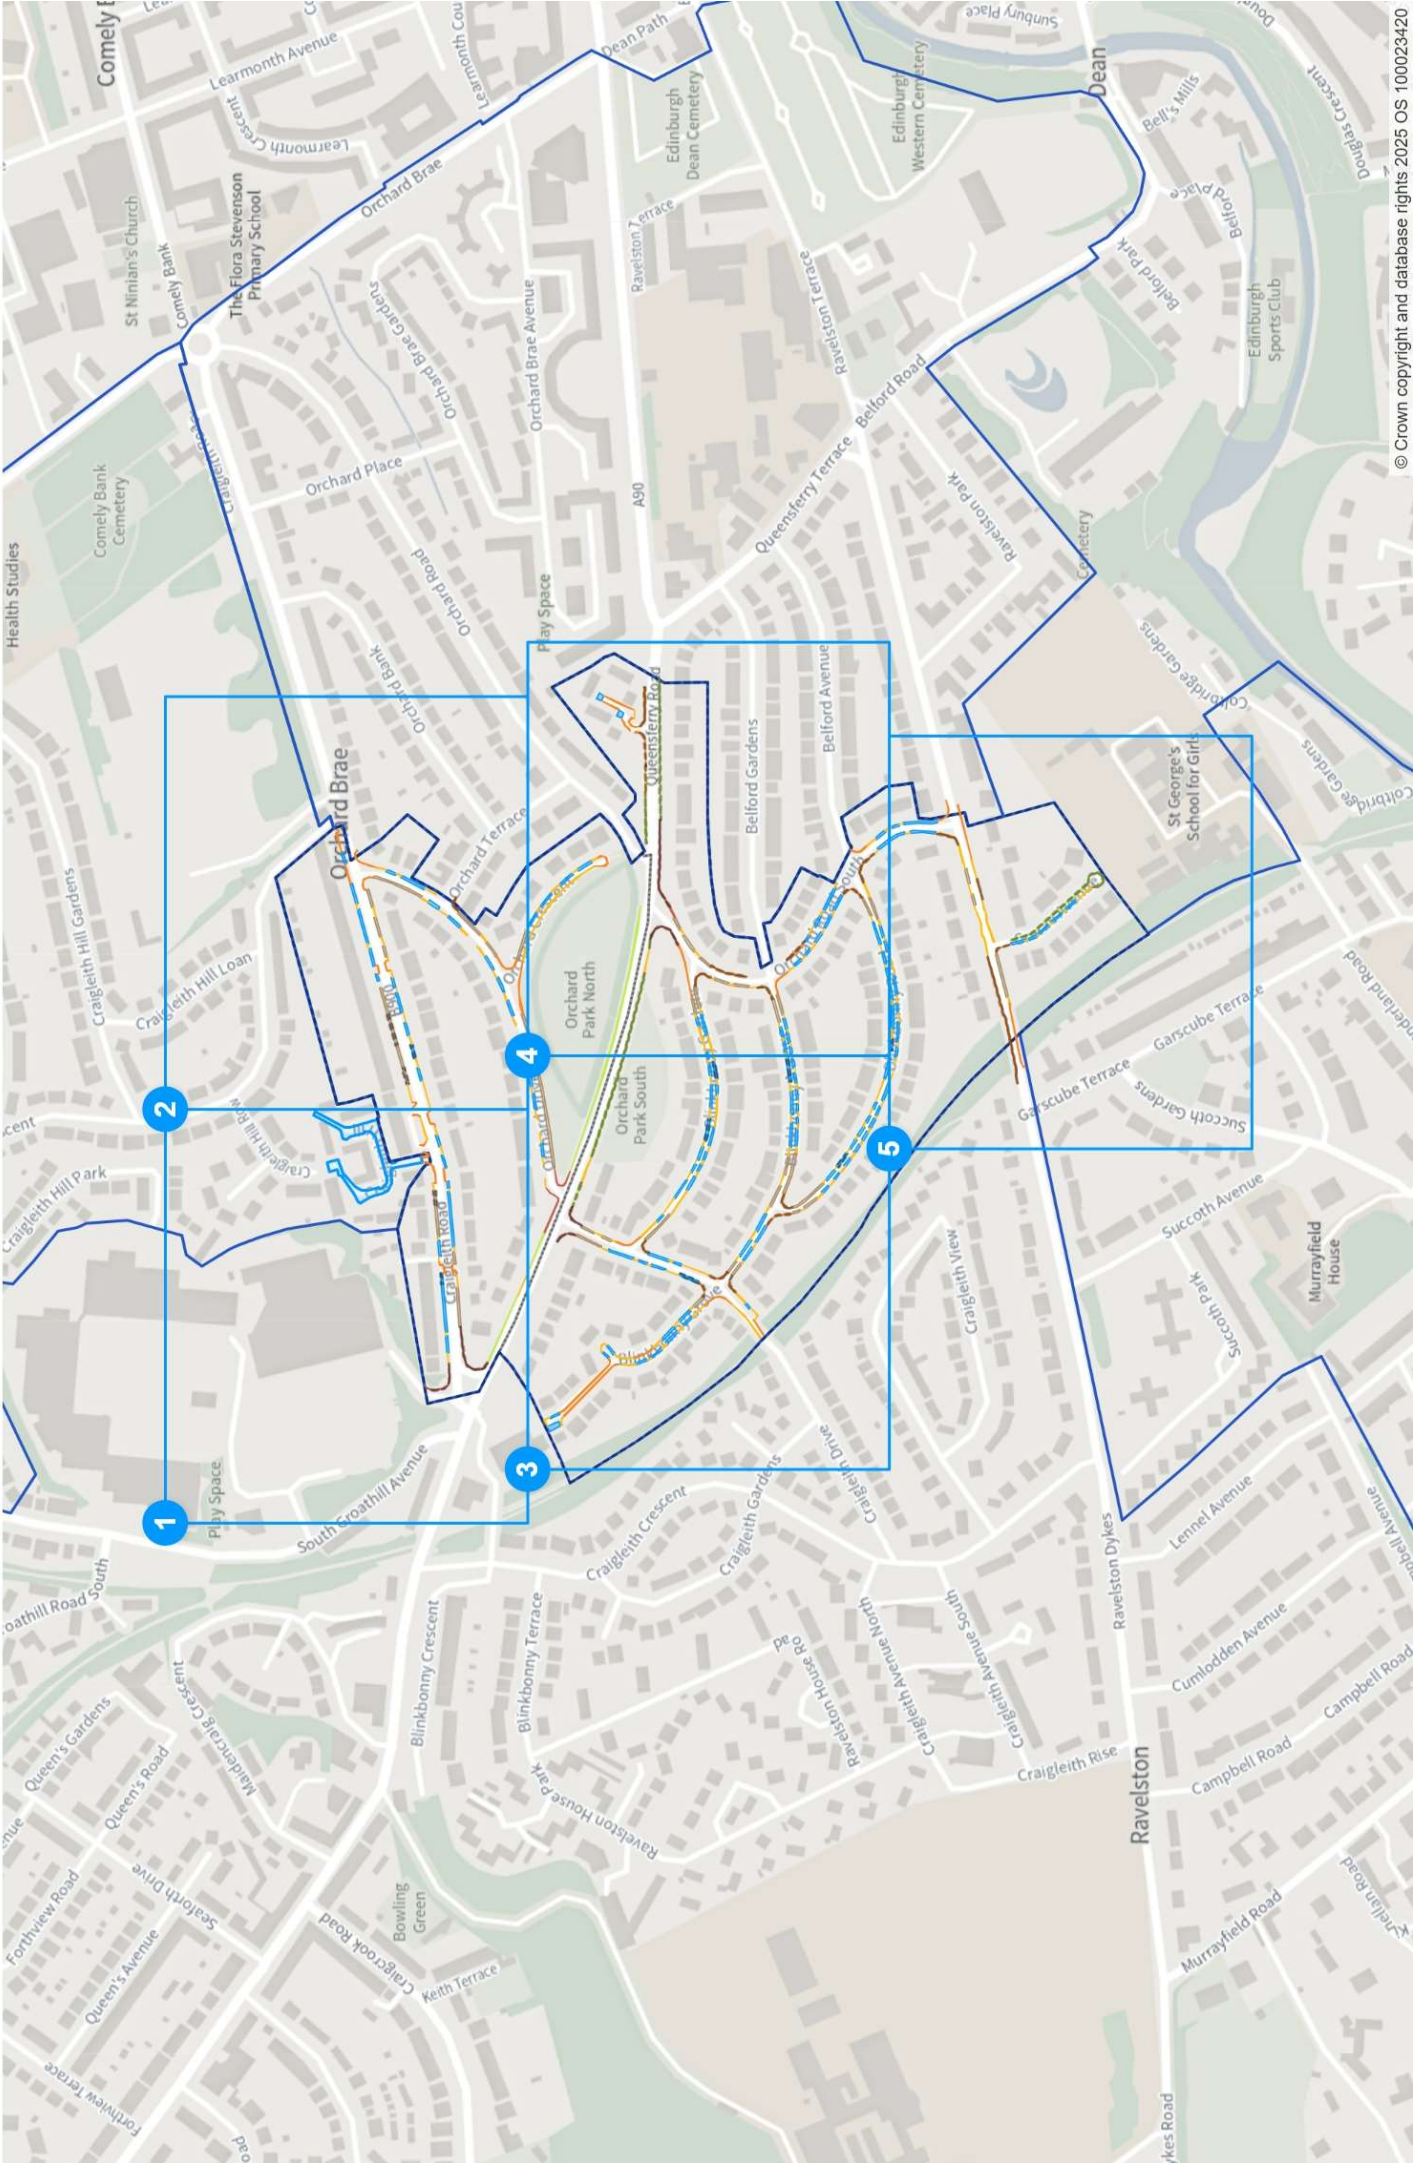

Static Order Guide

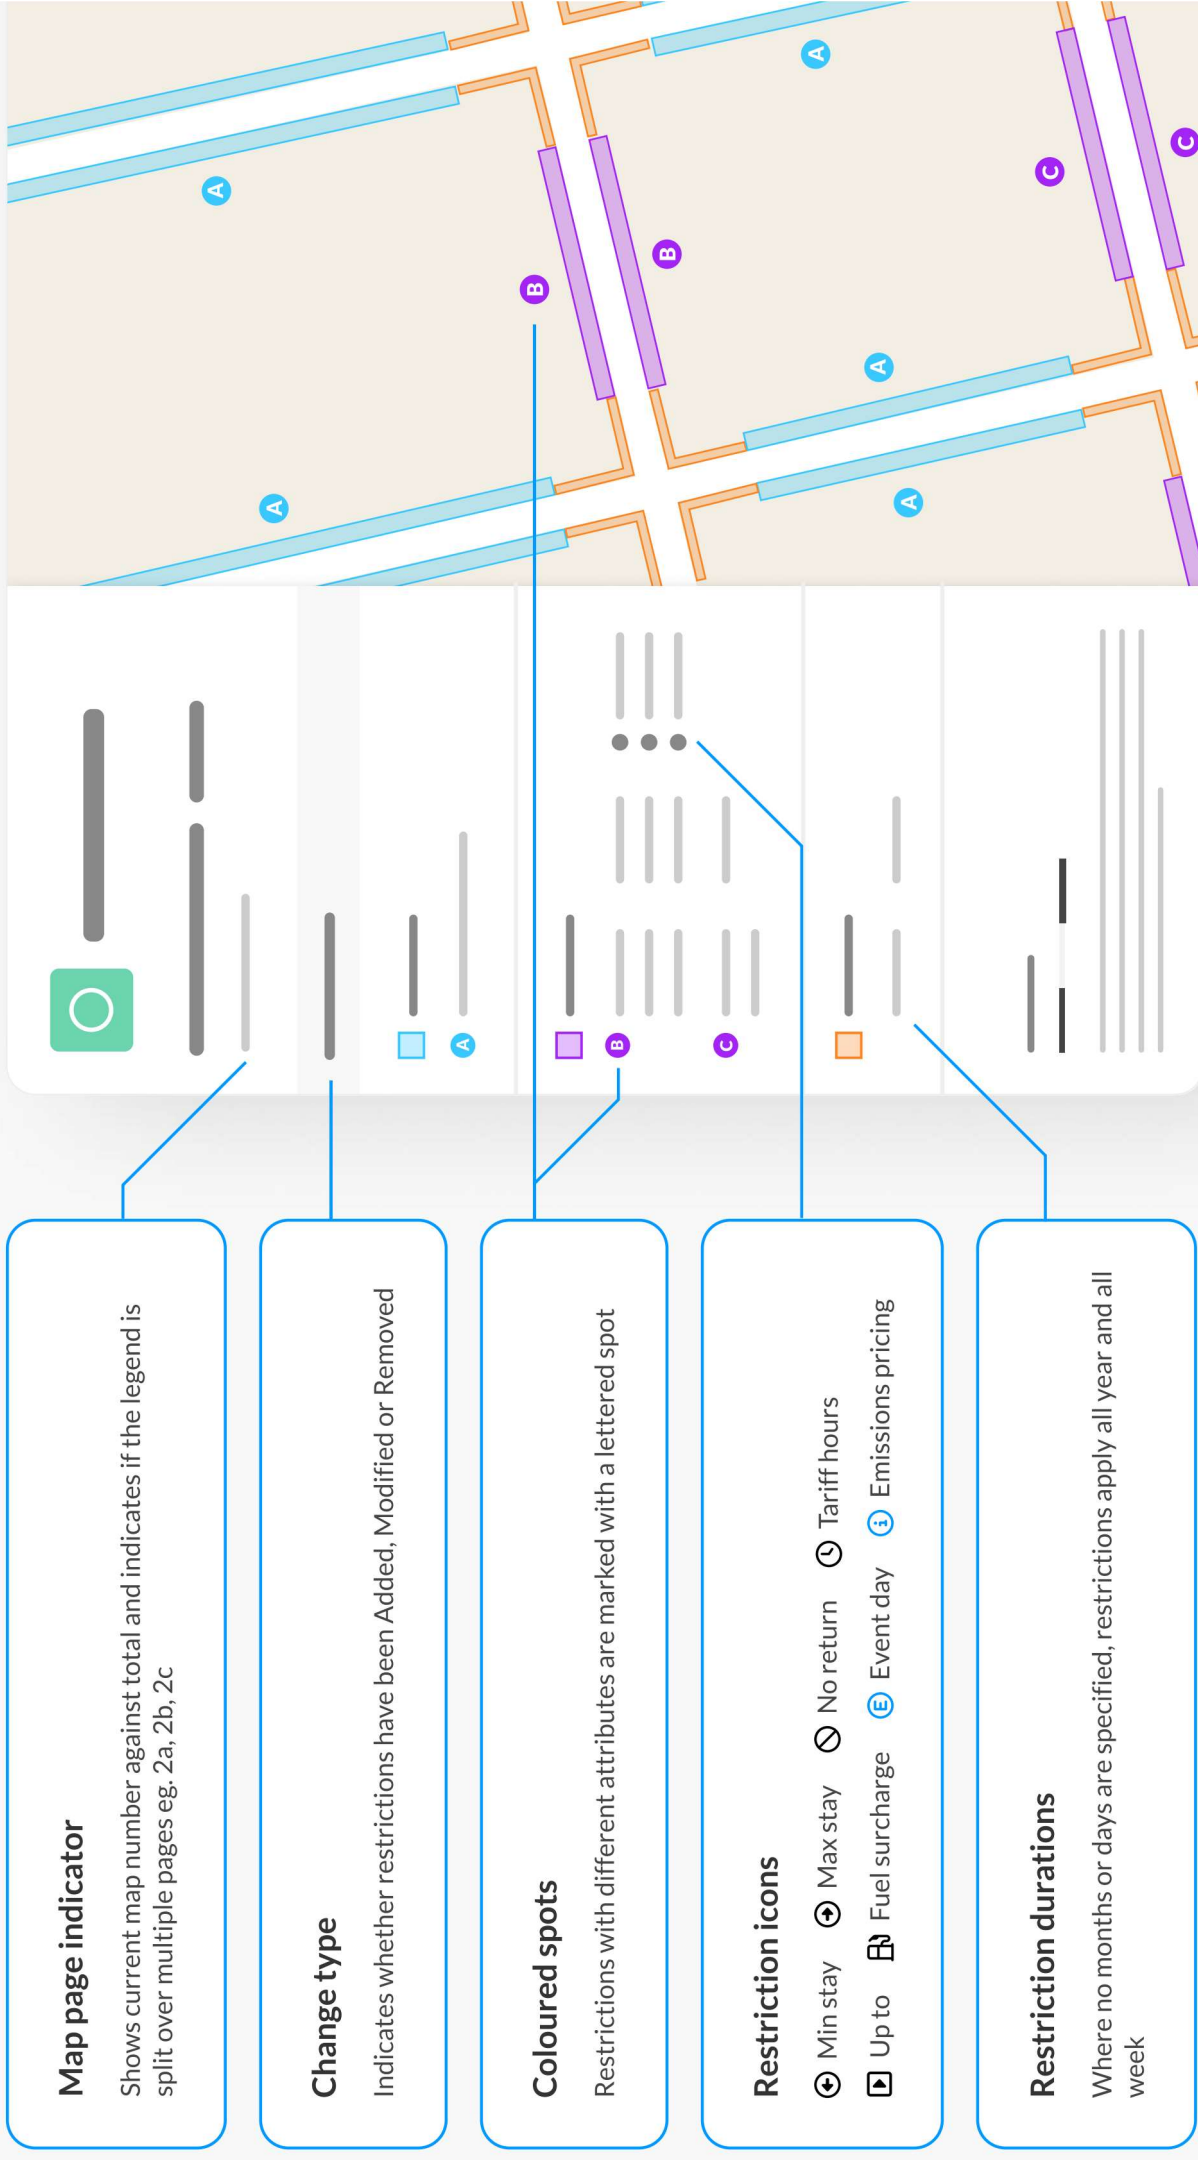

TRO/24/11B

Map 1a of 5

ADDED

No waiting

Mon-Fri 08:30-17:30

No waiting at any time

At all times

Permit holders parking place (Zone N10)

Mon-Fri 08:30-17:30

Shared

Paid-for parking place

Mon-Fri 08:30-17:30 4h 1h

Pay And Display, Pay By Phone

E2.60/1h 0 240

Permit holders parking place (Zone N10)

Mon-Fri 08:30-17:30

Shared

No waiting at any time

At all times

No loading at any time

At all times

MODIFIED


Permit holders parking place (Zone N10)

Mon-Fri 08:30-17:30

Scale: 1:1250 0 20 40 60m

NW 322428.804, 674664.475 SE 322813.031, 674316.571

© Crown copyright and database rights 2025 Ordnance Survey.
You are not permitted to copy, sub-license, distribute or sell any of this
data to third parties in any form. Licence number 100023420

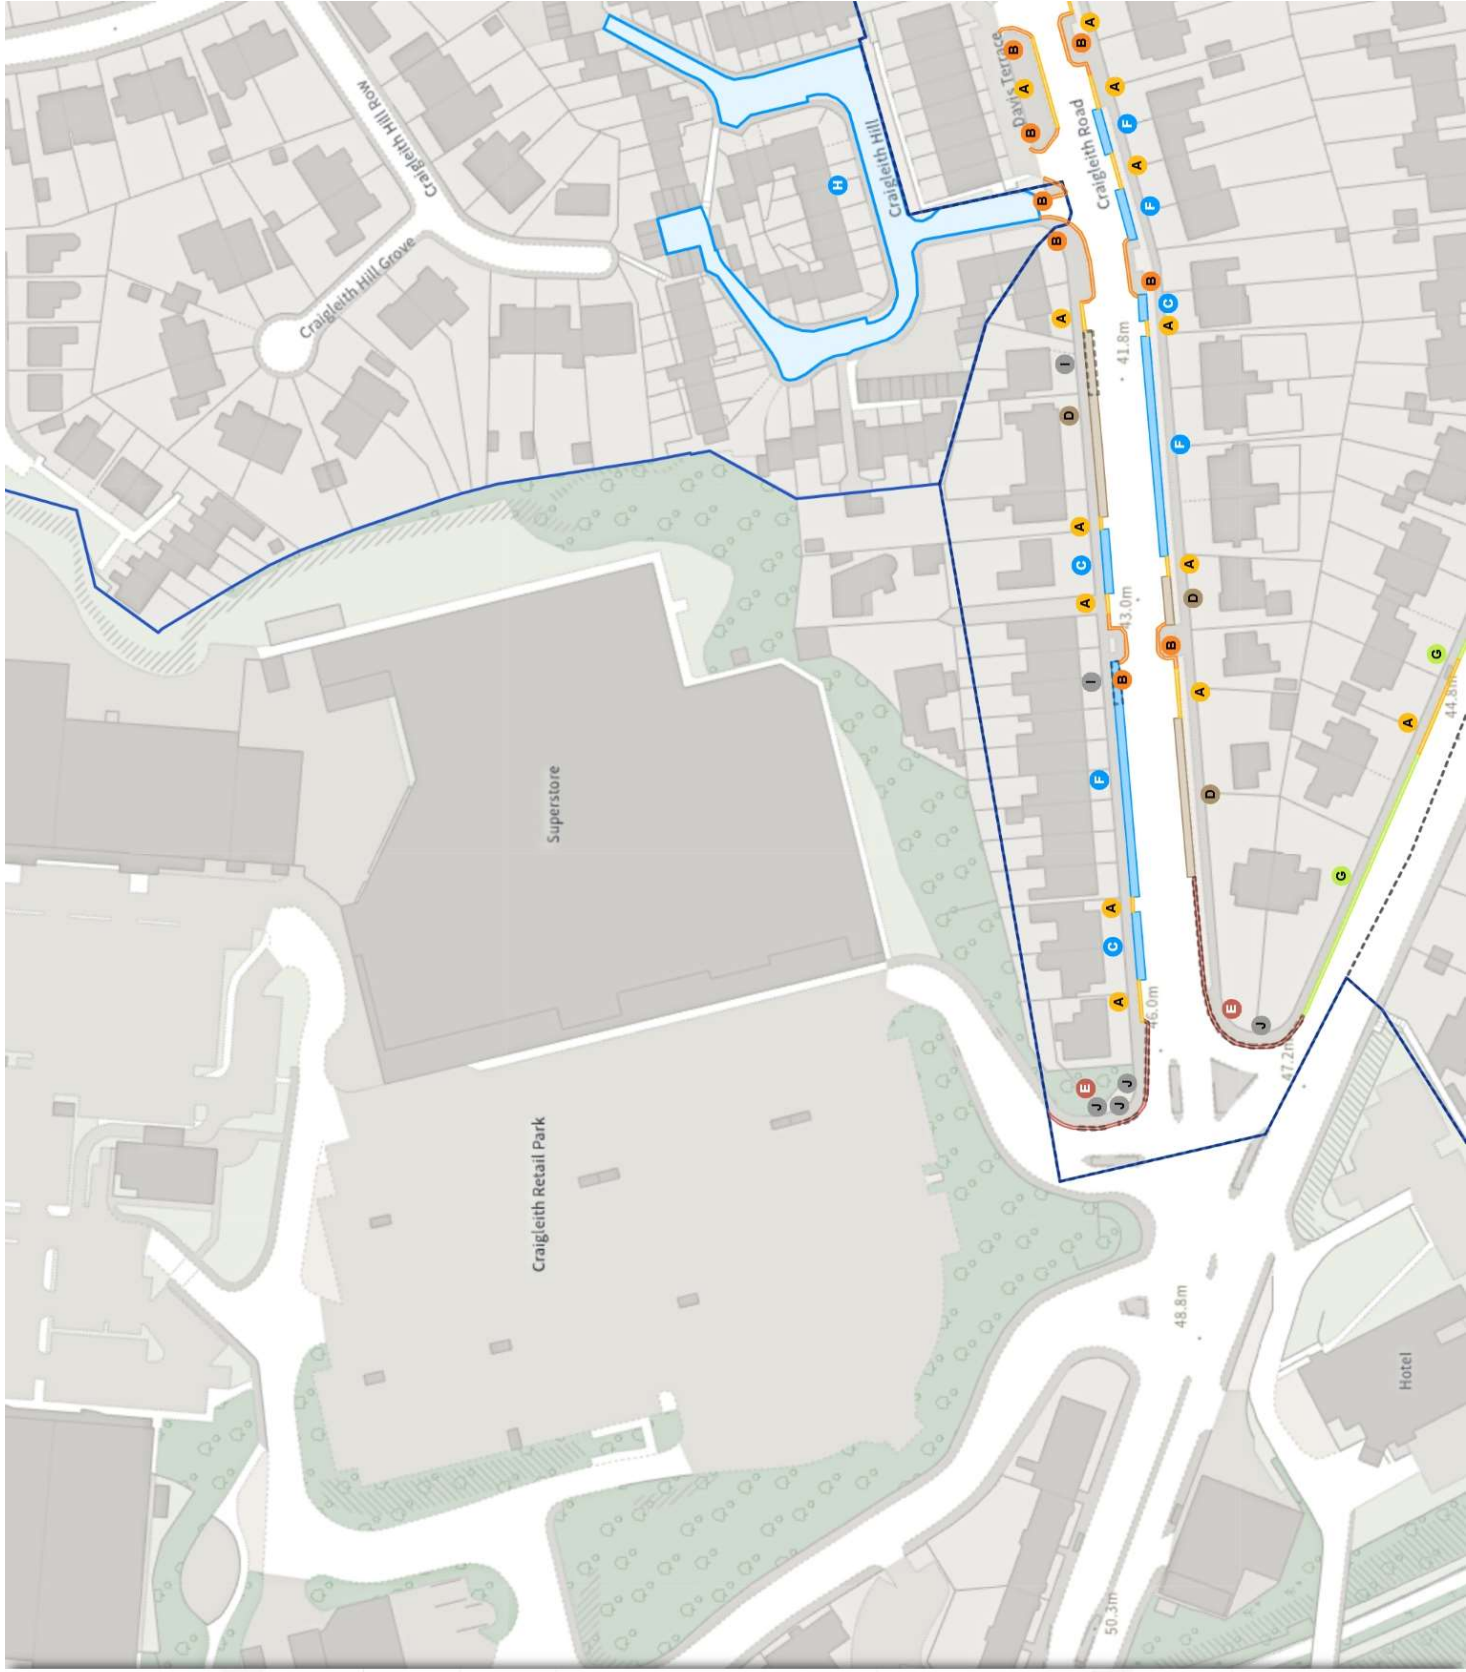

TRO/24/11B

Map 1b of 5

MODIFIED

Shared

No waiting

Mon-Fri 08:00-09:15 16:30-18:00

No loading

Mon-Fri 08:00-09:15 16:30-18:00

Permit Parking Area (Residential news area M301)

Resident permit holders parking place (Residential news area M301)

Mon-Fri 08:30-17:30

No waiting

Mon-Fri 08:30-17:30

REMOVED

Permit holders parking place (Zone N10)

Mon-Fri 11:30-13:00

Shared

No waiting at any time

At all times


No loading at any time

At all times

Scale: 1:1250 0 20 40 60m

NW 322428.804, 674664.475 SE 322813.031, 674316.571

© Crown copyright and database rights 2025 Ordnance Survey.
You are not permitted to copy, sub-license, distribute or sell any of this
data to third parties in any form. Licence number 100023420

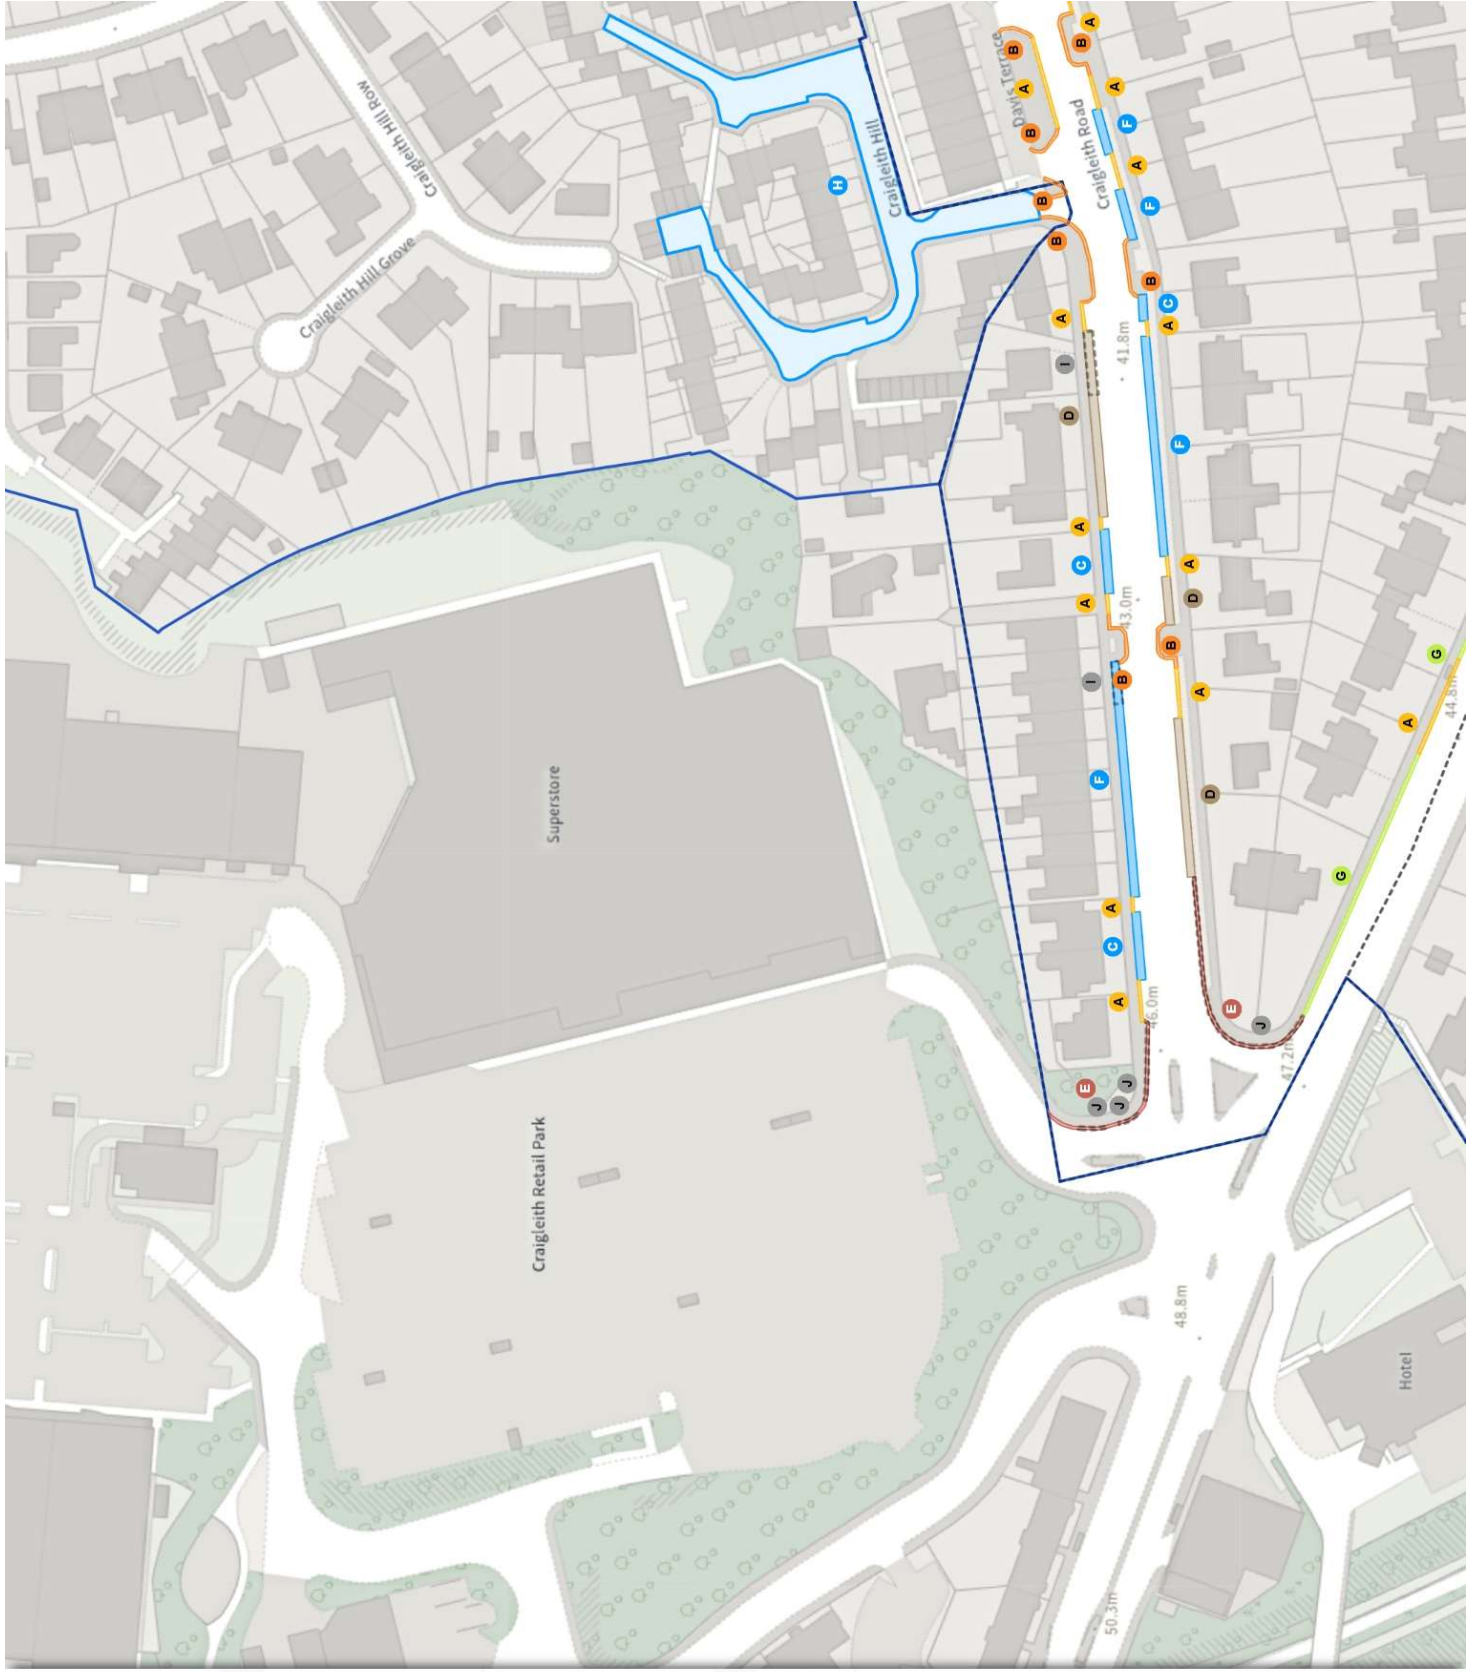

ADDED

No waiting

Mon-Fri 08:30-17:30

No waiting at any time

At all times

Permit holders parking place (Zone N10)

Mon-Fri 08:30-17:30

Shared

Paid-for parking place

Mon-Fri 08:30-17:30 4h 1h

Pay And Display, Pay By Phone

E2.60/1h 0 240

Permit holders parking place (Zone N10)

Mon-Fri 08:30-17:30

MODIFIED

No waiting at any time

At all times

Permit holders parking place (Zone N10)


Mon-Fri 08:30-17:30

Scale: 1:1250 0 20 40 60m

NW 322815.786, 674657.527 SE 323200.043, 674309.659

© Crown copyright and database rights 2025 Ordnance Survey.
You are not permitted to copy, sub-license, distribute or sell any of this
data to third parties in any form. Licence number 100023420



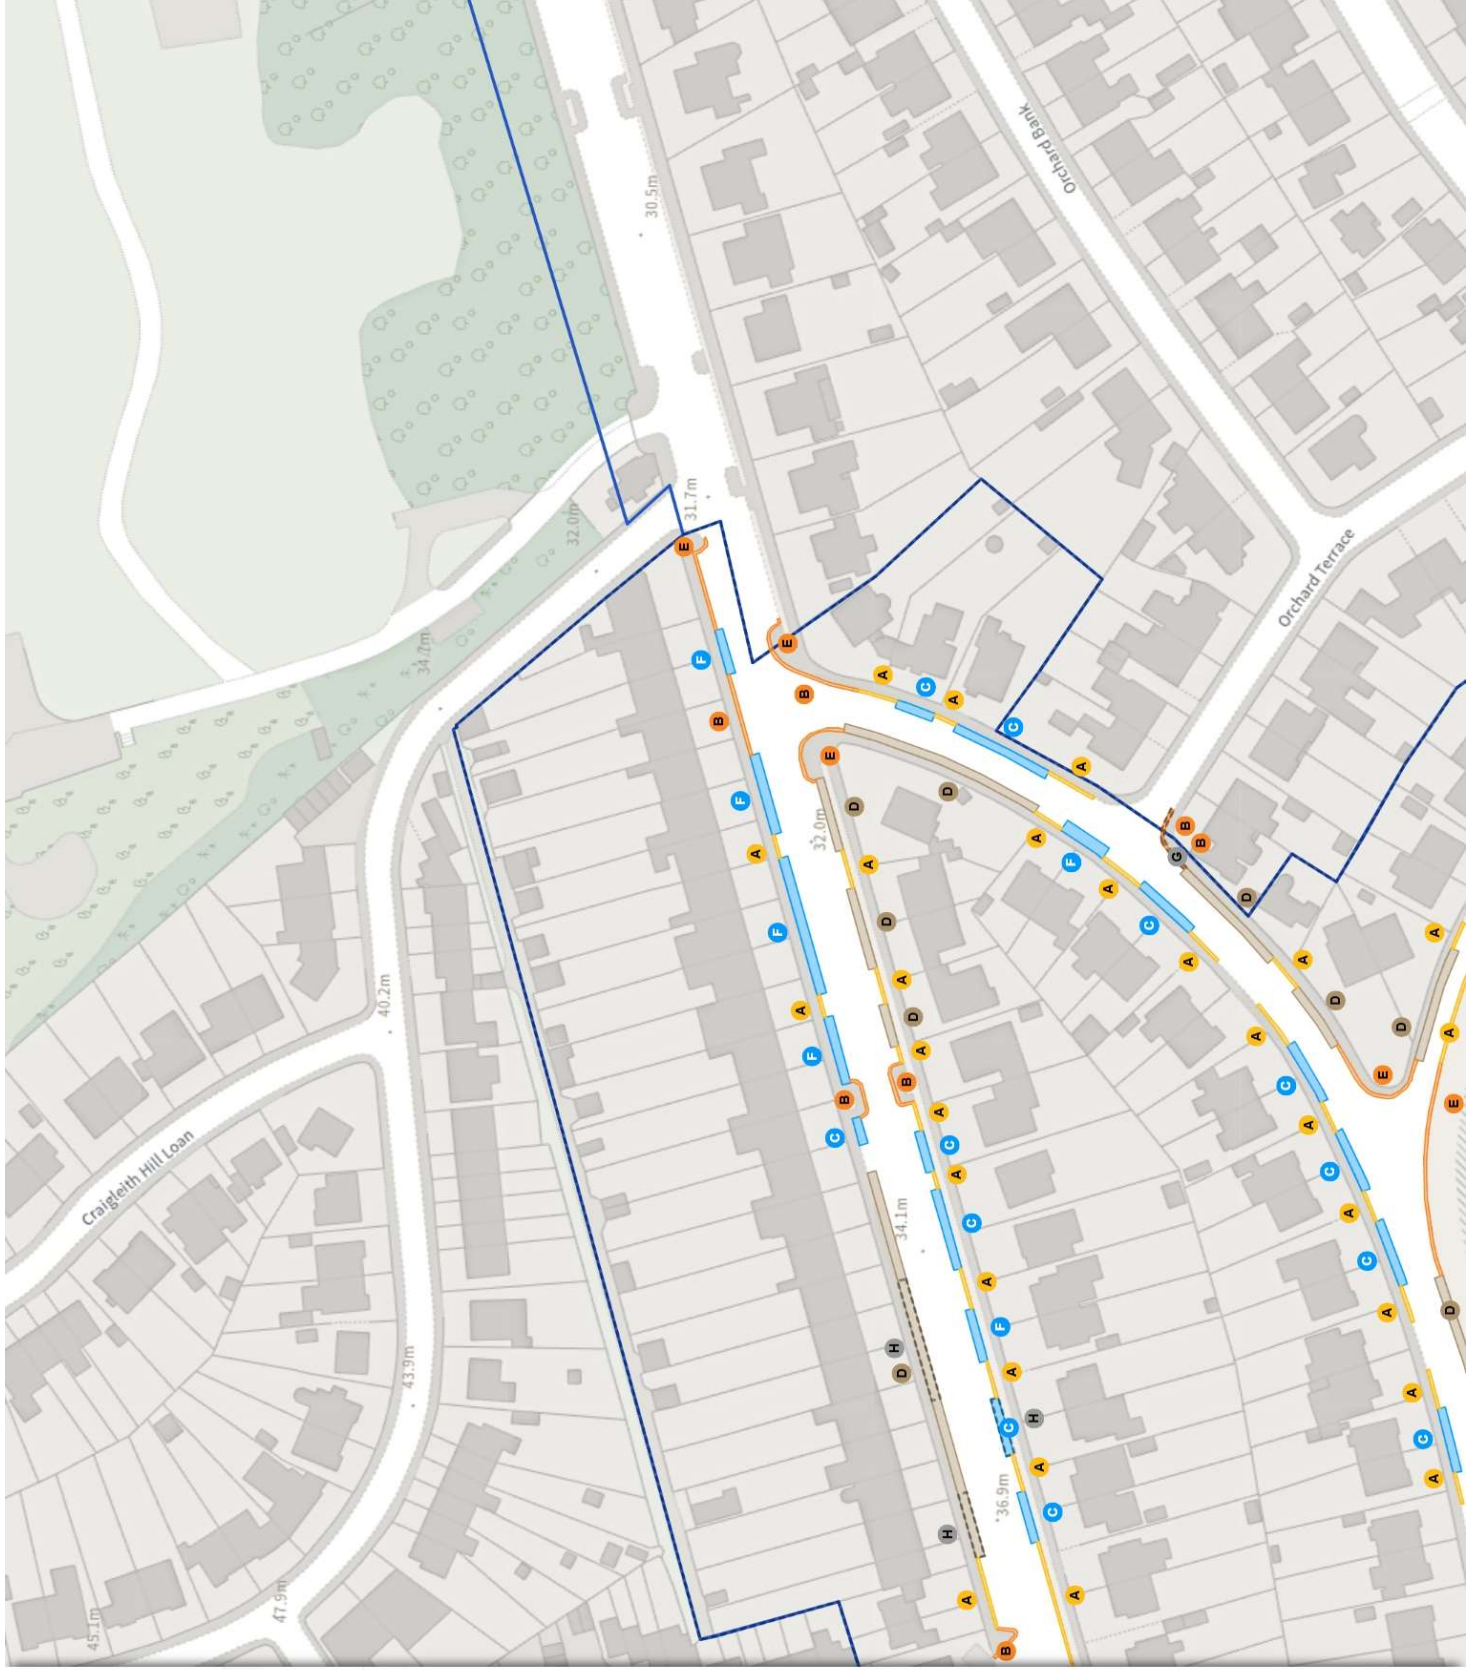

TRO/24/11B

Map 3a of 5

ADDED

No waiting

Mon-Fri 08:30-17:30

No waiting at any time

At all times

Permit holders parking place (Zone N10)

Mon-Fri 08:30-17:30

Shared

Paid-for parking place

Mon-Fri 08:30-17:30 4h 1h

Pay And Display, Pay By Phone

E2.60/1h 0 240

Permit holders parking place (Zone N10)

Mon-Fri 08:30-17:30

Shared

No waiting at any time

At all times


No loading at any time

At all times

Scale: 1:1250 0 20 40 60m

NW 322473.465, 674325.674 SE 322857.726, 673977.748

© Crown copyright and database rights 2025 Ordnance Survey.
You are not permitted to copy, sub-license, distribute or sell any of this
data to third parties in any form. Licence number 100023420

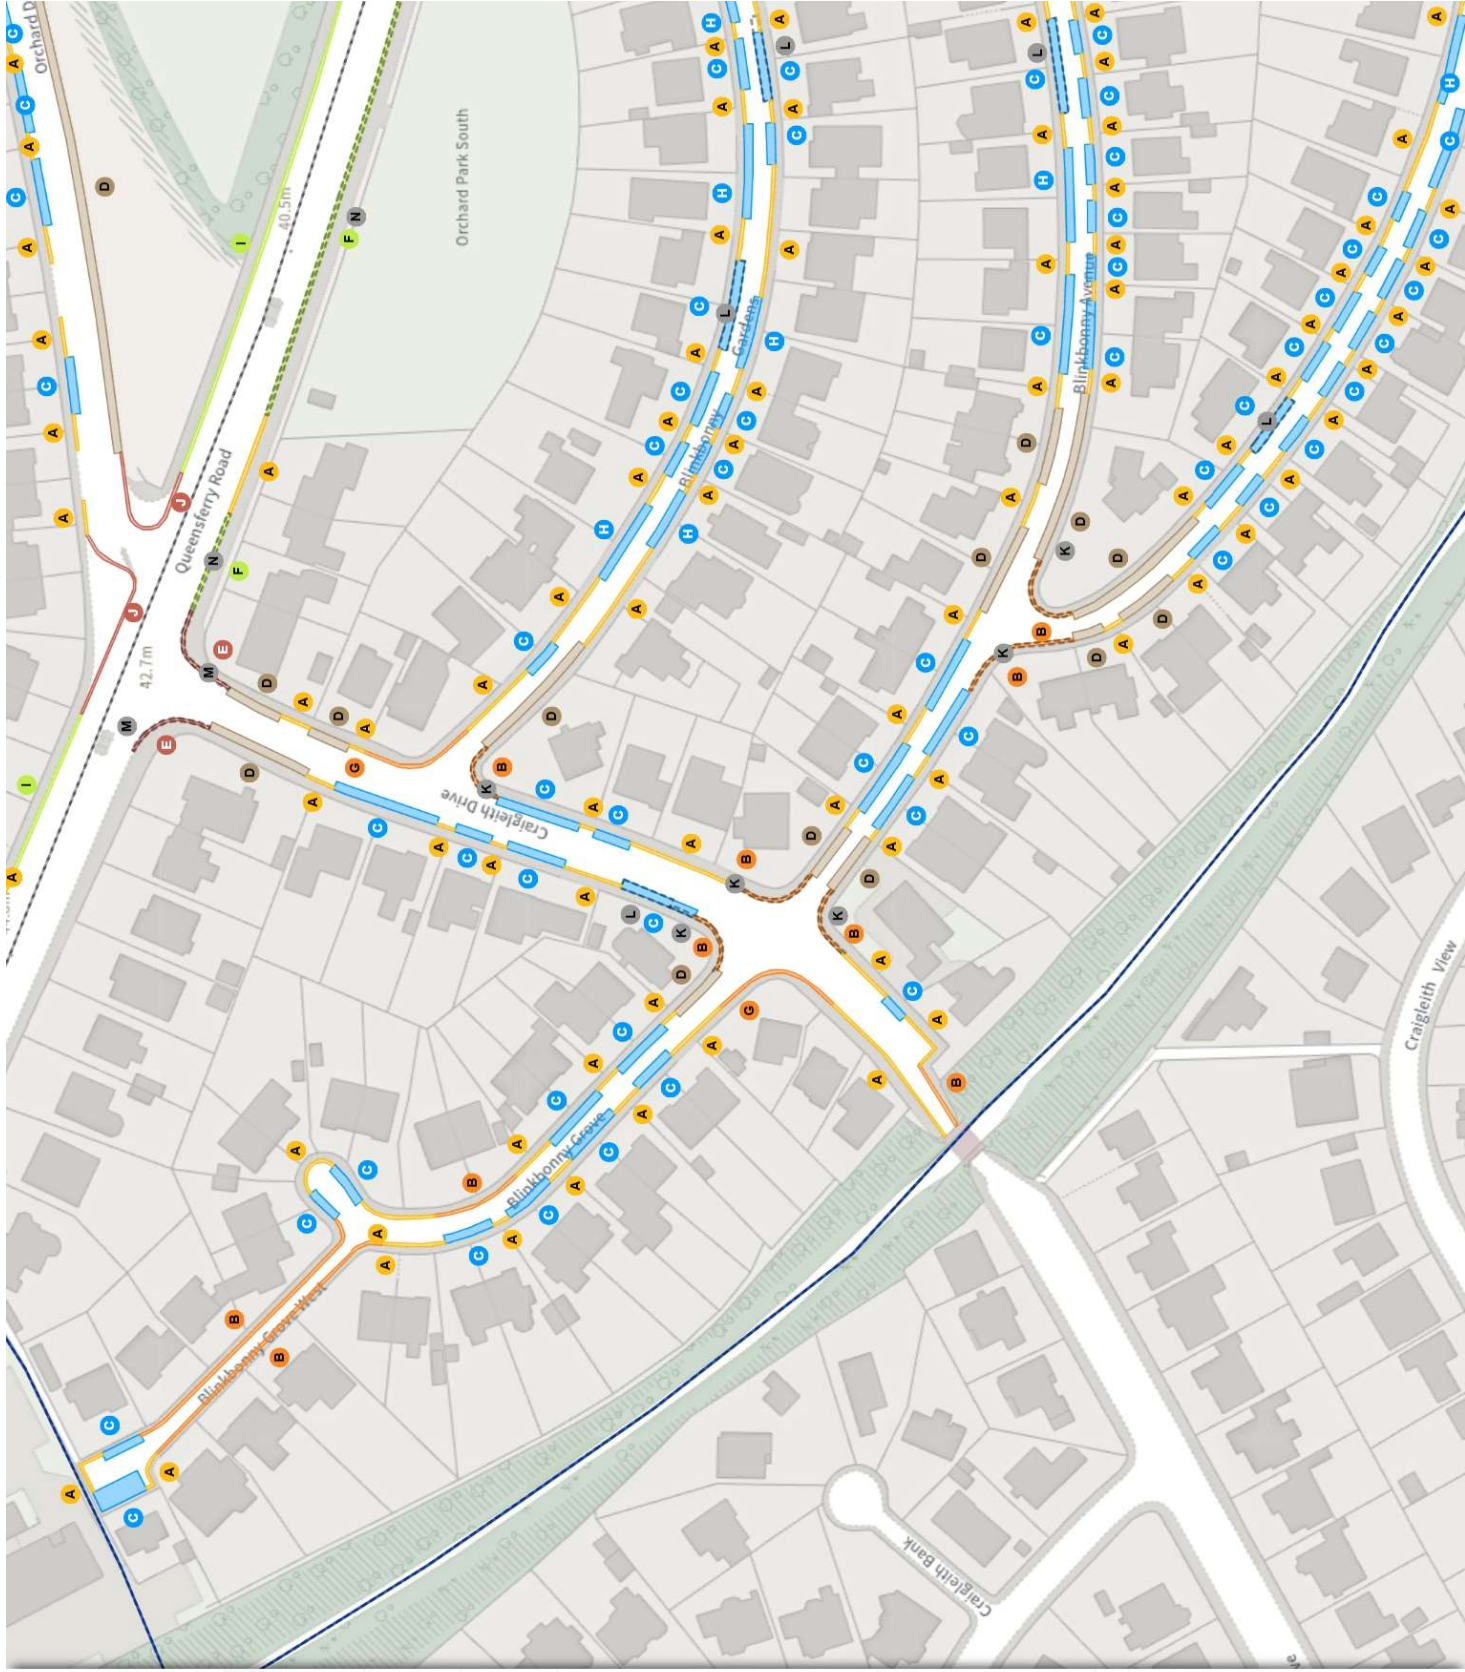

TRO/24/11B

Map 3b of 5

ADDED

Shared
No waiting
Mon-Fri 08:00-09:15 16:30-18:00

No loading
Mon-Fri 08:00-09:15 16:30-18:00

MODIFIED

No waiting at any time
At all times

Permit holders parking place (Zone N10)
Mon-Fri 08:30-17:30

Shared
No waiting
Mon-Fri 08:00-09:15 16:30-18:00

No loading
Mon-Fri 08:00-09:15 16:30-18:00


Shared
No waiting at any time
At all times

No loading at any time
At all times

Scale: 1:1250 0 20 40 60m

NW 322473.465, 674325.674 SE 322857.726, 673977.748

© Crown copyright and database rights 2025 Ordnance Survey.
You are not permitted to copy, sub-license, distribute or sell any of this
data to third parties in any form. Licence number 100023420

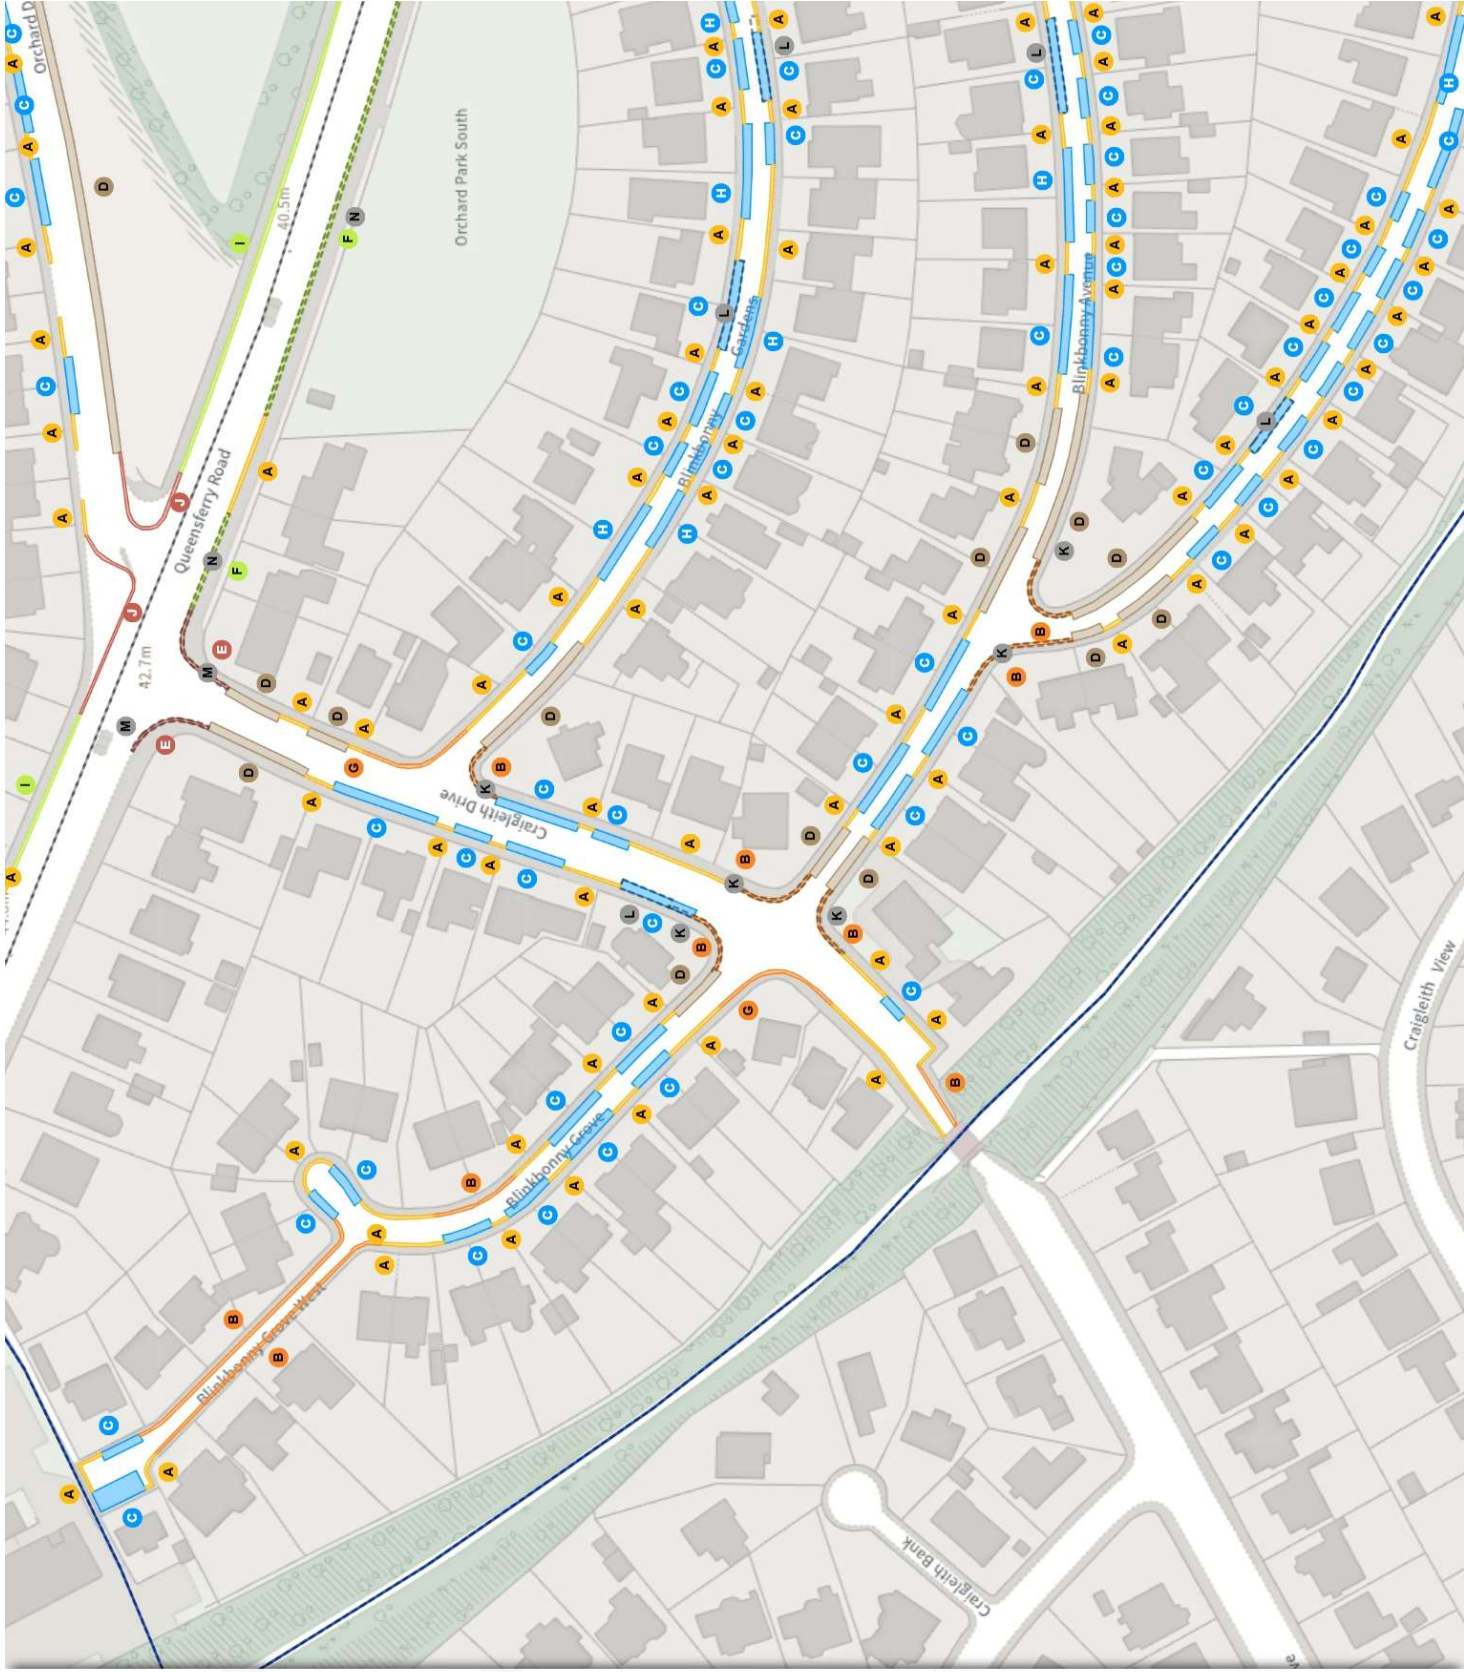

REMOVED

No waiting at any time
At all times

Permit holders parking place (Zone N10)

Mon-Fri 11:30-13:00

Shared

No waiting at any time
At all times

No loading at any time
At all times

Shared

No waiting
Mon-Fri 08:00-09:15 16:30-18:00


No loading

Mon-Fri 08:00-09:15 16:30-18:00

Scale: 1:1250 0 20 40 60m

NW 322473.465, 674325.674 SE 322857.726, 673977.748

© Crown copyright and database rights 2025 Ordnance Survey.
You are not permitted to copy, sub-license, distribute or sell any of this
data to third parties in any form. Licence number 100023420

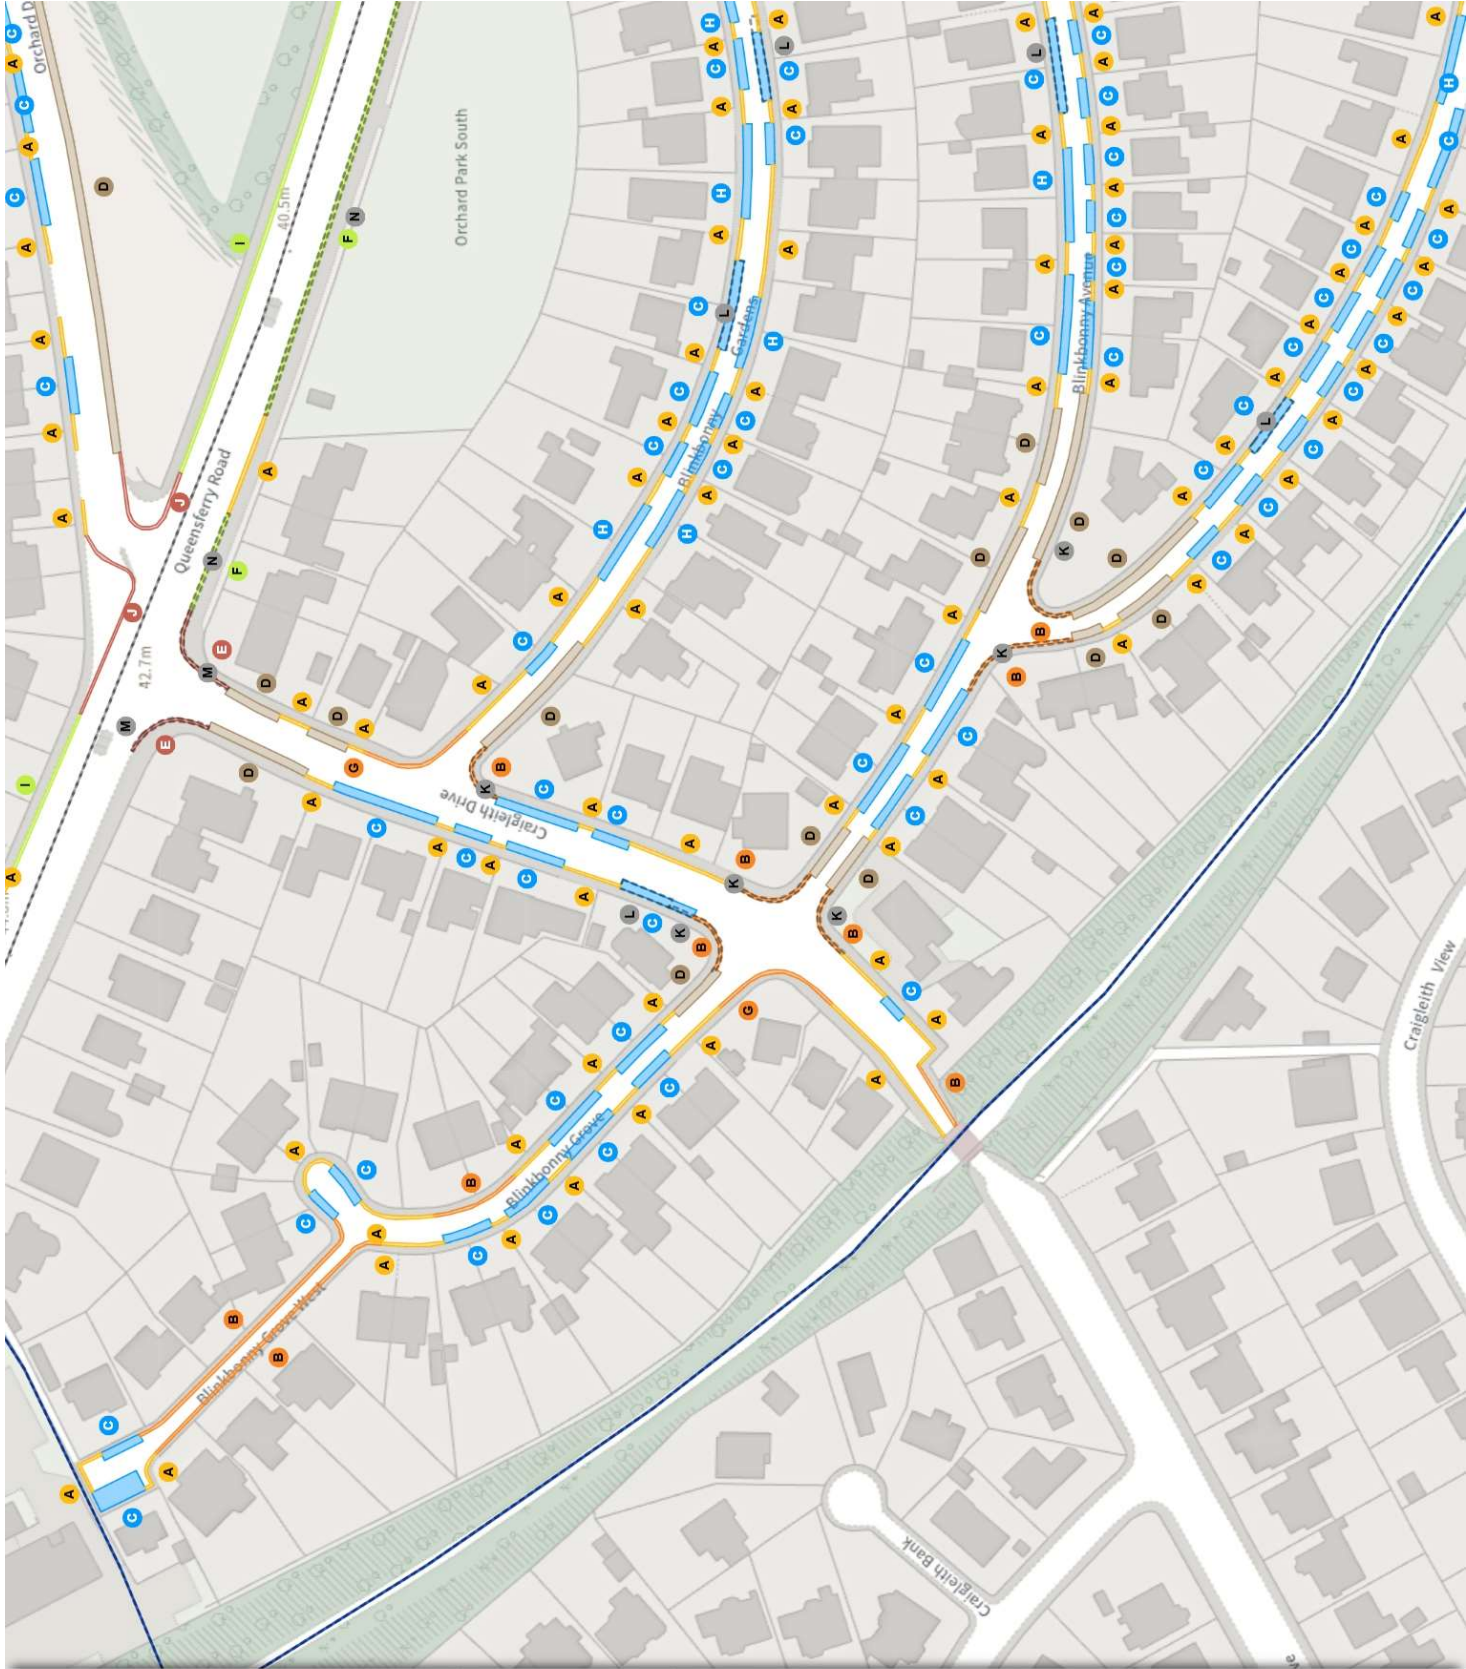

ADDED

No waiting

Mon-Fri 08:30-17:30

No waiting at any time

At all times

Permit holders parking place (Zone N10)

Mon-Fri 08:30-17:30

Shared

Paid-for parking place

Mon-Fri 08:30-17:30 4h 1h

Pay And Display, Pay By Phone

E2.60/1h 0 240

Permit holders parking place (Zone N10)

Mon-Fri 08:30-17:30

Shared

No waiting

Mon-Fri 08:00-09:15 16:30-18:00


No loading

Mon-Fri 08:00-09:15 16:30-18:00

Scale: 1:1250 0 20 40 60m

NW 322860.477, 674318.731 SE 323244.769, 673970.84

© Crown copyright and database rights 2025 Ordnance Survey.
You are not permitted to copy, sub-license, distribute or sell any of this
data to third parties in any form. Licence number 100023420

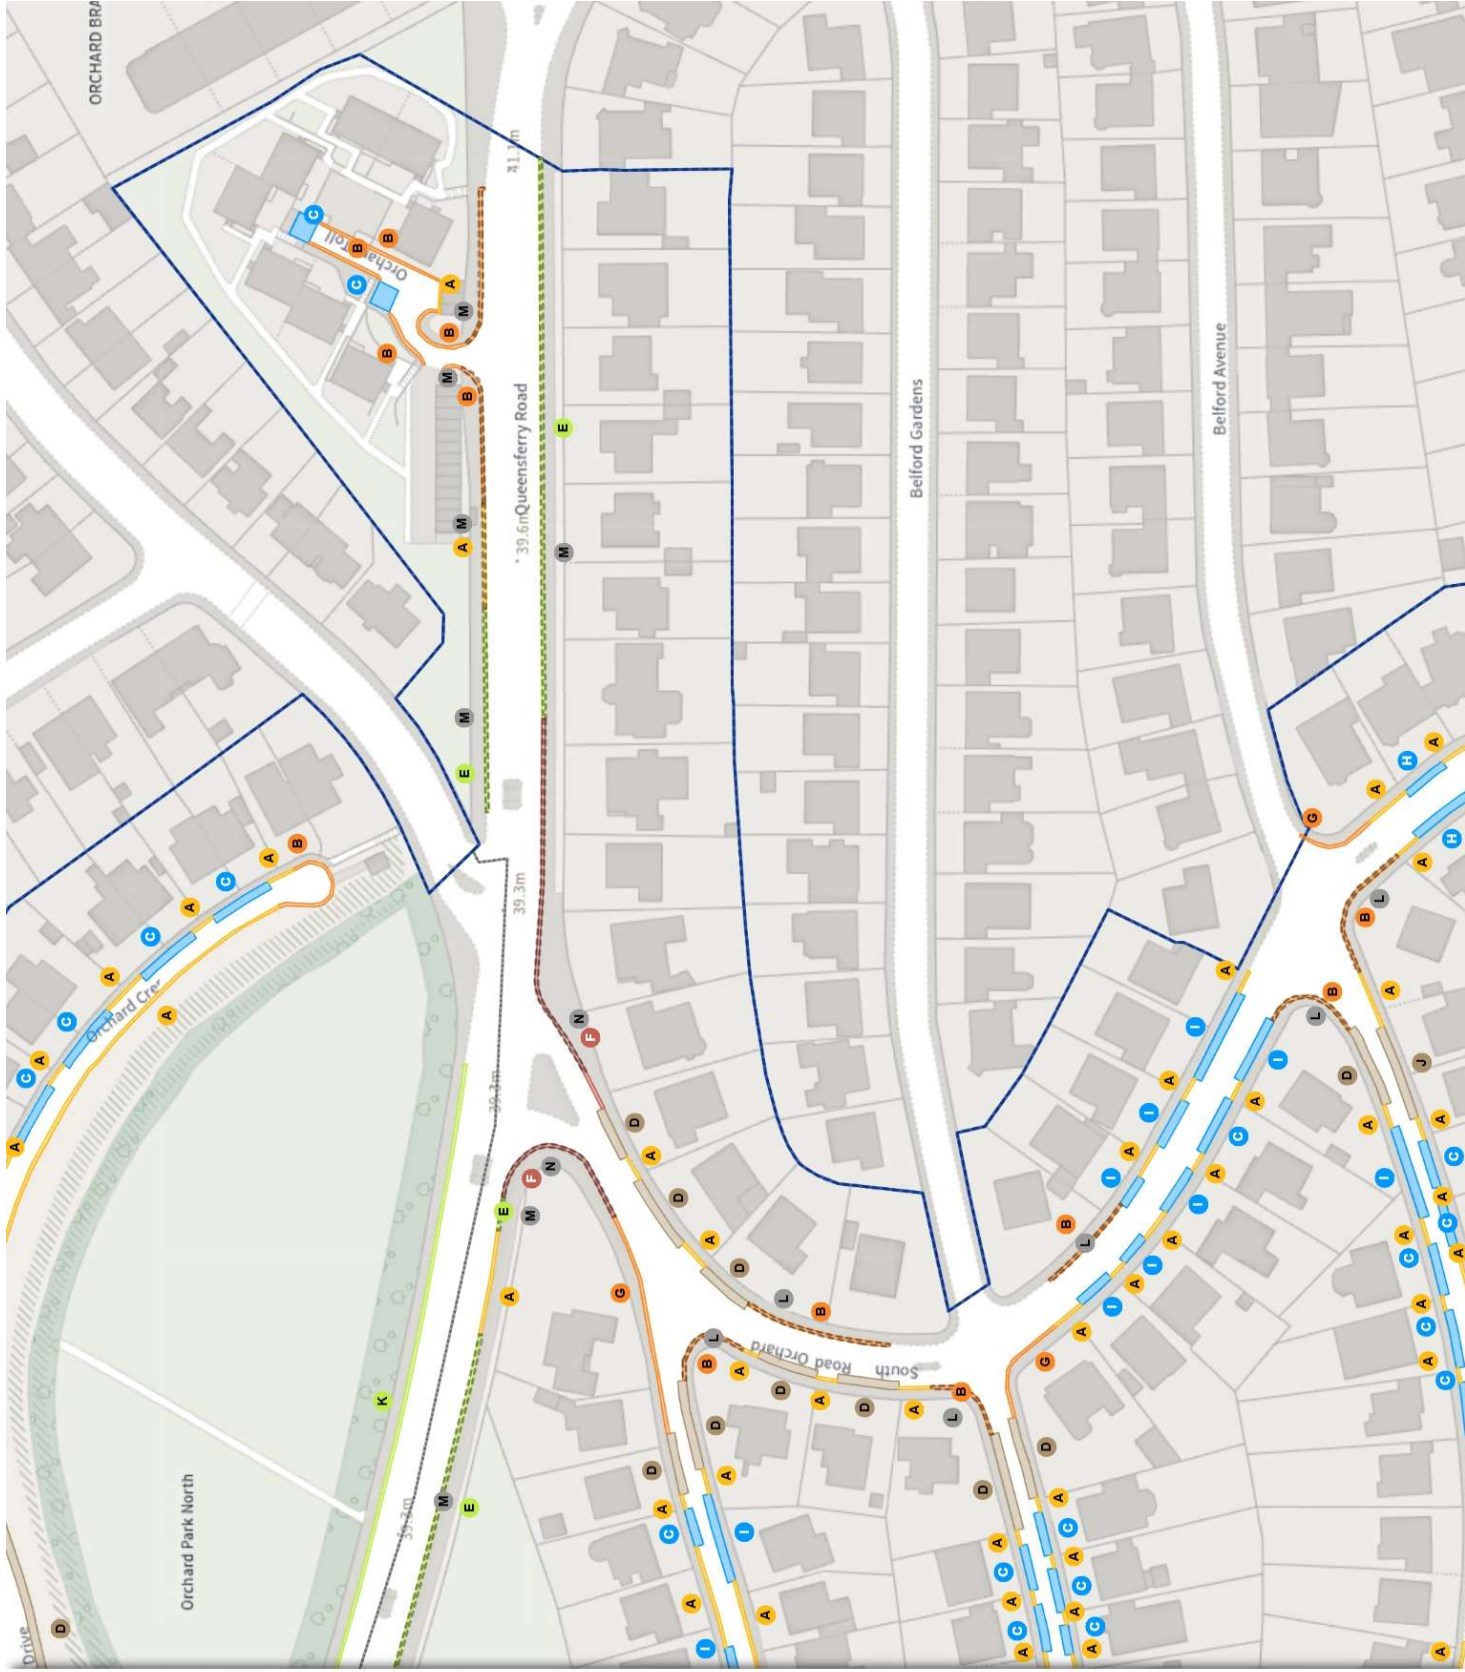

ADDED

- Shared
- No waiting at any time
At all times

- No loading at any time
At all times

MODIFIED

- No waiting at any time
At all times

- Permit holders parking place (Zone N10)
Mon-Fri 11:30-13:00
Mon-Fri 08:30-17:30

- Shared
- Paid for parking place
Mon-Fri 08:30-17:30 4h 1h

Pay And Display, Pay By Phone


£2.60/1h 240

- Permit holders parking place (Zone N10)
Mon-Fri 08:30-17:30

Scale: 1:1250 0 20 40 60m

NW 322860.477, 674318.731 SE 323244.769, 673970.84

© Crown copyright and database rights 2025 Ordnance Survey.
You are not permitted to copy, sub-license, distribute or sell any of this
data to third parties in any form. Licence number 100023420

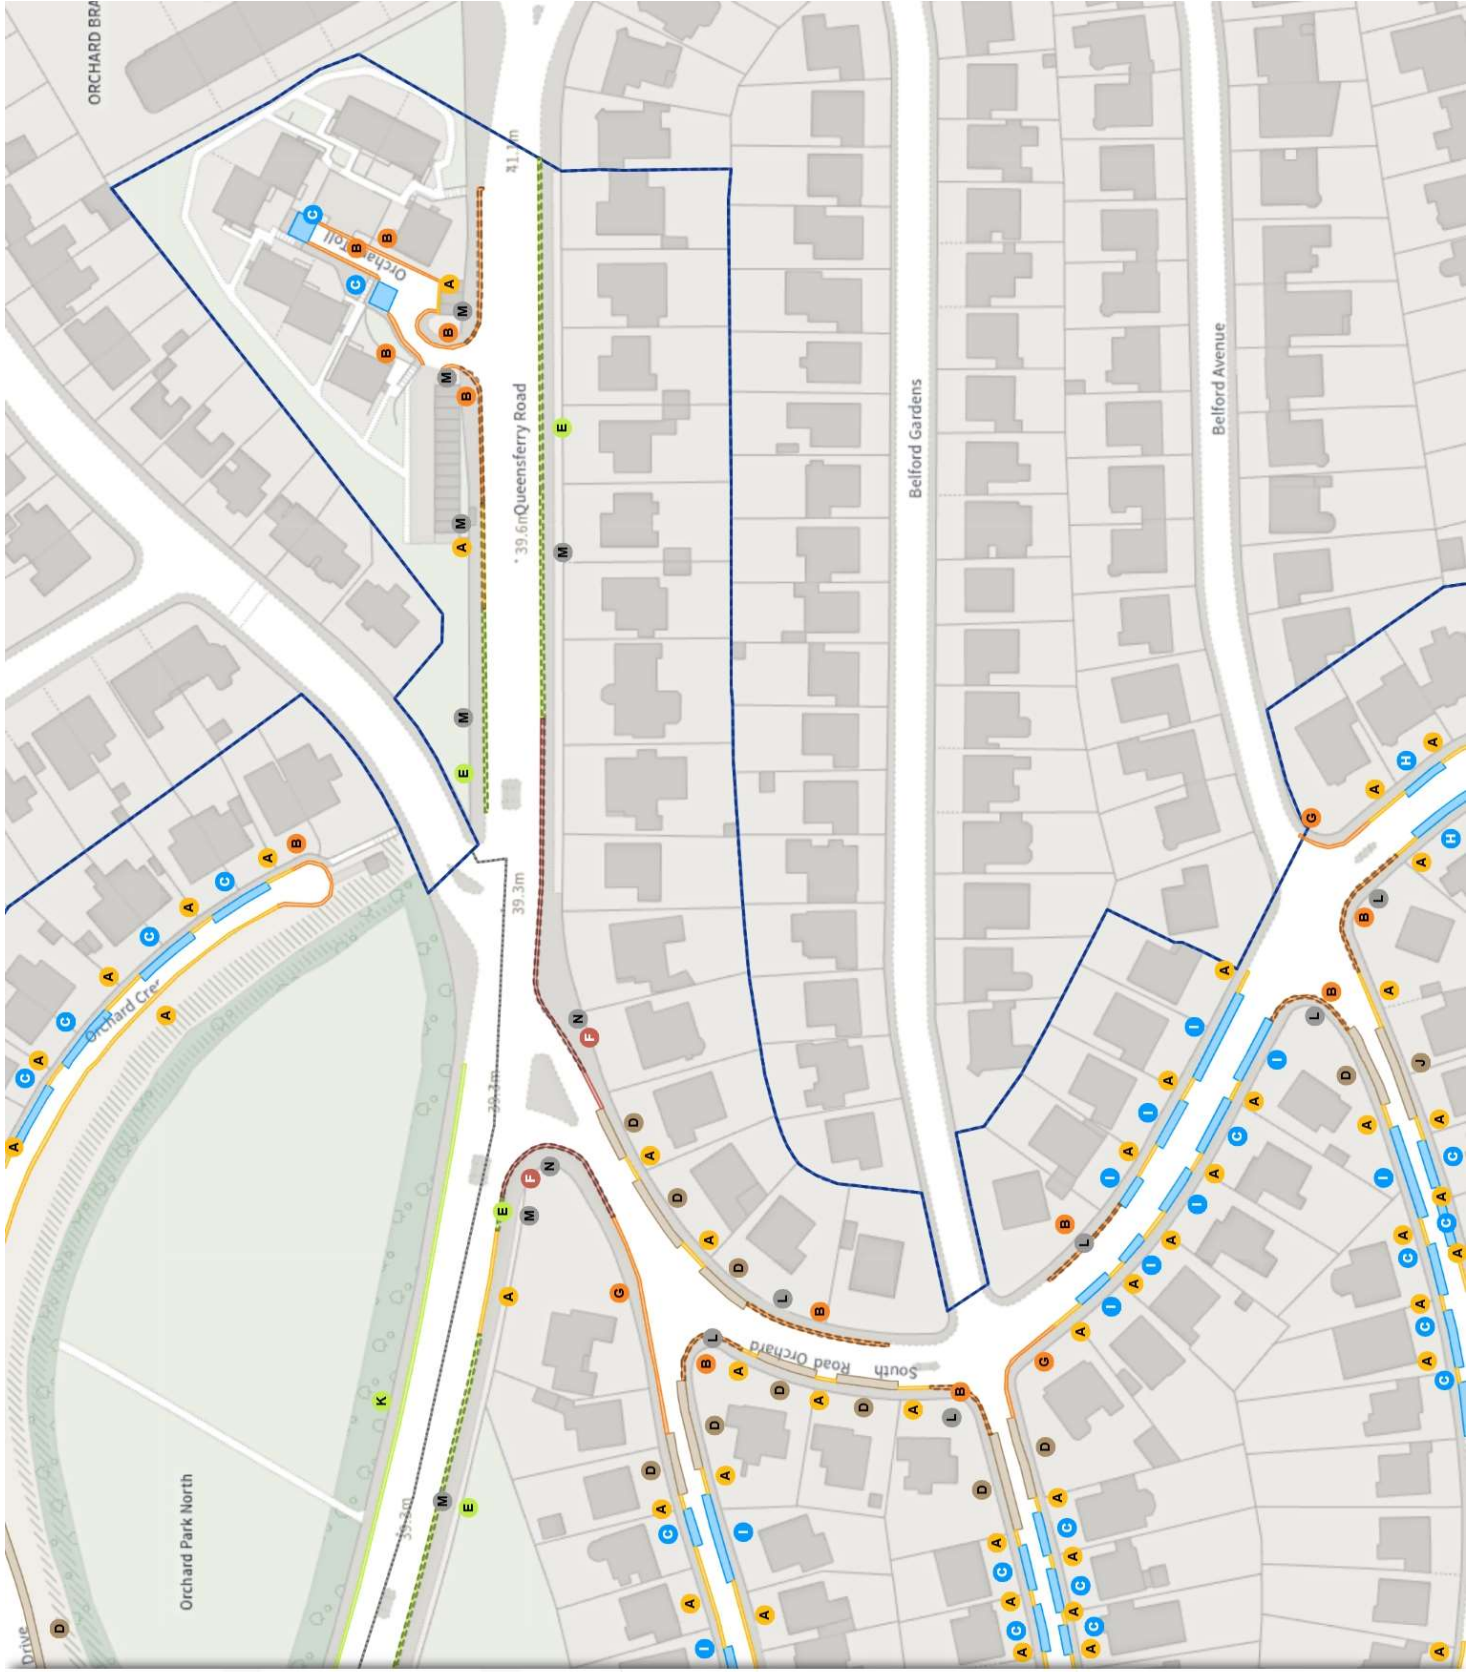

TRO/24/11B

Map 4c of 5

MODIFIED

Shared

No waiting

Mon-Fri 08:00-09:15 16:30-18:00

No loading

Mon-Fri 08:00-09:15 16:30-18:00

REMOVED

No waiting at any time

At all times

Shared

No waiting

Mon-Fri 08:00-09:15 16:30-18:00

No loading

Mon-Fri 08:00-09:15 16:30-18:00

Shared

No waiting at any time

At all times


No loading at any time

At all times

Scale: 1:1250 0 20 40 60m

NW 322860.477, 674318.731 SE 323244.769, 673970.84

© Crown copyright and database rights 2025 Ordnance Survey.
You are not permitted to copy, sub-license, distribute or sell any of this
data to third parties in any form. Licence number 100023420

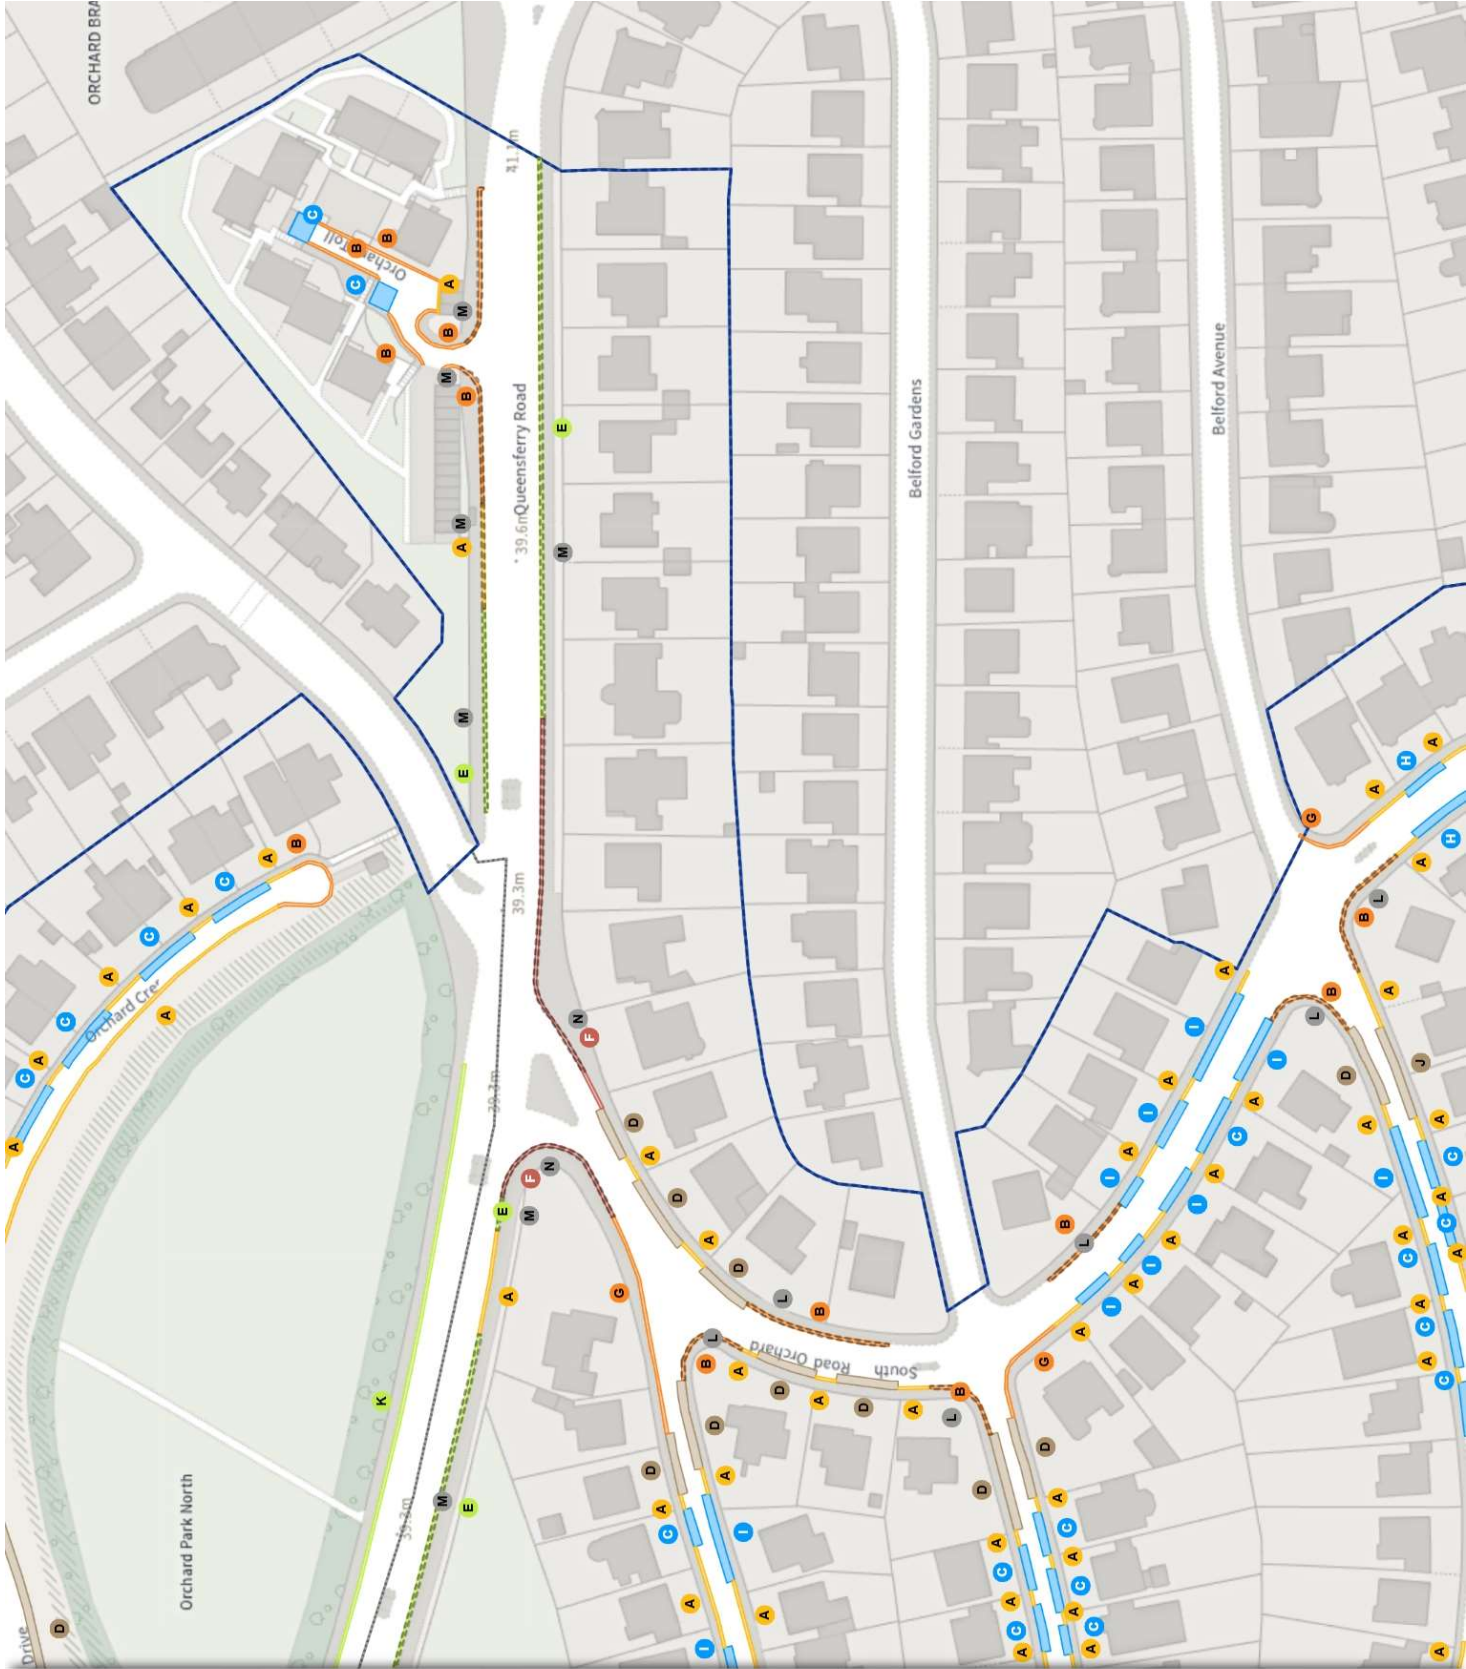

ADDED

No waiting

Mon-Fri 08:30-17:30

No waiting at any time

At all times

Permit holders parking place (Zone N10)

Mon-Fri 08:30-17:30

Shared

Paid-for parking place

Mon-Fri 08:30-17:30

Pay And Display, Pay By Phone

E2.60/1h 0 240

Permit holders parking place (Zone N10)

Mon-Fri 08:30-17:30

Shared

No waiting

Mon-Fri 08:30-17:30

No loading

Mon-Fri 08:00-16:00

MODIFIED

No waiting at any time

At all times

Scale: 1:1250 0 20 40 60m

NW 322767.006, 673982.382 SE 323151.321, 673634.456

© Crown copyright and database rights 2025 Ordnance Survey.
You are not permitted to copy, sub-license, distribute or sell any of this
data to third parties in any form. Licence number 100023420



TRO/24/11B

Map 5b of 5

MODIFIED

Permit holders parking place (Zone N10)

- G Mon-Fri 11:30-13:00
- H Mon-Fri 08:30-17:30

REMOVED

- I No waiting at any time
- I At all times

Permit holders parking place (Zone N10)

- J Mon-Fri 11:30-13:00

Shared

- K No waiting
- K Mon-Fri 08:00-16:00

- L No loading
- L Mon-Fri 08:00-16:00

