

PHASE 3 - 18.05.22 - 30.09.22



ALL CLASS ONE OPERATIVES ENGAGED IN
TEMPORARY TRAFFIC MANAGEMENT
OPERATIONS ARE LANTRA APPROVED AND
ACCREDITED TO SECTOR SCHEME 12

ALL TRAFFIC MANAGEMENT TO COMPLY WITH CHAPTER 8 of the T.S.M.
ALL SIGNS TO COMPLY WITH THE DETAILS OF THE T.S.R.G.D. 2002


KEY

- Traffic Cones
- Pedestrian walkway
- Parking Restriction
- Area of work
- Direction of Traffic Sign
- Traffic light Head
- Traffic signal head
- Pedestrian head
- Traffic signal head base for pedestrian crossing
- Pedestrian head base

(W)

Maximum Lane width 3.375m

SAFETY ZONE DIMENSIONS
Permanent speed limit 30mph
Sideways safety zone 0.5m
Longways safety zone 0.5m
(Dimensions are minima)

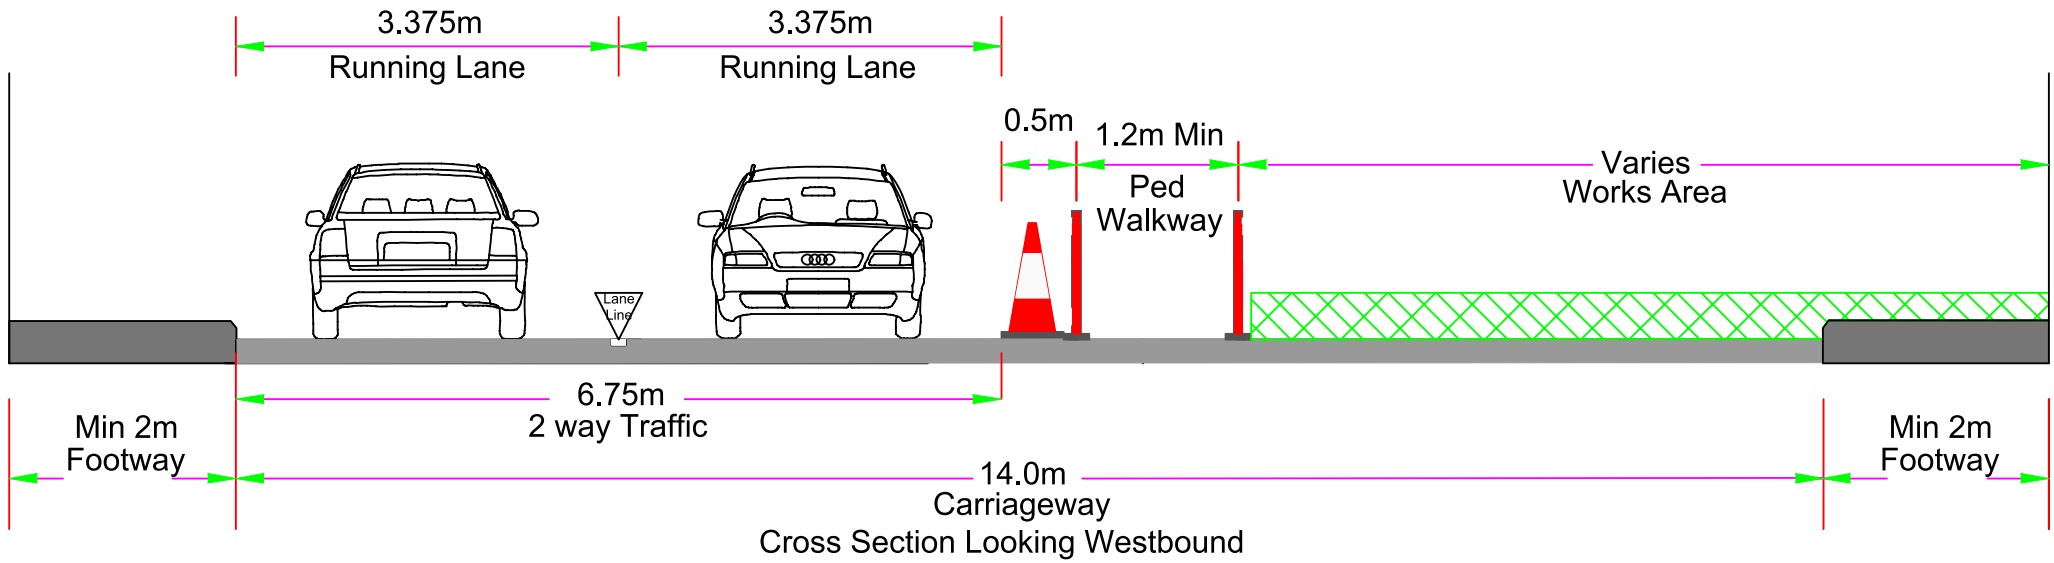

Rev	Date		Revision	Rev by	Chkd by
<div><div><p>www.classone.org mail@classone.org</p></div><div><p>Class One House Seabegs Road, Bonnybridge, FK4 2AQ Tel : 01324 810222 Fax : 01324 810444</p></div></div> <h1>Class One Traffic Management Ltd.</h1>					
Drawn By: DS			Checked By: SP		
Scale:			08.12.21		
MAIN CONTRACTOR:			BALFOUR BEATTY		
PROJECT:			CEC ACTIVE TRAVEL - CCWEL A8 ROSEBURN TERRACE, EDINBURGH		
TRAFFIC MANAGEMENT:			SECTION 1 - PHASE 3 CROSS SECTION DETAIL		
Drawing No: 36214-TM005					
Revision:					
				Original Drawing Size 840x594	