


Dates: 5th September - 8th September

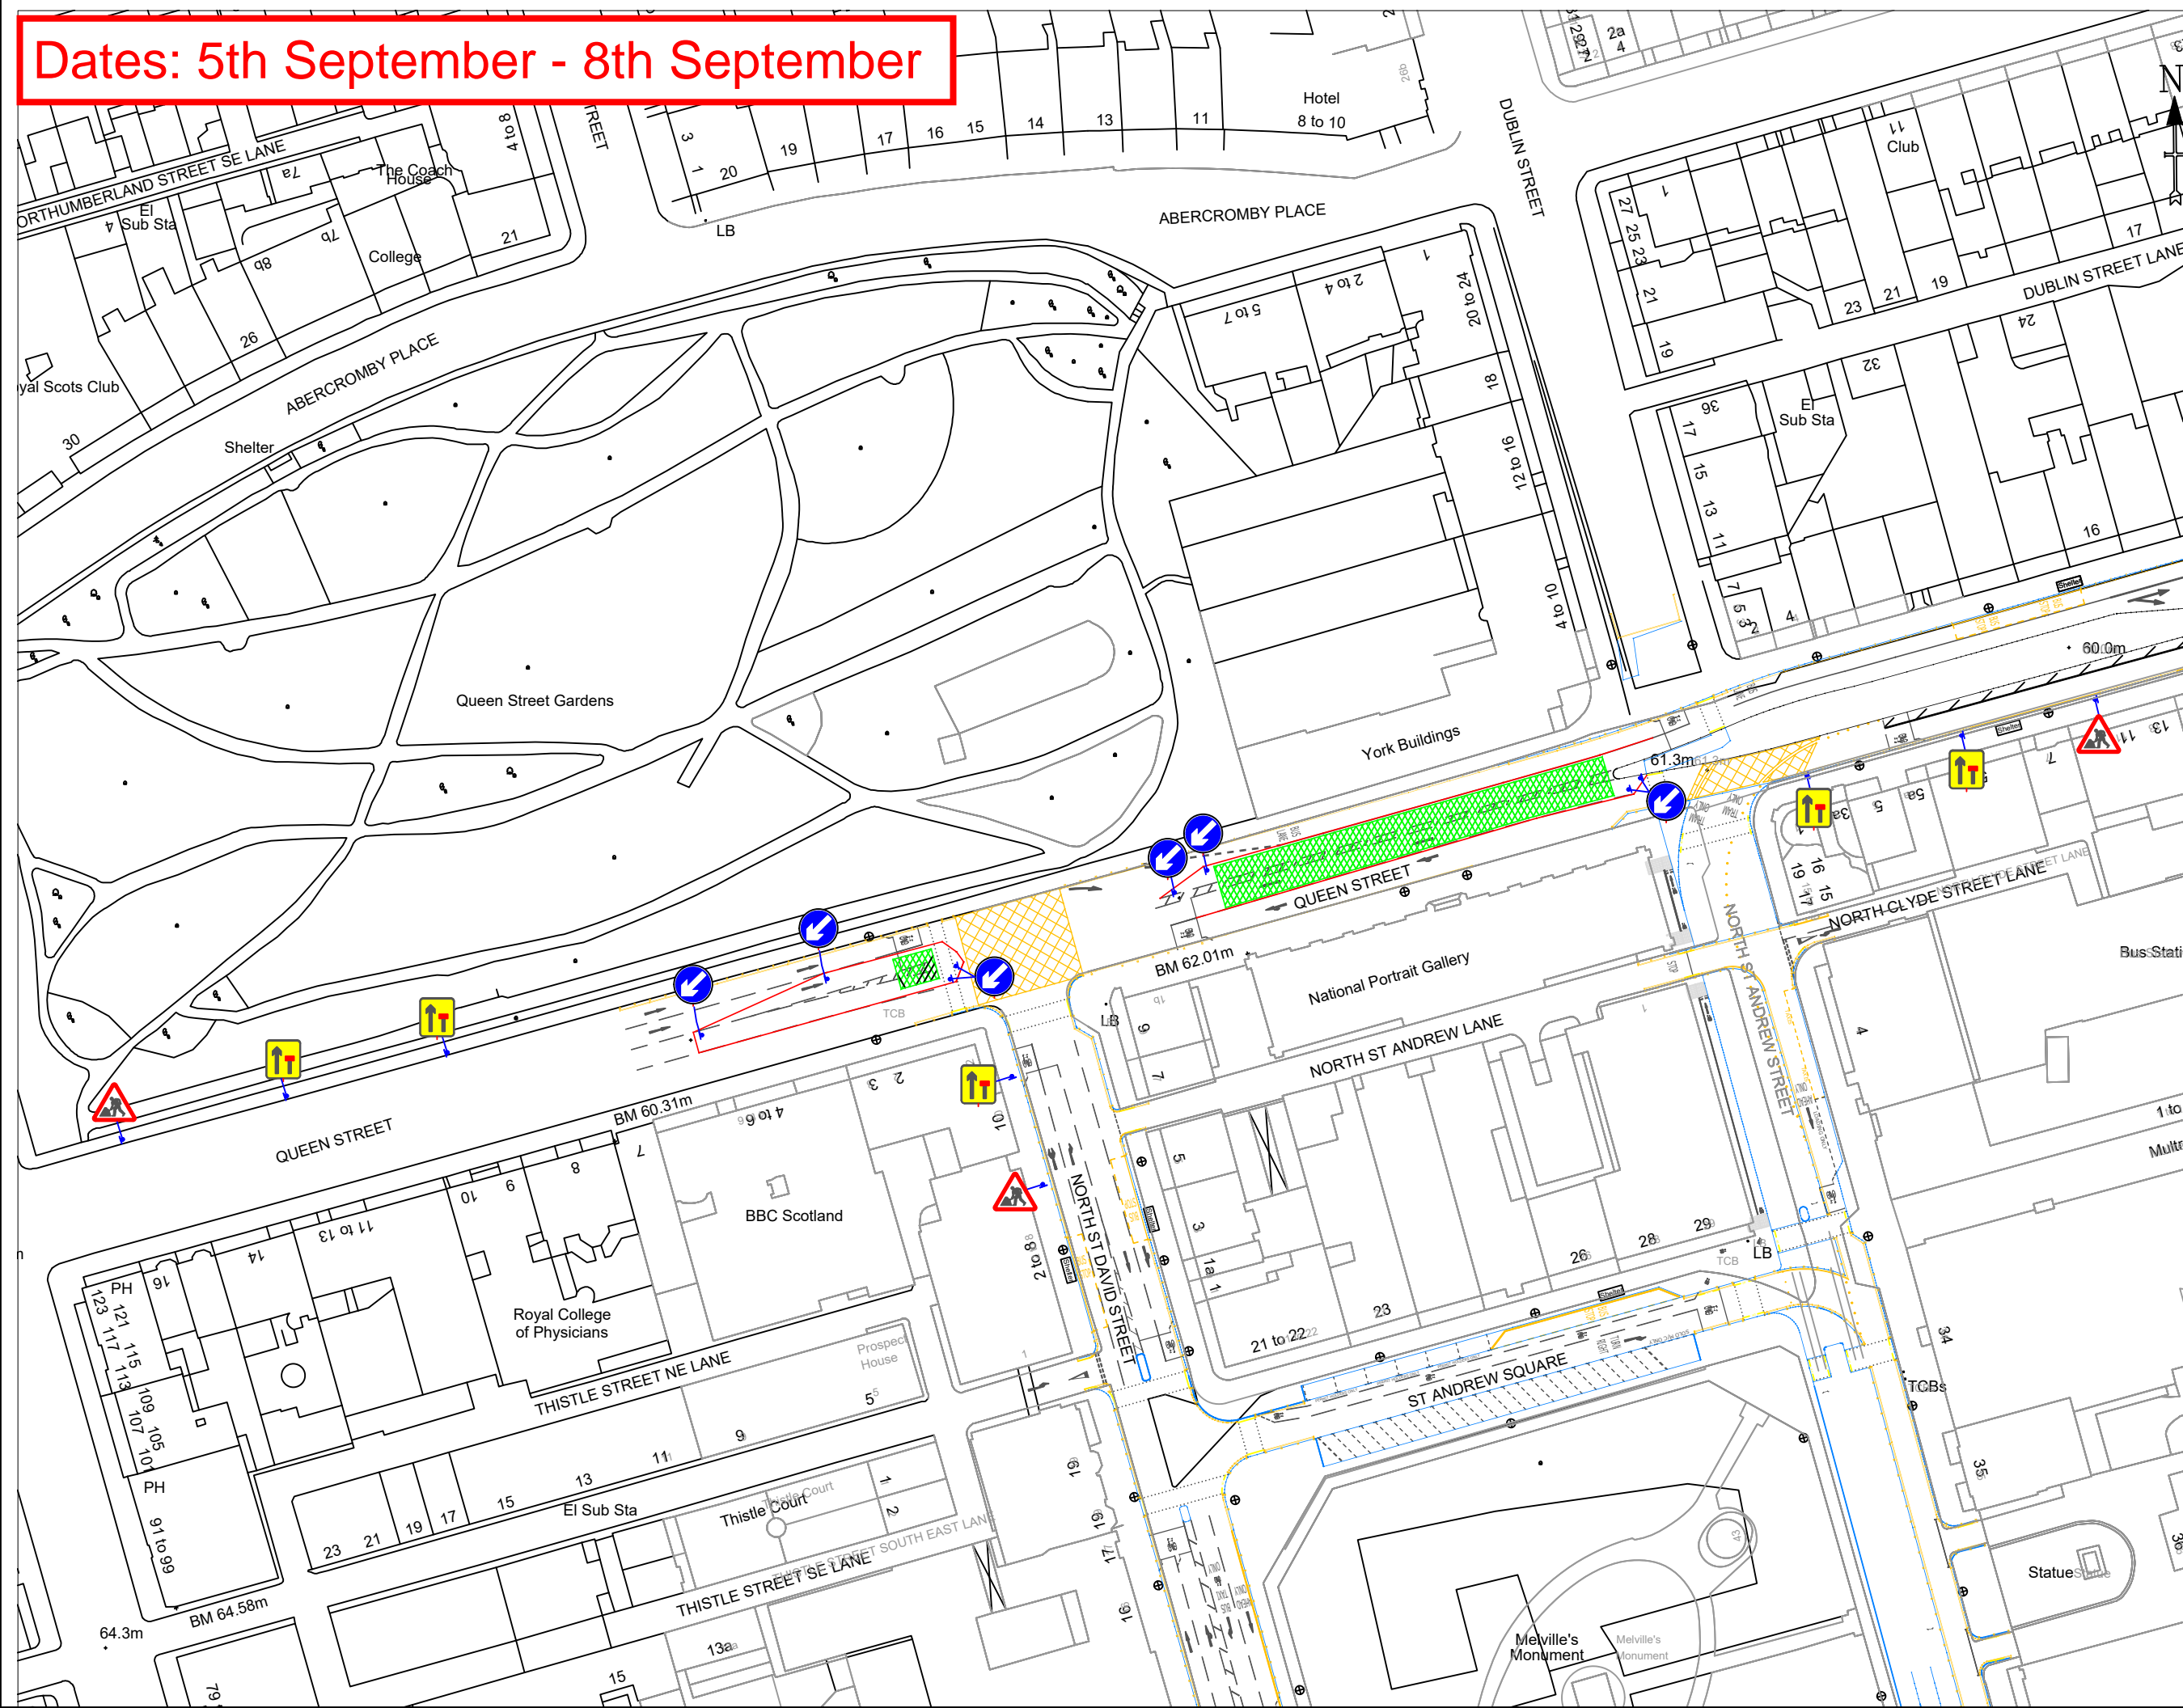

W:\DRAWINGS\Drawings 2018\TMC\Logo.dwg
 W:\DRAWINGS\Drawings 2018\TMC\Logo.dwg

ALL CLASS ONE OPERATIVES ENGAGED IN TEMPORARY TRAFFIC MANAGEMENT OPERATIONS ARE LANTRA APPROVED AND ACCREDITED TO SECTOR SCHEME 12

ALL TRAFFIC MANAGEMENT TO COMPLY WITH CHAPTER 8 OF THE T.S.M.
 ALL SIGNS TO COMPLY WITH THE DETAILS OF THE T.S.R.G.D. 2002

KEY

- Traffic Cones
- Pedestrian walkway
- Parking Restriction
- Area of work
- Direction of Traffic Sign
- Traffic light Head
- Traffic signal head
- Pedestrian head
- Traffic signal head base for pedestrian crossing
- Pedestrian head base

Maximum Lane width 3.375m

SAFETY ZONE DIMENSIONS
 Permanent speed limit 30mph
 Sideways safety zone 0.5m
 Longways safety zone 0.5m
 (Dimensions are minima)

Rev	Date	Revision	Rev by	Chkd by

Class One Traffic Management Ltd.

www.classone.org
 mail@classone.org

Class One House
 Seabegs Road,
 Bonnybridge,
 FK4 2AQ
 Tel: 01324 810222
 Fax: 01324 810444

Drawn By: JP STOBO Checked By: SP

Scale: NTS 17.08.2022

MAIN CONTRACTOR: BALFOUR BEATTY
 PROJECT: CEC ACTIVE TRAVEL - CWEL
 QUEEN STREET/ N ST DAVID ST,
 EDINBURGH
 TRAFFIC MANAGEMENT: SECTION 3
 NIGHTSHIFT LANE CLOSURES

Drawing No: 36214-TM001

Revision: Original Drawing Size 840x594