


Dates: 16th to 20th Jan 23

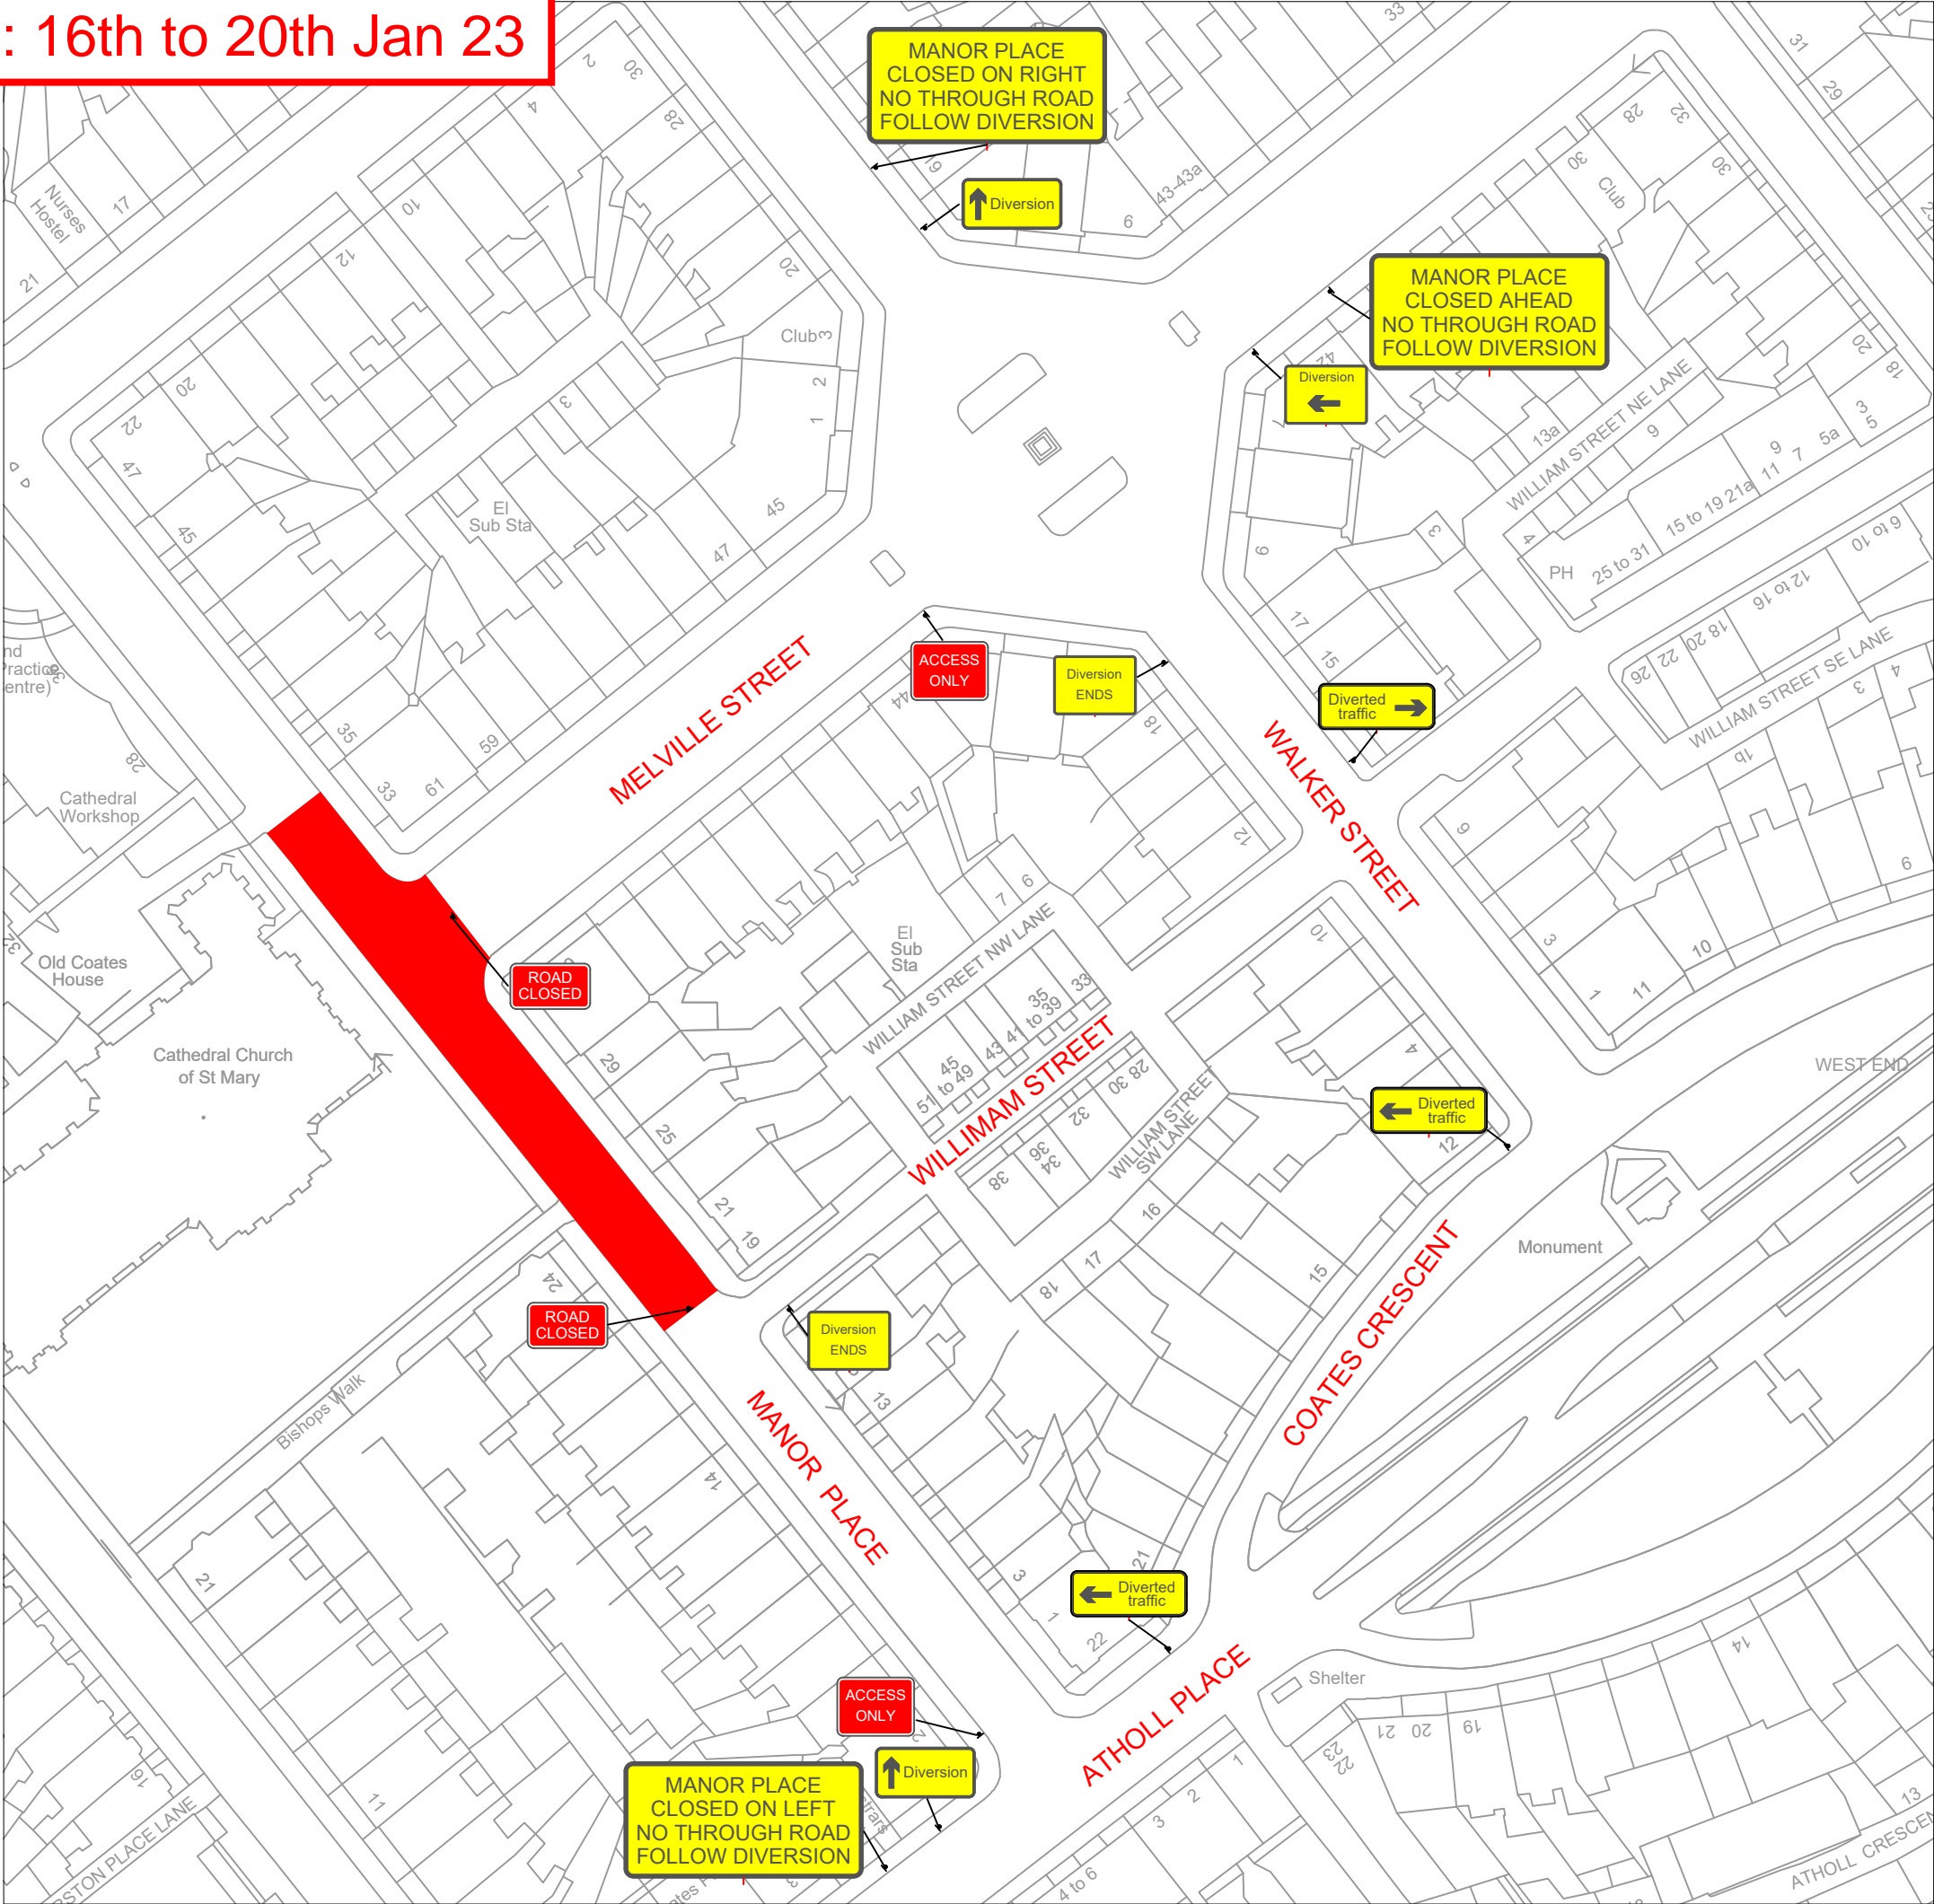

ALL CLASS ONE OPERATIVES ENGAGED IN TEMPORARY TRAFFIC MANAGEMENT OPERATIONS ARE LANTRA APPROVED AND ACCREDITED TO SECTOR SCHEME 12

ALL TRAFFIC MANAGEMENT TO COMPLY WITH CHAPTER 8 of the T.S.M.  
ALL SIGNS TO COMPLY WITH THE DETAILS OF THE T.S.R.G.D. 2002

**KEY**

- Traffic Cones
- Pedestrian walkway
- Parking Restriction
- Area of work
- Direction of Traffic Sign
- Traffic light Head
- Traffic signal head
- Pedestrian head
- Traffic signal head base for pedestrian crossing
- Pedestrian head base

(W)

Rev	Date		Revision		Rev by Chkd by
Class One Traffic Management Ltd					
		Class One House Seabegs Road, Bonnybridge, FK4 2AQ Tel : 01324 810222 Fax : 01324 810444			
www.classone.org mail@classone.org					
Drawn By: DS			Checked By: SP		
Scale:			21.12.22		
MAIN CONTRACTOR:			BALFOUR BEATTY		
LOCATION:			MANOR PLACE, EDINBURGH		
TRAFFIC MANAGEMENT:			ROAD CLOSURE & DIVERSION		
Drawing No: 36214-TM					
Revision:				Original Drawing Size 420x297	