

### Key

**Parking**

- Public
- Resident
- Shared
- Greenway
- Motorcycle
- City Car Club
- Disabled

**Loading**

- Greenway
- Other Loading

**Waiting and Loading restrictions**

- Double Line
- Single Line

**Infrastructure**

- Reconstructed Shared Space
- Informal Raised Pedestrian Cycleway Crossing
- Tactile Paving At Crossing
- Tactile Corduroy Paving
- Ramp On/Off Raised Carriageway
- Bollards and Planters

**Greenway Double Line**

**Greenway Single Line**

**Reconstructed footway**

**Potential Cycle Parking Locations**

**Tactile Ladder Paving**

**Tactile Trampoline Paving**

**RECYCLING BIN**


**Transport facilities**

- Bus Stop
- Taxi Rank
- Cycle Lane
- Shared Footway/Cycle Lane
- Bus Lane
- Informal Pedestrian Crossing
- Advisory cycle way

This map is reproduced from Ordnance Survey material with the permission of Ordnance Survey on behalf of the Controller of Her Majesty's Stationary Office @ Crown copyright. Unauthorised reproduction infringes Crown copyright and may lead to prosecution or civil proceedings.

100023420 (2014)

CT	CYCLE TRACK
BL	BUS LANE
IS	ISLAND
CW	CARRIAGEWAY
T	TRAM
FP	FOOT PATH
PL	PARKING / LOADING
SH	SHARED FOOTPATH - CYCLE TRACK

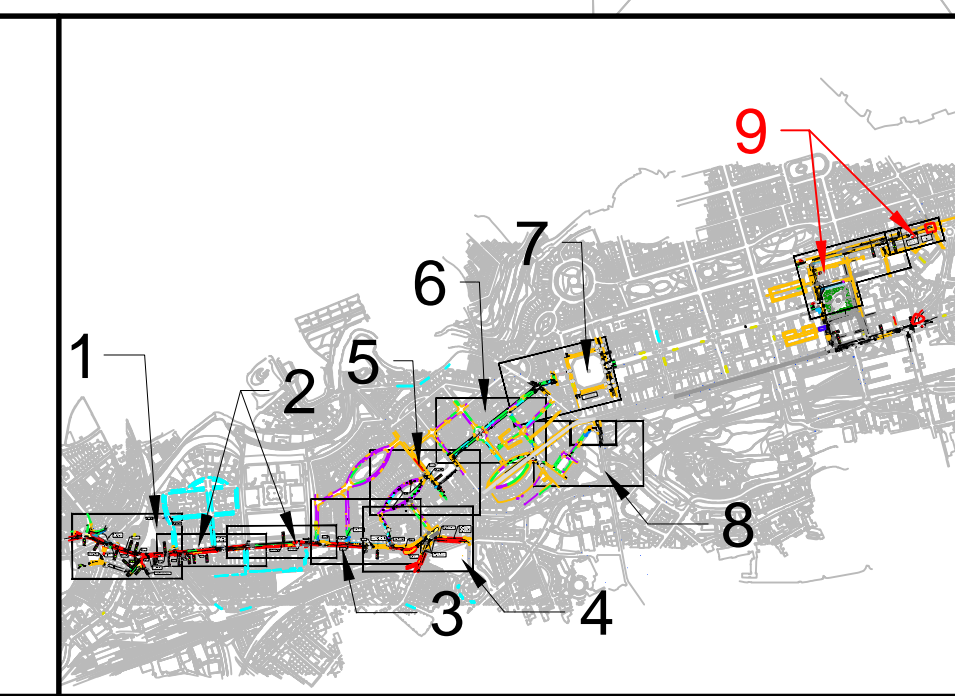

Drawing Status: **APPROVED FOR PUBLICATION**

**ATKINS**

10 Canning Street  
Edinburgh  
EH3 8EG  
Tel: +44 (0) 1312 215 700  
Fax: +44 (0) 1312 215 751

Copyright © Atkins Limited (2013) www.atkinsglobal.com

Client: **EDINBURGH**  
THE CITY OF EDINBURGH COUNCIL

Project Title: **CITY CENTRE WEST EAST CYCLE LINK AND STREET IMPROVEMENTS**

Drawing Title: **George Street to Leith Walk  
Sheet 9 of 9  
Final Preliminary Design**

Scale: 1:500	Designed: PM	Drawn: JM	Checked: PM	Authorised: CS
Original Size: A1	Date: 20/11/15	Date: 20/11/15	Date: 20/11/15	Date: 20/12/16
Drawing Number: 5135105-100-0079	Revision: E			