


**KEY**

- 1 - TOLBOOTH WYND - 60592779-SHT-C-LTN-0801
- 2 - LINKS PLACE - 60592779-SHT-C-LTN-0802
- 3 - WELLINGTON PLACE - 60592779-SHT-C-LTN-0803
- 4 - EAST HERMITAGE PLACE - 60592779-SHT-C-LTN-0804
- 5 - JOHNS PLACE - 60592779-SHT-C-LTN-0805 & 6b
- 6 - ELBE STREET - 60592779-SHT-C-LTN-0806
- 7 - POPLAR LANE - 60592779-SHT-C-LTN-0807
- 8 - LINKS GARDENS - 60592779-SHT-C-LTN-0808

- INITIAL PROPOSALS
- POSSIBLE ALTERATIONS

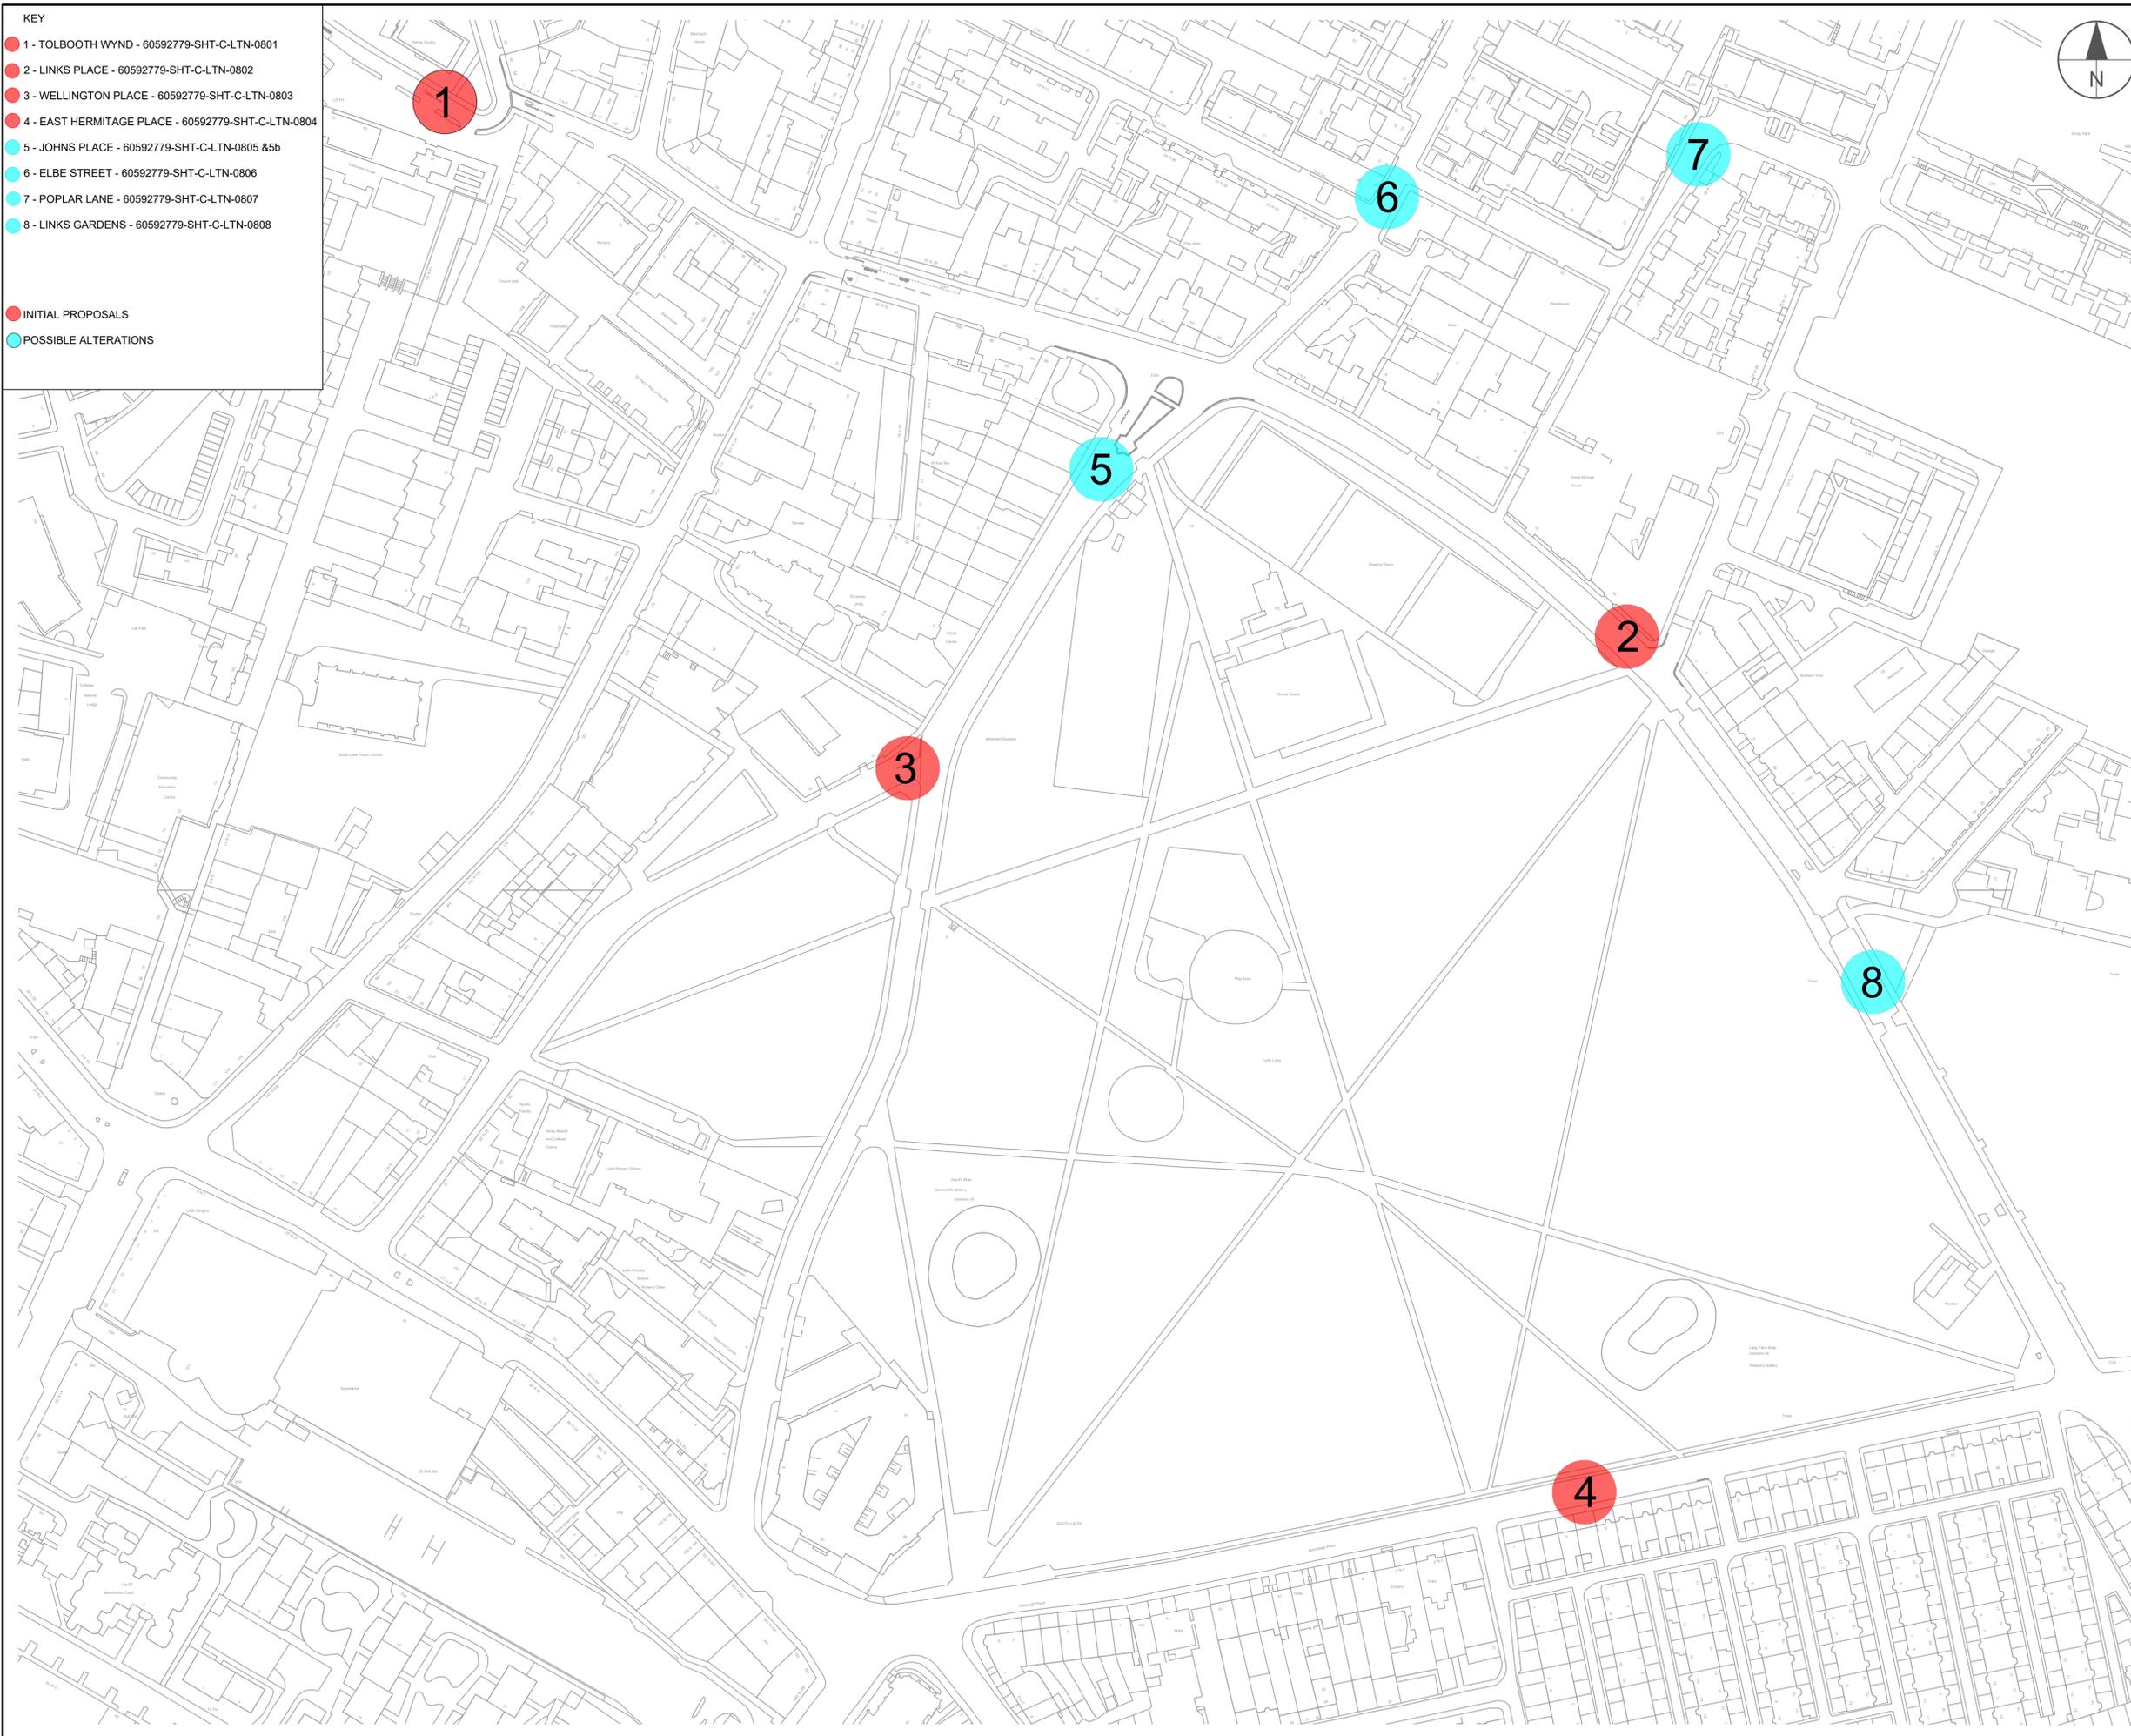

1. ALL WORKS TO BE EXECUTED IN ACCORDANCE WITH THE SPECIFICATION FOR HIGHWAY WORKS - THE MANUAL OF CONTRACT DOCUMENTS FOR HIGHWAY WORKS, DESIGN MANUAL FOR ROADS AND BRIDGES, TRAFFIC SIGNS MANUAL AND LOCAL COUNCIL GUIDELINES.
2. ALL DIMENSIONS ARE IN METRES UNLESS STATED OTHERWISE. ALL LEVELS ARE IN METRES AND RELATE TO ORDNANCE DATUM.
3. DO NOT SCALE FROM ANY DRAWING. WORK TO FIGURED DIMENSIONS ONLY. ANY DISCREPANCIES IN DIMENSION ARE TO BE REFERRED TO THE DESIGNER BEFORE WORK IS PUT TO HAND.
4. ALL DIMENSIONS AND LEVELS ARE TO BE CHECKED ON SITE BY THE CONTRACTOR PRIOR TO PREPARING ANY WORKING DRAWINGS OR COMMENCING ON SITE.
5. ALL WORKS BY THE CONTRACTOR MUST BE CARRIED OUT IN SUCH A WAY THAT ALL REQUIREMENTS UNDER THE HEALTH AND SAFETY AT WORK ACT ARE SATISFIED.
6. ALL WORK IS TO BE CARRIED OUT IN COMPLIANCE WITH THE REQUIREMENTS OF THE STATUTORY AUTHORITIES AND CONSTRUCTION DESIGN AND MANAGEMENT REGULATIONS.
7. DRAWING BASE RECEIVED FROM OTHERS. SURVEY CARRIED OUT BY OTHERS. AECOM CANNOT GUARANTEE THEIR ACCURACY. CONTRACTOR TO SATISFY THEMSELVES AS TO THE ACCURACY OF SUCH INFORMATION.

**ISSUE/REVISION**

I/R	DATE	DESCRIPTION
D	13/07/2023	CLIENT COMMENTS
C	12/05/2023	CLIENT COMMENTS
A	07/07/2022	CLIENT COMMENTS
-	16/09/2021	FIRST ISSUE

**KEY PLAN**

**PROJECT NUMBER**

60592779


**SHEET TITLE**

LEITH LOW TRAFFIC NEIGHBOURHOOD  
 EXPERIMENTAL TRAFFIC ORDER  
 OVERVIEW

**SHEET NUMBER**

60592779-SHT-C-LTN-0800

This drawing has been prepared for the use of AECOM's client. It may not be used, modified, reproduced or relied upon by third parties, except as agreed by AECOM or as required by law. AECOM accepts no responsibility, and denies any liability, whatsoever, to any party that uses or relies on this drawing without AECOM's express written consent. All measurements must be obtained from the stated dimensions.

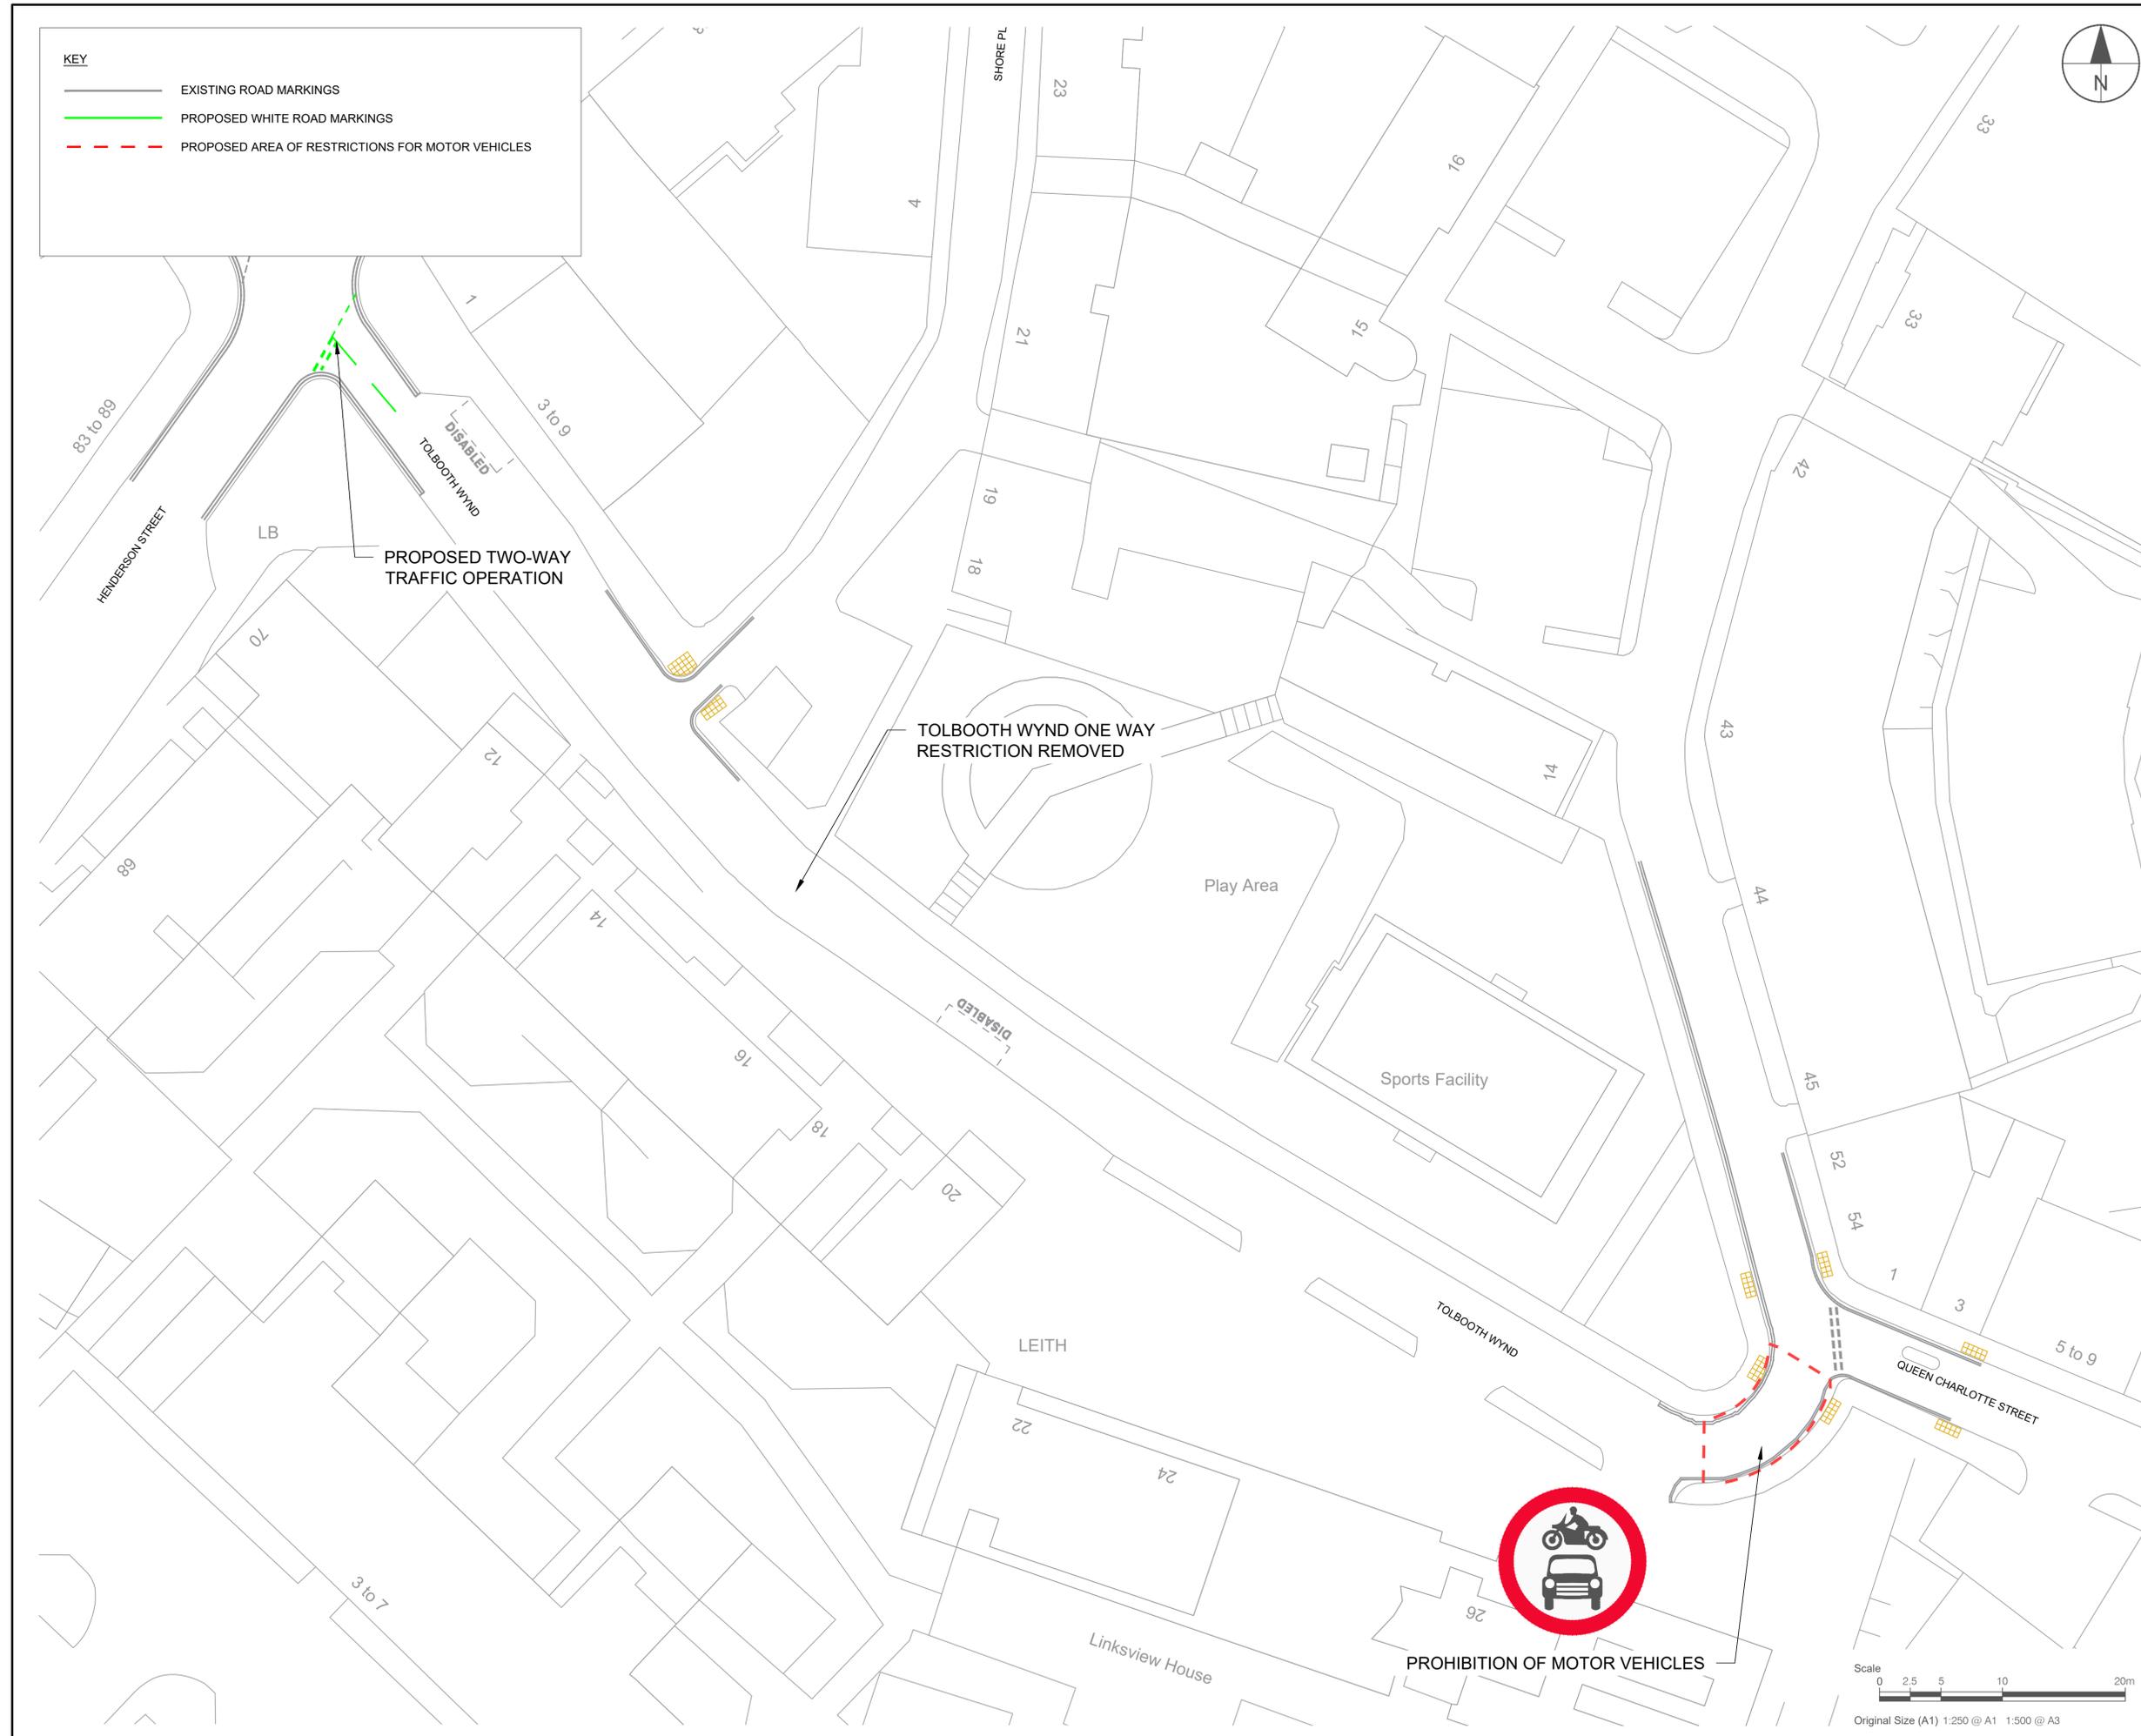

1. ALL WORKS TO BE EXECUTED IN ACCORDANCE WITH THE SPECIFICATION FOR HIGHWAY WORKS - THE MANUAL OF CONTRACT DOCUMENTS FOR HIGHWAY WORKS, DESIGN MANUAL FOR ROADS AND BRIDGES, TRAFFIC SIGNS MANUAL AND LOCAL COUNCIL GUIDELINES.
2. ALL DIMENSIONS ARE IN METRES UNLESS STATED OTHERWISE. ALL LEVELS ARE IN METRES AND RELATE TO ORDNANCE DATUM.
3. DO NOT SCALE FROM ANY DRAWING. WORK TO FIGURED DIMENSIONS ONLY. ANY DISCREPANCIES IN DIMENSION ARE TO BE REFERRED TO THE DESIGNER BEFORE WORK IS PUT TO HAND.
4. ALL DIMENSIONS AND LEVELS ARE TO BE CHECKED ON SITE BY THE CONTRACTOR PRIOR TO PREPARING ANY WORKING DRAWINGS OR COMMENCING ON SITE.
5. ALL WORKS BY THE CONTRACTOR MUST BE CARRIED OUT IN SUCH A WAY THAT ALL REQUIREMENTS UNDER THE HEALTH AND SAFETY AT WORK ACT ARE SATISFIED.
6. ALL WORK IS TO BE CARRIED OUT IN COMPLIANCE WITH THE REQUIREMENTS OF THE STATUTORY AUTHORITIES AND CONSTRUCTION DESIGN AND MANAGEMENT REGULATIONS.
7. DRAWING BASE RECEIVED FROM OTHERS. SURVEY CARRIED OUT BY OTHERS. AECOM CANNOT GUARANTEE THEIR ACCURACY. CONTRACTOR TO SATISFY THEMSELVES AS TO THE ACCURACY OF SUCH INFORMATION.

**ISSUE/REVISION**

I/R	DATE	DESCRIPTION
D	13/07/2023	CLIENT COMMENTS
C	12/05/2023	CLIENT COMMENTS
B	13/02/2023	CLIENT CHANGES
A	07/07/2022	CLIENT COMMENTS
-	16/09/2021	FIRST ISSUE

**KEY PLAN**

**PROJECT NUMBER**

60592779

**SHEET TITLE**

LEITH LOW TRAFFIC NEIGHBOURHOOD  
 EXPERIMENTAL TRAFFIC ORDER  
 TOLBOOTH WYND

**SHEET NUMBER**

60592779-SHT-C-LTN-0801

This drawing has been prepared for the use of AECOM's client. It may not be used, modified, reproduced or relied upon by third parties, except as agreed by AECOM or as required by law. AECOM accepts no responsibility, and denies any liability, whatsoever, to any party that uses or relies on this drawing without AECOM's express written consent. All measurements must be obtained from the stated dimensions.

File name: I:\AECOM\NET\COM\1\FS\EMEA\EDINBURGH\UK\ED4\LEGACY\UKED4\PROJECTS\TRAFFIC - EDINBURGH TRAM EXTENSION ACTIVE TRAVEL  
 APPR\A\19\00\_CAD\_GIS\910\_CAD\20\25\SHEET\1\TIME TRO PLANS\6059279-SHT-C-LTN-0800-0808 REV.D DWG  
 Last saved by: STEVENBLACKLAW Last Plotted: 2023-07-14  
 Project Management Initials: Designer: SB Checked: PM Approved: PM  
 ISO A1 594mm x 841mm

**KEY**

- EXISTING ROAD MARKINGS
- PROPOSED WHITE ROAD MARKINGS
- PROPOSED AREA OF RESTRICTIONS FOR MOTOR VEHICLES




**PROJECT**  
**LEITH LOW TRAFFIC NEIGHBOURHOOD**

**CLIENT**



**CONSULTANT**  
 AECOM  
 1 Tanfield  
 EDINBURGH, EH3 5DA  
 +44 (0) 131 301 8600 tel  
 +44 (0) 131 301 8699 fax  
 www.aecom.com

- NOTES**
1. ALL WORKS TO BE EXECUTED IN ACCORDANCE WITH THE SPECIFICATION FOR HIGHWAY WORKS - THE MANUAL OF CONTRACT DOCUMENTS FOR HIGHWAY WORKS, DESIGN MANUAL FOR ROADS AND BRIDGES, TRAFFIC SIGNS MANUAL AND LOCAL COUNCIL GUIDELINES.
  2. ALL DIMENSIONS ARE IN METRES UNLESS STATED OTHERWISE. ALL LEVELS ARE IN METRES AND RELATE TO ORDNANCE DATUM.
  3. DO NOT SCALE FROM ANY DRAWING. WORK TO FIGURED DIMENSIONS ONLY. ANY DISCREPANCIES IN DIMENSION ARE TO BE REFERRED TO THE DESIGNER BEFORE WORK IS PUT TO HAND.
  4. ALL DIMENSIONS AND LEVELS ARE TO BE CHECKED ON SITE BY THE CONTRACTOR PRIOR TO PREPARING ANY WORKING DRAWINGS OR COMMENCING ON SITE.
  5. ALL WORKS BY THE CONTRACTOR MUST BE CARRIED OUT IN SUCH A WAY THAT ALL REQUIREMENTS UNDER THE HEALTH AND SAFETY AT WORK ACT ARE SATISFIED.
  6. ALL WORK IS TO BE CARRIED OUT IN COMPLIANCE WITH THE REQUIREMENTS OF THE STATUTORY AUTHORITIES AND CONSTRUCTION DESIGN AND MANAGEMENT REGULATIONS.
  7. DRAWING BASE RECEIVED FROM OTHERS. SURVEY CARRIED OUT BY OTHERS. AECOM CANNOT GUARANTEE THEIR ACCURACY. CONTRACTOR TO SATISFY THEMSELVES AS TO THE ACCURACY OF SUCH INFORMATION.

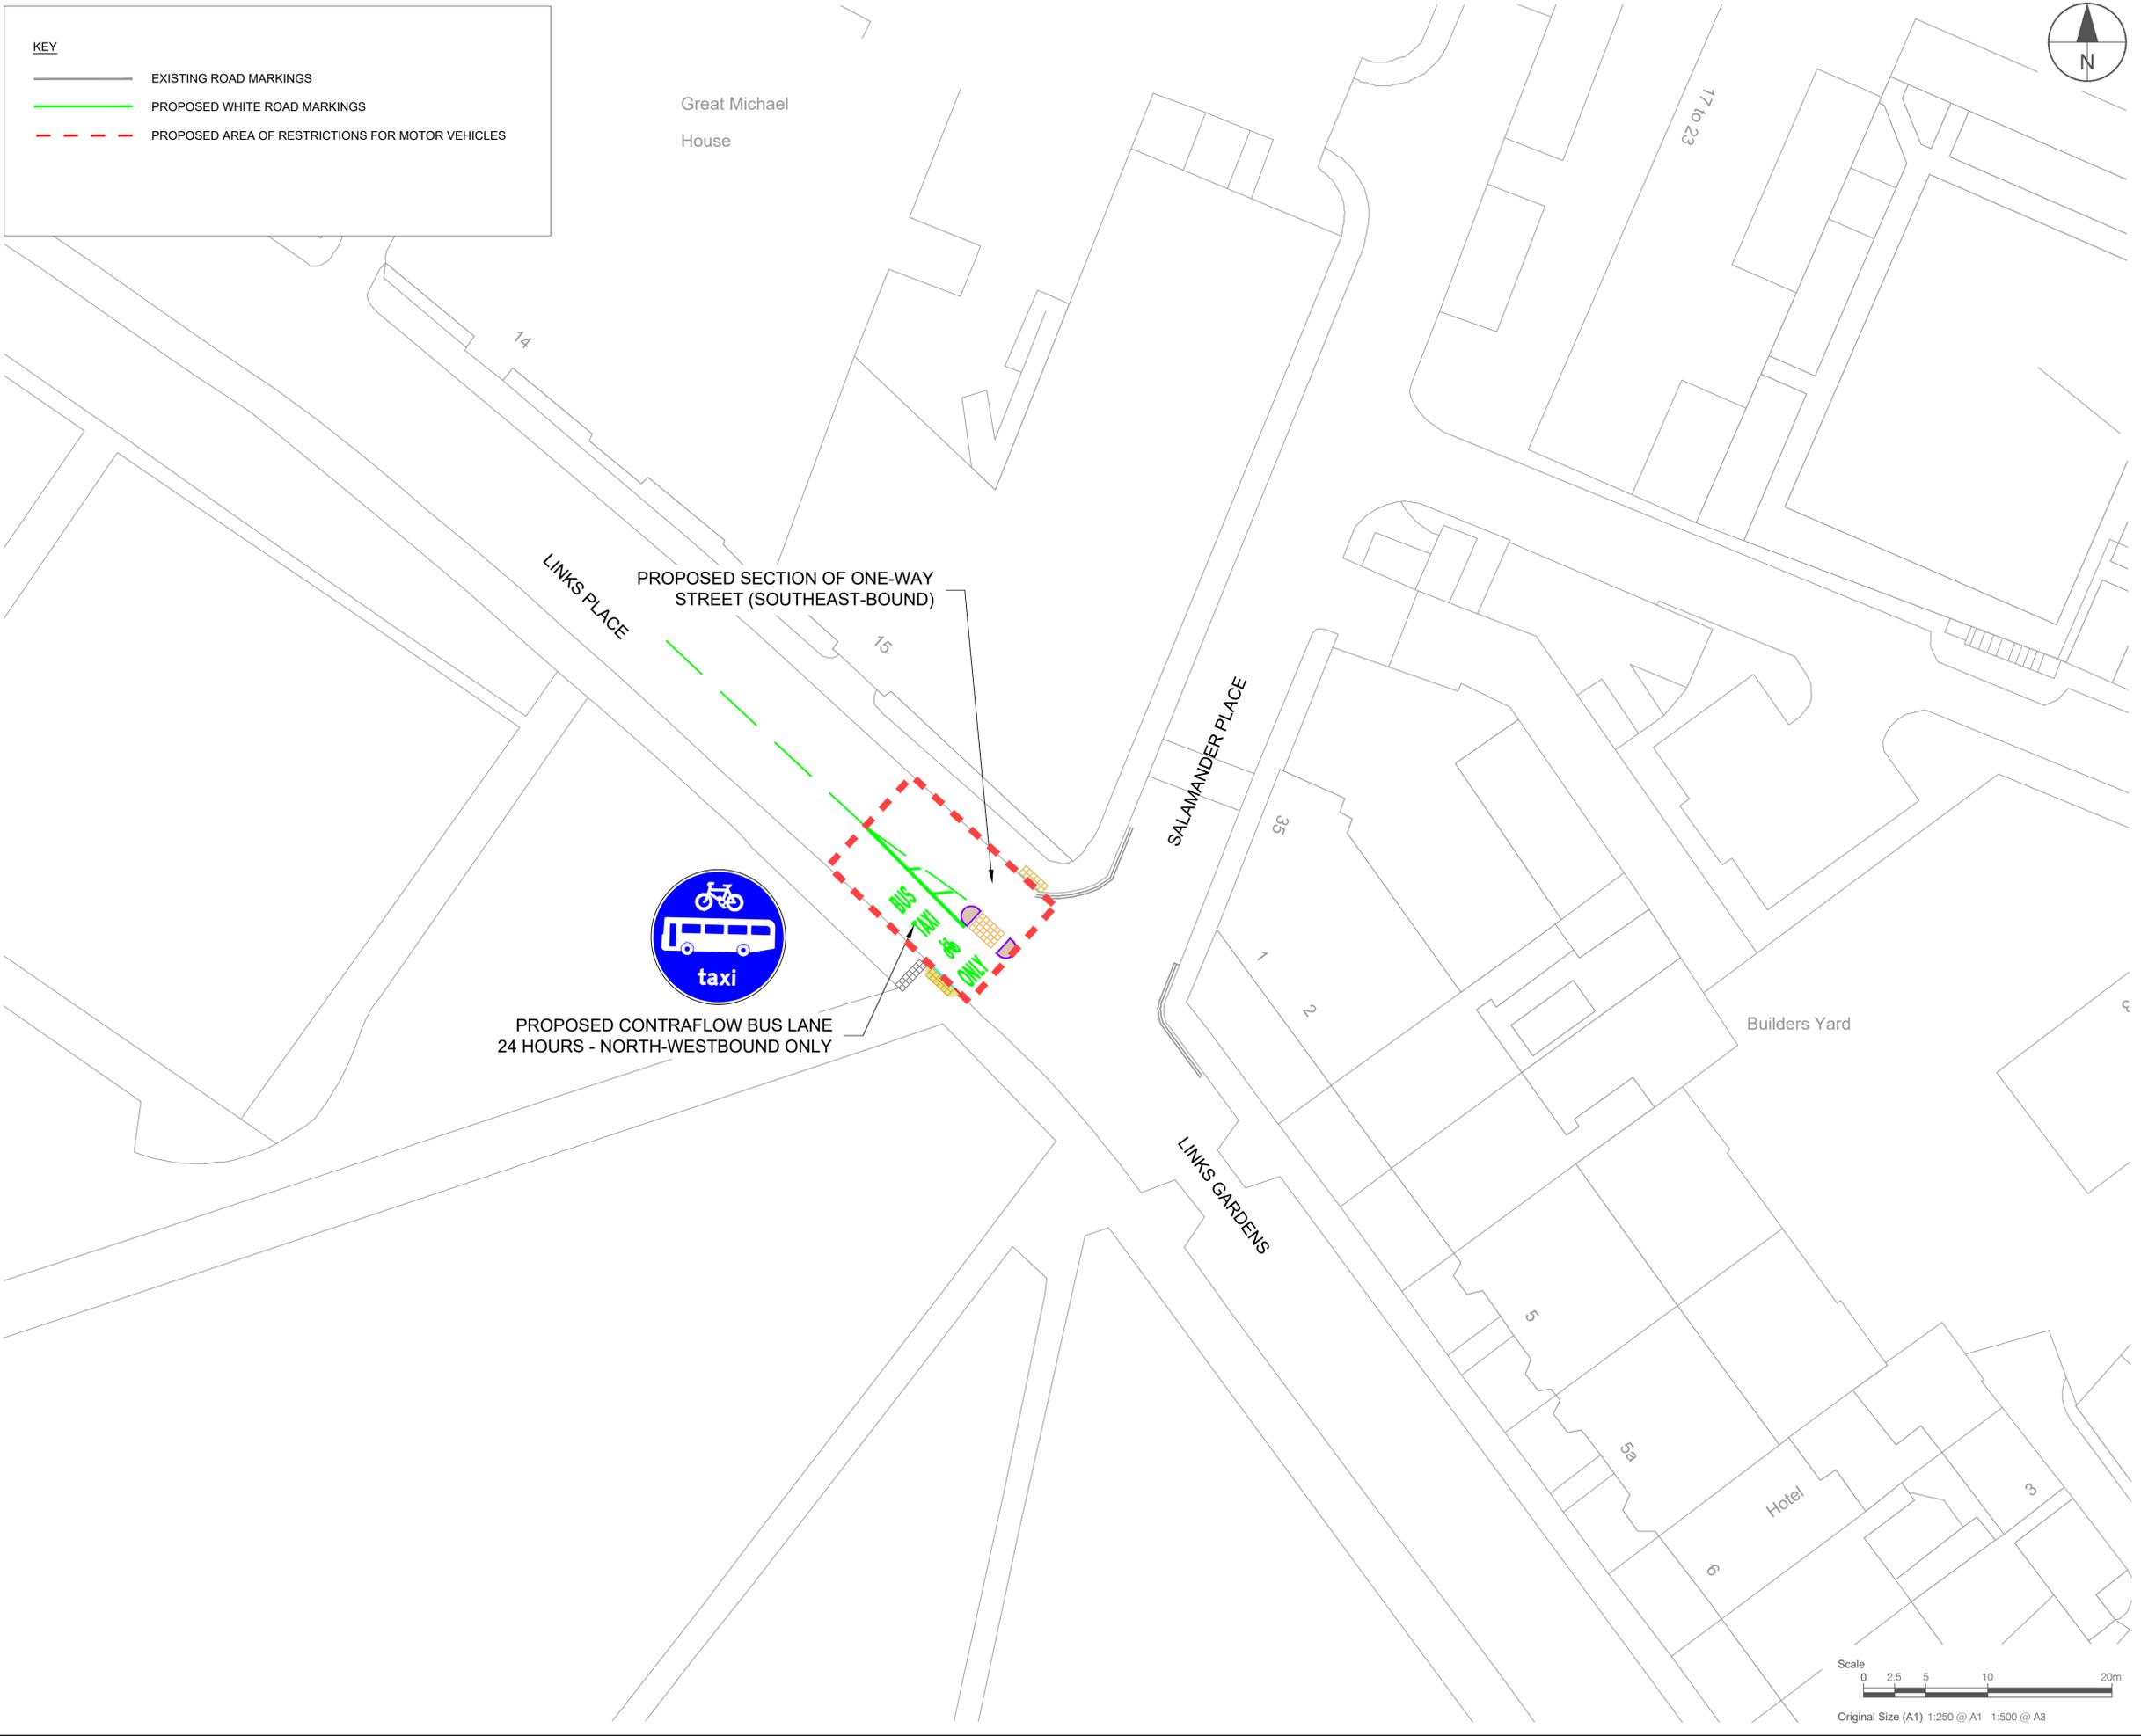

**ISSUE/REVISION**

I/R	DATE	DESCRIPTION
D	13/07/2023	CLIENT COMMENTS
C	12/05/2023	CLIENT COMMENTS
B	13/02/2023	CLIENT CHANGES
A	07/07/2022	CLIENT COMMENTS
-	16/09/2021	FIRST ISSUE

**KEY PLAN**

**PROJECT NUMBER**  
60592779

**SHEET TITLE**  
LEITH LOW TRAFFIC NEIGHBOURHOOD  
EXPERIMENTAL TRAFFIC ORDER  
LINKS PLACE

**SHEET NUMBER**  
60592779-SHT-C-LTN-0802



This drawing has been prepared for the use of AECOM's client. It may not be used, modified, reproduced or relied upon by third parties, except as agreed by AECOM or as required by law. AECOM accepts no responsibility, and denies any liability, whatsoever, to any party that uses or relies on this drawing without AECOM's express written consent. All measurements must be obtained from the stated dimensions.

KEY	
	EXISTING ROAD MARKINGS
	PROPOSED YELLOW ROAD MARKINGS
	PROPOSED WHITE ROAD MARKINGS
	PROPOSED AREA OF RESTRICTIONS FOR MOTOR VEHICLES
	AT ANYTIME LOADING / UNLOADING RESTRICTION
	AT ANYTIME WAITING RESTRICTION
	BUFF COLOURED TACTILE PAVING AT UNCONTROLLED CROSSING
	PROPOSED FOOTWAY WIDENING



**PROJECT**  
 LEITH LOW TRAFFIC NEIGHBOURHOOD

**CLIENT**



**CONSULTANT**  
 AECOM  
 1 Tanfield  
 EDINBURGH, EH3 5DA  
 +44 (0) 131 301 8600 tel  
 +44 (0) 131 301 8699 fax  
 www.aecom.com

- NOTES**
- ALL WORKS TO BE EXECUTED IN ACCORDANCE WITH THE SPECIFICATION FOR HIGHWAY WORKS - THE MANUAL OF CONTRACT DOCUMENTS FOR HIGHWAY WORKS, DESIGN MANUAL FOR ROADS AND BRIDGES, TRAFFIC SIGNS MANUAL AND LOCAL COUNCIL GUIDELINES.
  - ALL DIMENSIONS ARE IN METRES UNLESS STATED OTHERWISE. ALL LEVELS ARE IN METRES AND RELATE TO ORDNANCE DATUM.
  - DO NOT SCALE FROM ANY DRAWING. WORK TO FIGURED DIMENSIONS ONLY. ANY DISCREPANCIES IN DIMENSION ARE TO BE REFERRED TO THE DESIGNER BEFORE WORK IS PUT TO HAND.
  - ALL DIMENSIONS AND LEVELS ARE TO BE CHECKED ON SITE BY THE CONTRACTOR PRIOR TO PREPARING ANY WORKING DRAWINGS OR COMMENCING ON SITE.
  - ALL WORKS BY THE CONTRACTOR MUST BE CARRIED OUT IN SUCH A WAY THAT ALL REQUIREMENTS UNDER THE HEALTH AND SAFETY AT WORK ACT ARE SATISFIED.
  - ALL WORK IS TO BE CARRIED OUT IN COMPLIANCE WITH THE REQUIREMENTS OF THE STATUTORY AUTHORITIES AND CONSTRUCTION DESIGN AND MANAGEMENT REGULATIONS.
  - DRAWING BASE RECEIVED FROM OTHERS. SURVEY CARRIED OUT BY OTHERS. AECOM CANNOT GUARANTEE THEIR ACCURACY. CONTRACTOR TO SATISFY THEMSELVES AS TO THE ACCURACY OF SUCH INFORMATION.

**ISSUE/REVISION**


I/R	DATE	DESCRIPTION
D	13/07/2023	CLIENT COMMENTS
C	12/05/2023	CLIENT COMMENTS
B	13/02/2023	CLIENT CHANGES
A	07/07/2022	CLIENT COMMENTS
-	16/09/2021	FIRST ISSUE

**KEY PLAN**

**PROJECT NUMBER**  
 60592779


**SHEET TITLE**  
 LEITH LOW TRAFFIC NEIGHBOURHOOD  
 EXPERIMENTAL TRAFFIC ORDER  
 WELLINGTON PLACE

**SHEET NUMBER**  
 60592779-SHT-C-LTN-0803

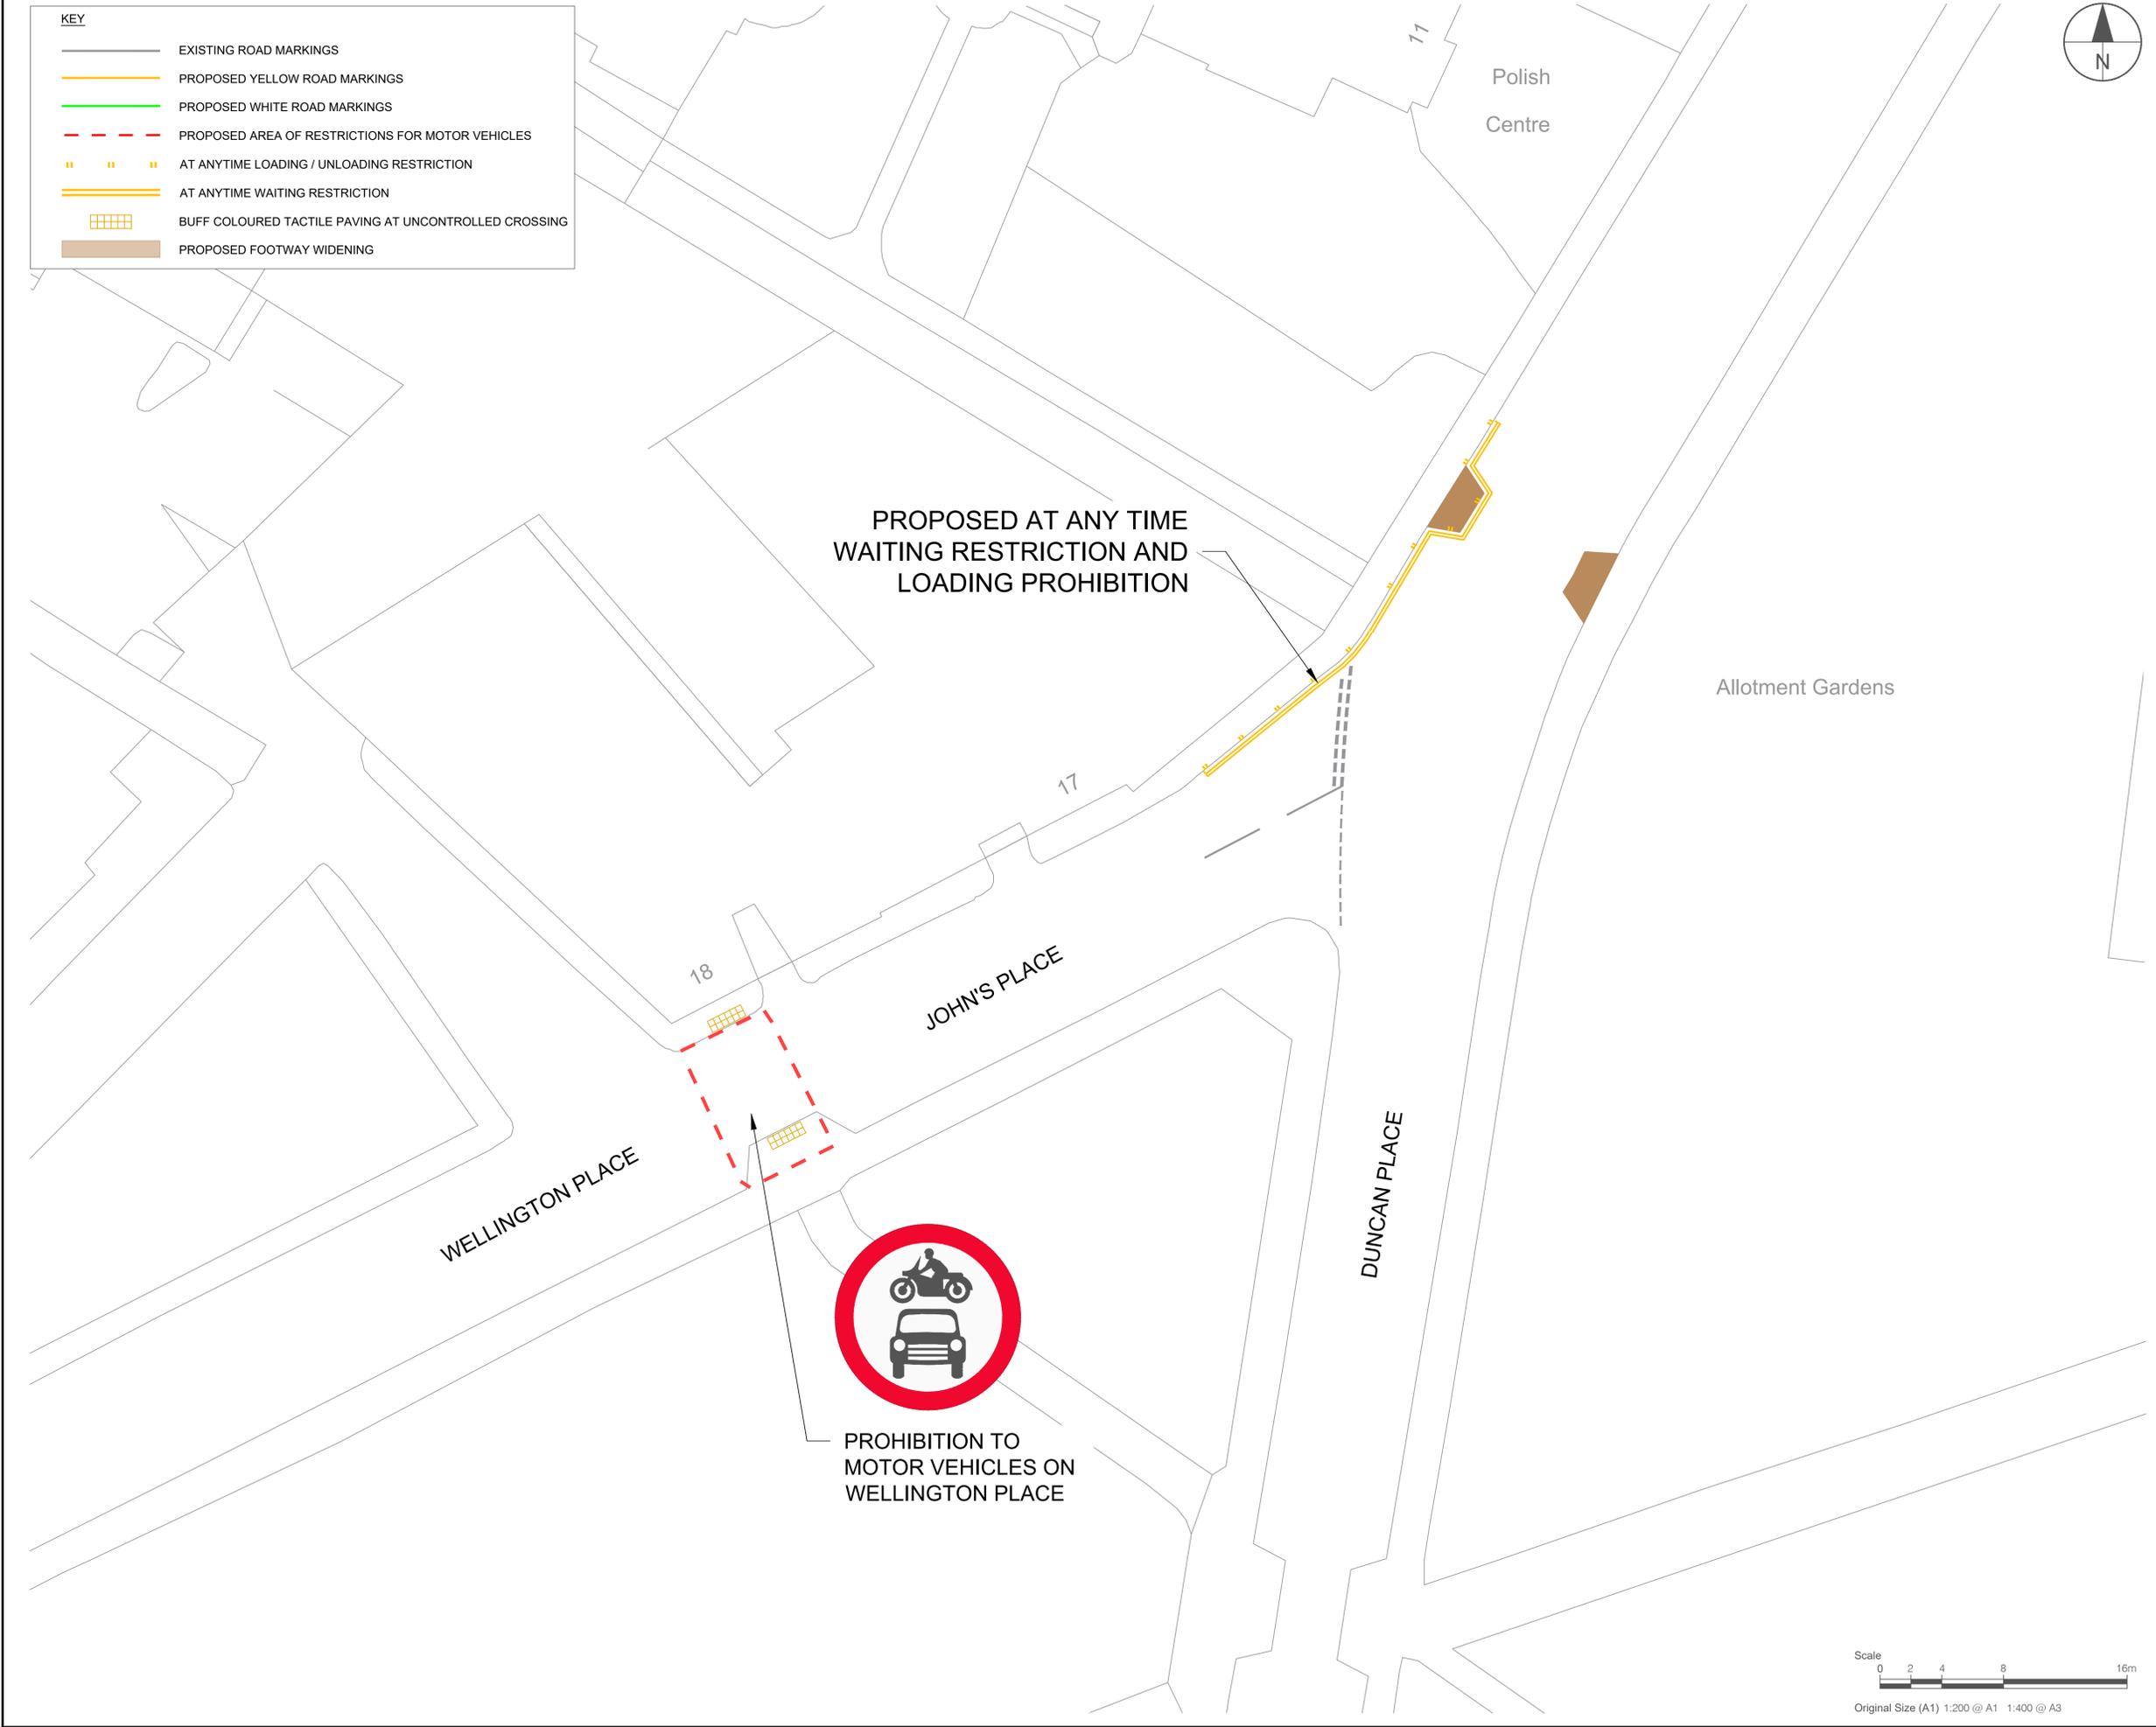

**PROPOSED AT ANY TIME  
 WAITING RESTRICTION AND  
 LOADING PROHIBITION**

**PROHIBITION TO  
 MOTOR VEHICLES ON  
 WELLINGTON PLACE**

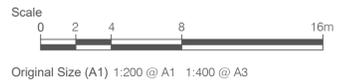


This drawing has been prepared for the use of AECOM's client. It may not be used, modified, reproduced or relied upon by third parties, except as agreed by AECOM or as required by law. AECOM accepts no responsibility, and denies any liability, whatsoever, to any party that uses or relies on this drawing without AECOM's express written consent. Do not scale this document. All measurements must be obtained from the stated dimensions.



## POTENTIAL LAYOUT ALTERATIONS

THE MOST EFFECTIVE WAY TO CONDUCT A TRIAL LTN, UNDER THE ETRO PROCESS, IS TO HAVE THE ETRO SET UP BEFORE THE START OF THE TRIAL TO ALLOW FOR BOTH THE PLANNED LAYOUT AND ANY POTENTIAL ALTERATIONS. THIS ALLOWS FOR QUICKER IMPLEMENTATION OF ANY CHANGES THAT MAY BE REQUIRED DURING THE TRIAL. SUCH CHANGES COULD OCCUR IN RESPONSE TO COMMUNITY ENGAGEMENT OR TRAFFIC MONITORING THAT INDICATES, FOR EXAMPLE, A NEW INTRUSIVE TRAFFIC ROUTE THROUGH THE LTN AREA. THE FOLLOWING SLIDES SET OUT THE POTENTIAL ALTERATIONS THAT COULD BE INTRODUCED, BY NOTICE, IF REQUIRED DURING THE ETRO TRIAL

KEY	
	PROPOSED AREA OF RESTRICTIONS FOR MOTOR VEHICLES
	AT ANYTIME LOADING / UNLOADING RESTRICTION
	AT ANYTIME WAITING RESTRICTION
	BUFF COLOURED TACTILE PAVING AT UNCONTROLLED CROSSING
	PROPOSED FOOTWAY WIDENING

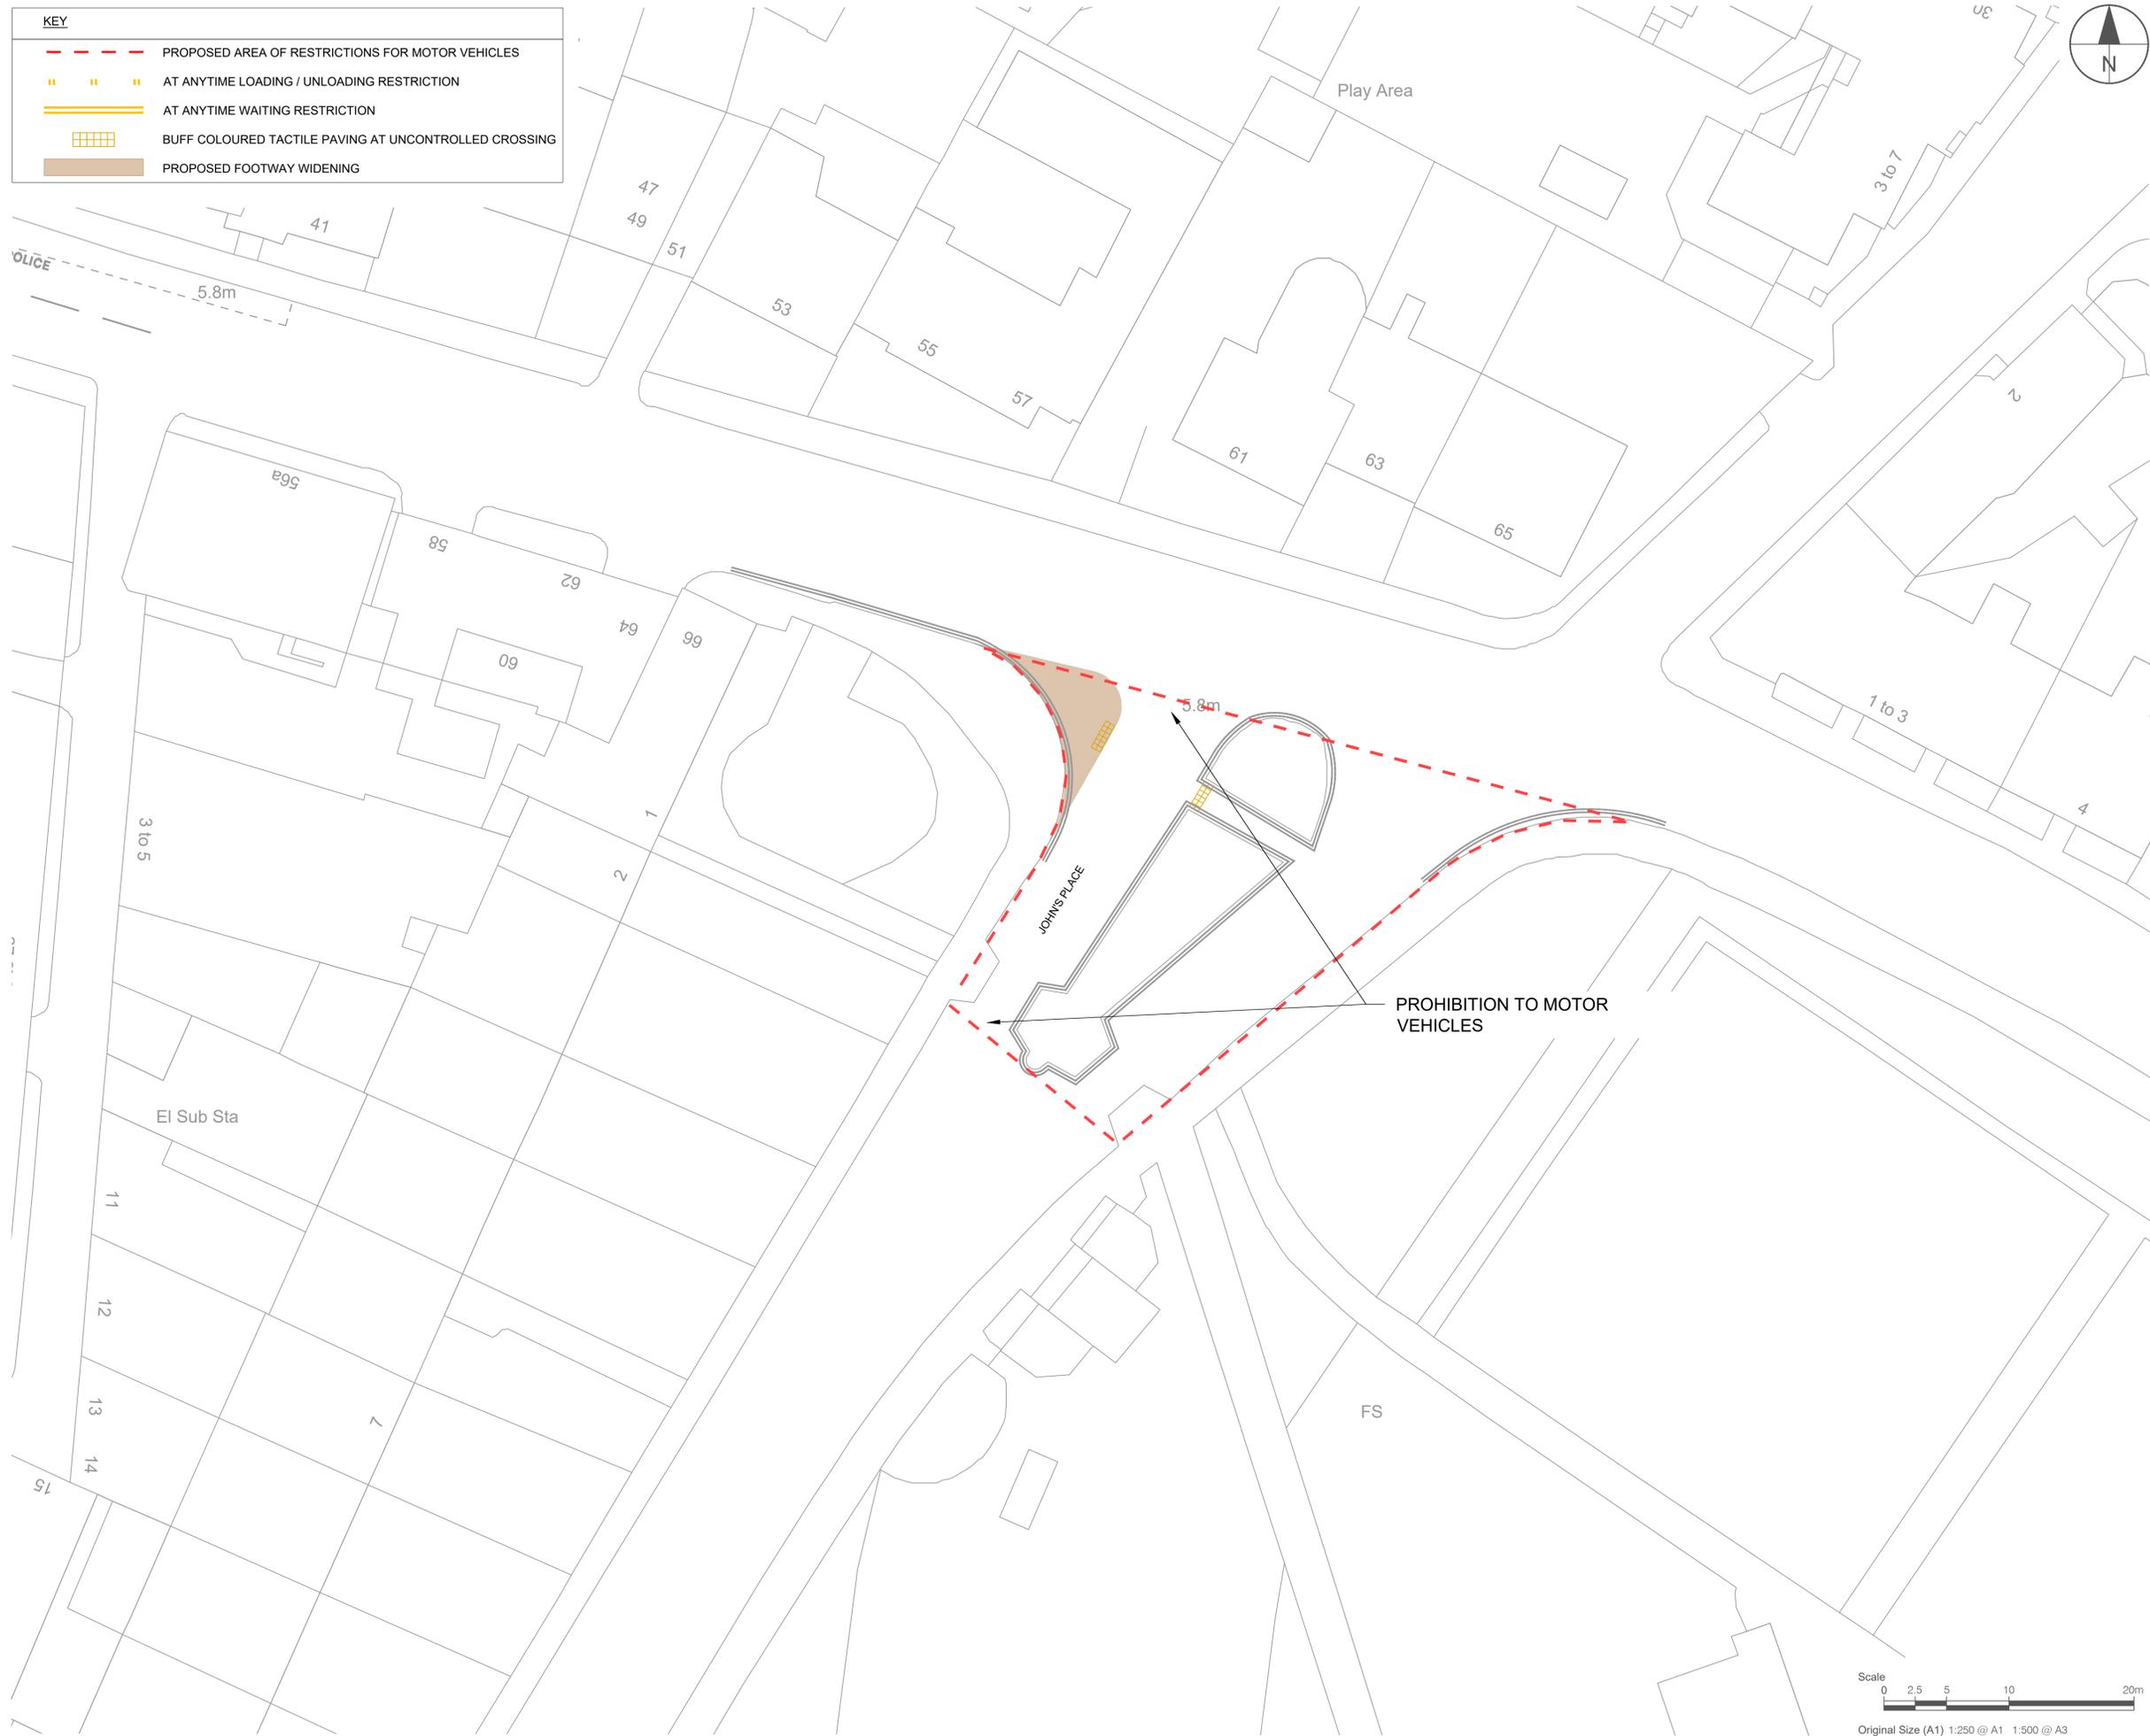

1. ALL WORKS TO BE EXECUTED IN ACCORDANCE WITH THE SPECIFICATION FOR HIGHWAY WORKS - THE MANUAL OF CONTRACT DOCUMENTS FOR HIGHWAY WORKS, DESIGN MANUAL FOR ROADS AND BRIDGES, TRAFFIC SIGNS MANUAL AND LOCAL COUNCIL GUIDELINES.
2. ALL DIMENSIONS ARE IN METRES UNLESS STATED OTHERWISE. ALL LEVELS ARE IN METRES AND RELATE TO ORDNANCE DATUM.
3. DO NOT SCALE FROM ANY DRAWING. WORK TO FIGURED DIMENSIONS ONLY. ANY DISCREPANCIES IN DIMENSION ARE TO BE REFERRED TO THE DESIGNER BEFORE WORK IS PUT TO HAND.
4. ALL DIMENSIONS AND LEVELS ARE TO BE CHECKED ON SITE BY THE CONTRACTOR PRIOR TO PREPARING ANY WORKING DRAWINGS OR COMMENCING ON SITE.
5. ALL WORKS BY THE CONTRACTOR MUST BE CARRIED OUT IN SUCH A WAY THAT ALL REQUIREMENTS UNDER THE HEALTH AND SAFETY AT WORK ACT ARE SATISFIED.
6. ALL WORK IS TO BE CARRIED OUT IN COMPLIANCE WITH THE REQUIREMENTS OF THE STATUTORY AUTHORITIES AND CONSTRUCTION DESIGN AND MANAGEMENT REGULATIONS.
7. DRAWING BASE RECEIVED FROM OTHERS. SURVEY CARRIED OUT BY OTHERS. AECOM CANNOT GUARANTEE THEIR ACCURACY. CONTRACTOR TO SATISFY THEMSELVES AS TO THE ACCURACY OF SUCH INFORMATION.

**ISSUE/REVISION**

I/R	DATE	DESCRIPTION
D	13/07/2023	CLIENT COMMENTS
C	18/05/2023	CLIENT COMMENTS
B	13/02/2023	CLIENT CHANGES
A	07/07/2022	CLIENT COMMENTS
-	16/09/2021	FIRST ISSUE

**KEY PLAN**

**PROJECT NUMBER**

60592779

**SHEET TITLE**

LEITH LOW TRAFFIC NEIGHBOURHOOD  
 EXPERIMENTAL TRAFFIC ORDER  
 JOHN'S PLACE


**SHEET NUMBER**

60592779-SHT-C-LTN-0805a



This drawing has been prepared for the use of AECOM's client. It may not be used, modified, reproduced or relied upon by third parties, except as agreed by AECOM or as required by law. AECOM accepts no responsibility, and denies any liability, whatsoever, to any party that uses or relies on this drawing without AECOM's express written consent. All measurements must be obtained from the stated dimensions.

KEY	
	EXISTING ROAD MARKINGS
	PROPOSED WHITE ROAD MARKINGS
	PROPOSED AREA OF RESTRICTIONS FOR MOTOR VEHICLES

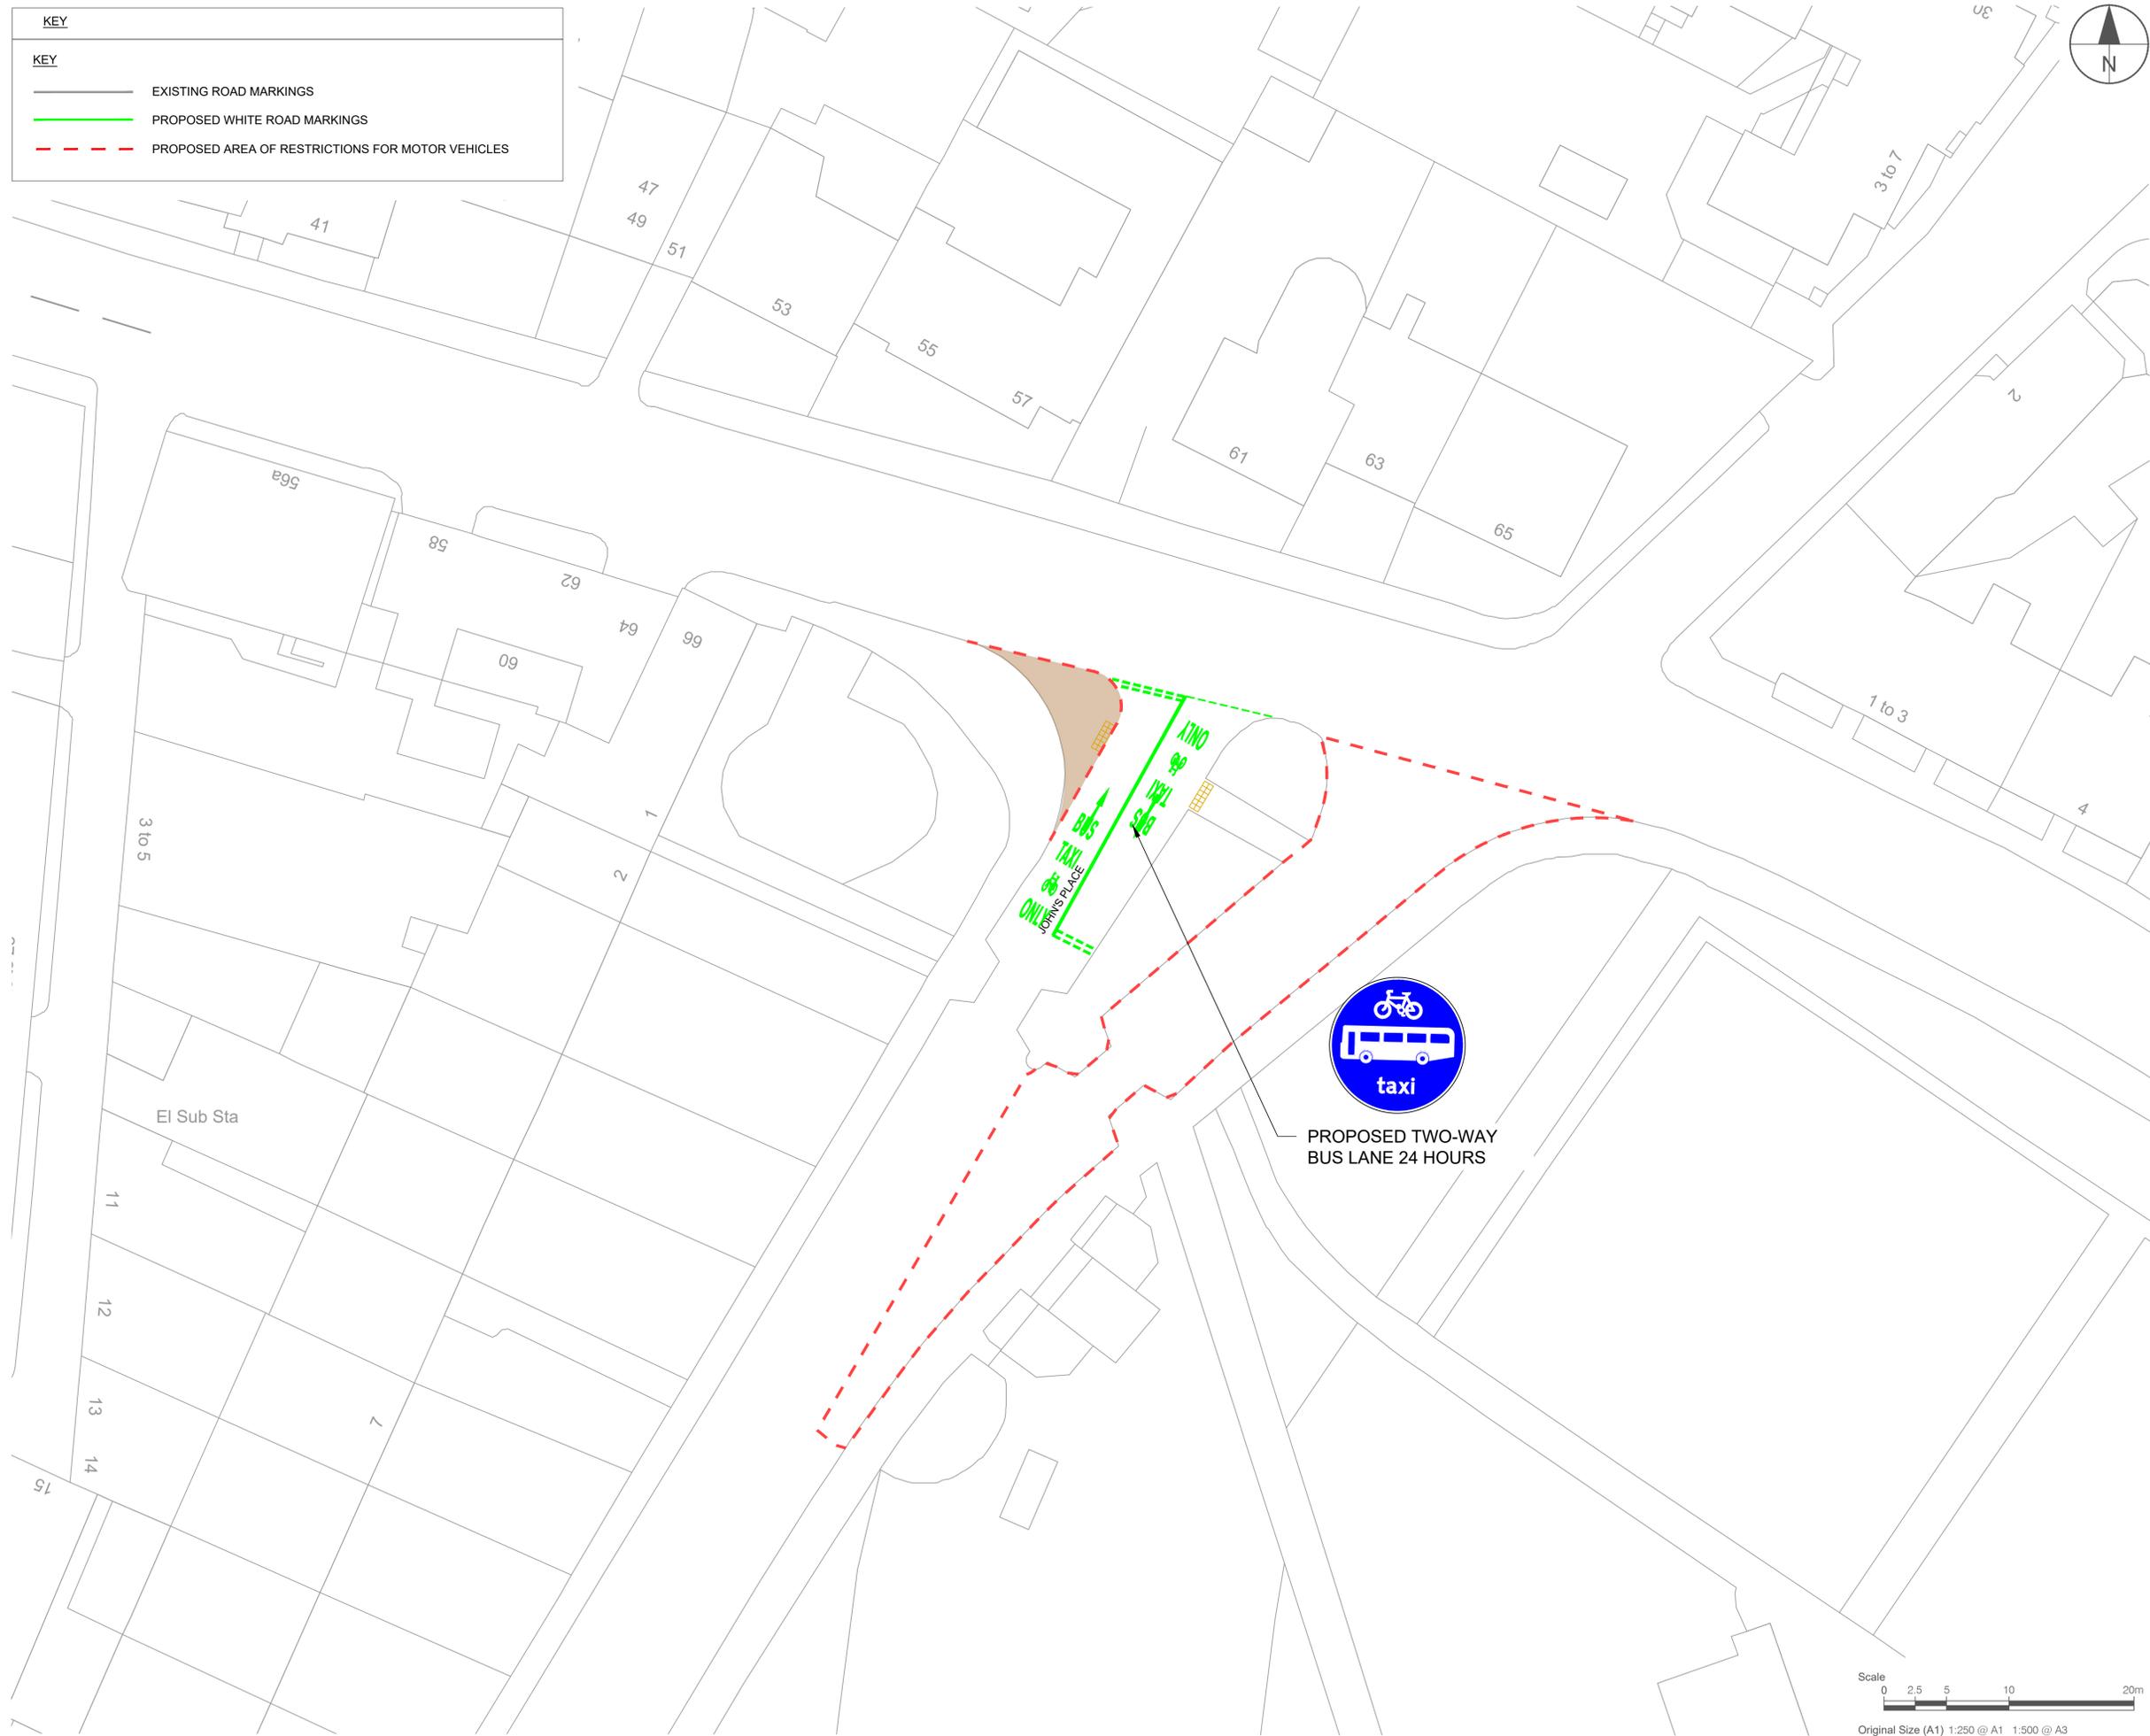

PROPOSED TWO-WAY  
 BUS LANE 24 HOURS



**PROJECT**  
 LEITH LOW TRAFFIC NEIGHBOURHOOD

**CLIENT**



**CONSULTANT**  
 AECOM  
 1 Tanfield  
 EDINBURGH, EH3 5DA  
 +44 (0) 131 301 8600 tel  
 +44 (0) 131 301 8699 fax  
 www.aecom.com

- NOTES**
1. ALL WORKS TO BE EXECUTED IN ACCORDANCE WITH THE SPECIFICATION FOR HIGHWAY WORKS - THE MANUAL OF CONTRACT DOCUMENTS FOR HIGHWAY WORKS, DESIGN MANUAL FOR ROADS AND BRIDGES, TRAFFIC SIGNS MANUAL AND LOCAL COUNCIL GUIDELINES.
  2. ALL DIMENSIONS ARE IN METRES UNLESS STATED OTHERWISE. ALL LEVELS ARE IN METRES AND RELATE TO ORDNANCE DATUM.
  3. DO NOT SCALE FROM ANY DRAWING. WORK TO FIGURED DIMENSIONS ONLY. ANY DISCREPANCIES IN DIMENSION ARE TO BE REFERRED TO THE DESIGNER BEFORE WORK IS PUT TO HAND.
  4. ALL DIMENSIONS AND LEVELS ARE TO BE CHECKED ON SITE BY THE CONTRACTOR PRIOR TO PREPARING ANY WORKING DRAWINGS OR COMMENCING ON SITE.
  5. ALL WORKS BY THE CONTRACTOR MUST BE CARRIED OUT IN SUCH A WAY THAT ALL REQUIREMENTS UNDER THE HEALTH AND SAFETY AT WORK ACT ARE SATISFIED.
  6. ALL WORK IS TO BE CARRIED OUT IN COMPLIANCE WITH THE REQUIREMENTS OF THE STATUTORY AUTHORITIES AND CONSTRUCTION DESIGN AND MANAGEMENT REGULATIONS.
  7. DRAWING BASE RECEIVED FROM OTHERS. SURVEY CARRIED OUT BY OTHERS. AECOM CANNOT GUARANTEE THEIR ACCURACY. CONTRACTOR TO SATISFY THEMSELVES AS TO THE ACCURACY OF SUCH INFORMATION.

**ISSUE/REVISION**

I/R	DATE	DESCRIPTION
-	14/07/2023	FIRST ISSUE

**KEY PLAN**

**PROJECT NUMBER**  
 60592779  
**SHEET TITLE**  
 LEITH LOW TRAFFIC NEIGHBOURHOOD  
 EXPERIMENTAL TRAFFIC ORDER  
 JOHNS PLACE  
**SHEET NUMBER**  
 60592779-SHT-C-LTN-0805b

This drawing has been prepared for the use of AECOM's client. It may not be used, modified, reproduced or relied upon by third parties, except as agreed by AECOM or as required by law. AECOM accepts no responsibility, and denies any liability, whatsoever, to any party that uses or relies on this drawing without AECOM's express written consent. All measurements must be obtained from the stated dimensions.





