


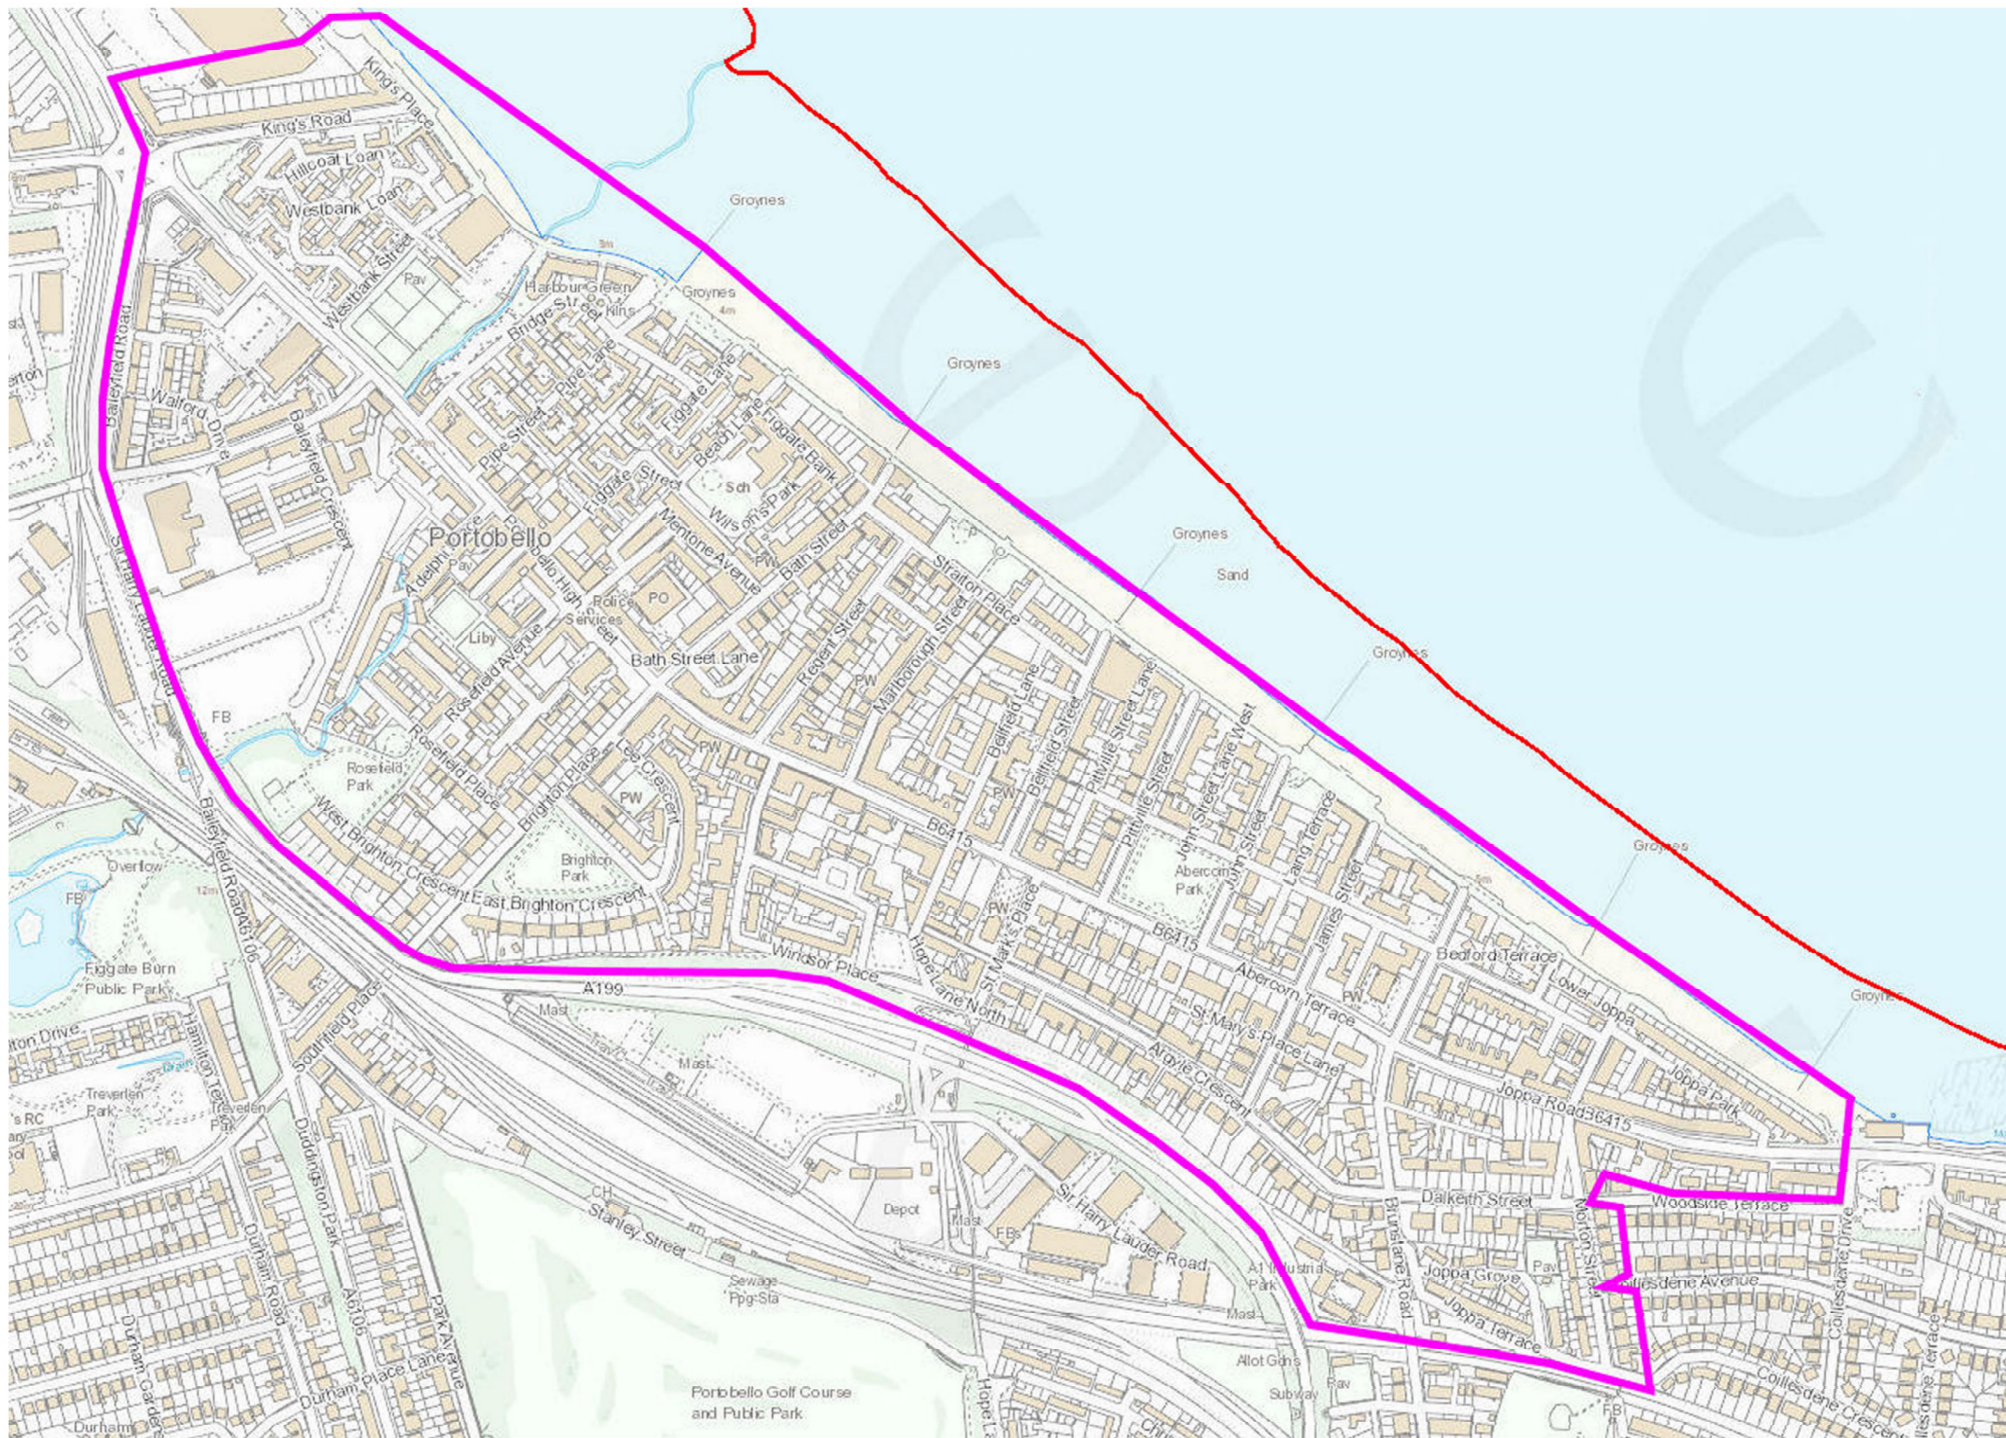

Strategic Review of Parking - Phase 4
Extents of Proposed Controlled Parking Zone (CPZ)

Scale: **N.T.S.**

EDINBURGH
THE CITY OF EDINBURGH COUNCIL

Date: February 2024

Drawn By: Parking

Drawing No: Portobello