


**Existing CPZ - Zone N7**

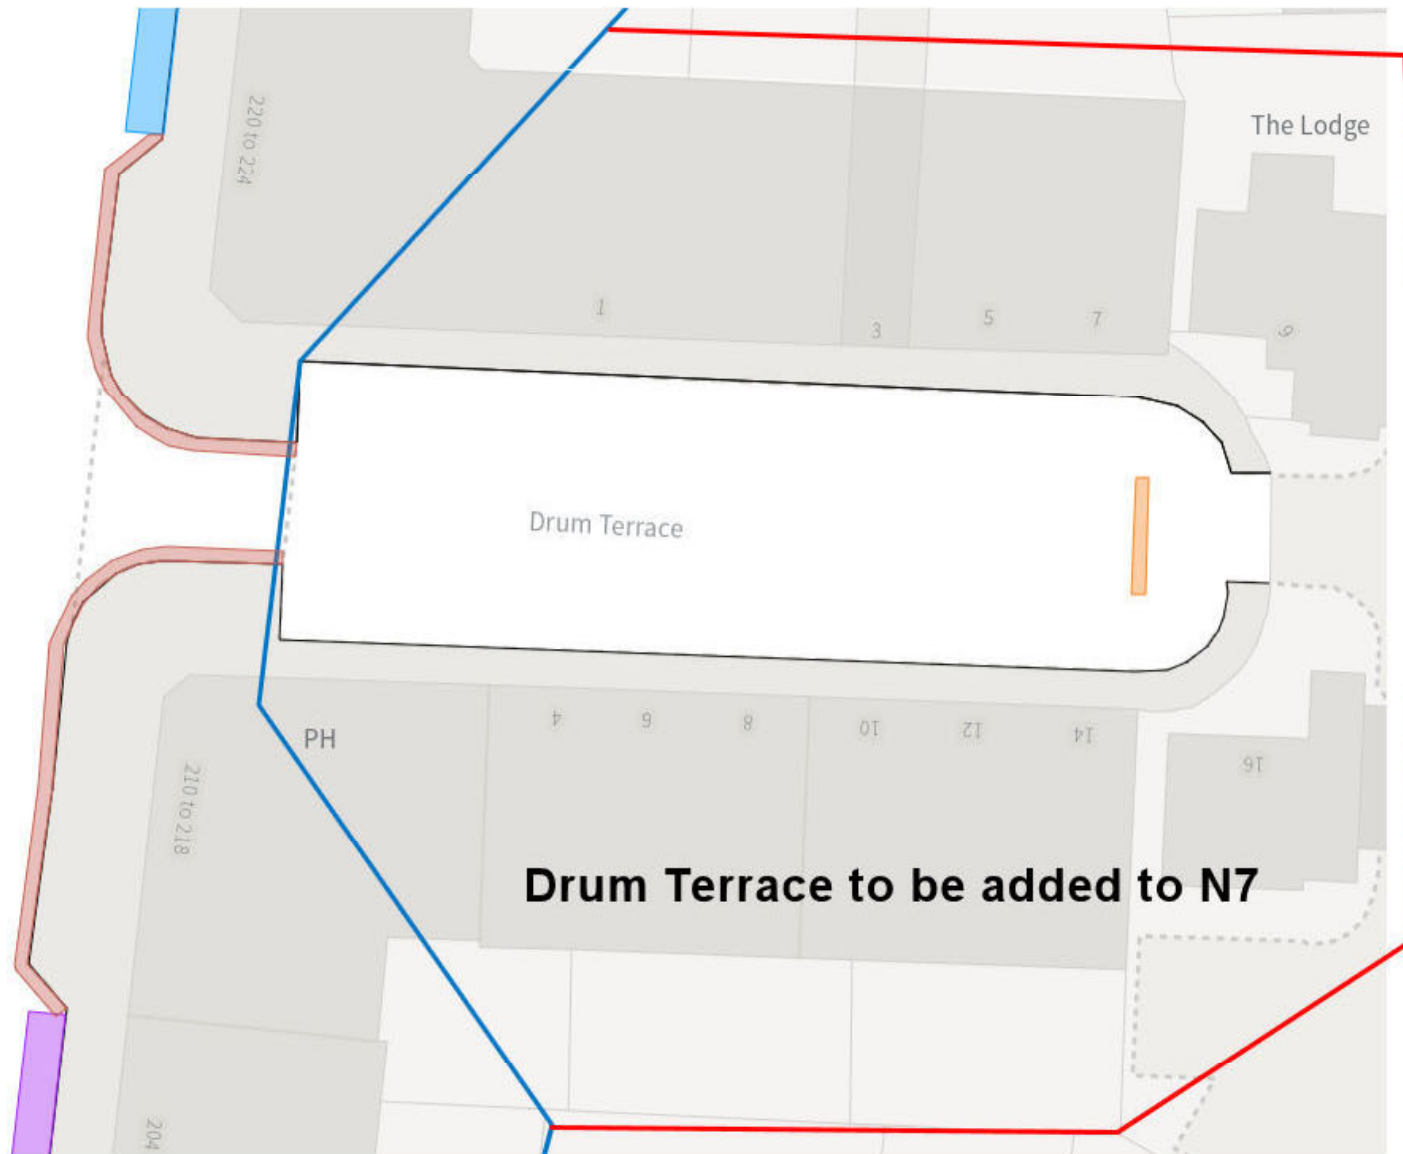

**Drum Terrace to be added to N7**

## Drum Terrace, Edinburgh

Scale: **N.T.S.**



Date: **Nov 2024**

Drawn By: **AJM**

Drawing No: