


Please read these notes before viewing the map tiles.

The following map tiles show only the changes that are being proposed under this Traffic Regulation Order (TRO).

If there are existing restrictions that are not being changed by this TRO, those will not appear on these map tiles. You can see details of existing restrictions here: [Streets - The City of Edinburgh Council](#)


The map tiles show changes of the following types: **Additions, Modifications or Removals.**

Additions and modifications are shown in solid colours, like this:

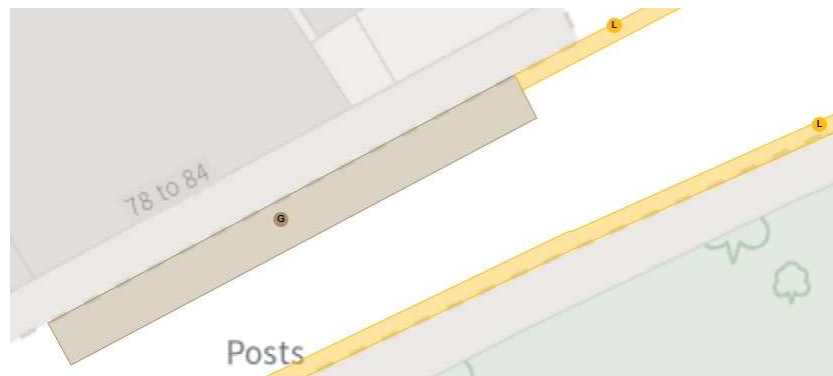

The reference letter ("G" and "L" in this example) corresponds with the key on the left side of the map tile. That key will explain what restriction is being added or modified.


Removals are shown as a dotted outline, like this:

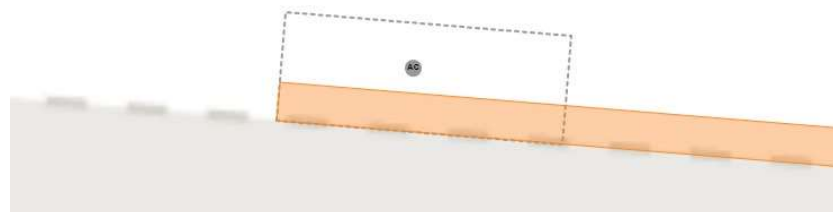


In this case a bay (referenced "AC") is being removed and a yellow line introduced. The reference letter will correspond with the key, and the key will explain what type of restriction is being removed by the proposal.

Additions and Removals.


Sometimes, an existing restriction will be replaced by a different restriction. In such cases, the map tile will show both the removal and the addition:

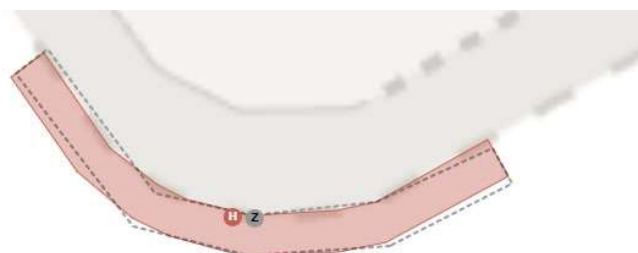

In this case yellow line ("Z") is being removed and replaced with a different type of yellow line ("H"). The key will explain both the existing and proposed restrictions.

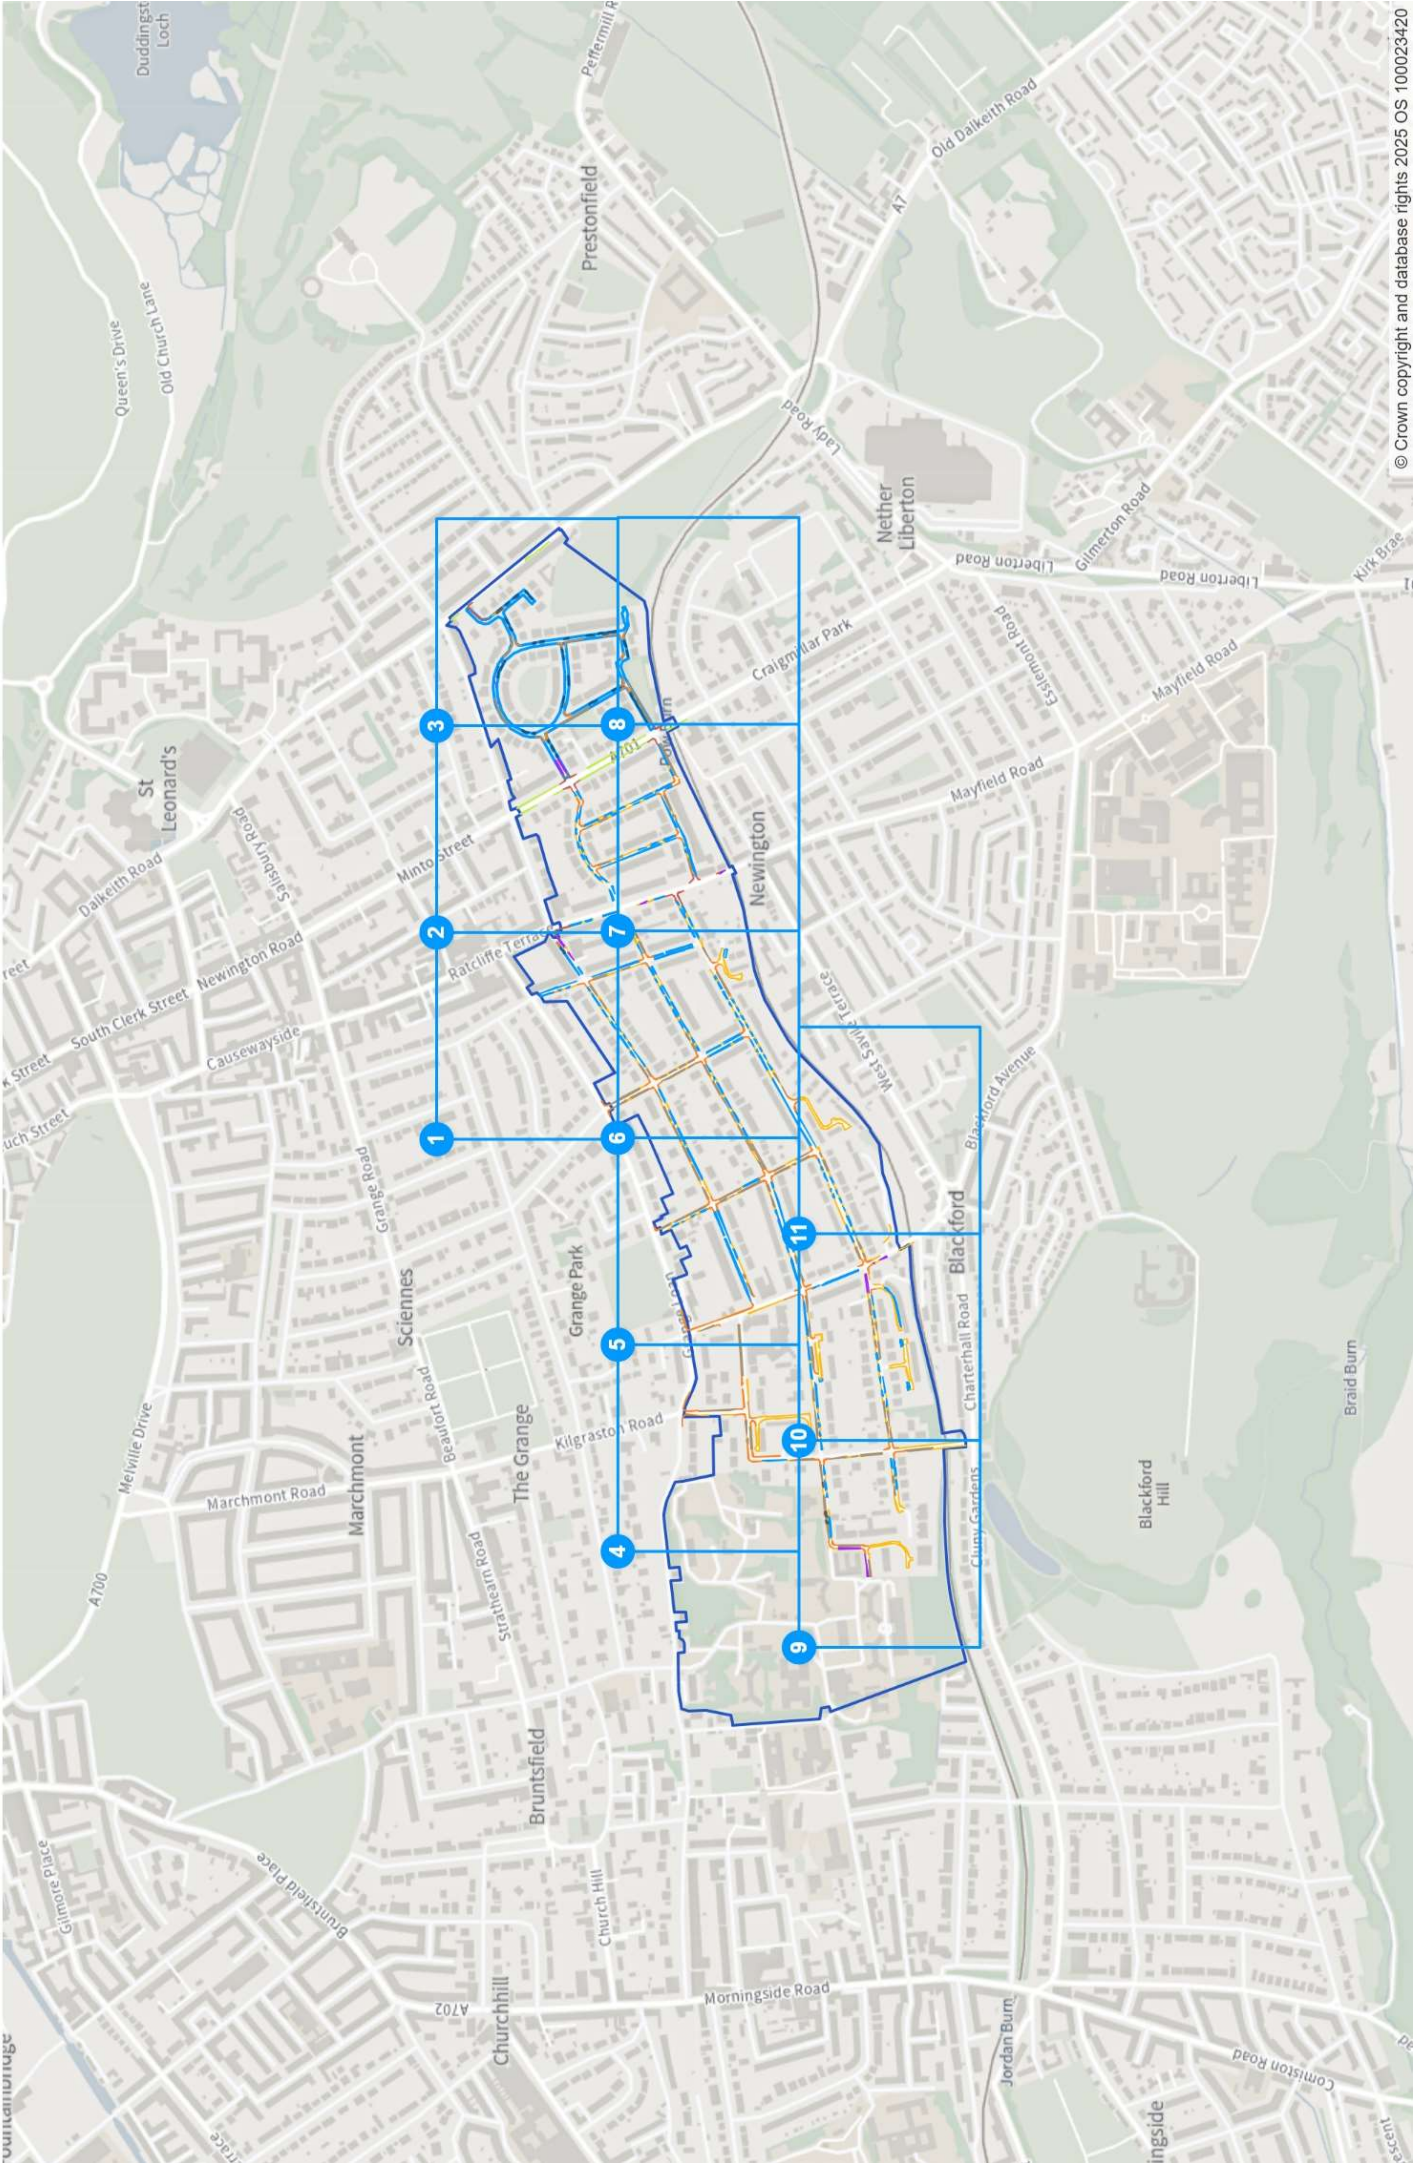

Static Order Guide

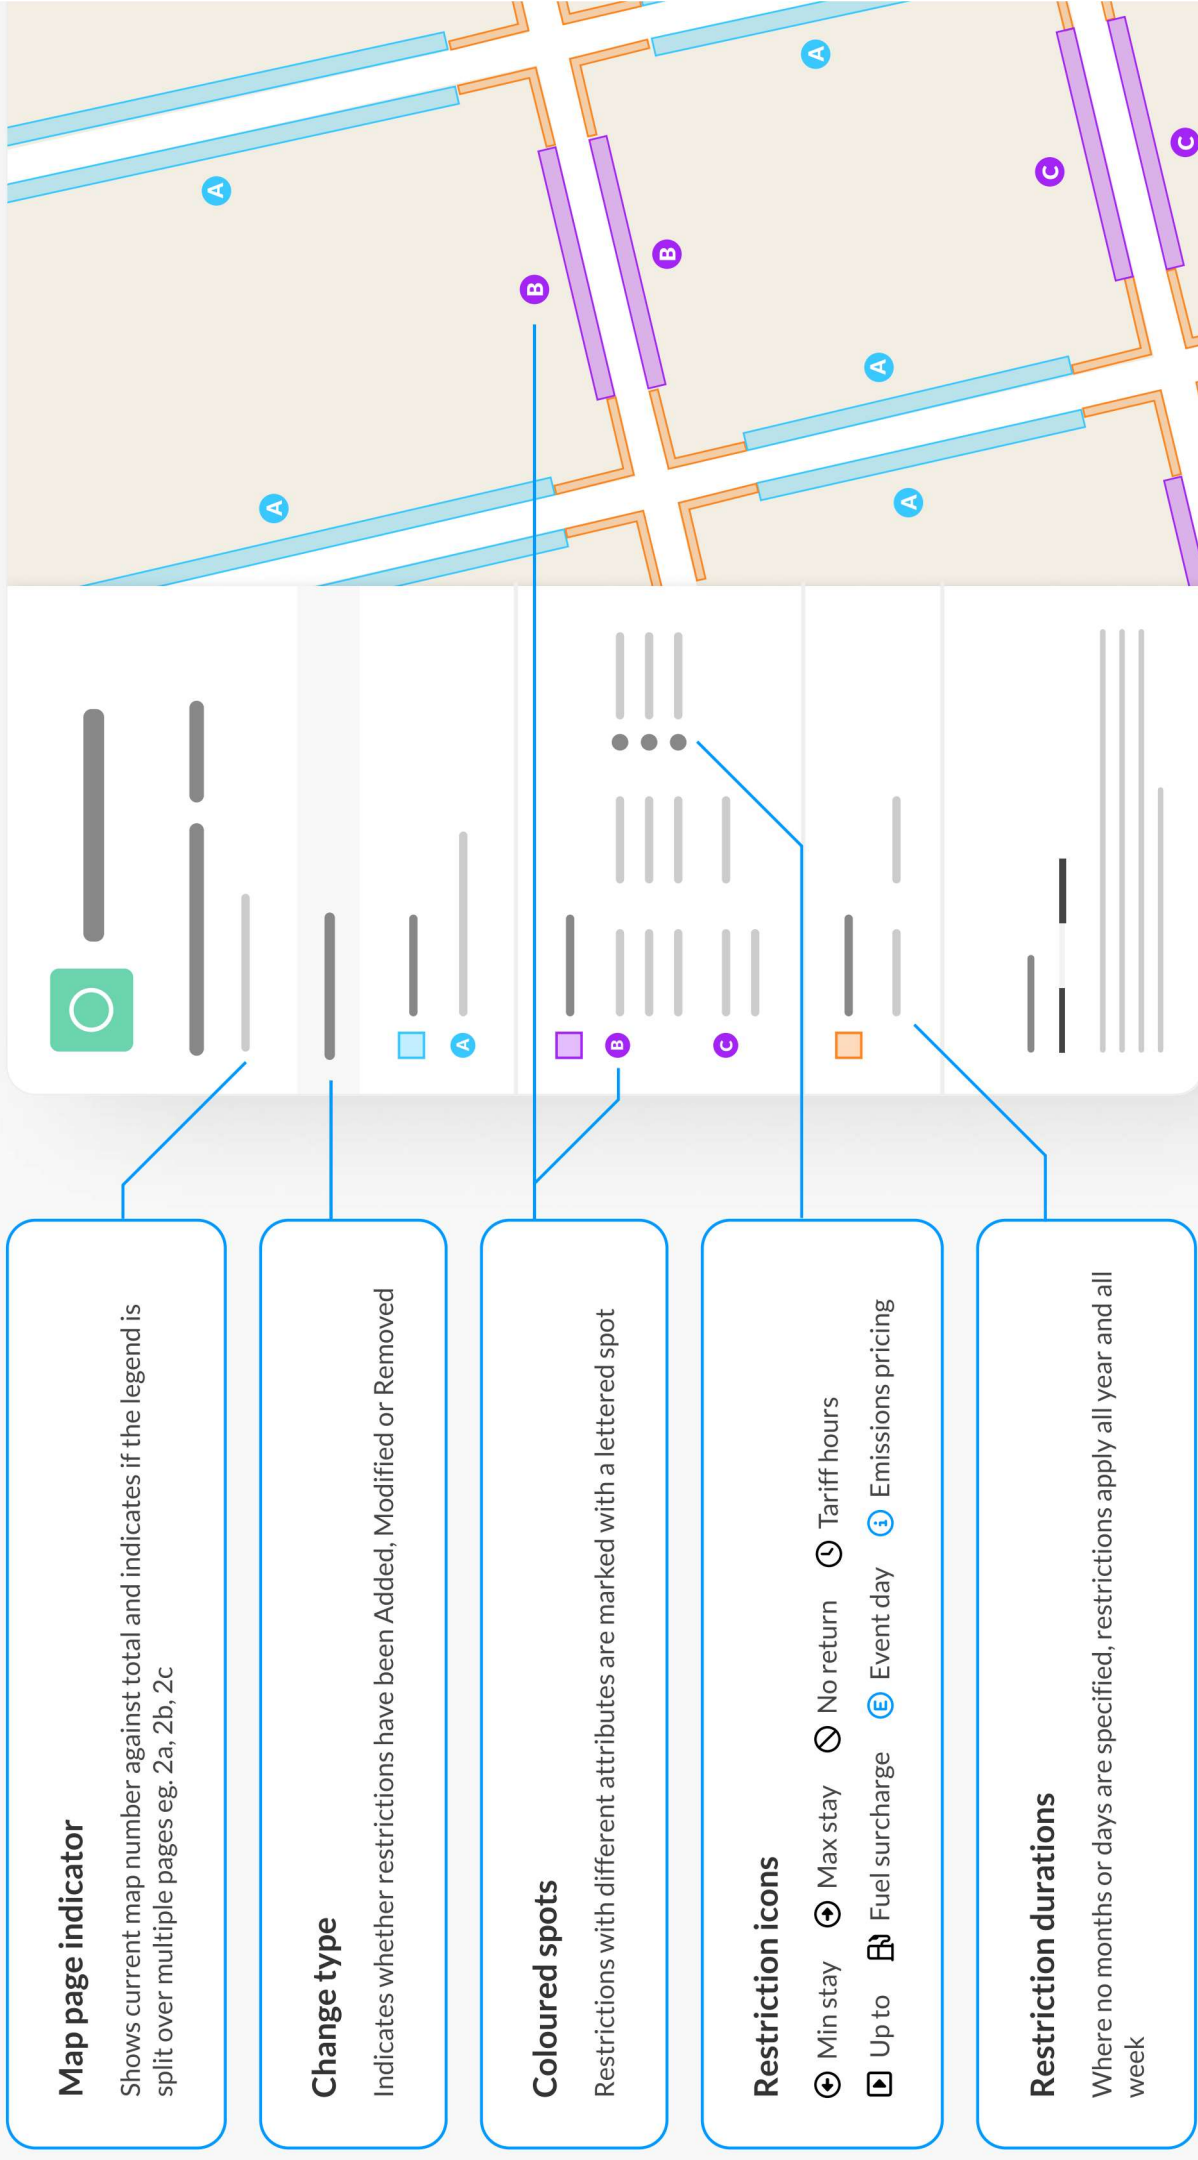

TRO/24/12

Map 1a of 11

ADDED

No waiting

Mon-Fri 08:30-17:30

No waiting at any time

At all times

Paid-for parking place

Mon-Fri 08:30-17:30 4h 1h

E2.60/1h

Permit holders parking place (Zone S8)

Mon-Fri 08:30-17:30

Shared

Paid-for parking place

Mon-Fri 08:30-17:30 4h 1h

E2.60/1h

Permit holders parking place (Zone S8)

Mon-Fri 08:30-17:30

MODIFIED

No waiting at any time

At all times


Permit holders parking place (Zone S8)

Mon-Fri 08:30-17:30

Scale: 1:1250 0 20 40 60m

NW 326126.705, 671971.283 SE 326511.466, 671623.507

© Crown copyright and database rights 2025 Ordnance Survey.
You are not permitted to copy, sub-license, distribute or sell any of this
data to third parties in any form. Licence number 100023420

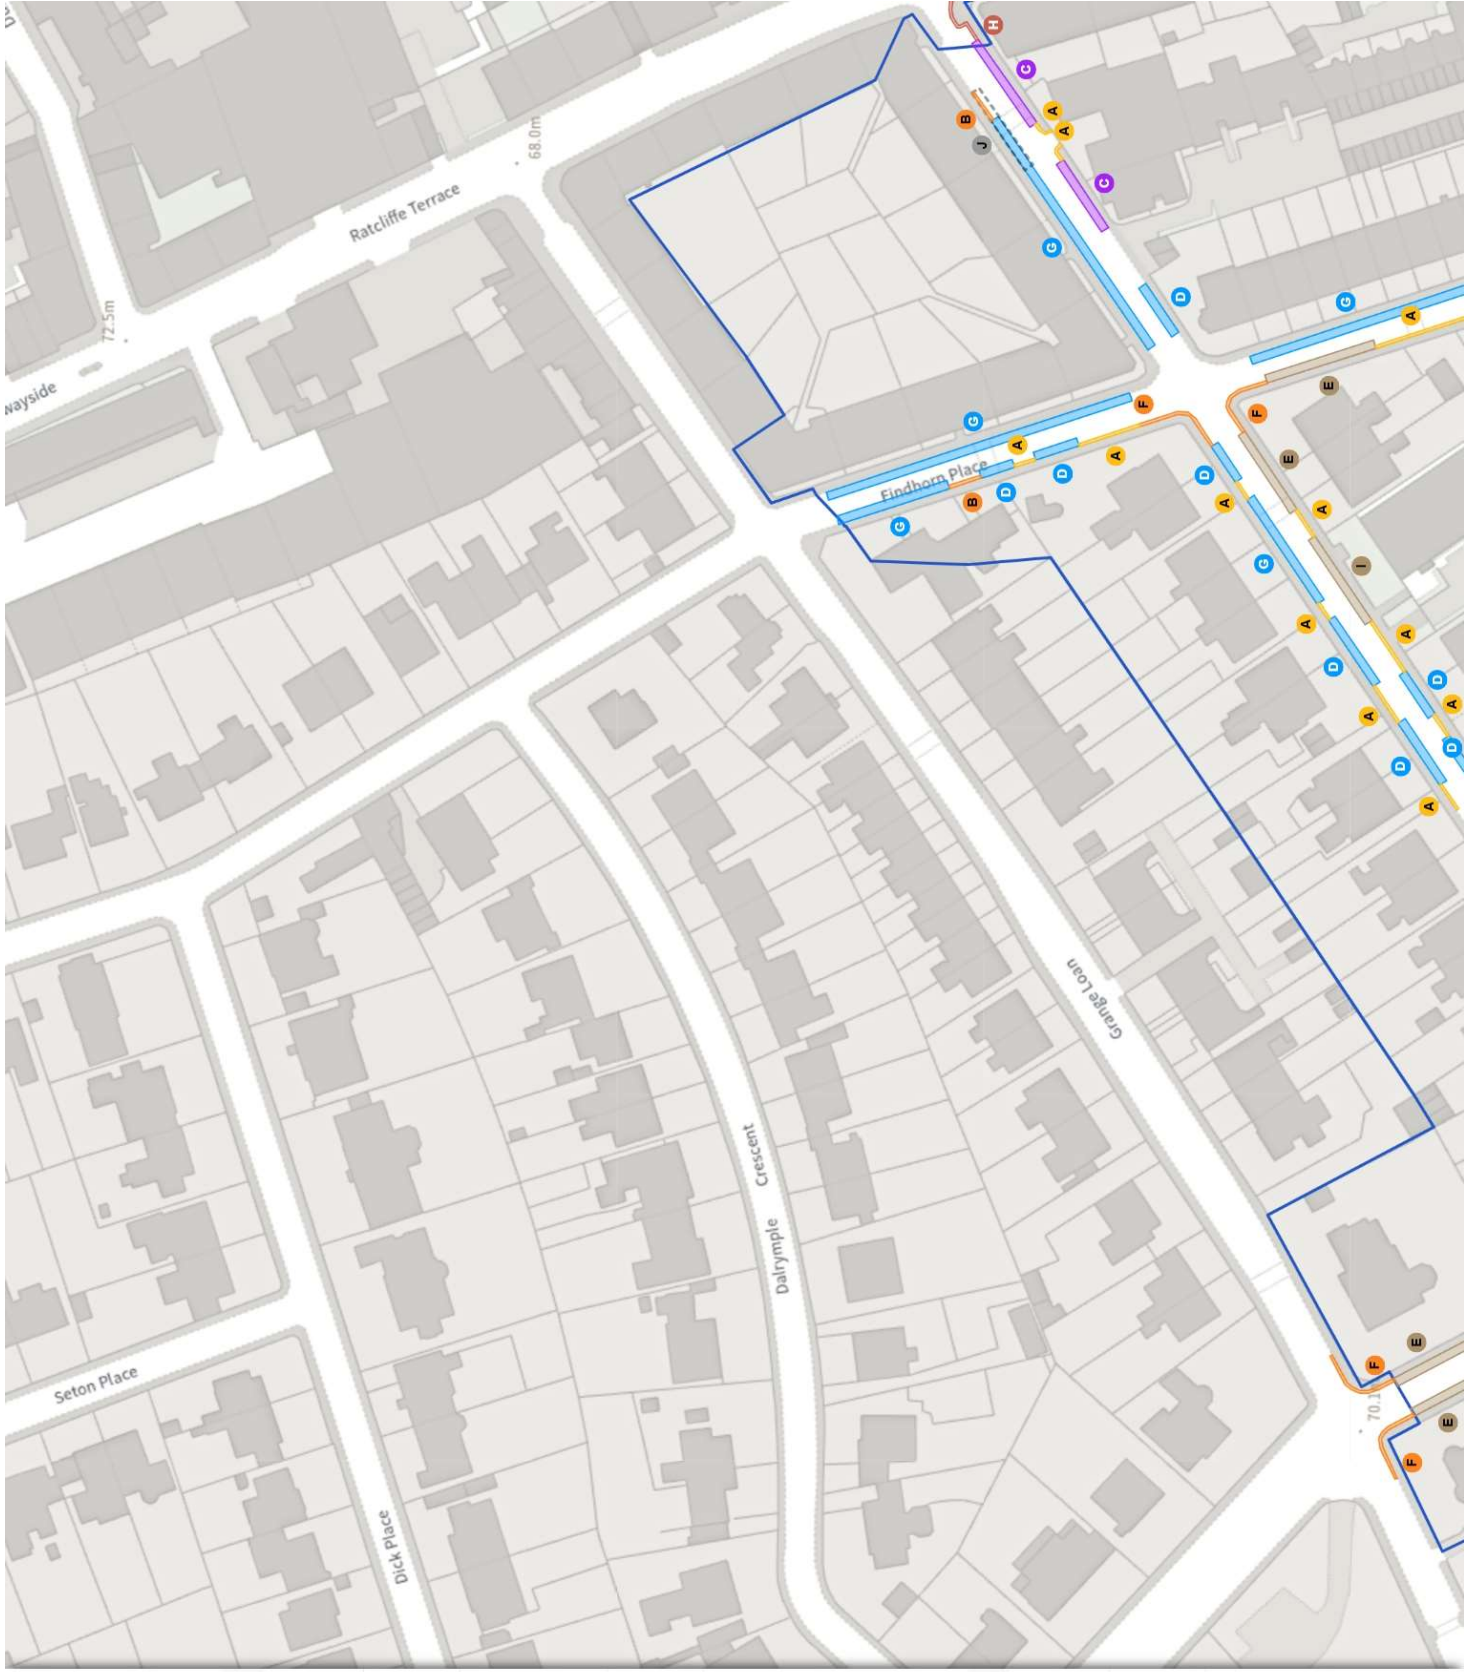

TRO/24/12

Map 1b of 11

MODIFIED

Shared

No waiting at any time
At all times

No loading at any time
At all times

Shared


Paid-for parking place
Mon-Fri 08:30-17:30 4h 1h

£2.60/1h

Permit holders parking place (Zone S8)
Mon-Fri 08:30-17:30

REMOVED

Permit holders parking place (Zone S8)
Mon-Fri 10:00-11:30

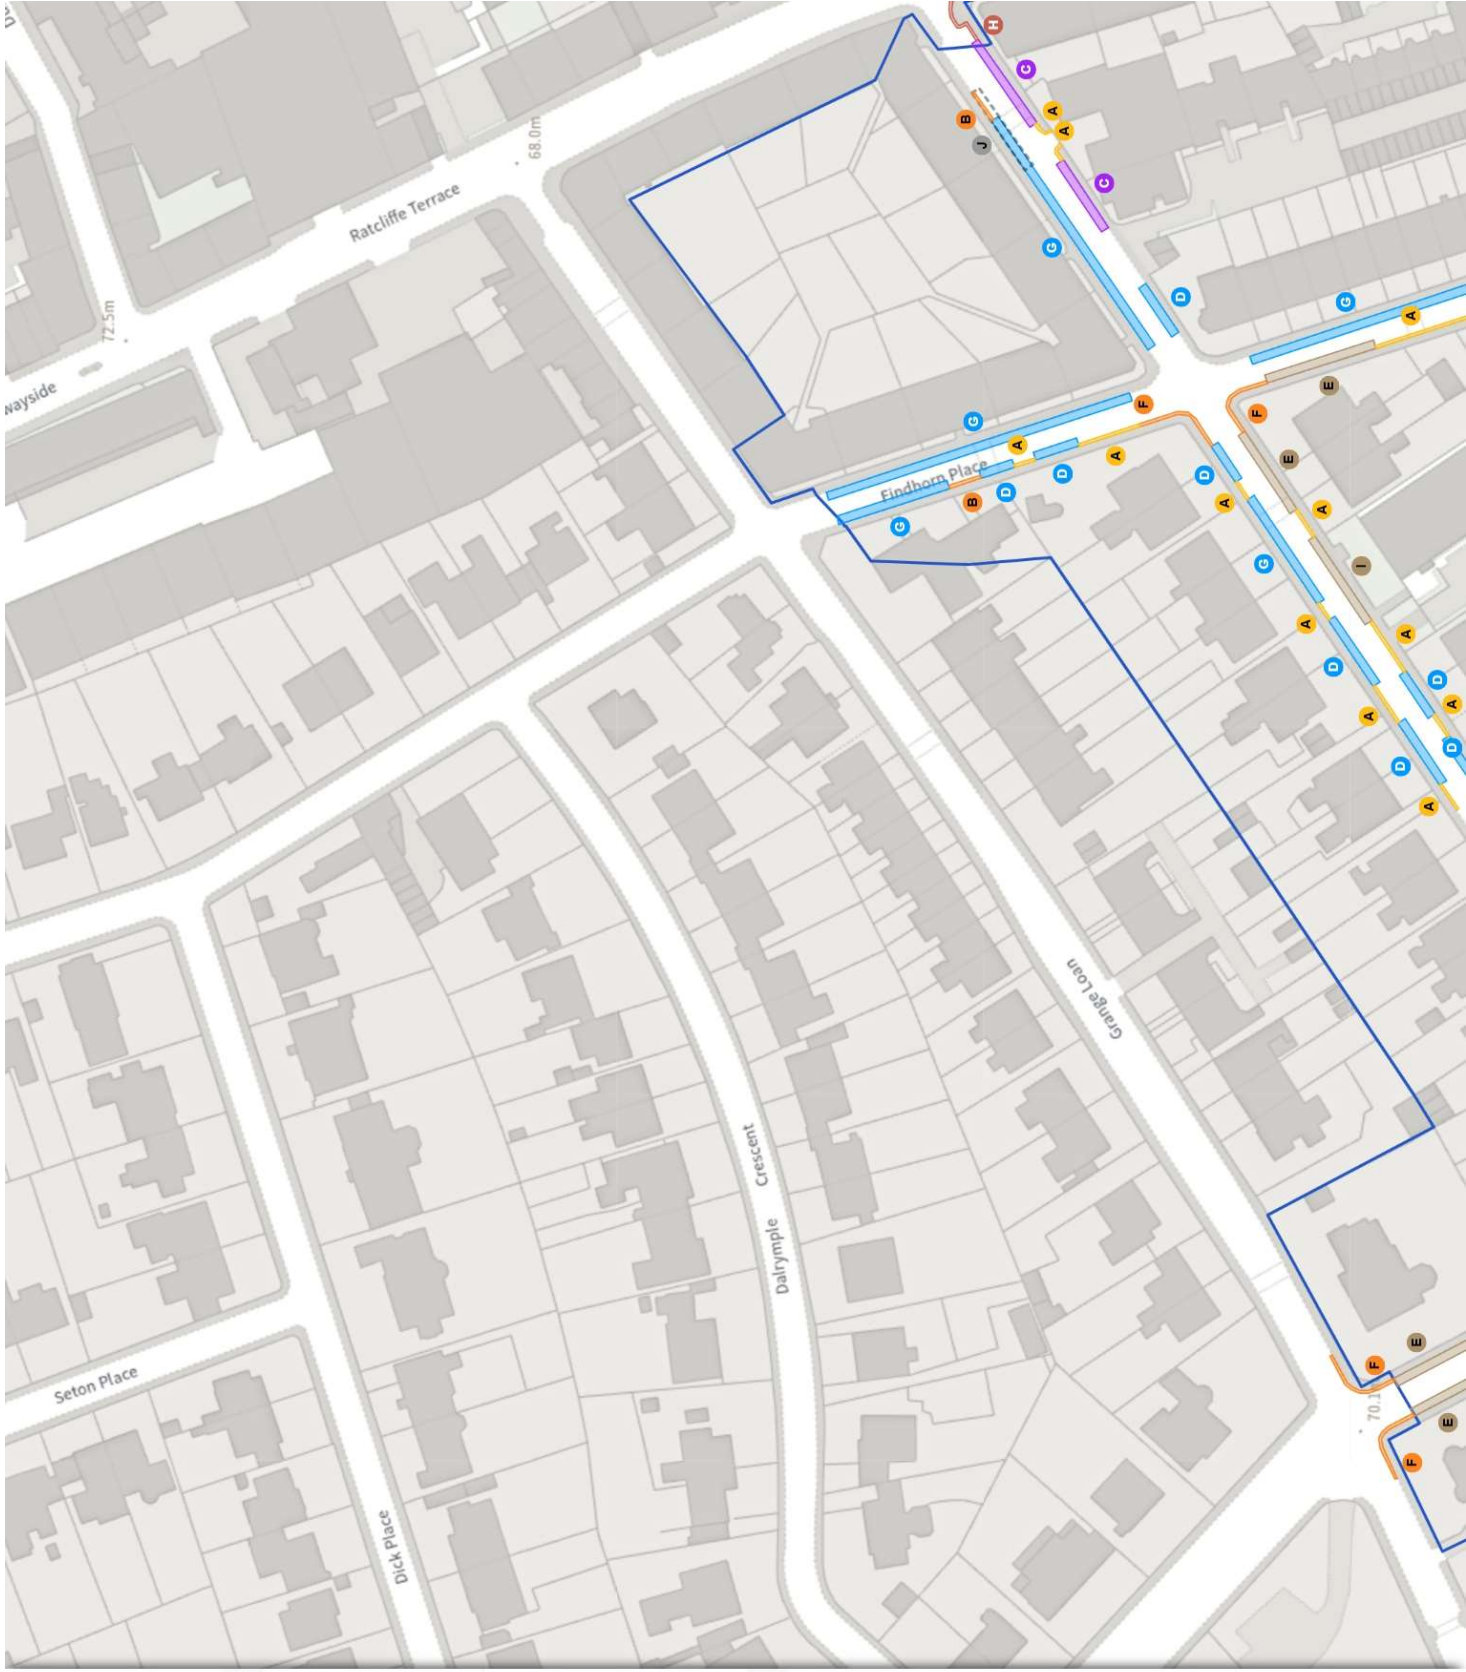

A Scale: 1:1250 0 20 40 60m

NW 326126.705, 671971.283 SE 326511.466, 671623.507

© Crown copyright and database rights 2025 Ordnance Survey.
You are not permitted to copy, sub-license, distribute or sell any of this
data to third parties in any form. Licence number 100023420

TRO/24/12

Map 2a of 11

ADDED

No waiting

Mon-Fri 08:30-17:30

Paid-for parking place

Mon-Fri 08:30-17:30 4h 1h

E2.60/1h

Permit holders parking place (Zone S8)

Mon-Fri 08:30-17:30

Shared

Paid-for parking place

Mon-Fri 08:30-17:30 4h 1h

E2.60/1h

Permit holders parking place (Zone S8)

Mon-Fri 08:30-17:30

Shared

Paid-for parking place

Mon-Fri 08:30-17:30 4h 1h

E2.60/1h


Permit holders parking place (PPA P025)

Mon-Fri 08:30-17:30

Scale: 1:1250 0 20 40 60m

NW 326513.926, 671964.669 SE 326898.718, 671616.927

© Crown copyright and database rights 2025 Ordnance Survey.
You are not permitted to copy, sub-license, distribute or sell any of this
data to third parties in any form. Licence number 100023420

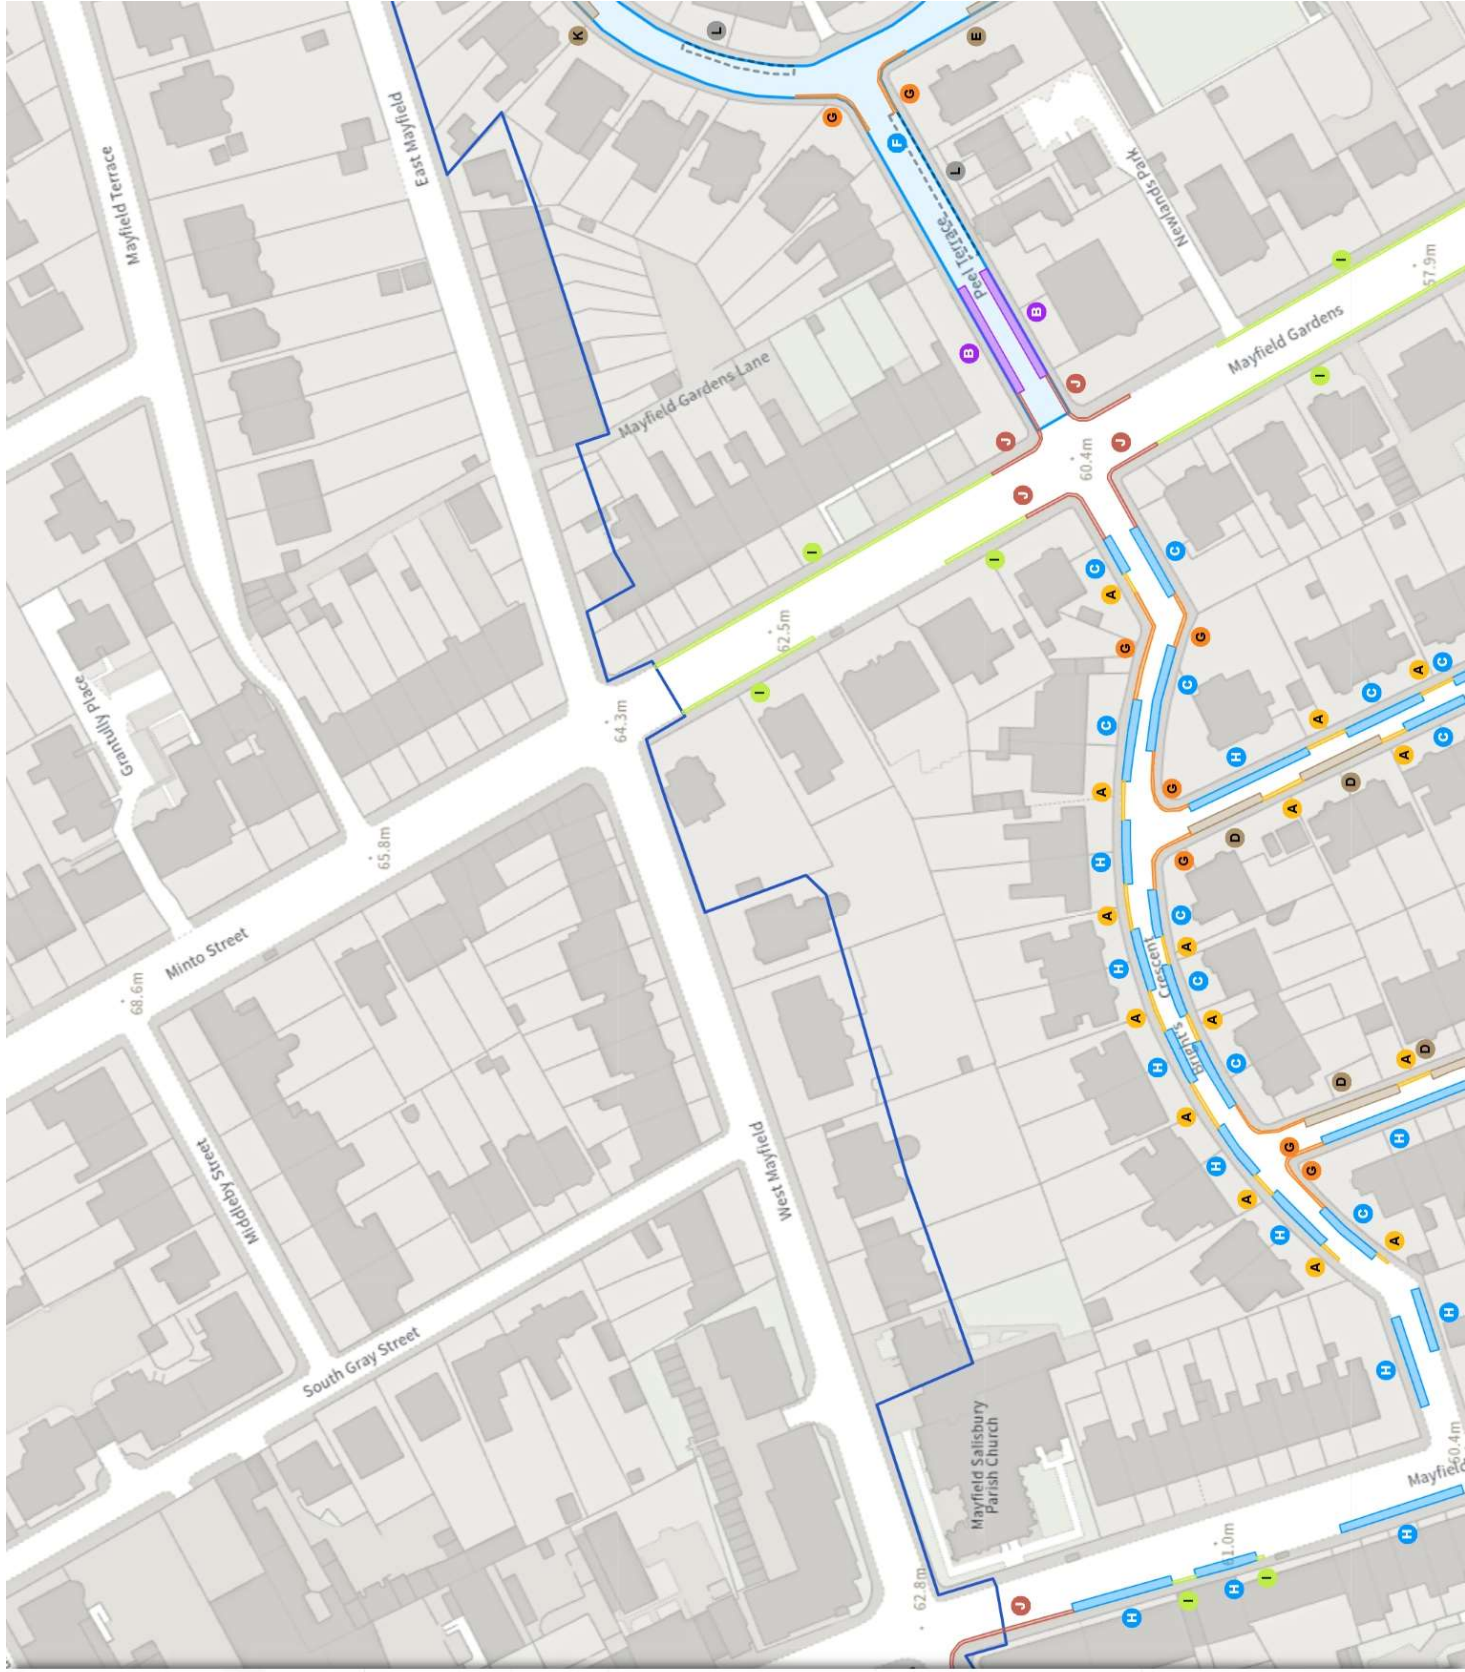

TRO/24/12

Map 2b of 11

ADDED

Permit Parking Area (PPA P025)

Resident permit holders parking place (PPA P025)

Mon-Fri 08:30-17:30

MODIFIED

No waiting at any time

At all times

Permit holders parking place (Zone S8)

Mon-Fri 08:30-17:30

Shared

No waiting

Mon-Fri 08:30-17:30

No loading

Mon-Fri 07:30-09:30 16:00-18:30

Shared

No waiting at any time

At all times


No loading at any time

At all times

A Scale: 1:1250 0 20 40 60m

NW 326513.926 671964.669 SE 326898.718 671616.927

© Crown copyright and database rights 2025 Ordnance Survey.
You are not permitted to copy, sub-license, distribute or sell any of this
data to third parties in any form. Licence number 100023420

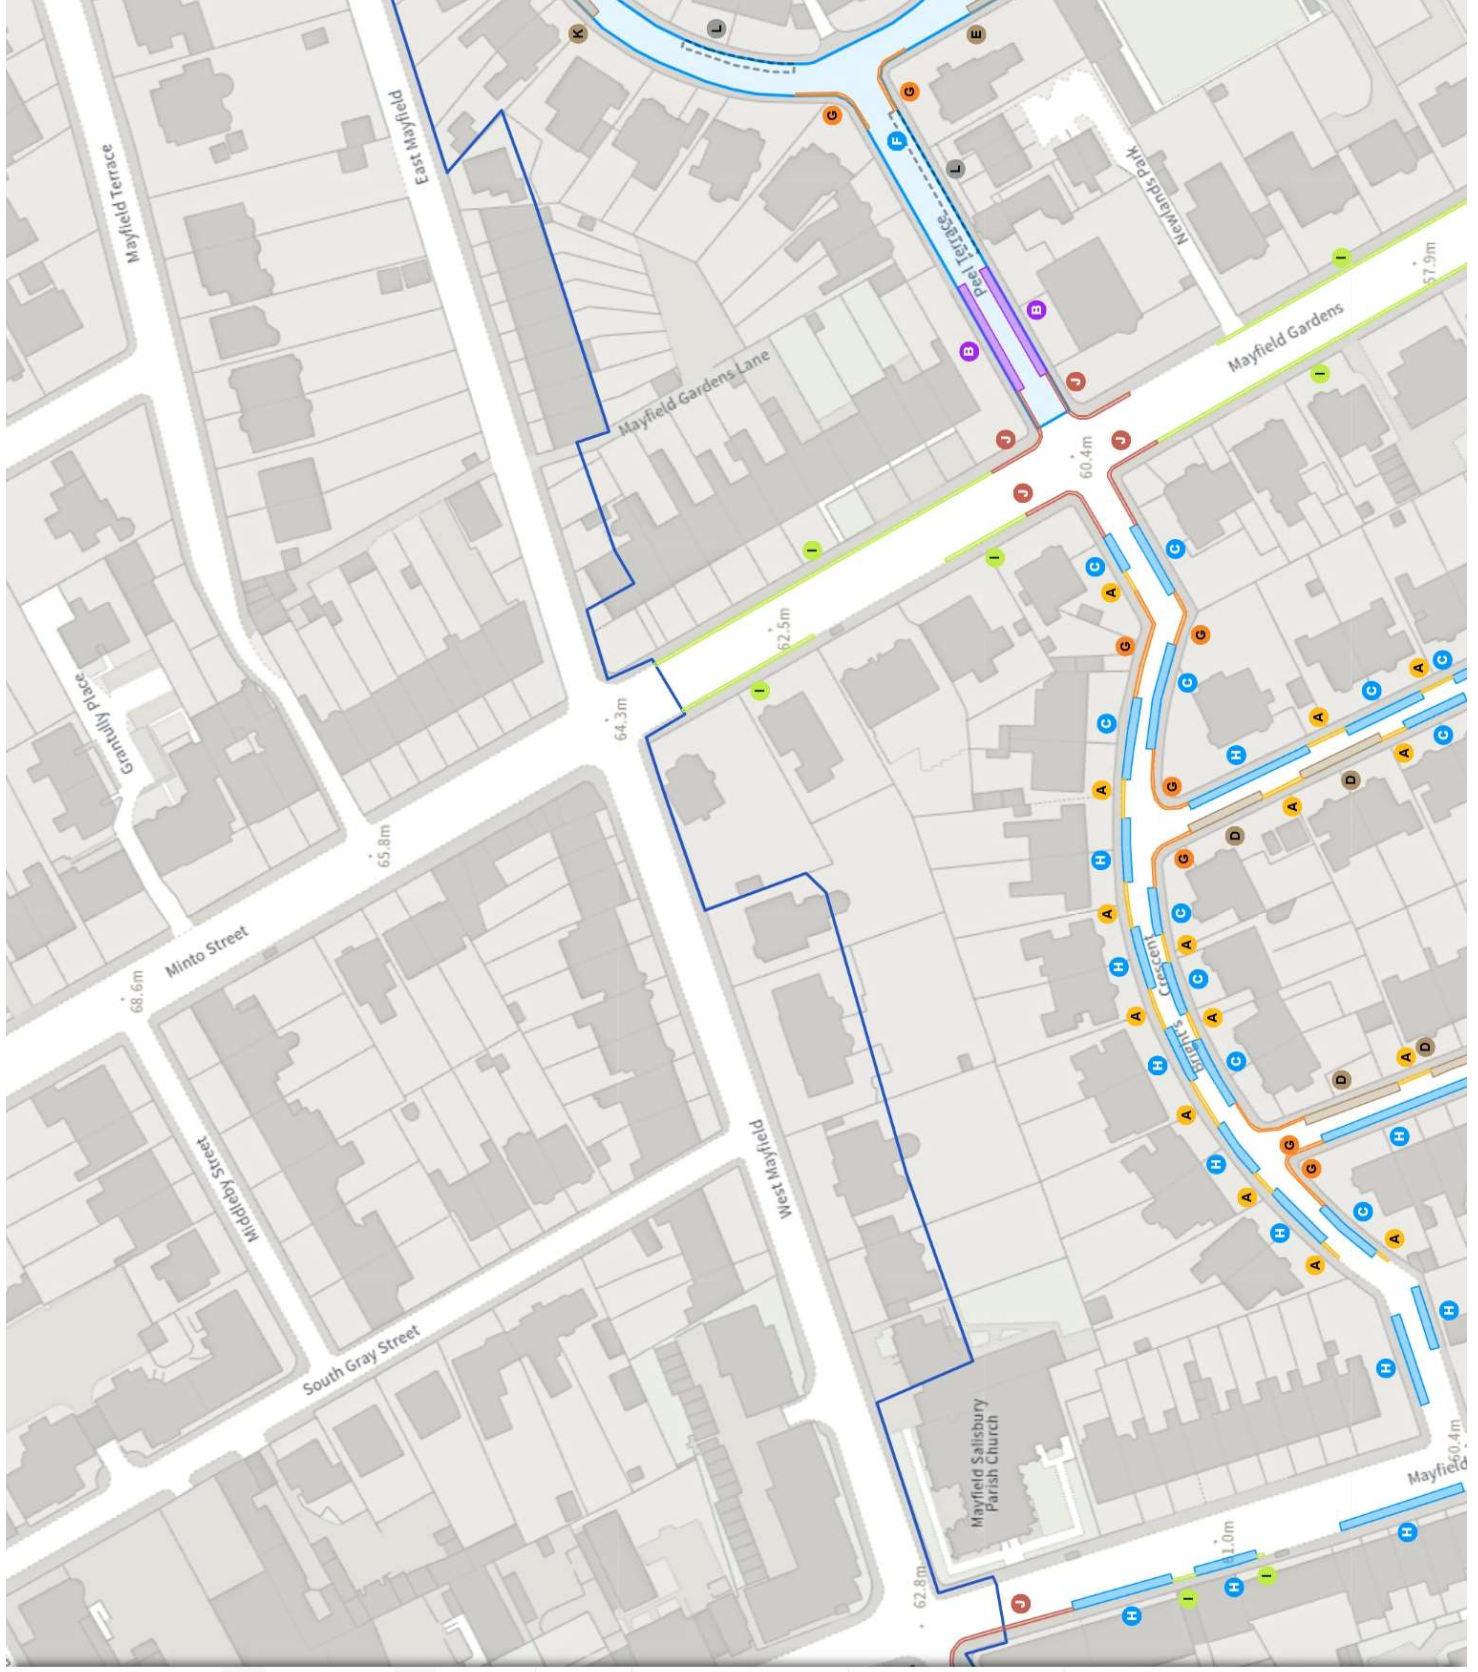

TRO/24/12

Map 2c of 11

MODIFIED

Shared

Paid-for parking place

Mon-Fri 08:30-17:30 4h 1h

E2.60/1h

Permit holders parking place (PPA P025)

Mon-Fri 08:30-17:30

REMOVED


Permit holders parking place (PPA P025)

Mon-Fri 10:00-11:30

Scale: 1:1250 0 20 40 60m

NW 326513.926 671964.669 SE 326898.718 671616.927

© Crown copyright and database rights 2025 Ordnance Survey.
You are not permitted to copy, sub-license, distribute or sell any of this
data to third parties in any form. Licence number 100023420

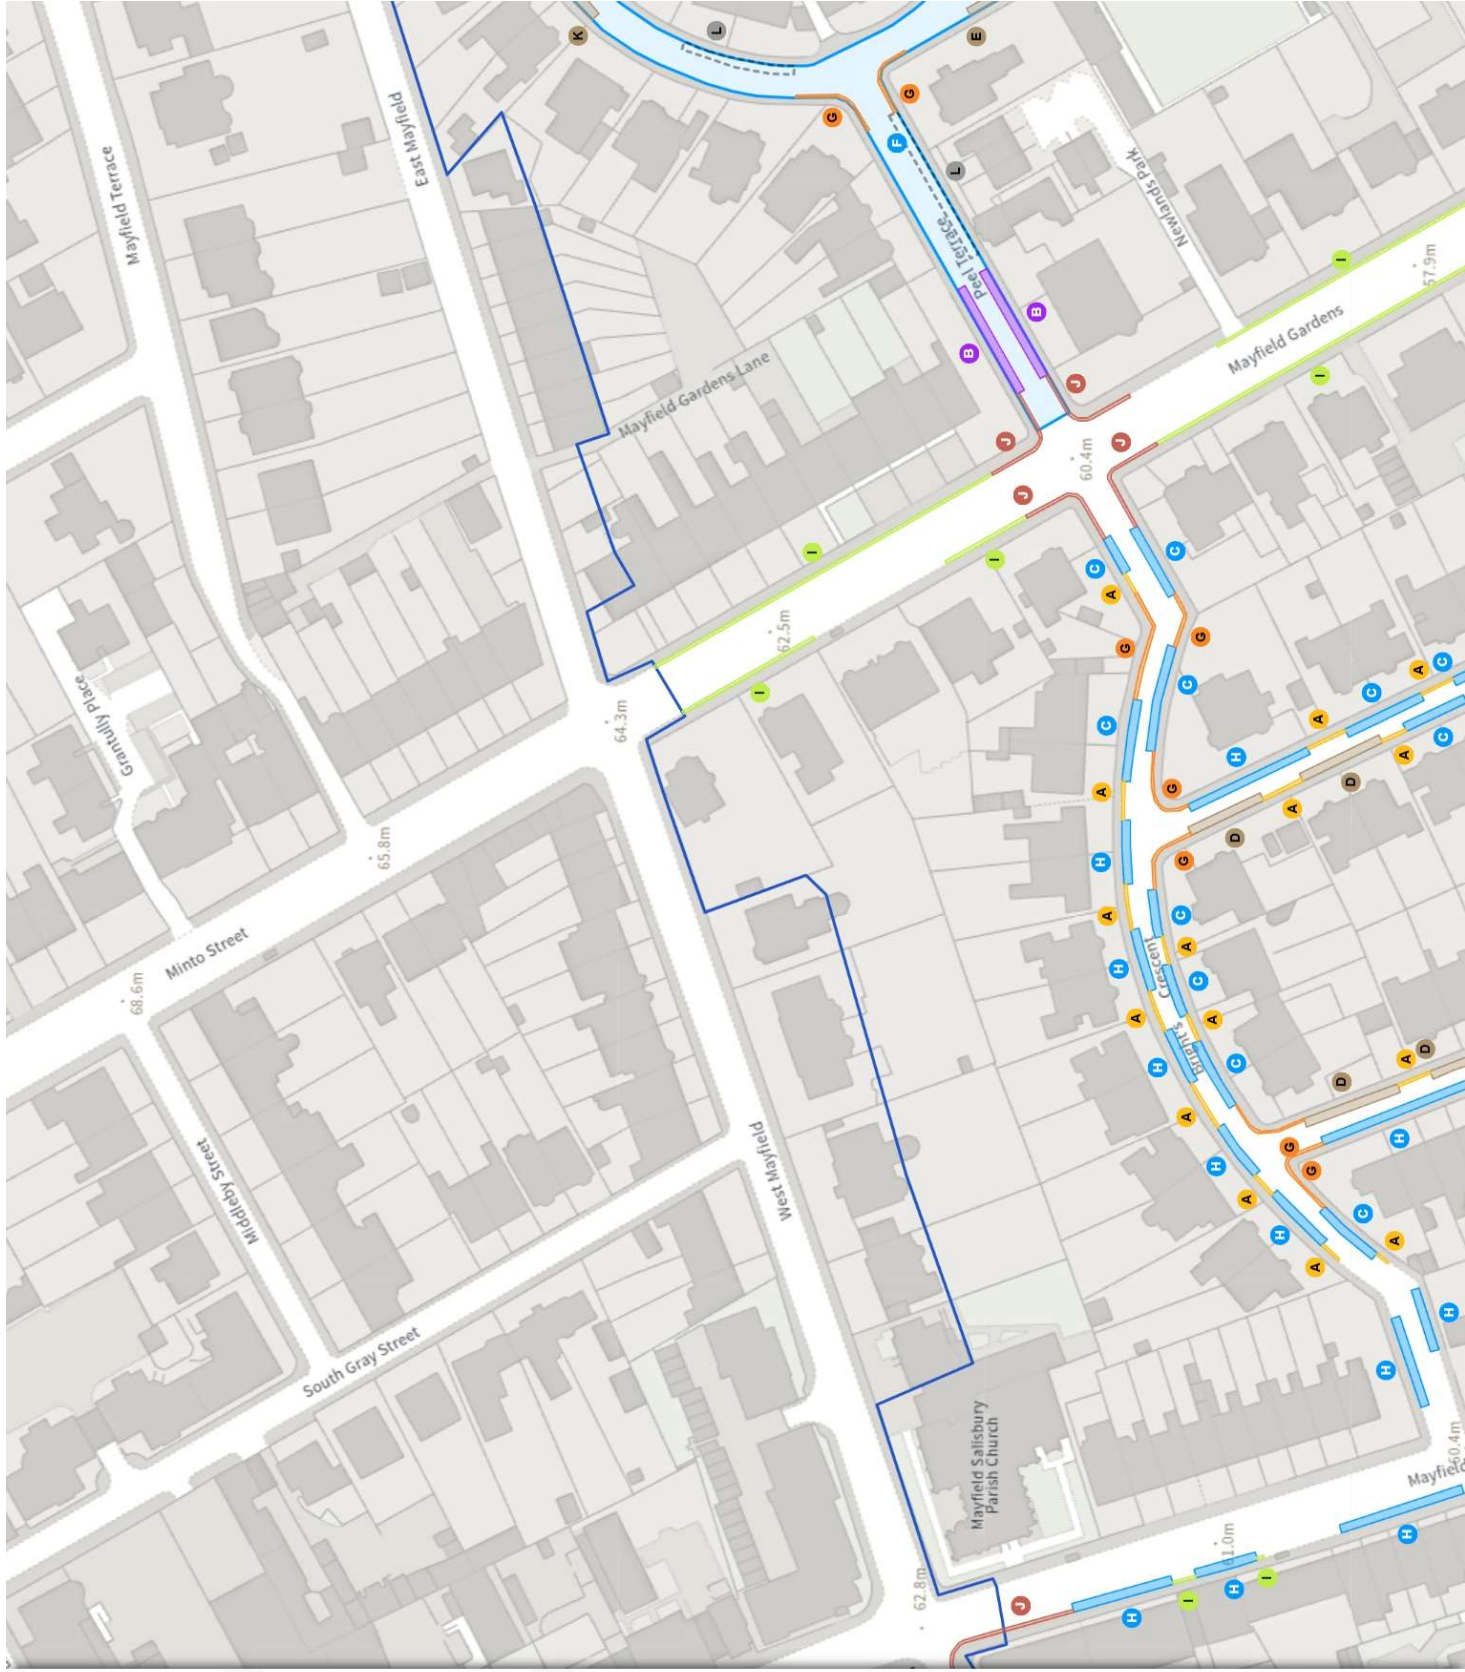

TRO/24/12

Map 3a of 11

ADDED

No waiting

Mon-Fri 08:30-17:30

Shared

Paid-for parking place

Mon-Fri 08:30-17:30 4h 1h

E2.60/1h

Permit holders parking place (PPA P025)

Mon-Fri 08:30-17:30

Permit Parking Area (PPA P025)

Resident permit holders parking place (PPA P025)

Mon-Fri 08:30-17:30

MODIFIED

Disabled persons' badge holders parking place

At all times

No waiting at any time

At all times

Shared

No waiting at any time

At all times


No loading at any time

At all times

A Scale: 1:1250 0 20 40 60m

NW 326901.147, 671958.09 SE 327285.969, 671610.382

© Crown copyright and database rights 2025 Ordnance Survey.
You are not permitted to copy, sub-license, distribute or sell any of this
data to third parties in any form. Licence number 100023420

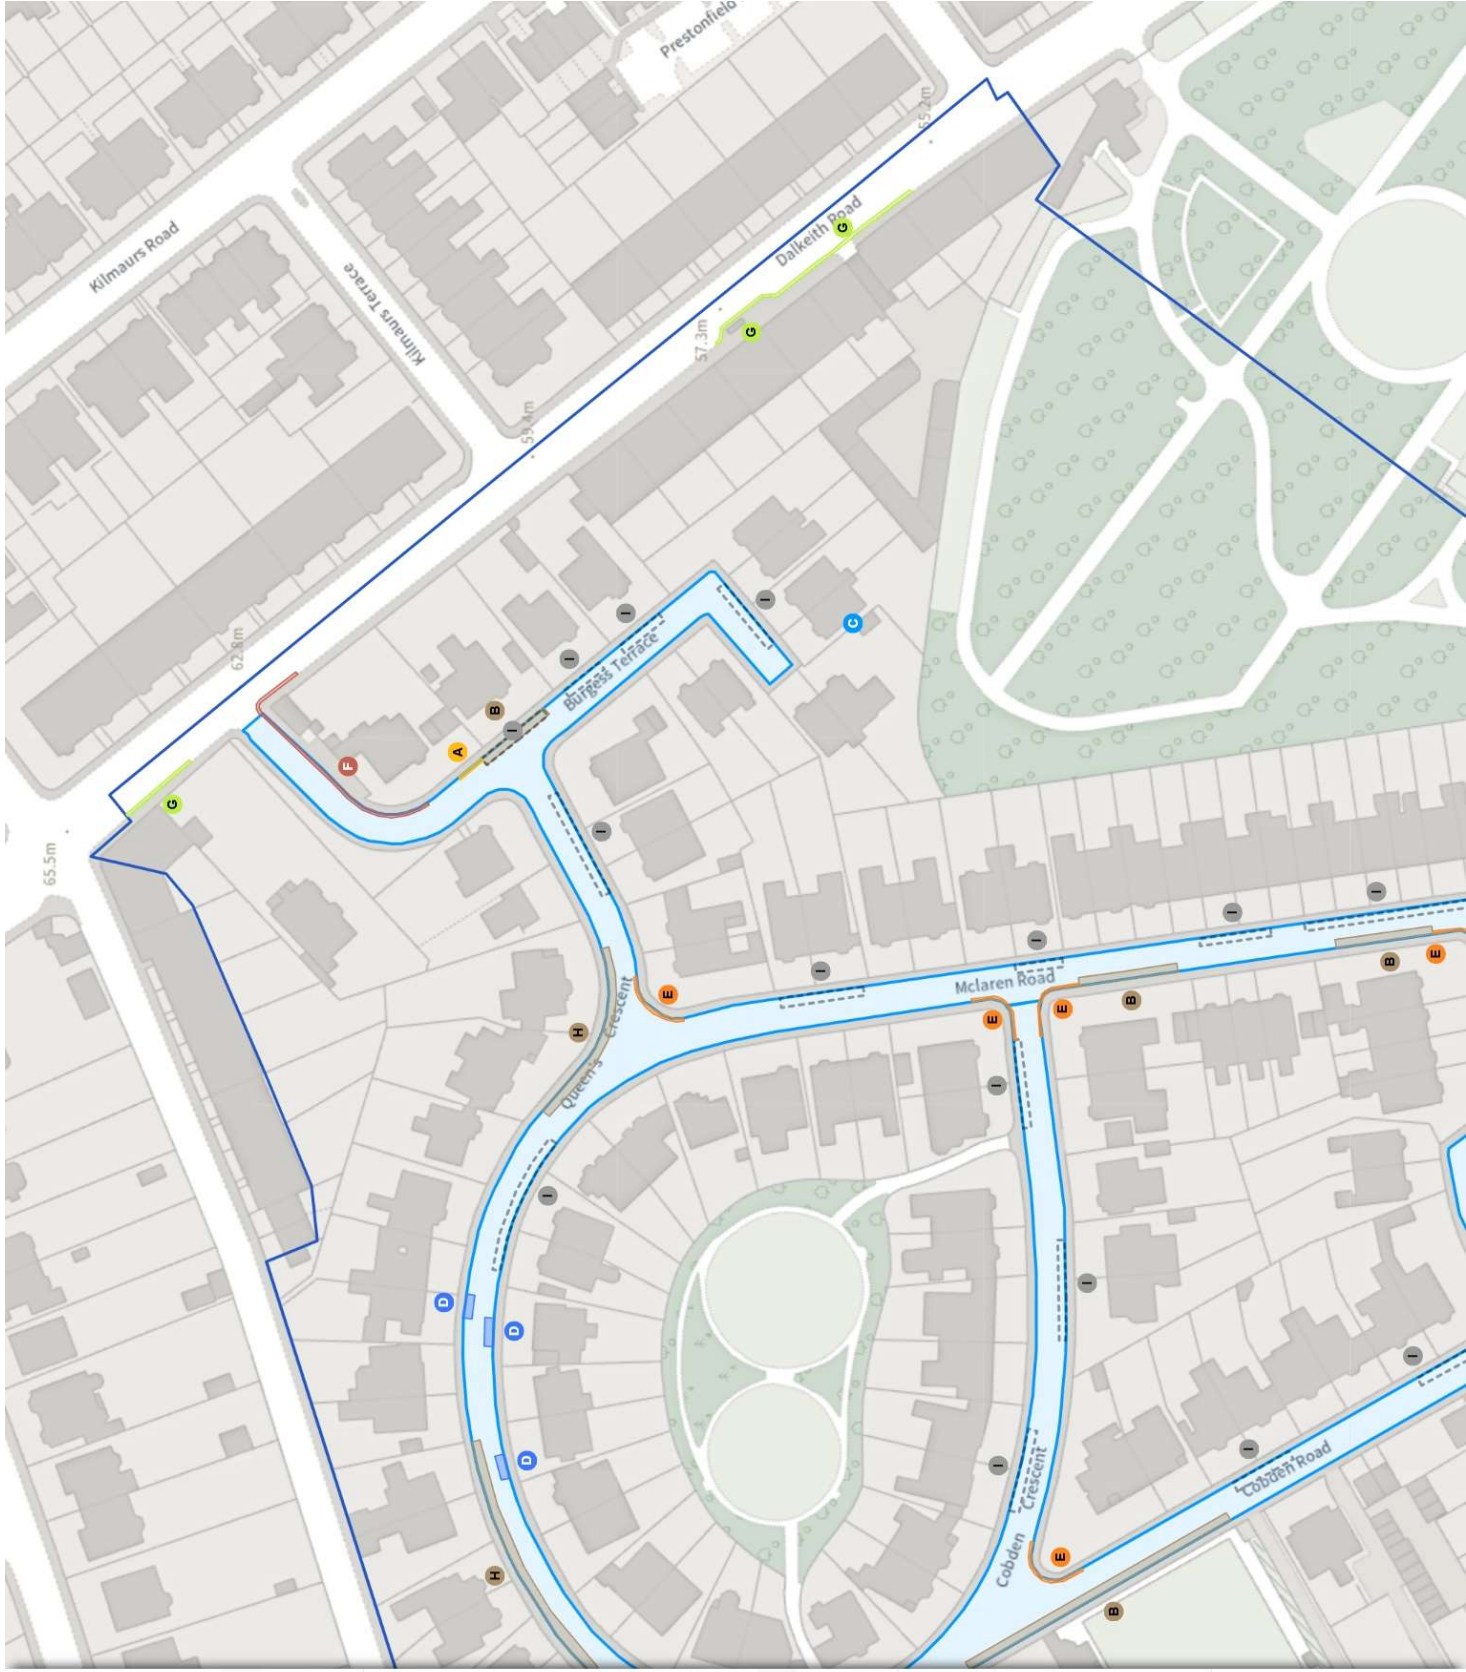

TRO/24/12

Map 3b of 11

MODIFIED

Shared

No waiting

Mon-Fri 08:30-17:30

No loading

Mon-Fri 07:30-09:30 16:00-18:30

Shared

Paid-for parking place

Mon-Fri 08:30-17:30 4h 1h

E2.60/1h

Permit holders parking place (PPA P025)

Mon-Fri 08:30-17:30

REMOVED


Permit holders parking place (PPA P025)

Mon-Fri 10:00-11:30

Scale: 1:1250 0 20 40 60m

NW 326901.147, 671958.09 SE 327285.969, 671610.382

© Crown copyright and database rights 2025 Ordnance Survey.
You are not permitted to copy, sub-license, distribute or sell any of this
data to third parties in any form. Licence number 100023420

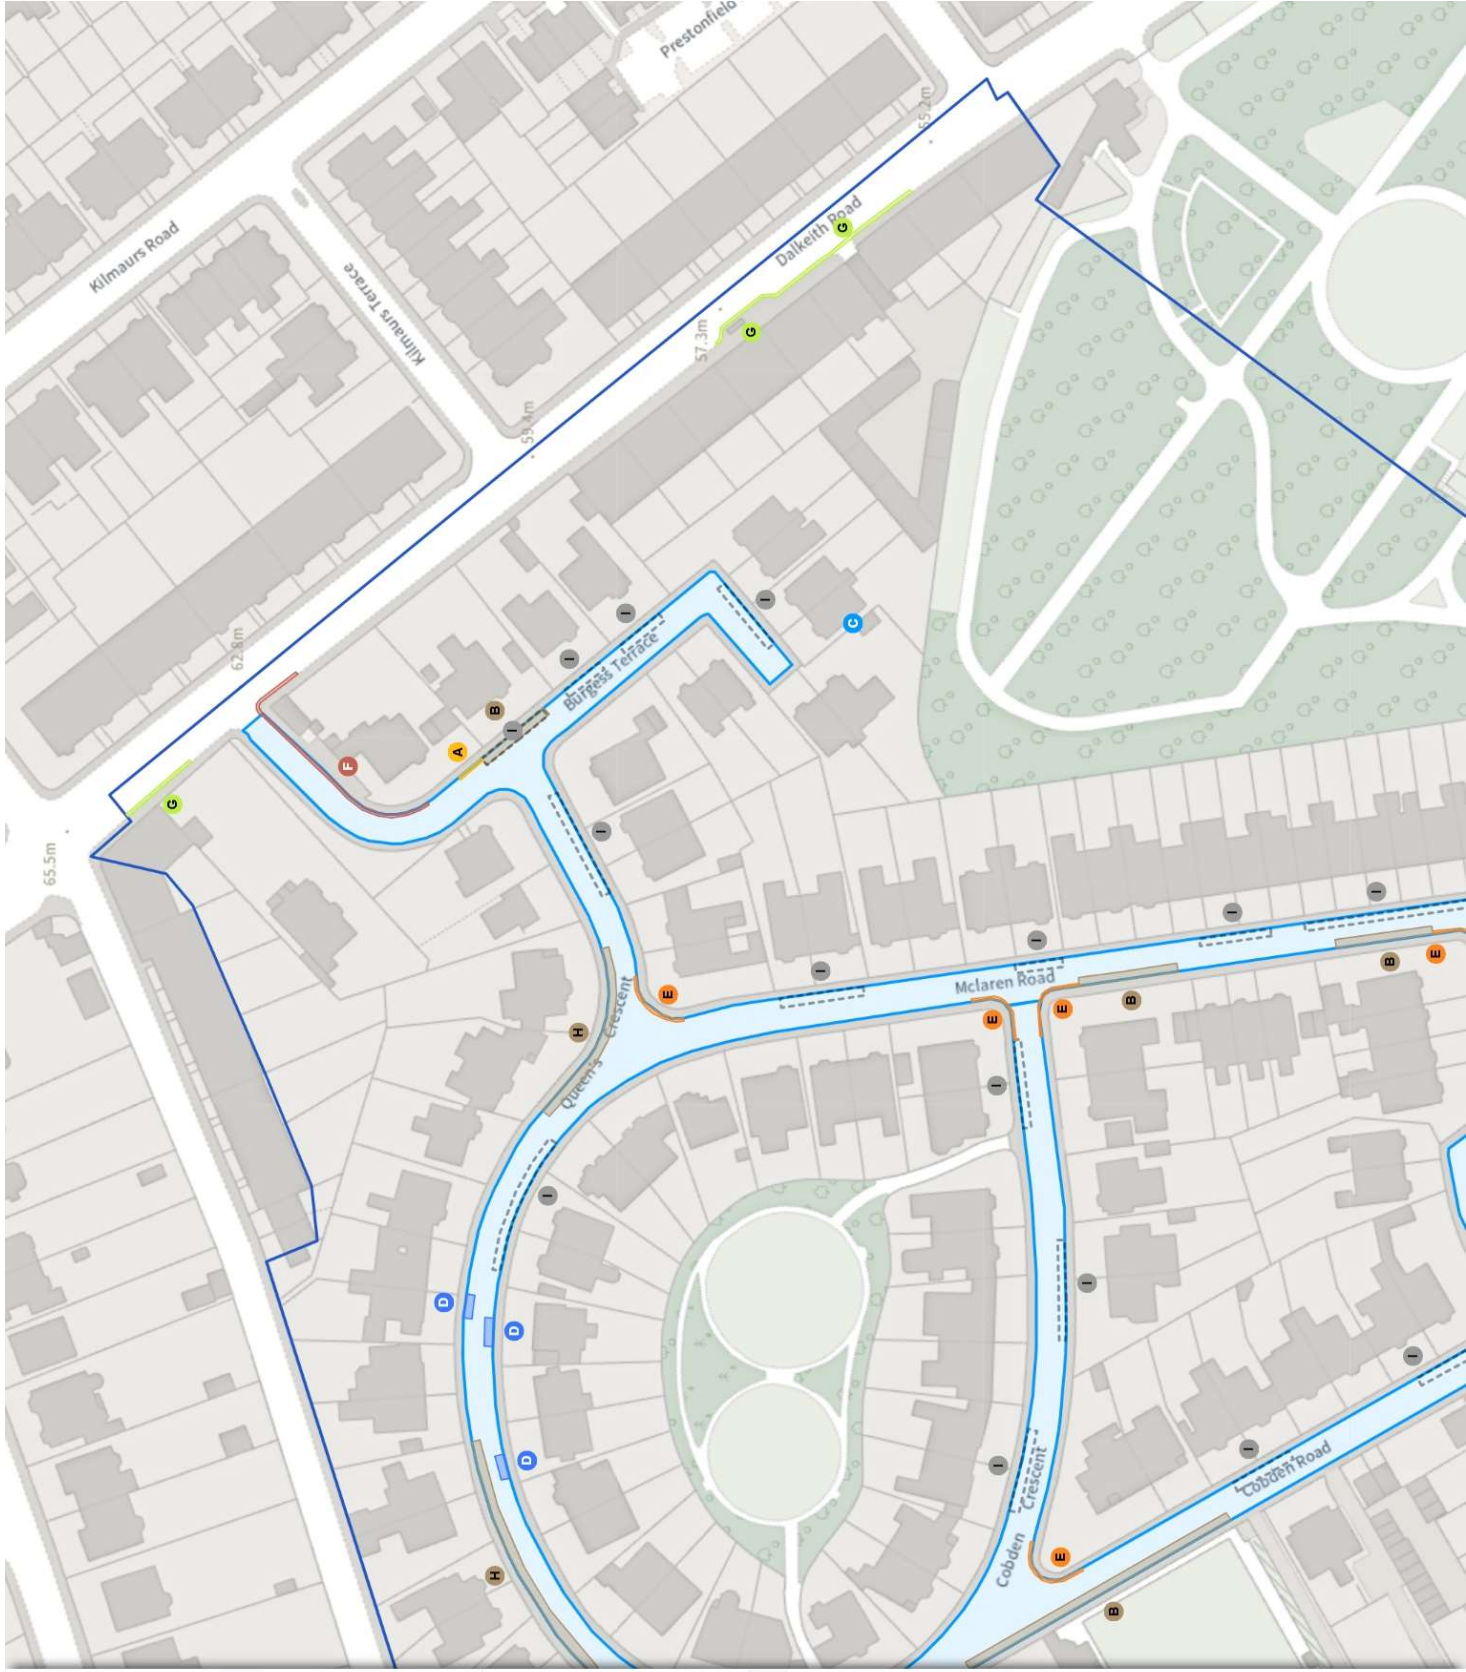

TRO/24/12

Map 4 of 11

ADDED

No waiting

Mon-Fri 08:30-17:30

Shared

Paid-for parking place

Mon-Fri 08:30-17:30

⌚ E2.60/1h

Permit holders parking place (Zone S8)

Mon-Fri 08:30-17:30

MODIFIED

No waiting at any time

At all times

Permit holders parking place (Zone S8)

Mon-Fri 08:30-17:30

Shared

Paid-for parking place

Mon-Fri 08:30-17:30

⌚ E2.60/1h

Permit holders parking place (Zone S8)

Mon-Fri 08:30-17:30

Scale: 1:1250 0 20 40 60m

NW 325348.927, 671646.477 SE 325733.657, 671298.605

© Crown copyright and database rights 2025 Ordnance Survey.
You are not permitted to copy, sub-license, distribute or sell any of this
data to third parties in any form. Licence number 100023420



ADDED

Disabled persons' badge holders parking place

A At all times

No waiting

B Mon-Fri 08:30-17:30

Permit holders parking place (Zone S8)

C Mon-Fri 08:30-17:30

Shared

D Paid-for parking place

Mon-Fri 08:30-17:30 4h 1h

E2 60/1h

Permit holders parking place (Zone S8)

Mon-Fri 08:30-17:30

MODIFIED

No waiting at any time

F At all times


Permit holders parking place (Zone S8)

G Mon-Fri 08:30-17:30

A Scale: 1:1250 0 20 40 60m

NW 325736.178, 671639.794 SE 326120.938, 671291.956

© Crown copyright and database rights 2025 Ordnance Survey.
You are not permitted to copy, sub-license, distribute or sell any of this
data to third parties in any form. Licence number 100023420

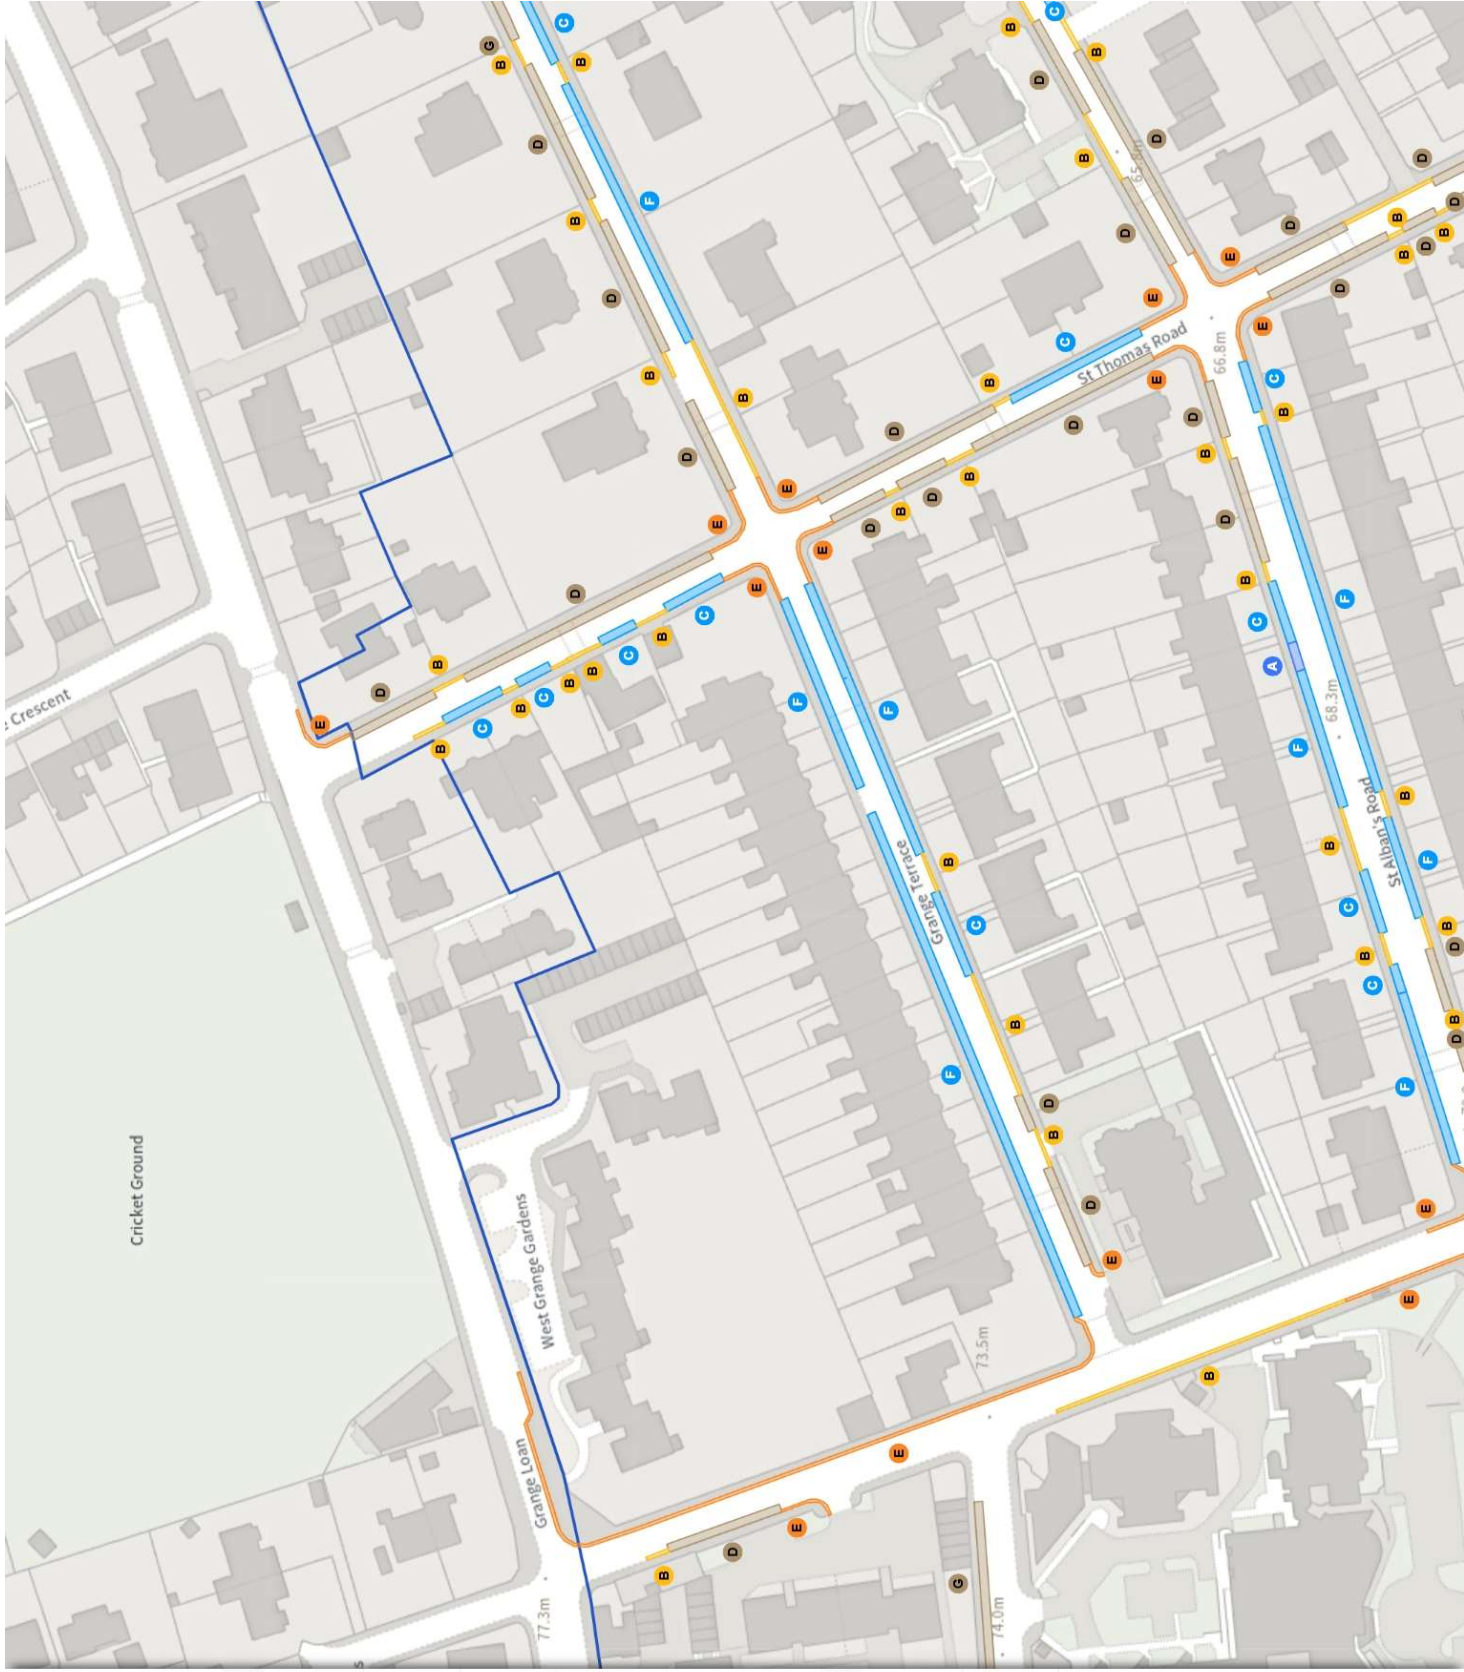

TRO/24/12

Map 5b of 11

MODIFIED

Shared

Paid-for parking place

Mon-Fri 08:30-17:30 4h 1h

£2.60/1h


Permit holders parking place (Zone S8)

Mon-Fri 08:30-17:30

Scale: 1:1250 0 20 40 60m

NW 325736.178, 671639.794 SE 326120.938, 671291.956

© Crown copyright and database rights 2025 Ordnance Survey.
You are not permitted to copy, sub-license, distribute or sell any of this
data to third parties in any form. Licence number 100023420

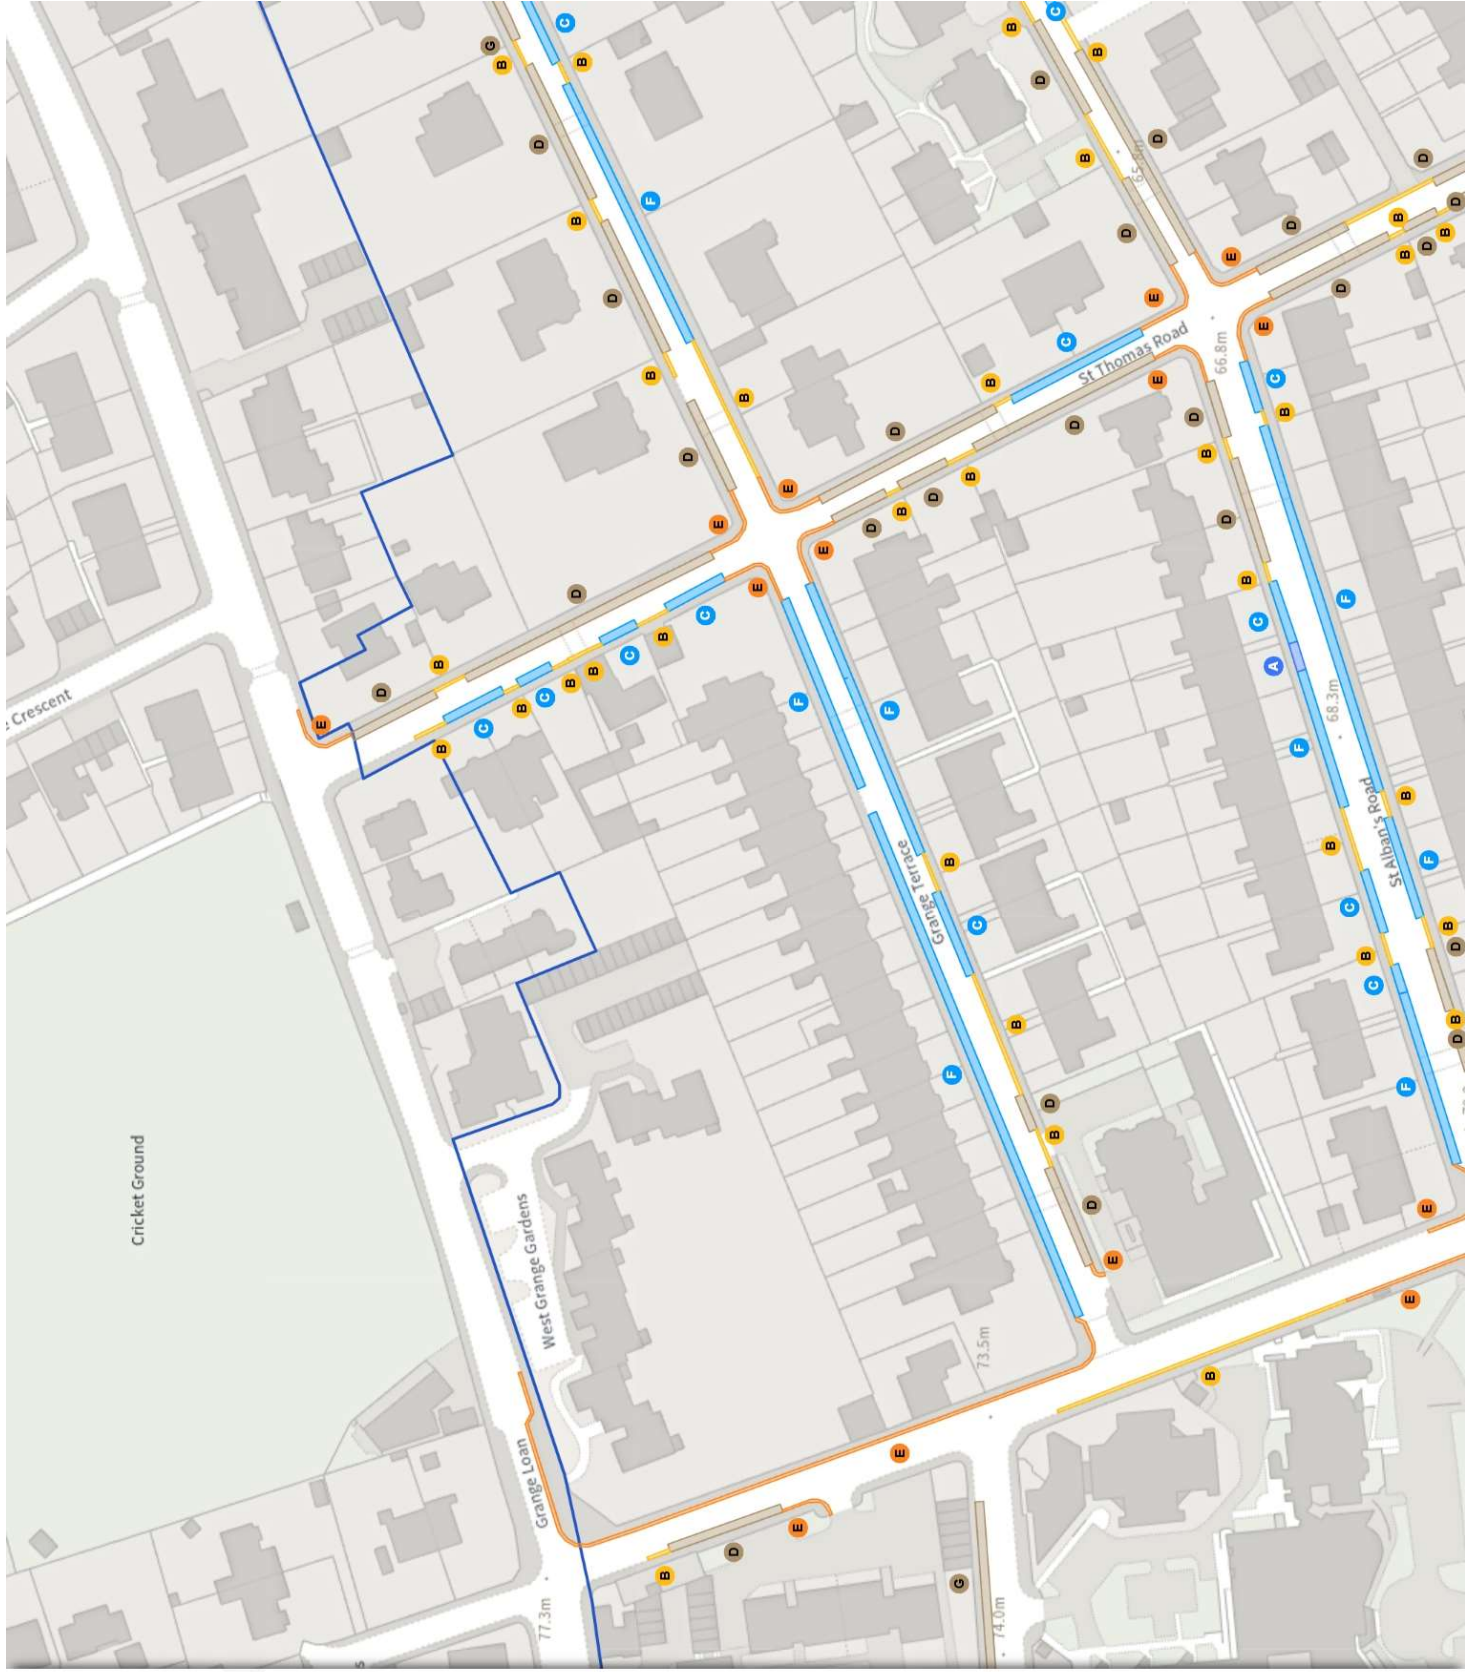

ADDED

No waiting

Mon-Fri 08:30-17:30

Permit holders parking place (Zone S8)

Mon-Fri 08:30-17:30

Shared

Paid-for parking place

Mon-Fri 08:30-17:30 4h 1h

E2.60/1h

Permit holders parking place (Zone S8)

Mon-Fri 08:30-17:30

Garage services parking place

Mon-Fri 08:30-17:30

Permit ID(s) G045; G046

Shared

Paid-for parking place

Mon-Fri 08:30-17:30 4h 1h

E2.60/1h

Permit holders parking place (Zone S8)

Mon-Fri 08:30-17:30

Scale: 1:1250 0 20 40 60m

NW 326123.596, 671633.142 SE 326508.387, 671285.339

© Crown copyright and database rights 2025 Ordnance Survey.
You are not permitted to copy, sub-license, distribute or sell any of this
data to third parties in any form. Licence number 100023420



TRO/24/12

Map 6b of 11

MODIFIED

No waiting at any time

At all times

Permit holders parking place (Zone S8)

Mon-Fri 08:30-17:30

Shared

Paid-for parking place

Mon-Fri 08:30-17:30 4h 1h

E2.60/1h


Permit holders parking place (Zone S8)

Mon-Fri 08:30-17:30

Scale: 1:1250 0 20 40 60m

NW 326123.596, 671633.142 SE 326508.387, 671285.339

© Crown copyright and database rights 2025 Ordnance Survey.
You are not permitted to copy, sub-license, distribute or sell any of this
data to third parties in any form. Licence number 100023420

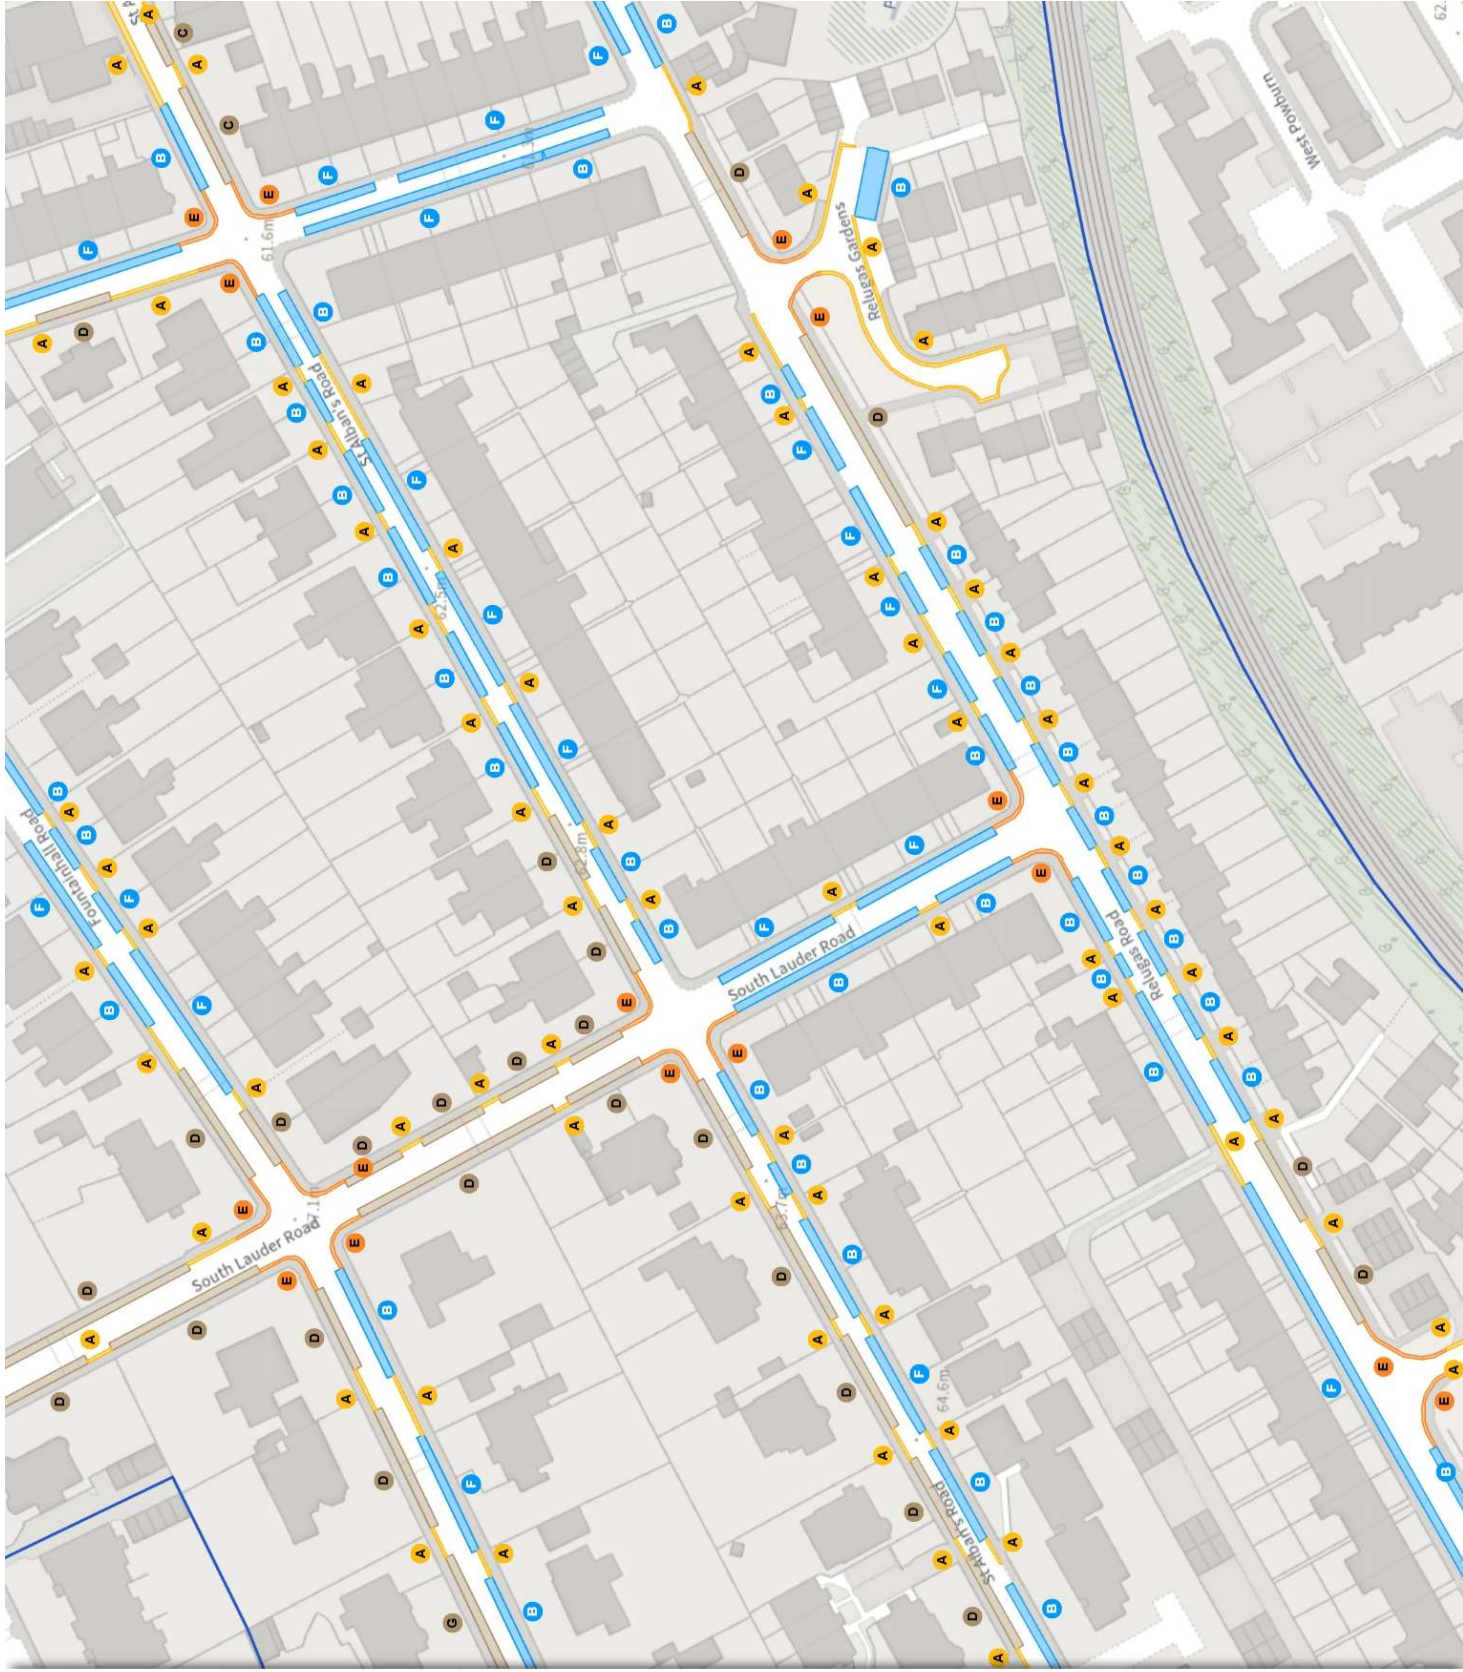

ADDED

No waiting
Mon-Fri 08:30-17:30

No waiting at any time
At all times

Permit holders parking place (Zone S8)
Mon-Fri 08:30-17:30


Shared
Paid-for parking place
Mon-Fri 08:30-17:30 4h 1h
£2.60/1h

Permit holders parking place (Zone S8)
Mon-Fri 08:30-17:30

Shared
Paid-for parking place
Mon-Fri 08:30-17:30 4h 1h
£2.60/1h

Permit holders parking place (Zone S8)
Mon-Fri 08:30-17:30

Garage services parking place
Mon-Fri 08:30-17:30
Permit ID(s) G045; G046

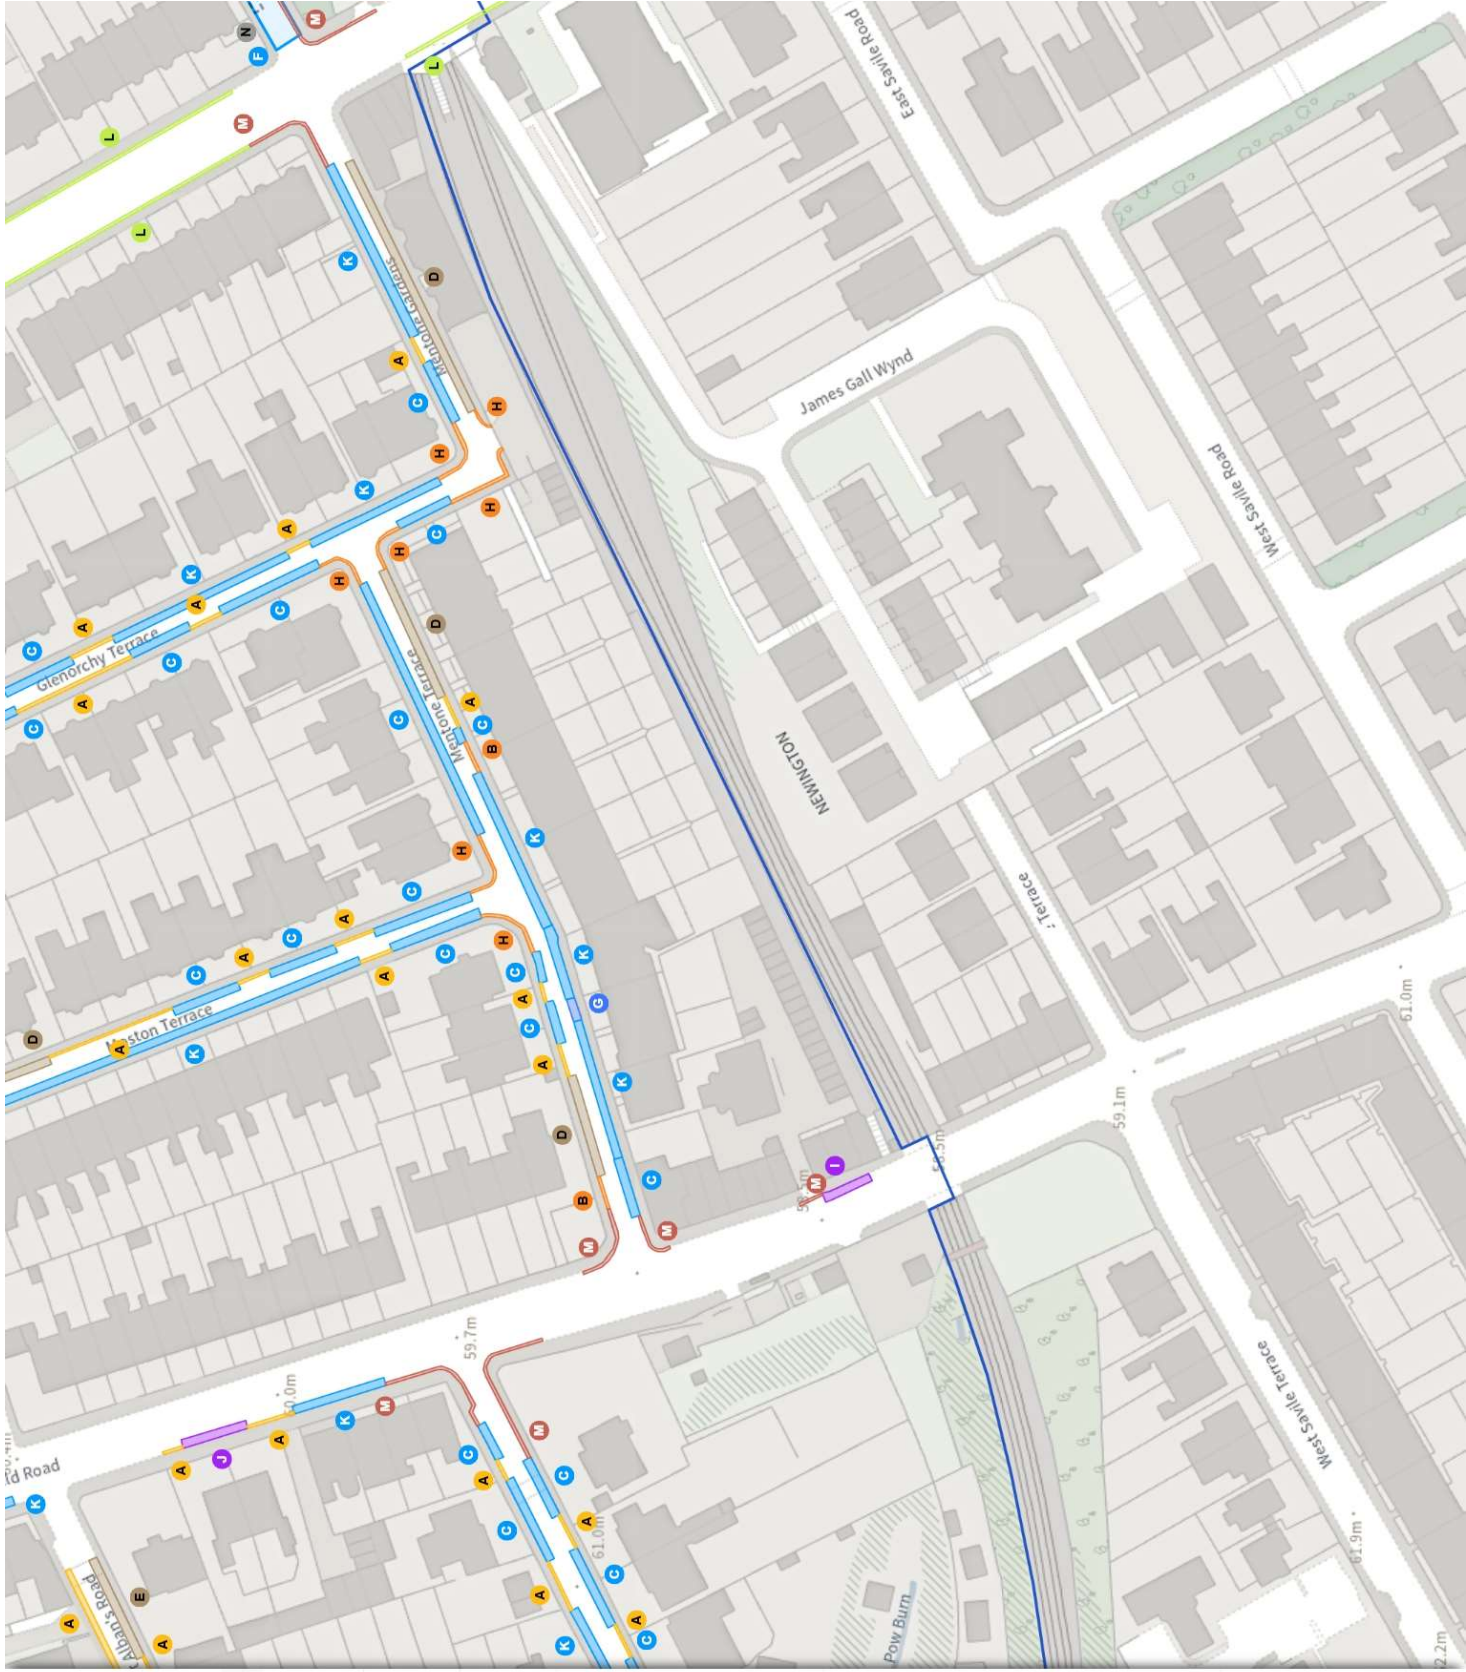

TRO/24/12

Map 7b of 11

ADDED

Permit Parking Area (PPA P025)

- Resident permit holders parking place (PPA P025)
Mon-Fri 08:30-17:30

MODIFIED

Disabled persons' badge holders parking place

- At all times

No waiting at any time

- At all times

Paid-for parking place

- Mon-Fri 08:30-17:30 1h 1h

£2.60/1h

- Mon-Fri 08:30-17:30 4h 1h

£2.60/1h

Permit holders parking place (Zone S8)

- Mon-Fri 08:30-17:30

Shared

- No waiting

- Mon-Fri 08:30-17:30


No loading

- Mon-Fri 07:30-09:30 16:00-18:30

Scale: 1:1250 0 20 40 60m

NW 326510.847, 671626.528 SE 326895.669, 671278.759

© Crown copyright and database rights 2025 Ordnance Survey.
You are not permitted to copy, sub-licence, distribute or sell any of this
data to third parties in any form. Licence number 100023420

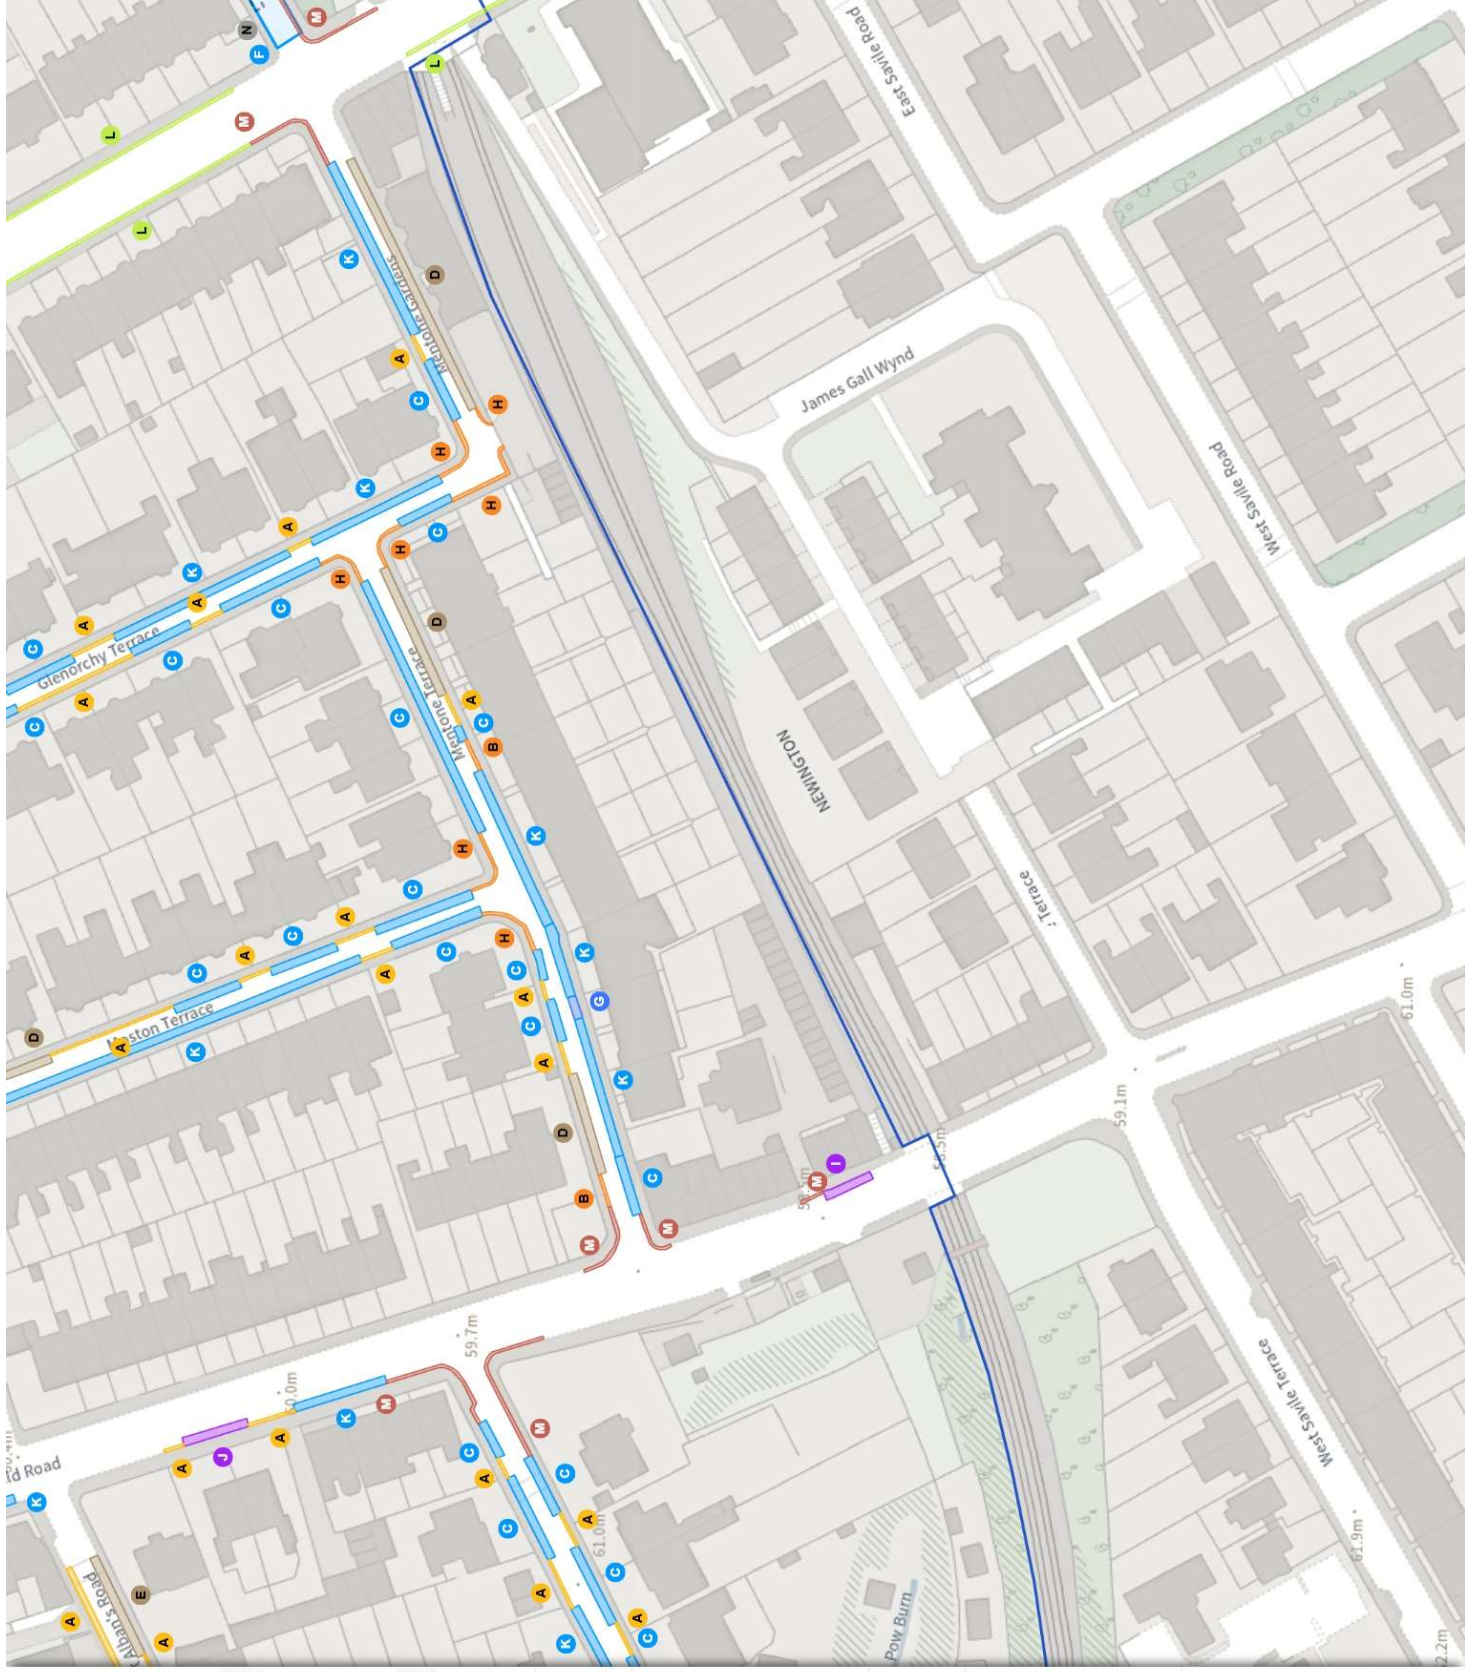

TRO/24/12

Map 7c of 11

MODIFIED

Shared

No waiting at any time
At all times

No loading at any time
At all times

REMOVED


Permit holders parking place (PPA P025)

Mon-Fri 10:00-11:30

Scale: 1:1250 0 20 40 60m

NW 326510.847, 671626.528 SE 326895.669, 671278.759

© Crown copyright and database rights 2025 Ordnance Survey.
You are not permitted to copy, sub-license, distribute or sell any of this
data to third parties in any form. Licence number 100023420

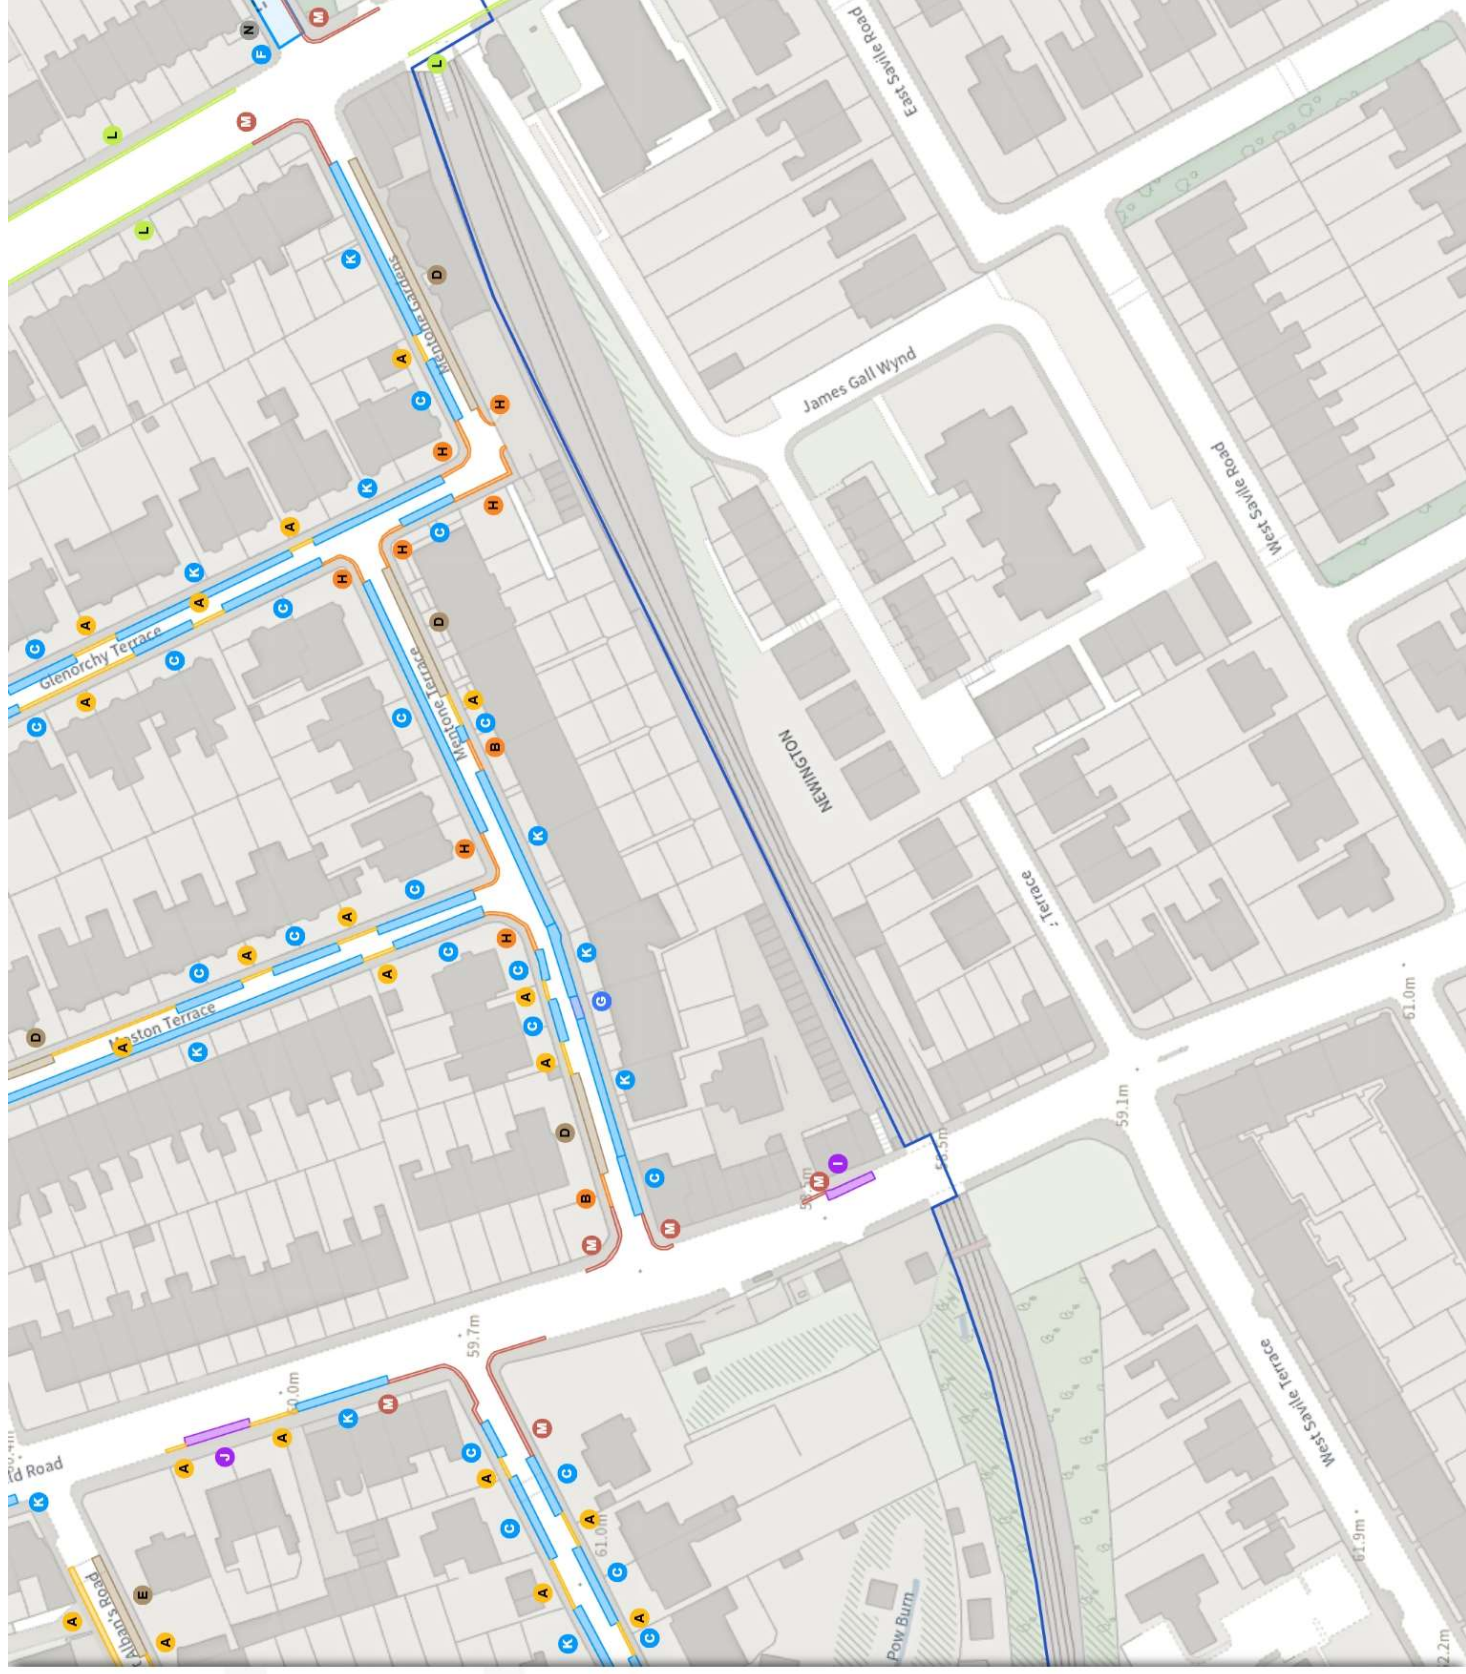


ADDED


- Shared
- Paid-for parking place
 - Mon-Fri 08:30-17:30
 - 4h
 - 1h
- E2.60/1h

- Permit holders parking place (PPA P025)
 - Mon-Fri 08:30-17:30
- Permit Parking Area (PPA P025)
 - Resident permit holders parking place (PPA P025)
 - Mon-Fri 08:30-17:30

MODIFIED

- No waiting at any time
 - At all times
- Shared
 - No waiting at any time
 - At all times
 - No loading at any time
 - At all times
- Shared
 - No waiting
 - Mon-Fri 08:30-17:30
 - No loading
 - Mon-Fri 07:30-09:30 16:00-18:30

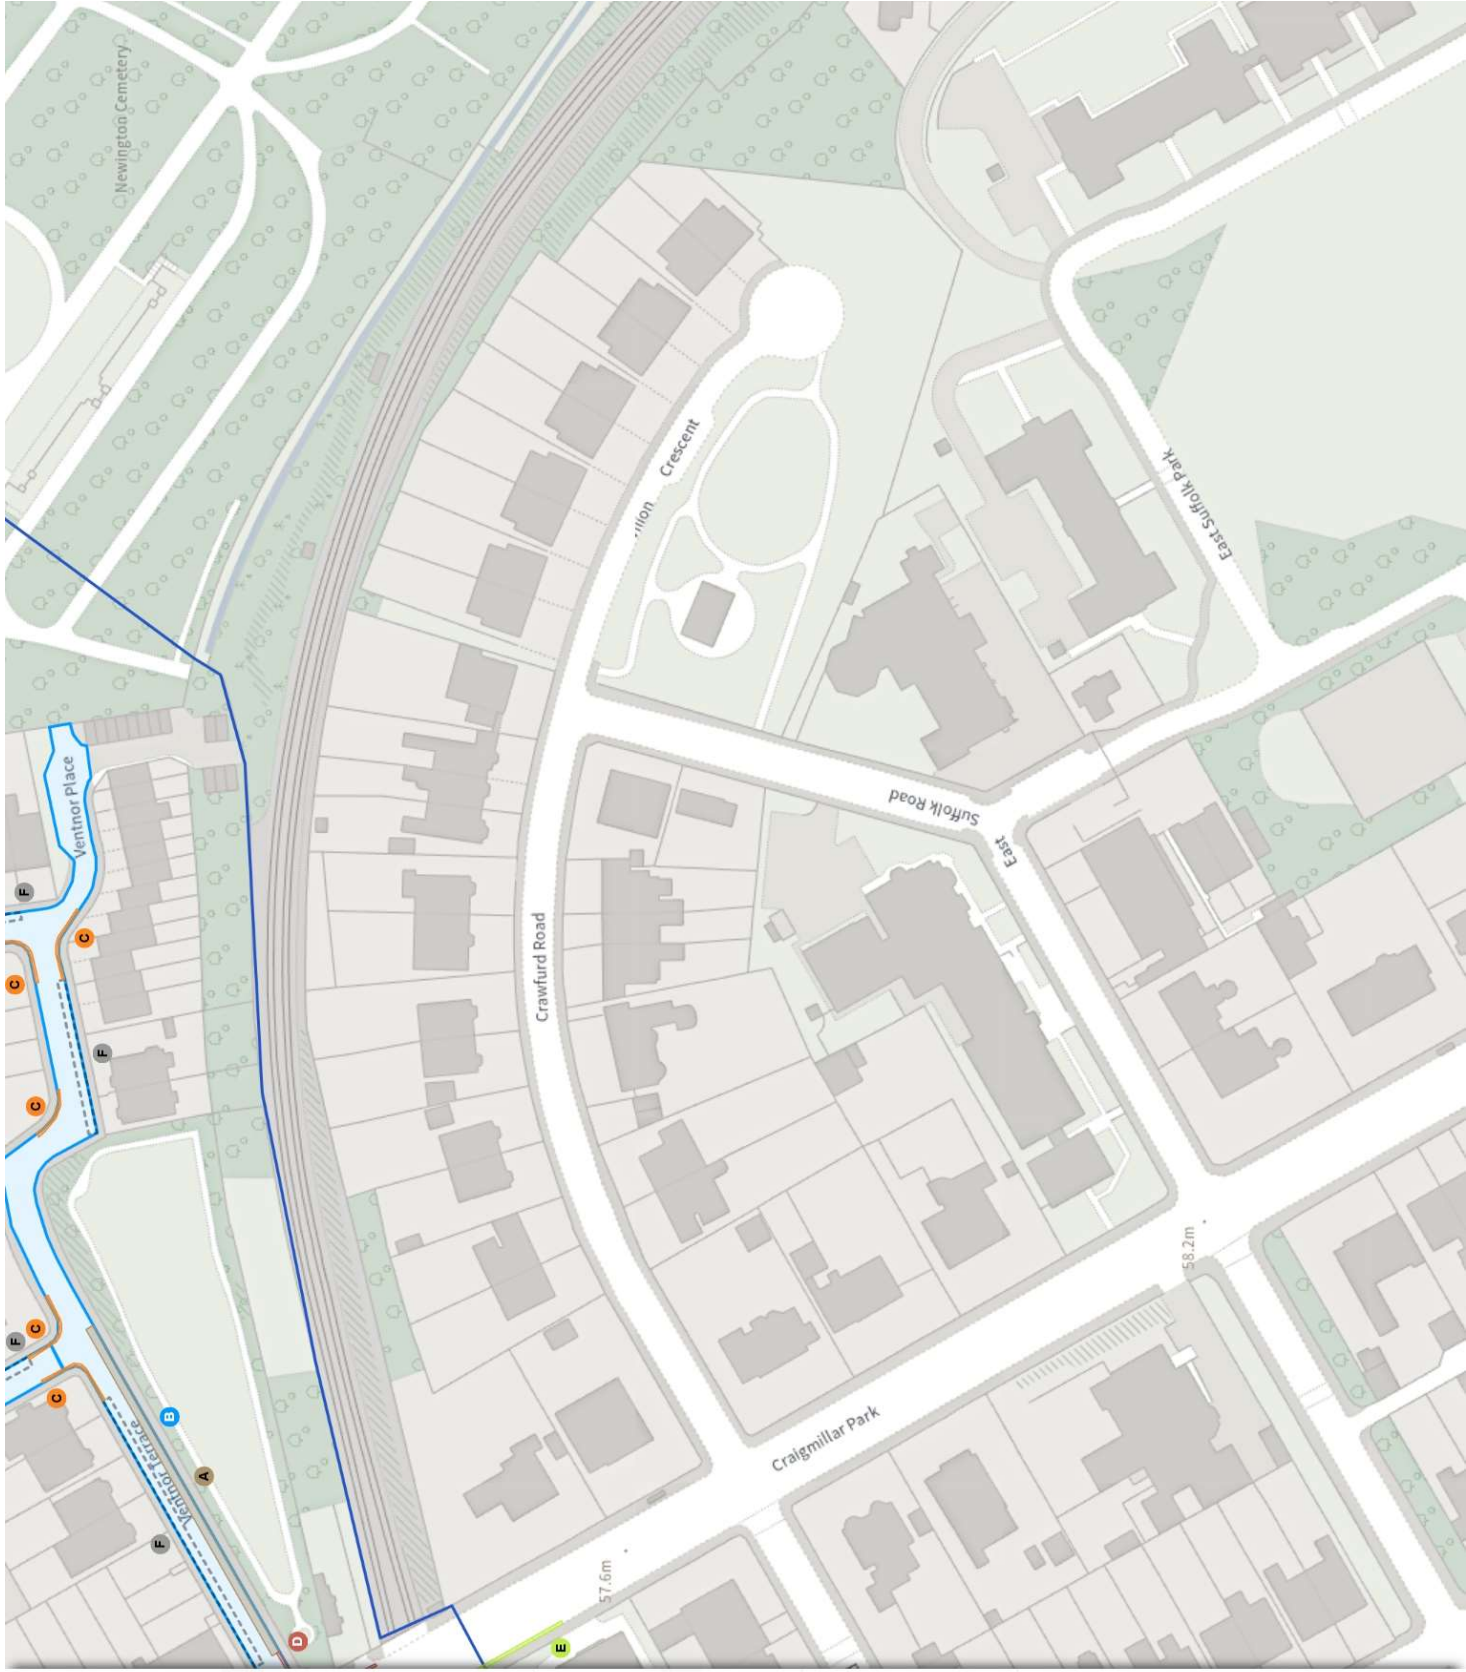

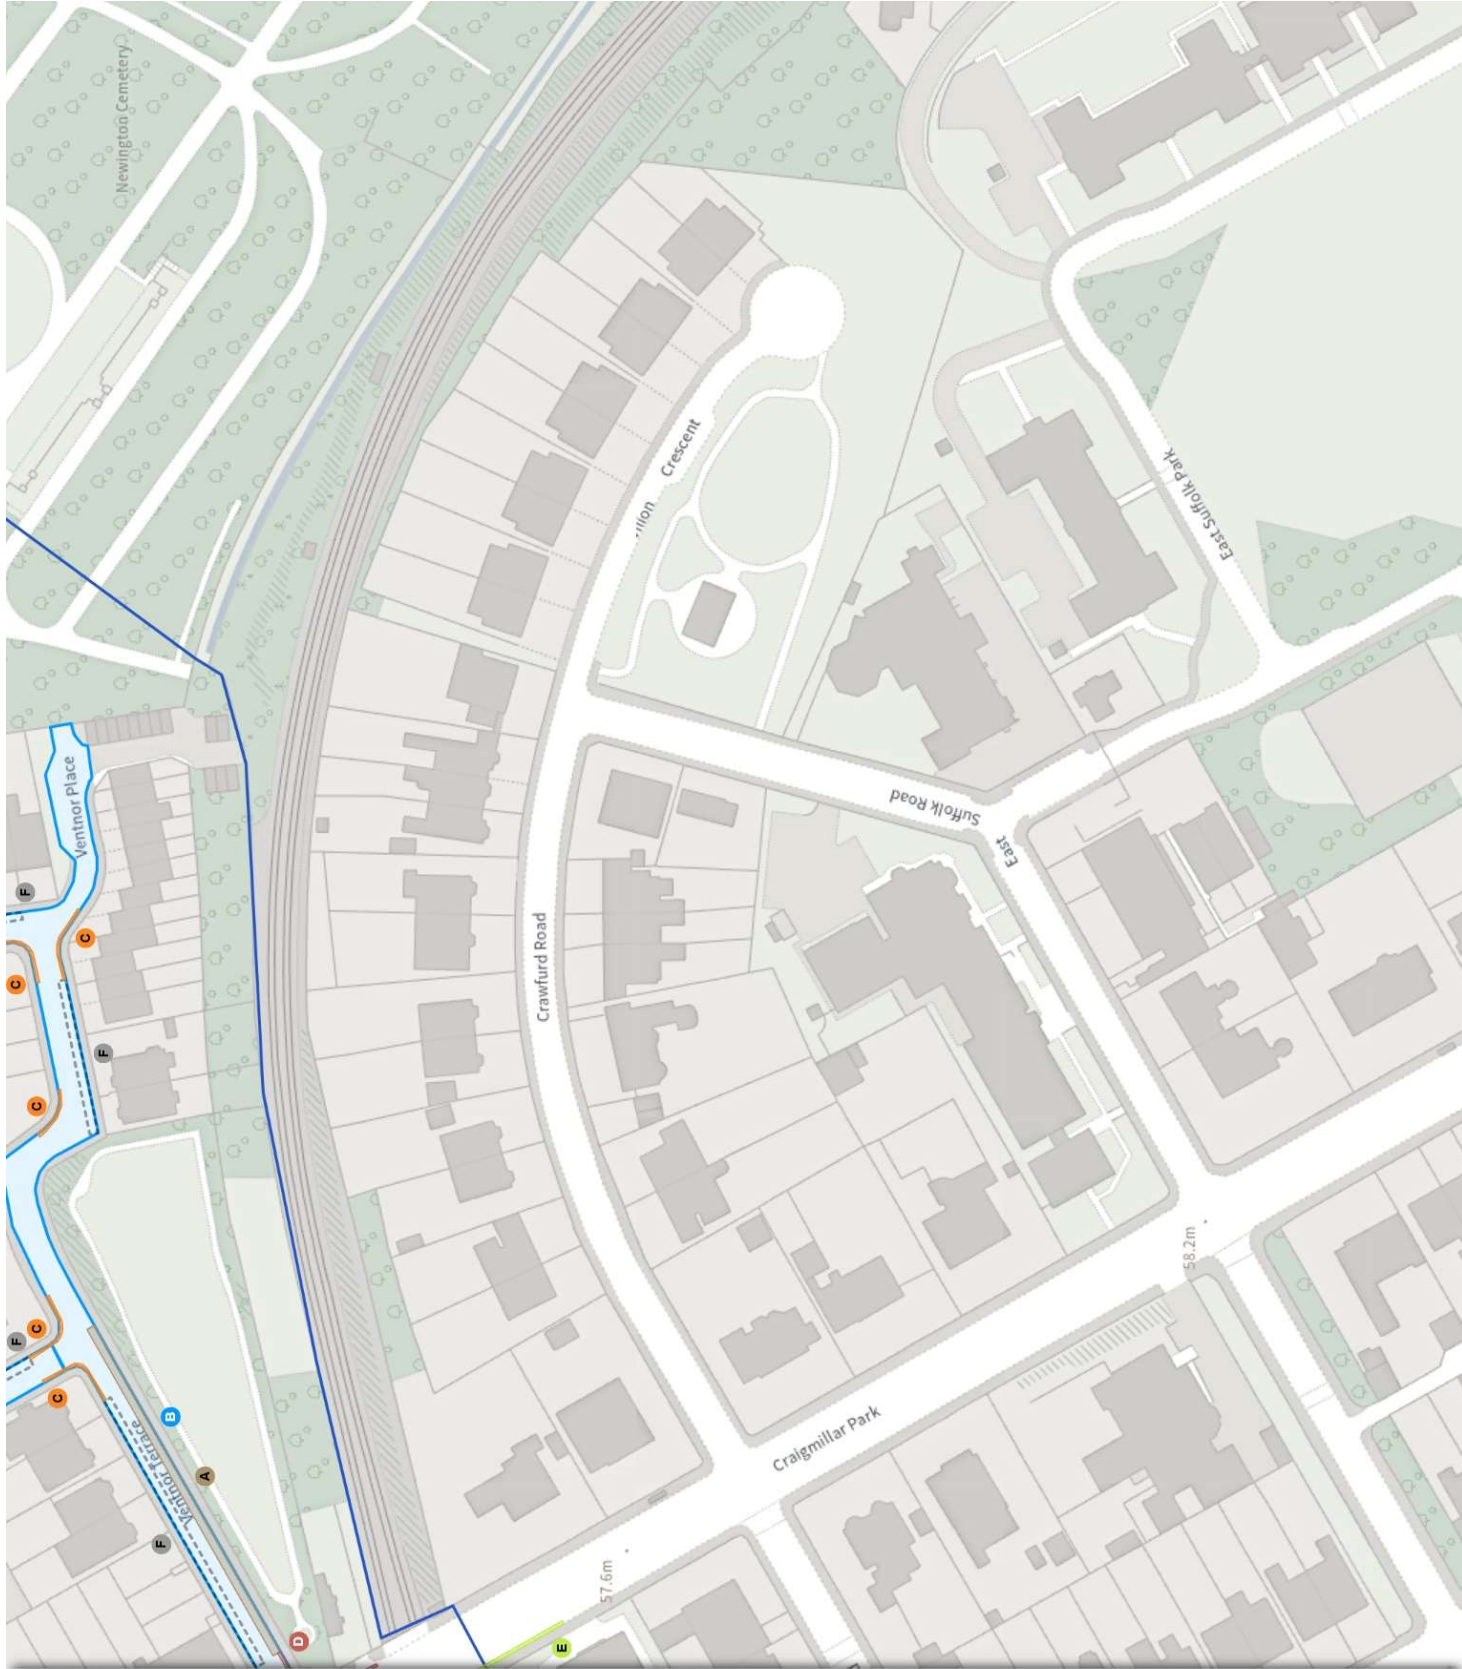

TRO/24/12

Map 9a of 11

ADDED

- No waiting**
A Mon-Fri 08:30-17:30
- Paid-for parking place**
B Mon-Fri 08:30-17:30 ☉ 4h ☉ 1h
☉ £2.60/1h

Permit holders parking place (Zone S8)

- C Mon-Fri 08:30-17:30
- Shared**
D Paid-for parking place
Mon-Fri 08:30-17:30 ☉ 4h ☉ 1h
☉ £2.60/1h

Permit holders parking place (Zone S8)

- E Mon-Fri 08:30-17:30

MODIFIED

- No waiting**
F Mon-Fri 08:30-17:30
- No waiting at any time**
G At all times

Permit holders parking place (Zone S8)

- H Mon-Fri 08:30-17:30

A Scale: 1:1250 0 20 40 60m

NW 325163.932, 671311.46 SE 325548.678, 670963.544

© Crown copyright and database rights 2025 Ordnance Survey.
You are not permitted to copy, sub-license, distribute or sell any of this
data to third parties in any form. Licence number 100023420




TRO/24/12

Map 9b of 11

REMOVED

Permit holders parking place (Zone S8)

Mon-Fri 10:00-11:30

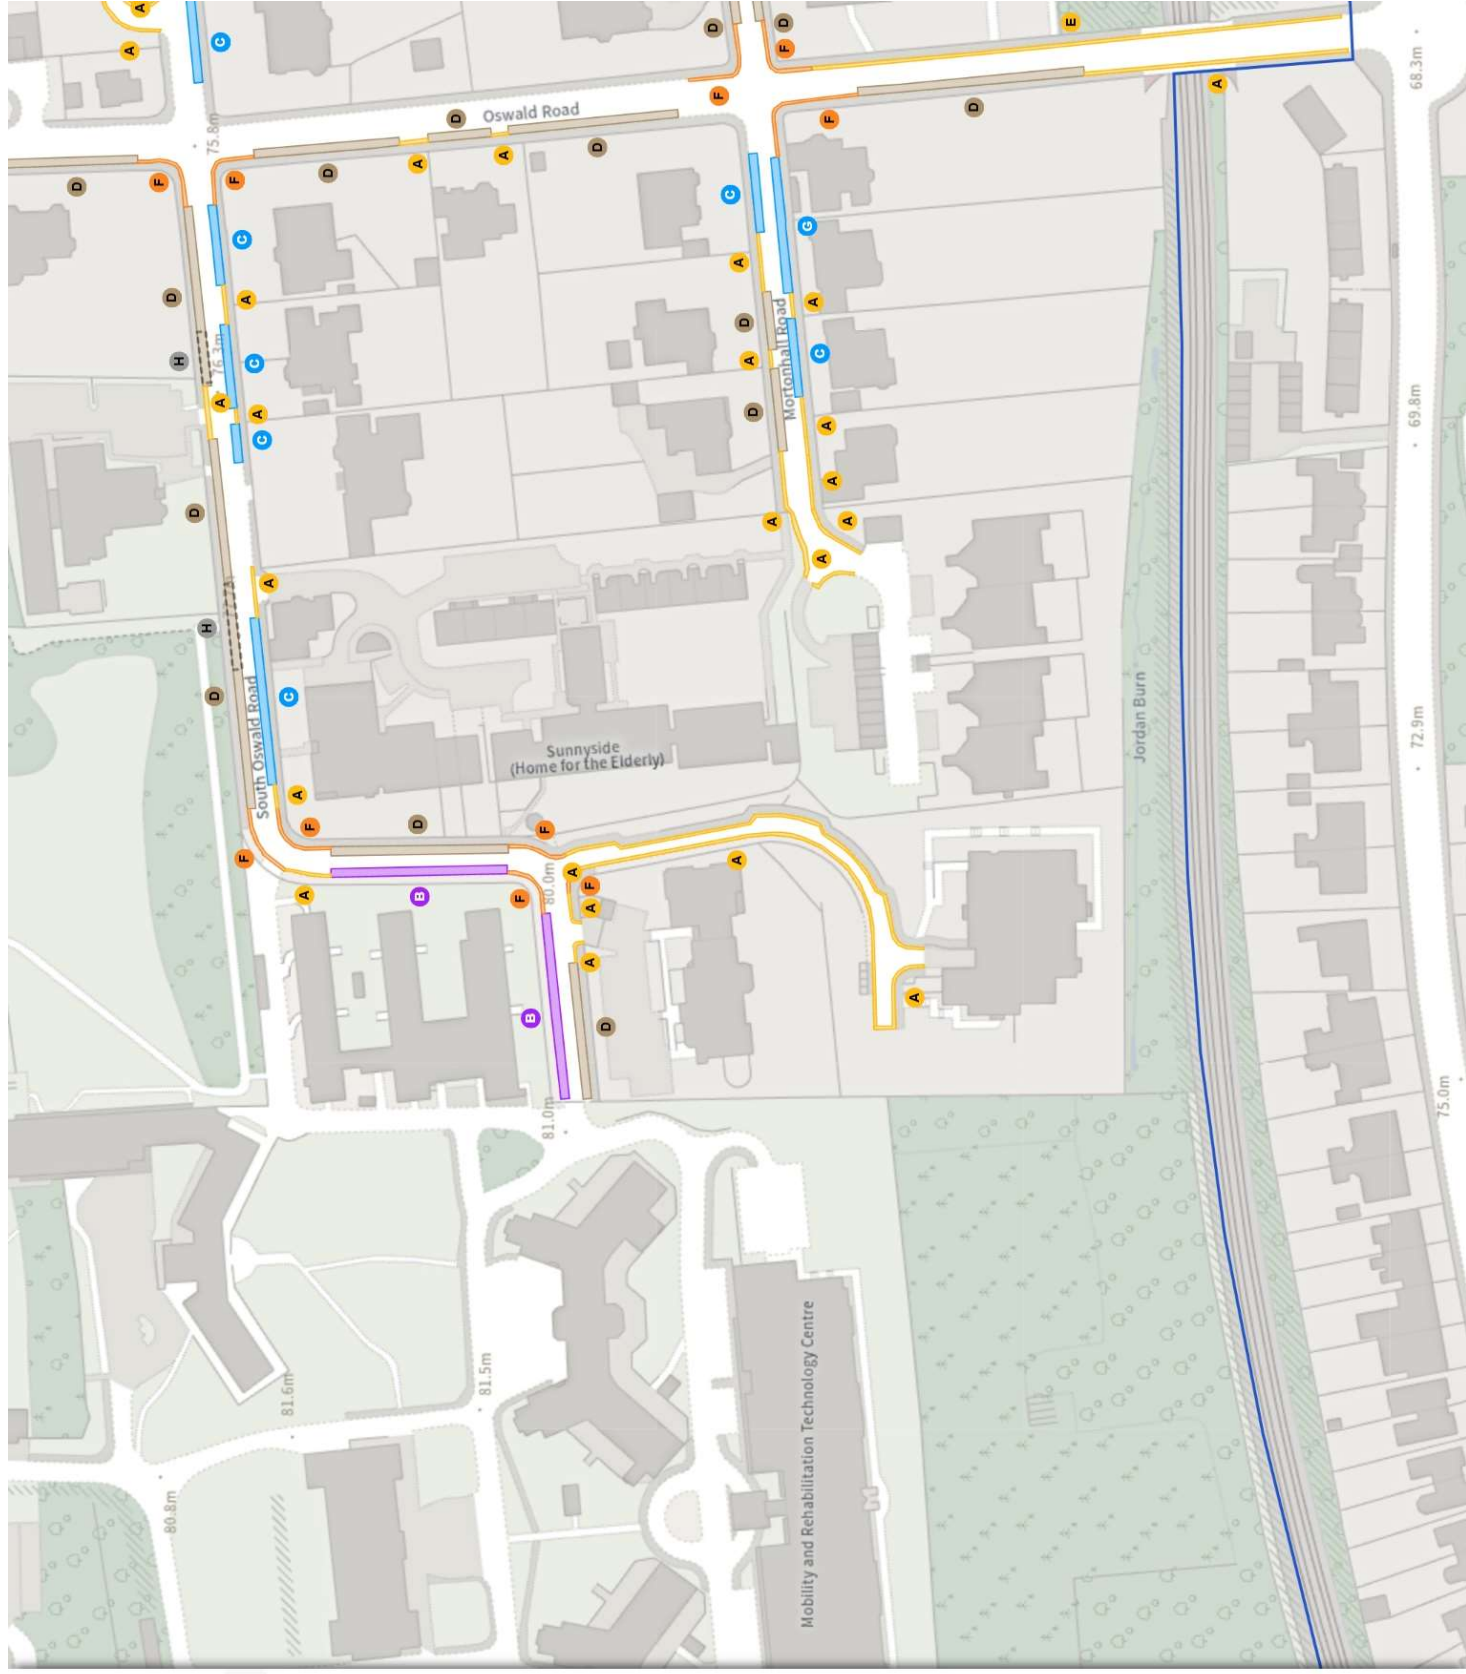

Scale: 1:1250 0 20 40 60m

NW 325163.932, 671311.46 SE 325548.678, 670963.544

© Crown copyright and database rights 2025 Ordnance Survey.
You are not permitted to copy, sub-license, distribute or sell any of this
data to third parties in any form. Licence number 100023420

TRO/24/12

Map 10a of 11

ADDED

No waiting

A Mon-Fri 08:30-17:30

Paid-for parking place

B Mon-Fri 08:30-17:30 1h 1h 1h

£2.60/1h

Permit holders parking place (Zone S8)

C Mon-Fri 08:30-17:30

Shared

D Paid-for parking place

E Mon-Fri 08:30-17:30 4h 1h

£2.60/1h

Permit holders parking place (Zone S8)

F Mon-Fri 08:30-17:30


MODIFIED

No waiting

G Mon-Fri 08:30-17:30

No waiting at any time

H At all times

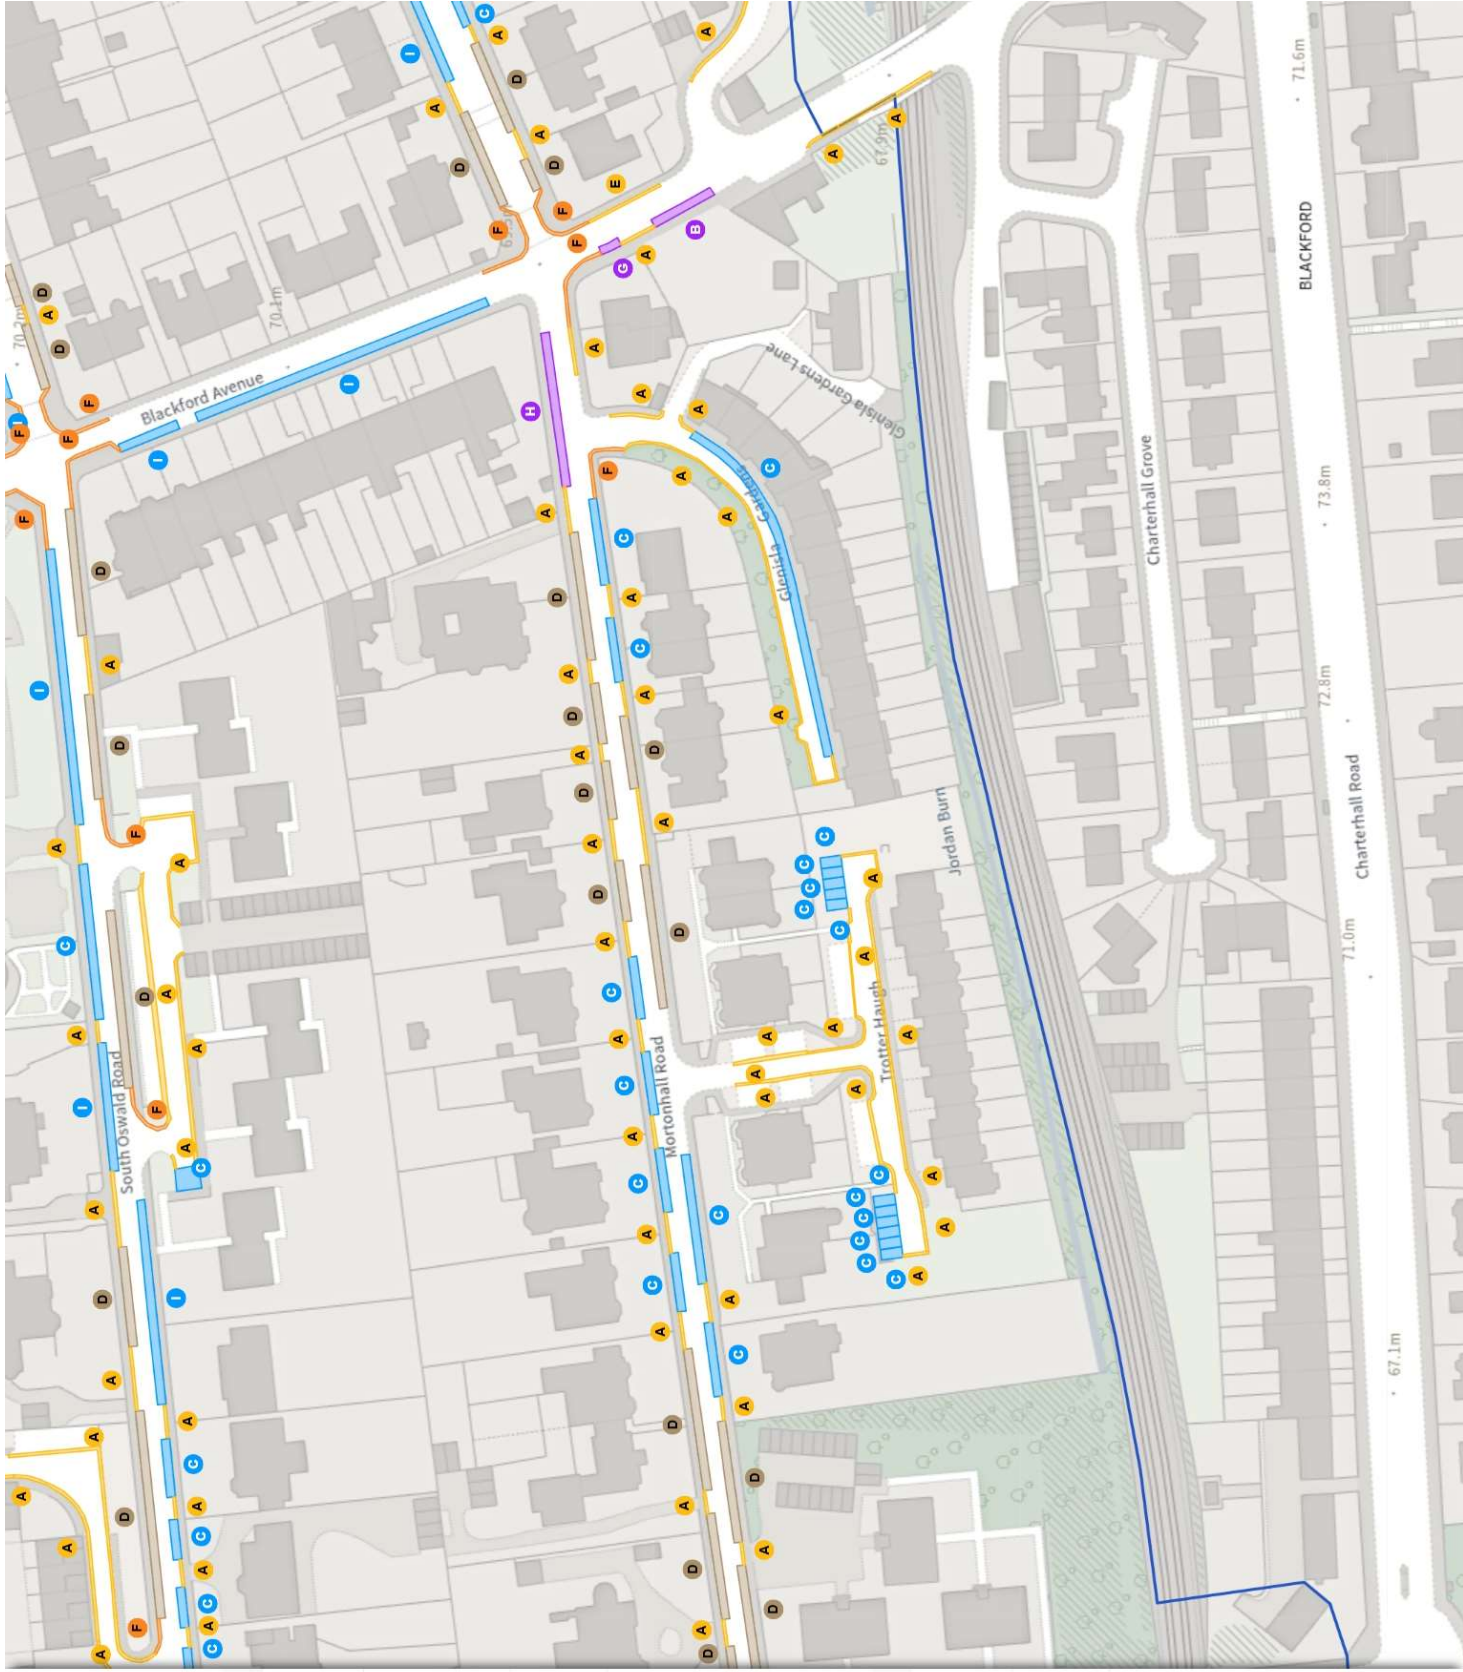

Scale: 1:1250 0 20 40 60m

NW 325551213, 671304.76 SE 325935.989, 670956.879

© Crown copyright and database rights 2025 Ordnance Survey.
You are not permitted to copy, sub-license, distribute or sell any of this
data to third parties in any form. Licence number 100023420

TRO/24/12

Map 10b of 11

MODIFIED

 **Paid-for parking place**

 Mon-Fri 08:30-17:30  1h  1h


  E2.60/1h

 Mon-Fri 08:30-17:30  4h  1h

  E2.60/1h

 **Permit holders parking place (Zone S8)**

 Mon-Fri 08:30-17:30

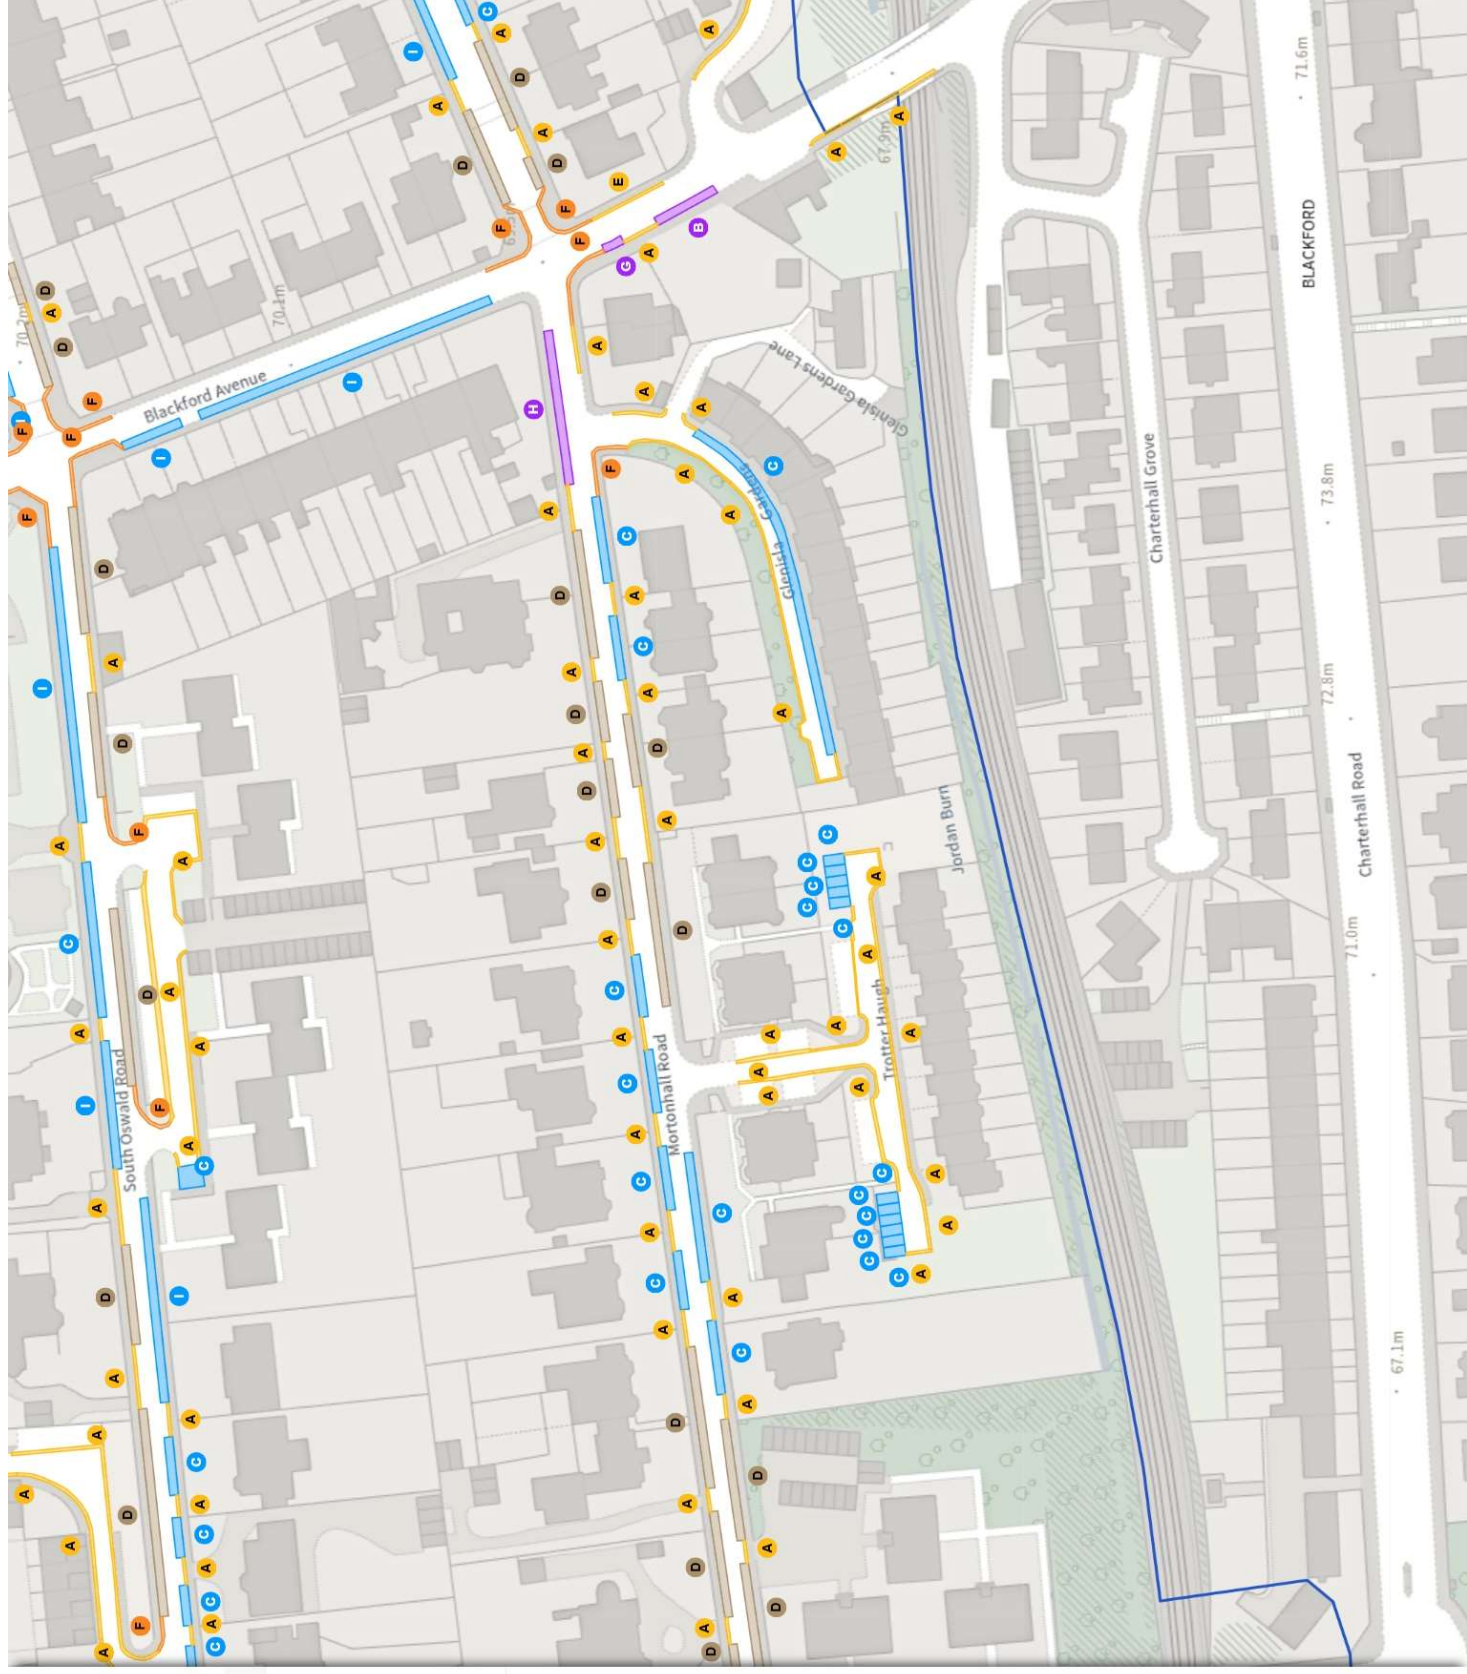

A Scale: 1:1250 0 20 40 60m

NW 325551213, 671304.76 SE 325935.989, 670956.879

© Crown copyright and database rights 2025 Ordnance Survey.
 You are not permitted to copy, sub-license, distribute or sell any of this
 data to third parties in any form. Licence number 100023420

TRO/24/12

Map 11 of 11

ADDED

 No waiting

 Mon-Fri 08:30-17:30

 Permit holders parking place (Zone S8)

 Mon-Fri 08:30-17:30

 Shared

 Paid-for parking place

Mon-Fri 08:30-17:30 4h 1h

£2.60/1h

 Permit holders parking place (Zone S8)

Mon-Fri 08:30-17:30


MODIFIED

 No waiting at any time

 At all times

 Permit holders parking place (Zone S8)

 Mon-Fri 08:30-17:30

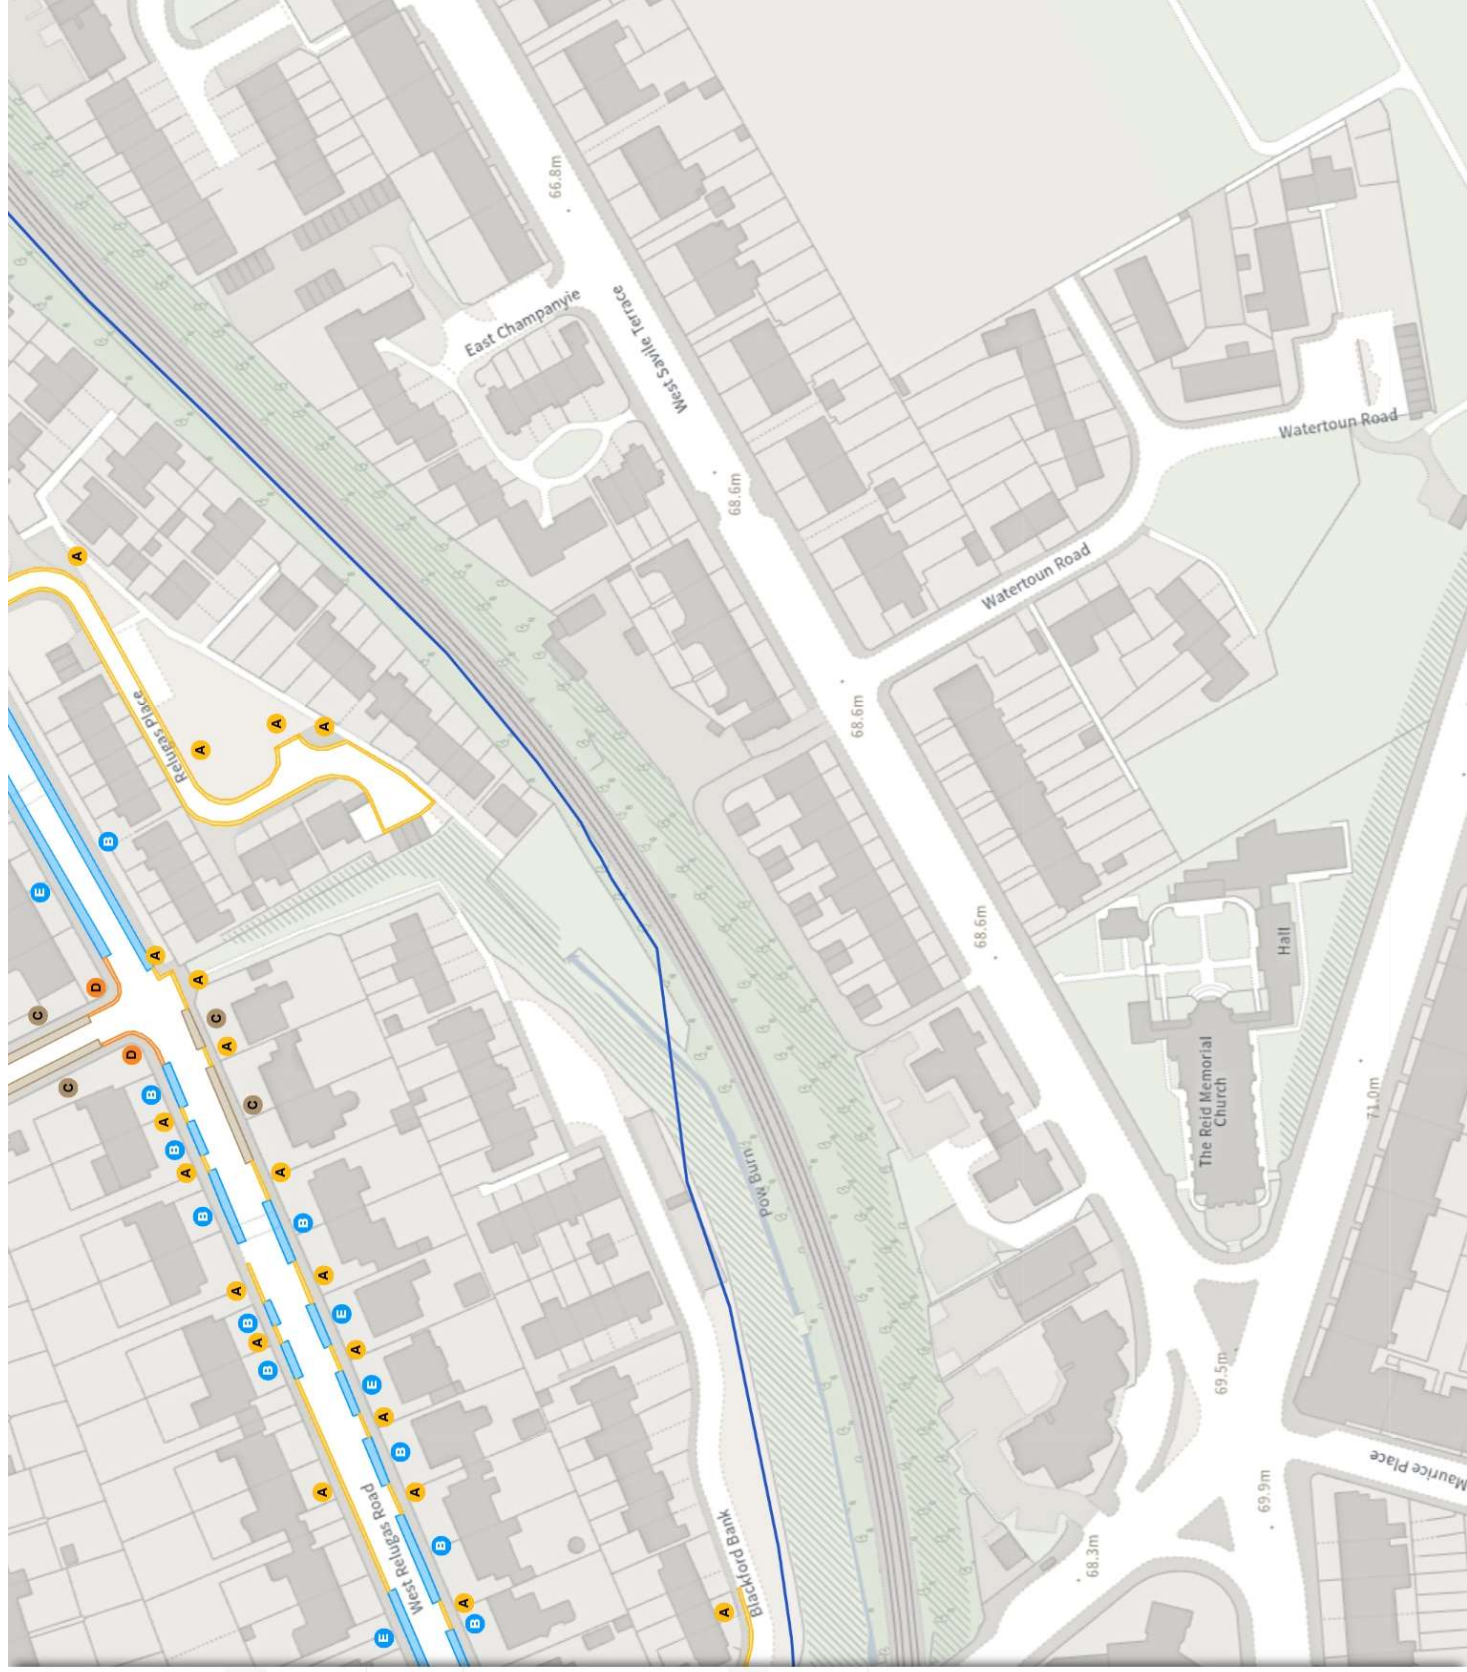

A Scale: 1:1250 0 20 40 60m

NW 325938.661, 671298.092 SE 326323.469, 670950.245

© Crown copyright and database rights 2025 Ordnance Survey.
 You are not permitted to copy, sub-licence, distribute or sell any of this
 data to third parties in any form. Licence number 100023420