

Please read these notes before viewing the map tiles.

The following map tiles show only the changes that are being proposed under this Traffic Regulation Order (TRO).

If there are existing restrictions that are not being changed by this TRO, those will not appear on these map tiles. You can see details of existing restrictions here: [Streets - The City of Edinburgh Council](#)


The map tiles show changes of the following types: **Additions, Modifications or Removals.**

Additions and modifications are shown in solid colours, like this:



The reference letter ("G" and "L" in this example) corresponds with the key on the left side of the map tile. That key will explain what restriction is being added or modified.


Removals are shown as a dotted outline, like this:

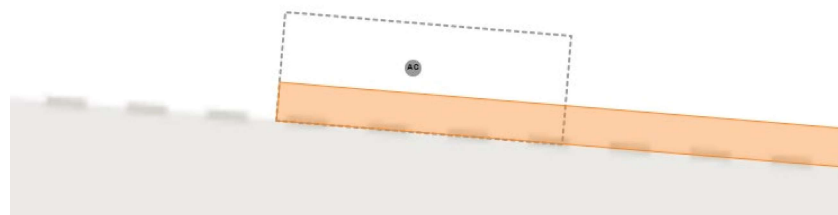

In this case a bay (referenced "AC") is being removed and a yellow line introduced. The reference letter will correspond with the key, and the key will explain what type of restriction is being removed by the proposal.

Additions and Removals.


Sometimes, an existing restriction will be replaced by a different restriction. In such cases, the map tile will show both the removal and the addition:

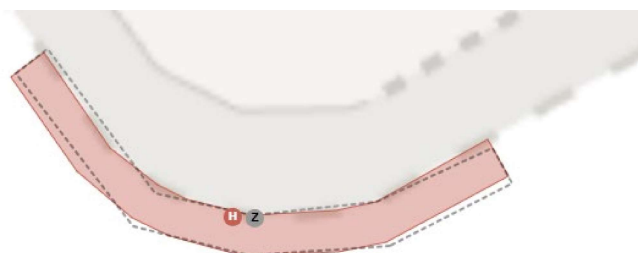

In this case yellow line ("Z") is being removed and replaced with a different type of yellow line ("H"). The key will explain both the existing and proposed restrictions.



Static Order Guide

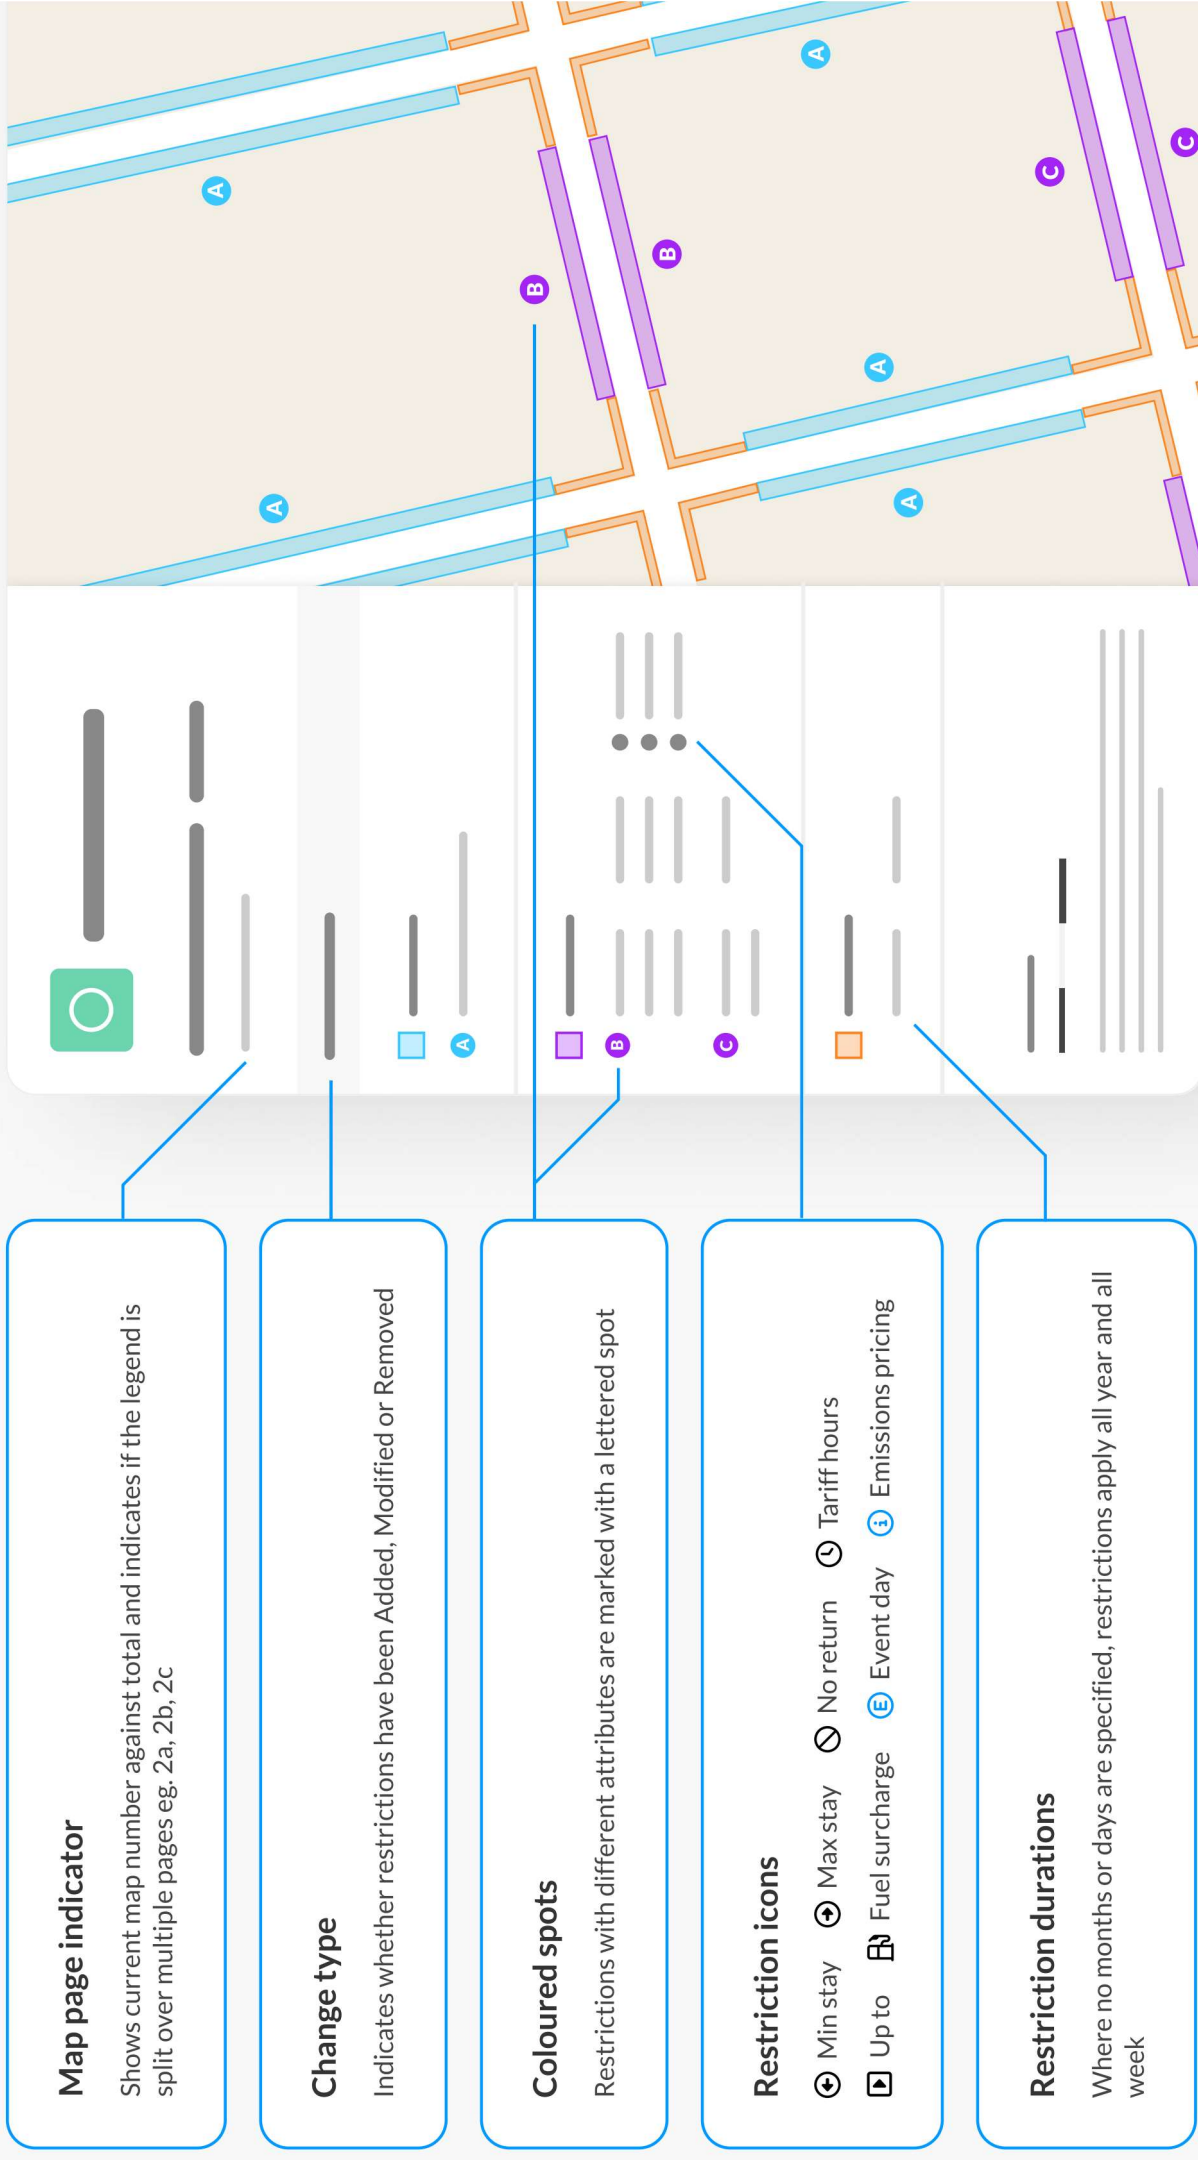

ADDED

No waiting

Mon-Fri 08:30-17:30

No waiting at any time

At all times

Paid-for parking place

Mon-Fri 08:30-17:30 4h 1h

Pay And Display, Pay By Phone

E2.60/1h

Shared

Paid-for parking place

Mon-Fri 08:30-17:30 4h 1h

Pay And Display, Pay By Phone

E2.60/1h

Permit holders parking place (PPA P027)

Mon-Fri 08:30-17:30

Permit Parking Area (PPA P027)

No waiting

Mon-Fri 08:30-17:30


Permit holders parking place (PPA P027)

Mon-Fri 08:30-17:30

Scale: 1:1250 0 20 40 60m

NW 322766.892, 675789.213 SE 323151.043, 675441.428

© Crown copyright and database rights 2025 Ordnance Survey.
You are not permitted to copy, sub-license, distribute or sell any of this
data to third parties in any form. Licence number 100023420

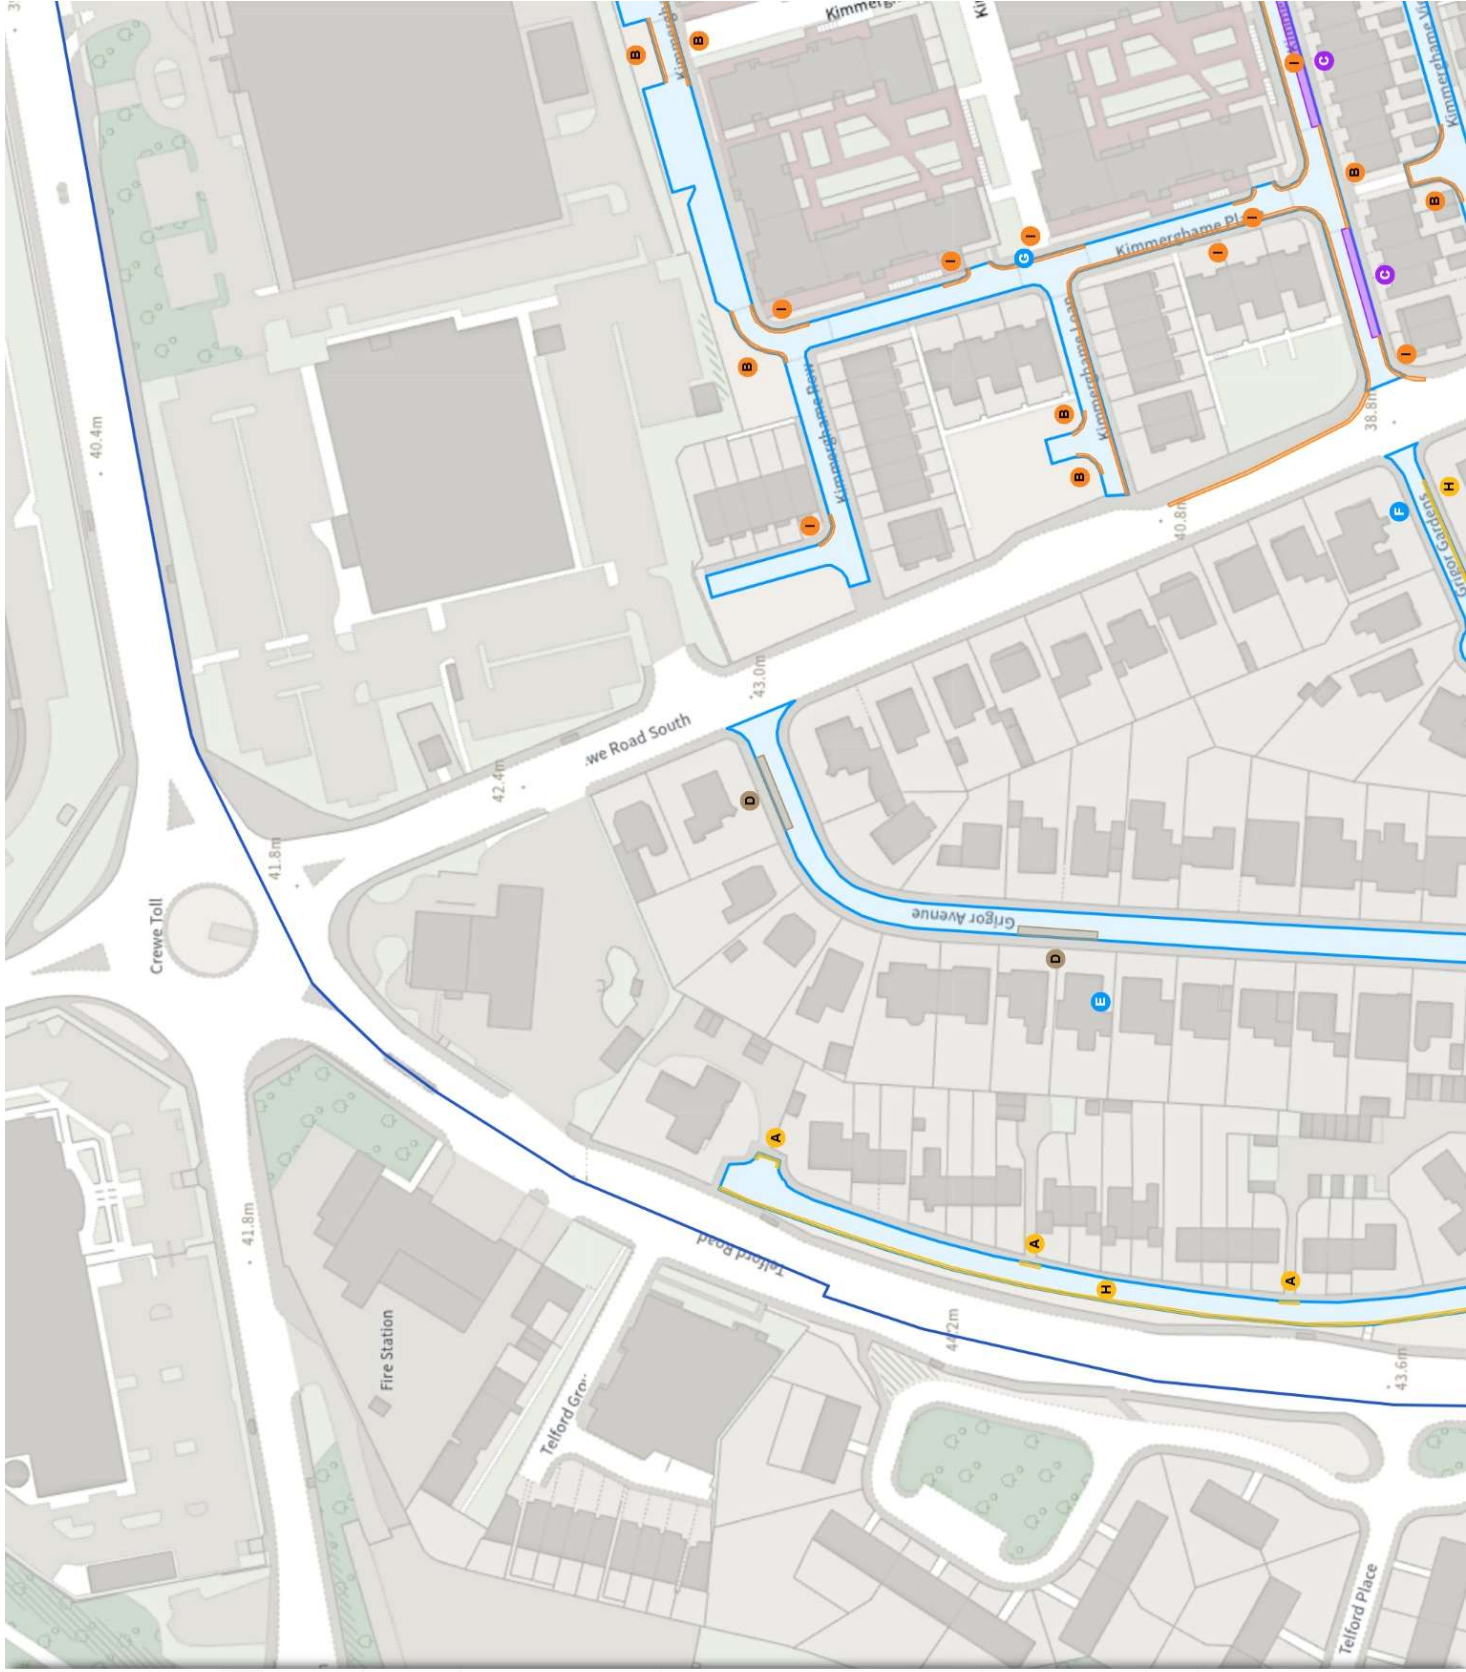

TRO/24/11C

Map 1b of 4

ADDED

Permit Parking Area (PPA P028)

No waiting

Mon-Fri 08:30-17:30

Permit holders parking place (PPA P028)

Mon-Fri 08:30-17:30

Permit Parking Area (PPA P029)

No waiting

Mon-Fri 08:30-17:30

Permit holders parking place (PPA P029)

Mon-Fri 08:30-17:30

MODIFIED

No waiting

Mon-Fri 08:30-17:30


No waiting at any time

At all times

Scale: 1:1250 0 20 40 60m

NW 322766.892, 675789.213 SE 323151.043, 675441.428

© Crown copyright and database rights 2025 Ordnance Survey.
You are not permitted to copy, sub-license, distribute or sell any of this
data to third parties in any form. Licence number 100023420

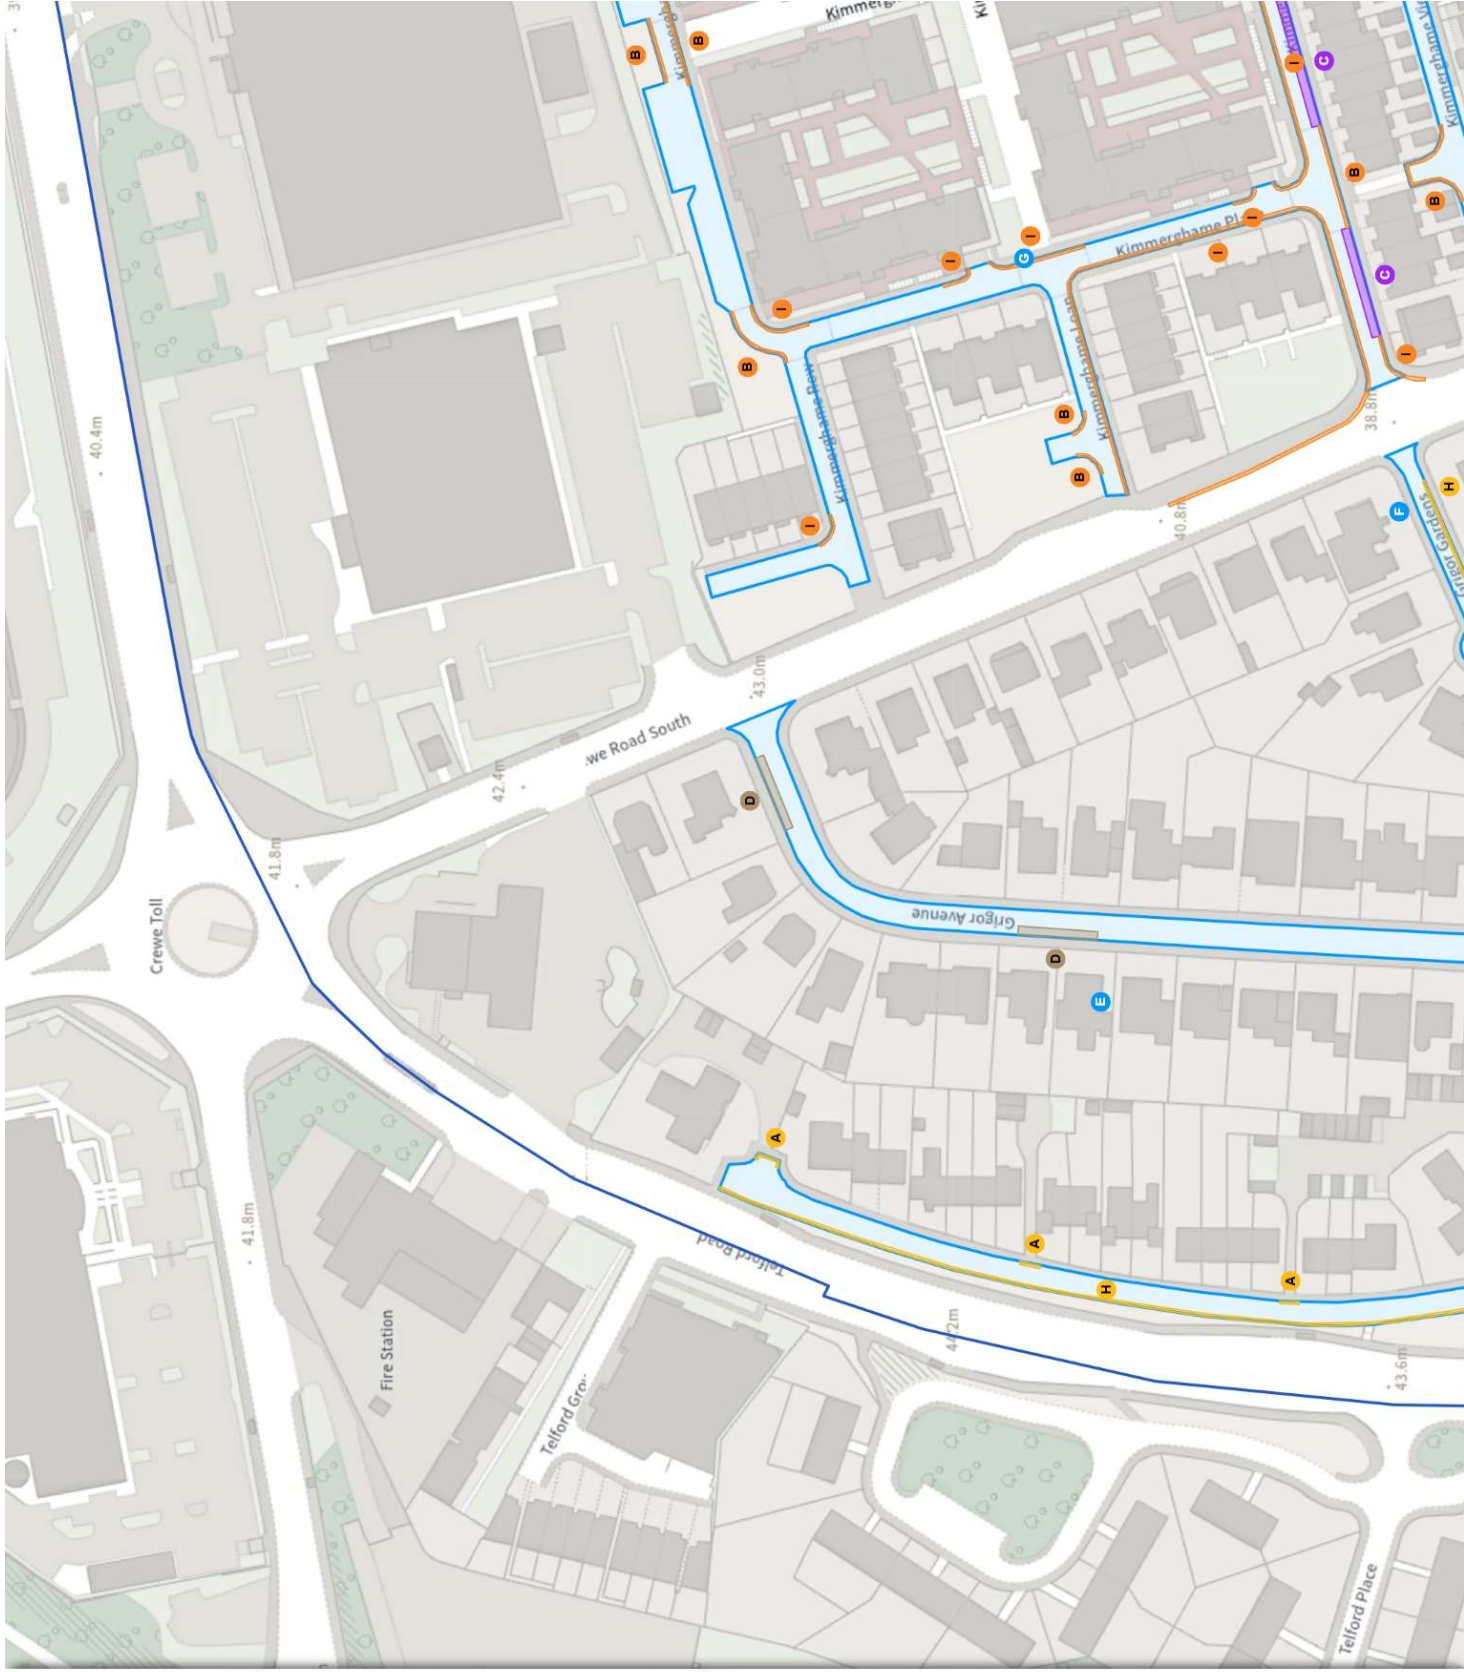

ADDED

No waiting
A Mon-Fri 08:30-17:30

No waiting at any time
B At all times

Paid-for parking place
C Mon-Fri 08:30-17:30 4h 1h

Pay And Display, Pay By Phone

E2.60/1h

Permit holders parking place (Zone N9)

D Mon-Fri 08:30-17:30

Shared

Paid-for parking place
E Mon-Fri 08:30-17:30 4h 1h

Pay And Display, Pay By Phone

E2.60/1h

Permit holders parking place (Zone N9)

F Mon-Fri 08:30-17:30

A Scale: 1:1250 0 20 40 60m

NW 323153.773, 675782.295 SE 323537.954, 675494.544

© Crown copyright and database rights 2025 Ordnance Survey.
You are not permitted to copy, sub-license, distribute or sell any of this
data to third parties in any form. Licence number 100023420



ADDED

- Shared
- Paid-for parking place
 - Mon-Fri 08:30-17:30
 - 4h
 - 1h

Pay And Display, Pay By Phone

E2.60/1h

- Permit holders parking place (PPA P029)
 - Mon-Fri 08:30-17:30

- Permit Parking Area (PPA P029)
 - No waiting
 - Mon-Fri 08:30-17:30

- Permit holders parking place (PPA P029)
 - Mon-Fri 08:30-17:30

MODIFIED

- Disabled persons' badge holders parking place
 - At all times

- No waiting at any time
 - At all times

REMOVED

- No waiting at any time
 - At all times

Scale: 1:1250 0 20 40 60m

NW 323153.773, 675782.295 SE 323537.954, 675484.544

© Crown copyright and database rights 2025 Ordnance Survey.
You are not permitted to copy, sub-license, distribute or sell any of this
data to third parties in any form. Licence number 100023420



TRO/24/11C

Map 3a of 4

ADDED

Shared

A Paid-for parking place

Mon-Fri 08:30-17:30 4h 1h

Pay And Display, Pay By Phone

£2.60/1h

A Permit holders parking place (PPA P027)

Mon-Fri 08:30-17:30

B Permit Parking Area (PPA P027)

No waiting

Mon-Fri 08:30-17:30

B Permit holders parking place (PPA P027)

Mon-Fri 08:30-17:30

C Permit Parking Area (PPA P028)

No waiting

Mon-Fri 08:30-17:30


C Permit holders parking place (PPA P028)

Mon-Fri 08:30-17:30

A Scale: 1:1250 0 20 40 60m

NW 322686.334, 675452.749 SE 323070.509, 675104.931

© Crown copyright and database rights 2025 Ordnance Survey.
You are not permitted to copy, sub-license, distribute or sell any of this
data to third parties in any form. Licence number 100023420

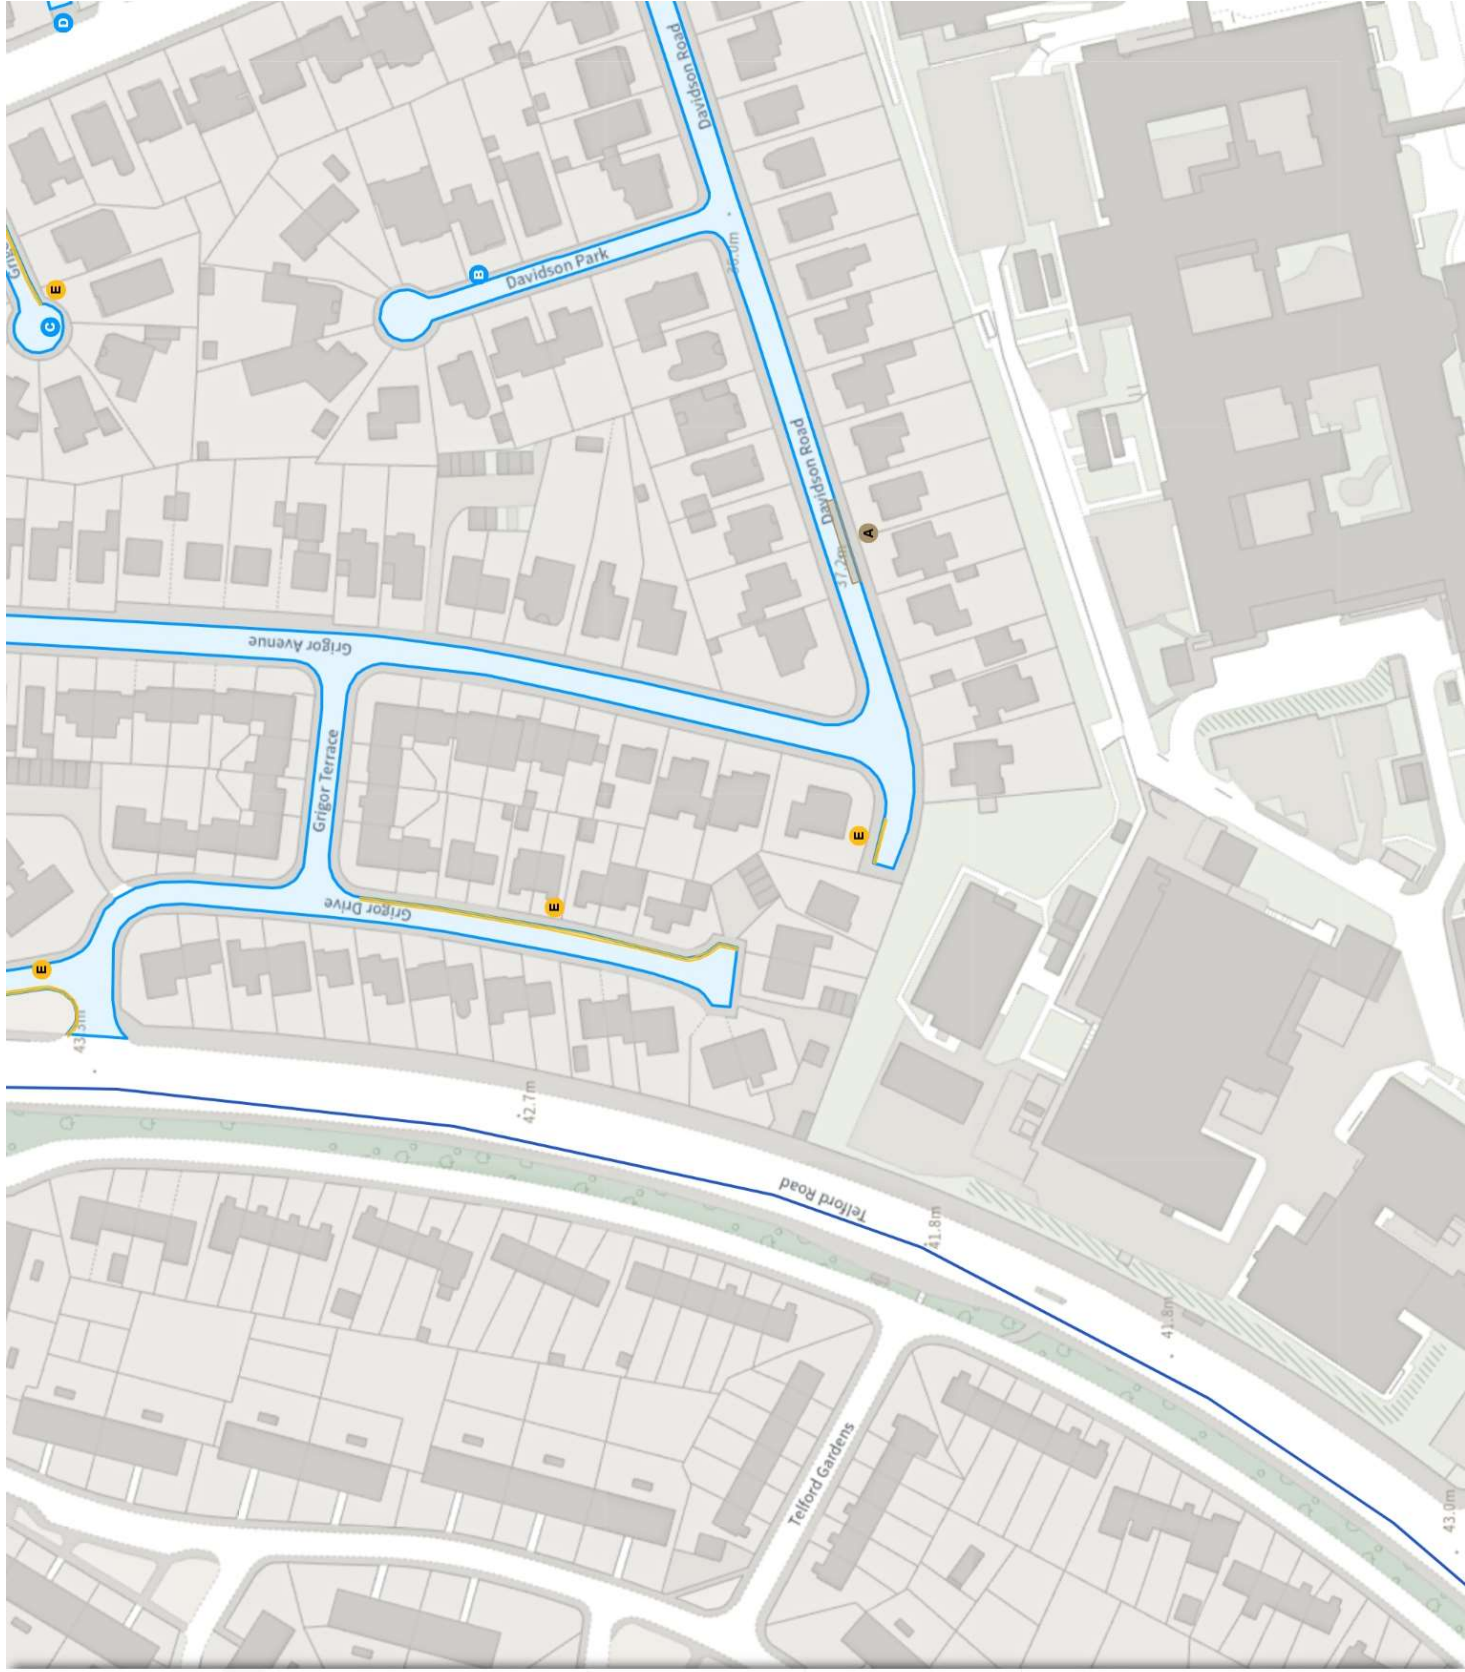

TRO/24/11C

Map 3b of 4

ADDED

Permit Parking Area (PPA P029)

No waiting

Mon-Fri 08:30-17:30

Permit holders parking place (PPA P029)

Mon-Fri 08:30-17:30

MODIFIED


No waiting

Mon-Fri 08:30-17:30

A Scale: 1:1250 0 20 40 60m

NW 322686.334, 675452.749 SE 323070.509, 675104.931

© Crown copyright and database rights 2025 Ordnance Survey.
You are not permitted to copy, sub-license, distribute or sell any of this
data to third parties in any form. Licence number 100023420

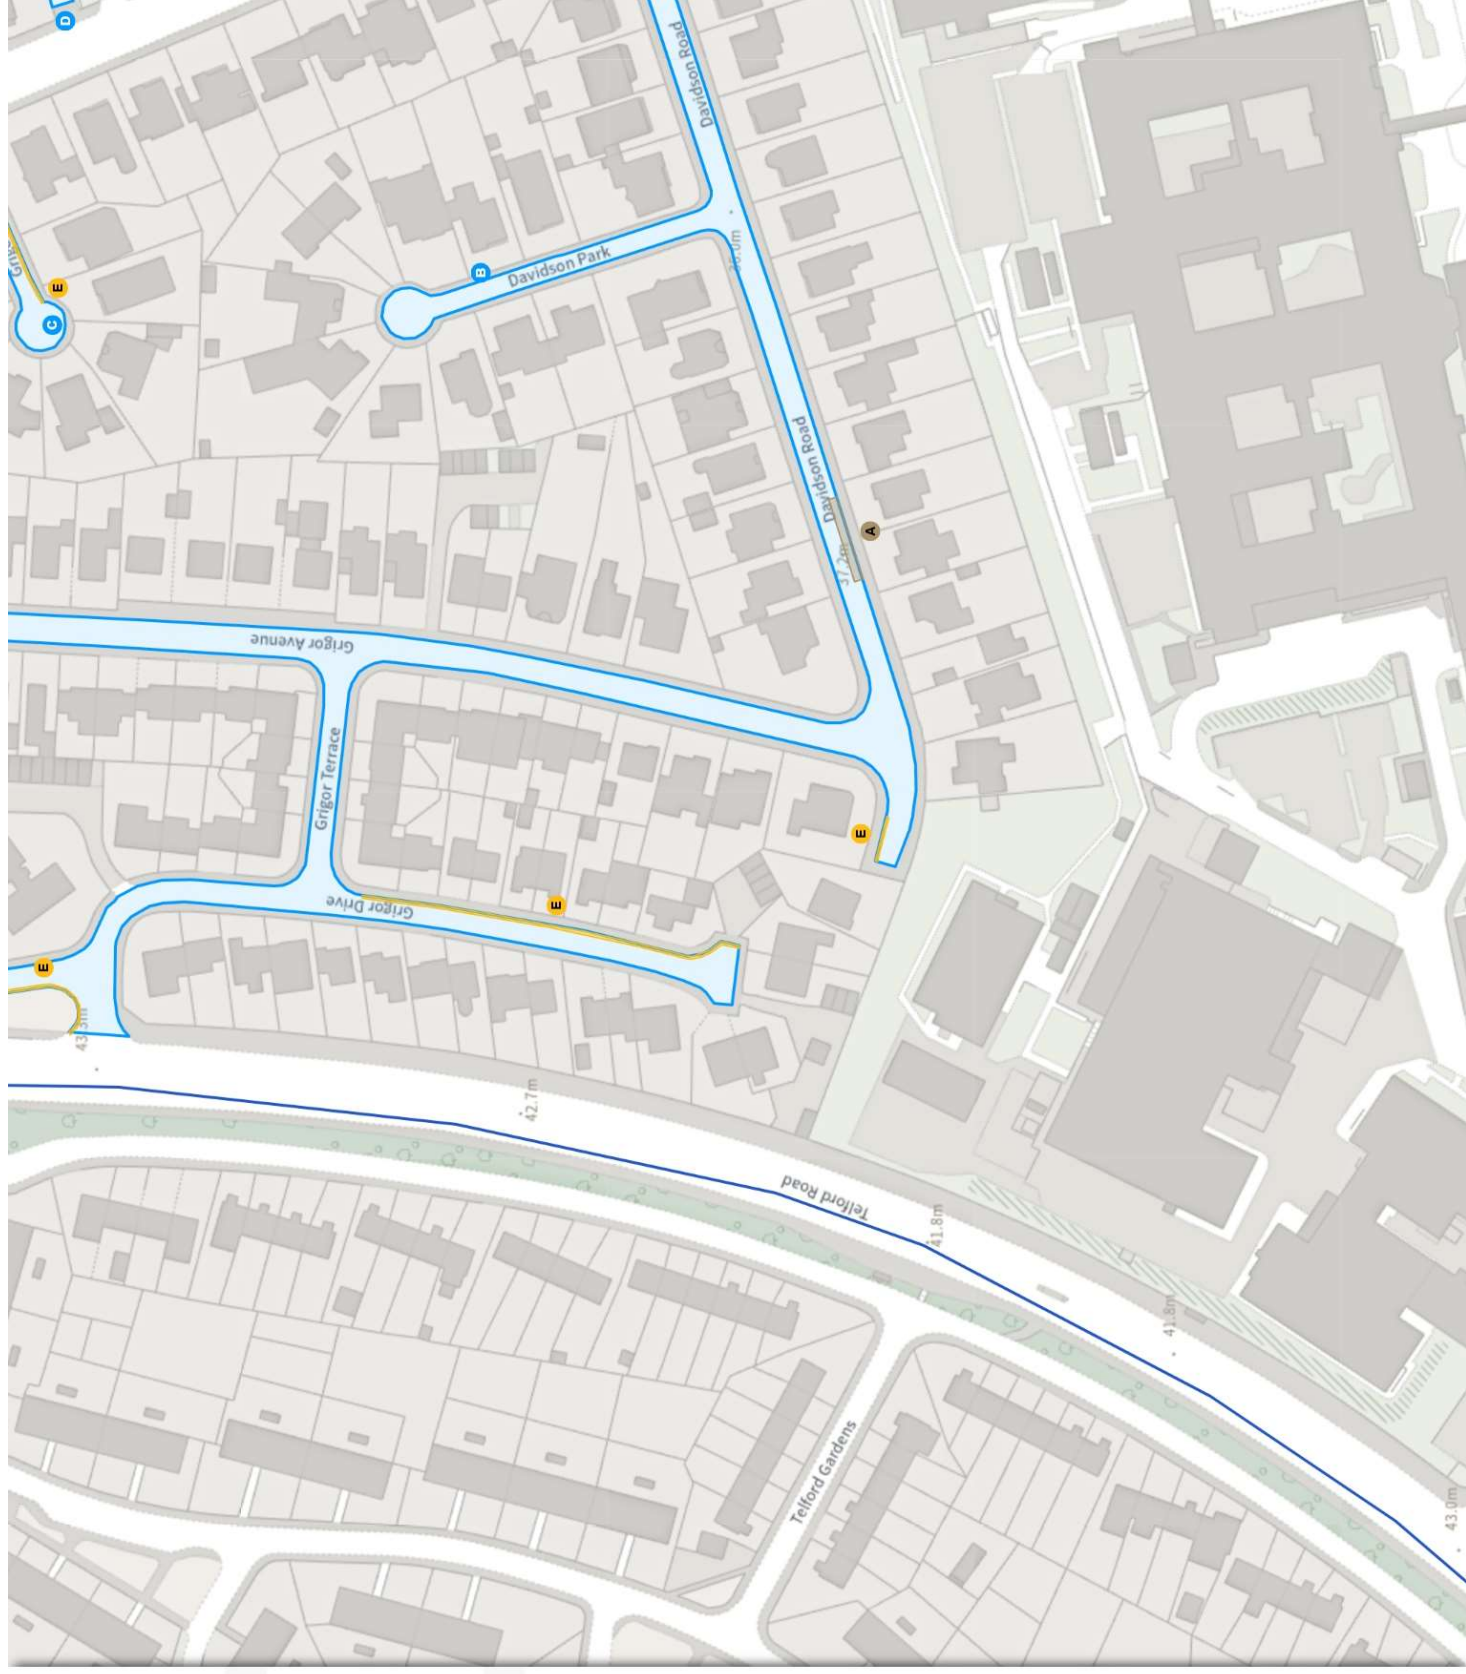

ADDED

No waiting at any time

At all times

Shared

Paid-for parking place

Mon-Fri 08:30-17:30 4h 1h

Pay And Display, Pay By Phone

E2.60/1h

Permit holders parking place (Zone N9)

Mon-Fri 08:30-17:30

Shared

Paid-for parking place

Mon-Fri 08:30-17:30 4h 1h

Pay And Display, Pay By Phone

E2.60/1h

Permit holders parking place (PPA P027)

Mon-Fri 08:30-17:30

Permit Parking Area (PPA P027)

No waiting

Mon-Fri 08:30-17:30


Permit holders parking place (PPA P027)

Mon-Fri 08:30-17:30

Scale: 1:1250 0 20 40 60m

NW 323073.245, 675445.824 SE 323457.451, 675098.04

© Crown copyright and database rights 2025 Ordnance Survey.
You are not permitted to copy, sub-license, distribute or sell any of this
data to third parties in any form. Licence number 100023420

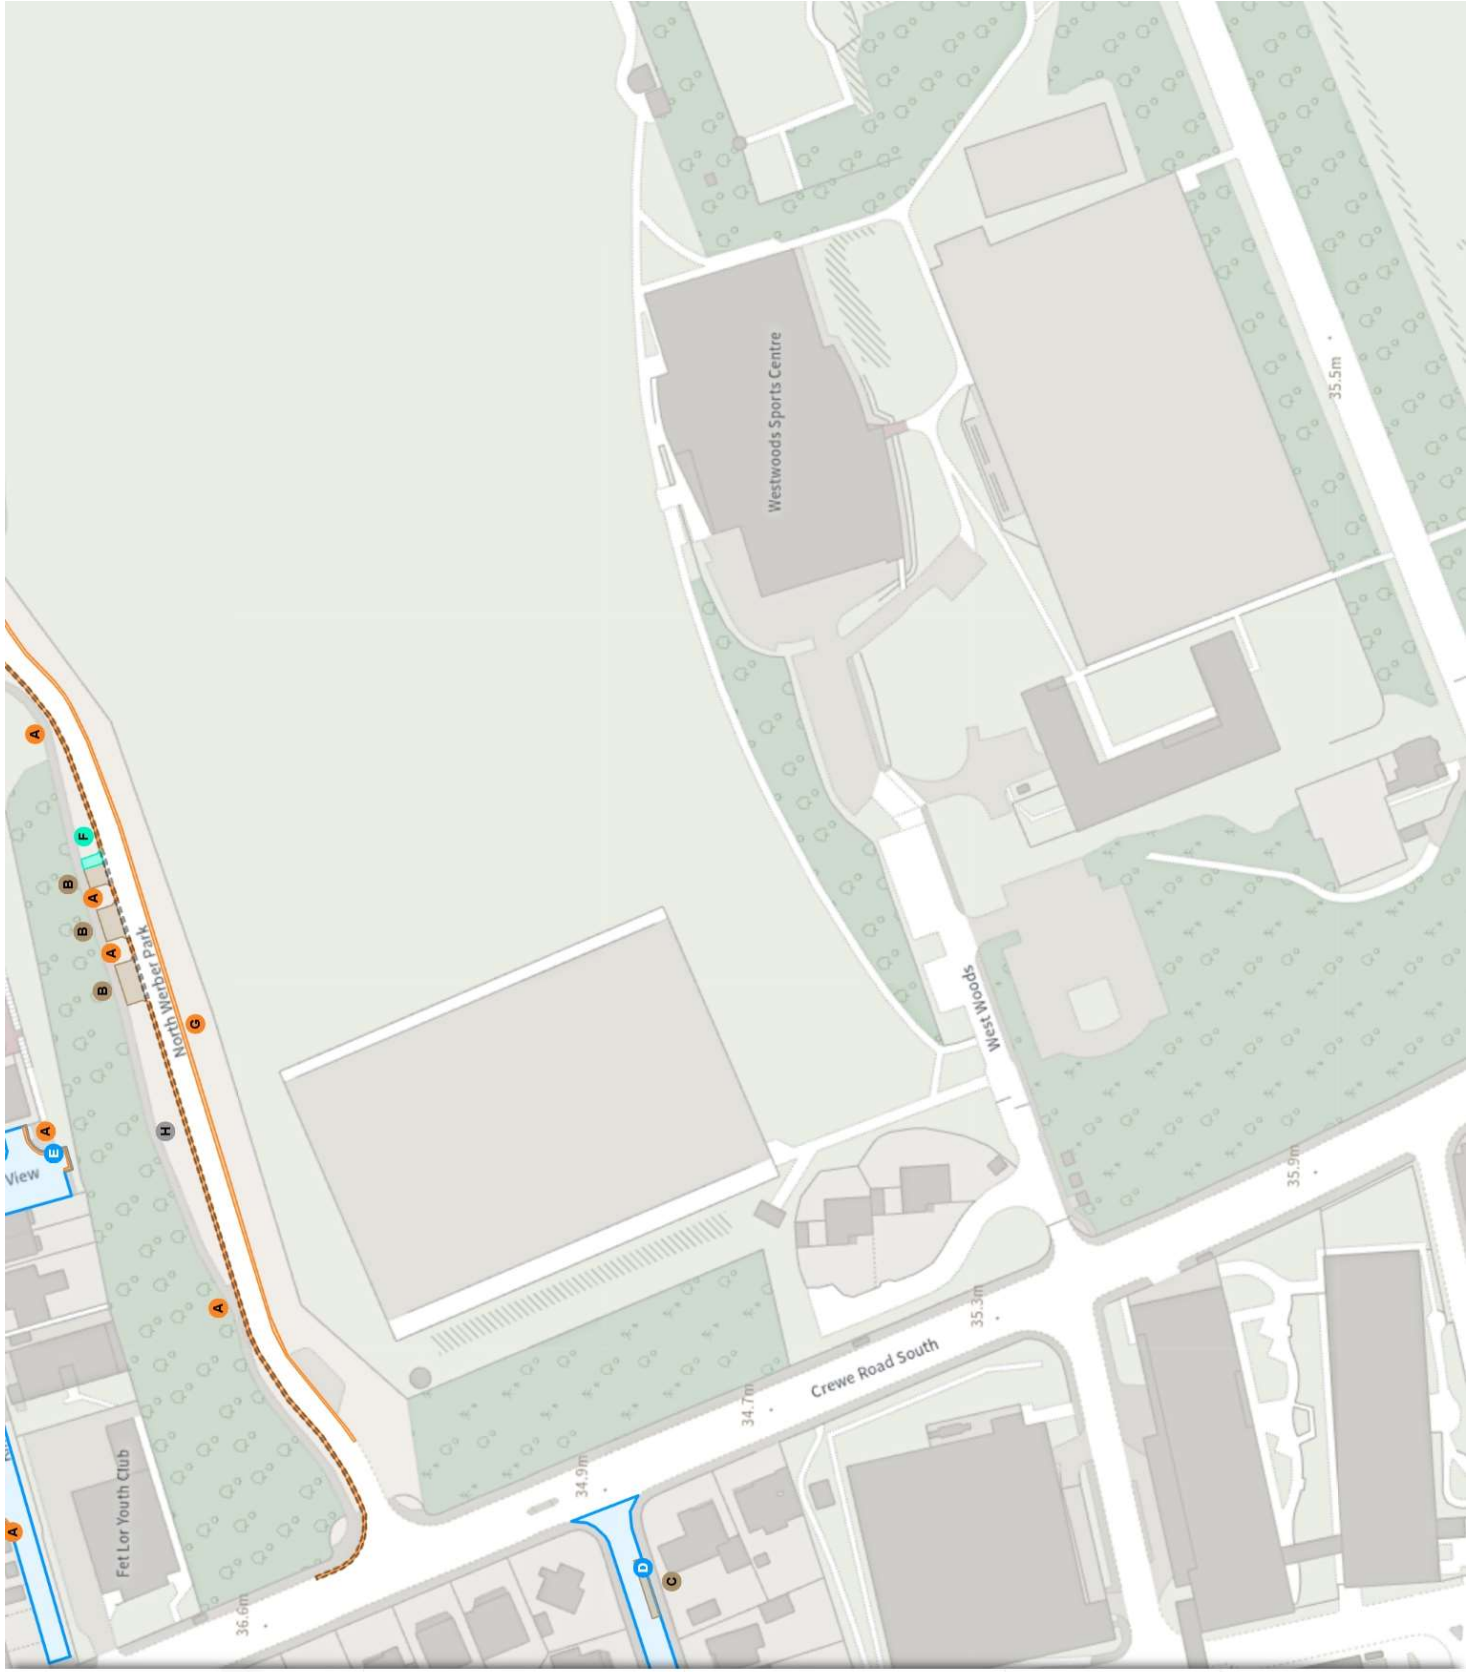

TRO/24/11C

Map 4b of 4

ADDED

Permit Parking Area (PPA P029)

No waiting

Mon-Fri 08:30-17:30

Permit holders parking place (PPA P029)

Mon-Fri 08:30-17:30

MODIFIED

Car club parking place

At all times

No waiting at any time

At all times

REMOVED

No waiting at any time

At all times

Scale: 1:1250 0 20 40 60m

NW 323073245, 675445.824 SE 323457451, 675098.04

© Crown copyright and database rights 2025 Ordnance Survey.
You are not permitted to copy, sub-license, distribute or sell any of this
data to third parties in any form. Licence number 100023420

