


PROPOSED ALTERATION TO FOOTWAY ADOPTION
1:250

LEFT

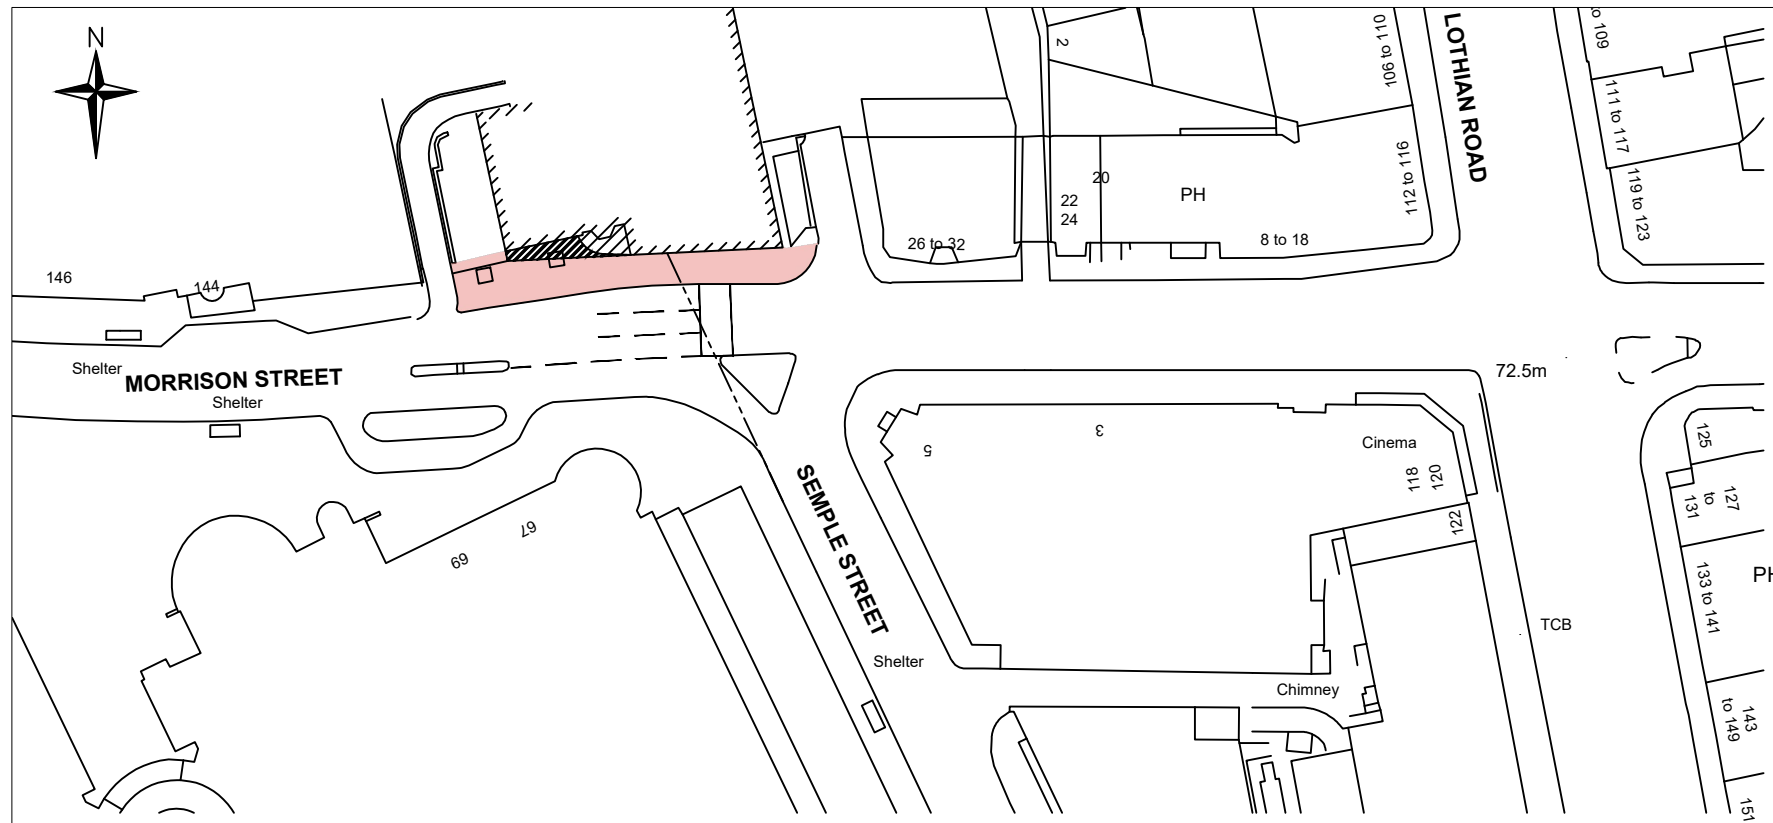

LOCATION PLAN
1:1000

LEGEND:

- DENOTES EXTENT OF ASPHALT FOOTWAY, ADOPTED
- DENOTES EXTENT OF STOPPING UP AREA A1. APPROXIMATELY 24m²

TOWN AND COUNTRY PLANNING (SCOTLAND) ACT 1997

THE CITY OF EDINBURGH COUNCIL (60 MORRISON STREET, EDINBURGH) (STOPPING-UP) ORDER 2025 - PO/23/06

Plan showing the lengths of road which are to be Stopped Up in terms of the above Order, which will come into effect on 11 August 2025 being a period not less than 28 days from the advertising of the confirming of this Order by The City of Edinburgh Council.

Executed by The City of Edinburgh Council this ninth day of July 2025.

(witness) signed on behalf of Executive Director of Place

STATUS: PROPOSED STOPPING UP

REV	DETAILS	DATE	DRAWN	CHKD	APPD
D	PROJECTED LINE OF WEST SEMPLE STREET KERB ADDED	04.11.2022	LB	SR	AC
C	DIMENSIONS ADDED	26.10.2022	LB	SR	AC
B	AMENDED TO SUIT REGULATION REQUIREMENTS	26.10.2022	LB	SR	AC
A	AMENDED TO SUIT REGULATION REQUIREMENTS	25.10.2022	LB	SR	AC

CLIENT
ODYSCAP EDINBURGH ONE LTD

PROJECT
**EDINBURGH ONE
60 MORRISON STREET
EDINBURGH, EH3 8BP**

DRAWING TITLE
PUBLIC FOOTWAY STOPPING UP

DRG No 2020-080-SK104	REV D	SCALE AS SHOWN	DATE 20/01/2022
DRAWN BY CRG	CHECKED BY AC	APPROVED BY AC	

CHRISTIE GILLESPIE
CONSULTING ENGINEERS LTD.

Suite 11, Stuart House, Eskmills Business Park, Musselburgh, EH21 7PB
Telephone Number: 0131 285 8261
www.christiegillespie.com

A3 SHEET SIZE