

## Please read these notes before viewing the map tiles.

The following map tiles show only the changes that are being proposed under this Traffic Regulation Order (TRO).

If there are existing restrictions that are not being changed by this TRO, those will not appear on these map tiles. You can see details of existing restrictions here: [Streets - The City of Edinburgh Council](#)


The map tiles show changes of the following types: **Additions, Modifications or Removals.**

**Additions and modifications** are shown in solid colours, like this:



The reference letter (“G” and “L” in this example) corresponds with the key on the left side of the map tile. That key will explain what restriction is being added or modified.


**Removals** are shown as a dotted outline, like this:

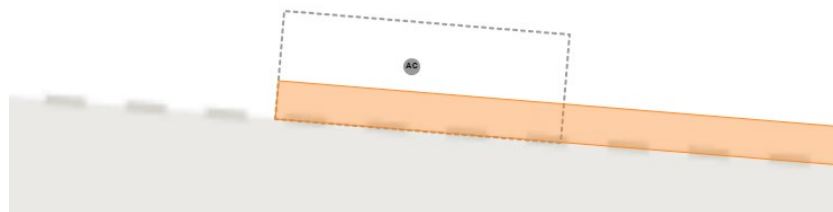


In this case a bay (referenced “AC”) is being removed and a yellow line introduced. The reference letter will correspond with the key, and the key will explain what type of restriction is being removed by the proposal.

### **Additions and Removals.**

Sometimes, an existing restriction will be replaced by a different restriction. In such cases, the map tile will show both the removal and the addition:

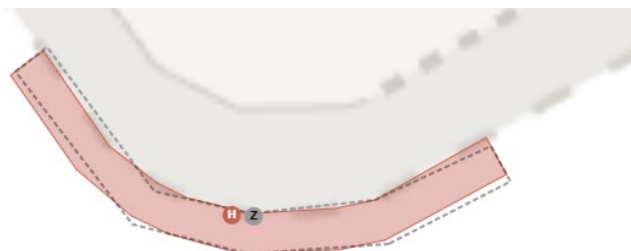

In this case yellow line (“Z”) is being removed and replaced with a different type of yellow line (“H”). The key will explain both the existing and proposed restrictions.

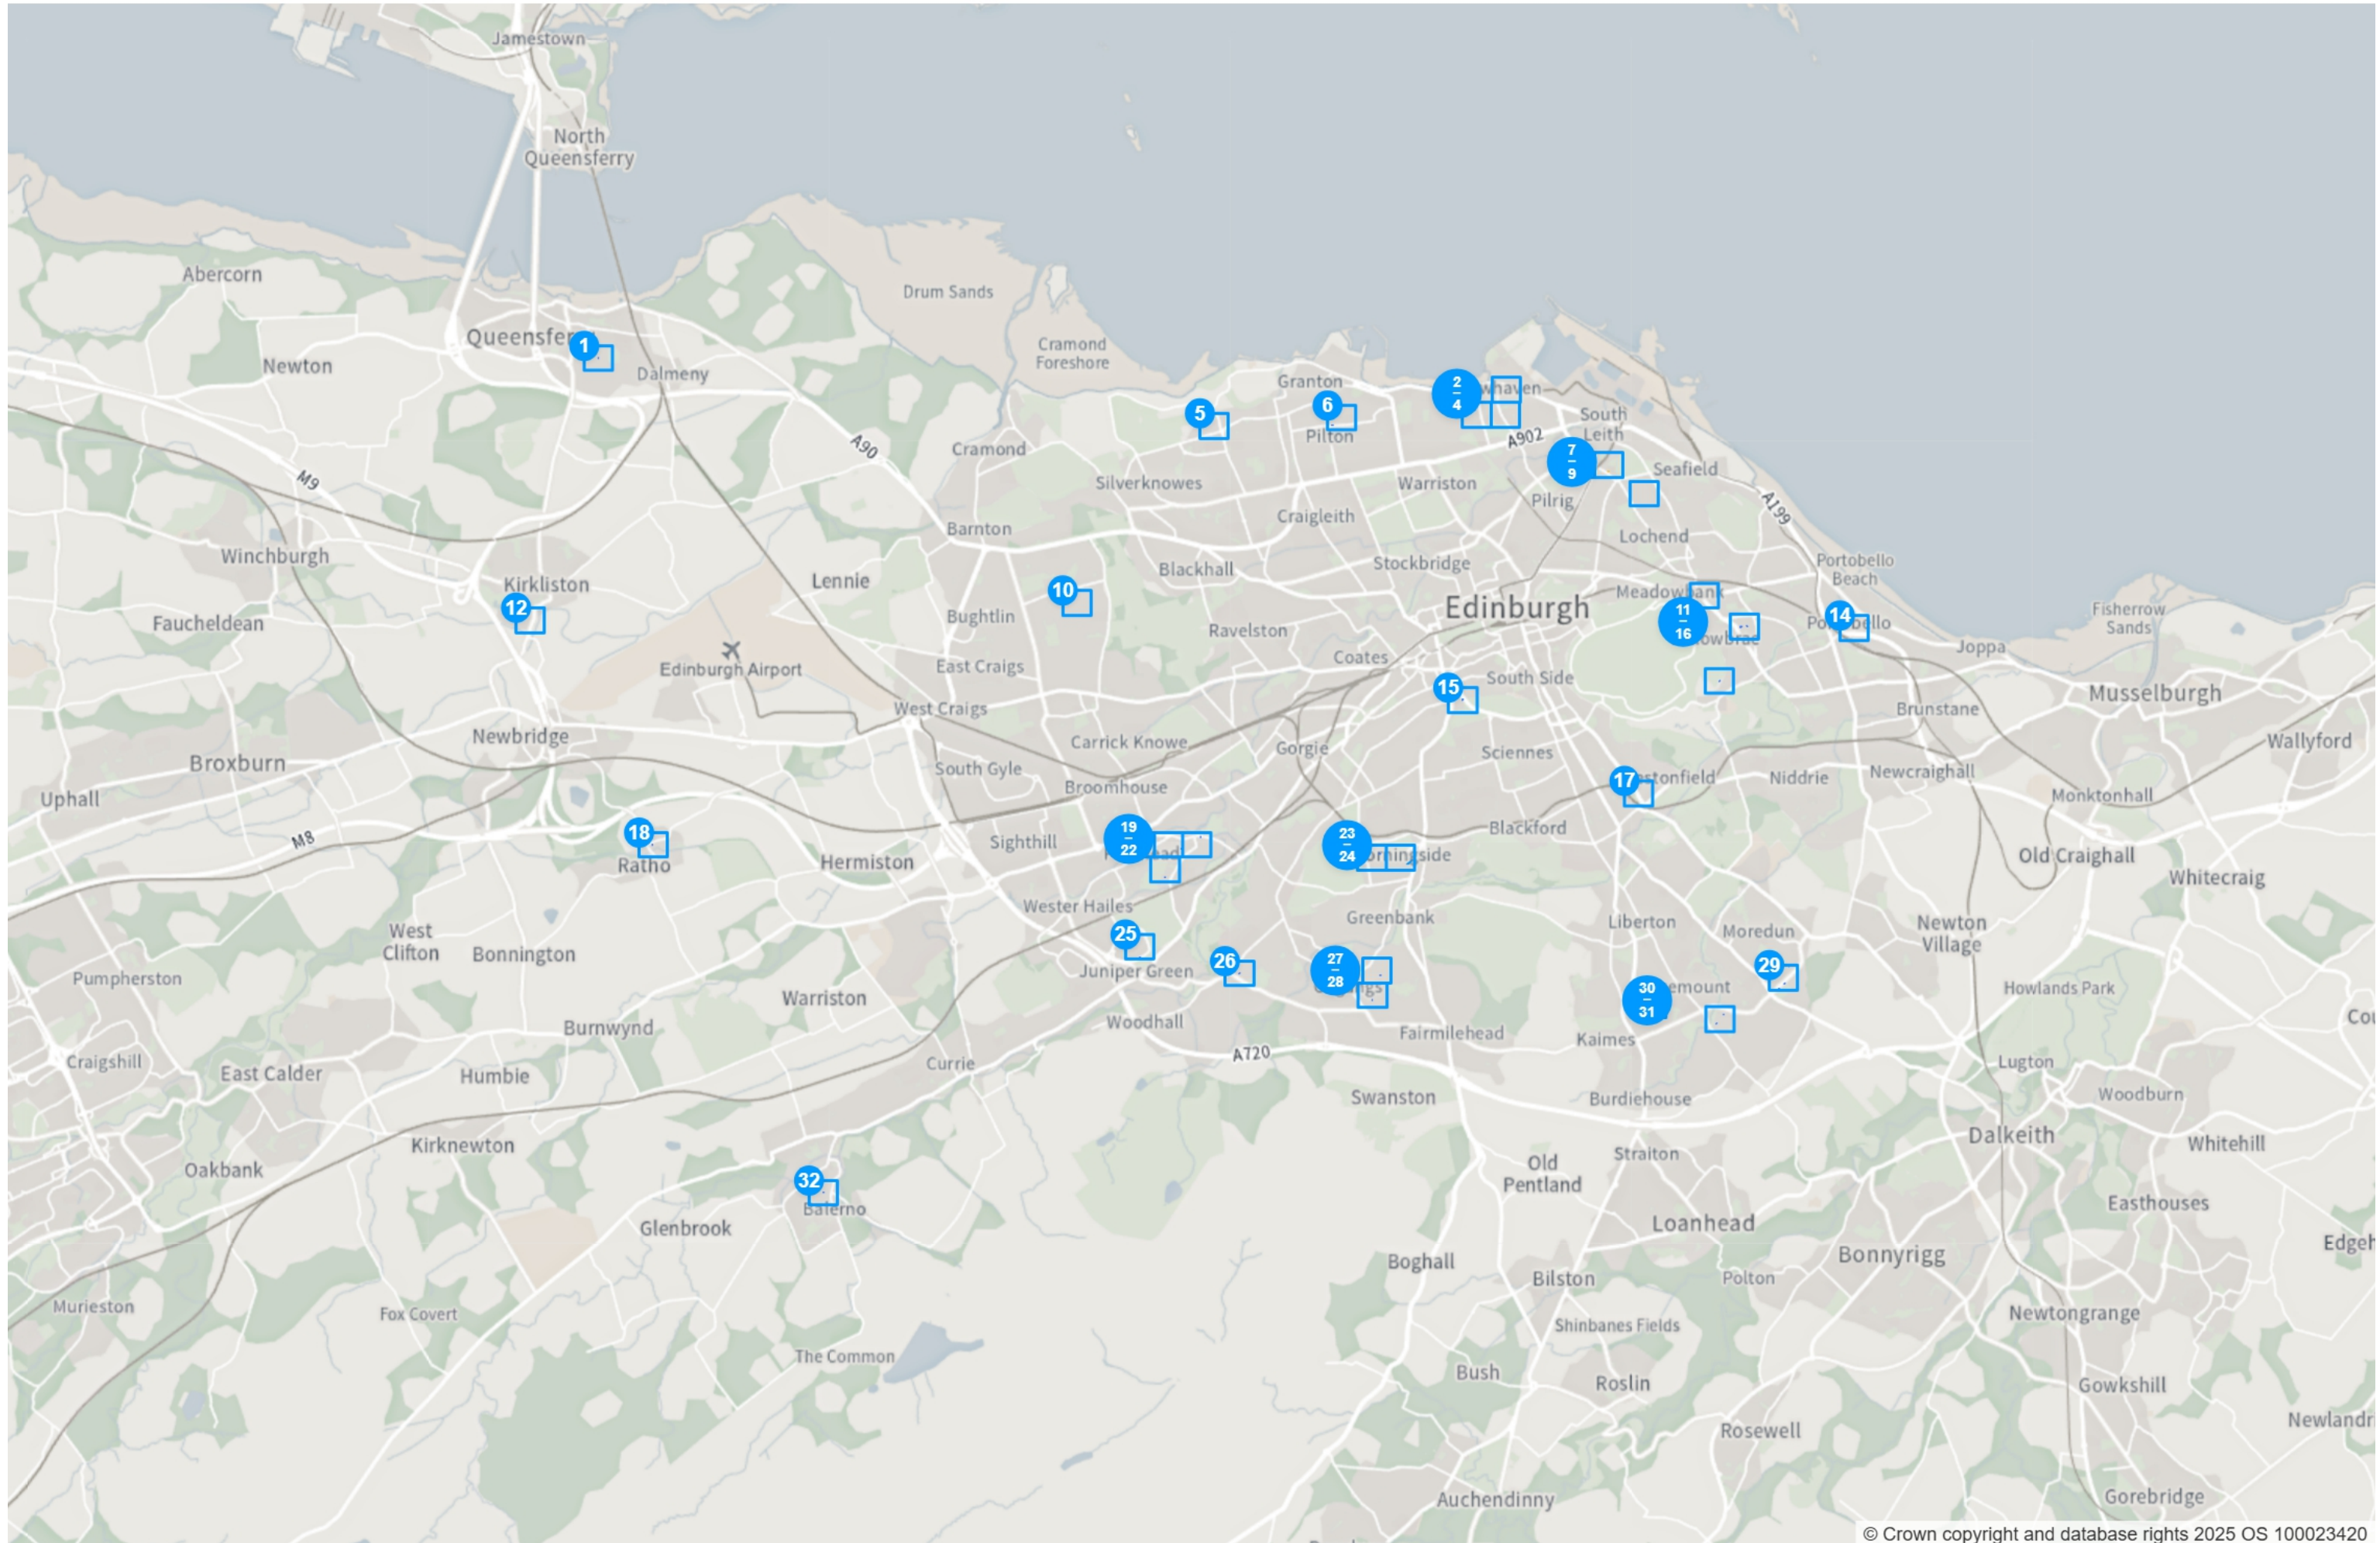

# Static Order Guide

## Map page indicator

Shows current map number against total and indicates if the legend is split over multiple pages eg. 2a, 2b, 2c

## Change type

Indicates whether restrictions have been Added, Modified or Removed

## Coloured spots


Restrictions with different attributes are marked with a lettered spot

## Restriction icons

⊕ Min stay   ⊕ Max stay   ⊘ No return   ⌚ Tariff hours  
📅 Up to   🛢 Fuel surcharge   Ⓔ Event day   ⓘ Emissions pricing

## Restriction durations

Where no months or days are specified, restrictions apply all year and all week

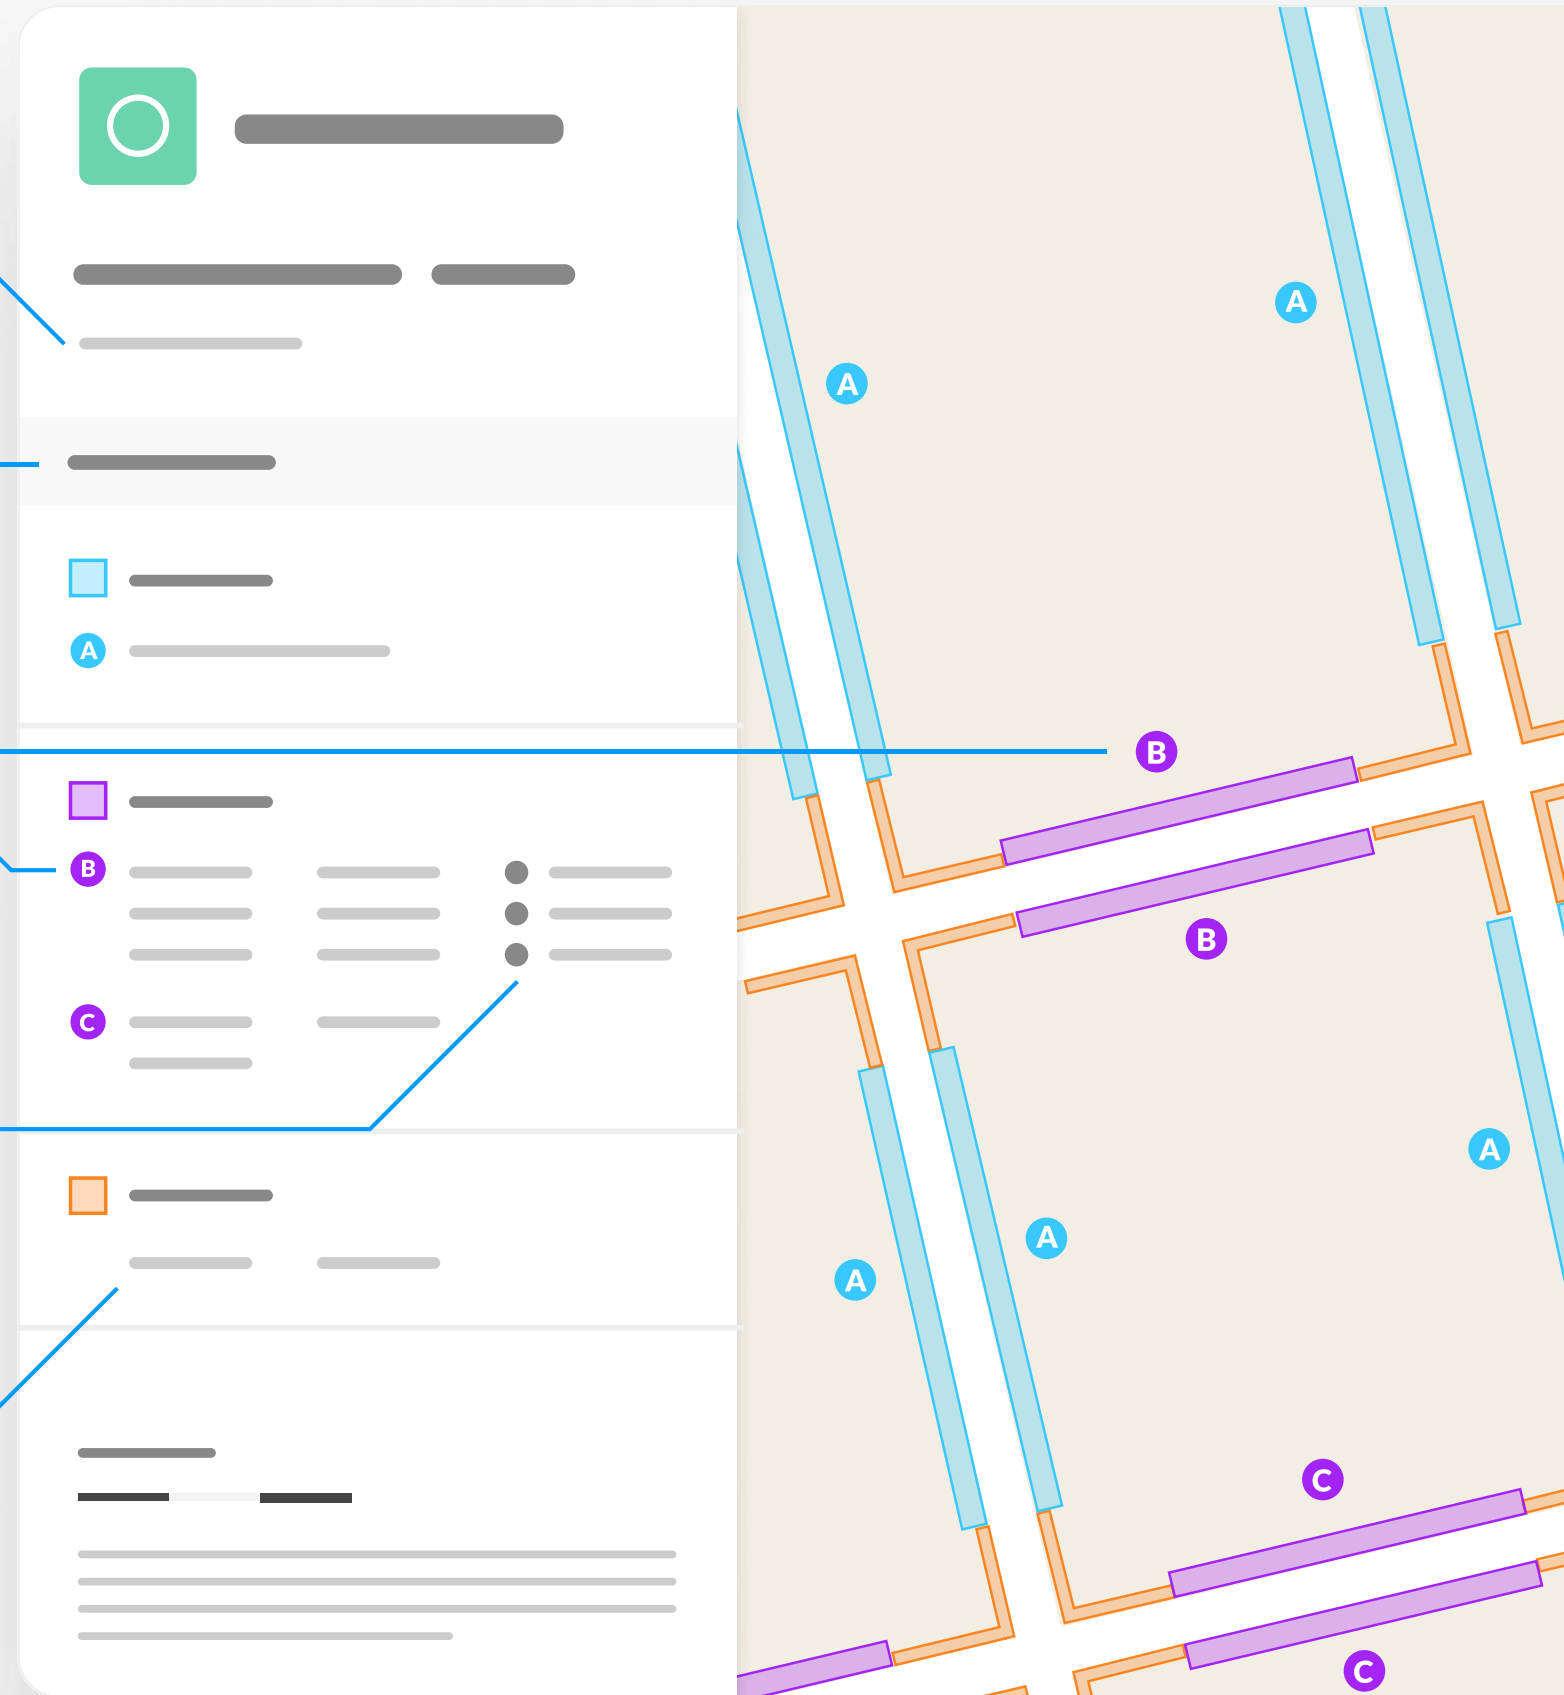


TRO/24/26

Map 1 of 32 Made 08/09/25

ADDED

Disabled persons' badge holders parking place

At all times

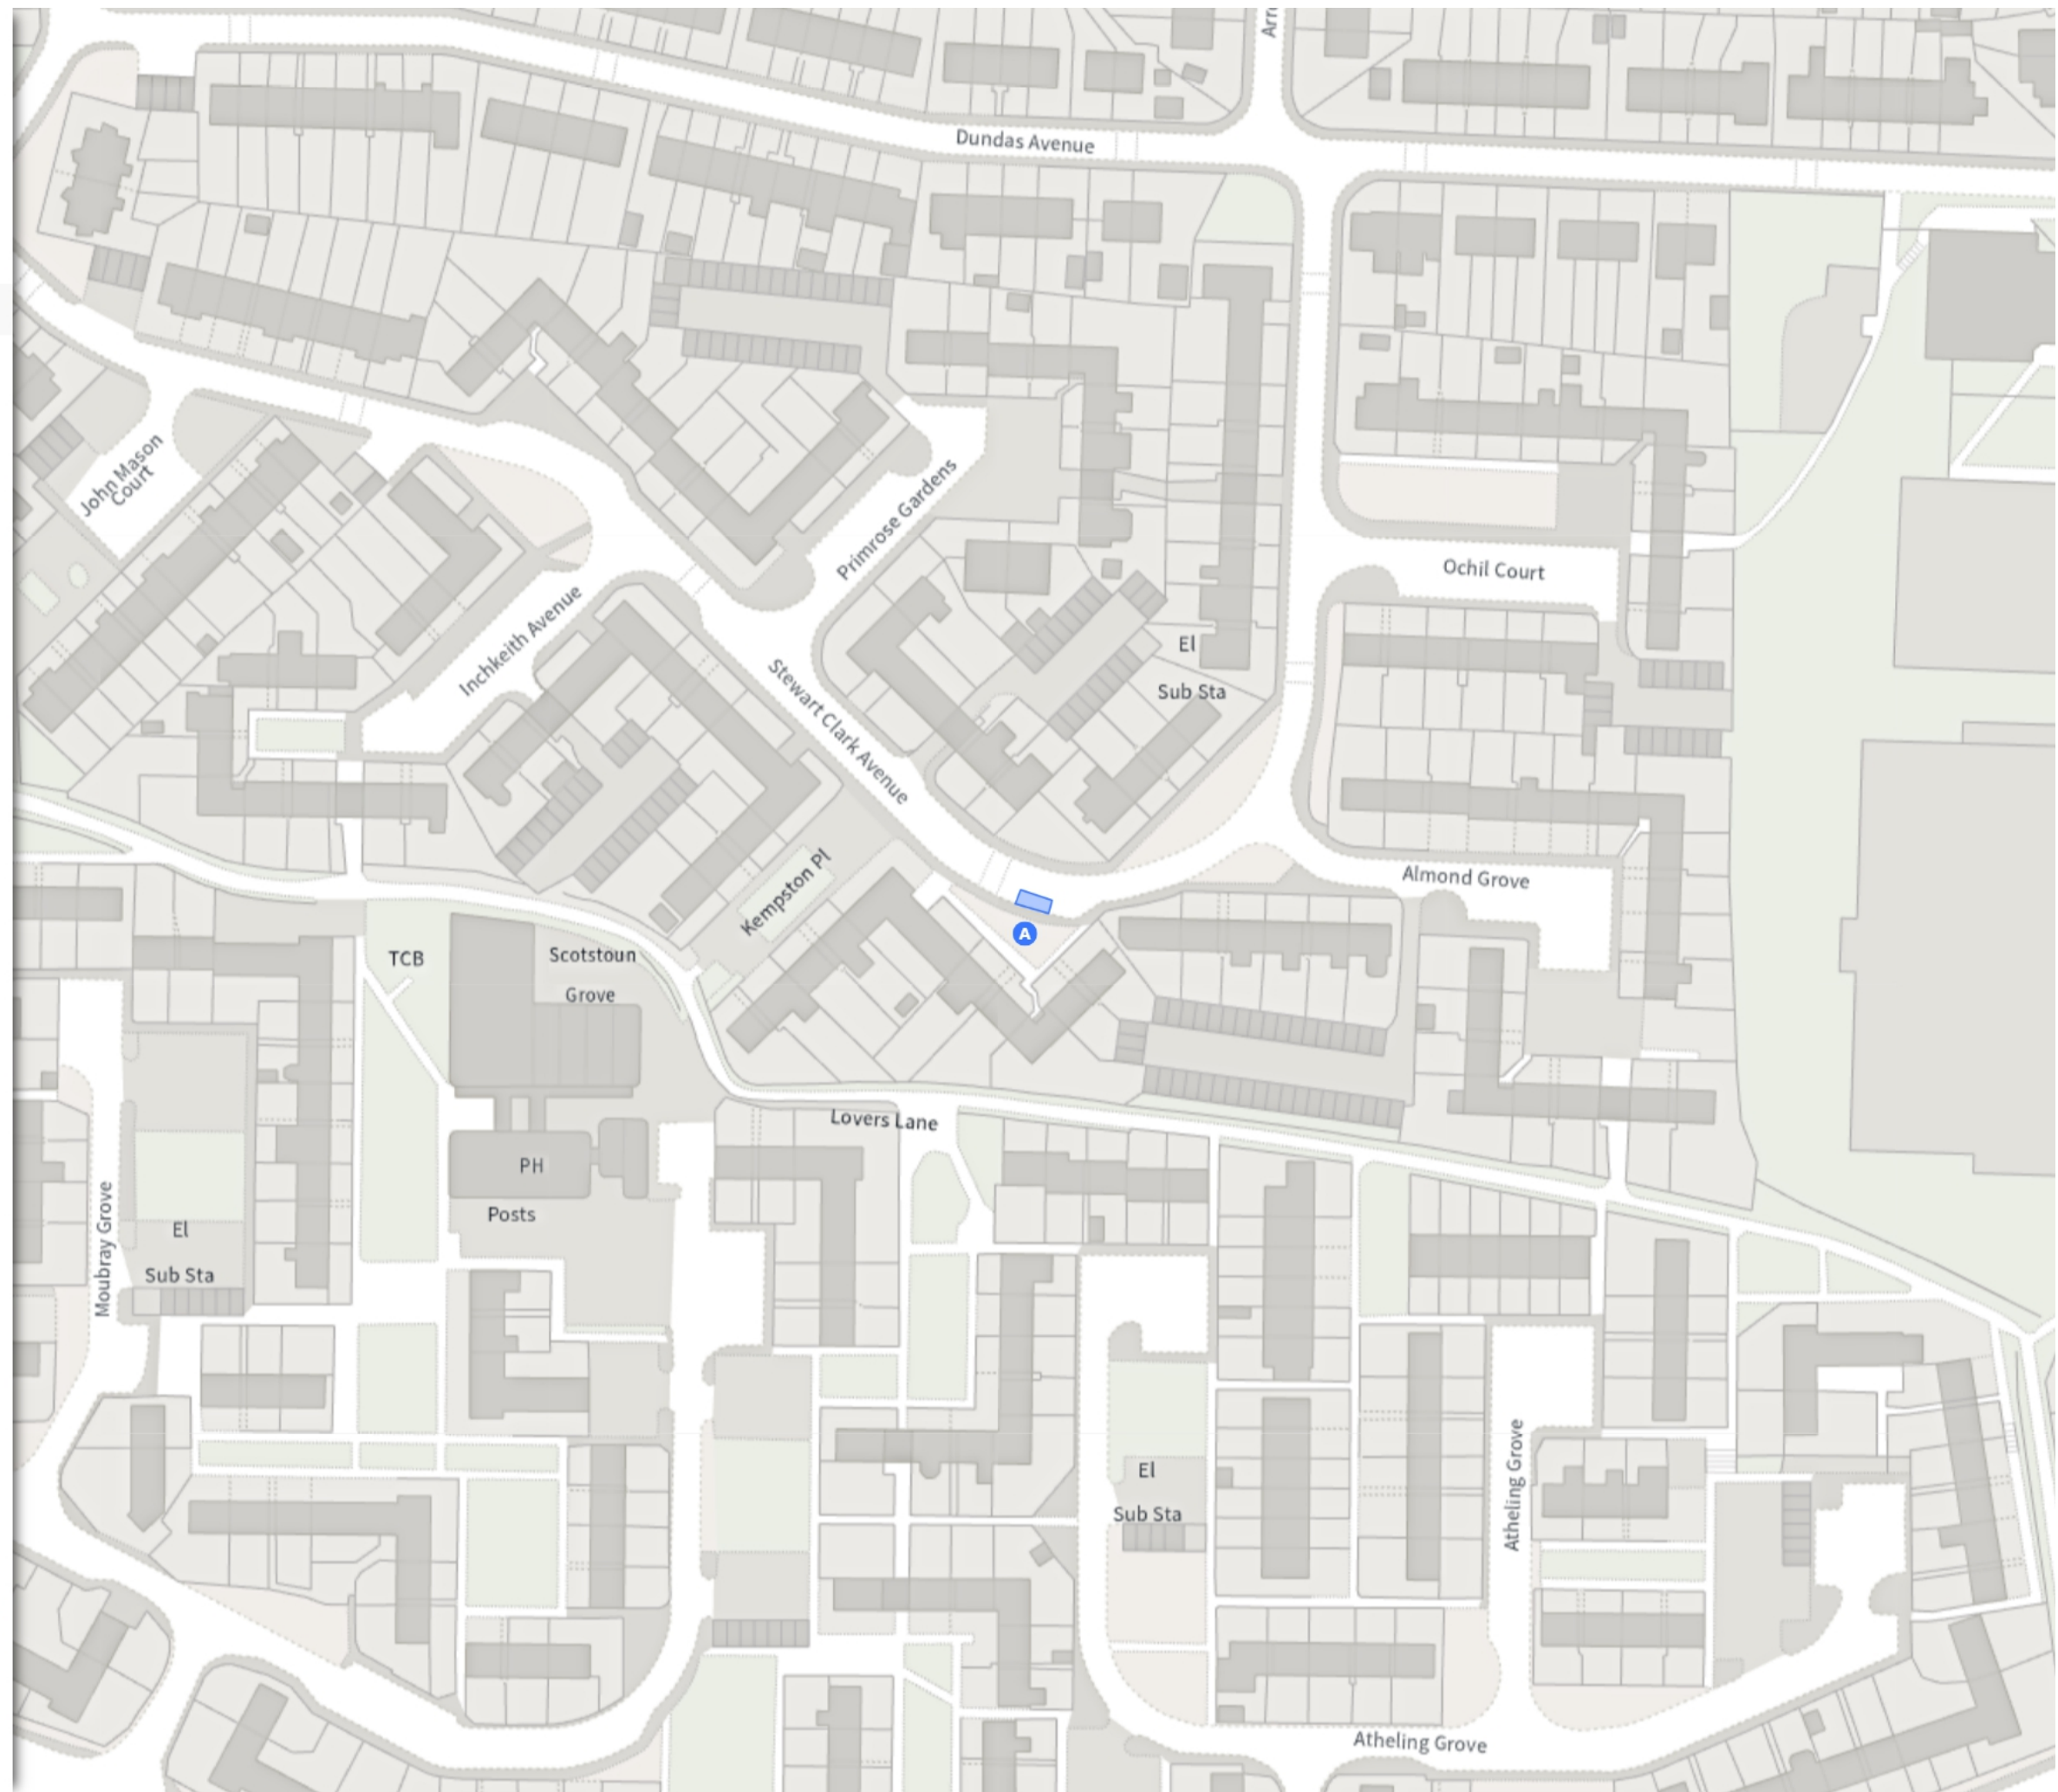

Scale: 1:1250 0 20 40 60m

NW 313146.285, 677819.523 SE 313529.498, 677471.019

© Crown copyright and database rights 2025 Ordnance Survey.  
You are not permitted to copy, sub-license, distribute or sell any of this data to third parties in any form. Licence number 100023420


TRO/24/26

Map 2 of 32 Made 08/09/25

ADDED

Disabled persons' badge holders parking place

At all times

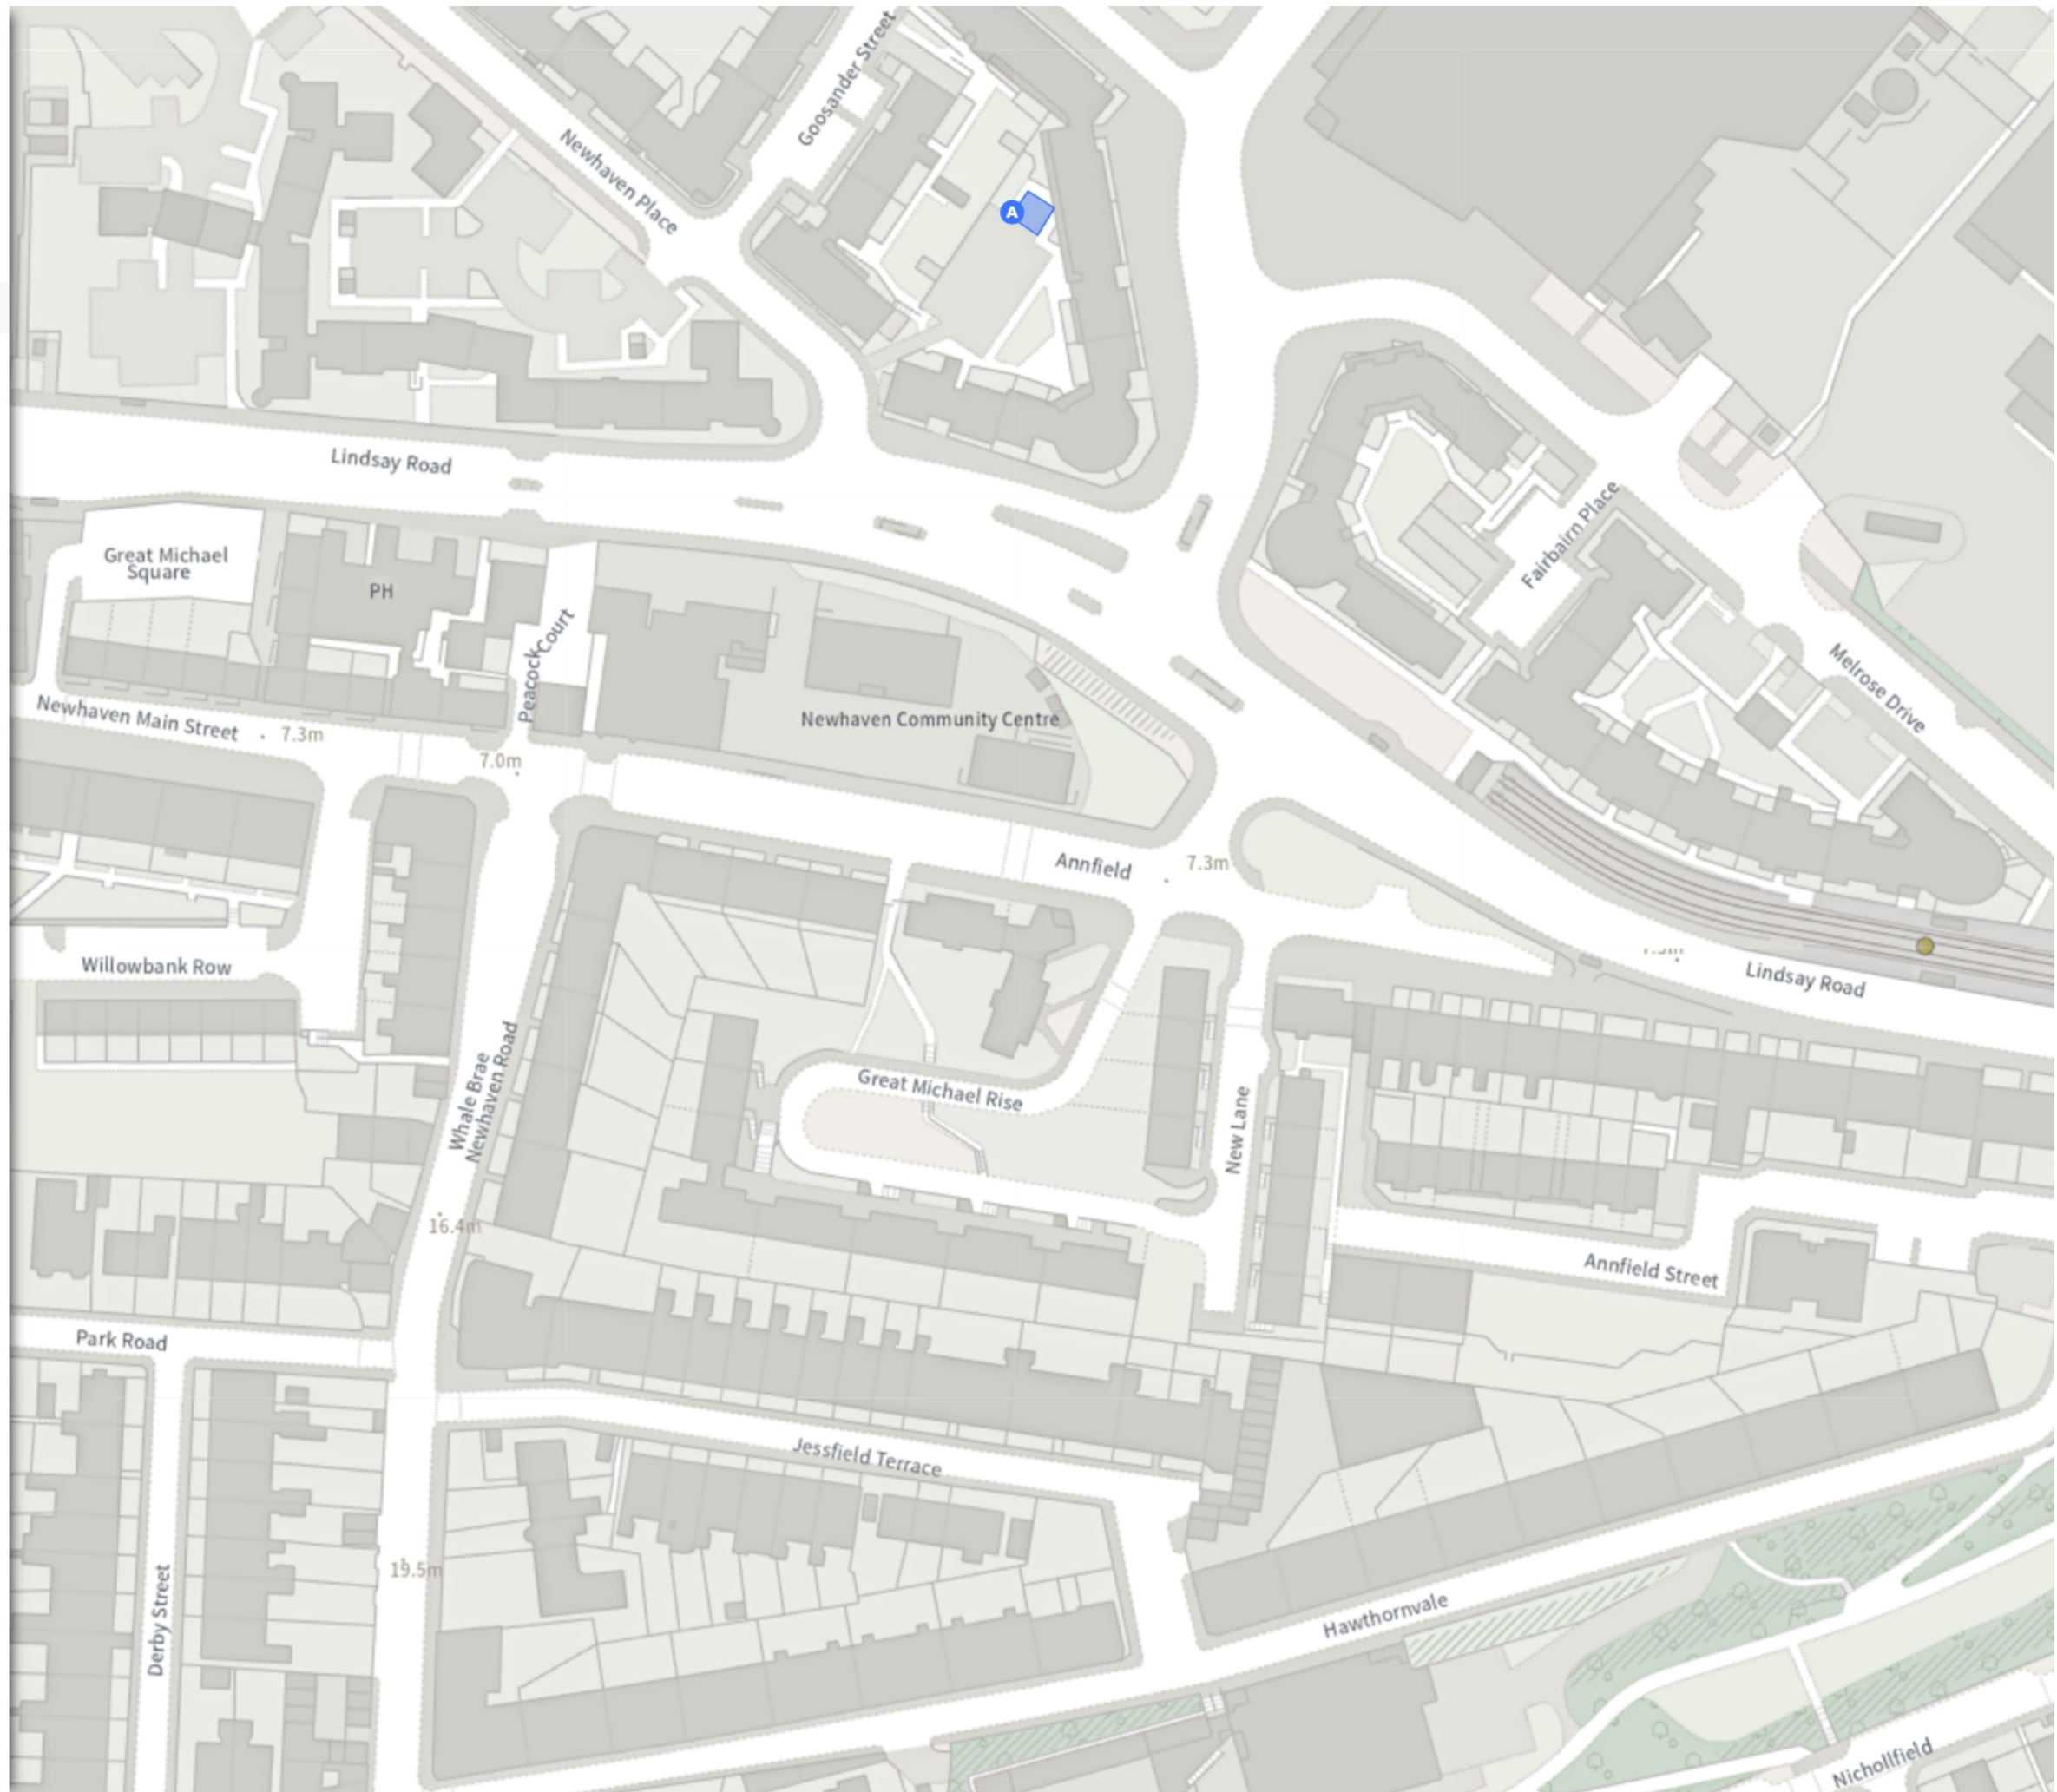

Scale: 1:1250 0 20 40 60m

NW 325558.071, 677152.736 SE 325942.315, 676805.311

© Crown copyright and database rights 2025 Ordnance Survey.  
You are not permitted to copy, sub-license, distribute or sell any of this data to third parties in any form. Licence number 100023420


TRO/24/26

Map 3 of 32 Made 08/09/25

ADDED

Disabled persons' badge holders parking place

At all times

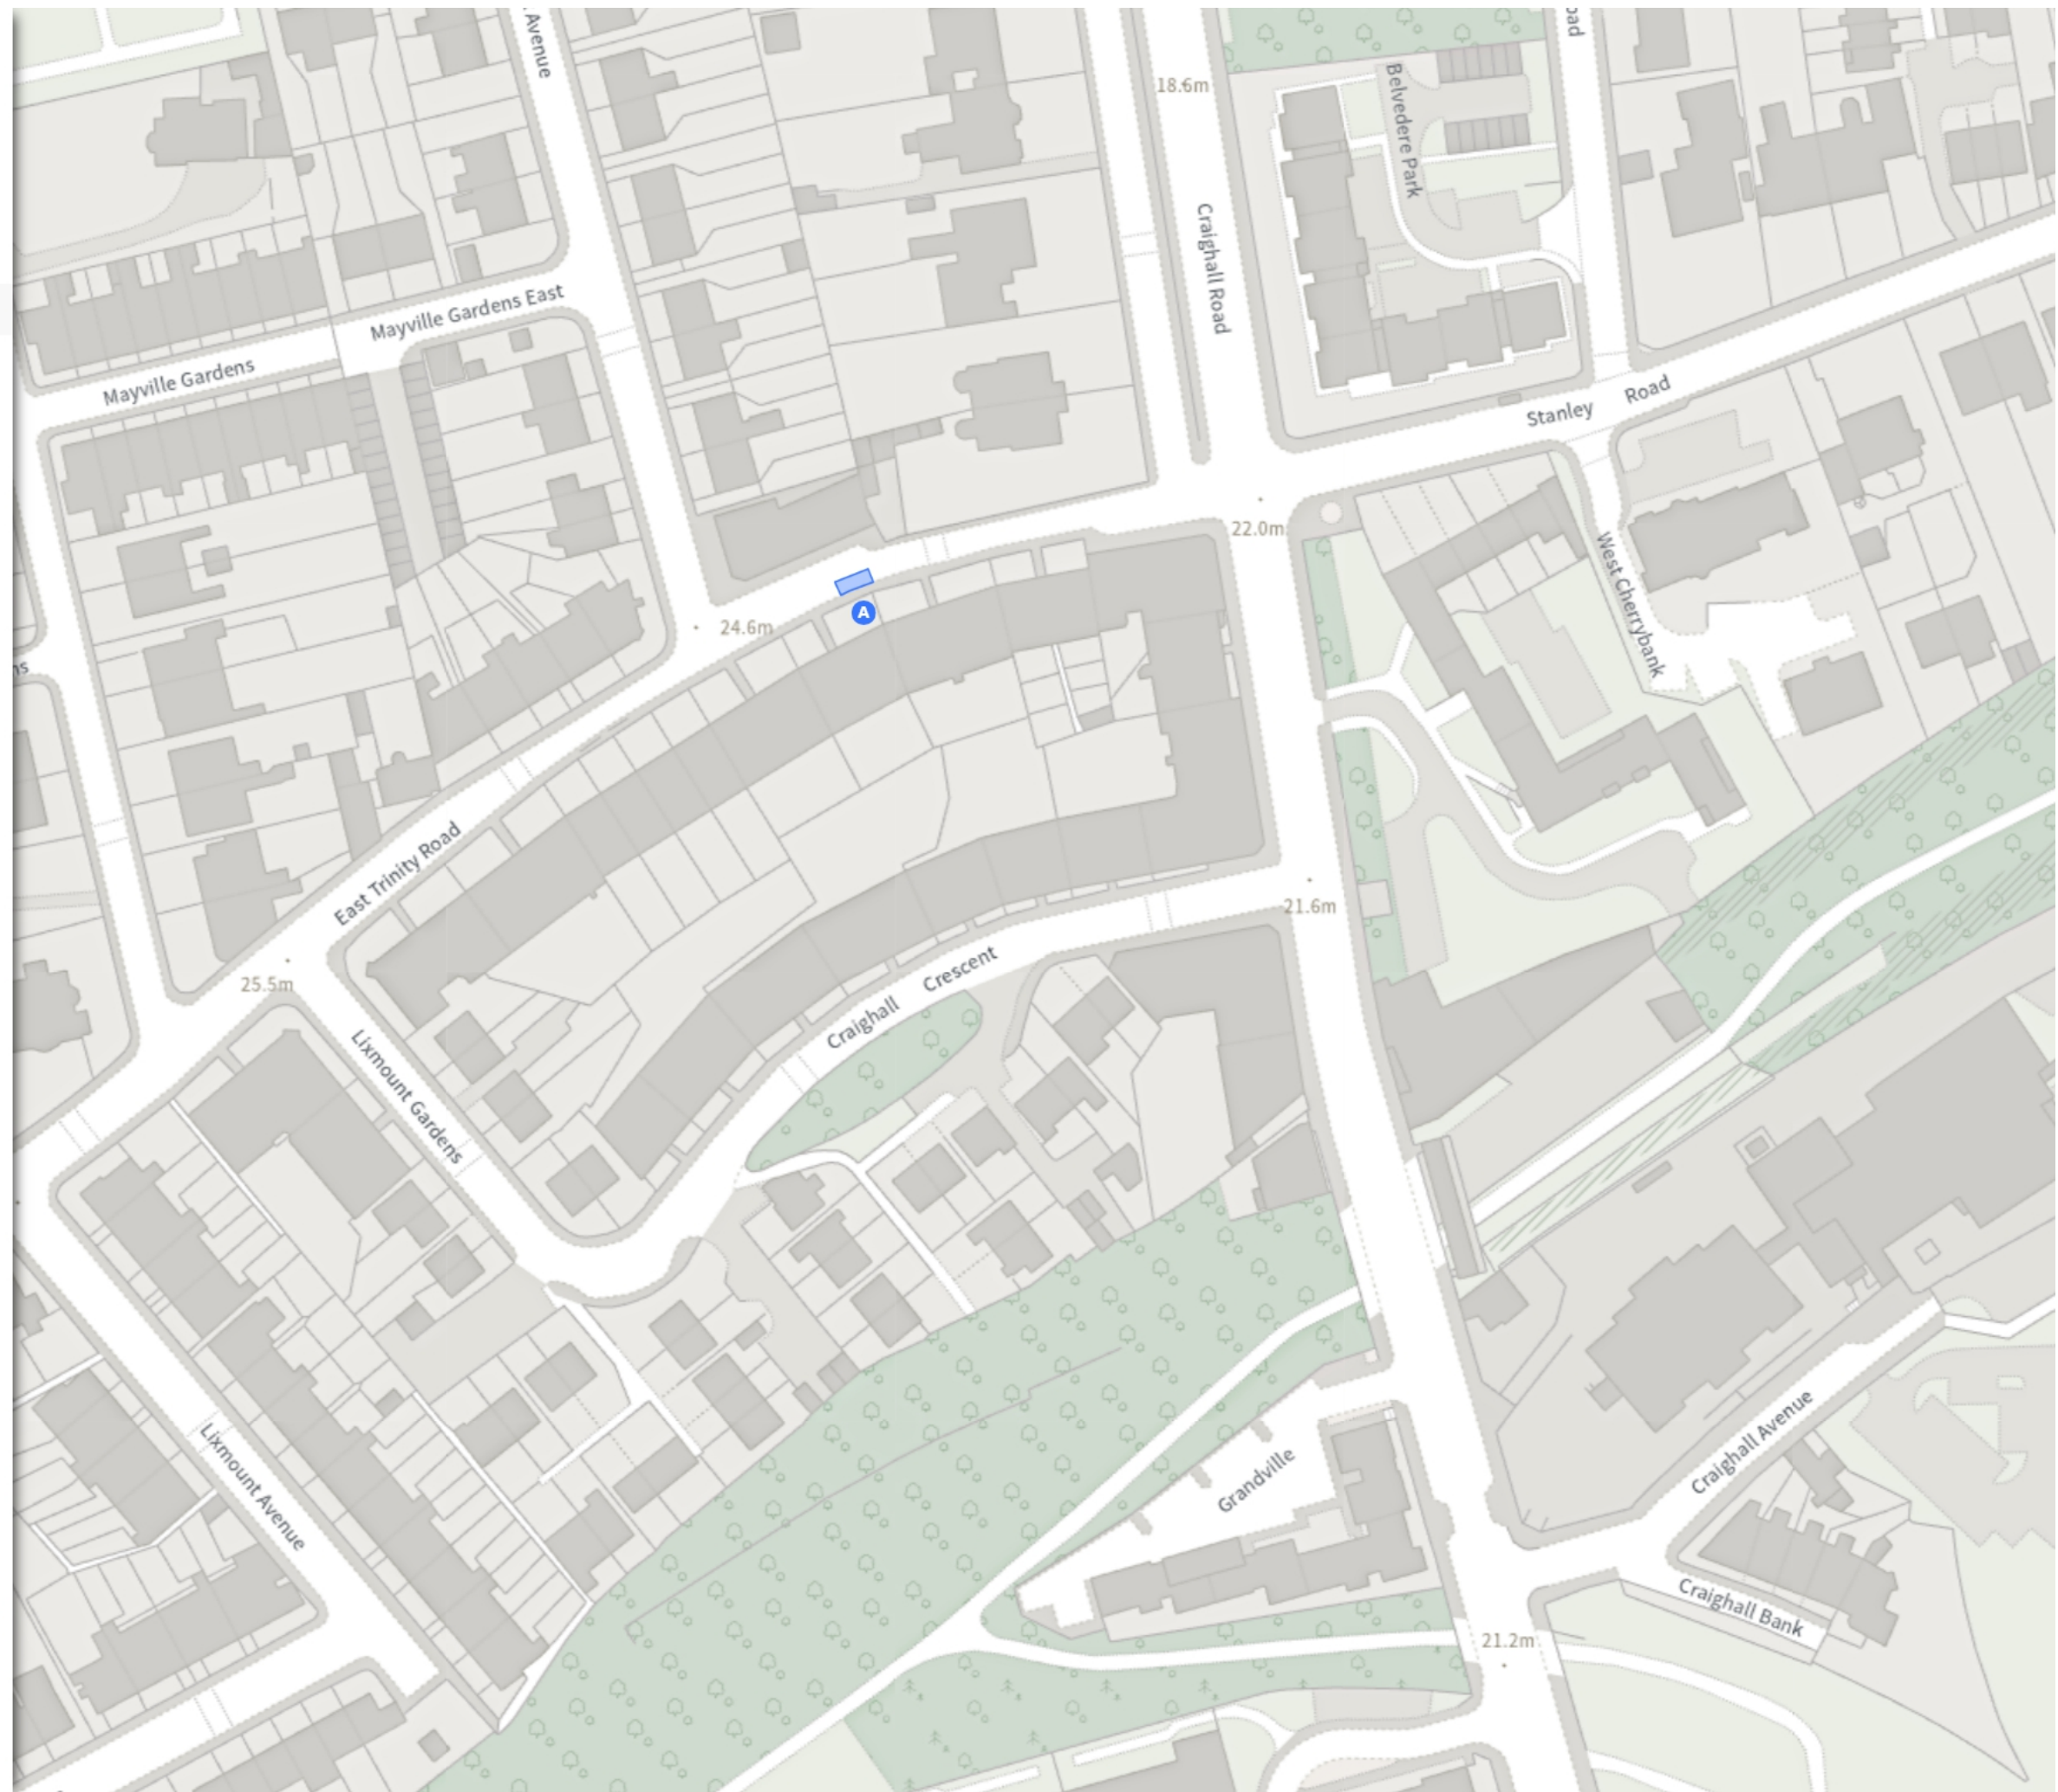

Scale: 1:1250 0 20 40 60m

NW 325147.036, 676822.068 SE 325531.279, 676474.58

© Crown copyright and database rights 2025 Ordnance Survey.  
You are not permitted to copy, sub-license, distribute or sell any of this data to third parties in any form. Licence number 100023420

TRO/24/26

Map 4 of 32 Made 08/09/25

ADDED

Disabled persons' badge holders parking place

At all times



Scale: 1:1250 0 20 40 60m

NW 325533.823, 676815.363 SE 325918.096, 676467.909

© Crown copyright and database rights 2025 Ordnance Survey.  
You are not permitted to copy, sub-license, distribute or sell any of this data to third parties in any form. Licence number 100023420


TRO/24/26

Map 5 of 32 Made 08/09/25

ADDED

Disabled persons' badge holders parking place

At all times

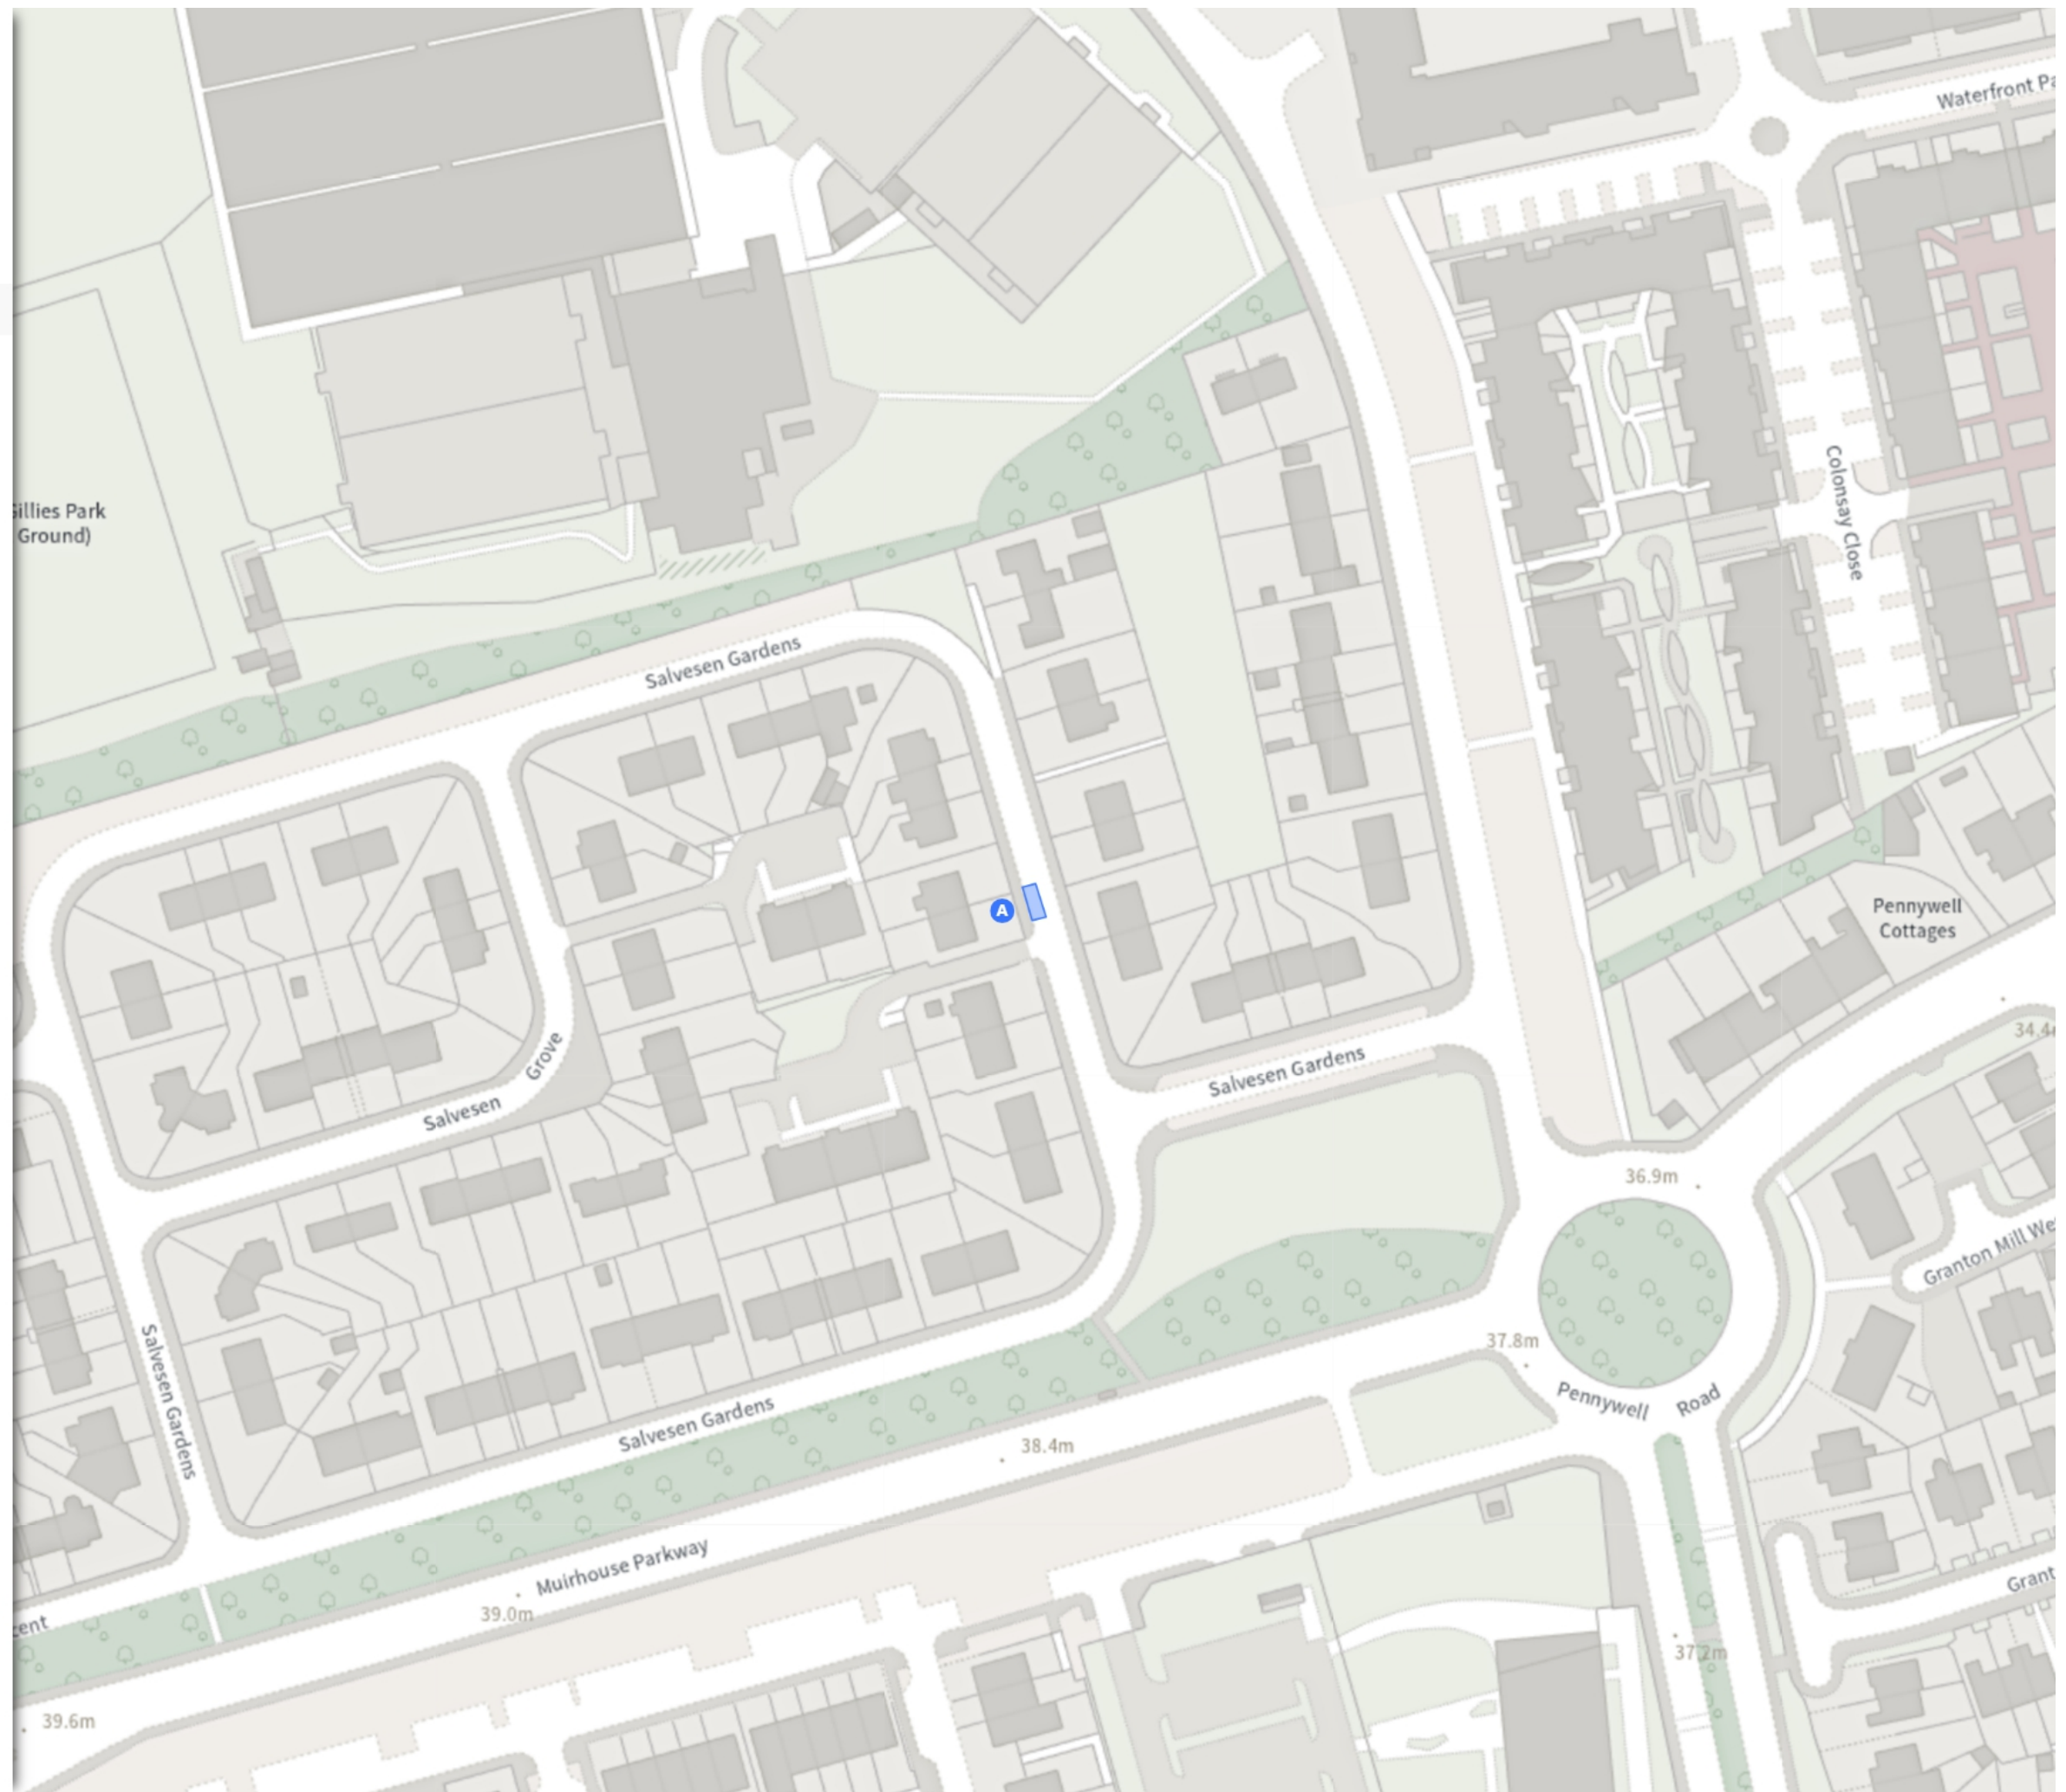

Scale: 1:1250 0 20 40 60m

NW 321547.399, 676734.769 SE 321931.368, 676386.946

© Crown copyright and database rights 2025 Ordnance Survey.  
You are not permitted to copy, sub-license, distribute or sell any of this data to third parties in any form. Licence number 100023420


TRO/24/26

Map 6 of 32 Made 08/09/25

ADDED

Disabled persons' badge holders parking place

At all times

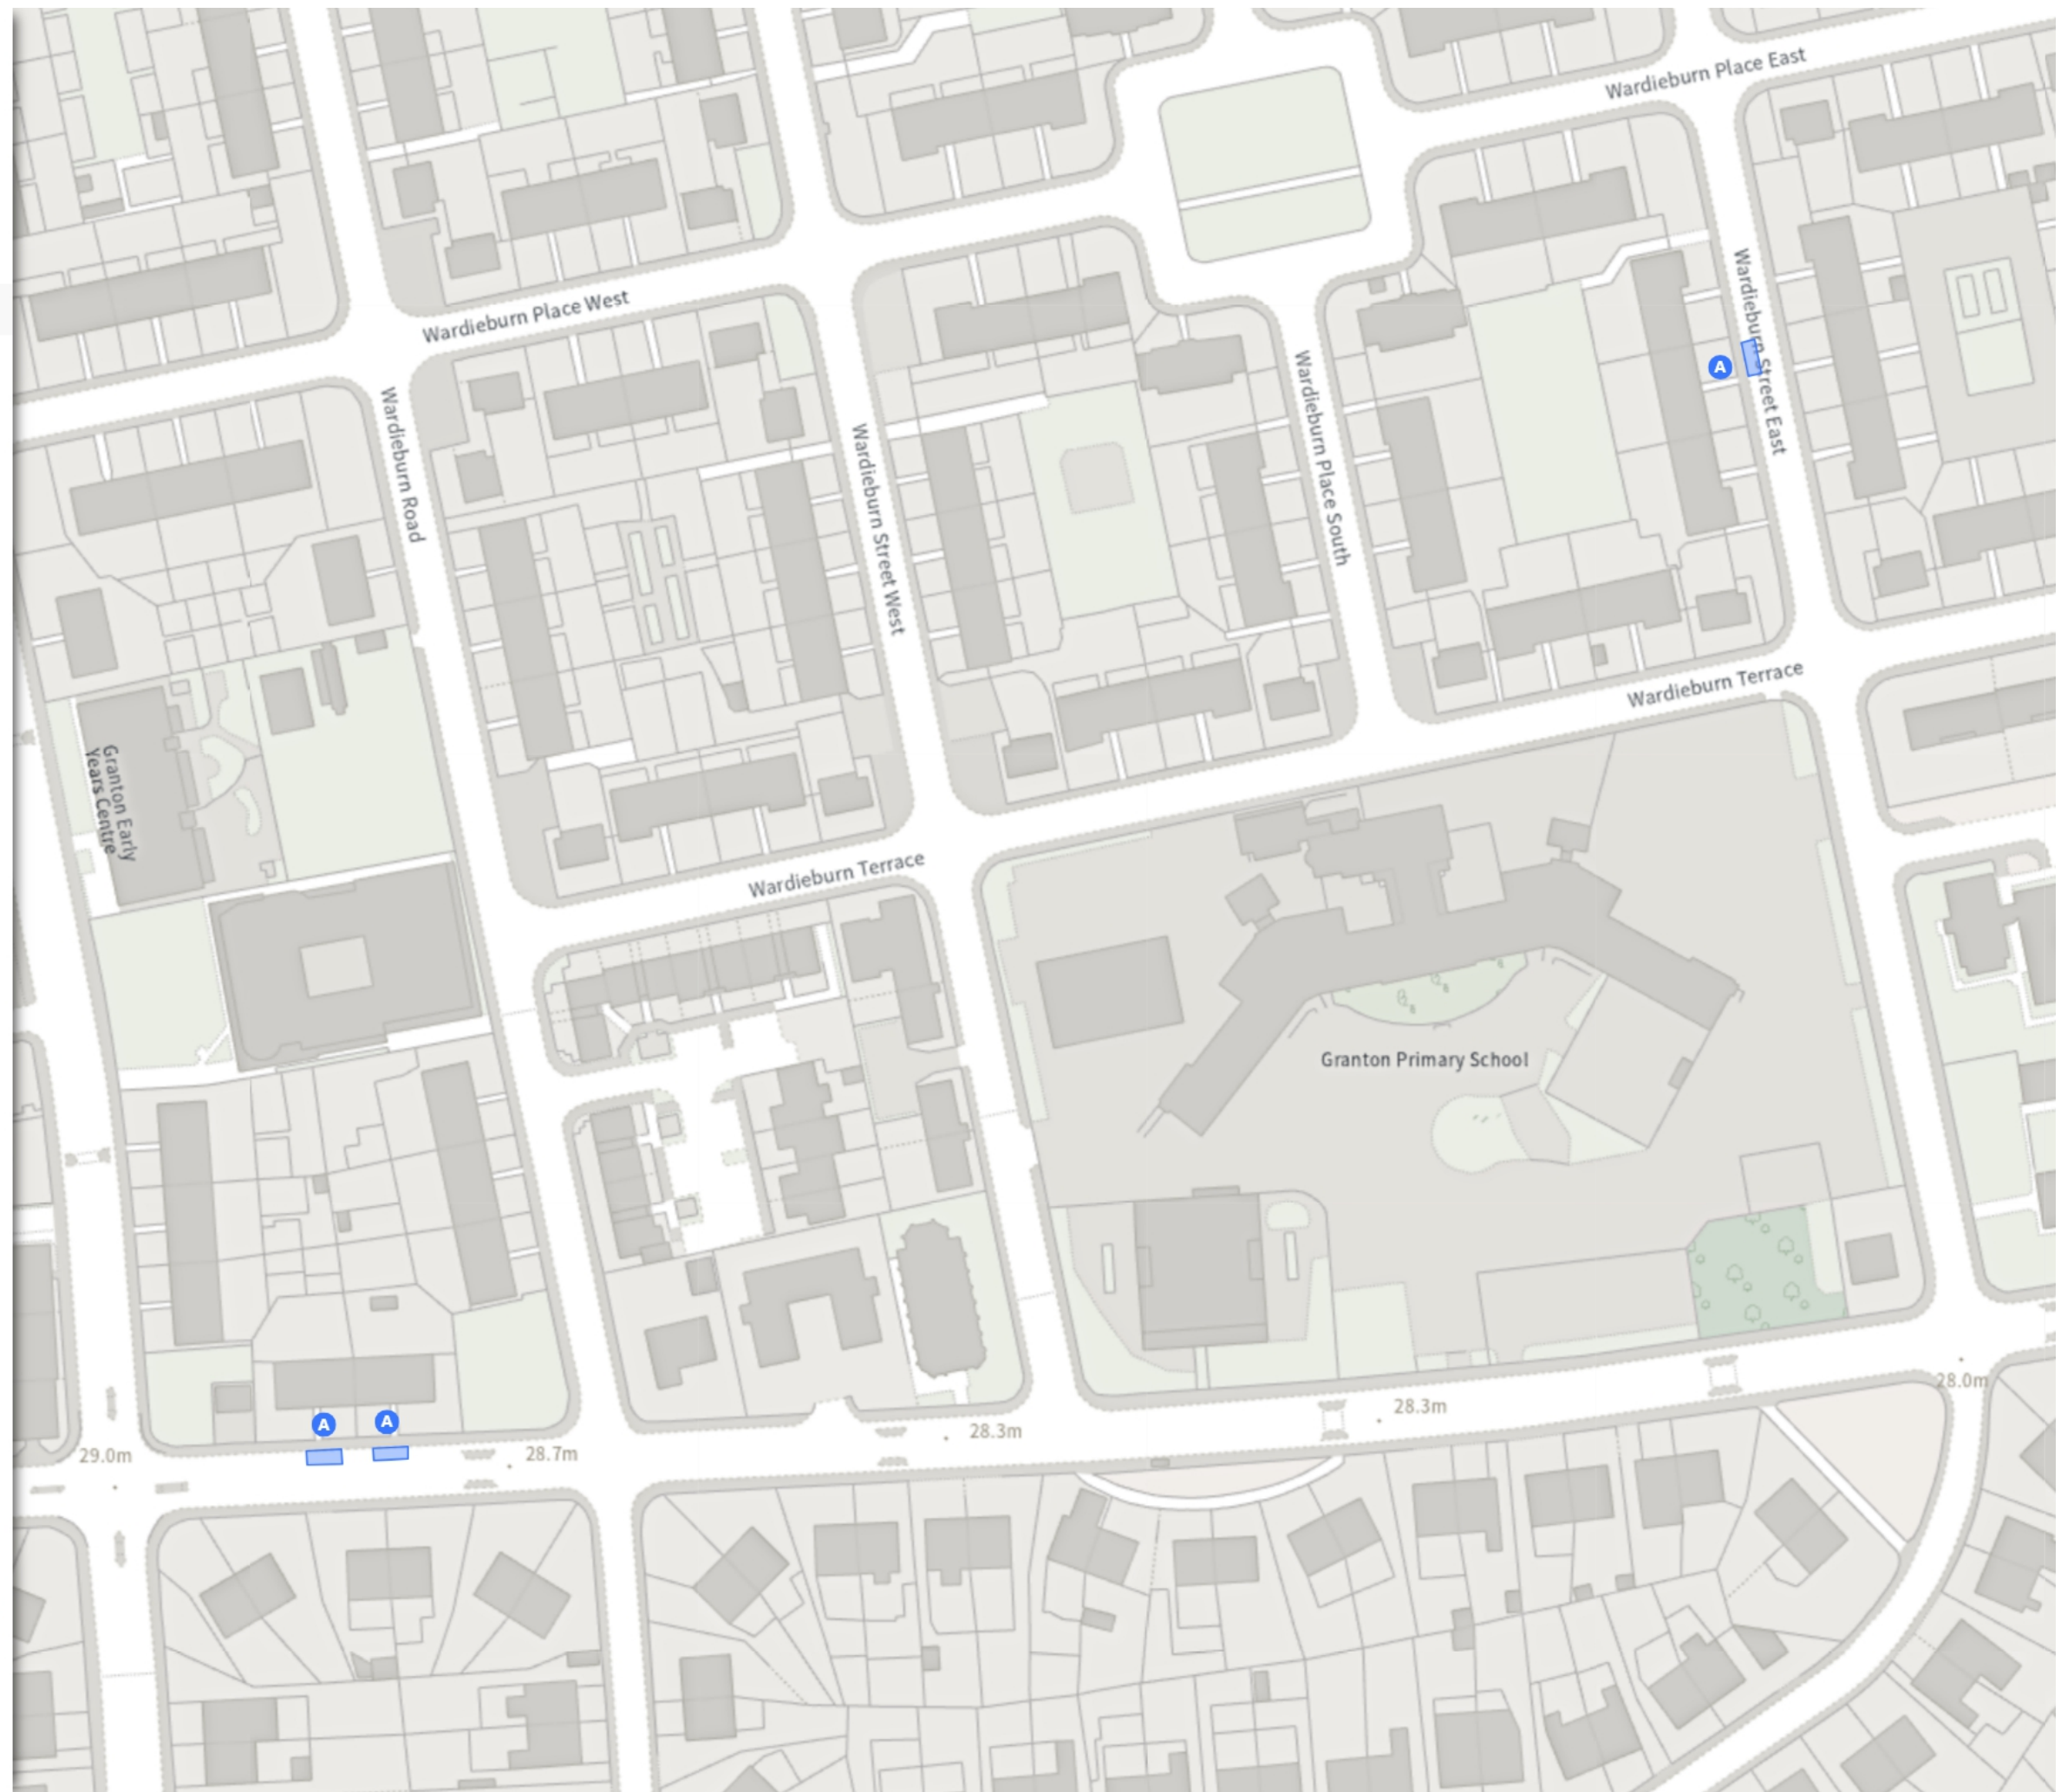

Scale: 1:1250 0 20 40 60m

NW 323298.729, 676812.99 SE 323682.828, 676465.333

© Crown copyright and database rights 2025 Ordnance Survey.  
You are not permitted to copy, sub-license, distribute or sell any of this data to third parties in any form. Licence number 100023420

TRO/24/26

Map 7 of 32 Made 08/09/25

ADDED

Disabled persons' badge holders parking place

A At all times

MODIFIED

No waiting at any time

B At all times

REMOVED

Disabled persons' badge holders parking place

C At all times


Permit holders parking place (Zone N7)

D Mon-Fri 08:30-17:30

Scale: 1:1250 0 20 40 60m

NW 326550.716, 676108.704 SE 326935.134, 675761.289

© Crown copyright and database rights 2025 Ordnance Survey.  
You are not permitted to copy, sub-license, distribute or sell any of this data to third parties in any form. Licence number 100023420

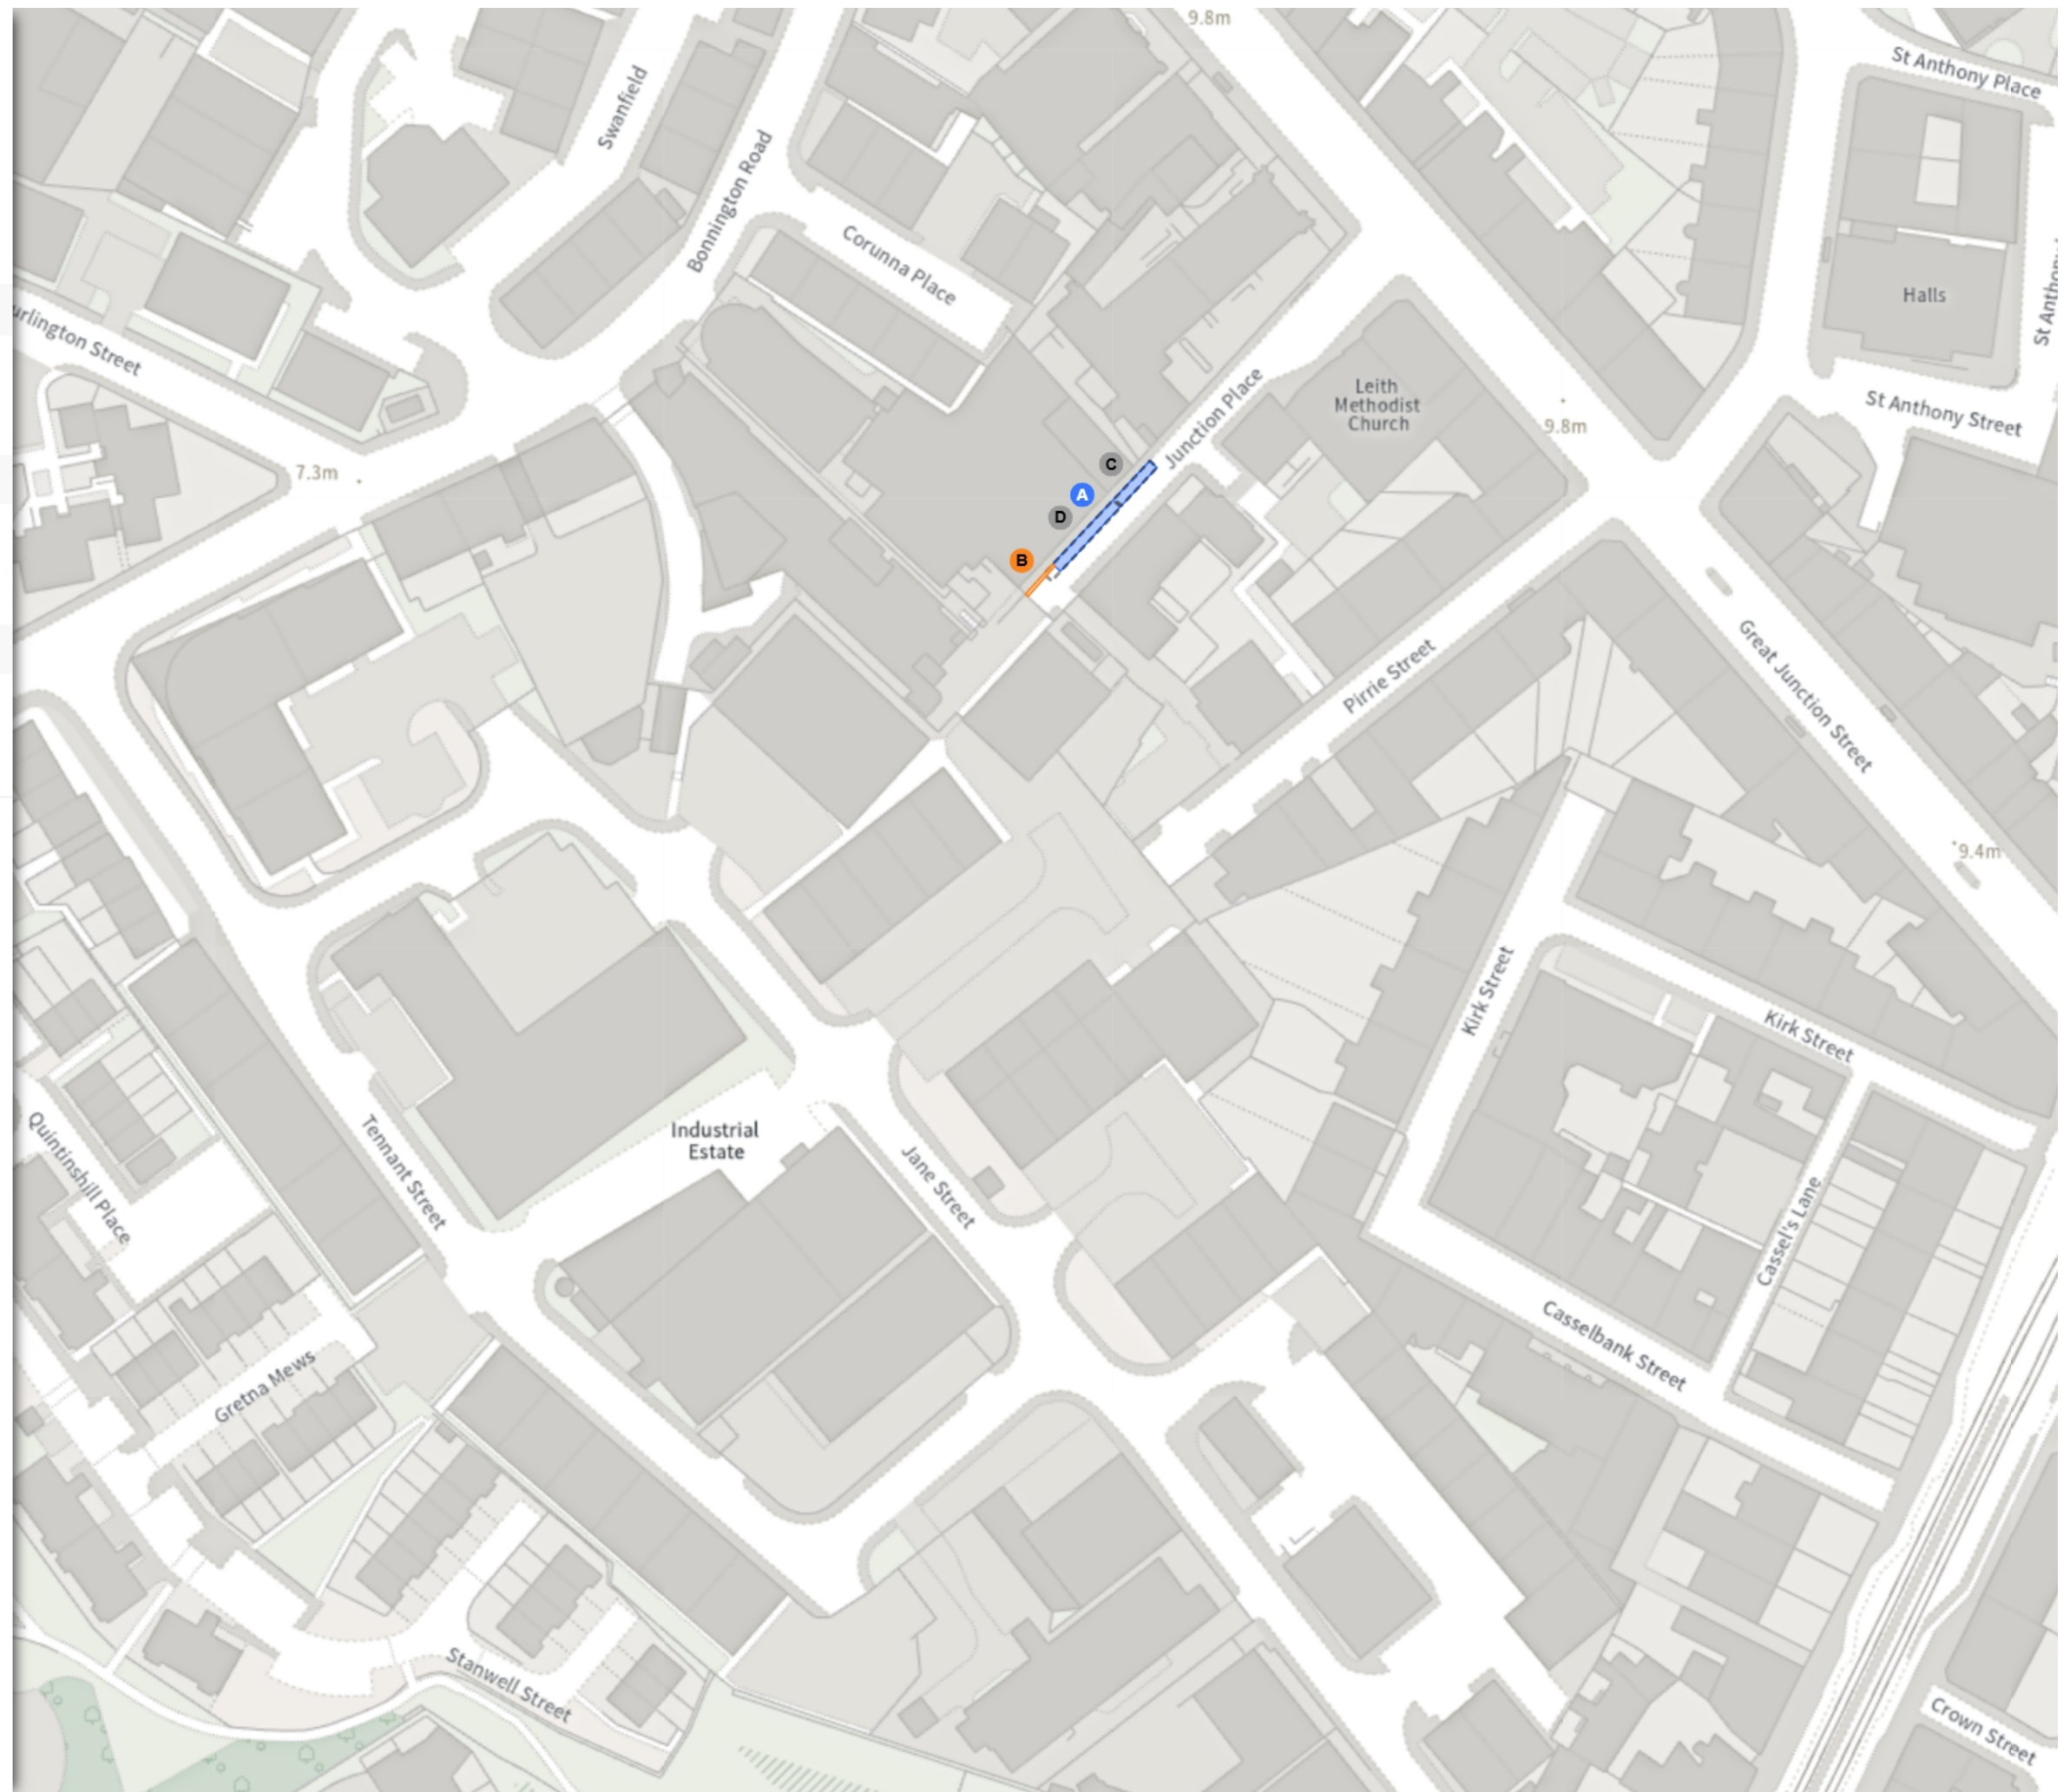

TRO/24/26

Map 8 of 32 Made 08/09/25

ADDED

Disabled persons' badge holders parking place

At all times


No waiting

Mon-Fri 08:30-17:30

MODIFIED

No waiting

Mon-Fri 08:30-17:30

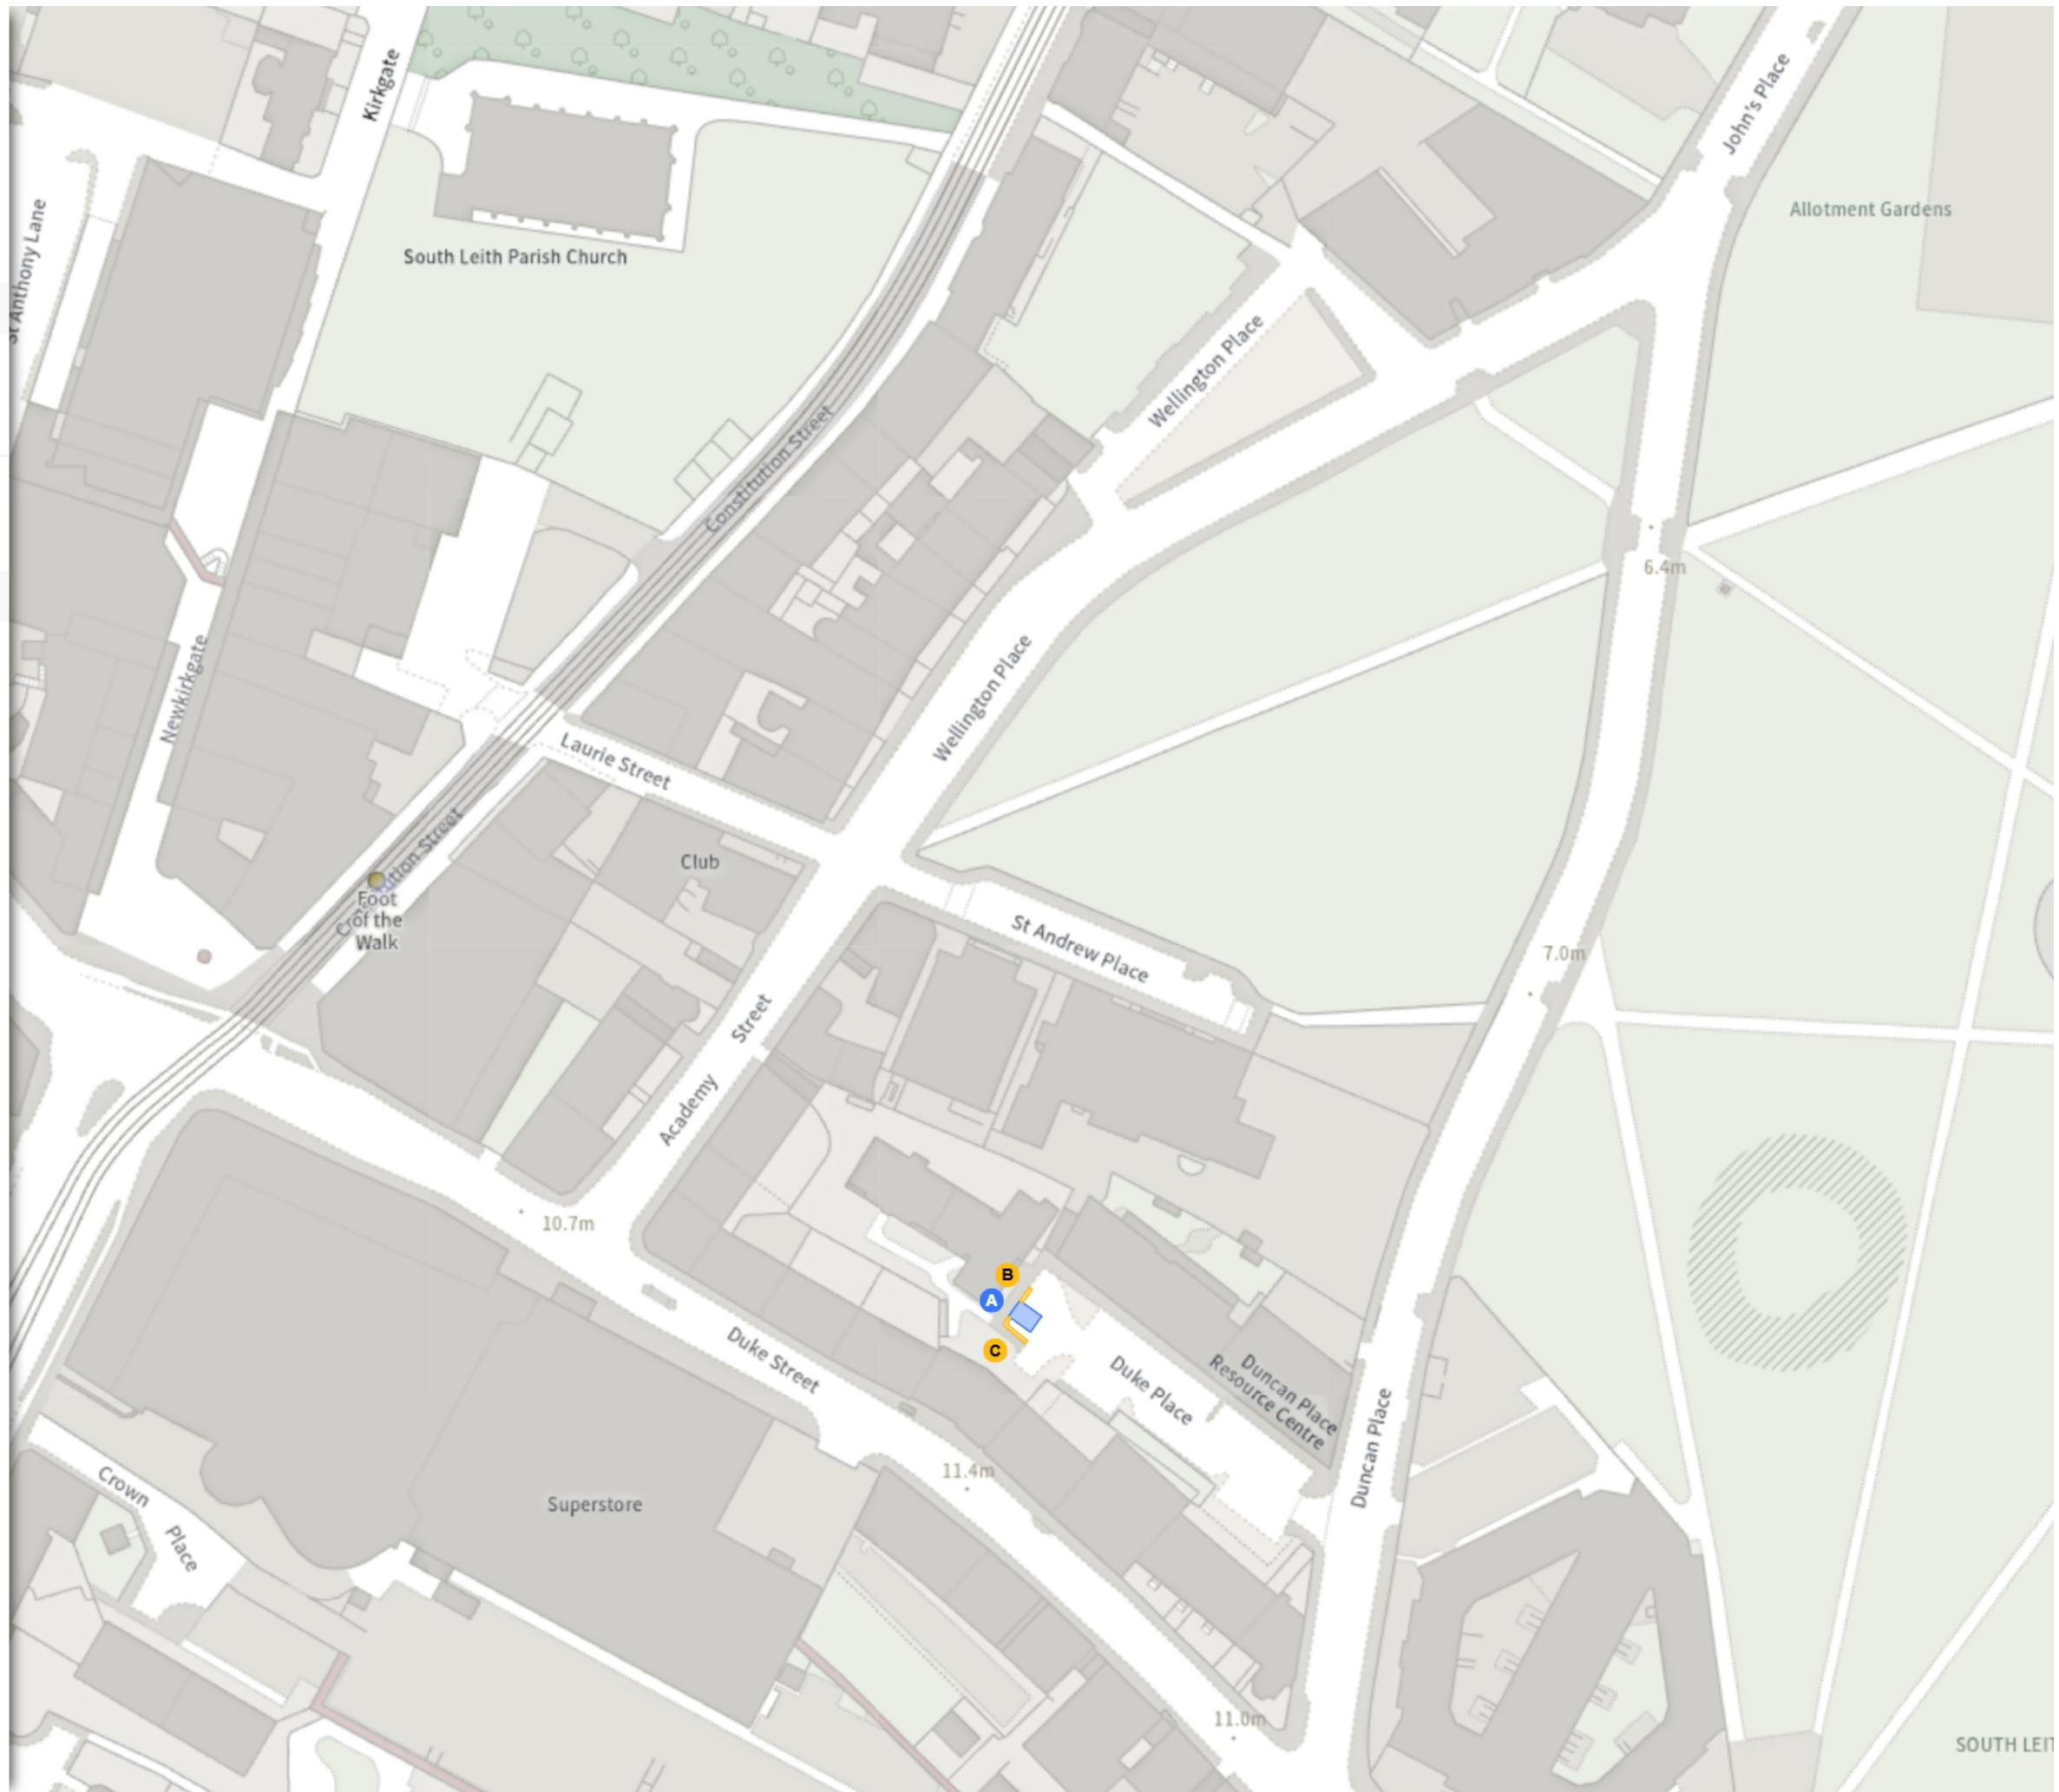

Scale: 1:1250 0 20 40 60m

NW 326937.566, 676102.125 SE 327322.014, 675754.744

© Crown copyright and database rights 2025 Ordnance Survey.  
You are not permitted to copy, sub-license, distribute or sell any of this data to third parties in any form. Licence number 100023420


TRO/24/26

Map 9 of 32 Made 08/09/25

ADDED

Disabled persons' badge holders parking place

At all times

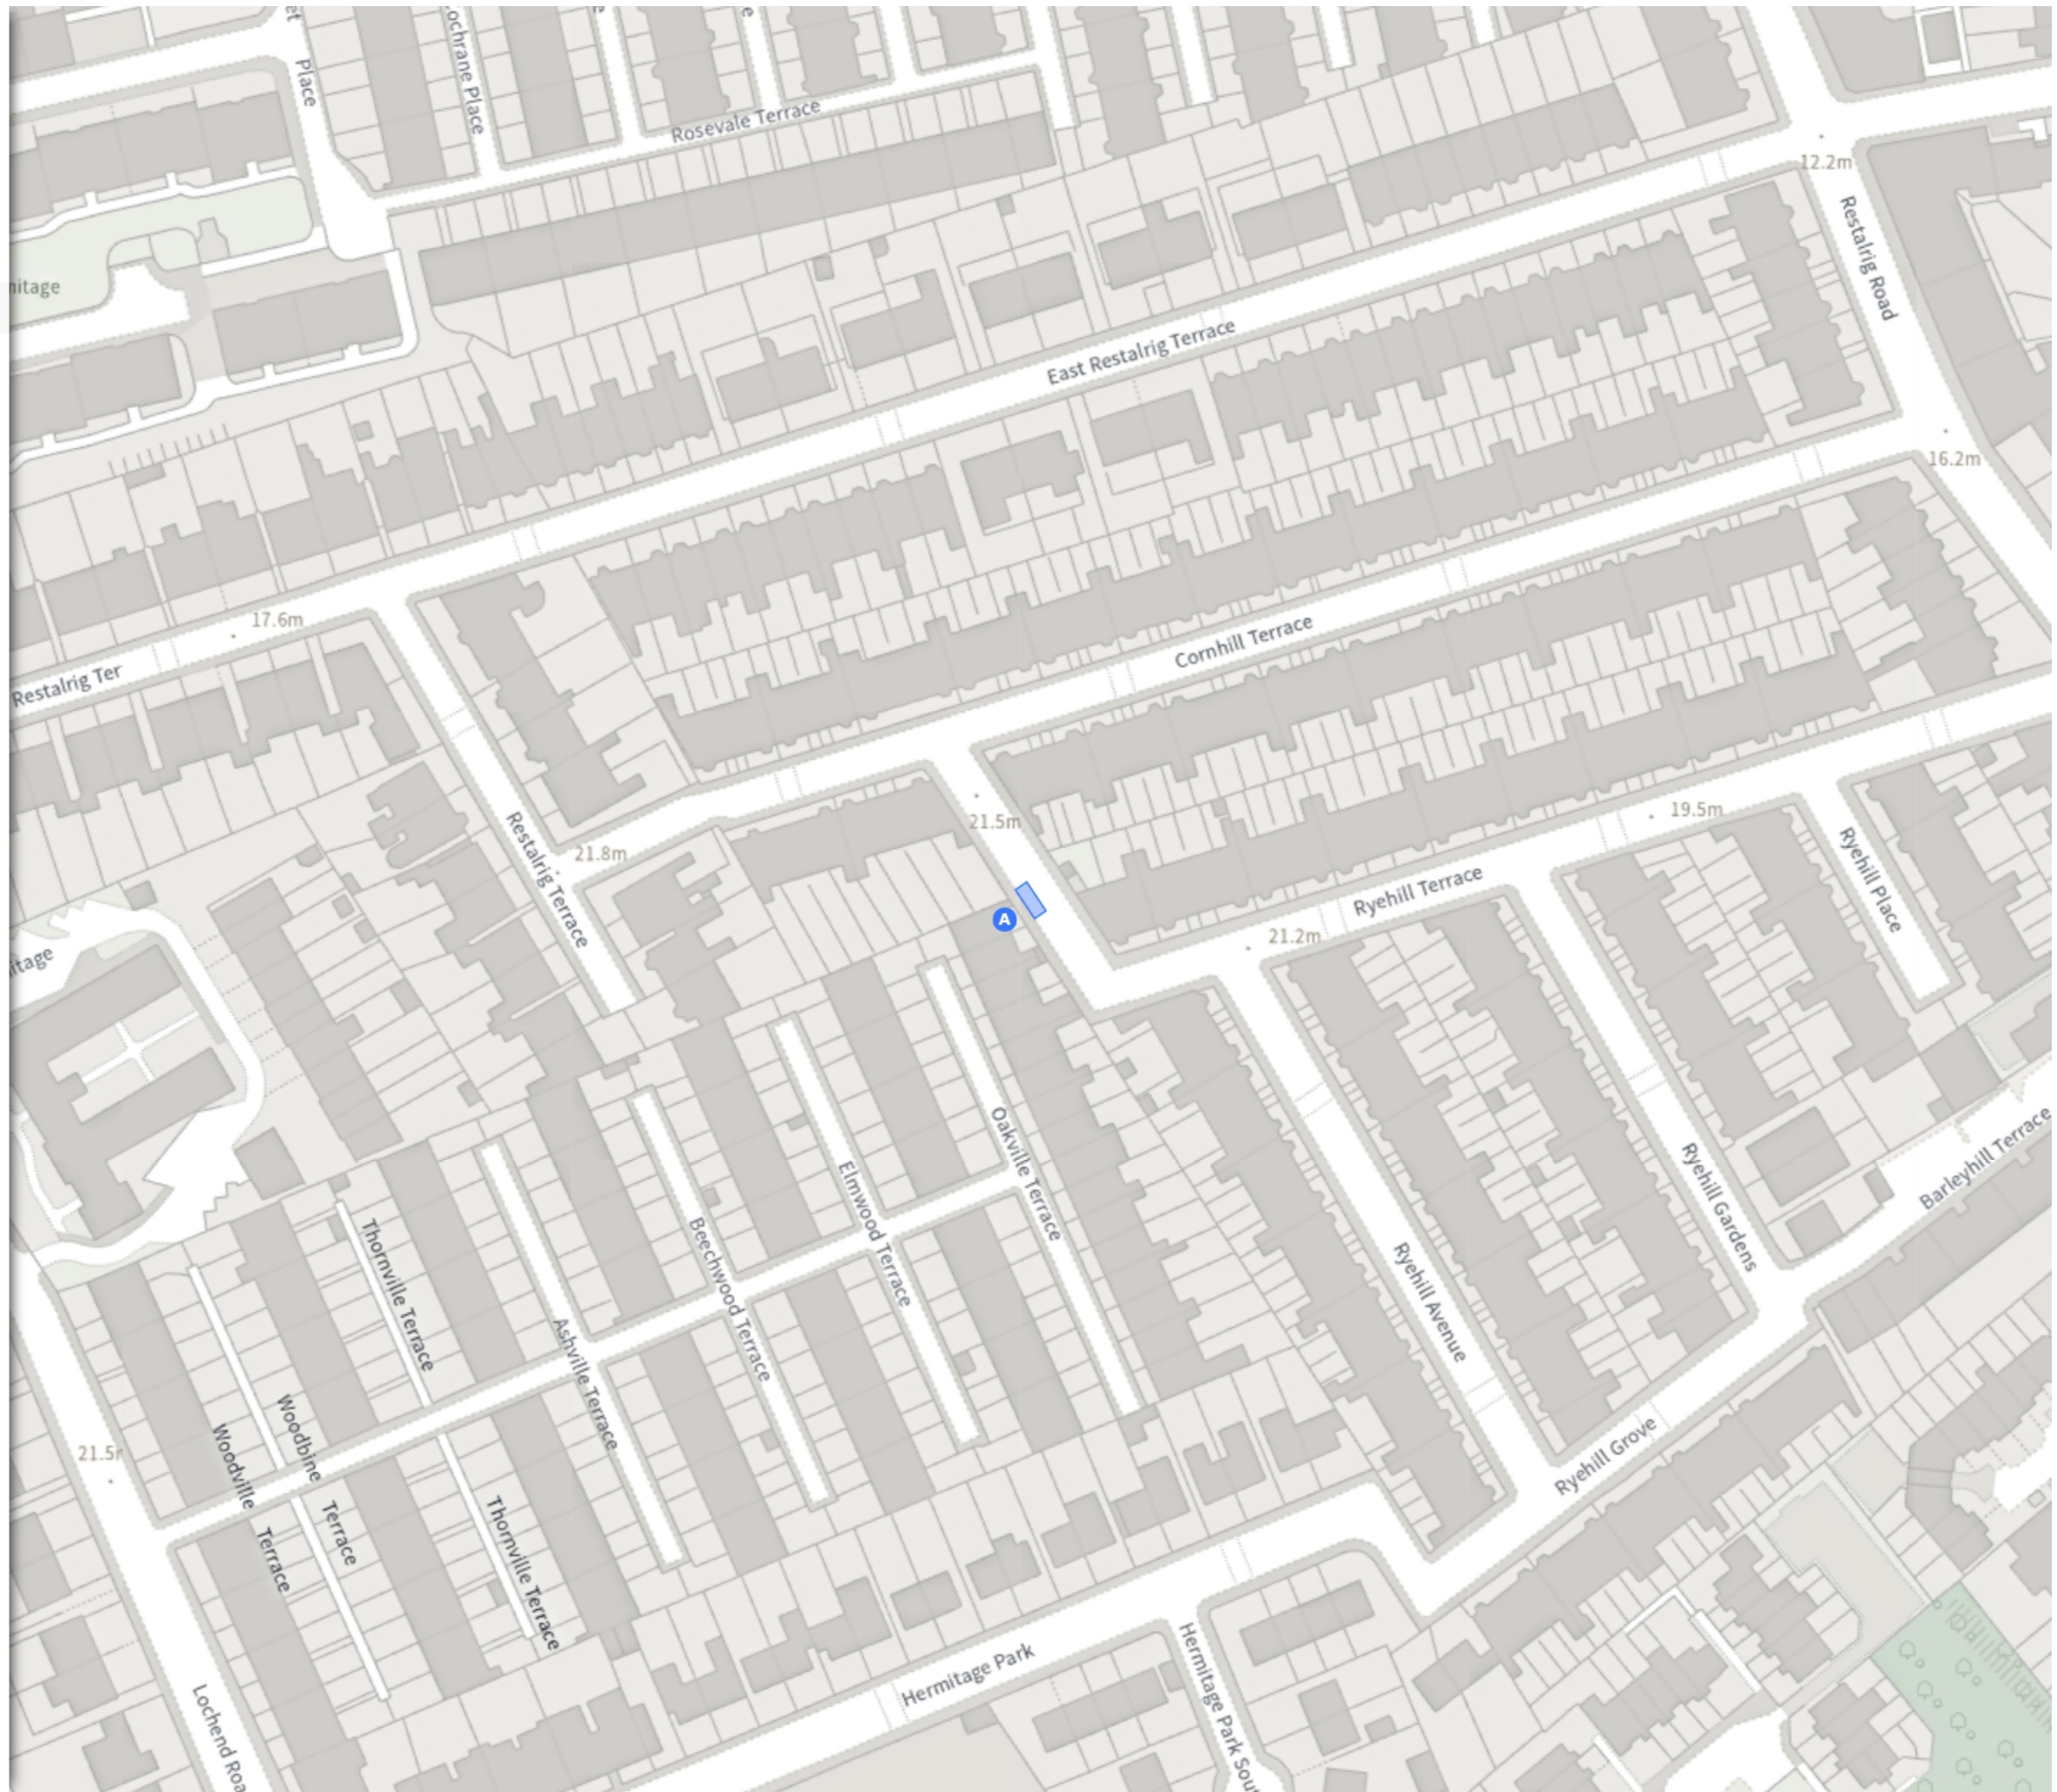

Scale: 1:1250 0 20 40 60m

NW 327418.17, 675707.169 SE 327802.692, 675359.801

© Crown copyright and database rights 2025 Ordnance Survey.  
You are not permitted to copy, sub-license, distribute or sell any of this data to third parties in any form. Licence number 100023420

TRO/24/26

Map 10 of 32 Made 08/09/25

ADDED


Disabled persons' badge holders parking place

At all times

Scale: 1:1250 0 20 40 60m

NW 319627.593, 674352.054 SE 320011.629, 674003.871

© Crown copyright and database rights 2025 Ordnance Survey.  
You are not permitted to copy, sub-license, distribute or sell any of this  
data to third parties in any form. Licence number 100023420

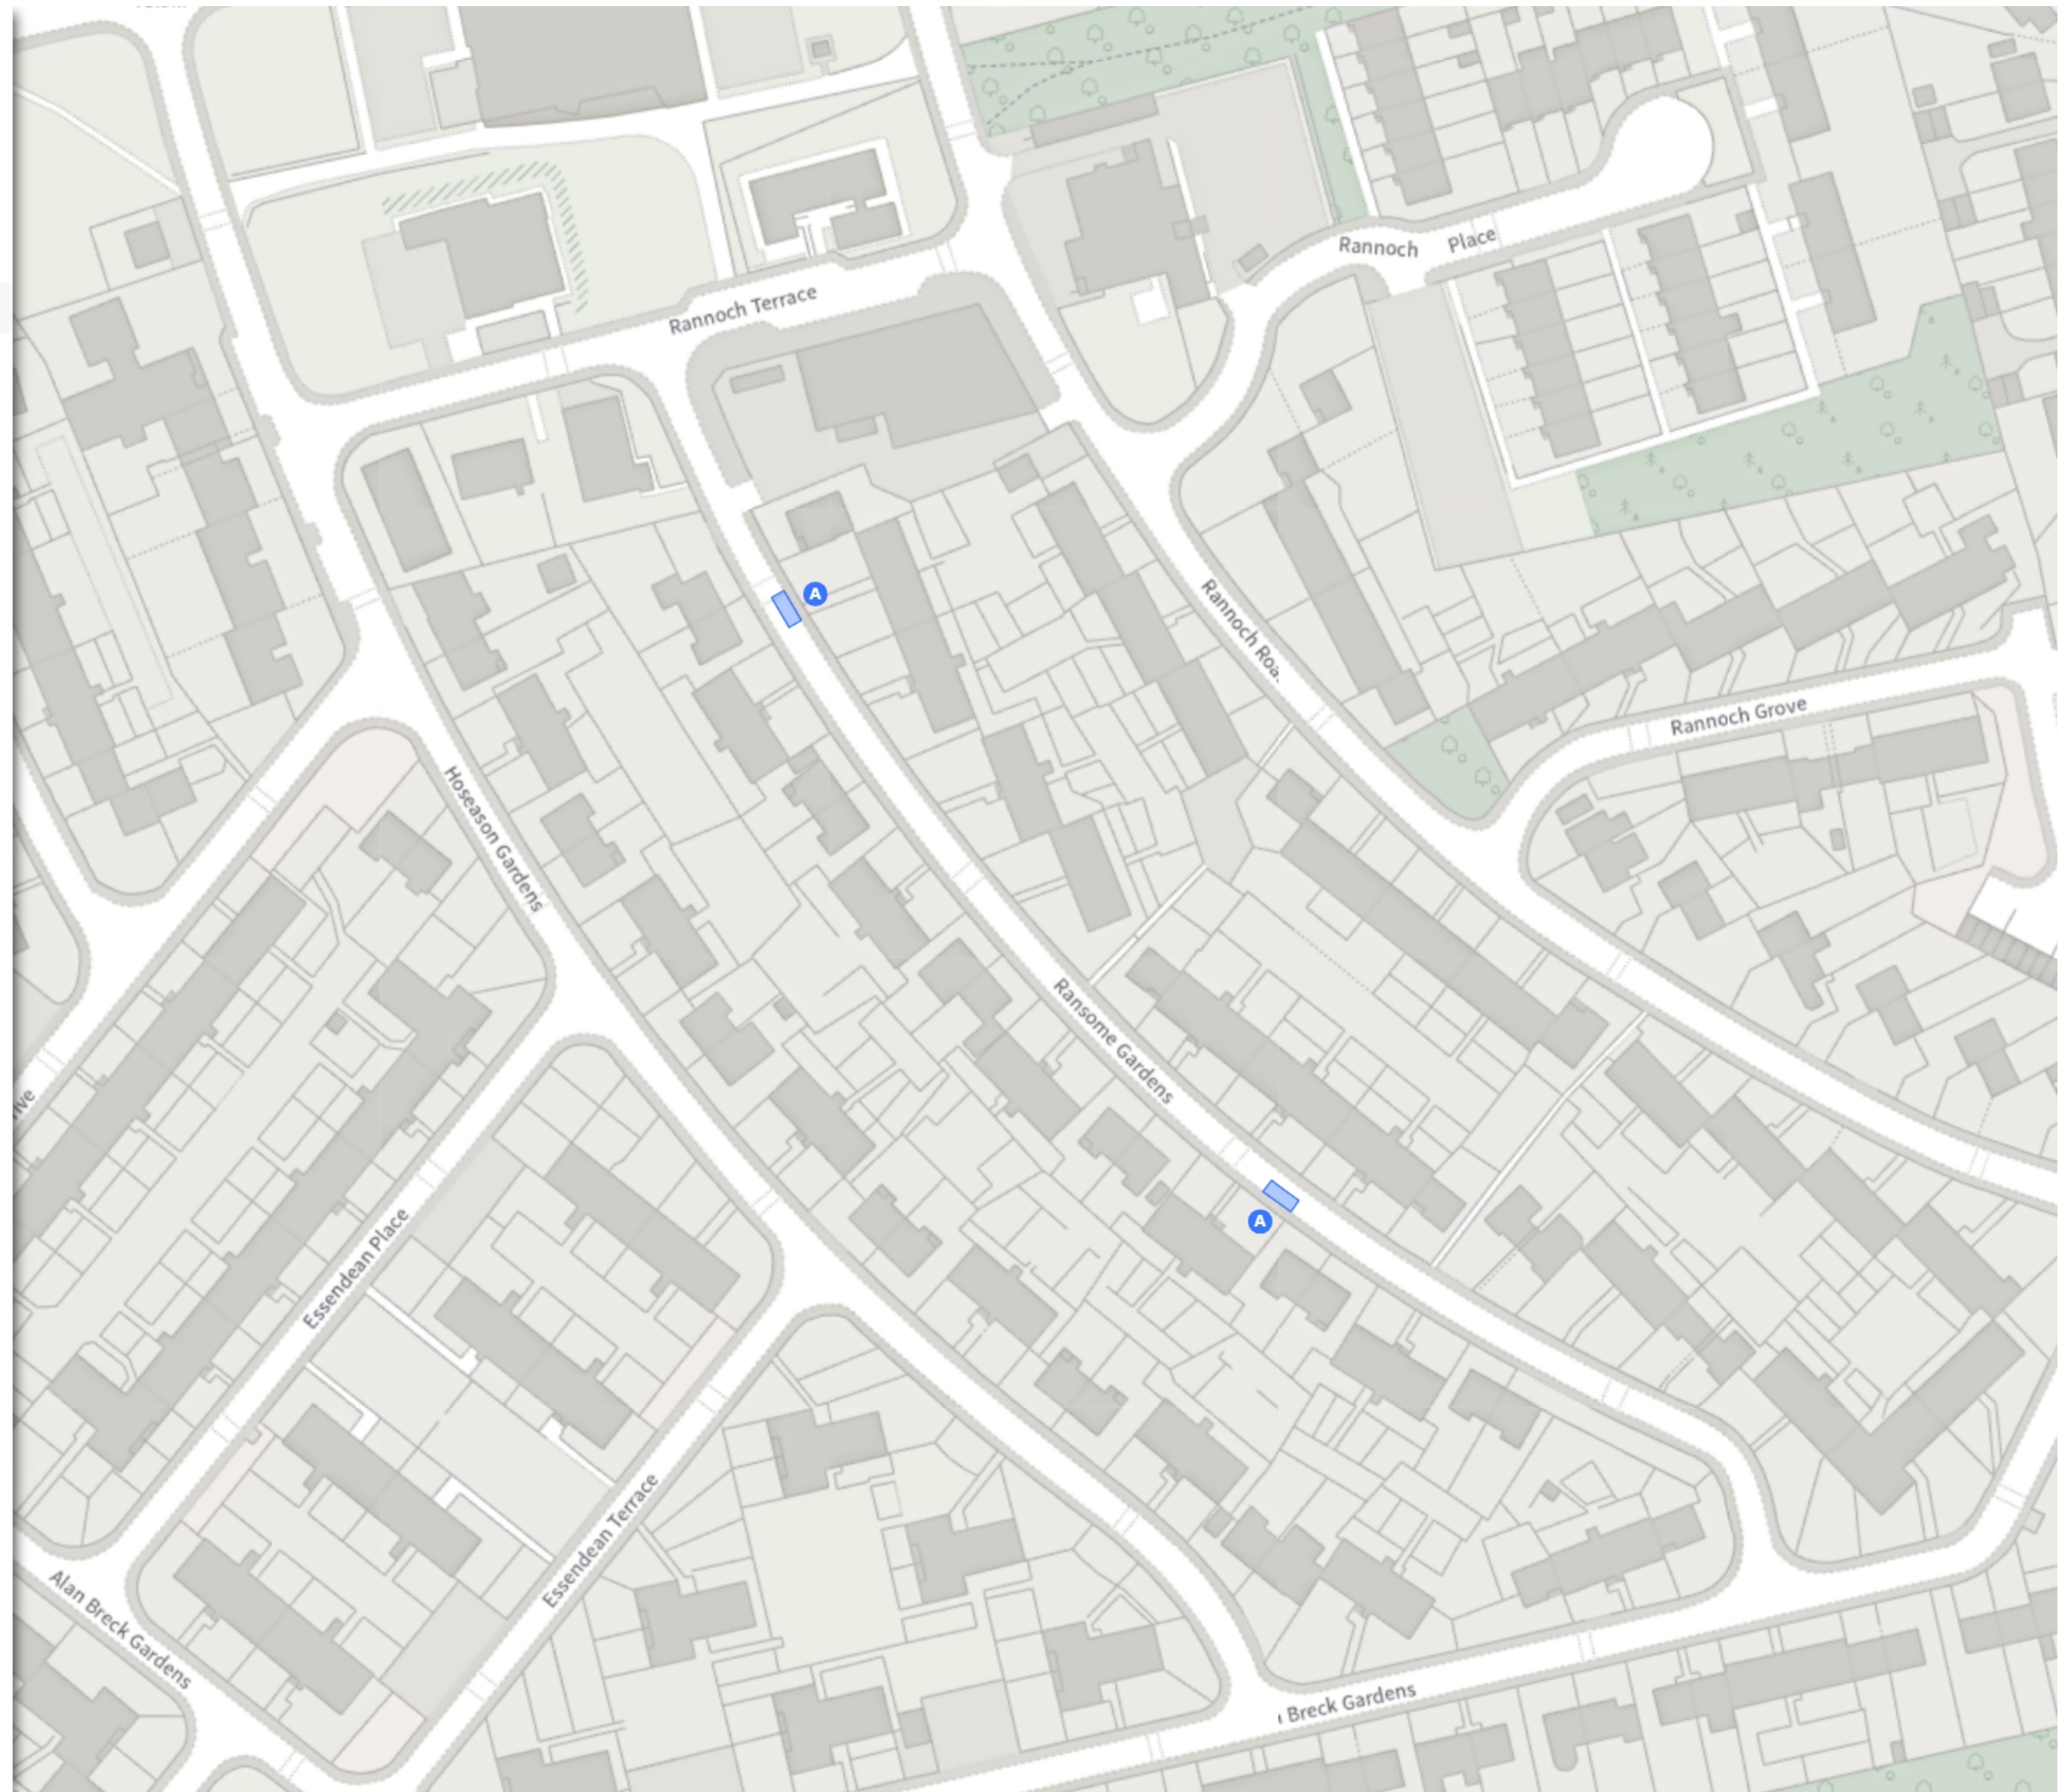


TRO/24/26

Map 11 of 32 Made 08/09/25

ADDED

Disabled persons' badge holders parking place

At all times

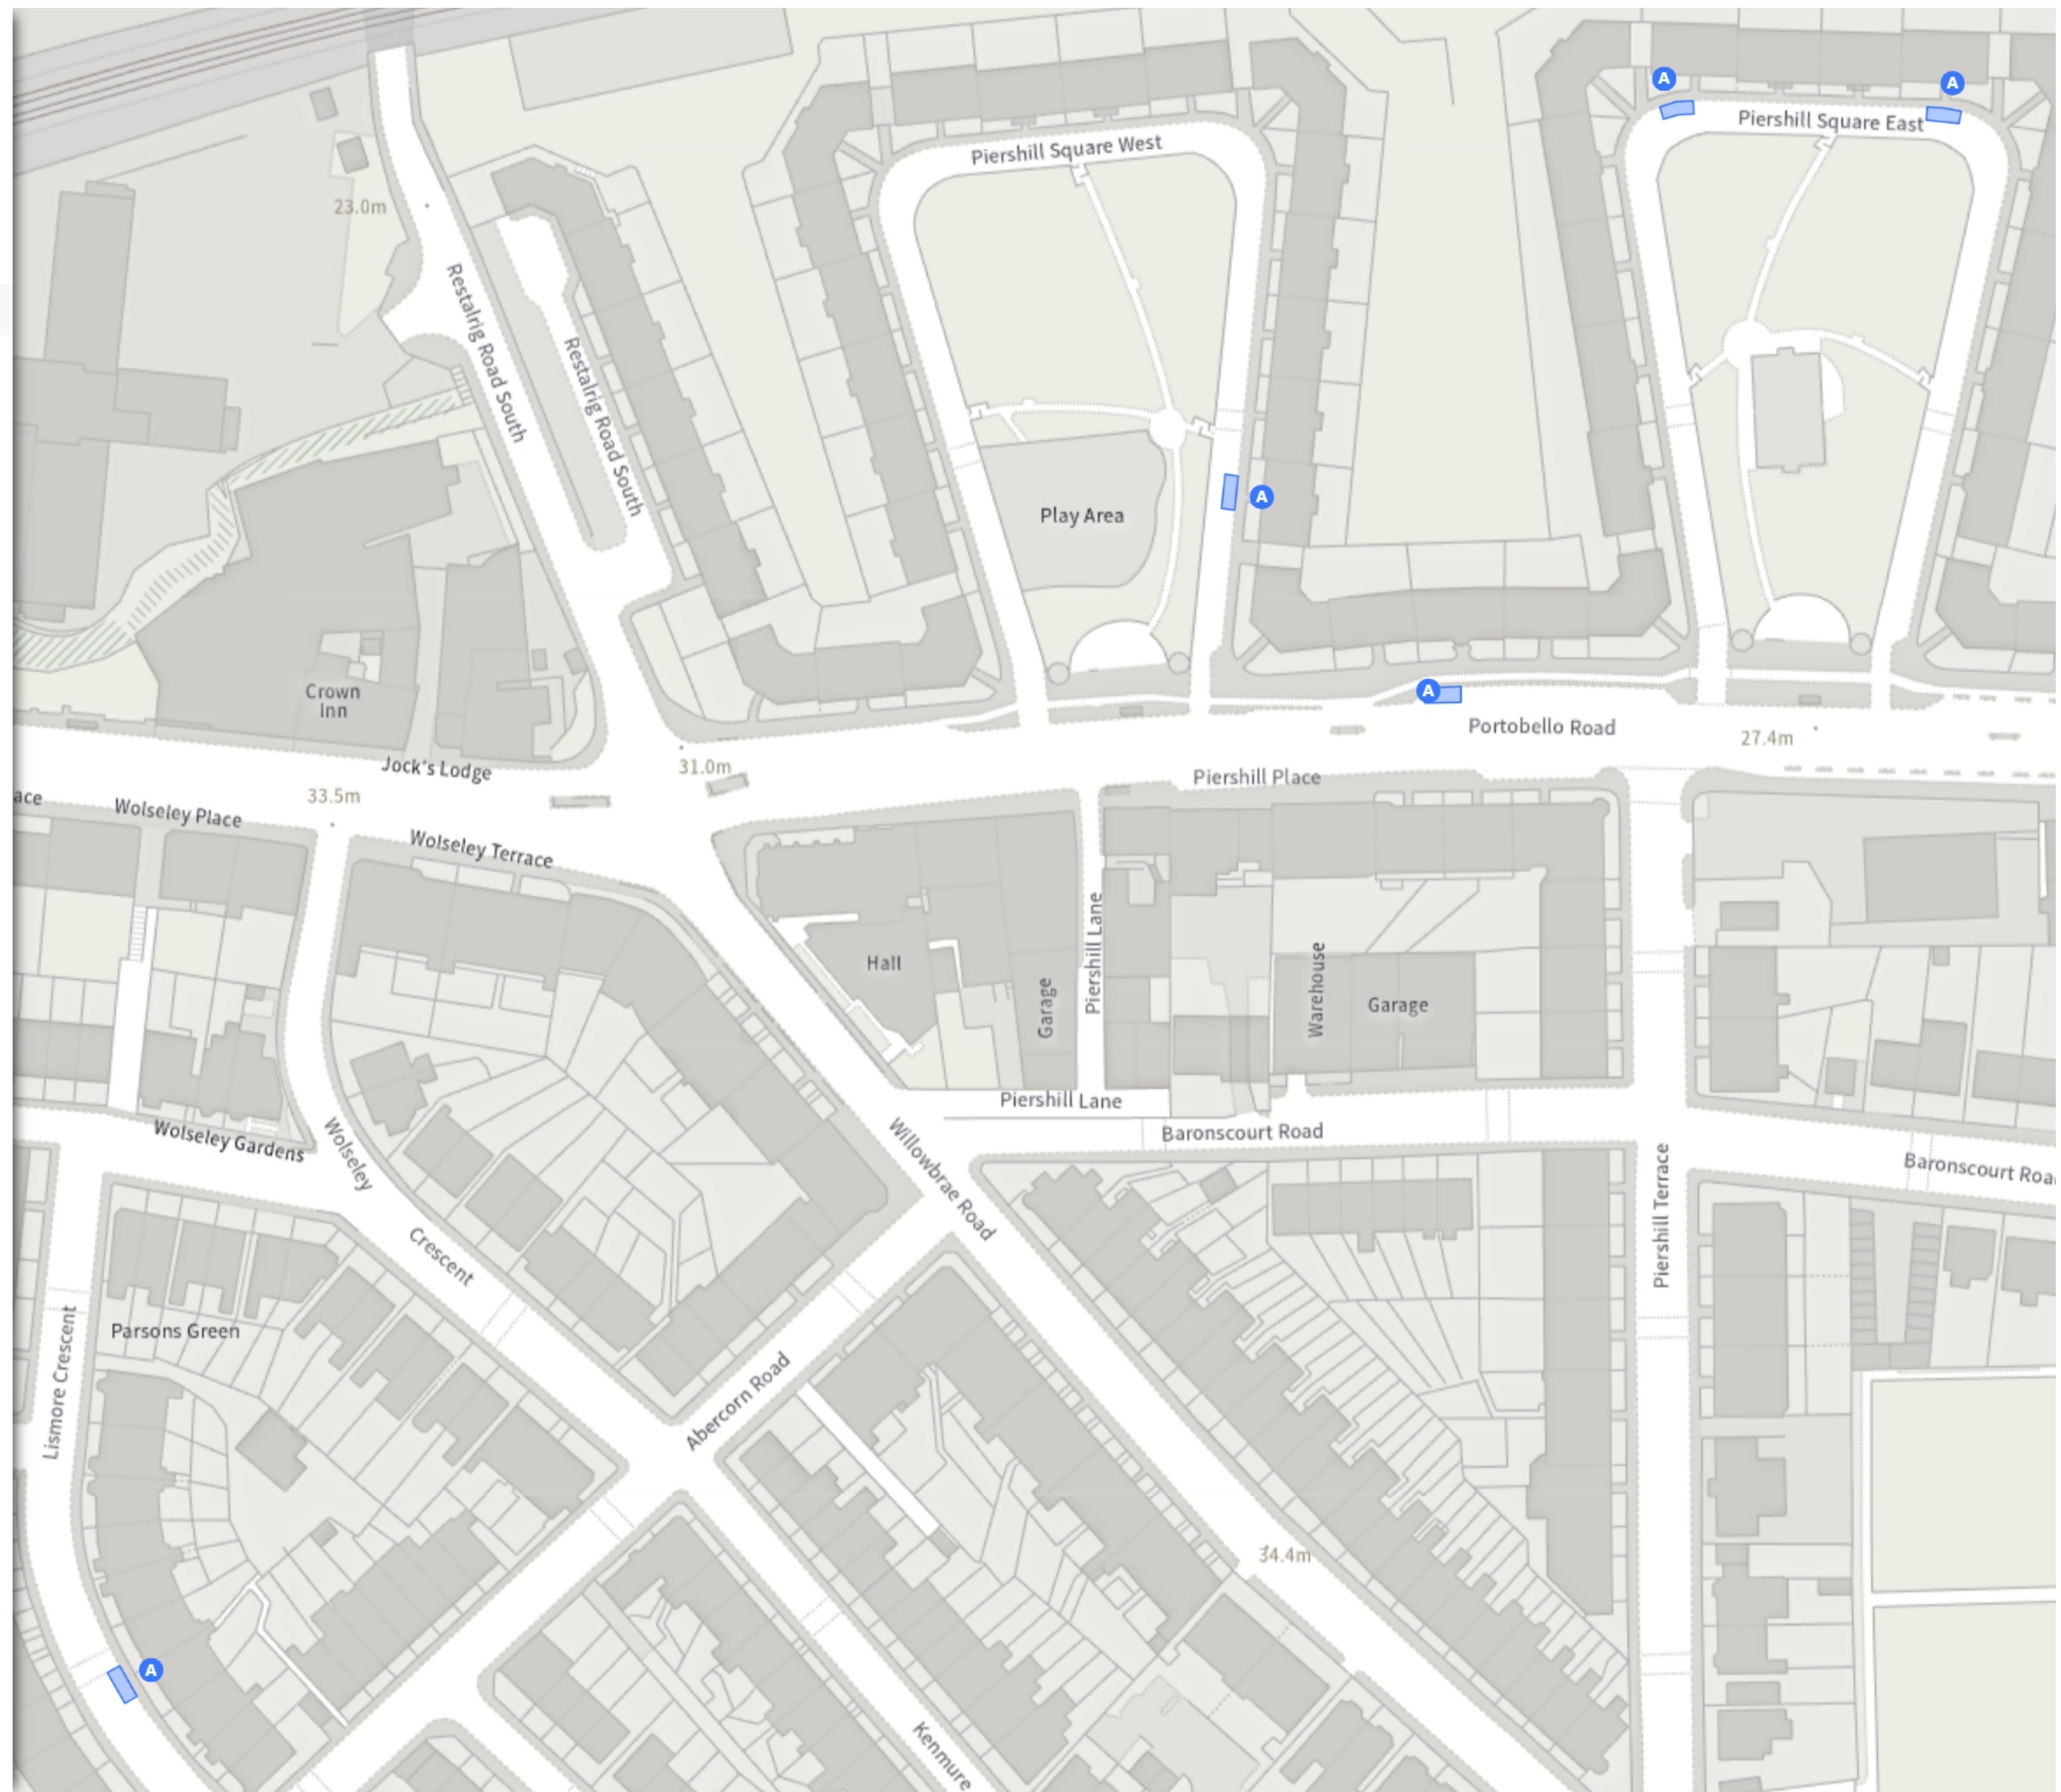

Scale: 1:1250 0 20 40 60m

NW 328220.842, 674302.69 SE 328605.555, 673955.285

© Crown copyright and database rights 2025 Ordnance Survey.  
You are not permitted to copy, sub-license, distribute or sell any of this data to third parties in any form. Licence number 100023420


TRO/24/26

Map 12 of 32 Made 08/09/25

ADDED

Disabled persons' badge holders parking place

At all times

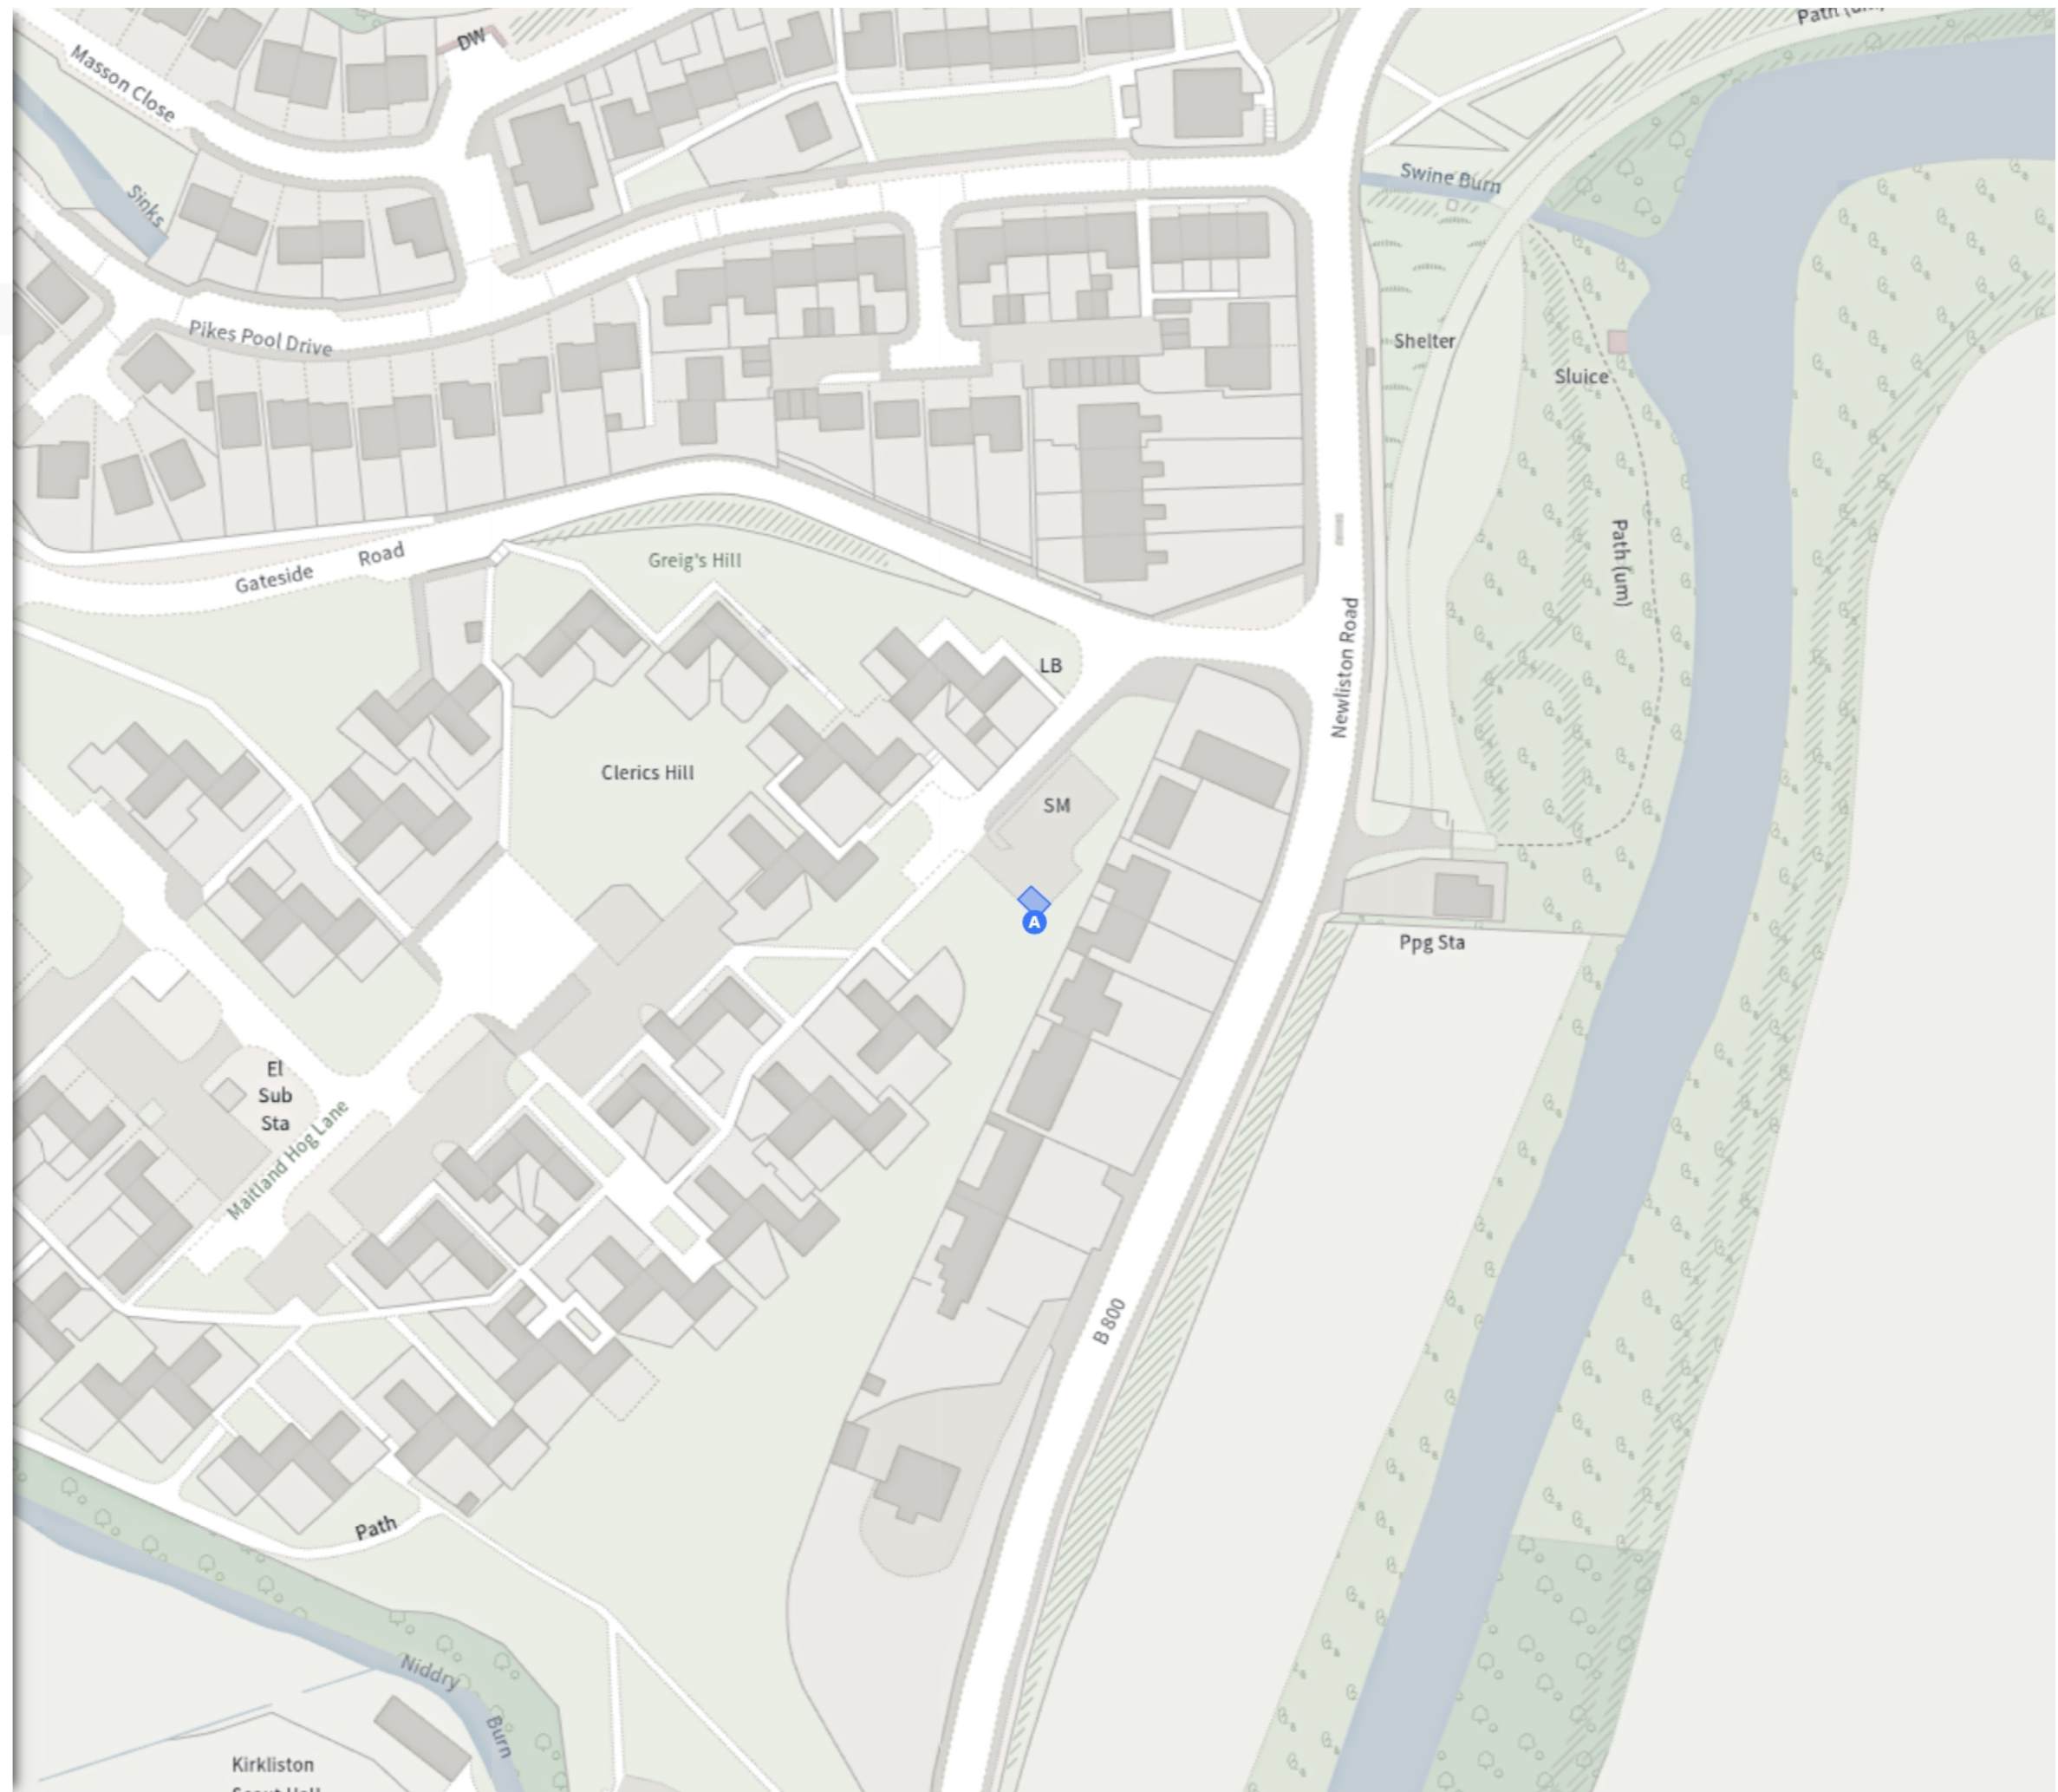

Scale: 1:1250 0 20 40 60m

NW 312142.055, 674263.892 SE 312525.514, 673915.02

© Crown copyright and database rights 2025 Ordnance Survey.  
You are not permitted to copy, sub-license, distribute or sell any of this data to third parties in any form. Licence number 100023420


TRO/24/26

Map 13 of 32 Made 08/09/25

MODIFIED

Disabled persons' badge holders parking place

At all times

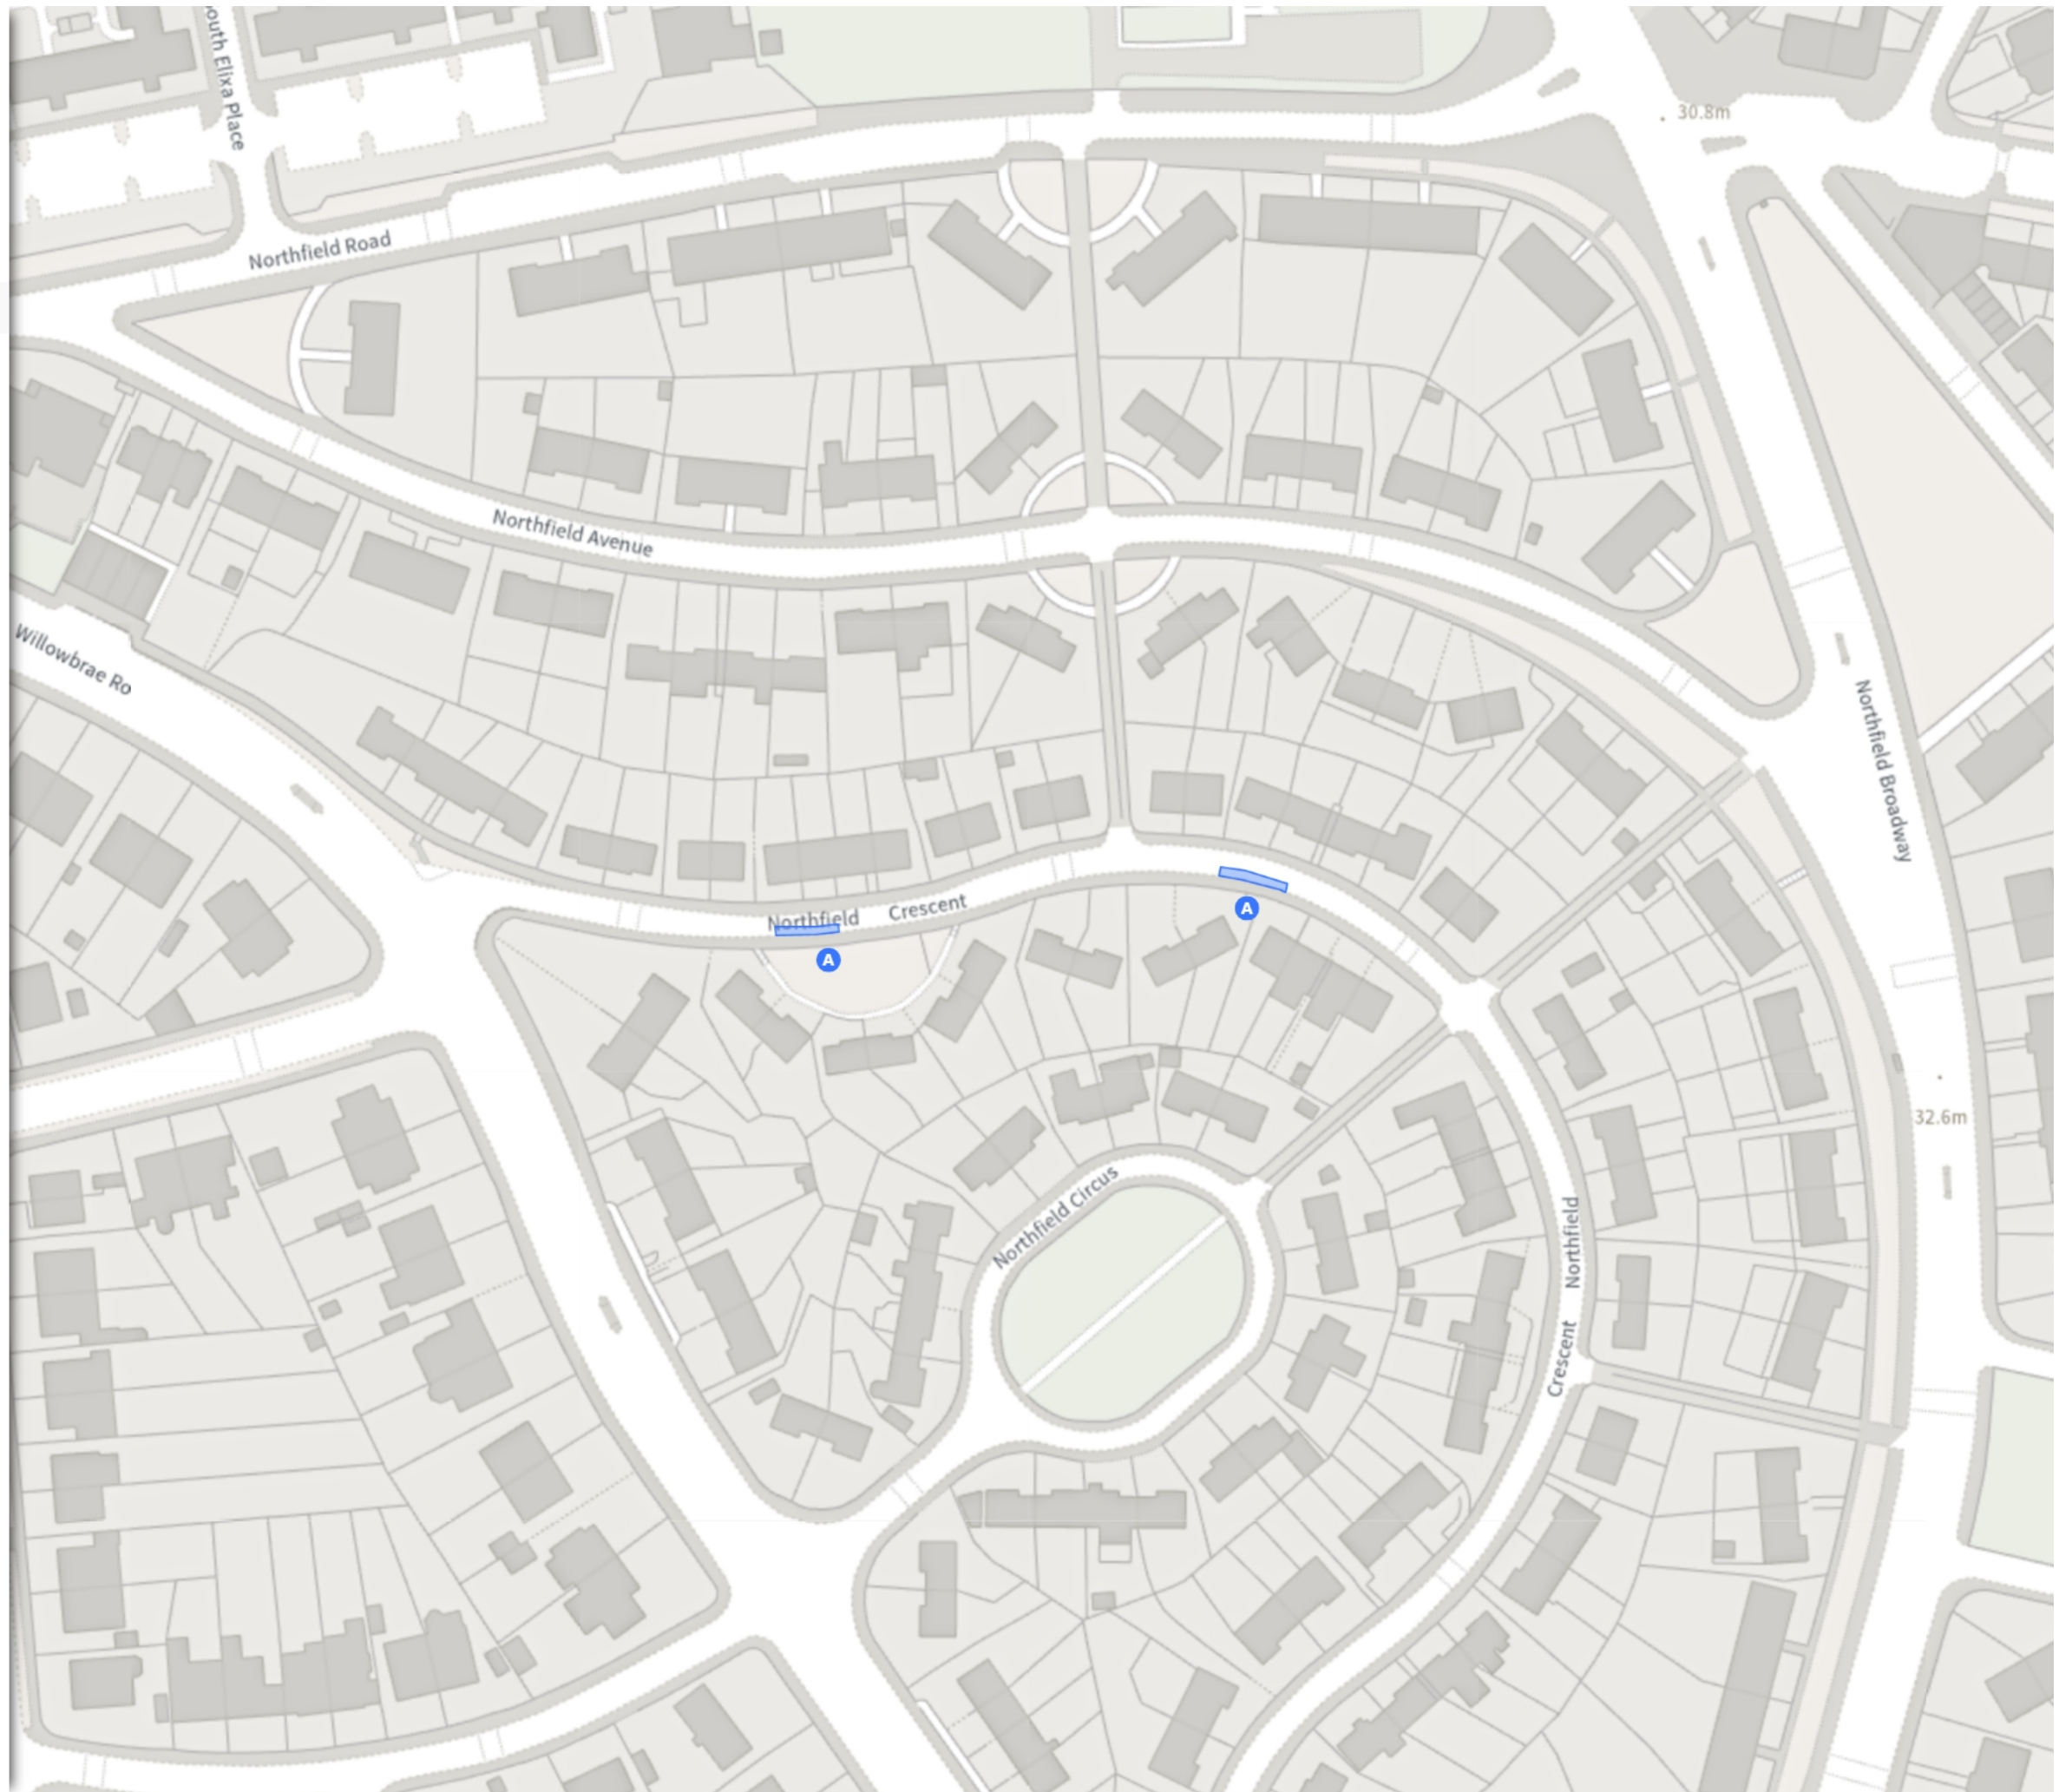

Scale: 1:1250 0 20 40 60m

NW 328758.111, 673870.68 SE 329142.905, 673523.291

© Crown copyright and database rights 2025 Ordnance Survey.  
You are not permitted to copy, sub-license, distribute or sell any of this data to third parties in any form. Licence number 100023420


TRO/24/26

Map 14 of 32 Made 08/09/25

ADDED

Disabled persons' badge holders parking place

At all times

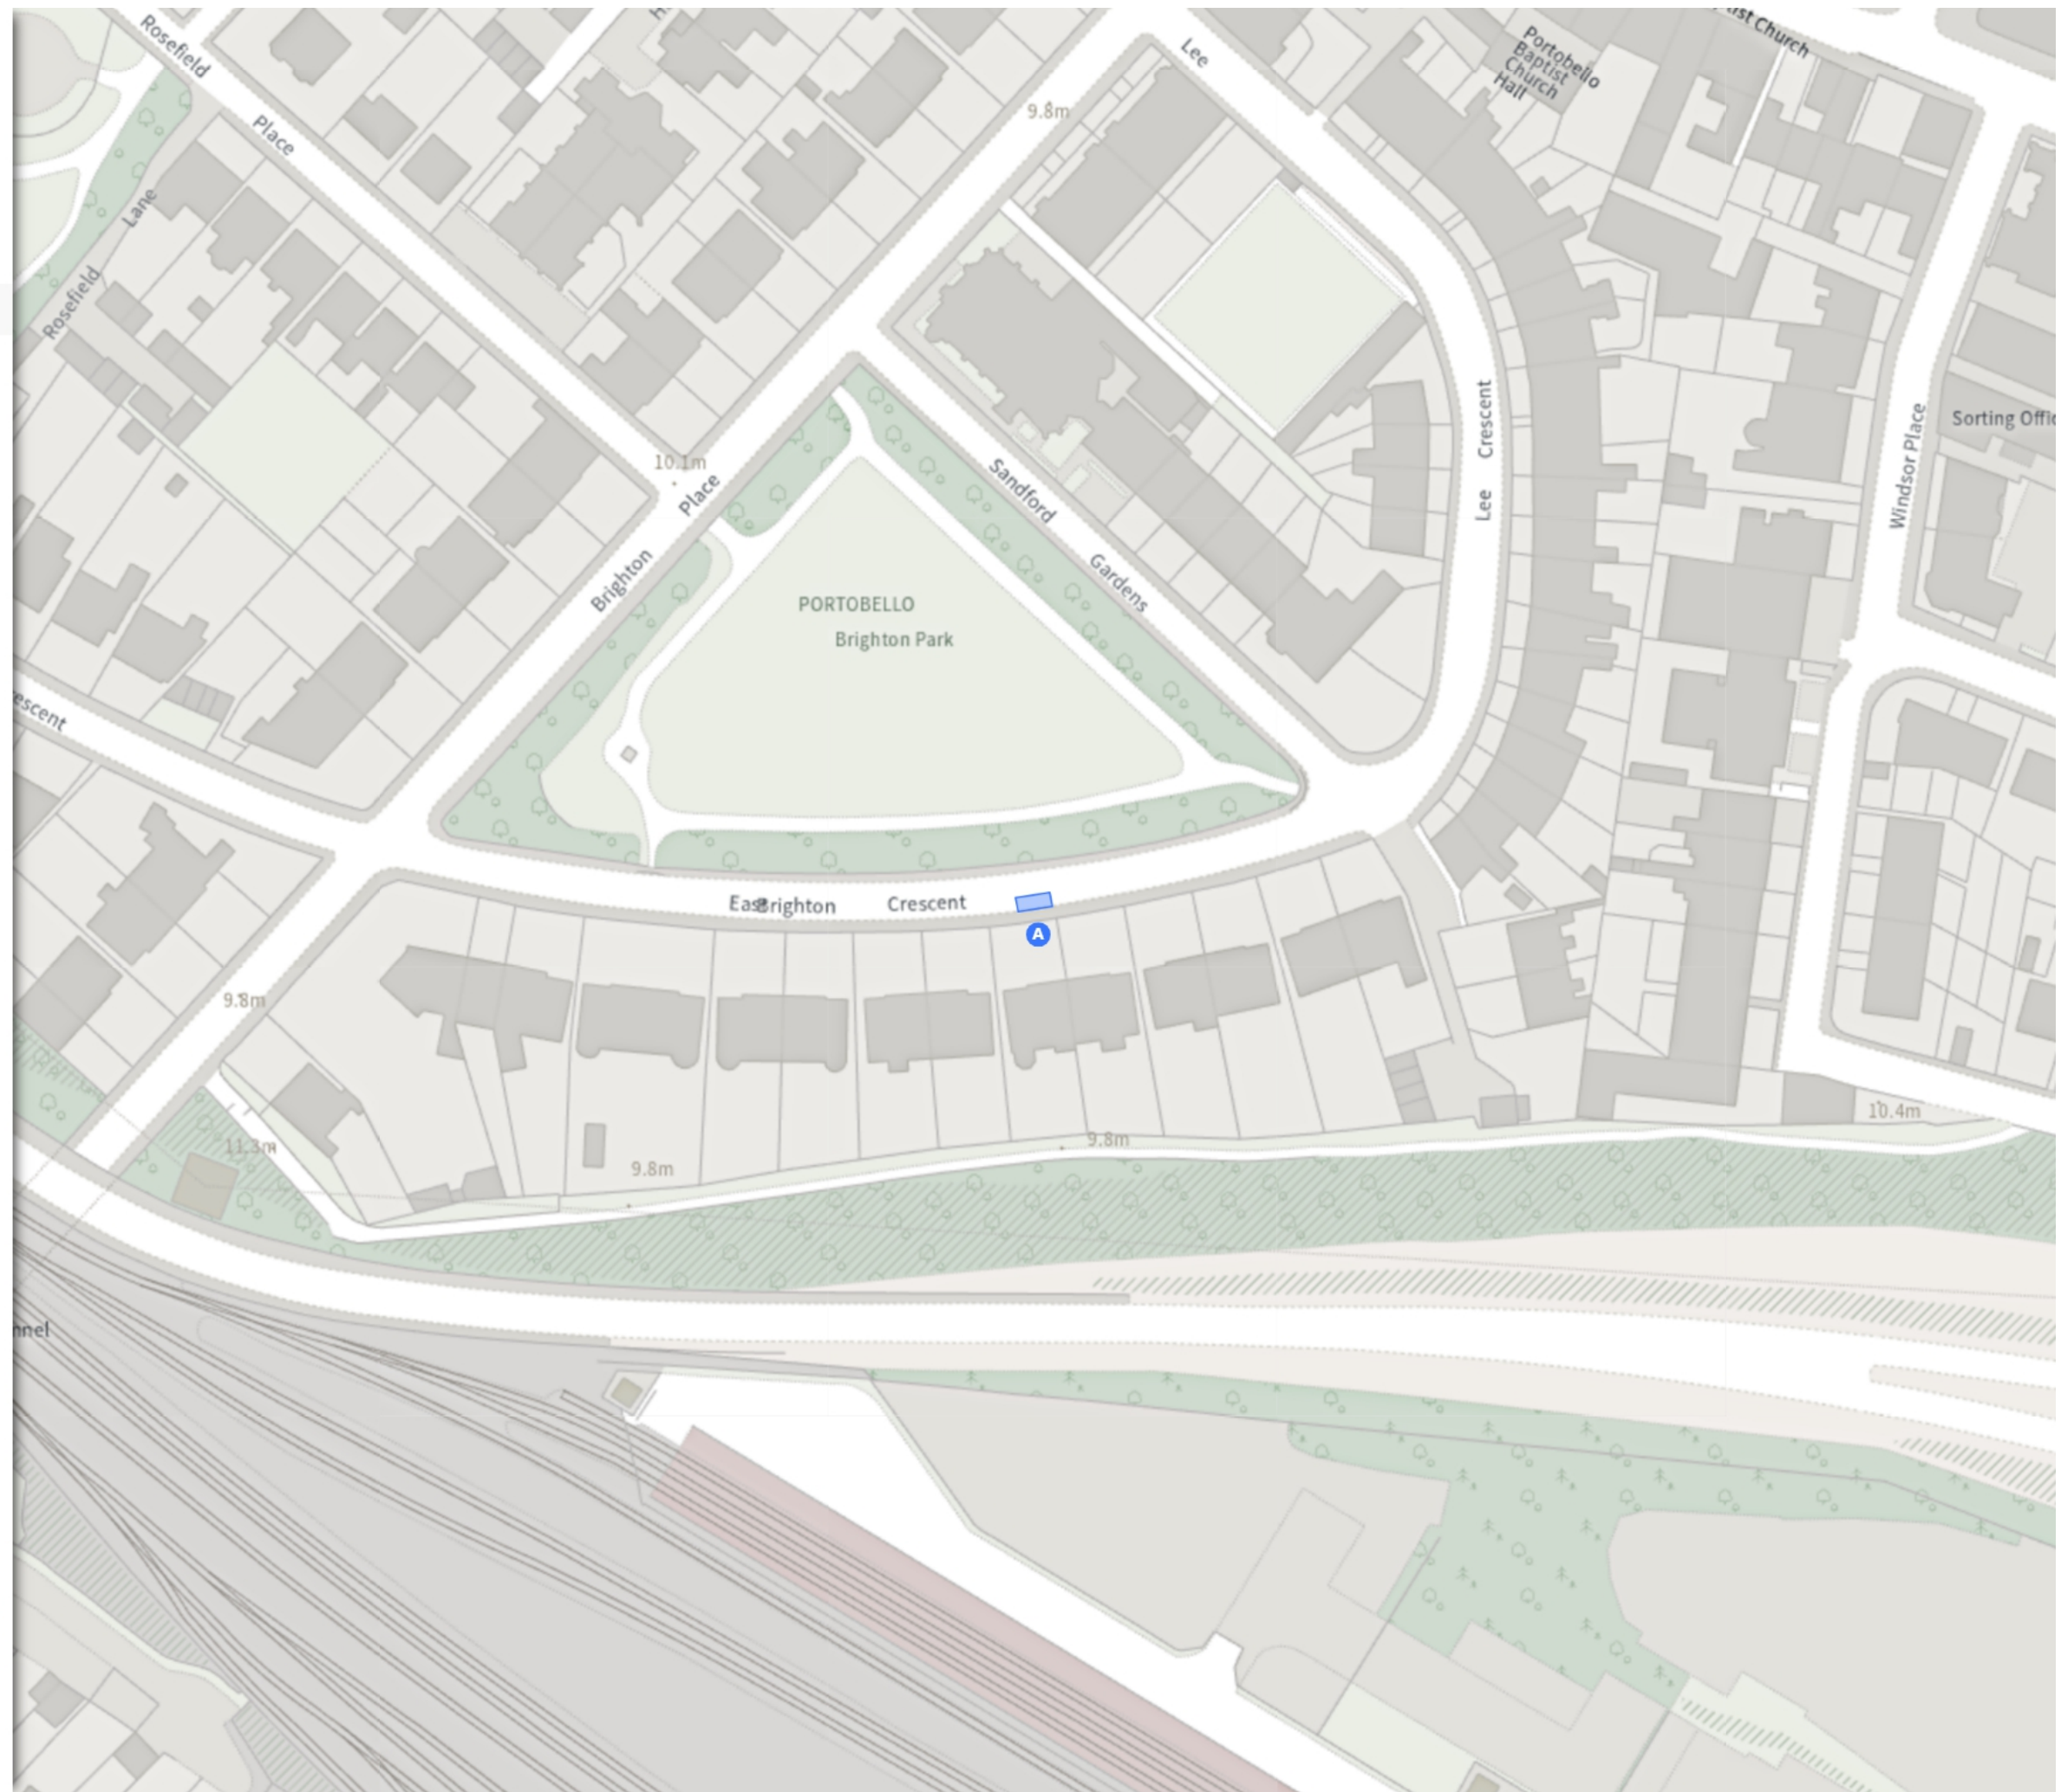

Scale: 1:1250 0 20 40 60m

NW 330254.398, 673826.149 SE 330639.313, 673478.892

© Crown copyright and database rights 2025 Ordnance Survey.  
You are not permitted to copy, sub-license, distribute or sell any of this data to third parties in any form. Licence number 100023420

TRO/24/26

Map 15 of 32 Made 08/09/25

ADDED

Disabled persons' badge holders parking place

A At all times


Permit holders parking place (Zone 4)

B Mon-Sat 08:30-18:30  
Sun 12:30-18:30

MODIFIED

Permit holders parking place (Zone 4)

C Mon-Sat 08:30-18:30  
Sun 12:30-18:30

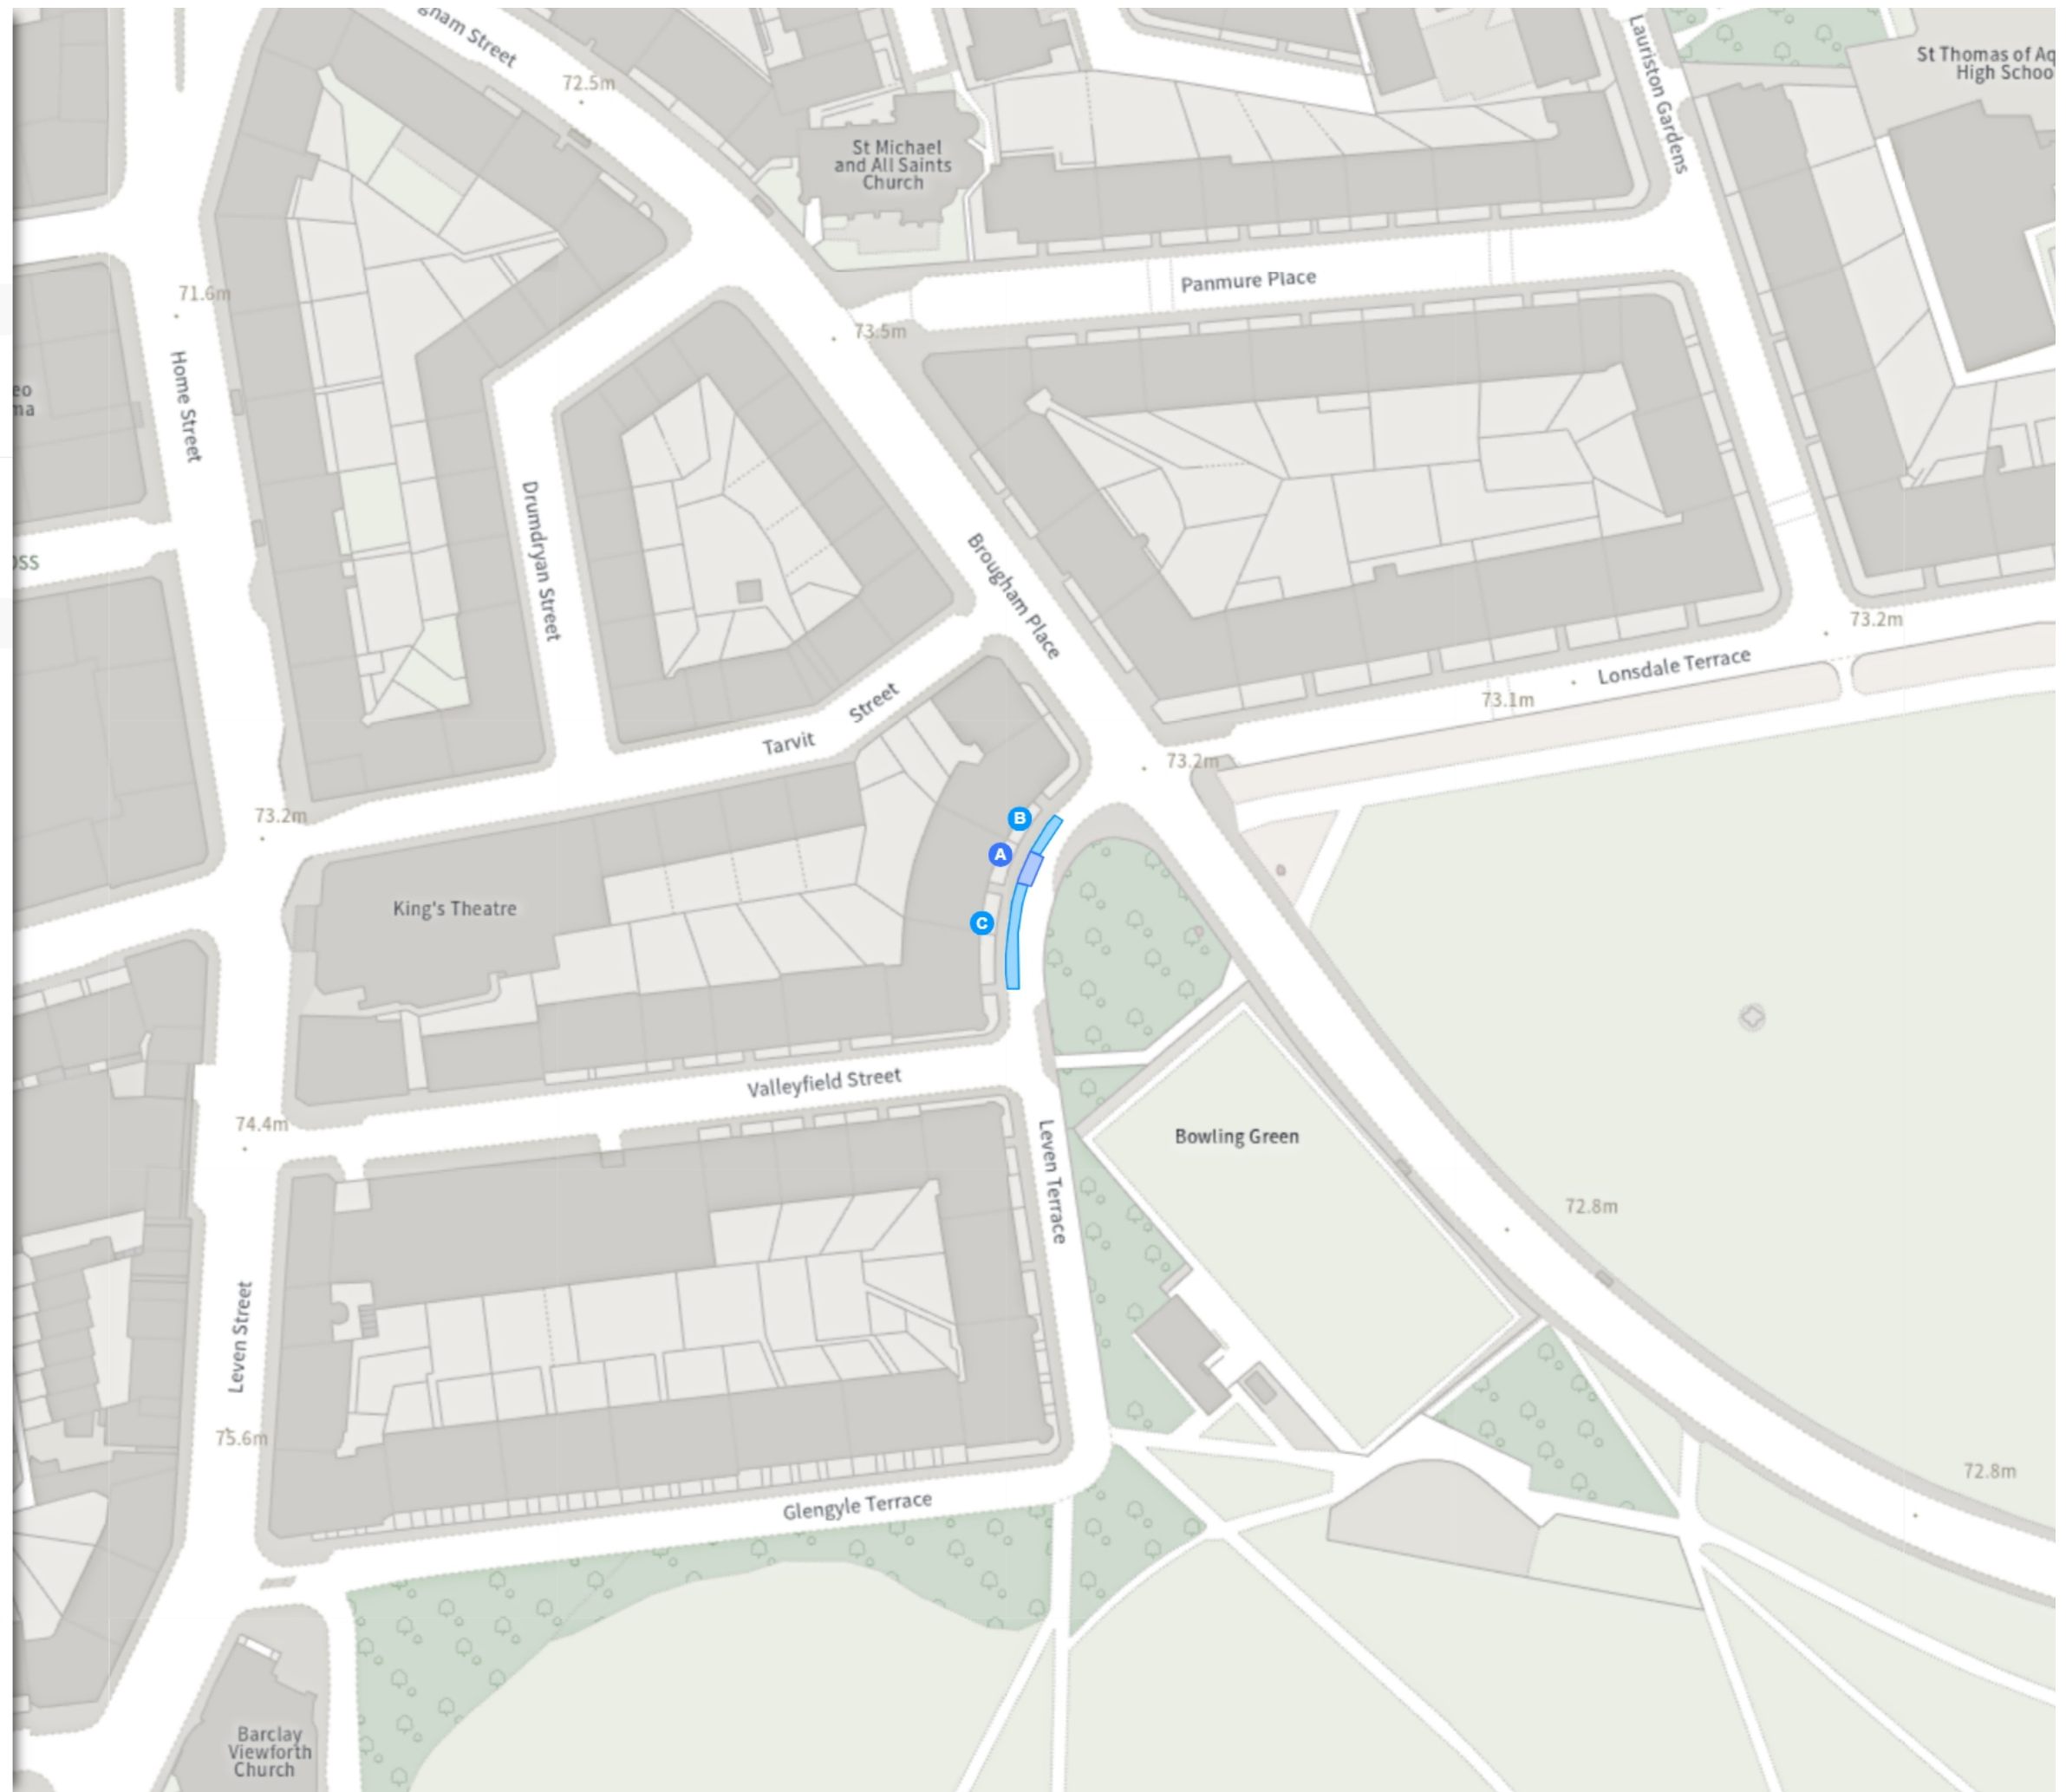

Scale: 1:1250 0 20 40 60m

NW 324886.489, 672927.707 SE 325271.066, 672579.892

© Crown copyright and database rights 2025 Ordnance Survey.  
You are not permitted to copy, sub-license, distribute or sell any of this data to third parties in any form. Licence number 100023420

TRO/24/26

Map 16 of 32 Made 08/09/25

ADDED


Disabled persons' badge holders parking place

At all times

Scale: 1:1250 0 20 40 60m

NW 328405.62, 673133.369 SE 328790.454, 672785.89

© Crown copyright and database rights 2025 Ordnance Survey.  
You are not permitted to copy, sub-license, distribute or sell any of this data to third parties in any form. Licence number 100023420

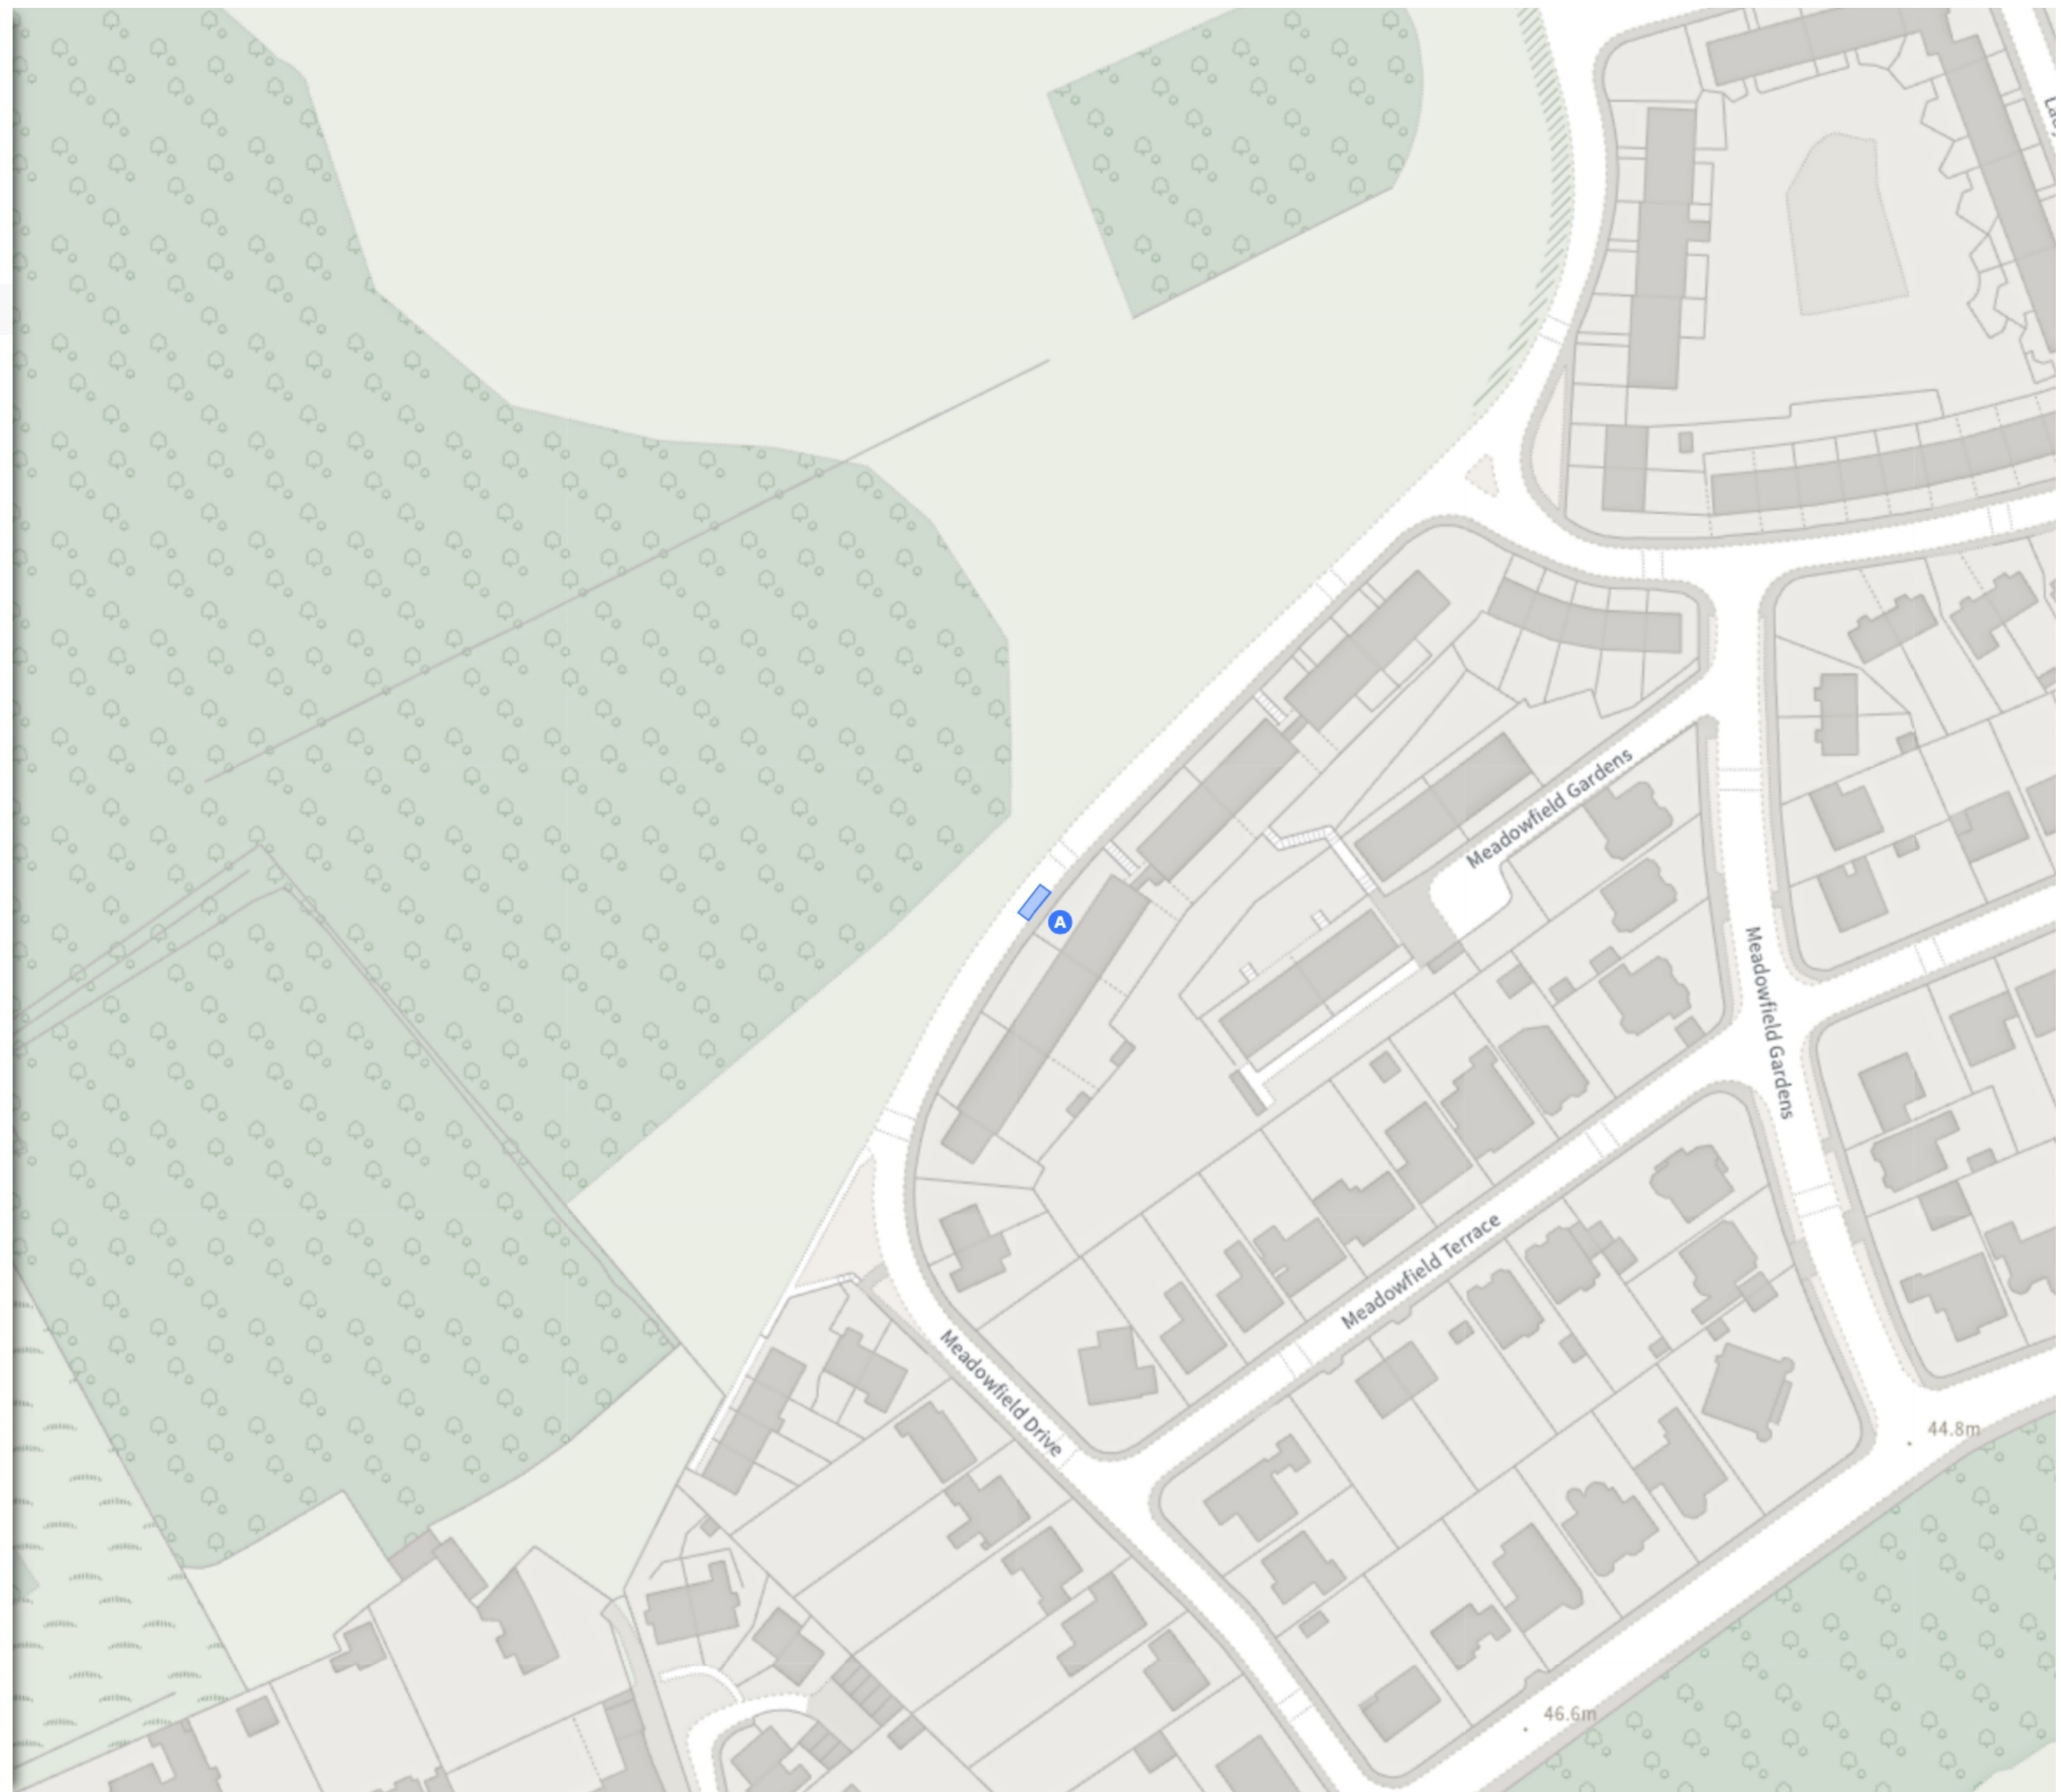


TRO/24/26

Map 17 of 32 Made 08/09/25

ADDED

Disabled persons' badge holders parking place

At all times

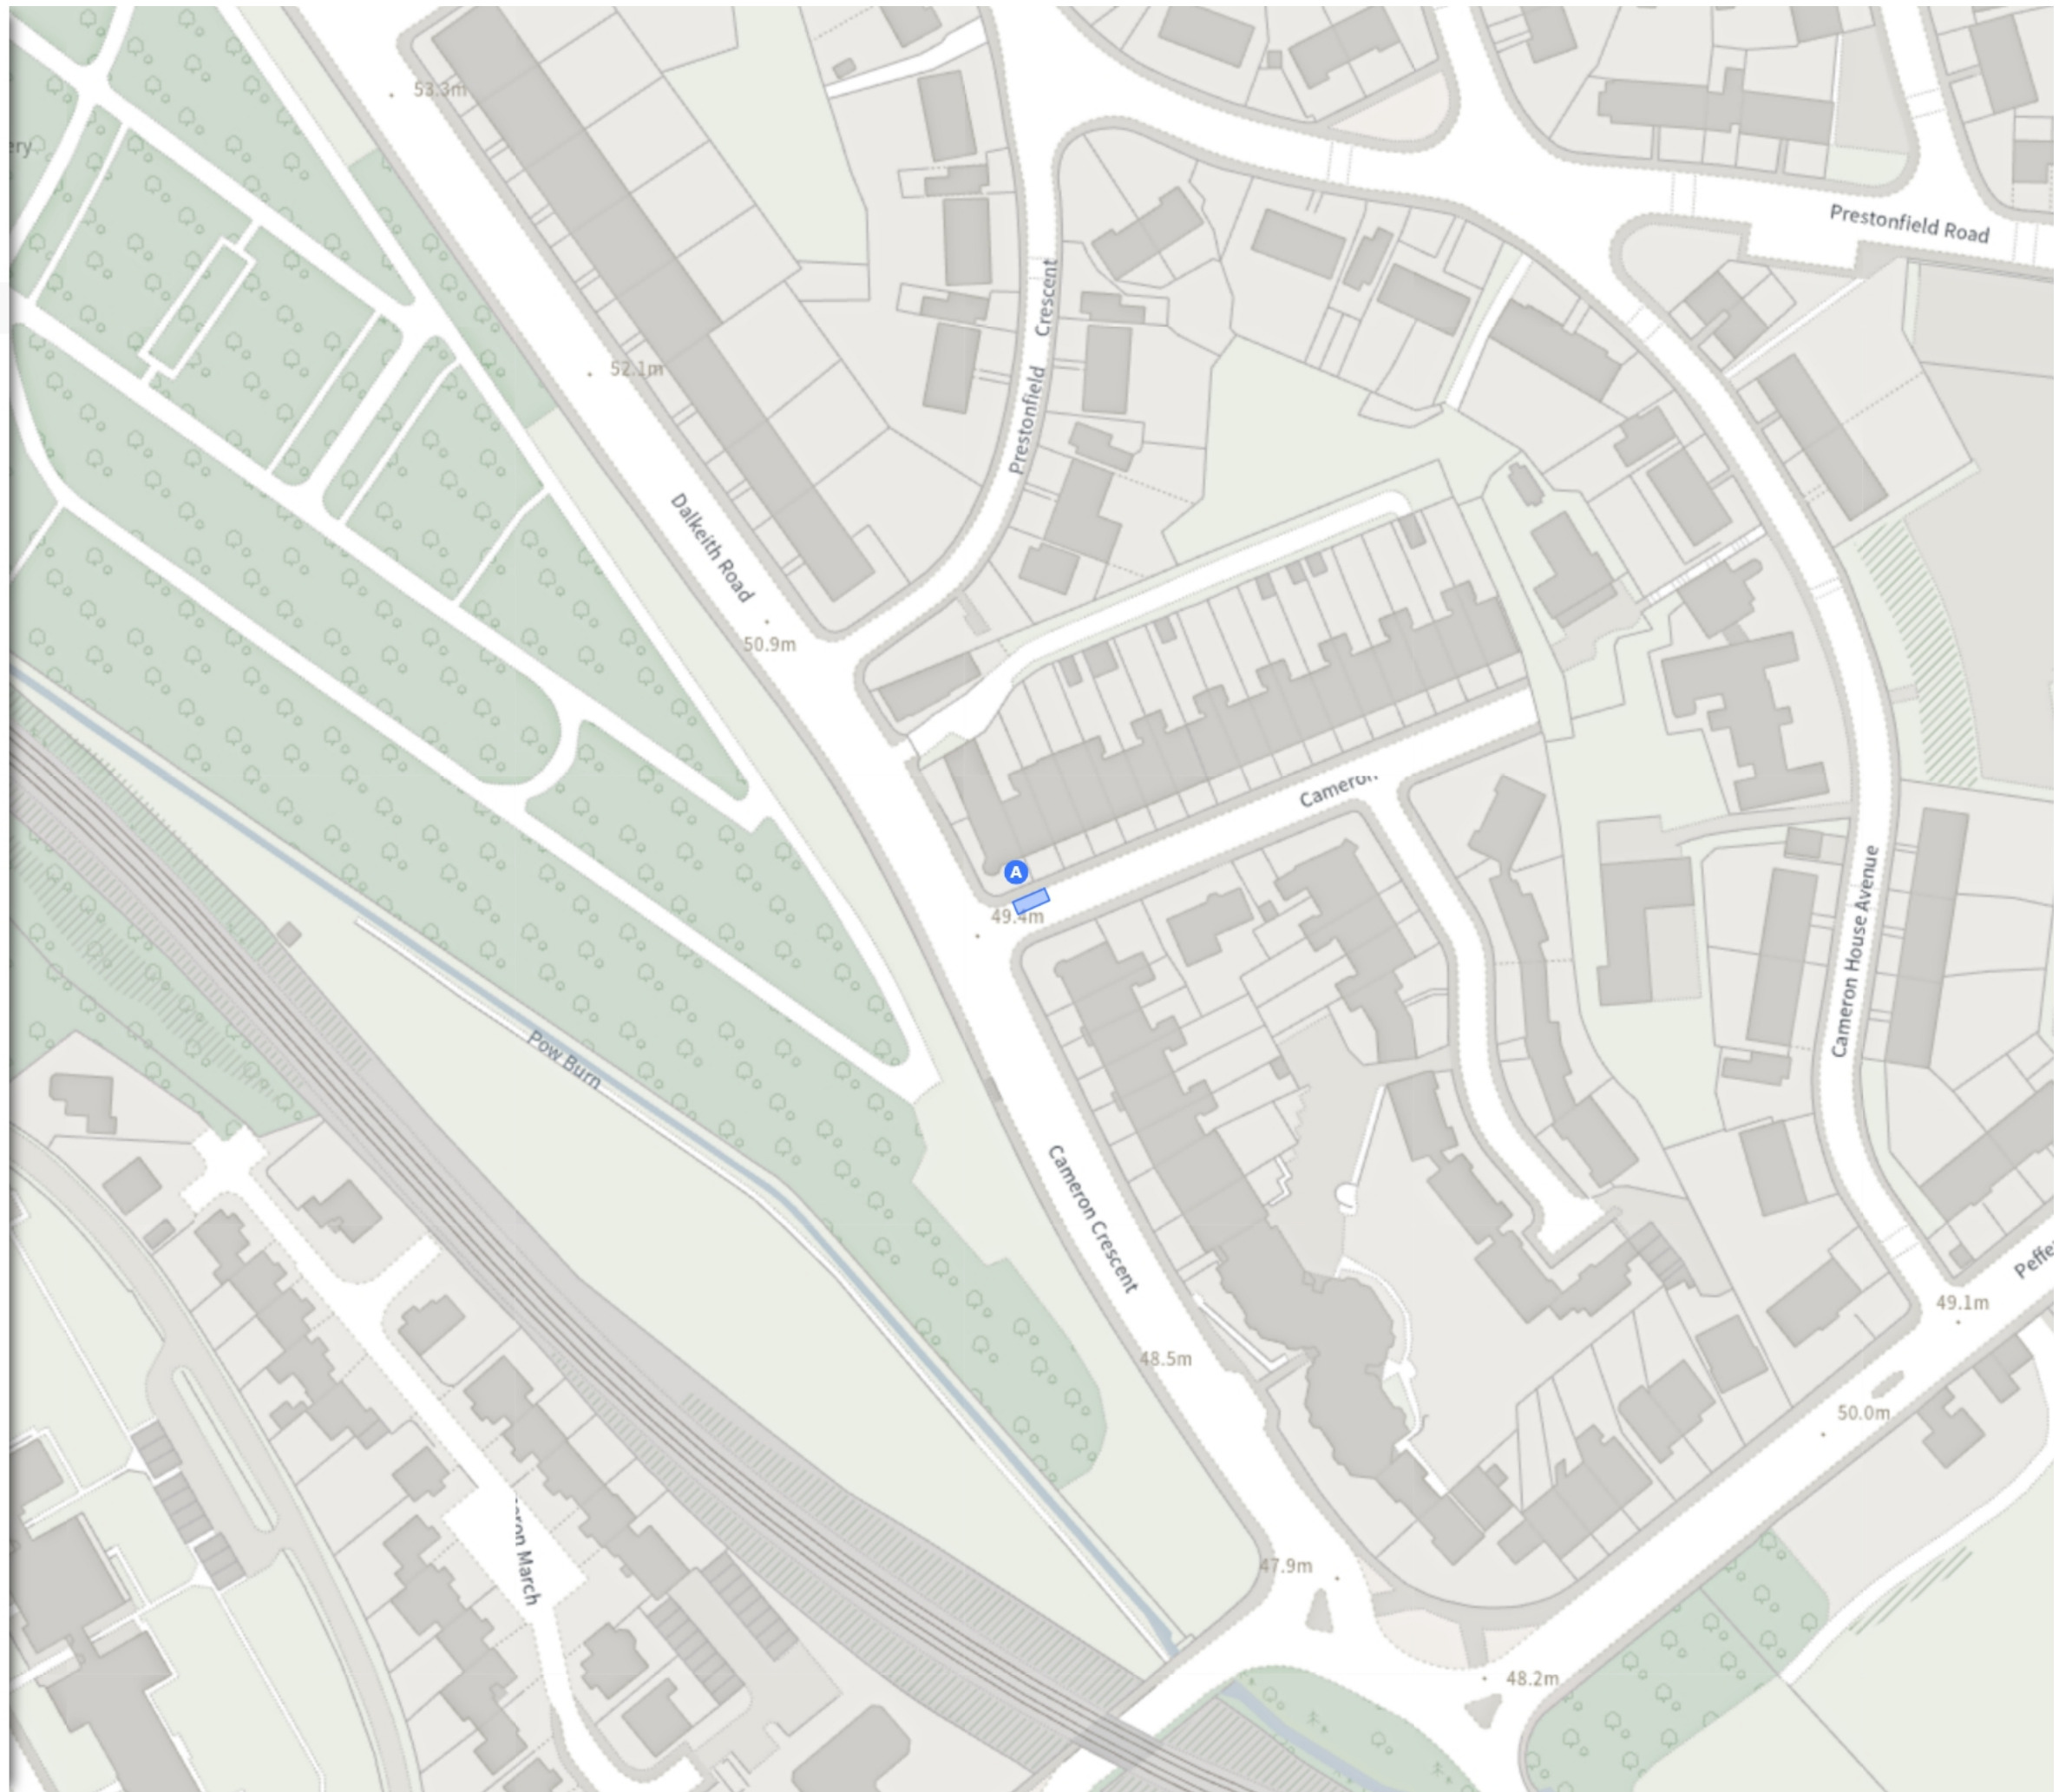

Scale: 1:1250 0 20 40 60m

NW 327274.114, 671613.091 SE 327658.998, 671265.391

© Crown copyright and database rights 2025 Ordnance Survey.  
You are not permitted to copy, sub-license, distribute or sell any of this  
data to third parties in any form. Licence number 100023420

TRO/24/26

Map 18 of 32 Made 08/09/25

ADDED

Disabled persons' badge holders parking place

At all times

Scale: 1:1250 0 20 40 60m

NW 313763.343, 671162.718 SE 314147.211, 670813.753

© Crown copyright and database rights 2025 Ordnance Survey.  
You are not permitted to copy, sub-license, distribute or sell any of this data to third parties in any form. Licence number 100023420

