


LOCAL TRANSPORT IMPROVEMENTS

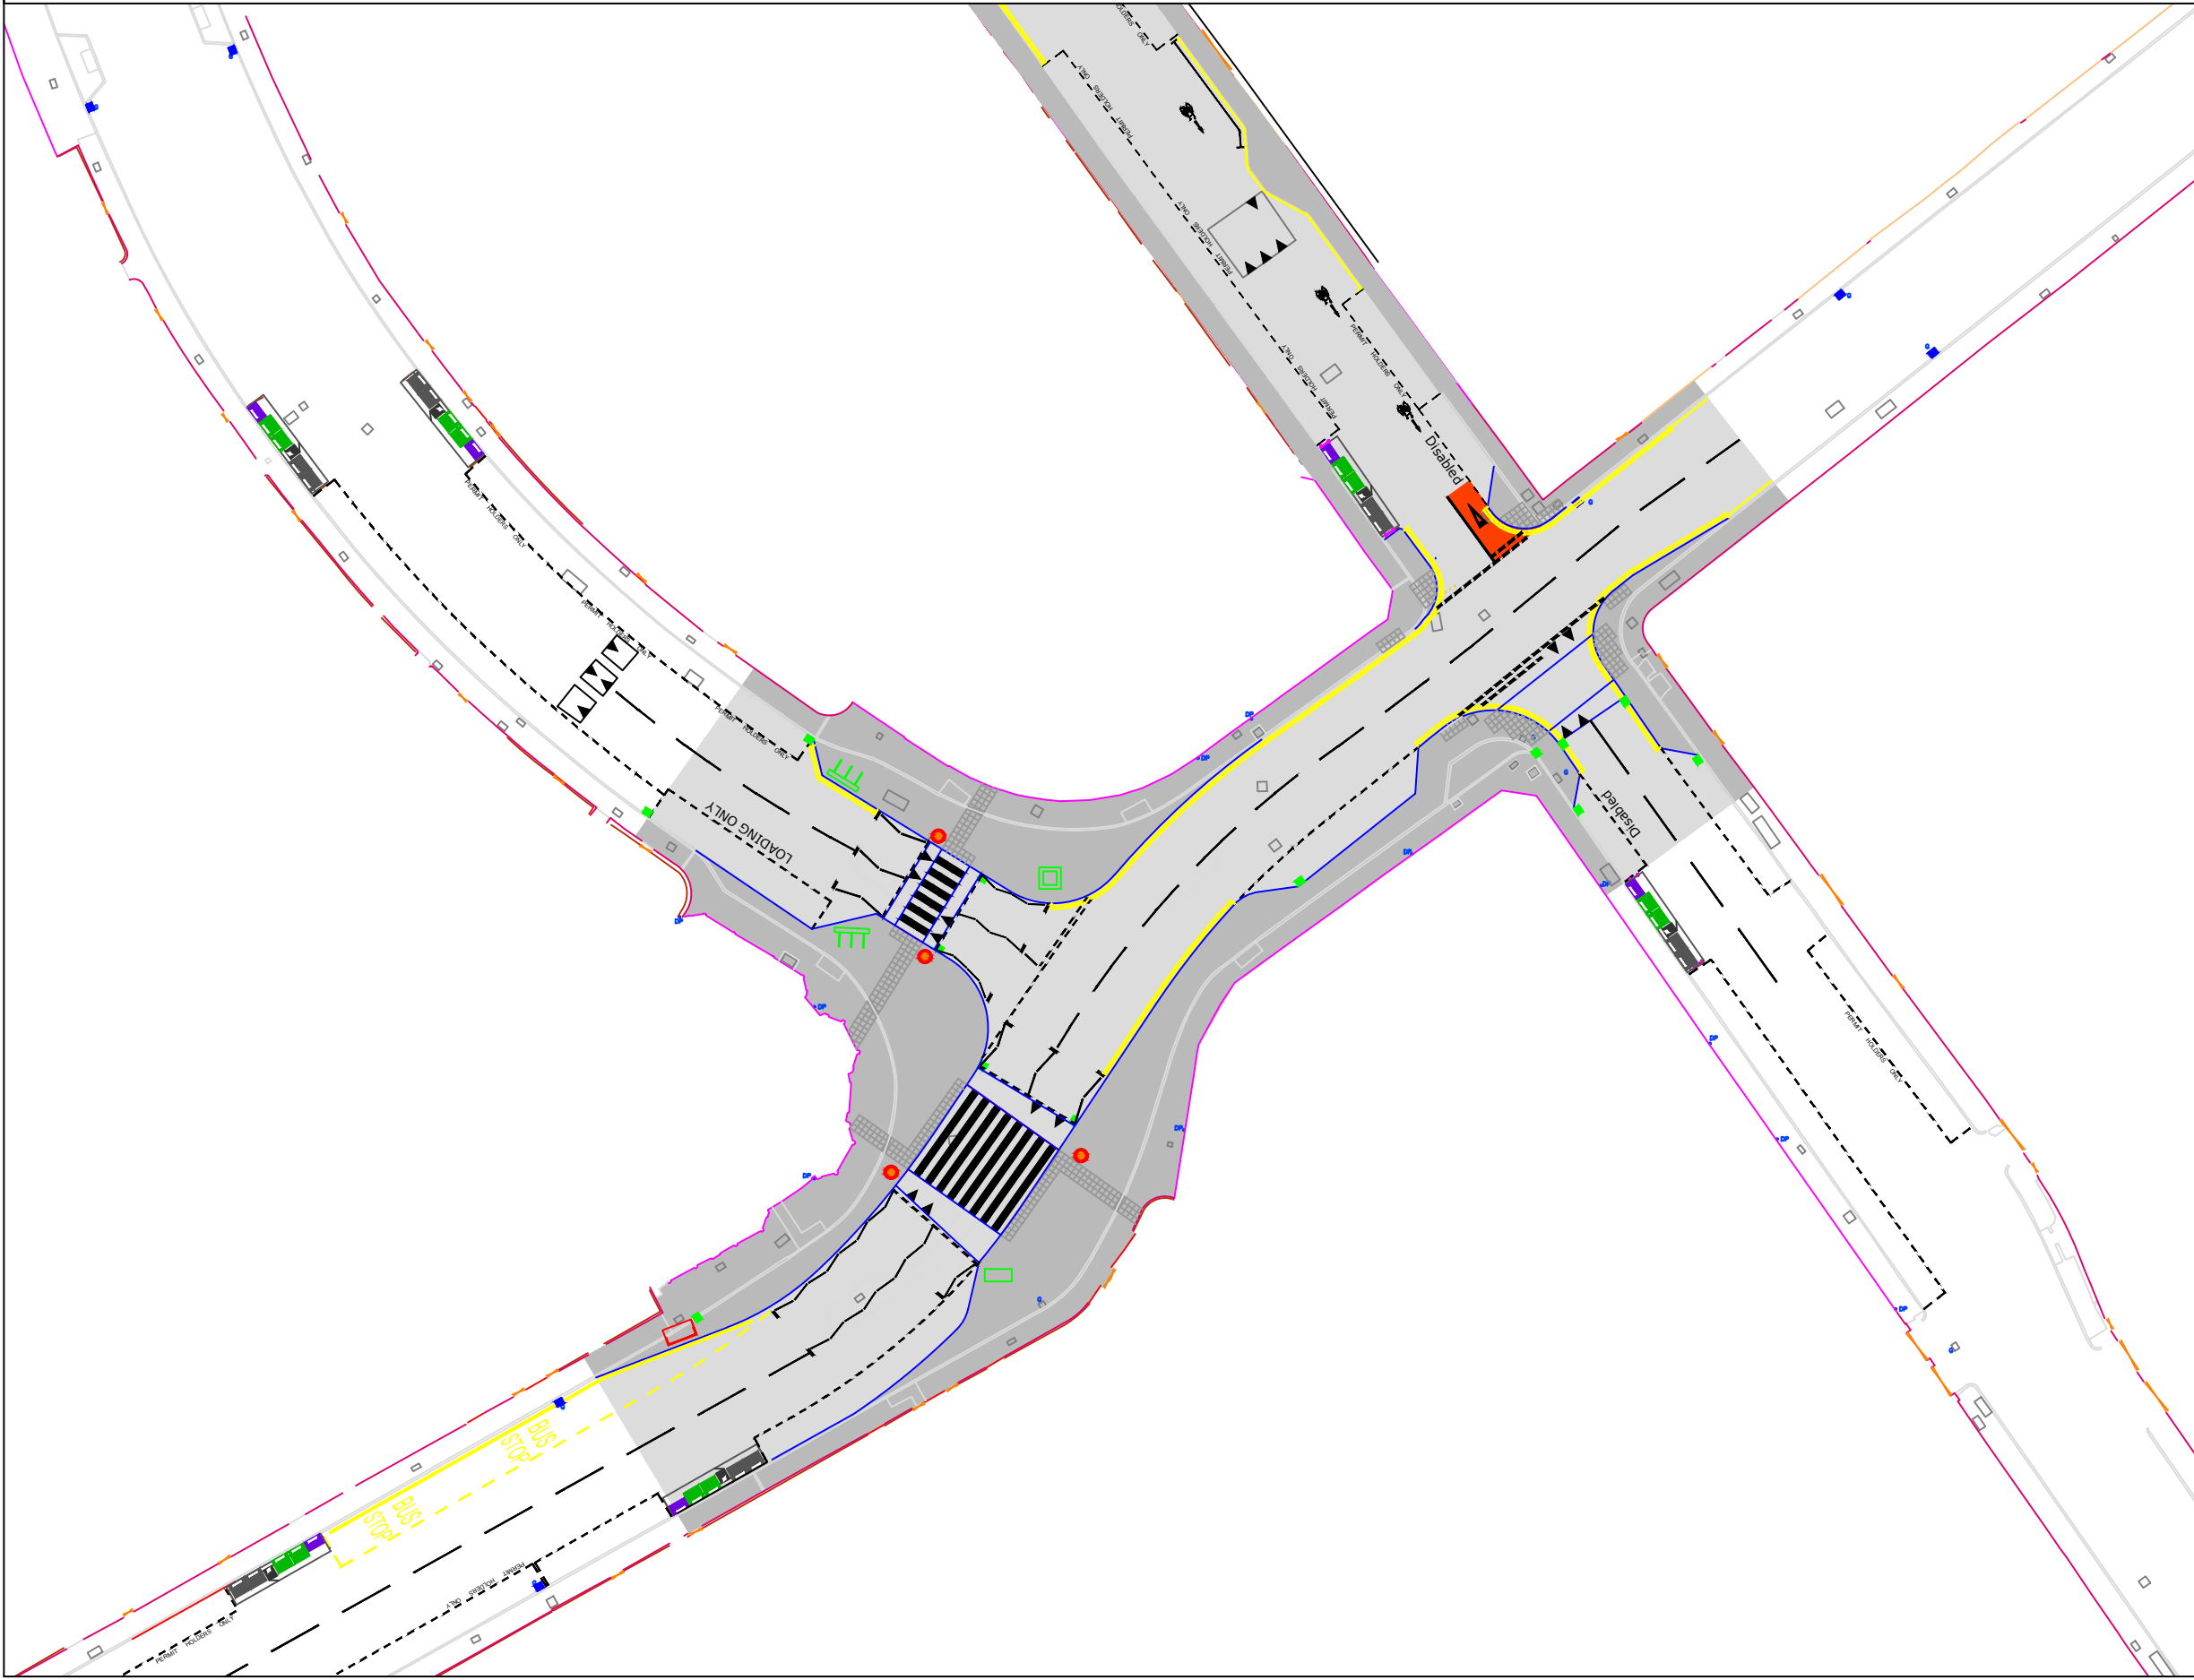

G	Tactile pavours updated to charcoal gray and footway color changed. Removed drains, removed from drawing.	ROM	10/07/25	—
F	Contra-flow cycle lane added	ROM	12/06/25	—
E	New Drawing, Design forked.	ROM	09/05/25	—
D	—	ROM	02/05/25	—
C	—	ROM	28/04/25	AD
B	—	ROM	18/04/25	—
A	—	ROM	01/11/24	—
REV.	DETAILS	BY	DATE	CHECK

◆ EDINBURGH ◆
THE CITY OF EDINBURGH COUNCIL

The City of Edinburgh Council Waverly Court 4 East Market Street Edinburgh, EH8 8BG	OPERATIONAL SERVICES NETWORK MANAGEMENT LOCAL TRANSPORT INITIATIVES
--	---

Polwarth Gardens
Option 2
General Arraignment
—

Date: 07/10/24	Job no: LTI-2024-003	Drawn by: ROM
Scale: 1:500@A3		Checked by: AD
DRG. NO. LTI-2024-003-003		

LOCAL TRANSPORT IMPROVEMENTS



G	Tactile pavements updated to charcoal gray and footway color changed. Removed drains, removed from drawing.	ROM	10/07/25	—
F	New Drawing	ROM	12/06/25	—
E	—	ROM	09/05/25	—
D	—	ROM	02/05/25	—
C	—	ROM	28/04/25	AD
B	—	ROM	16/04/25	—
A	—	ROM	01/11/24	—
REV.	DETAILS	BY	DATE	CHECK

• EDINBURGH •
THE CITY OF EDINBURGH COUNCIL

The City of Edinburgh Council
Waverly Court
4 East Market Street
Edinburgh, EH8 8BG


OPERATIONAL SERVICES
NETWORK MANAGEMENT
LOCAL TRANSPORT INITIATIVES

Polwarth Gardens
Option 2
General Arrangement
Contraflow Cycle

Date: 07/10/24	Job no: LTI-2024-003	Drawn by: ROM
Scale: 1:500@A3		Checked by: AD


DRG. NO. LTI-2024-003-003

LOCAL TRANSPORT IMPROVEMENTS

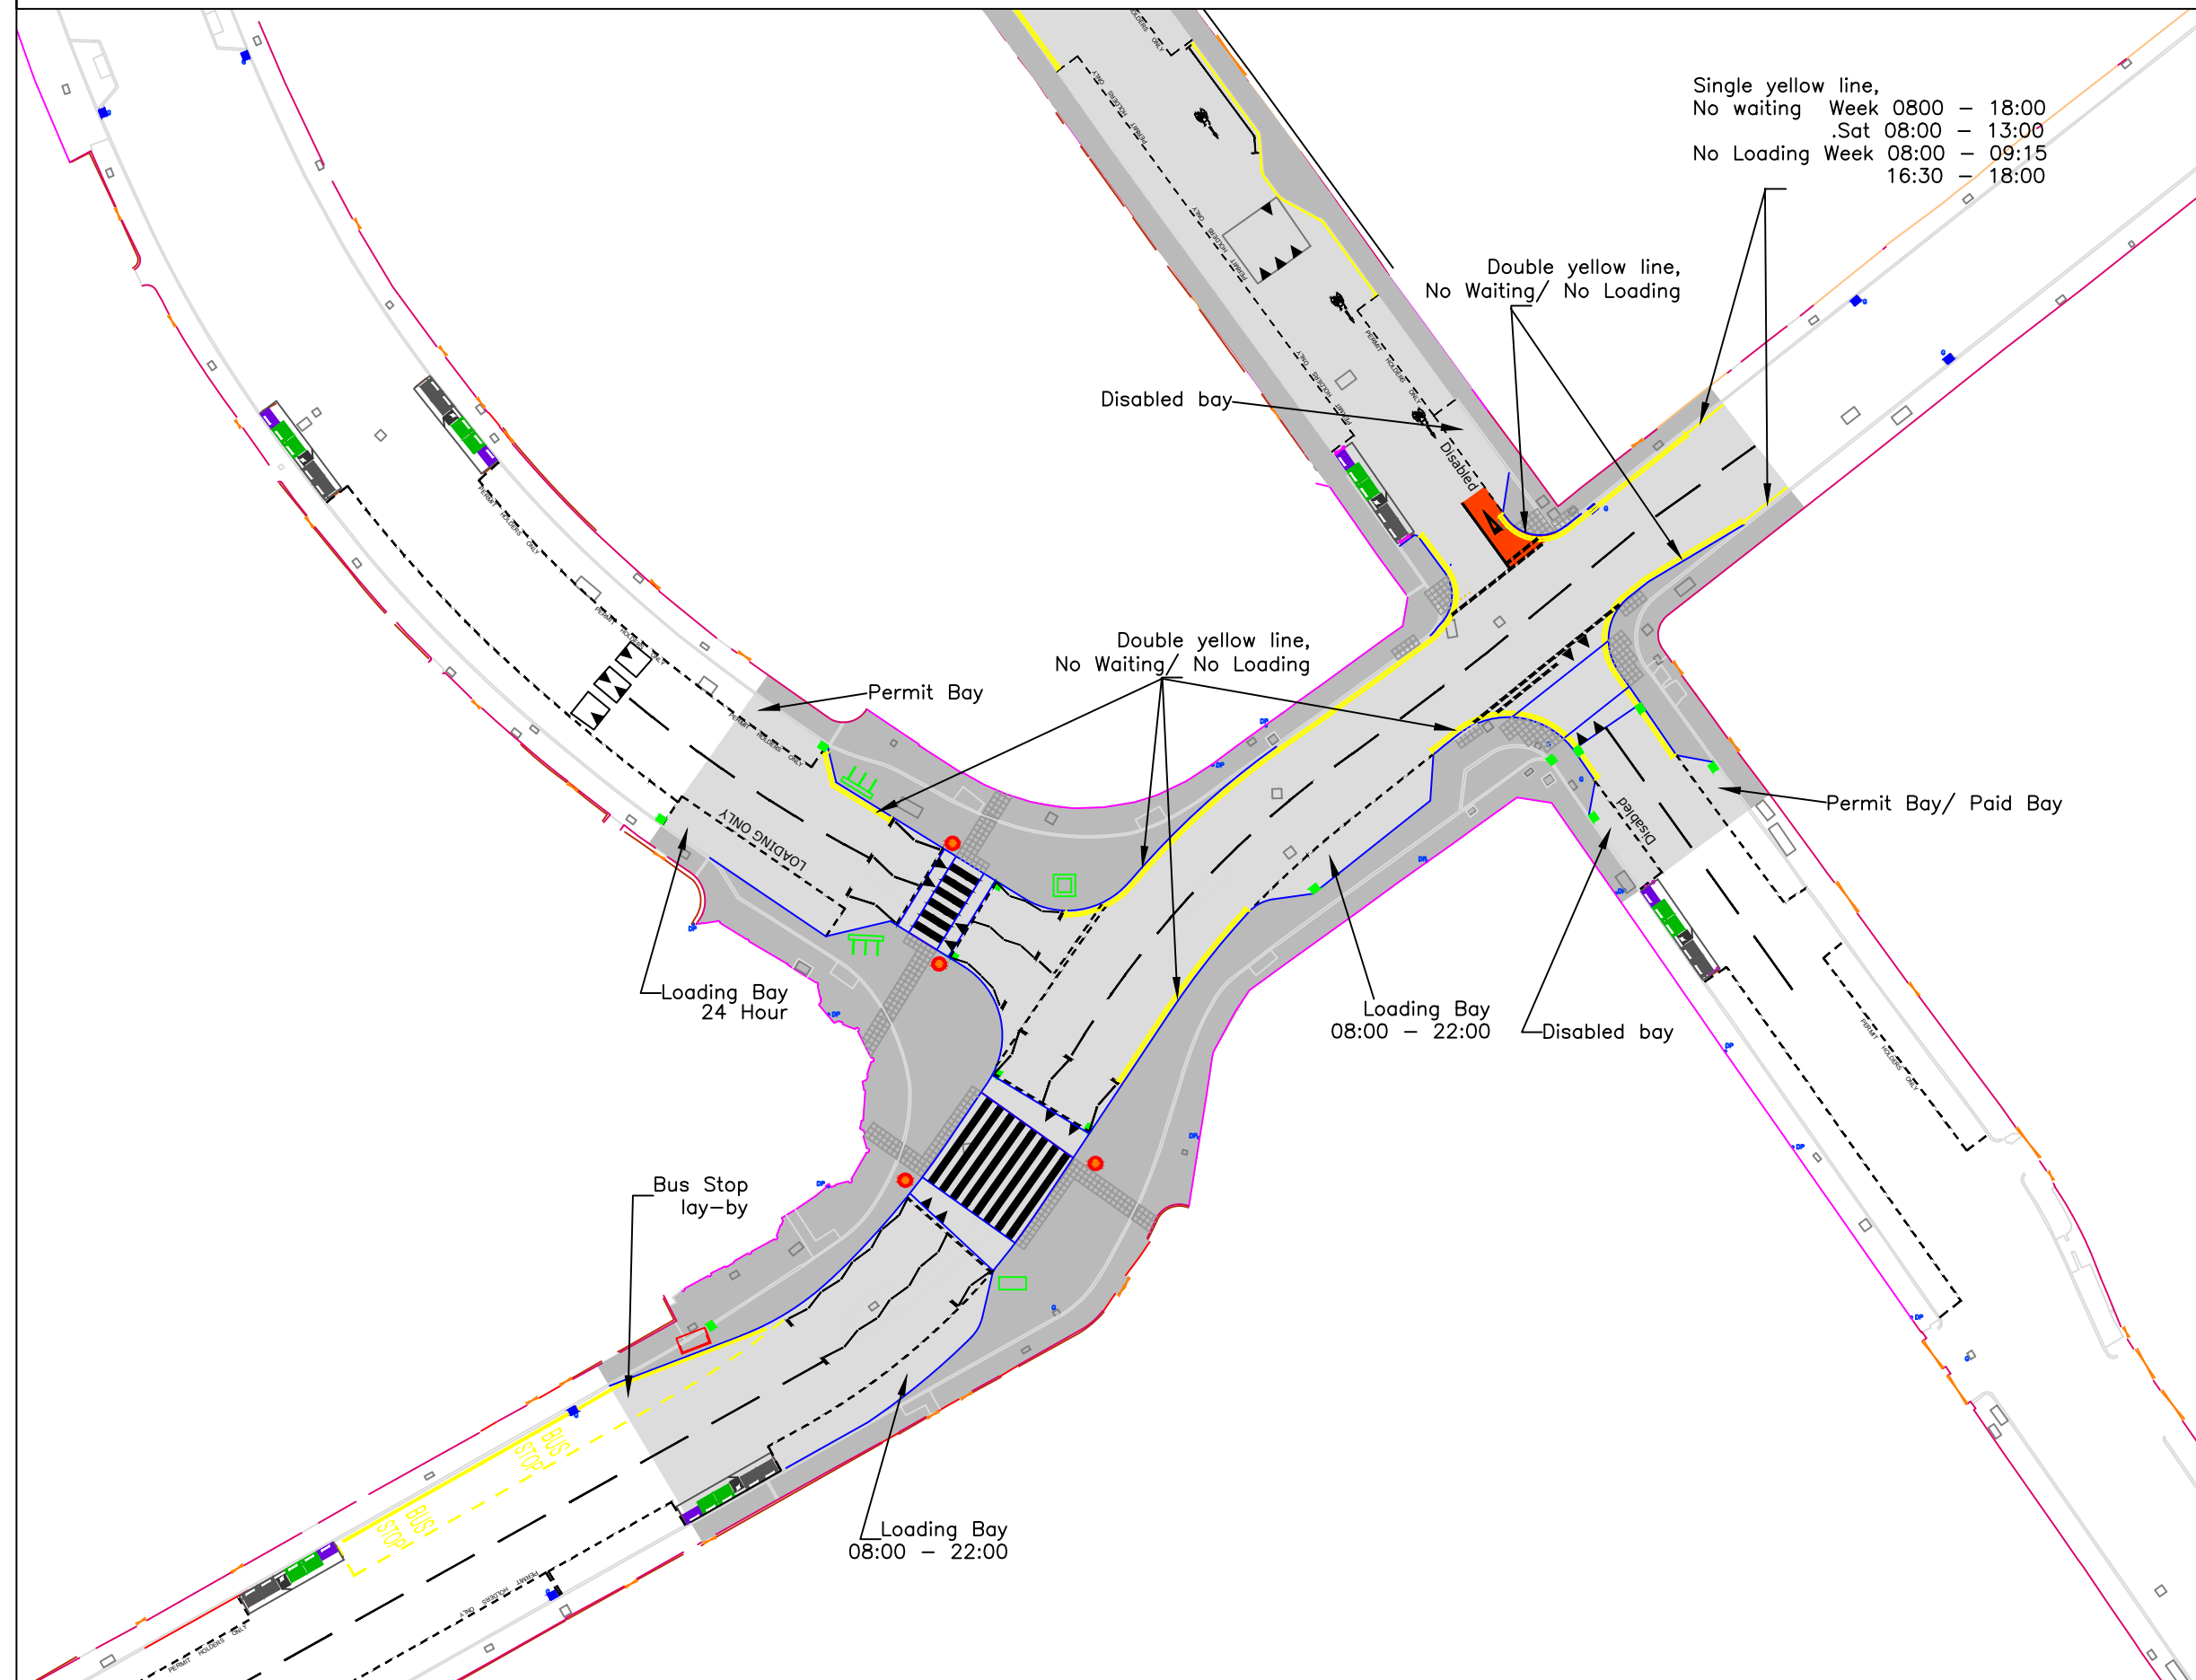

G	Tactile pavements updated to charcoal gray and footway color changed, Clarified 24 hour loading bay, removed drains, removed from drawing.	ROM	10/07/25	—								
F	Contra-flow cycle lane added	ROM	12/06/25	—								
E	New Drawing, Design forked.	ROM	09/05/25	—								
D	—	ROM	02/05/25	—								
C	—	ROM	28/04/25	AD								
B	—	ROM	18/04/25	—								
A	—	ROM	01/11/24	—								
REV.	DETAILS	BY	DATE	CHECK								
◆EDINBURGH◆ THE CITY OF EDINBURGH COUNCIL <table><tr><td>The City of Edinburgh Council Waverly Court 4 East Market Street Edinburgh, EH8 8BG</td><td>OPERATIONAL SERVICES NETWORK MANAGEMENT LOCAL TRANSPORT INITIATIVES</td></tr></table> Polwarth Gardens Option 2 Parking/ Loading Restrictions <table><tr><td>Date: 07/10/24</td><td>Job no: LTI-2024-003</td><td>Drawn by: ROM</td></tr><tr><td>Scale: 1:500@A3</td><td></td><td>Checked by: AD</td></tr></table> DRG. NO. LTI-2024-003-003					The City of Edinburgh Council Waverly Court 4 East Market Street Edinburgh, EH8 8BG	OPERATIONAL SERVICES NETWORK MANAGEMENT LOCAL TRANSPORT INITIATIVES	Date: 07/10/24	Job no: LTI-2024-003	Drawn by: ROM	Scale: 1:500@A3		Checked by: AD
The City of Edinburgh Council Waverly Court 4 East Market Street Edinburgh, EH8 8BG	OPERATIONAL SERVICES NETWORK MANAGEMENT LOCAL TRANSPORT INITIATIVES											
Date: 07/10/24	Job no: LTI-2024-003	Drawn by: ROM										
Scale: 1:500@A3		Checked by: AD										

LOCAL TRANSPORT IMPROVEMENTS

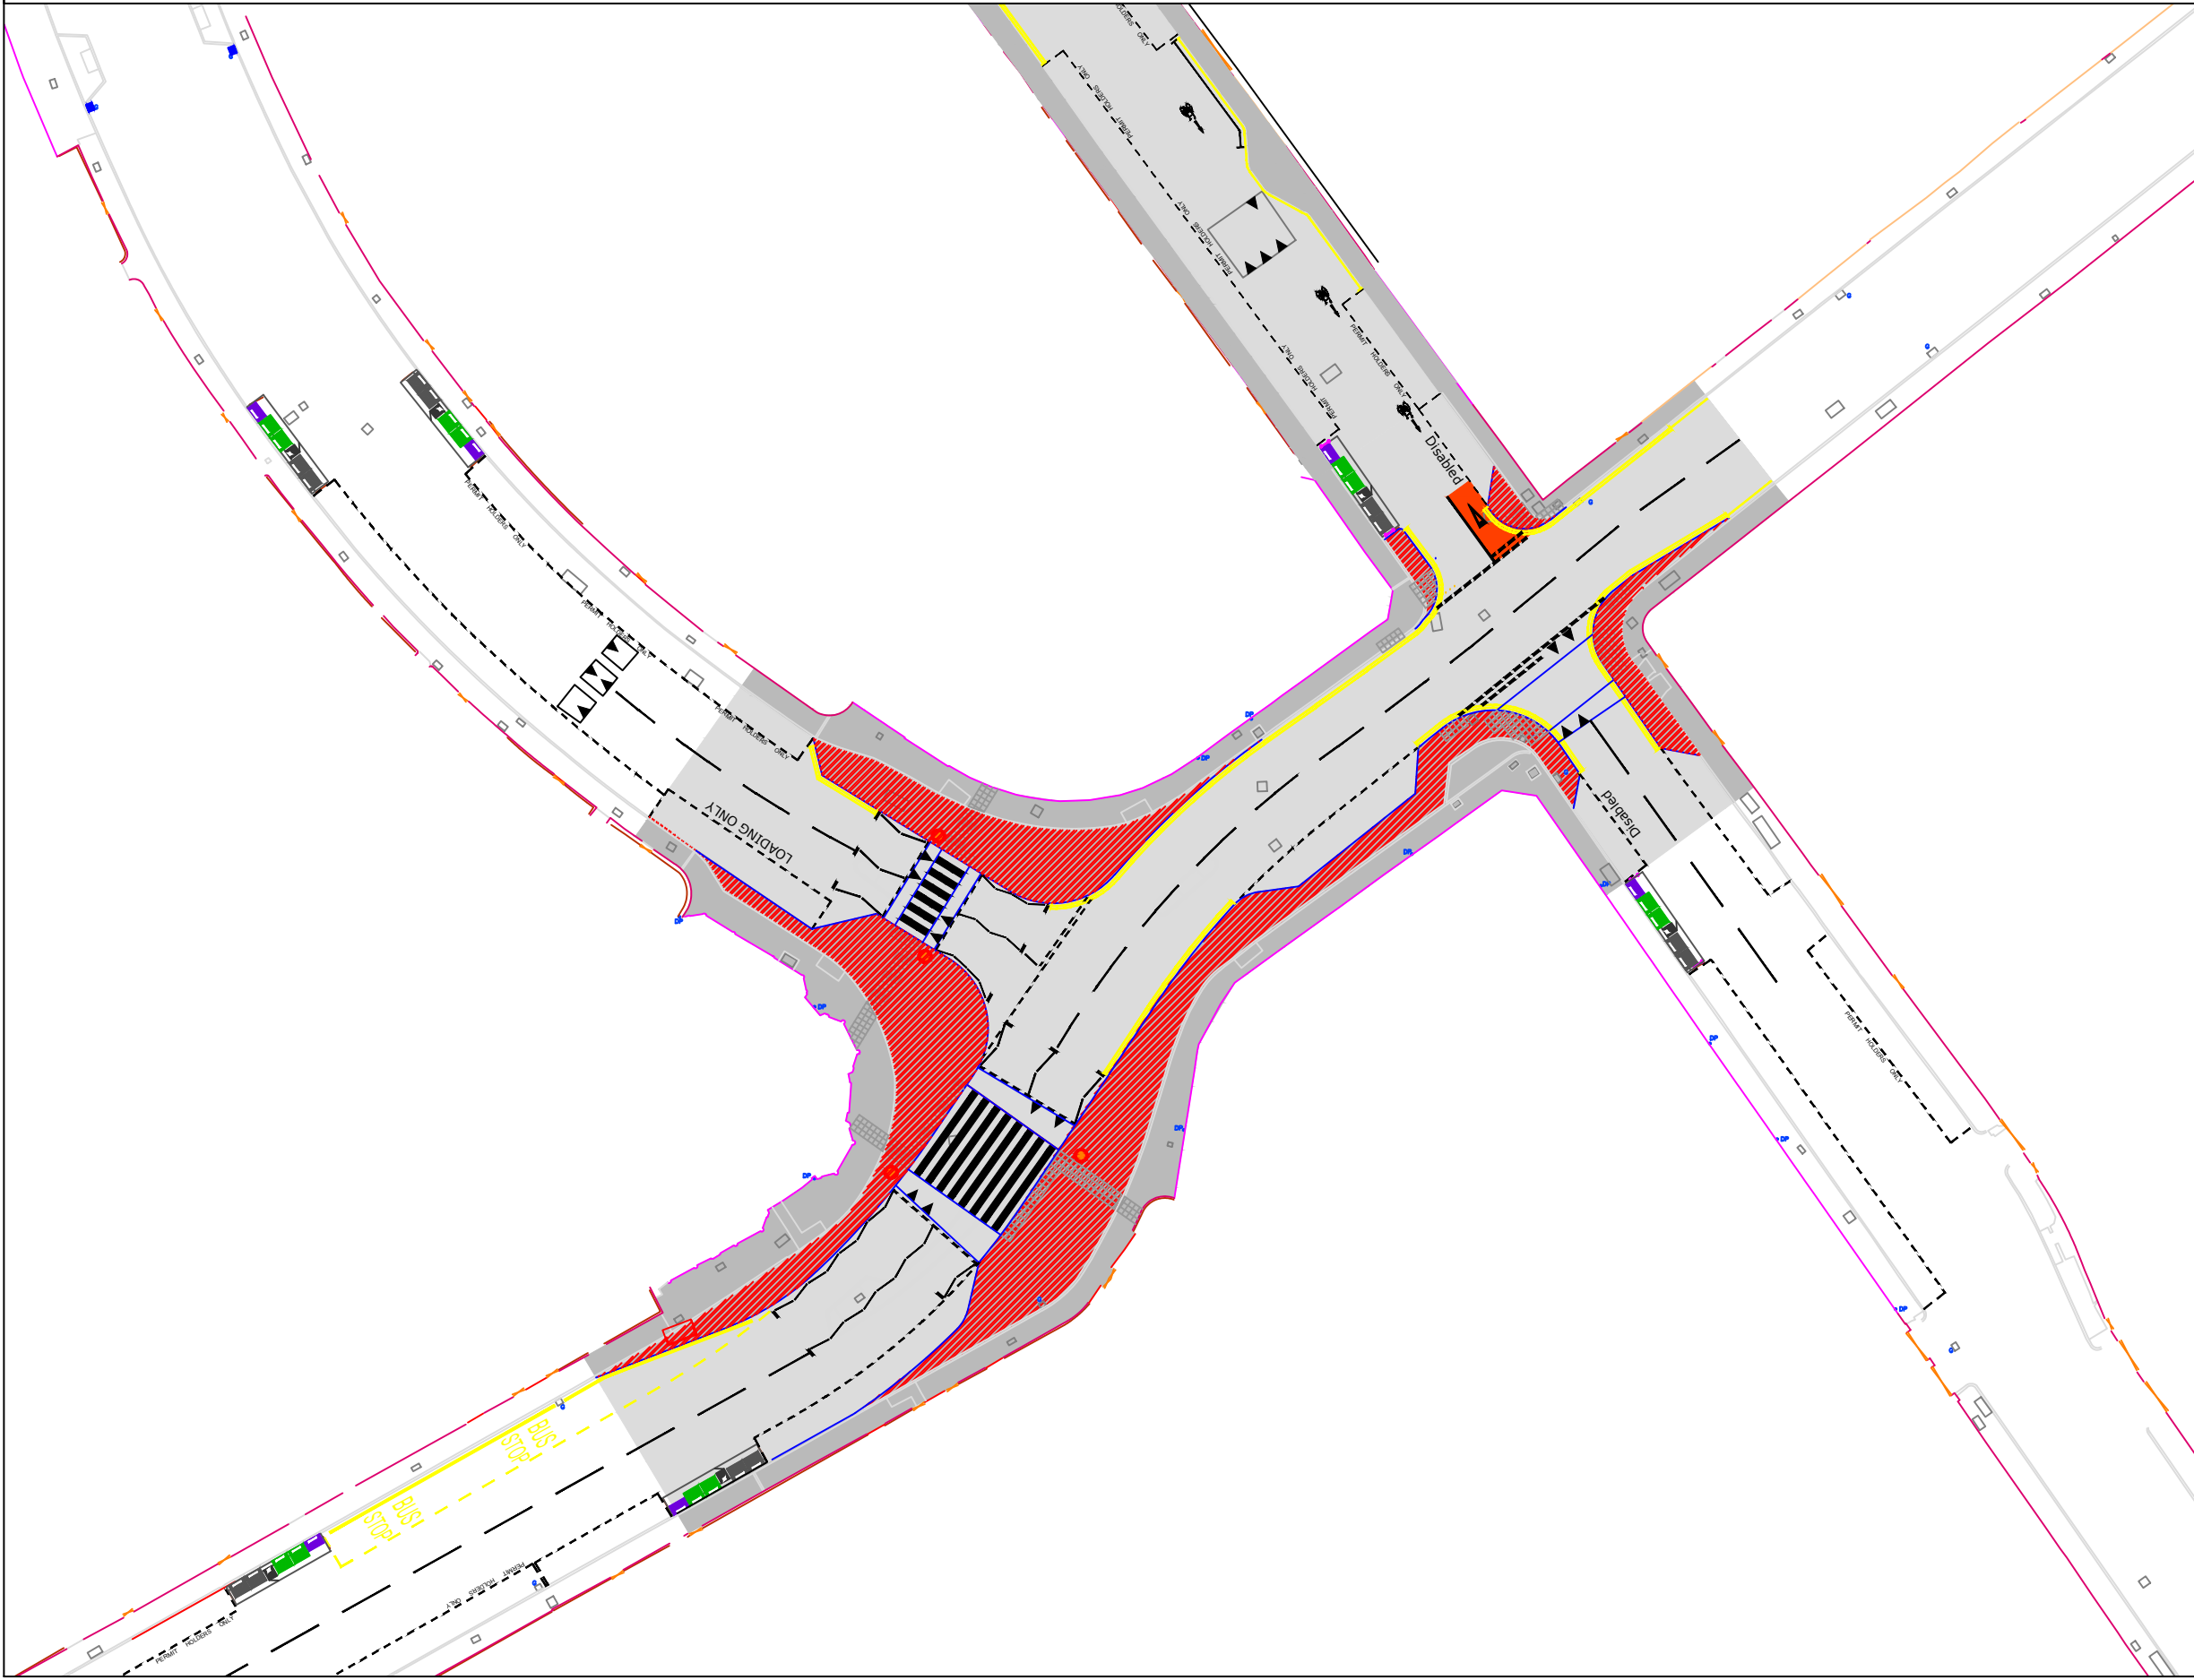

G	Tactile pavements updated to charcoal gray and footway color changed. <u>Drains removed from drawing.</u>	ROM	10/07/25	—
F	Contra-flow cycle lane added	ROM	12/06/25	—
E	New Drawing, Design forked.	ROM	09/05/25	—
D	—	ROM	02/05/25	—
C	—	ROM	28/04/25	AD
B	—	ROM	18/04/25	—
A	—	ROM	01/11/24	—
REV.	DETAILS	BY	DATE	CHECK

◆ EDINBURGH ◆
THE CITY OF EDINBURGH COUNCIL

The City of Edinburgh Council Waverly Court 4 East Market Street Edinburgh, EH8 8BG	OPERATIONAL SERVICES NETWORK MANAGEMENT LOCAL TRANSPORT INITIATIVES
--	---

Polwarth Gardens
Option 2
General Arraignment
New Footway

Date: 07/10/24	Job no: LTI-2024-003	Drawn by: ROM
Scale: 1:500@A3		Checked by: AD
DRG. NO. LTI-2024-003-003		