


LOCAL TRANSPORT IMPROVEMENTS

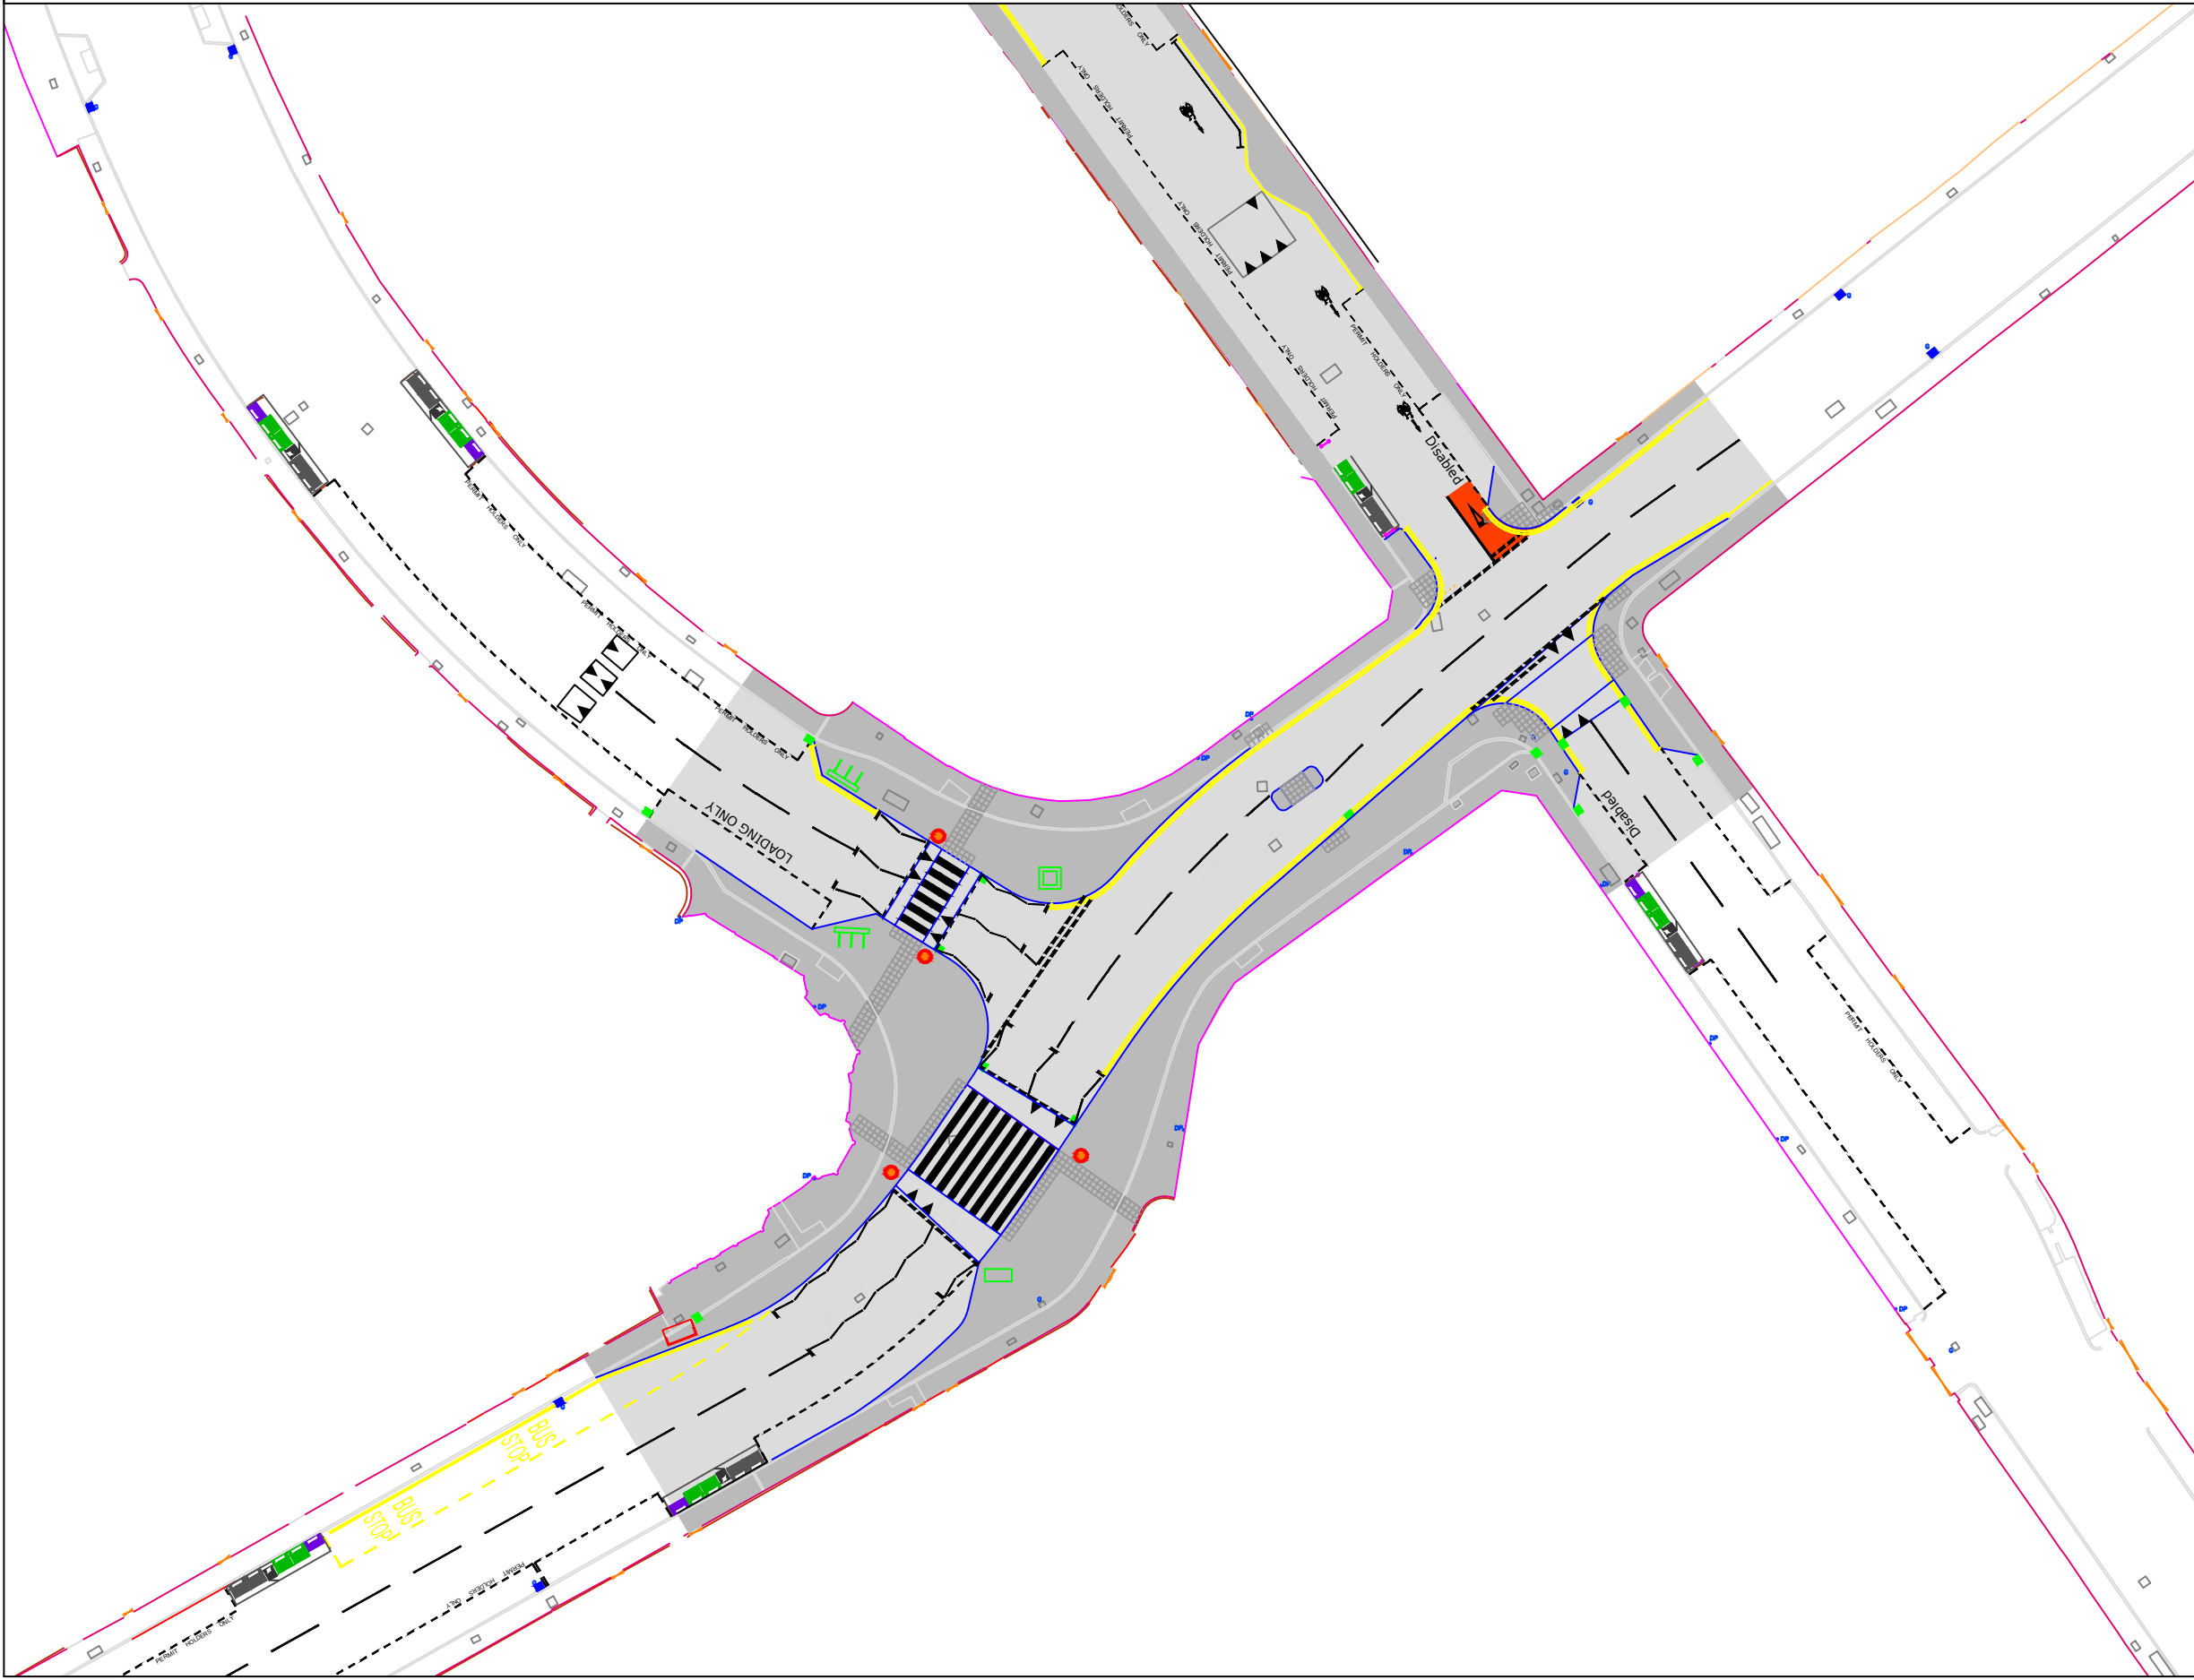

G	Tactile pavements updated to charcoal gray and footway color changed. Removed drains, removed from drawing.	ROM	10/07/25	—
F	Contra-flow cycle lane added	ROM	12/06/25	—
E	Disabled bay added, loading bay lengthened, loading bay added & other minor adjustments.	ROM	08/05/25	—
D	Slight variances for Traffic Orders	ROM	02/05/25	—
C	Center line & Give-way marking added to Merchiston East approach F/way gully moved to active layer. Slight realignment & adjustments	ROM	28/04/25	AD
B	Updated with TOPO base and various changes	ROM	18/04/25	—
A	Revisions following comments from Merchiston Community Council	ROM	01/11/24	—
REV.	DETAILS	BY	DATE	CHECK


◆ EDINBURGH ◆
THE CITY OF EDINBURGH COUNCIL

The City of Edinburgh Council Waverly Court 4 East Market Street Edinburgh, EH8 8BG	OPERATIONAL SERVICES NETWORK MANAGEMENT LOCAL TRANSPORT INITIATIVES
--	---

Polwarth Gardens
Option 1
General Arraignment
—

Date: 07/10/24	Job no: LTI-2024-003	Drawn by: ROM
Scale: 1:500@A3		Checked by: AD
DRG. NO. LTI-2024-003-002		

LOCAL TRANSPORT IMPROVEMENTS

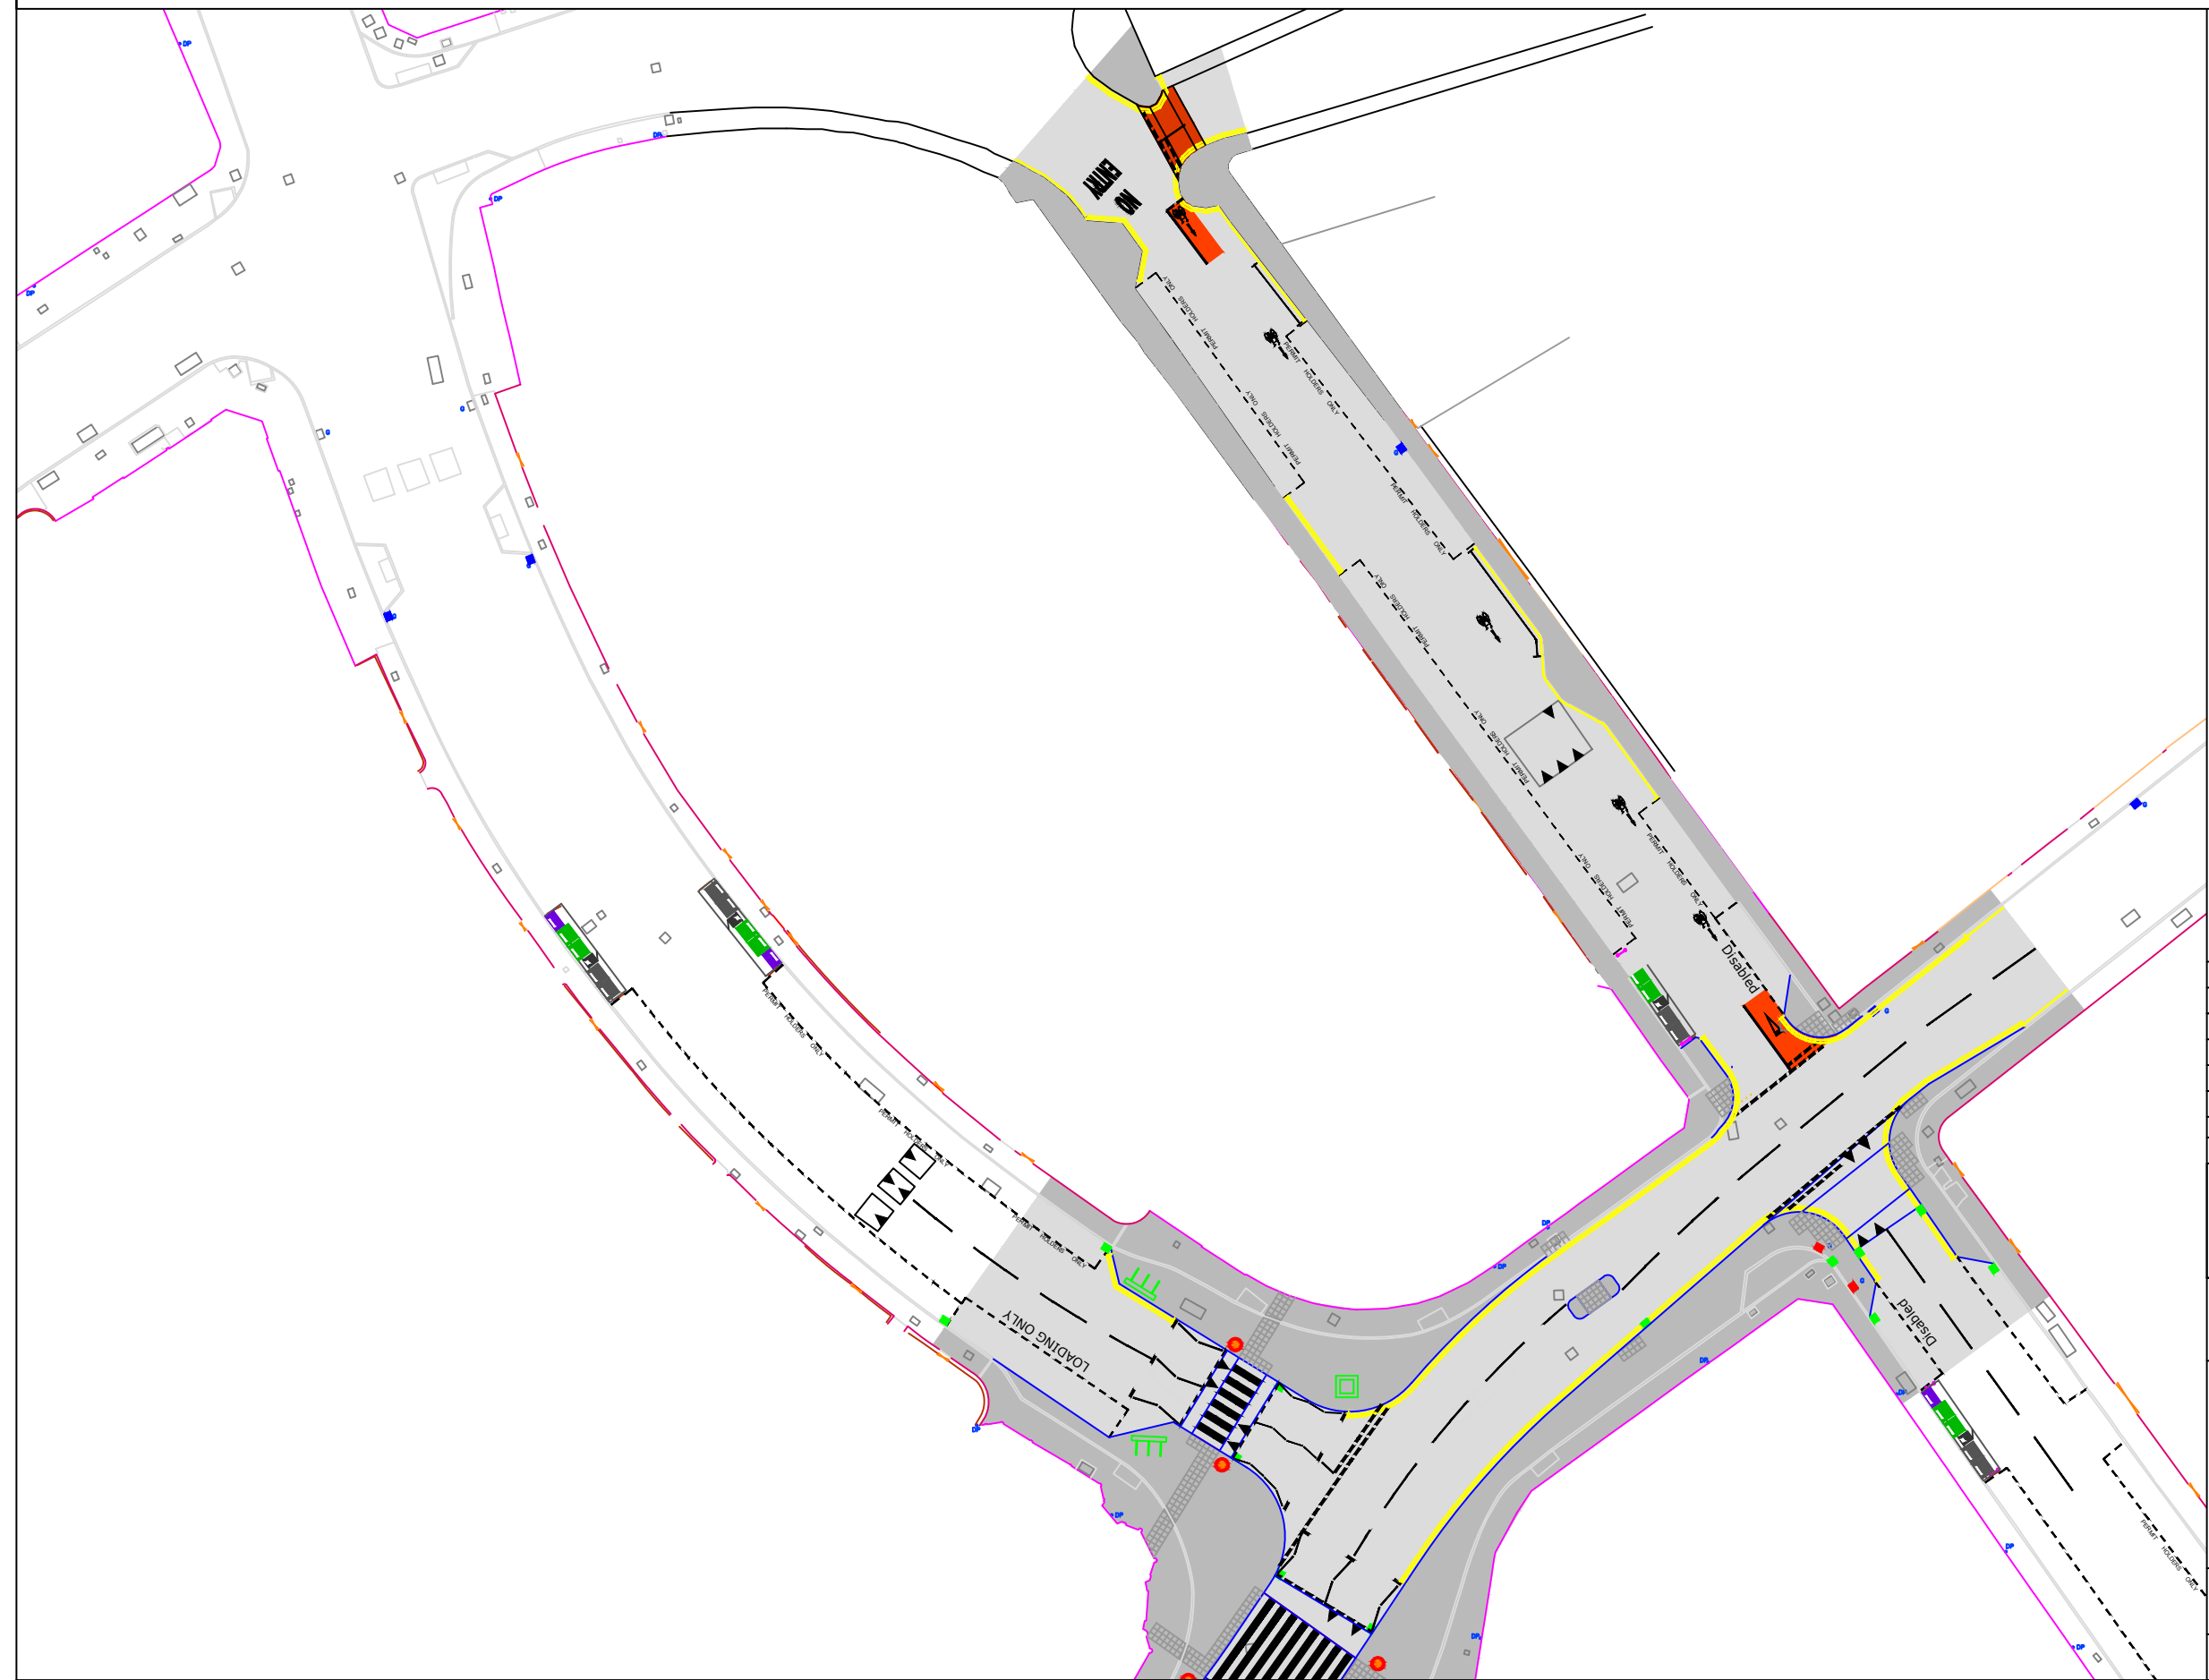

G	Tactile pavements updated to charcoal gray and footway color changed.	ROM	10/07/25	—
F	Contra-flow cycle lane added	ROM	12/06/25	—
E	Disabled bay added, loading bay lengthened, loading bay added & other minor adjustments.	ROM	08/05/25	—
D	Slight variances for Traffic Orders	ROM	02/05/25	—
C	Center line & Give-way marking added to Merchiston East approach F-way fully moved to active layer. Slight realignment & adjustments	ROM	28/04/25	AD
B	Updated with TOPO base and various changes	ROM	16/04/25	—
A	Revisions following comments from Merchiston Community Council	ROM	01/11/24	—
REV.	DETAILS	BY	DATE	CHECK

◆ EDINBURGH ◆
THE CITY OF EDINBURGH COUNCIL

The City of Edinburgh Council
Waverly Court
4 East Market Street
Edinburgh, EH8 8BG


OPERATIONAL SERVICES
NETWORK MANAGEMENT
LOCAL TRANSPORT INITIATIVES

Polwarth Gardens
Option 1
General Arrangement
Contraflow Cycle

Date: 07/10/24
Scale: 1:500@A3
Job no: LTI-2024-003
Checked by: AD
Drawn by: ROM

DRG. NO. LTI-2024-003-002

LOCAL TRANSPORT IMPROVEMENTS

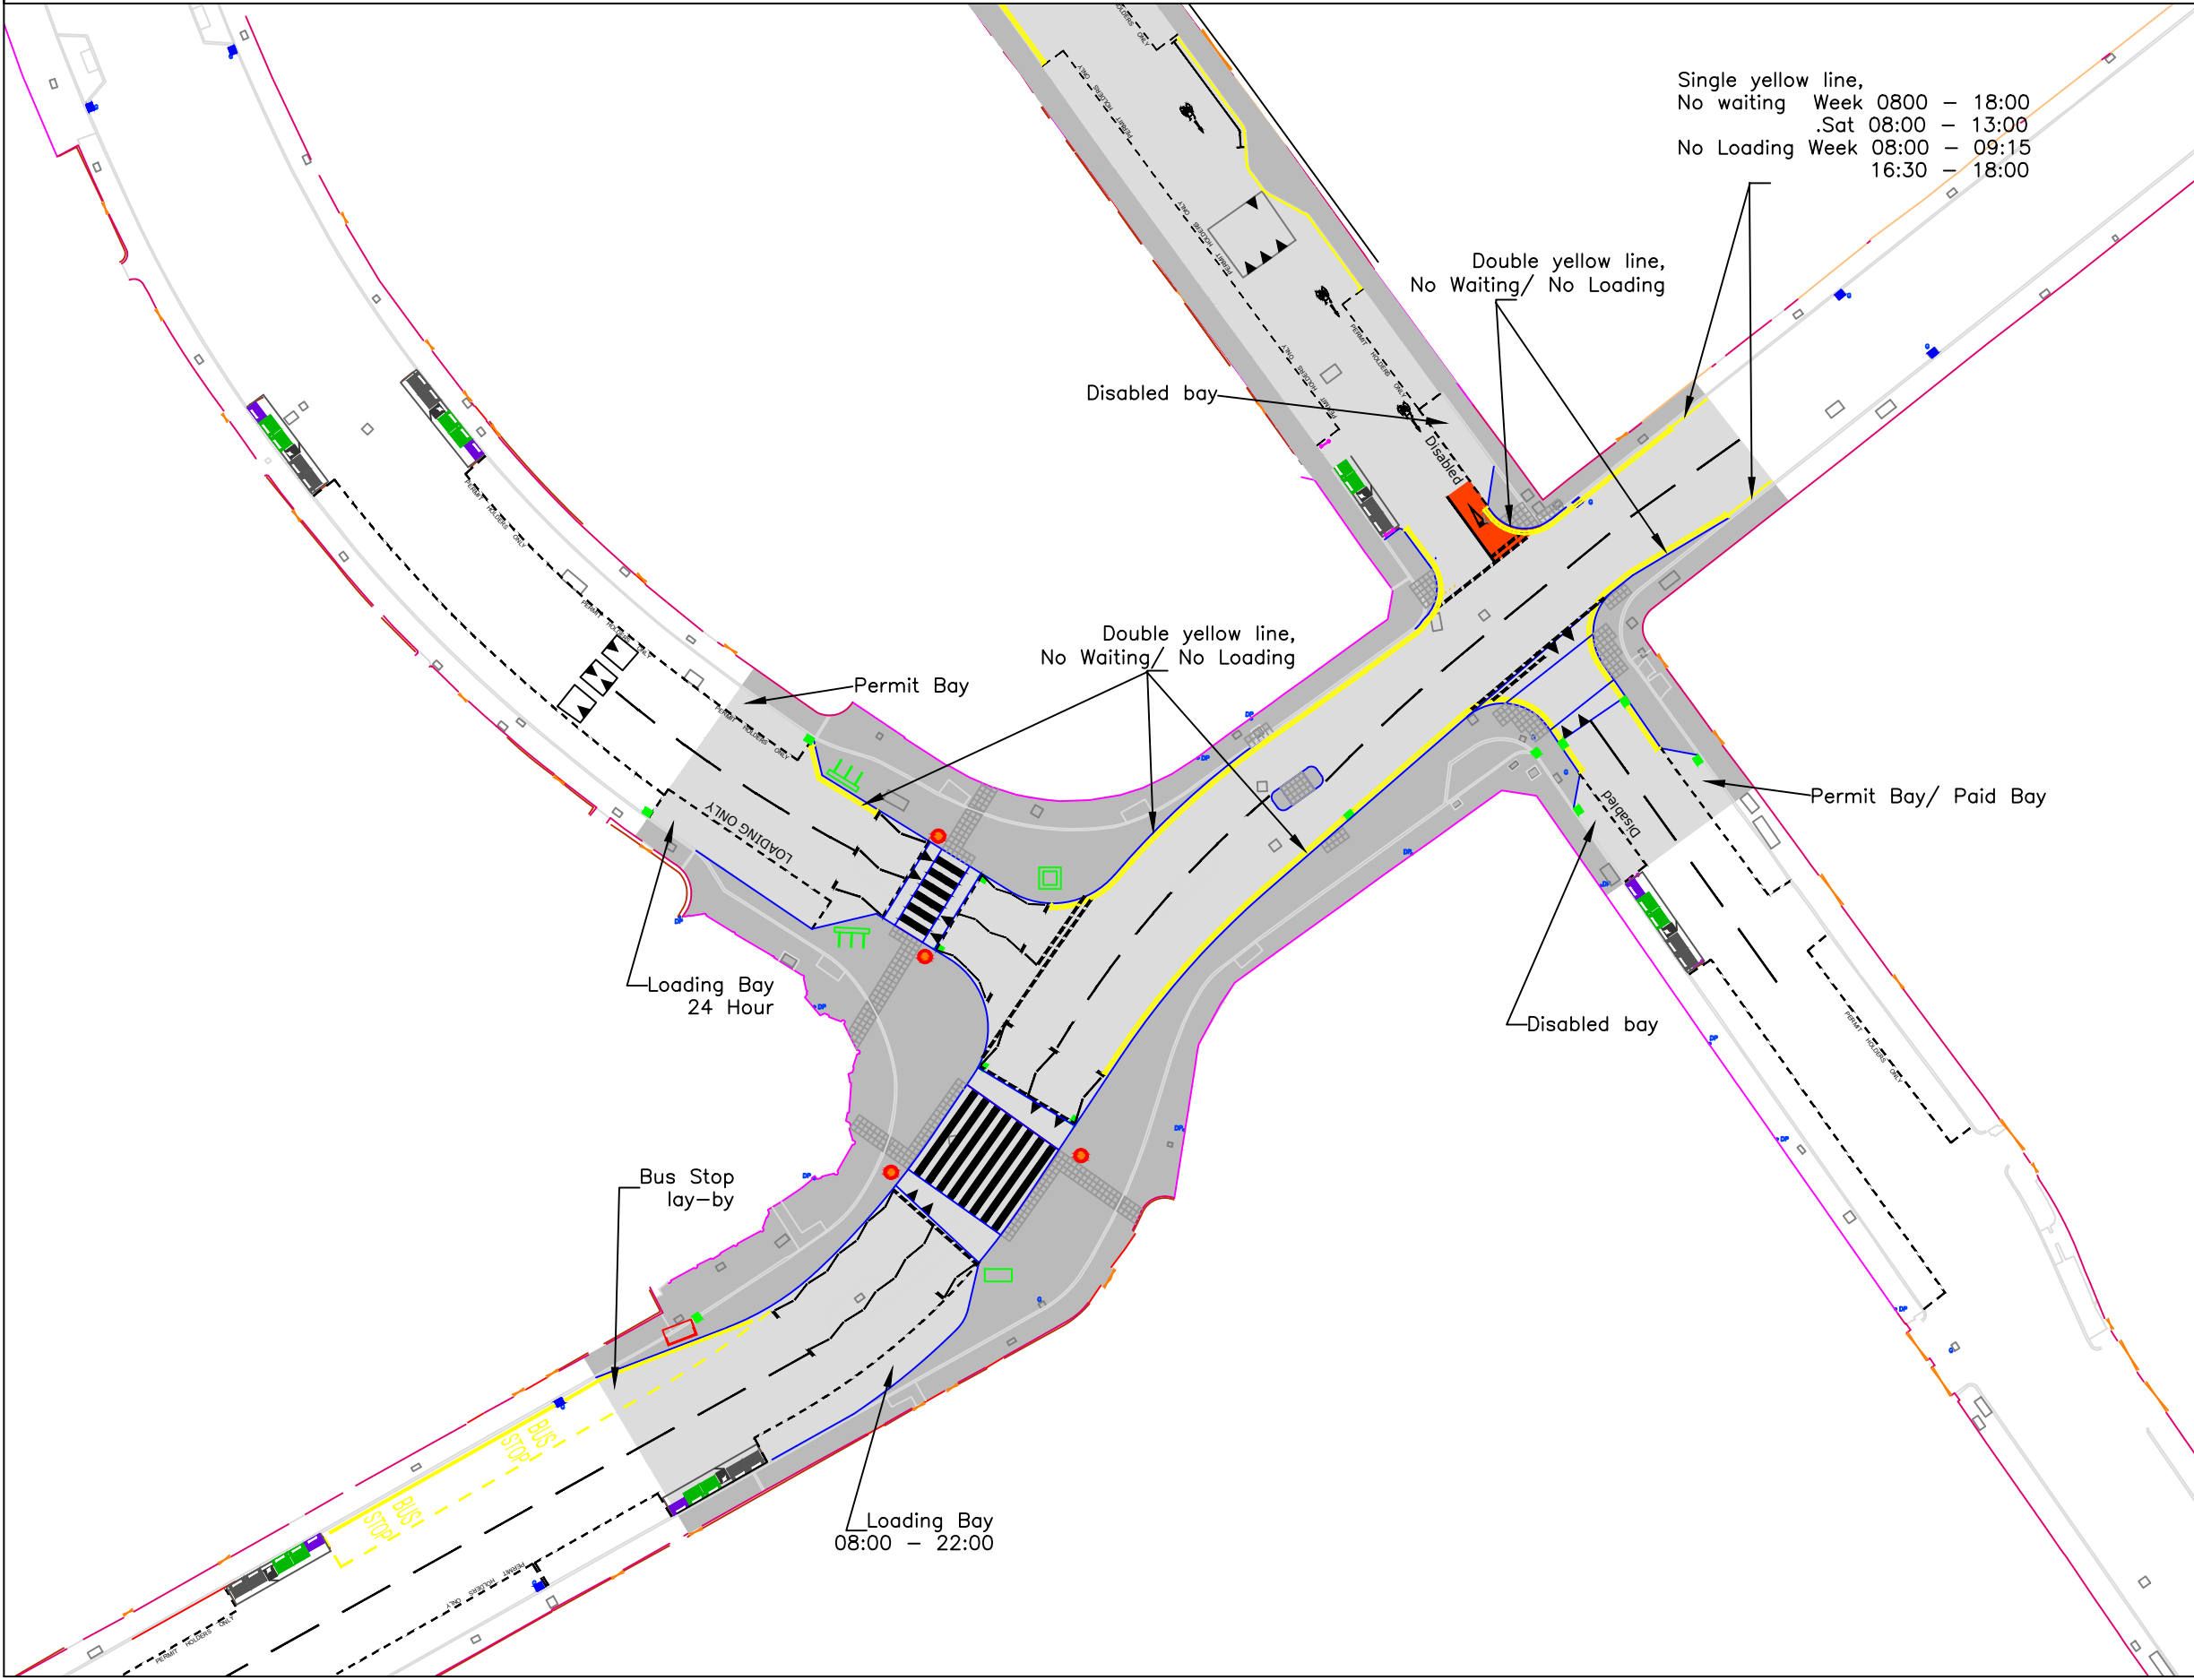

Single yellow line,
No waiting Week 0800 – 18:00
.Sat 08:00 – 13:00
No Loading Week 08:00 – 09:15
16:30 – 18:00

Double yellow line,
No Waiting/ No Loading

Disabled bay

Double yellow line,
No Waiting/ No Loading

Permit Bay

Permit Bay/ Paid Bay

Loading Bay
24 Hour

Disabled bay

Bus Stop
lay-by

Loading Bay
08:00 – 22:00

G	Tactile pavements updated to charcoal gray and footway color changed. Clarified 24 hour loading bay, removed drains, removed from drawing.	ROM	10/07/25	—
F	Contra-flow cycle lane added	ROM	12/06/25	—
E	New Drawing	ROM	08/05/25	—
D	—	ROM	02/05/25	—
C	—	ROM	28/04/25	AD
B	—	ROM	16/04/25	—
A	—	ROM	01/11/24	—
REV.	DETAILS	BY	DATE	CHECK

• EDINBURGH •
THE CITY OF EDINBURGH COUNCIL

The City of Edinburgh Council
Waverly Court
4 East Market Street
Edinburgh, EH8 8BG

OPERATIONAL SERVICES
NETWORK MANAGEMENT
LOCAL TRANSPORT INITIATIVES

Polwarth Gardens
Option 1
Parking/ Loading
Restrictions


Date: 07/10/24
Scale: 1:500@A3

Job no: LTI-2024-003
Checked by: AD

Drawn by: ROM

DRG. NO. LTI-2024-003-002

LOCAL TRANSPORT IMPROVEMENTS

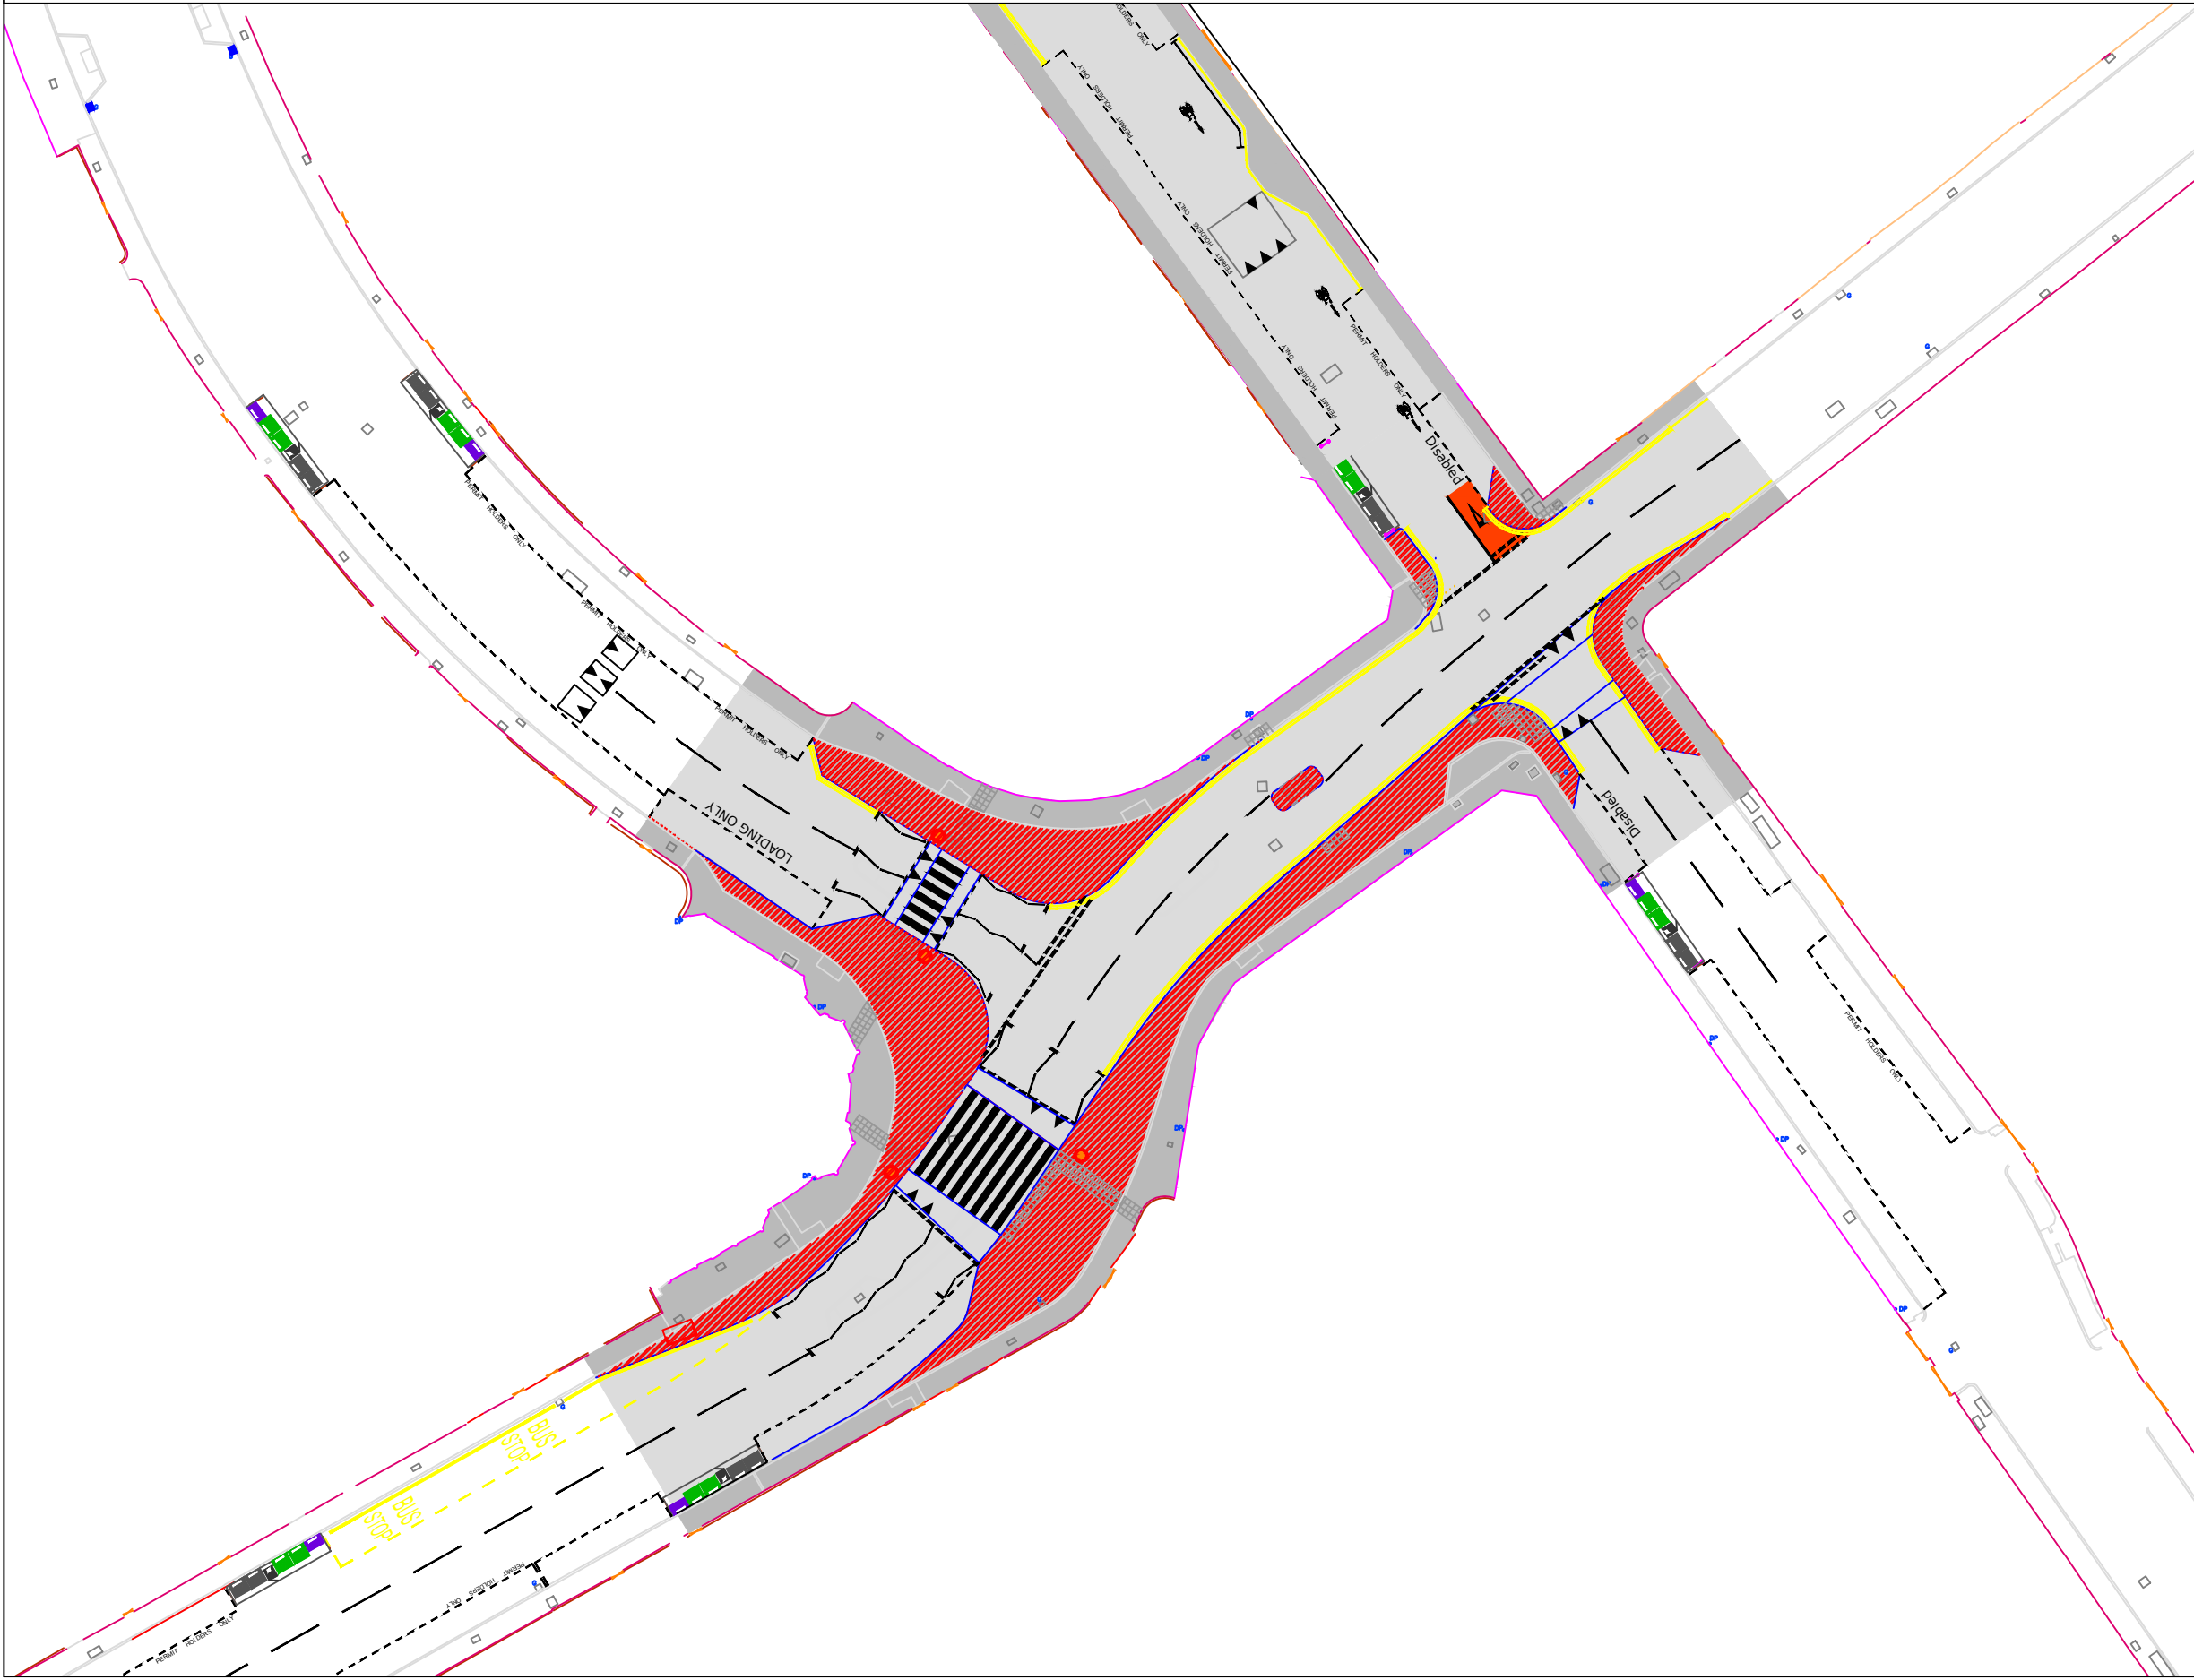

G	Tactile pavements updated to charcoal gray and footway color changed. Drains removed from drawing.	ROM	10/07/25	—
F	Contra-flow cycle lane added	ROM	12/06/25	—
E	Disabled bay added, loading bay lengthened loading bay added & other minor adjustments.	ROM	08/05/25	—
D	Slight variances for Traffic Orders	ROM	02/05/25	—
C	Center line & Give-way marking added to Merchiston East approach F/way gully moved to active layer	ROM	28/04/25	AD
B	Updated with TOPO base and various changes	ROM	18/04/25	—
A	Revisions following comments from Merchiston Community Council	ROM	01/11/24	—
REV.	DETAILS	BY	DATE	CHECK

◆ EDINBURGH ◆
THE CITY OF EDINBURGH COUNCIL

The City of Edinburgh Council Waverly Court 4 East Market Street Edinburgh, EH8 8BG	OPERATIONAL SERVICES NETWORK MANAGEMENT LOCAL TRANSPORT INITIATIVES
--	---

Polwarth Gardens
Option 1
General Arraignment
New Footway

Date: 07/10/24	Job no: LTI-2024-003	Drawn by: ROM
Scale: 1:500@A3		Checked by: AD
DRG. NO. LTI-2024-003-002		