

TRO/25/07

Map 15 of 25 Made 06/10/25

ADDED

Bicycle hangar parking place

A At all times

MODIFIED

Paid-for parking place

B Mon-Fri 08:30-17:30 4h 1h


Pay And Display, Pay By Phone

£4.60/1h

Scale: 1:1250 0 20 40 60m

NW 324533.262, 674832.703 SE 324917.638, 674485.004

© Crown copyright and database rights 2025 Ordnance Survey.
You are not permitted to copy, sub-license, distribute or sell any of this data to third parties in any form. Licence number 100023420

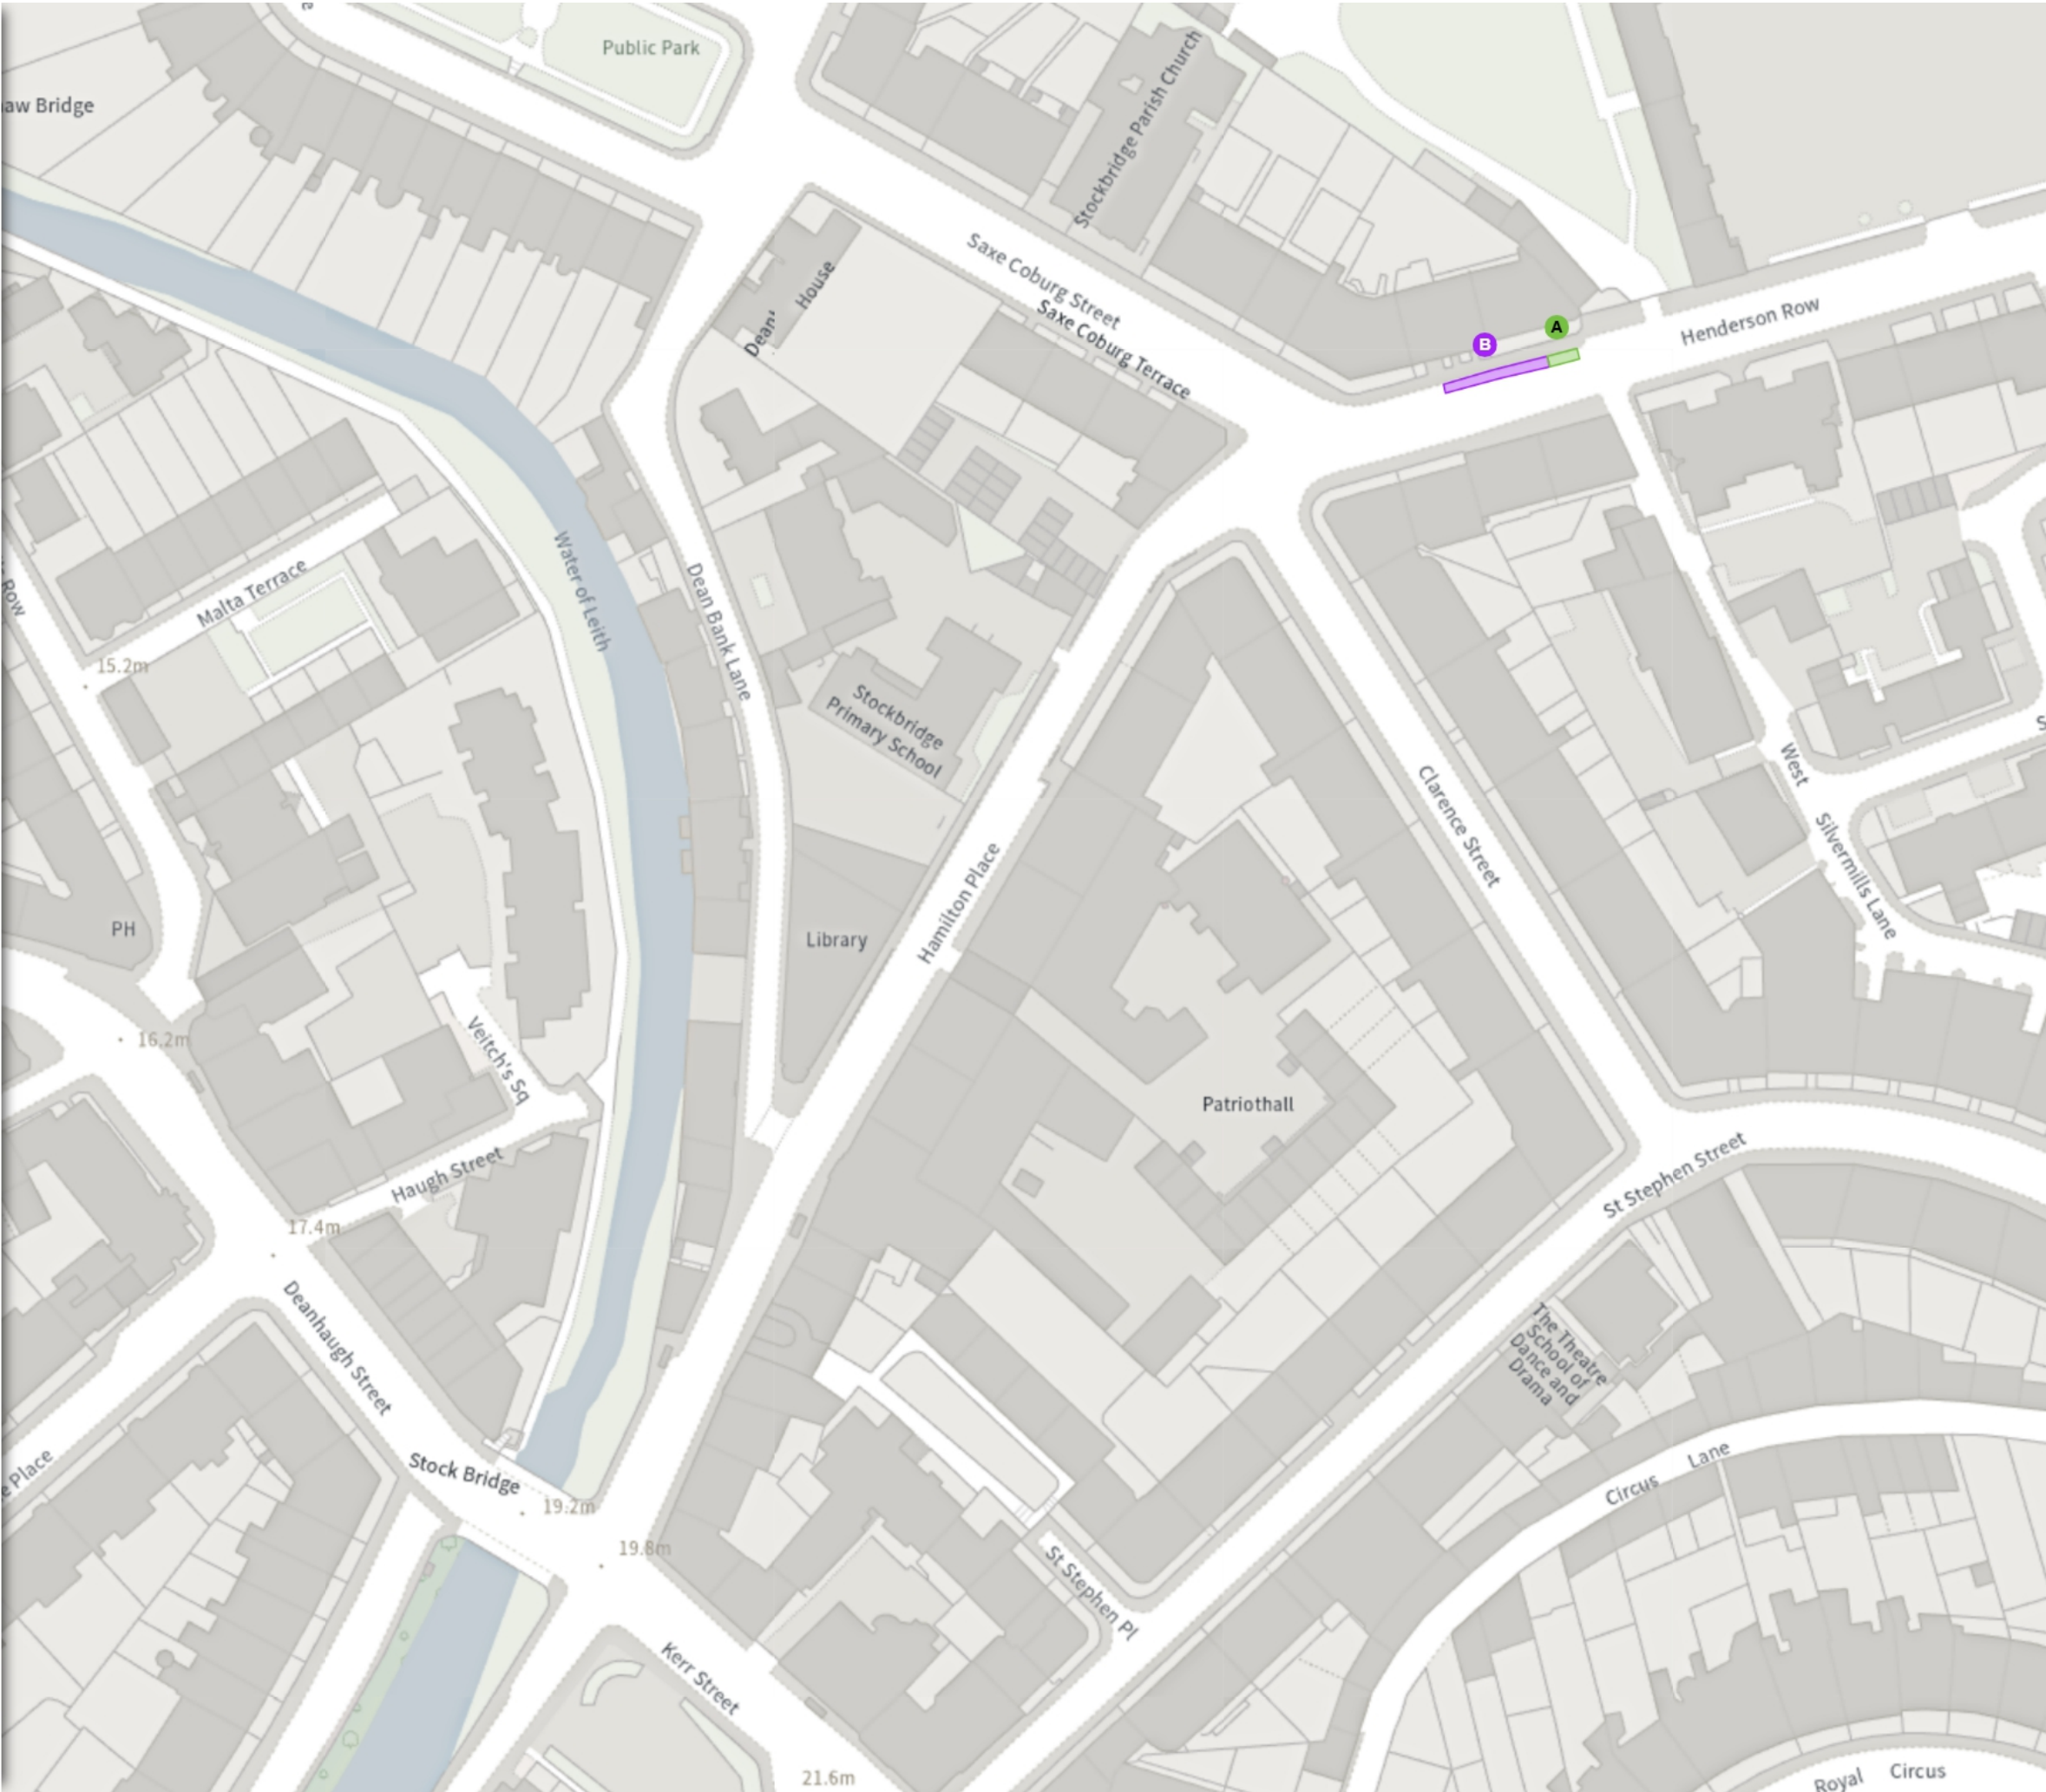

TRO/25/07

Map 16 of 25 Made 06/10/25

ADDED

Bicycle hangar parking place

At all times

Permit holders parking place (Zone N3)

Mon-Fri 08:30-17:30

MODIFIED


Permit holders parking place (Zone 5)

Mon-Fri 08:30-17:30

Scale: 1:1250 0 20 40 60m

NW 323755.033, 674508.59 SE 324139.377, 674160.795

© Crown copyright and database rights 2025 Ordnance Survey.
You are not permitted to copy, sub-license, distribute or sell any of this data to third parties in any form. Licence number 100023420

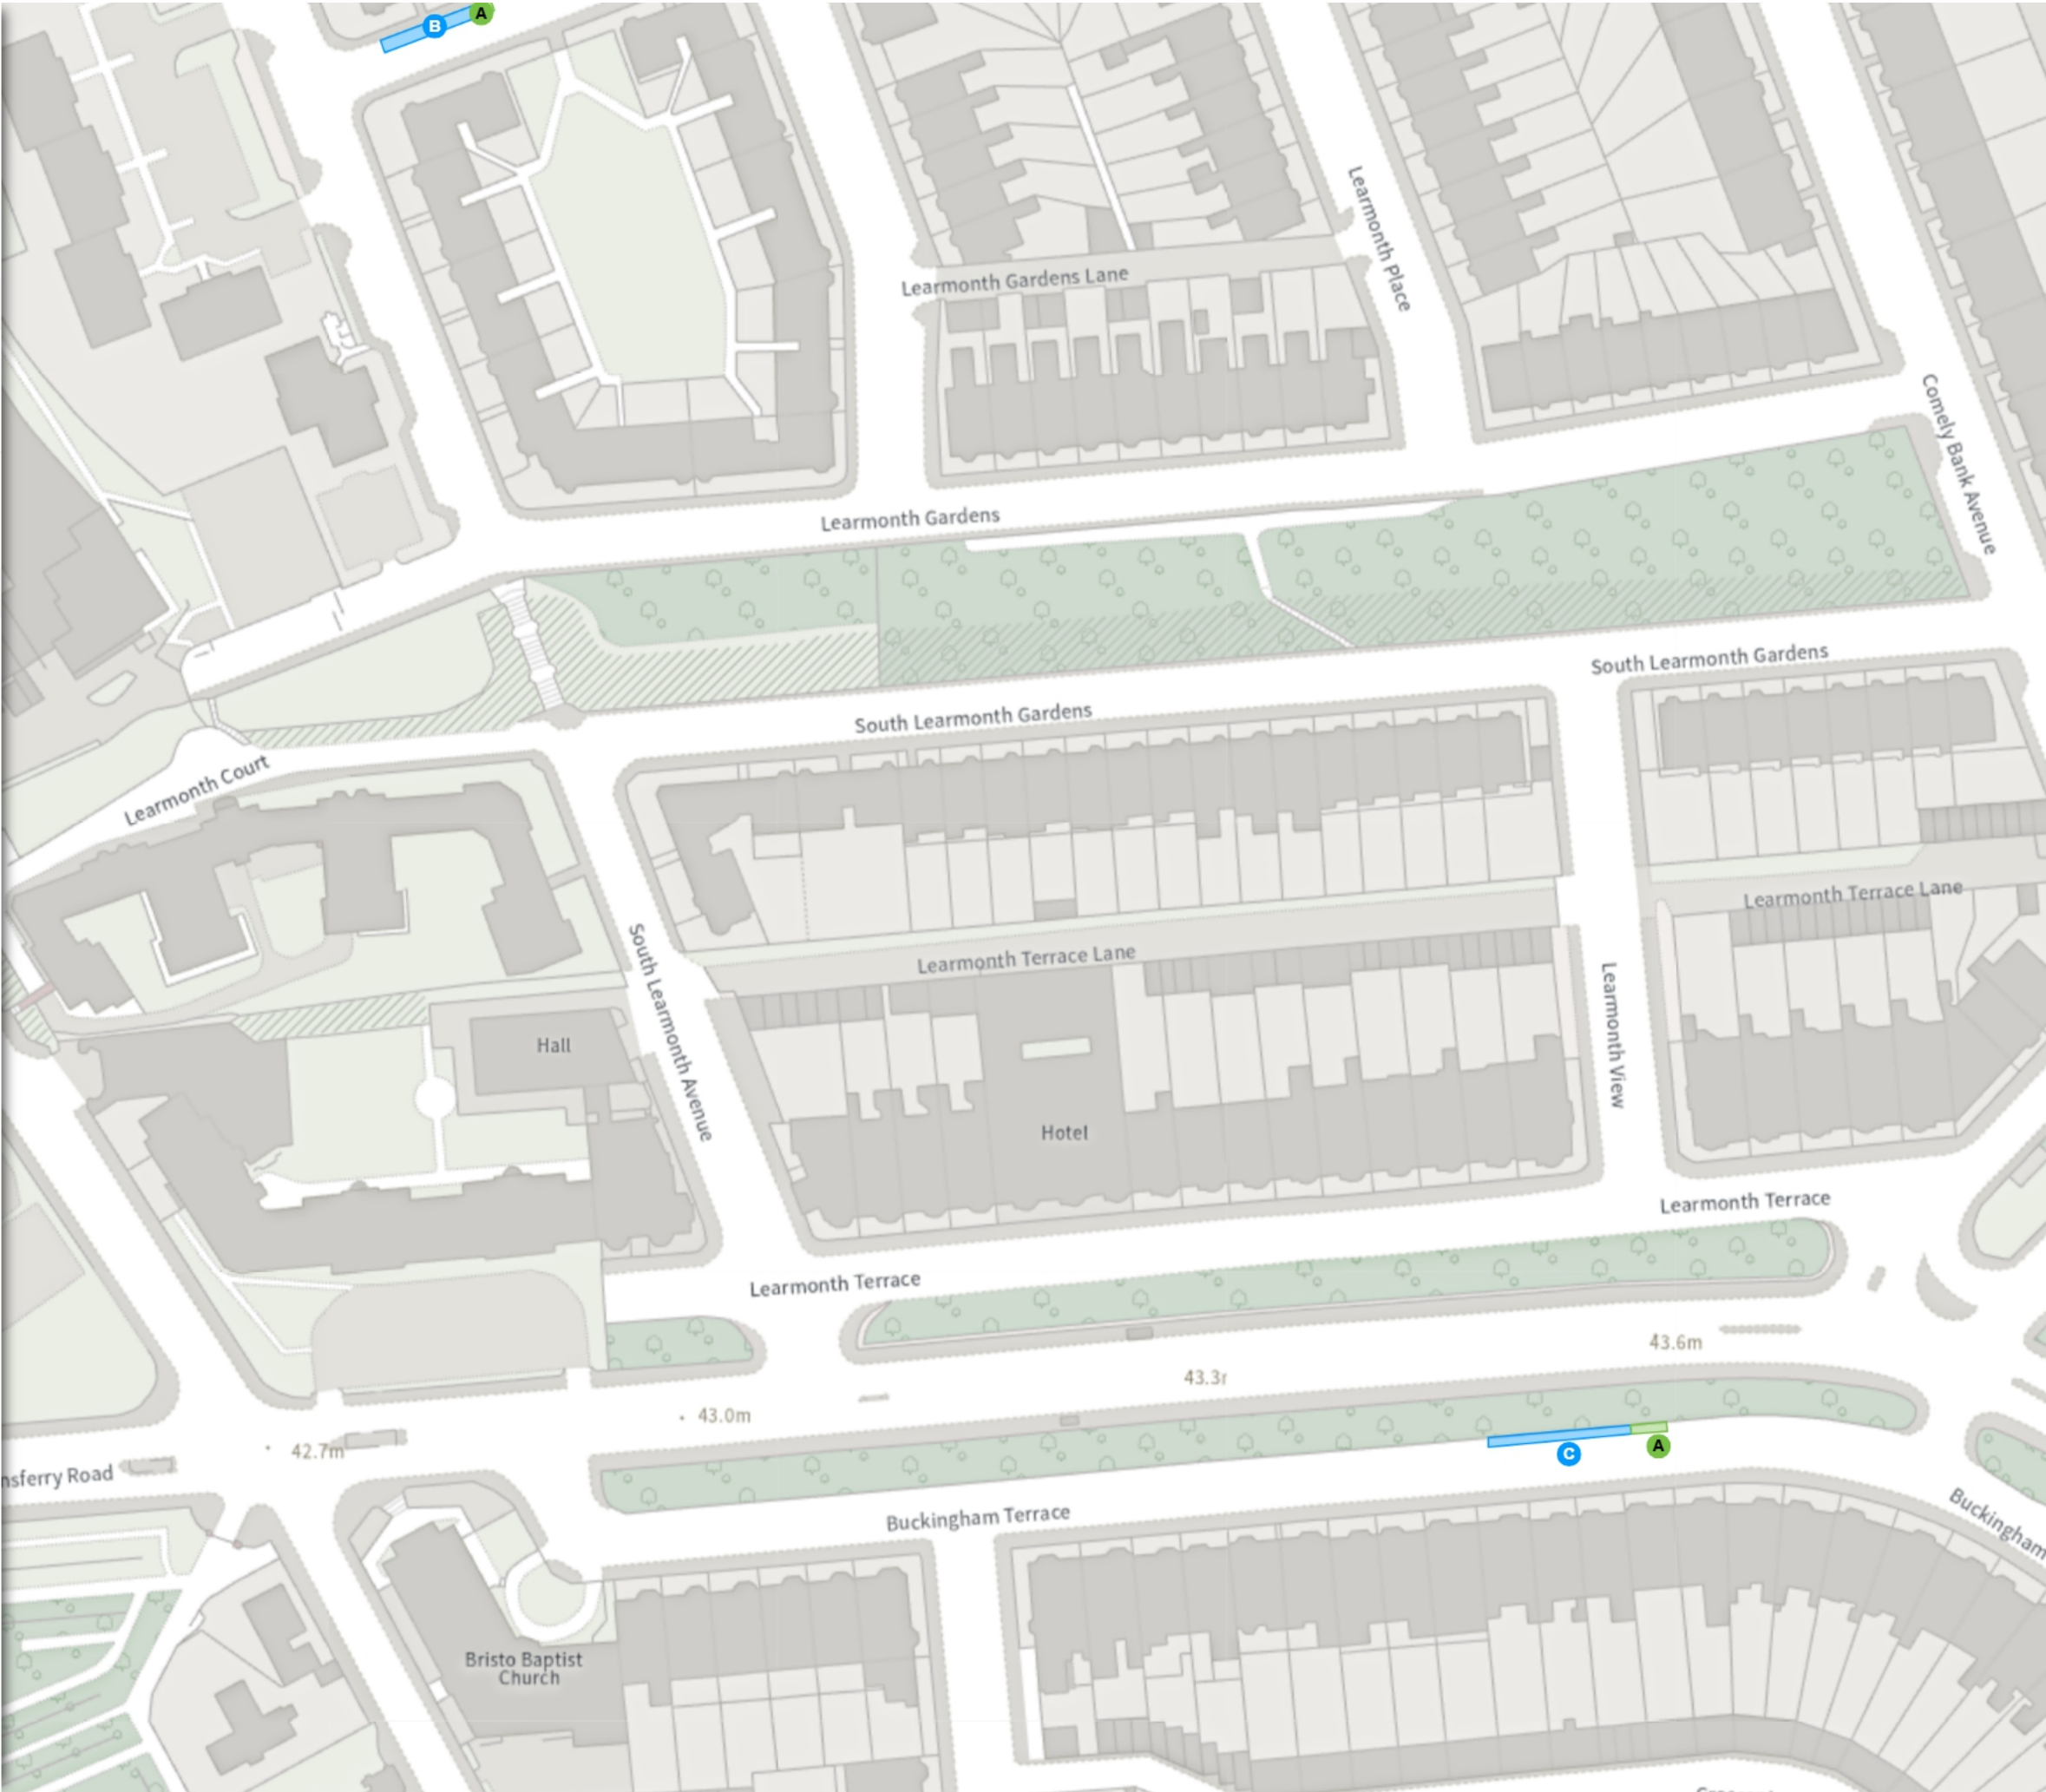

TRO/25/07

Map 17 of 25 Made 06/10/25

ADDED

Bicycle hangar parking place

At all times

MODIFIED

Shared

Paid-for parking place

Mon-Fri 08:30-17:30 4h 1h

Pay And Display, Pay By Phone

£4.20/1h

Permit holders parking place (Zone N6)

Mon-Fri 08:30-17:30

Scale: 1:1250 0 20 40 60m

NW 326879.094, 674343.465 SE 327263.698, 673995.941

© Crown copyright and database rights 2025 Ordnance Survey.
You are not permitted to copy, sub-license, distribute or sell any of this data to third parties in any form. Licence number 100023420



TRO/25/07

Map 18 of 25

Made 06/10/25

ADDED

Bicycle hangar parking place

At all times

MODIFIED


Permit holders parking place (Zone 1)

Mon-Sat 08:30-18:30
Sun 12:30-18:30

REMOVED

No waiting

Mon-Sat 08:30-18:30
Sun 12:30-18:30

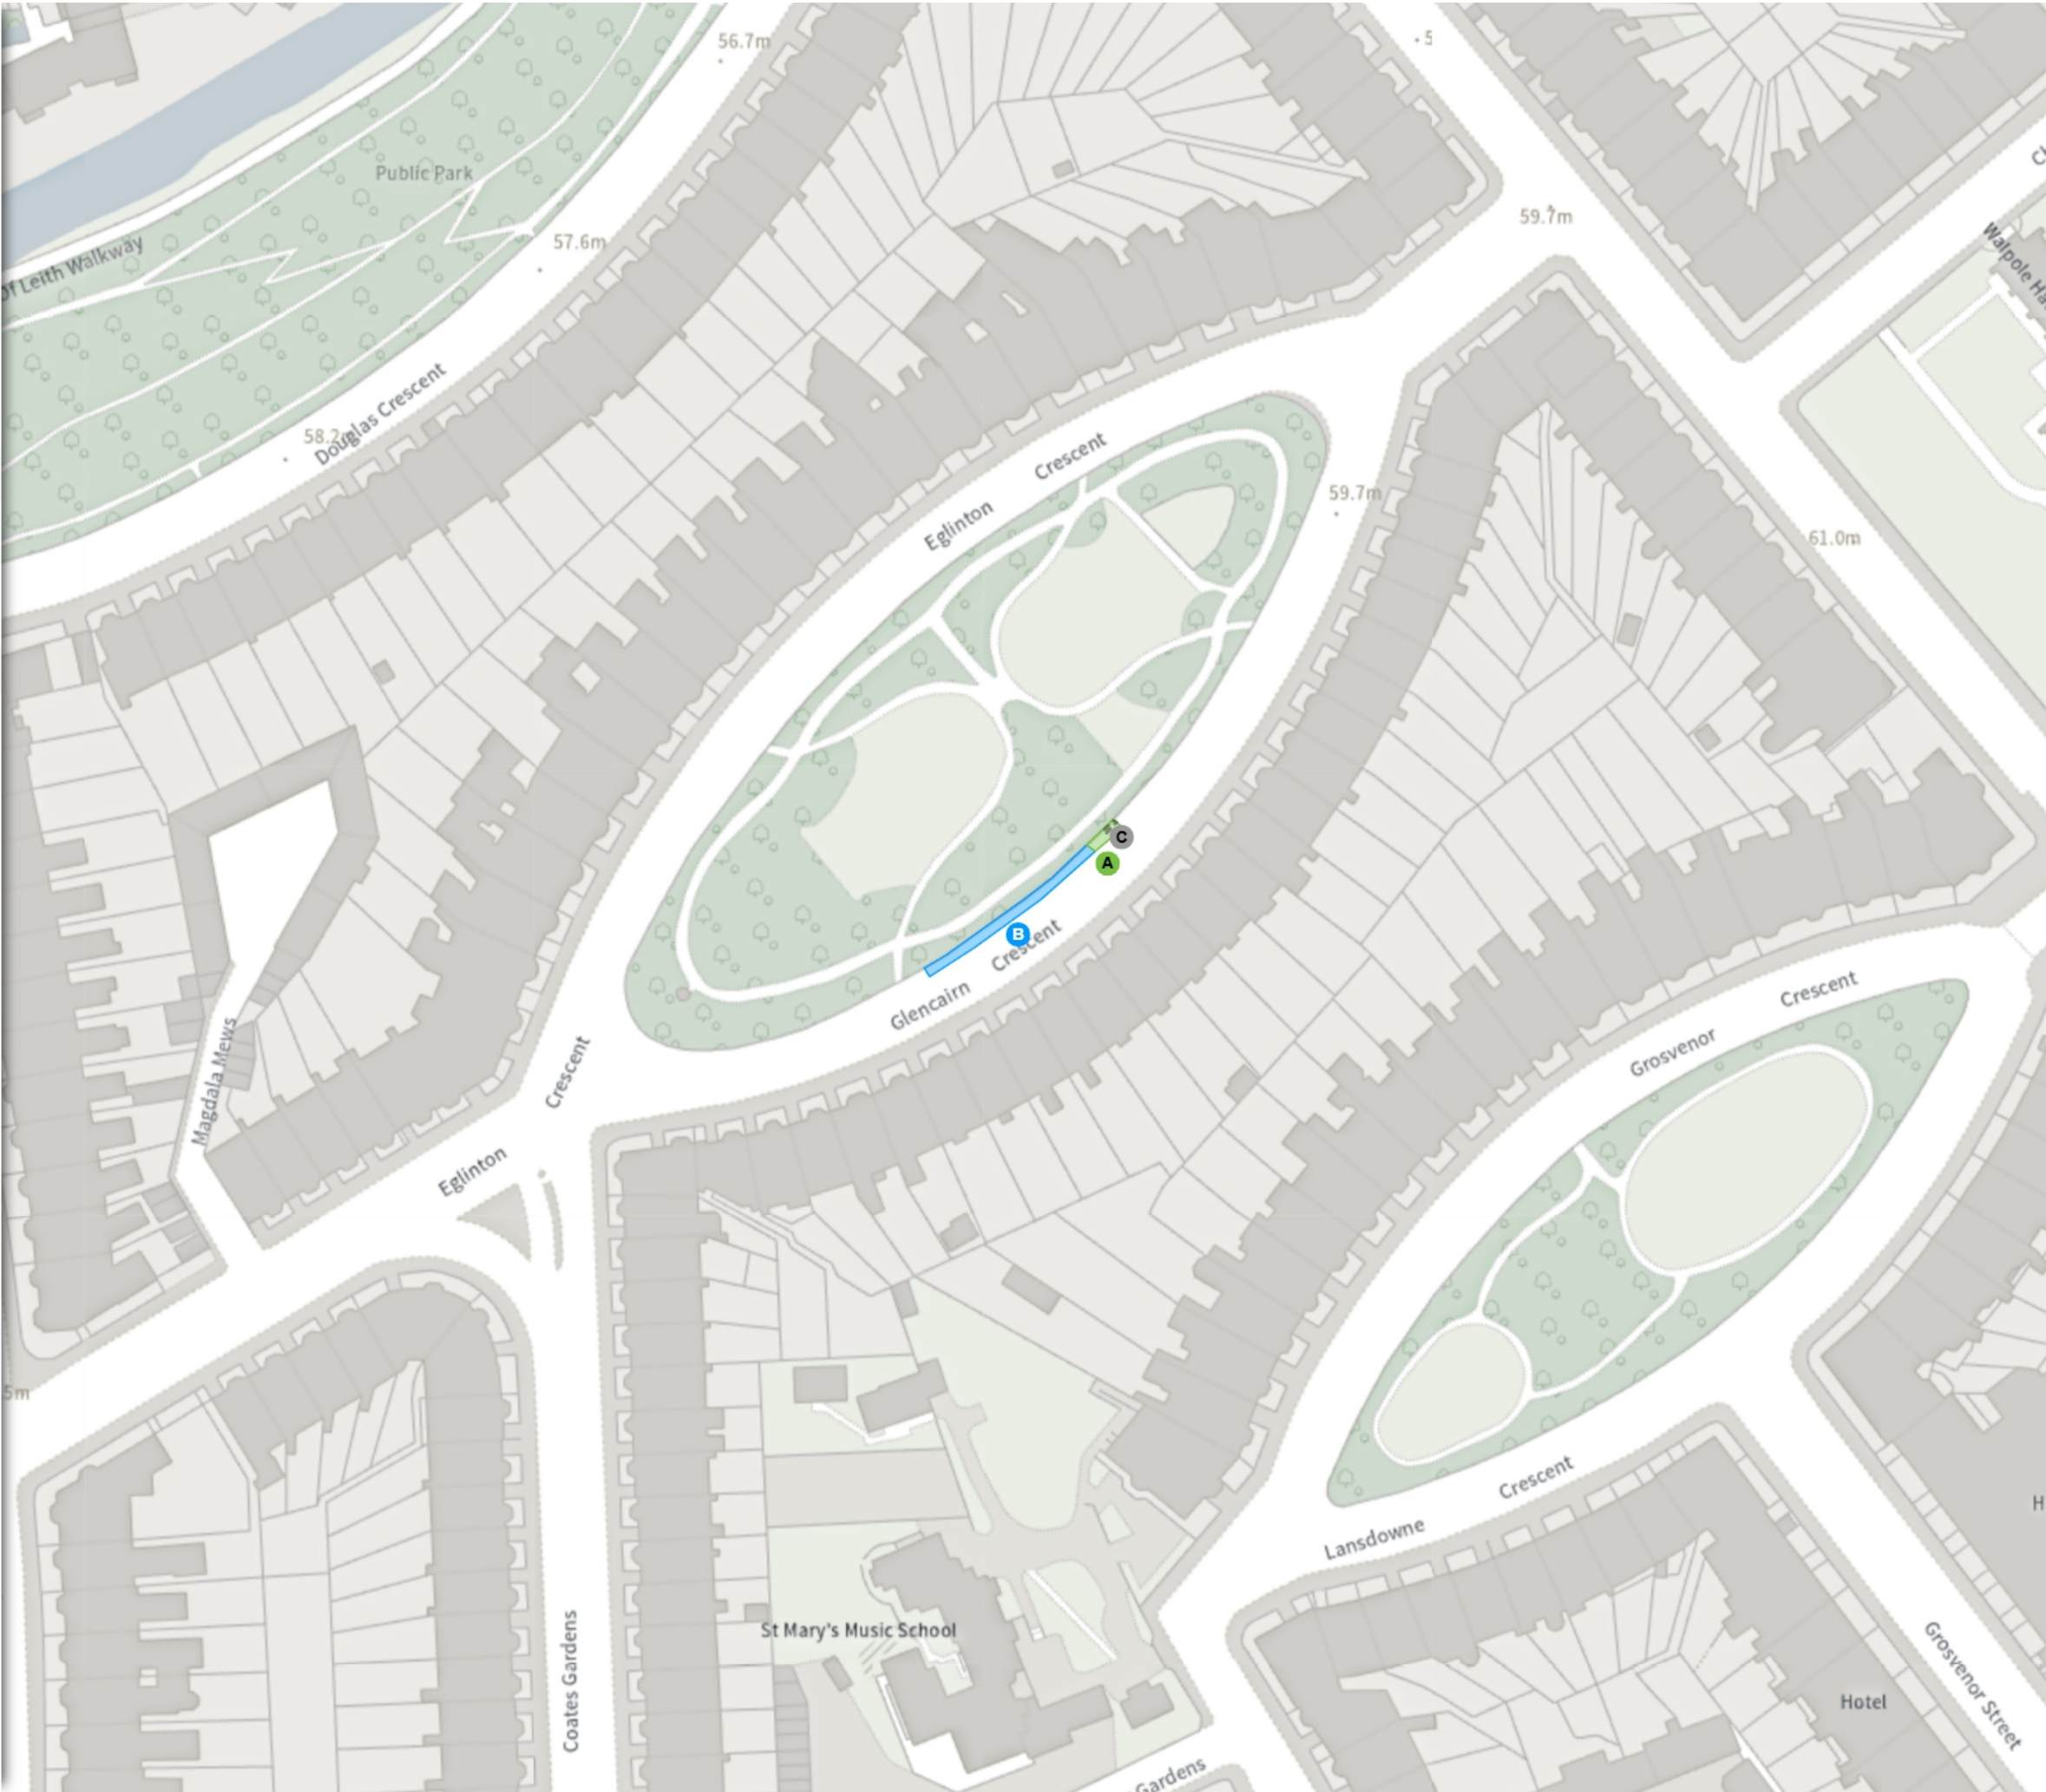

TRO/25/07

Map 19 of 25

Made 06/10/25

ADDED

Bicycle hangar parking place

At all times

MODIFIED

Permit holders parking place (Zone 4)

Mon-Sat 08:30-18:30
Sun 12:30-18:30

Shared

Paid-for parking place

Mon-Sat 08:30-18:30 4h 1h
Sun 12:30-18:30 4h 1h

Pay And Display, Pay By Phone

£6.80/1h

Permit holders parking place (Zone 4)


Mon-Sat 08:30-18:30
Sun 12:30-18:30

Scale: 1:1250

0 20 40 60m

NW 324342.233, 673281.674 SE 324726.735, 672933.837

© Crown copyright and database rights 2025 Ordnance Survey.
You are not permitted to copy, sub-license, distribute or sell any of this data to third parties in any form. Licence number 100023420

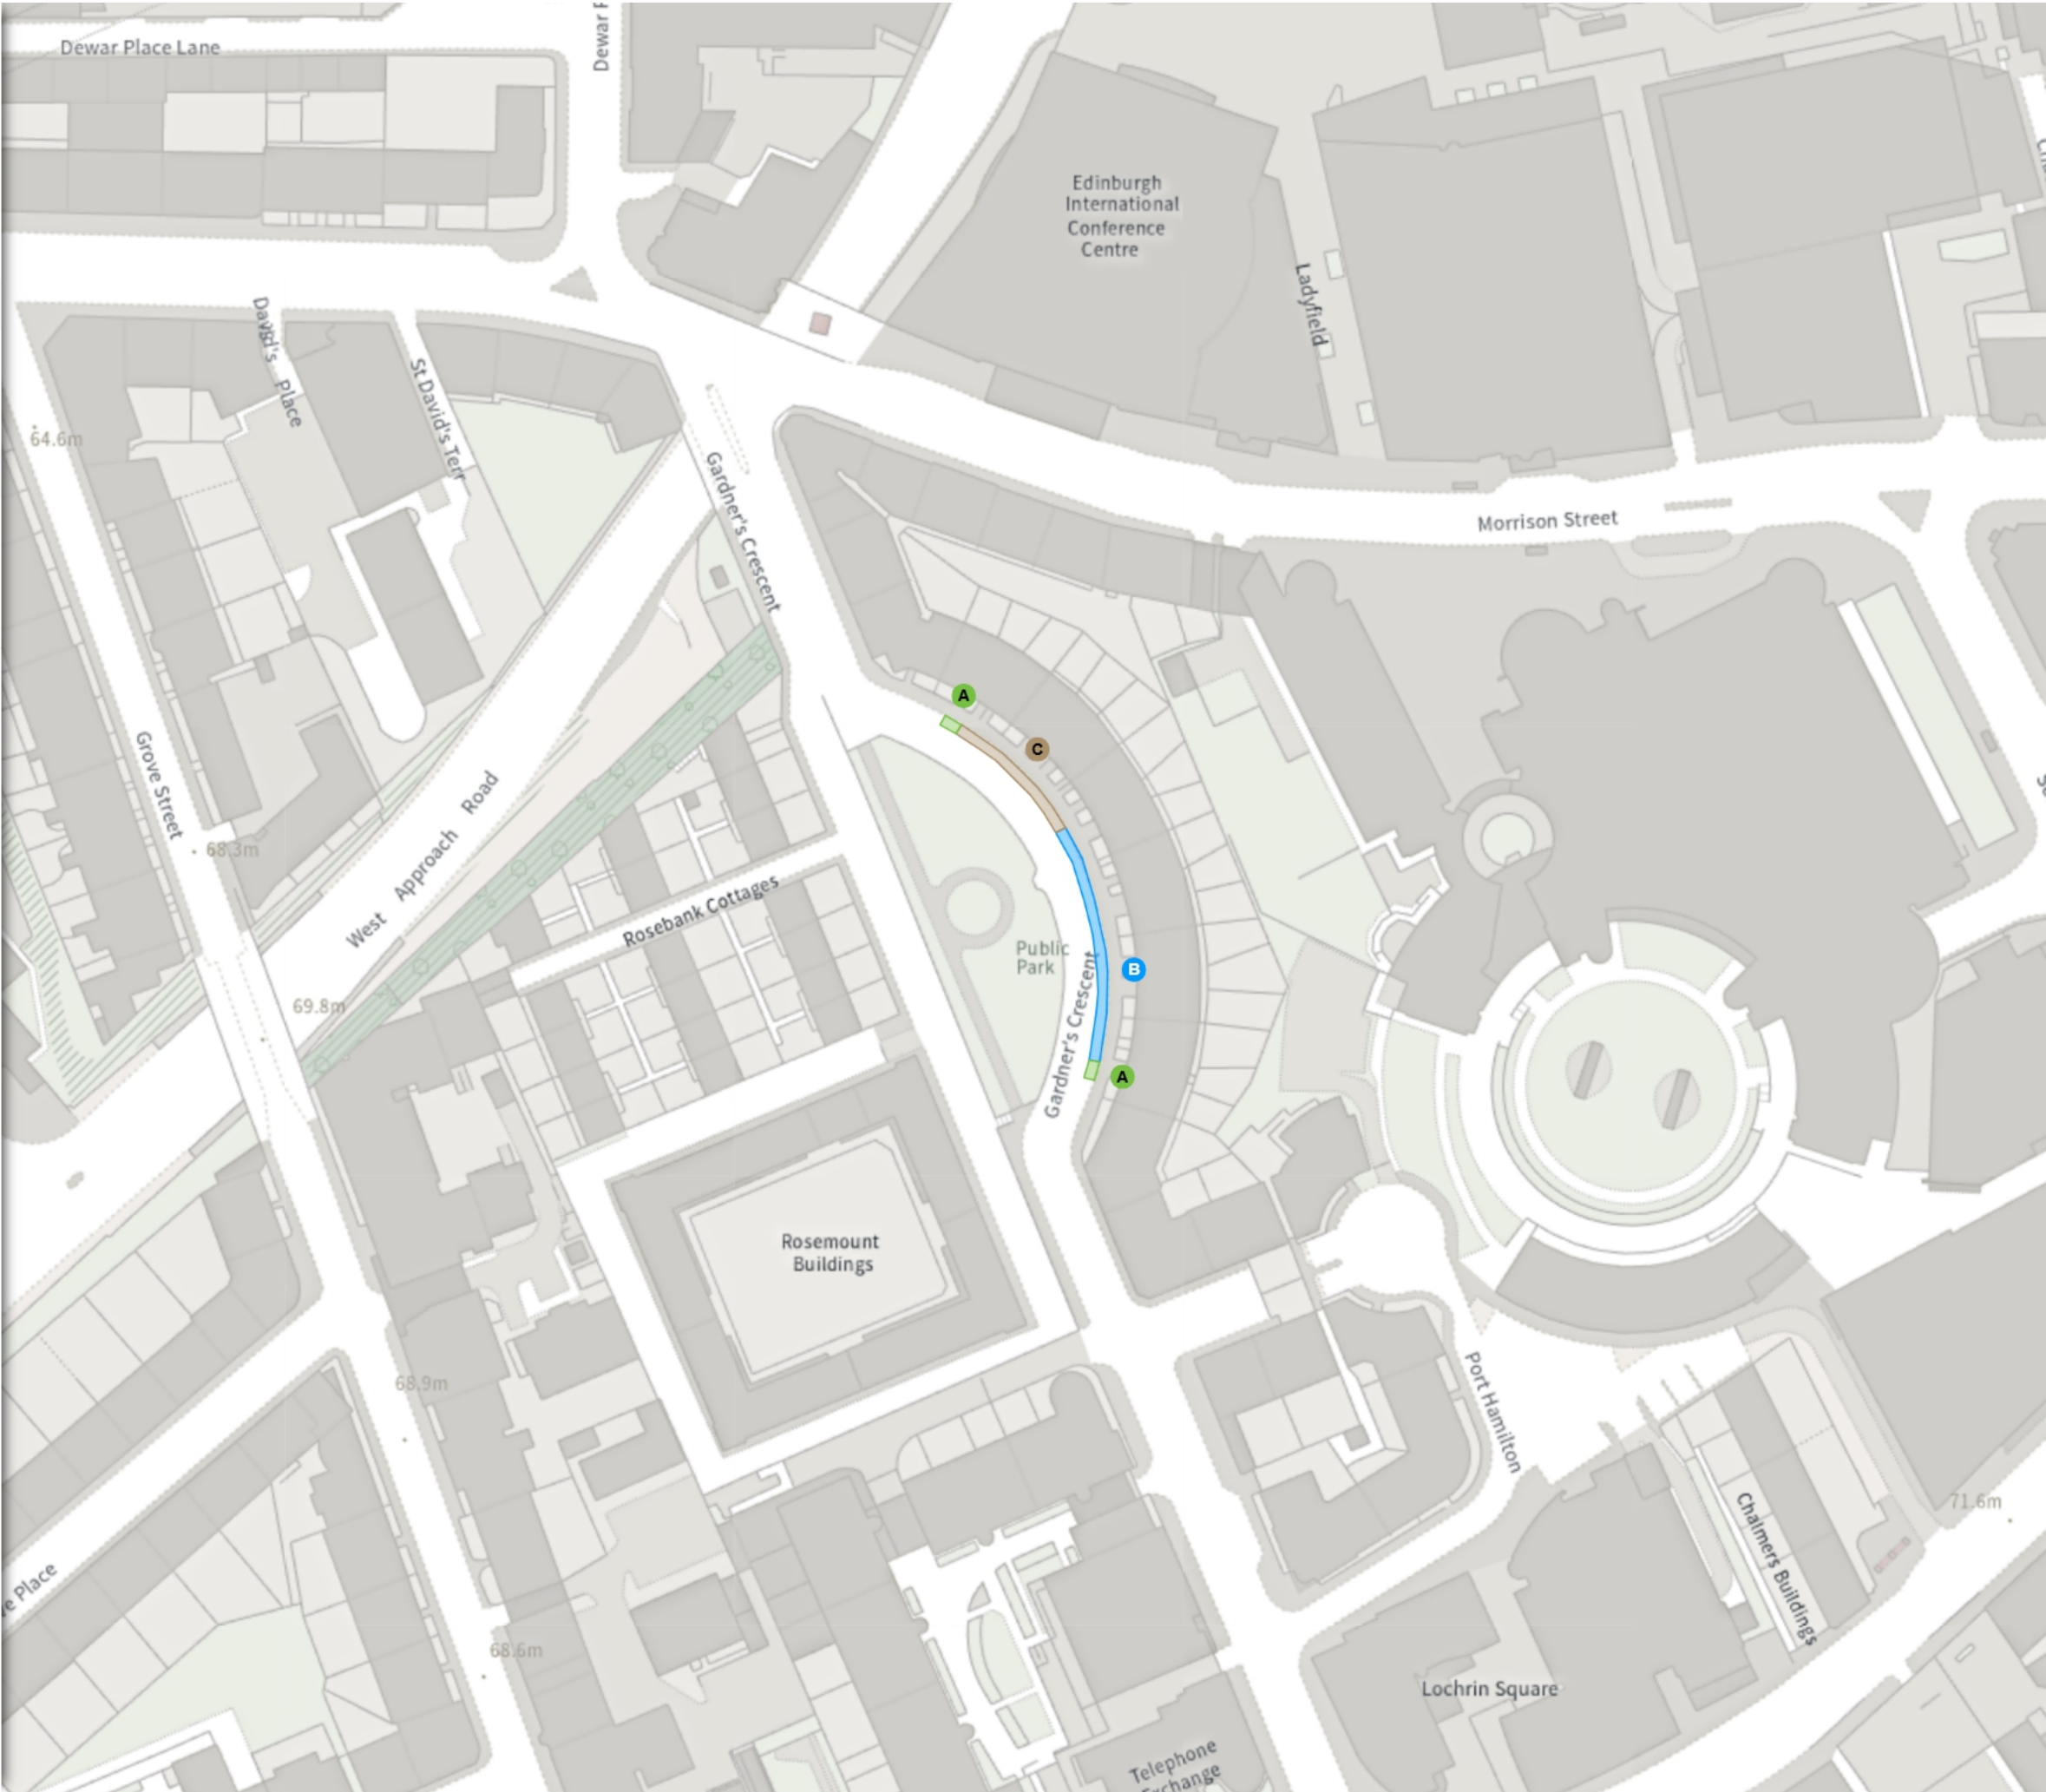

TRO/25/07

Map 20 of 25 Made 06/10/25

ADDED

Bicycle hangar parking place

At all times

Permit holders parking place (Zone S4)

Mon-Fri 08:30-17:30

MODIFIED


Permit holders parking place (Zone S4)

Mon-Fri 08:30-17:30

Scale: 1:1250 0 20 40 60m

NW 323373.353, 672995.297 SE 323757.806, 672647.349

© Crown copyright and database rights 2025 Ordnance Survey.
You are not permitted to copy, sub-license, distribute or sell any of this data to third parties in any form. Licence number 100023420

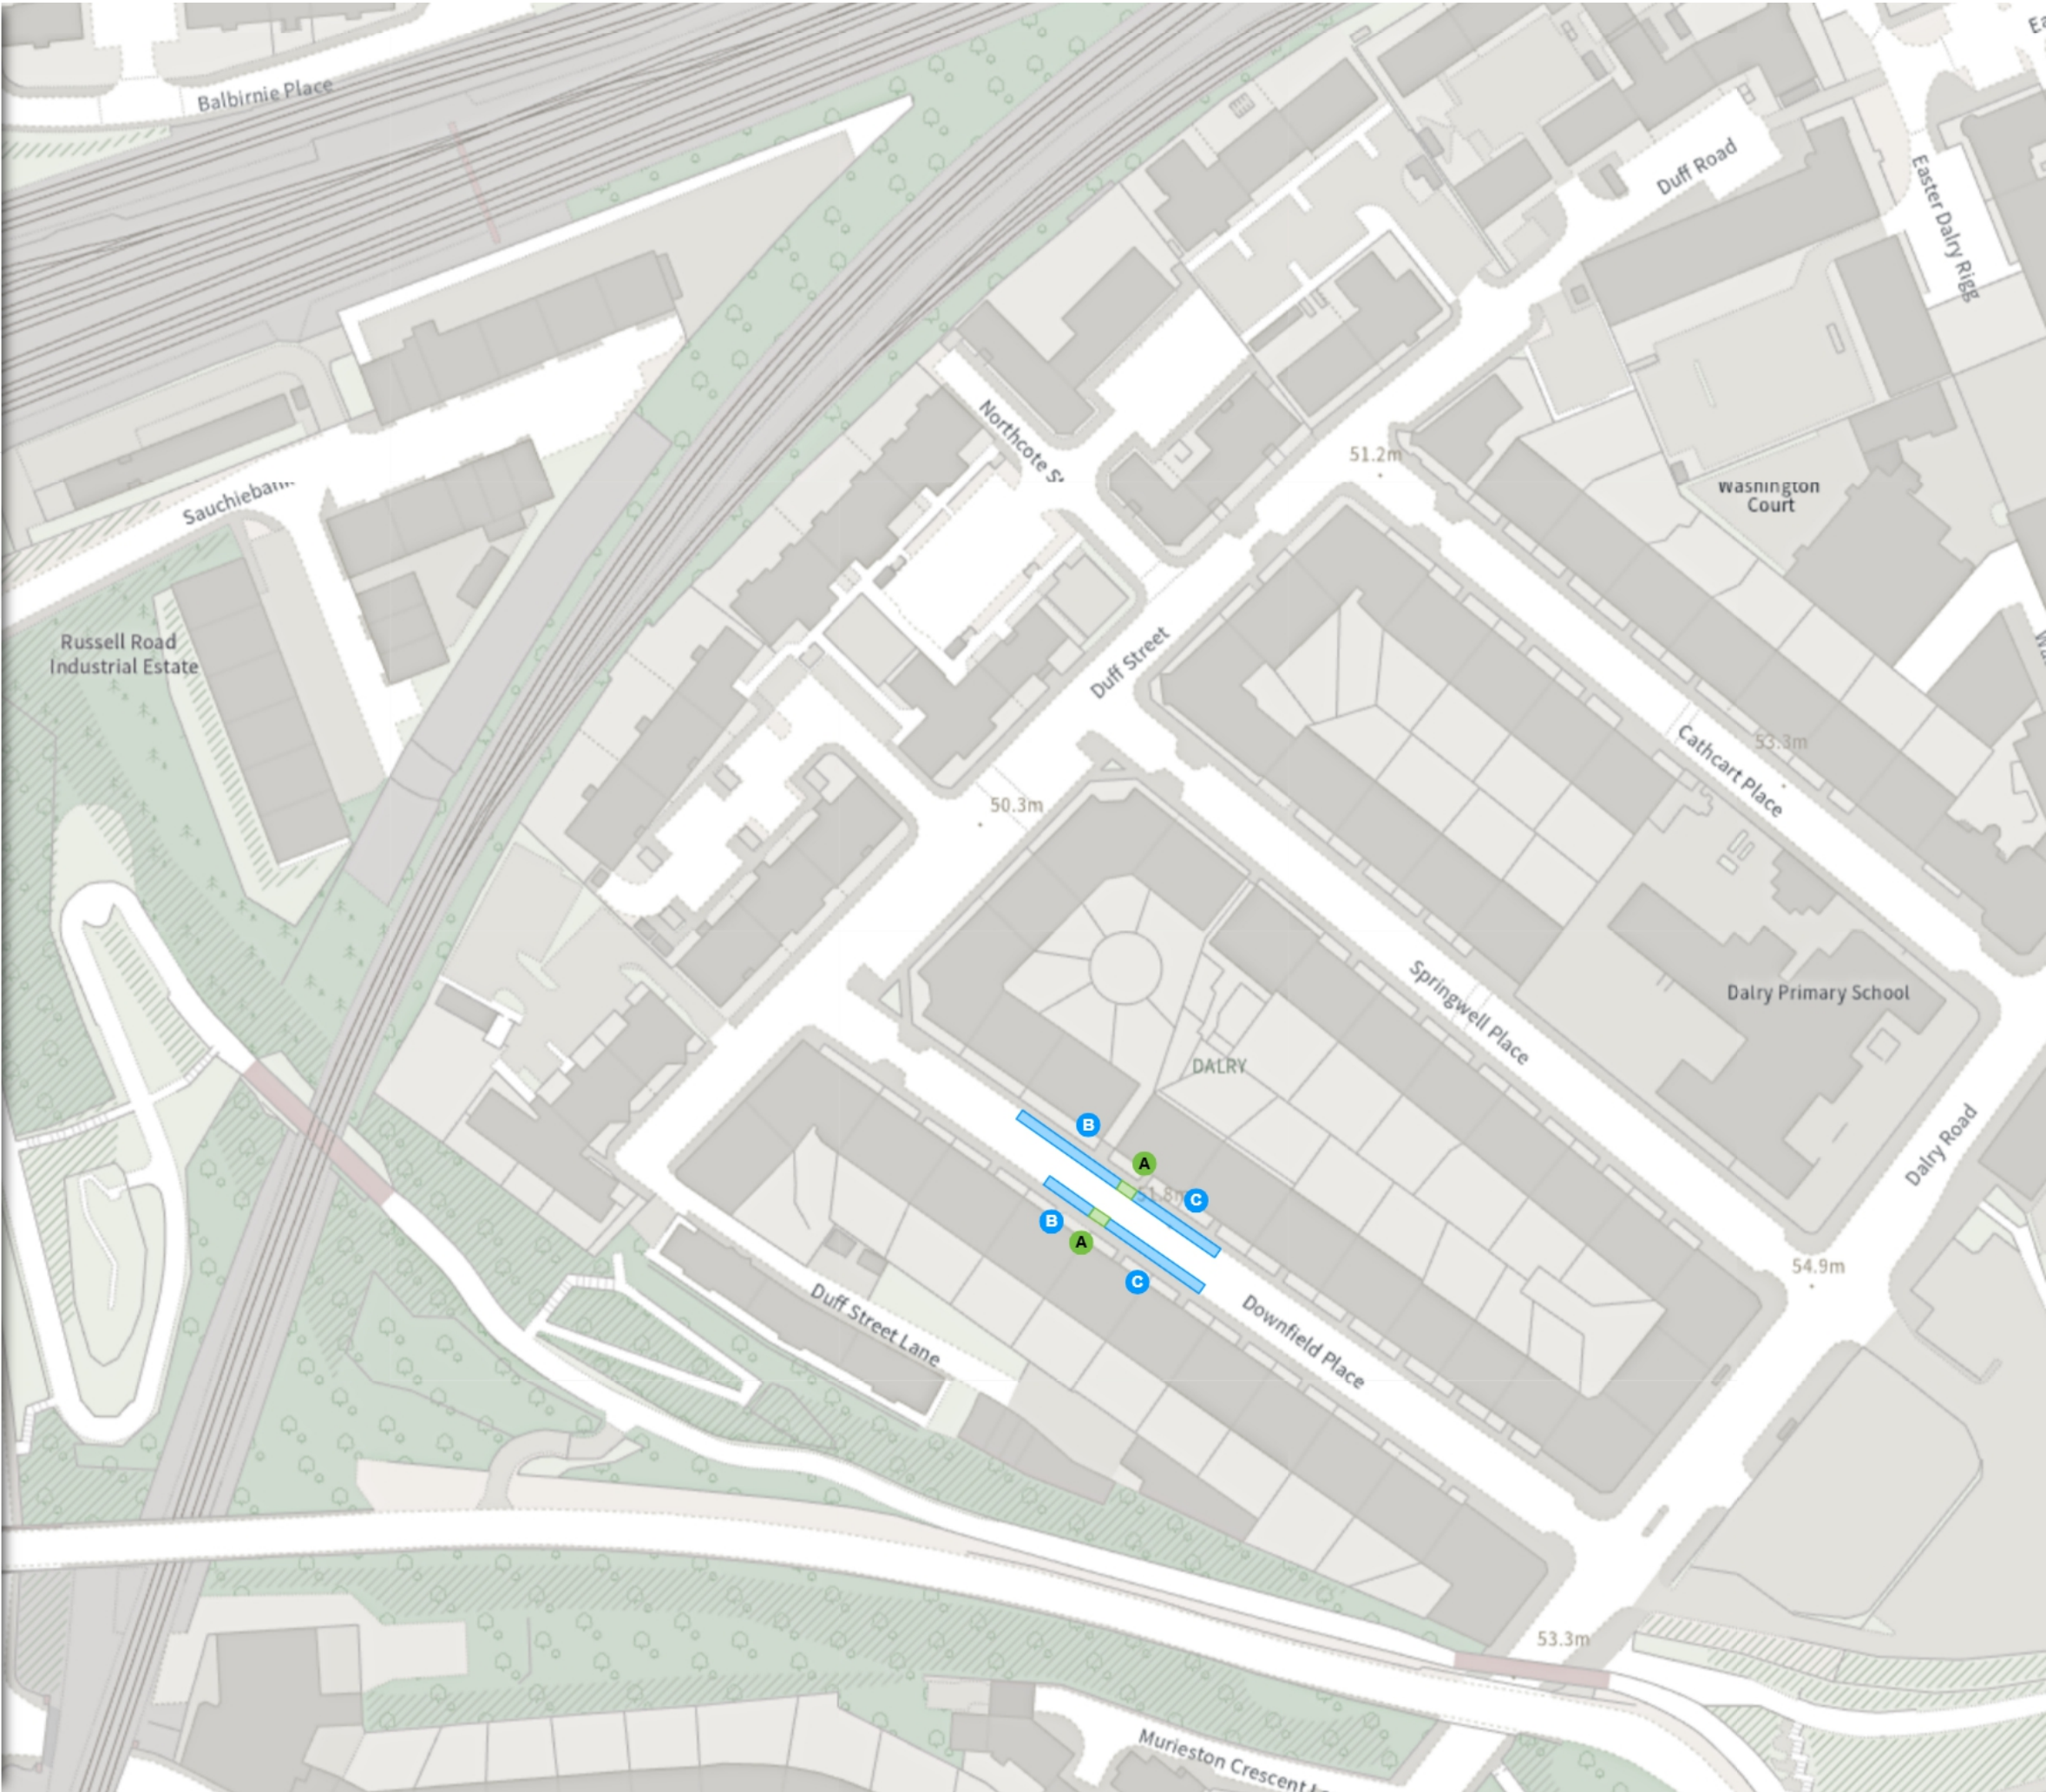

TRO/25/07

Map 21 of 25 Made 06/10/25

ADDED

- Bicycle hangar parking place

A At all times


- Permit holders parking place (Zone S4)

B Mon-Fri 08:30-17:30

MODIFIED

- Permit holders parking place (Zone S4)

C Mon-Fri 08:30-17:30

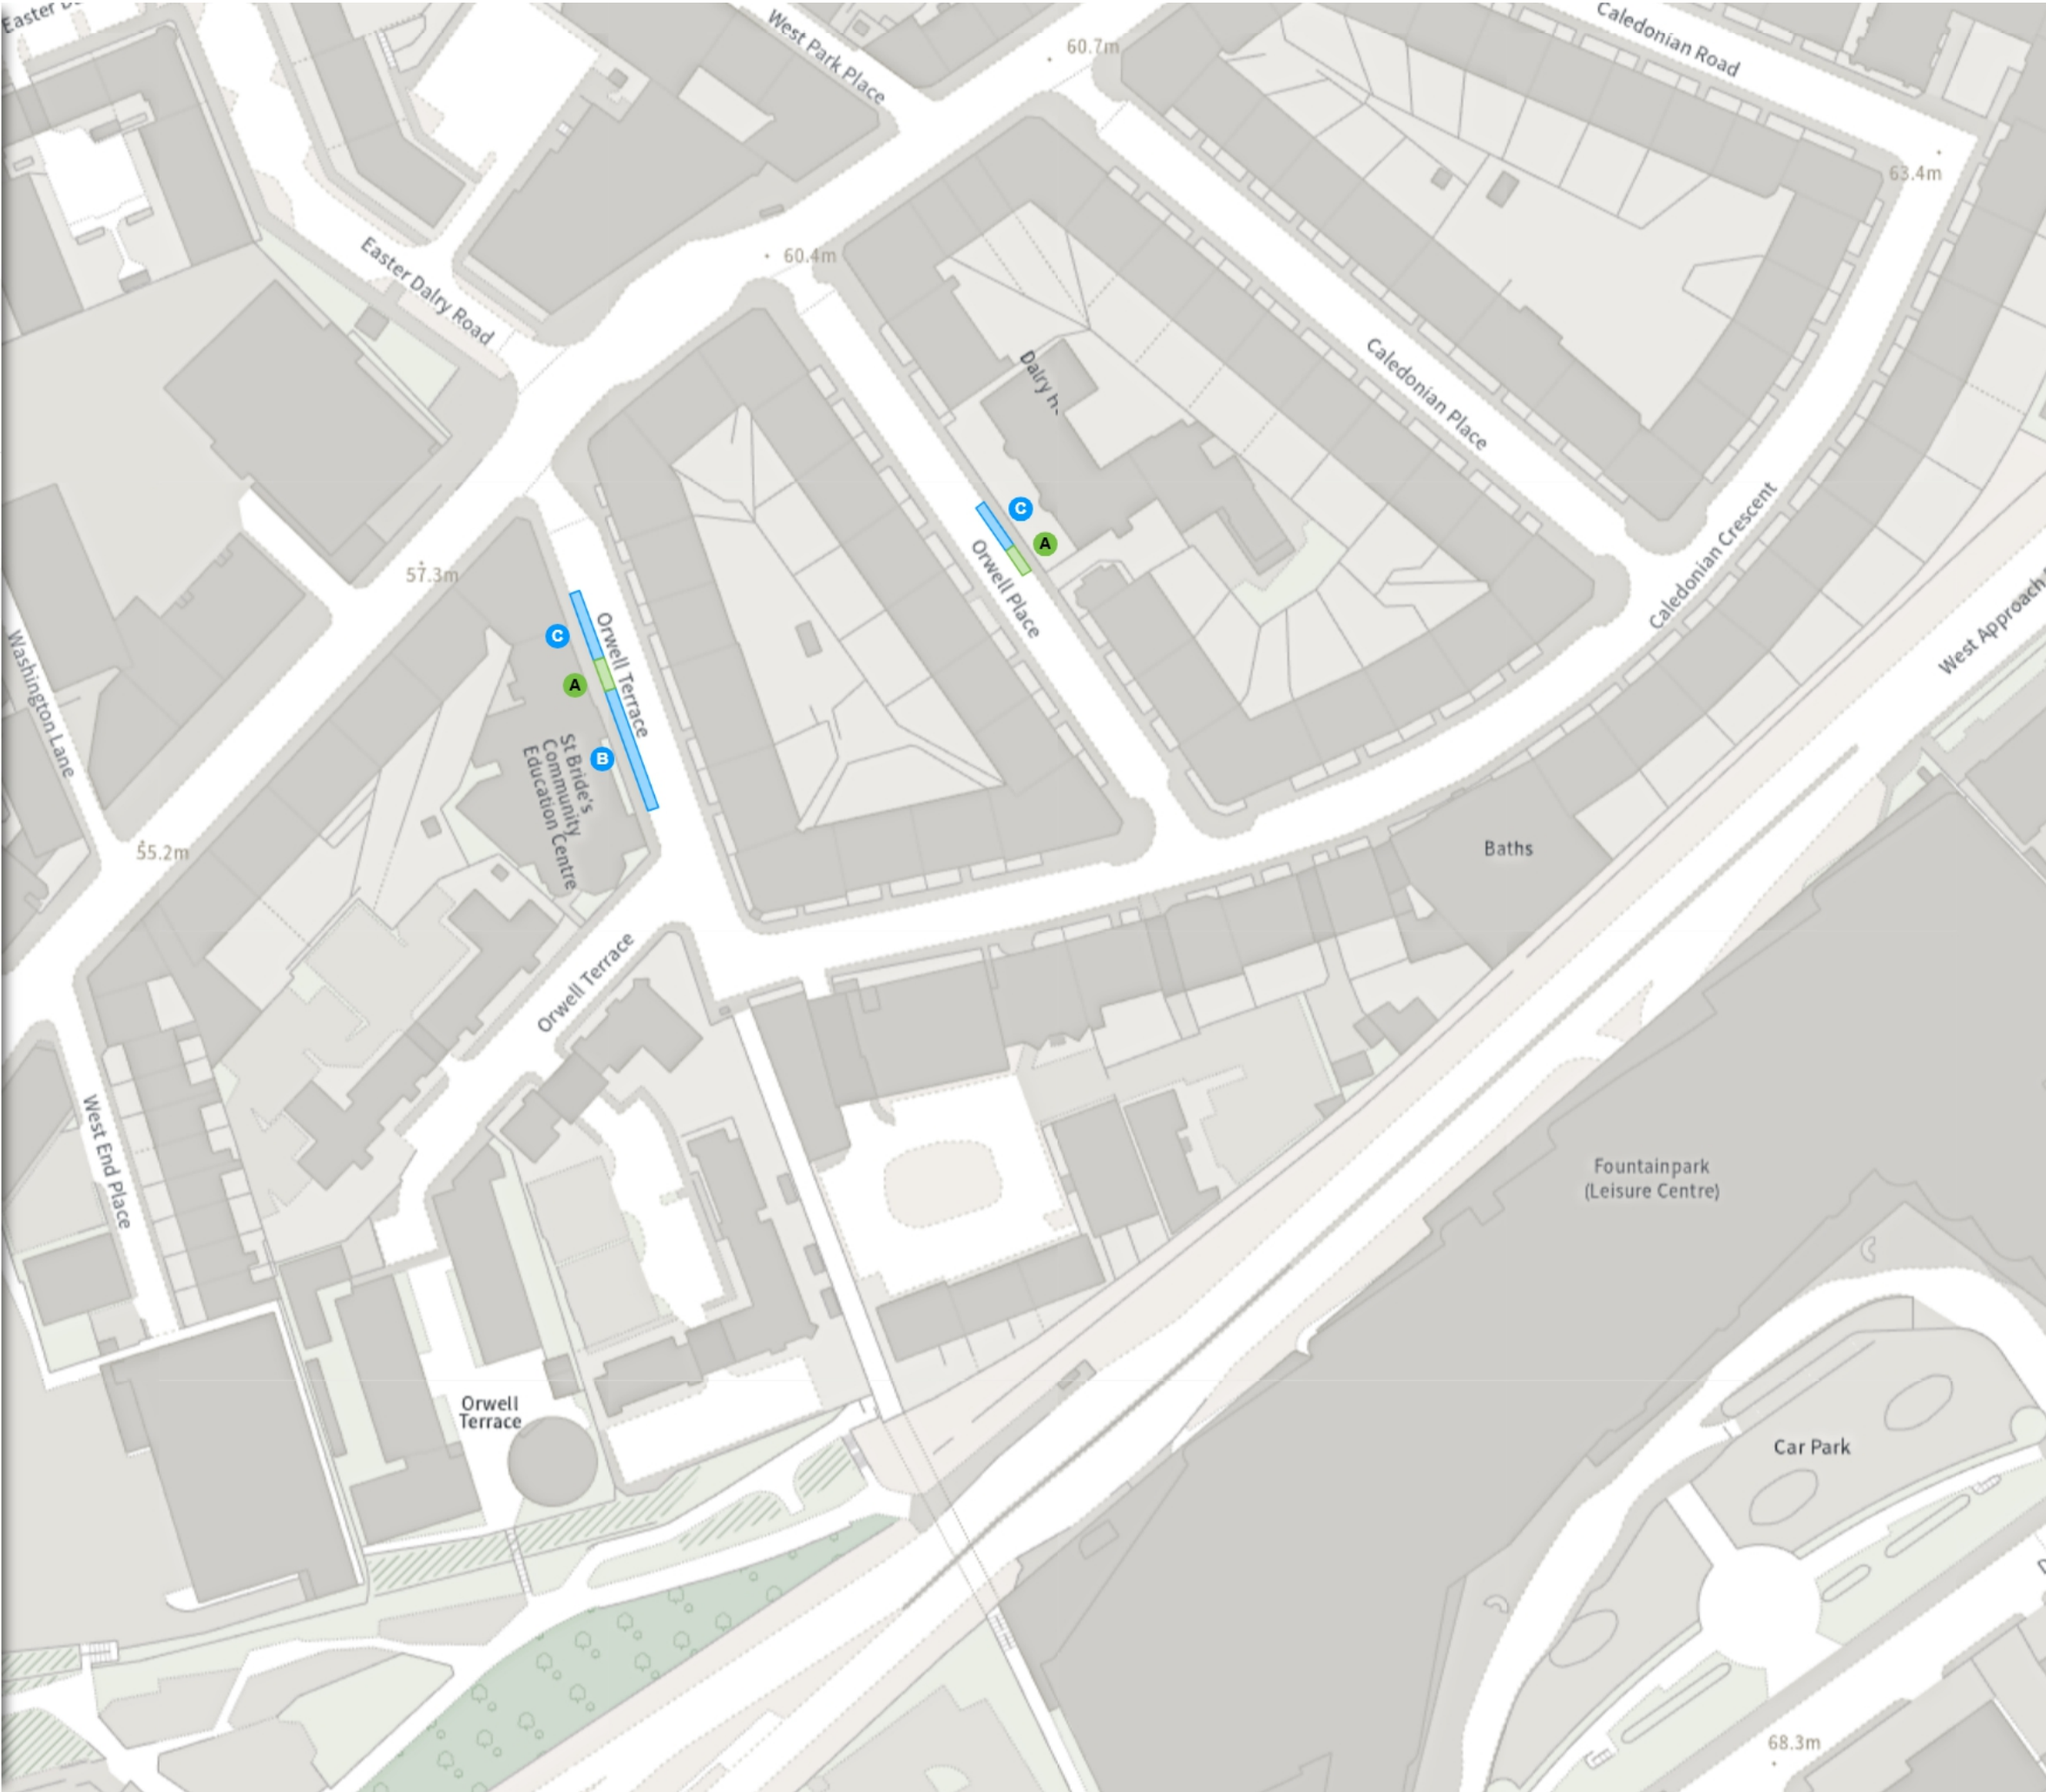

TRO/25/07

Map 22 of 25 Made 06/10/25

ADDED


Bicycle hangar parking place

A At all times

MODIFIED

Permit holders parking place (Zone 3)

B Mon-Sat 08:30-18:30
Sun 12:30-18:30

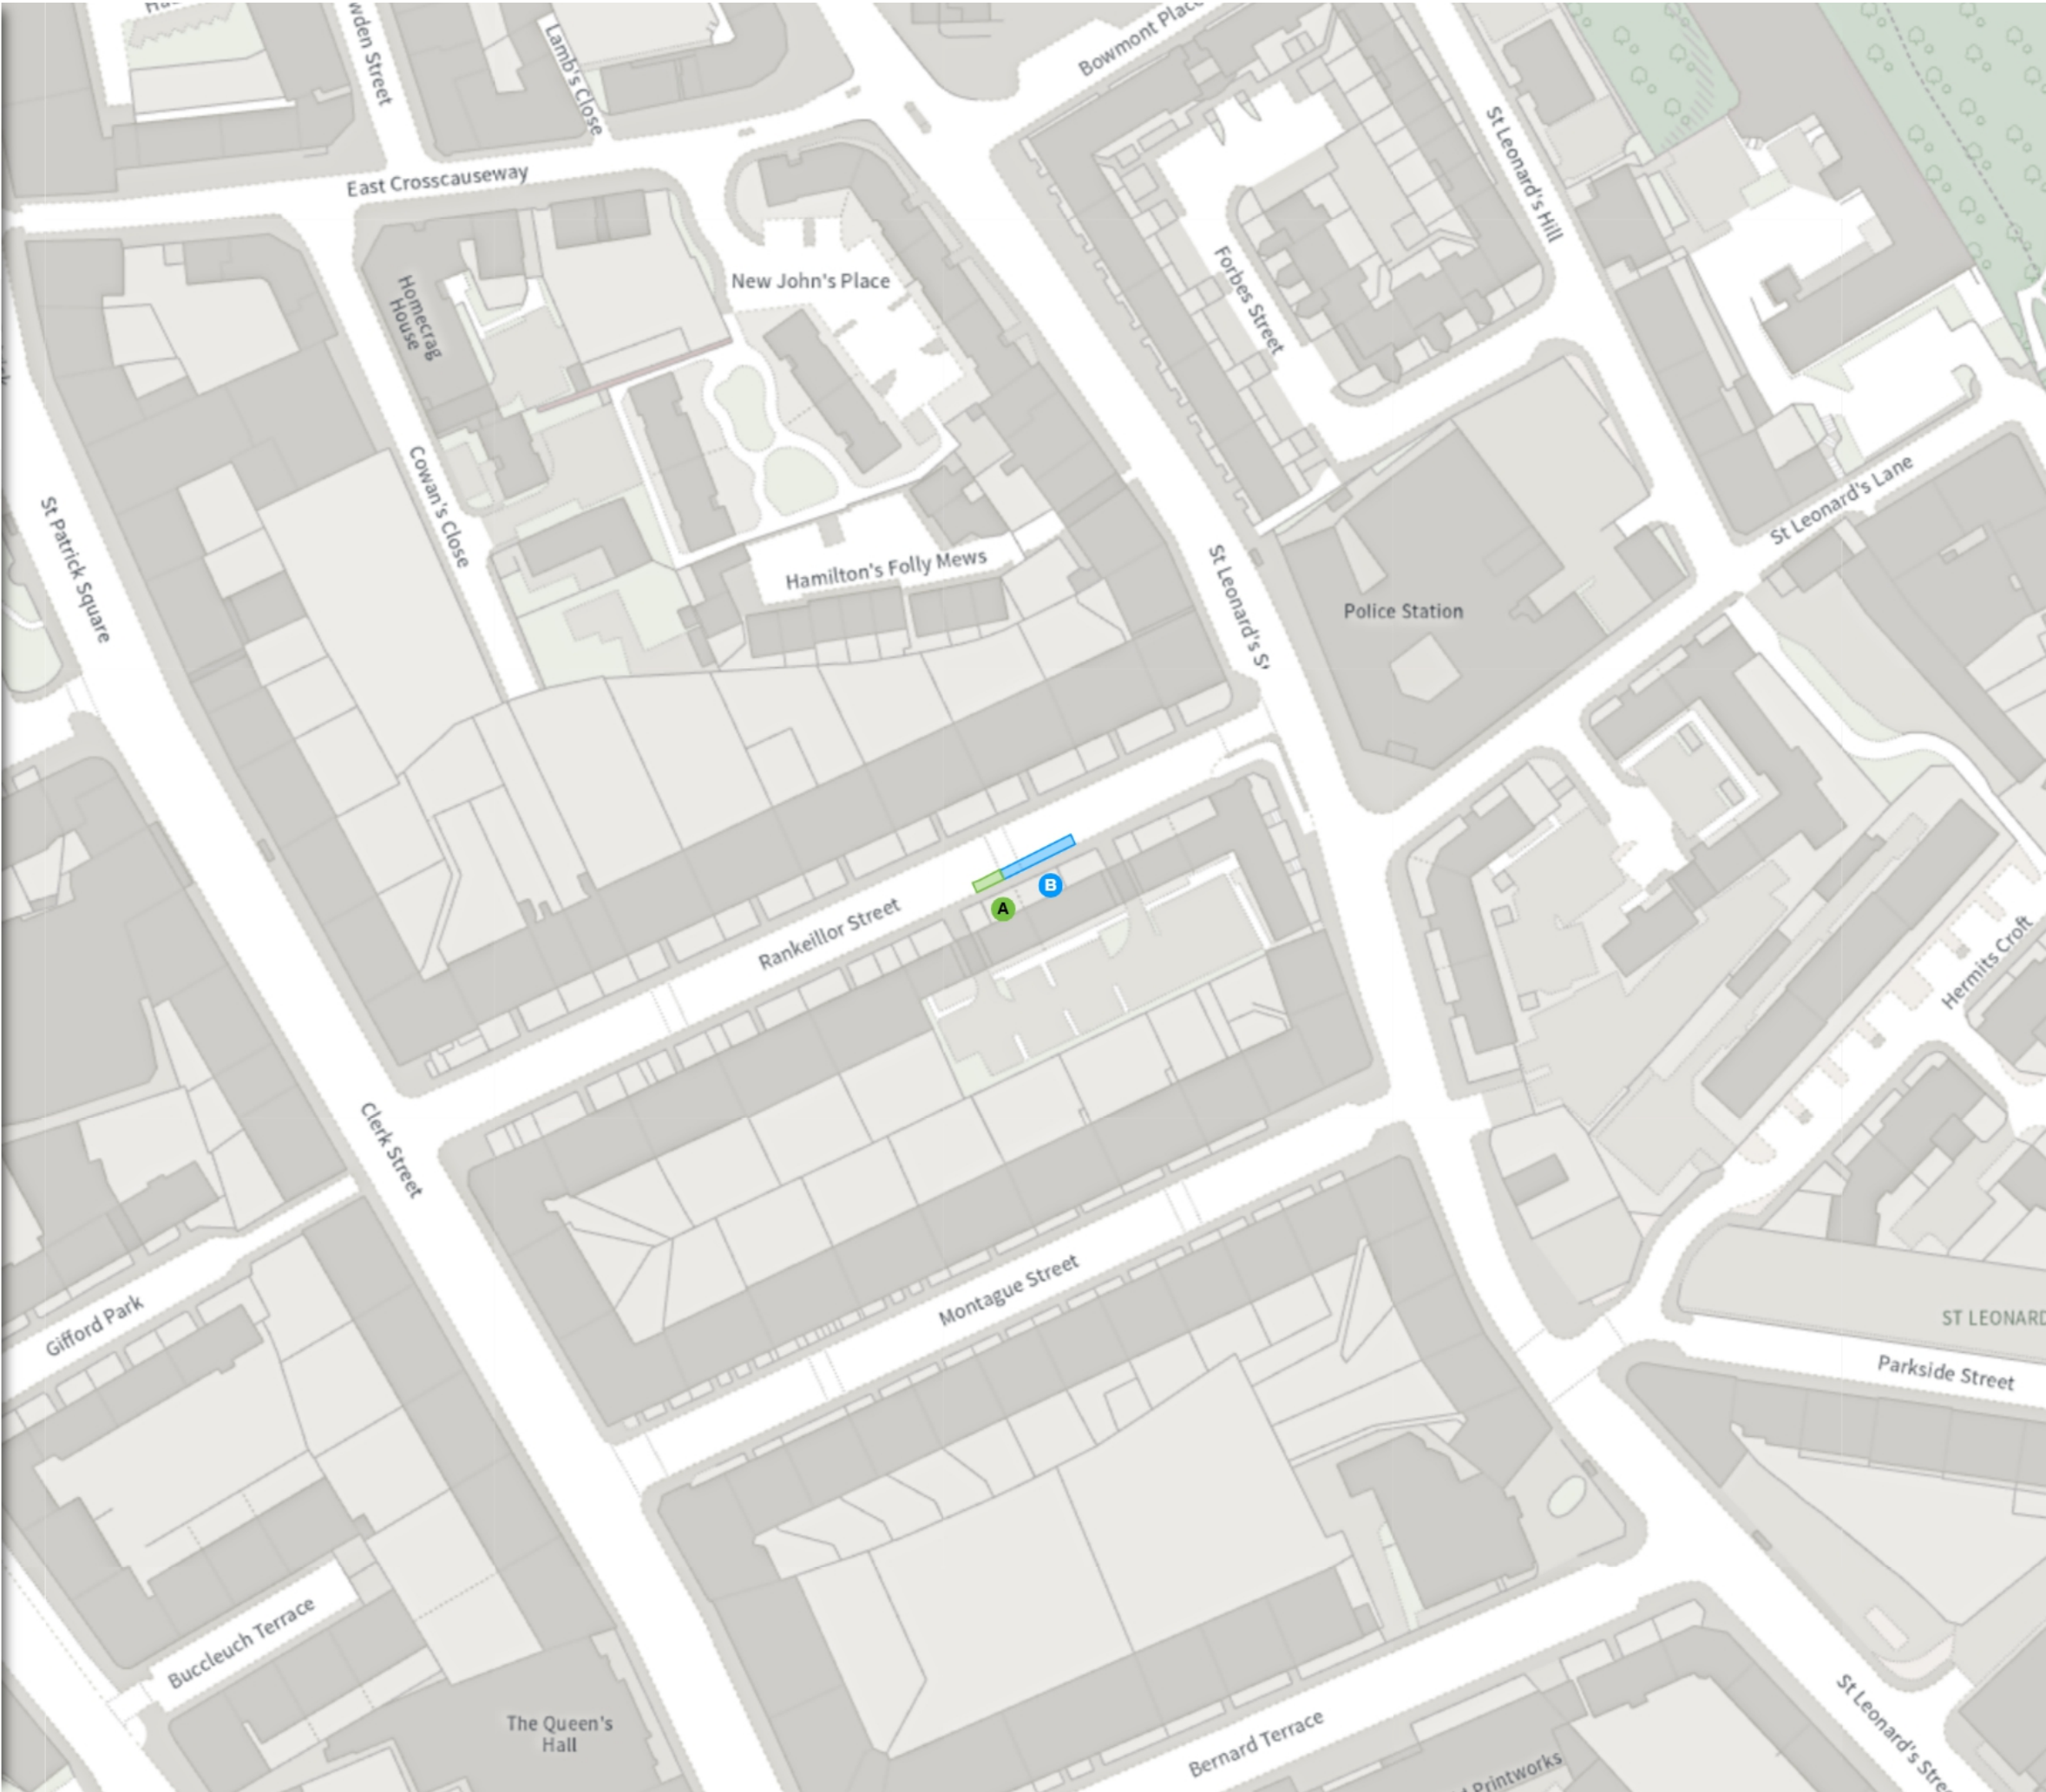

TRO/25/07

Map 23 of 25 Made 06/10/25

ADDED

Bicycle hangar parking place

A At all times

MODIFIED

Permit holders parking place (Zone 7)

B Mon-Fri 08:30-17:30



TRO/25/07

Map 24 of 25 Made 06/10/25

ADDED

Bicycle hangar parking place

At all times

Shared

Paid-for parking place

Mon-Fri 08:30-17:30 4h 1h

Pay And Display, Pay By Phone

£4.20/1h

Permit holders parking place (Zone S6)

Mon-Fri 08:30-17:30

MODIFIED

Shared

Paid-for parking place

Mon-Fri 08:30-17:30 4h 1h

Pay And Display, Pay By Phone

£4.20/1h


Permit holders parking place (Zone S6)

Mon-Fri 08:30-17:30

Scale: 1:1250 0 20 40 60m

NW 322403.341, 672308.936 SE 322787.78, 671960.847

© Crown copyright and database rights 2025 Ordnance Survey.
You are not permitted to copy, sub-license, distribute or sell any of this data to third parties in any form. Licence number 100023420

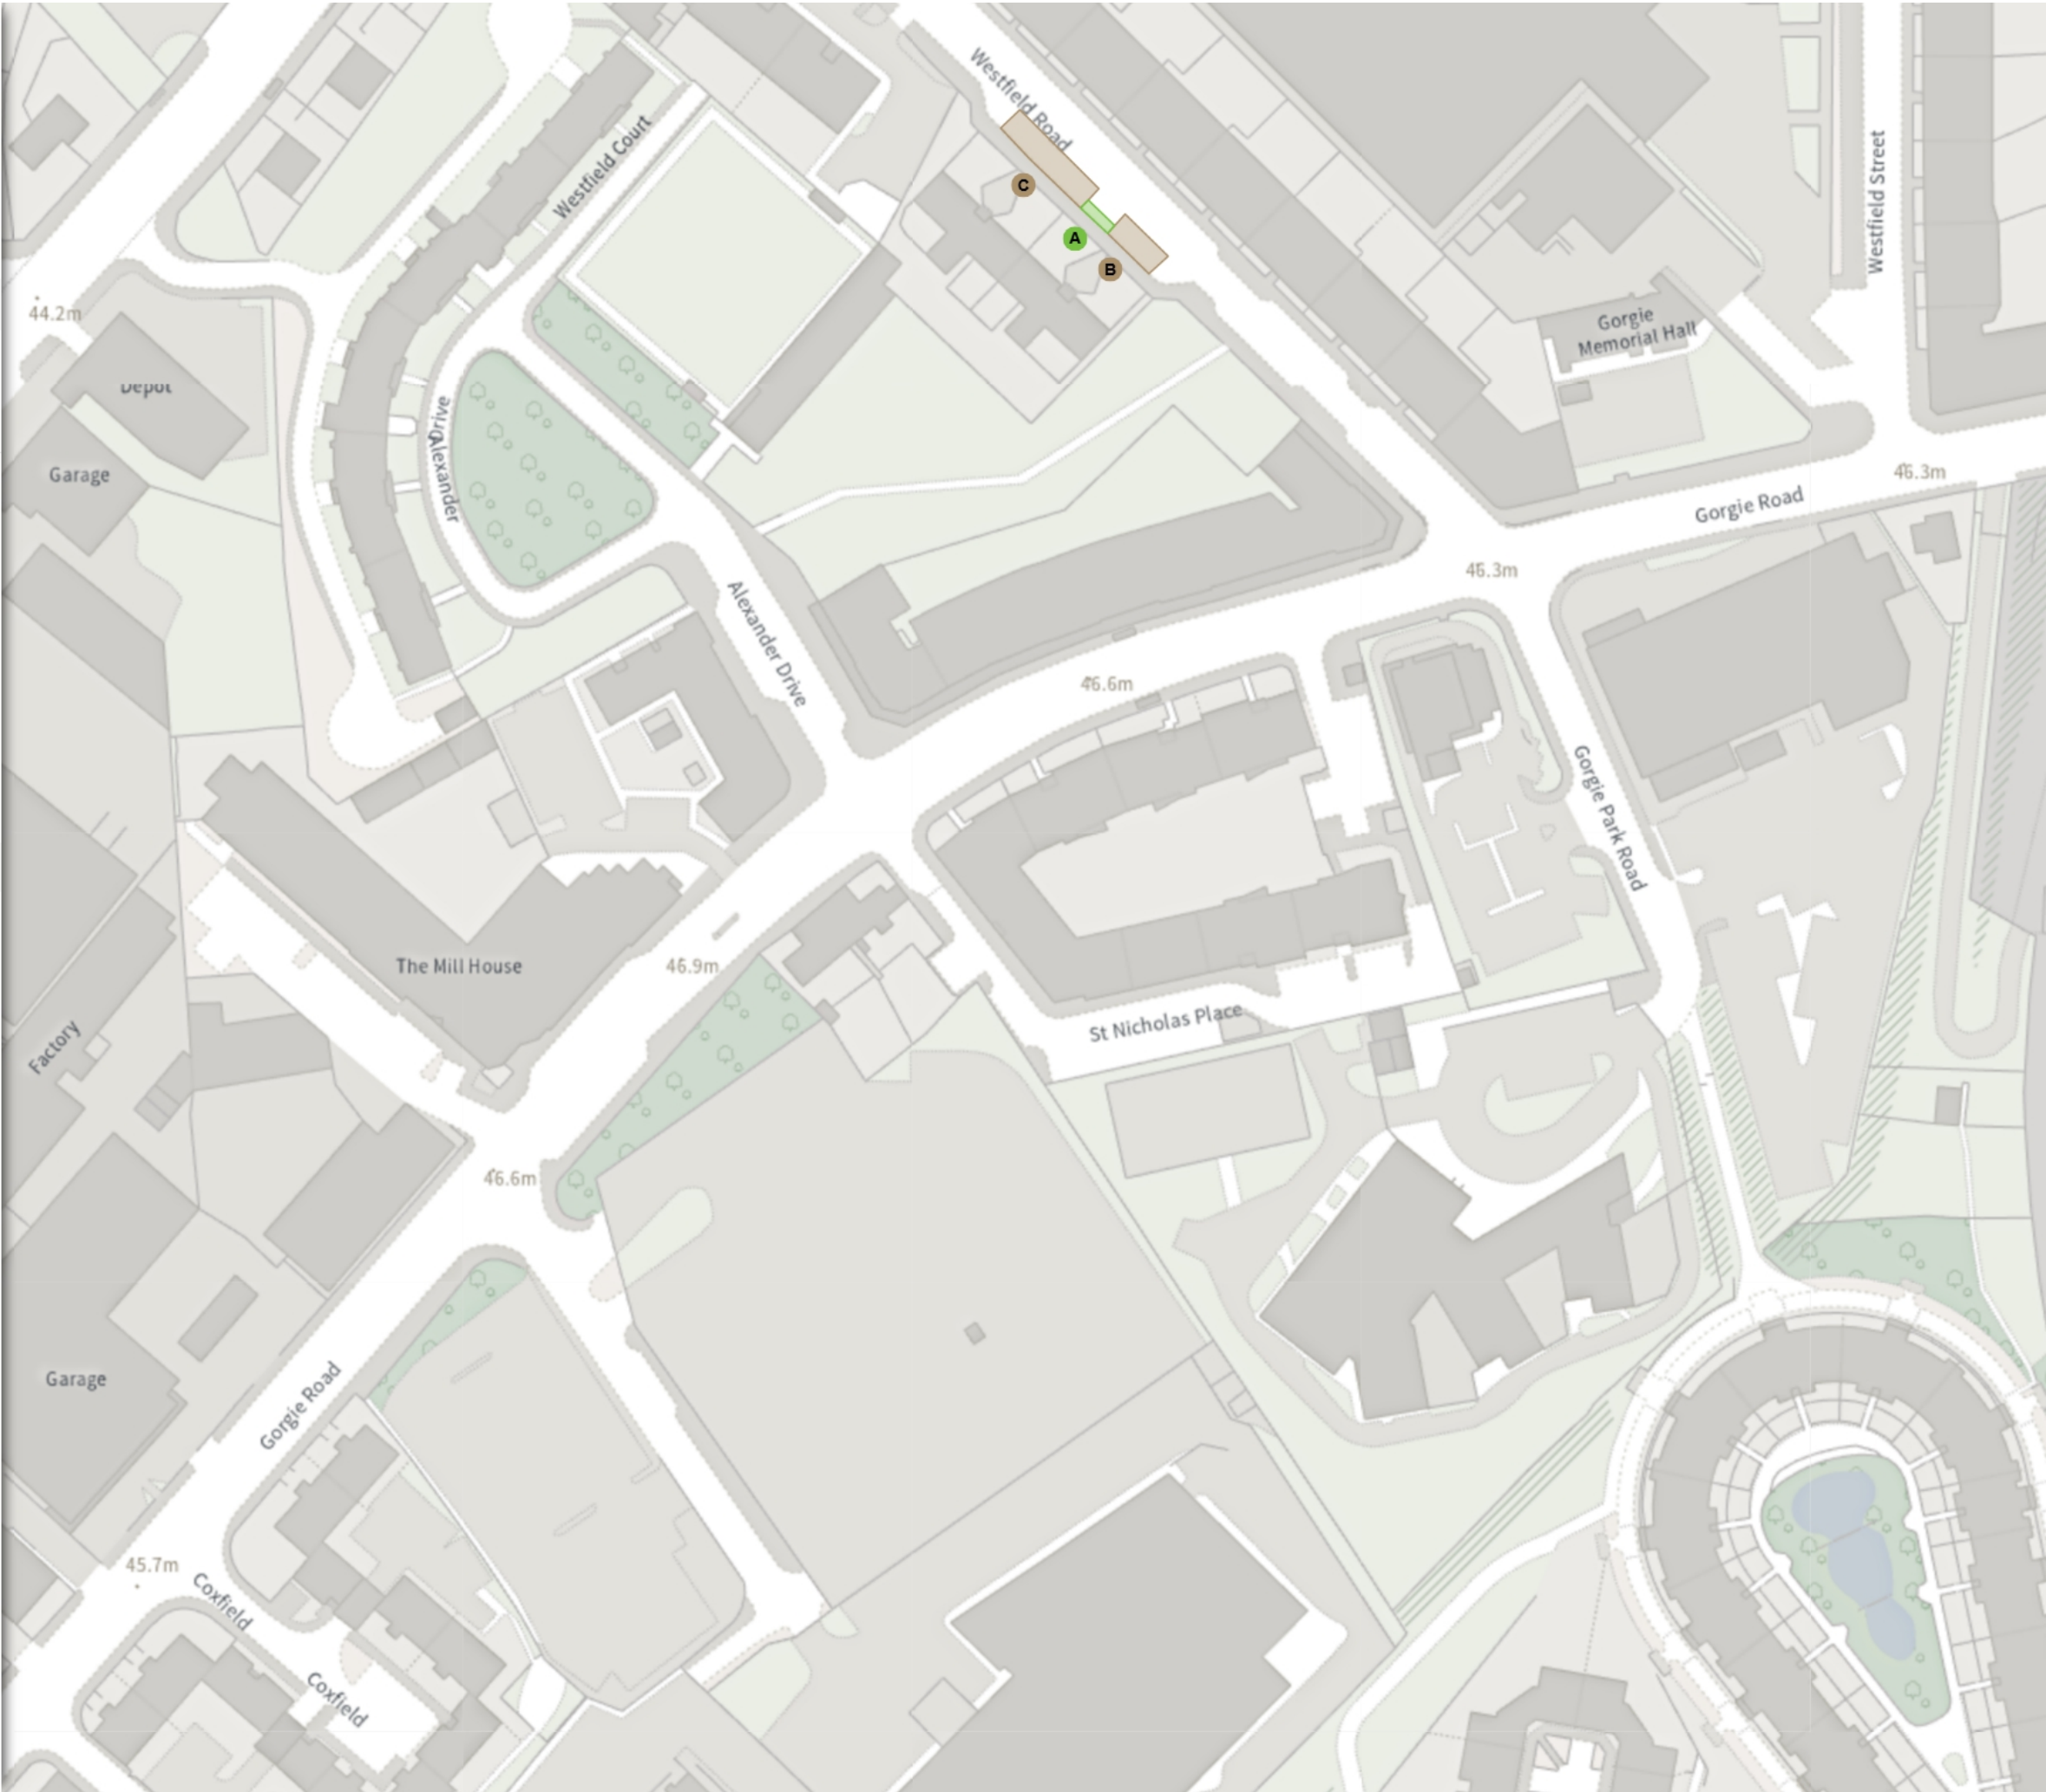

TRO/25/07

Map 25 of 25 Made 06/10/25

ADDED

Bicycle hangar parking place

A At all times

Permit holders parking place (Zone S6)

B Mon-Fri 08:30-17:30

MODIFIED

Permit holders parking place (Zone S6)

C Mon-Fri 08:30-17:30

