
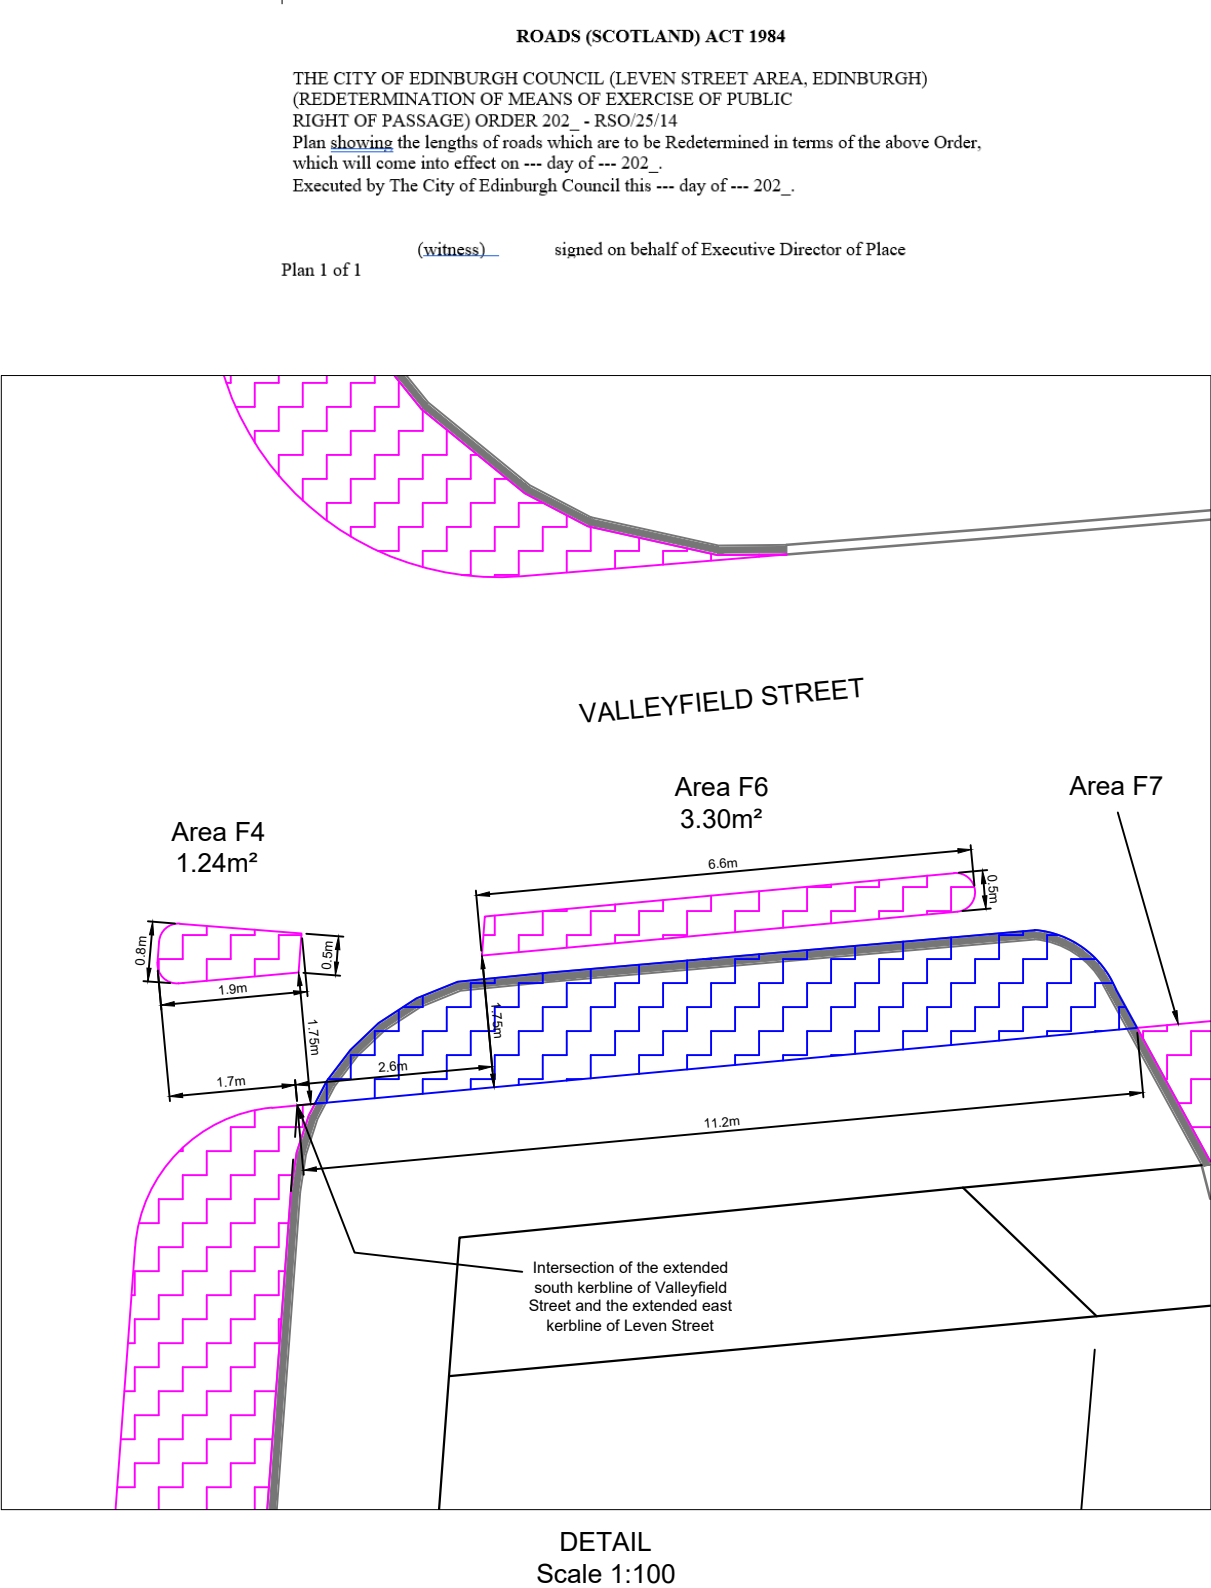


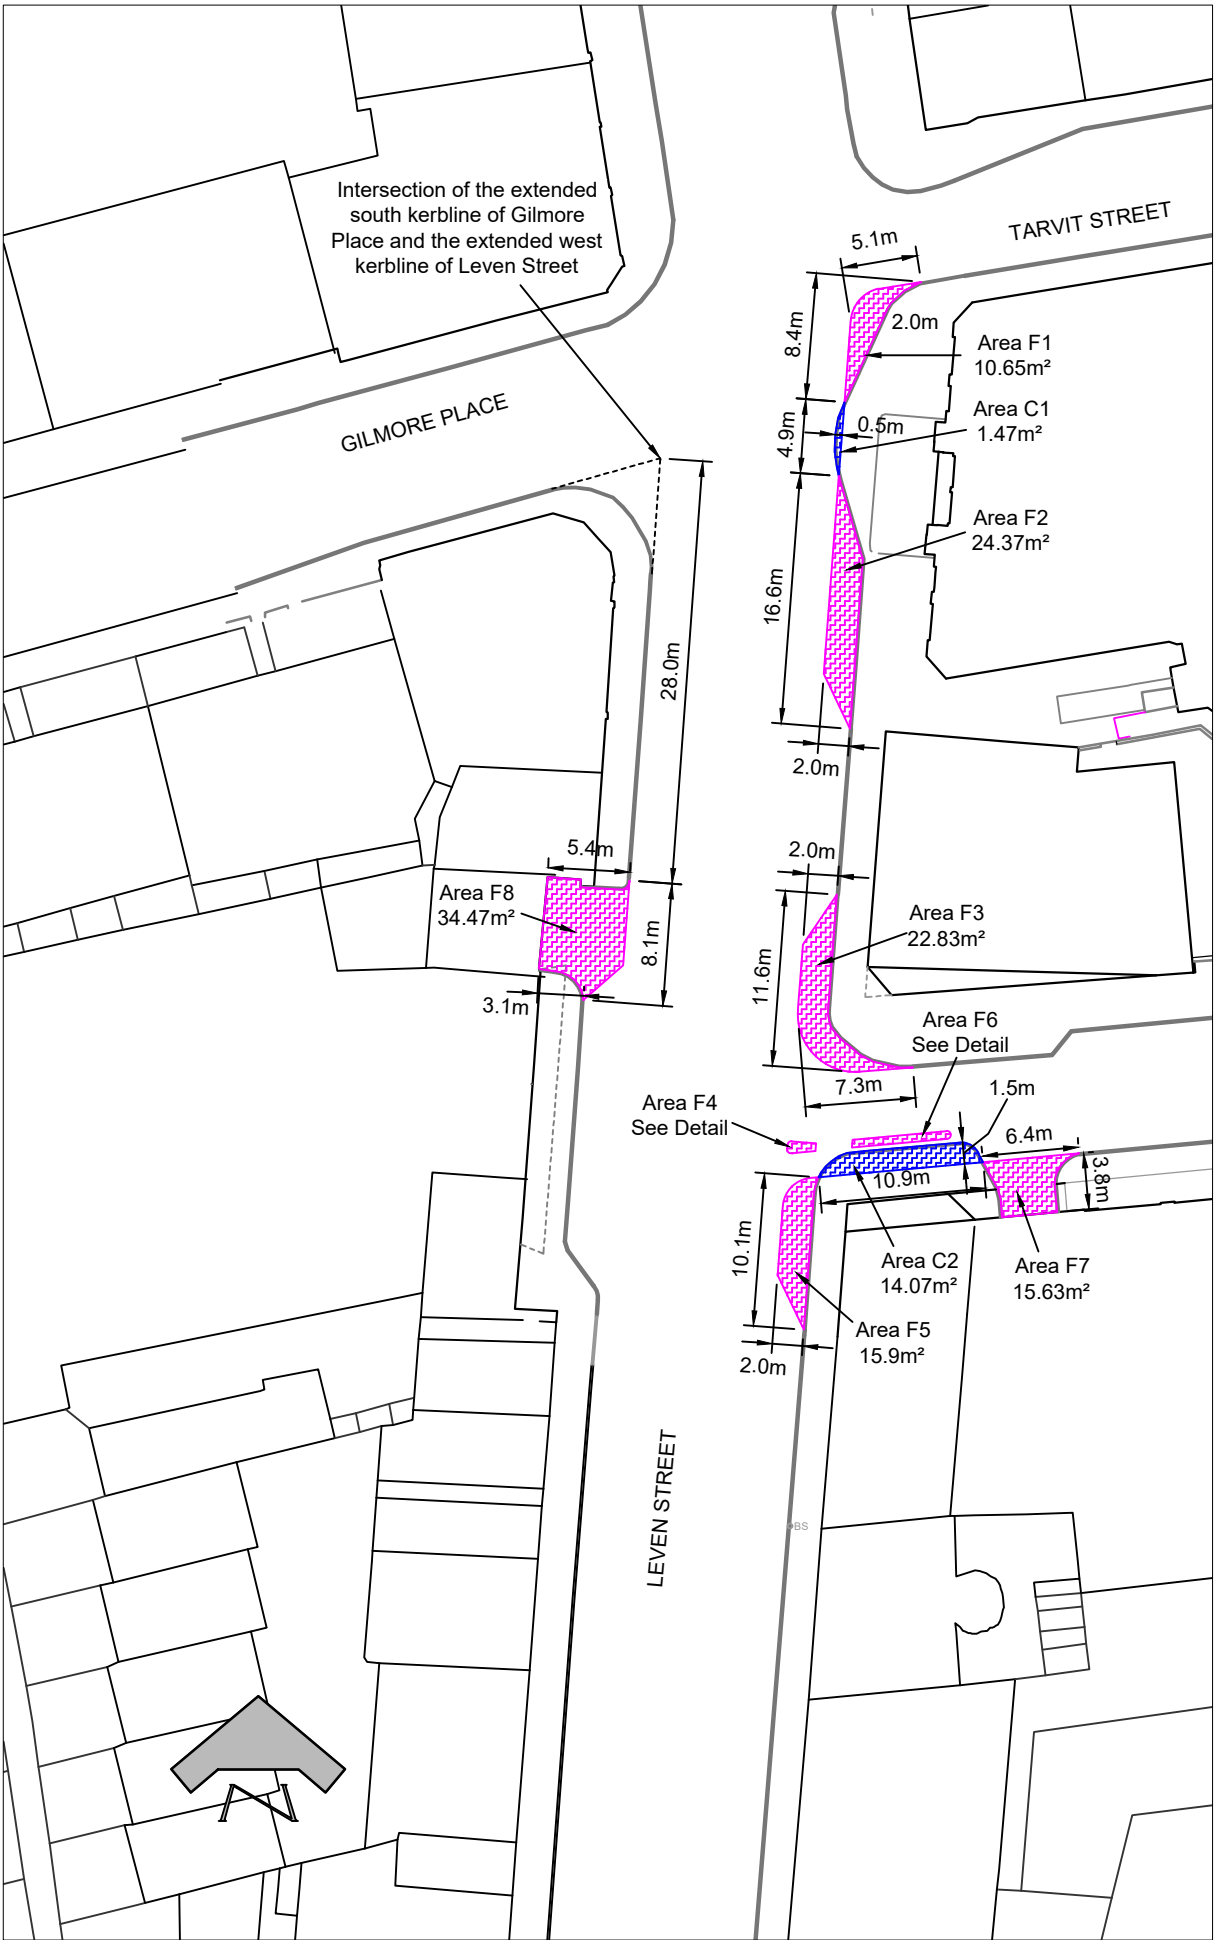

- NOTES:
- Carriageway redetermined to footway
 - Footway redetermined to carriageway

This map is reproduced from Ordnance Survey material with the permission of Ordnance Survey on behalf of the Controller of Her Majesty's Stationery Office © Crown copyright. Unauthorised reproduction infringes Crown copyright and may lead to prosecution or civil proceedings.

100023420 (2025)

D	Detail added for areas F4 and F6	AP	Sept 25	BF
C	Scale changed to 1:500	AP	Mar 25	BF
B	Dimensions amended; scale changed	AP	Mar 25	BF
A	Minor amendments to areas; dimensions added	AP	Jan 25	BF

REV	DETAILS	BY	DATE	CHECK
-----	---------	----	------	-------

• EDINBURGH •
THE CITY OF EDINBURGH COUNCIL

The City of Edinburgh Council
Waverley Court
4 East Market Street
Edinburgh, EH8 8BG
Telephone: 0131 200 2000

OPERATIONAL SERVICES
ROADS AND INFRASTRUCTURE
TRANSPORT CONTRACTS AND DESIGN

Leven Street
Valleyfield Street
Re-determination of Carriageway & Footway

Date: March 2024
Scale: 1:500 @A3

Job No. 000169

Drawn by: A Parkinson
Checked by: B Forrester

DRG. NO. TCD/000169/3/01D