

Filename: L:\LEGACY\UK\EDM4\FP002\VTTP\PROJECTS\TRAFFIC - CL - WEST EDINBURGH ATN\000_CAD_GIS\015_CAD (TECHNICAL DESIGN 2022)\20-SHEETS\CENTRAL SECTION\04\60579456-SHT-C-TD-C4-0701.DWG
Last saved by: 'SMI,TULLOCH' Last Potted: 2023-09-12

Project Management Initials: Designer: JM Checked: SS Approved: PM ISO A1 594mm x 841mm



KEY

KERBLINE

ROAD MARKINGS

SHARED USE FOOTWAY / CYCLEWAY

GRASS VERGE / VEGETATION

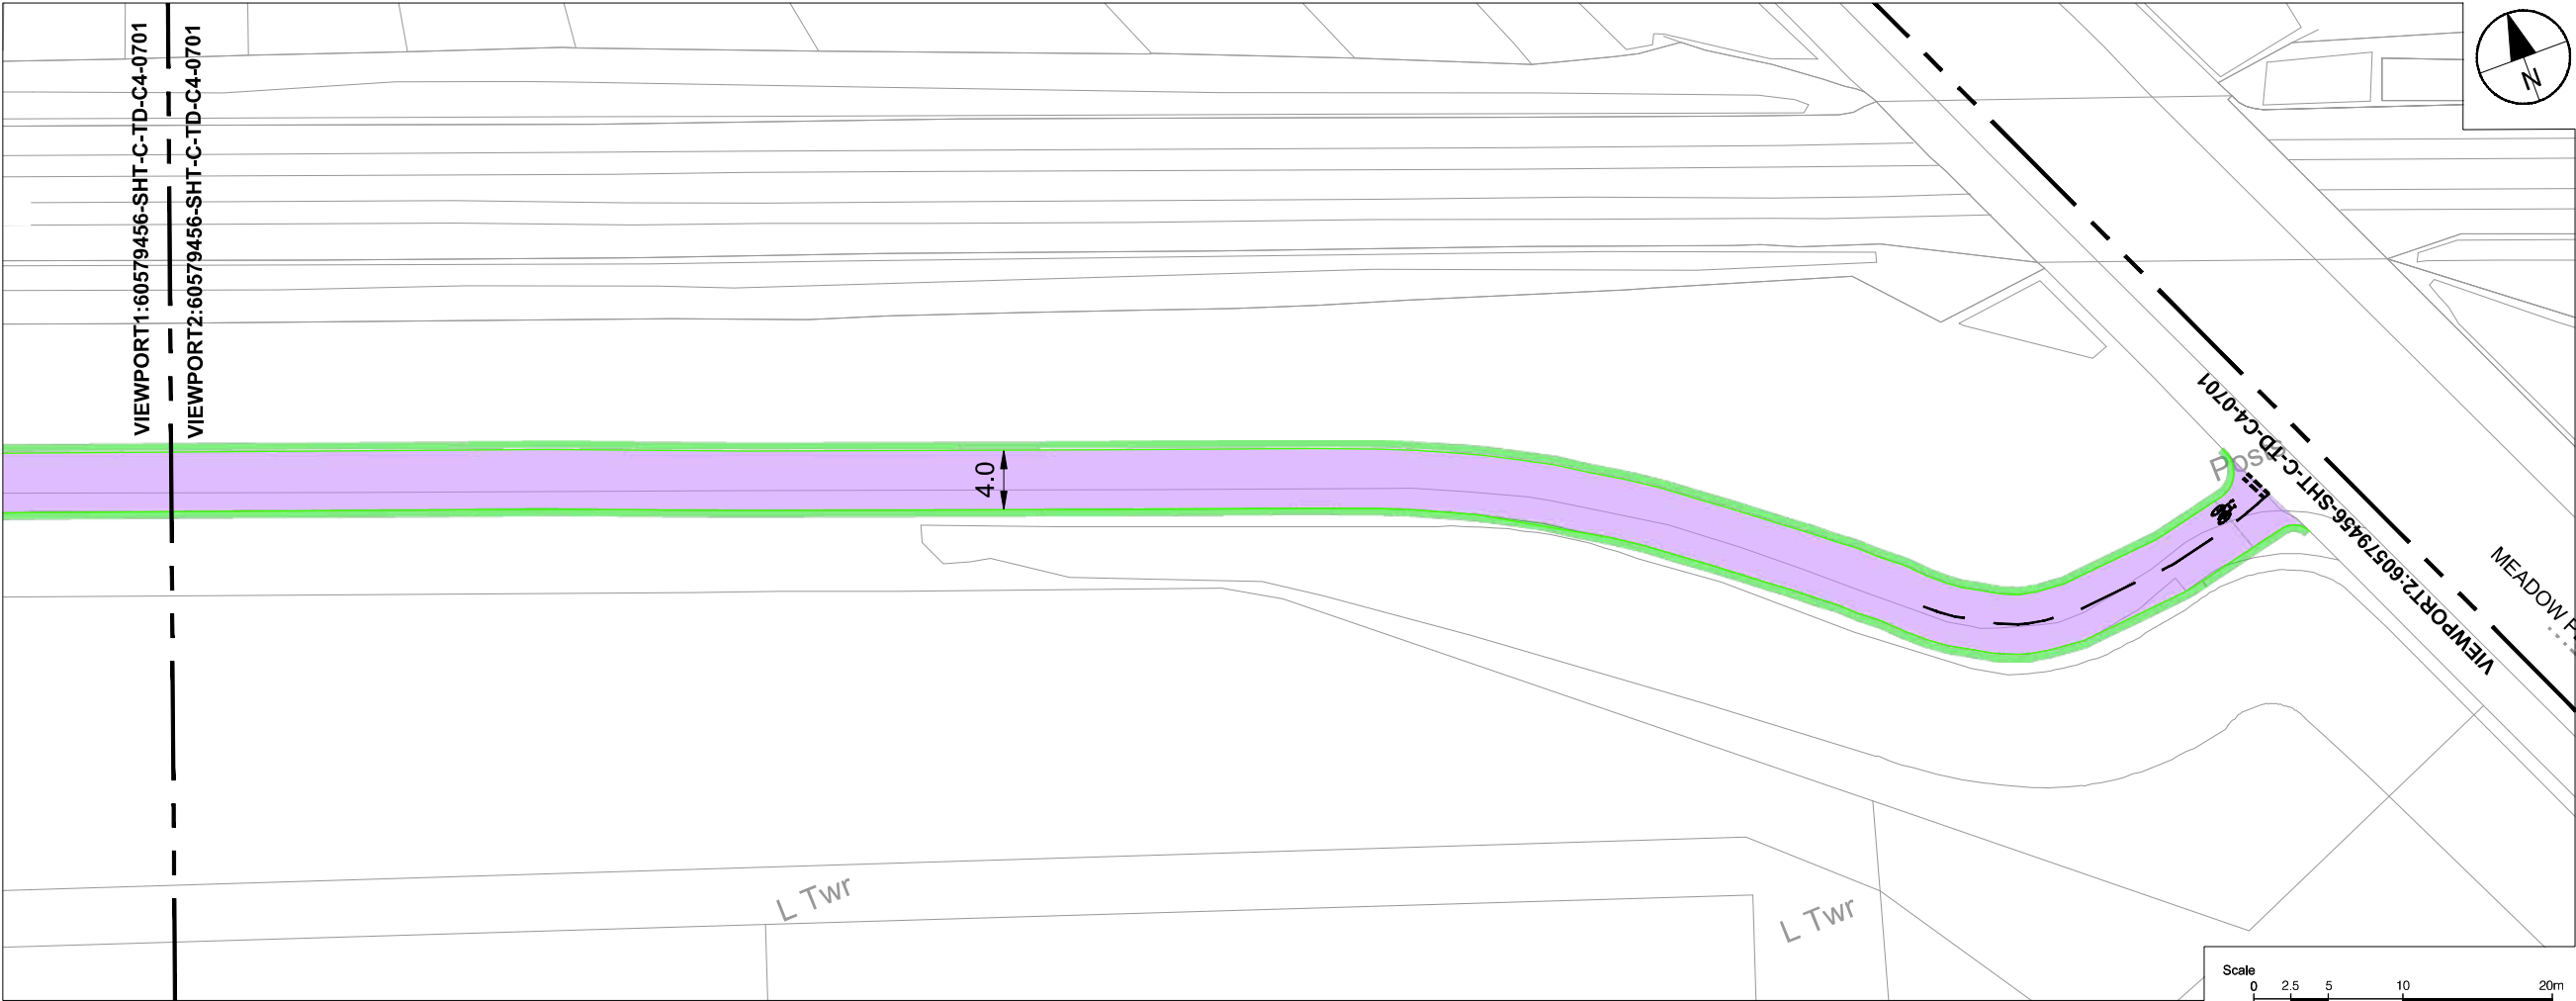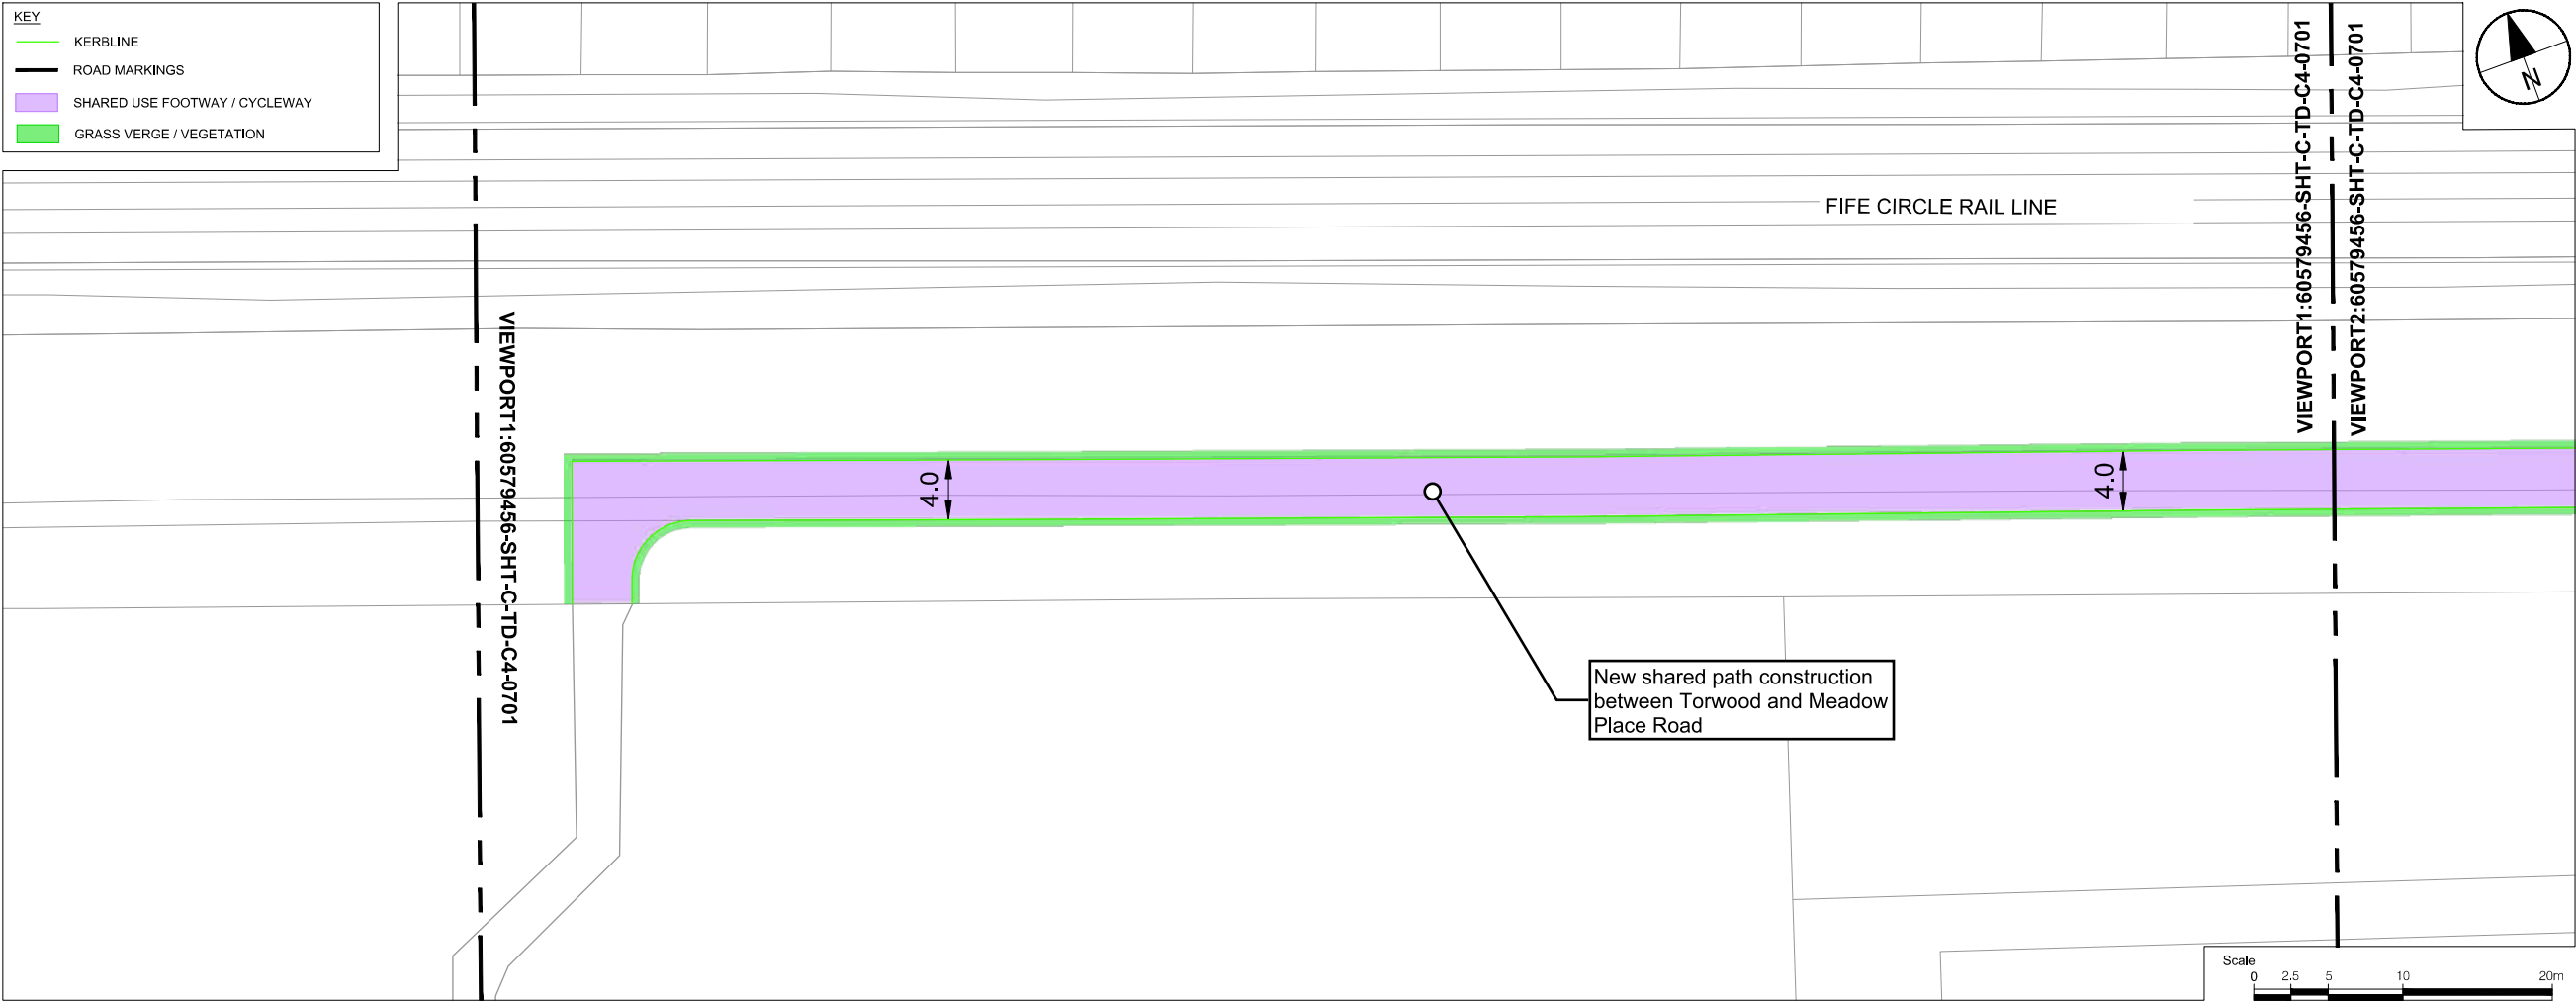

AECOM

PROJECT

WEST EDINBURGH
ACTIVE TRAVEL
NETWORK

CLIENT

EDINBURGH

THE CITY OF EDINBURGH COUNCIL

CONSULTANT

AECOM

1 Tanfield

EDINBURGH, EH3 5DA

+44 (0) 131 301 8600 tel

+44 (0) 131 301 8699 fax

www.aecom.com

NOTES

1. ALL WORKS TO BE EXECUTED IN ACCORDANCE WITH THE SPECIFICATION FOR HIGHWAY WORKS - THE MANUAL OF CONTRACT DOCUMENTS FOR HIGHWAY WORKS, DESIGN MANUAL FOR ROADS AND BRIDGES, TRAFFIC SIGNS MANUAL AND LOCAL COUNCIL GUIDELINES.

2. ALL DIMENSIONS ARE IN METRES UNLESS STATED OTHERWISE. ALL LEVELS ARE IN METRES AND RELATE TO ORDNANCE DATUM.

3. DO NOT SCALE FROM ANY DRAWING. WORK TO FIGURED DIMENSIONS ONLY. ANY DISCREPANCIES IN DIMENSION ARE TO BE REFERRED TO THE DESIGNER BEFORE WORK IS PUT TO HAND.

4. ALL DIMENSIONS AND LEVELS ARE TO BE CHECKED ON SITE BY THE CONTRACTOR PRIOR TO PREPARING ANY WORKING DRAWINGS OR COMMENCING ON SITE.

5. ALL WORKS BY THE CONTRACTOR MUST BE CARRIED OUT IN SUCH A WAY THAT ALL REQUIREMENTS UNDER THE HEALTH AND SAFETY AT WORK ACT ARE SATISFIED.

6. ALL WORK IS TO BE CARRIED OUT IN COMPLIANCE WITH THE REQUIREMENTS OF THE STATUTORY AUTHORITIES AND CONSTRUCTION DESIGN AND MANAGEMENT REGULATIONS.

7. DRAWING BASE RECEIVED FROM THE CITY OF EDINBURGH COUNCIL. SURVEY CARRIED OUT BY OTHERS. AECOM CANNOT GUARANTEE THEIR ACCURACY. CONTRACTOR TO SATISFY THEMSELVES AS TO THE ACCURACY OF SUCH INFORMATION.

8. SERVICE INFORMATION IS INTERPOLATED FROM INFORMATION RECEIVED FROM THE UTILITY PROVIDERS. AND AS SUCH NO GUARANTEE OF THEIR ACCURACY CAN BE GIVEN. CONTRACTOR TO SATISFY THEMSELVES AS TO THE ACCURACY OF SUCH INFORMATION.

ISSUE/REVISION

T03	12/09/2025	DESIGN UPDATES
T02	21/08/2024	CLIENT UPDATES
T01	01/06/2023	DRAFT ISSUE
I/R	DATE	DESCRIPTION

KEY PLAN

PROJECT NUMBER

60579456

SHEET TITLE

CENTRAL SECTION
GENERAL ARRANGEMENT 2022
SHEET 1 OF 1

SHEET NUMBER

60579456-SHT-C-TD-C4-0701


BASED UPON THE ORDNANCE SURVEY MAPPING WITH THE PERMISSION OF HER MAJESTY'S STATIONERY OFFICE (C) CROWN COPYRIGHT, LICENCE NO. AL 100005220. ALL LOCATION IMAGES SOURCED FROM GOOGLE MAPS.

Filename: L:\LEGACY\UK\EDM\PROJECTS\TRAFFIC - CL - WEST EDINBURGH ATN\900_CAD_GIS\915_CAD (TECHNICAL DESIGN 2022)\20-SHEETS\CENTRAL SECTION\60579456-SHT-C-TD-C5-0701 - SECTION SPLIT.DWG
Last saved by: S.M. TULLOCH Last Modified: 2023-09-15

Project Management Initials: Designer: JM Checked: SS Approved: PM ISO A1 594mm x 841mm

KEY

TRAFFIC SIGNAL POLE

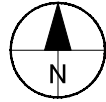KERBLINE

AECOM

PROJECT

WEST EDINBURGH
ACTIVE TRAVEL
NETWORK

CLIENT

• EDINBURGH •
THE CITY OF EDINBURGH COUNCIL

CONSULTANT

AECOM
1 Tanfield
EDINBURGH, EH3 5DA
+44 (0) 131 301 8600 tel
+44 (0) 131 301 8699 fax
www.aecom.com

NOTES

- ALL WORKS TO BE EXECUTED IN ACCORDANCE WITH THE SPECIFICATION FOR HIGHWAY WORKS - THE MANUAL OF CONTRACT DOCUMENTS FOR HIGHWAY WORKS, DESIGN MANUAL FOR ROADS AND BRIDGES, TRAFFIC SIGNS MANUAL AND LOCAL COUNCIL GUIDELINES.
- ALL DIMENSIONS ARE IN METRES UNLESS STATED OTHERWISE. ALL LEVELS ARE IN METRES AND RELATE TO ORDNANCE DATUM.
- DO NOT SCALE FROM ANY DRAWING. WORK TO FIGURED DIMENSIONS ONLY. ANY DISCREPANCIES IN DIMENSION ARE TO BE REFERRED TO THE DESIGNER BEFORE WORK IS PUT TO HAND.
- ALL DIMENSIONS AND LEVELS ARE TO BE CHECKED ON SITE BY THE CONTRACTOR PRIOR TO PREPARING ANY WORKING DRAWINGS OR COMMENCING ON SITE.
- ALL WORKS BY THE CONTRACTOR MUST BE CARRIED OUT IN SUCH A WAY THAT ALL REQUIREMENTS UNDER THE HEALTH AND SAFETY AT WORK ACT ARE SATISFIED.
- ALL WORK IS TO BE CARRIED OUT IN COMPLIANCE WITH THE REQUIREMENTS OF THE STATUTORY AUTHORITIES AND CONSTRUCTION DESIGN AND MANAGEMENT REGULATIONS.
- DRAWING BASE RECEIVED FROM THE CITY OF EDINBURGH COUNCIL. SURVEY CARRIED OUT BY OTHERS. AECOM CANNOT GUARANTEE THEIR ACCURACY. CONTRACTOR TO SATISFY THEMSELVES AS TO THE ACCURACY OF SUCH INFORMATION.
- SERVICE INFORMATION IS INTERPOLATED FROM INFORMATION RECEIVED FROM THE UTILITY PROVIDERS, AND AS SUCH NO GUARANTEE OF THEIR ACCURACY CAN BE GIVEN. CONTRACTOR TO SATISFY THEMSELVES AS TO THE ACCURACY OF SUCH INFORMATION.

ISSUE/REVISION

I/R	DATE	DESCRIPTION
T05	12/09/2025	PHASE SPLIT UPDATE
T04	13/06/2025	DESIGN UPDATES
T03	10/09/2024	CLIENT UPDATES
T02	02/04/2024	UTILITY UPDATE
T01	01/06/2023	DRAFT ISSUE

KEY PLAN

PROJECT NUMBER


60579456

SHEET TITLE

CENTRAL SECTION
GENERAL ARRANGEMENT
SHEET 1 OF 2

SHEET NUMBER

60579456-SHT-C-TD-C5-0701

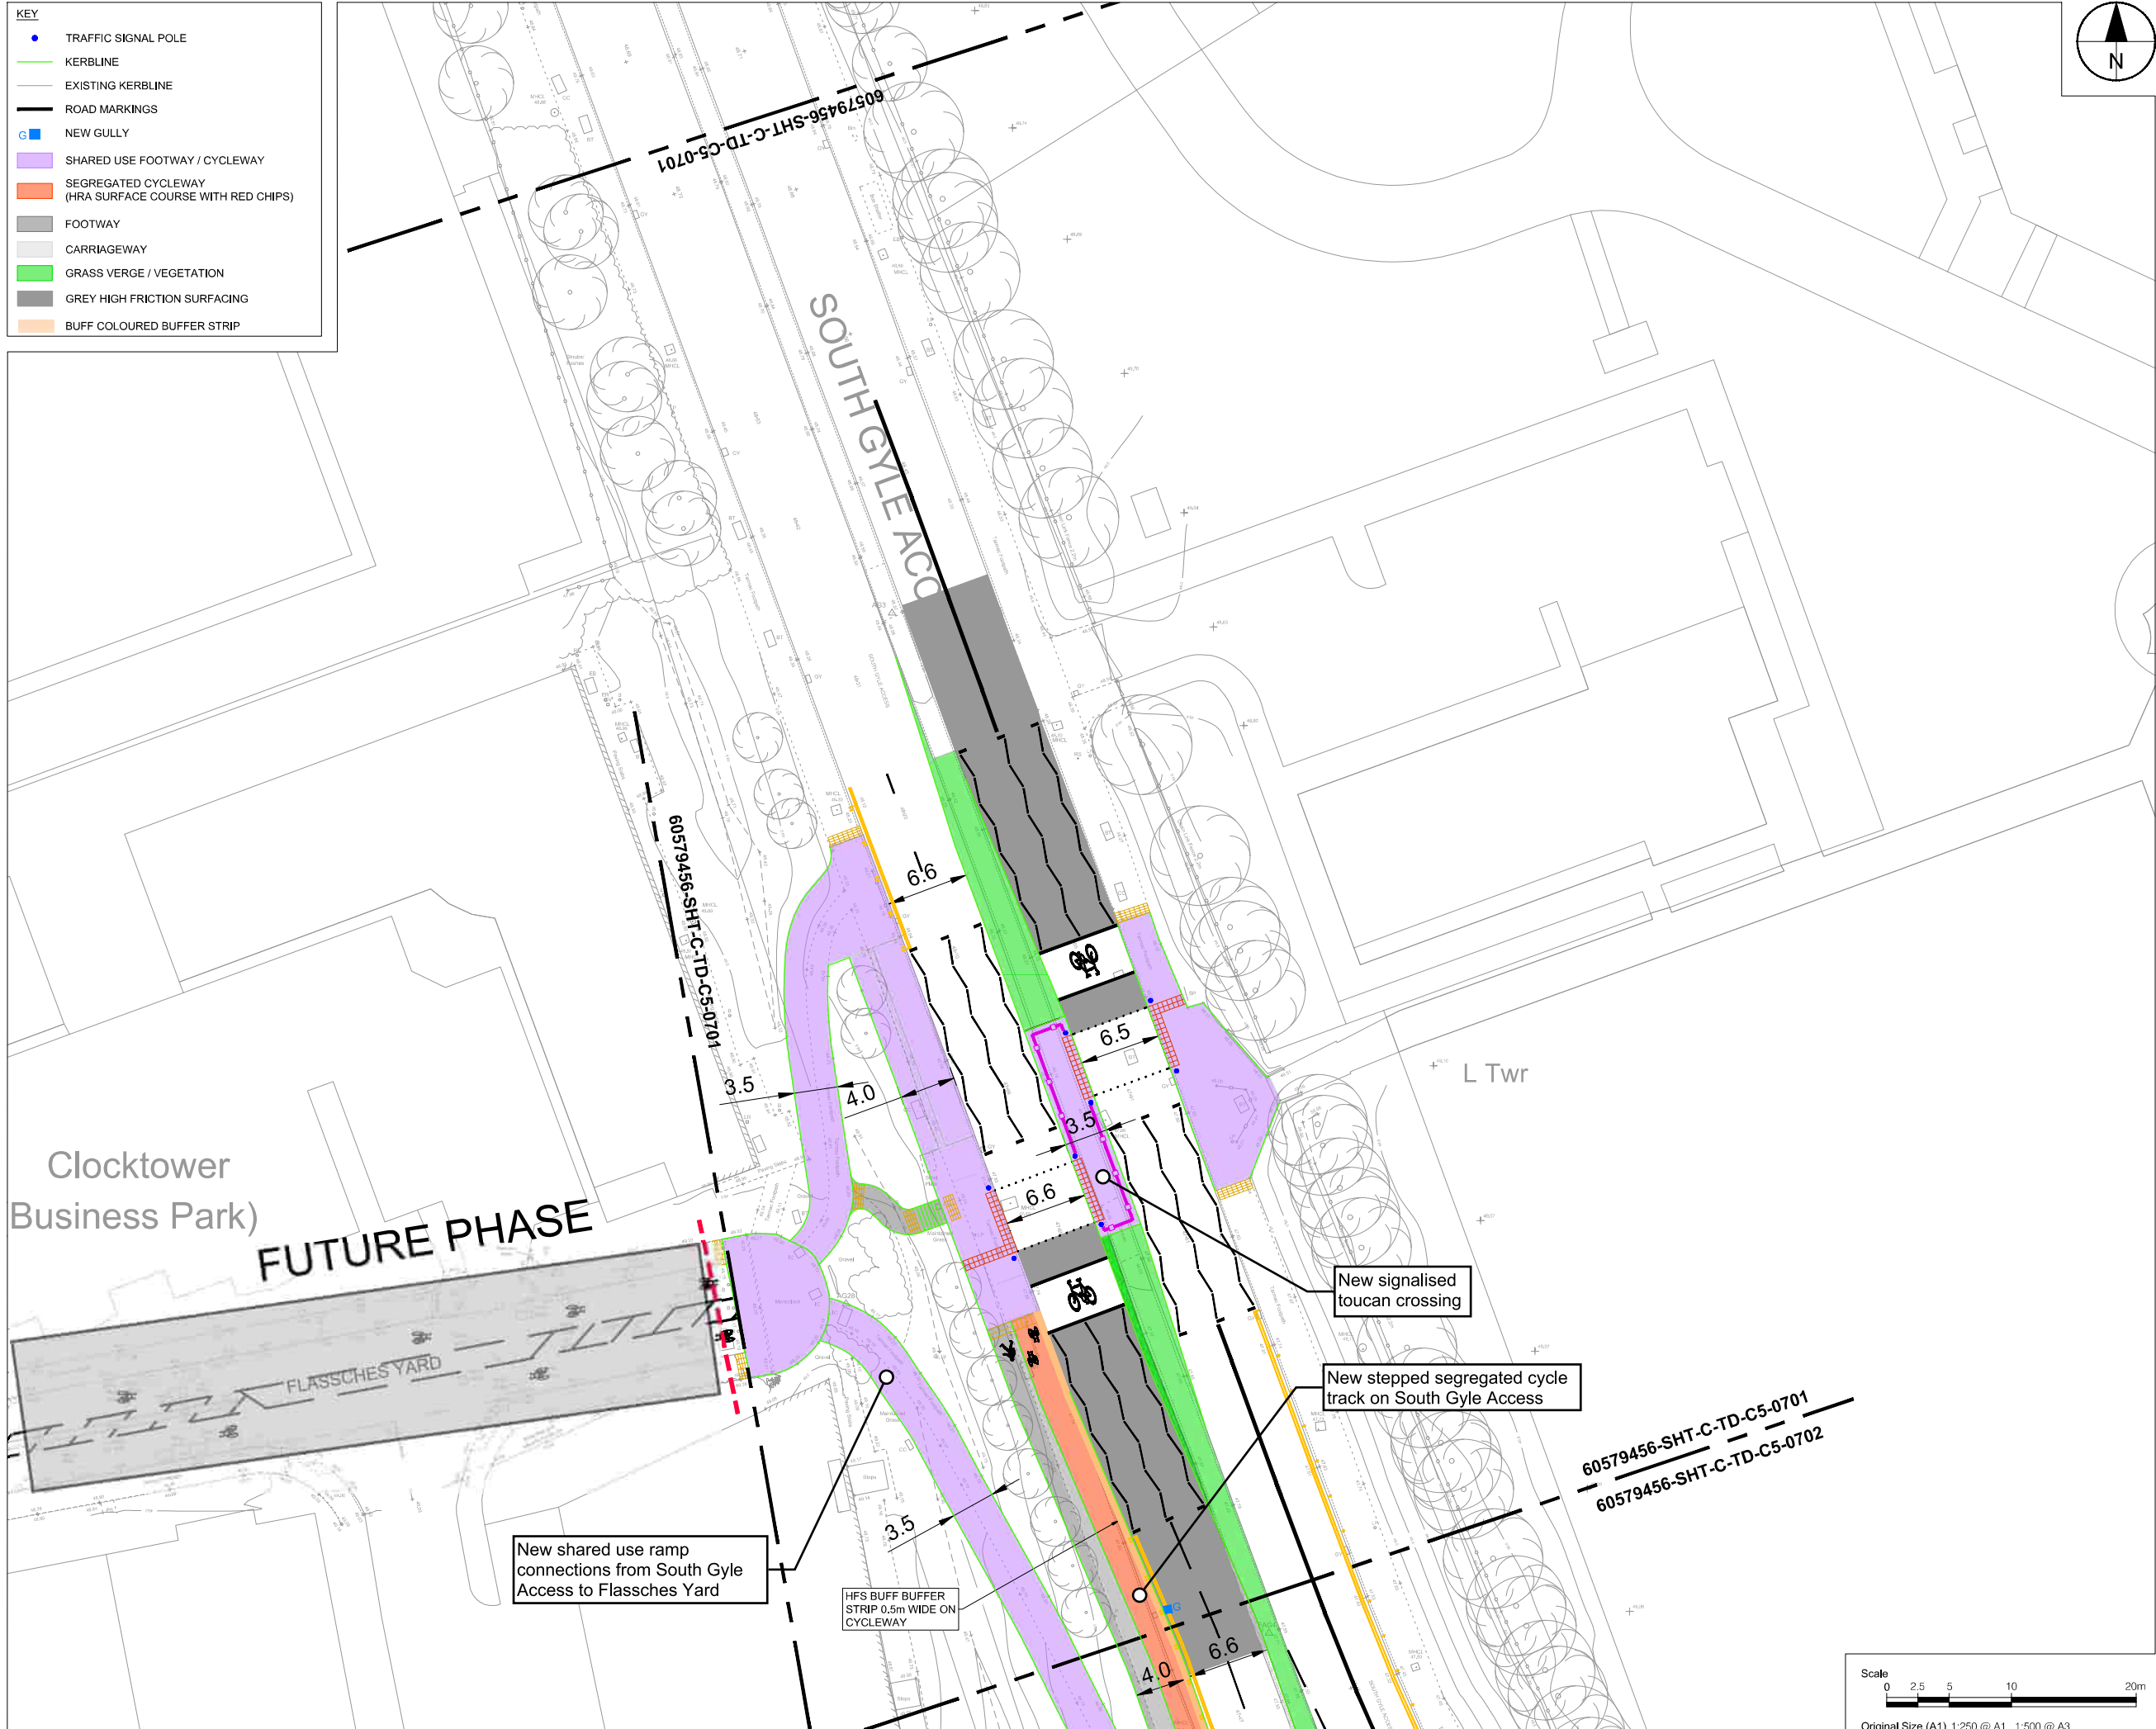

Filename: L:\LEGACY\UKEDM\FP02\VTTP\PROJECTS\TRAFFIC - CL - WEST EDINBURGH ATN\000_CAD_GIS\015_CAD (TECHNICAL DESIGN 2022)\20-SHEETS\CENTRAL SECTION\00579456-SHT-C-TD-C5-0701 - SECTION SPLIT.DWG
Last saved by: SMT,TULLOCH Last Potted: 2023-09-15

Project Management Initials: Designer: JM Checked: SS Approved: PM ISO A1 594mm x 841mm

- KEY**
- TRAFFIC SIGNAL POLE
 - KERBLINE
 - EXISTING KERBLINE
 - ROAD MARKINGS
 - NEW GULLY
 - SHARED USE FOOTWAY / CYCLEWAY
 - SEGREGATED CYCLEWAY (HRA SURFACE COURSE WITH RED CHIPS)
 - FOOTWAY
 - CARRIAGEWAY
 - GRASS VERGE / VEGETATION
 - GREY HIGH FRICTION SURFACING
 - BUFF COLOURED BUFFER STRIP



AECOM

PROJECT

**WEST EDINBURGH
ACTIVE TRAVEL
NETWORK**

CLIENT

EDINBURGH
THE CITY OF EDINBURGH COUNCIL

CONSULTANT

AECOM
1 Tanfield
EDINBURGH, EH3 5DA
+44 (0) 131 301 8600 tel
+44 (0) 131 301 8699 fax
www.aecom.com

NOTES

- ALL WORKS TO BE EXECUTED IN ACCORDANCE WITH THE SPECIFICATION FOR HIGHWAY WORKS - THE MANUAL OF CONTRACT DOCUMENTS FOR HIGHWAY WORKS, DESIGN MANUAL FOR ROADS AND BRIDGES, TRAFFIC SIGNS MANUAL AND LOCAL COUNCIL GUIDELINES.
- ALL DIMENSIONS ARE IN METRES UNLESS STATED OTHERWISE. ALL LEVELS ARE IN METRES AND RELATE TO ORDNANCE DATUM.
- DO NOT SCALE FROM ANY DRAWING. WORK TO FIGURED DIMENSIONS ONLY. ANY DISCREPANCIES IN DIMENSION ARE TO BE REFERRED TO THE DESIGNER BEFORE WORK IS PUT TO HAND.
- ALL DIMENSIONS AND LEVELS ARE TO BE CHECKED ON SITE BY THE CONTRACTOR PRIOR TO PREPARING ANY WORKING DRAWINGS OR COMMENCING ON SITE.
- ALL WORKS BY THE CONTRACTOR MUST BE CARRIED OUT IN SUCH A WAY THAT ALL REQUIREMENTS UNDER THE HEALTH AND SAFETY AT WORK ACT ARE SATISFIED.
- ALL WORK IS TO BE CARRIED OUT IN COMPLIANCE WITH THE REQUIREMENTS OF THE STATUTORY AUTHORITIES AND CONSTRUCTION DESIGN AND MANAGEMENT REGULATIONS.
- DRAWING BASE RECEIVED FROM THE CITY OF EDINBURGH COUNCIL. SURVEY CARRIED OUT BY OTHERS. AECOM CANNOT GUARANTEE THEIR ACCURACY. CONTRACTOR TO SATISFY THEMSELVES AS TO THE ACCURACY OF SUCH INFORMATION.
- SERVICE INFORMATION IS INTERPOLATED FROM INFORMATION RECEIVED FROM THE UTILITY PROVIDERS. AND AS SUCH NO GUARANTEE OF THEIR ACCURACY CAN BE GIVEN. CONTRACTOR TO SATISFY THEMSELVES AS TO THE ACCURACY OF SUCH INFORMATION.

ISSUE/REVISION

I/R	DATE	DESCRIPTION
T05	12/09/2025	PHASE SPLIT UPDATE
T04	13/06/2025	DESIGN UPDATES
T03	10/09/2024	CLIENT UPDATES
T02	02/04/2024	UTILITY UPDATE
T01	01/06/2023	DRAFT ISSUE

KEY PLAN

PROJECT NUMBER



60579456



SHEET TITLE

CENTRAL SECTION
GENERAL ARRANGEMENT
SHEET 2 OF 2

SHEET NUMBER

60579456-SHT-C-TD-C5-0702

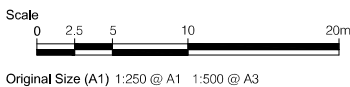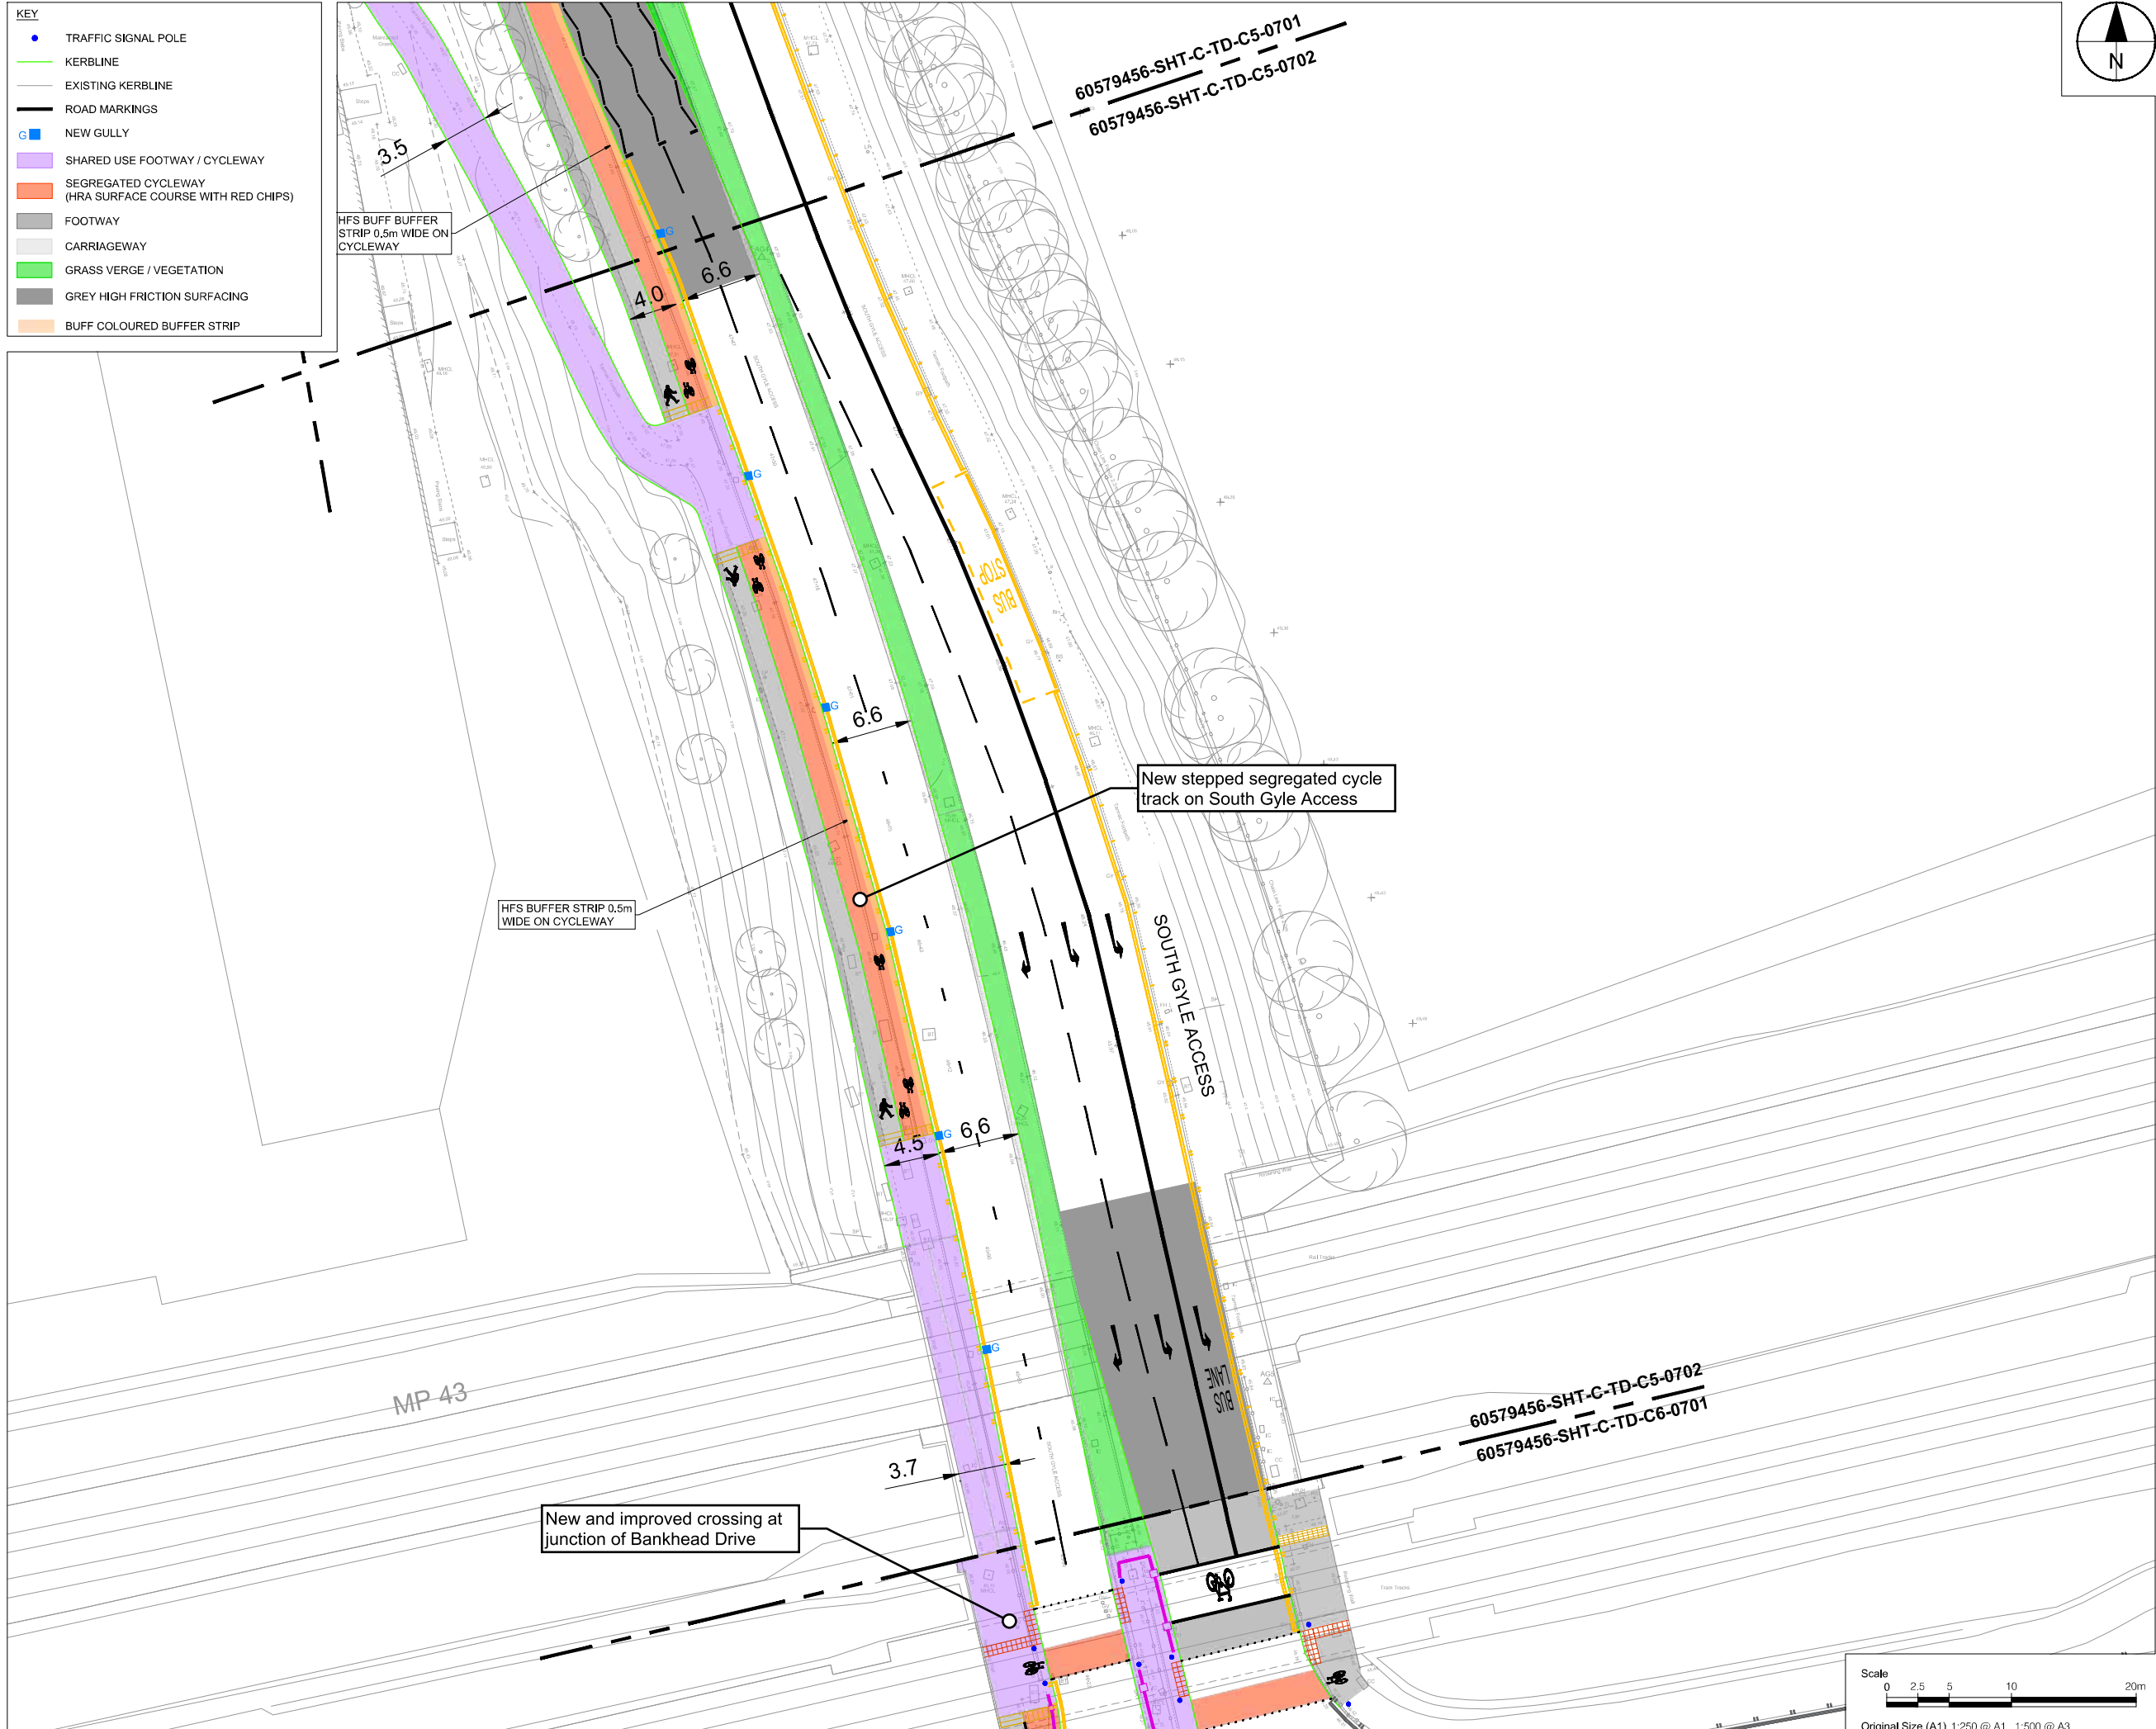

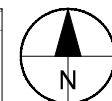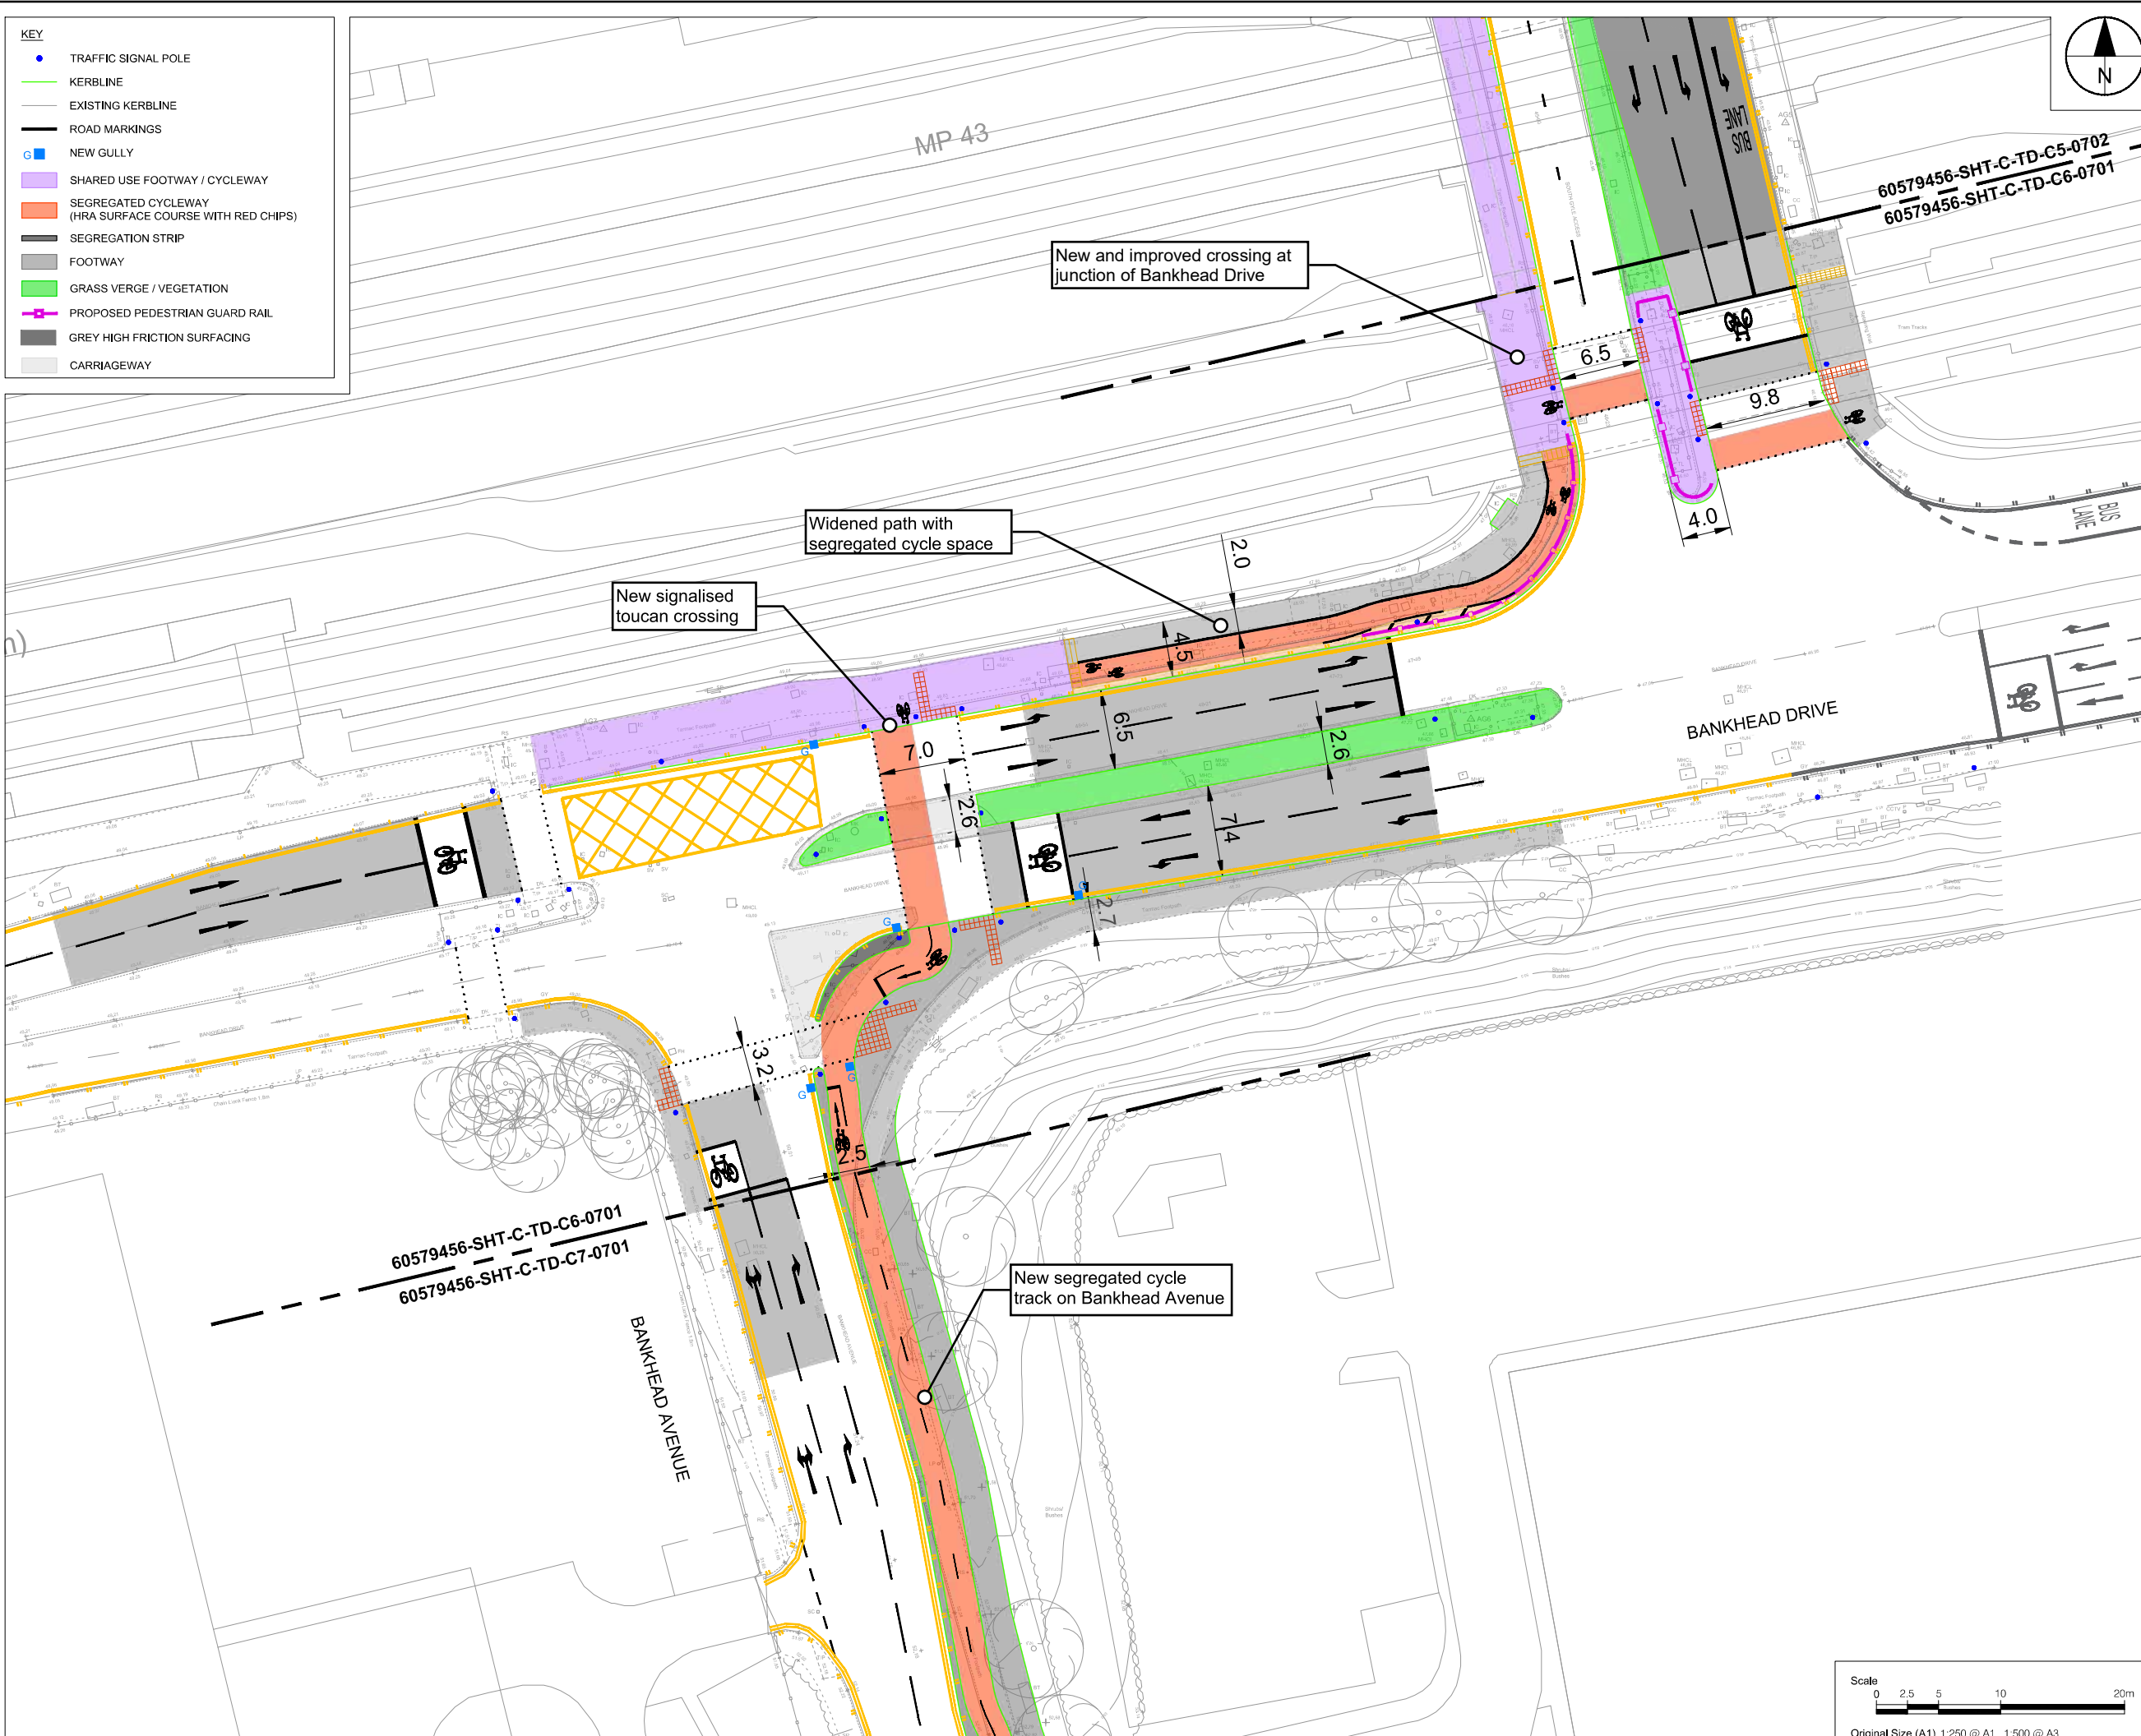

PROJECT

**WEST EDINBURGH
ACTIVE TRAVEL
NETWORK**

CLIENT



CONSULTANT

AECOM
1 Tanfield
EDINBURGH, EH3 5DA
+44 (0) 131 301 8600 tel
+44 (0) 131 301 8699 fax
www.aecom.com

NOTES

- ALL WORKS TO BE EXECUTED IN ACCORDANCE WITH THE SPECIFICATION FOR HIGHWAY WORKS - THE MANUAL OF CONTRACT DOCUMENTS FOR HIGHWAY WORKS, DESIGN MANUAL FOR ROADS AND BRIDGES, TRAFFIC SIGNS MANUAL AND LOCAL COUNCIL GUIDELINES.
- ALL DIMENSIONS ARE IN METRES UNLESS STATED OTHERWISE. ALL LEVELS ARE IN METRES AND RELATE TO ORDNANCE DATUM.
- DO NOT SCALE FROM ANY DRAWING. WORK TO FIGURED DIMENSIONS ONLY. ANY DISCREPANCIES IN DIMENSION ARE TO BE REFERRED TO THE DESIGNER BEFORE WORK IS PUT TO HAND.
- ALL DIMENSIONS AND LEVELS ARE TO BE CHECKED ON SITE BY THE CONTRACTOR PRIOR TO PREPARING ANY WORKING DRAWINGS OR COMMENCING ON SITE.
- ALL WORKS BY THE CONTRACTOR MUST BE CARRIED OUT IN SUCH A WAY THAT ALL REQUIREMENTS UNDER THE HEALTH AND SAFETY AT WORK ACT ARE SATISFIED.
- ALL WORK IS TO BE CARRIED OUT IN COMPLIANCE WITH THE REQUIREMENTS OF THE STATUTORY AUTHORITIES AND CONSTRUCTION DESIGN AND MANAGEMENT REGULATIONS.
- DRAWING BASE RECEIVED FROM THE CITY OF EDINBURGH COUNCIL. SURVEY CARRIED OUT BY OTHERS. AECOM CANNOT GUARANTEE THEIR ACCURACY. CONTRACTOR TO SATISFY THEMSELVES AS TO THE ACCURACY OF SUCH INFORMATION.
- SERVICE INFORMATION IS INTERPOLATED FROM INFORMATION RECEIVED FROM THE UTILITY PROVIDERS. AND AS SUCH NO GUARANTEE OF THEIR ACCURACY CAN BE GIVEN. CONTRACTOR TO SATISFY THEMSELVES AS TO THE ACCURACY OF SUCH INFORMATION.

ISSUE/REVISION

T03	15/09/2025	DESIGN UPDATES
T02	29/02/2024	CLIENT UPDATES
T01	01/06/2023	DRAFT ISSUE
I/R	DATE	DESCRIPTION

KEY PLAN

PROJECT NUMBER

60579456

SHEET TITLE

CENTRAL SECTION
GENERAL ARRANGEMENT
SHEET 1 OF 1

SHEET NUMBER

60579456-SHT-C-TD-C6-0701

Filename: L:\LEGACY\UKEDM4FP002V1\TP\PROJECT\TRAFFIC - CL - WEST EDINBURGH ATN\000_CAD_GIS\015_CAD (TECHNICAL DESIGN 2022)\20-SHEETS\CENTRAL SECTION\07\60579456-SHT-C-TD-C7-0701 - SECTION SPLIT.DWG
Last saved by: SAM.TULLOCH Last Modified: 2023-09-16


Project Management Initials: Designer: JM Checked: SS Approved: PM ISO A1 594mm x 841mm

KEY


TRAFFIC SIGNAL POLE

KERBLINE

G

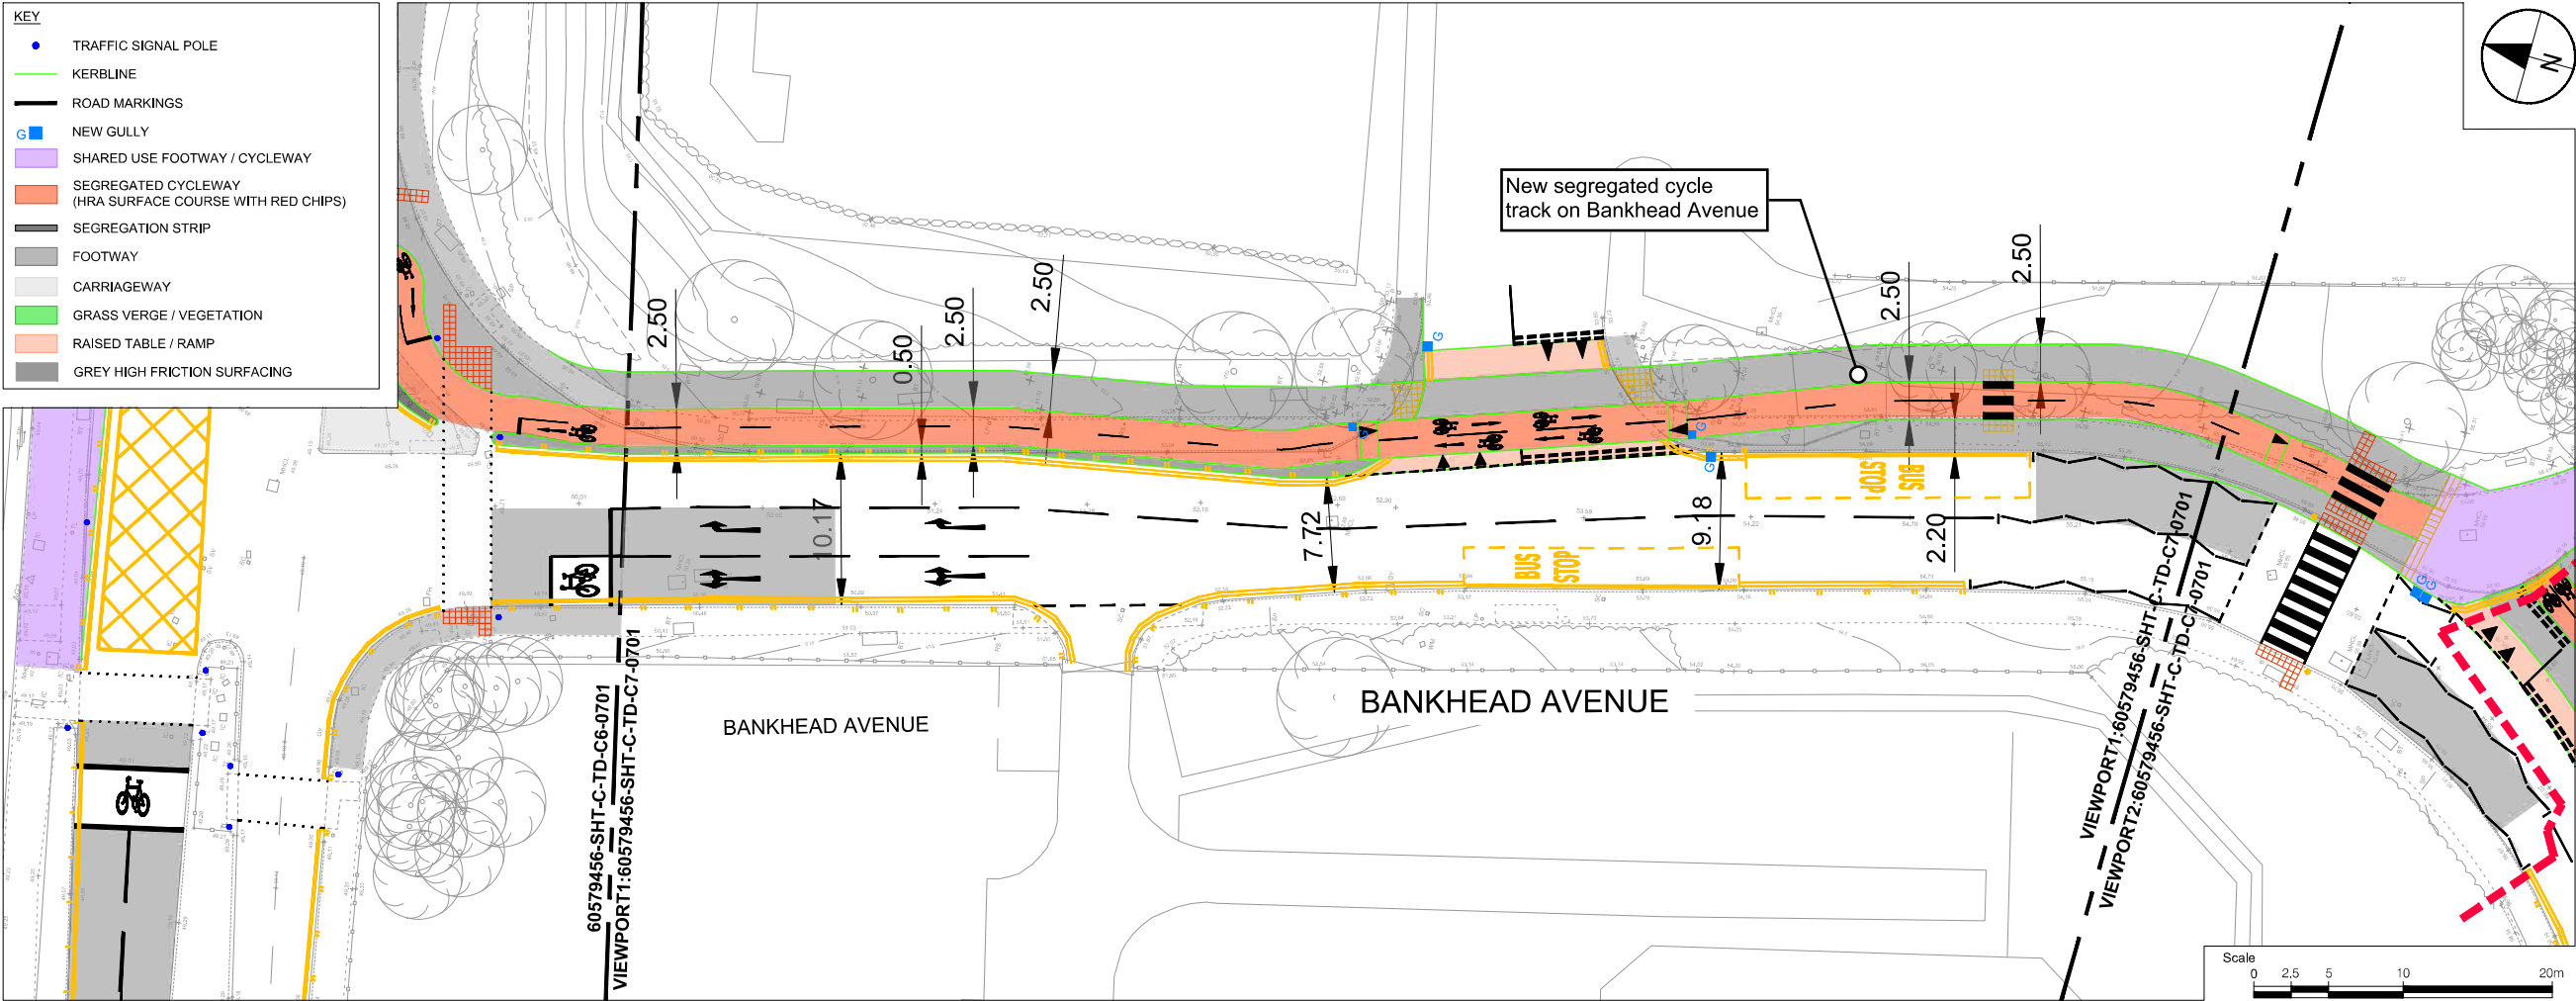NEW GULLY

VIEWPORT 1

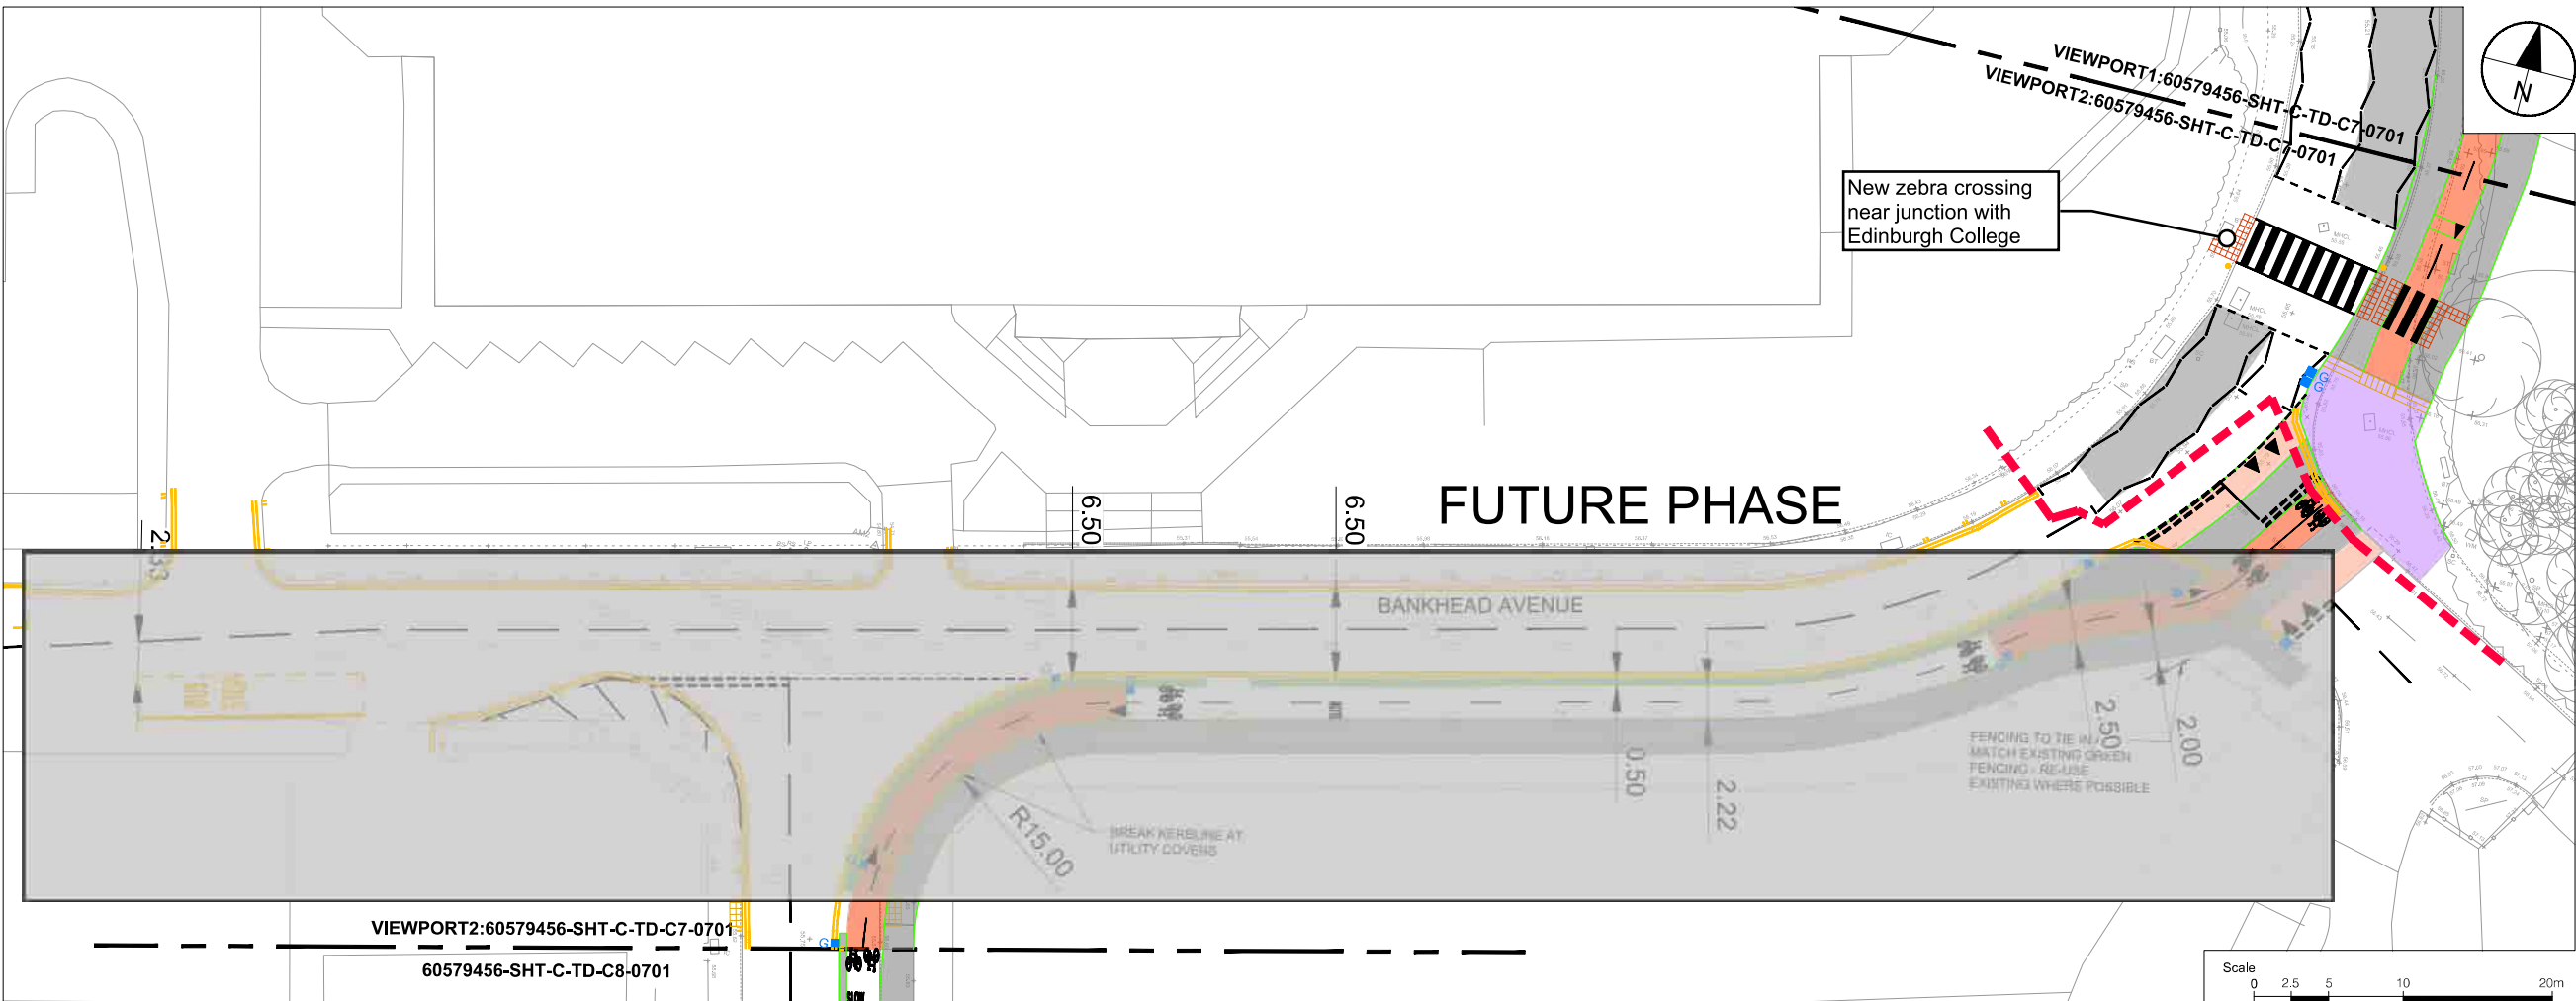

VIEWPORT 2

AECOM

PROJECT

WEST EDINBURGH
ACTIVE TRAVEL
NETWORK

CLIENT

EDINBURGH

THE CITY OF EDINBURGH COUNCIL

CONSULTANT

1 Tanfield
EDINBURGH, EH3 5DA
+44 (0) 131 301 8600 tel
+44 (0) 131 301 8699 fax
www.aecom.com

NOTES

1. ALL WORKS TO BE EXECUTED IN ACCORDANCE WITH THE SPECIFICATION FOR HIGHWAY WORKS - THE MANUAL OF CONTRACT DOCUMENTS FOR HIGHWAY WORKS, DESIGN MANUAL FOR ROADS AND BRIDGES, TRAFFIC SIGNS MANUAL AND LOCAL COUNCIL GUIDELINES.

2. ALL DIMENSIONS ARE IN METRES UNLESS STATED OTHERWISE. ALL LEVELS ARE IN METRES AND RELATE TO ORDNANCE DATUM.

3. DO NOT SCALE FROM ANY DRAWING. WORK TO FIGURED DIMENSIONS ONLY. ANY DISCREPANCIES IN DIMENSION ARE TO BE REFERRED TO THE DESIGNER BEFORE WORK IS PUT TO HAND.

4. ALL DIMENSIONS AND LEVELS ARE TO BE CHECKED ON SITE BY THE CONTRACTOR PRIOR TO PREPARING ANY WORKING DRAWINGS OR COMMENCING ON SITE.

5. ALL WORKS BY THE CONTRACTOR MUST BE CARRIED OUT IN SUCH A WAY THAT ALL REQUIREMENTS UNDER THE HEALTH AND SAFETY AT WORK ACT ARE SATISFIED.

6. ALL WORK IS TO BE CARRIED OUT IN COMPLIANCE WITH THE REQUIREMENTS OF THE STATUTORY AUTHORITIES AND CONSTRUCTION DESIGN AND MANAGEMENT REGULATIONS.

7. DRAWING BASE RECEIVED FROM THE CITY OF EDINBURGH COUNCIL. SURVEY CARRIED OUT BY OTHERS, AECOM CANNOT GUARANTEE THEIR ACCURACY. CONTRACTOR TO SATISFY THEMSELVES AS TO THE ACCURACY OF SUCH INFORMATION.

8. SERVICE INFORMATION IS INTERPOLATED FROM INFORMATION RECEIVED FROM THE UTILITY PROVIDERS, AND AS SUCH NO GUARANTEE OF THEIR ACCURACY CAN BE GIVEN. CONTRACTOR TO SATISFY THEMSELVES AS TO THE ACCURACY OF SUCH INFORMATION.

ISSUE/REVISION

T04	12/09/2025	PHASE SPLIT UPDATE
T03	10/09/2024	CLIENT UPDATES
T02	29/02/2024	CLIENT UPDATES
T01	01/06/2023	DRAFT ISSUE
I/R	DATE	DESCRIPTION

KEY PLAN

PROJECT NUMBER

60579456

SHEET TITLE

CENTRAL SECTION
GENERAL ARRANGEMENT
SHEET 1 OF 1

SHEET NUMBER

60579456-SHT-C-TD-C7-0701

BASED UPON THE ORDNANCE SURVEY MAPPING WITH THE PERMISSION OF HER MAJESTY'S STATIONERY OFFICE (C) CROWN COPYRIGHT, LICENCE NO. AL 100005220. ALL LOCATION IMAGES SOURCED FROM GOOGLE MAPS.