

## Please read these notes before viewing the map tiles.

The following map tiles show only the changes that are being proposed under this Traffic Regulation Order (TRO).

If there are existing restrictions that are not being changed by this TRO, those will not appear on these map tiles. You can see details of existing restrictions here: [Streets - The City of Edinburgh Council](#)


The map tiles show changes of the following types: **Additions, Modifications or Removals.**

**Additions and modifications** are shown in solid colours, like this:



The reference letter (“G” and “L” in this example) corresponds with the key on the left side of the map tile. That key will explain what restriction is being added or modified.


**Removals** are shown as a dotted outline, like this:

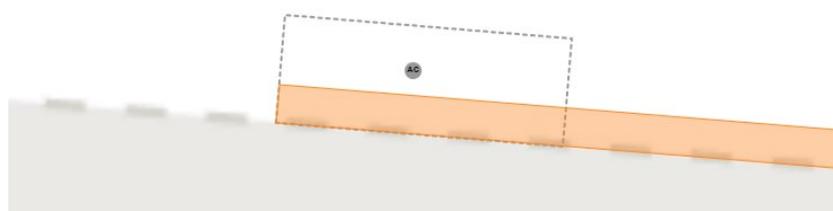


In this case a bay (referenced “AC”) is being removed and a yellow line introduced. The reference letter will correspond with the key, and the key will explain what type of restriction is being removed by the proposal.

### **Additions and Removals.**

Sometimes, an existing restriction will be replaced by a different restriction. In such cases, the map tile will show both the removal and the addition:

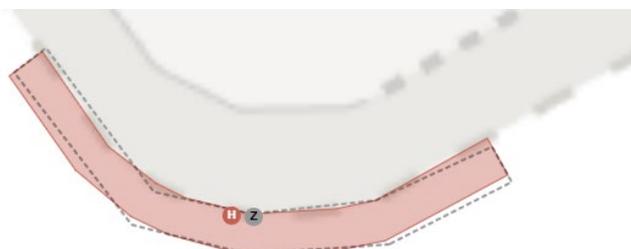

In this case yellow line (“Z”) is being removed and replaced with a different type of yellow line (“H”). The key will explain both the existing and proposed restrictions.

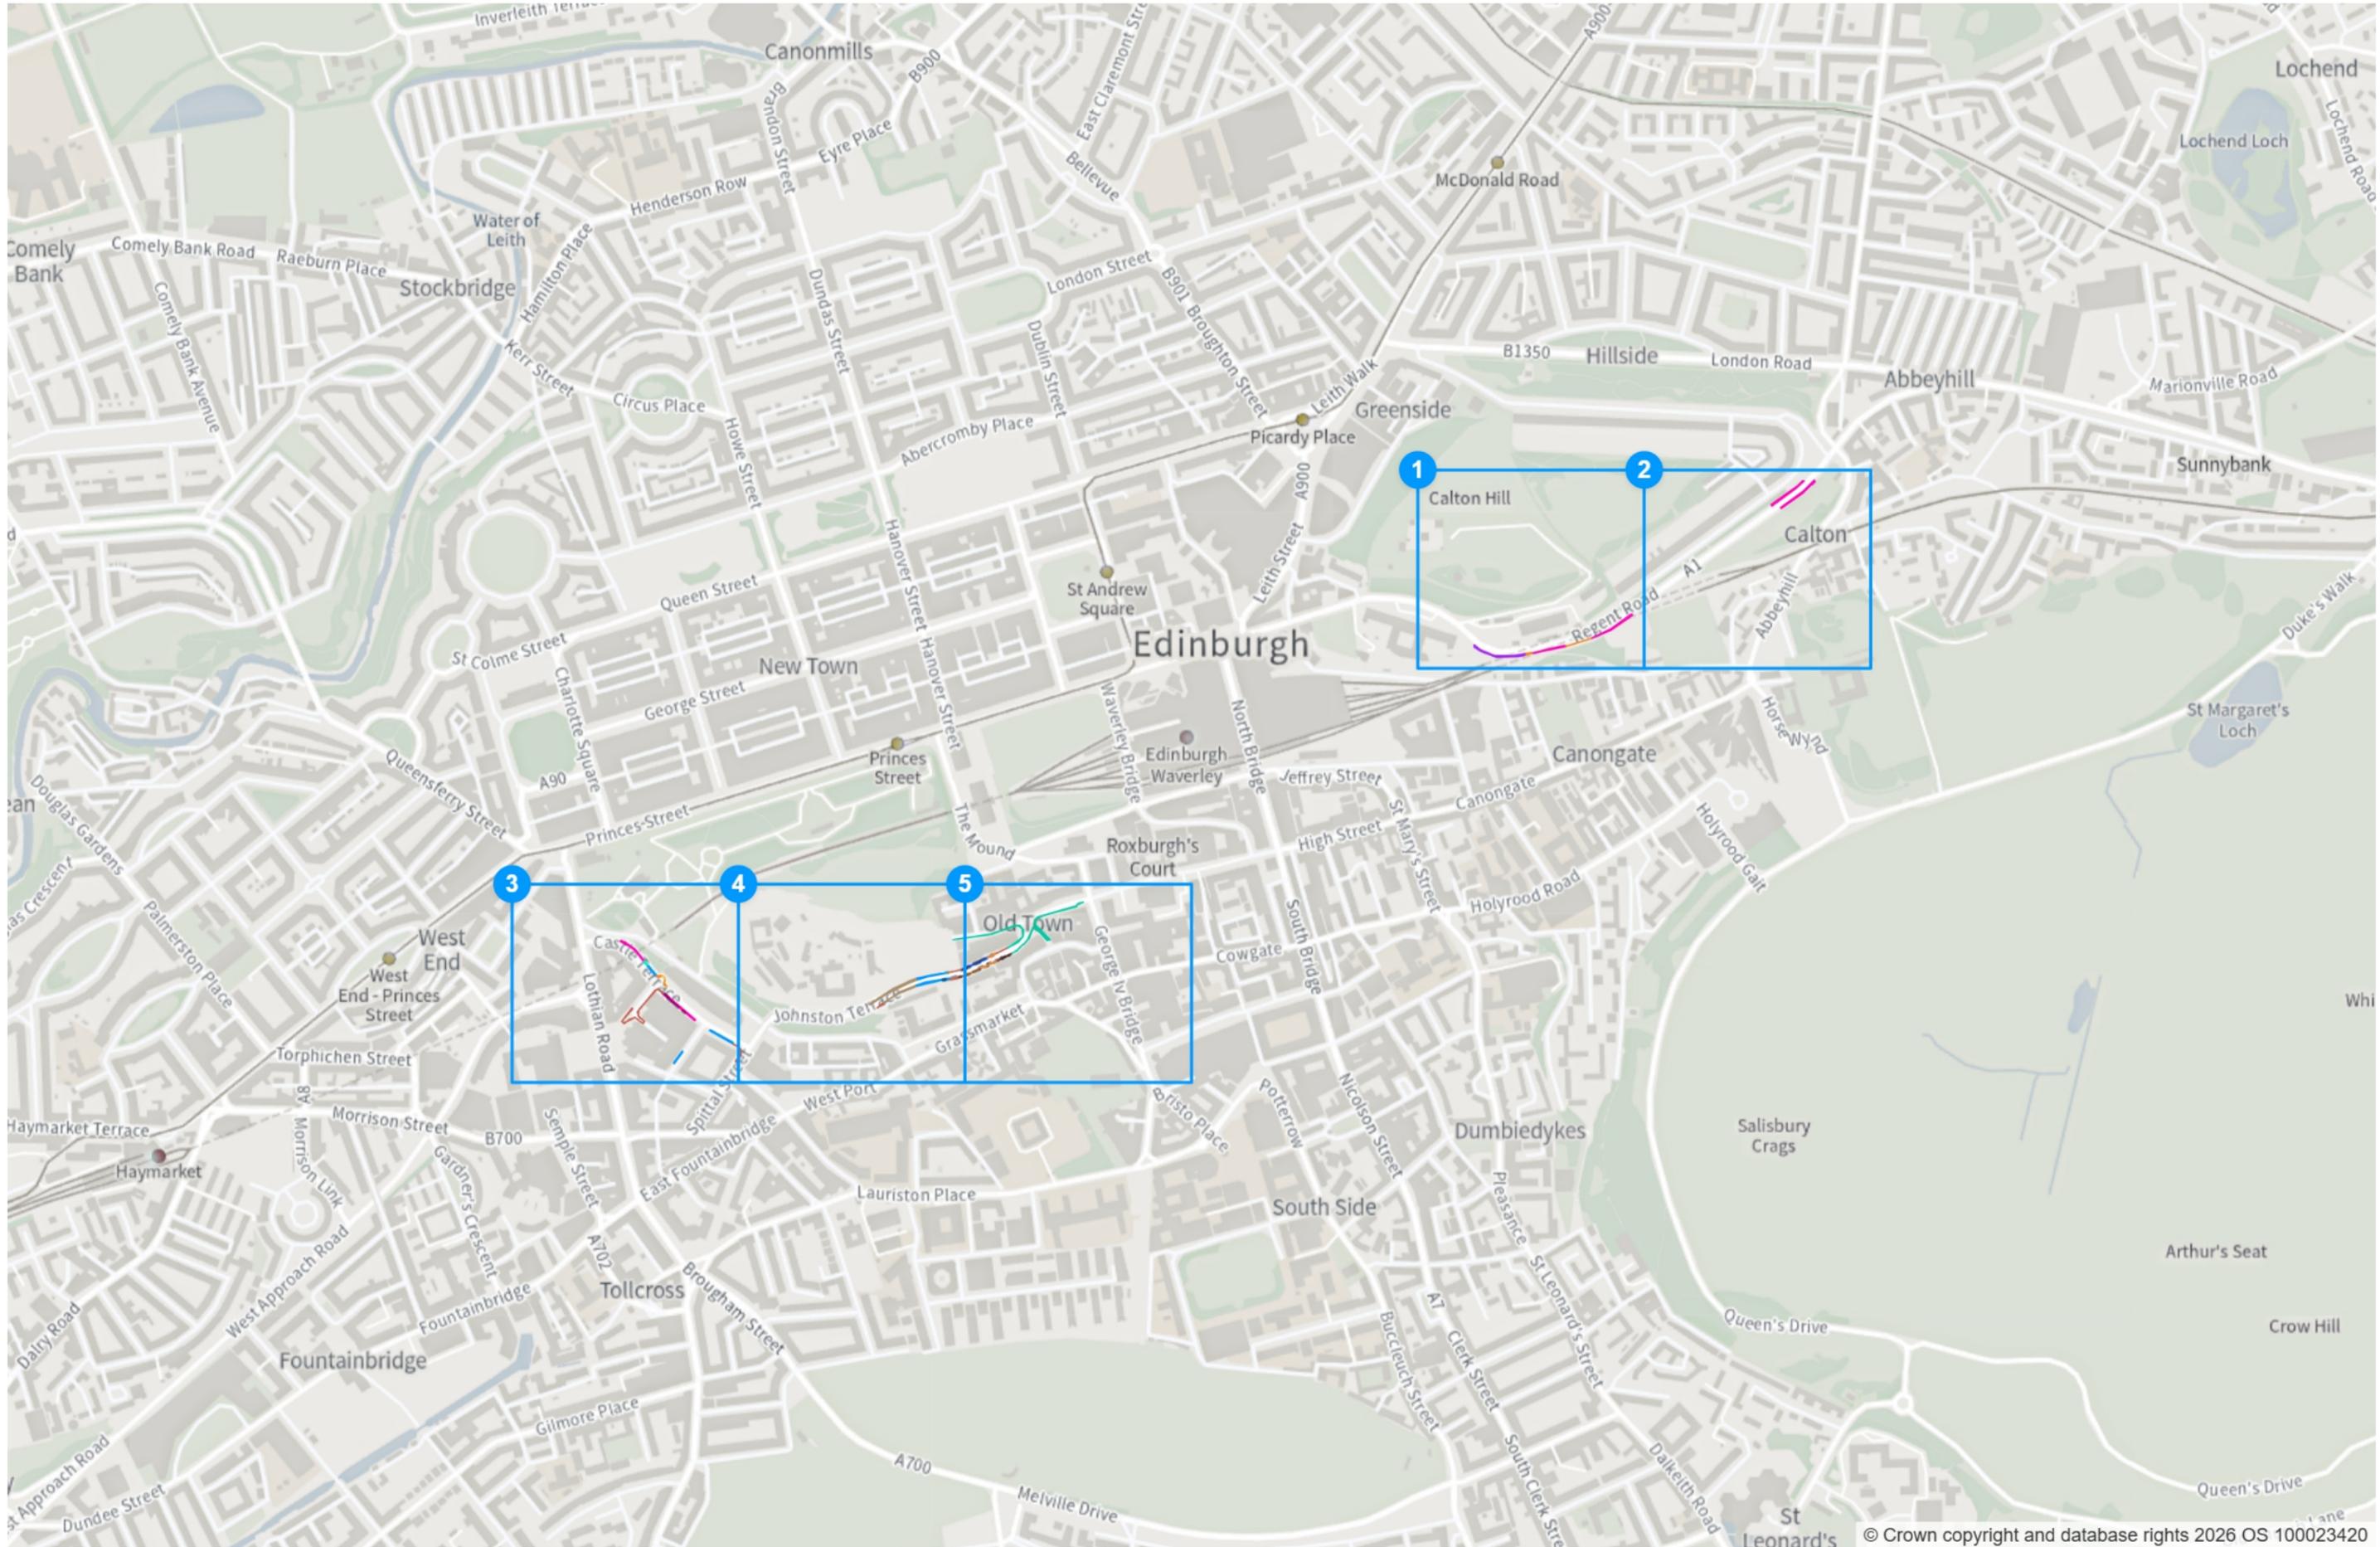

# Static Order Guide

## Map page indicator

Shows current map number against total and indicates if the legend is split over multiple pages eg. 2a, 2b, 2c

## Change type

Indicates whether restrictions have been Added, Modified or Removed

## Coloured spots


Restrictions with different attributes are marked with a lettered spot

## Restriction icons

⊕ Min stay   ⊕ Max stay   ⊘ No return   ⌚ Tariff hours  
📅 Up to   🛢 Fuel surcharge   Ⓔ Event day   ⓘ Emissions pricing

## Restriction durations

Where no months or days are specified, restrictions apply all year and all week

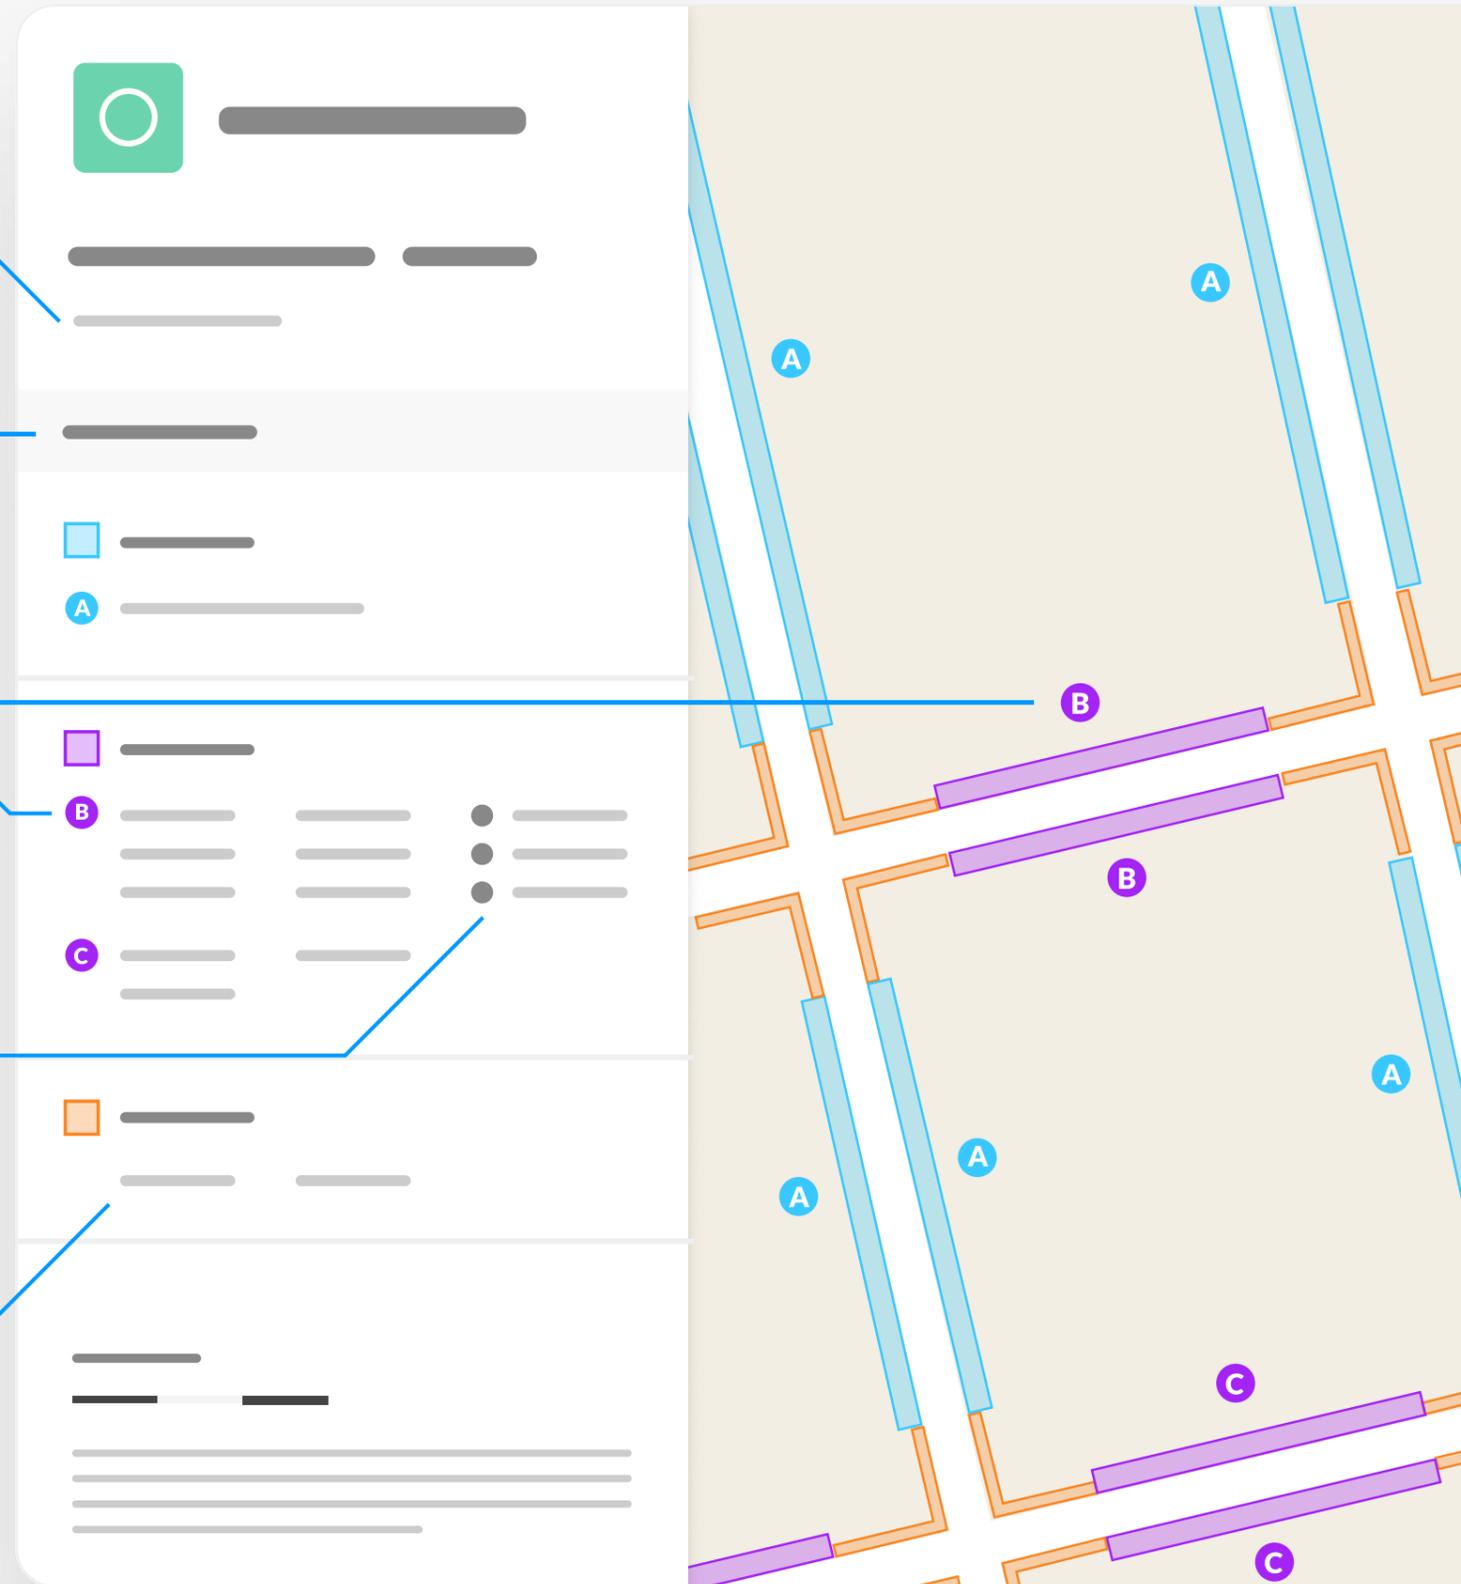

ETRO/25/23

Map 1a of 5

**ADDED**

**Bus parking place**

**A** Mon-Sat 08:30-18:30 10h 1h

Pay And Display Bus, Pay By Phone Bus

£9.80/1h

**No waiting at any time**

**B** At all times

**Paid-for parking place (Zone 6)**

**C** Mon-Fri 08:30-17:30 4h 1h

Pay And Display, Pay By Phone

£4.60/1h

**MODIFIED**

**Bus parking place**

**D** Mon-Fri 08:30-17:30 10h 1h

Pay And Display Bus, Pay By Phone Bus

£9.80/1h


**No waiting at any time**

**E** At all times

Scale: 1:1250 0 20 40 60m

NW 326186.499, 674298.436 SE 326571.052, 673950.846

© Crown copyright and database rights 2026 Ordnance Survey.  
You are not permitted to copy, sub-license, distribute or sell any of this data to third parties in any form. Licence number 100023420

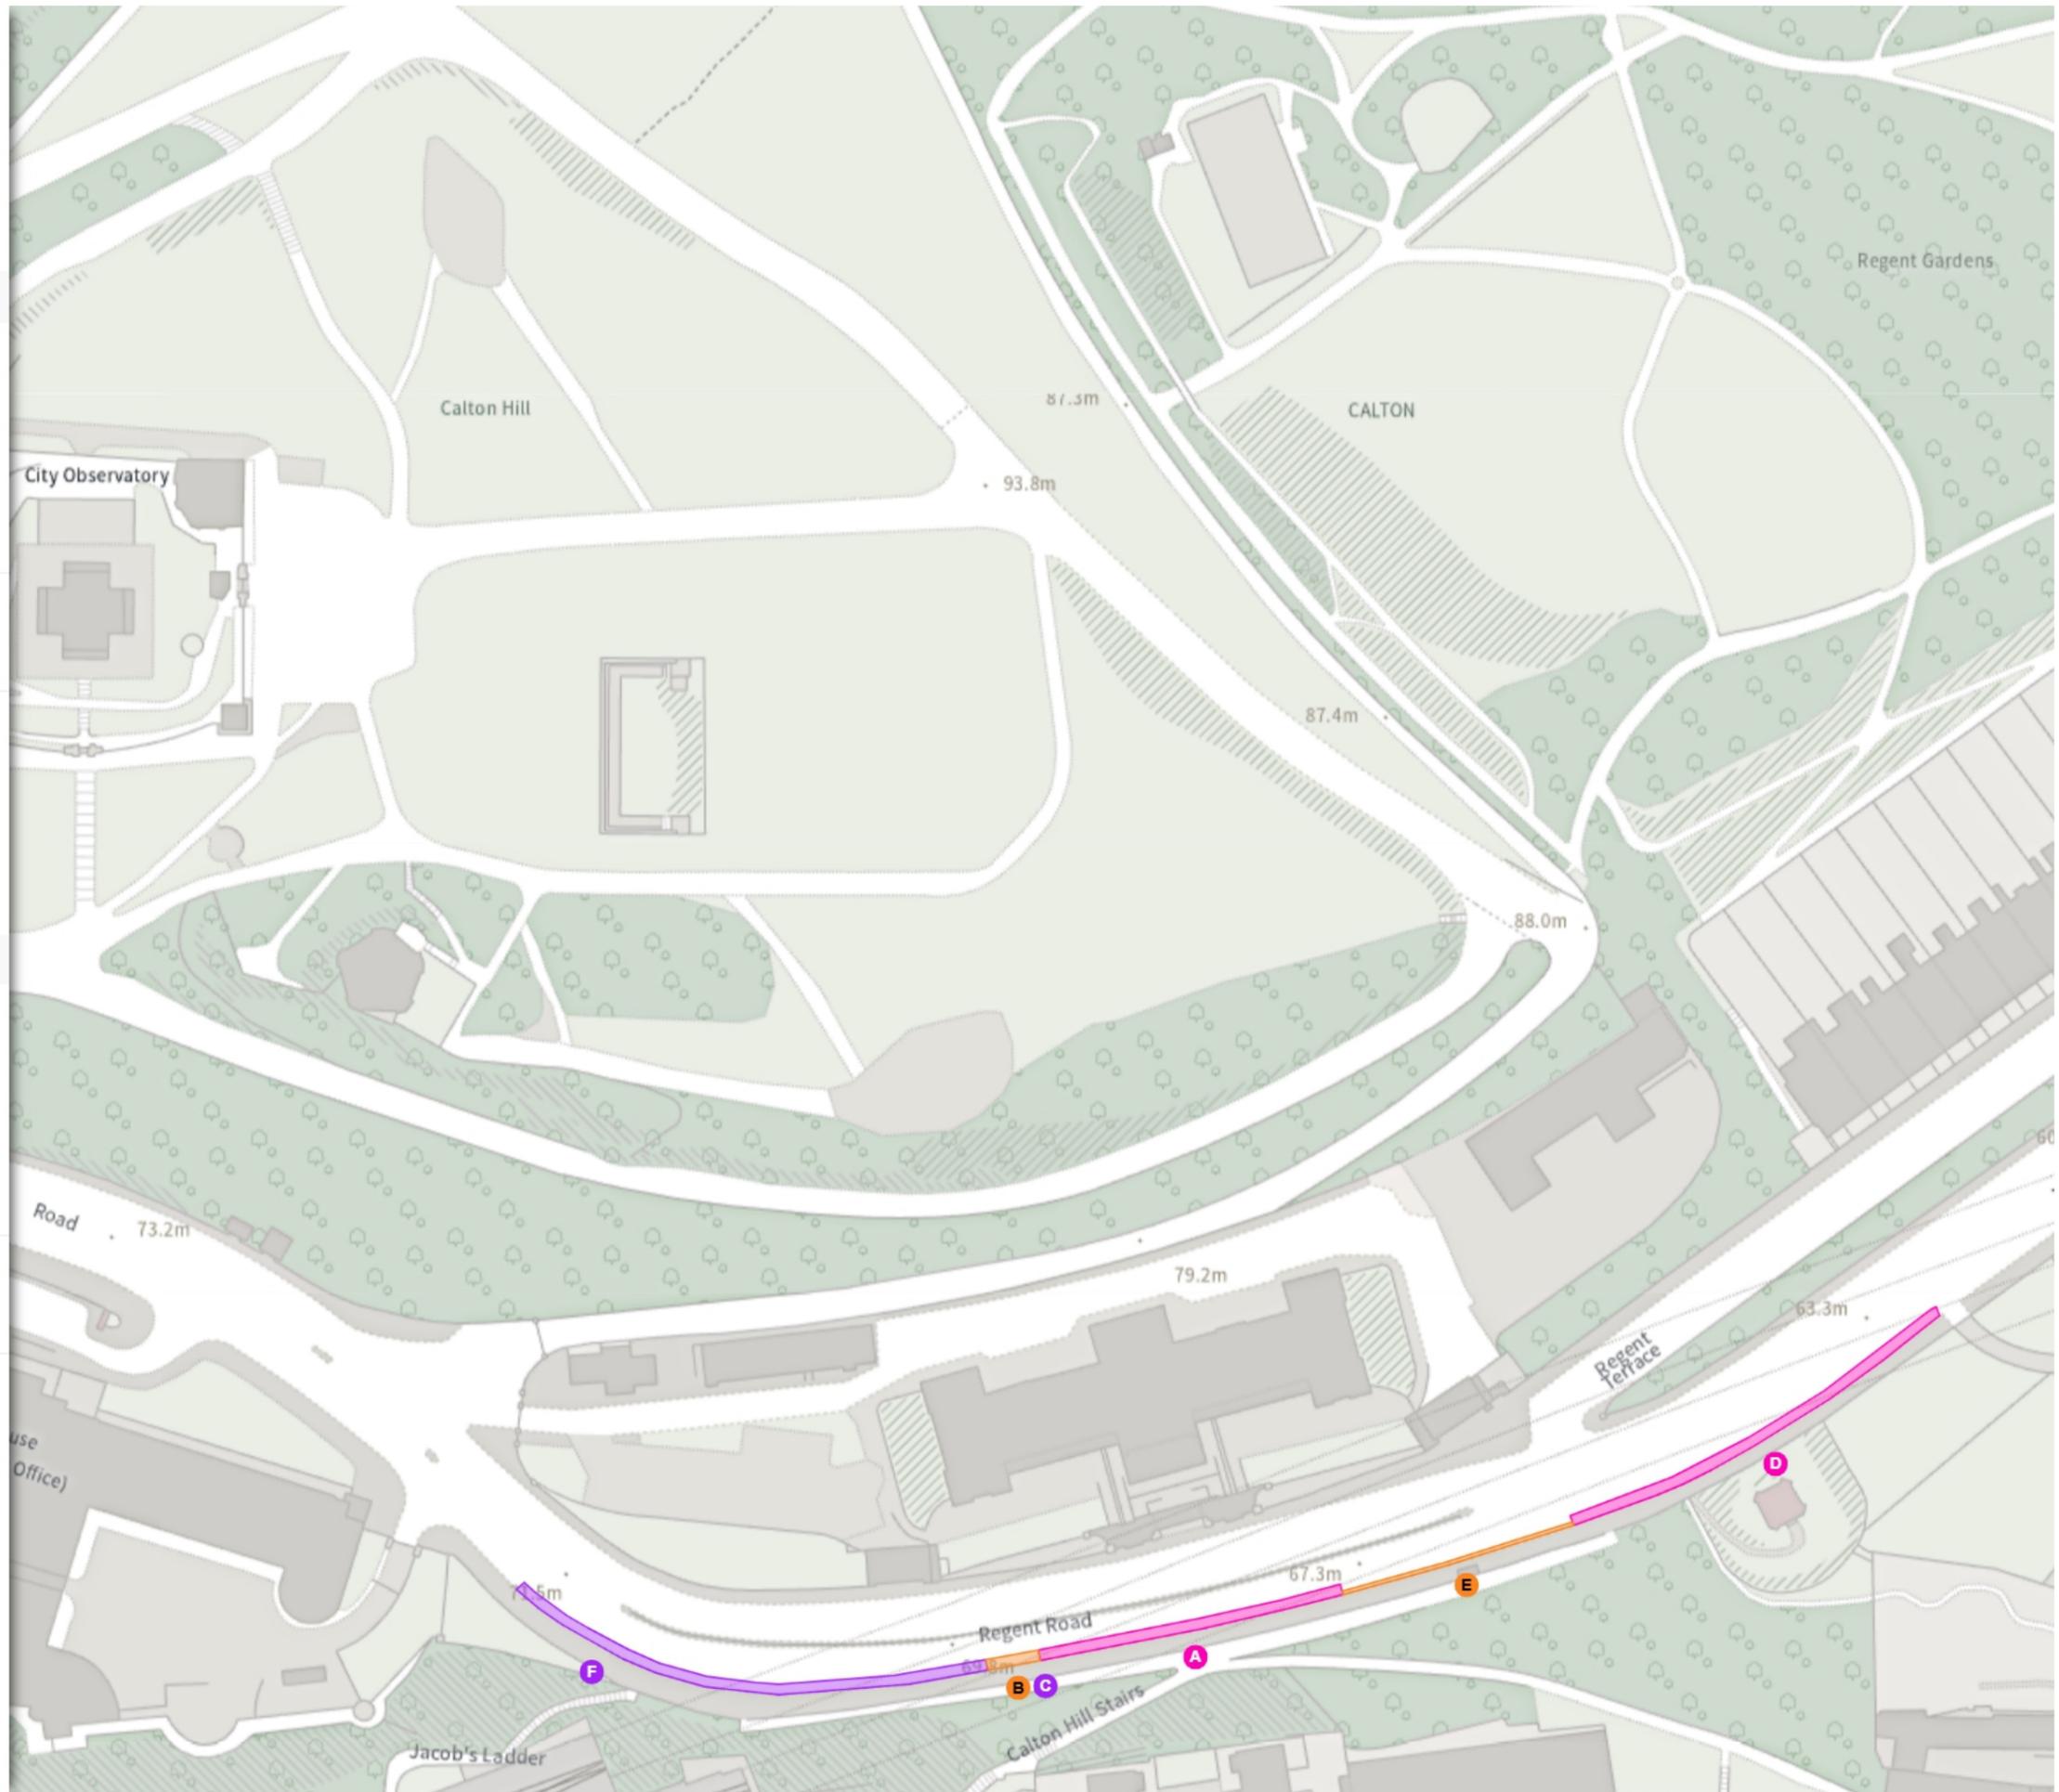

ETRO/25/23

Map 1b of 5


MODIFIED

 Paid-for parking place (Zone 6)

 Mon-Fri 08:30-17:30  4h  1h

Pay And Display, Pay By Phone

 £4.60/1h

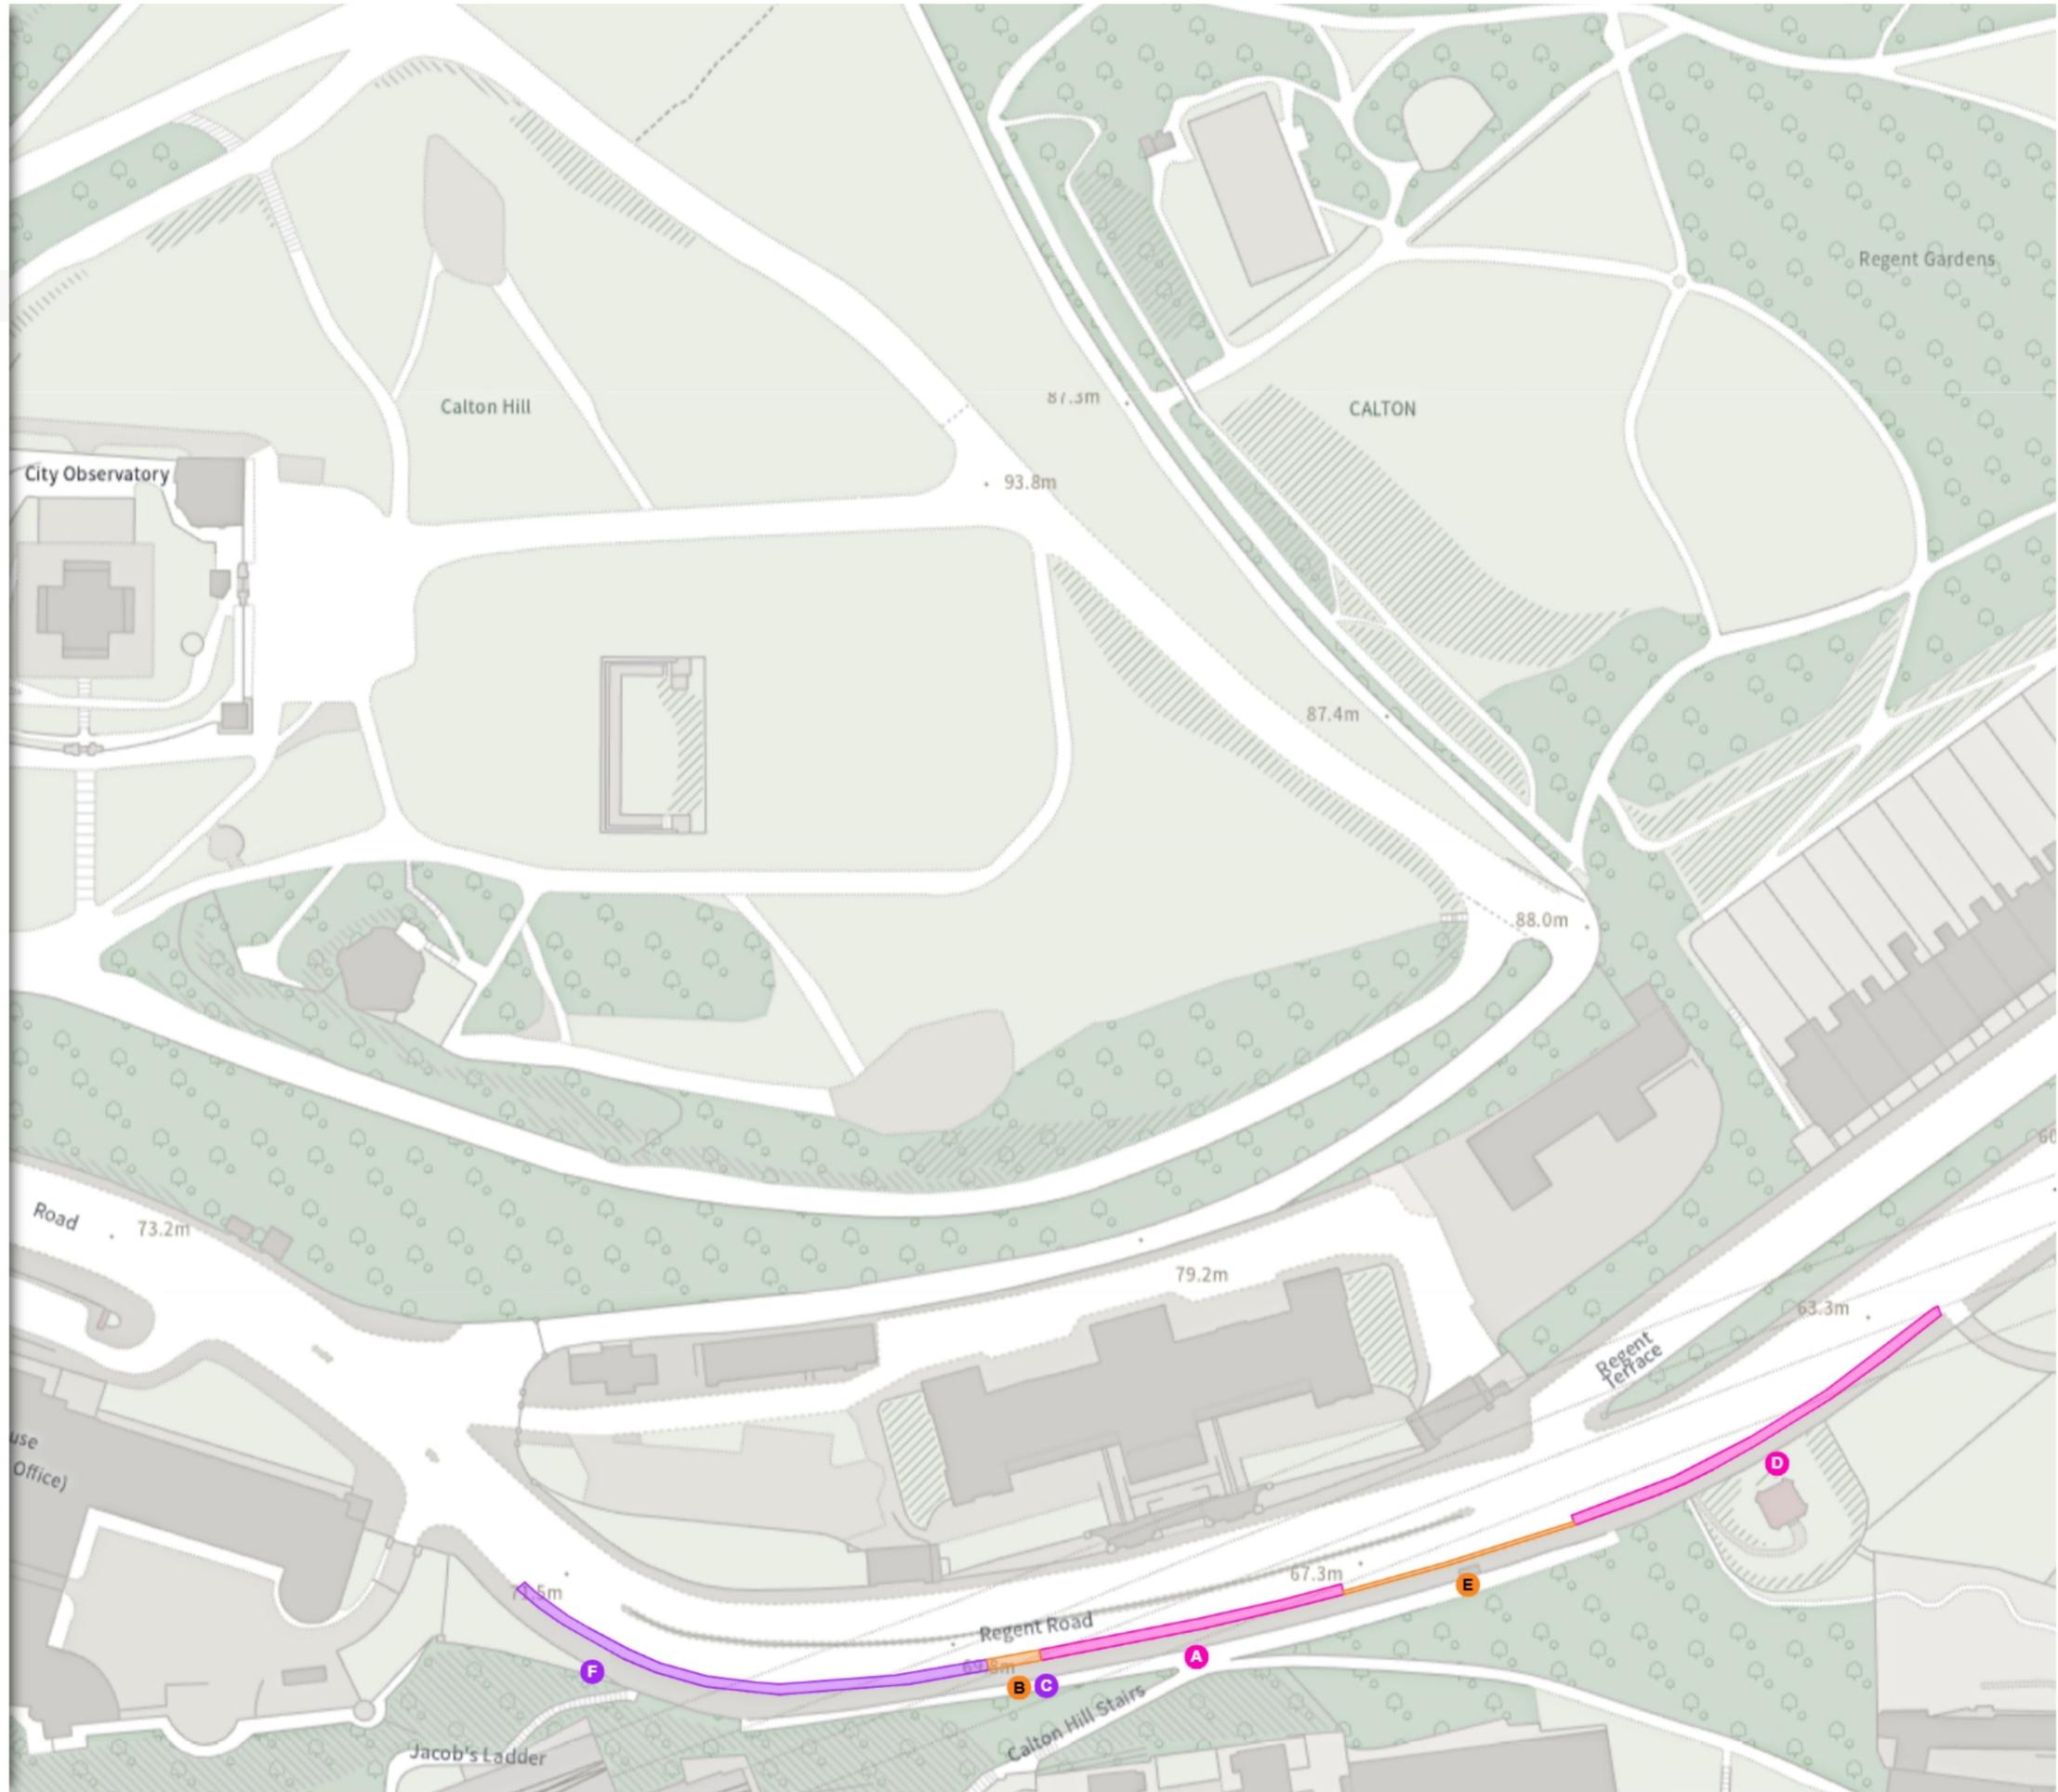

Scale: 1:1250 

NW 326186.499, 674298.436 SE 326571.052, 673950.846

© Crown copyright and database rights 2026 Ordnance Survey.  
You are not permitted to copy, sub-license, distribute or sell any of this data to third parties in any form. Licence number 100023420

ETRO/25/23

Map 2 of 5


MODIFIED

Bus parking place

Mon-Fri 08:30-17:30 10h 1h

Pay And Display Bus, Pay By Phone Bus

£9.80/1h

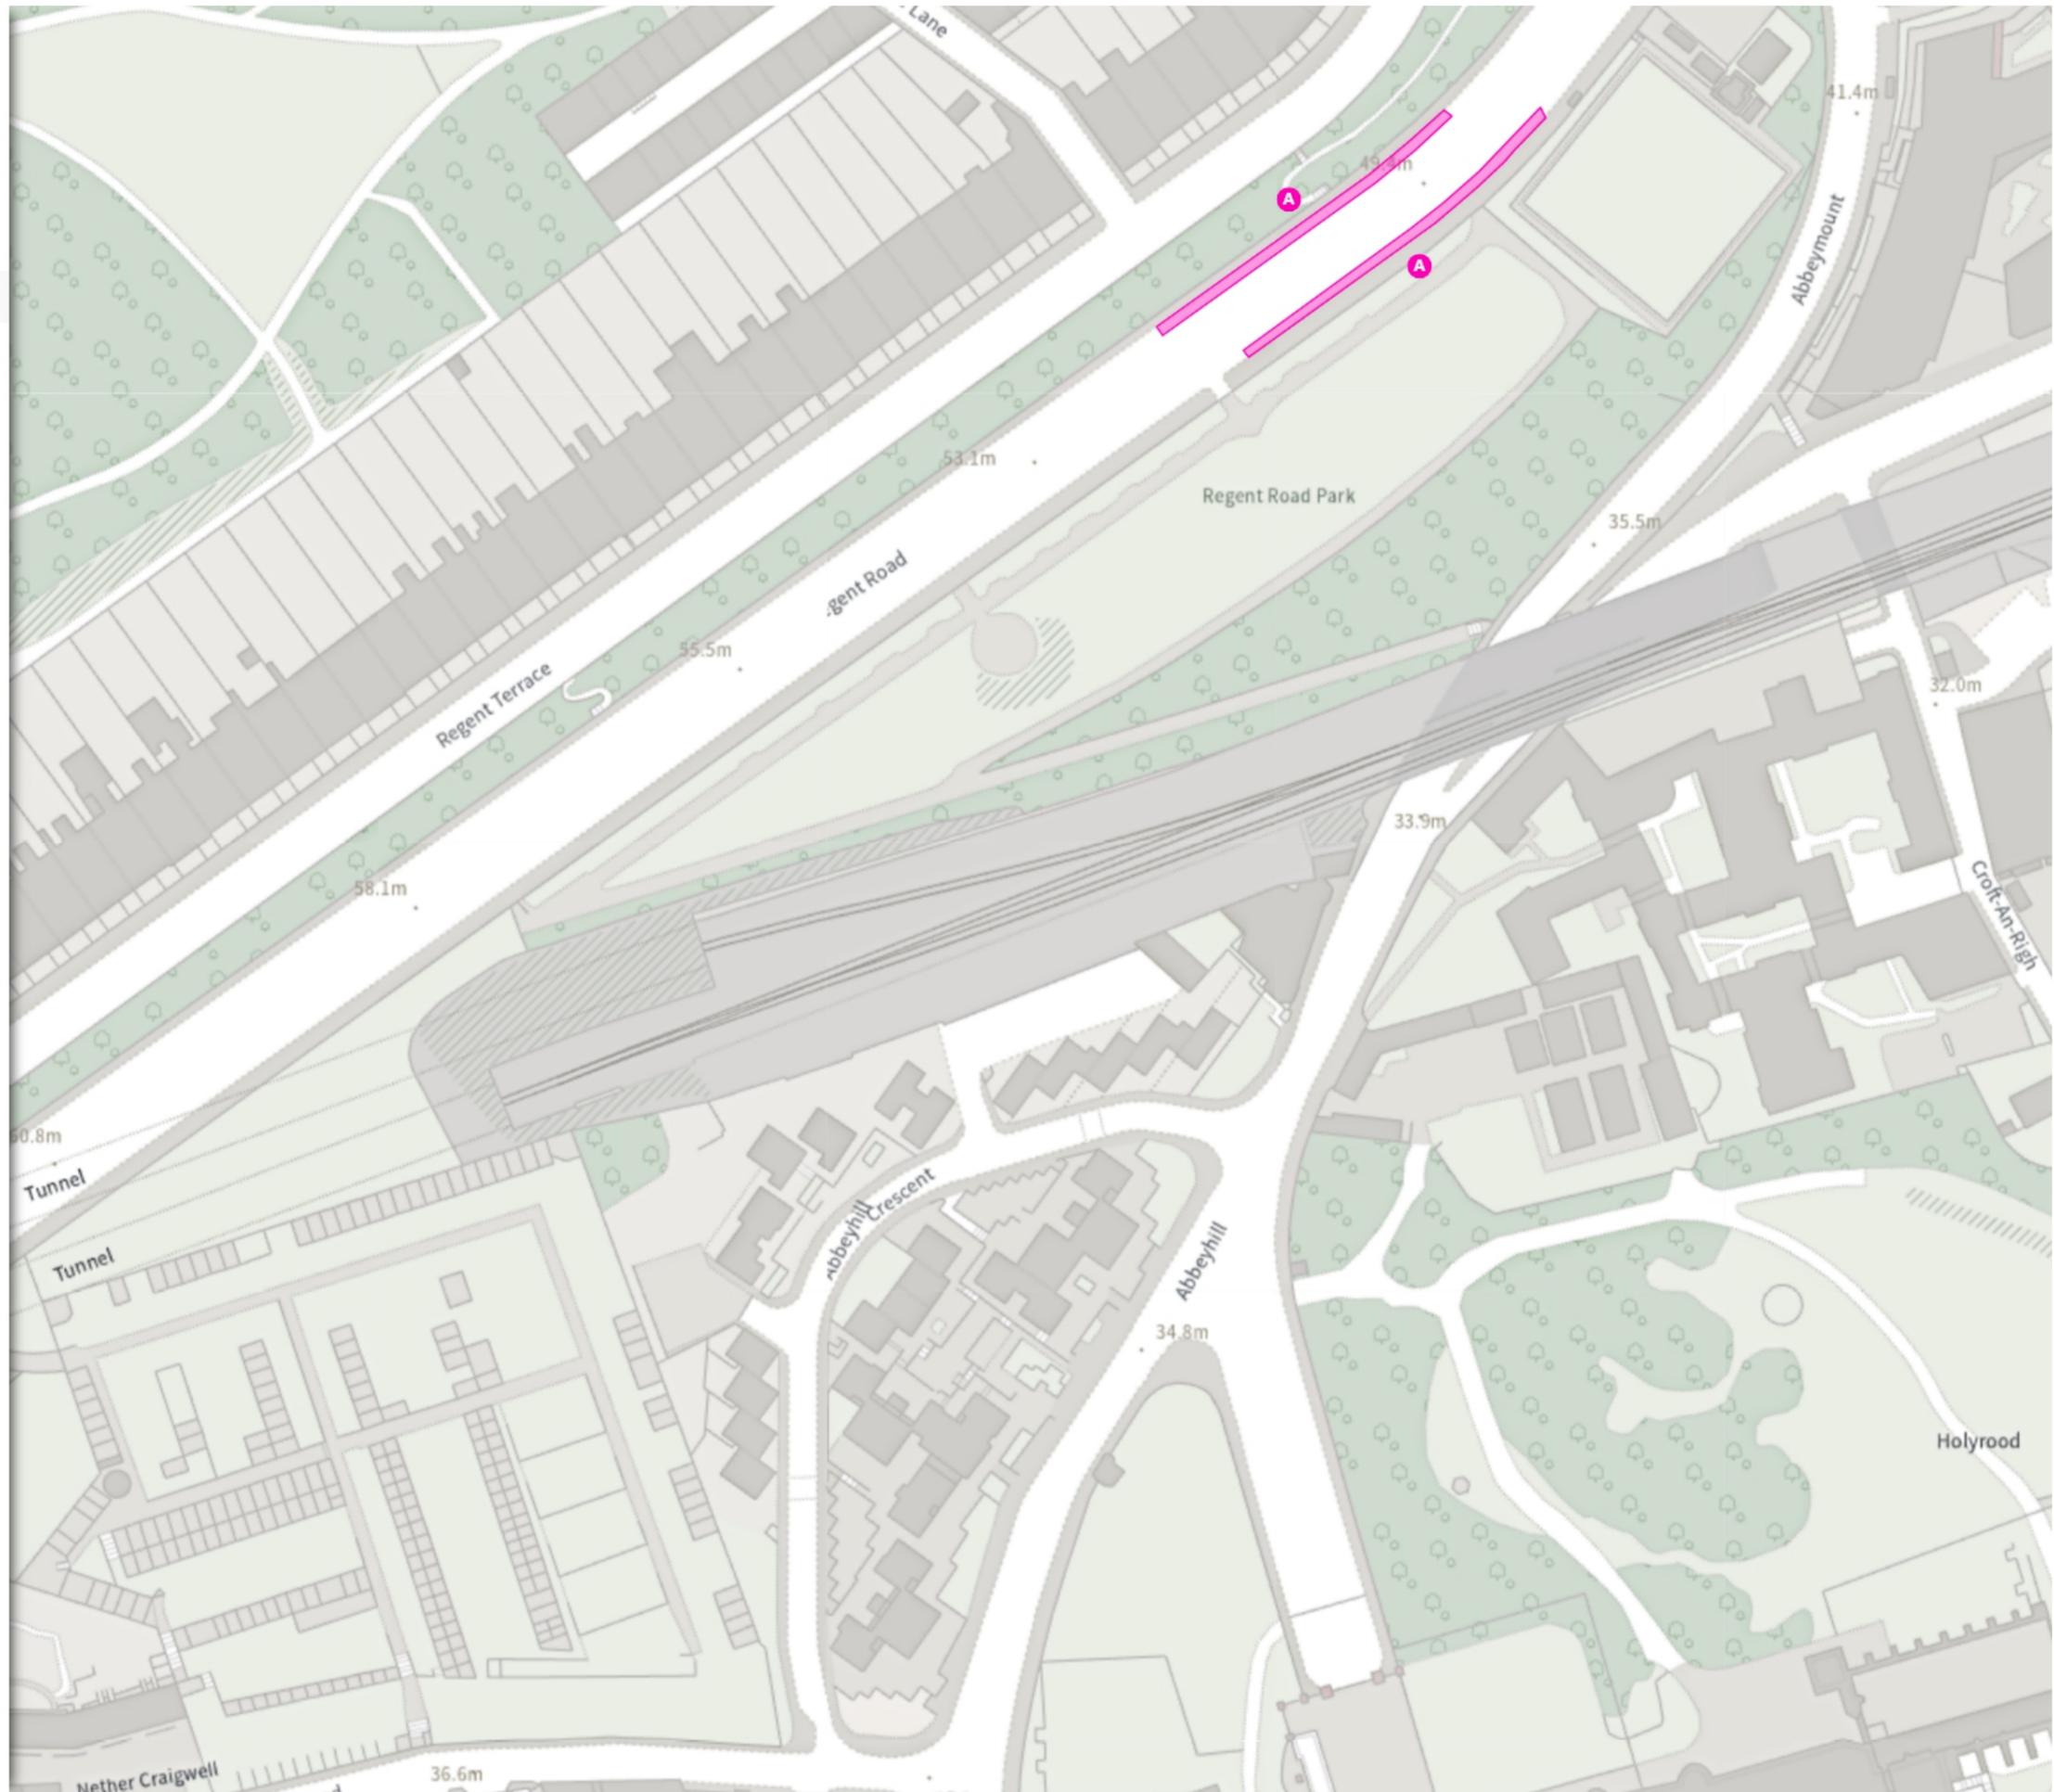

Scale: 1:1250 0 20 40 60m

NW 326573.511, 674291.825 SE 326958.095, 673944.27

© Crown copyright and database rights 2026 Ordnance Survey.  
You are not permitted to copy, sub-license, distribute or sell any of this data to third parties in any form. Licence number 100023420

ETRO/25/23

Map 3a of 5

**ADDED**

- **No waiting**
- **A** Mon-Sat 08:30-18:30  
Sun 12:30-18:30
- **No waiting at any time**
- **B** At all times
- **Shared**
- **C** No waiting at any time  
At all times
- **C** No loading at any time  
At all times


**MODIFIED**

- **Bus parking place**
- **D** Mon-Sat 08:30-18:30 ⊕ 30m ⊖ 1h  
Sun 12:30-18:30 ⊕ 30m ⊖ 1h
- ⌚ £0.00/1h
- **E** Mon-Sat 08:30-18:30 ⊕ 30m ⊖ 1h  
Sun 12:30-18:30 ⊕ 30m ⊖ 1h
- **Car club parking place**
- **F** At all times
- **No waiting**
- **G** Mon-Sat 08:30-18:30  
Sun 12:30-18:30

Scale: 1:1250 0 20 40 60m

NW 324625.776, 673619.294 SE 325010.27, 673271.509

© Crown copyright and database rights 2026 Ordnance Survey.  
You are not permitted to copy, sub-license, distribute or sell any of this data to third parties in any form. Licence number 100023420

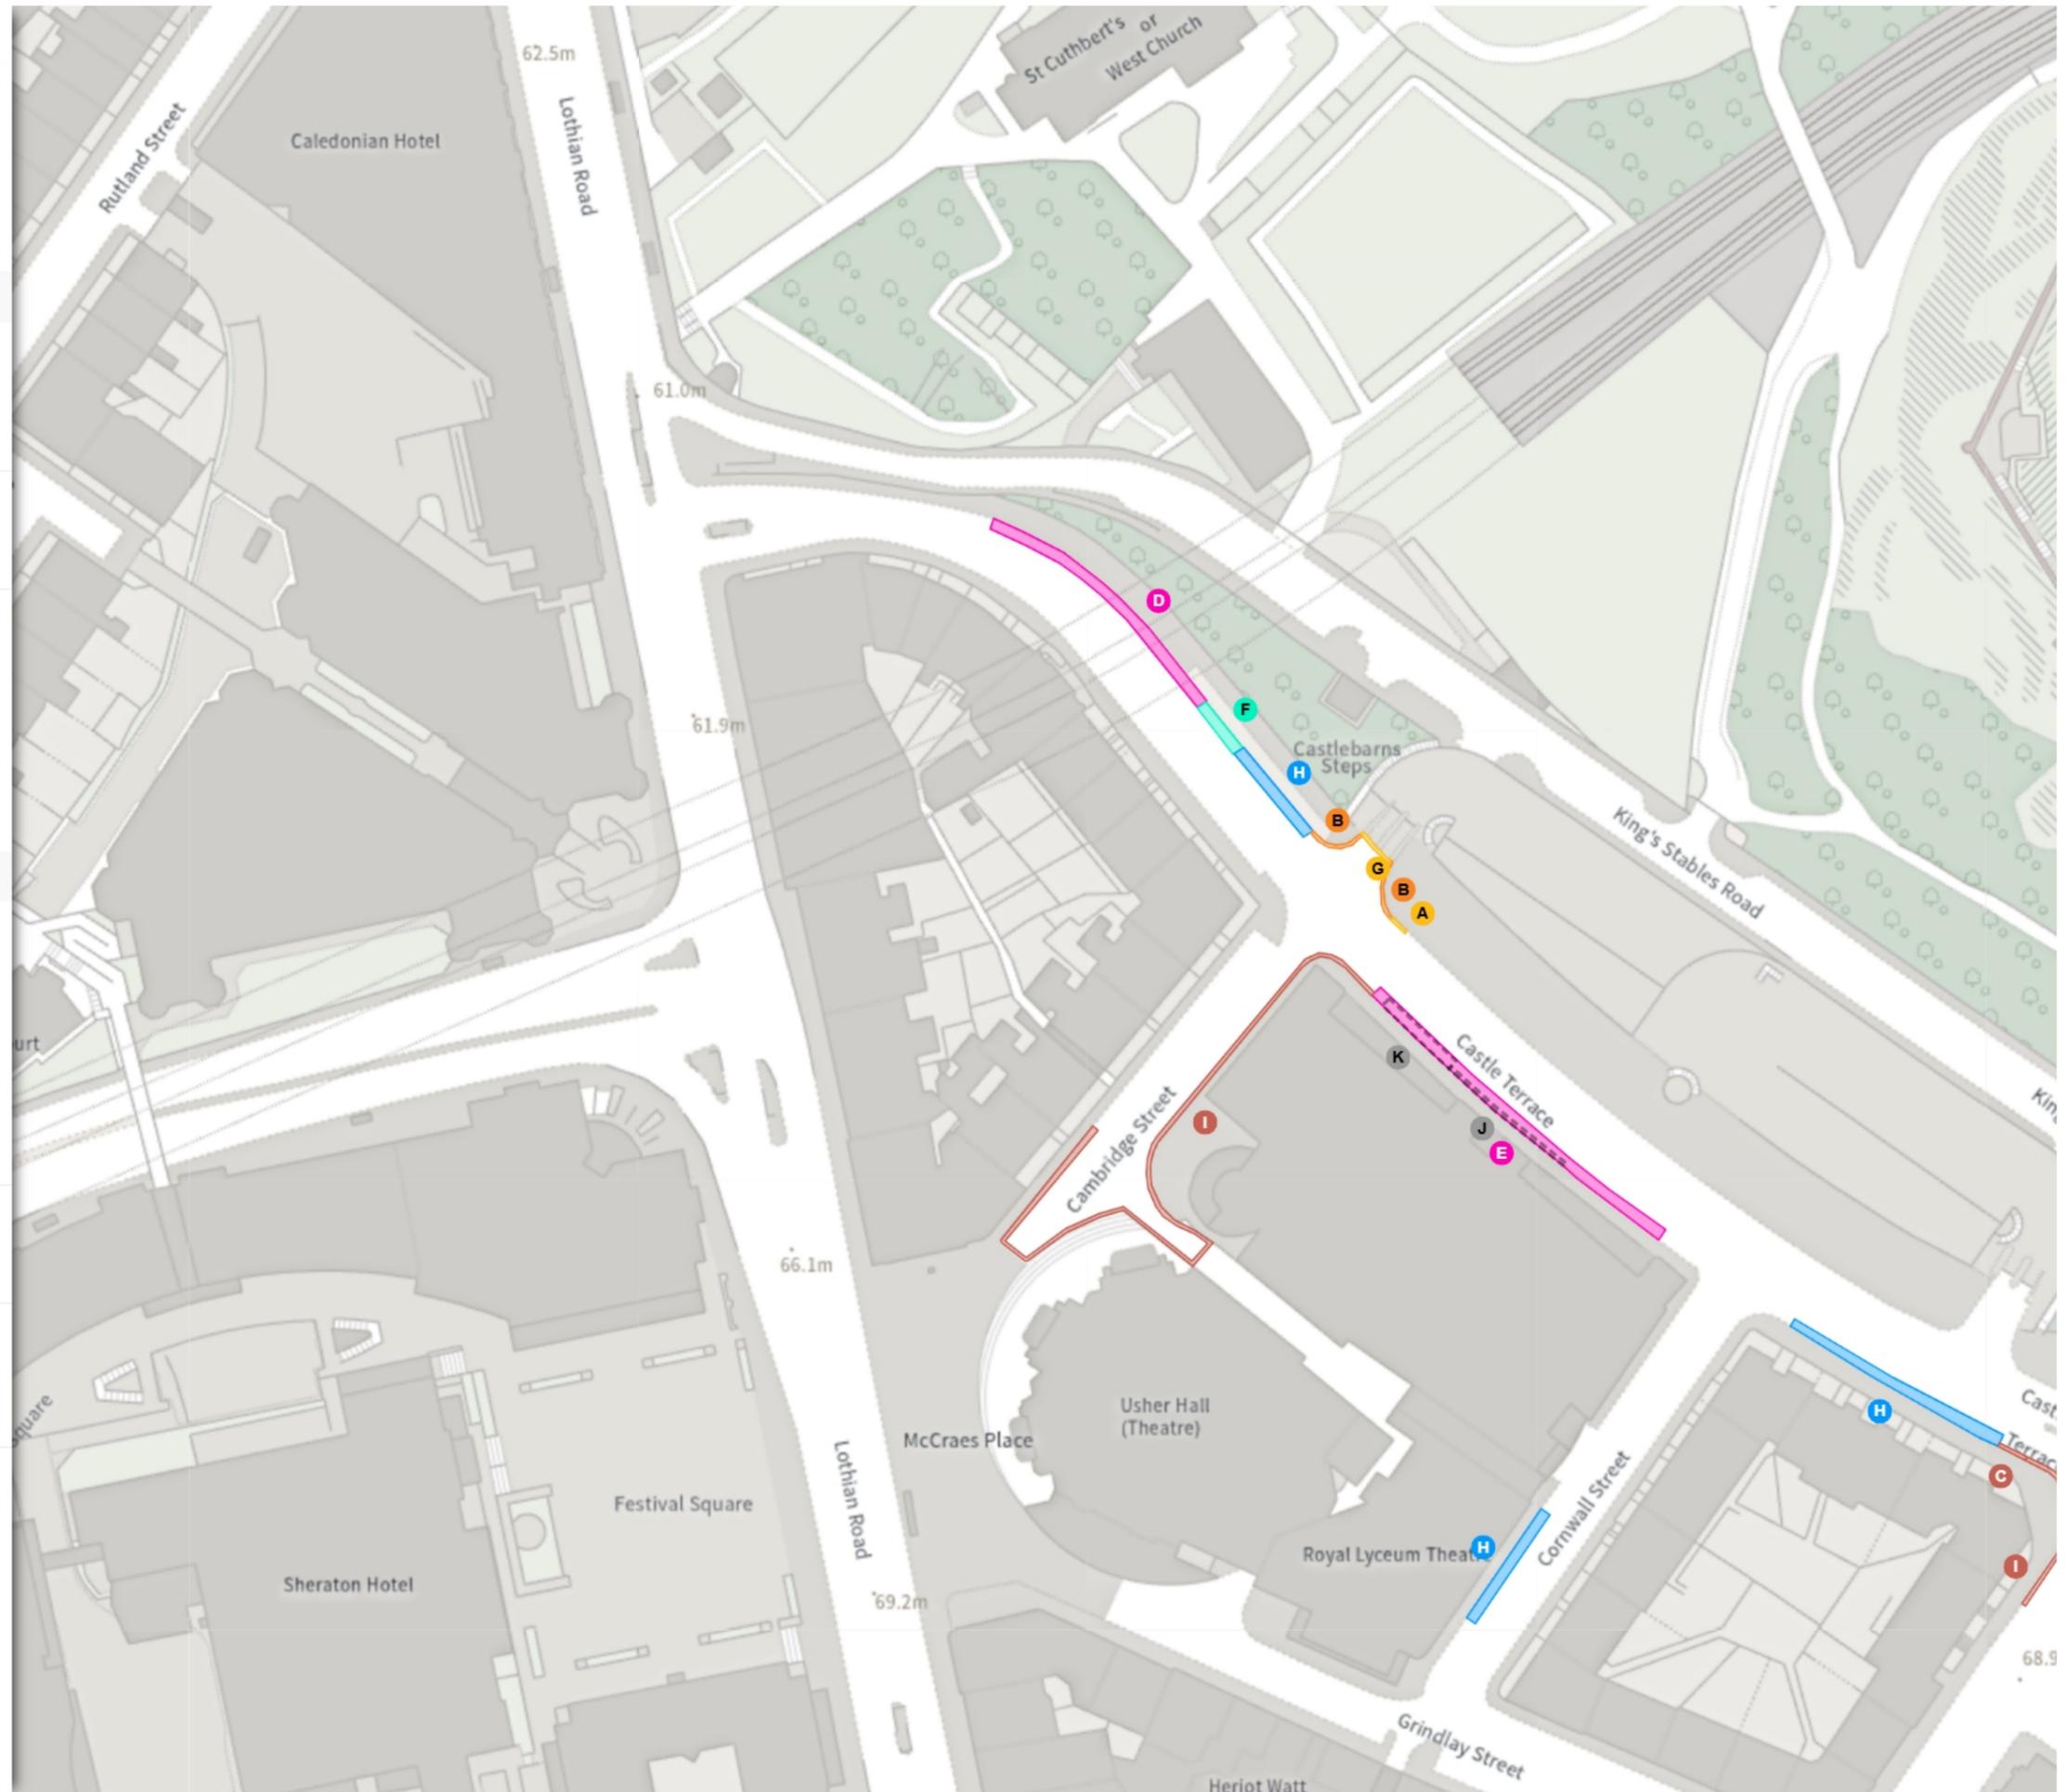

ETRO/25/23

Map 3b of 5

**MODIFIED**

**H** Permit holders parking place (Zone 4)

**H** Mon-Sat 08:30-18:30  
Sun 12:30-18:30

**S** Shared

**I** No waiting at any time  
At all times

**L** No loading at any time  
At all times

**REMOVED**

**I** No waiting at any time

At all times

**S** Shared

**K** Paid-for parking place (Zone 4)

Mon-Sat 08:30-18:30 ☉ 4h ☹ 1h  
Sun 12:30-18:30 ☉ 4h ☹ 1h

Pay And Display, Pay By Phone

£8.00/1h


**K** Permit holders parking place (Zone 4)

Mon-Sat 08:30-18:30  
Sun 12:30-18:30

Scale: 1:1250 0 20 40 60m

NW 324625.776, 673619.294 SE 325010.27, 673271.509

© Crown copyright and database rights 2026 Ordnance Survey.  
You are not permitted to copy, sub-license, distribute or sell any of this data to third parties in any form. Licence number 100023420

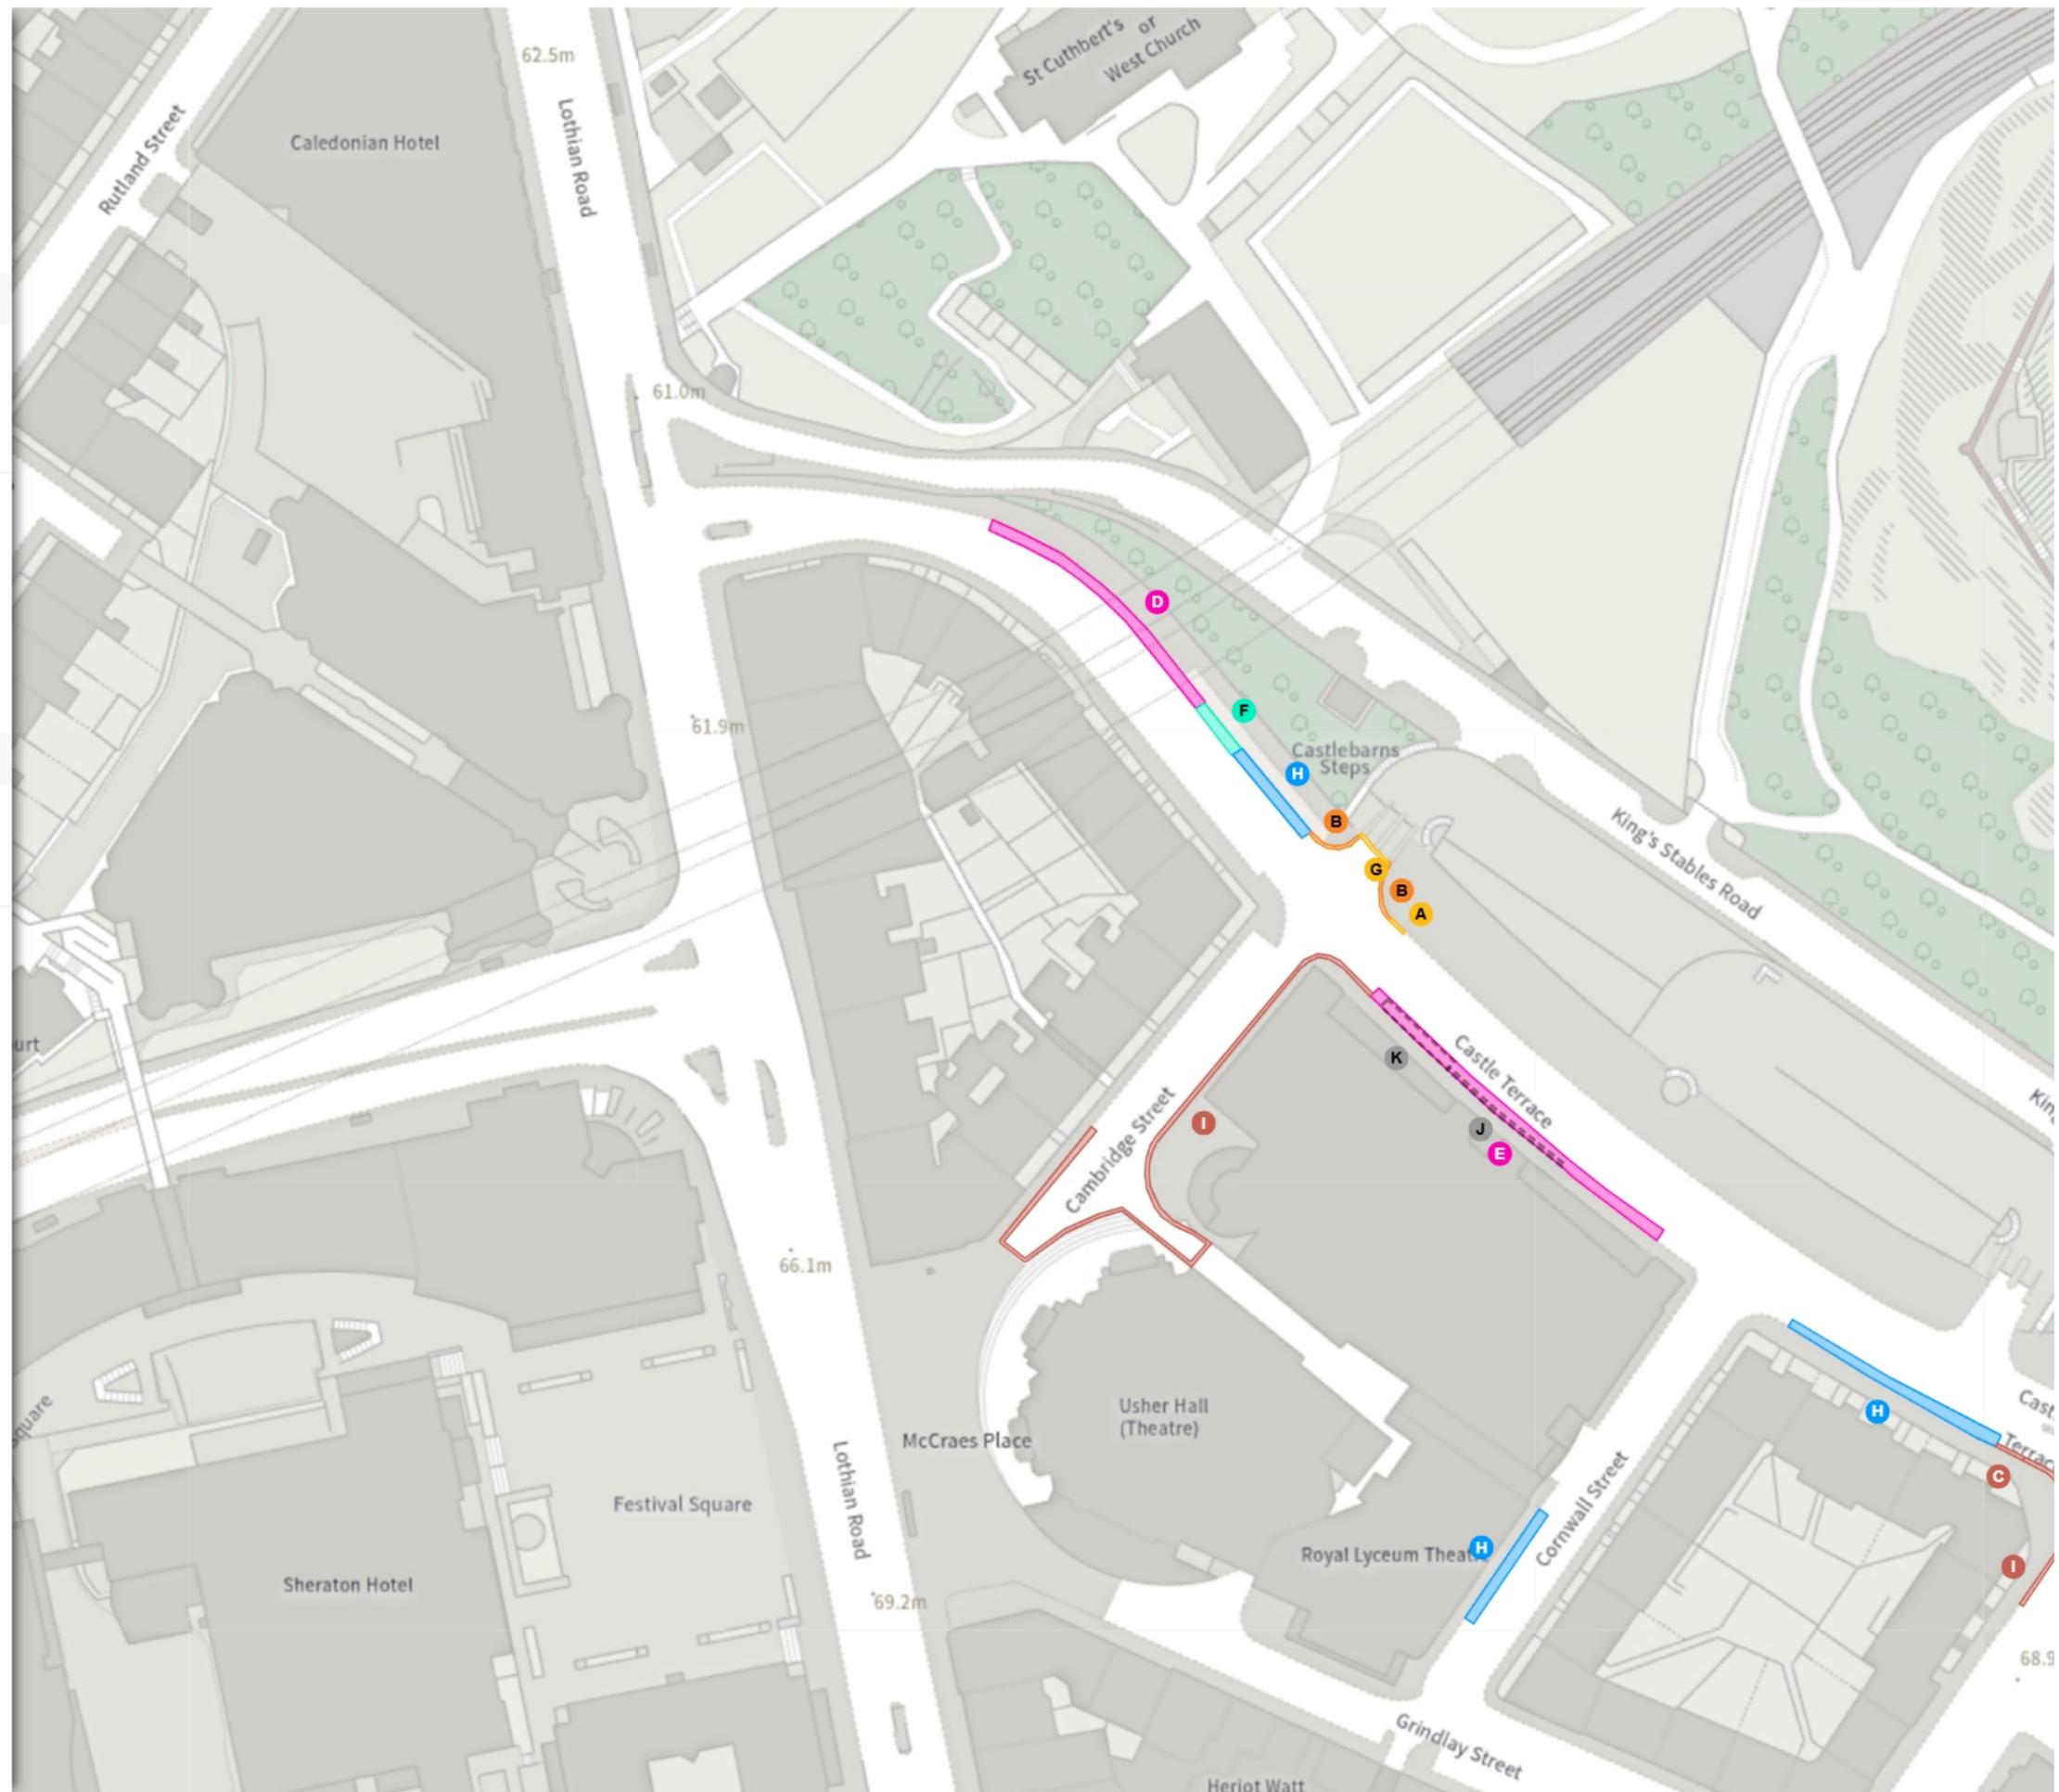

ETRO/25/23

Map 4a of 5

ADDED

**No waiting at any time**

At all times

**Shared**

**No waiting at any time**

At all times

**No loading at any time**

At all times

**Shared**

**Paid-for parking place (Zone 4)**

Mon-Sat	08:30-18:30	⊕ 4h	⊖ 1h
Sun	12:30-18:30	⊕ 4h	⊖ 1h

Pay And Display, Pay By Phone

£8.00/1h

**Permit holders parking place (Zone 4)**

Mon-Sat	08:30-18:30
Sun	12:30-18:30

**Solo motorcycle parking place**

Mon-Sat	08:30-18:30
Sun	12:30-18:30

MODIFIED


**Disabled persons' badge holders parking place**

At all times

Scale: 1:1250 0 20 40 60m

NW 325012.85, 673612.544 SE 325397.375, 673264.794

© Crown copyright and database rights 2026 Ordnance Survey.  
You are not permitted to copy, sub-license, distribute or sell any of this data to third parties in any form. Licence number 100023420

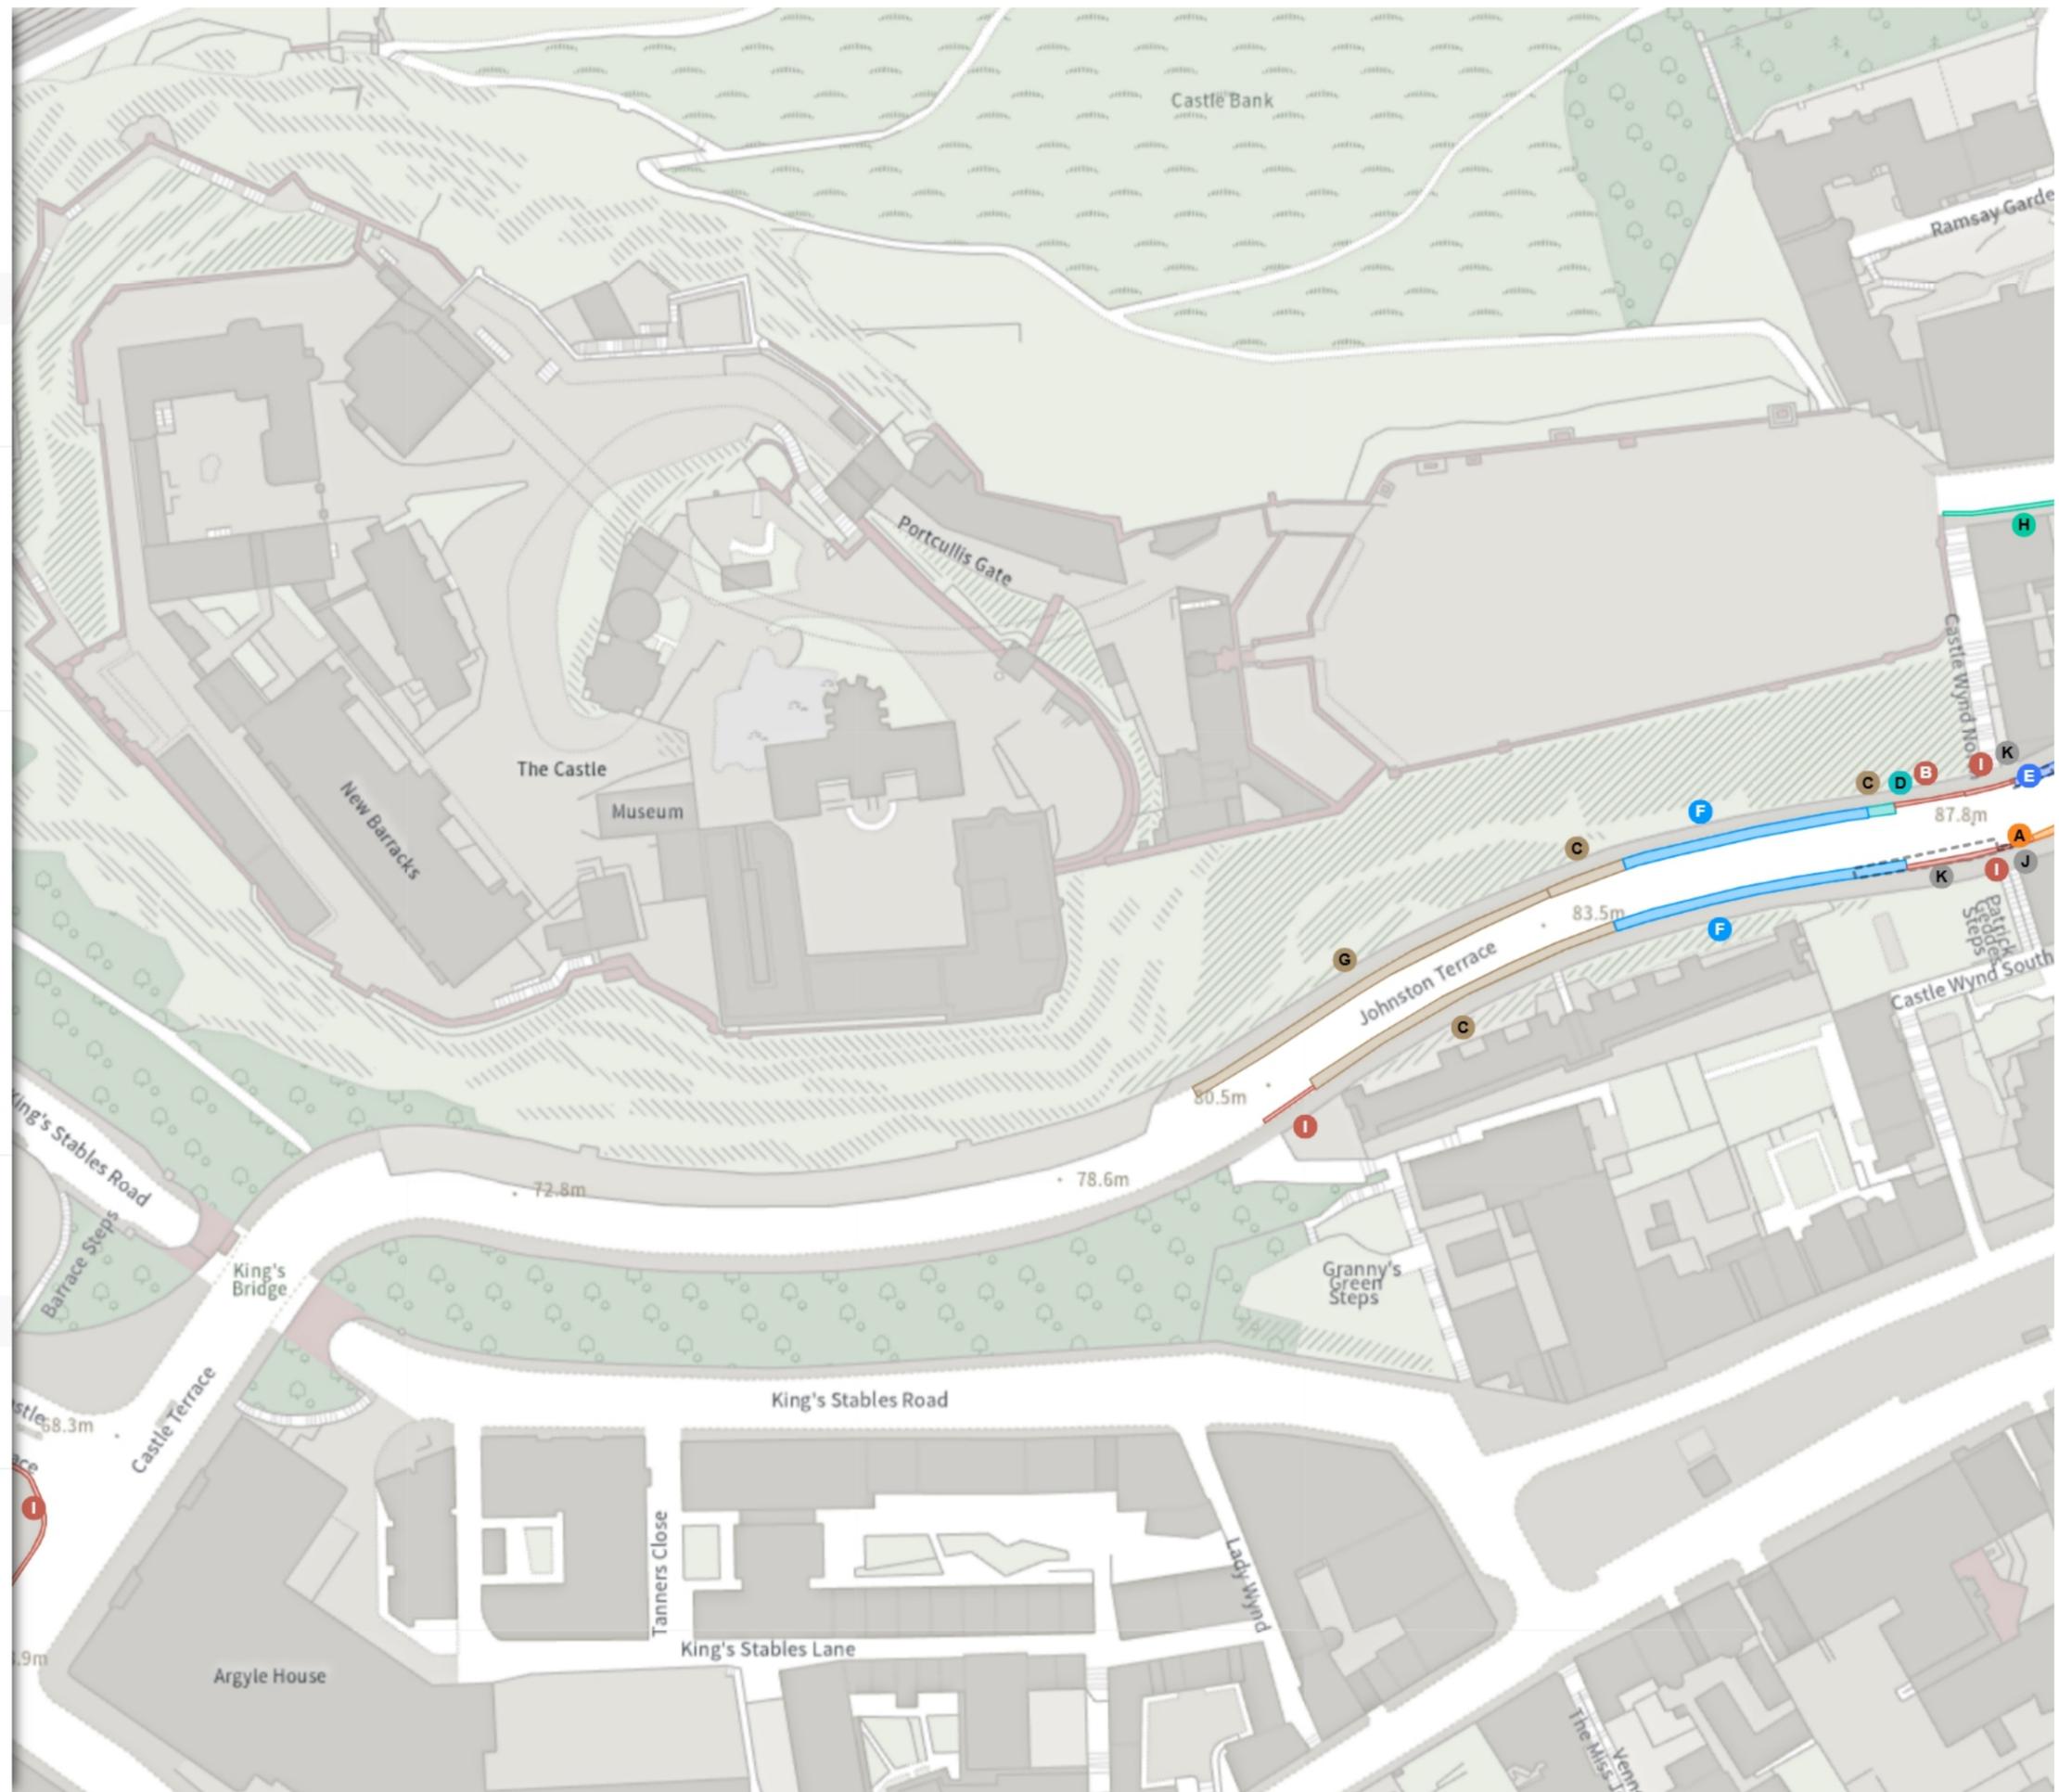

ETRO/25/23

Map 4b of 5

**MODIFIED**

**F** Permit holders parking place (Zone 4)

**F** Mon-Sat 08:30-18:30  
Sun 12:30-18:30

**G** Shared

**G** Paid-for parking place (Zone 4)

Mon-Sat 08:30-18:30 ⌚ 4h ⌚ 1h  
Sun 12:30-18:30 ⌚ 4h ⌚ 1h

Pay And Display, Pay By Phone

⌚ £8.00/1h

**G** Permit holders parking place (Zone 4)

Mon-Sat 08:30-18:30  
Sun 12:30-18:30

**H** Shared

**H** No waiting at any time

At all times

**H** No loading

10:30-19:00

**I** Shared

**I** No waiting at any time

At all times


**I** No loading at any time

At all times

Scale: 1:1250 0 20 40 60m

NW 325012.85, 673612.544 SE 325397.375, 673264.794

© Crown copyright and database rights 2026 Ordnance Survey.  
You are not permitted to copy, sub-license, distribute or sell any of this data to third parties in any form. Licence number 100023420

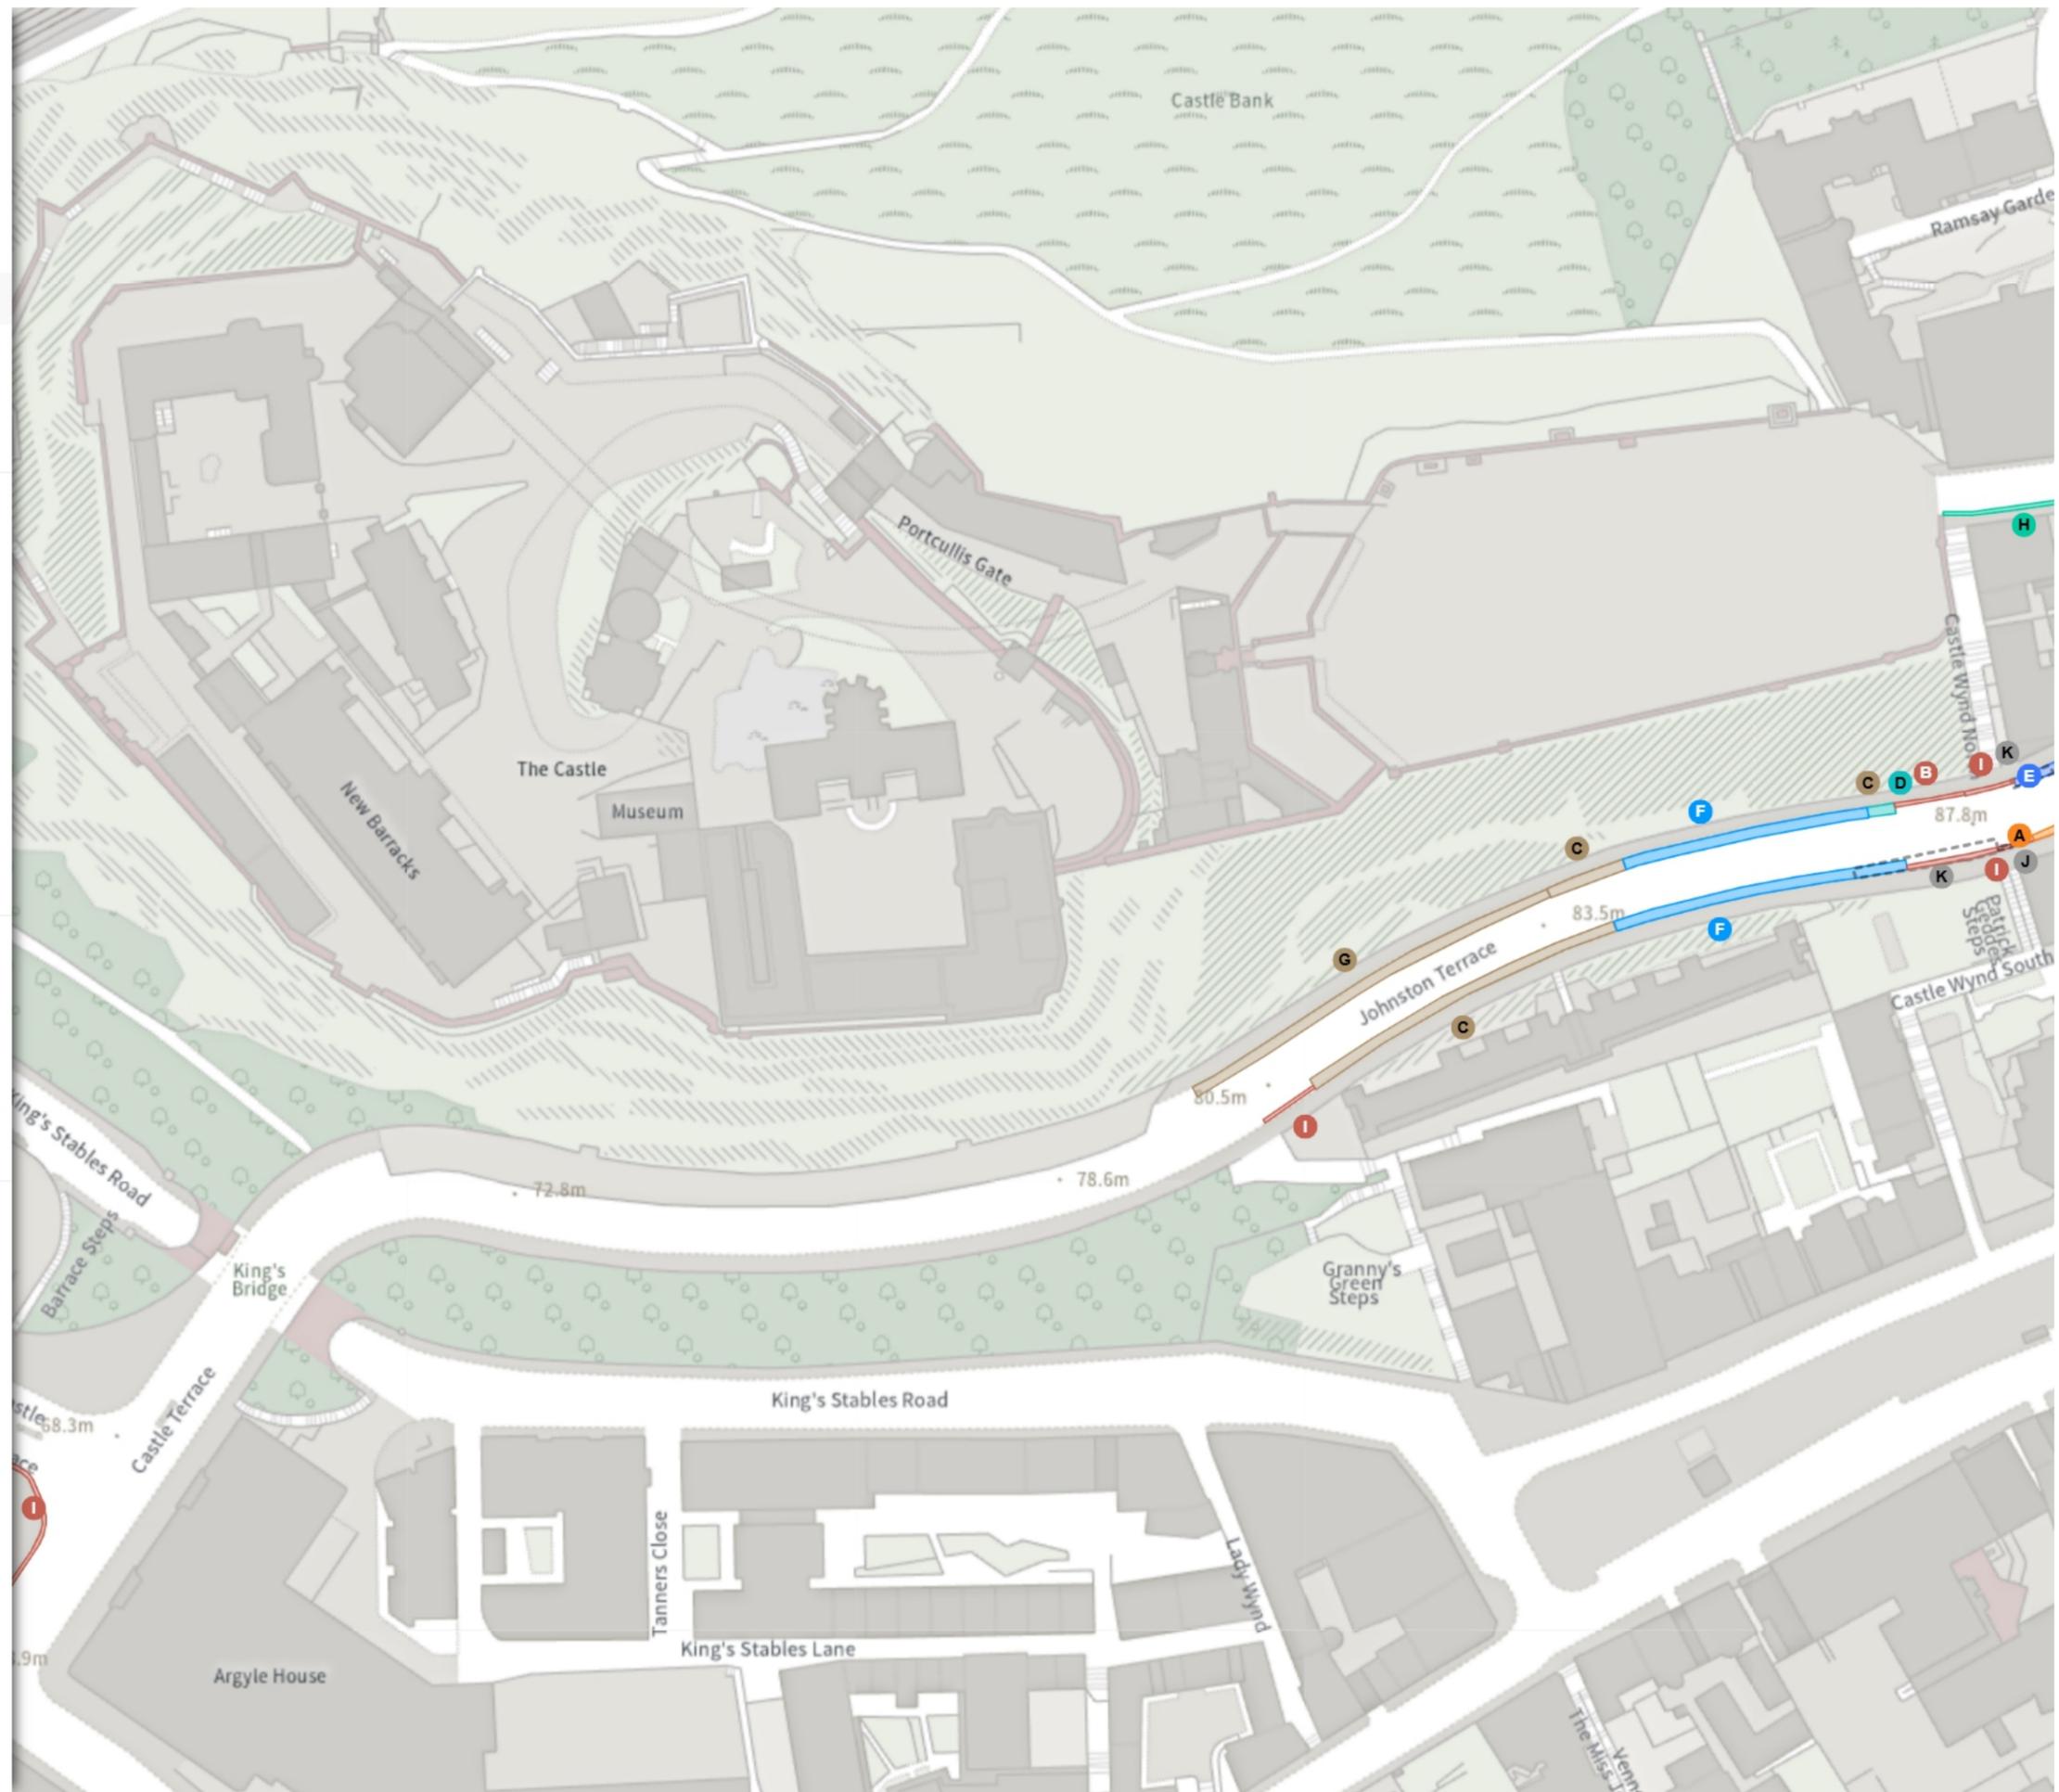

ETRO/25/23

Map 4c of 5


REMOVED

No waiting

Mon-Sat 08:30-18:30  
Sun 12:30-18:30

Permit holders parking place (Zone 4)

Mon-Sat 08:30-18:30  
Sun 12:30-18:30

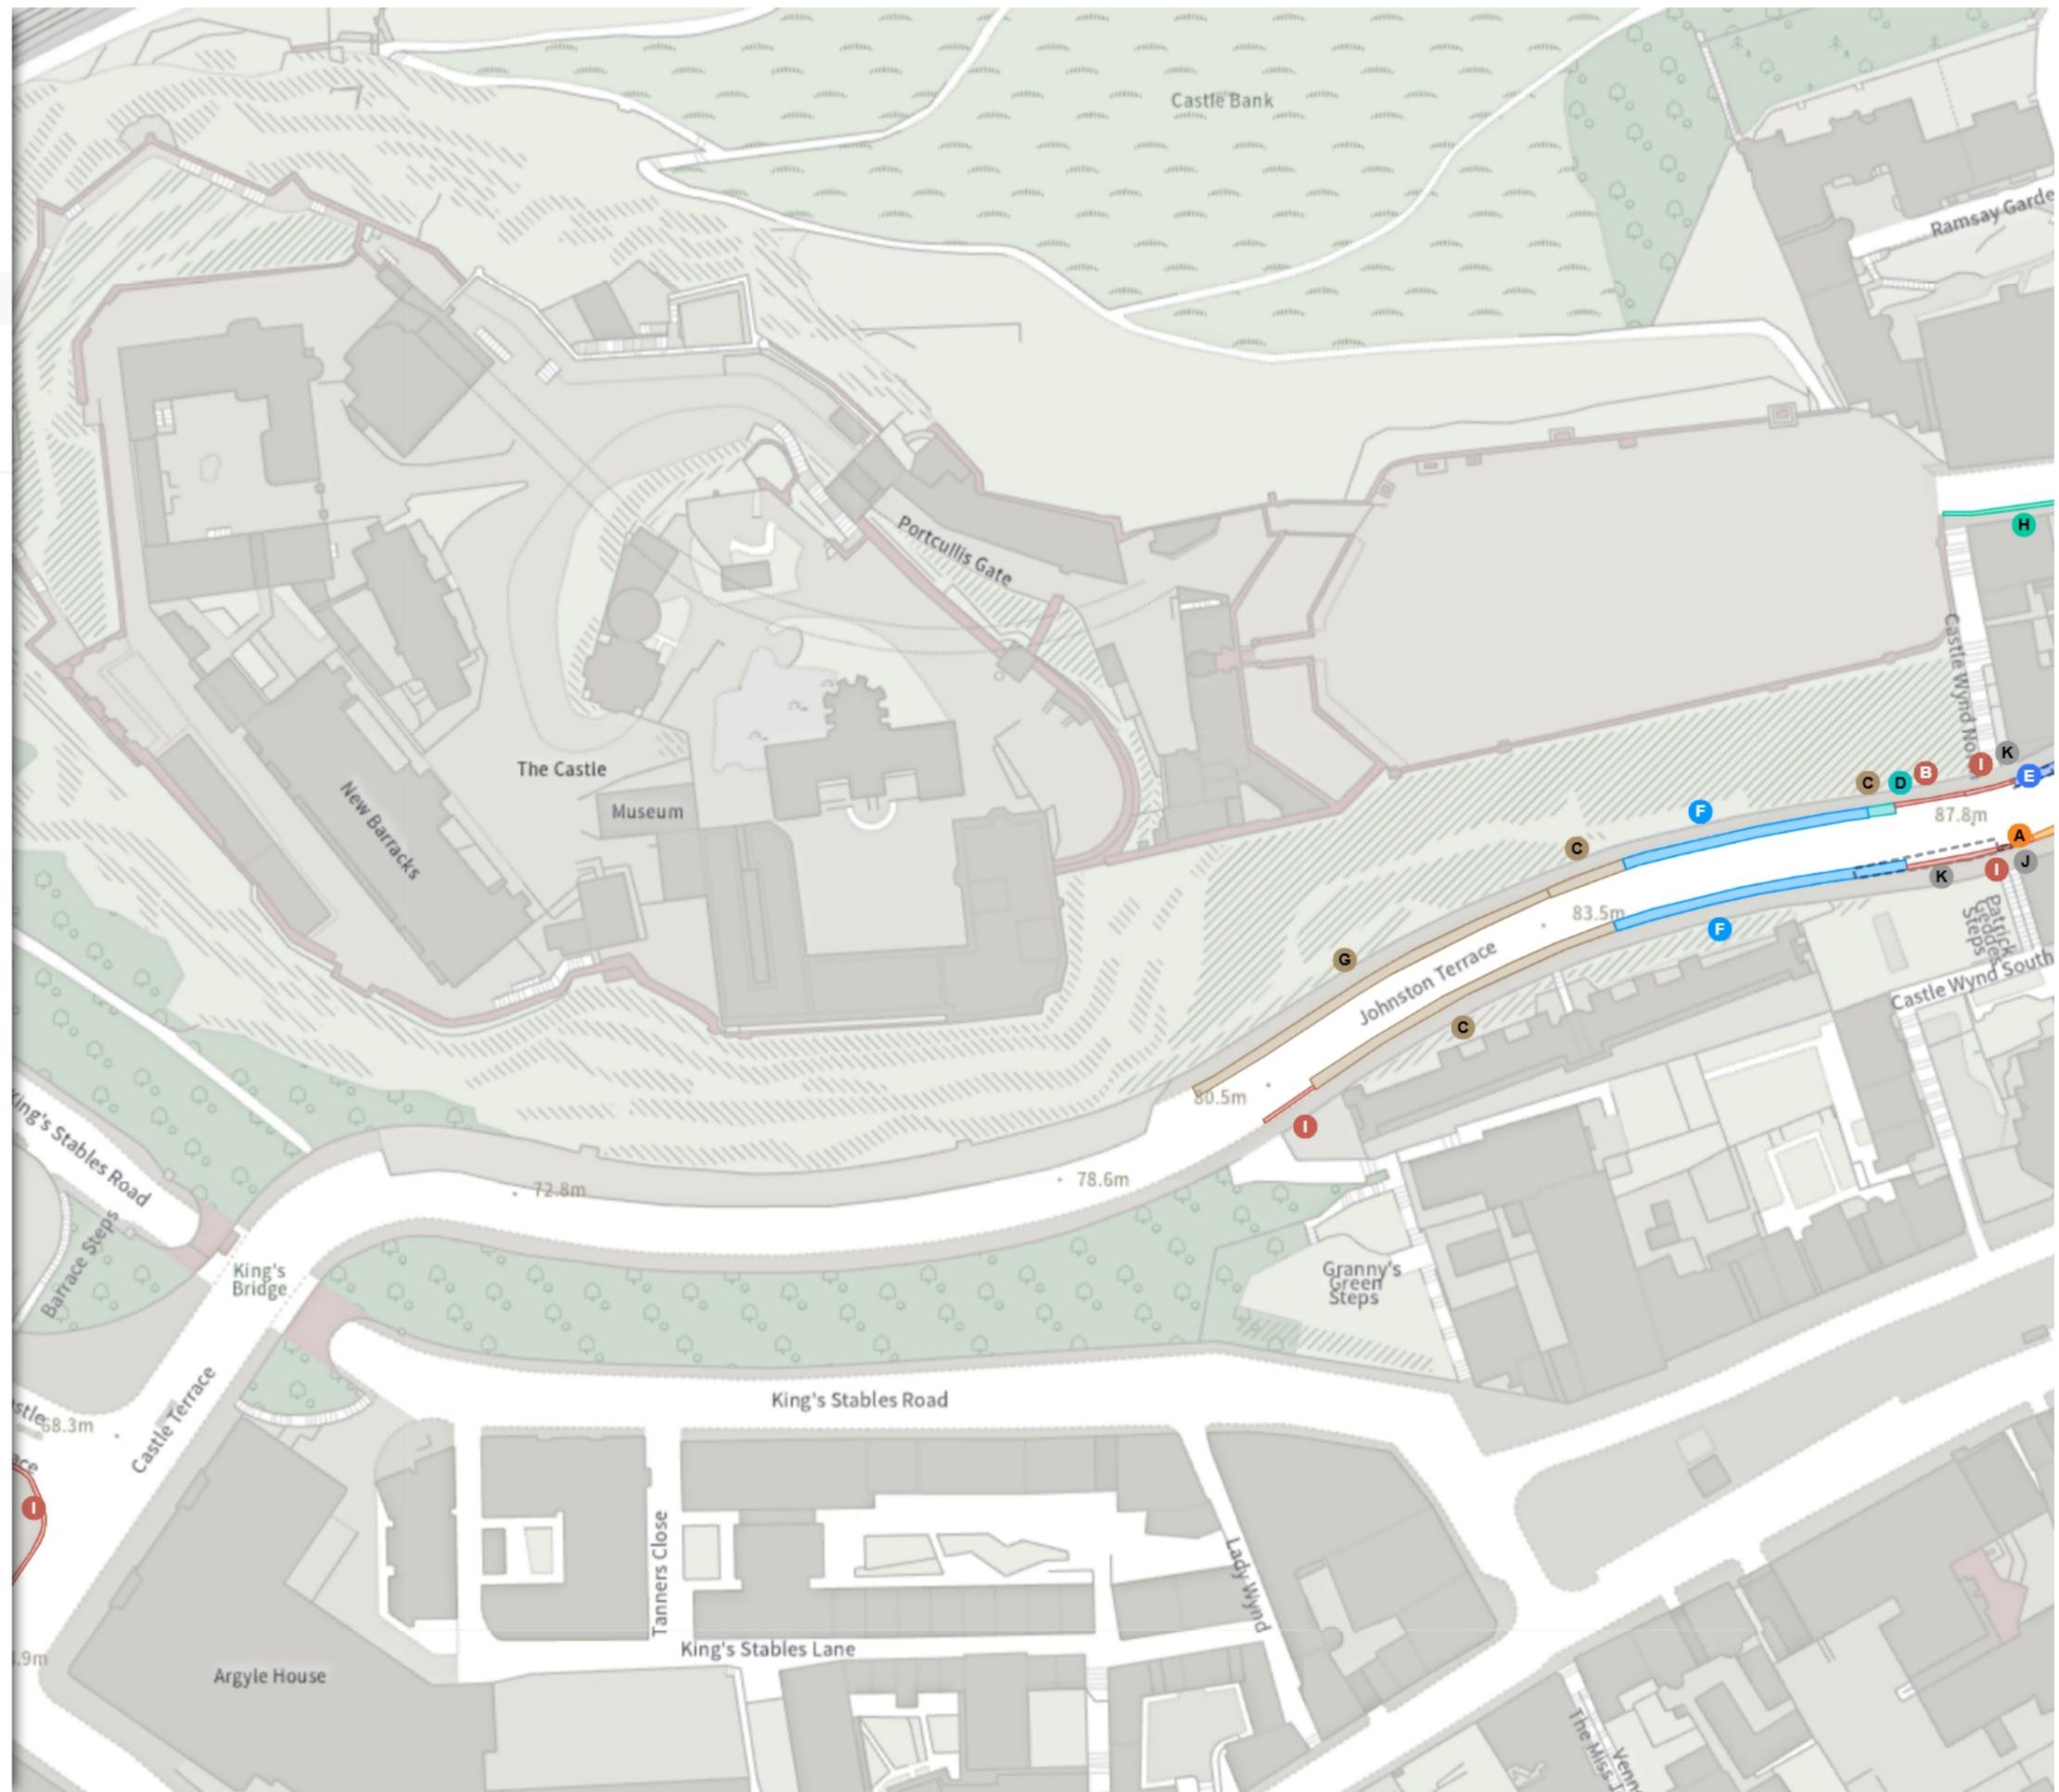

Scale: 1:1250 0 20 40 60m

NW 325012.85, 673612.544 SE 325397.375, 673264.794

© Crown copyright and database rights 2026 Ordnance Survey.  
You are not permitted to copy, sub-license, distribute or sell any of this data to third parties in any form. Licence number 100023420

ETRO/25/23

Map 5a of 5

ADDED

**No waiting at any time**

At all times

**Shared**

**No waiting at any time**

At all times

**No loading at any time**

At all times

**Shared**

**No waiting at any time**

At all times

**No loading**

10:30-19:00

MODIFIED

**Disabled persons' badge holders parking place**

At all times


**No waiting at any time**

At all times

Scale: 1:1250 0 20 40 60m

NW 325400.092, 673605.826 SE 325784.648, 673258.11

© Crown copyright and database rights 2026 Ordnance Survey.  
You are not permitted to copy, sub-license, distribute or sell any of this data to third parties in any form. Licence number 100023420

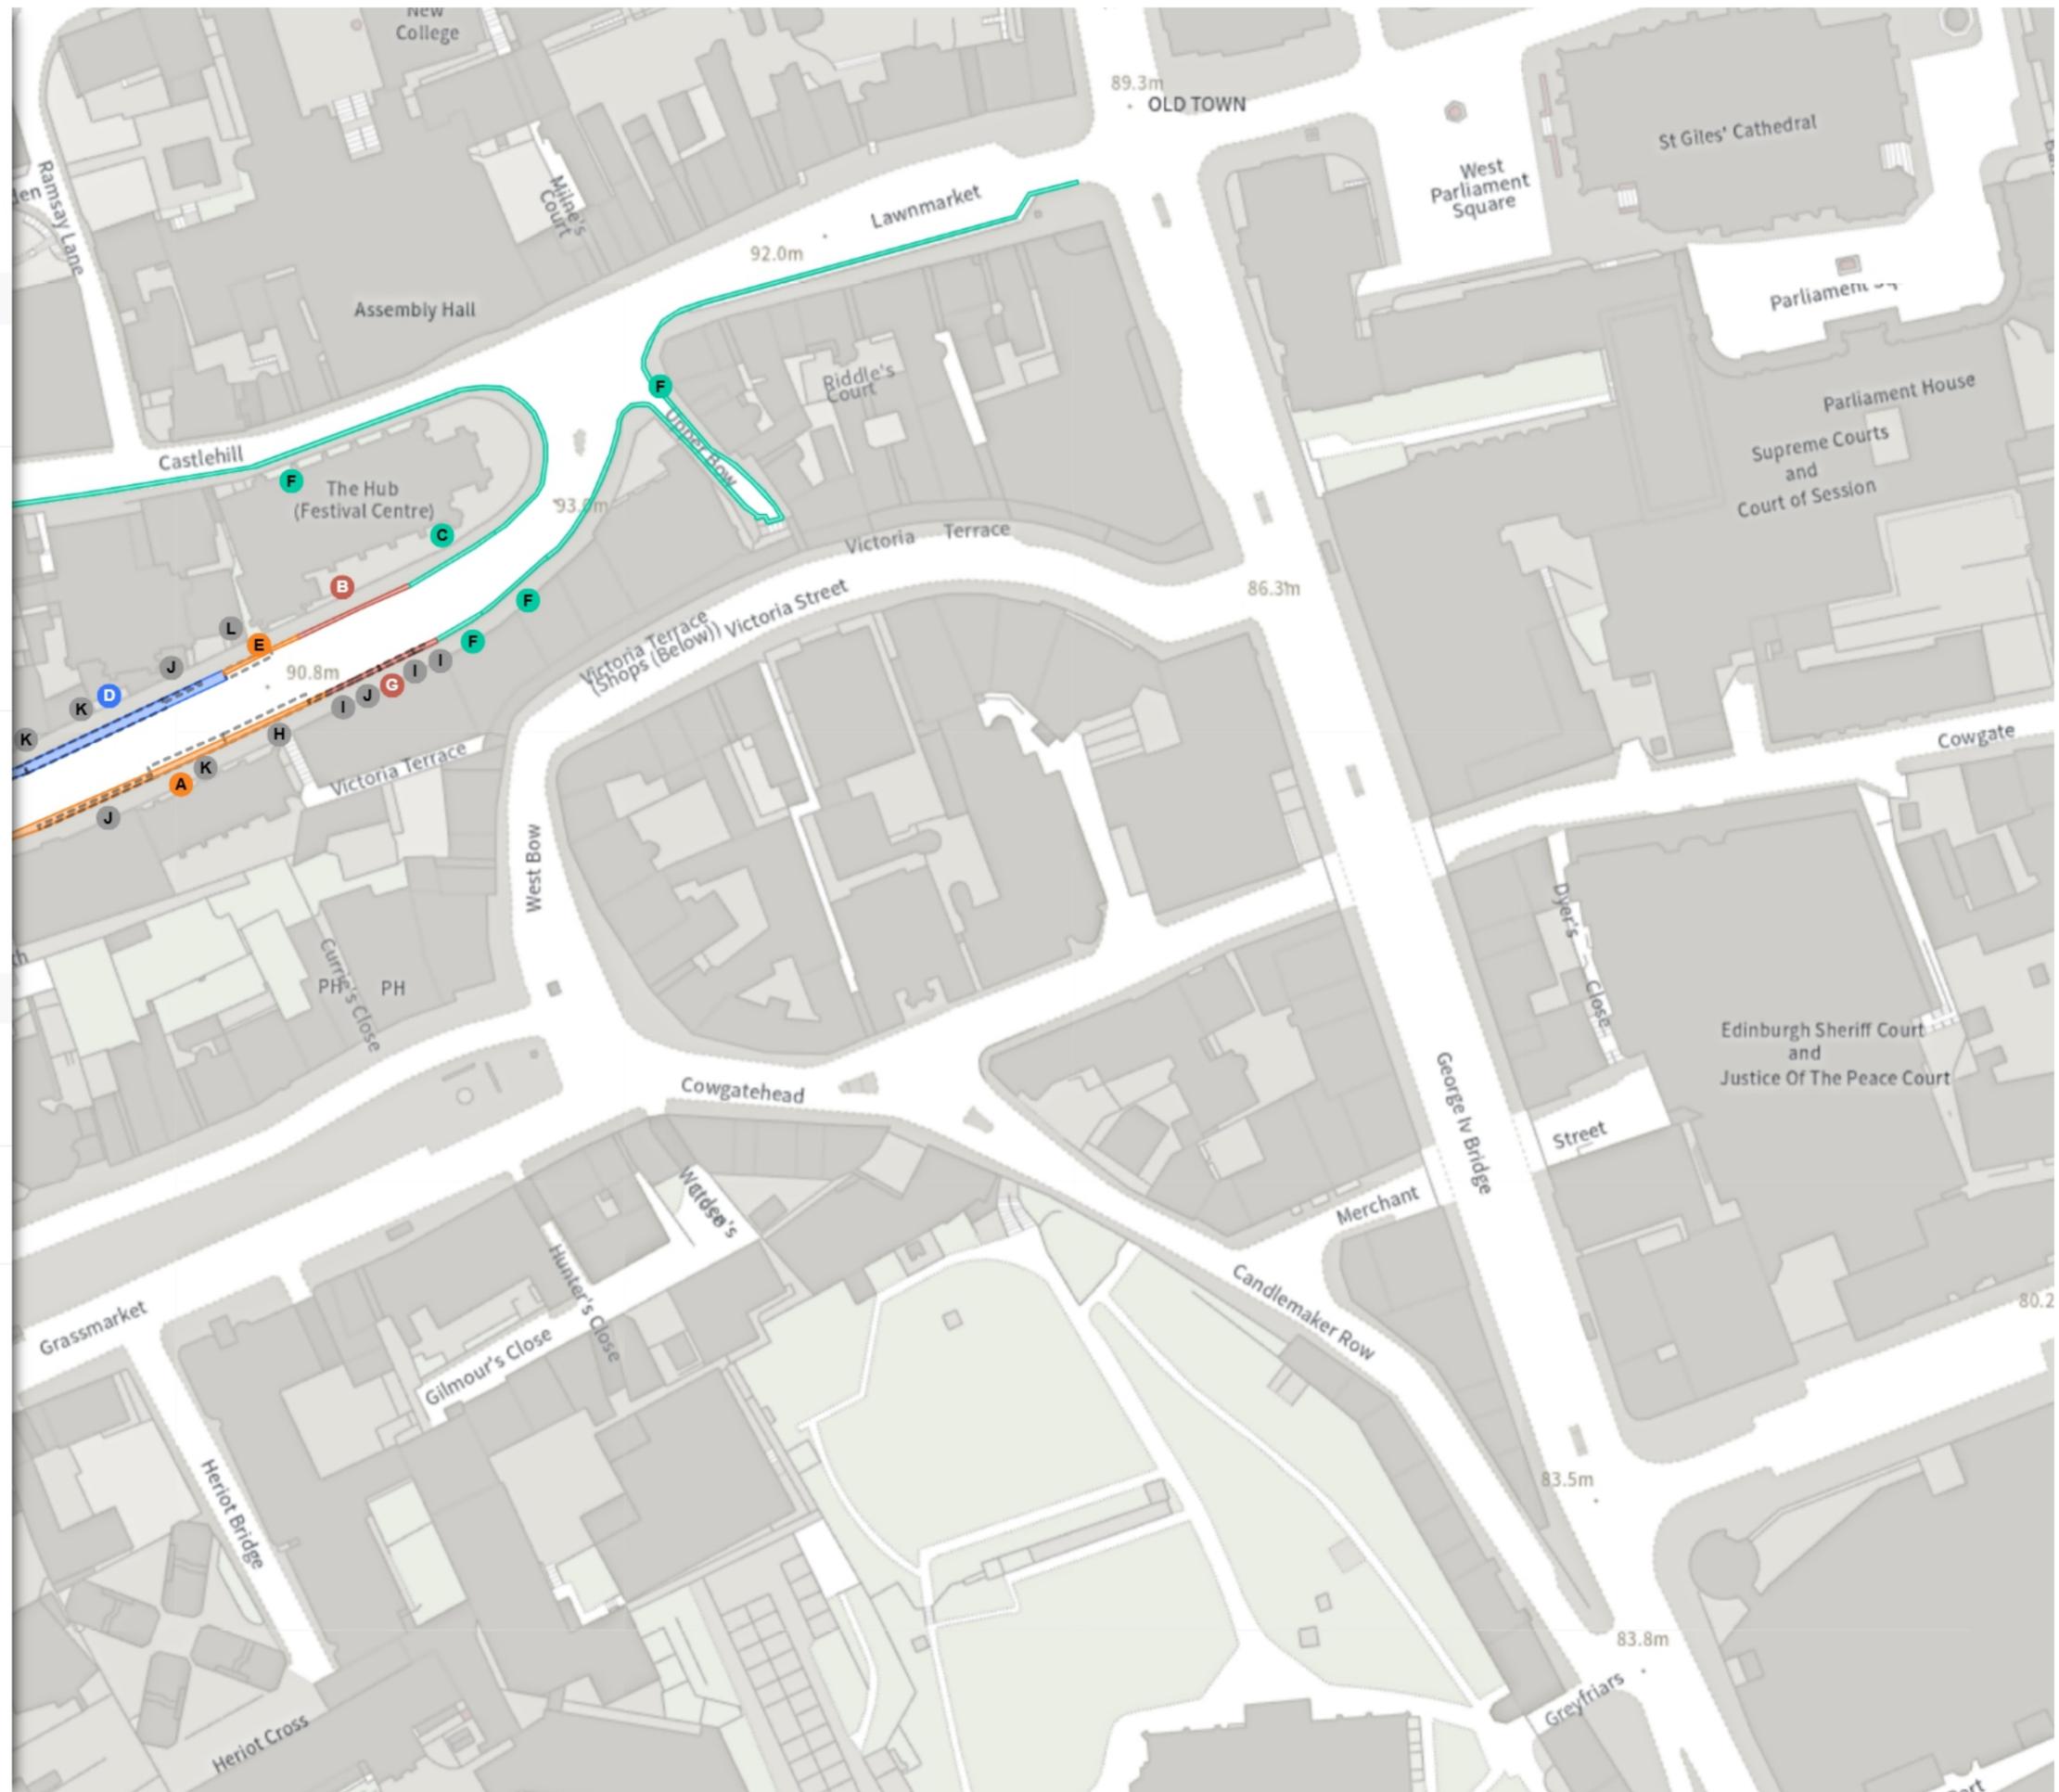

ETRO/25/23

Map 5b of 5

**MODIFIED**

**Shared**  
**F** No waiting at any time  
At all times

**F** No loading  
10:30-19:00

**Shared**  
**G** No waiting at any time  
At all times

**G** No loading at any time  
At all times


**REMOVED**

**Disabled persons' badge holders parking place**  
**H** At all times

**No waiting**  
**I** Mon-Sat 08:30-18:30  
Sun 12:30-18:30

**No waiting at any time**  
**J** At all times

**Permit holders parking place (Zone 4)**  
**K** Mon-Sat 08:30-18:30  
Sun 12:30-18:30

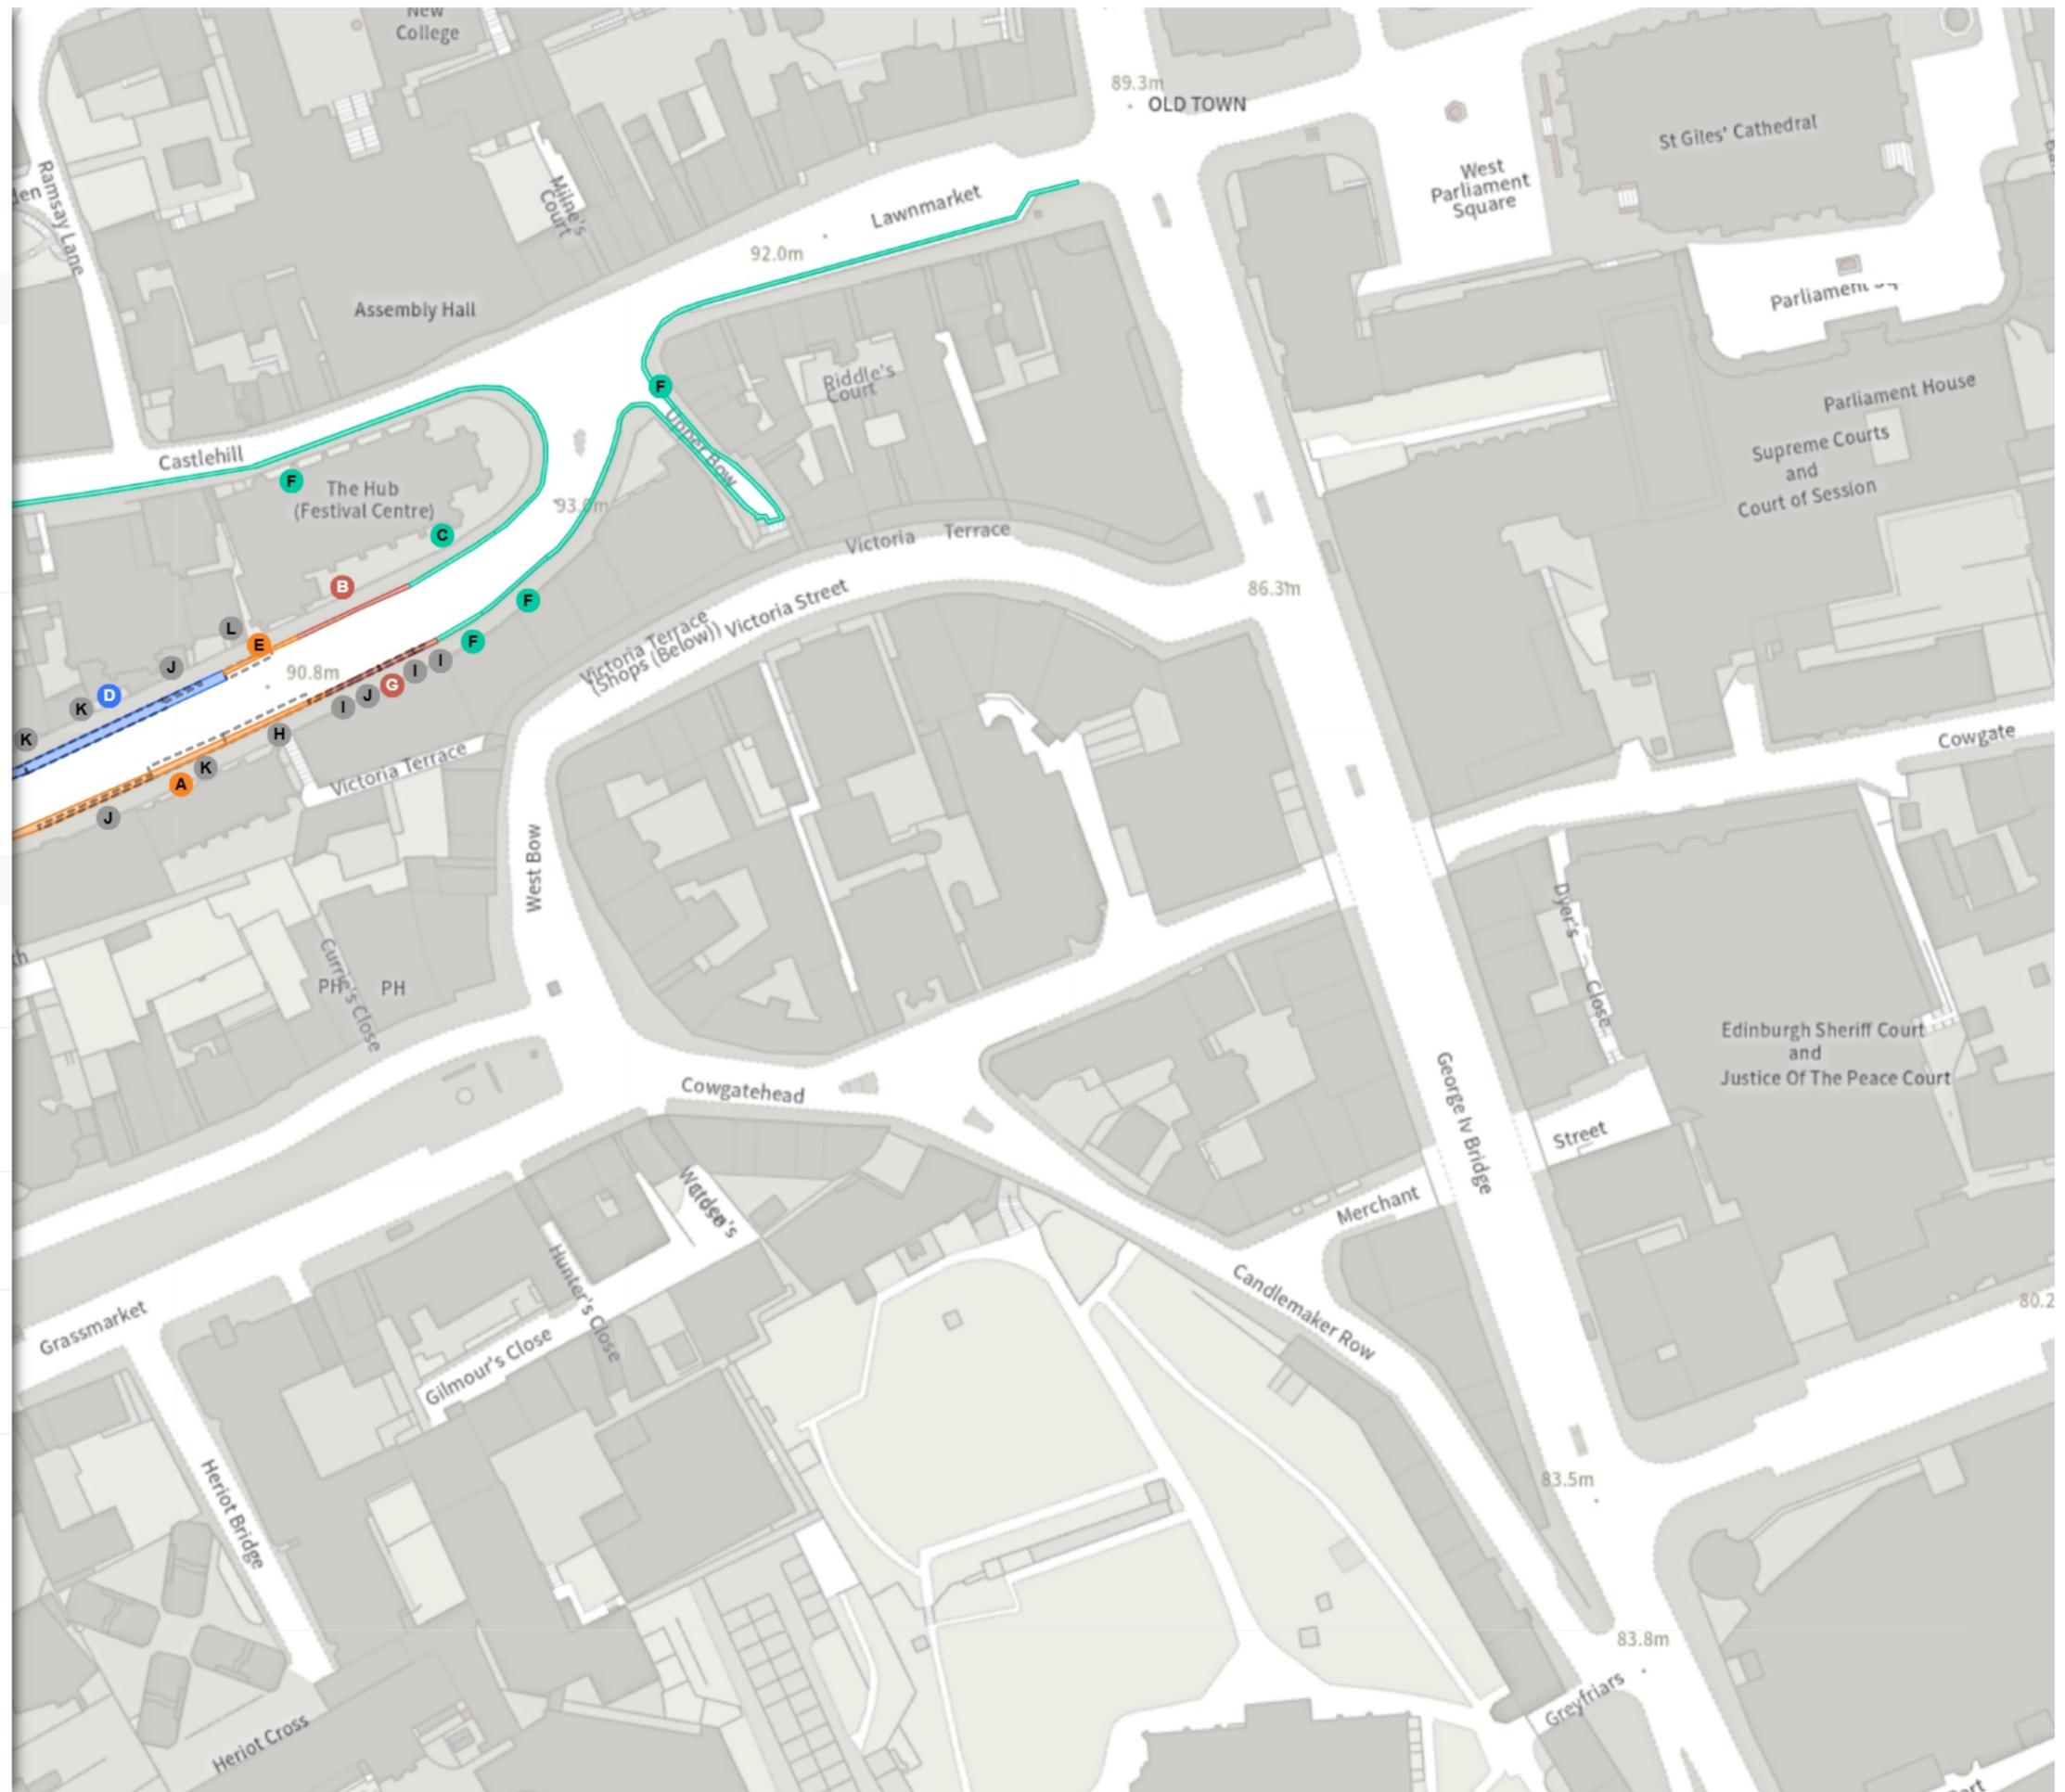

Scale: 1:1250 0 20 40 60m

NW 325400.092, 673605.826 SE 325784.648, 673258.11

© Crown copyright and database rights 2026 Ordnance Survey.  
You are not permitted to copy, sub-license, distribute or sell any of this data to third parties in any form. Licence number 100023420

ETRO/25/23

Map 5c of 5

REMOVED

Shared

**L** Paid-for parking place (Zone 4)


Mon-Sat	08:30-18:30	⊕ 4h	⊖ 1h
Sun	12:30-18:30	⊕ 4h	⊖ 1h

Pay And Display, Pay By Phone

⌚ £8.00/1h

**L** Permit holders parking place (Zone 4)

Mon-Sat	08:30-18:30
Sun	12:30-18:30

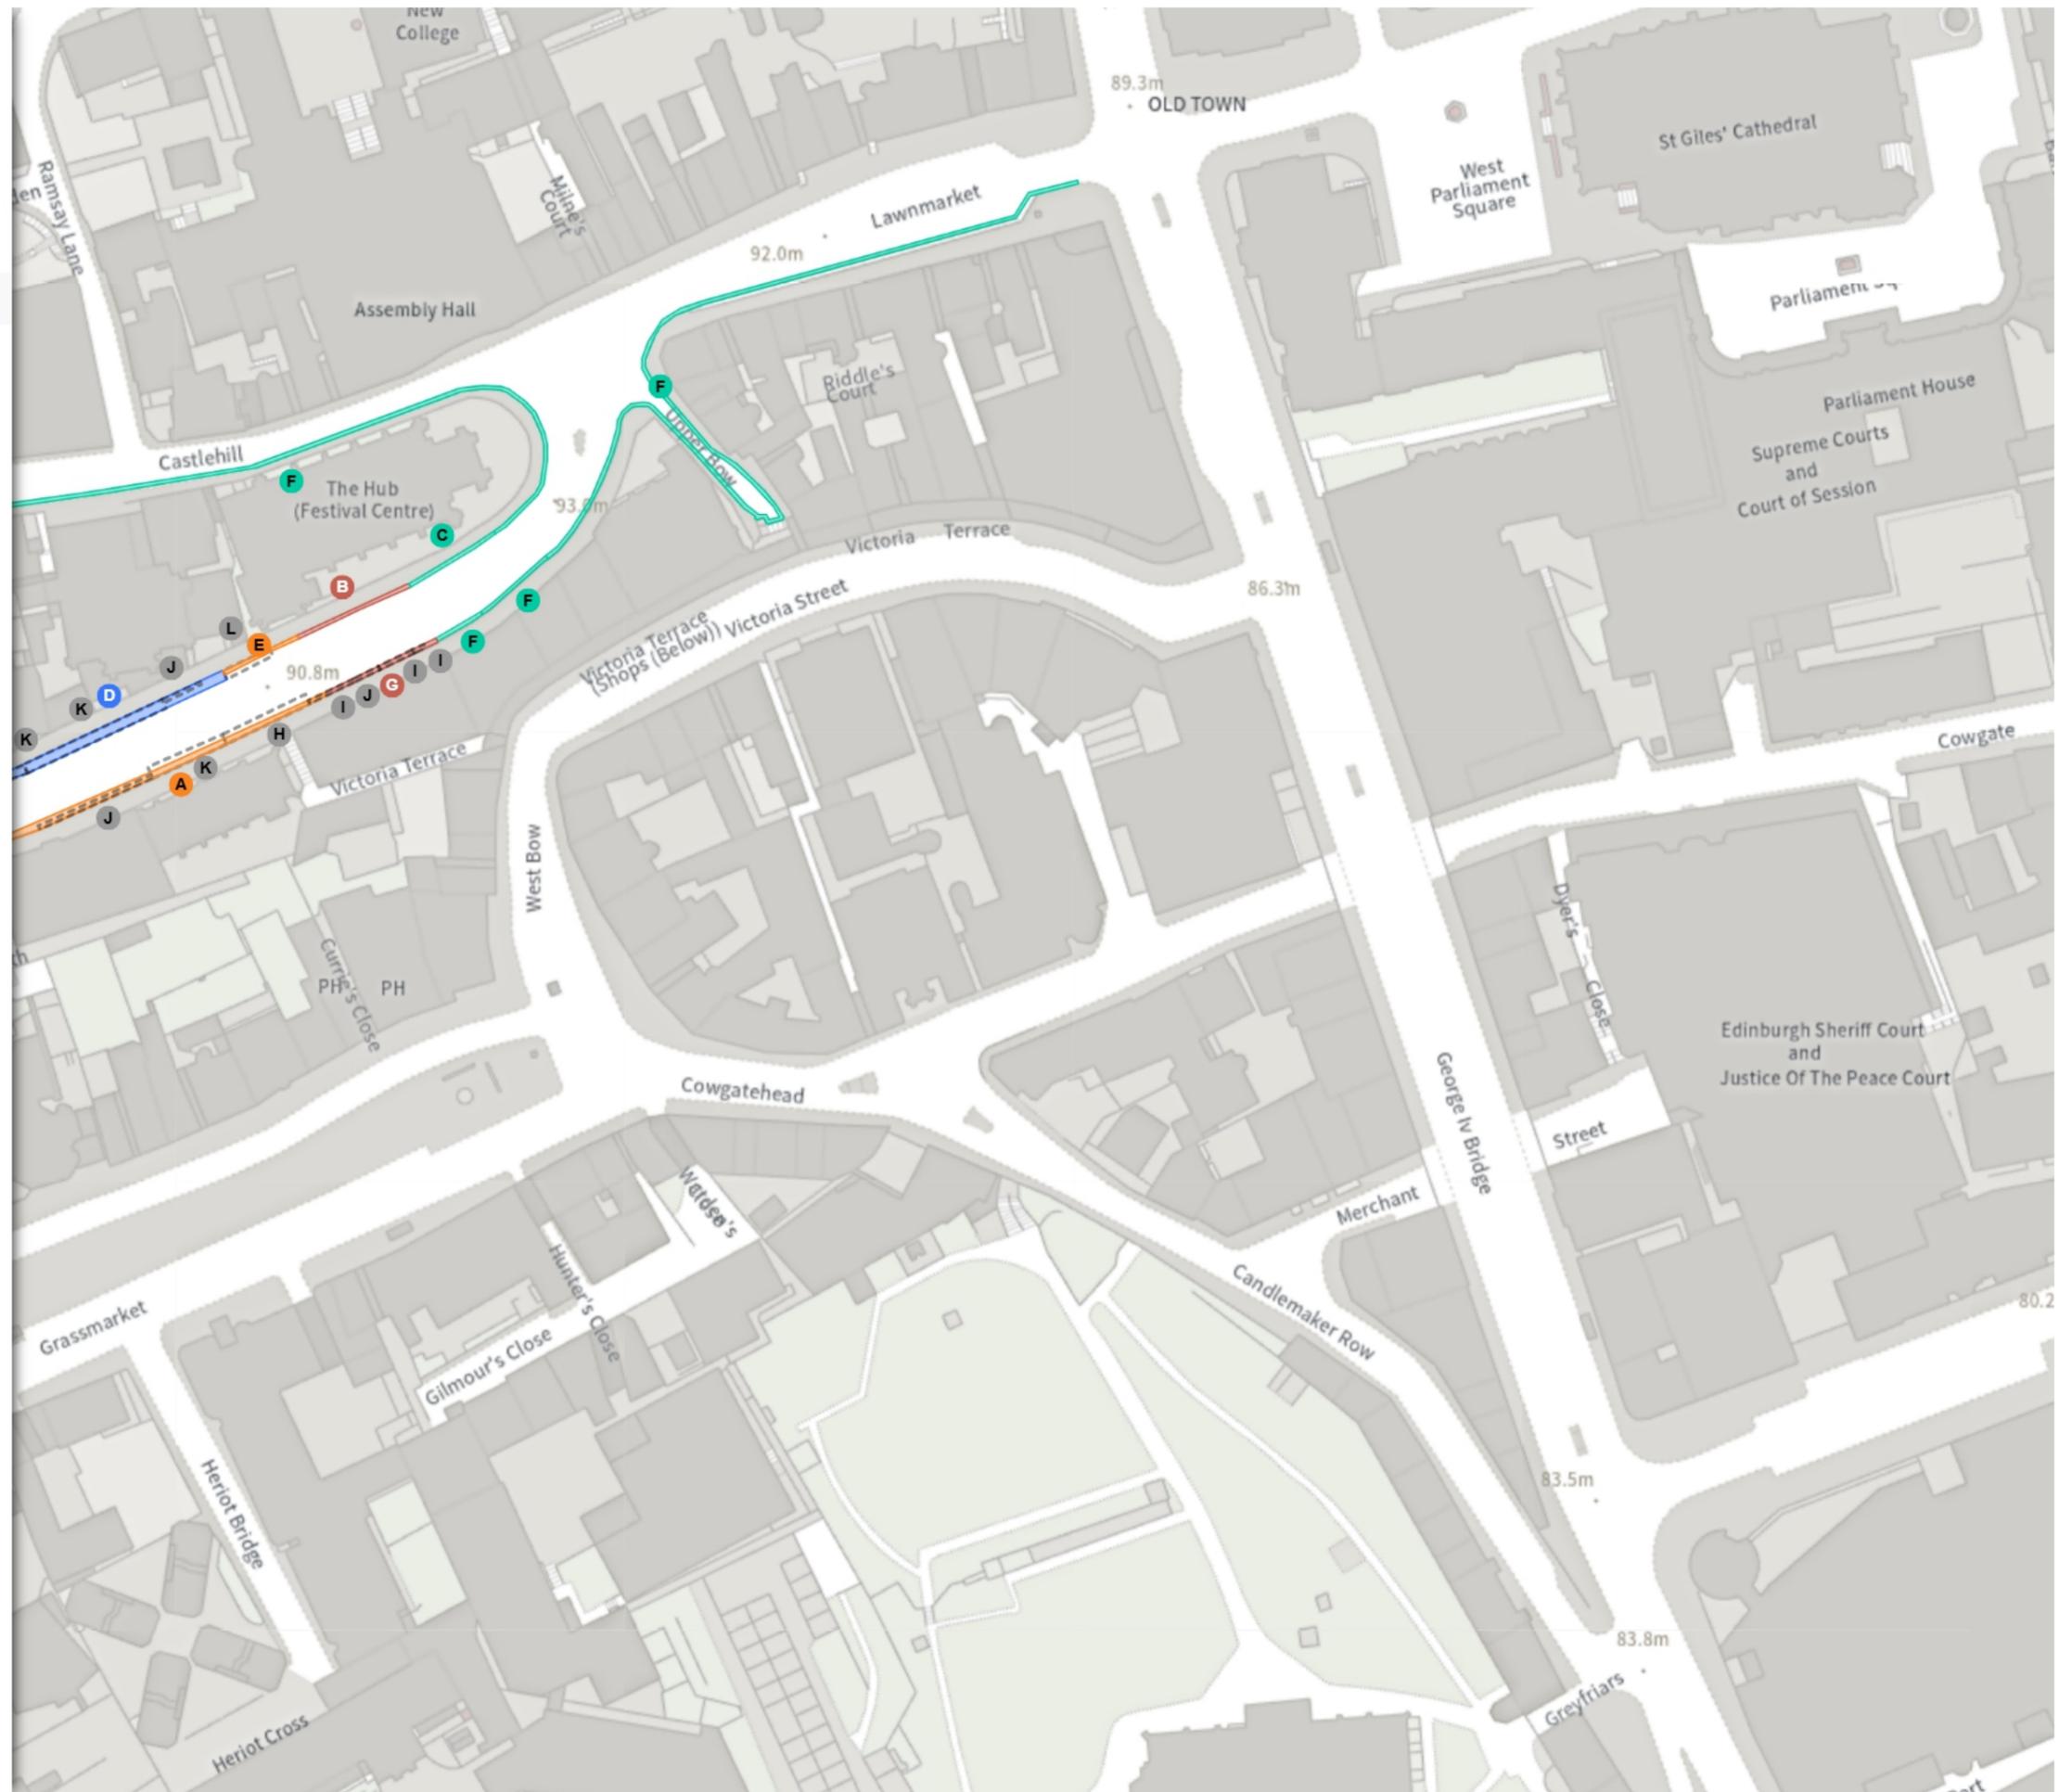

Scale: 1:1250 0 20 40 60m

NW 325400.092, 673605.826 SE 325784.648, 673258.11

© Crown copyright and database rights 2026 Ordnance Survey.  
You are not permitted to copy, sub-license, distribute or sell any of this data to third parties in any form. Licence number 100023420