



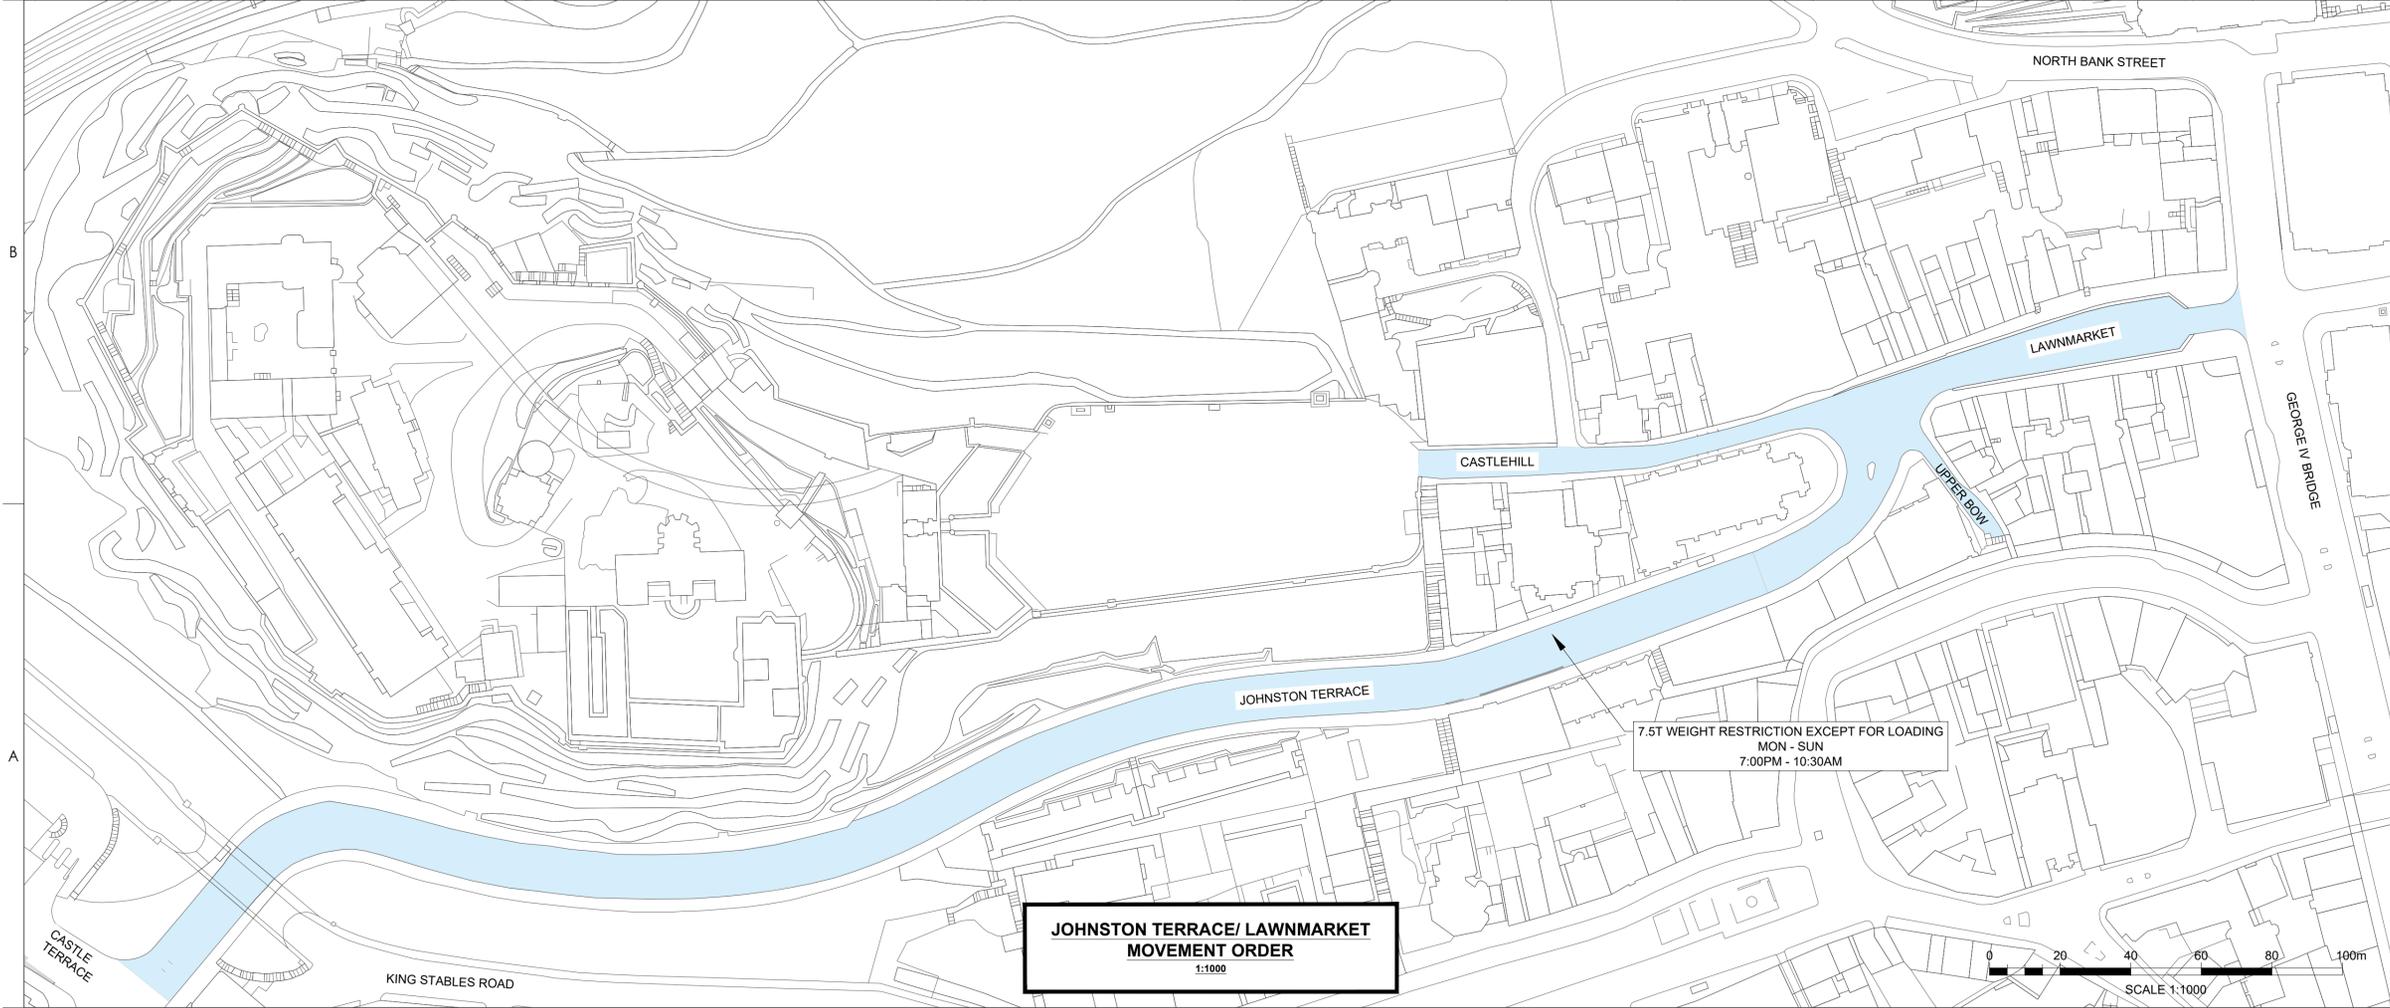

Copyright Reserved
The Contractor shall verify and be responsible for all dimensions. DO NOT scale the drawing. Any errors or omissions shall be reported to Stantec without delay. The Copyrights to all designs and drawings are the property of Stantec. Reproduction or use for any purpose other than that authorised by Stantec is forbidden.

Notes
UTILITIES NOTE: The position of any existing public or private sewers, utility services, plant or apparatus shown on this drawing is believed to be correct, but no warranty to this is expressed or implied. Other such plant or apparatus may also be present but not shown. The Contractor is therefore advised to undertake their own investigation where the presence of any existing sewers, services, plant or apparatus may affect their operations.

- LEGEND
- PROHIBITION OF MOTOR VEHICLES (PEDE/ CYCLE ZONE)
 - 7.5T WEIGHT RESTRICTION
 - SECTION OF ONE WAY STREET (EASTBOUND), EXCEPT FOR CYCLES

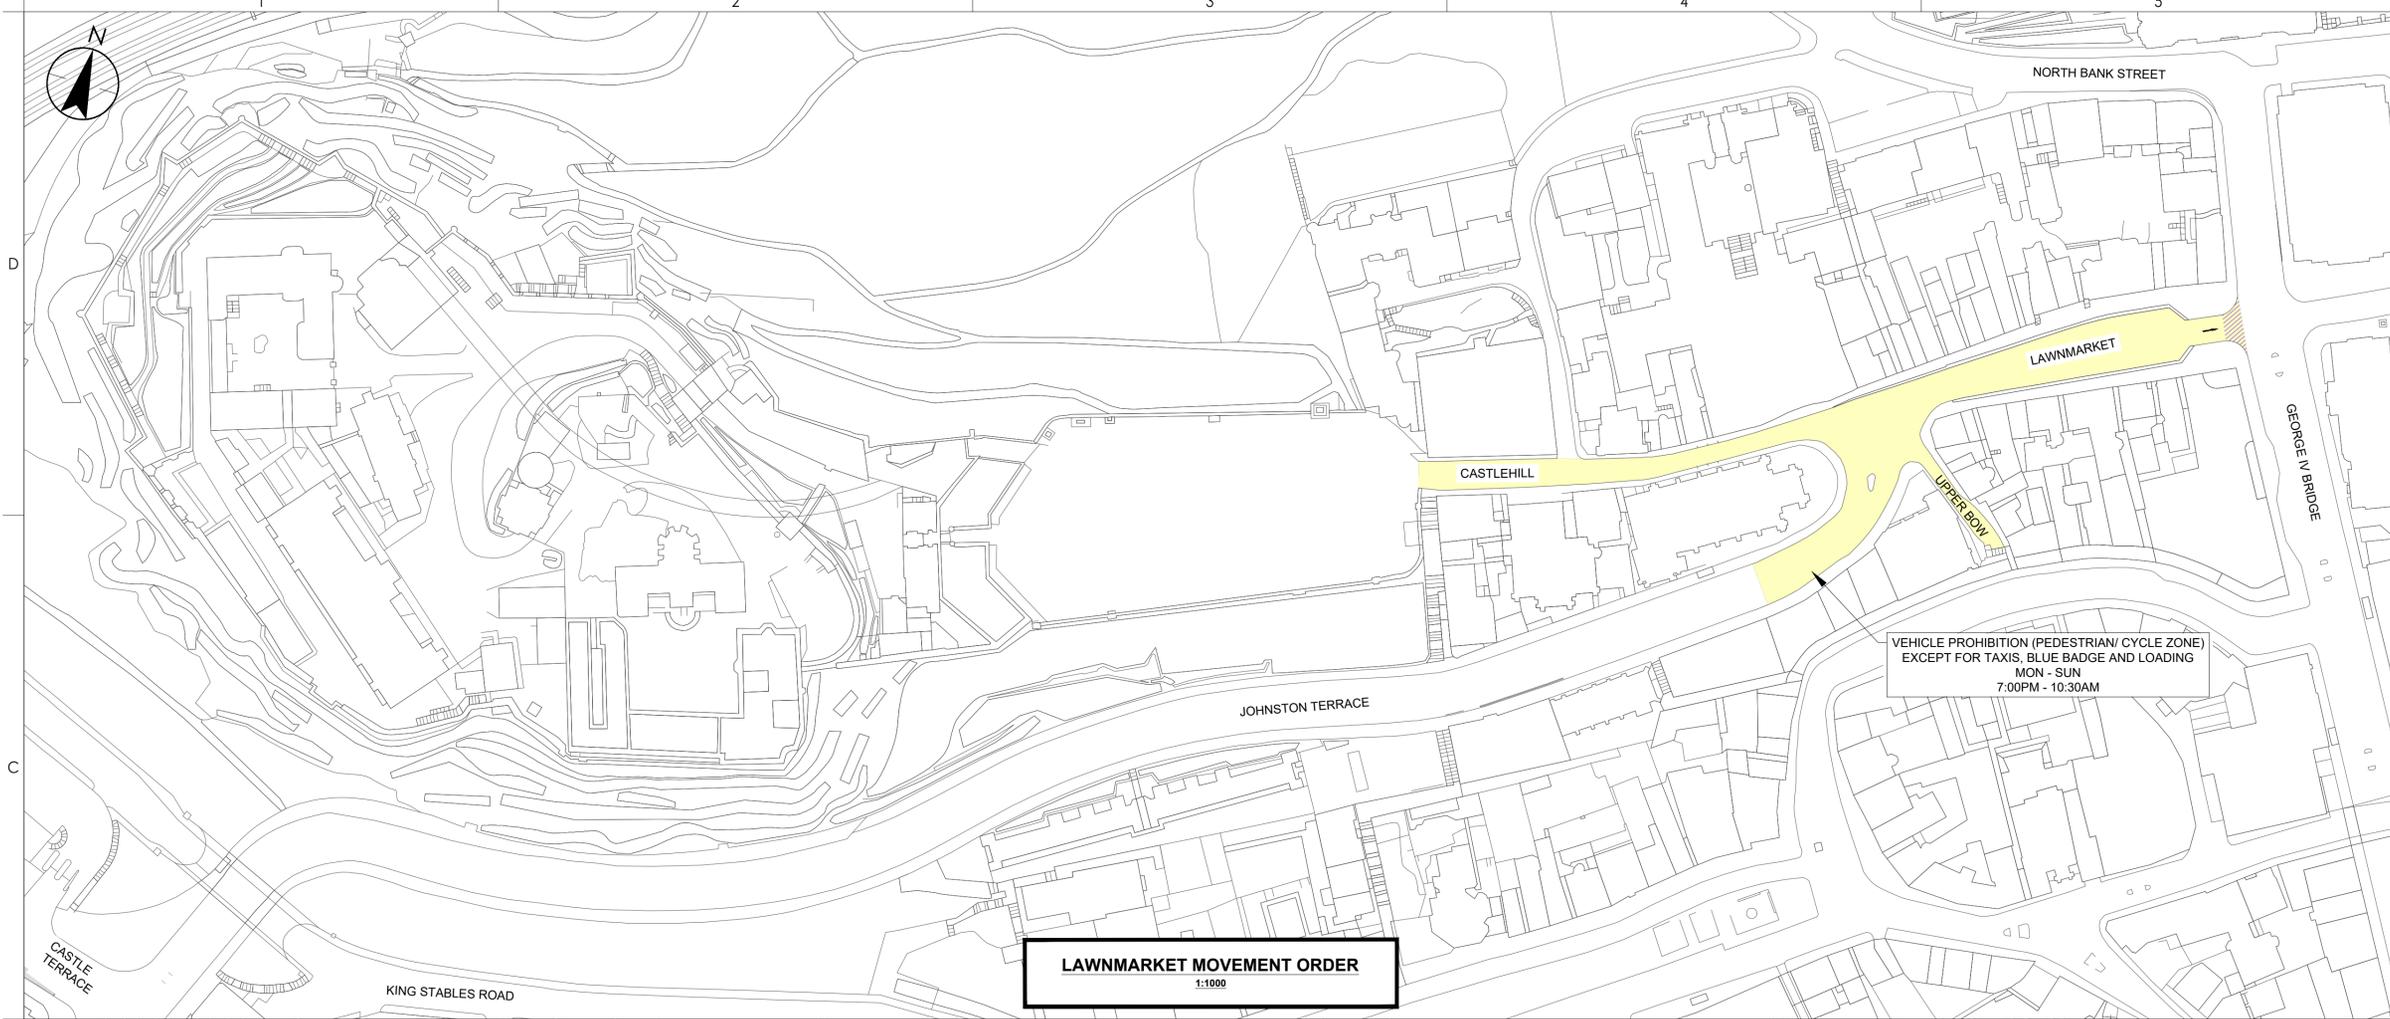

P02_UPDATED FOLLOWING COMMENTS	HC	JD	2025.08.29
P01_FIRST ISSUE	OM	ET	2025.06.26
Issued/Revision	By	Appd	YYYY.MM.DD
	OM	OM	JD
	Dwn.	Dsgn.	Chkt.
			2025.06.25
			YYYY.MM.DD

Issue Status
S3 - FOR REVIEW AND COMMENT

This document is suitable only for the purpose noted above. Use of this document for any other purpose is not permitted.





Client/Project
CITY OF EDINBURGH COUNCIL
OLD TOWN STREETS

Title
ETRO
JOHNSTON TERRACE/ LAWNMARKET
MOVEMENT ORDER
SHEET 1 OF 2

Project No. 12453 A1 Scale AS SHOWN
Revision P02 Drawing No. 12453-STN-HAC-XX-DR-CH-0005

Pathwork 09 1022022025 1029 1155353 AM By: Tommie Brown
 Client: ETRO - 12453-STN-HAC-XX-DR-CH-0005
 Drawing: 12453-STN-HAC-XX-DR-CH-0005

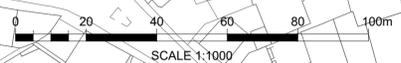

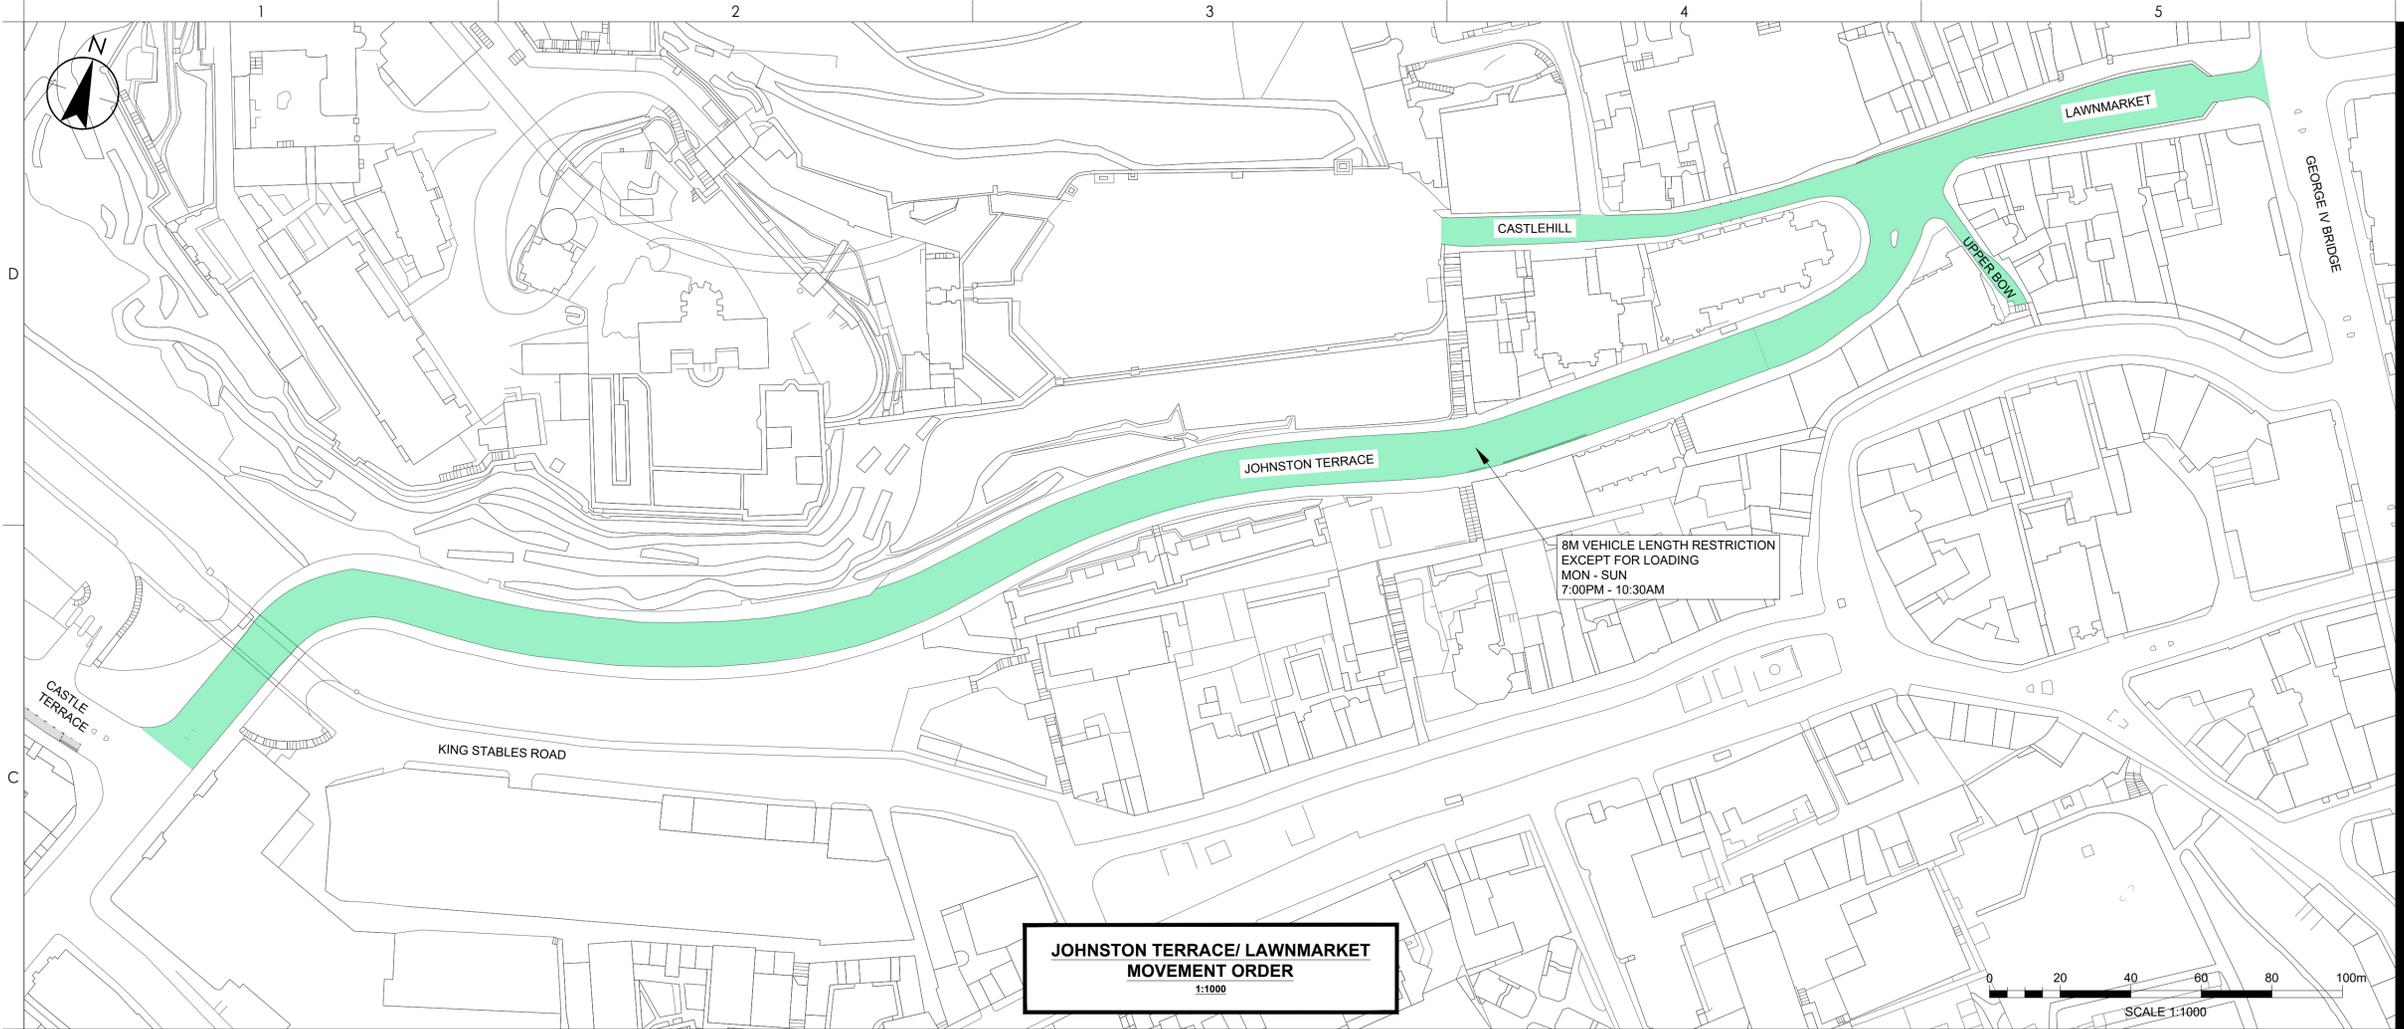

**JOHNSTON TERRACE/ LAWNMARKET
MOVEMENT ORDER**
1:1000



Stantec UK Limited
5th Floor, 9 George Square
Glasgow
G2 1DY
Tel: +44 141 352 2360
www.stantec.com/uk

Copyright Reserved
The Contractor shall verify and be responsible for all dimensions. DO NOT scale the drawing.
Any errors or omissions shall be reported to Stantec without delay.
The Copyrights to all designs and drawings are the property of Stantec.
Reproduction or use for any purpose other than that authorized by Stantec is forbidden.

Notes
UTILITIES NOTE: The position of any existing public or private sewers, utility services, plant or apparatus shown on this drawing is believed to be correct, but no warranty to this is expressed or implied. Other such plant or apparatus may also be present but not shown. The Contractor is therefore advised to undertake their own investigation where the presence of any existing sewers, services, plant or apparatus may affect their operations.

LEGEND

P01	FIRST ISSUE	OM	ET	2025.06.26
	Issued/Revision	By	Appd	YYYY.MM.DD
		OM	OM	JD
		Dwn.	Dsgn.	Chkt.
				2025.06.25
				YYYY.MM.DD

Issue Status

**S3 - FOR REVIEW
AND COMMENT**

This document is suitable only for the purpose noted above.
Use of this document for any other purpose is not permitted.



Client/Project
CITY OF EDINBURGH COUNCIL

OLD TOWN STREETS

Title
ETRO
JOHNSTON TERRACE/ LAWNMARKET
MOVEMENT ORDER
RESERVED MEASURES

Project No. 12453 A1 Scale AS SHOWN
Revision P01 Drawing No. 12453-STN-HAC-XX-DR-CH-0007

Pathline 09 1022025 0205 1029 113238 AM By: Dowe, ERM
C:\Users\A1234567\OneDrive\Documents\12453-STN-HAC-XX-DR-CH-0007.dwg