

Copyright Reserved
The Contractor shall verify and be responsible for all dimensions. DO NOT scale the drawing. Any errors or omissions shall be reported to Stantec without delay. The Copyrights to all designs and drawings are the property of Stantec. Reproduction or use for any purpose other than that authorised by Stantec is forbidden.

Notes
UTILITIES NOTE: The position of any existing public or private sewers, utility services, plant or apparatus shown on this drawing is believed to be correct, but no warranty to this is expressed or implied. Other such plant or apparatus may also be present but not shown. The Contractor is therefore advised to undertake their own investigation where the presence of any existing sewers, services, plant or apparatus may affect their operations.

- LEGEND**
-  SHARED USE PARKING
 -  PERMIT BAY (ZONE 4)
 -  PAID PARKING
 -  EXISTING PARKING TO BE RETAINED
 -  CAR CLUB BAY
 -  BUS PARKING
 -  SOLO M/C/S ONLY PARKING
 -  DISABLED PARKING
 -  NO WAITING AT ANY TIME
 -  NO WAITING, NO LOADING AT ANY TIME
 -  NO WAITING (WITH TIME RESTRICTIONS)
 -  NO WAITING AT ANY TIME, NO LOADING (WITH TIME RESTRICTIONS)
 -  EXISTING NO WAITING AT ANYTIME TO BE RETAINED
 -  EXISTING NO WAITING, NO LOADING AT ANYTIME TO BE RETAINED
 -  EXISTING NO WAITING (WITH TIME RESTRICTIONS) TO BE RETAINED
 -  EXISTING NO WAITING AT ANY TIME, NO LOADING (WITH TIME RESTRICTIONS) TO BE RETAINED

P04	UPDATED FOLLOWING COMMENTS	OM	ET	2025.06.26
P03	UPDATED FOLLOWING COMMENTS	OM	JD	2025.05.30
P02	UPDATED FOLLOWING COMMENTS	OM	JD	2025.04.30
P01	FIRST ISSUE	CS	JD	2025.02.28
Issued/Revision		By	Appd	YYYY.MM.DD
		CS	CS	JD
		Dwn.	Dsgn.	Chkt.
				2025.02.28
				YYYY.MM.DD

Issue Status

S3 - FOR REVIEW AND COMMENT

This document is suitable only for the purpose noted above. Use of this document for any other purpose is not permitted.

Client/Project Logo

EDINBURGH
YOUR COUNCIL - YOUR CITY


Client/Project
CITY OF EDINBURGH COUNCIL

OLD TOWN STREETS

Title
ETRO

LOTHIAN ROAD/ CASTLE TERRACE
RESERVED MEASURES

Project No.	A1 Scale
12453	AS SHOWN
Revision	Drawing No.
P04	12453-STN-HAC-XX-DR-CH-0008

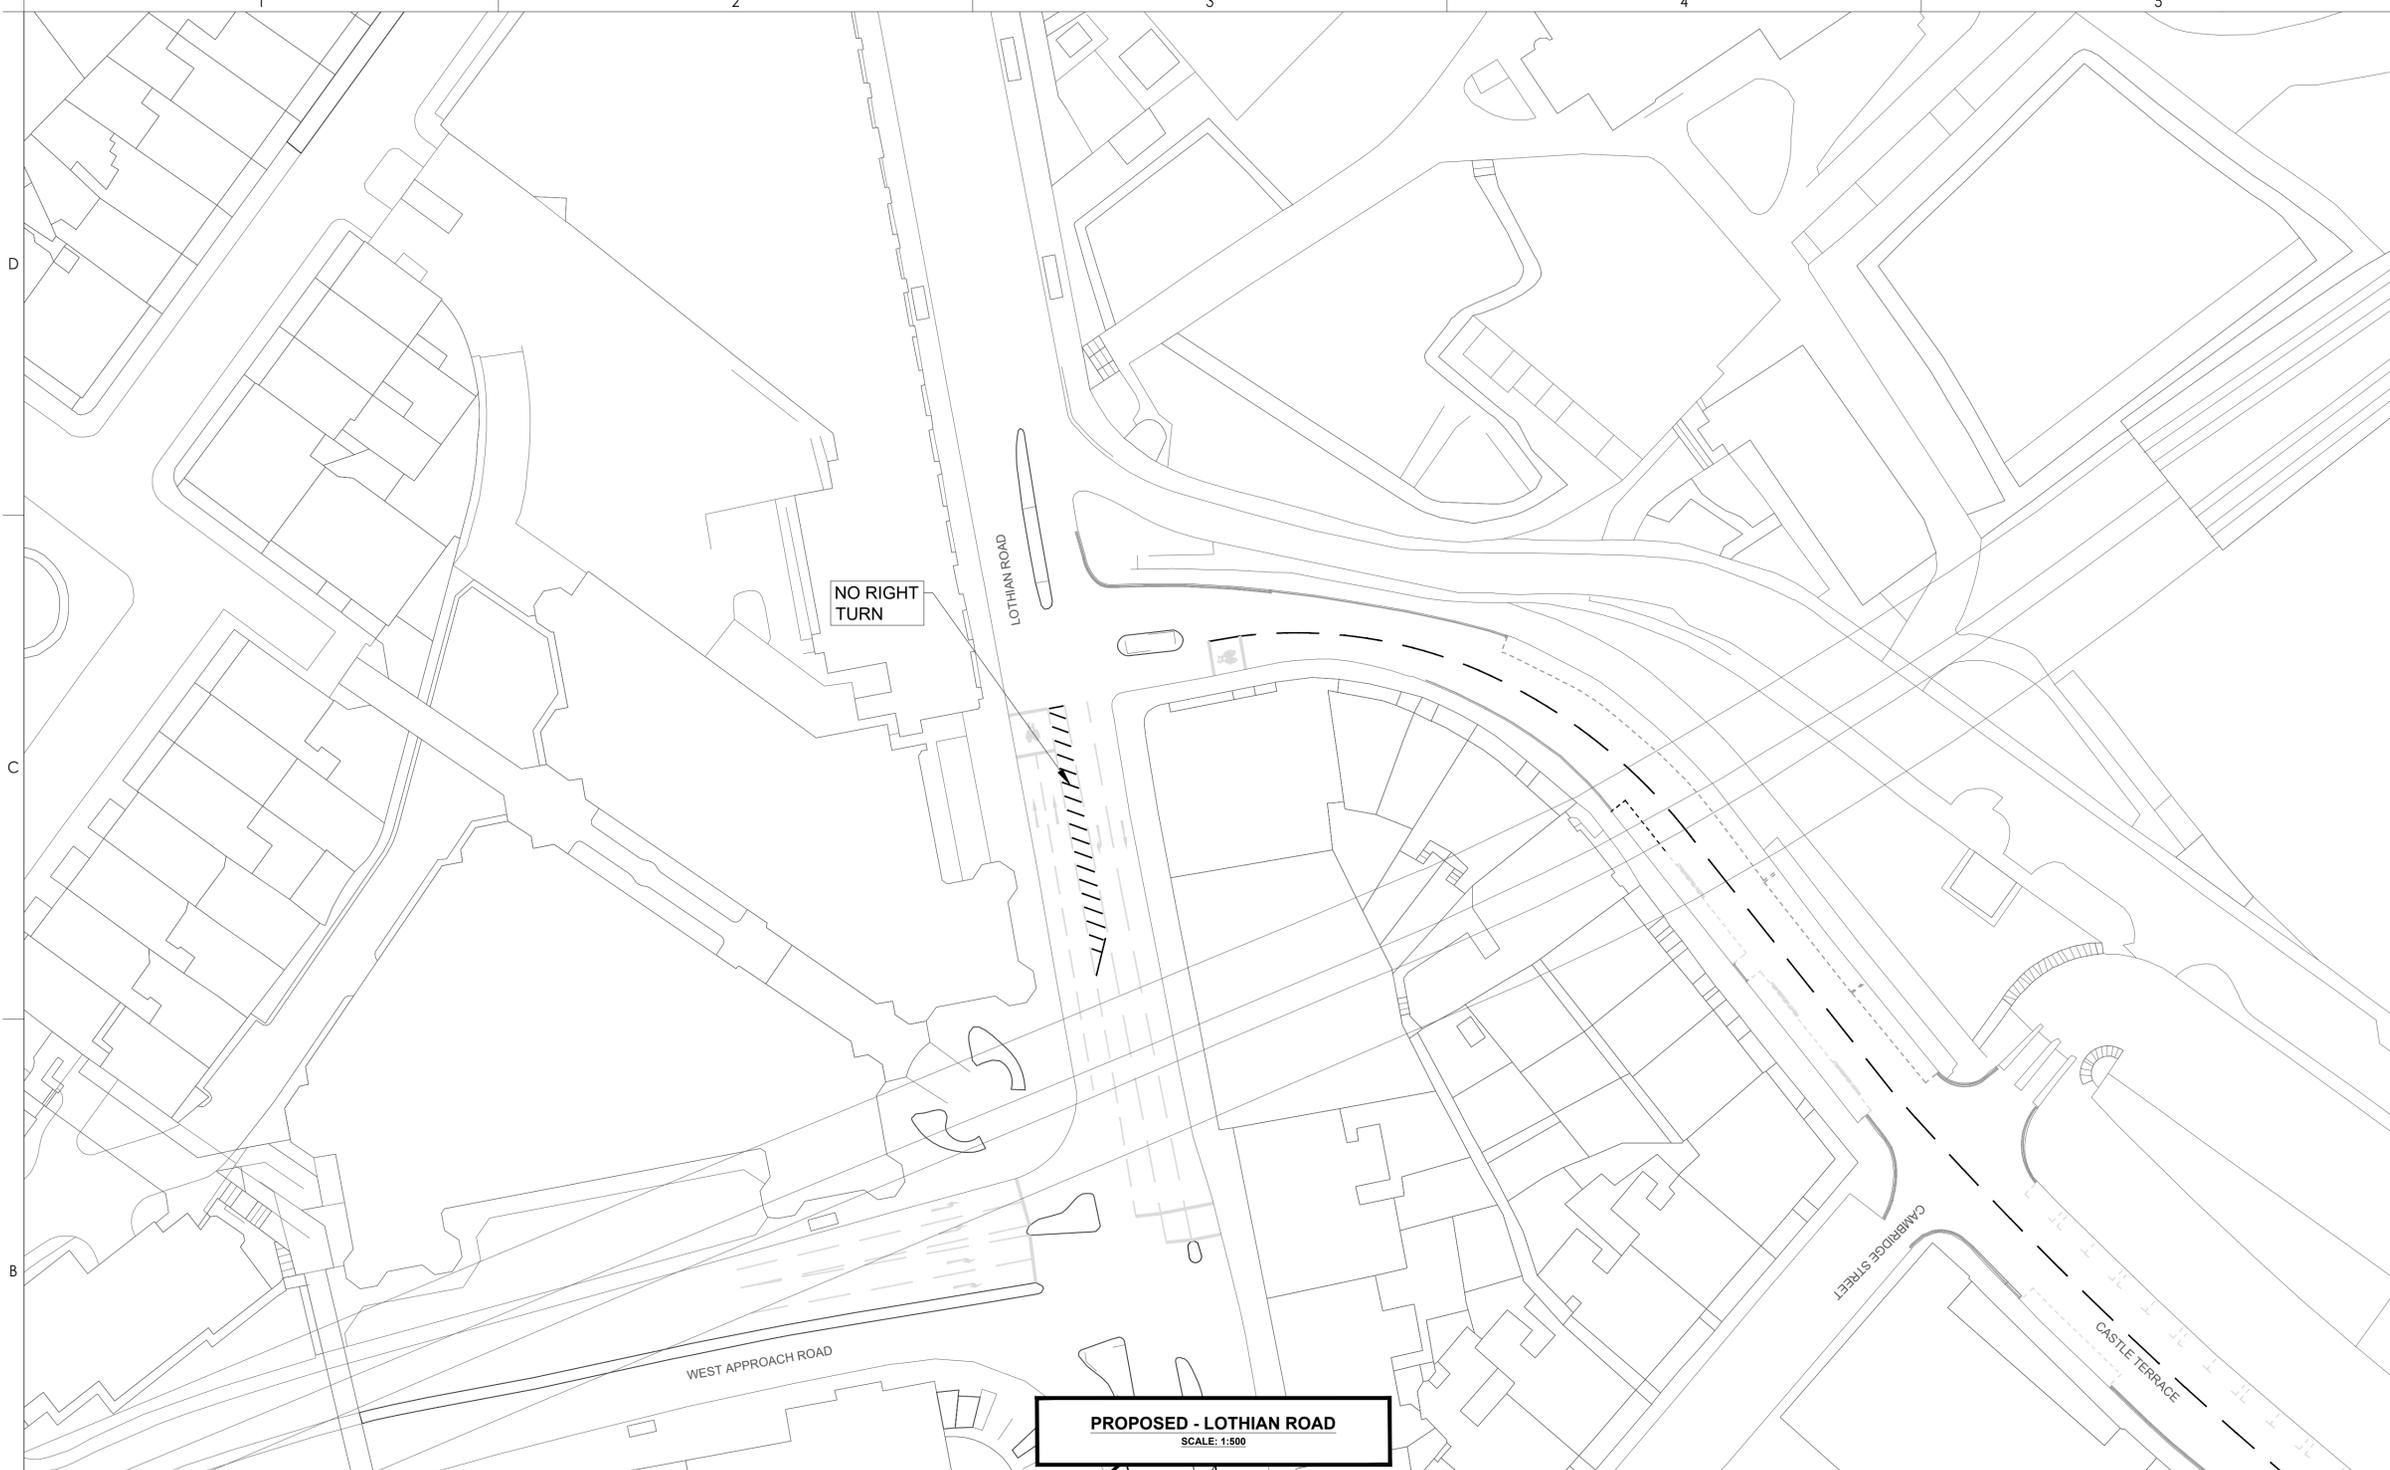

Pathline 09 1032025 0205 1039 11 14254 AM By: Dowie, ERMMS
 Client: ETRO
 Project: 12453 - Old Town Streets
 Drawing: 12453-STN-HAC-XX-DR-CH-0008
 Date: 2025-02-28 10:39:11

