


File name: \\WA.AECOM\NET\COM\1\5\EMEA\EDINBURGH\UK\ED14\DCS\PROJECTS\CIC\6080441_NEAT_CONNECTIONS\900_CAD_GIS\910_CAD20-SHEETS\DEVELOPED DESIGN
 2026080441-SHT-CON-DD-0105-P3-003 - GENERAL ARRANGEMENT.DWG
 Last saved by: SWANSONAJ Last Plotter: 2026-03-16
 Project Management Initials: Designer: Checked: Approved: ISO A1 841mm x 841mm

- KEY: SERIES 0105 - GENERAL ARRANGEMENT**
- FOOTWAY / SPLITTER ISLAND
 - CARRIAGEWAY
 - RAISED TABLE
 - SHARED USE SURFACING
 - SEGREGATED CYCLE FACILITY
 - LANDSCAPING
 - UNCONTROLLED TACTILE PAVING (GREY)
 - CONTROLLED TACTILE PAVING (GREY)
 - CORDUROY TACTILE PAVING (GREY)
 - PROPOSED KERB
 - PROPOSED EDGING KERB
 - FENCING
 - EXISTING / PROPOSED TREE
 - STREET FURNITURE

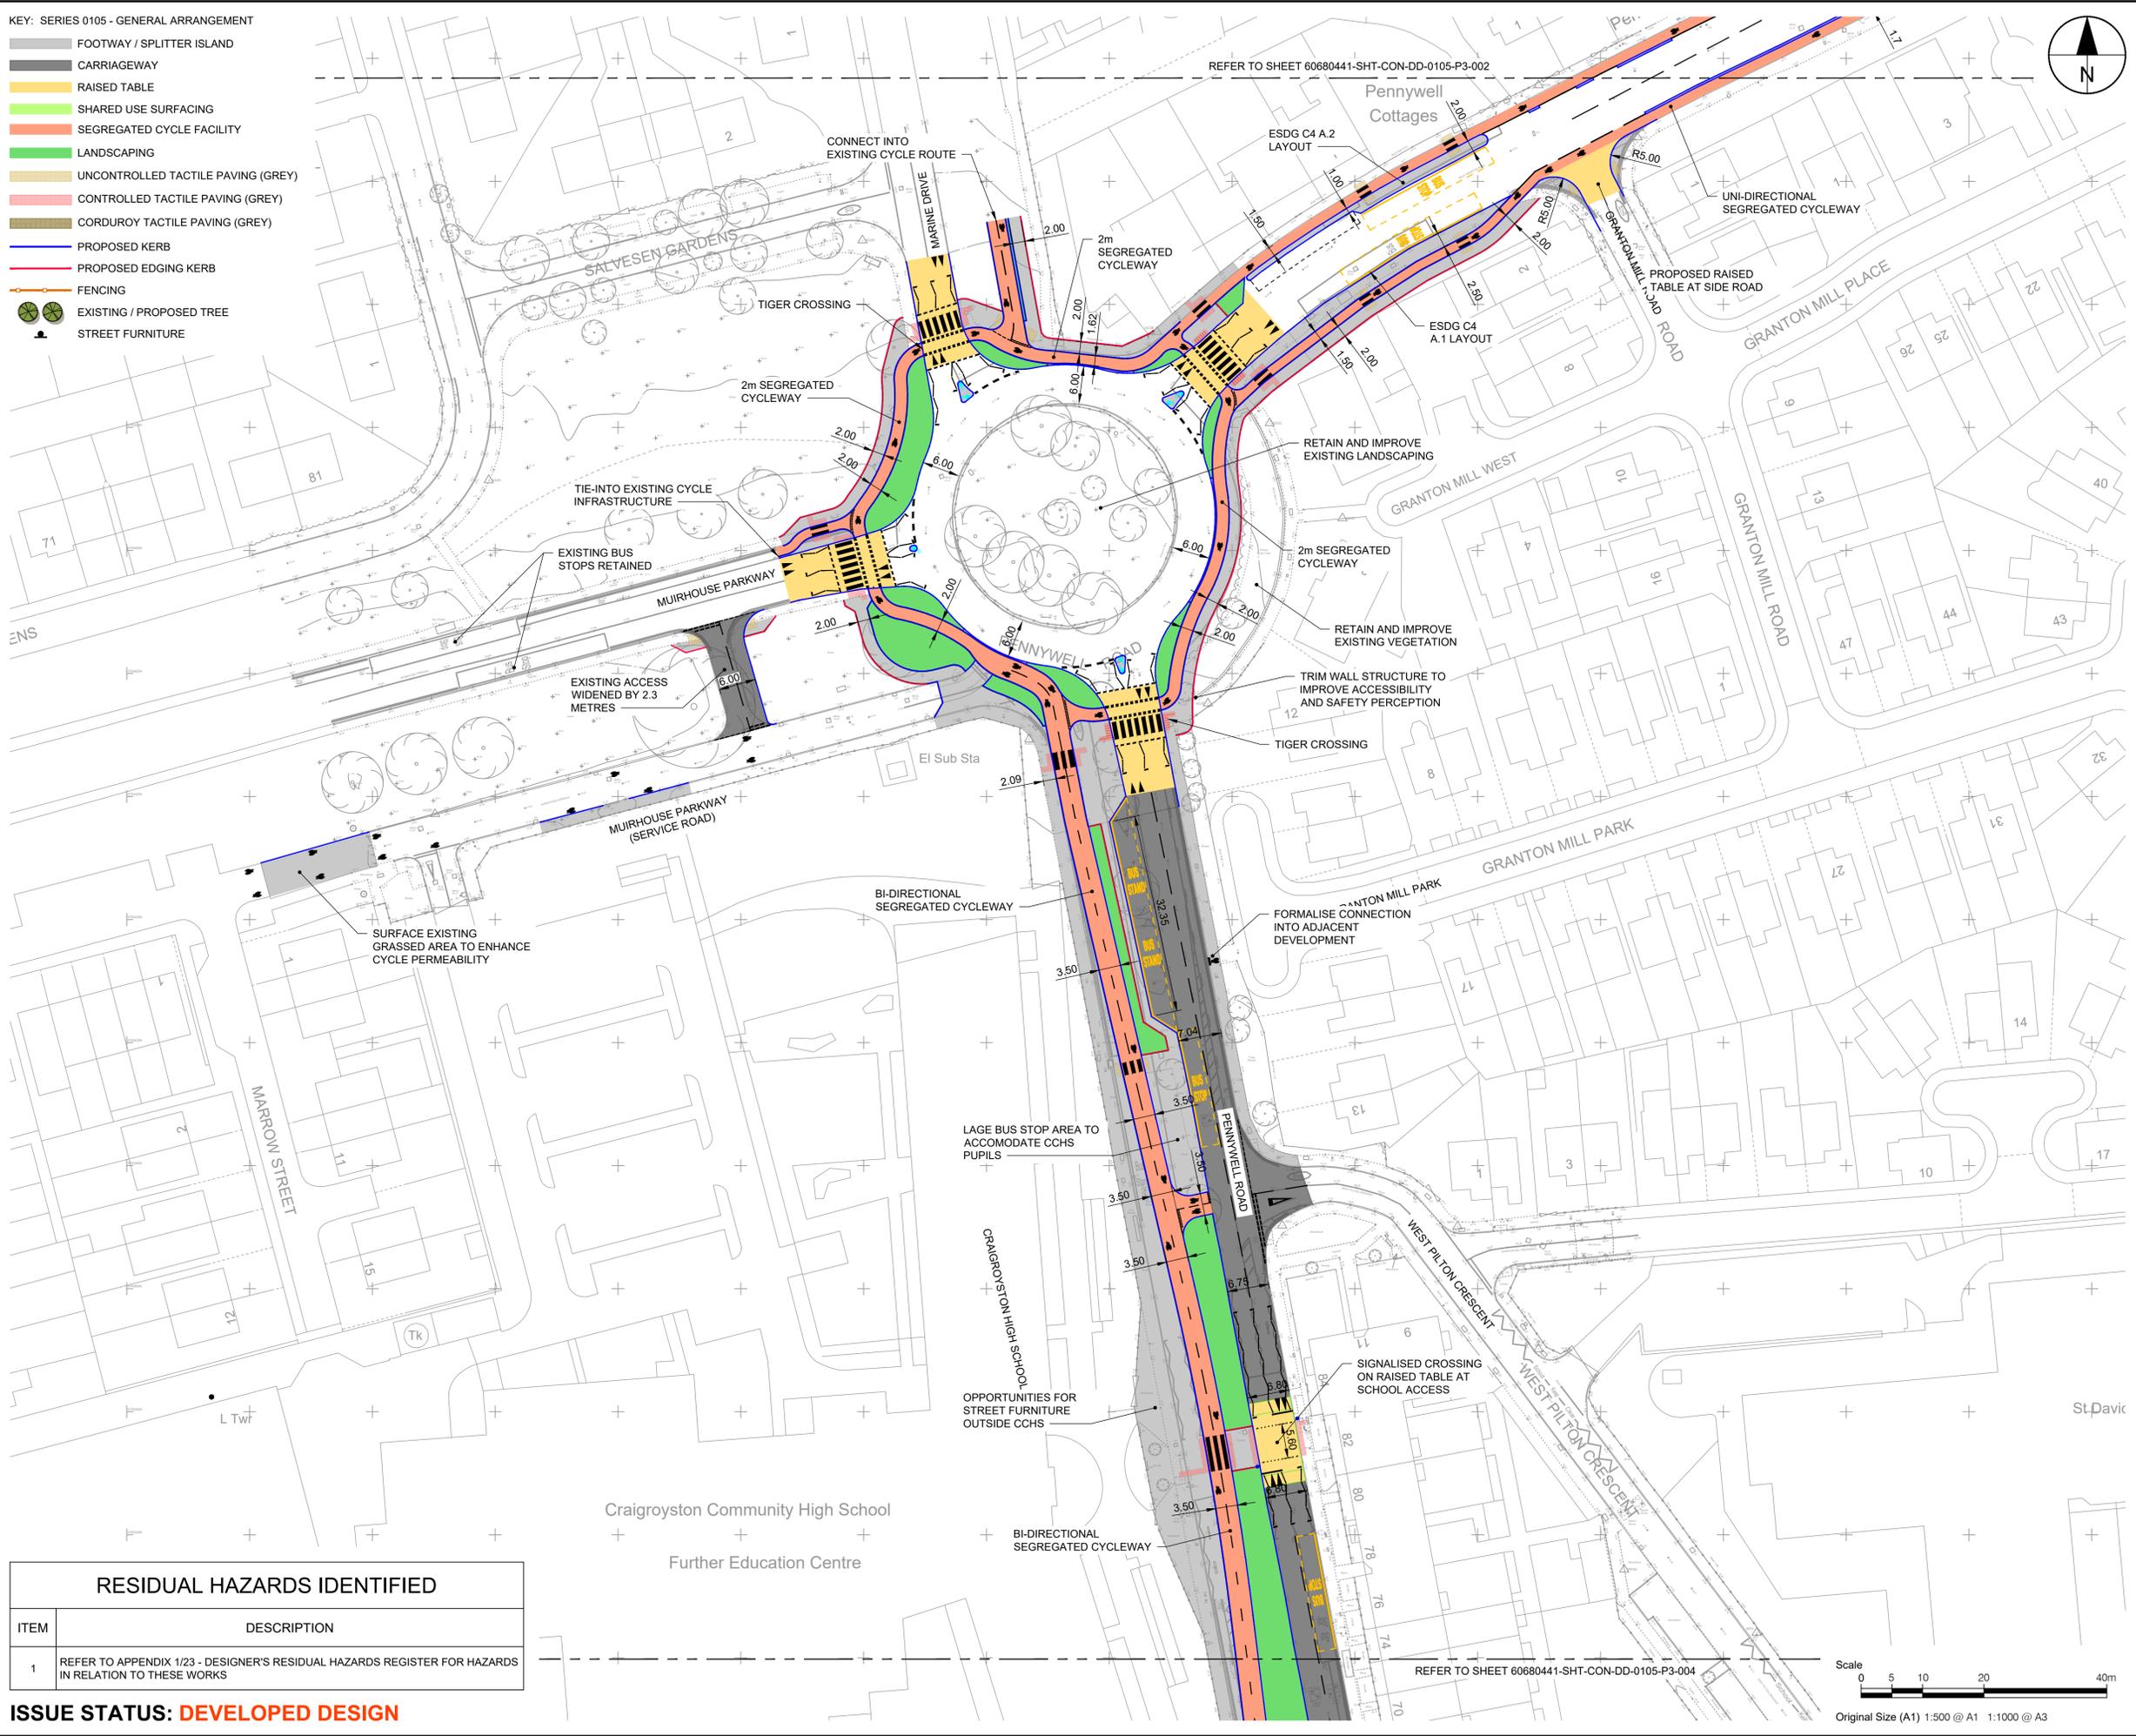

AECOM

PROJECT
 NORTH EDINBURGH CONNECTIONS

North Edinburgh Connections


CLIENT
 EDINBURGH
 THE CITY OF EDINBURGH COUNCIL

CONSULTANT
 AECOM
 1 Tanfield
 EDINBURGH, EH3 5DA
 +44 (0) 131 301 8600 tel
 +44 (0) 131 301 8699 fax
 www.aecom.com

- NOTES**
1. ALL DIMENSIONS ARE IN METRES UNLESS STATED OTHERWISE. ALL LEVELS ARE IN METRES AND RELATE TO ORDNANCE DATUM.
 2. DO NOT SCALE FROM ANY DRAWING. WORK TO FIGURED DIMENSIONS ONLY.
 3. ALL WORKS BY THE CONTRACTOR MUST BE CARRIED OUT IN SUCH A WAY THAT ALL REQUIREMENTS UNDER THE HEALTH AND SAFETY AT WORK ACT ARE SATISFIED.
 4. ALL WORK IS TO BE CARRIED OUT IN COMPLIANCE WITH THE REQUIREMENTS OF THE STATUTORY AUTHORITIES AND CONSTRUCTION DESIGN AND MANAGEMENT REGULATIONS.

ISSUE/REVISION

I/R	DATE	DESCRIPTION

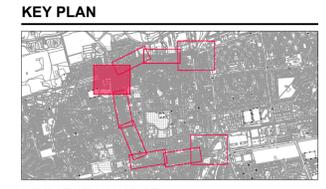

PROJECT NUMBER
60680441


SHEET TITLE
GENERAL ARRANGEMENT
SHEET 3 OF 6

SHEET NUMBER
60680441-SHT-CON-DD-0105-P3-003


RESIDUAL HAZARDS IDENTIFIED

ITEM	DESCRIPTION
1	REFER TO APPENDIX 1/23 - DESIGNER'S RESIDUAL HAZARDS REGISTER FOR HAZARDS IN RELATION TO THESE WORKS


ISSUE STATUS: DEVELOPED DESIGN

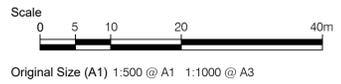

File name: \\AECOM\NET\COM\1\FSE\ME\EDINBURGH\UK\ED\DCS\PROJECTS\C\06080441_NEA_T_CONNECTIONS\900_CAD_GIS\910_CAD20-SHEETS\DEVELOPED DESIGN
 2026080441-SHT-CON-DD-0105-P3-003-1.dwg
 Last saved by: SWANSONA Last Plotter: 2026-03-16
 ISO A1 841mm x 594mm
 Project Management Initials: _____
 Designer: _____
 Checked: _____
 Approved: _____

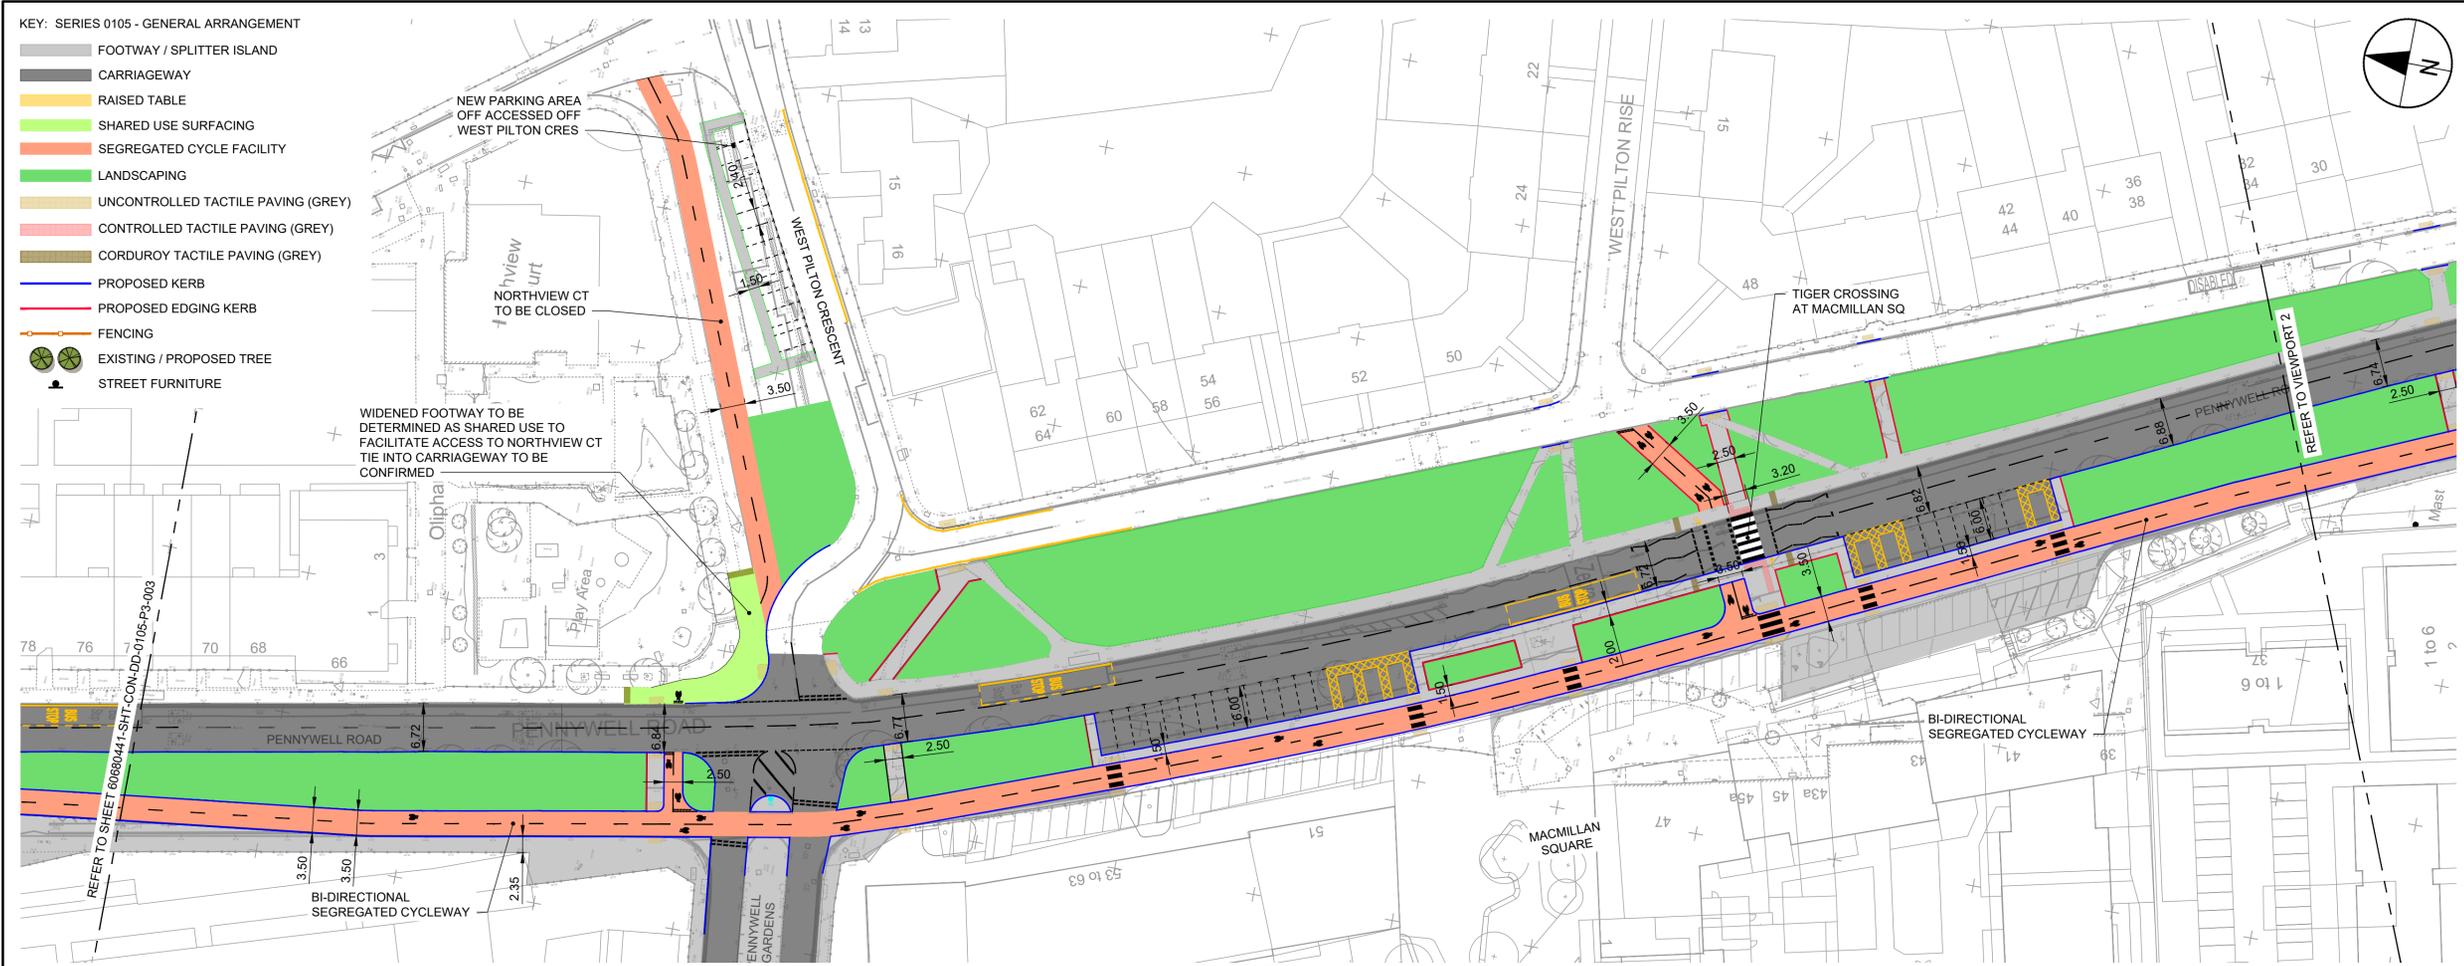

VIEWPORT 1

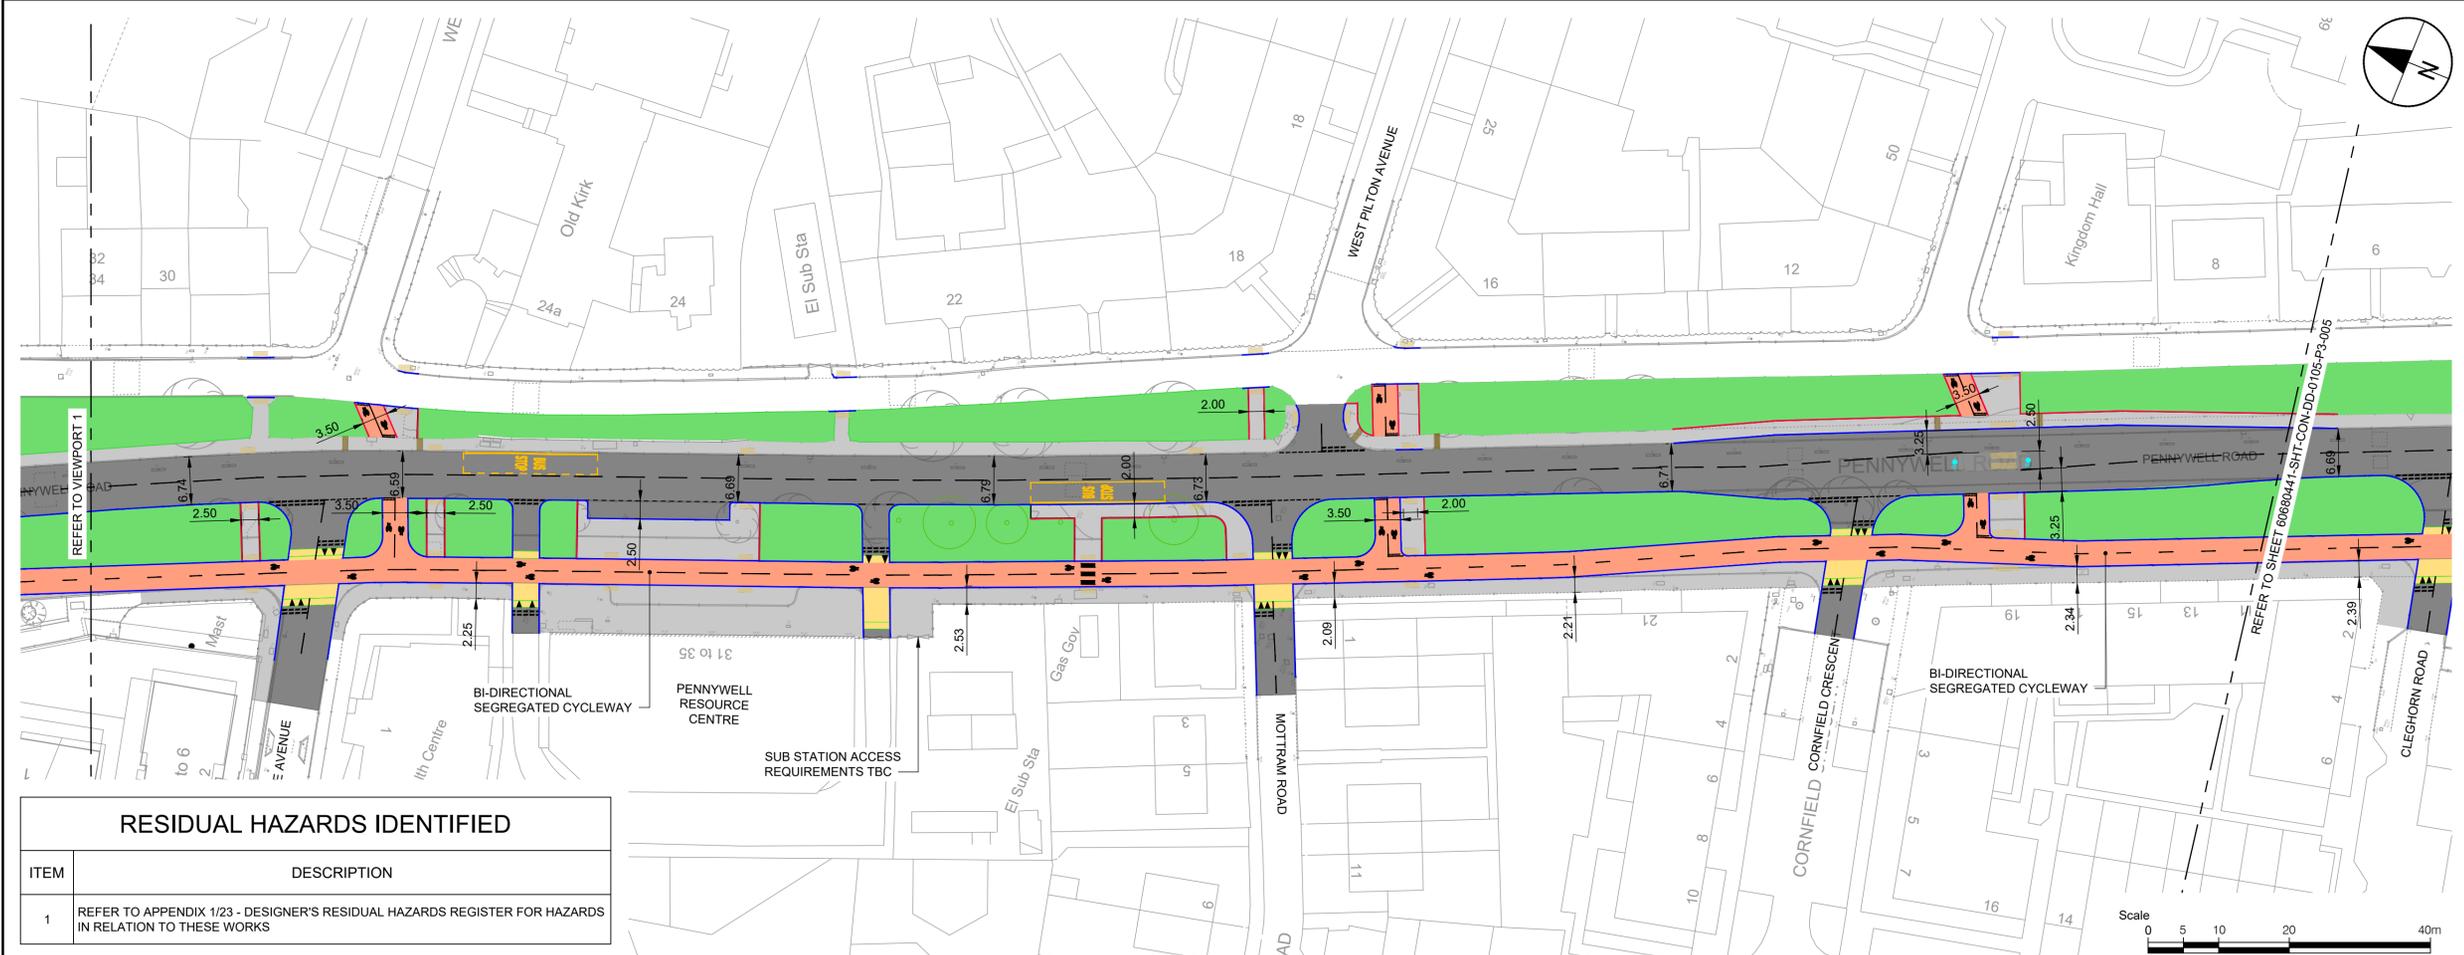

VIEWPORT 2

RESIDUAL HAZARDS IDENTIFIED	
ITEM	DESCRIPTION
1	REFER TO APPENDIX 1/23 - DESIGNER'S RESIDUAL HAZARDS REGISTER FOR HAZARDS IN RELATION TO THESE WORKS

ISSUE STATUS: **DEVELOPED DESIGN**

AECOM

PROJECT
NORTH EDINBURGH CONNECTIONS

North Edinburgh Connections


CLIENT
EDINBURGH
THE CITY OF EDINBURGH COUNCIL

CONSULTANT
AECOM
1 Tanfield
EDINBURGH, EH3 5DA
+44 (0) 131 301 8600 tel
+44 (0) 131 301 8699 fax
www.aecom.com

- NOTES
- ALL DIMENSIONS ARE IN METRES UNLESS STATED OTHERWISE. ALL LEVELS ARE IN METRES AND RELATE TO ORDNANCE DATUM.
 - DO NOT SCALE FROM ANY DRAWING. WORK TO FIGURED DIMENSIONS ONLY.
 - ALL WORKS BY THE CONTRACTOR MUST BE CARRIED OUT IN SUCH A WAY THAT ALL REQUIREMENTS UNDER THE HEALTH AND SAFETY AT WORK ACT ARE SATISFIED.
 - ALL WORK IS TO BE CARRIED OUT IN COMPLIANCE WITH THE REQUIREMENTS OF THE STATUTORY AUTHORITIES AND CONSTRUCTION DESIGN AND MANAGEMENT REGULATIONS.

ISSUE/REVISION


I/R	DATE	DESCRIPTION

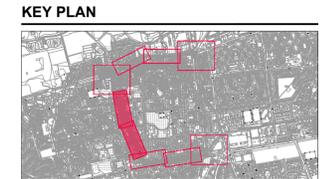

PROJECT NUMBER
60680441

SHEET TITLE
GENERAL ARRANGEMENT
SHEET 4 OF 6

SHEET NUMBER
60680441-SHT-CON-DD-0105-P3-004

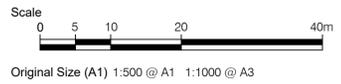

File name: \\A:\AECOM\NET\COM\1\FSE\EMEA\EDINBURGH\UK\ED4\DCS\PROJECTS\C160680441_NEAT_CONNECTIONS\900_CAD_GIS\910_CAD20-SHEETS\DEVELOPED DESIGN
 2026060441-SHT-CON-DD-0105-P3-001 TO 006 - GENERAL ARRANGEMENT.DWG
 Last saved by: SWANSONA Last Plotter: 2026-05-16
 Project Management Initials: Designer: Checked: Approved: ISO A1 994mm x 841mm

- KEY: SERIES 0105 - GENERAL ARRANGEMENT**
- FOOTWAY / SPLITTER ISLAND
 - CARRIAGEWAY
 - RAISED TABLE
 - SHARED USE SURFACING
 - SEGREGATED CYCLE FACILITY
 - LANDSCAPING
 - UNCONTROLLED TACTILE PAVING (GREY)
 - CONTROLLED TACTILE PAVING (GREY)
 - CORDUROY TACTILE PAVING (GREY)
 - PROPOSED KERB
 - PROPOSED EDGING KERB
 - FENCING
 - EXISTING / PROPOSED TREE
 - STREET FURNITURE



RESIDUAL HAZARDS IDENTIFIED	
ITEM	DESCRIPTION
1	REFER TO APPENDIX 1/23 - DESIGNER'S RESIDUAL HAZARDS REGISTER FOR HAZARDS IN RELATION TO THESE WORKS

ISSUE STATUS: DEVELOPED DESIGN

AECOM

PROJECT
NORTH EDINBURGH CONNECTIONS

North Edinburgh Connections


CLIENT
EDINBURGH
THE CITY OF EDINBURGH COUNCIL

CONSULTANT
AECOM
1 Tanfield
EDINBURGH, EH3 5DA
+44 (0) 131 301 8600 tel
+44 (0) 131 301 8699 fax
www.aecom.com

- NOTES**
1. ALL DIMENSIONS ARE IN METRES UNLESS STATED OTHERWISE. ALL LEVELS ARE IN METRES AND RELATE TO ORDNANCE DATUM.
 2. DO NOT SCALE FROM ANY DRAWING. WORK TO FIGURED DIMENSIONS ONLY.
 3. ALL WORKS BY THE CONTRACTOR MUST BE CARRIED OUT IN SUCH A WAY THAT ALL REQUIREMENTS UNDER THE HEALTH AND SAFETY AT WORK ACT ARE SATISFIED.
 4. ALL WORK IS TO BE CARRIED OUT IN COMPLIANCE WITH THE REQUIREMENTS OF THE STATUTORY AUTHORITIES AND CONSTRUCTION DESIGN AND MANAGEMENT REGULATIONS.

ISSUE/REVISION

I/R	DATE	DESCRIPTION

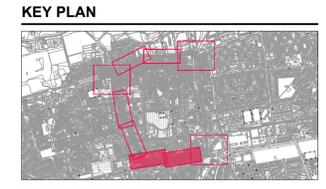

PROJECT NUMBER
60680441

SHEET TITLE
GENERAL ARRANGEMENT
SHEET 5 OF 6

SHEET NUMBER
60680441-SHT-CON-DD-0105-P3-005