


File name: \\AECOM\NET\COM\LFSE\EMEA\EDINBURGH\UK\ED14\DC\PROJECTS\CIC\6080441_NEAT_CONNECTIONS\900_CAD_GIS\910_CAD20-SHEETS\DEVELOPED DESIGN
 2026080441-SHT-CON-DD-0105-P3-003 - GENERAL_ARRANGEMENT.DWG
 Last saved by: SWANSONAU Last Plotted: 2026-03-16
 Project Management Initials: Designer: Checked: Approved: ISO A1 594mm x 341mm

- KEY: SERIES 0105 - GENERAL ARRANGEMENT**
- FOOTWAY / SPLITTER ISLAND
 - CARRIAGEWAY
 - RAISED TABLE
 - SHARED USE SURFACING
 - SEGREGATED CYCLE FACILITY
 - LANDSCAPING
 - UNCONTROLLED TACTILE PAVING (GREY)
 - CONTROLLED TACTILE PAVING (GREY)
 - CORDUROY TACTILE PAVING (GREY)
 - PROPOSED KERB
 - PROPOSED EDGING KERB
 - FENCING
 - EXISTING / PROPOSED TREE
 - STREET FURNITURE

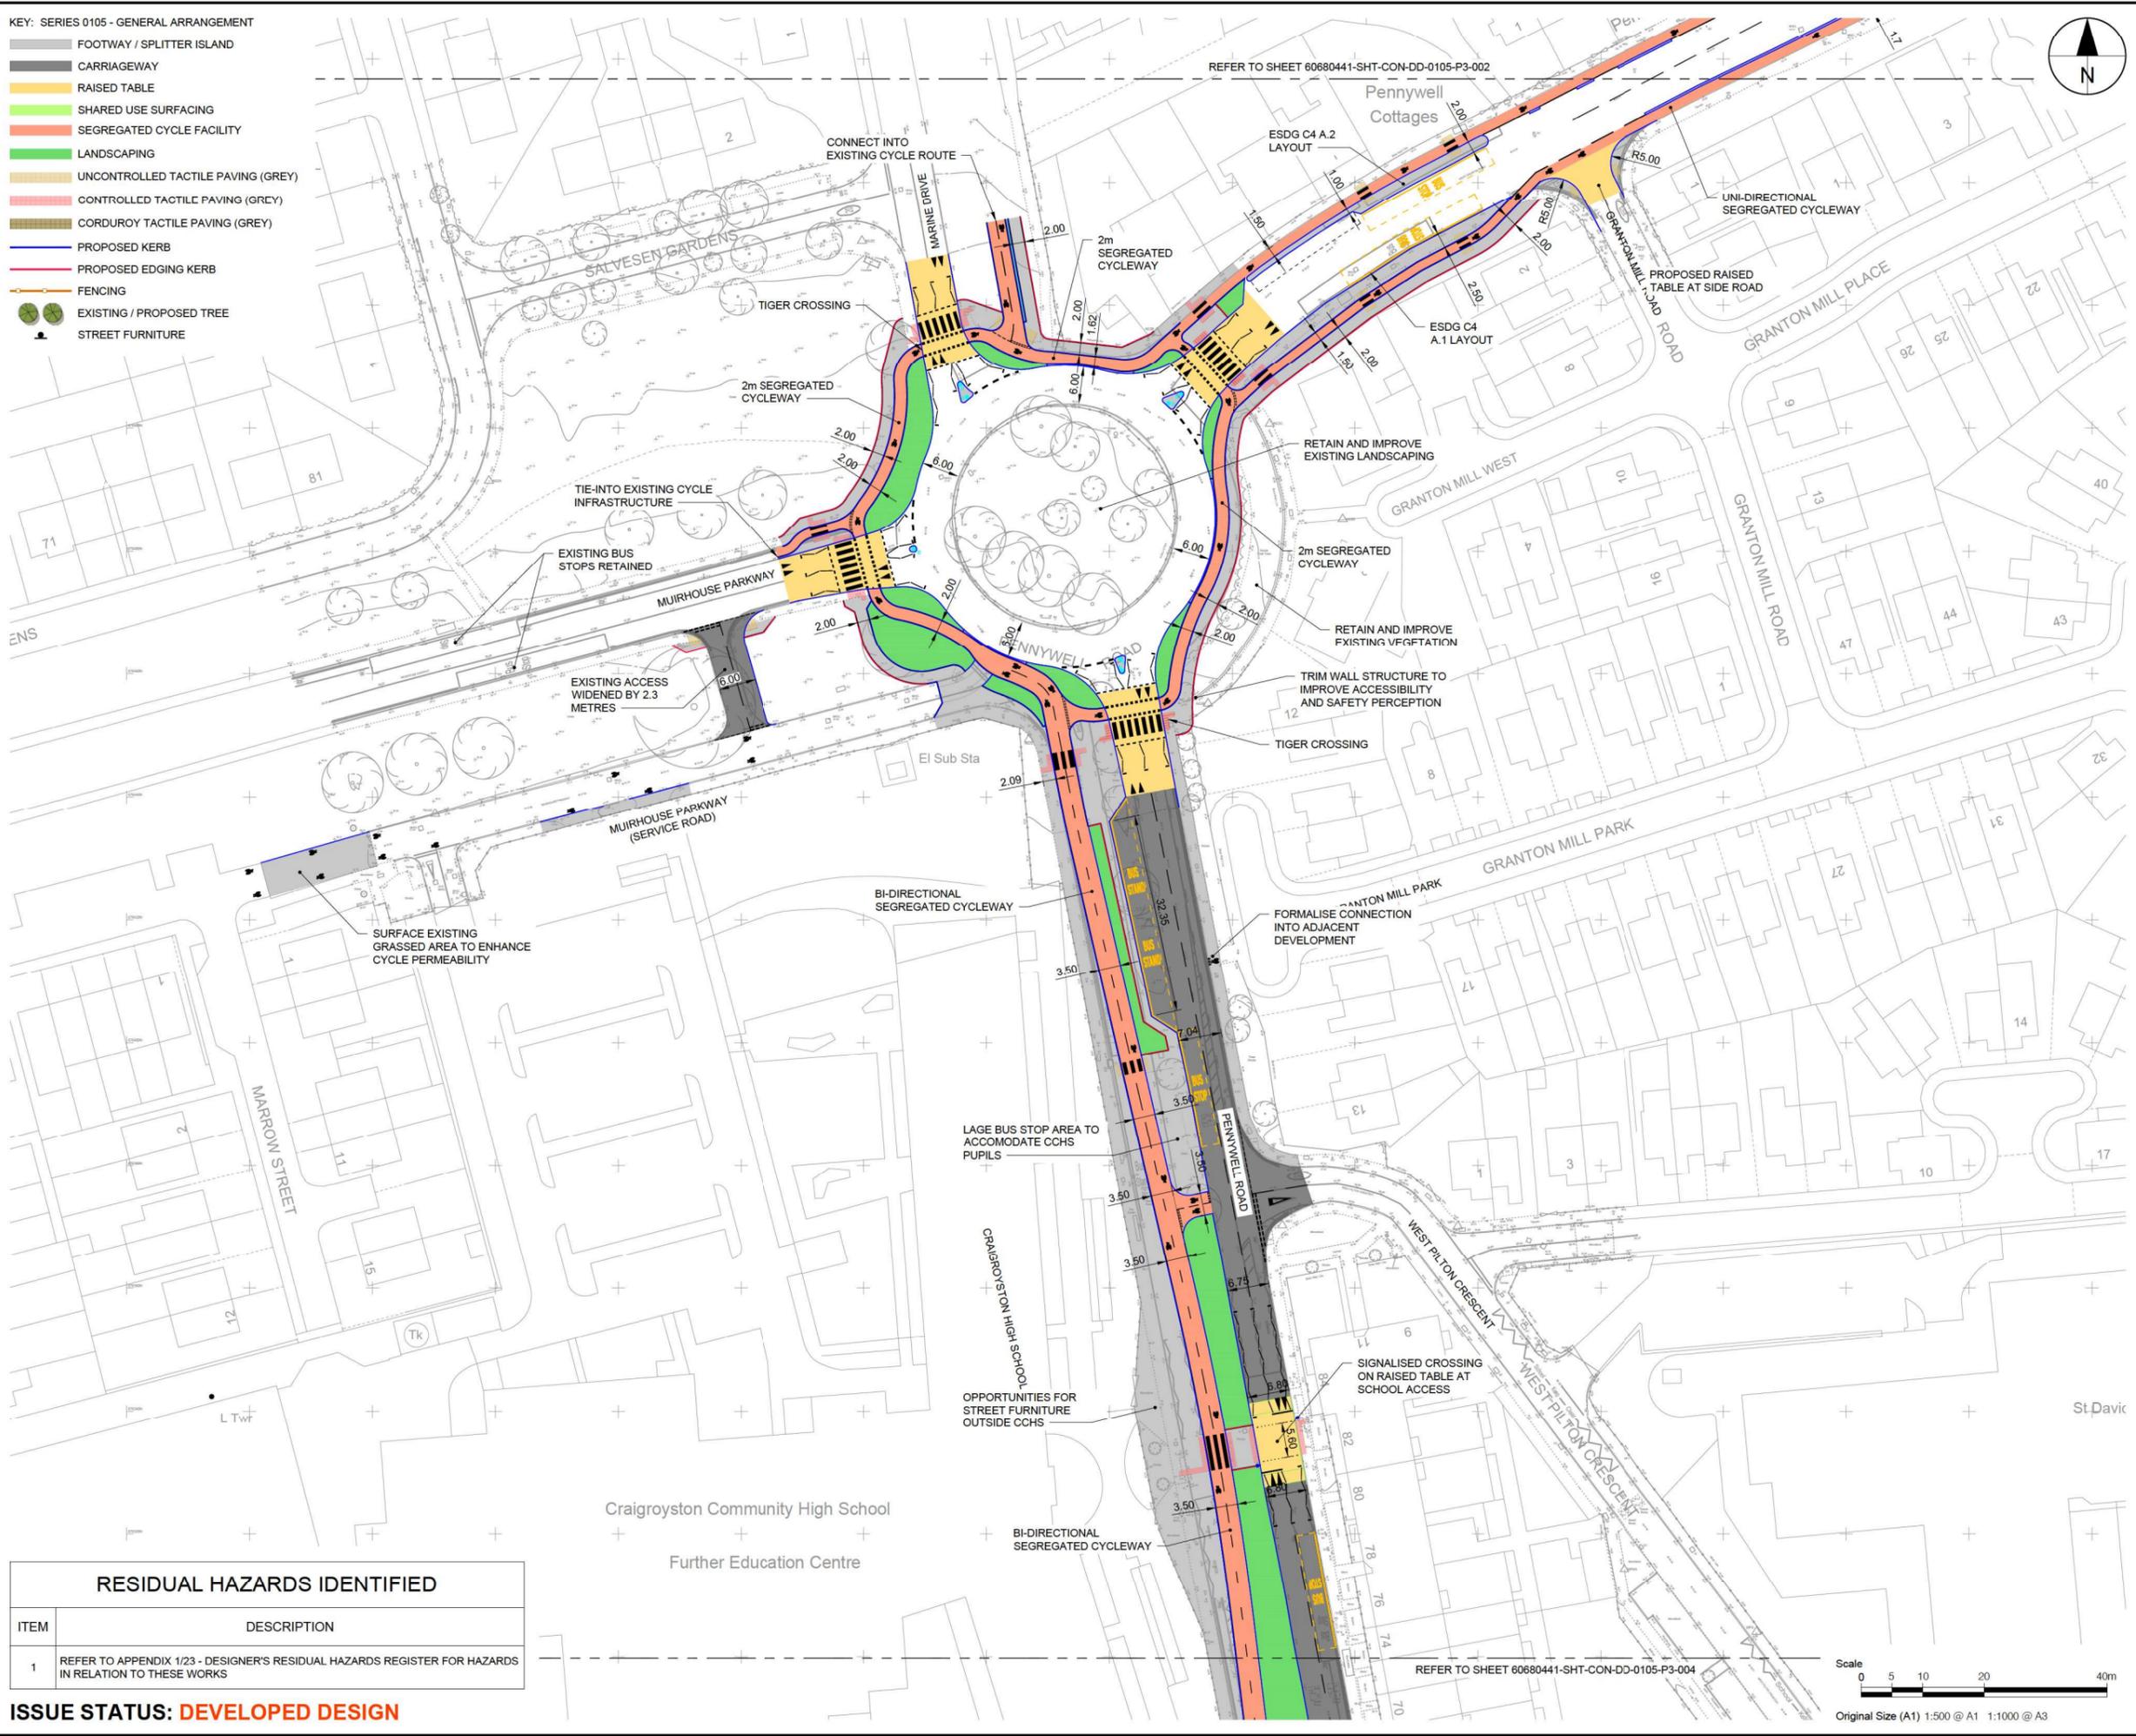

PROJECT
 NORTH EDINBURGH
 CONNECTIONS




CLIENT
 EDINBURGH
 THE CITY OF EDINBURGH COUNCIL

CONSULTANT
 AECOM
 1 Tanfield
 EDINBURGH, EH3 5DA
 +44 (0) 131 301 8600 tel
 +44 (0) 131 301 8699 fax
 www.aecom.com

- NOTES**
1. ALL DIMENSIONS ARE IN METRES UNLESS STATED OTHERWISE. ALL LEVELS ARE IN METRES AND RELATE TO ORDNANCE DATUM.
 2. DO NOT SCALE FROM ANY DRAWING. WORK TO FIGURED DIMENSIONS ONLY.
 3. ALL WORKS BY THE CONTRACTOR MUST BE CARRIED OUT IN SUCH A WAY THAT ALL REQUIREMENTS UNDER THE HEALTH AND SAFETY AT WORK ACT ARE SATISFIED.
 4. ALL WORK IS TO BE CARRIED OUT IN COMPLIANCE WITH THE REQUIREMENTS OF THE STATUTORY AUTHORITIES AND CONSTRUCTION DESIGN AND MANAGEMENT REGULATIONS.

ISSUE/REVISION

I/R	DATE	DESCRIPTION

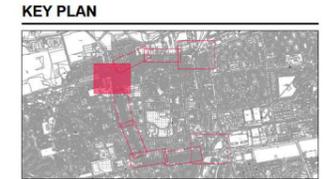

PROJECT NUMBER
 60680441


SHEET TITLE
 GENERAL ARRANGEMENT
 SHEET 3 OF 6

SHEET NUMBER
 60680441-SHT-CON-DD-0105-P3-003

RESIDUAL HAZARDS IDENTIFIED


ITEM	DESCRIPTION
1	REFER TO APPENDIX 1/23 - DESIGNER'S RESIDUAL HAZARDS REGISTER FOR HAZARDS IN RELATION TO THESE WORKS

ISSUE STATUS: DEVELOPED DESIGN

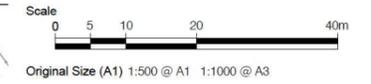


File name: \\AECOM\NET\COM\PROJECTS\EDINBURGH\UK\EDINBURGH\PROJECTS\C\6080441_NEAT_CONNECTIONS\900_CAD_GIS\910_CAD202-SHEETS\DEVELOPED DESIGN
 202608041-SHT-CON-DD-0105-P3-006 - GENERAL_ARRANGEMENT.DWG
 Last saved by: SWANSONAU Last Printed: 2026-03-16
 Project Management Initials: Designer: Checked: Approved: ISO A1 594mm x 341mm

- KEY: SERIES 0105 - GENERAL ARRANGEMENT**
- FOOTWAY / SPLITTER ISLAND
 - CARRIAGEWAY
 - RAISED TABLE
 - SHARED USE SURFACING
 - SEGREGATED CYCLE FACILITY
 - LANDSCAPING
 - UNCONTROLLED TACTILE PAVING (GREY)
 - CONTROLLED TACTILE PAVING (GREY)
 - CORDUROY TACTILE PAVING (GREY)
 - PROPOSED KERB
 - PROPOSED EDGING KERB
 - FENCING
 - EXISTING / PROPOSED TREE
 - STREET FURNITURE

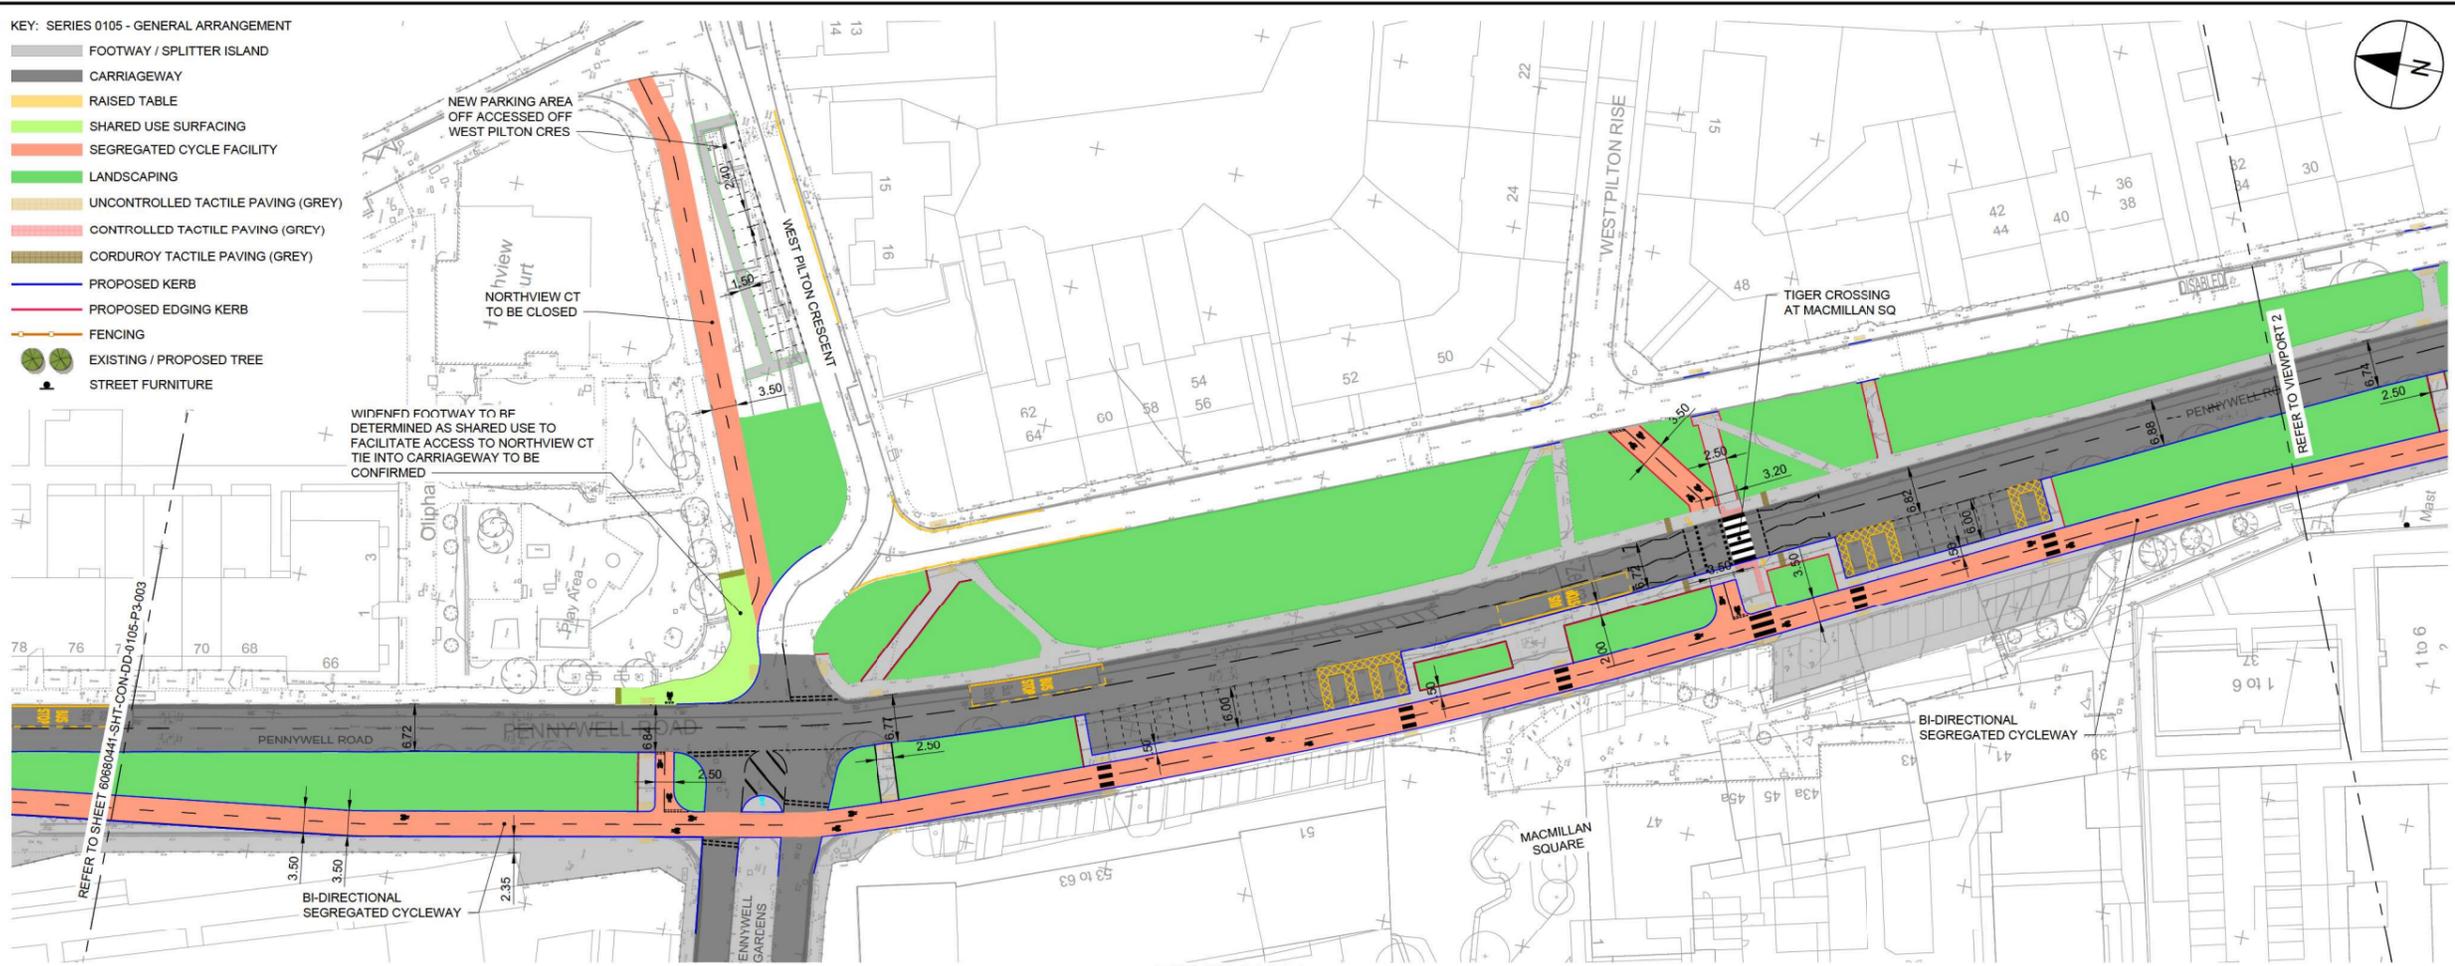

VIEWPORT 1

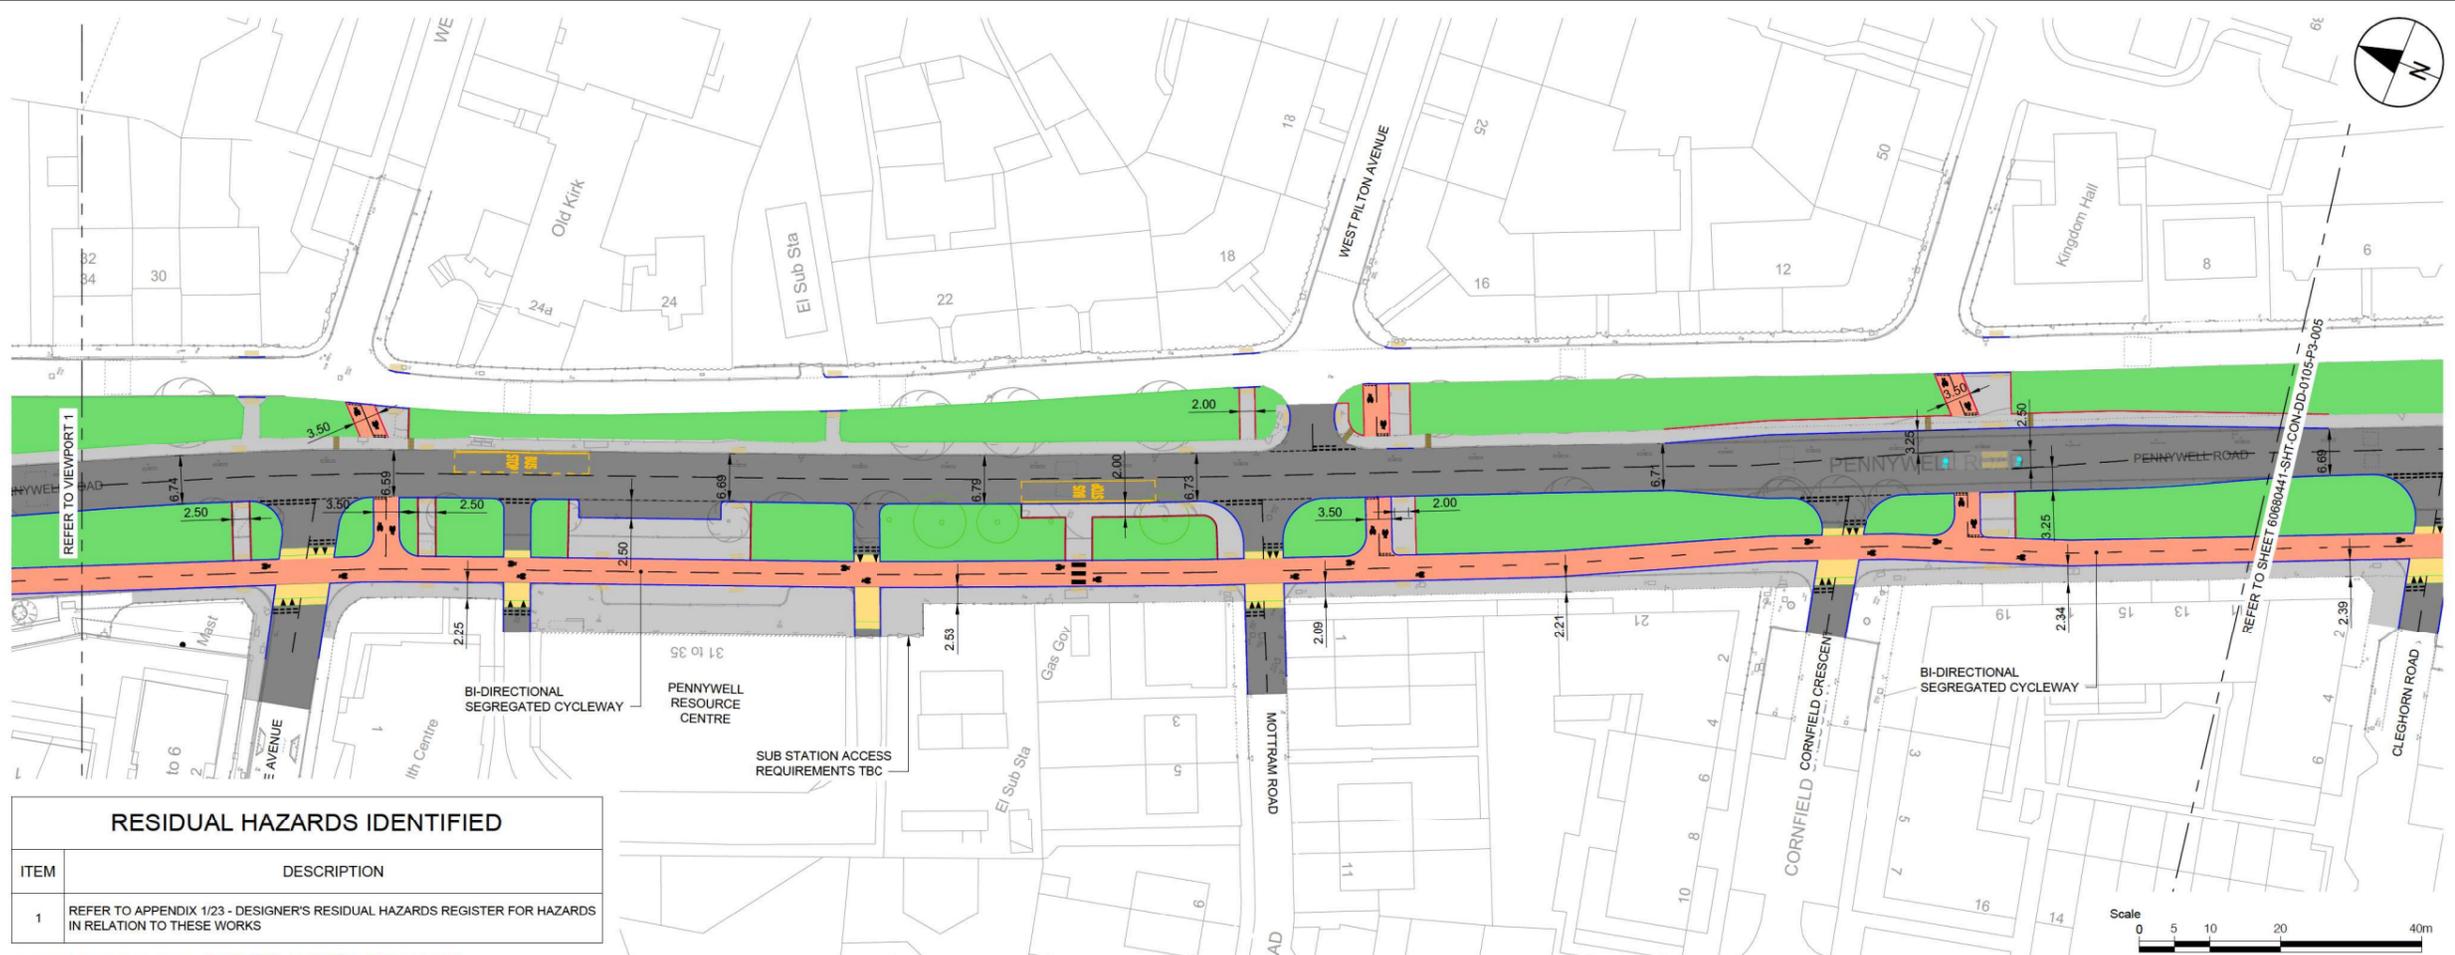

VIEWPORT 2

RESIDUAL HAZARDS IDENTIFIED

ITEM	DESCRIPTION
1	REFER TO APPENDIX 1/23 - DESIGNER'S RESIDUAL HAZARDS REGISTER FOR HAZARDS IN RELATION TO THESE WORKS

ISSUE STATUS: DEVELOPED DESIGN



PROJECT
 NORTH EDINBURGH
 CONNECTIONS



CLIENT
 EDINBURGH
 THE CITY OF EDINBURGH COUNCIL




CONSULTANT
 AECOM
 1 Tanfield
 EDINBURGH, EH3 5DA
 +44 (0) 131 301 8600 tel
 +44 (0) 131 301 8699 fax
 www.aecom.com

- NOTES**
- ALL DIMENSIONS ARE IN METRES UNLESS STATED OTHERWISE. ALL LEVELS ARE IN METRES AND RELATE TO ORDANCE DATUM.
 - DO NOT SCALE FROM ANY DRAWING. WORK TO FIGURED DIMENSIONS ONLY.
 - ALL WORKS BY THE CONTRACTOR MUST BE CARRIED OUT IN SUCH A WAY THAT ALL REQUIREMENTS UNDER THE HEALTH AND SAFETY AT WORK ACT ARE SATISFIED.
 - ALL WORK IS TO BE CARRIED OUT IN COMPLIANCE WITH THE REQUIREMENTS OF THE STATUTORY AUTHORITIES AND CONSTRUCTION DESIGN AND MANAGEMENT REGULATIONS.

ISSUE/REVISION

I/R	DATE	DESCRIPTION


KEY PLAN

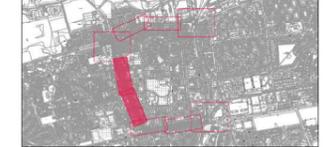

PROJECT NUMBER
 60680441

SHEET TITLE
 GENERAL ARRANGEMENT
 SHEET 4 OF 6

SHEET NUMBER
 60680441-SHT-CON-DD-0105-P3-004

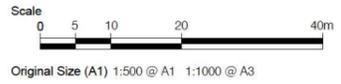


This drawing has been prepared for the use of AECOM's client. It may not be used, modified, reproduced or relied upon by third parties, except as agreed by AECOM or as required by law. AECOM accepts no responsibility, and denies any liability, whatsoever, to any party that uses or relies on this drawing without AECOM's express written consent. Do not scale this document. All measurements must be obtained from the stated dimensions.

ISO A1 594mm x 341mm
 Approved: _____
 Checked: _____
 Designer: _____
 Project Management Initials: _____

- KEY: SERIES 0105 - GENERAL ARRANGEMENT**
- FOOTWAY / SPLITTER ISLAND
 - CARRIAGEWAY
 - RAISED TABLE
 - SHARED USE SURFACING
 - SEGREGATED CYCLE FACILITY
 - LANDSCAPING
 - UNCONTROLLED TACTILE PAVING (GREY)
 - CONTROLLED TACTILE PAVING (GREY)
 - CORDUROY TACTILE PAVING (GREY)
 - PROPOSED KERB
 - PROPOSED EDGING KERB
 - FENCING
 - EXISTING / PROPOSED TREE
 - STREET FURNITURE



VIEWPORT 1

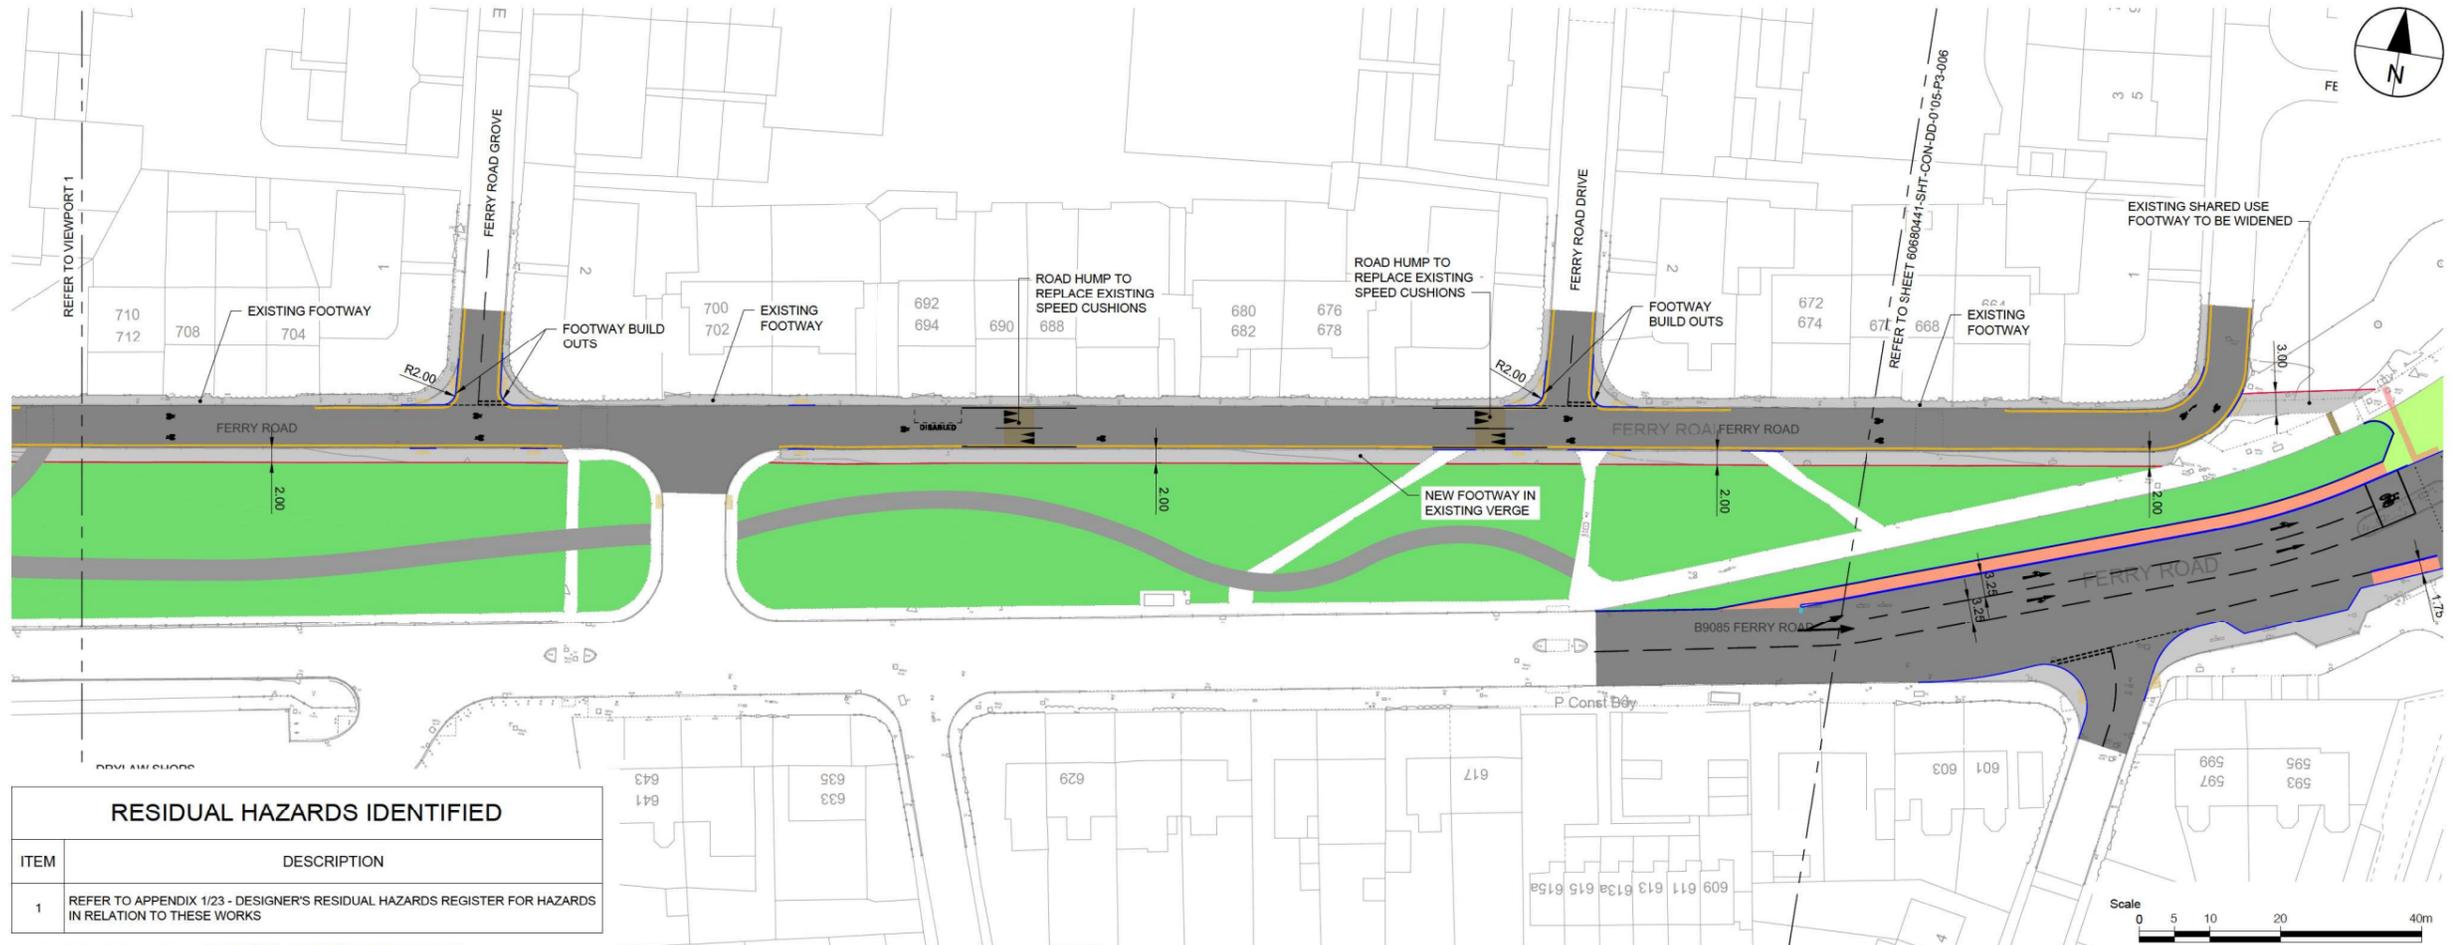

VIEWPORT 2

RESIDUAL HAZARDS IDENTIFIED

ITEM	DESCRIPTION
1	REFER TO APPENDIX 1/23 - DESIGNER'S RESIDUAL HAZARDS REGISTER FOR HAZARDS IN RELATION TO THESE WORKS

ISSUE STATUS: DEVELOPED DESIGN



PROJECT
 NORTH EDINBURGH CONNECTIONS



CLIENT



CONSULTANT

AECOM
 1 Tanfield
 EDINBURGH, EH3 5DA
 +44 (0) 131 301 8600 tel
 +44 (0) 131 301 8699 fax
 www.aecom.com

NOTES

1. ALL DIMENSIONS ARE IN METRES UNLESS STATED OTHERWISE. ALL LEVELS ARE IN METRES AND RELATE TO ORDNANCE DATUM.
2. DO NOT SCALE FROM ANY DRAWING. WORK TO FIGURED DIMENSIONS ONLY.
3. ALL WORKS BY THE CONTRACTOR MUST BE CARRIED OUT IN SUCH A WAY THAT ALL REQUIREMENTS UNDER THE HEALTH AND SAFETY AT WORK ACT ARE SATISFIED.
4. ALL WORK IS TO BE CARRIED OUT IN COMPLIANCE WITH THE REQUIREMENTS OF THE STATUTORY AUTHORITIES AND CONSTRUCTION DESIGN AND MANAGEMENT REGULATIONS.

ISSUE/REVISION

I/R	DATE	DESCRIPTION

KEY PLAN



PROJECT NUMBER

60680441

SHEET TITLE

GENERAL ARRANGEMENT
 SHEET 5 OF 6

SHEET NUMBER

60680441-SHT-CON-DD-0105-P3-005

File name: \\A.AECOM\NET.COM\FS\EMEA\EDINBURGH\UK\ED14\DC\PROJECTS\CIC\60680441_NEAT_CONNECTIONS\900_CAD_GIS\910_CAD20-SHEETS\DEVELOPED DESIGN
 202606080441-SHT-CON-DD-0105-P3-005-006 - GENERAL_ARRANGEMENT.DWG
 Last saved by: SWANSONAU Last Printed: 2026-03-16

This drawing has been prepared for the use of AECOM's client. It may not be used, modified, reproduced or relied upon by third parties, except as agreed by AECOM or as required by law. AECOM accepts no responsibility, and denies any liability whatsoever, to any party that uses or relies on this drawing without AECOM's express written consent. All measurements must be obtained from the stated dimensions.