
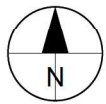


Project Management Initials: _____ Designer: _____ Checked: _____ Approved: _____ ISO A1 594mm x 341mm

Filename: \\A.AECOM\NET\COM\PROJECTS\EDINBURGH\UK\EDINBURGH\PROJECTS\EDINBURGH\NEAT_CONNECTIONS\900_CAD_GIS\910_CAD20-SHEET\DEVELOPED DESIGN 202606080441-SHT-CON-DD-0105-P3-006 - GENERAL ARRANGEMENT.DWG
Last saved by: SWANSONA Last Plotted: 2026-03-16

- KEY: SERIES 0105 - GENERAL ARRANGEMENT
- FOOTWAY / SPLITTER ISLAND
 - CARRIAGEWAY
 - RAISED TABLE
 - SHARED USE SURFACING
 - SEGREGATED CYCLE FACILITY
 - LANDSCAPING
 - UNCONTROLLED TACTILE PAVING (GREY)
 - CONTROLLED TACTILE PAVING (GREY)
 - CORDUROY TACTILE PAVING (GREY)
 - PROPOSED KERB
 - PROPOSED EDGING KERB
 - FENCING
 - EXISTING / PROPOSED TREE
 - STREET FURNITURE

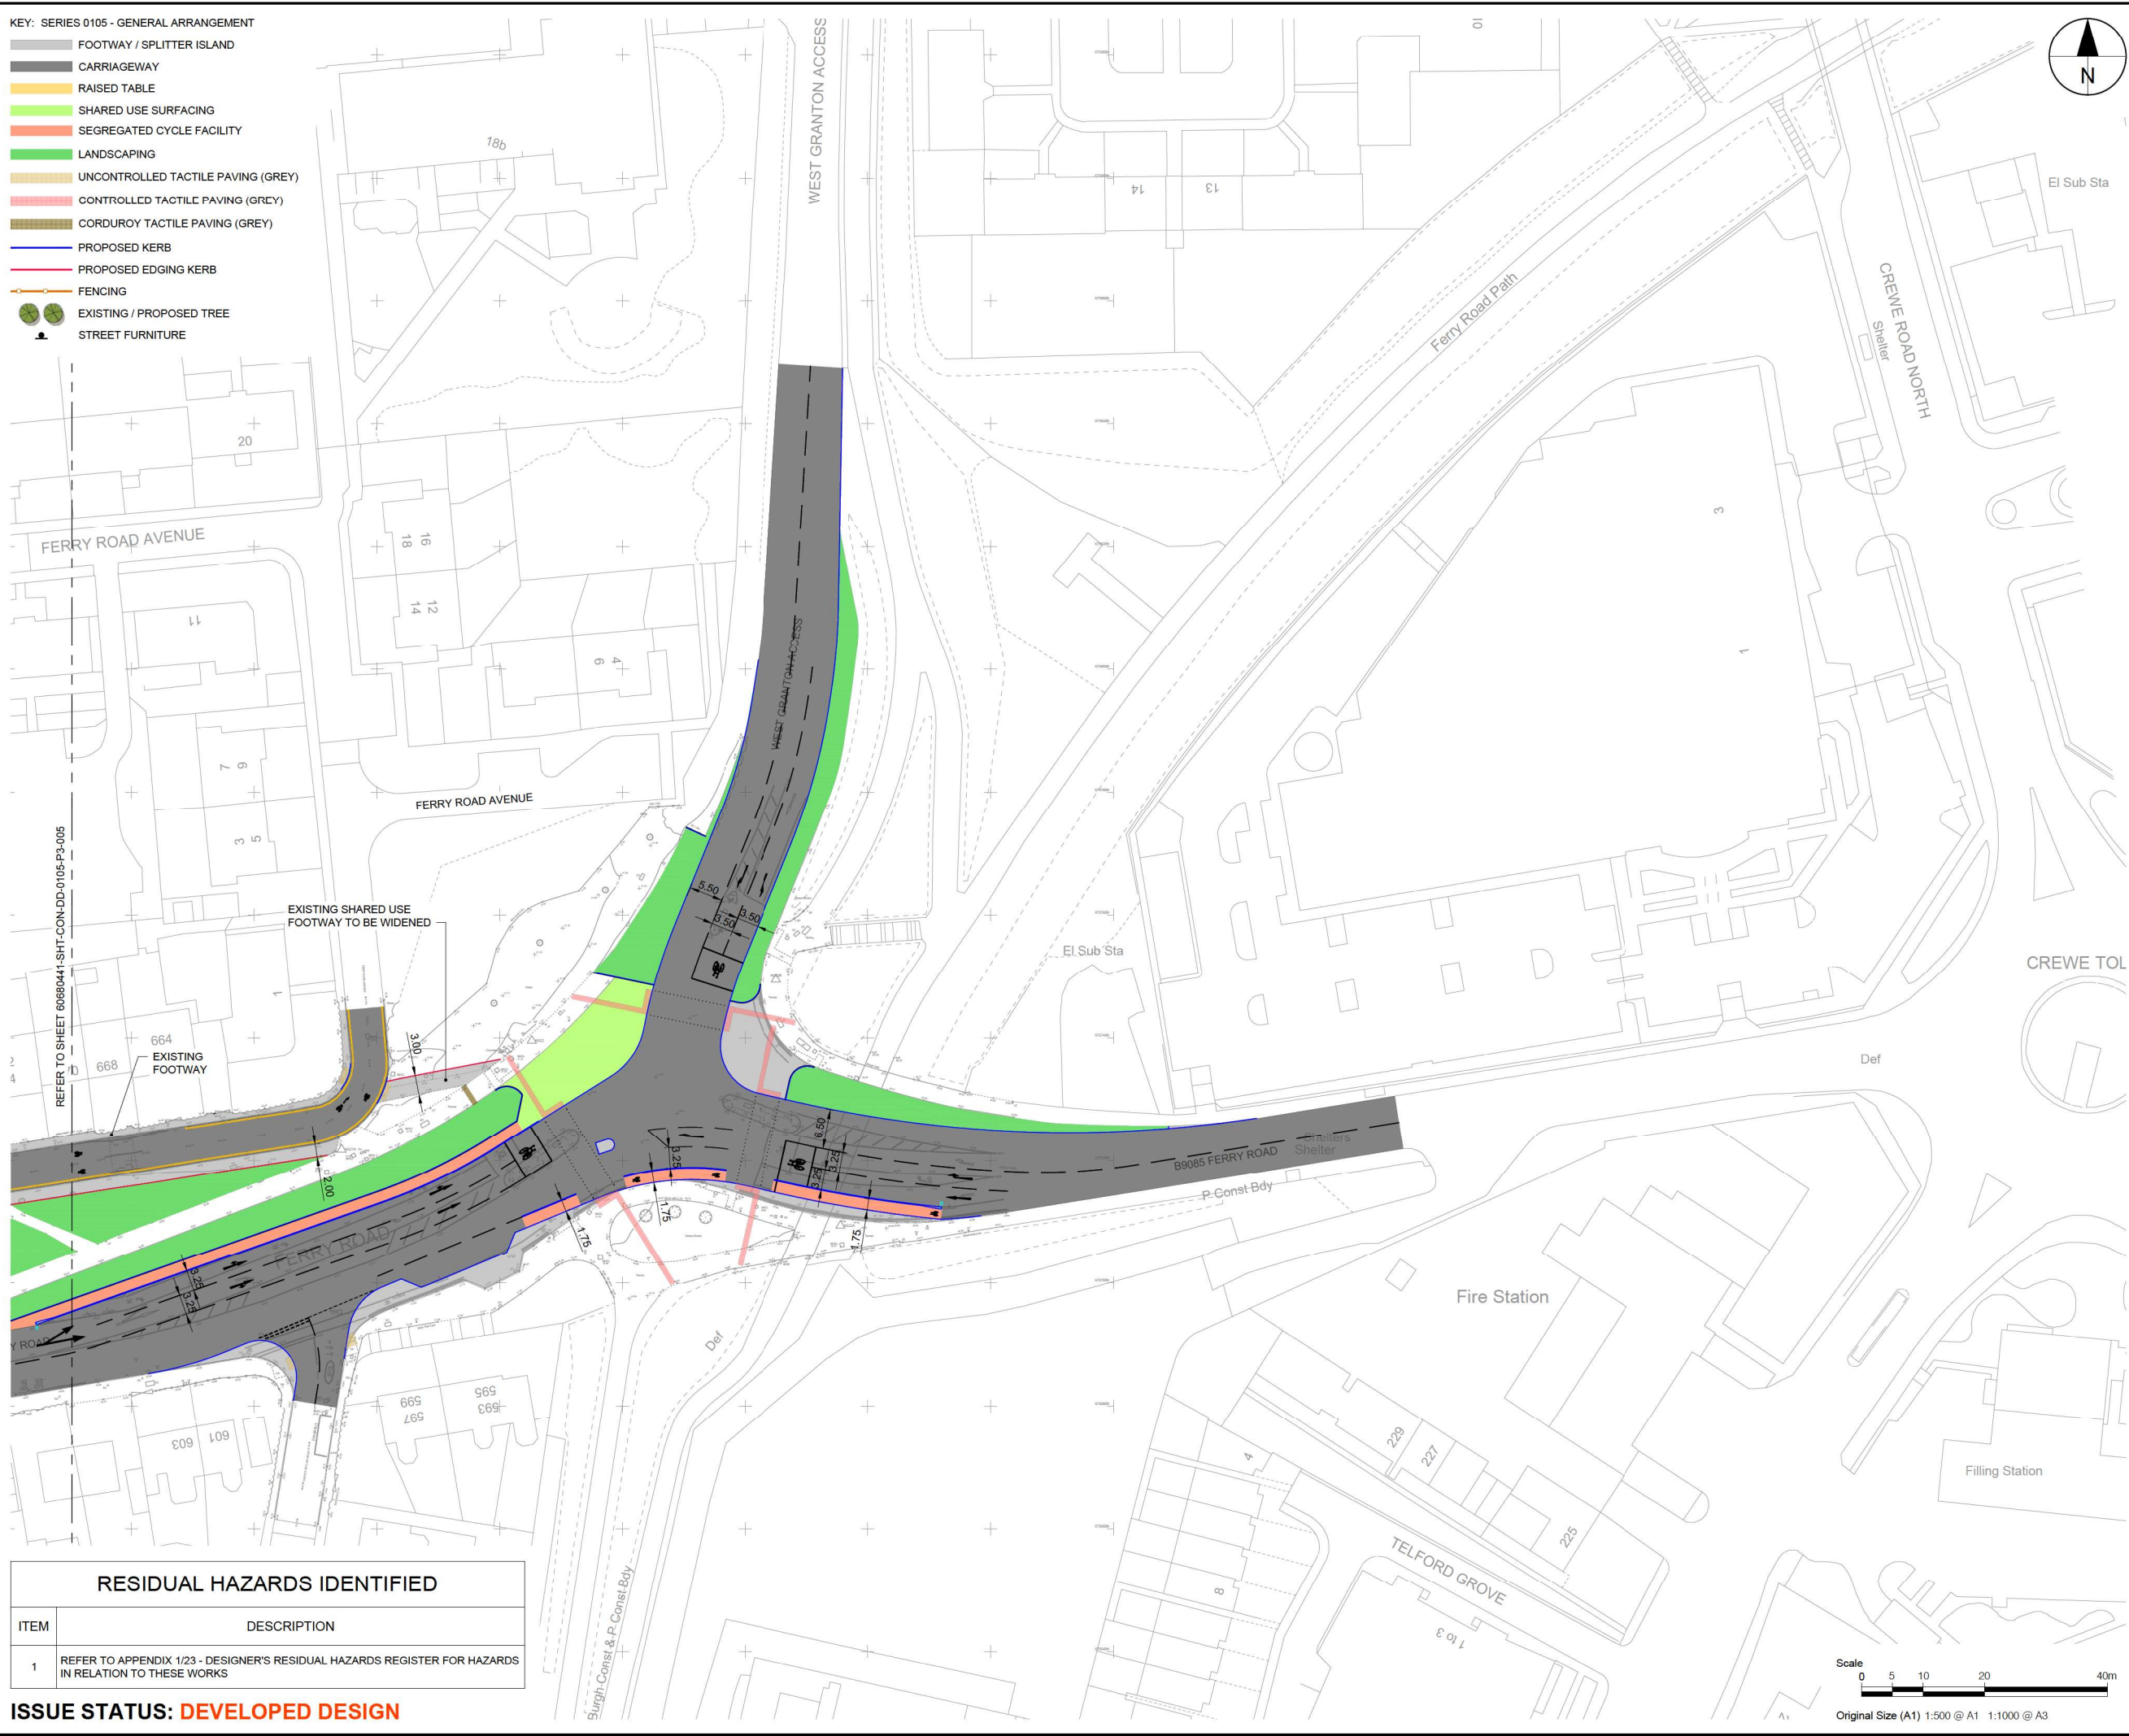

AECOM

PROJECT

**NORTH EDINBURGH
CONNECTIONS**



CLIENT

EDINBURGH
THE CITY OF EDINBURGH COUNCIL

CONSULTANT

AECOM
1 Tanfield
EDINBURGH, EH3 5DA
+44 (0) 131 301 8600 tel
+44 (0) 131 301 8699 fax
www.aecom.com


NOTES

- ALL DIMENSIONS ARE IN METRES UNLESS STATED OTHERWISE. ALL LEVELS ARE IN METRES AND RELATE TO ORDNANCE DATUM.
- DO NOT SCALE FROM ANY DRAWING. WORK TO FIGURED DIMENSIONS ONLY.
- ALL WORKS BY THE CONTRACTOR MUST BE CARRIED OUT IN SUCH A WAY THAT ALL REQUIREMENTS UNDER THE HEALTH AND SAFETY AT WORK ACT ARE SATISFIED.
- ALL WORK IS TO BE CARRIED OUT IN COMPLIANCE WITH THE REQUIREMENTS OF THE STATUTORY AUTHORITIES AND CONSTRUCTION DESIGN AND MANAGEMENT REGULATIONS.

ISSUE/REVISION

I/R	DATE	DESCRIPTION

KEY PLAN

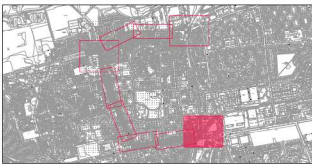

PROJECT NUMBER

60680441

SHEET TITLE

GENERAL ARRANGEMENT
SHEET 6 OF 6

SHEET NUMBER

60680441-SHT-CON-DD-0105-P3-006

RESIDUAL HAZARDS IDENTIFIED

ITEM	DESCRIPTION
1	REFER TO APPENDIX 1/23 - DESIGNER'S RESIDUAL HAZARDS REGISTER FOR HAZARDS IN RELATION TO THESE WORKS

ISSUE STATUS: DEVELOPED DESIGN