


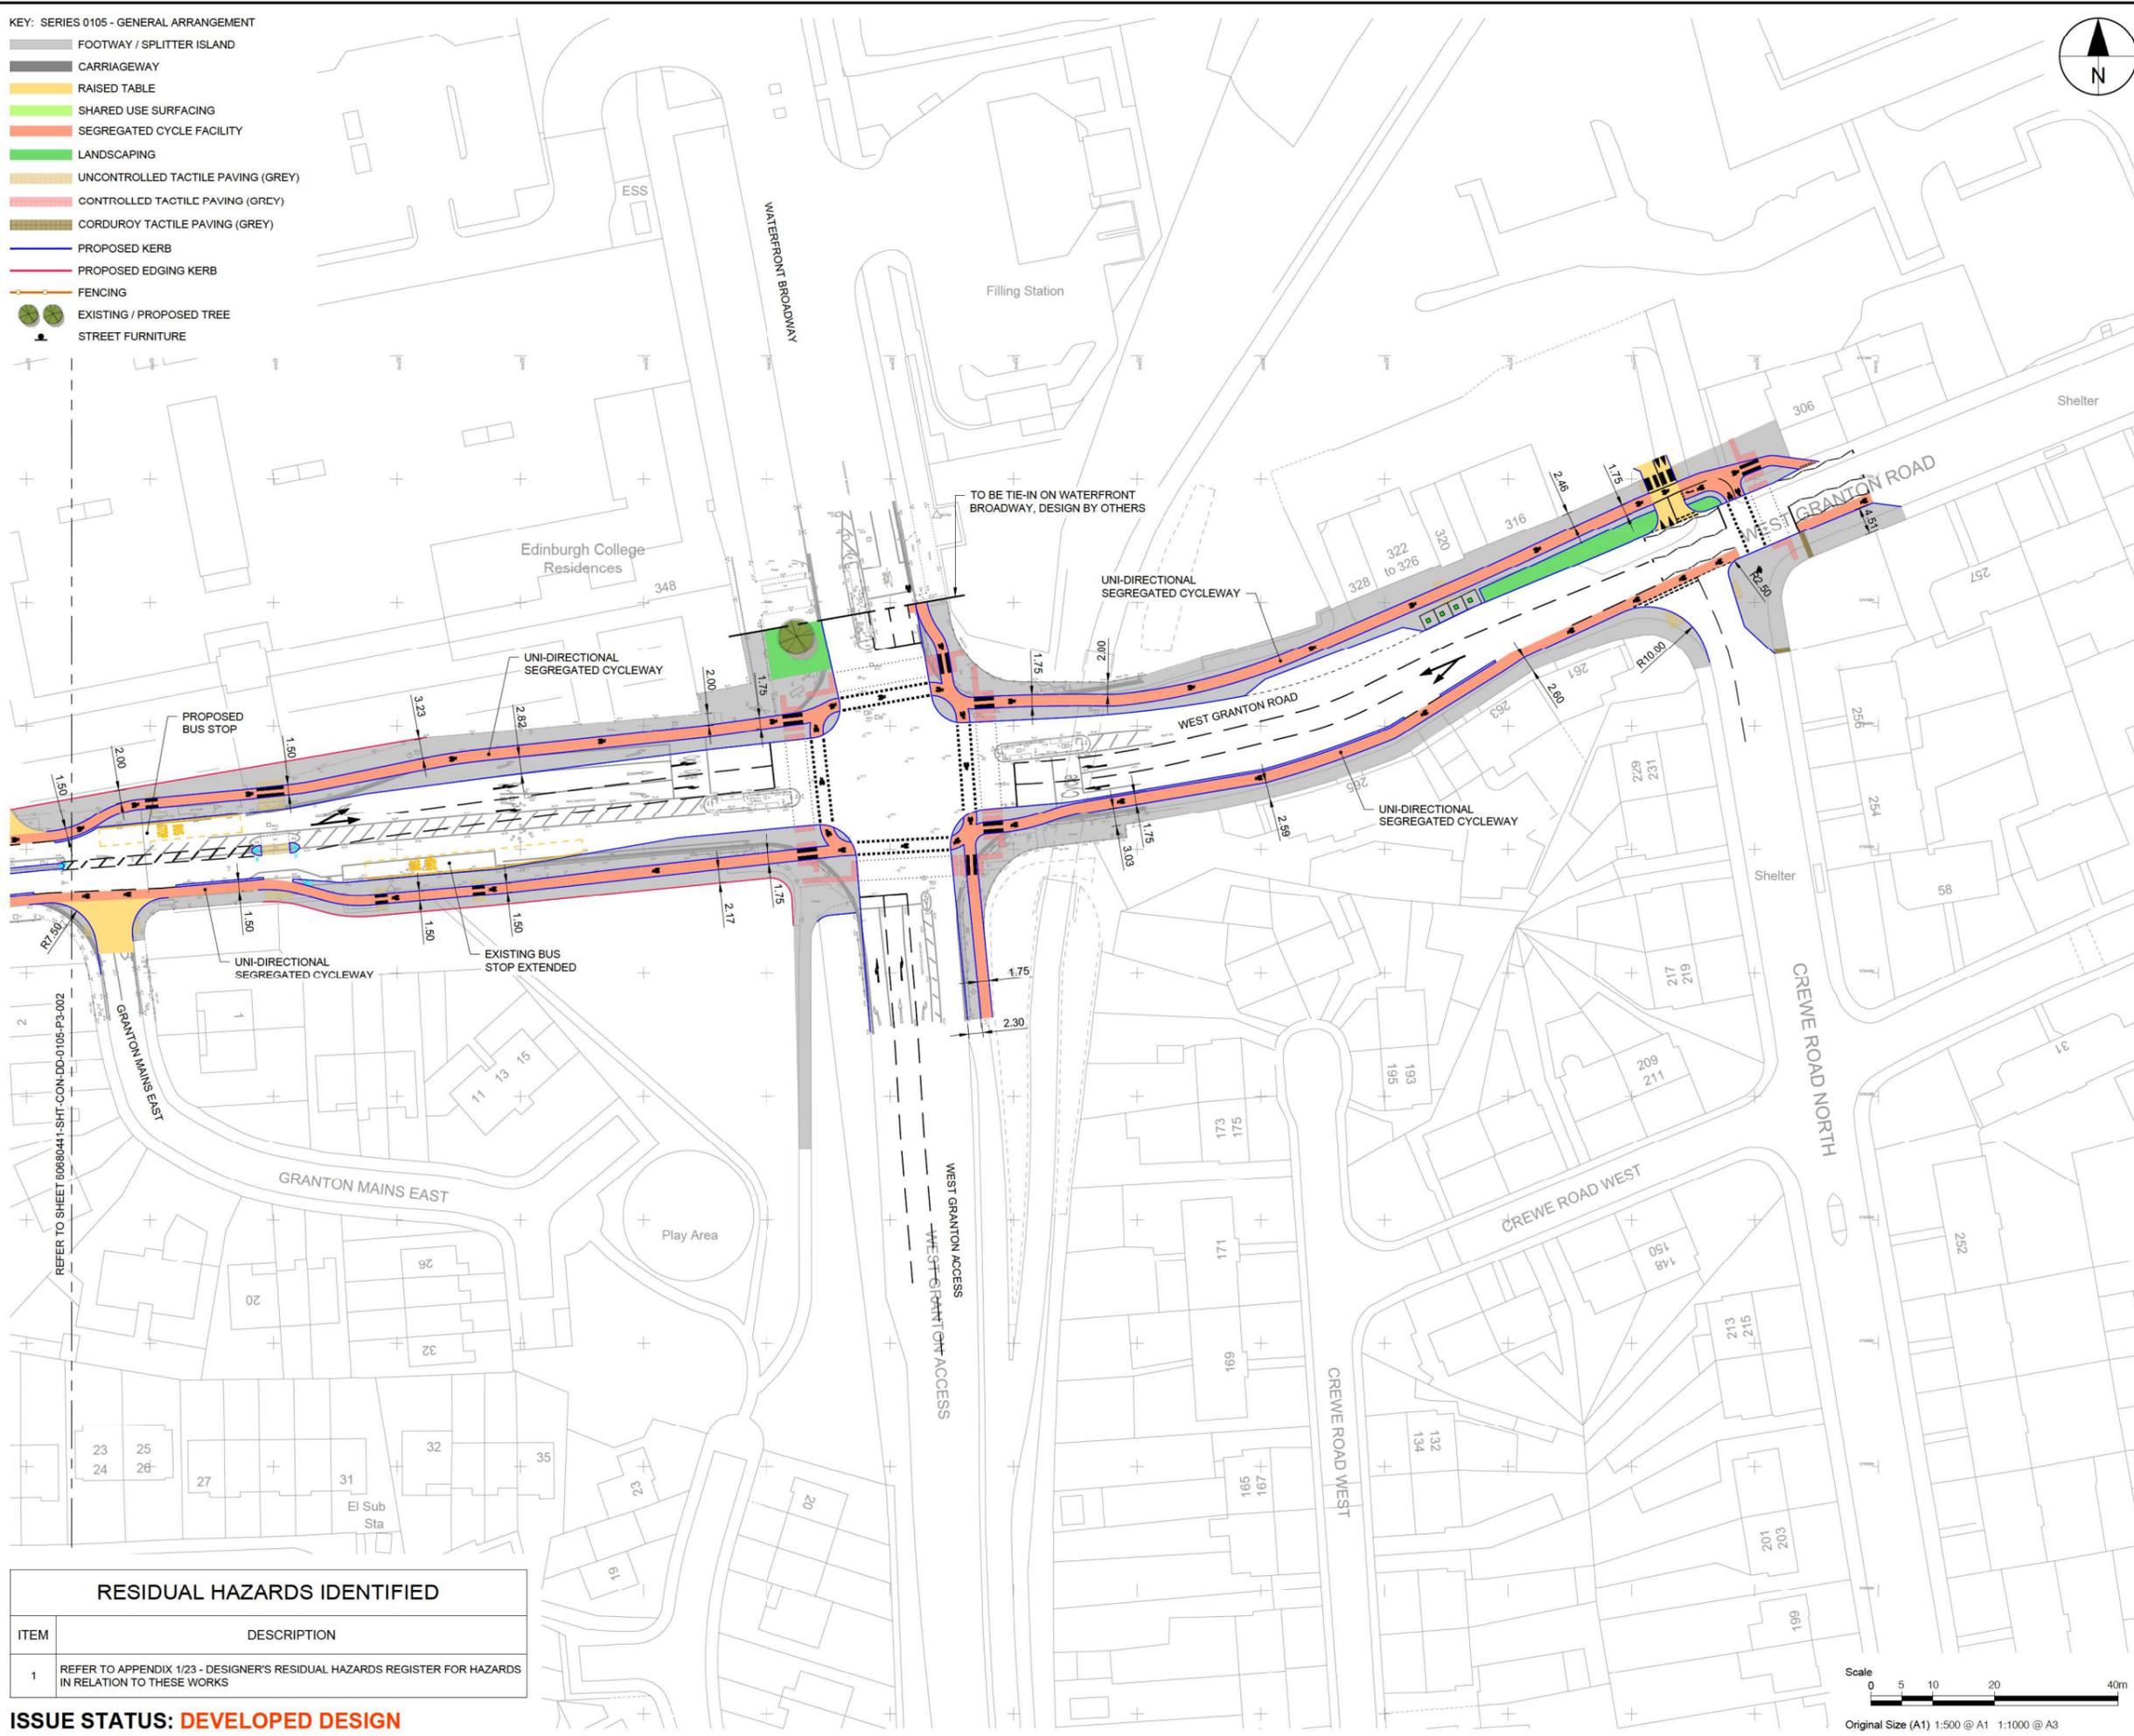

- KEY: SERIES 0105 - GENERAL ARRANGEMENT
- FOOTWAY / SPLITTER ISLAND
  - CARRIAGEWAY
  - RAISED TABLE
  - SHARED USE SURFACING
  - SEGREGATED CYCLE FACILITY
  - LANDSCAPING
  - UNCONTROLLED TACTILE PAVING (GREY)
  - CONTROLLED TACTILE PAVING (GREY)
  - CORDUROY TACTILE PAVING (GREY)
  - PROPOSED KERB
  - PROPOSED EDGING KERB
  - FENCING
  - EXISTING / PROPOSED TREE
  - STREET FURNITURE



**AECOM**

PROJECT  
**NORTH EDINBURGH CONNECTIONS**

North Edinburgh Connections


CLIENT  
**EDINBURGH**  
THE CITY OF EDINBURGH COUNCIL

CONSULTANT  
AECOM  
1 Tanfield  
EDINBURGH, EH3 5DA  
+44 (0) 131 301 8600 tel  
+44 (0) 131 301 8699 fax  
www.aecom.com

- NOTES
1. ALL DIMENSIONS ARE IN METRES UNLESS STATED OTHERWISE. ALL LEVELS ARE IN METRES AND RELATE TO ORDNANCE DATUM.
  2. DO NOT SCALE FROM ANY DRAWING. WORK TO FIGURED DIMENSIONS ONLY.
  3. ALL WORKS BY THE CONTRACTOR MUST BE CARRIED OUT IN SUCH A WAY THAT ALL REQUIREMENTS UNDER THE HEALTH AND SAFETY AT WORK ACT ARE SATISFIED.
  4. ALL WORK IS TO BE CARRIED OUT IN COMPLIANCE WITH THE REQUIREMENTS OF THE STATUTORY AUTHORITIES AND CONSTRUCTION DESIGN AND MANAGEMENT REGULATIONS.

ISSUE/REVISION


I/R	DATE	DESCRIPTION

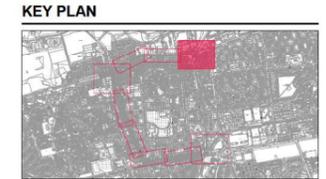

PROJECT NUMBER  
60680441

SHEET TITLE  
GENERAL ARRANGEMENT  
SHEET 1 OF 6

SHEET NUMBER  
60680441-SHT-CON-DD-0105-P3-001

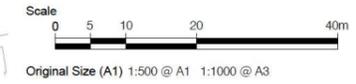

RESIDUAL HAZARDS IDENTIFIED

ITEM	DESCRIPTION
1	REFER TO APPENDIX 1/23 - DESIGNER'S RESIDUAL HAZARDS REGISTER FOR HAZARDS IN RELATION TO THESE WORKS

ISSUE STATUS: **DEVELOPED DESIGN**



File name: \\AECOM\NET\COM\FSE\EA\EDINBURGH\UK\ED14\DC\PROJECTS\CIC\60680441\_NEAT\_CONNECTIONS\900\_CAD\_GIS\910\_CAD\202-SHEETS\DEVELOPED DESIGN  
 20260680441-SHT-CON-DD-0105-P3-001\0006 - GENERAL\_ARRANGEMENT.DWG  
 Last saved by: SWANSONAU Last Printed: 2026-03-16

Project Management Initials: \_\_\_\_\_ Designer: \_\_\_\_\_ Checked: \_\_\_\_\_ Approved: \_\_\_\_\_  
 ISO A1 594mm x 341mm

This drawing has been prepared for the use of AECOM's client. It may not be used, modified, reproduced or relied upon by third parties, except as agreed by AECOM or as required by law. AECOM accepts no responsibility, and denies any liability whatsoever, to any party that uses or relies on this drawing without AECOM's express written consent. Do not scale this document. All measurements must be obtained from the stated dimensions.

File name: \\A:\AECOM\NET\COM\15\EMEA\EDINBURGH\UK\ED14\DC\PROJECTS\CIC\60680441\_NEAT\_CONNECTIONS\900\_CAD\_GIS\910\_CAD20-SHEETS\DEVELOPED DESIGN  
 202506080441-SHT-CON-DD-0105-P3-001\T0006 - GENERAL\_ARRANGEMENT.DWG  
 Last saved by: SWANSONAU Last Printed: 2025-03-16  
 Project Management Initials: Designer: Checked: Approved: ISO A1 594mm x 341mm

- NOTES**
1. ALL DIMENSIONS ARE IN METRES UNLESS STATED OTHERWISE. ALL LEVELS ARE IN METRES AND RELATE TO ORDNANCE DATUM.
  2. DO NOT SCALE FROM ANY DRAWING. WORK TO FIGURED DIMENSIONS ONLY.
  3. ALL WORKS BY THE CONTRACTOR MUST BE CARRIED OUT IN SUCH A WAY THAT ALL REQUIREMENTS UNDER THE HEALTH AND SAFETY AT WORK ACT ARE SATISFIED.
  4. ALL WORK IS TO BE CARRIED OUT IN COMPLIANCE WITH THE REQUIREMENTS OF THE STATUTORY AUTHORITIES AND CONSTRUCTION DESIGN AND MANAGEMENT REGULATIONS.

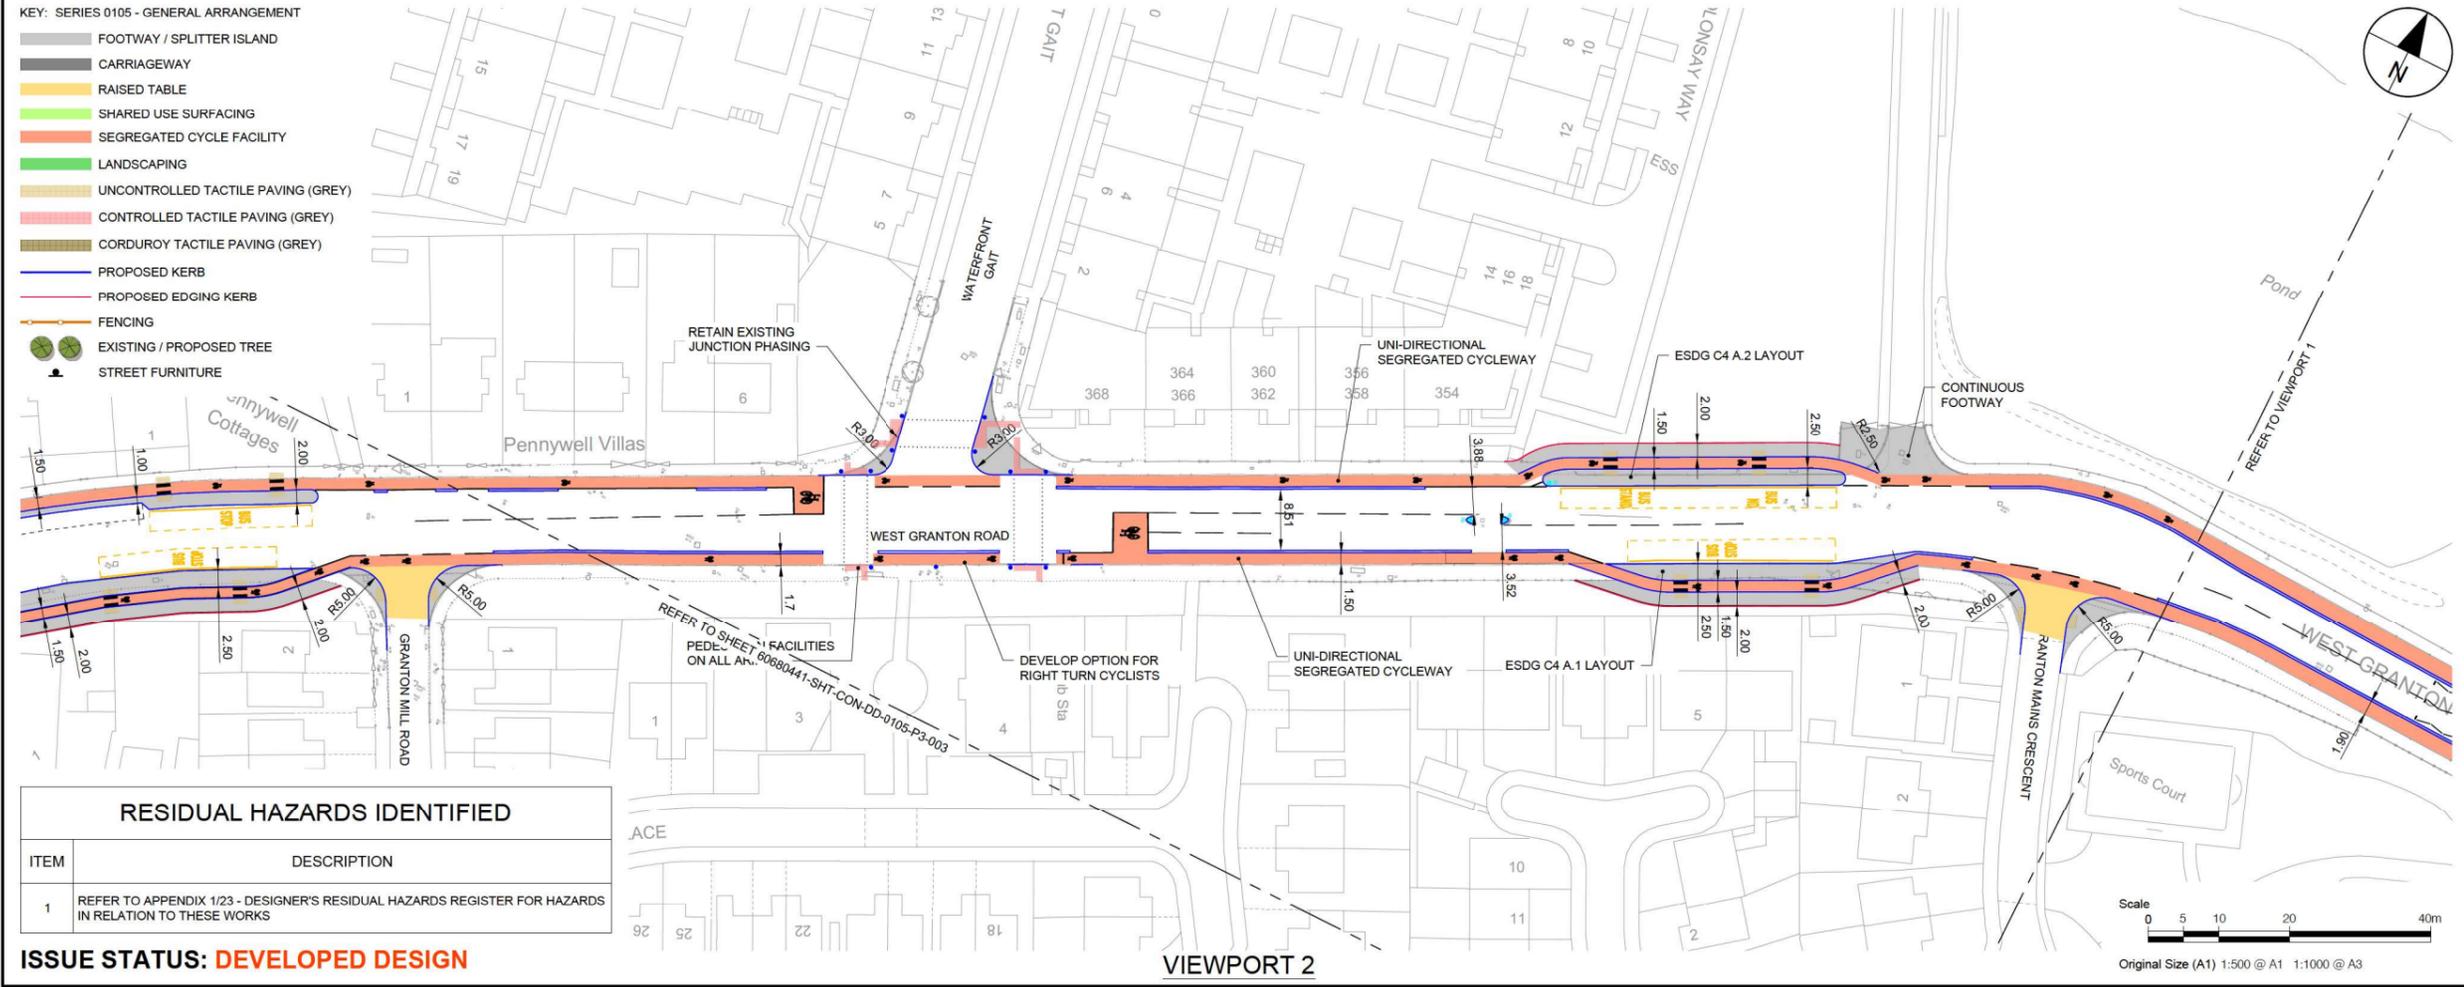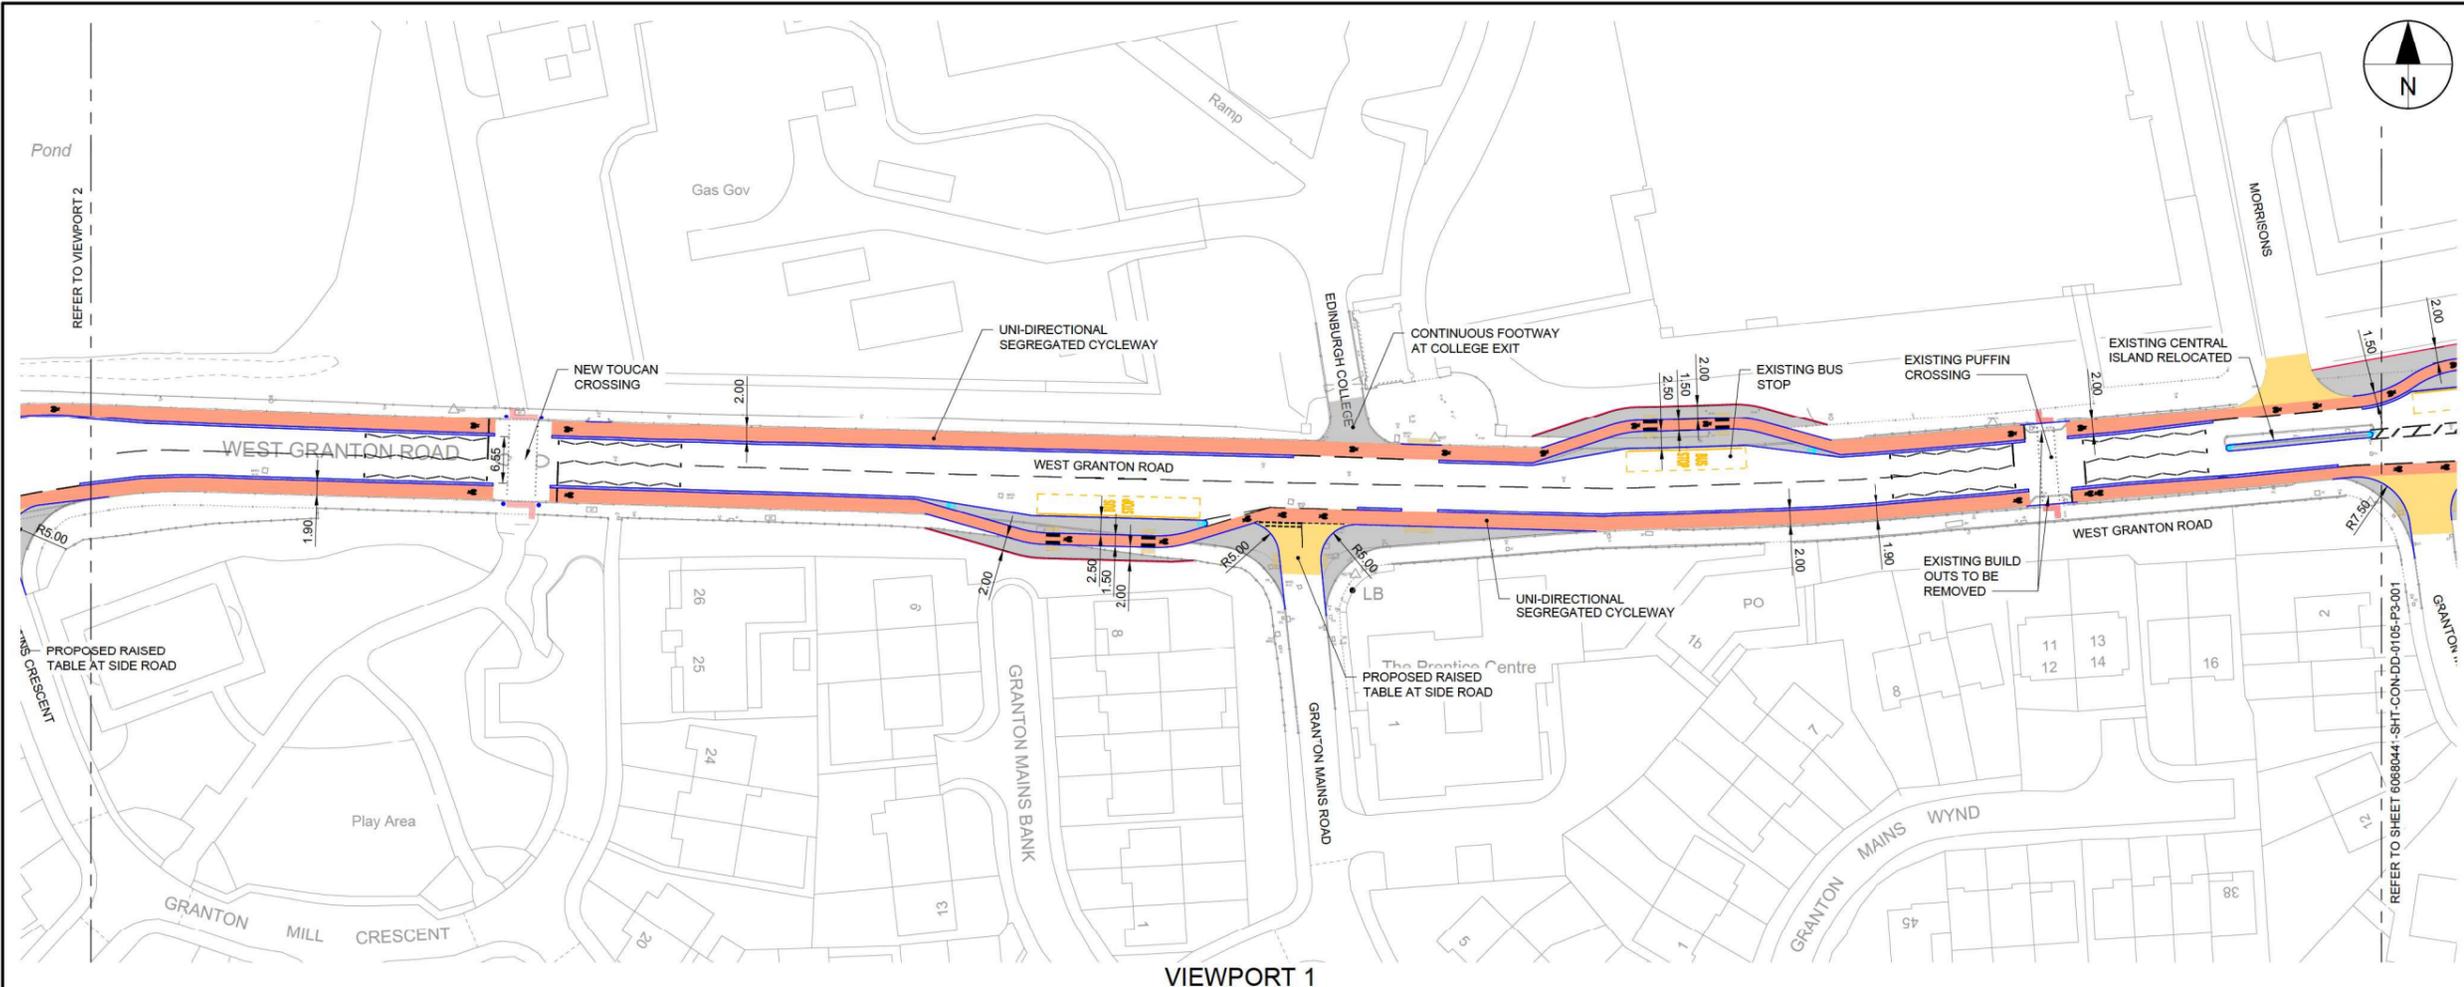


- KEY: SERIES 0105 - GENERAL ARRANGEMENT**
- FOOTWAY / SPLITTER ISLAND
  - CARRIAGEWAY
  - RAISED TABLE
  - SHARED USE SURFACING
  - SEGREGATED CYCLE FACILITY
  - LANDSCAPING
  - UNCONTROLLED TACTILE PAVING (GREY)
  - CONTROLLED TACTILE PAVING (GREY)
  - CORDUROY TACTILE PAVING (GREY)
  - PROPOSED KERB
  - PROPOSED EDGING KERB
  - FENCING
  - EXISTING / PROPOSED TREE
  - STREET FURNITURE

**RESIDUAL HAZARDS IDENTIFIED**

ITEM	DESCRIPTION
1	REFER TO APPENDIX 1/23 - DESIGNER'S RESIDUAL HAZARDS REGISTER FOR HAZARDS IN RELATION TO THESE WORKS

**ISSUE/REVISION**

I/R	DATE	DESCRIPTION

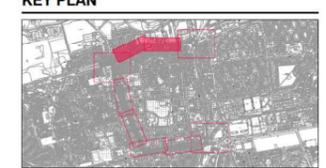


**PROJECT NUMBER**  
60680441

**SHEET TITLE**  
GENERAL ARRANGEMENT  
SHEET 2 OF 6

**SHEET NUMBER**  
60680441-SHT-CON-DD-0105-P3-002

File name: \\AECOM\NET\COM\LFSE\EMEA\EDINBURGH\UK\ED4\DC\PROJECTS\CIC\6080441\_NEAT\_CONNECTIONS\900\_CAD\_GIS\910\_CAD20-SHEETS\DEVELOPED DESIGN  
 20260680441-SHT-CON-DD-0105-P3-001-0006 - GENERAL\_ARRANGEMENT.DWG  
 Last saved by: SWANSONAU Last Plotted: 2026-03-16  
 Project Management Initials: Designer: Checked: Approved: ISO A1 594mm x 341mm

- KEY: SERIES 0105 - GENERAL ARRANGEMENT**
- FOOTWAY / SPLITTER ISLAND
  - CARRIAGEWAY
  - RAISED TABLE
  - SHARED USE SURFACING
  - SEGREGATED CYCLE FACILITY
  - LANDSCAPING
  - UNCONTROLLED TACTILE PAVING (GREY)
  - CONTROLLED TACTILE PAVING (GREY)
  - CORDUROY TACTILE PAVING (GREY)
  - PROPOSED KERB
  - PROPOSED EDGING KERB
  - FENCING
  - EXISTING / PROPOSED TREE
  - STREET FURNITURE

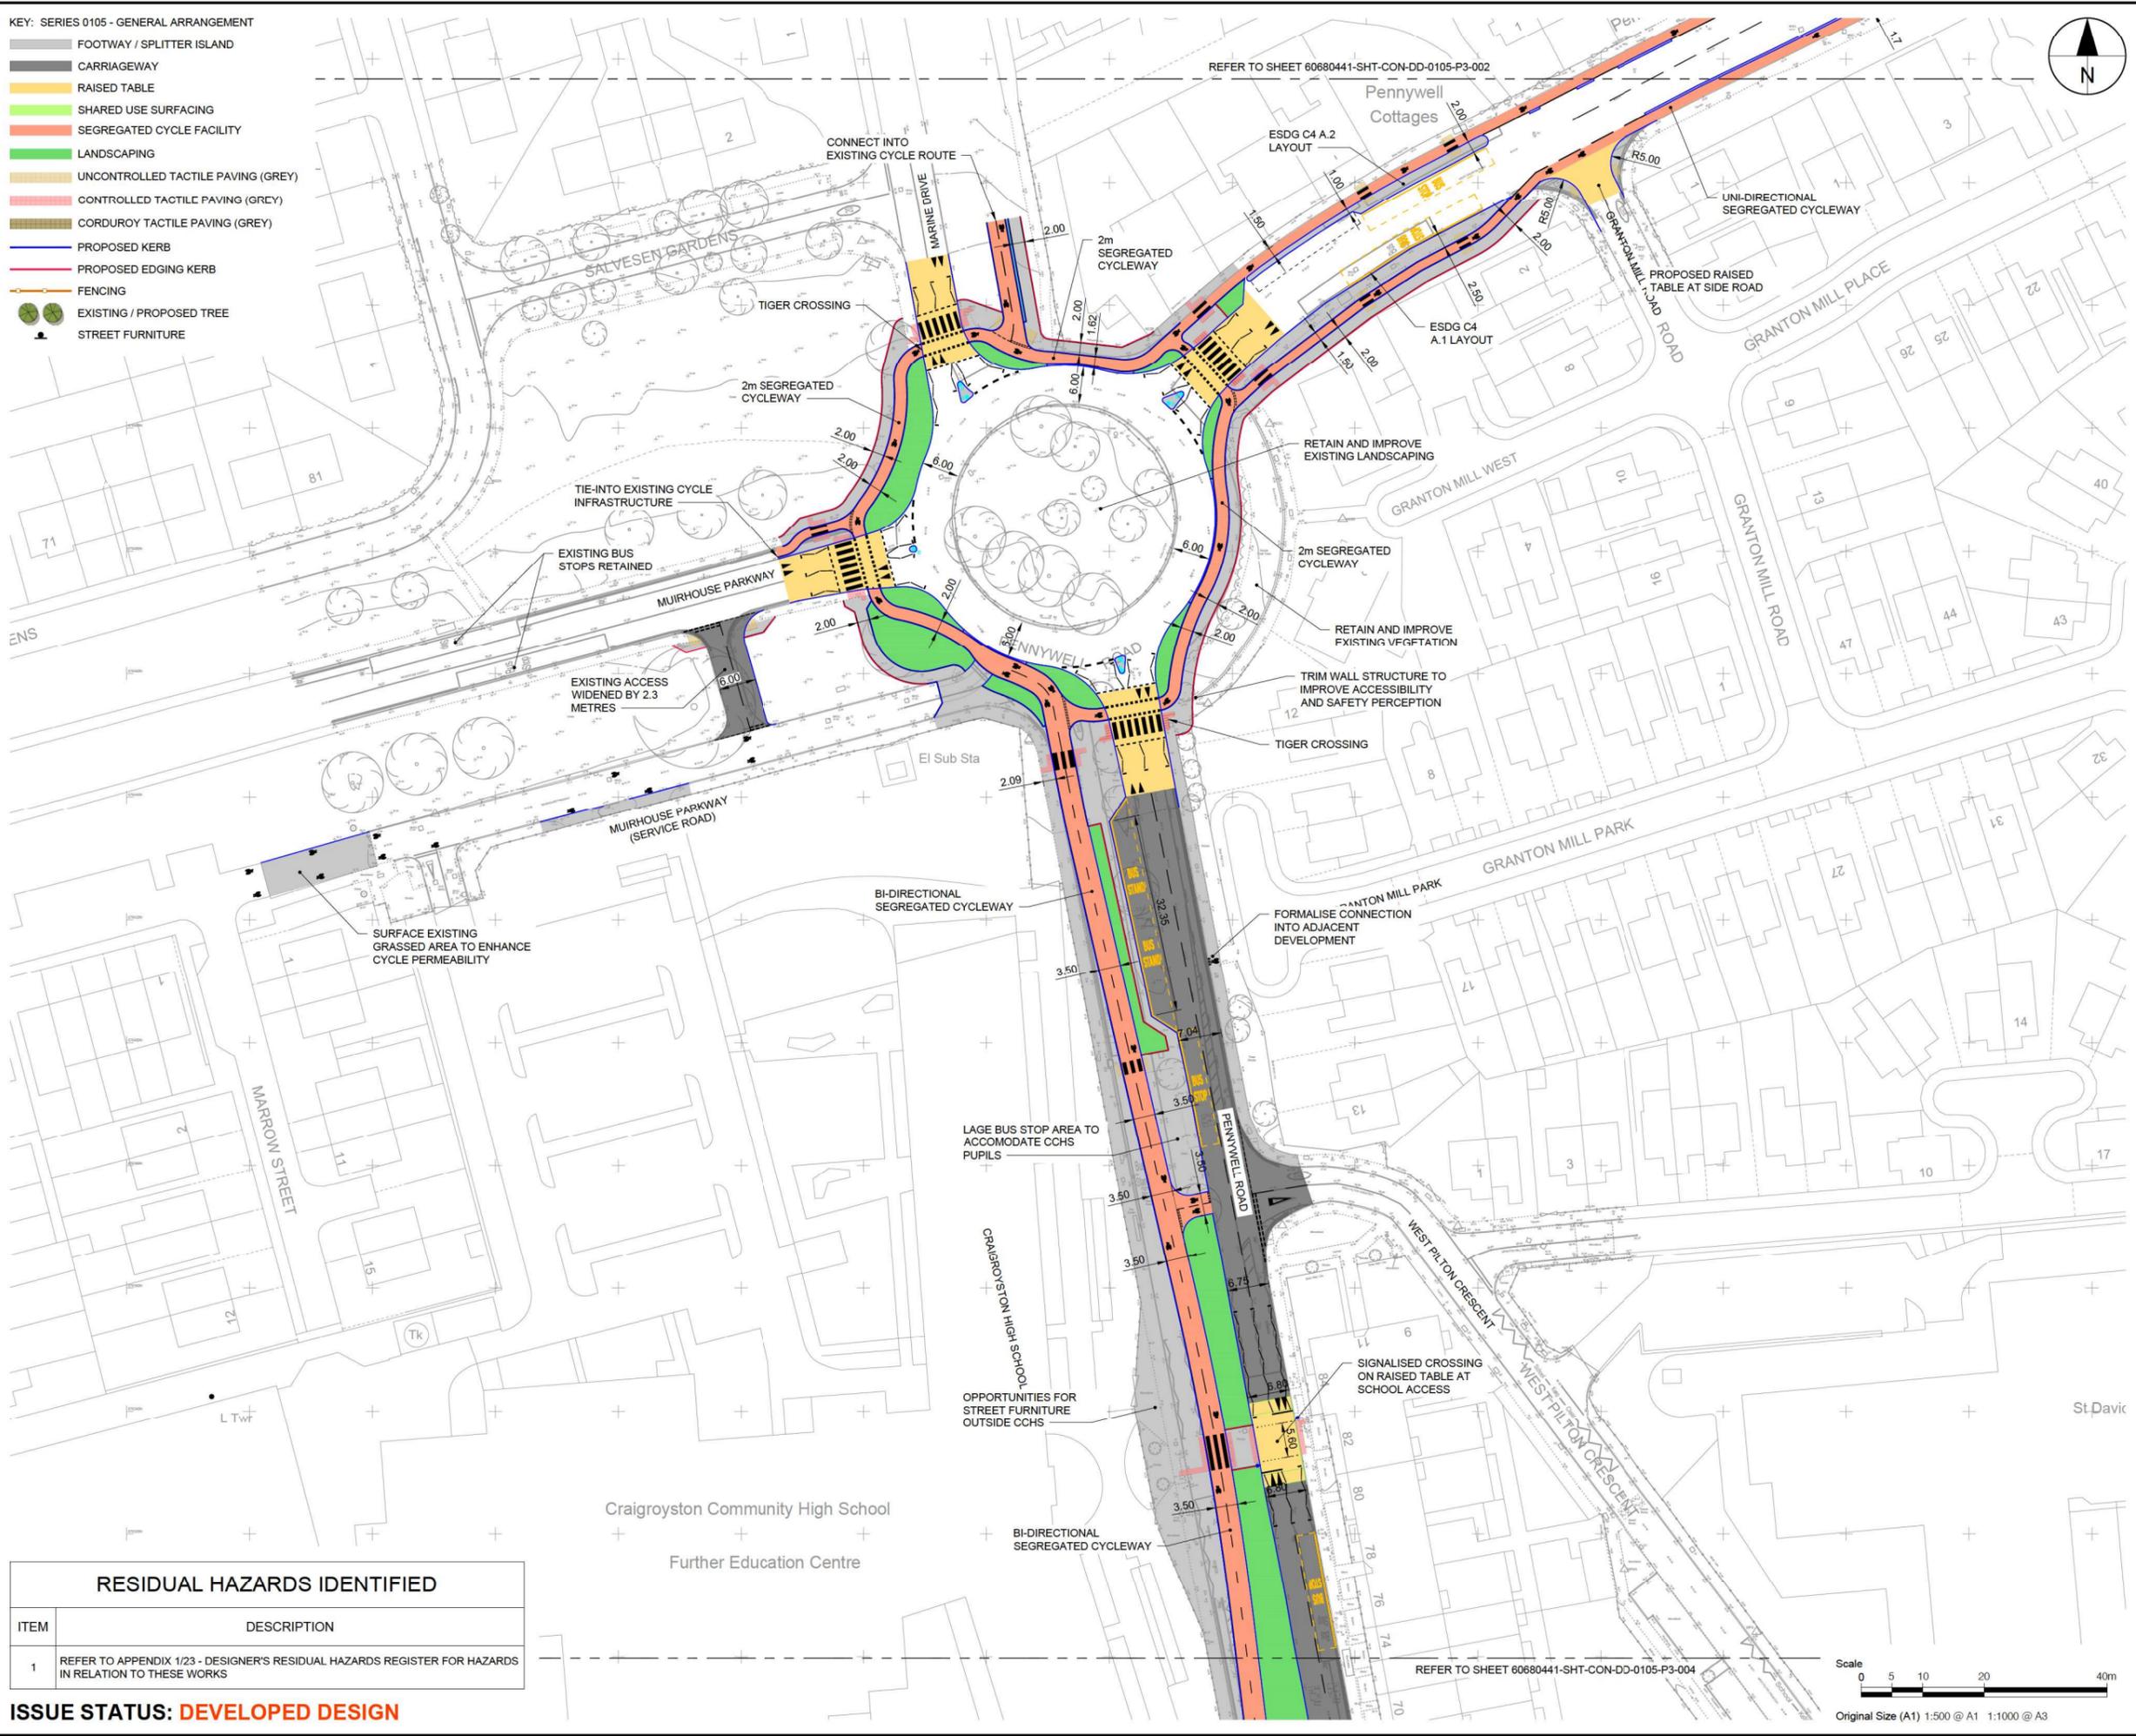

**PROJECT**  
 NORTH EDINBURGH CONNECTIONS



**CLIENT**  
 EDINBURGH THE CITY OF EDINBURGH COUNCIL

**CONSULTANT**  
 AECOM  
 1 Tanfield  
 EDINBURGH, EH3 5DA  
 +44 (0) 131 301 8600 tel  
 +44 (0) 131 301 8699 fax  
 www.aecom.com

- NOTES**
1. ALL DIMENSIONS ARE IN METRES UNLESS STATED OTHERWISE. ALL LEVELS ARE IN METRES AND RELATE TO ORDNANCE DATUM.
  2. DO NOT SCALE FROM ANY DRAWING. WORK TO FIGURED DIMENSIONS ONLY.
  3. ALL WORKS BY THE CONTRACTOR MUST BE CARRIED OUT IN SUCH A WAY THAT ALL REQUIREMENTS UNDER THE HEALTH AND SAFETY AT WORK ACT ARE SATISFIED.
  4. ALL WORK IS TO BE CARRIED OUT IN COMPLIANCE WITH THE REQUIREMENTS OF THE STATUTORY AUTHORITIES AND CONSTRUCTION DESIGN AND MANAGEMENT REGULATIONS.

**ISSUE/REVISION**

I/R	DATE	DESCRIPTION

**KEY PLAN**



**PROJECT NUMBER**  
60680441

**SHEET TITLE**  
GENERAL ARRANGEMENT SHEET 3 OF 6

**SHEET NUMBER**  
60680441-SHT-CON-DD-0105-P3-003

**RESIDUAL HAZARDS IDENTIFIED**

ITEM	DESCRIPTION
1	REFER TO APPENDIX 1/23 - DESIGNER'S RESIDUAL HAZARDS REGISTER FOR HAZARDS IN RELATION TO THESE WORKS

**ISSUE STATUS: DEVELOPED DESIGN**

