


DO NOT SCALE

Metres

0 10 20 30

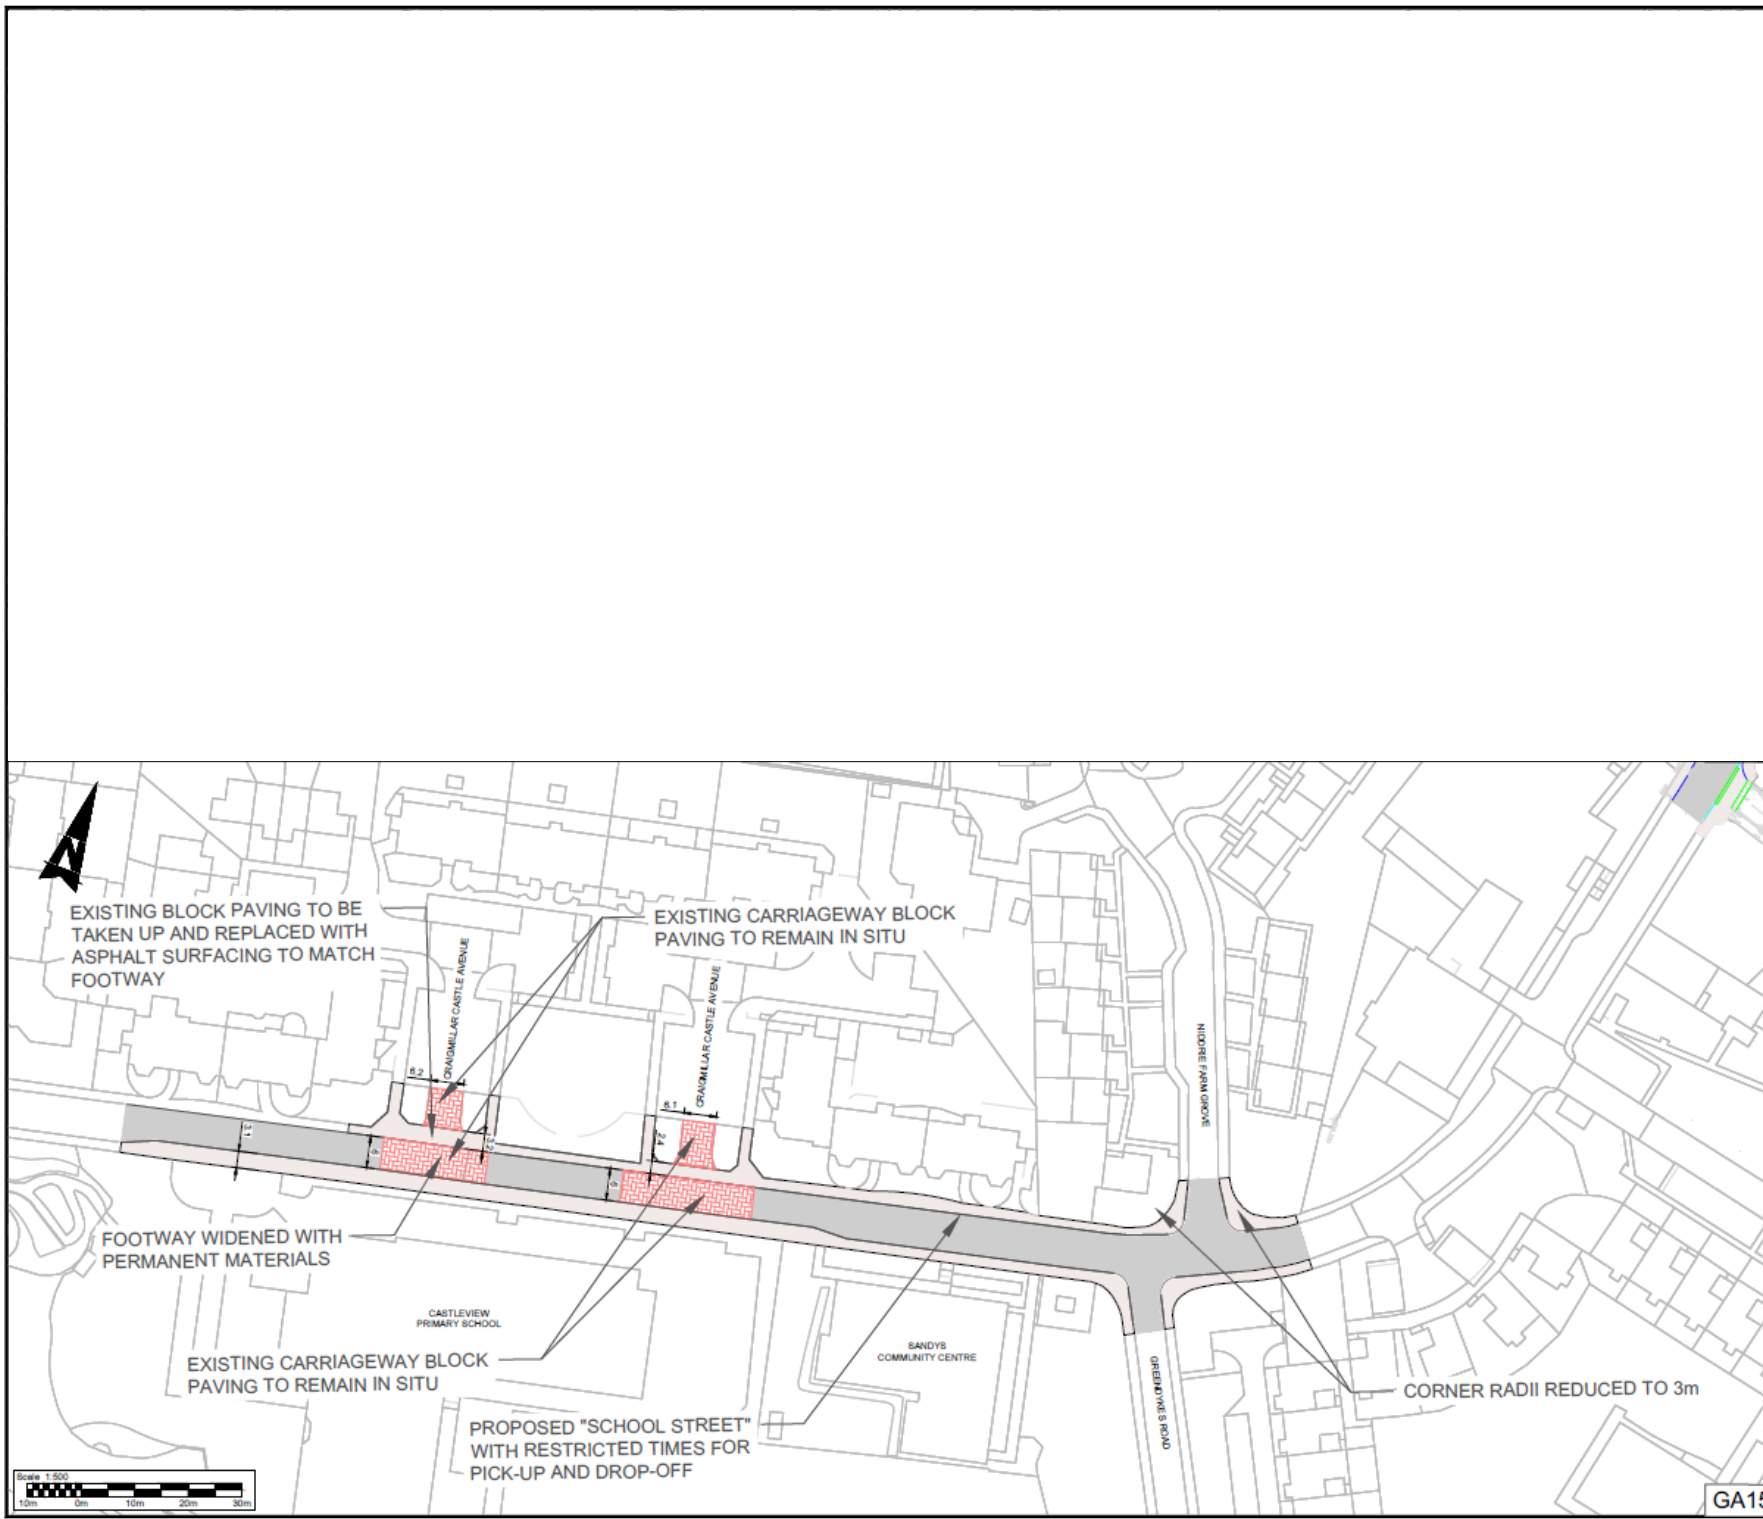

	EXISTING TREE
	TREE TO BE REMOVED
	PROPOSED TREE
	ROAD MARKINGS
	PROPOSED TACTILE PAVING
	PROPOSED BLUE LANE
	PROPOSED SEGREGATED CYCLE TRACK
	PROPOSED ADVISORY CYCLE LANE
	PAVEMENT
	CONCREMENT
	EXISTING PAVED SURFACE
	PROPOSED SWINGSPACES
	PROPOSED GREENSPACES
	PROPOSED CYCLE RACKS
	PROPOSED PLANTERS WITH BENCH SEATING
	PROPOSED GRASSY MOUND
	PROPOSED CIRCULAR BENCH
	NEGATIVE FULCRUM FOOTWAY
	RESURFACING AND REGRADING
	PROPOSED FOOTWAY FEATURE RESURFACING
	FOOTWAY RETAINED
	PROPOSED TACTILE PAVING
	PROPOSED INTEGRATED PLANTER SEATING
	PROPOSED SEATING



Description						
Status	Revision	Drawn	Checked	Reviewed	Authorised	Issue Date
Description						
Status	Revision	Drawn	Checked	Reviewed	Authorised	Issue Date
Description						
First Issue						
Status	Revision	Drawn	Checked	Reviewed	Authorised	Issue Date
S0	P01.01					
S0		Drawing Suitability			Initial Status	

AtkinsRealis

Woodcote Grove
Ashley Road
Epsom, Surrey
KT18 5BW
United Kingdom
Tel: +44 (0)1372 728140
www.AtkinsRealis.com

© AtkinsRealis (2025)

Client
THE CITY OF EDINBURGH COUNCIL

Project Title
Niddrie Mains Road

Drawing Title
**NIDDRIE MAINS ROAD
SHEET 8 OF 8**

Drawing Number	Project	Originator	Functional Breakdown
100122814	XX	- ATRL	- ELS -
		- DR	- LD - 000008
Spittal Breakdown	I Form	I Discipline	I Number
GA15	A1	1:500	1 of 1
Original Size	Scale	Project Ref. No.	Sheet
A1	1:500	100122814	P01.01

DRAFT