
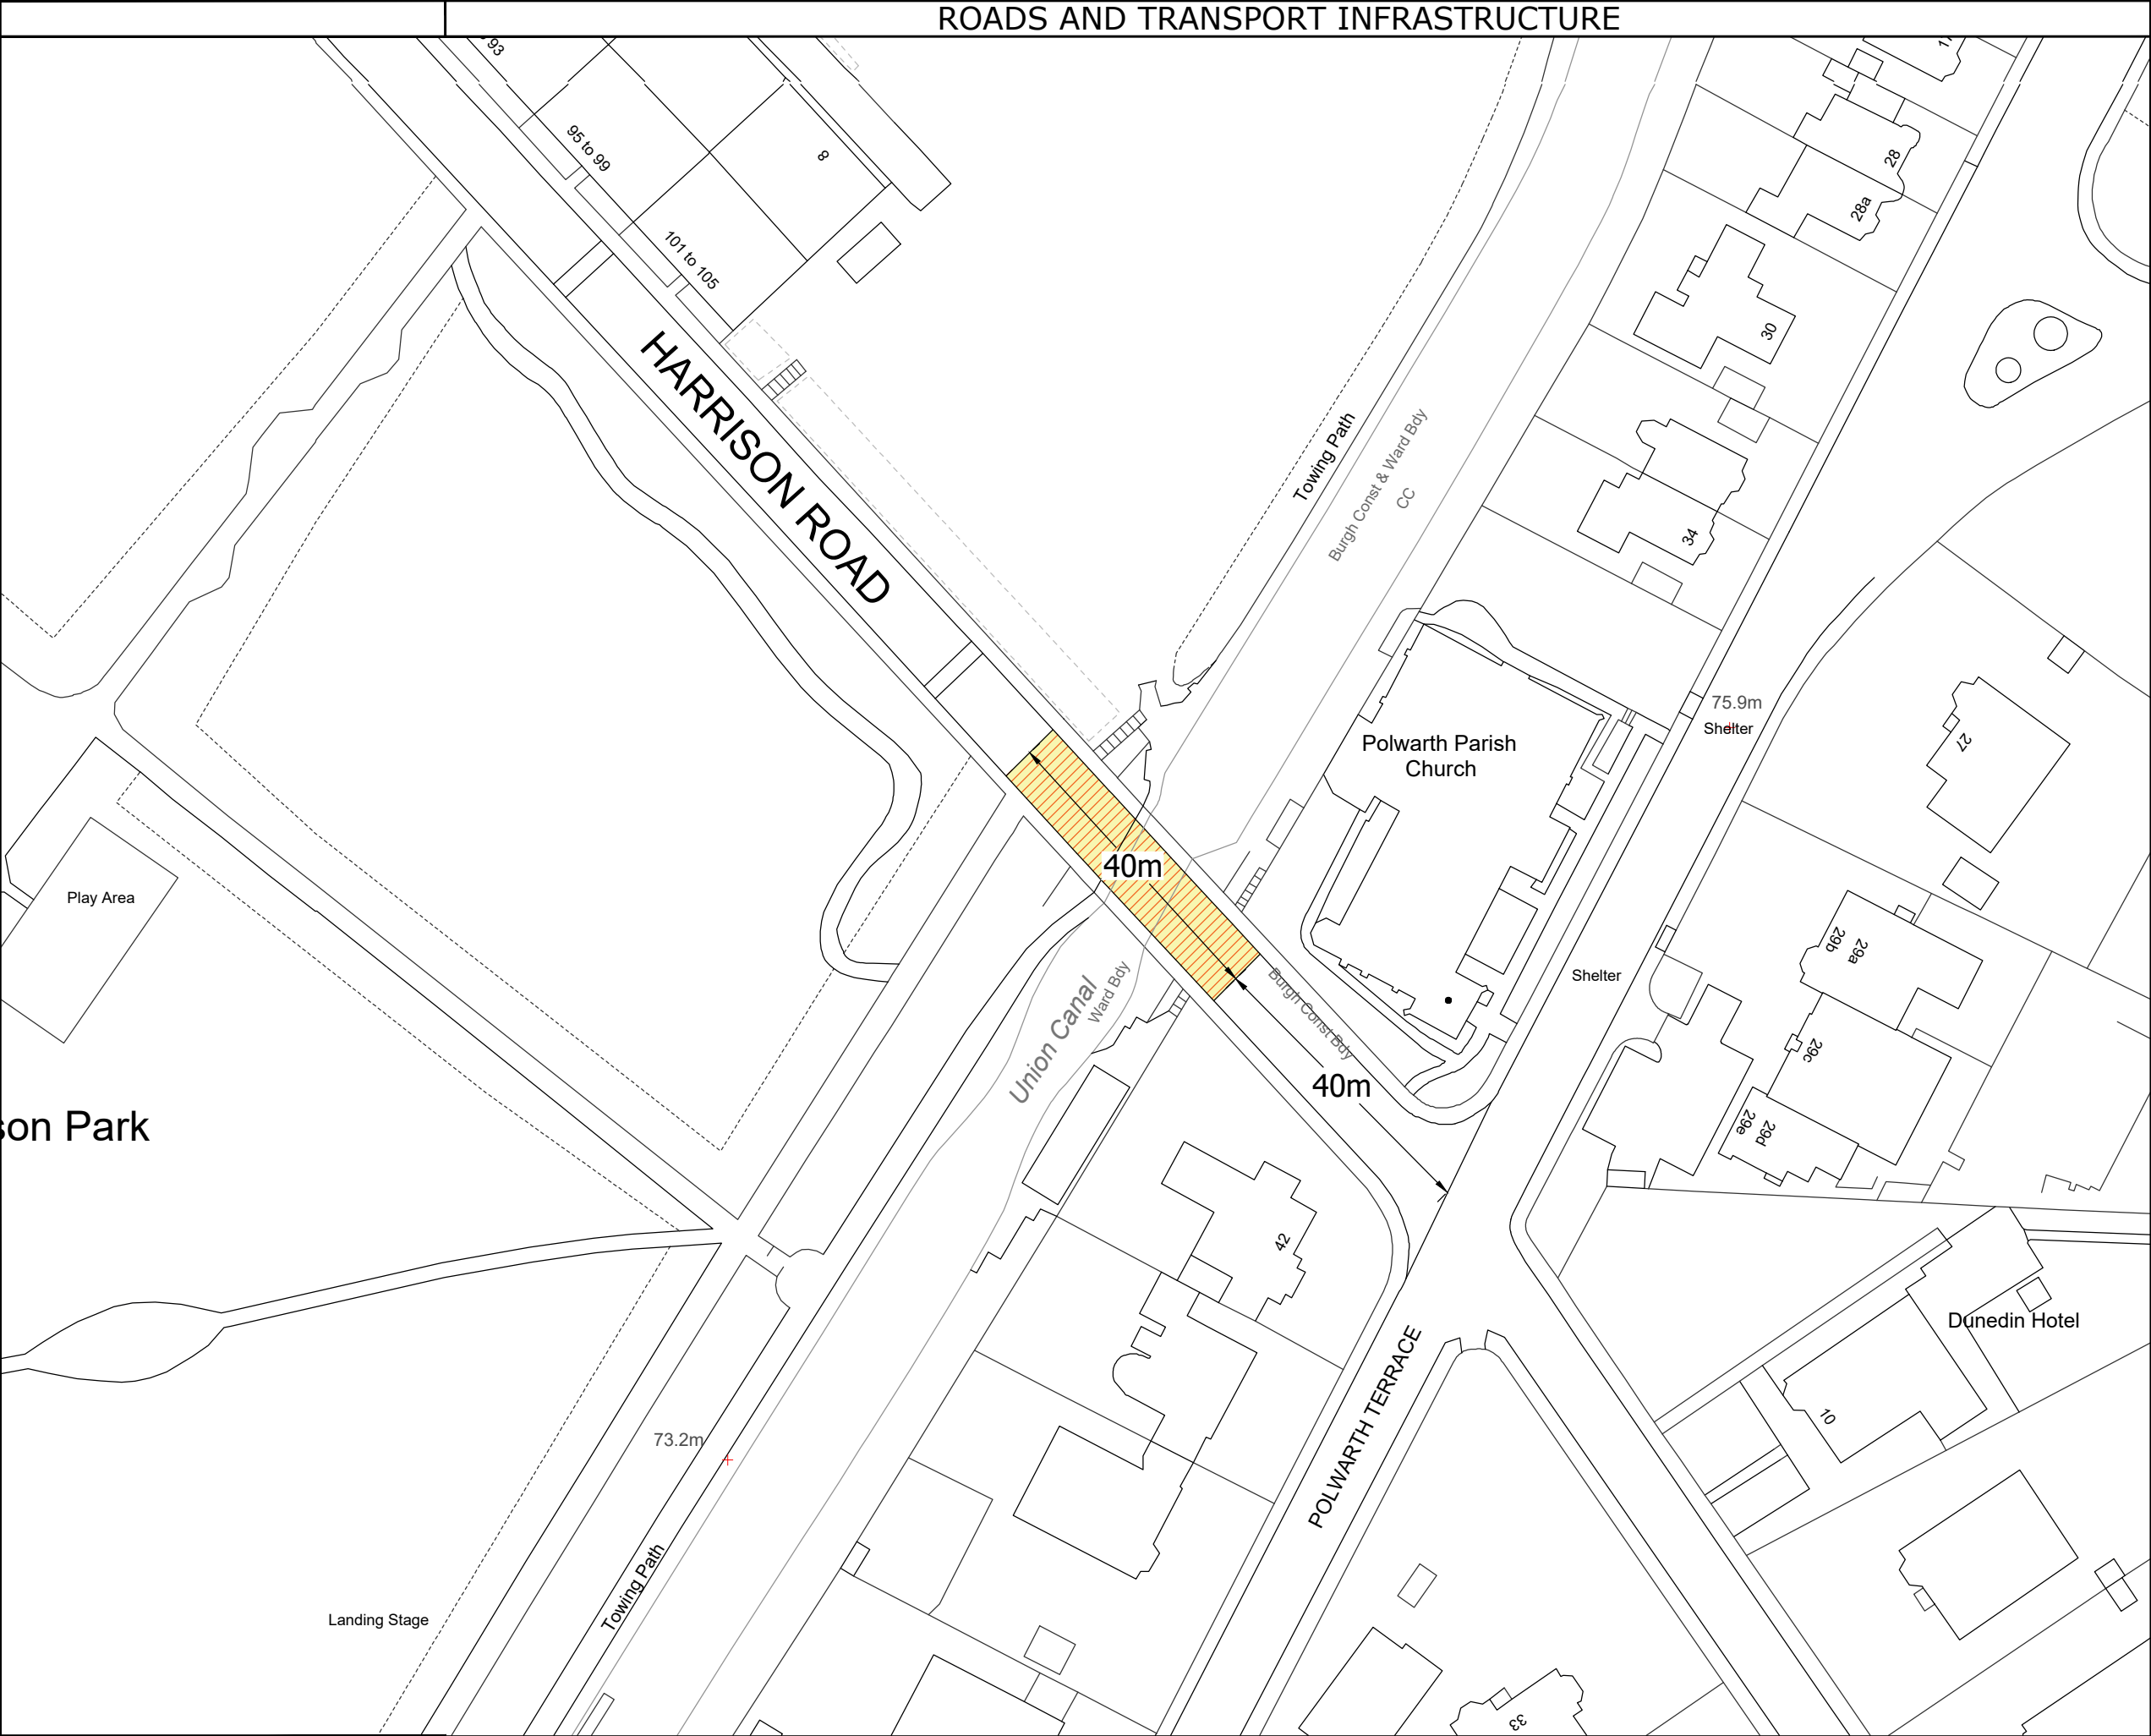


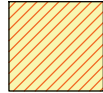



NOTES:

 7.5t weight limit

Measurements
are approximate

REV	DETAILS	BY	DATE	CHECK
 THE CITY OF EDINBURGH COUNCIL				
Waverley Court 4 East Market Street Edinburgh EH8 8BG Tel. No. 0131 200 2000		PLACE OPERATIONAL SERVICES ROADS AND INFRASTRUCTURE TRAFFIC SIGNS		
Harrison Road Weak Bridge Plan				
Date: DATE Scale: Not to Scale		Job. No. JOB		Drawn by: S. Edmunds Checked by: P. Keggle

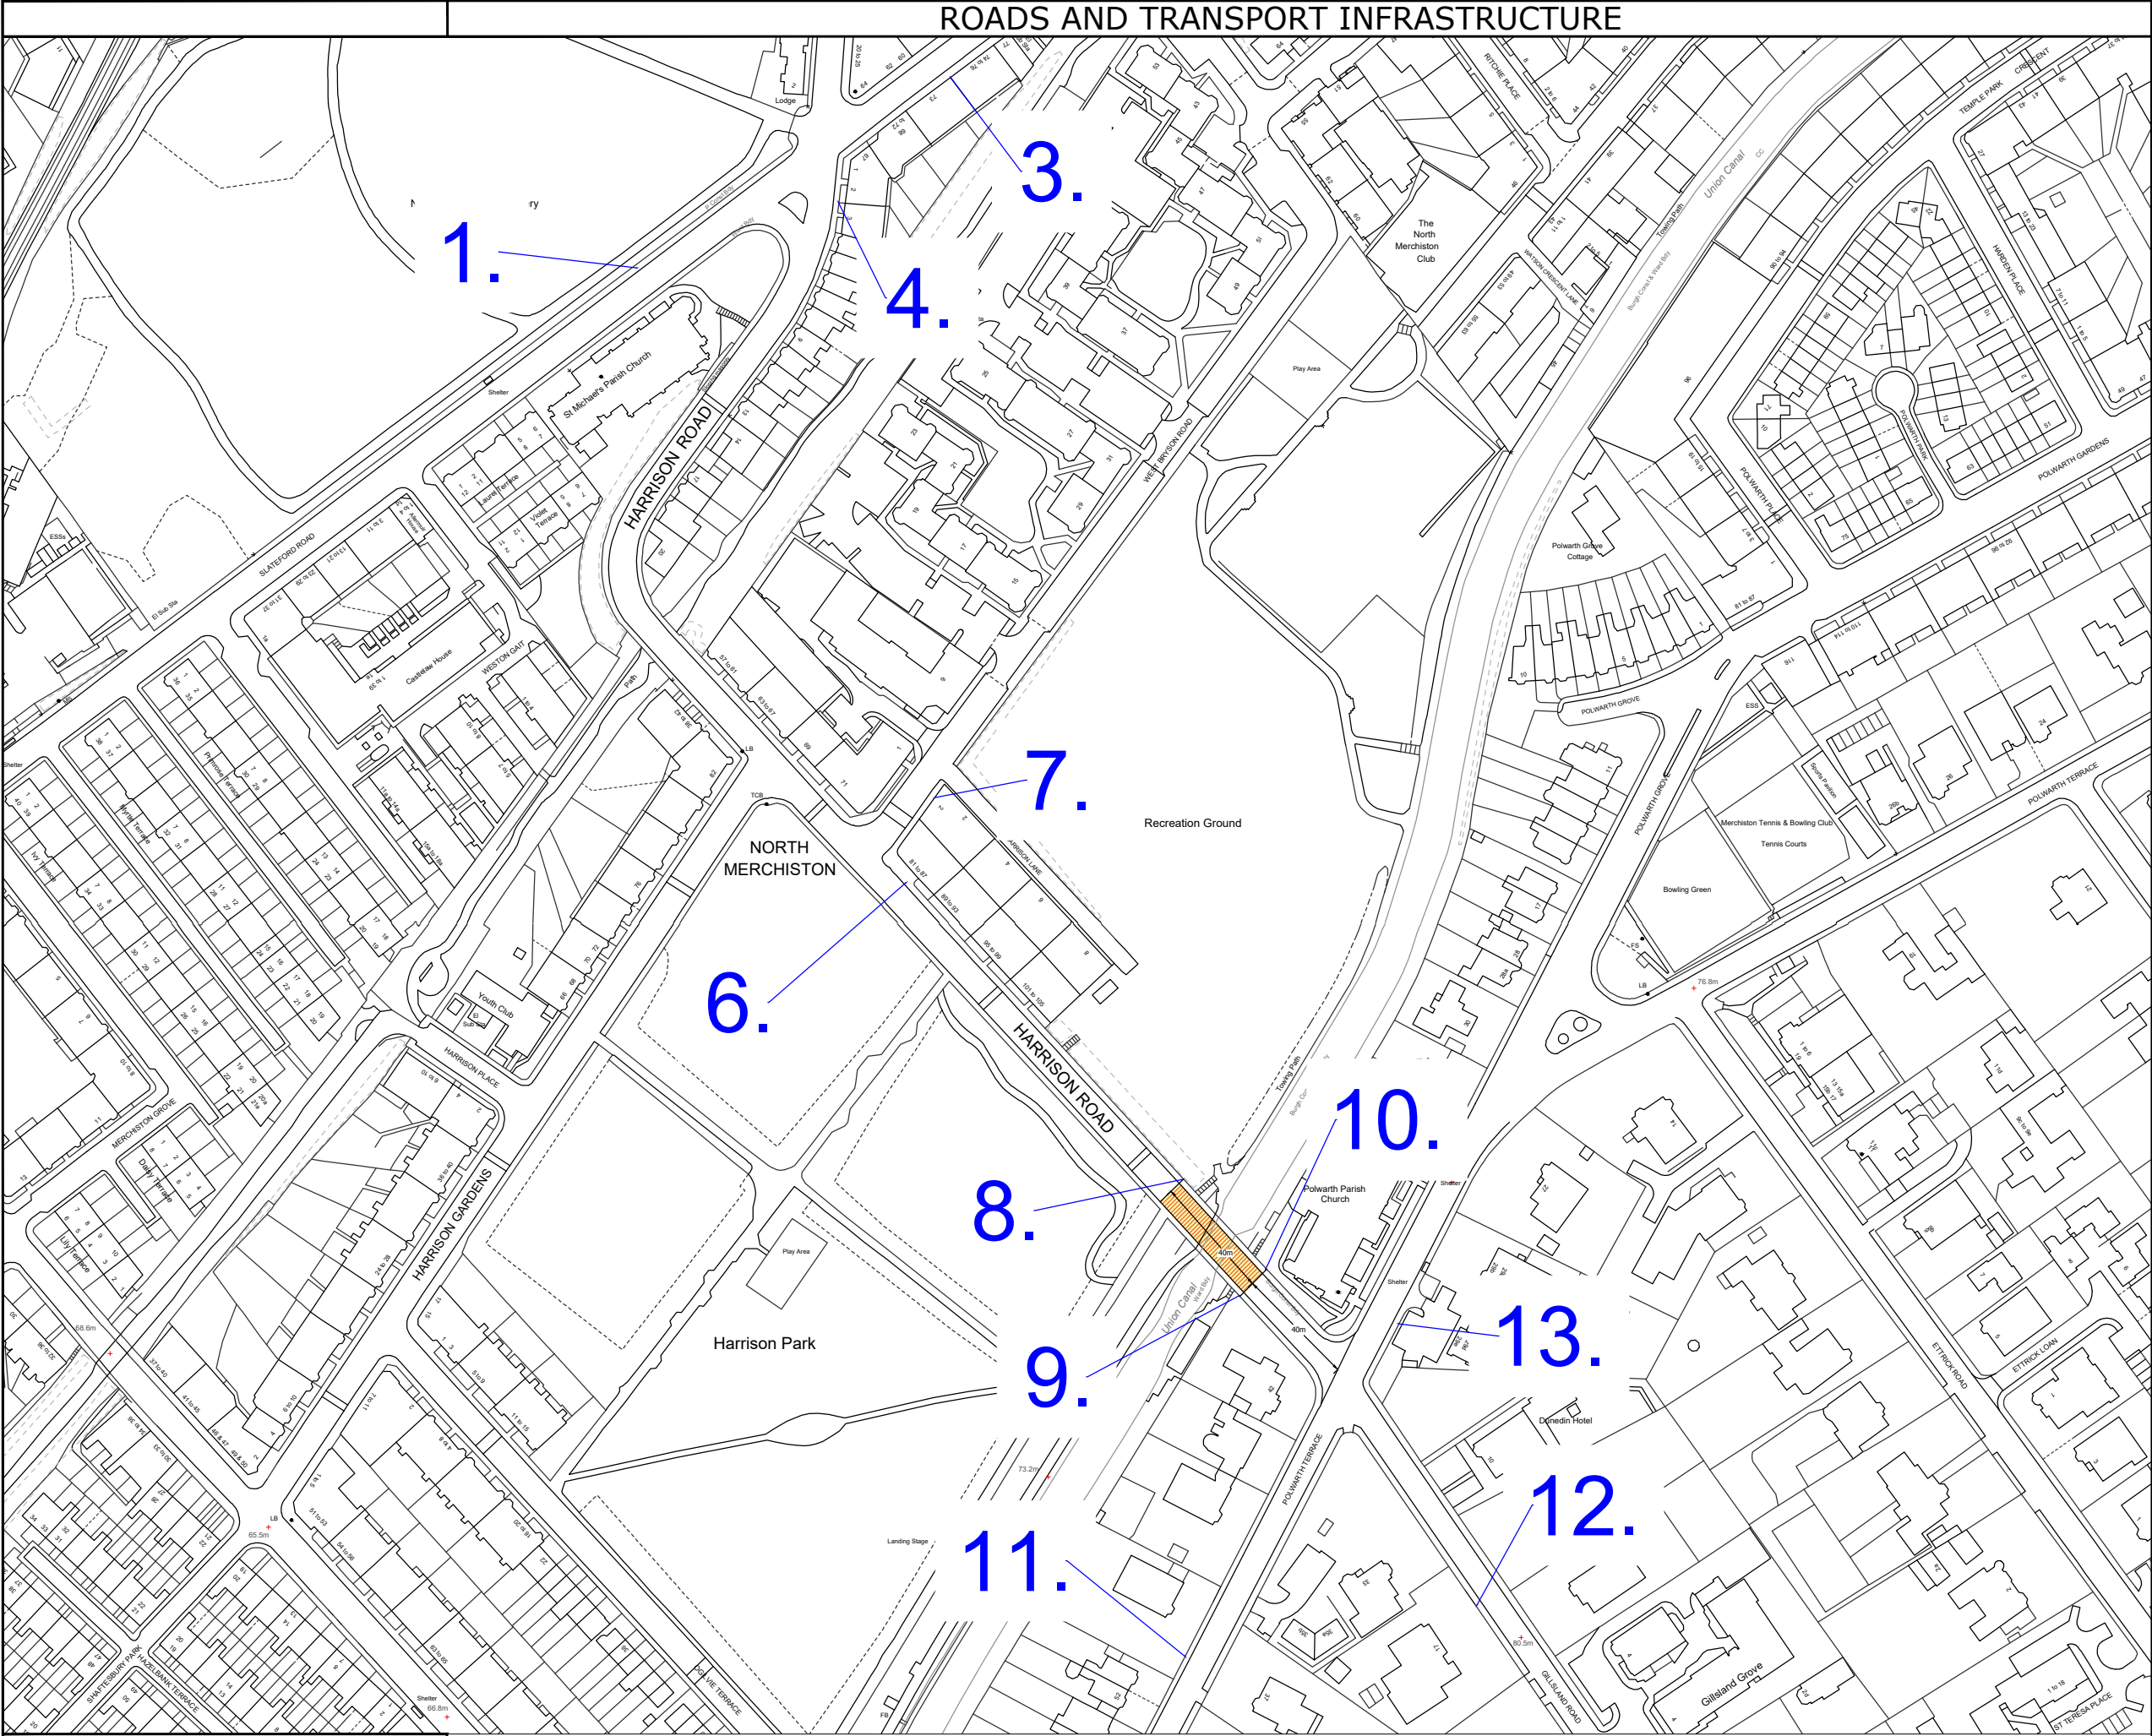

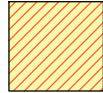- NOTES:
-  7.5t weight limit
 -  Sign Location

REV	DETAILS	BY	DATE	CHECK
 THE CITY OF EDINBURGH COUNCIL				
Waverley Court 4 East Market Street Edinburgh EH8 8BG Tel. No. 0131 200 2000		PLACE OPERATIONAL SERVICES ROADS AND INFRASTRUCTURE TRAFFIC SIGNS		
Harrison Road Weak Bridge Plan				
Date: DATE Scale: Not to Scale	Job. No. JOB	Drawn by: S. Edmunds Checked by: P. Keggie		
DRG. NO. TSSE21.2				

ROADS AND TRANSPORT INFRASTRUCTURE



Sign	Ref.	1	x-height	60.0
Letter colour	WHITE		SIGN FACE	
Background	BLUE		Width	820 mm
Border	WHITE		Height	940 mm
Material	Class RA2 (12899-1:2007)		Area	0.77 m²



Sign	Ref.	3	x-height	60.0
Letter colour	WHITE		SIGN FACE	
Background	BLUE		Width	820 mm
Border	WHITE		Height	940 mm
Material	Class RA2 (12899-1:2007)		Area	0.77 m²




Scheme Ref.			
Sign	Ref.	4	x-height 60.0
Letter colour		WHITE	SIGN FACE
Background		BLUE	Width 775 mm
Border		WHITE	Height 850 mm
Material		Class RAZ (12899-1:2007)	Area 0.66 m ²



Scheme Ref.			
Sign	Ref.	6	x-height 60.0
Letter colour	WHITE		SIGN FACE
Background	BLUE		Width 775 mm
Border	WHITE		Height 850 mm
Material	Class RA2 (12899-1:2007)		Area 0.66 m²



Scheme Ref.		
Sign	Ref. 7	x-height 60.0
Letter colour	WHITE	SIGN FACE
Background	BLUE	Width 820 mm
Border	WHITE	Height 940 mm
Material	Class RAZ (12899-1:2007)	Area 0.77 m²

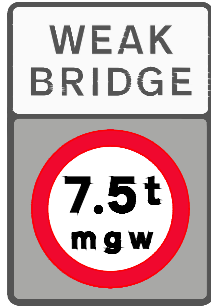

x3

Sign Reference	8, 9, 10
Height	1150 mm
Width	780 mm
Area	0.90 m ²
Material	Class RA2 (12899-1:2007)
Mount Height	2300
* Area reduced for rounded corners.	



Sign	Ref.	11	x-height	60.0
Letter colour	WHITE		SIGN FACE	
Background	BLUE		Width	820 mm
Border	WHITE		Height	940 mm
Material	Class RA2 (12899-1:2007)		Area	0.77 m ²



Sign	Ref.	12	x-height	60.0
Letter colour	WHITE		SIGN FACE	
Background	BLUE		Width	820 mm
Border	WHITE		Height	895 mm
Material	Class RA2 (12899-1:2007)		Area	0.73 m ²



Sign	Ref. 13	x-height	60.0
Letter colour	WHITE	SIGN FACE	
Background	BLUE	Width	820 mm
Border	WHITE	Height	940 mm
Material	Class RA2 (12899-1:2007)	Area	0.77 m ²

REV	DETAILS	BY	DATE	CHECK
-----	---------	----	------	-------

EDINBURGH
THE CITY OF EDINBURGH COUNCIL

Waverley Court
4 East Market Street
Edinburgh
EH8 8BG
Tel. No. 0131 200 2000

PLACE
OPERATIONAL SERVICES
ROADS AND INFRASTRUCTURE
TRAFFIC SIGNS

Harrison Road Weak Bridge Sign Designs

Date: DATE Scale: Not to Scale	Job. No. JOB	Drawn by: S. Edmunds Checked by: P. Keggie
-----------------------------------	--------------	---

DRG. NO. TSSE21.2