


Please read these notes before viewing the map tiles.

The following map tiles show only the changes that are being proposed under this Traffic Regulation Order (TRO).

If there are existing restrictions that are not being changed by this TRO, those will not appear on these map tiles. You can see details of existing restrictions here: [Streets - The City of Edinburgh Council](#)


The map tiles show changes of the following types: **Additions, Modifications or Removals.**

Additions and modifications are shown in solid colours, like this:

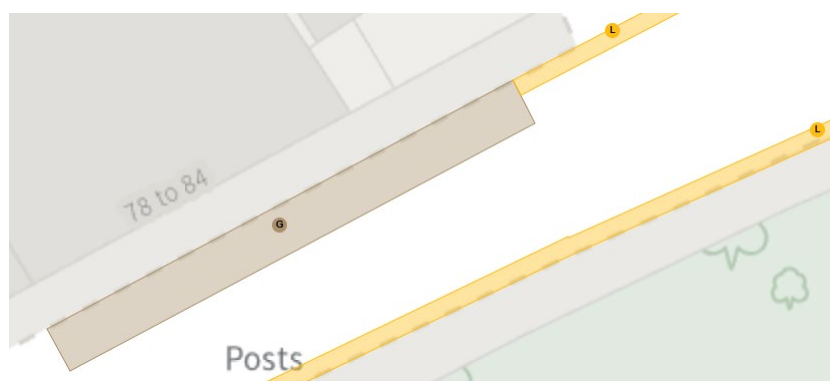

The reference letter (“G” and “L” in this example) corresponds with the key on the left side of the map tile. That key will explain what restriction is being added or modified.


Removals are shown as a dotted outline, like this:

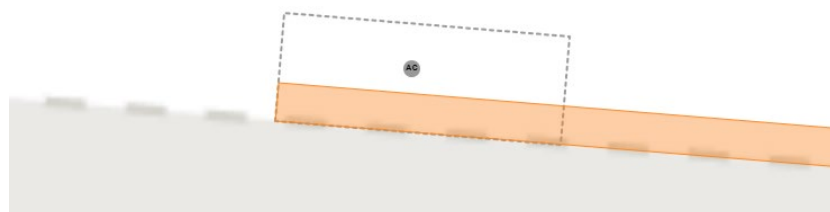

In this case a bay (referenced “AC”) is being removed and a yellow line introduced. The reference letter will correspond with the key, and the key will explain what type of restriction is being removed by the proposal.

Additions and Removals.

Sometimes, an existing restriction will be replaced by a different restriction. In such cases, the map tile will show both the removal and the addition:

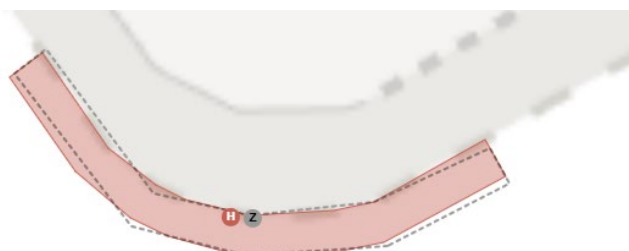

In this case yellow line (“Z”) is being removed and replaced with a different type of yellow line (“H”). The key will explain both the existing and proposed restrictions.

TRO/25/27

Map 18 of 31 Made 24/08/26

REMOVED

Disabled persons' badge holders parking place

At all times



TRO/25/27

Map 19 of 31 Made 24/08/26

REMOVED


Disabled persons' badge holders parking place

At all times

Scale: 1:1250 0 20 40 60m

NW 313163.471, 670854.849 SE 313547.32, 670505.804

© Crown copyright and database rights 2026 Ordnance Survey.
You are not permitted to copy, sub-license, distribute or sell any of this
data to third parties in any form. Licence number 100023420

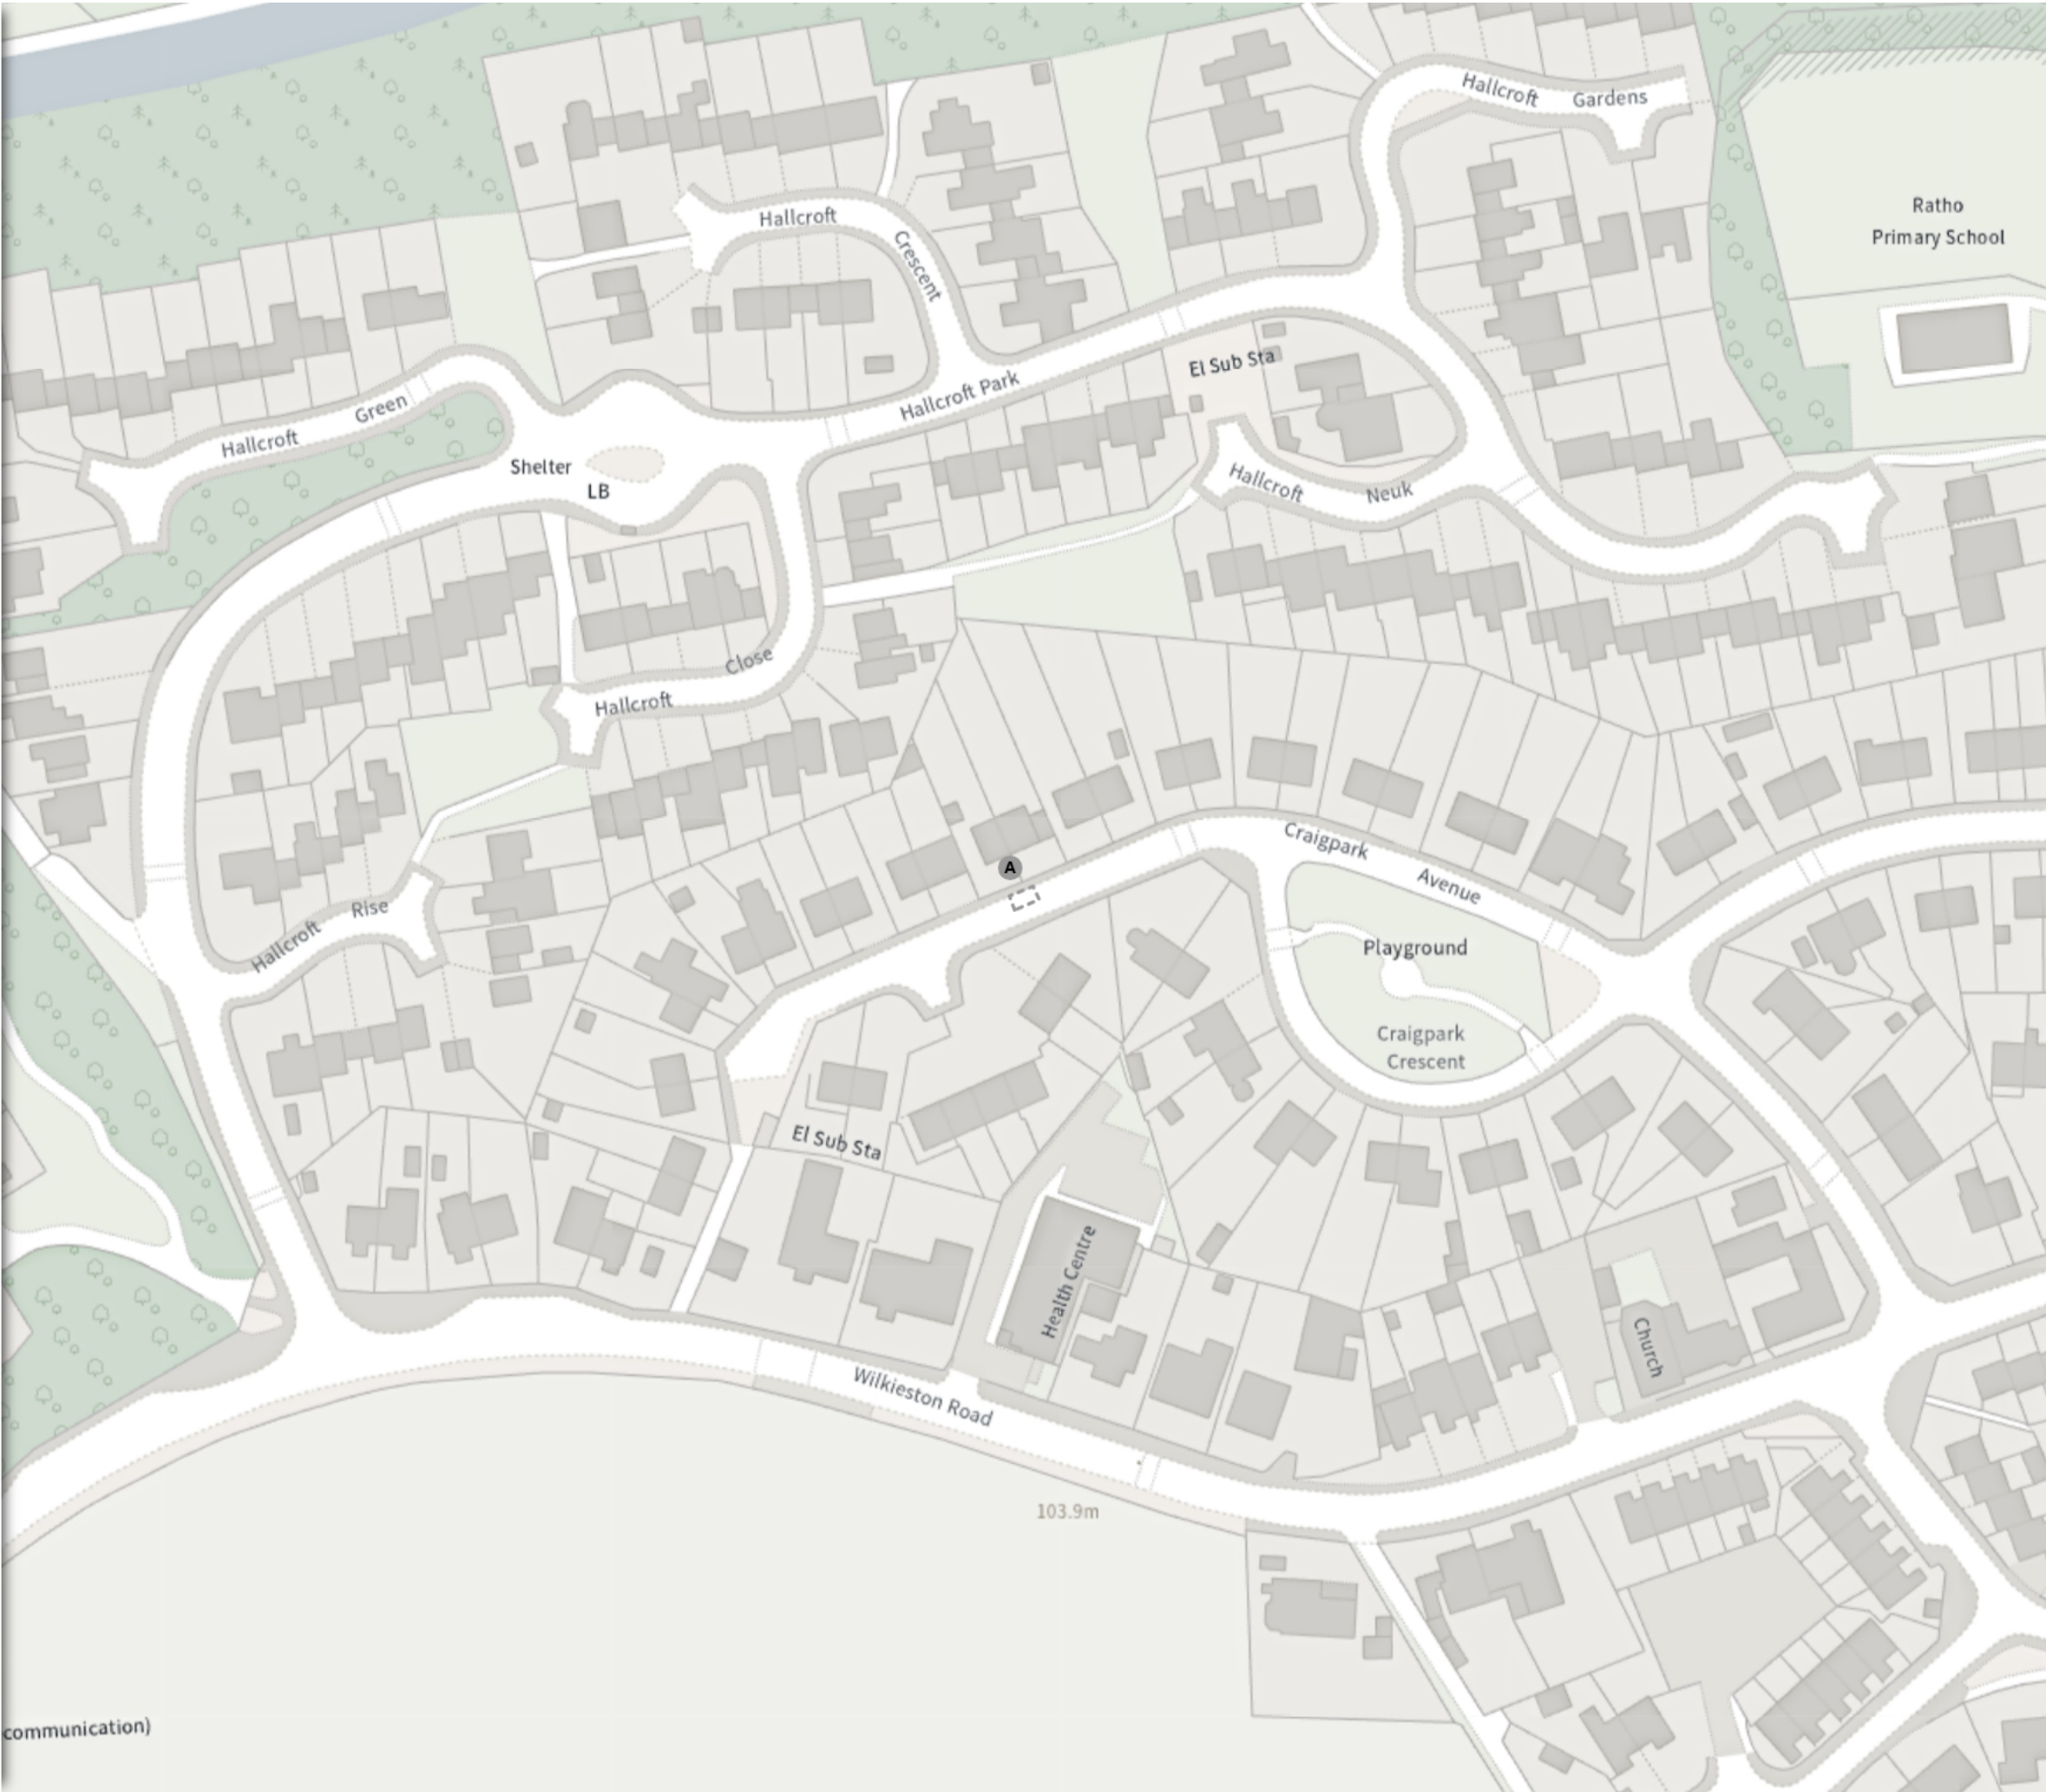


TRO/25/27

Map 20 of 31 Made 24/08/26

REMOVED

Disabled persons' badge holders parking place

At all times

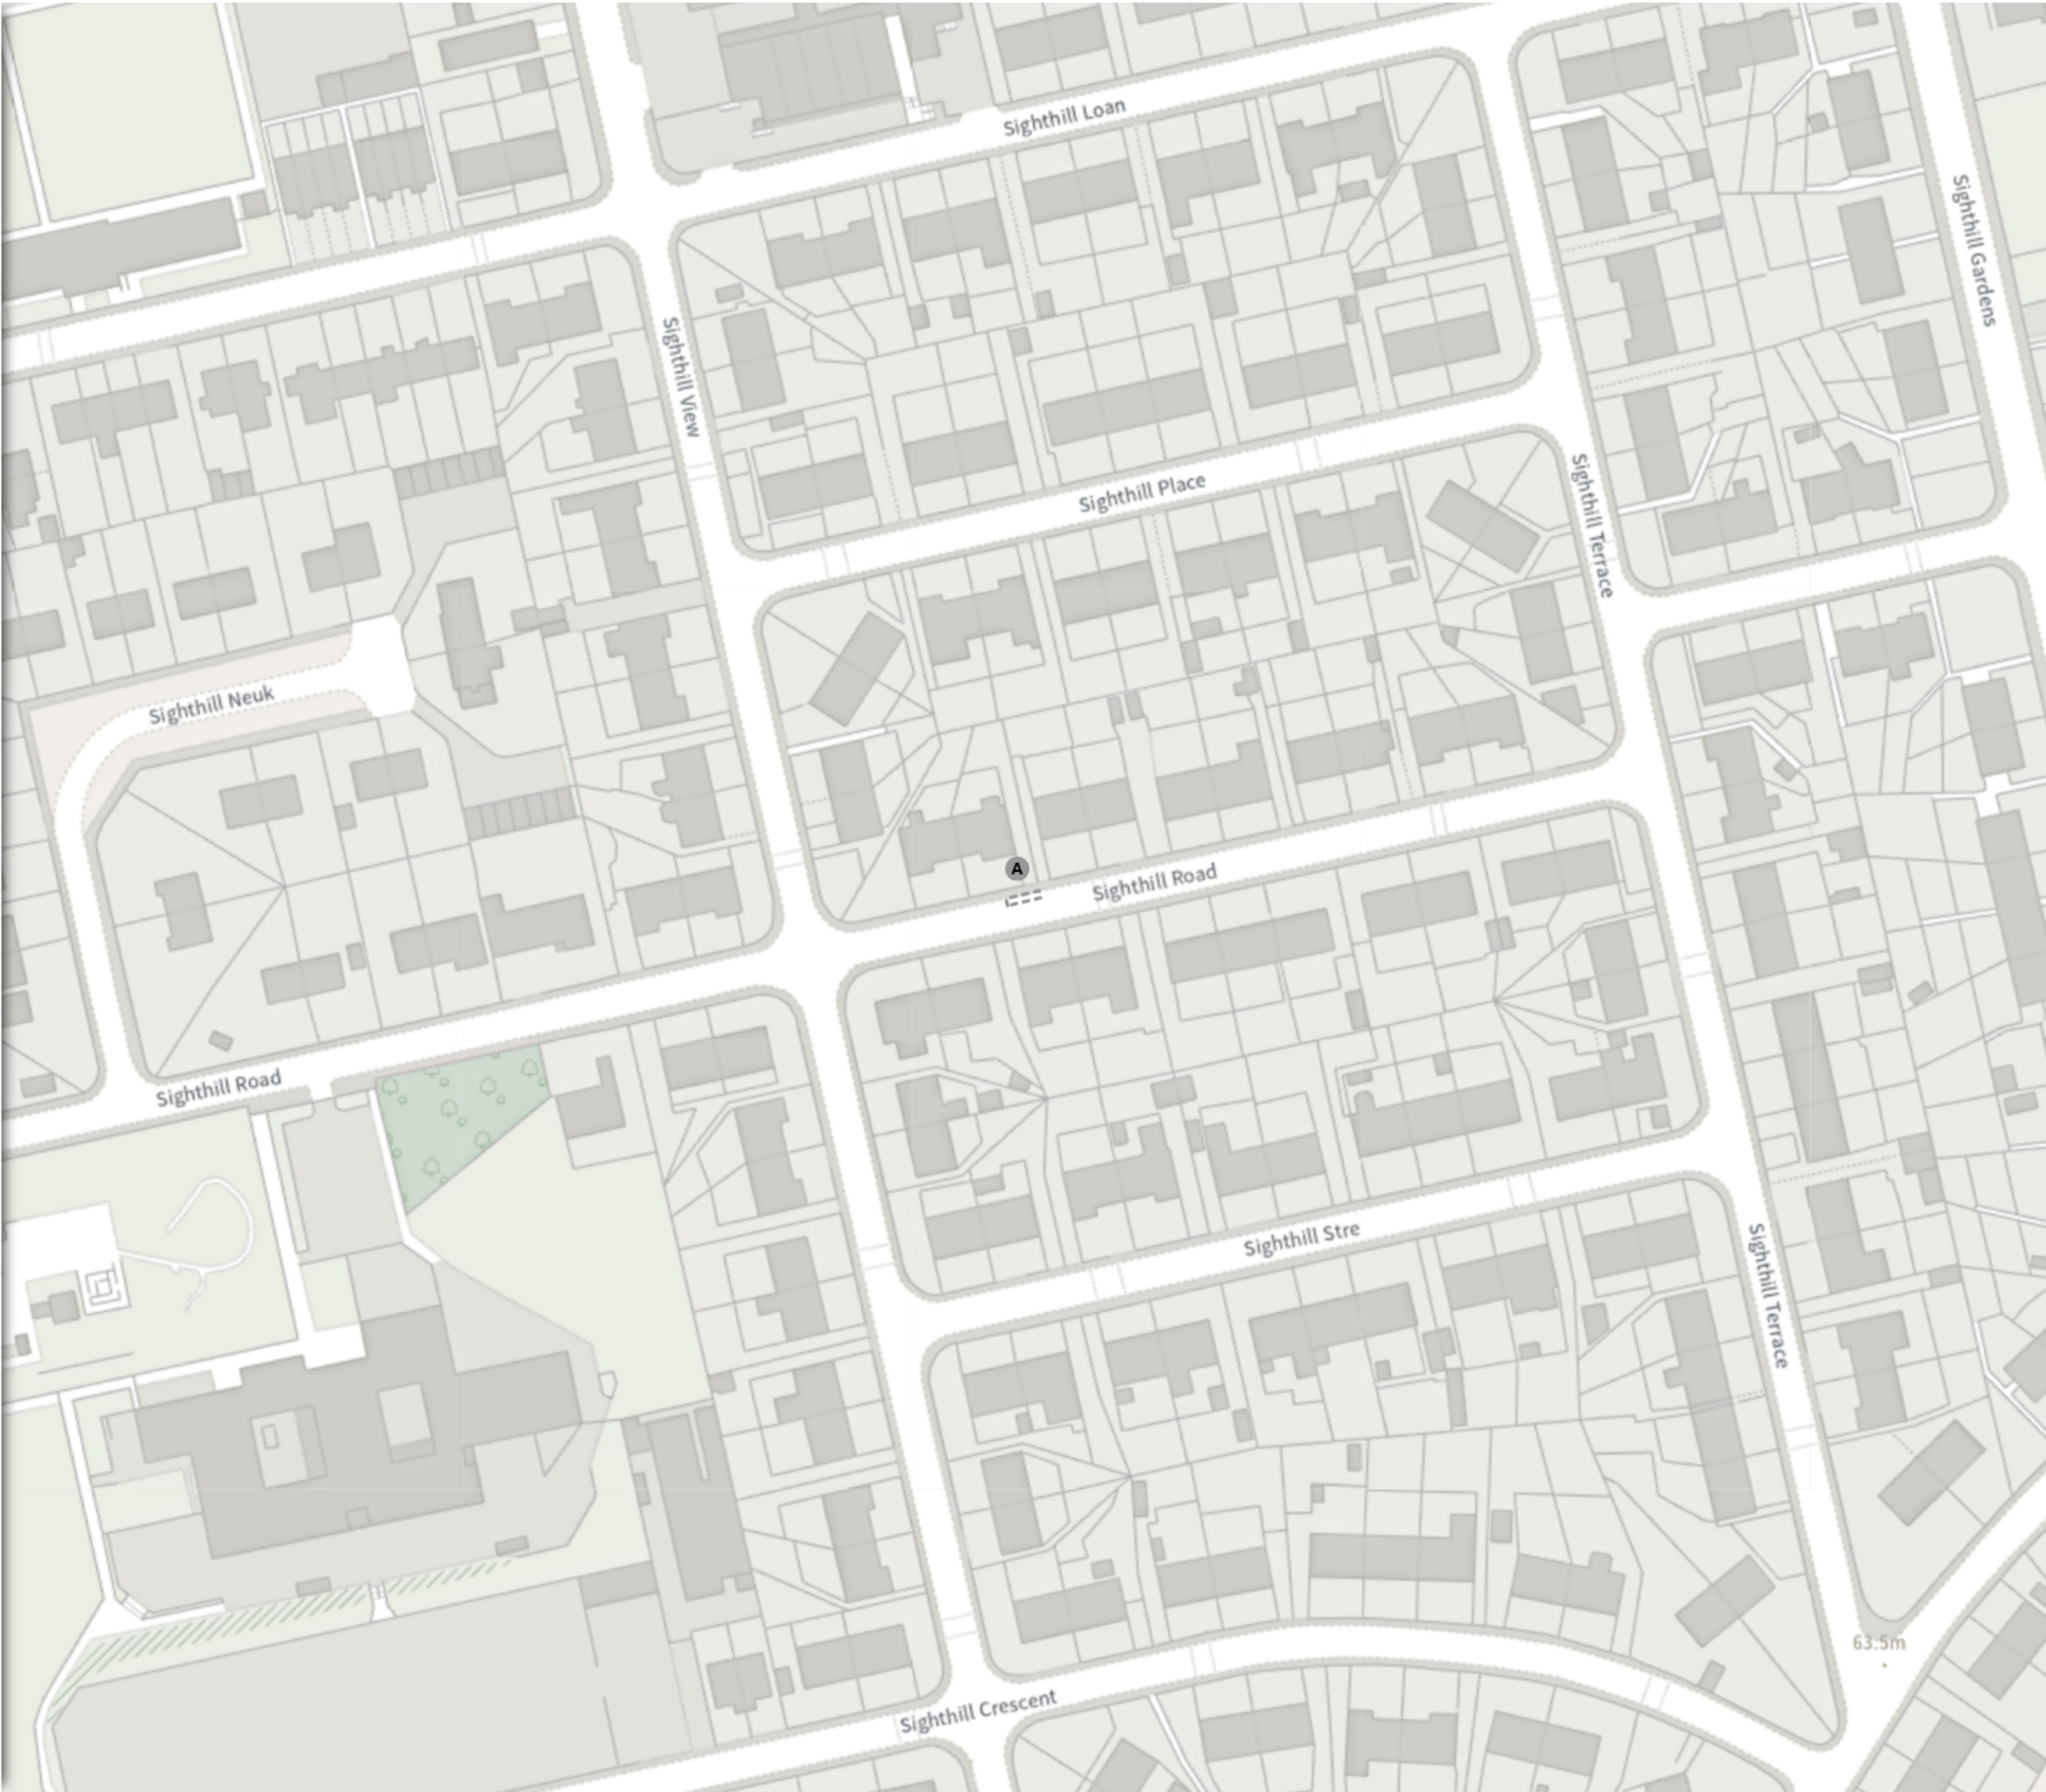


TRO/25/27

Map 21 of 31 Made 24/08/26

REMOVED

Disabled persons' badge holders parking place

At all times

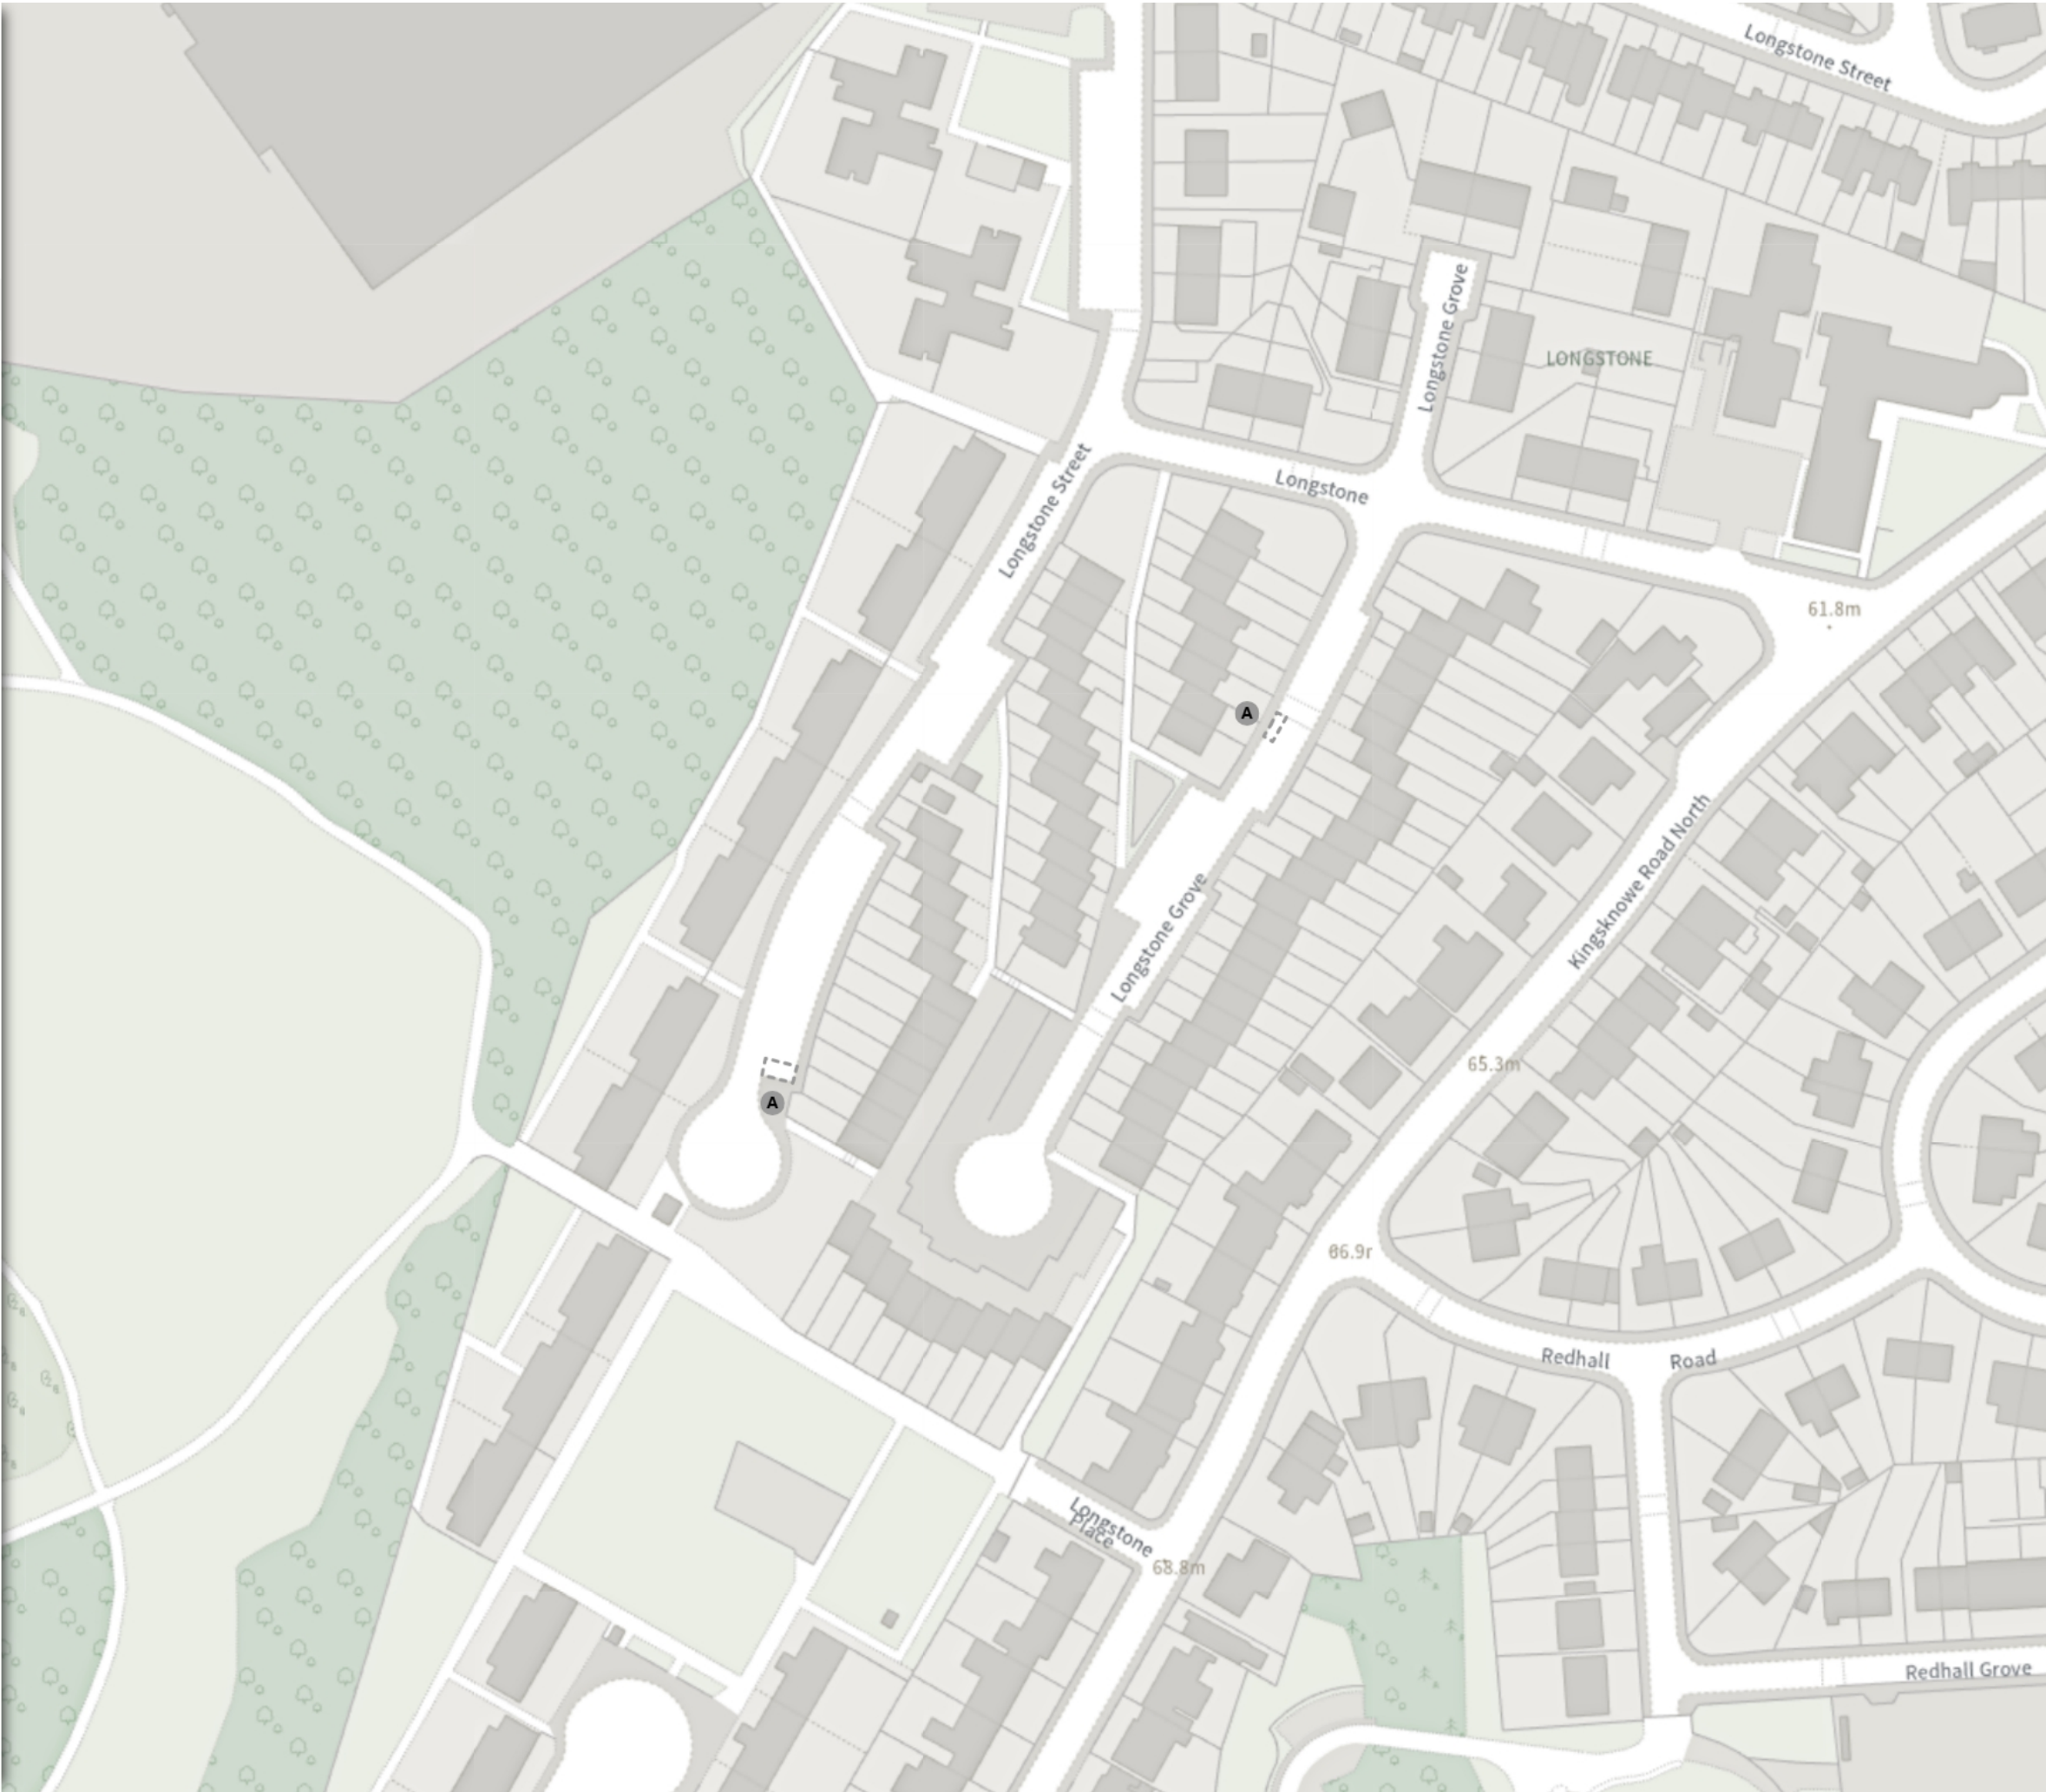

TRO/25/27

Map 22 of 31 Made 24/08/26

REMOVED

Disabled persons' badge holders parking place

At all times



TRO/25/27

Map 23 of 31 Made 24/08/26

ADDED


Disabled persons' badge holders parking place

At all times

REMOVED

Disabled persons' badge holders parking place

At all times

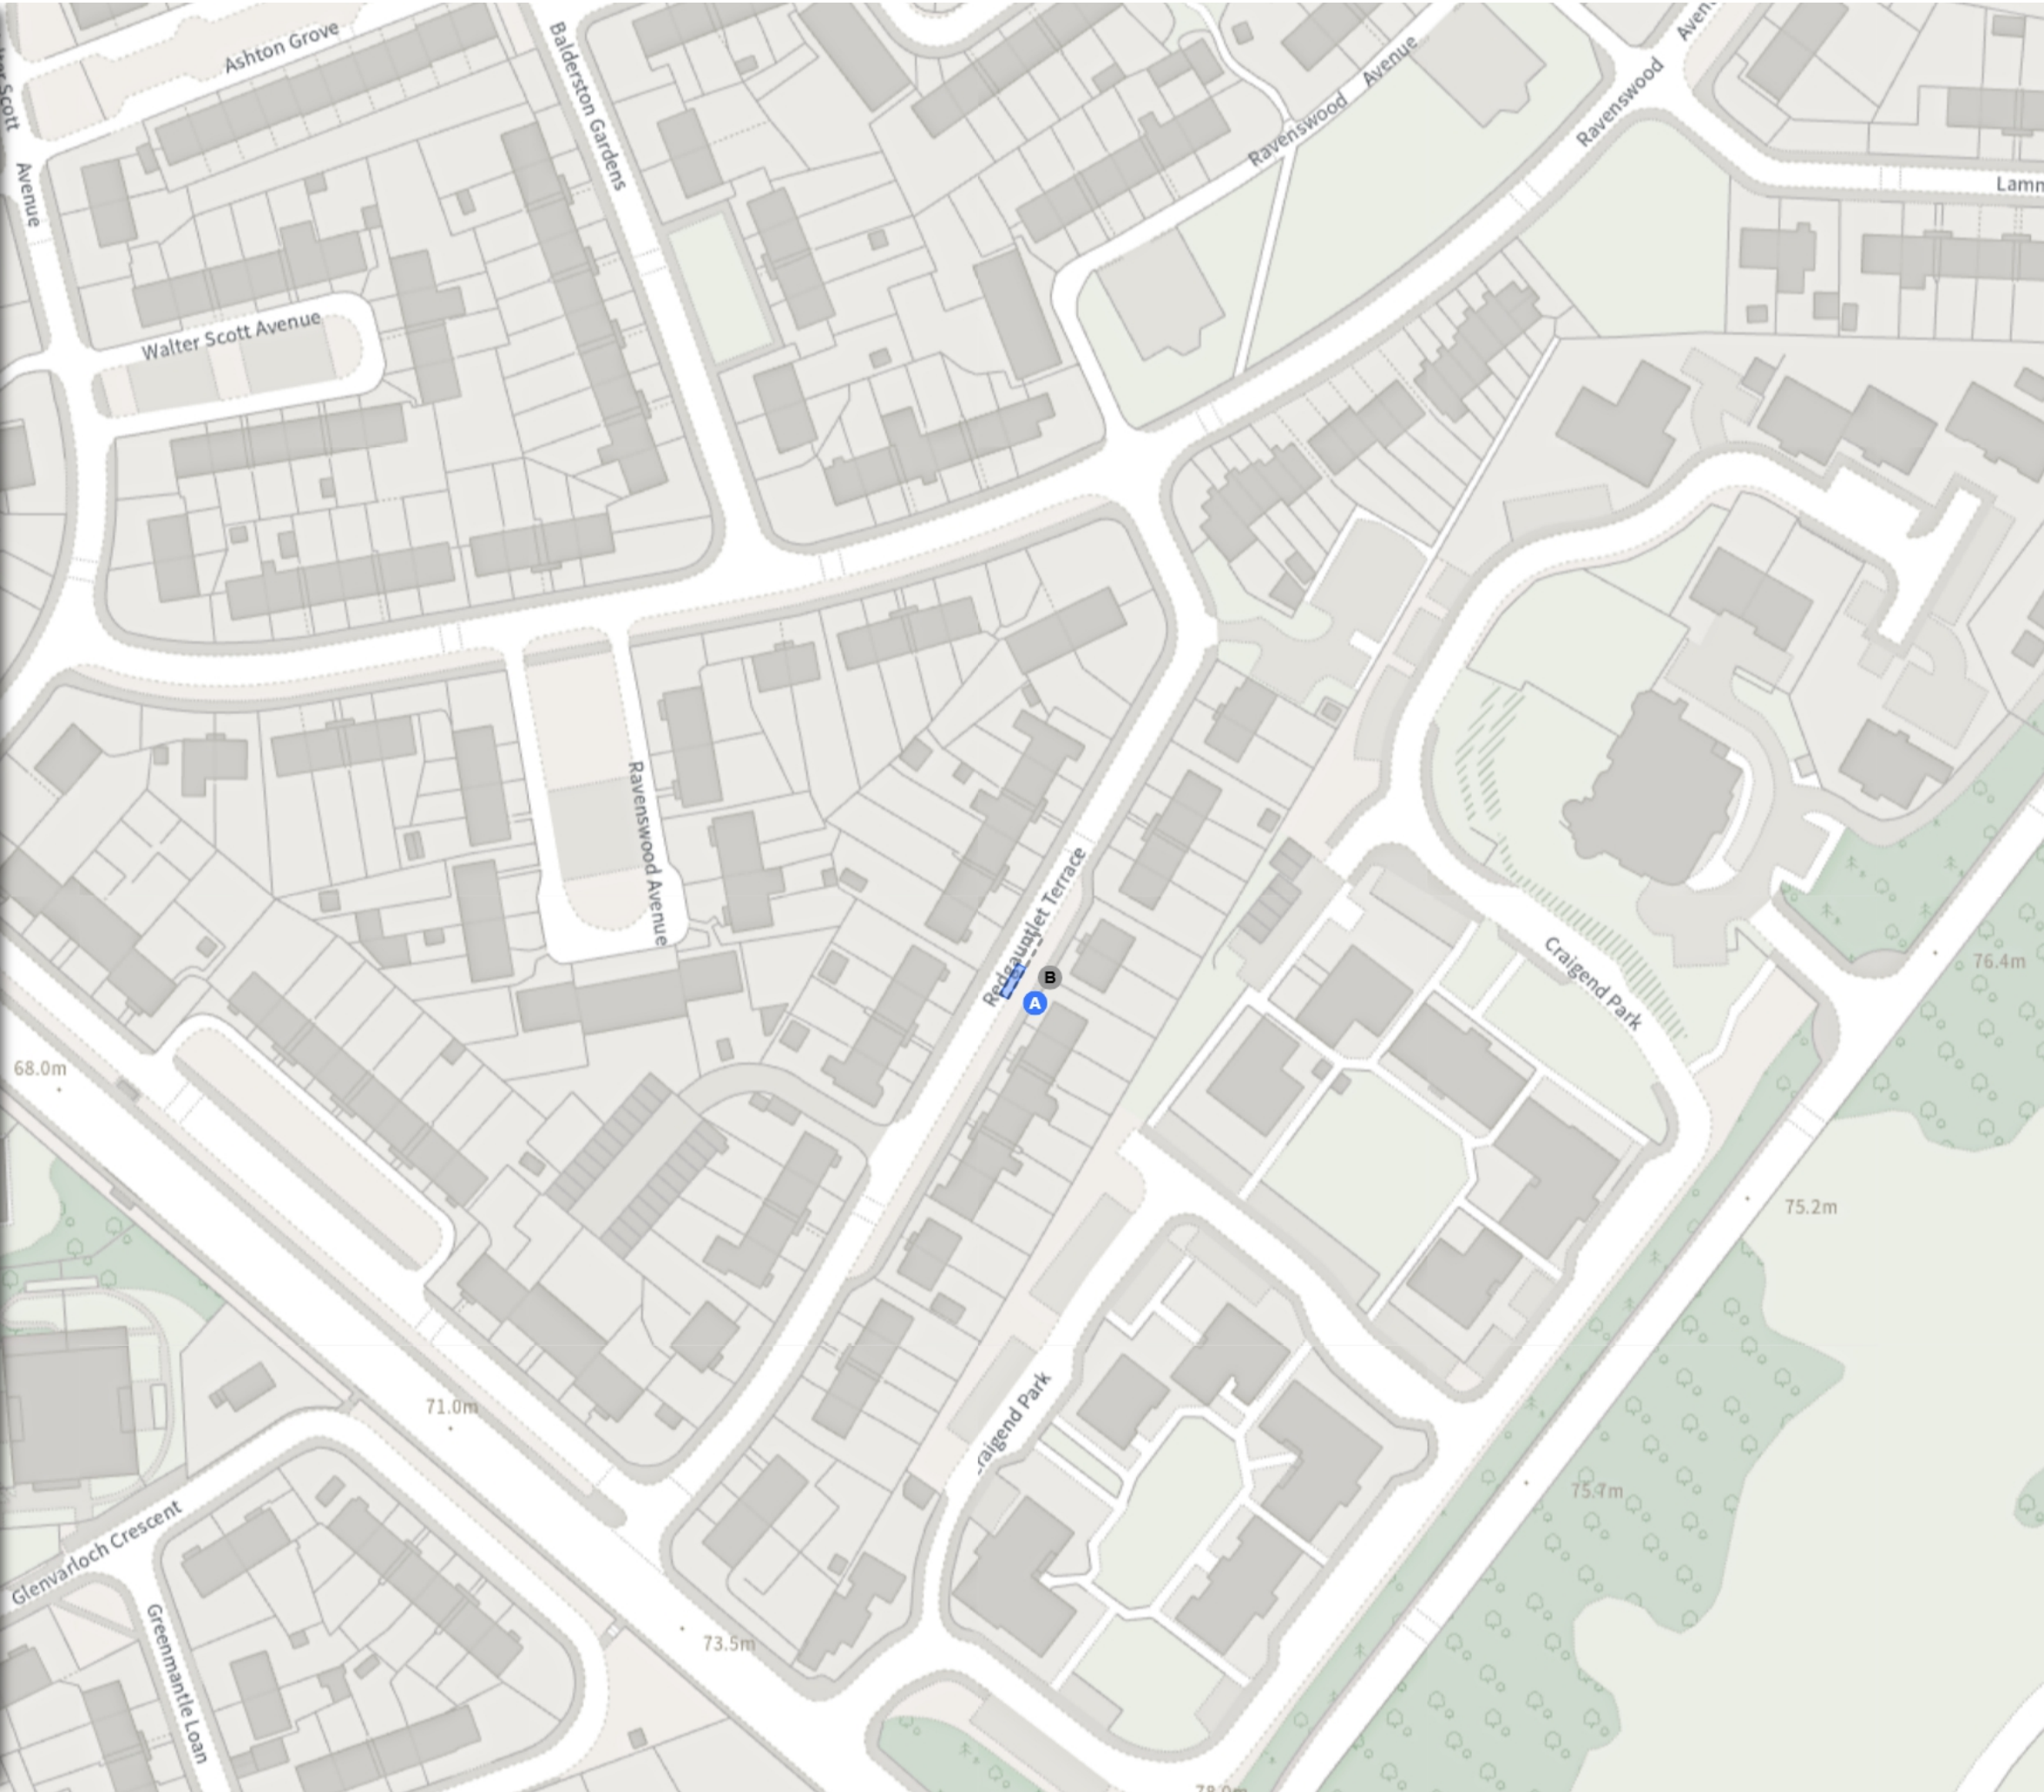


TRO/25/27

Map 24 of 31 Made 24/08/26

REMOVED

Disabled persons' badge holders parking place

At all times

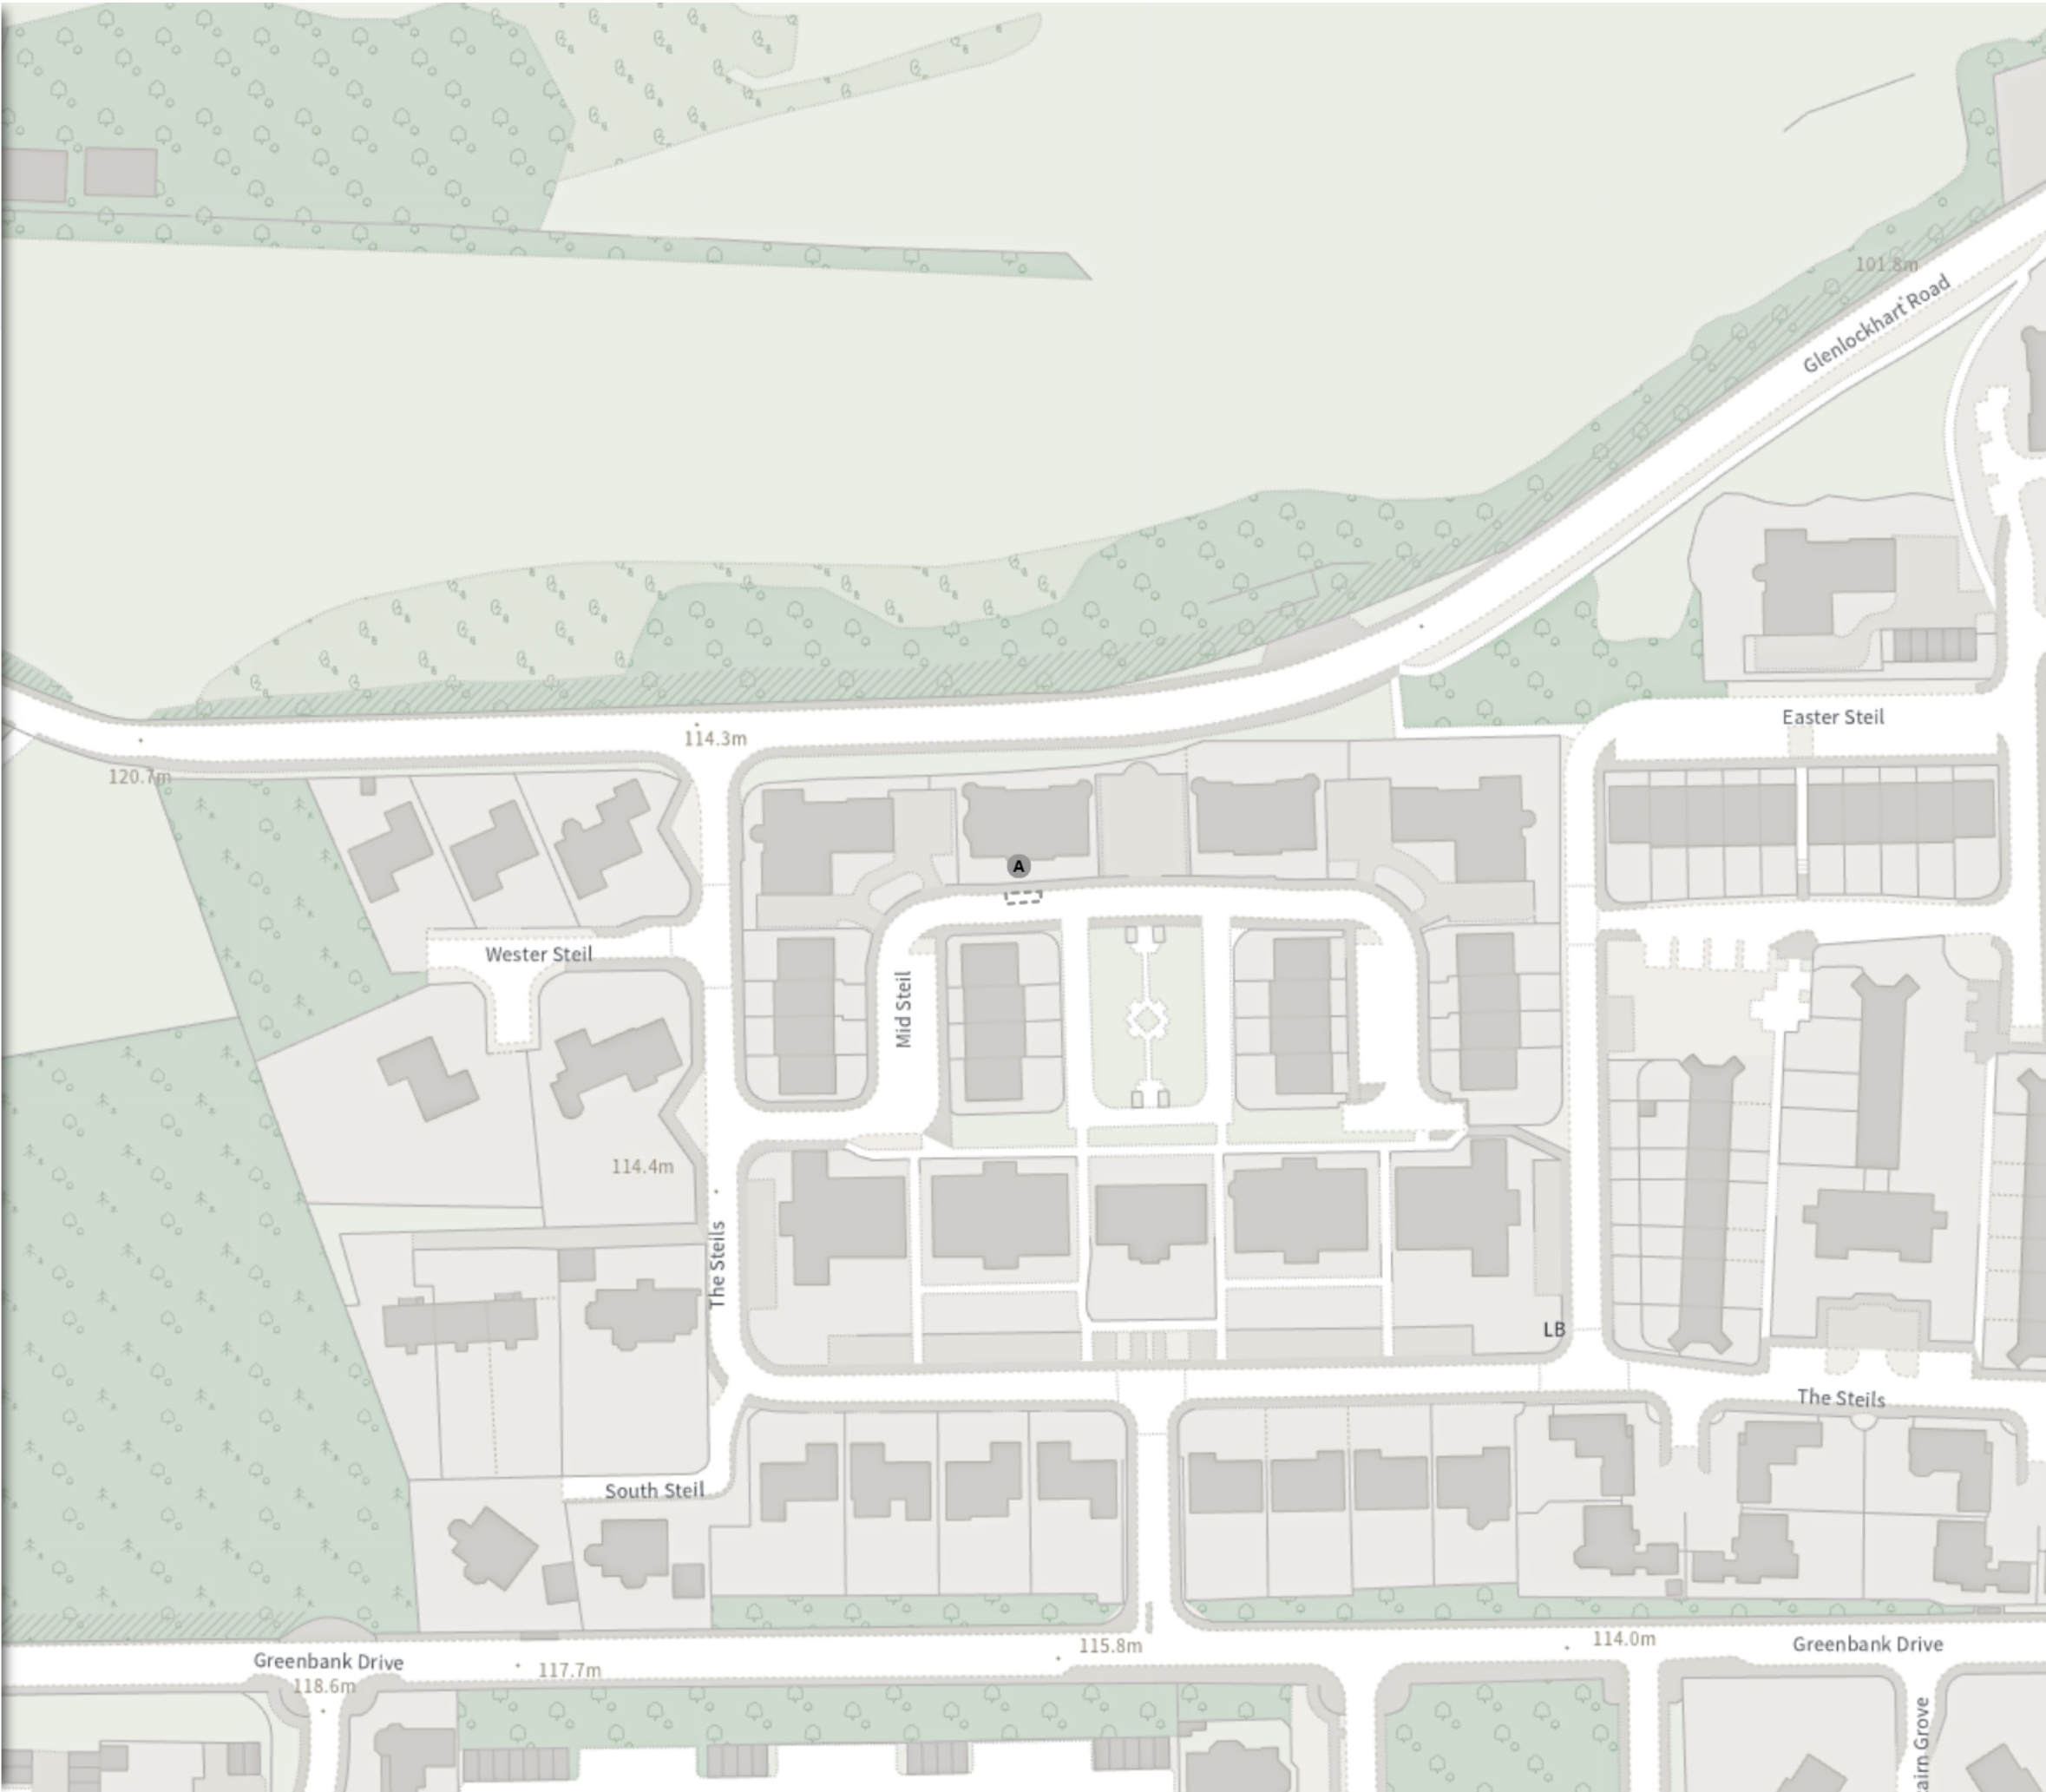


TRO/25/27

Map 25 of 31 Made 24/08/26

REMOVED

Disabled persons' badge holders parking place

At all times

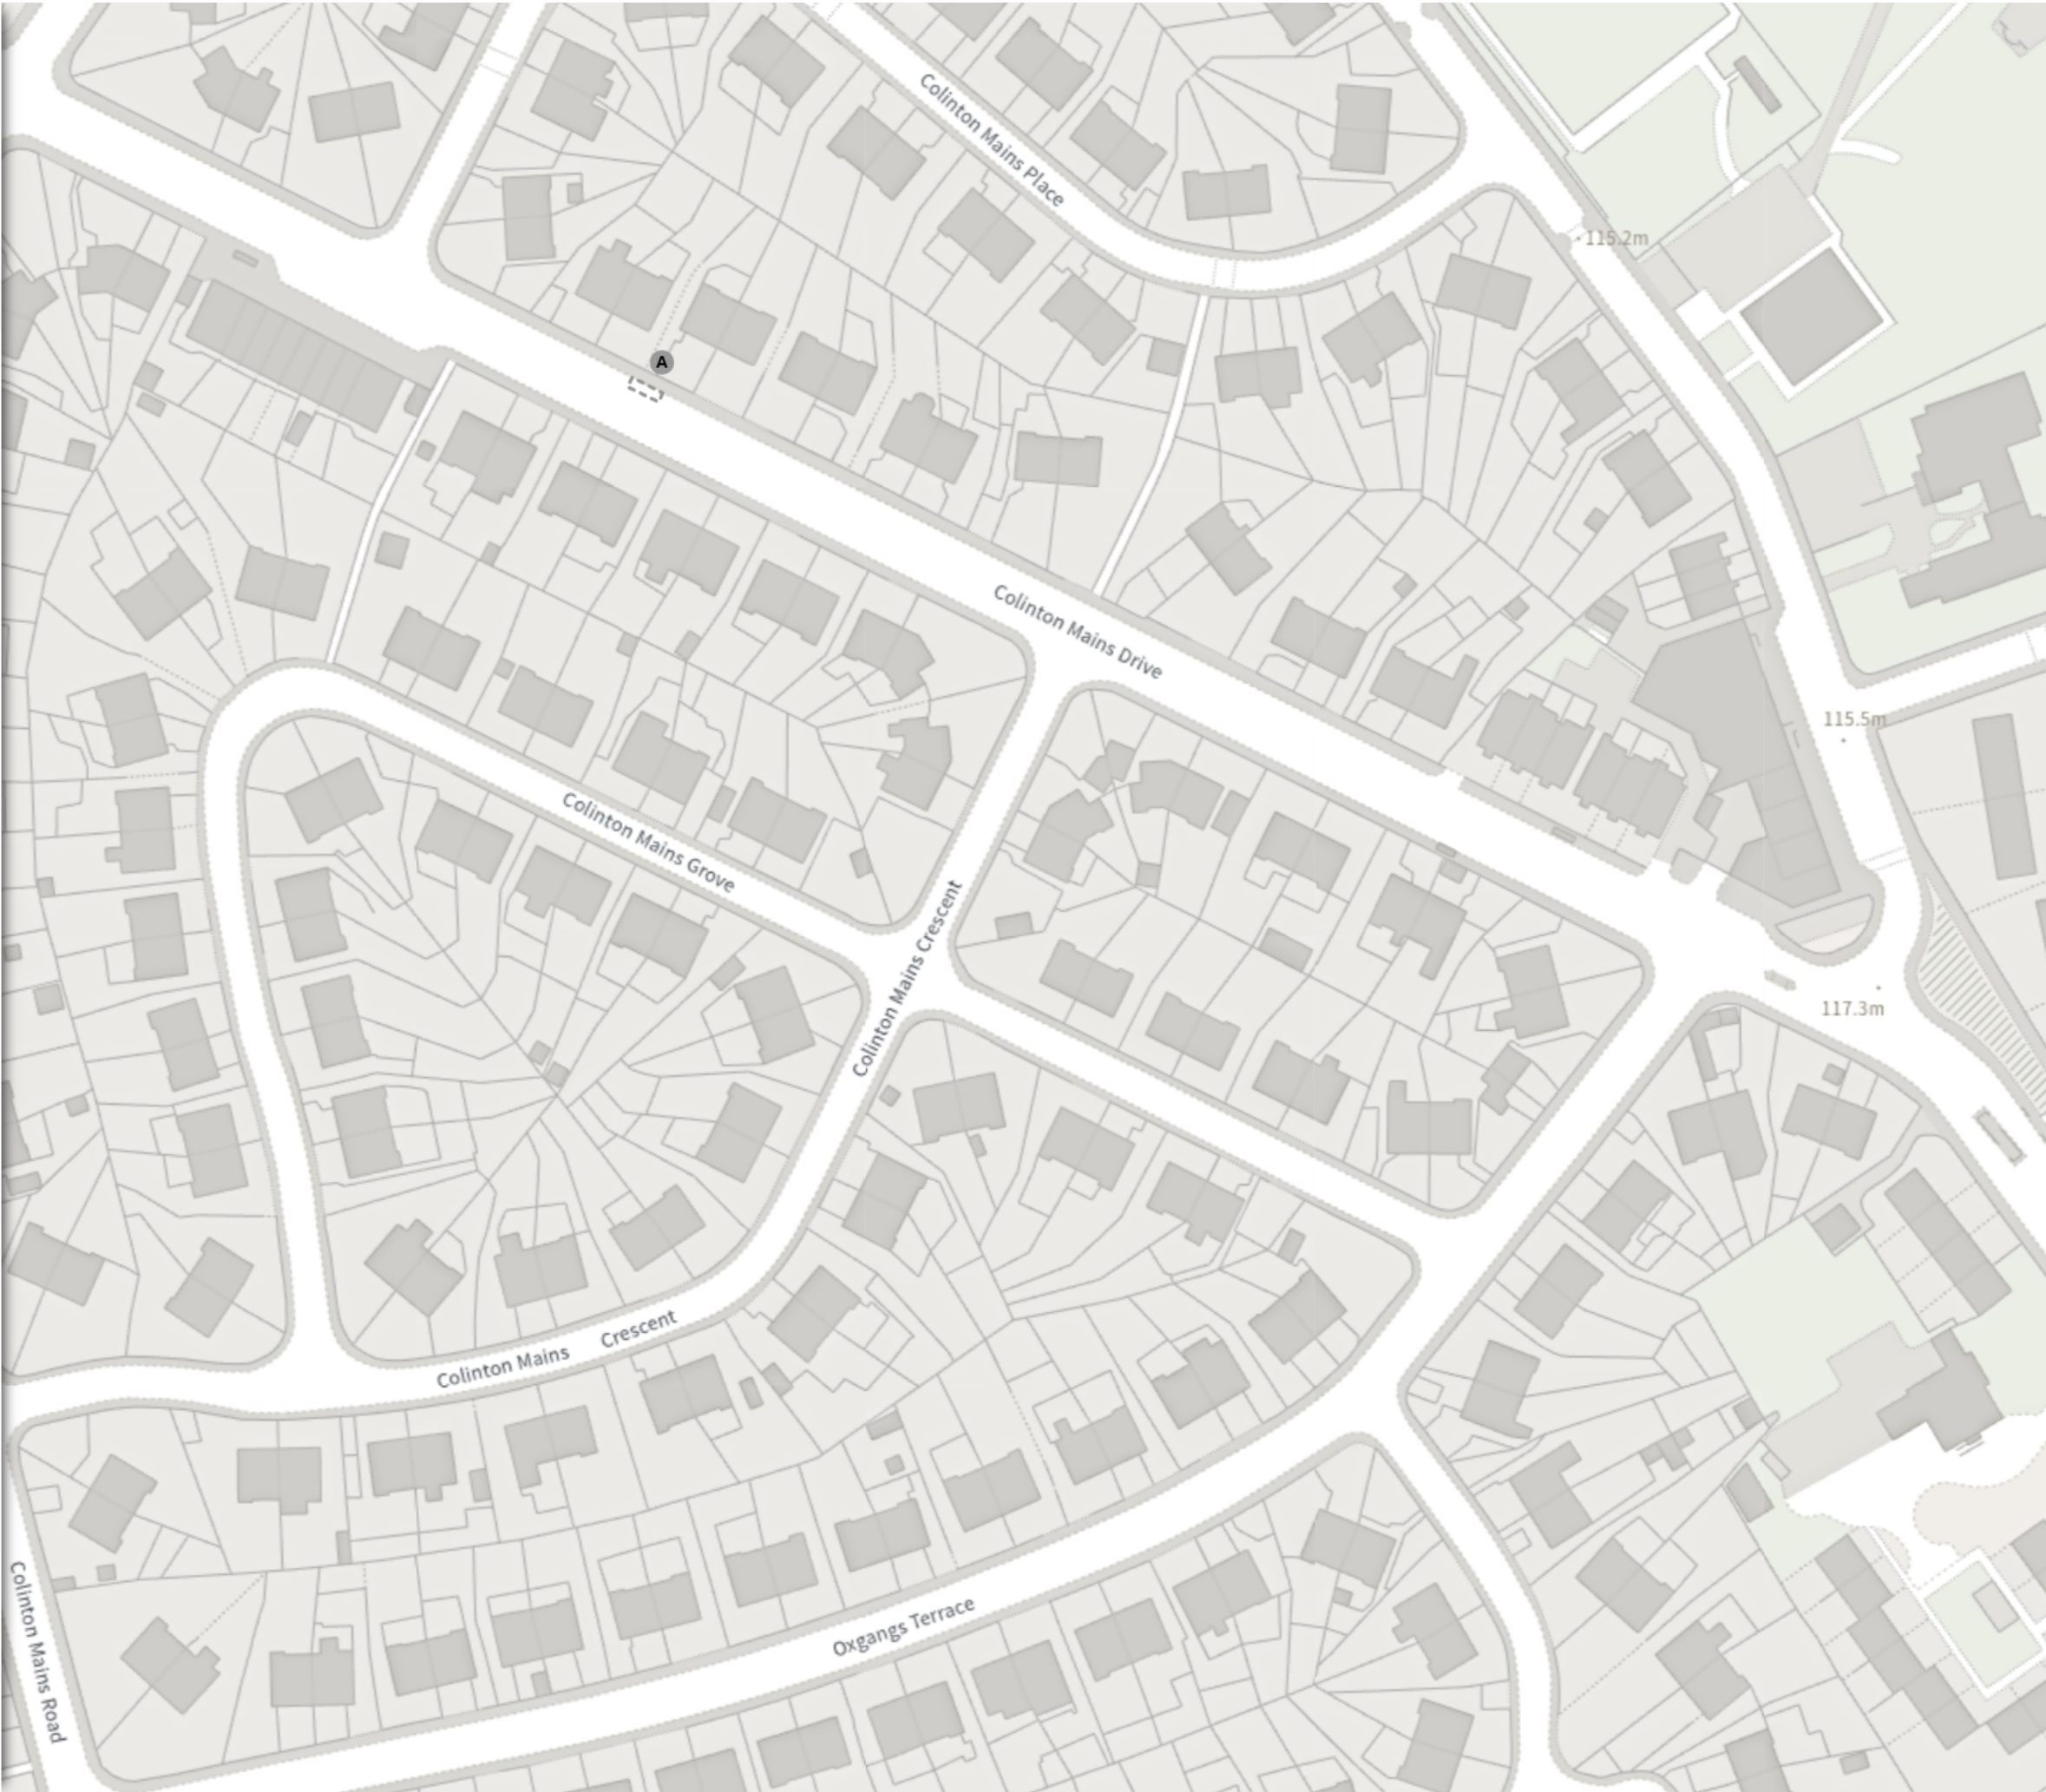

TRO/25/27

Map 26 of 31 Made 24/08/26

REMOVED

Disabled persons' badge holders parking place

At all times



TRO/25/27

Map 27 of 31 Made 24/08/26

REMOVED

Disabled persons' badge holders parking place

At all times



TRO/25/27

Map 28 of 31 Made 24/08/26

REMOVED

Disabled persons' badge holders parking place

At all times



TRO/25/27

Map 29 of 31 Made 24/08/26

REMOVED

Disabled persons' badge holders parking place

At all times



TRO/25/27

Map 30 of 31 Made 24/08/26

REMOVED

Disabled persons' badge holders parking place

At all times



TRO/25/27

Map 31 of 31 Made 24/08/26

REMOVED

Disabled persons' badge holders parking place

At all times

