


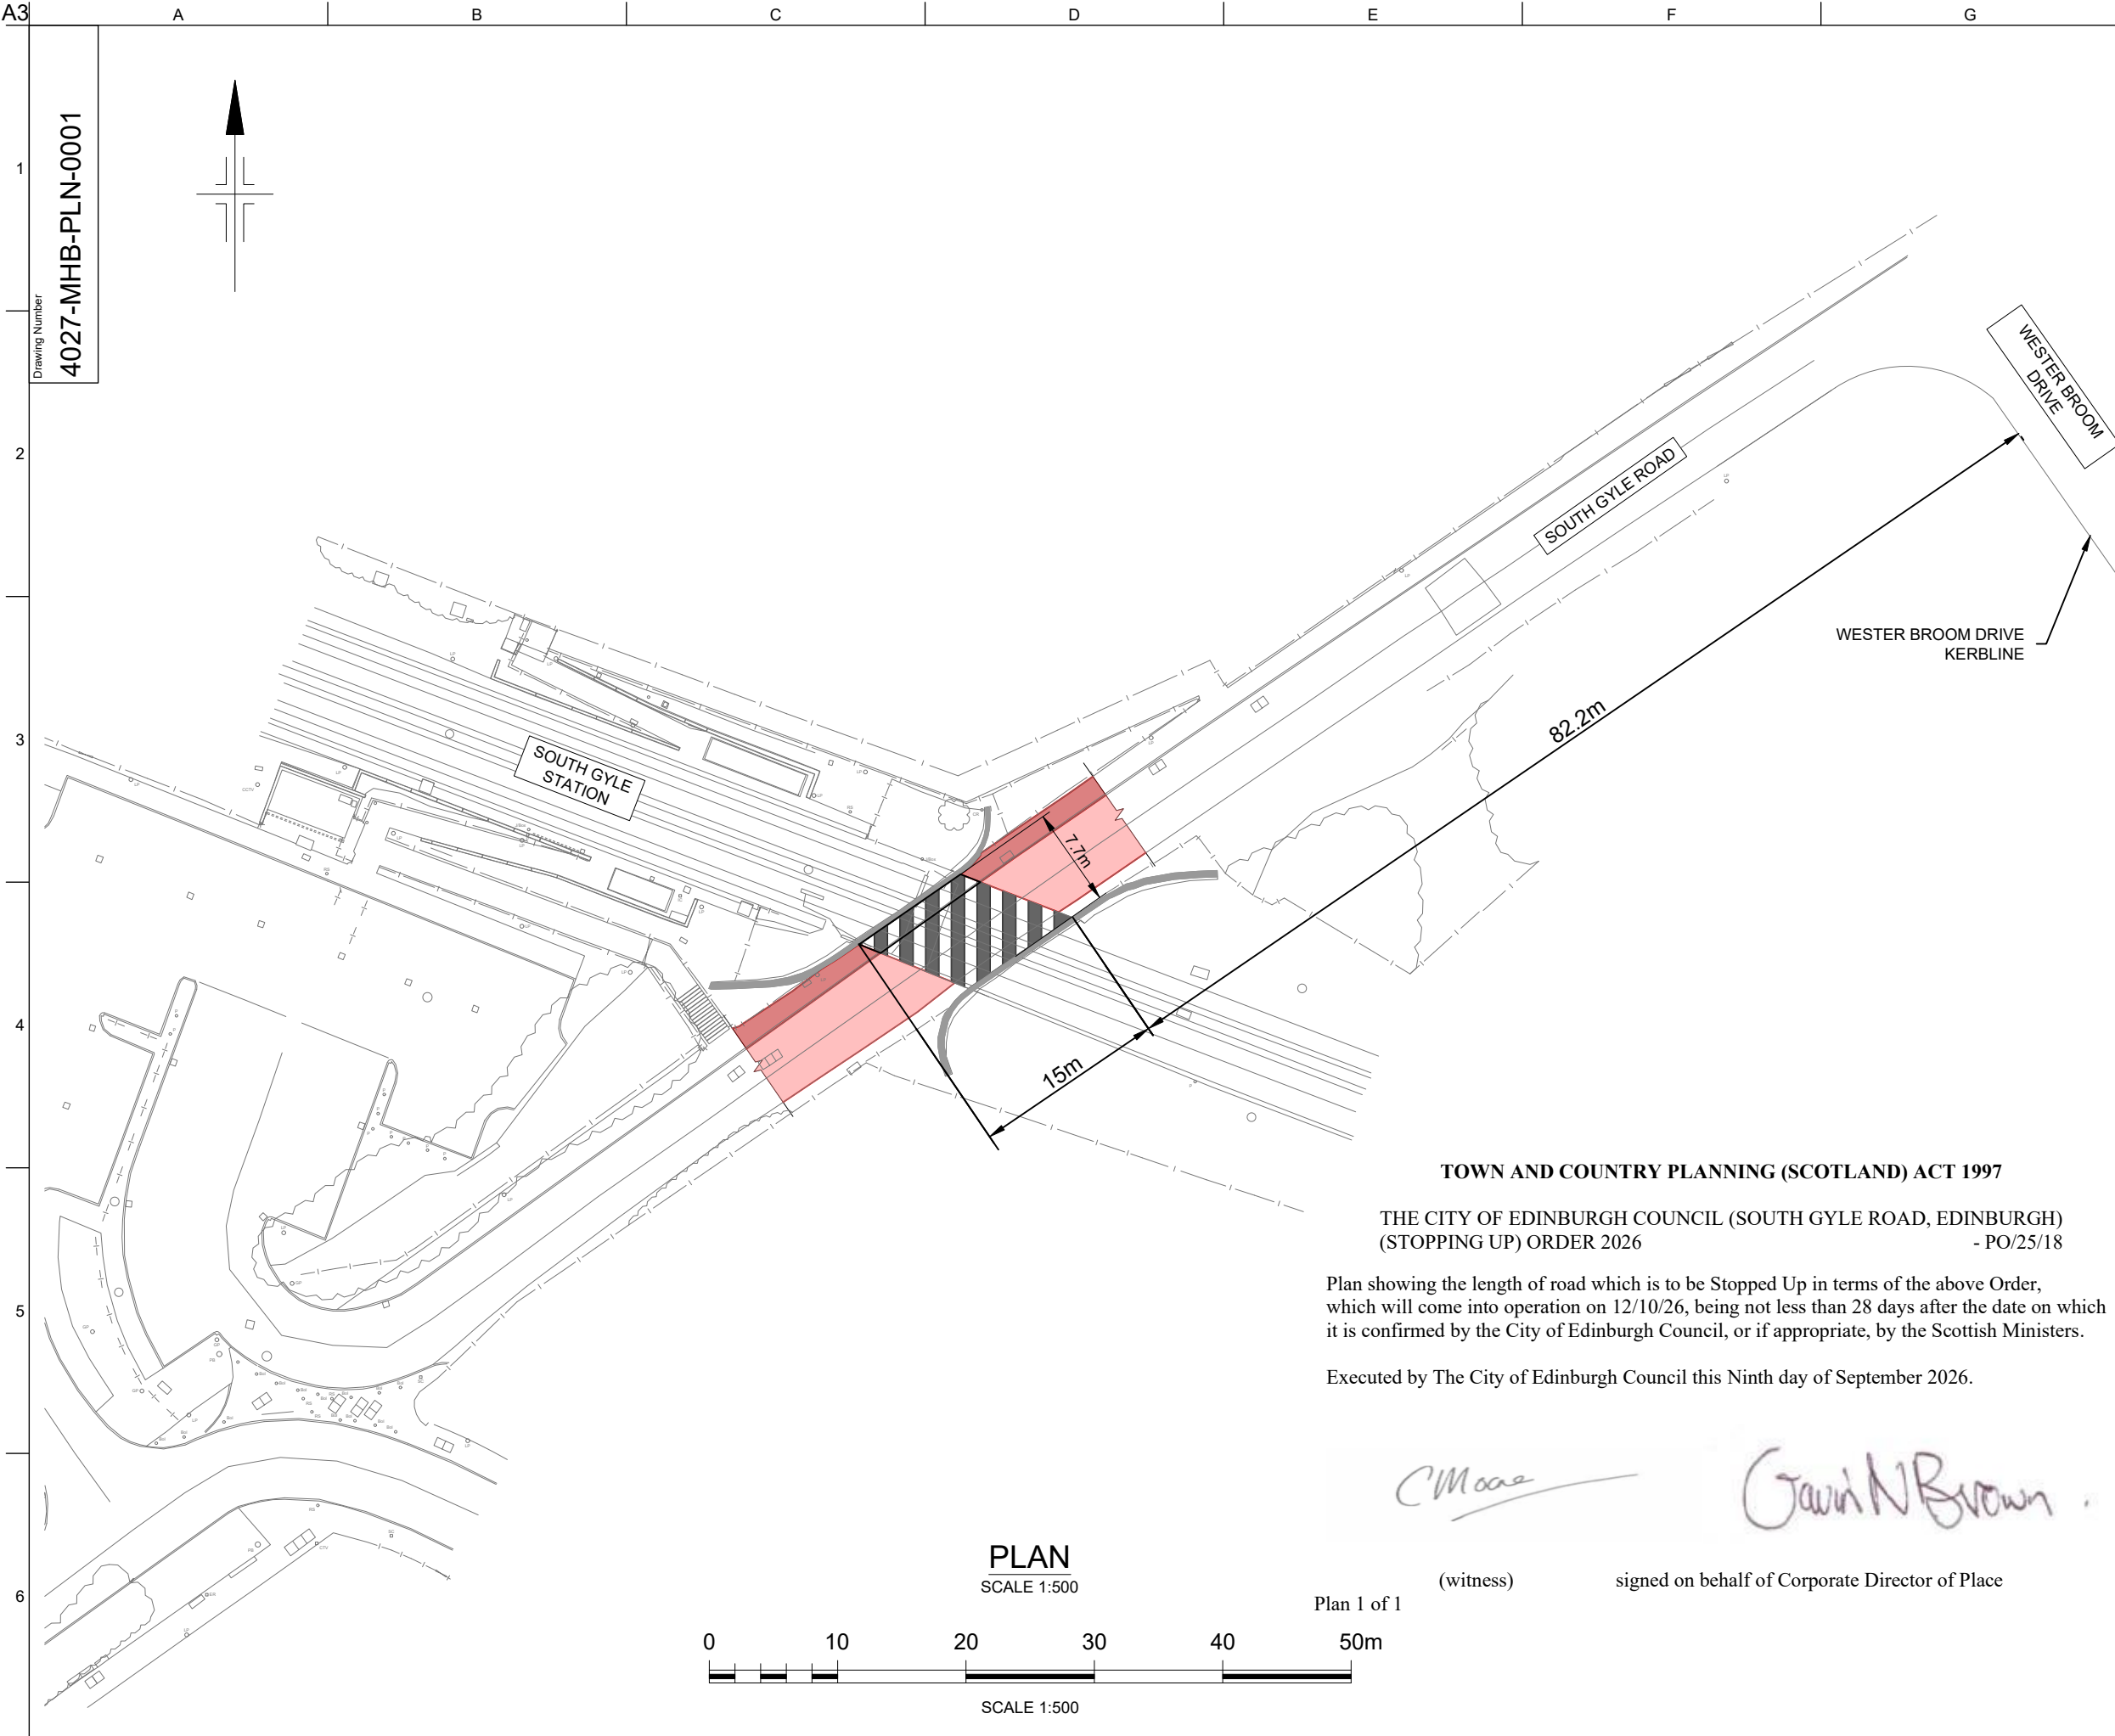

GENERAL NOTES

1. DRAWING BASED ON TOPOGRAPHICAL SURVEY UNDERTAKEN BY L&M SURVEY SERVICES ON 03/04/2025

LEGEND

PROPOSED AREA TO BE STOPPED UP:
AREA OF CARRIAGEWAY: 51.2m²
AREA OF FOOTPATH/VERGE: 23.3m²
TOTAL AREA STOPPED UP: 74.5m²

EXISTING ADOPTED FOOTWAY

EXISTING ADOPTED CARRIAGEWAY

P04	08/08/25	RE-ISSUE FOR PLANNING	JR	CDB	MJL
P03	27/06/25	RE-ISSUE FOR PLANNING	JR	CDB	MJL
P02	26/06/25	RE-ISSUE FOR PLANNING	JR	CDB	MJL
P01	18/06/25	ISSUE FOR PLANNING	JR	CDB	MJL
Rev	Date	Description of Revisions	Drawn	Chkd	Appr

Status

DRAFT

NetworkRail

MHB CONSULTING CIVIL ENGINEERS

MHB Consultants Ltd
3rd Floor
52 St Enoch Sq
Glasgow G1 4AA
0141 248 5154
info@mhbconsultants.com
www.mhbconsultants.com

STORY

Drawing Title

STOPPING UP

Drawn	Date	Checked	Date	Approved	Date
JR	18/06/2025	CDB	18/06/2025	MJL	18/06/2025
Scale	Sheet	ELR & Mileage			
AS SHOWN	1 of 1	ECN2 004m 0903yds			
Drawing Number					Revision
4027-MHB-PLN-0001					P04