
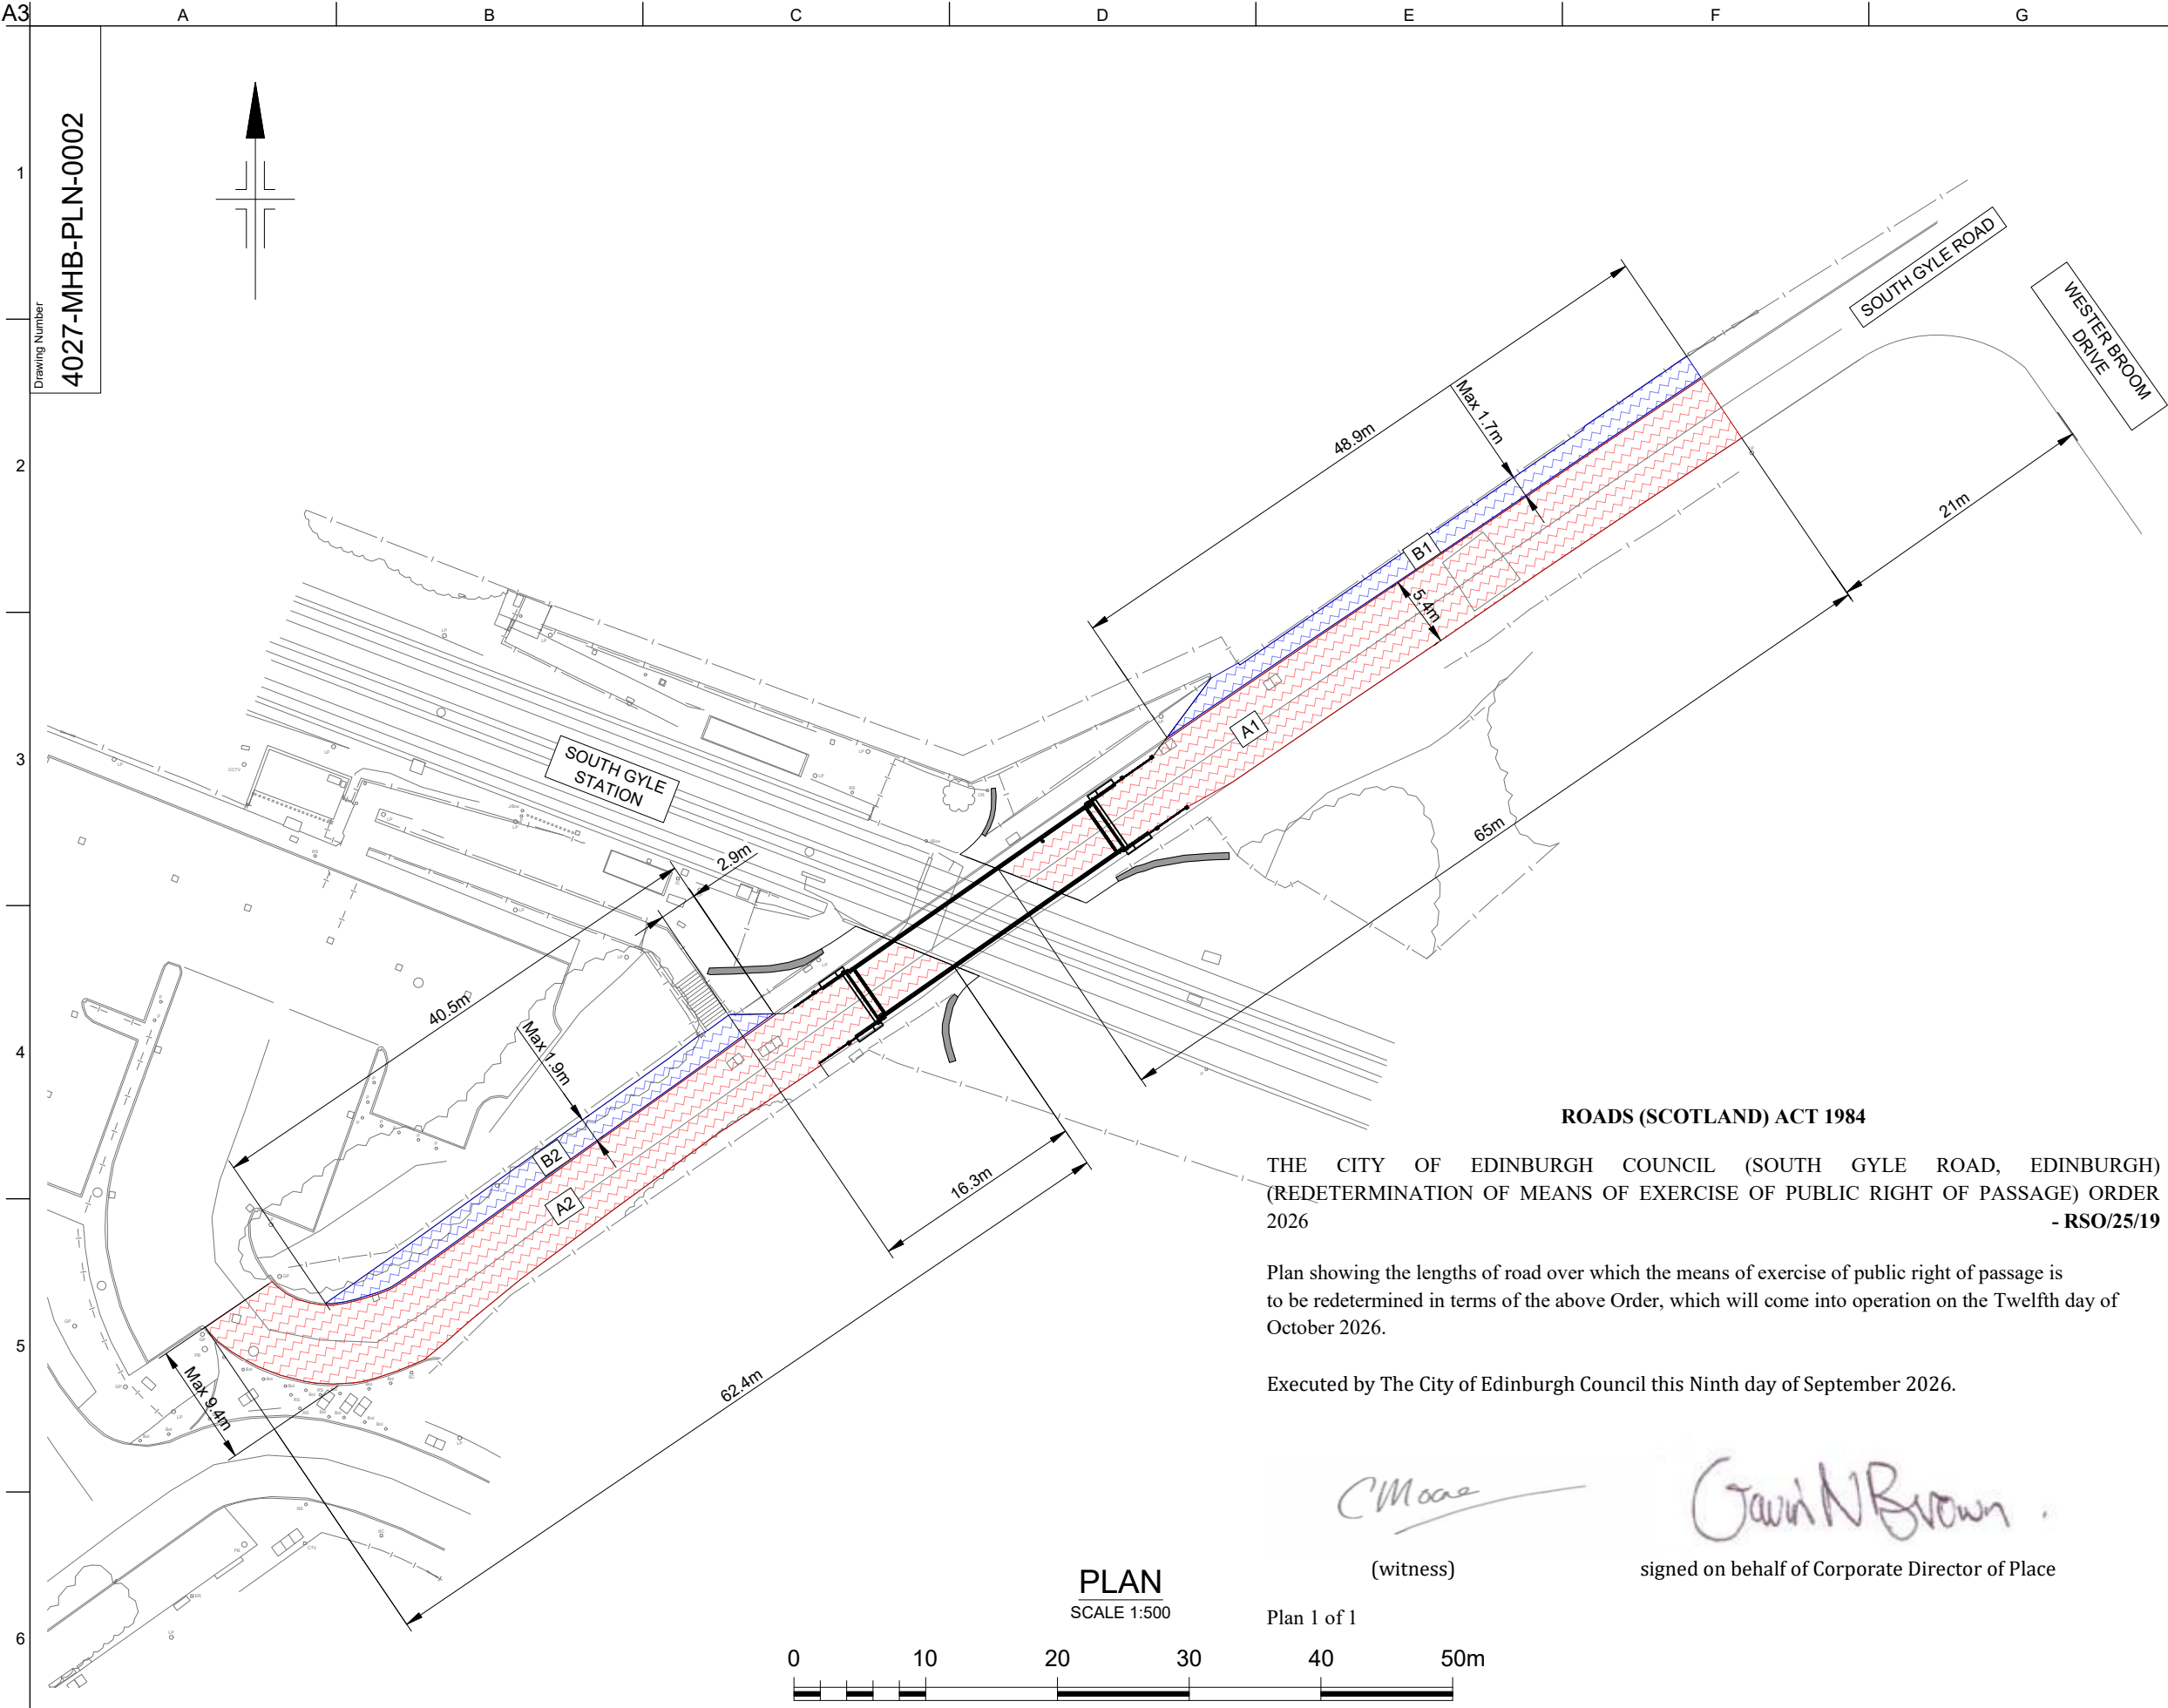


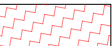

GENERAL NOTES

1. DRAWING BASED ON TOPOGRAPHICAL SURVEY UNDERTAKEN BY L&M SURVEY SERVICES ON 03/04/2025

LEGEND

 CARRIAGEWAY REDETERMINED TO CYCLEPATH/FOOTPATH (A1 & A2)

 FOOTPATH REDETERMINED TO CYCLEPATH/FOOTPATH (B1 & B2)

P04	08/08/25	RE-ISSUE FOR PLANNING	JR	CDB	MJL
P03	27/06/25	RE-ISSUE FOR PLANNING	JR	CDB	MJL
P02	26/06/25	RE-ISSUE FOR PLANNING	JR	CDB	MJL
P01	18/06/25	ISSUE FOR PLANNING	JR	CDB	MJL
Rev	Date	Description of Revisions	Drawn	Chkd	Appr

Status

PLANNING





CONSULTING CIVIL ENGINEERS

MHB Consultants Ltd
3rd Floor
52 St Enoch Sq
Glasgow G1 4AA
0141 248 5154
info@mhbconsultants.com
www.mhbconsultants.com



Drawing Title

REDETERMINATION ORDER

Drawn	Date	Checked	Date	Approved	Date
JR	18/06/2025	CDB	18/06/2025	MJL	18/06/2025
Scale	Sheet	ELR & Mileage			
AS SHOWN	1 of 1	ECN2	004m	0903yds	
Drawing Number					Revision
4027-MHB-PLN-0002					P04