
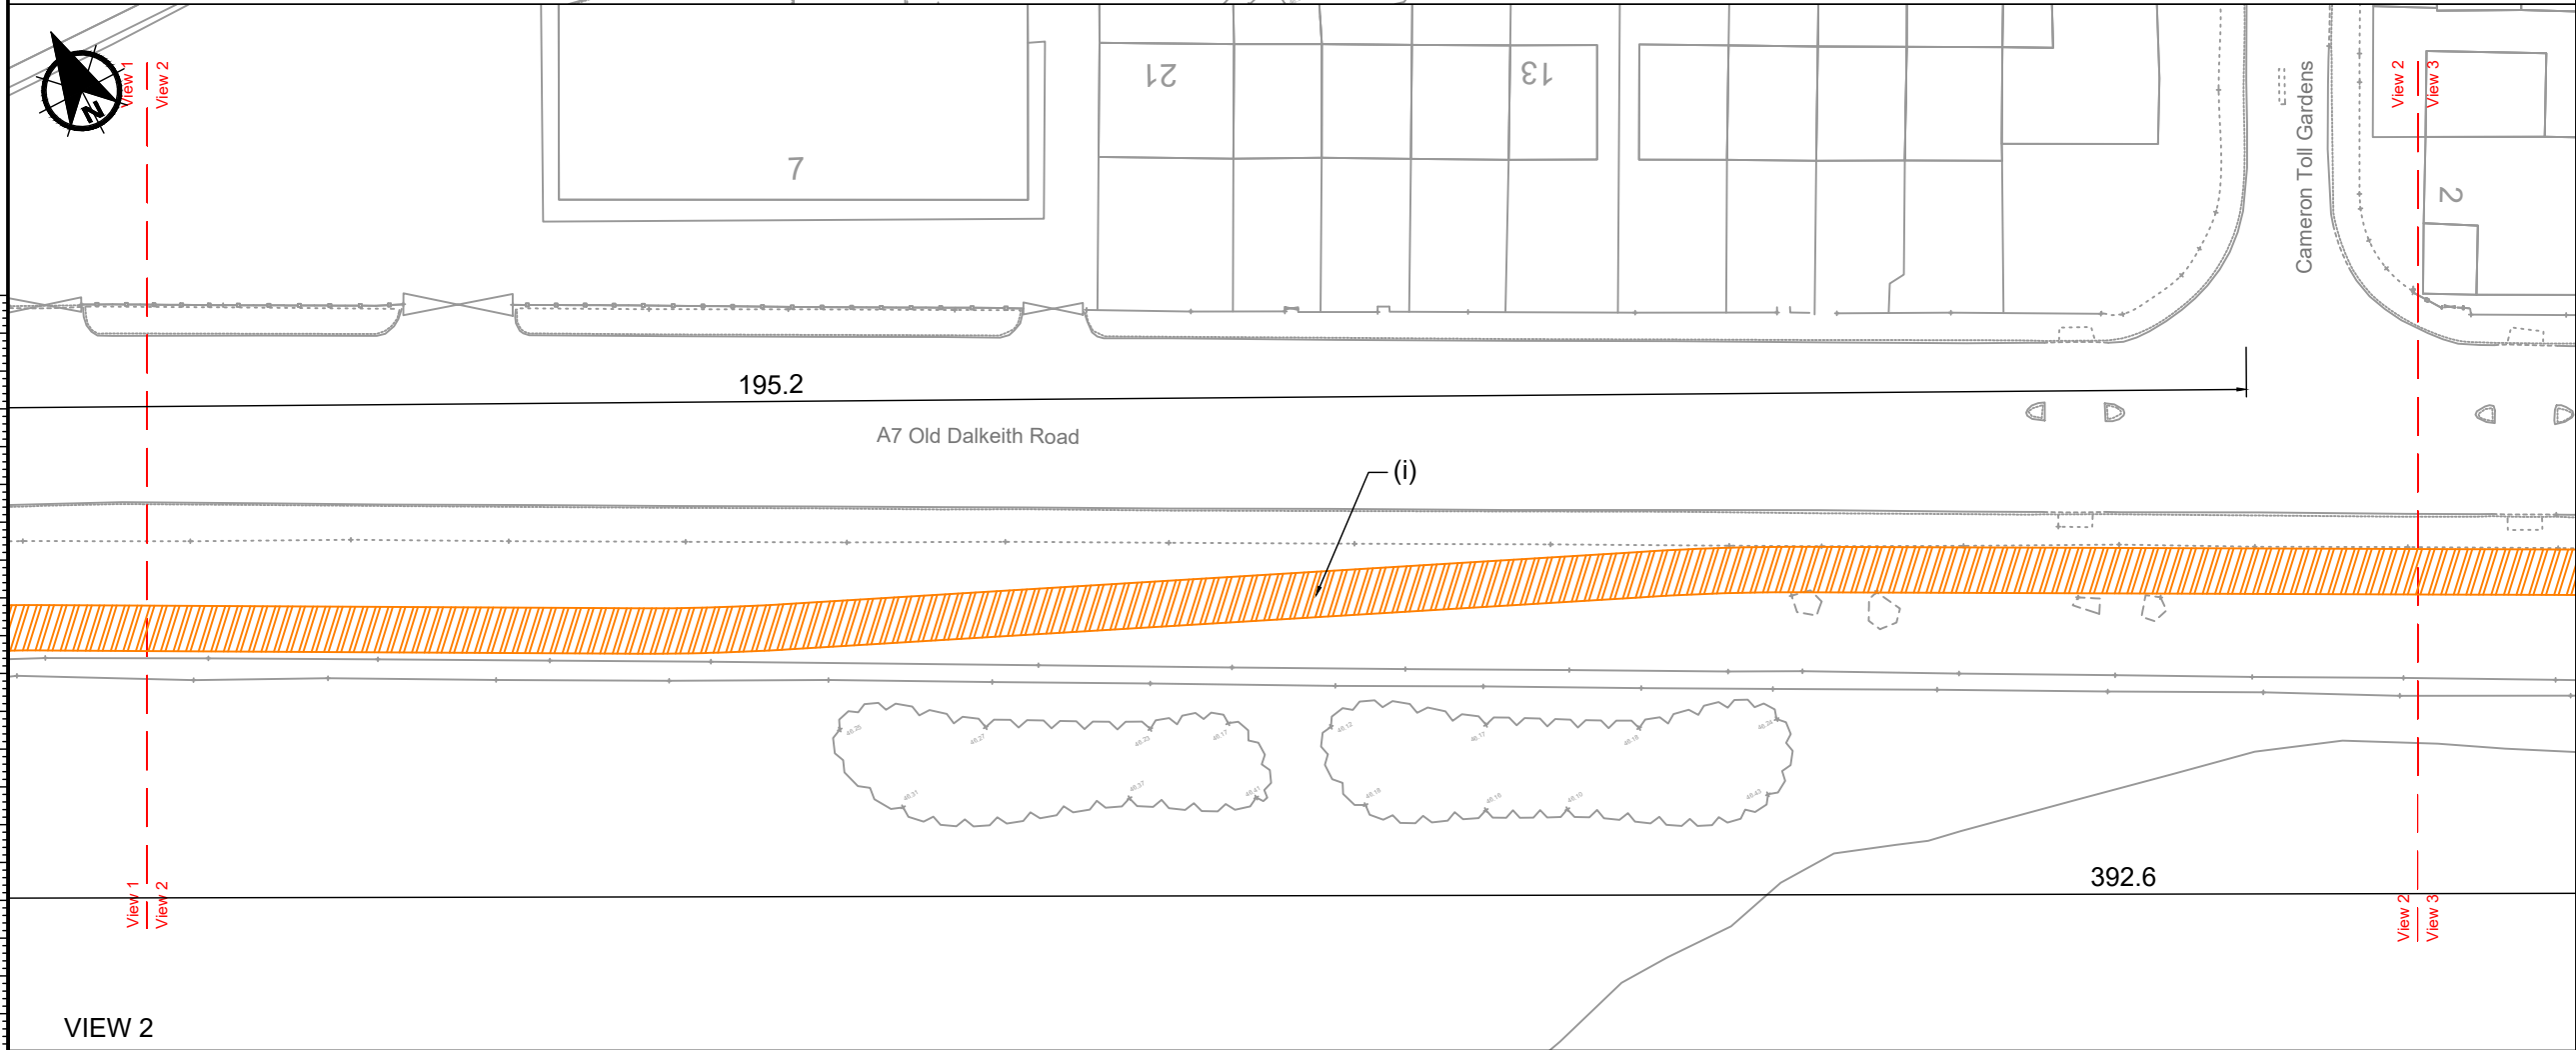


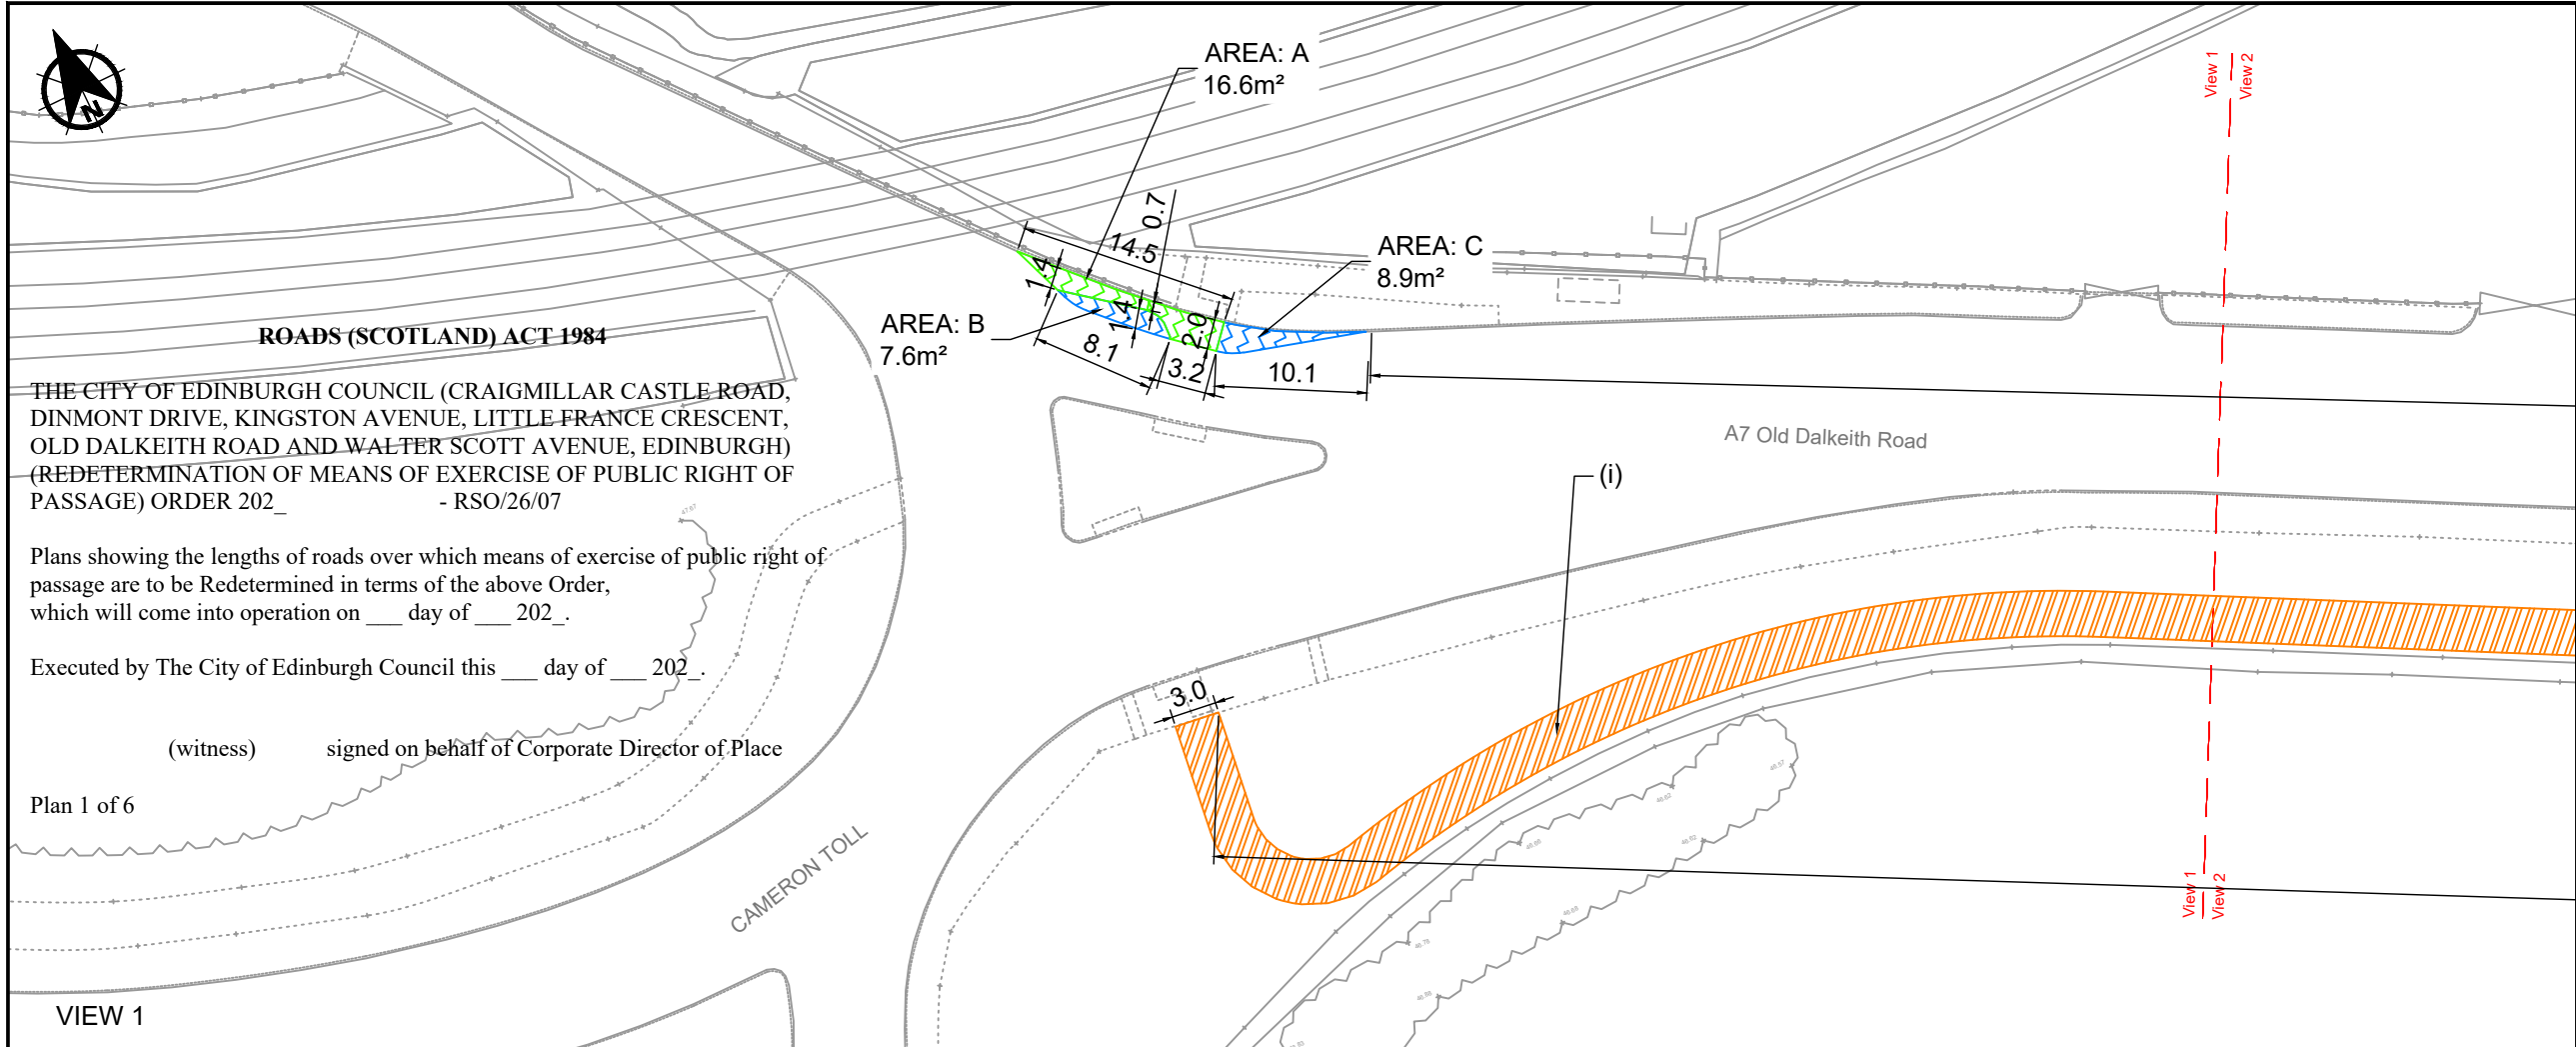

NOTES

1. DO NOT SCALE FROM THIS DRAWING MANUALLY OR ELECTRONICALLY.

2. THIS DRAWING IS TO BE READ IN CONJUNCTION WITH ALL OTHER RELEVANT PROJECT INFORMATION.

3. ALL DIMENSIONS ARE IN METRES UNLESS OTHERWISE STATED.

EXISTING CARRIAGEWAY REDETERMINED AS FOOTWAY (B=7.6m², C=8.9m²)

EXISTING CARRIAGEWAY REDETERMINED AS CYCLE TRACK (A=16.6m²)

EXISTING VERGE TO CYCLE TRACK (i)

Rev

Date

Amendment Details

Dr'n

Chk'

App'

30.07.26

LEGEND TEXT CHANGED

AMc

MR

JM

30.10.25

DIMENSIONS UPDATED & ROAD NAMES ADDED

AMc

MR

JM

16.10.2025

DIMENSIONS INCREASED IN SIZE

AMc

MR

JM

12.06.2025

DIMENSIONS UPDATED

AMc

MR

JM

25.03.2025

AREAS AND DIMENSIONS ADDED

AMc

MR

JM

18.10.24

FIRST ISSUE

AMc

AB

JM

This drawing should not be relied on or used in circumstances other than those for which it was originally prepared and for which Sweco UK Limited was commissioned. Sweco UK Limited accepts no responsibility for this drawing to any party other than the person by whom it was commissioned. Any party which breaches the provisions of this disclaimer shall indemnify Sweco UK Limited for all loss or damage arising therefrom.

COPYRIGHT © Sweco 2024

2nd Floor, Quay 2

139 Fountainbridge

Edinburgh

EH3 9QG

Tel: +44 (0)131 550 6300

Web: www.sweco.co.uk

SWECO

Client

EDINBURGH

THE CITY OF EDINBURGH COUNCIL

Project Title

CAMERON TOLL TO BIOQUARTER ACTIVE TRAVEL ROUTE

Drawing Title

RE-DETERMINATION ORDER SHEET 01 OF 06

Purpose Of Issue

PRELIMINARY

Status

S0

Status Description

INITIAL STATUS OR WIP

Drawn

AMcN

Designed

AMcN

Checked

AB

Approved

JM

Sheet Size

A3

Scale

1:500

Sweco Ref

65206352


Revision

P06

Drawing Number

65206352-SWE-S4-02-D-AT-42001

C:\Cad\Temp\AcPublish_12664\ 65206352-SWE-S4-XX-D-AT-42001 to 42006_RSO-P04.dwg

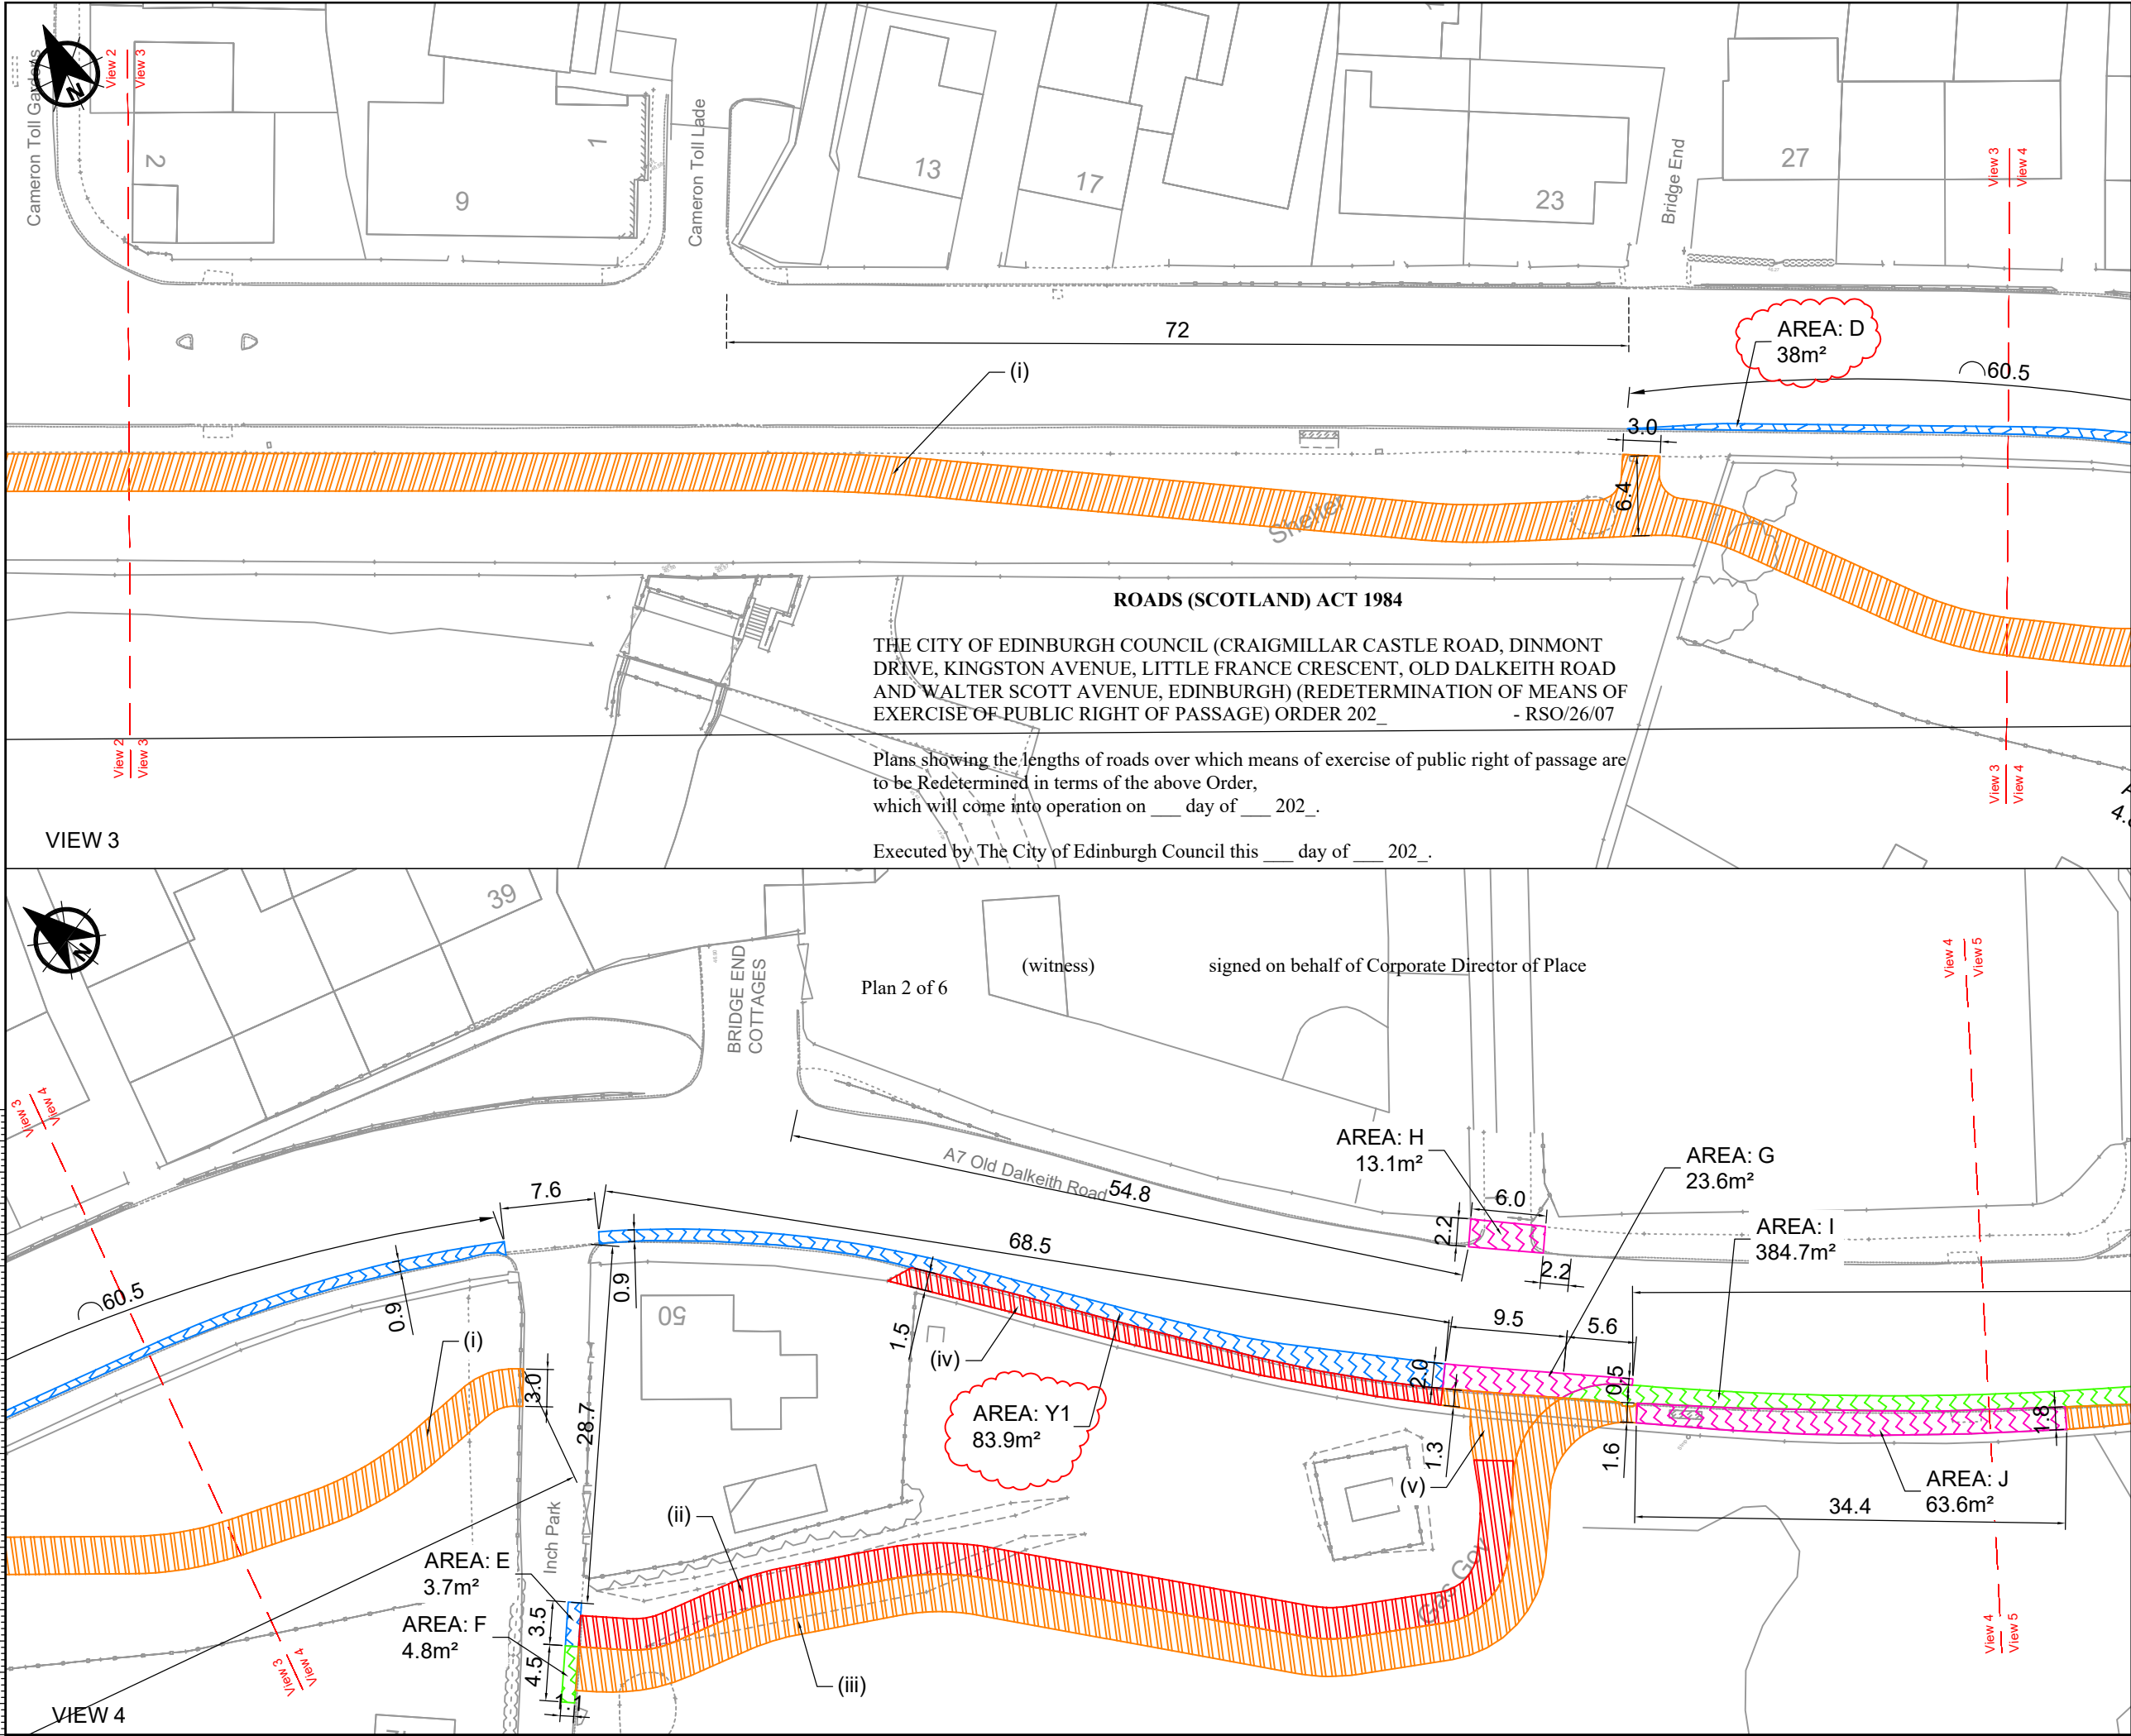

NOTES

- DO NOT SCALE FROM THIS DRAWING MANUALLY OR ELECTRONICALLY.
- THIS DRAWING IS TO BE READ IN CONJUNCTION WITH ALL OTHER RELEVANT PROJECT INFORMATION.
- ALL DIMENSIONS ARE IN METRES UNLESS OTHERWISE STATED.

EXISTING CARRIAGEWAY REDETERMINED AS FOOTWAY (D=38m², E=3.7m², Y1=83.9m²)

EXISTING CARRIAGEWAY REDETERMINED AS CYCLE TRACK (F=4.8m², I=384.7m²)

EXISTING FOOTWAY REDETERMINED AS CYCLE TRACK (G=23.6m², H=13.1m², J=63.6m²)

EXISTING VERGE TO CYCLE TRACK (i, iii, v)

EXISTING VERGE TO FOOTWAY (ii, iv)

P07	13.08.2026	AREA D UPDATED & AREA Y1 ADDED	AMc	MR	JM
P06	30.07.26	LEGEND TEXT CHANGED	AMc	MR	JM
P05	30.10.25	DIMENSIONS UPDATED & ROAD NAMES ADDED	AMc	MR	JM
P04	16.10.2025	DIMENSIONS INCREASED IN SIZE	AMc	MR	JM
P03	12.06.2025	DIMENSIONS UPDATED	AMc	MR	JM
P02	25.03.2025	AREAS AND DIMENSIONS ADDED	AMc	MR	JM
P01	18.10.24	FIRST ISSUE	AMc	AB	JM
Rev	Date	Amendment Details	Dr'n	Chk'	App'

This drawing should not be relied on or used in circumstances other than those for which it was originally prepared and for which Sweco UK Limited was commissioned. Sweco UK Limited accepts no responsibility for this drawing to any party other than the person by whom it was commissioned. Any party which breaches the provisions of this disclaimer shall indemnify Sweco UK Limited for all loss or damage arising therefrom.
COPYRIGHT © Sweco 2024

2nd Floor, Quay 2
139 Fountainbridge
Edinburgh
EH3 9QG
Tel: +44 (0)131 550 6300
Web: www.sweco.co.uk

SWECO

Client

EDINBURGH
THE CITY OF EDINBURGH COUNCIL

Project Title

CAMERON TOLL TO BIOQUARTER ACTIVE TRAVEL ROUTE

Drawing Title

RE-DETERMINATION ORDER SHEET 02 OF 06



Purpose Of Issue

PRELIMINARY

Status	S0	Status Description	INITIAL STATUS OR WIP
Drawn	AMcN	Designed	AMcN
Sheet Size	A3	Checked	AB
		Approved	JM
		Scale	1:500
		Sweco Ref	65206352
		Revision	P07

Drawing Number

65206352-SWE-S4-02-D-AT-42002

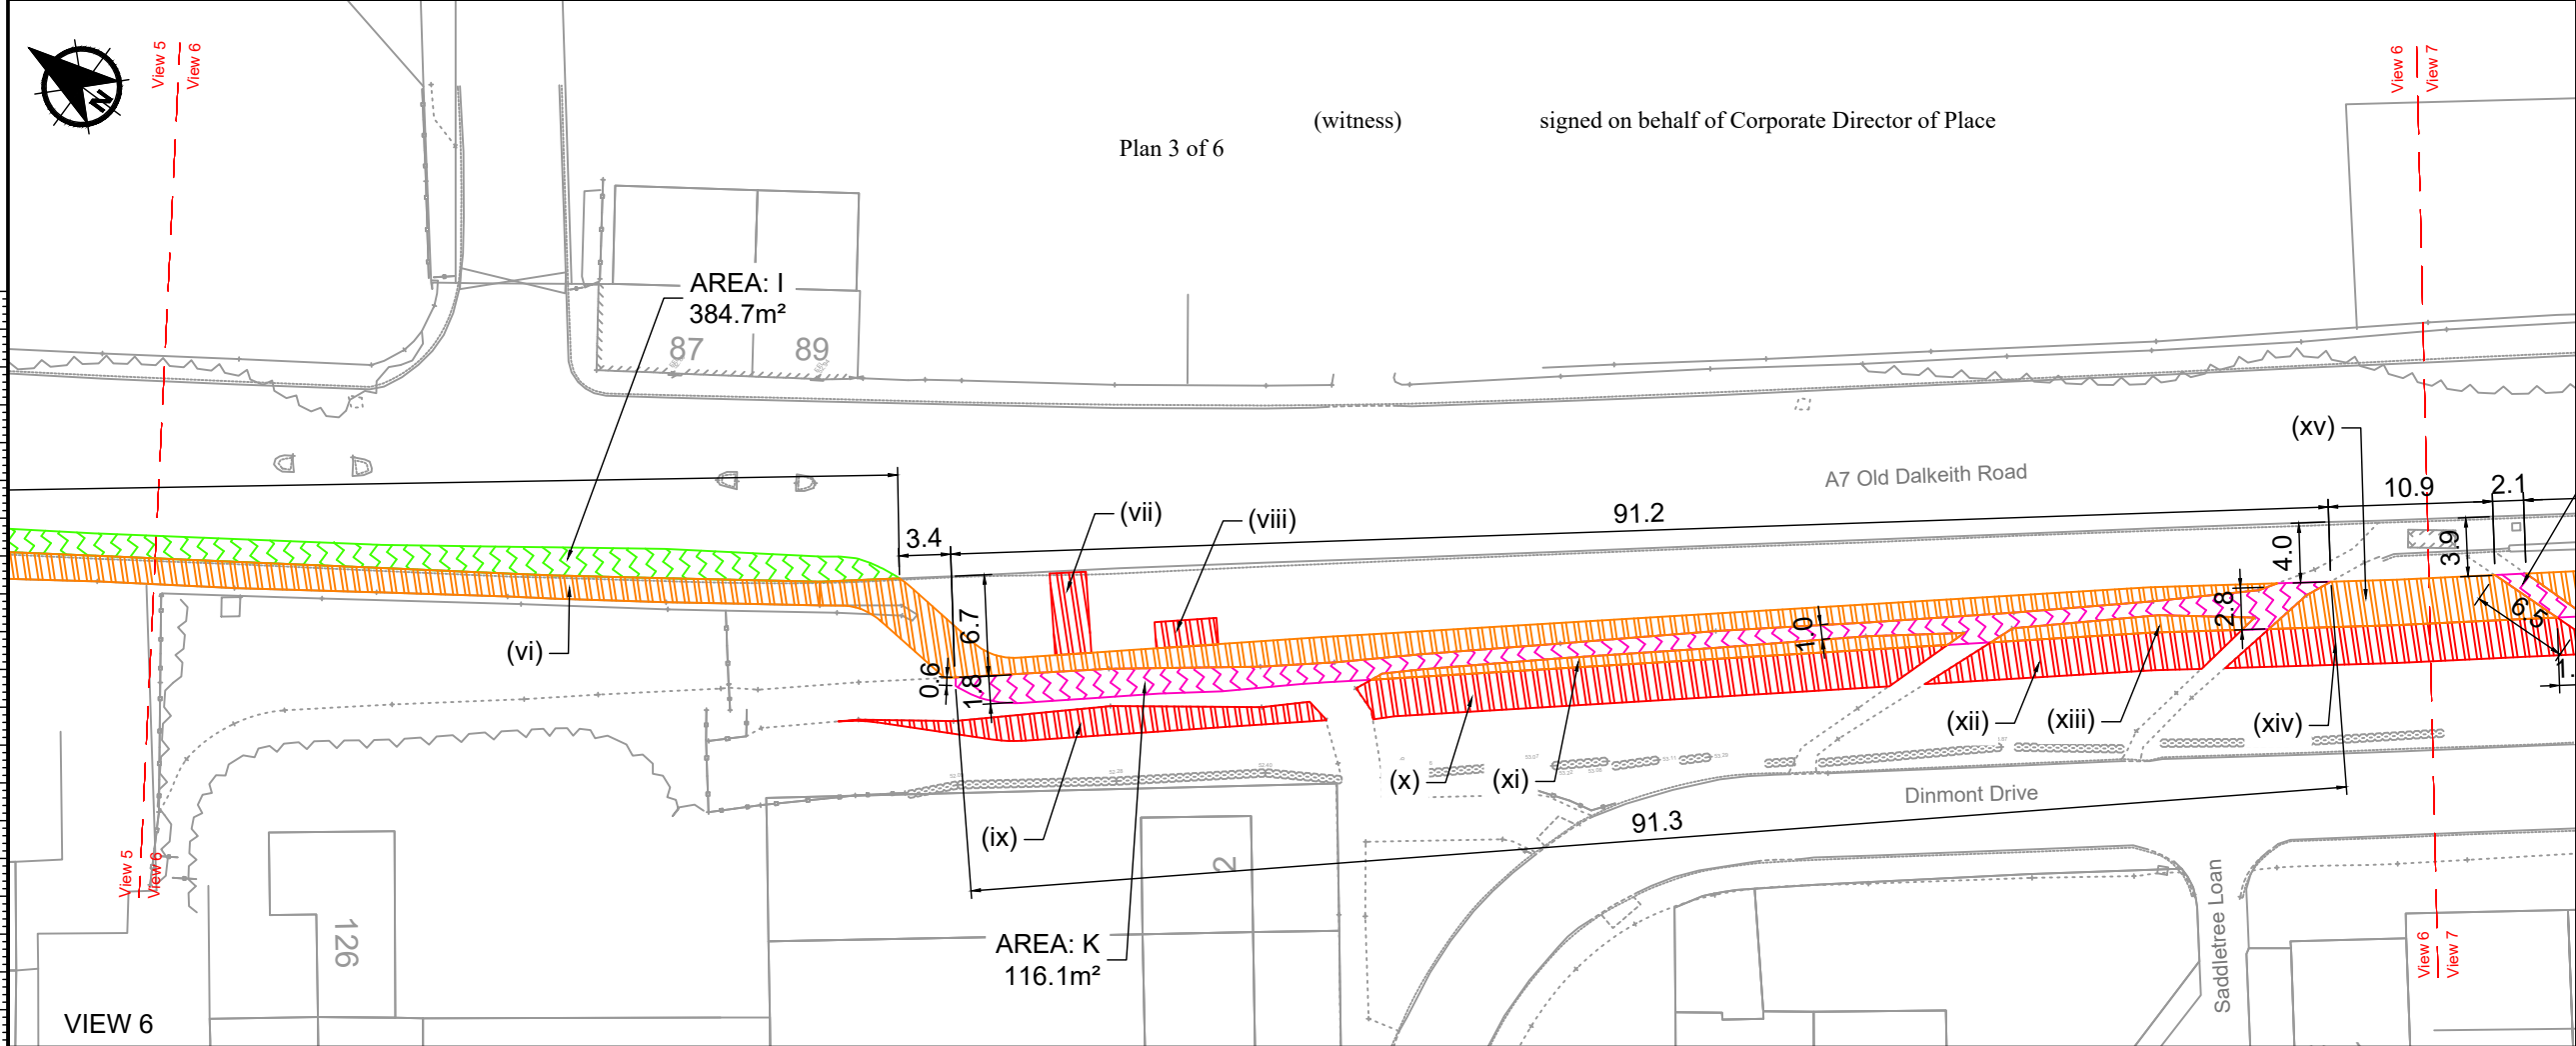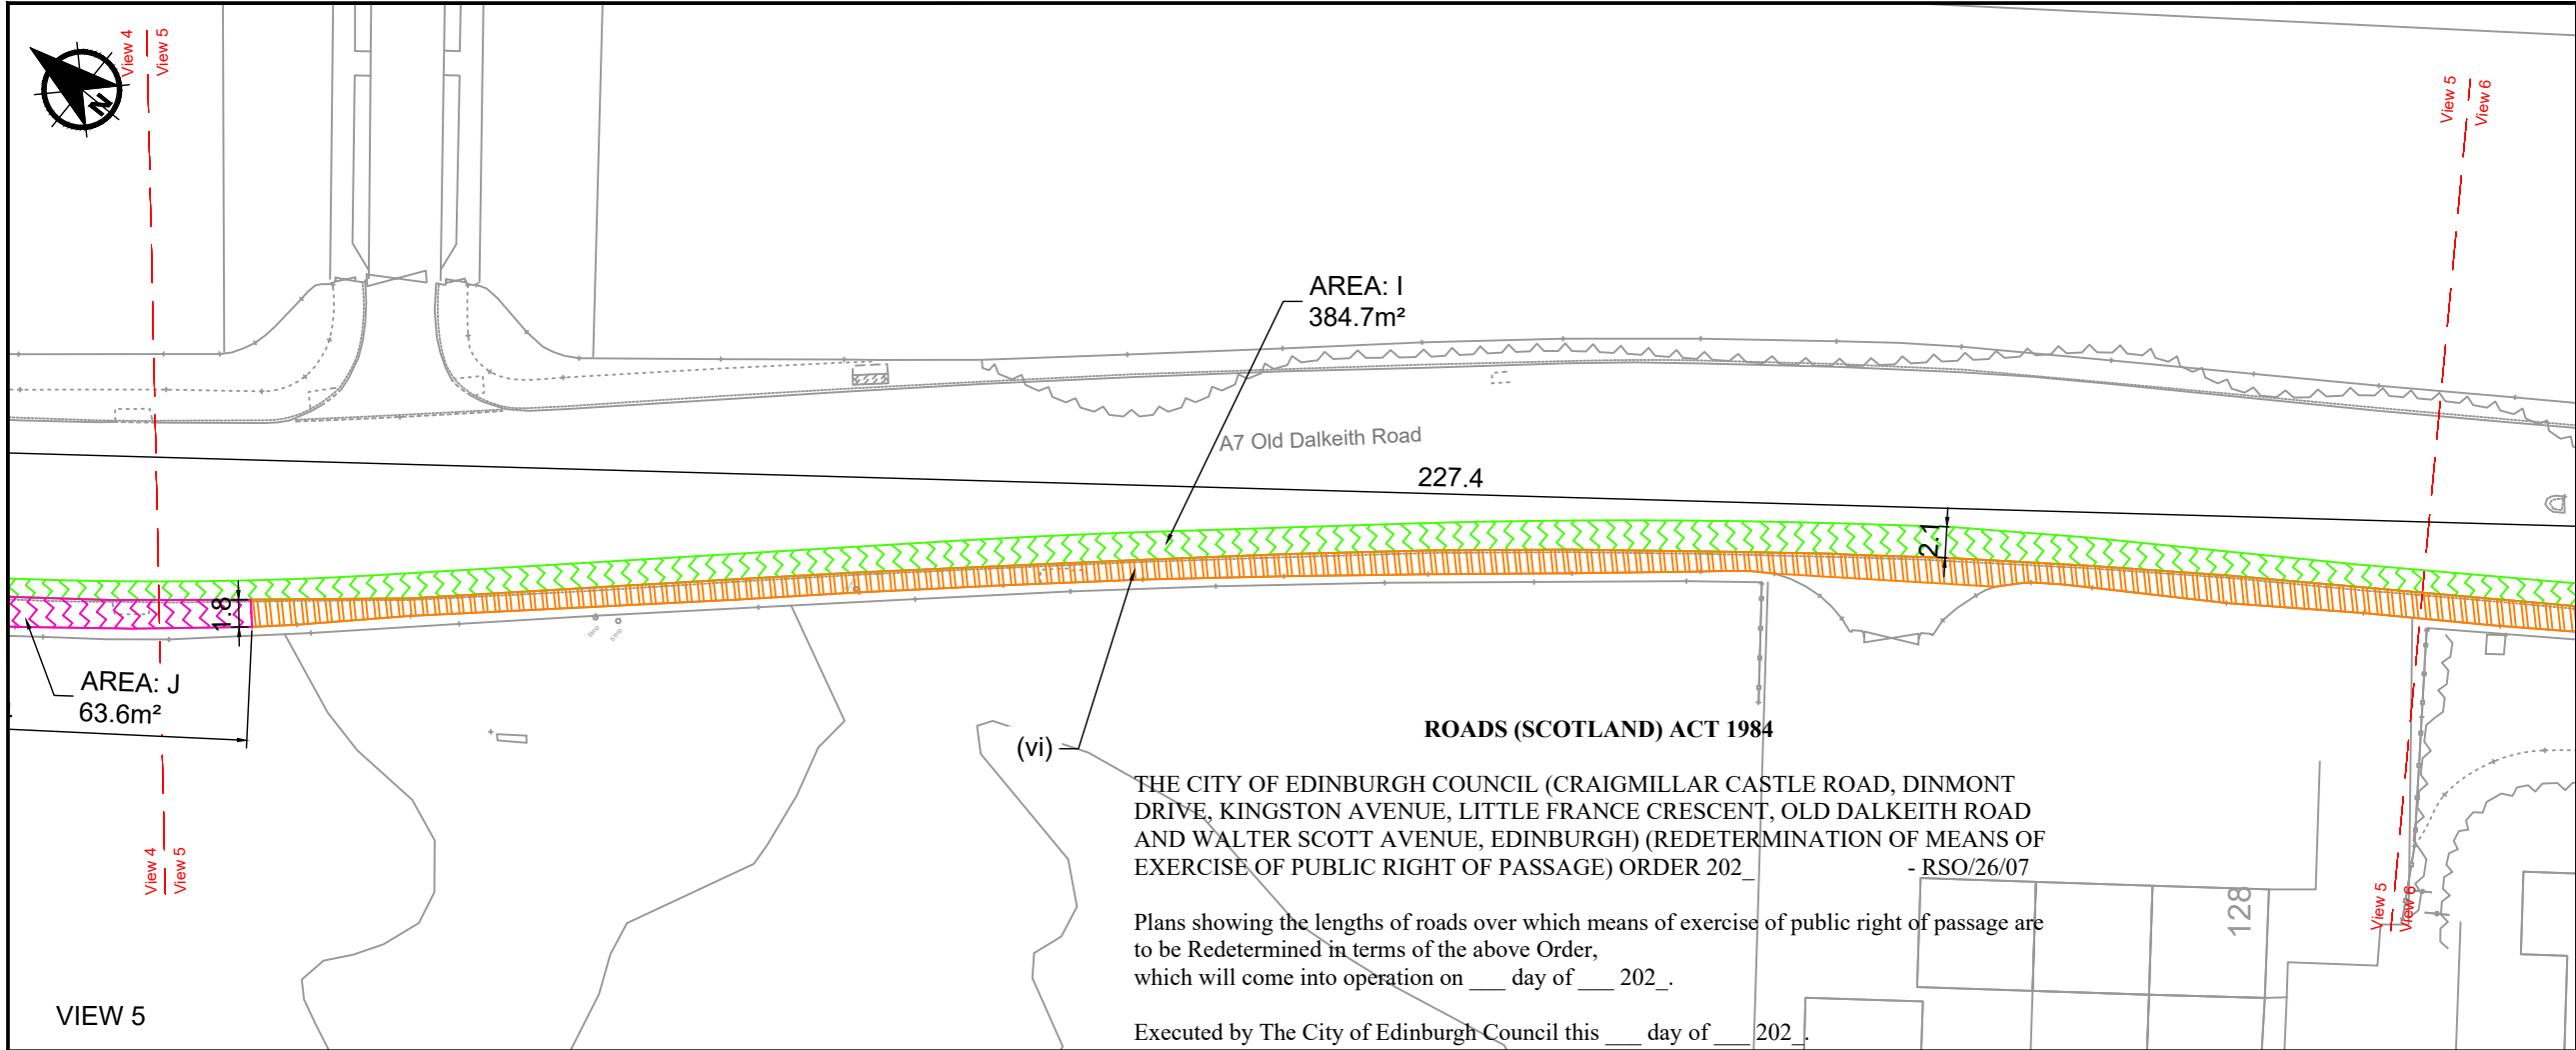

NOTES

1. DO NOT SCALE FROM THIS DRAWING MANUALLY OR ELECTRONICALLY.

2. THIS DRAWING IS TO BE READ IN CONJUNCTION WITH ALL OTHER RELEVANT PROJECT INFORMATION.

3. ALL DIMENSIONS ARE IN METRES UNLESS OTHERWISE STATED.

EXISTING CARRIAGEWAY REDETERMINED AS CYCLE TRACK (I=384.7m²)

EXISTING FOOTWAY REDETERMINED AS CYCLE TRACK (J=63.6m², K=116.1m²)

EXISTING VERGE TO CYCLE TRACK (vi, xi, xiii, xv)

EXISTING VERGE TO FOOTWAY (vii, viii, ix, x, xii, xiv)

P07	30.07.26	LEGEND TEXT CHANGED	AMc	MR	JM
P06	05.11.25	DIMEIONS TO AREA K ADDED	AMc	MR	JM
P05	30.10.25	DIMENSIONS UPDATED & ROAD NAMES ADDED	AMc	MR	JM
P04	16.10.2025	DIMENSIONS INCREASED IN SIZE	AMc	MR	JM
P03	12.06.2025	DIMENSIONS UPDATED	AMc	MR	JM
P02	25.03.2025	AREAS AND DIMENSIONS ADDED	AMc	MR	JM
P01	18.10.24	FIRST ISSUE	AMc	AB	JM
Rev	Date	Amendment Details	Dr'n	Chk'	App'

This drawing should not be relied on or used in circumstances other than those for which it was originally prepared and for which Sweco UK Limited was commissioned. Sweco UK Limited accepts no responsibility for this drawing to any party other than the person by whom it was commissioned. Any party which breaches the provisions of this disclaimer shall indemnify Sweco UK Limited for all loss or damage arising therefrom.

COPYRIGHT © Sweco 2024

2nd Floor, Quay 2
139 Fountainbridge
Edinburgh
EH3 9QG
Tel: +44 (0)131 550 6300
Web: www.sweco.co.uk

SWECO

Client

• EDINBURGH •

THE CITY OF EDINBURGH COUNCIL

Project Title

CAMERON TOLL TO BIOQUARTER ACTIVE TRAVEL ROUTE

Drawing Title

RE-DETERMINATION ORDER SHEET 03 OF 06

Purpose Of Issue



PRELIMINARY

Status	S0	Status Description	INITIAL STATUS OR WIP
Drawn	AMcN	Designed	AMcN
Checked	AB	Approved	JM
Sheet Size	A3	Scale	1:500
Sweco Ref	65206352	Revision	P07

Drawing Number

65206352-SWE-S4-02-D-AT-42003

C:\Cad\Temp\AcPublish_12664\65206352-SWE-S4-XX-D-AT-42001 to 42006_RSO-P04.dwg

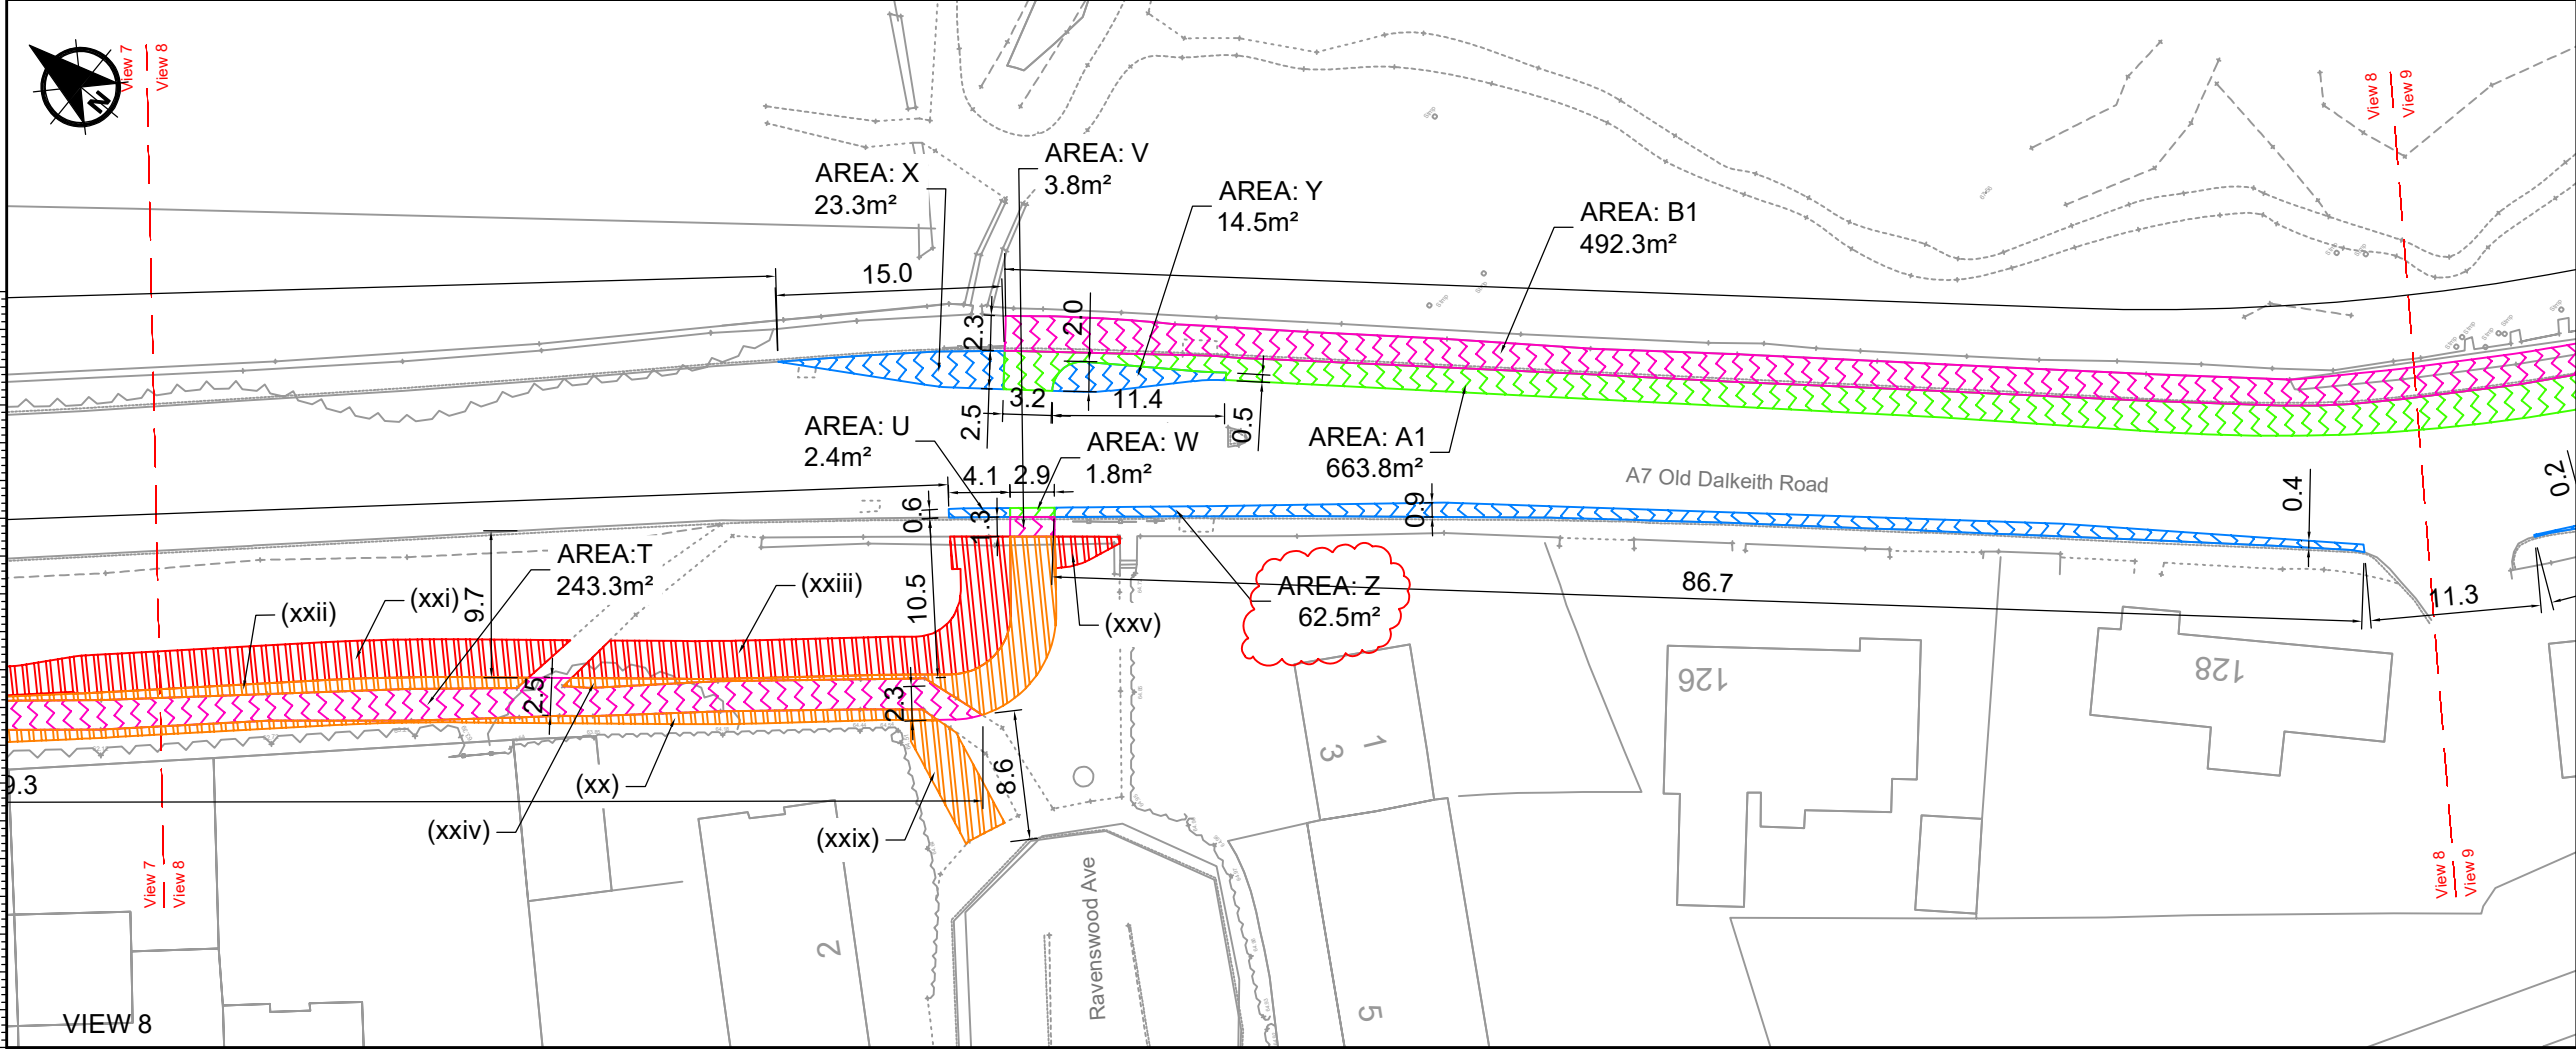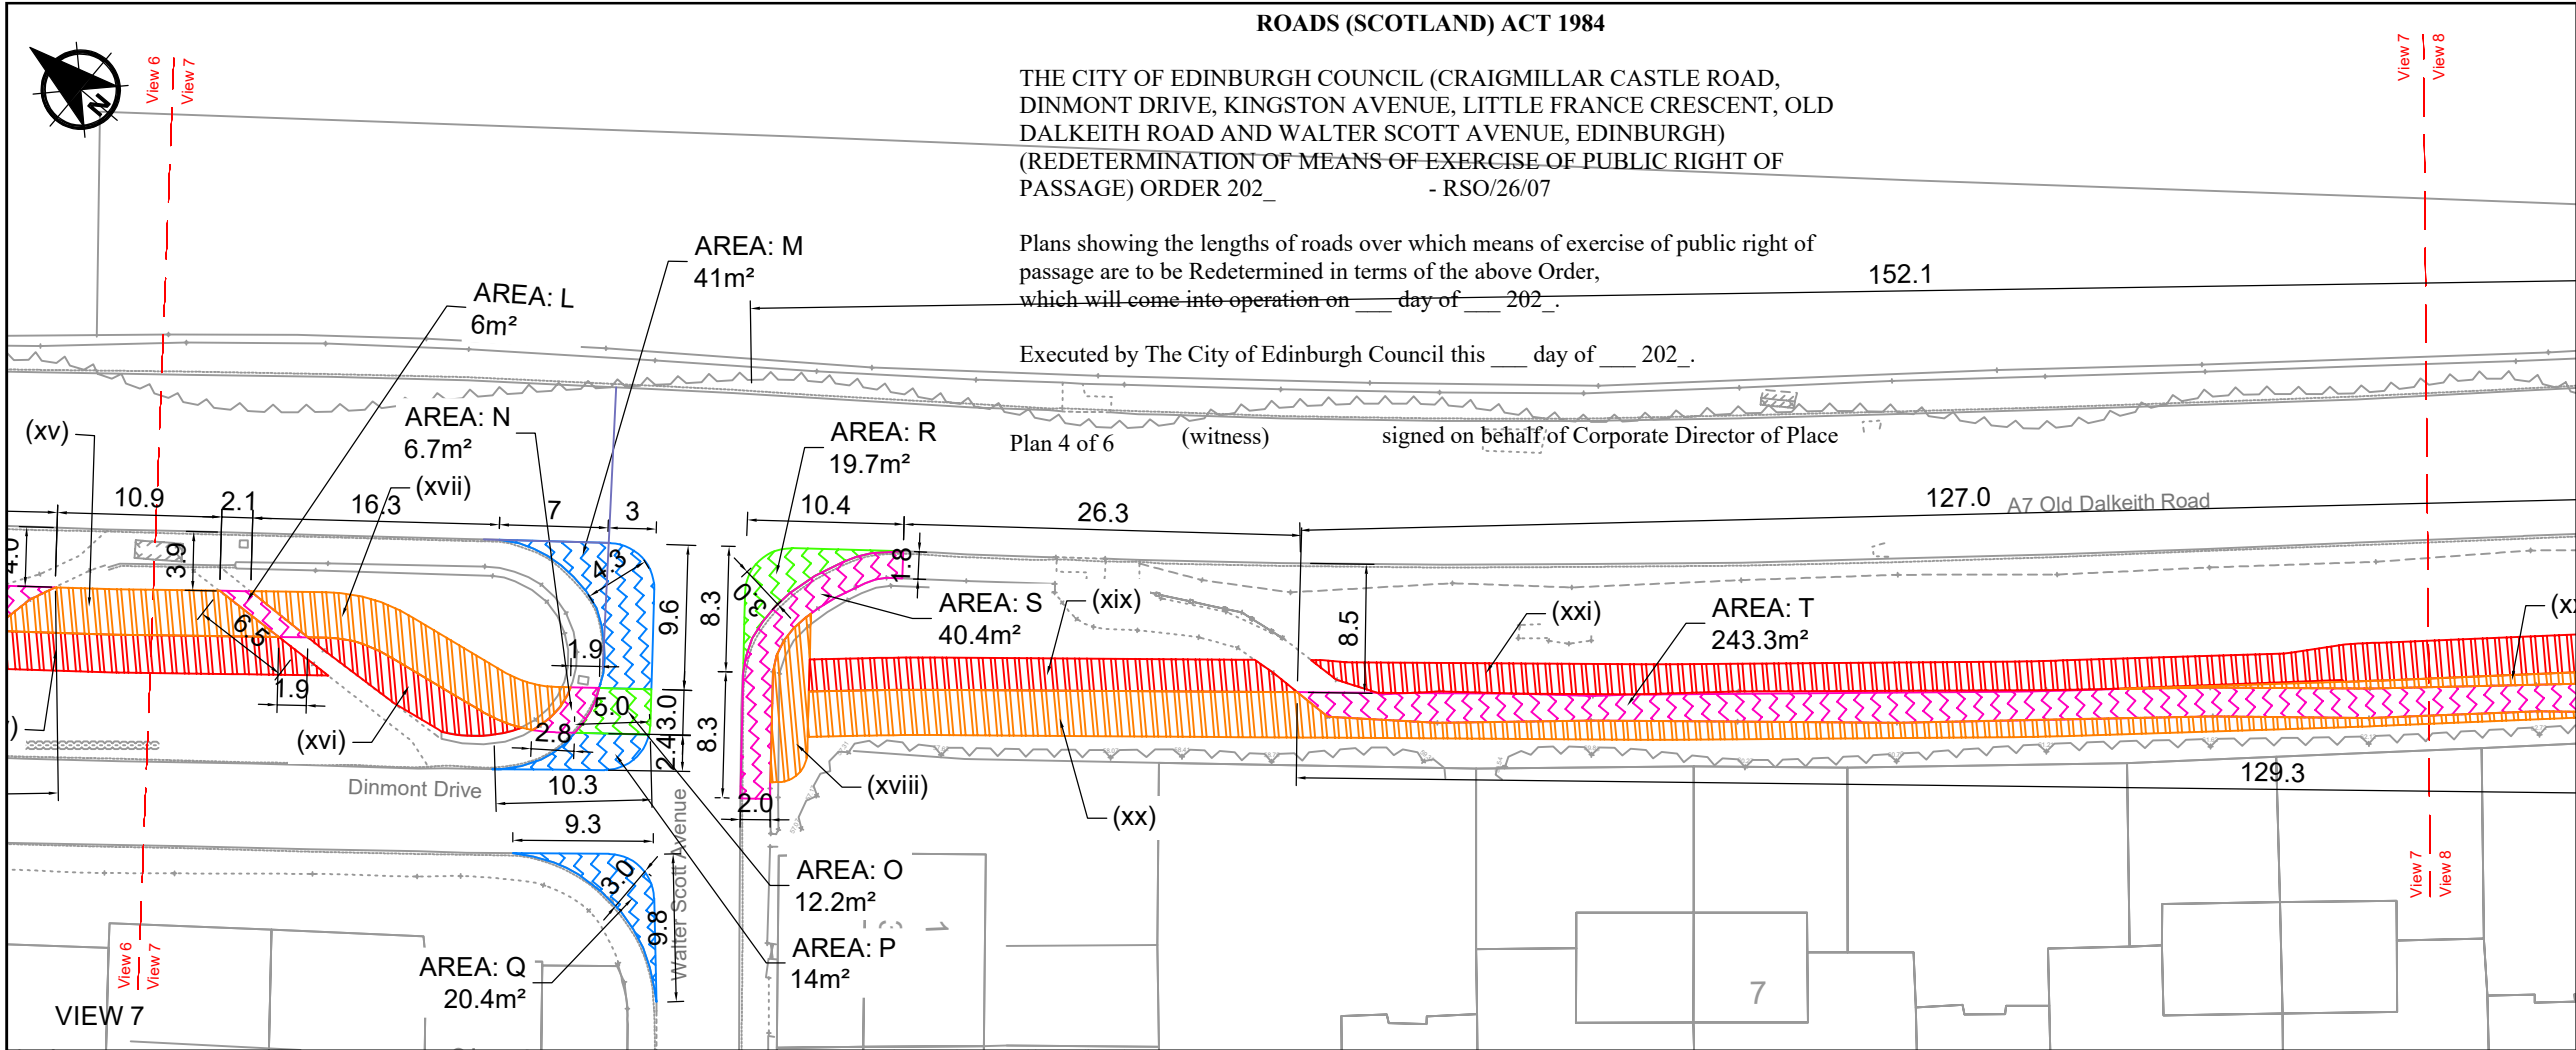

NOTES

- DO NOT SCALE FROM THIS DRAWING MANUALLY OR ELECTRONICALLY.
- THIS DRAWING IS TO BE READ IN CONJUNCTION WITH ALL OTHER RELEVANT PROJECT INFORMATION.
- ALL DIMENSIONS ARE IN METRES UNLESS OTHERWISE STATED.

EXISTING CARRIAGEWAY REDETERMINED AS FOOTWAY
(M=41m², P=14m², Q=20.4m², U=2.4m², X=23.3m², Y=14.5m², Z=62.5m²)

EXISTING CARRIAGEWAY REDETERMINED AS CYCLE TRACK
(O=12.2m², R=19.7m², W=1.8m², A1=663.8m²)

EXISTING FOOTWAY REDETERMINED AS CYCLE TRACK
(L=6m², N=6.7m², S=40.4m², T=243.3m², V=3.8m², B1=492.3m²)

EXISTING VERGE TO CYCLE TRACK
(xv, xvii, xviii, xx, xxi, xxiv)

EXISTING VERGE TO FOOTWAY
(xiv, xvi, xix, xxi, xxiii, xxv)

P09	13.08.2026	AREA D UPDATED & AREA Y1 ADDED	AMc	MR	JM
P08	30.07.26	LEGEND TEXT CHANGED & DIMENSION UPDATED	AMc	MR	JM
P07	05.11.2025	DIMENSION ADDED TO AREA Y	AMc	MR	JM
P06	05.11.25	DIMEIONS TO AREA A1 AND OFFSETS TO AREA T ADDED	AMc	MR	JM
P05	30.10.25	DIMENSIONS UPDATED & ROAD NAMES ADDED	AMc	MR	JM
P04	16.10.2025	DIMENSIONS INCREASED IN SIZE	AMc	MR	JM
P03	12.06.2025	DIMENSIONS UPDATED	AMc	MR	JM

Rev Date Amendment Details Dr'n Chk' App'

This drawing should not be relied on or used in circumstances other than those for which it was originally prepared and for which Sweco UK Limited was commissioned. Sweco UK Limited accepts no responsibility for this drawing to any party other than the person by whom it was commissioned. Any party which breaches the provisions of this disclaimer shall indemnify Sweco UK Limited for all loss or damage arising therefrom.
COPYRIGHT © Sweco 2024

2nd Floor, Quay 2
139 Fountainbridge
Edinburgh
EH3 9QG
Tel: +44 (0)131 550 6300
Web: www.sweco.co.uk

SWECO

Client
EDINBURGH
THE CITY OF EDINBURGH COUNCIL


Project Title
CAMERON TOLL TO BIOQUARTER ACTIVE TRAVEL ROUTE

Drawing Title
RE-DETERMINATION ORDER SHEET 04 OF 06

Purpose Of Issue
PRELIMINARY

Status	S0	Status Description	INITIAL STATUS OR WIP
Drawn	AMcN	Designed	AMcN
Sheet Size	A3	Checked	AB
		Sweco Ref	65206352
		Approved	JM
		Revision	P09

Drawing Number
65206352-SWE-S4-02-D-AT-42004

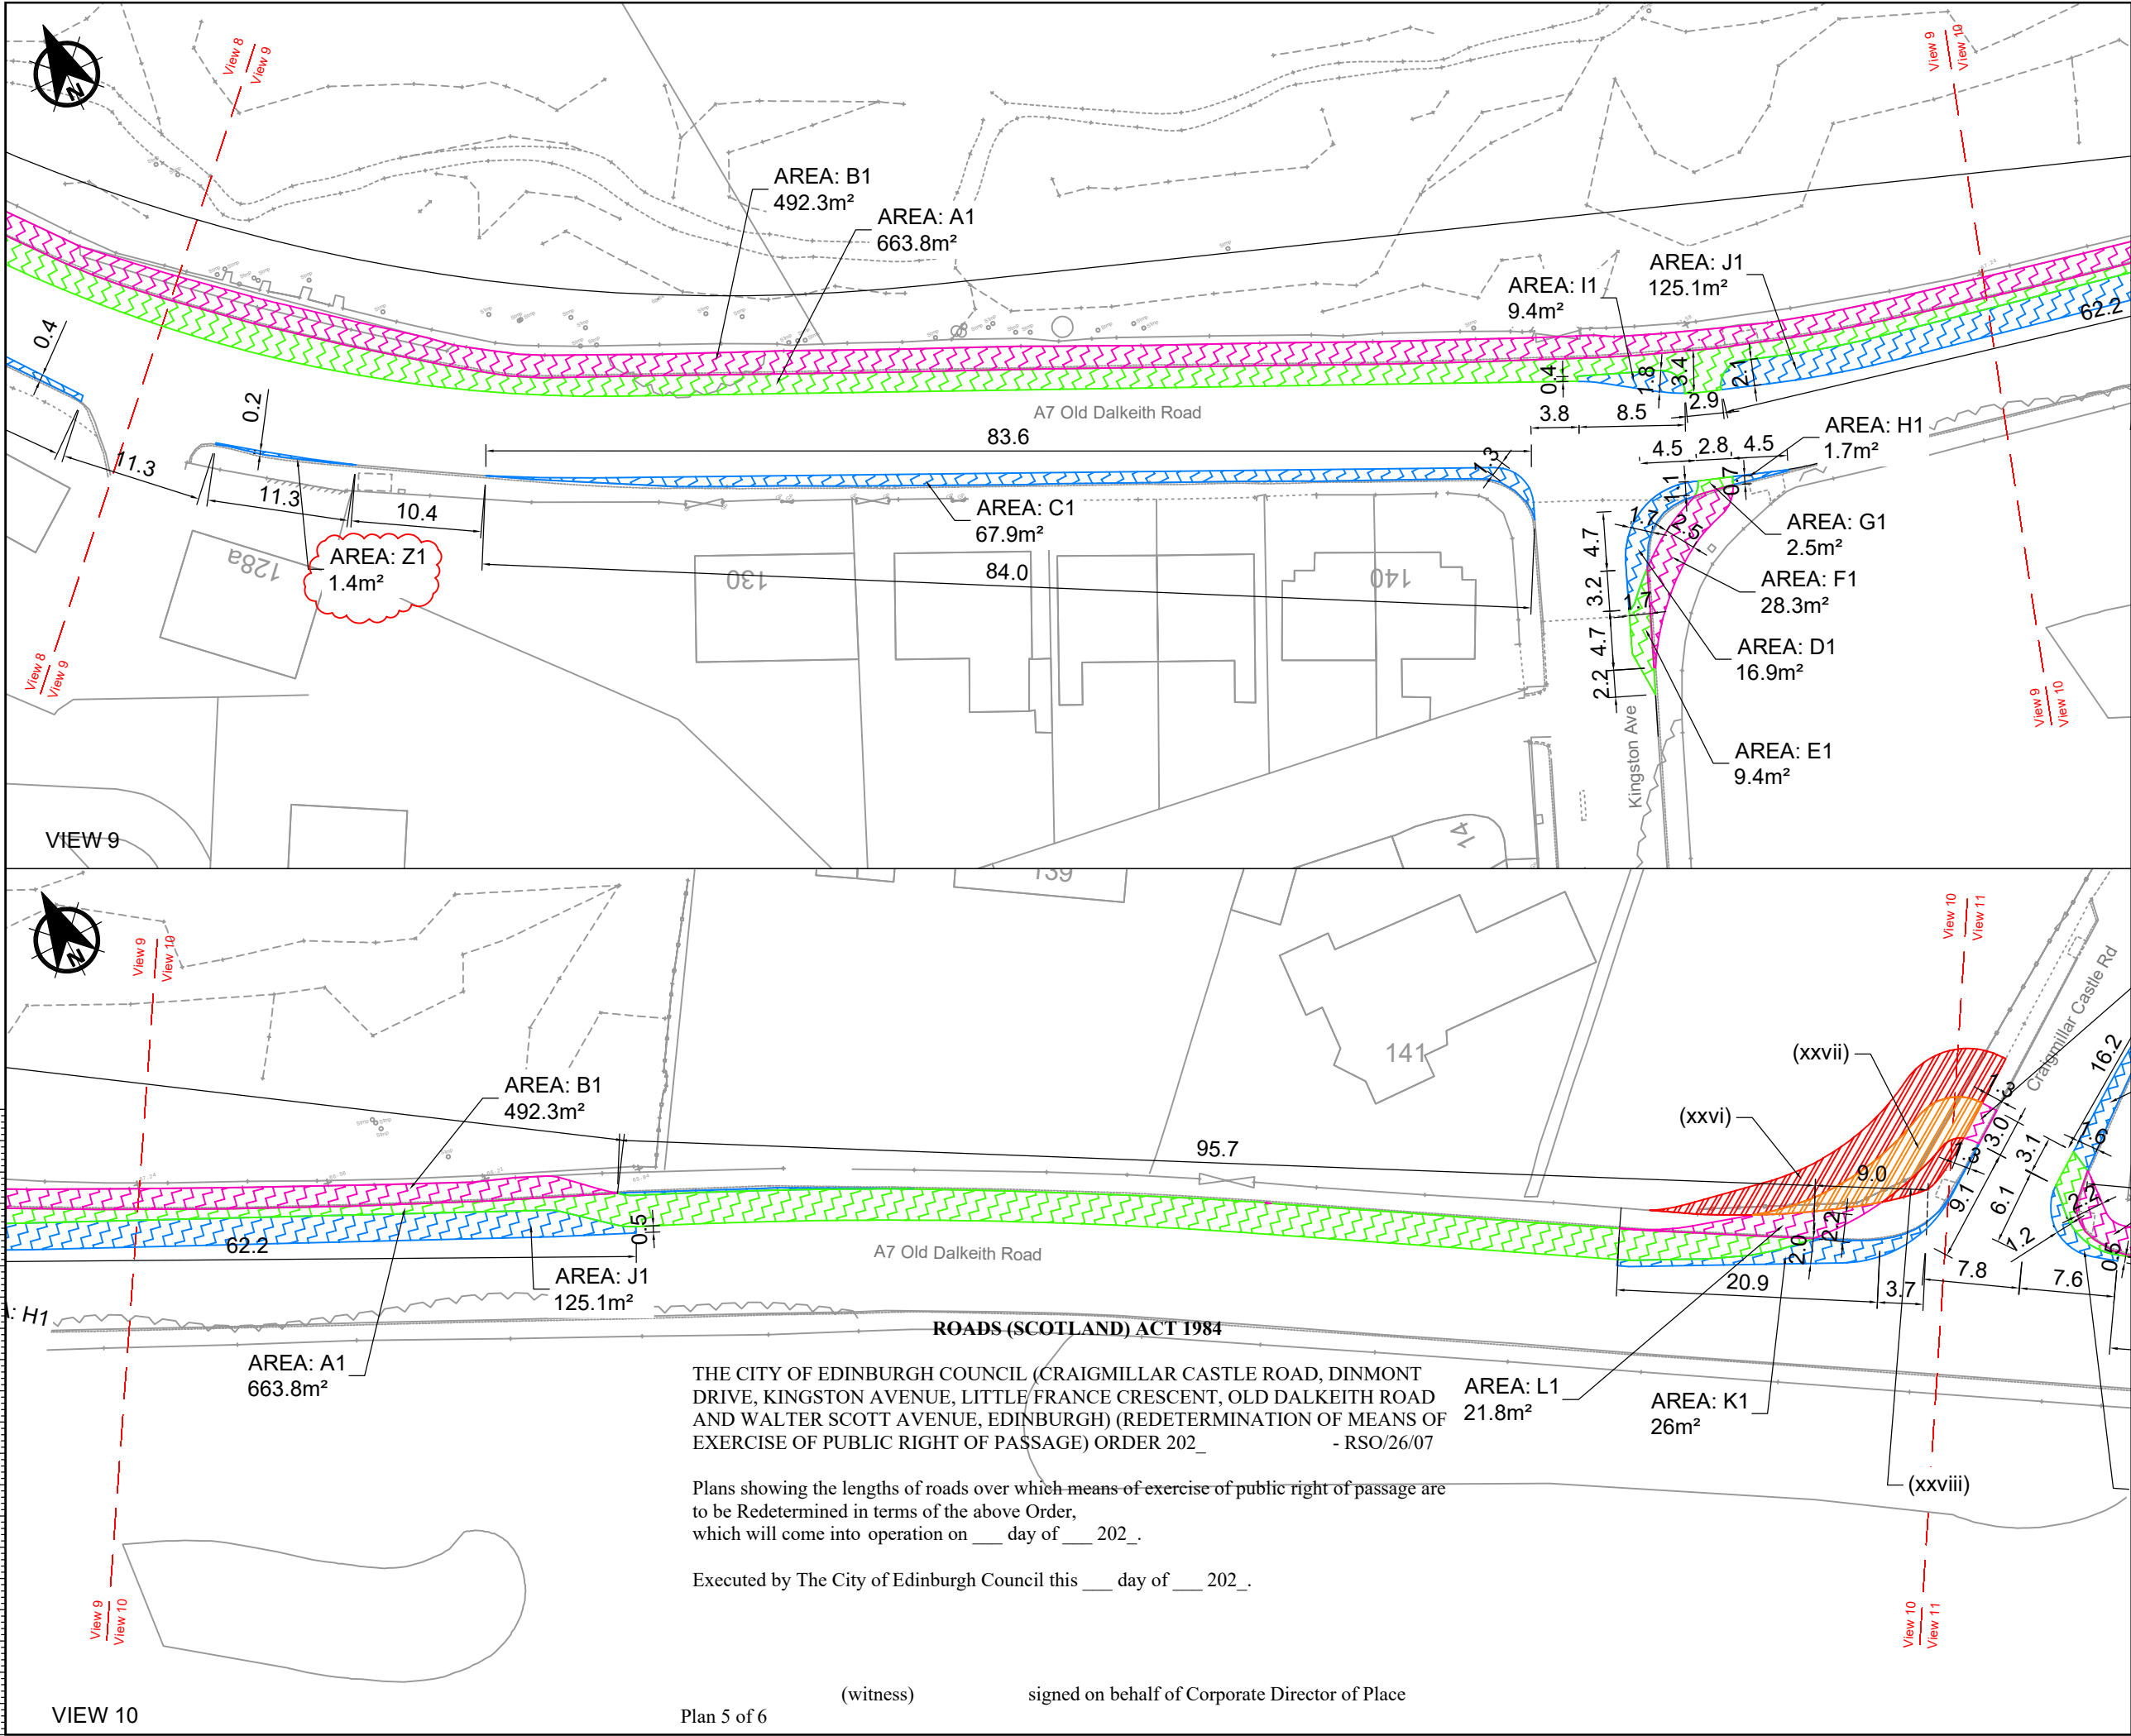

NOTES

- DO NOT SCALE FROM THIS DRAWING MANUALLY OR ELECTRONICALLY.
- THIS DRAWING IS TO BE READ IN CONJUNCTION WITH ALL OTHER RELEVANT PROJECT INFORMATION.
- ALL DIMENSIONS ARE IN METRES UNLESS OTHERWISE STATED.

EXISTING CARRIAGEWAY REDETERMINED AS FOOTWAY (C1=67.9m², D1=16.9m², H1=1.7m², I1=9.4m², J1=125.1m², K1=26m², Z1=1.4m²)

EXISTING CARRIAGEWAY REDETERMINED AS CYCLE TRACK (A1=663.8m², E1=9.4m², G1=2.5m²)

EXISTING FOOTWAY REDETERMINED AS CYCLE TRACK (B1=492.3m², F1=28.3m², L1=21.8m²)

EXISTING VERGE TO CYCLE TRACK (xxvii=43.4m², xxix=23.3m²)

EXISTING VERGE TO FOOTWAY (xxvi=73.1m², xxviii=8.5m²)

P09	13.08.2026	AREA D UPDATED & AREA Y1 ADDED	AMc	MR	JM
P08	30.07.26	LEGEND TEXT CHANGED	AMc	MR	JM
P07	05.11.2025	DIMENSION ADDED TO AREA F1	AMc	MR	JM
P06	05.11.25	DIMEIONS TO AREA A1 T ADDED	AMc	MR	JM
P05	30.10.25	DIMENSIONS UPDATED & ROAD NAMES ADDED	AMc	MR	JM
P04	16.10.2025	DIMENSIONS INCREASED IN SIZE	AMc	MR	JM
P03	12.06.2025	DIMENSIONS UPDATED	AMc	MR	JM

Rev Date Amendment Details Dr'n Chk' App'

This drawing should not be relied on or used in circumstances other than those for which it was originally prepared and for which Sweco UK Limited was commissioned. Sweco UK Limited accepts no responsibility for this drawing to any party other than the person by whom it was commissioned. Any party which breaches the provisions of this disclaimer shall indemnify Sweco UK Limited for all loss or damage arising therefrom. COPYRIGHT © Sweco 2024

2nd Floor, Quay 2
139 Fountainbridge
Edinburgh
EH3 9QG
Tel: +44 (0)131 550 6300
Web: www.sweco.co.uk

SWECO

Client
EDINBURGH
THE CITY OF EDINBURGH COUNCIL

Project Title
CAMERON TOLL TO BIOQUARTER ACTIVE TRAVEL ROUTE

Drawing Title
RE-DETERMINATION ORDER SHEET 05 OF 06

Purpose Of Issue
PRELIMINARY

Status	S0	Status Description	INITIAL STATUS OR WIP
Drawn	AMcN	Designed	AMcN
Checked	AB	Approved	JM
Sheet Size	A3	Scale	1:500
Sweco Ref	65206352	Revision	P09


Drawing Number
65206352-SWE-S4-02-D-AT-42005

THE CITY OF EDINBURGH COUNCIL (CRAIGMILLAR CASTLE ROAD, DINMONT DRIVE, KINGSTON AVENUE, LITTLE FRANCE CRESCENT, OLD DALKEITH ROAD AND WALTER SCOTT AVENUE, EDINBURGH) (REDETERMINATION OF MEANS OF EXERCISE OF PUBLIC RIGHT OF PASSAGE) ORDER 202_ - RSO/26/07

Plans showing the lengths of roads over which means of exercise of public right of passage are to be Redetermined in terms of the above Order, which will come into operation on ___ day of ___ 202_.

Executed by The City of Edinburgh Council this ___ day of ___ 202_.

(witness) signed on behalf of Corporate Director of Place

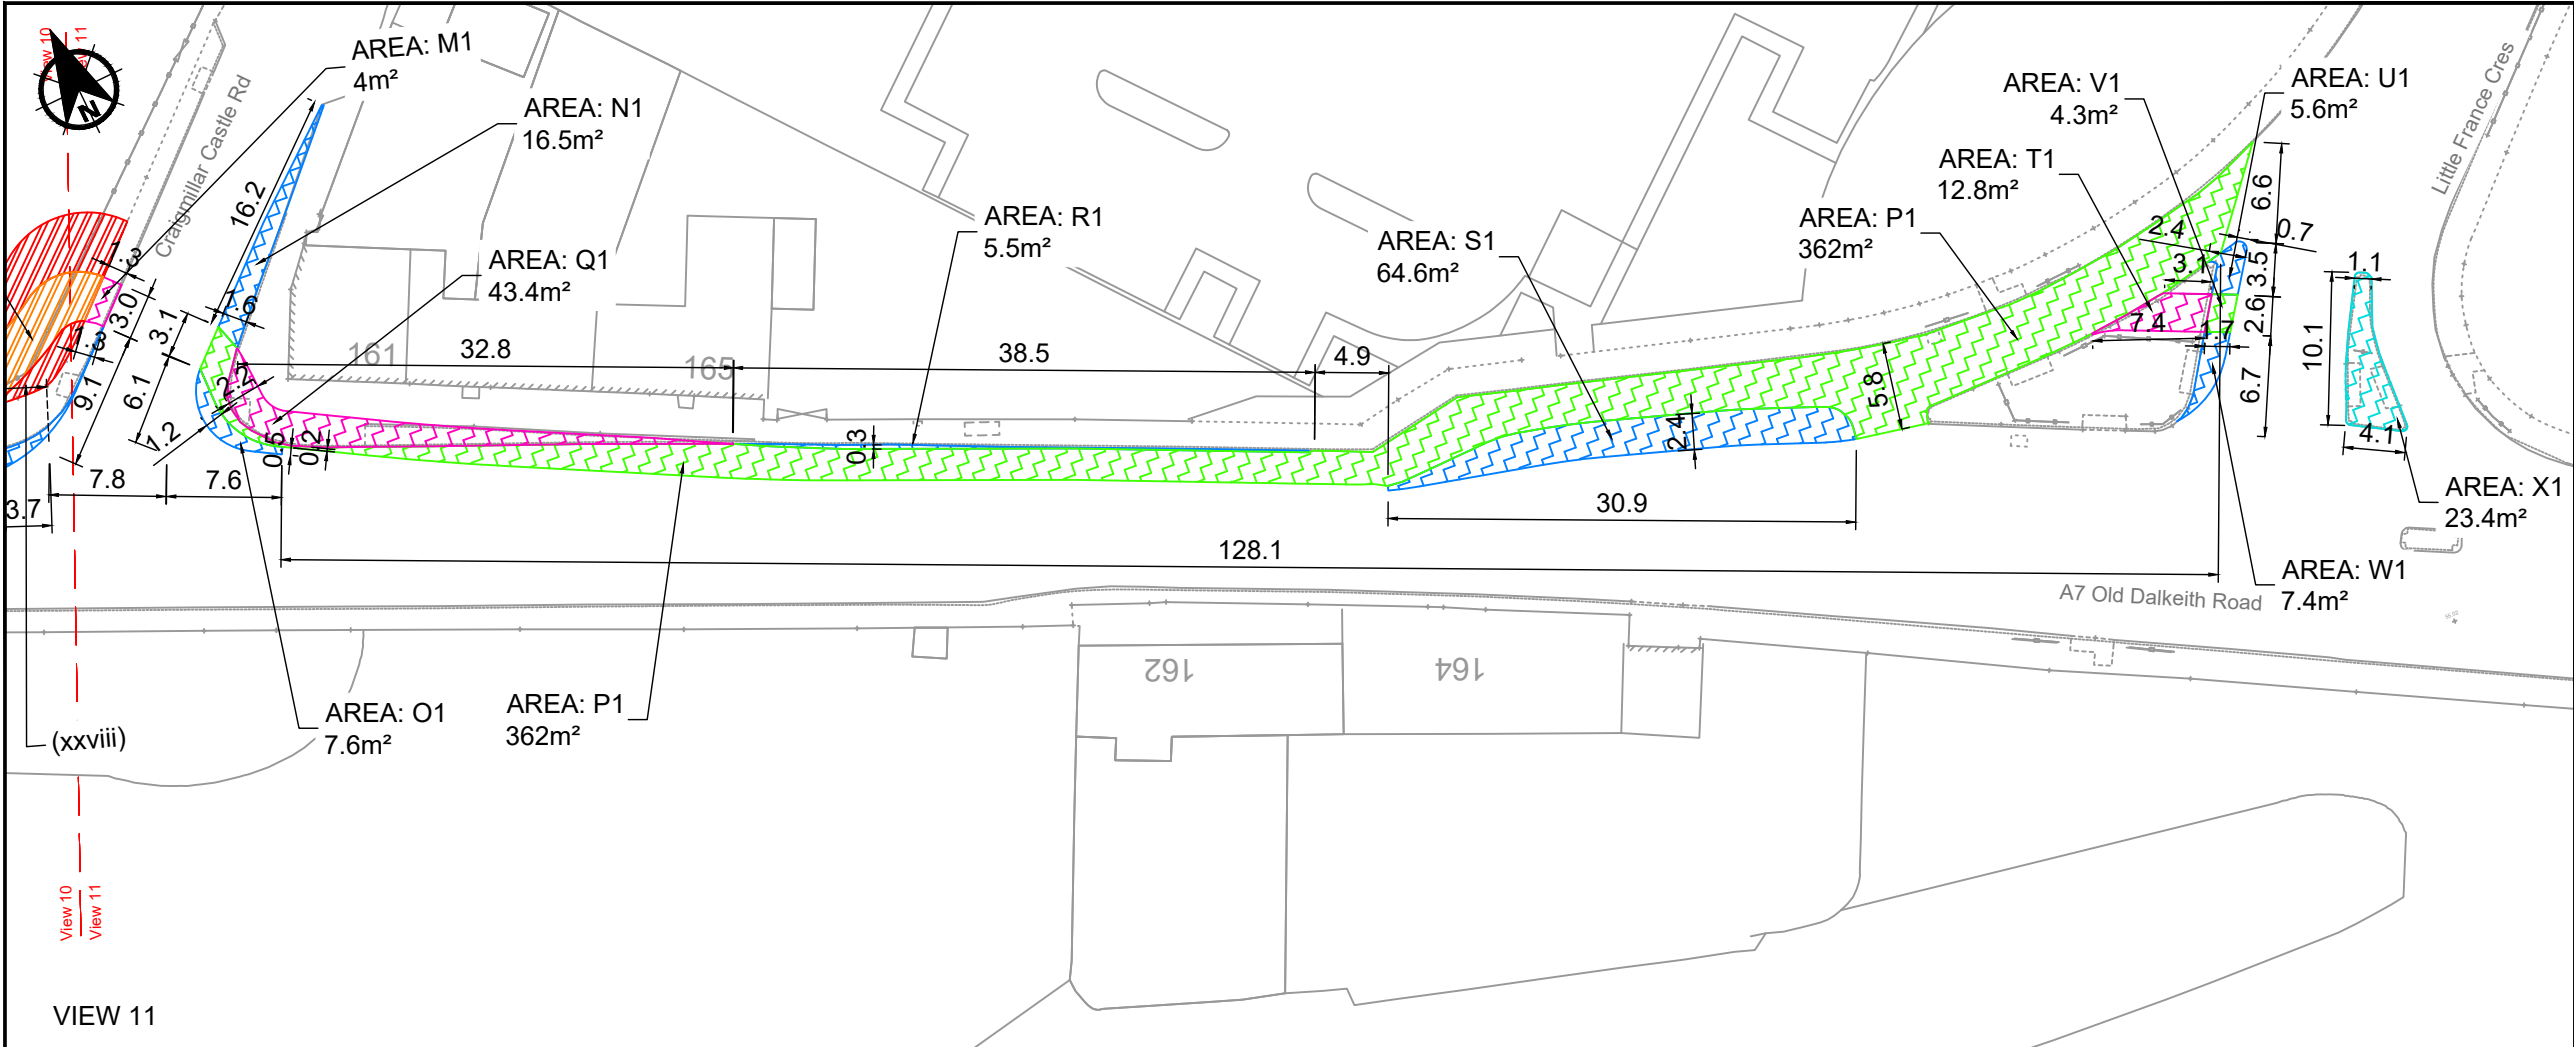

NOTES

- DO NOT SCALE FROM THIS DRAWING MANUALLY OR ELECTRONICALLY.
- THIS DRAWING IS TO BE READ IN CONJUNCTION WITH ALL OTHER RELEVANT PROJECT INFORMATION.
- ALL DIMENSIONS ARE IN METRES UNLESS OTHERWISE STATED.

EXISTING CARRIAGEWAY
REDETERMINED AS FOOTWAY
(N1=16.5m², O1=7.6m², R1= 5.5m²,
S1=64.6m², U1=5.6m², W1=7.4m²)

EXISTING CARRIAGEWAY
REDETERMINED AS CYCLE TRACK
(P1=362m², V1=4.3m²)

EXISTING FOOTWAY REDETERMINED
AS CYCLE TRACK
(Q1=43.4m², T1=12.8m²)

EXISTING FOOTWAY REDETERMINED
AS CARRIAGEWAY
(X1=23.4m²)

P07	05.11.2025	DIMENSION ADDED TO AREA U1	AMc	MR	JM
P06	05.11.25	DIMEIONS TO AREA u1 T ADDED	AMc	MR	JM
P05	30.10.25	DIMENSIONS UPDATED & ROAD NAMES ADDED	AMc	MR	JM
P04	16.10.2025	DIMENSIONS INCREASED IN SIZE	AMc	MR	JM
P03	12.06.2025	DIMENSIONS UPDATED	AMc	MR	JM
P02	25.03.2025	AREAS AND DIMENSIONS ADDED	AMc	MR	JM
P01	18.10.24	FIRST ISSUE	AMc	AB	JM
Rev	Date	Amendment Details	Dr'n	Chk'	App'

This drawing should not be relied on or used in circumstances other than those for which it was originally prepared and for which Sweco UK Limited was commissioned. Sweco UK Limited accepts no responsibility for this drawing to any party other than the person by whom it was commissioned. Any party which breaches the provisions of this disclaimer shall indemnify Sweco UK Limited for all loss or damage arising therefrom.

COPYRIGHT © Sweco 2024

2nd Floor, Quay 2
139 Fountainbridge
Edinburgh
EH3 9QG
Tel: +44 (0)131 550 6300
Web: www.sweco.co.uk

SWECO

Client

• EDINBURGH •

THE CITY OF EDINBURGH COUNCIL

Project Title

CAMERON TOLL TO
BIOQUARTER ACTIVE TRAVEL
ROUTE

Drawing Title

RE-DETERMINATION ORDER
SHEET 06 OF 06

Purpose Of Issue

PRELIMINARY

Status	S0	Status Description INITIAL STATUS OR WIP		
Drawn	AMcN	Designed	AMcN	Checked
				AB
Sheet Size	A3	Scale	1:500	Sweco Ref
				65206352
				Revision
				P07

Drawing Number

65206352-SWE-S4-02-D-AT-42006

ROADS (SCOTLAND) ACT 1984

THE CITY OF EDINBURGH COUNCIL (CRAIGMILLAR CASTLE ROAD, DINMONT DRIVE, KINGSTON AVENUE, LITTLE FRANCE CRESCENT, OLD DALKEITH ROAD AND WALTER SCOTT AVENUE, EDINBURGH) (REDETERMINATION OF MEANS OF EXERCISE OF PUBLIC RIGHT OF PASSAGE) ORDER 202_

- RSO/26/07

Plans showing the lengths of roads over which means of exercise of public right of passage are to be Redetermined in terms of the above Order, which will come into operation on __ day of __ 202_.

Executed by The City of Edinburgh Council this __ day of __ 202_.

Plan 6 of 6

(witness)

signed on behalf of Corporate Director of Place

C:\Cad\Temp\AcPublish_12664\ 65206352-SWE-S4-XX-D-AT-42001 to 42006_RSO-P04.dwg