

1:00
0 10
Millimetres

DO NOT SCALE

KEY

- Pre-cast concrete paving
- Natural stone paving
- Asphalt footpath
- Raised Setts
- Cycle route
- Shared surface (Cycle route)
- Shared surface (pre-cast concrete paving)
- Shared surface (natural stone paving)
- Shared surface (asphalt footpath)
- Grasscrete or similar approved
- Proposed trees
- Existing trees
- Proposed grass
- Proposed ground-cover shrub planting
- Proposed raised planter
- Proposed/retained cycle racks (8no provided; indicative location)
- Tram/ Cycle interface road markings (indicative)
- Tactile paving (Indicative)
- Existing/ proposed walls
- P Parking bays
- L Loading bays
- B Bin locations

Stabling area incorporating security measures including CCTV

Public Realm Improvements: predominantly soft landscape treatment comprised of specimen trees and ground-cover shrub planting.

Adjoins existing shared surface facility

Driver welfare facility

Buffer stop

Uncontrolled crossing

Uncontrolled crossing

Newhaven Tramstop

Uncontrolled crossing

New proposed path connection

P12	23/11/21	Updates to reflect Contractor's design	BF	SS	SB	SM
P11	05/08/21	ELEVENTH ISSUE	AM	SS	SB	SM
P10	18/09/20	TENTH ISSUE	LL	SS	SB	SM
P09	31/07/20	NINTH ISSUE	LL	SS	SB	SM
P08	16/06/20	EIGHTH ISSUE	LL	SS	SB	SM
P07	25/03/20	SEVENTH ISSUE	LL	SS	SB	SM
P06	22/08/19	SIXTH ISSUE	LL	SS	SB	SM
P05	29/01/19	FIFTH ISSUE	RP	SB	SB	SM
P04	05/10/18	FOURTH ISSUE	RP	SB	SB	SM
P03	29/09/18	THIRD ISSUE	RP	SB	SB	SM
P02	14/03/18	SECOND ISSUE	SW	SB	SB	SM
P01	06/03/18	FIRST ISSUE	SW	SB	SB	SM

FOR INFORMATION S2

ATKINS
 6th Floor
 200 Broomielaw
 Glasgow
 Scotland
 G1 4RU
 Tel: +44 (0)141 220 2000
 Fax: +44 (0)141 220 2001
 www.atkinsglobal.com


EDINBURGH
 THE CITY OF EDINBURGH COUNCIL

Project Title
**EDINBURGH TRAM
 YORK PLACE TO NEWHAVEN**

Drawing Title
**LANDSCAPE PROPOSALS
 SHEET 1 OF 14**

Scale	Original	Checked	Approved	Authorised
1:500	LL	SS	SB	SM
Original Size	Date	Date	Date	Date
A1	23/11/21	23/11/21	23/11/21	23/11/21
Drawing Number	Revision			
5149899-ATK-ETE-DRG-EN-00001	P12			

GENERAL NOTES:
 • CYCLEWAY/ PEDESTRIAN AND CYCLEWAY/ TRAM INTERFACES AT ALL JUNCTIONS TO BE DEVELOPED AT DETAILED DESIGN PHASE.
 • BIN LOCATIONS: EXACT SPECIFICATION, SIZE AND LOCATION TO BE AGREED WITH COUNCIL WASTE SERVICES DEPARTMENT. PLEASE REFER TO THE WASTE MANAGEMENT DRAWINGS FOR FURTHER INFORMATION.
 • REFER TO THE TRO DRAWINGS AND SCHEDULES FOR DETAILS OF THE SPECIFIC LOADING AND PARKING NOTED.
 • THIS DRAWING HAS BEEN UPDATED TO REFLECT AMENDMENTS TO THE ORIGINAL SCHEME RESULTING FROM THE DEVELOPMENT OF THE CONTRACTOR'S DESIGN. THESE ARE NOT EXHAUSTIVE AND THE CONTRACTOR'S DRAWINGS SHOULD BE CONSULTED FOR ANY DESIGN INFORMATION

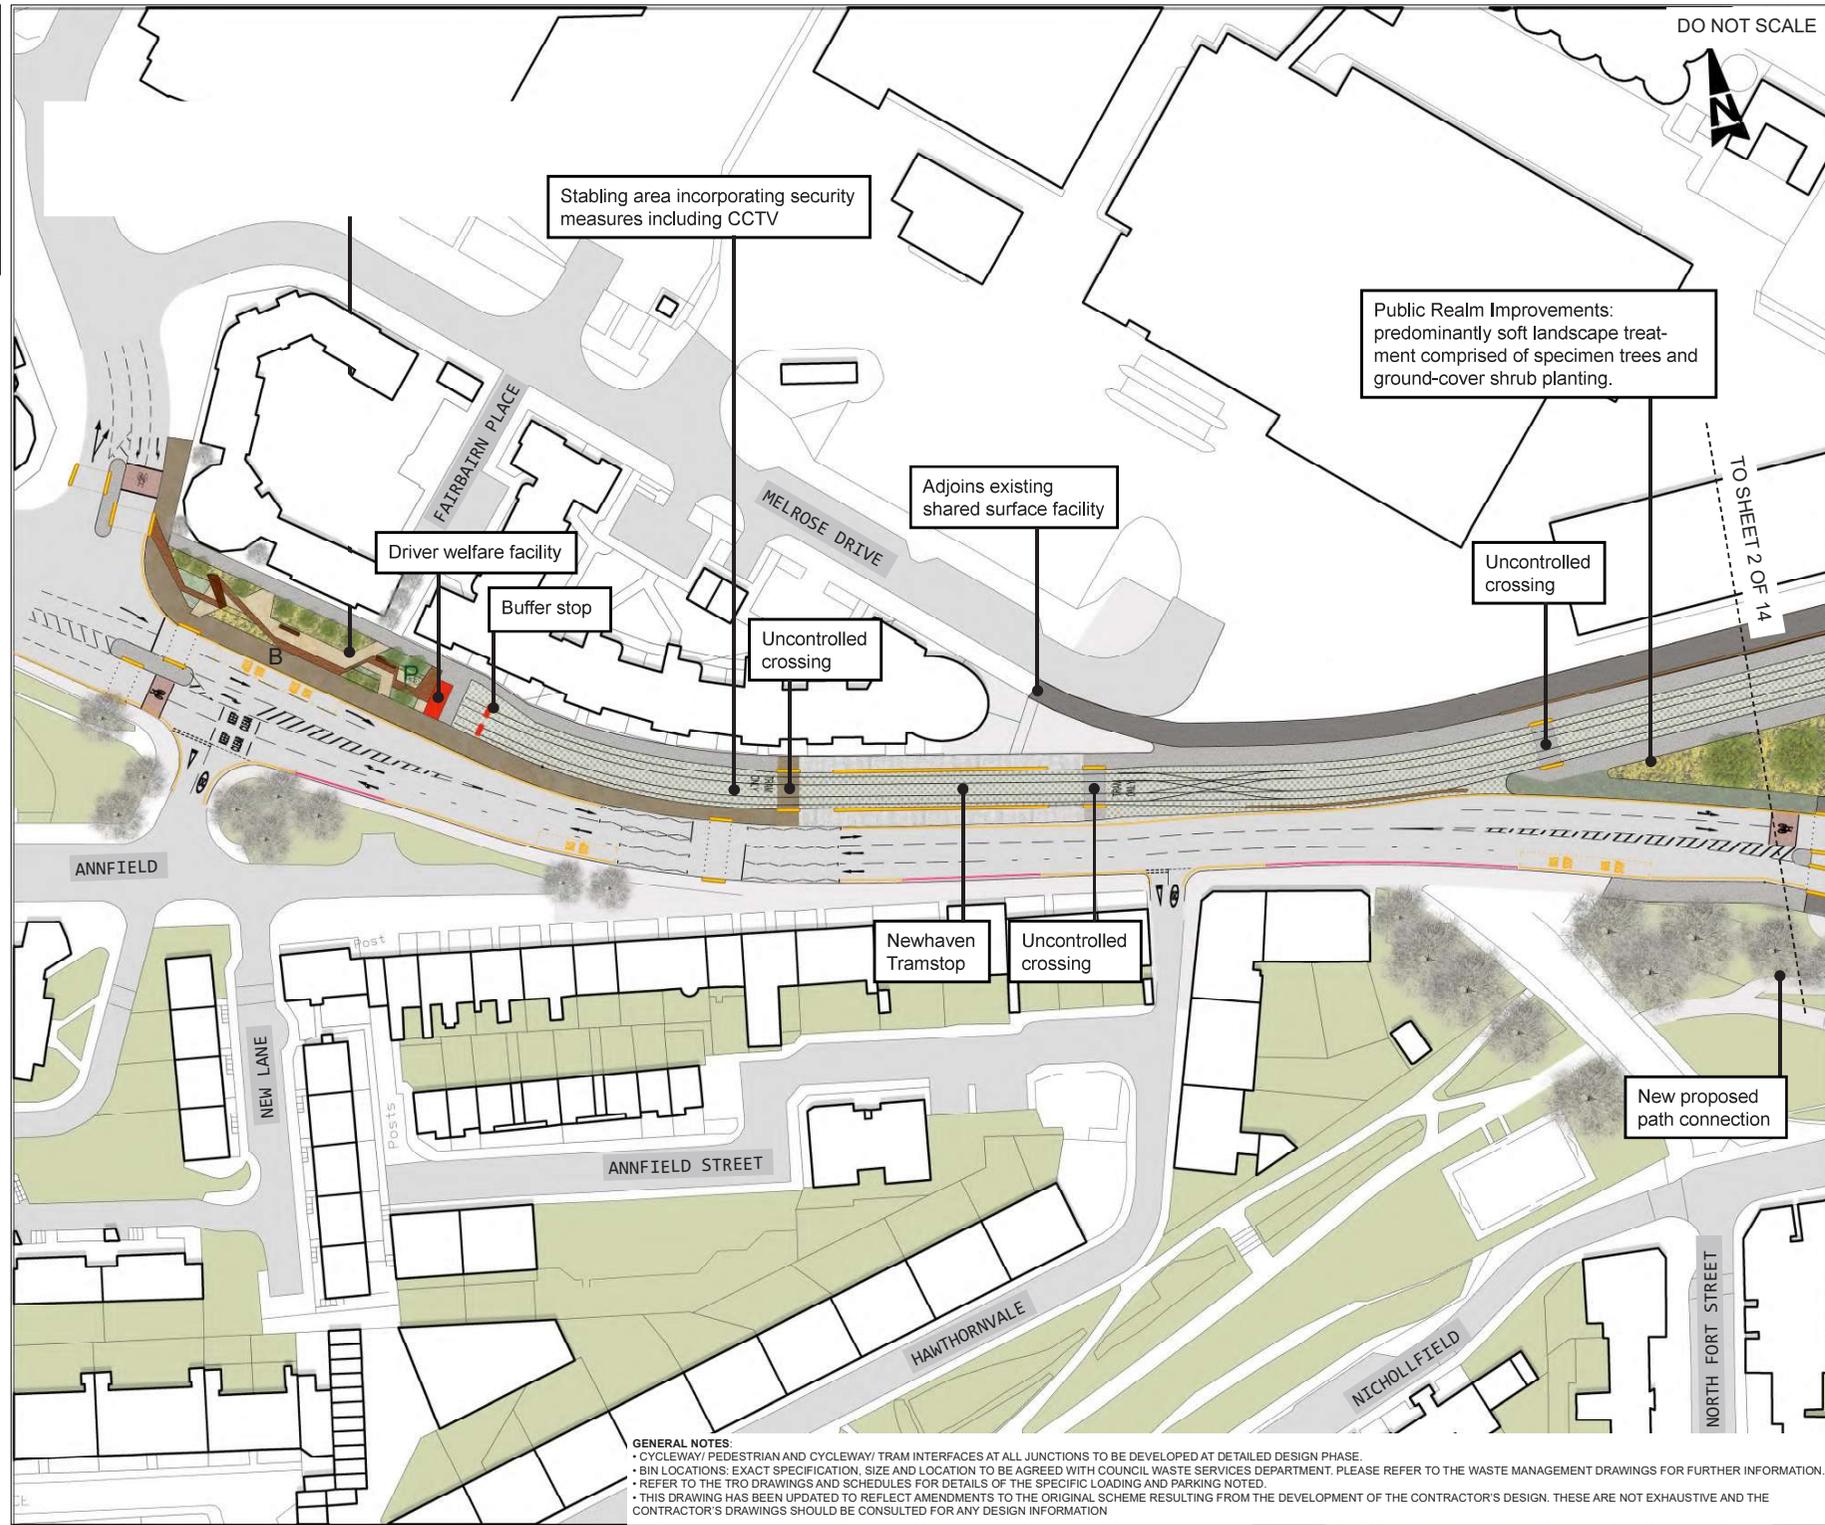

0 10 100
Millimetres

DO NOT SCALE

KEY

- Pre-cast concrete paving
- Natural stone paving
- Asphalt footpath
- Raised Setts
- Cycle route
- Shared surface (Cycle route)
- Shared surface (pre-cast concrete paving)
- Shared surface (natural stone paving)
- Shared surface (asphalt footpath)
- Grasscrete or similar approved
- Proposed trees
- Existing trees
- Proposed grass
- Proposed ground-cover shrub planting
- Proposed raised planter
- Proposed/retained cycle racks (8no provided; indicative location)
- Tram/ Cycle interface road markings (indicative)
- Tactile paving (Indicative)
- Existing/ proposed walls
- P Parking bays
- L Loading bays
- B Bin locations

Public Realm Improvements:
predominantly soft landscape treatment
comprised of specimen trees and ground-cover
shrub planting.

Permanent
Graffiti Wall

Urban pollinator wildflower seeding

Cruise Terminal layout plan agreed with Forth Ports.

TO SHEET 3 OF 14

TO SHEET 1 OF 14

New proposed
path connection

Except
cyclists

Ground-cover planting
beneath Specimen trees

Bench

LINDSAY ROAD

LINDSAY ROAD

NORTH LEITH SANDS

PORTLAND GARDENS

NORTH LEITH SANDS

PORTLAND ROW AND ROW

BATHFIELD

P12	23/11/21	Updates to reflect Contractor's design	BF	SS	SB	SM
P11	05/08/21	ELEVENTH ISSUE	AM	SS	SB	SM
P10	05/08/20	TENTH ISSUE	LL	SS	SB	SM
P09	31/07/20	NINTH ISSUE	LL	SS	SB	SM
P08	16/06/20	EIGHTH ISSUE	LL	SS	SB	SM
P07	19/11/19	FORTH PORTS ACCESS UPDATE	LL	SS	SB	SM
P06	22/08/19	SIXTH ISSUE	LL	SS	SB	SM
P05	29/01/19	FIFTH ISSUE	RP	SB	SB	SM
P04	05/10/18	FOURTH ISSUE	RP	SB	SB	SM
P03	29/09/18	THIRD ISSUE	RP	SB	SB	SM
P02	14/03/18	SECOND ISSUE	SW	SB	SB	SM
P01	06/03/18	FIRST ISSUE	SW	SB	SB	SM
Rev.	Date	Description	Orig	Chg'd	Aspt'd	Autr'd

FOR INFORMATION S2

ATKINS 6th Floor
200 Broomielaw
Glasgow
Scotland
G1 4RU
Tel: +44 (0)141 220 2000
Fax: +44 (0)141 220 2001
www.atkinsglobal.com

Copyright © Atkins Limited (2013)
Client

EDINBURGH
THE CITY OF EDINBURGH COUNCIL

Project Title
**EDINBURGH TRAM
YORK PLACE TO NEWHAVEN**


Drawing Title
**LANDSCAPE PROPOSALS
SHEET 2 OF 14**

Scale	1:500	Original Size	A1	Drawing Number	5149899-ATK-ETE-DRG-EN-00002
Designer	LL	Date	23/11/21	Author	SM
Checked	SS	Date	23/11/21	Revision	P12
Approved	SB	Date	23/11/21		
Authorised	SM	Date	23/11/21		

GENERAL NOTES:

- CYCLEWAY/ PEDESTRIAN AND CYCLEWAY/ TRAM INTERFACES AT ALL JUNCTIONS TO BE DEVELOPED AT DETAILED DESIGN PHASE.
- BIN LOCATIONS: EXACT SPECIFICATION, SIZE AND LOCATION TO BE AGREED WITH COUNCIL WASTE SERVICES DEPARTMENT. PLEASE REFER TO THE WASTE MANAGEMENT DRAWINGS FOR FURTHER INFORMATION.
- REFER TO THE TRO DRAWINGS AND SCHEDULES FOR DETAILS OF THE SPECIFIC LOADING AND PARKING NOTED.
- THIS DRAWING HAS BEEN UPDATED TO REFLECT AMENDMENTS TO THE ORIGINAL SCHEME RESULTING FROM THE DEVELOPMENT OF THE CONTRACTOR'S DESIGN. THESE ARE NOT EXHAUSTIVE AND THE CONTRACTOR'S DRAWINGS SHOULD BE CONSULTED FOR ANY DESIGN INFORMATION

100
0 10
Millimetres

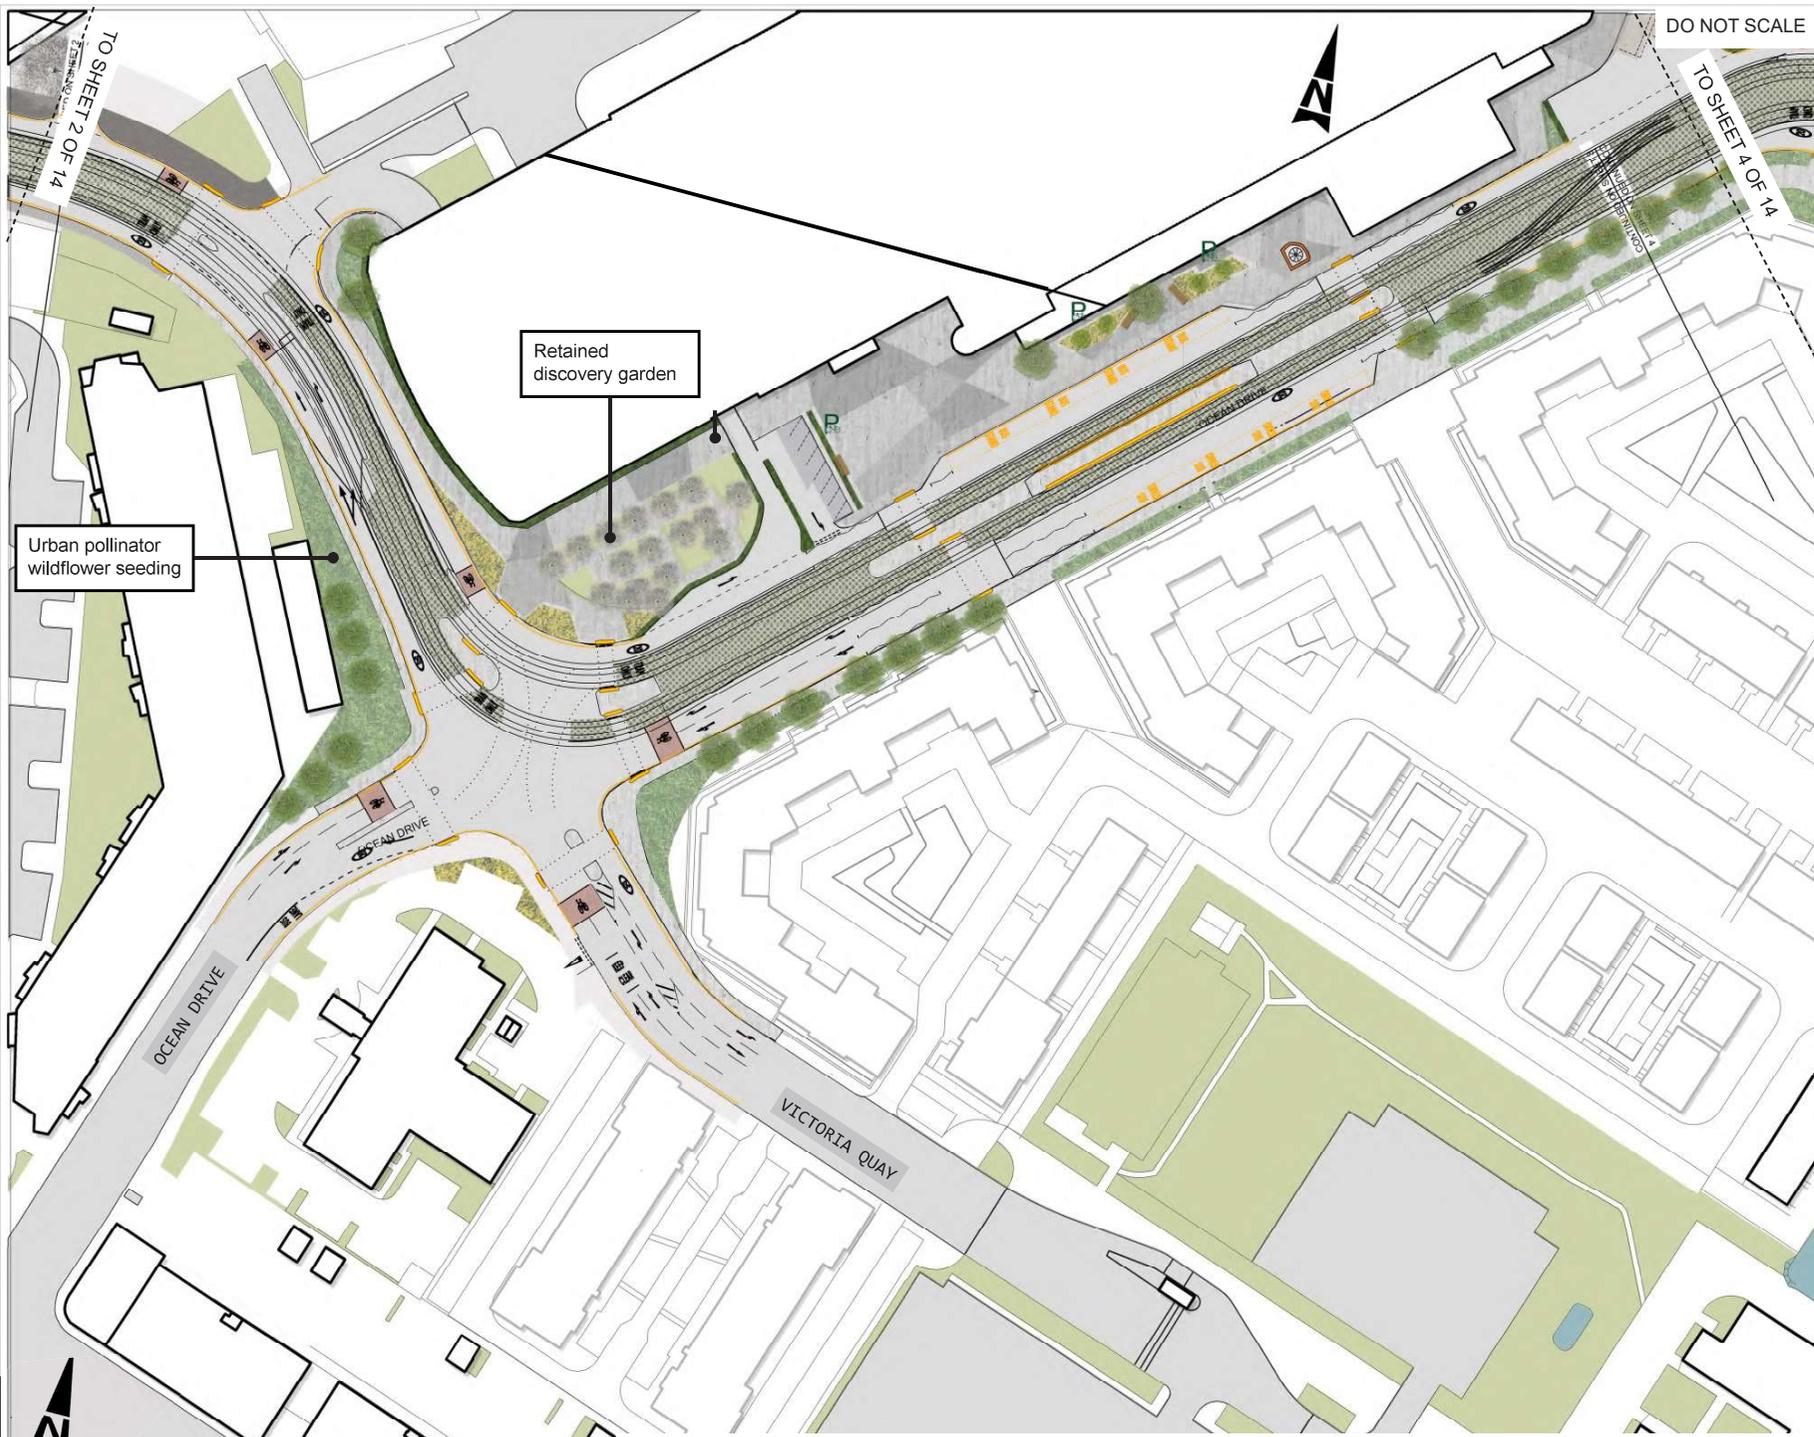

DO NOT SCALE

TO SHEET 2 OF 14

TO SHEET 4 OF 14

KEY

- Pre-cast concrete paving
- Natural stone paving
- Asphalt footpath
- Raised Setts
- Cycle route
- Shared surface (Cycle route)
- Shared surface (pre-cast concrete paving)
- Shared surface (natural stone paving)
- Shared surface (asphalt footpath)
- Grasscrete or similar approved
- Proposed trees
- Existing trees
- Proposed grass
- Proposed ground-cover shrub planting
- Proposed raised planter
- Proposed/retained cycle racks (8no provided; indicative location)
- Tram/ Cycle interface road markings (indicative)
- Tactile paving (Indicative)
- Existing/ proposed walks
- Parking bays
- Loading bays
- Bin locations
- Trees within raised planters

Urban pollinator wildflower seeding

Retained discovery garden

P12	23/11/21	Updates to reflect Contractor's design	BF	SS	SB	SM
P11	05/08/21	ELEVENTH ISSUE	AM	SS	SB	SM
P10	12/01/21	TENTH ISSUE	LL	SS	SB	SM
P09	20/10/20	NINTH ISSUE	LL	SS	SB	SM
P08	18/09/20	EIGHTH ISSUE	LL	SS	SB	SM
P07	31/07/20	SEVENTH ISSUE	LL	SS	SB	SM
P06	16/06/20	SIXTH ISSUE	LL	SS	SB	SM
P05	29/01/19	FIFTH ISSUE	RP	SB	SB	SM
P04	05/10/18	FOURTH ISSUE	RP	SB	SB	SM
P03	29/09/18	THIRD ISSUE	RP	SB	SB	SM
P02	14/03/18	SECOND ISSUE	SW	SB	SB	SM
P01	06/03/18	FIRST ISSUE	SW	SB	SB	SM

FOR INFORMATION S2

ATKINS 6th Floor
200 Broomielaw
Glasgow
Scotland
G1 4RU
Tel: +44 (0)141 220 2000
Fax: +44 (0)141 220 2001
www.atkinsglobal.com

Copyright © Atkins Limited (2013)
Client

EDINBURGH
THE CITY OF EDINBURGH COUNCIL

Project Title
**EDINBURGH TRAM
YORK PLACE TO NEWHAVEN**

Drawing Title
**LANDSCAPE PROPOSALS
SHEET 3 OF 14**

Scale	Original Size	Original	Checked	Approved	Authorised
1:500	A1	LL	SS	SB	SM
Drawing Number	Date	Date	Date	Date	Date
5149899-ATK-ETE-DRG-EN-00003	23/11/21	23/11/21	23/11/21	23/11/21	23/11/21
					Revision
					P12

GENERAL NOTES:

- CYCLEWAY/ PEDESTRIAN AND CYCLEWAY/ TRAM INTERFACES AT ALL JUNCTIONS TO BE DEVELOPED AT DETAILED DESIGN PHASE.
- BIN LOCATIONS: EXACT SPECIFICATION, SIZE AND LOCATION TO BE AGREED WITH COUNCIL WASTE SERVICES DEPARTMENT. PLEASE REFER TO THE WASTE MANAGEMENT DRAWINGS FOR FURTHER INFORMATION.
- REFER TO THE TRO DRAWINGS AND SCHEDULES FOR DETAILS OF THE SPECIFIC LOADING AND PARKING NOTED.
- THIS DRAWING HAS BEEN UPDATED TO REFLECT AMENDMENTS TO THE ORIGINAL SCHEME RESULTING FROM THE DEVELOPMENT OF THE CONTRACTOR'S DESIGN. THESE ARE NOT EXHAUSTIVE AND THE CONTRACTOR'S DRAWINGS SHOULD BE CONSULTED FOR ANY DESIGN INFORMATION


DO NOT SCALE

Millimetres
0 10 20 30 40 50 60 70 80 90 100

DO NOT SCALE



KEY	
	Pre-cast concrete paving
	Natural stone paving
	Asphalt footpath
	Raised Setts
	Cycle route
	Shared surface (Cycle route)
	Shared surface (pre-cast concrete paving)
	Shared surface (natural stone paving)
	Shared surface (asphalt footpath)
	Grasscrete or similar approved
	Proposed trees
	Existing trees
	Proposed grass
	Proposed ground-cover shrub planting
	Proposed hedges
	Proposed raised planter
	Proposed/retained cycle racks (8no provided; indicative location)
	Tram/ Cycle interface road markings (indicative)
	Tactile paving (Indicative)
	Existing/ proposed walls
	Parking bays
	Loading bays
	Bin locations

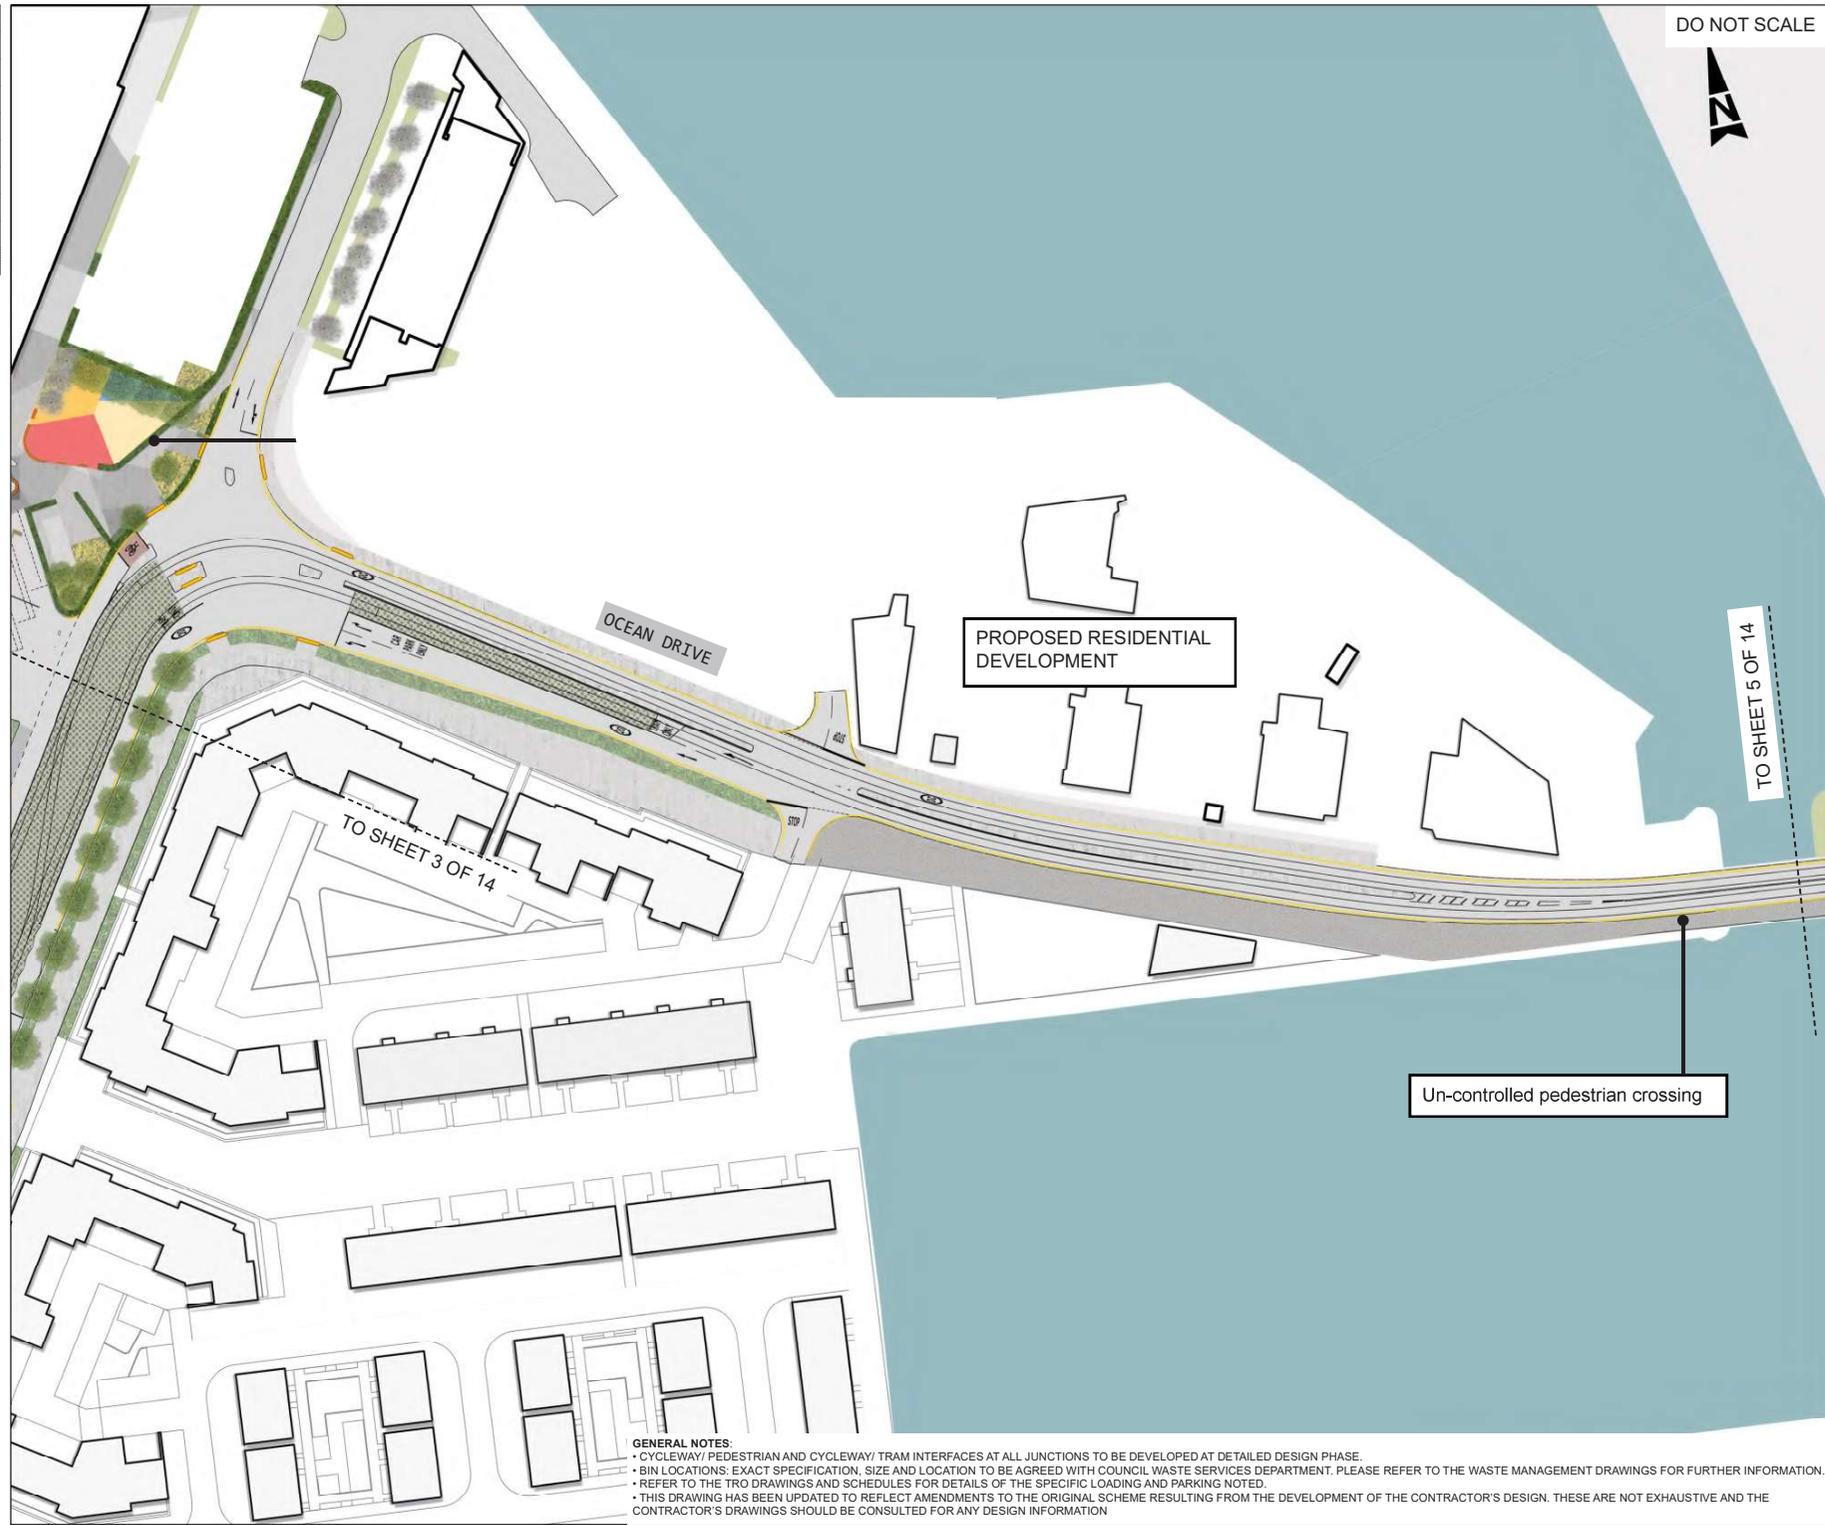

PROPOSED RESIDENTIAL DEVELOPMENT

OCEAN DRIVE

TO SHEET 3 OF 14

TO SHEET 5 OF 14

Un-controlled pedestrian crossing

GENERAL NOTES:
 • CYCLEWAY/ PEDESTRIAN AND CYCLEWAY/ TRAM INTERFACES AT ALL JUNCTIONS TO BE DEVELOPED AT DETAILED DESIGN PHASE.
 • BIN LOCATIONS: EXACT SPECIFICATION, SIZE AND LOCATION TO BE AGREED WITH COUNCIL WASTE SERVICES DEPARTMENT. PLEASE REFER TO THE WASTE MANAGEMENT DRAWINGS FOR FURTHER INFORMATION.
 • REFER TO THE TRO DRAWINGS AND SCHEDULES FOR DETAILS OF THE SPECIFIC LOADING AND PARKING NOTED.
 • THIS DRAWING HAS BEEN UPDATED TO REFLECT AMENDMENTS TO THE ORIGINAL SCHEME RESULTING FROM THE DEVELOPMENT OF THE CONTRACTOR'S DESIGN. THESE ARE NOT EXHAUSTIVE AND THE CONTRACTOR'S DRAWINGS SHOULD BE CONSULTED FOR ANY DESIGN INFORMATION

P12	23/11/21	Updates to reflect Contractor's design	BF	SS	SB	SM
P11	05/08/21	ELEVENTH ISSUE	AM	SS	SB	SM
P10	05/08/21	TENTH ISSUE	AM	SS	SB	SM
P09	20/10/20	NINTH ISSUE	LL	SS	SB	SM
P08	18/09/20	EIGHTH ISSUE	LL	SS	SB	SM
P07	31/07/20	SEVENTH ISSUE	LL	SS	SB	SM
P06	16/06/20	SIXTH ISSUE	LL	SS	SB	SM
P05	29/01/19	FIFTH ISSUE	RP	SB	SB	SM
P04	05/10/18	FOURTH ISSUE	RP	SB	SB	SM
P03	29/09/18	THIRD ISSUE	RP	SB	SB	SM
P02	14/03/18	SECOND ISSUE	SW	SB	SB	SM
P01	06/03/18	FIRST ISSUE	SW	SB	SB	SM
Rev.	Date	Description	Chg	Appr	Autr	

FOR INFORMATION S2

ATKINS
 6th Floor
 200 Broomielaw
 Glasgow
 Scotland
 G1 4RU
 Tel: +44 (0)141 220 2000
 Fax: +44 (0)141 220 2001
 www.atkinsglobal.com

Copyright © Atkins Limited (2013)
 Client
EDINBURGH
 THE CITY OF EDINBURGH COUNCIL

Project Title
**EDINBURGH TRAM
 YORK PLACE TO NEWHAVEN**

Drawing Title
**LANDSCAPE PROPOSALS
 SHEET 4 OF 14**

Scale	Originator	Checked	Approved	Authorised
1:500	LL	SS	SB	SM
Original Size	Date	Date	Date	Date
A1	23/11/21	23/11/21	23/11/21	23/11/21
Drawing Number	Revision			
5149899-ATK-ETE-DRG-EN-00004	P12			

Millimetres
0 10 100

DO NOT SCALE



- KEY**
- Pre-cast concrete paving
 - Natural stone paving
 - Asphalt footpath
 - Raised Setts
 - Cycle route
 - Shared surface (Cycle route)
 - Shared surface (pre-cast concrete paving)
 - Shared surface (natural stone paving)
 - Shared surface (asphalt footpath)
 - Grasscrete or similar approved
 - Proposed trees
 - Existing trees
 - Proposed grass
 - Proposed ground-cover shrub planting
 - Proposed raised planter
 - Proposed/retained cycle racks (8no provided; indicative location)
 - Tram/ Cycle interface road markings (indicative)
 - Tactile paving (Indicative)
 - Existing proposed walls
 - Parking bays
 - Loading bays
 - Bin locations
 - Trees within raised planters

Public Realm Improvements:
predominantly soft landscape treatment
comprised of specimen trees (taking
account of underground utilities),
ground-cover shrub planting and grass verge

Un-controlled pedestrian crossing

OCEAN DRIVE

TOWER PLACE

TO SHEET 6 OF 14

TO SHEET 4 OF 14

RENNIE'S ISLE

RENNIE'S ISLE

P12	23/11/21	Updates to reflect Contractor's design	BF	SS	SB	SM
P11	05/08/21	ELEVENTH ISSUE	AM	SS	SB	SM
P10	12/01/21	TENTH ISSUE	AM	SS	SB	SM
P09	12/01/21	NINTH ISSUE	LL	SS	SB	SM
P08	18/09/20	EIGHTH ISSUE	LL	SS	SB	SM
P07	31/07/20	SEVENTH ISSUE	LL	SS	SB	SM
P06	16/06/20	SIXTH ISSUE	LL	SS	SB	SM
P05	29/01/19	FIFTH ISSUE	RP	SB	SB	SM
P04	05/10/18	FOURTH ISSUE	RP	SB	SB	SM
P03	29/09/18	THIRD ISSUE	RP	SB	SB	SM
P02	14/03/18	SECOND ISSUE	SW	SB	SB	SM
P01	06/03/18	FIRST ISSUE	SW	SB	SB	SM
Rev.	Date	Description	Orig	Chck'd	Appr'd	Auth'd

FOR INFORMATION S2

ATKINS 6th Floor
200 Broomielaw
Glasgow
Scotland
G1 4RU
Tel: +44 (0)141 220 2000
Fax: +44 (0)141 220 2001
www.atkinsglobal.com

Copyright © Atkins Limited (2013)

EDINBURGH
THE CITY OF EDINBURGH COUNCIL

Project Title
**EDINBURGH TRAM
YORK PLACE TO NEWHAVEN**

Drawing Title
**LANDSCAPE PROPOSALS
SHEET 5 OF 14**

GENERAL NOTES:

- CYCLEWAY/ PEDESTRIAN AND CYCLEWAY/ TRAM INTERFACES AT ALL JUNCTIONS TO BE DEVELOPED AT DETAILED DESIGN PHASE.
- BIN LOCATIONS: EXACT SPECIFICATION, SIZE AND LOCATION TO BE AGREED WITH COUNCIL WASTE SERVICES DEPARTMENT. PLEASE REFER TO THE WASTE MANAGEMENT DRAWINGS FOR FURTHER INFORMATION.
- REFER TO THE TRO DRAWINGS AND SCHEDULES FOR DETAILS OF THE SPECIFIC LOADING AND PARKING NOTED.
- THIS DRAWING HAS BEEN UPDATED TO REFLECT AMENDMENTS TO THE ORIGINAL SCHEME RESULTING FROM THE DEVELOPMENT OF THE CONTRACTOR'S DESIGN. THESE ARE NOT EXHAUSTIVE AND THE CONTRACTOR'S DRAWINGS SHOULD BE CONSULTED FOR ANY DESIGN INFORMATION

Scale	1:500	Original Size	A1	Drawing Number	5149899-ATK-ETE-DRG-EN-00005
Originator	LL	Date	23/11/21	Revision	P12
Checked	SS	Date	23/11/21		
Approved	SB	Date	23/11/21		
Authorised	SM	Date	23/11/21		

Millimetres
0 10 100

PROPOSED FUTURE FORTH PORTS WORKS

DO NOT SCALE



Ground-cover shrub planting between car park and re-aligned footpath, including 9 specimen trees.

Ground-cover shrubs between footpath and property boundary. Access maintained to gardens by provision of connecting footpaths through ground-cover planting.

Limited waiting

Limited waiting

Setts to be used for this access

Setts to be used for this access

Existing boundary wall and railings retained and re-aligned where required to suit scheme proposals.

KEY

- Pre-cast concrete paving
- Natural stone paving
- Asphalt footpath
- Raised Setts
- Cycle route
- Shared surface (Cycle route)
- Shared surface (pre-cast concrete paving)
- Shared surface (natural stone paving)
- Shared surface (asphalt footpath)
- Grasscrete or similar approved
- Proposed trees
- Existing trees
- Proposed grass
- Proposed ground-cover shrub planting
- Proposed raised planter
- Proposed/retained cycle racks (8no provided; indicative location)
- Tram/ Cycle interface road markings (indicative)
- Tactile paving (Indicative)
- Existing/ proposed walls
- Parking bays
- Loading bays
- Bin locations
- Trees within raised planters

P12	23/11/21	Updates to reflect Contractor's design	BF	SS	SB	SM
P11	05/08/21	ELEVENTH ISSUE	AM	SS	SB	SM
P10	12/01/21	TENTH ISSUE	LL	SS	SB	SM
P09	11/11/20	NINTH ISSUE	LL	SS	SB	SM
P08	18/09/20	EIGHTH ISSUE	LL	SS	SB	SM
P07	31/07/20	SEVENTH ISSUE	LL	SS	SB	SM
P06	16/06/20	SIXTH ISSUE	LL	SS	SB	SM
P05	29/01/19	FIFTH ISSUE	RP	SB	SB	SM
P04	05/10/18	FOURTH ISSUE	RP	SB	SB	SM
P03	29/09/18	THIRD ISSUE	RP	SB	SB	SM
P02	14/03/18	SECOND ISSUE	SW	SB	SB	SM
P01	06/03/18	FIRST ISSUE	SW	SB	SB	SM
Rev.	Date	Description	Chg	Aspt	Autr	Subst

FOR INFORMATION S2

ATKINS
6th Floor
200 Broomielaw
Glasgow
Scotland
G1 4RU
Tel: +44 (0)141 220 2000
Fax: +44 (0)141 220 2001
www.atkinsglobal.com

EDINBURGH
THE CITY OF EDINBURGH COUNCIL

Project Title
**EDINBURGH TRAM
YORK PLACE TO NEWHAVEN**

Drawing Title
**LANDSCAPE PROPOSALS
SHEET 6 OF 14**

Scale	1:500	Original	LL	Checked	SS	Approved	SB	Authorised	SM
Original Size	A1	Date	23/11/21	Date	23/11/21	Date	23/11/21	Date	23/11/21
Drawing Number	5149899-ATK-ETE-DRG-EN-00006	Revision							P12

GENERAL NOTES:
 • CYCLEWAY/ PEDESTRIAN AND CYCLEWAY/ TRAM INTERFACES AT ALL JUNCTIONS TO BE DEVELOPED AT DETAILED DESIGN PHASE.
 • BIN LOCATIONS: EXACT SPECIFICATION, SIZE AND LOCATION TO BE AGREED WITH COUNCIL WASTE SERVICES DEPARTMENT. PLEASE REFER TO THE WASTE MANAGEMENT DRAWINGS FOR FURTHER INFORMATION.
 • REFER TO THE TRO DRAWINGS AND SCHEDULES FOR DETAILS OF THE SPECIFIC LOADING AND PARKING NOTED.
 • THIS DRAWING HAS BEEN UPDATED TO REFLECT AMENDMENTS TO THE ORIGINAL SCHEME RESULTING FROM THE DEVELOPMENT OF THE CONTRACTOR'S DESIGN. THESE ARE NOT EXHAUSTIVE AND THE CONTRACTOR'S DRAWINGS SHOULD BE CONSULTED FOR ANY DESIGN INFORMATION

TO SHEET 5 OF 14

TO SHEET 7 OF 14

STEVEDORE PLACE

CONSTITUTION PLACE

TOWER STREET

TOWER STREET

Millimetres
0 10 100

DO NOT SCALE

- KEY**
-  Pre-cast concrete paving
 -  Natural stone paving
 -  Asphalt footpath
 -  Raised Setts
 -  Cycle route
 -  Shared surface (Cycle route)
 -  Shared surface (pre-cast concrete paving)
 -  Shared surface (natural stone paving)
 -  Shared surface (asphalt footpath)
 -  Grasscrete or similar approved
 -  Proposed trees
 -  Existing trees
 -  Proposed grass
 -  Proposed ground-cover shrub planting
 -  Proposed raised planter
 -  Proposed/retained cycle racks (8no provided; indicative location)
 -  Tram/ Cycle interface road markings (indicative)
 -  Tactile paving (Indicative)
 -  Existing/ proposed walls
 -  Parking bays
 -  Loading bays
 -  Bin locations
 -  Trees within raised planters



Except cyclists

Police only

Setts to be used for this access

Disabled parking

Setts to be used for this access

Ancient monument to be realigned

Limited waiting

Public Realm Improvements:
predominantly hard landscape treatment comprising of natural stone paving, specimen trees, litter bins and cycle stands.

GENERAL NOTES:
 • CYCLEWAY/ PEDESTRIAN AND CYCLEWAY/ TRAM INTERFACES AT ALL JUNCTIONS TO BE DEVELOPED AT DETAILED DESIGN PHASE.
 • BIN LOCATIONS: EXACT SPECIFICATION, SIZE AND LOCATION TO BE AGREED WITH COUNCIL WASTE SERVICES DEPARTMENT. PLEASE REFER TO THE WASTE MANAGEMENT DRAWINGS FOR FURTHER INFORMATION.
 • REFER TO THE TRO DRAWINGS AND SCHEDULES FOR DETAILS OF THE SPECIFIC LOADING AND PARKING NOTED.
 • THIS DRAWING HAS BEEN UPDATED TO REFLECT AMENDMENTS TO THE ORIGINAL SCHEME RESULTING FROM THE DEVELOPMENT OF THE CONTRACTOR'S DESIGN. THESE ARE NOT EXHAUSTIVE AND THE CONTRACTOR'S DRAWINGS SHOULD BE CONSULTED FOR ANY DESIGN INFORMATION

P12	23/11/21	Updates to reflect Contractor's design	BF	SS	SB	SM
P11	05/08/21	ELEVENTH ISSUE	AM	SS	SB	SM
P10	19/05/21	TENTH ISSUE	LL	SS	SB	SM
P09	11/11/20	NINTH ISSUE	LL	SS	SB	SM
P08	18/09/20	EIGHTH ISSUE	LL	SS	SB	SM
P07	16/06/20	SEVENTH ISSUE	LL	SS	SB	SM
P06	29/01/19	SIXTH ISSUE	RP	SB	SB	SM
P05	17/12/18	FIFTH ISSUE	RP	SB	SB	SM
P04	05/10/18	FOURTH ISSUE	RP	SB	SB	SM
P03	29/09/18	THIRD ISSUE	RP	SB	SB	SM
P02	14/03/18	SECOND ISSUE	SW	SB	SB	SM
P01	06/03/18	FIRST ISSUE	SW	SB	SB	SM

FOR INFORMATION S2

ATKINS
 6th Floor
 200 Broomielaw
 Glasgow
 Scotland
 G1 4RU
 Tel: +44 (0)141 220 2000
 Fax: +44 (0)141 220 2001
 www.atkinsglobal.com

EDINBURGH
 THE CITY OF EDINBURGH COUNCIL

Project Title
**EDINBURGH TRAM
 YORK PLACE TO NEWHAVEN**

Drawing Title
**LANDSCAPE PROPOSALS
 SHEET 7 OF 14**

Scale	1:500	Original Size	A1	Drawing Number	5149899-ATK-ETE-DRG-EN-00007	Revision	P12
Originator	LL	Date	23/11/21	Checked	SS	Date	23/11/21
Approved	SB	Date	23/11/21	Authorised	SM	Date	23/11/21

TO SHEET 6 OF 14

TO SHEET 8 OF 14

100
0 10
Millimetres

DO NOT SCALE

- KEY**
- Pre-cast concrete paving
 - Natural stone paving
 - Asphalt footpath
 - Raised Setts
 - Cycle route
 - Shared surface (Cycle route)
 - Shared surface (pre-cast concrete paving)
 - Shared surface (natural stone paving)
 - Shared surface (asphalt footpath)
 - Grasscrete or similar approved
 - Proposed trees
 - Existing trees
 - Proposed grass
 - Proposed ground-cover shrub planting
 - Proposed raised planter
 - Proposed/retained cycle racks (8no provided; indicative location)
 - Tram/ Cycle interface road markings (indicative)
 - Tactile paving (Indicative)
 - Existing/proposed walls
 - P Parking bays
 - L Loading bays
 - B Bin locations
 - Trees within raised planters



P12	23/11/21	Updates to reflect Contractor's design	BF	SS	SB	SM
P11	05/08/21	ELEVENTH ISSUE	AM	SS	SB	SM
P10	19/05/21	TENTH ISSUE	LL	SS	SB	SM
P09	18/09/20	NINTH ISSUE	LL	SS	SB	SM
P08	16/06/20	EIGHTH ISSUE	LL	SS	SB	SM
P07	26/04/19	SEVENTH ISSUE	LL	SS	SB	SM
P06	29/01/19	SIXTH ISSUE	RP	SB	SB	SM
P05	17/12/18	FIFTH ISSUE	RP	SB	SB	SM
P04	05/10/18	FOURTH ISSUE	RP	SB	SB	SM
P03	29/09/18	THIRD ISSUE	RP	SB	SB	SM
P02	14/03/18	SECOND ISSUE	SW	SB	SB	SM
P01	06/03/18	FIRST ISSUE	SW	SB	SB	SM
Rev.	Date	Description	Orig	Chckd	Apprd	Autr
Drawing Status						Substity

FOR INFORMATION S2

ATKINS 6th Floor
200 Broomielaw
Glasgow
Scotland
G1 4RU

Tel: +44 (0)141 220 2000
Fax: +44 (0)141 220 2001
www.atkinsglobal.com

Copyright © Atkins Limited (2013)

EDINBURGH
THE CITY OF EDINBURGH COUNCIL

Project Title
**EDINBURGH TRAM
YORK PLACE TO NEWHAVEN**

Drawing Title
**LANDSCAPE PROPOSALS
SHEET 8 OF 14**

Scale 1:500	Original LL	Checked SS	Approved SB	Authorised SM
Original Size A1	Date 23/11/21	Date 23/11/21	Date 23/11/21	Date 23/11/21
Drawing Number 5149899-ATK-ETE-DRG-EN-00008	Revision			P12

GENERAL NOTES:

- CYCLEWAY/ PEDESTRIAN AND CYCLEWAY/ TRAM INTERFACES AT ALL JUNCTIONS TO BE DEVELOPED AT DETAILED DESIGN PHASE.
- BIN LOCATIONS: EXACT SPECIFICATION, SIZE AND LOCATION TO BE AGREED WITH COUNCIL WASTE SERVICES DEPARTMENT. PLEASE REFER TO THE WASTE MANAGEMENT DRAWINGS FOR FURTHER INFORMATION.
- REFER TO THE TRO DRAWINGS AND SCHEDULES FOR DETAILS OF THE SPECIFIC LOADING AND PARKING NOTED.
- THIS DRAWING HAS BEEN UPDATED TO REFLECT AMENDMENTS TO THE ORIGINAL SCHEME RESULTING FROM THE DEVELOPMENT OF THE CONTRACTOR'S DESIGN. THESE ARE NOT EXHAUSTIVE AND THE CONTRACTOR'S DRAWINGS SHOULD BE CONSULTED FOR ANY DESIGN INFORMATION

0 10 100
Millimetres

DO NOT SCALE



- KEY**
- Pre-cast concrete paving
 - Natural stone paving
 - Asphalt footpath
 - Raised Setts
 - Cycle route
 - Shared surface (Cycle route)
 - Shared surface (pre-cast concrete paving)
 - Shared surface (natural stone paving)
 - Shared surface (asphalt footpath)
 - Grasscrete or similar approved
 - Proposed trees
 - Existing trees
 - Proposed grass
 - Proposed ground-cover shrub planting
 - Proposed raised planter
 - Proposed/retained cycle racks (8no provided; indicative location)
 - Tram/ Cycle interface road markings (indicative)
 - Tactile paving (Indicative)
 - Existing/ proposed walls
 - Parking bays
 - Loading bays
 - Bin locations
 - Trees within raised planters

Un-controlled Pedestrian Crossing.

Un-controlled Pedestrian Crossing.

Queen Victoria statue

Taxi only

P12	23/11/21	Updates to reflect Contractor's design	BF	SS	SB	SM
P11	05/08/21	ELEVENTH ISSUE	AM	SS	SB	SM
P10	18/09/20	TENTH ISSUE	LL	SS	SB	SM
P09	16/06/20	NINTH ISSUE	LL	SS	SB	SM
P08	30/08/19	EIGHTH ISSUE	LL	SS	SB	SM
P07	26/04/19	SEVENTH ISSUE	LL	SS	SB	SM
P06	29/01/19	SIXTH ISSUE	RP	SB	SB	SM
P05	17/12/18	FIFTH ISSUE	RP	SB	SB	SM
P04	05/10/18	FOURTH ISSUE	RP	SB	SB	SM
P03	29/09/18	THIRD ISSUE	RP	SB	SB	SM
P02	14/03/18	SECOND ISSUE	SW	SB	SB	SM
P01	06/03/18	FIRST ISSUE	SW	SB	SB	SM
Rev.	Date	Description	Orig	Chk'd	App'd	Aut'd

FOR INFORMATION S2

ATKINS 6th Floor
200 Broomielaw
Glasgow
Scotland
G1 4RU
Tel: +44 (0)141 220 2000
Fax: +44 (0)141 220 2001
www.atkinsglobal.com

Copyright © Atkins Limited (2013)
Client

EDINBURGH
THE CITY OF EDINBURGH COUNCIL


Project Title
**EDINBURGH TRAM
YORK PLACE TO NEWHAVEN**

Drawing Title
**LANDSCAPE PROPOSALS
SHEET 9 OF 14**

GENERAL NOTES:

- CYCLEWAY/ PEDESTRIAN AND CYCLEWAY/ TRAM INTERFACES AT ALL JUNCTIONS TO BE DEVELOPED AT DETAILED DESIGN PHASE.
- BIN LOCATIONS: EXACT SPECIFICATION, SIZE AND LOCATION TO BE AGREED WITH COUNCIL WASTE SERVICES DEPARTMENT. PLEASE REFER TO THE WASTE MANAGEMENT DRAWINGS FOR FURTHER INFORMATION.
- REFER TO THE TRO DRAWINGS AND SCHEDULES FOR DETAILS OF THE SPECIFIC LOADING AND PARKING NOTED.
- THIS DRAWING HAS BEEN UPDATED TO REFLECT AMENDMENTS TO THE ORIGINAL SCHEME RESULTING FROM THE DEVELOPMENT OF THE CONTRACTOR'S DESIGN. THESE ARE NOT EXHAUSTIVE AND THE CONTRACTOR'S DRAWINGS SHOULD BE CONSULTED FOR ANY DESIGN INFORMATION

Scale	Original	Checked	Approved	Authorised
1:500	LL	SS	SB	SM
Drawing Number	Date	Date	Date	Date
5149899-ATK-ETE-DRG-EN-00009	23/11/21	23/11/21	23/11/21	23/11/21
Revision				
P12				

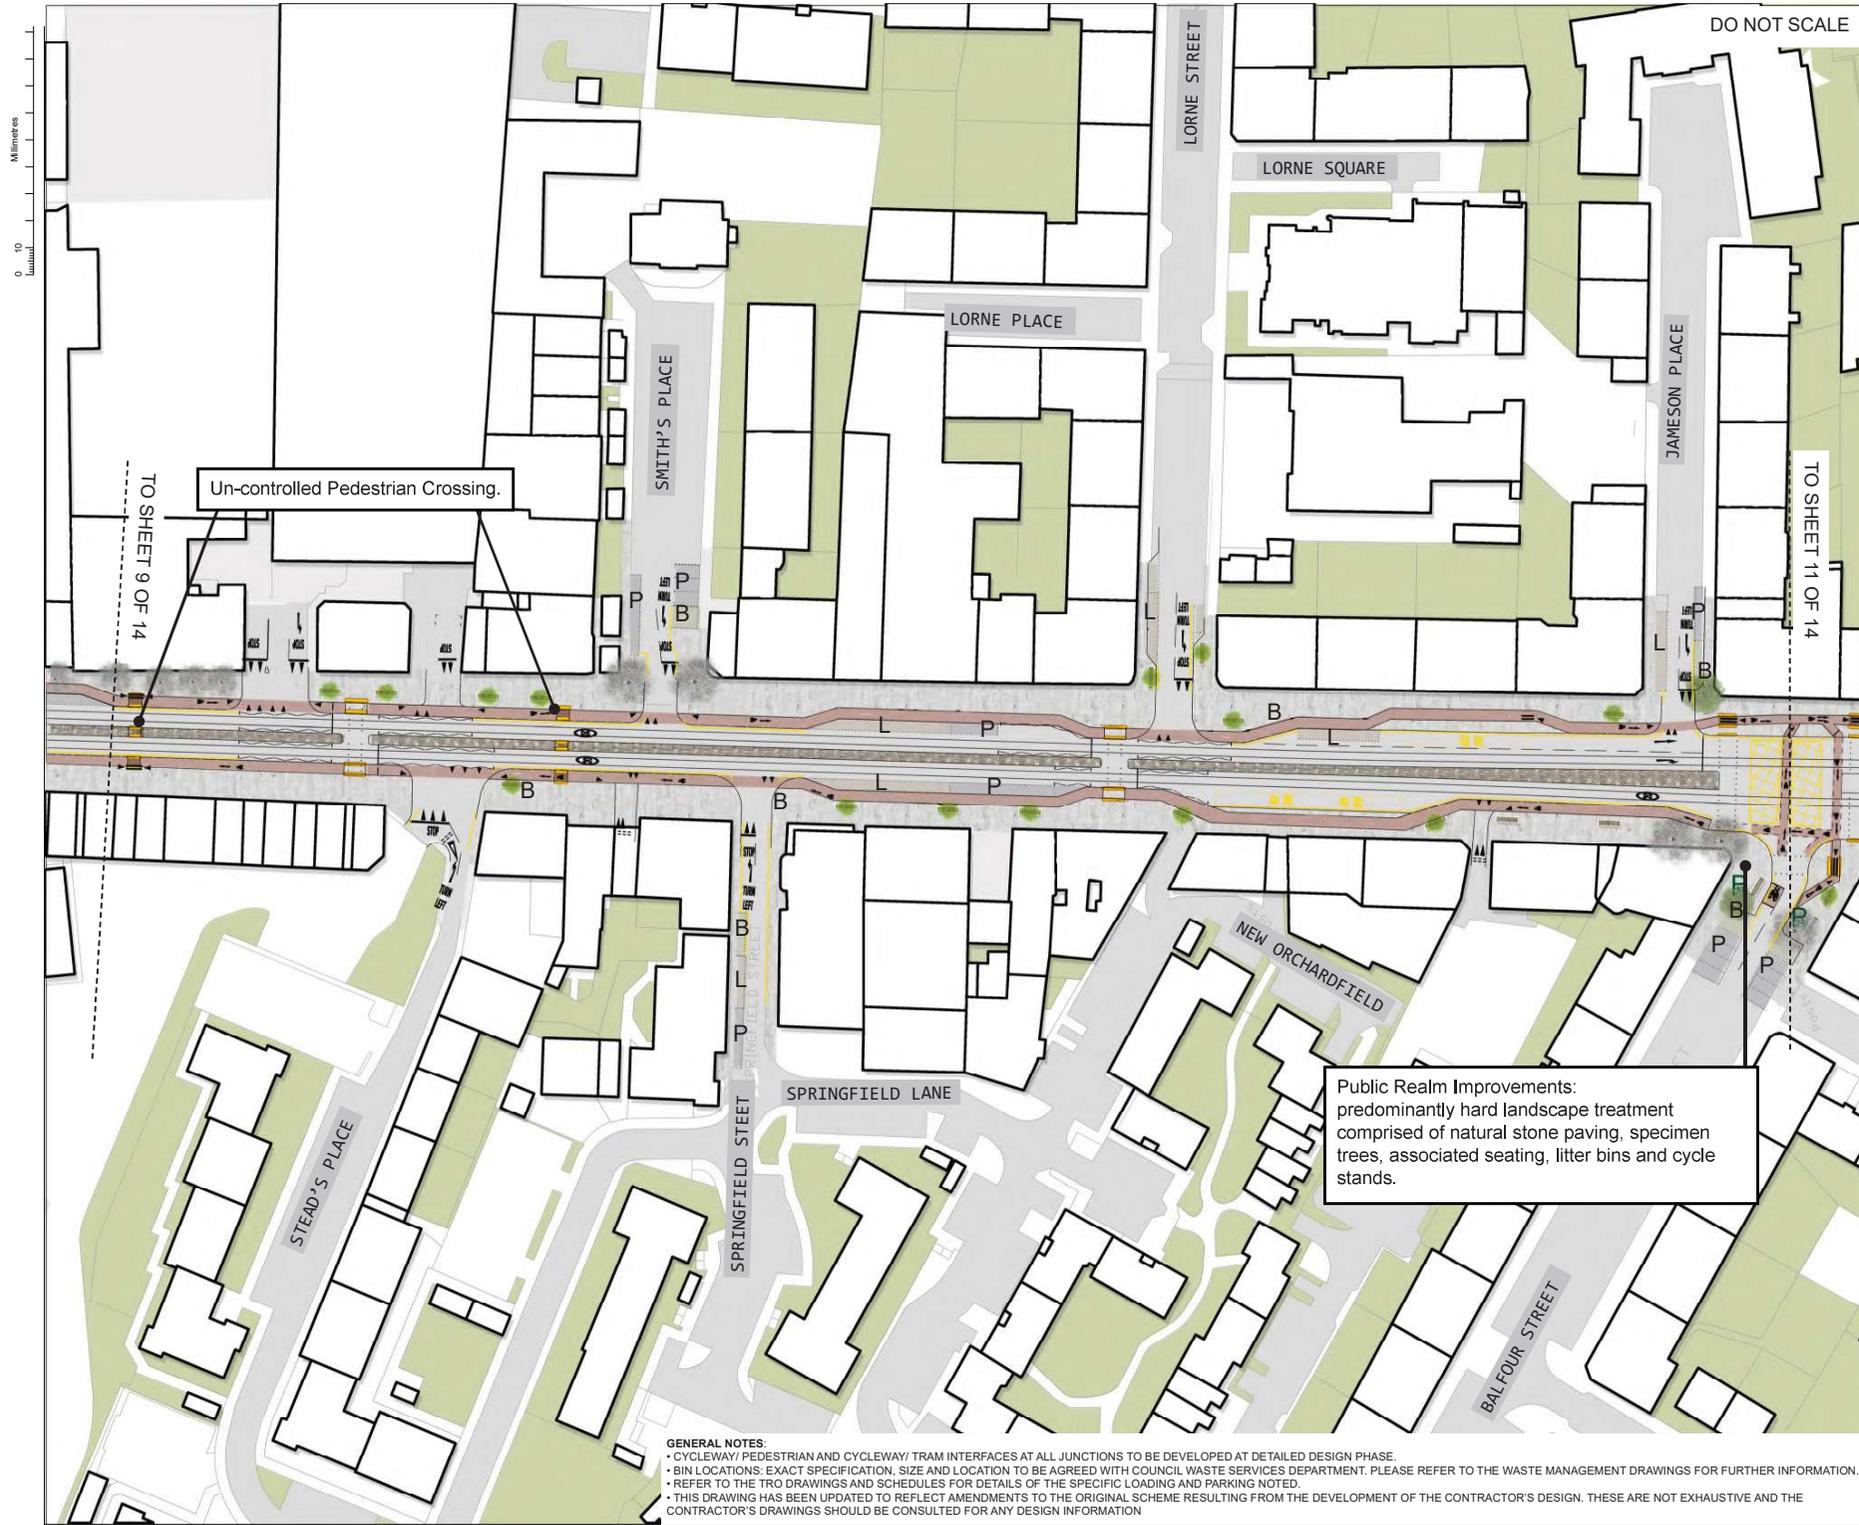

0 10 20
Millimetres

DO NOT SCALE

- KEY**
- Pre-cast concrete paving
 - Natural stone paving
 - Asphalt footpath
 - Raised Setts
 - Cycle route
 - Shared surface (Cycle route)
 - Shared surface (pre-cast concrete paving)
 - Shared surface (natural stone paving)
 - Shared surface (asphalt footpath)
 - Grasscrete or similar approved
 - Proposed trees
 - Existing trees
 - Proposed grass
 - Proposed ground-cover shrub planting
 - Proposed raised planter
 - Proposed/retained cycle racks (8no provided; indicative location)
 - Tram/ Cycle interface road markings (indicative)
 - Tactile paving (Indicative)
 - Existing/ proposed walls
 - P Parking bays
 - L Loading bays
 - B Bin locations
 - Trees within raised planters

TO SHEET 9 OF 14

Un-controlled Pedestrian Crossing.

TO SHEET 11 OF 14

Public Realm Improvements:
predominantly hard landscape treatment
comprised of natural stone paving, specimen
trees, associated seating, litter bins and cycle
stands.

P12	23/11/21	Updates to reflect Contractor's design	BF	SS	SB	SM
P11	05/08/21	ELEVENTH ISSUE	AM	SS	SB	SM
P10	05/08/21	TENTH ISSUE	AM	SS	SB	SM
P09	19/05/21	NINTH ISSUE	LL	SS	SB	SM
P08	18/09/20	EIGHTH ISSUE	LL	SS	SB	SM
P07	16/06/20	SEVENTH ISSUE	LL	SS	SB	SM
P06	26/04/19	SIXTH ISSUE	LL	SS	SB	SM
P05	29/01/19	FIFTH ISSUE	RP	SB	SB	SM
P04	05/10/18	FOURTH ISSUE	RP	SB	SB	SM
P03	29/09/18	THIRD ISSUE	RP	SB	SB	SM
P02	14/03/18	SECOND ISSUE	SW	SB	SB	SM
P01	06/03/18	FIRST ISSUE	SW	SB	SB	SM

Rev.	Date	Description	Chg	Chk'd	App'd	Aut'd
------	------	-------------	-----	-------	-------	-------

FOR INFORMATION S2

ATKINS 6th Floor
200 Broomielaw
Glasgow
Scotland
G1 4RU

Copyright © Atkins Limited (2013)

Tel: +44 (0)141 220 2000
Fax: +44 (0)141 220 2001
www.atkinsglobal.com

EDINBURGH
THE CITY OF EDINBURGH COUNCIL

Project Title
**EDINBURGH TRAM
YORK PLACE TO NEWHAVEN**

Drawing Title
**LANDSCAPE PROPOSALS
SHEET 10 OF 14**

GENERAL NOTES:

- CYCLEWAY/ PEDESTRIAN AND CYCLEWAY/ TRAM INTERFACES AT ALL JUNCTIONS TO BE DEVELOPED AT DETAILED DESIGN PHASE.
- BIN LOCATIONS: EXACT SPECIFICATION, SIZE AND LOCATION TO BE AGREED WITH COUNCIL WASTE SERVICES DEPARTMENT. PLEASE REFER TO THE WASTE MANAGEMENT DRAWINGS FOR FURTHER INFORMATION.
- REFER TO THE TRO DRAWINGS AND SCHEDULES FOR DETAILS OF THE SPECIFIC LOADING AND PARKING NOTED.
- THIS DRAWING HAS BEEN UPDATED TO REFLECT AMENDMENTS TO THE ORIGINAL SCHEME RESULTING FROM THE DEVELOPMENT OF THE CONTRACTOR'S DESIGN. THESE ARE NOT EXHAUSTIVE AND THE CONTRACTOR'S DRAWINGS SHOULD BE CONSULTED FOR ANY DESIGN INFORMATION

Scale	1:500	Originator	LL	Checked	SS	Approved	SB	Authorised	SM
Original Size	A1	Date	23/11/21	Date	23/11/21	Date	23/11/21	Date	23/11/21
Drawing Number	5149899-ATK-ETE-DRG-EN-00010	Revision							P12

100
0 10
Millimetres

DO NOT SCALE



KEY

- Pre-cast concrete paving
- Natural stone paving
- Asphalt footpath
- Raised Setts
- Cycle route
- Shared surface (Cycle route)
- Shared surface (pre-cast concrete paving)
- Shared surface (natural stone paving)
- Shared surface (asphalt footpath)
- Grasscrete or similar approved
- Proposed trees
- Existing trees
- Proposed grass
- Proposed ground-cover shrub planting
- Proposed raised planter
- Proposed/retained cycle racks (8no provided; indicative location)
- Tram/ Cycle interface road markings (indicative)
- Tactile paving (Indicative)
- Existing/proposed walls
- Parking bays
- Loading bays
- Bin locations
- Trees within raised planters

Public Realm Improvements:
predominantly hard landscape treatment
comprised of natural stone paving, specimen
trees, associated seating, litter bins and cycle
stands.

Disabled parking

Except cyclists

TO SHEET 12 OF 14

TO SHEET 10 OF 14

Public Realm Improvements:
predominantly hard landscape treatment
comprised of natural stone paving, specimen
trees, planters, associated seating, litter bins and
cycle stands.

Public Realm Improvements:
predominantly hard landscape treatment
comprised of natural stone paving, specimen
trees, planters, associated seating, litter bins and
cycle stands.

P12	23/11/21	Updates to reflect Contractor's design	BF	SS	SB	SM
P11	05/08/21	ELEVENTH ISSUE	AM	SS	SB	SM
P10	05/08/21	TENTH ISSUE				
P09	18/09/20	NINTH ISSUE	AM	SS	SB	SM
P08	19/05/21	EIGHTH ISSUE	LL	SS	SB	SM
P07	18/09/20	SEVENTH ISSUE	LL	SS	SB	SM
P06	16/06/20	SIXTH ISSUE	LL	SS	SB	SM
P05	29/01/19	FIFTH ISSUE	RP	SB	SB	SM
P04	05/10/18	FOURTH ISSUE	RP	SB	SB	SM
P03	29/09/18	THIRD ISSUE	RP	SB	SB	SM
P02	14/03/18	SECOND ISSUE	SW	SB	SB	SM
P01	06/03/18	FIRST ISSUE	SW	SB	SB	SM

FOR INFORMATION S2

ATKINS 6th Floor
200 Broomielaw
Glasgow
Scotland
G1 4RU
Tel: +44 (0)141 220 2000
Fax: +44 (0)141 220 2001
www.atkinsglobal.com

Copyright © Atkins Limited (2013)

EDINBURGH
THE CITY OF EDINBURGH COUNCIL


Project Title
**EDINBURGH TRAM
YORK PLACE TO NEWHAVEN**

Drawing Title
**LANDSCAPE PROPOSALS
SHEET 11 OF 14**

GENERAL NOTES:
 • CYCLEWAY/ PEDESTRIAN AND CYCLEWAY/ TRAM INTERFACES AT ALL JUNCTIONS TO BE DEVELOPED AT DETAILED DESIGN PHASE.
 • BIN LOCATIONS: EXACT SPECIFICATION, SIZE AND LOCATION TO BE AGREED WITH COUNCIL WASTE SERVICES DEPARTMENT. PLEASE REFER TO THE WASTE MANAGEMENT DRAWINGS FOR FURTHER INFORMATION.
 • REFER TO THE TRO DRAWINGS AND SCHEDULES FOR DETAILS OF THE SPECIFIC LOADING AND PARKING NOTED.
 • THIS DRAWING HAS BEEN UPDATED TO REFLECT AMENDMENTS TO THE ORIGINAL SCHEME RESULTING FROM THE DEVELOPMENT OF THE CONTRACTOR'S DESIGN. THESE ARE NOT EXHAUSTIVE AND THE CONTRACTOR'S DRAWINGS SHOULD BE CONSULTED FOR ANY DESIGN INFORMATION

Scale	1:500	Original Size	A1	Drawing Number	5149899-ATK-ETE-DRG-EN-00011
Original Size	A1	Date	23/11/21	Author	SM
Checked	LL	Date	23/11/21	Approved	SB
Approved	SS	Date	23/11/21	Author	SM
Revision		Date		Author	

100
0 10
Millimetres

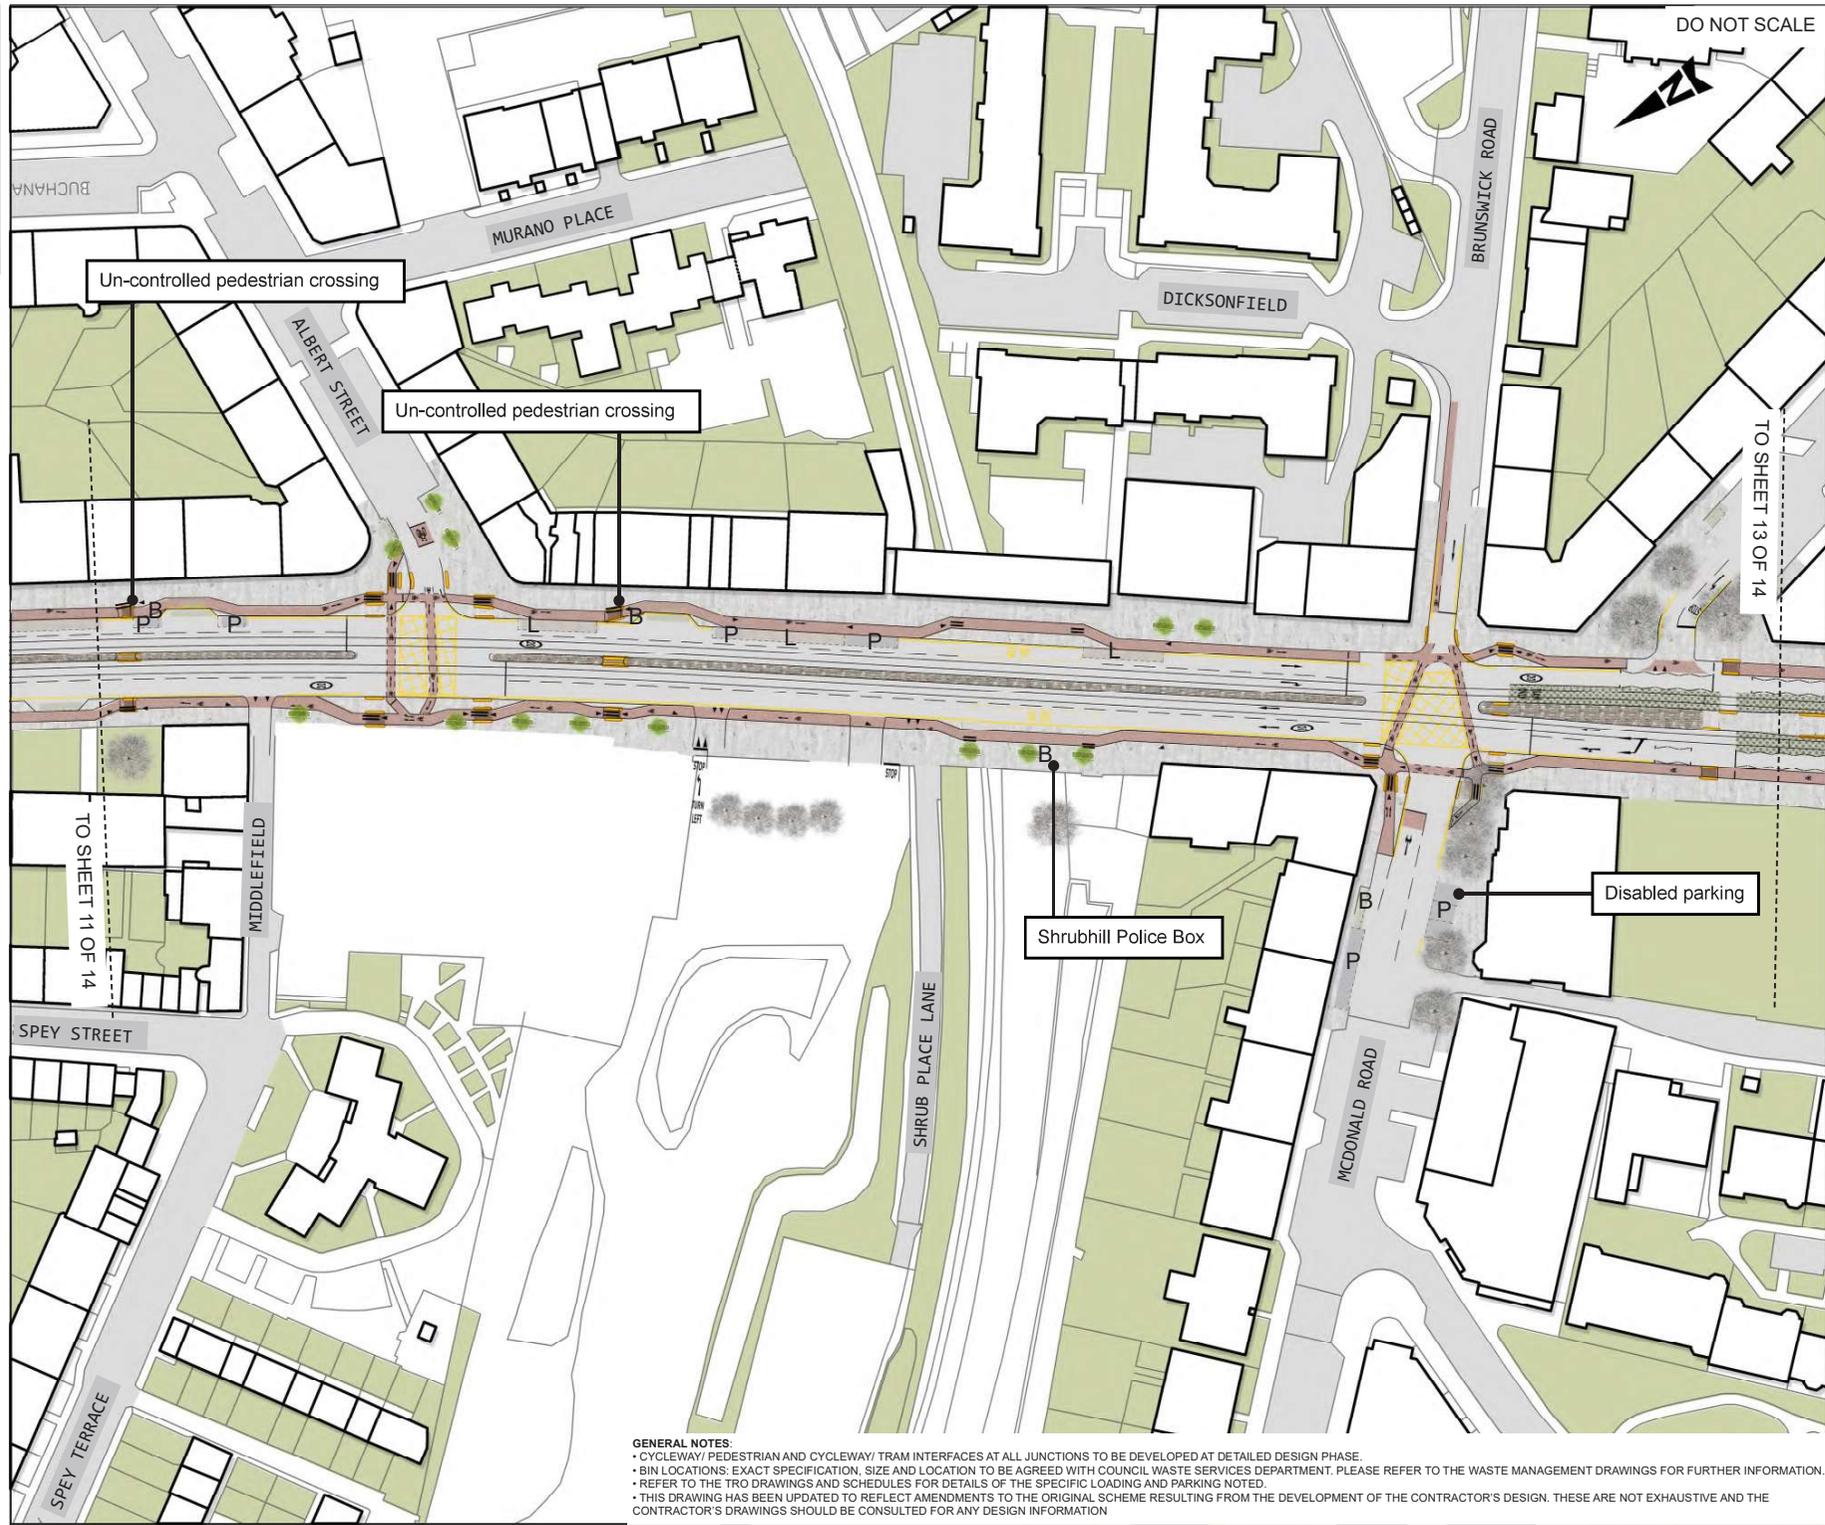

DO NOT SCALE

KEY

- Pre-cast concrete paving
- Natural stone paving
- Asphalt footpath
- Raised Setts
- Cycle route
- Shared surface (Cycle route)
- Shared surface (pre-cast concrete paving)
- Shared surface (natural stone paving)
- Shared surface (asphalt footpath)
- Grasscrete or similar approved
- Proposed trees
- Existing trees
- Proposed grass
- Proposed ground-cover shrub planting
- Proposed raised planter
- Proposed/retained cycle racks (8no provided; indicative location)
- Tram/ Cycle interface road markings (indicative)
- Tactile paving (Indicative)
- Existing/proposed walls
- Parking bays
- Loading bays
- Bin locations
- Trees within raised planters

P12	23/11/21	Updates to reflect Contractor's design	BF	SS	SB	SM
P11	05/08/21	ELEVENTH ISSUE	AM	SS	SB	SM
P10	19/05/21	TENTH ISSUE	LL	SS	SB	SM
P09	18/09/20	NINTH ISSUE	LL	SS	SB	SM
P08	16/06/20	EIGHTH ISSUE	LL	SS	SB	SM
P07	26/04/19	SEVENTH ISSUE	LL	SS	SB	SM
P06	29/01/19	SIXTH ISSUE	RP	SB	SB	SM
P05	17/12/18	FIFTH ISSUE	RP	SB	SB	SM
P04	05/10/18	FOURTH ISSUE	RP	SB	SB	SM
P03	29/09/18	THIRD ISSUE	RP	SB	SB	SM
P02	14/03/18	SECOND ISSUE	SW	SB	SB	SM
P01	06/03/18	FIRST ISSUE	SW	SB	SB	SM
Rev.	Date	Description	Chg	Chk'd	App'd	Aut'd

FOR INFORMATION S2

ATKINS
 6th Floor
 200 Broomielaw
 Glasgow
 Scotland
 G1 4RU
 Tel: +44 (0)141 220 2000
 Fax: +44 (0)141 220 2001
 www.atkinsglobal.com

Copyright © Atkins Limited (2013)

EDINBURGH
 THE CITY OF EDINBURGH COUNCIL

Project Title
**EDINBURGH TRAM
 YORK PLACE TO NEWHAVEN**

Drawing Title
**LANDSCAPE PROPOSALS
 SHEET 12 OF 14**

GENERAL NOTES:

- CYCLEWAY/ PEDESTRIAN AND CYCLEWAY/ TRAM INTERFACES AT ALL JUNCTIONS TO BE DEVELOPED AT DETAILED DESIGN PHASE.
- BIN LOCATIONS: EXACT SPECIFICATION, SIZE AND LOCATION TO BE AGREED WITH COUNCIL WASTE SERVICES DEPARTMENT. PLEASE REFER TO THE WASTE MANAGEMENT DRAWINGS FOR FURTHER INFORMATION.
- REFER TO THE TRO DRAWINGS AND SCHEDULES FOR DETAILS OF THE SPECIFIC LOADING AND PARKING NOTED.
- THIS DRAWING HAS BEEN UPDATED TO REFLECT AMENDMENTS TO THE ORIGINAL SCHEME RESULTING FROM THE DEVELOPMENT OF THE CONTRACTOR'S DESIGN. THESE ARE NOT EXHAUSTIVE AND THE CONTRACTOR'S DRAWINGS SHOULD BE CONSULTED FOR ANY DESIGN INFORMATION


Scale	Original	Originator	Checked	Approved	Authorised
1:500	LL	SS	SB	SM	
Original Size	Date	Date	Date	Date	Date
A1	23/11/21	23/11/21	23/11/21	23/11/21	23/11/21
Drawing Number	Revision				
5149899-ATK-ETE-DRG-EN-00012					P12

100
0 10
Millimetres

DO NOT SCALE



- KEY**
- Pre-cast concrete paving
 - Natural stone paving
 - Asphalt footpath
 - Raised Setts
 - Cycle route
 - Shared surface (Cycle route)
 - Shared surface (pre-cast concrete paving)
 - Shared surface (natural stone paving)
 - Shared surface (asphalt footpath)
 - Grasscrete or similar approved
 - Proposed trees
 - Existing trees
 - Proposed grass
 - Proposed ground-cover shrub planting
 - Proposed raised planter
 - Proposed/retained cycle racks (8no provided; indicative location)
 - Tram/ Cycle interface road markings (indicative)
 - Tactile paving (Indicative)
 - Existing/ proposed walls
 - Parking bays
 - Loading bays
 - Bin locations
 - Trees within raised planters

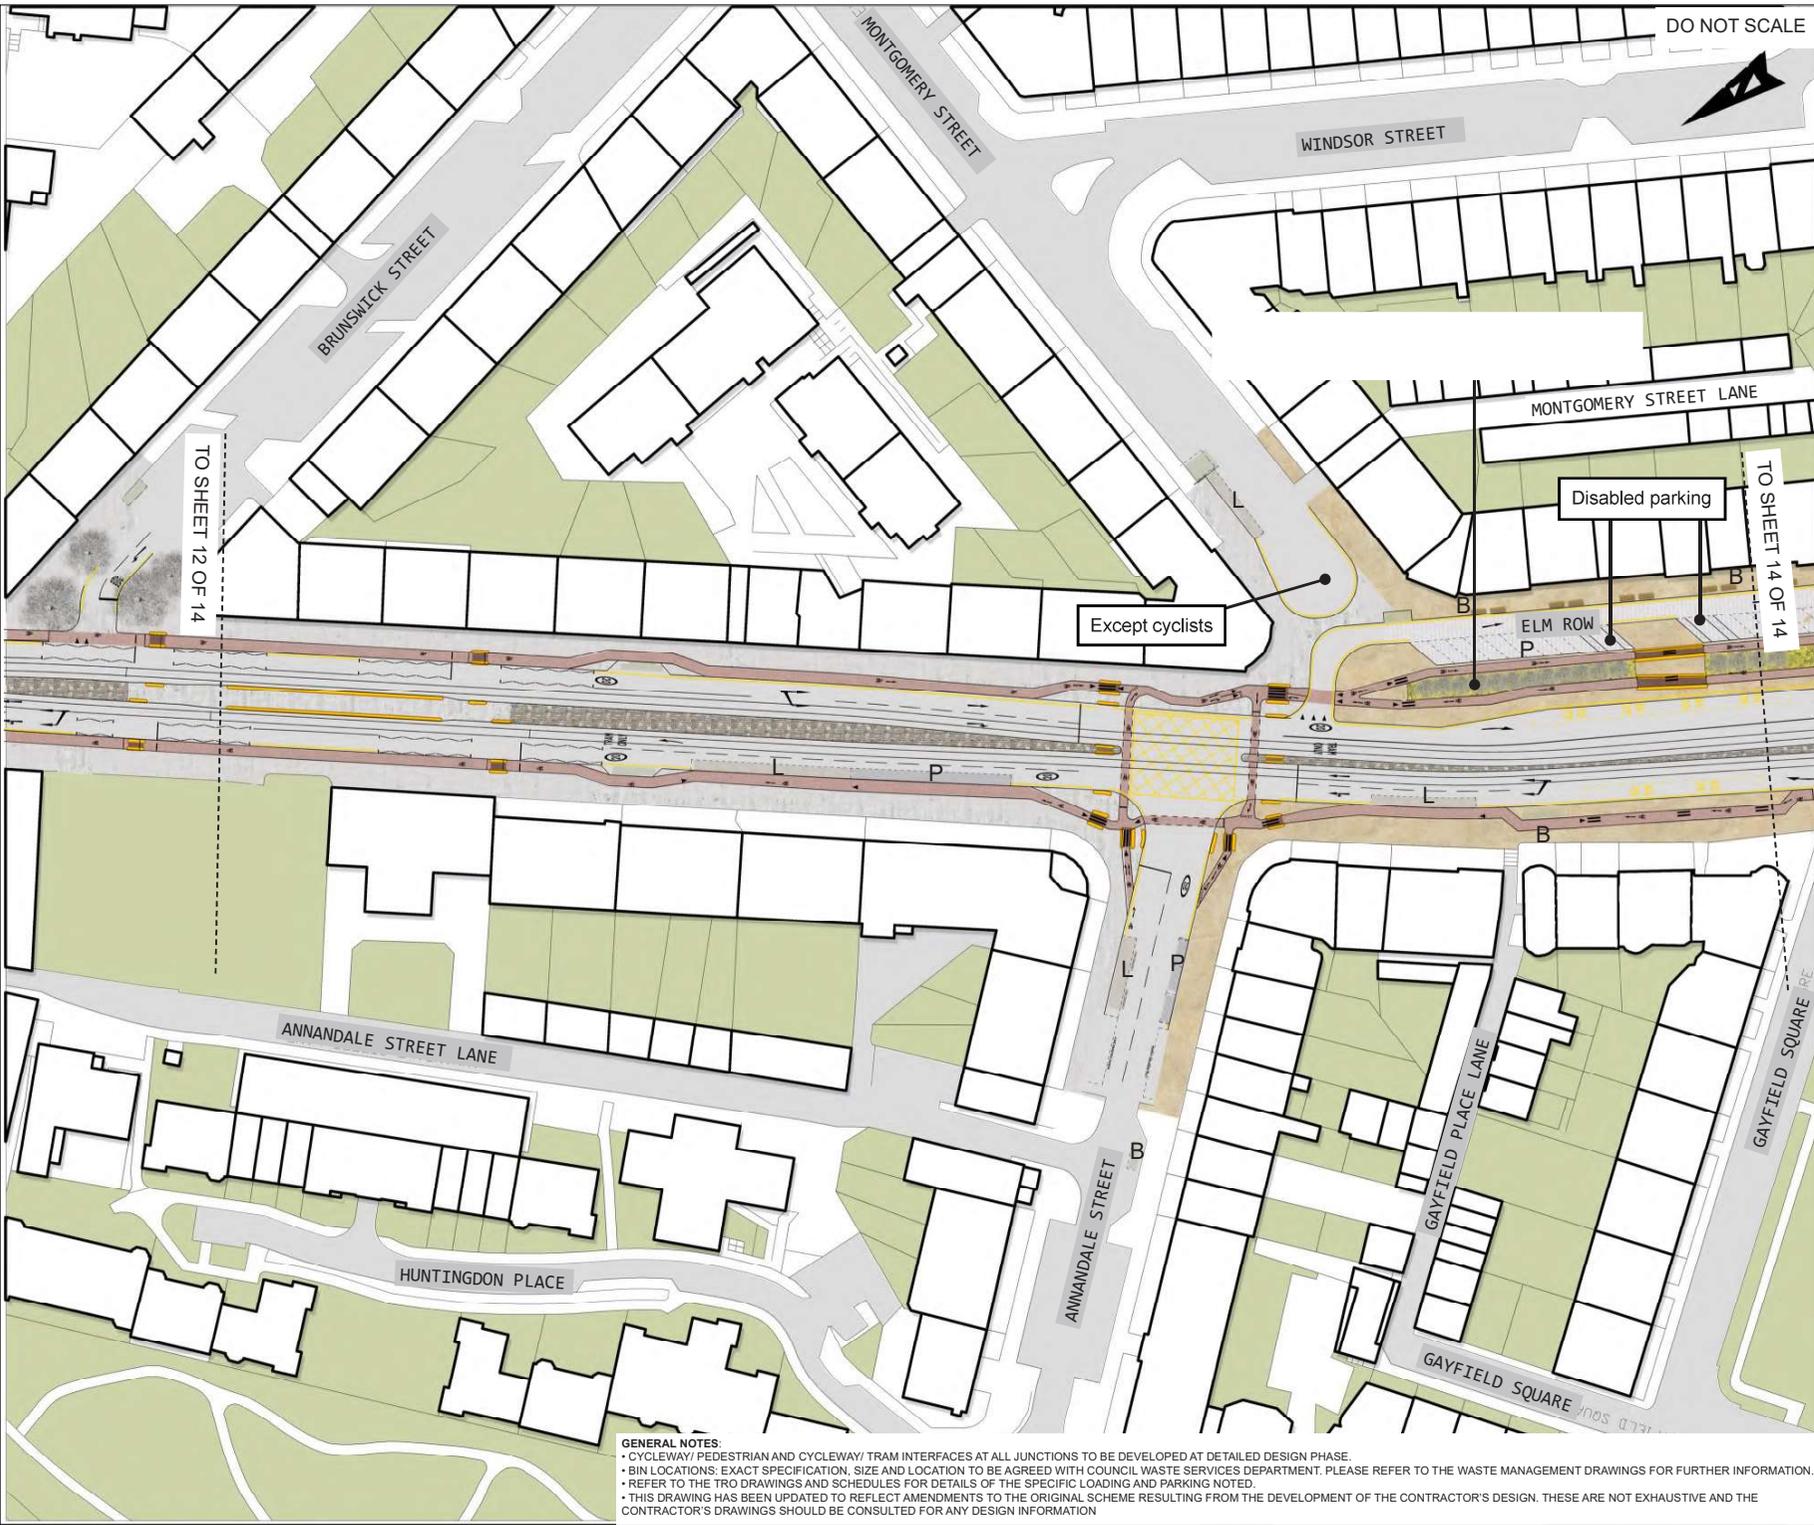

P12	23/11/21	Updates to reflect Contractor's design	BF	SS	SB	SM
P11	05/08/21	ELEVENTH ISSUE	AM	SS	SB	SM
P10	19/05/21	TENTH ISSUE	LL	SS	SB	SM
P09	18/09/20	NINTH ISSUE	LL	SS	SB	SM
P08	16/06/20	EIGHTH ISSUE	LL	SS	SB	SM
P07	26/04/19	SEVENTH ISSUE	LL	SS	SB	SM
P06	29/01/19	SIXTH ISSUE	RP	SB	SB	SM
P05	17/12/18	FIFTH ISSUE	RP	SB	SB	SM
P04	05/10/18	FOURTH ISSUE	RP	SB	SB	SM
P03	29/09/18	THIRD ISSUE	RP	SB	SB	SM
P02	14/03/18	SECOND ISSUE	SW	SB	SB	SM
P01	06/03/18	FIRST ISSUE	SW	SB	SB	SM

FOR INFORMATION S2

ATKINS 6th Floor
200 Broomielaw
Glasgow
Scotland
G1 4RU

Tel: +44 (0)141 220 2000
Fax: +44 (0)141 220 2001
www.atkinsglobal.com

Copyright © Atkins Limited (2013)
Client

EDINBURGH
THE CITY OF EDINBURGH COUNCIL

Project Title
**EDINBURGH TRAM
YORK PLACE TO NEWHAVEN**

Drawing Title
**LANDSCAPE PROPOSALS
SHEET 13 OF 14**

GENERAL NOTES:


- CYCLEWAY/ PEDESTRIAN AND CYCLEWAY/ TRAM INTERFACES AT ALL JUNCTIONS TO BE DEVELOPED AT DETAILED DESIGN PHASE.
- BIN LOCATIONS: EXACT SPECIFICATION, SIZE AND LOCATION TO BE AGREED WITH COUNCIL WASTE SERVICES DEPARTMENT. PLEASE REFER TO THE WASTE MANAGEMENT DRAWINGS FOR FURTHER INFORMATION.
- REFER TO THE TRO DRAWINGS AND SCHEDULES FOR DETAILS OF THE SPECIFIC LOADING AND PARKING NOTED.
- THIS DRAWING HAS BEEN UPDATED TO REFLECT AMENDMENTS TO THE ORIGINAL SCHEME RESULTING FROM THE DEVELOPMENT OF THE CONTRACTOR'S DESIGN. THESE ARE NOT EXHAUSTIVE AND THE CONTRACTOR'S DRAWINGS SHOULD BE CONSULTED FOR ANY DESIGN INFORMATION

Scale	1:500	Original Size	A1	Drawing Number	5149899-ATK-ETE-DRG-EN-00013
Author	SM	Check	SS	Date	23/11/21
Approved	SB	Check	SS	Date	23/11/21
Original	LL	Date	23/11/21	Revision	P12

100
0 10
Millimetres

DO NOT SCALE

- KEY**
- Pre-cast concrete paving
 - Natural stone paving
 - Asphalt footpath
 - Raised Setts
 - Cycle route
 - Shared surface (Cycle route)
 - Shared surface (pre-cast concrete paving)
 - Shared surface (natural stone paving)
 - Shared surface (asphalt footpath)
 - Grasscrete or similar approved
 - Proposed trees
 - Existing trees
 - Proposed grass
 - Proposed ground-cover shrub planting
 - Proposed raised planter
 - Proposed/retained cycle racks (80 provided; indicative location)
 - Tram/ Cycle interface road markings (indicative)
 - Tactile paving (Indicative)
 - Existing/ proposed walls
 - Parking bays
 - Loading bays
 - Bin locations
 - Trees within raised planters

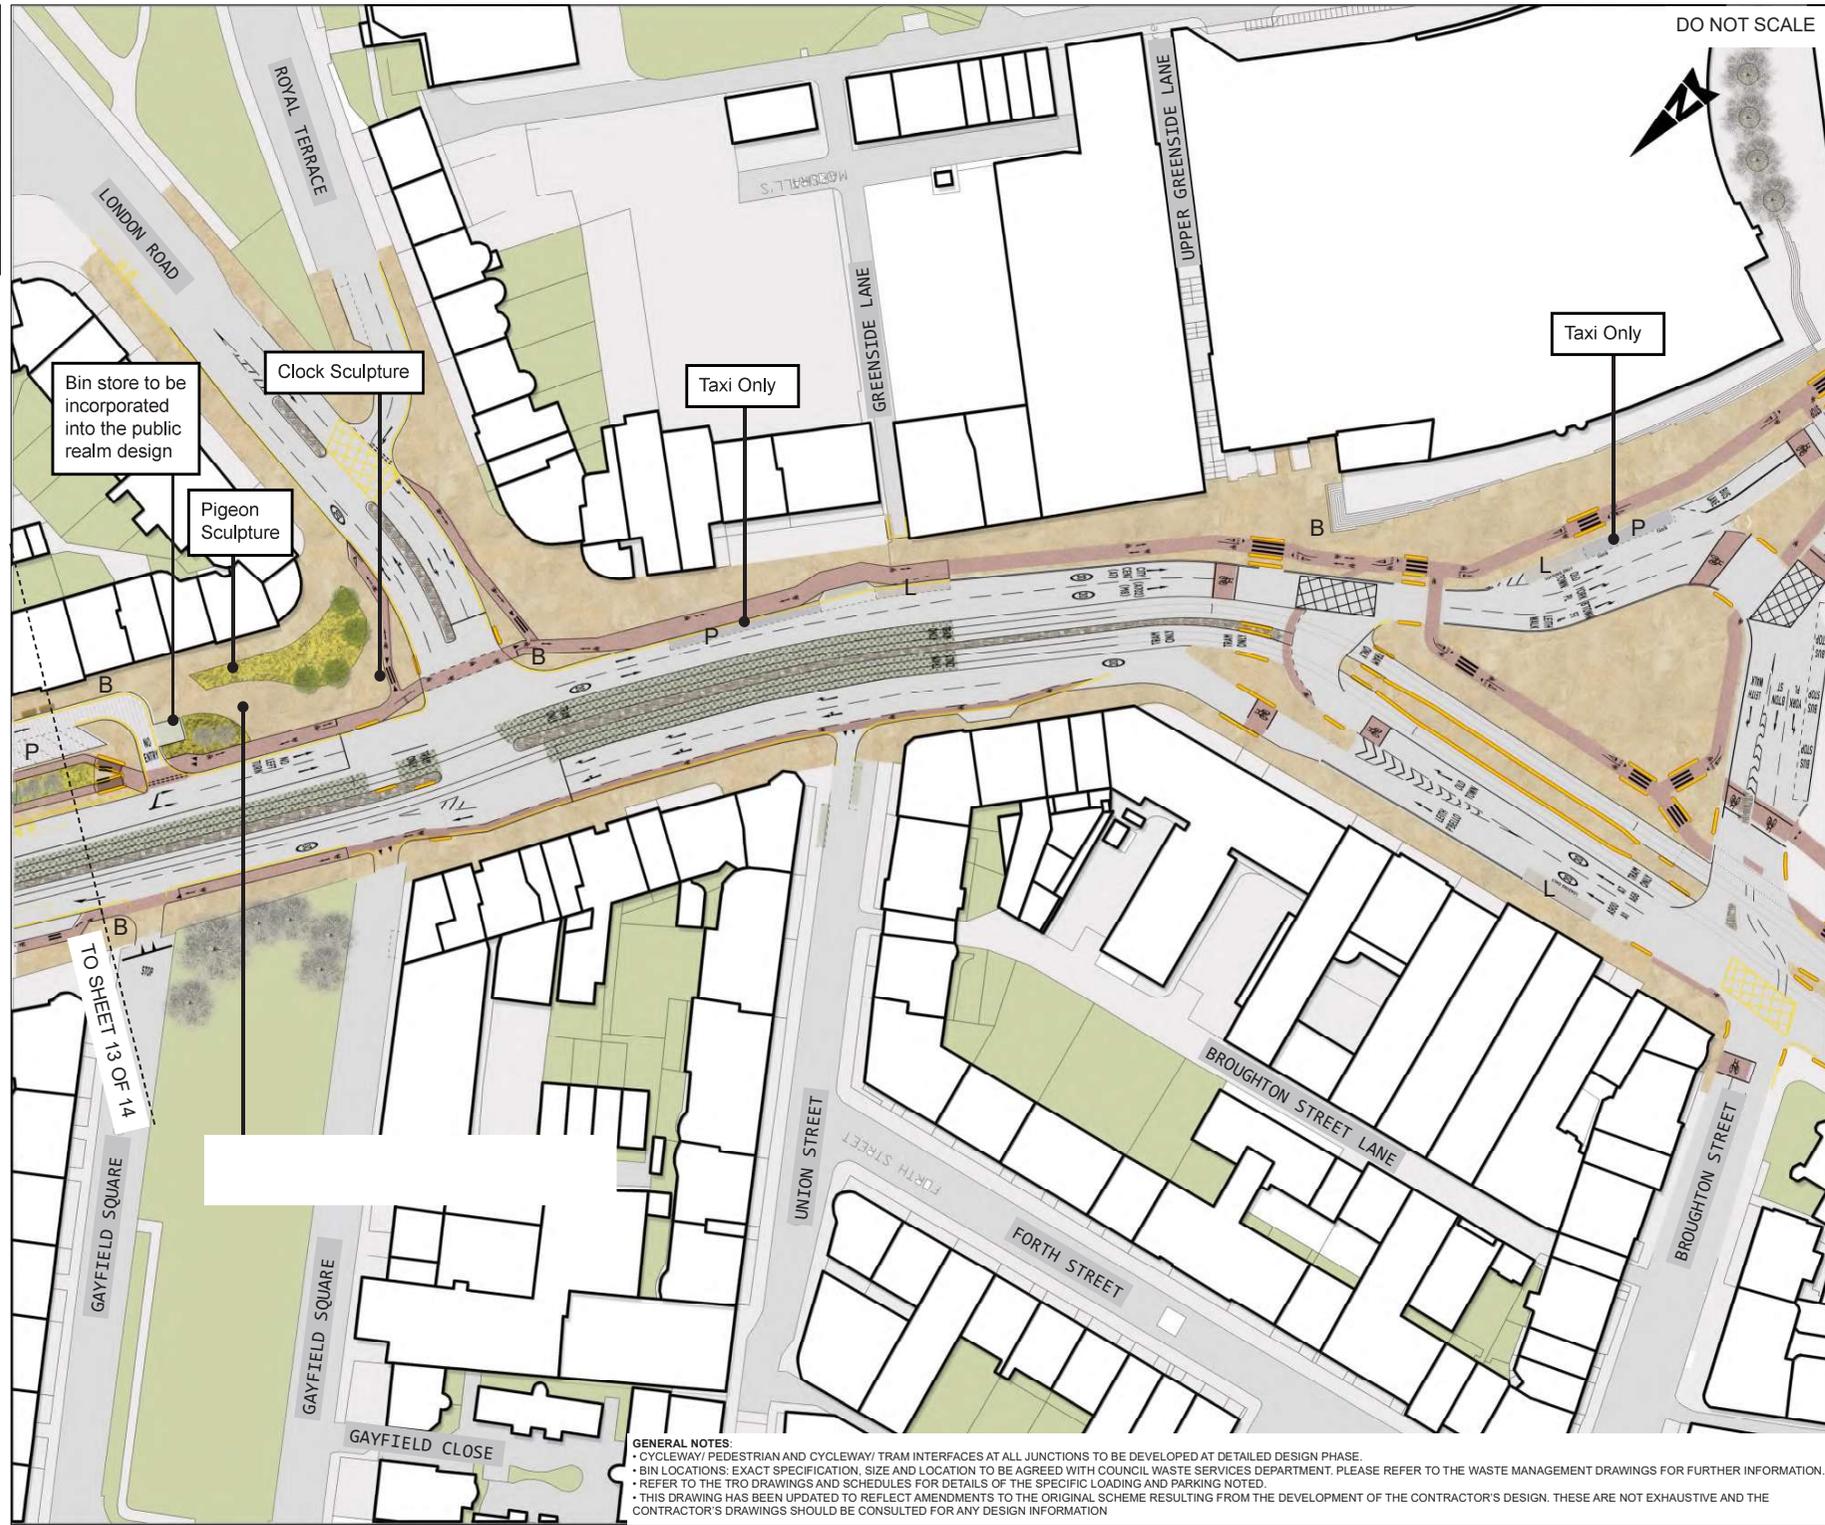

P12	23/11/21	Updates to reflect Contractor's design	BF	SS	SB	SM
P11	05/08/21	ELEVENTH ISSUE	AM	SS	SB	SM
P10	04/08/21	TENTH ISSUE	AM	SS	SB	SM
P09	19/05/21	NINTH ISSUE	LL	SS	SB	SM
P08	18/09/20	EIGHTH ISSUE	LL	SS	SB	SM
P07	16/06/20	SEVENTH ISSUE	LL	SS	SB	SM
P06	26/04/19	SIXTH ISSUE	LL	SS	SB	SM
P05	29/01/19	FIFTH ISSUE	RP	SB	SB	SM
P04	05/10/18	FOURTH ISSUE	RP	SB	SB	SM
P03	29/09/18	THIRD ISSUE	RP	SB	SB	SM
P02	14/03/18	SECOND ISSUE	SW	SB	SB	SM
P01	06/03/18	FIRST ISSUE	SW	SB	SB	SM

Drawing Status: **S2**

FOR INFORMATION

ATKINS 6th Floor
200 Broomielaw
Glasgow
Scotland
G1 4RU
Tel: +44 (0)141 220 2000
Fax: +44 (0)141 220 2001
www.atkinsglobal.com

Copyright © Atkins Limited (2013)

EDINBURGH
THE CITY OF EDINBURGH COUNCIL

Project Title: **EDINBURGH TRAM
YORK PLACE TO NEWHAVEN**

Drawing Title: **LANDSCAPE PROPOSALS
SHEET 14 OF 14**

Scale: 1:500	Original: LL	Checked: SS	Approved: SB	Authorised: SM
Original Size: A1	Date: 23/11/21	Date: 23/11/21	Date: 23/11/21	Date: 23/11/21
Drawing Number: 5149899-ATK-ETE-DRG-EN-00014	Revision: P12			

GENERAL NOTES:

- CYCLEWAY/ PEDESTRIAN AND CYCLEWAY/ TRAM INTERFACES AT ALL JUNCTIONS TO BE DEVELOPED AT DETAILED DESIGN PHASE.
- BIN LOCATIONS: EXACT SPECIFICATION, SIZE AND LOCATION TO BE AGREED WITH COUNCIL WASTE SERVICES DEPARTMENT. PLEASE REFER TO THE WASTE MANAGEMENT DRAWINGS FOR FURTHER INFORMATION.
- REFER TO THE TRO DRAWINGS AND SCHEDULES FOR DETAILS OF THE SPECIFIC LOADING AND PARKING NOTED.
- THIS DRAWING HAS BEEN UPDATED TO REFLECT AMENDMENTS TO THE ORIGINAL SCHEME RESULTING FROM THE DEVELOPMENT OF THE CONTRACTOR'S DESIGN. THESE ARE NOT EXHAUSTIVE AND THE CONTRACTOR'S DRAWINGS SHOULD BE CONSULTED FOR ANY DESIGN INFORMATION

Bin store to be incorporated into the public realm design

Clock Sculpture

Pigeon Sculpture

Taxi Only

Taxi Only

TO SHEET 13 OF 14