


Legend:
 Cones: Red dotted line
 Safety Zone: Red and blue dashed lines
 Ped Barrier: Red and blue dashed lines with arrows
 Work Area: Blue hatched area
 Closure: Red solid line
 Diversion: Green solid line
 Parking Restriction: Yellow solid line
 Pedestrian Signal: Yellow arrow with a circle
 Road Speed: 20 in a red circle
 PROJECT: Farrans - Edinburgh Trams PH2
 TITLE: Half Road Closure - ETE-34,35,
 ECI Works
 FILE NO. / DRAWN. / R.NICOI / DATE: 04/04/19
 DESIGNED. / CHECKED. / B.HOSLER / DATE: 04/04/19
 MAS No. / APPROVED. / DATE:
 Dwg. No. TM-ET-ECI-28-B
 SCALES: NOT TO SCALE

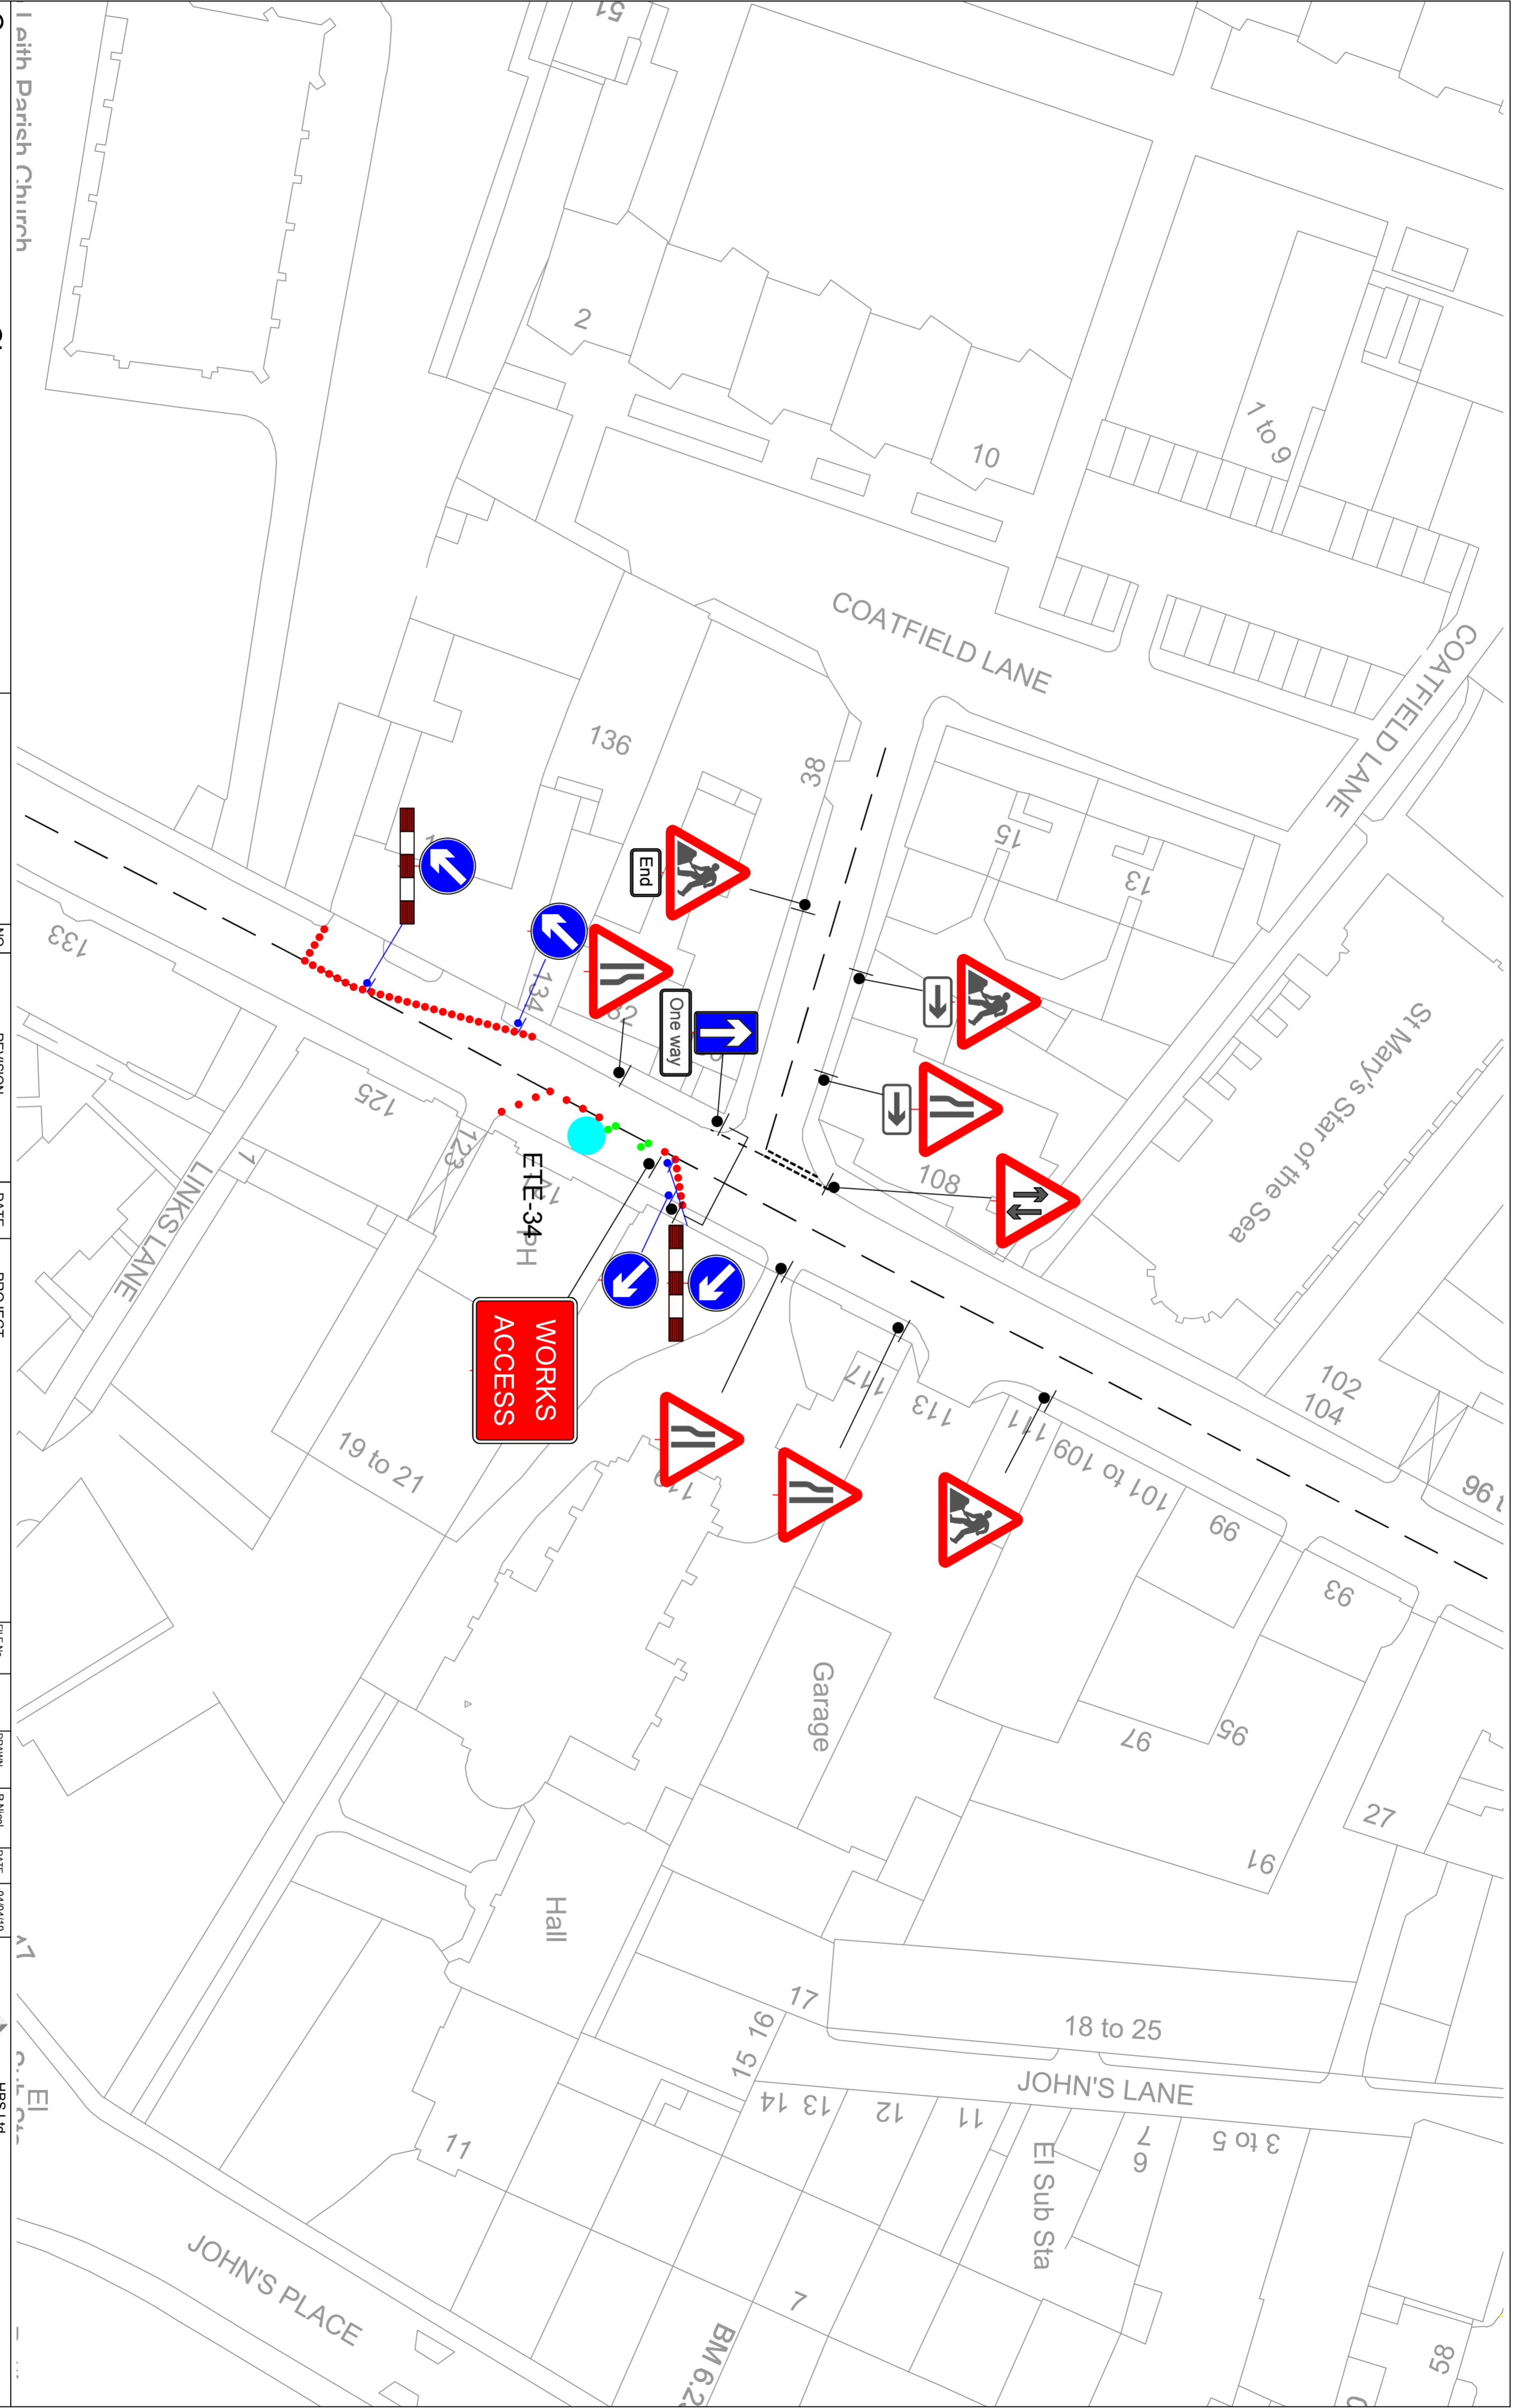

Lath Parish Church
 St Mary's Star of the Sea
 El Sub Sta

Road Speed
20

NO.	REVISION	DATE
1	Diversion Change	18/04/19

PROJECT: Farrans - Edinburgh Trams PH2
 TITLE: Half Road Closure - ETE-34,35,
 ECI Works

FILE NO.	DRAWN.	R.NICOI	DATE
			04/04/19
DESIGNED.	CHECKED.	B.HOSLER	DATE
			04/04/19
MAS No.	APPROVED.	DATE	Revision

HBS
 HBS Ltd
 34 Burnbrae Road
 Shotts
 North Lanarkshire
 ML7 5DW
 Tel: 01501820600
 Web: www.hbsonline.co.uk
sacyf
FARRANS
sacyf neopul