


Dates: 9th Jan for 3 Months.

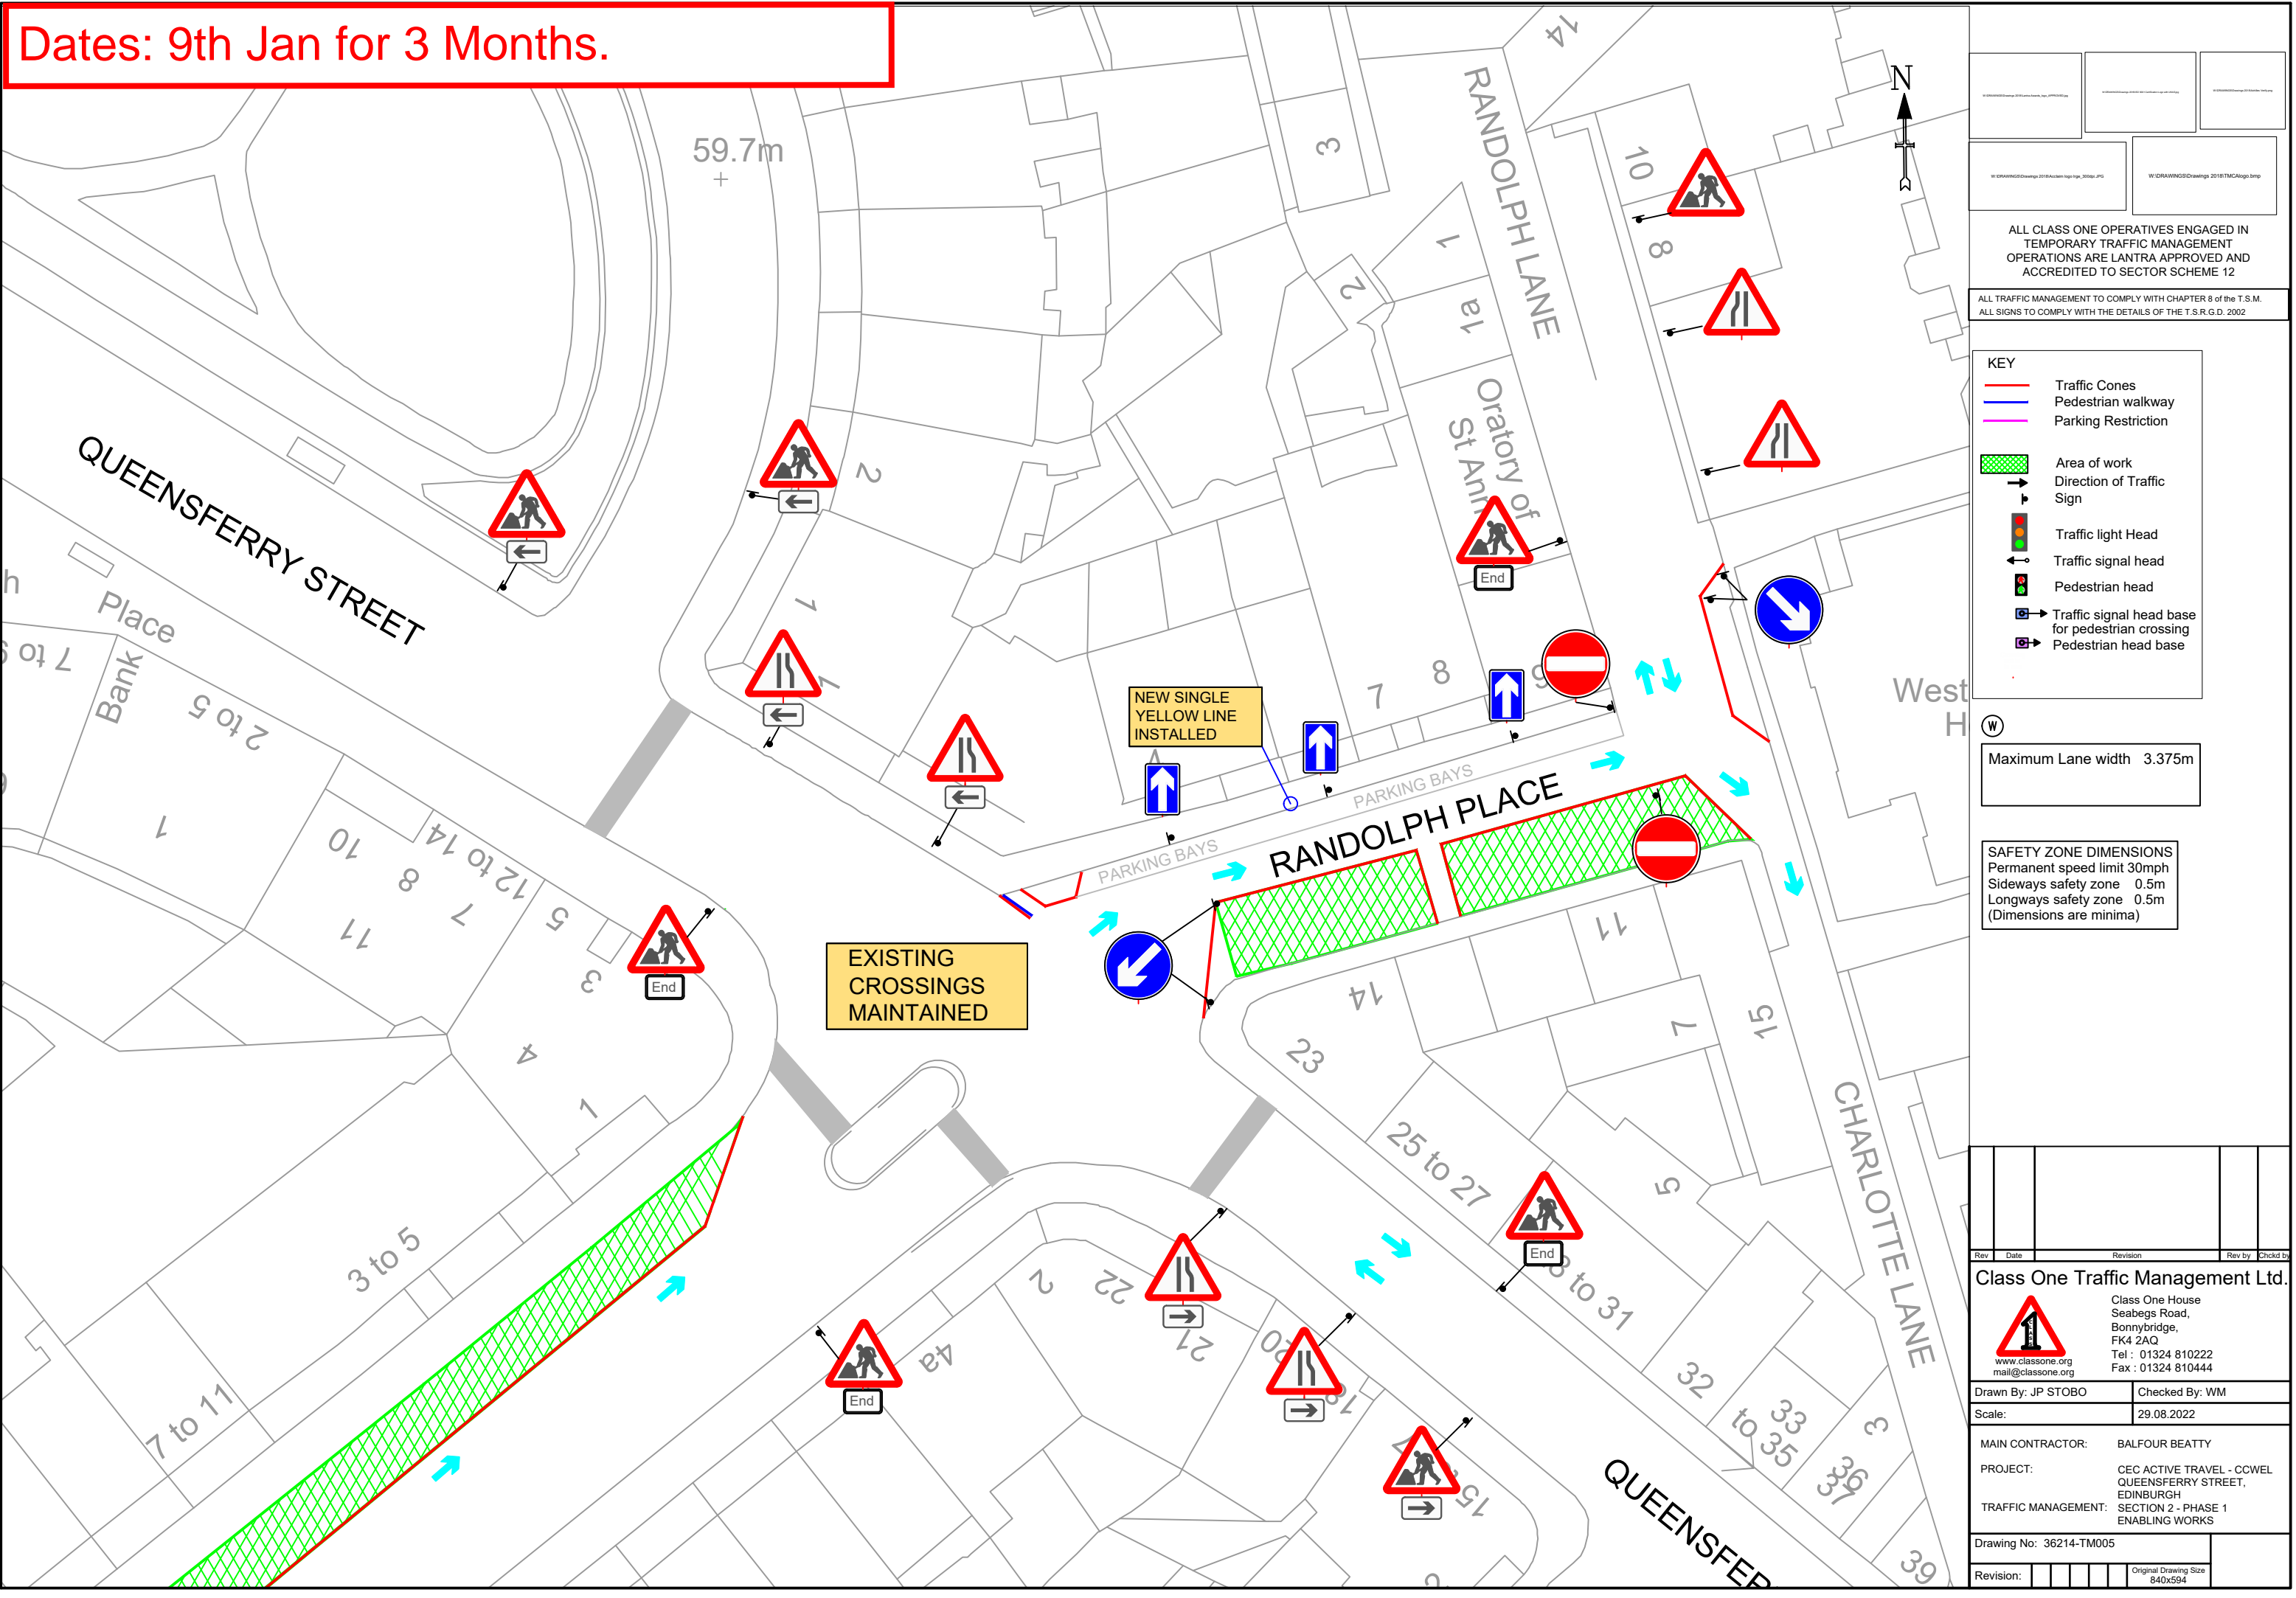

KEY

- Traffic Cones
- Pedestrian walkway
- Parking Restriction
- Area of work
- Direction of Traffic Sign
- Traffic light Head
- Traffic signal head
- Pedestrian head
- Traffic signal head base for pedestrian crossing
- Pedestrian head base

(W)
Maximum Lane width 3.375m

SAFETY ZONE DIMENSIONS
Permanent speed limit 30mph
Sideways safety zone 0.5m
Longways safety zone 0.5m
(Dimensions are minima)

Rev	Date	Revision	Rev by	Chkd by

Class One Traffic Management Ltd.

 Class One House
Seabegs Road,
Bonnybridge,
FK4 2AQ
Tel : 01324 810222
Fax : 01324 810444
www.classone.org
mail@classone.org

Drawn By: JP STOBO	Checked By: WM
Scale:	29.08.2022

MAIN CONTRACTOR:	BALFOUR BEATTY
PROJECT:	CEC ACTIVE TRAVEL - CCWEL QUEENSFERRY STREET, EDINBURGH
TRAFFIC MANAGEMENT:	SECTION 2 - PHASE 1 ENABLING WORKS

Drawing No: 36214-TM005	
Revision:	
Original Drawing Size	840x594