


Dates: Jan 23 for 2 Months.

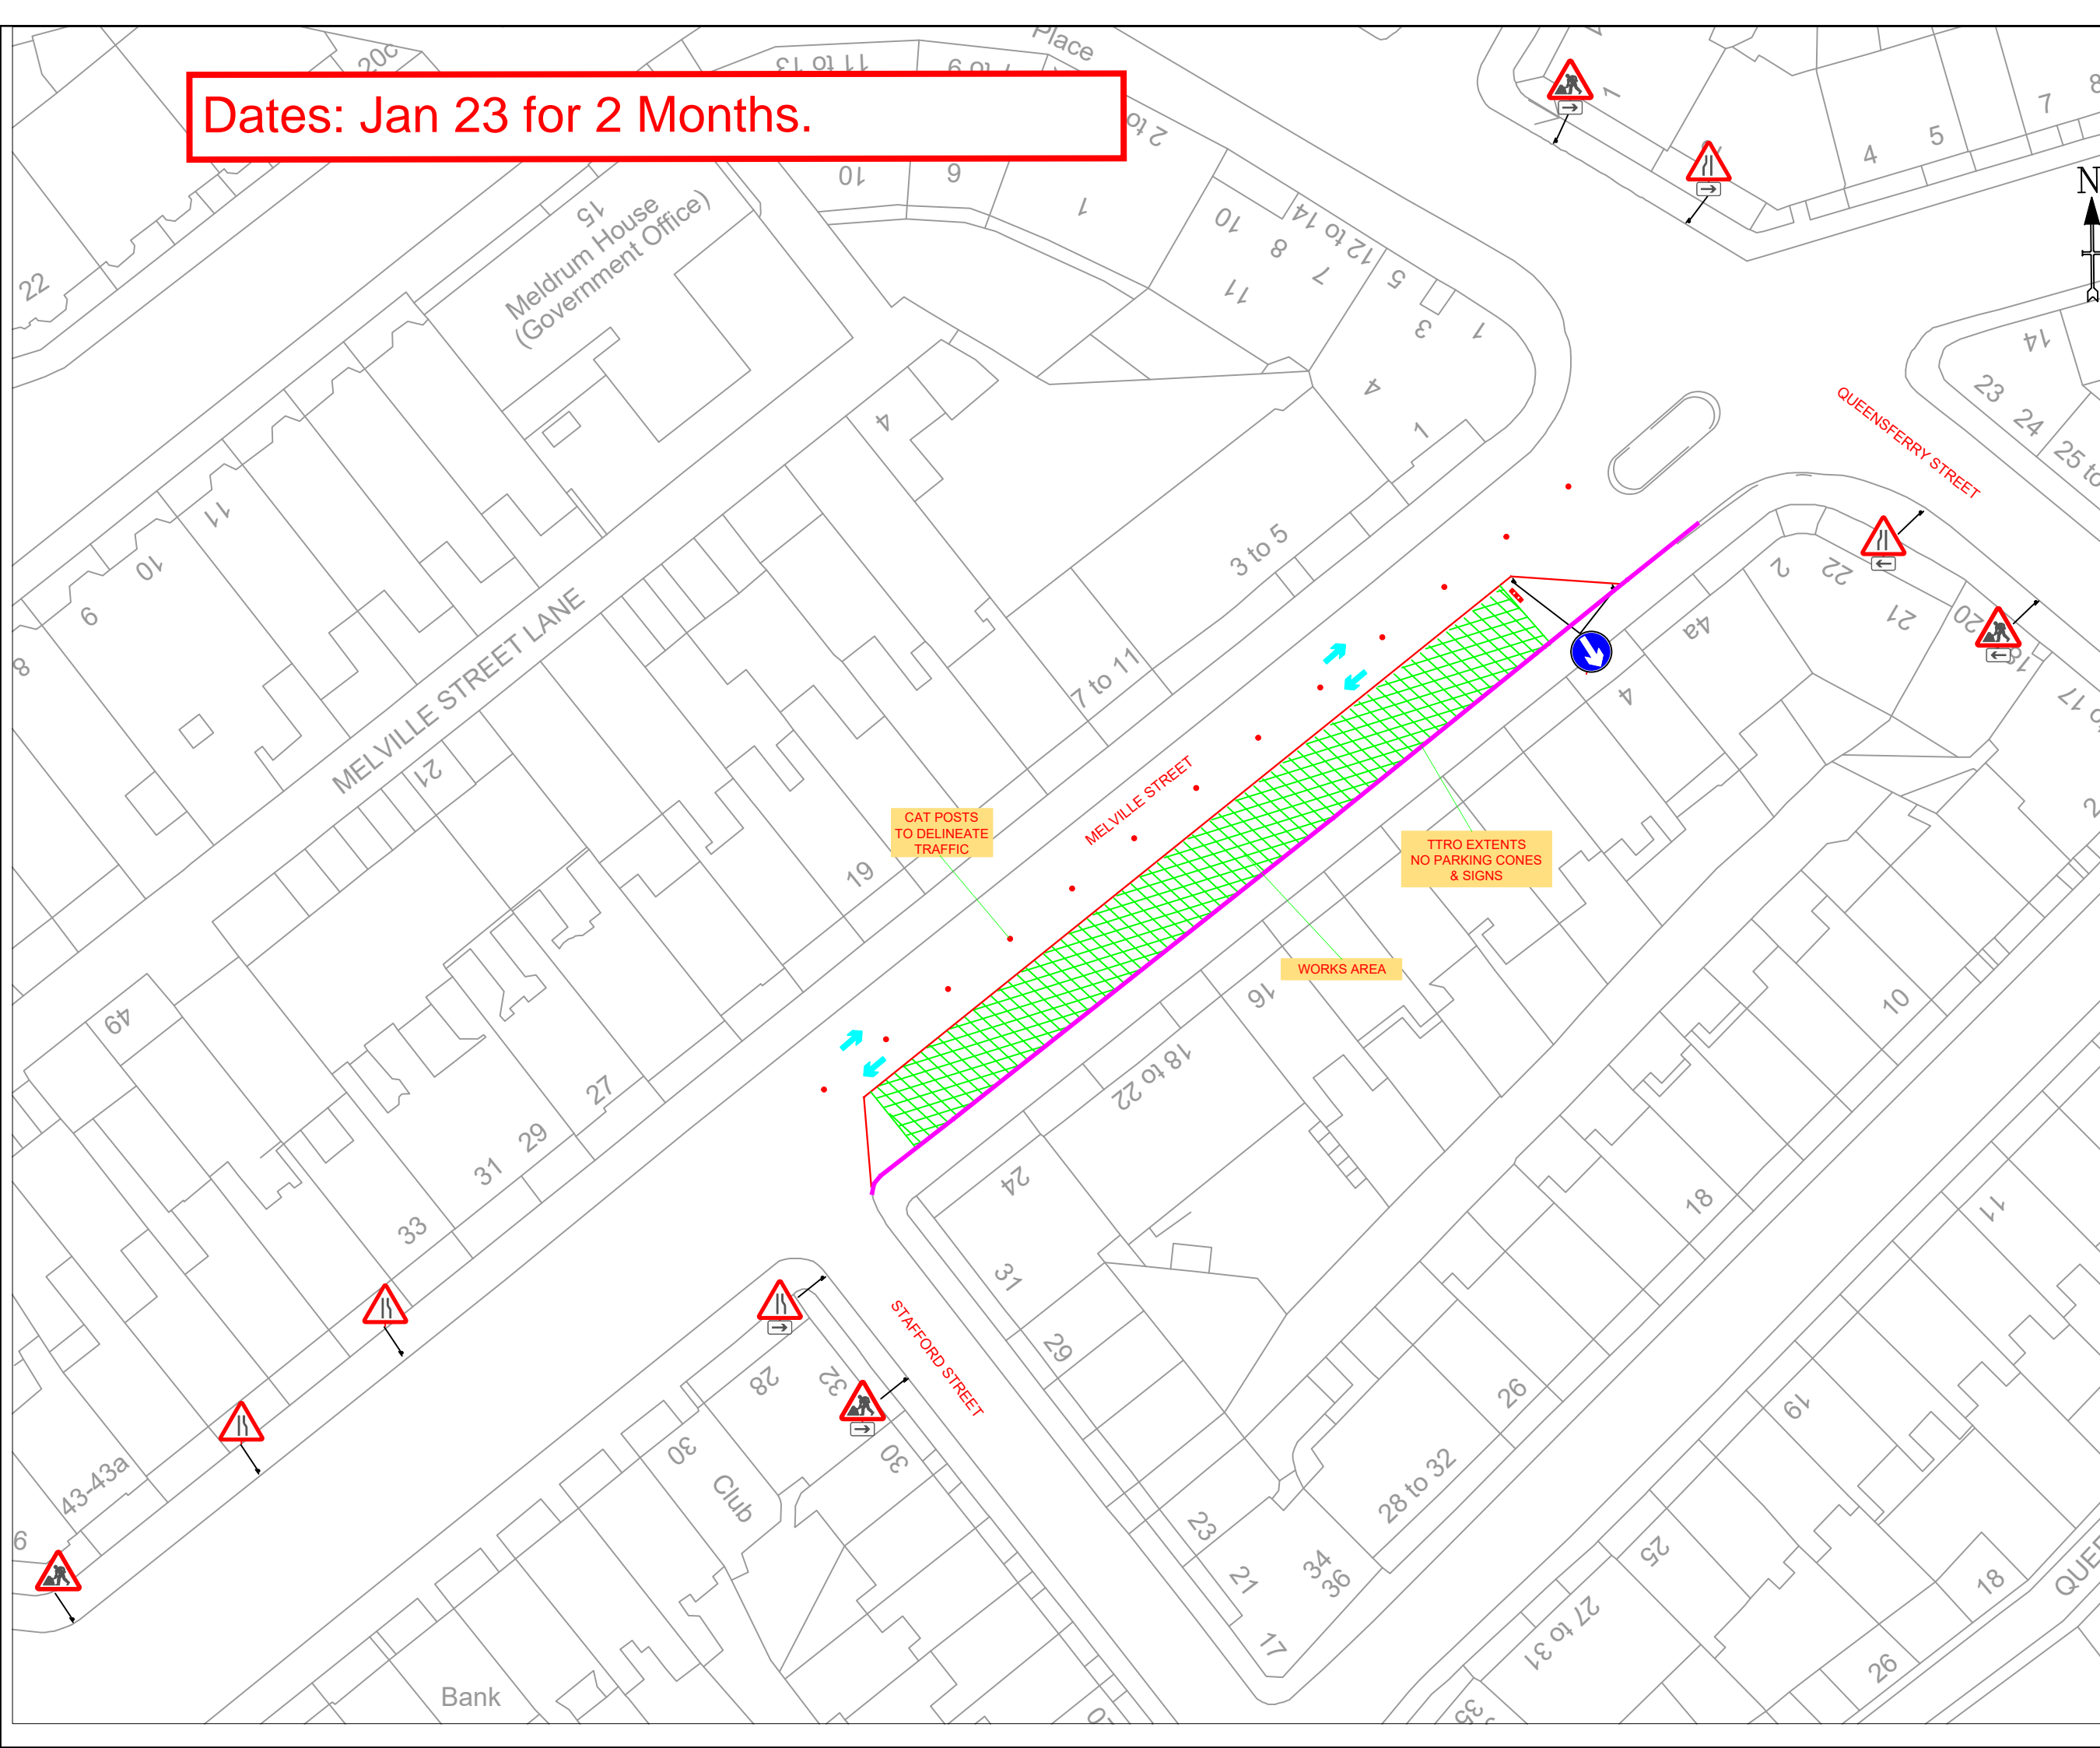

ALL CLASS ONE OPERATIVES ENGAGED IN TEMPORARY TRAFFIC MANAGEMENT OPERATIONS ARE LANTRA APPROVED AND ACCREDITED TO SECTOR SCHEME 12

ALL TRAFFIC MANAGEMENT TO COMPLY WITH CHAPTER 8 of the T.S.M.
ALL SIGNS TO COMPLY WITH THE DETAILS OF THE T.S.R.G.D. 2002

KEY

- Traffic Cones
- Pedestrian walkway
- Parking Restriction
- Area of work
- Direction of Traffic Sign
- Traffic light Head
- Traffic signal head
- Pedestrian head
- Traffic signal head base for pedestrian crossing
- Pedestrian head base

(W)
Maximum Lane width 3.375m

SAFETY ZONE DIMENSIONS
Permanent speed limit 30mph
Sideways safety zone 0.5m
Longways safety zone 0.5m
(Dimensions are minima)

Rev	Date	Revision	Rev by	Checked by
Class One Traffic Management Ltd.				
		Class One House Seabegs Road, Bonnybridge, FK4 2AQ Tel : 01324 810222 Fax : 01324 810444 www.classone.org mail@classone.org		
Drawn By: DS		Checked By: SP		
Scale:		10.06.22		
MAIN CONTRACTOR:		BALFOUR BEATTY		
PROJECT:		CEC ACTIVE TRAVEL - CCWEL MELVILLE STREET, EDINBURGH		
TRAFFIC MANAGEMENT:		SECTION 2 ROAD NARROWS SET UP		
Drawing No: 36214-TM228				
Revision:		Original Drawing Size 840x594		