


0 10 100
Millimetres

DO NOT SCALE

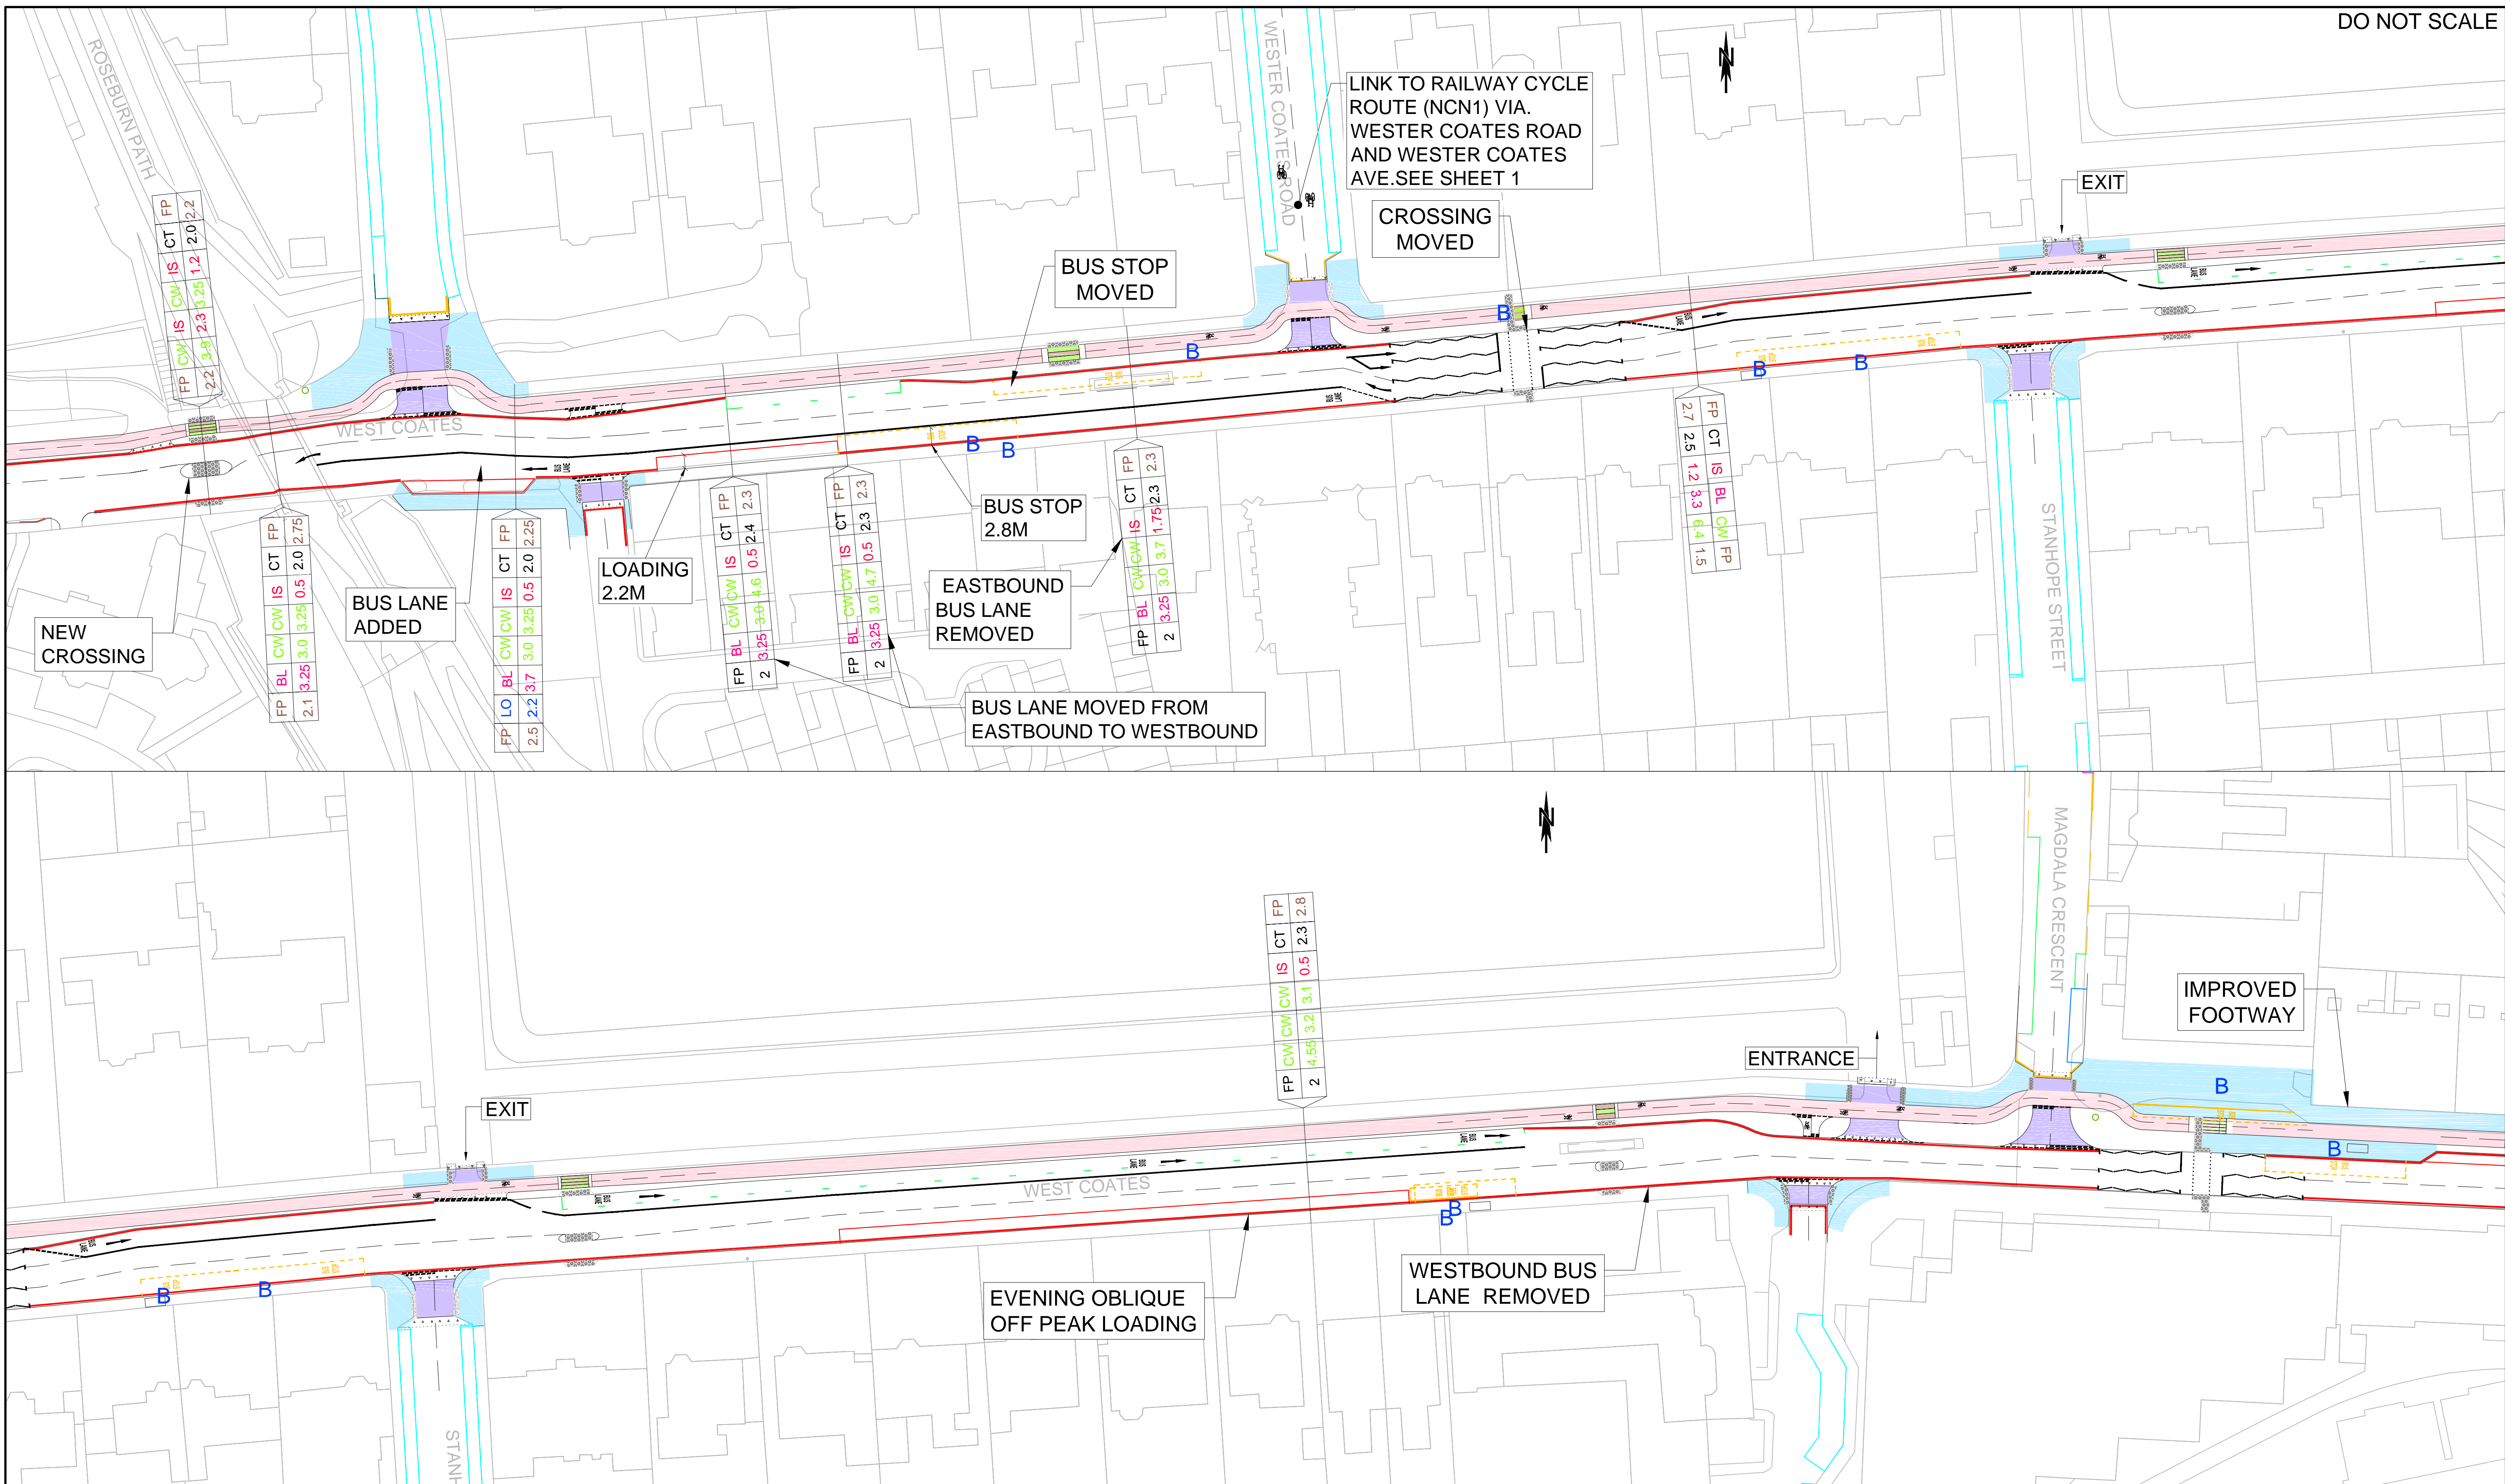

Key

Parking
Public
Resident
Shared
Greenway
Motorcycle
City Car Club
Disabled

Loading
Greenway
Other Loading

Waiting and Loading restrictions
Double Line
Single Line

Infrastructure

Reconstructed Shared Space
Informal Raised Pedestrian Cycleway Crossing
Tactile Paving At Crossing
Tactile Corduroy Paving
Ramp On/Off Raised Carriageway
Bollards and Planters

Reconstructed footway
Potential Cycle Parking Locations
Tactile Ladder Paving
Tactile Tramline Paving
RECYCLING BIN

Greenway Double Line
Greenway Single Line


Transport facilities

Bus Stop
Taxi Rank
Cycle Lane
Shared Footway/Cycle Lane
Bus Lane
Informal Pedestrian Crossing
Advisory cycle way

This map is reproduced from Ordnance Survey material with the permission of Ordnance Survey on behalf of the Controller of Her Majesty's Stationary Office @ Crown copyright. Unauthorised reproduction infringes Crown copyright and may lead to prosecution or civil proceedings.

100023420 (2014)

CT	CYCLE TRACK
BL	BUS LANE
IS	ISLAND
CW	CARRIAGEWAY
T	TRAM
FP	FOOT PATH
PL	PARKING / LOADING
SH	SHARED FOOTPATH - CYCLE TRACK

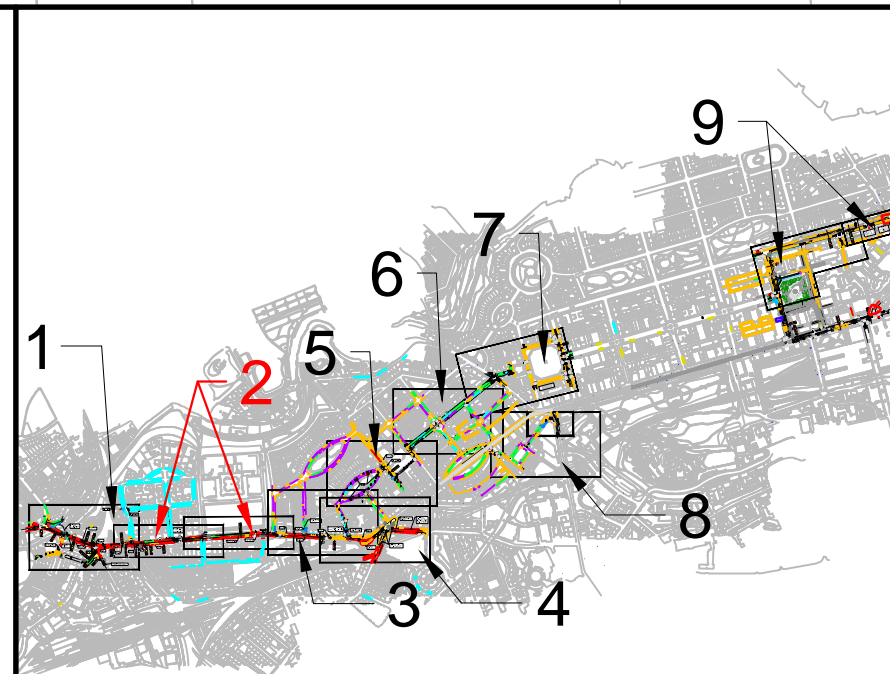

Drawing Status: APPROVED FOR PUBLICATION

ATKINS

10 Canning Street
Edinburgh
EH3 8EG
Tel: +44 (0) 1312 215 700
Fax: +44 (0) 1312 215 751

Copyright © Atkins Limited (2013) www.atkinsglobal.com

Client: **EDINBURGH**
THE CITY OF EDINBURGH COUNCIL

Project Title		CITY CENTRE WEST EAST CYCLE LINK AND STREET IMPROVEMENTS			
Drawing Title		A8 West Coates Sheet 2 of 9 Final Preliminary Design			
Scale	1:500	Designed	PM	Drawn	AR
Original Size	A1	Date	15/03/15	Date	13/12/16
Drawing Number	5135105-100-0091	Checked	CS	Authorised	CS
		Date	13/12/16	Date	20/12/16
		Revision	A		