


100
0 10
Millimetres

DO NOT SCALE

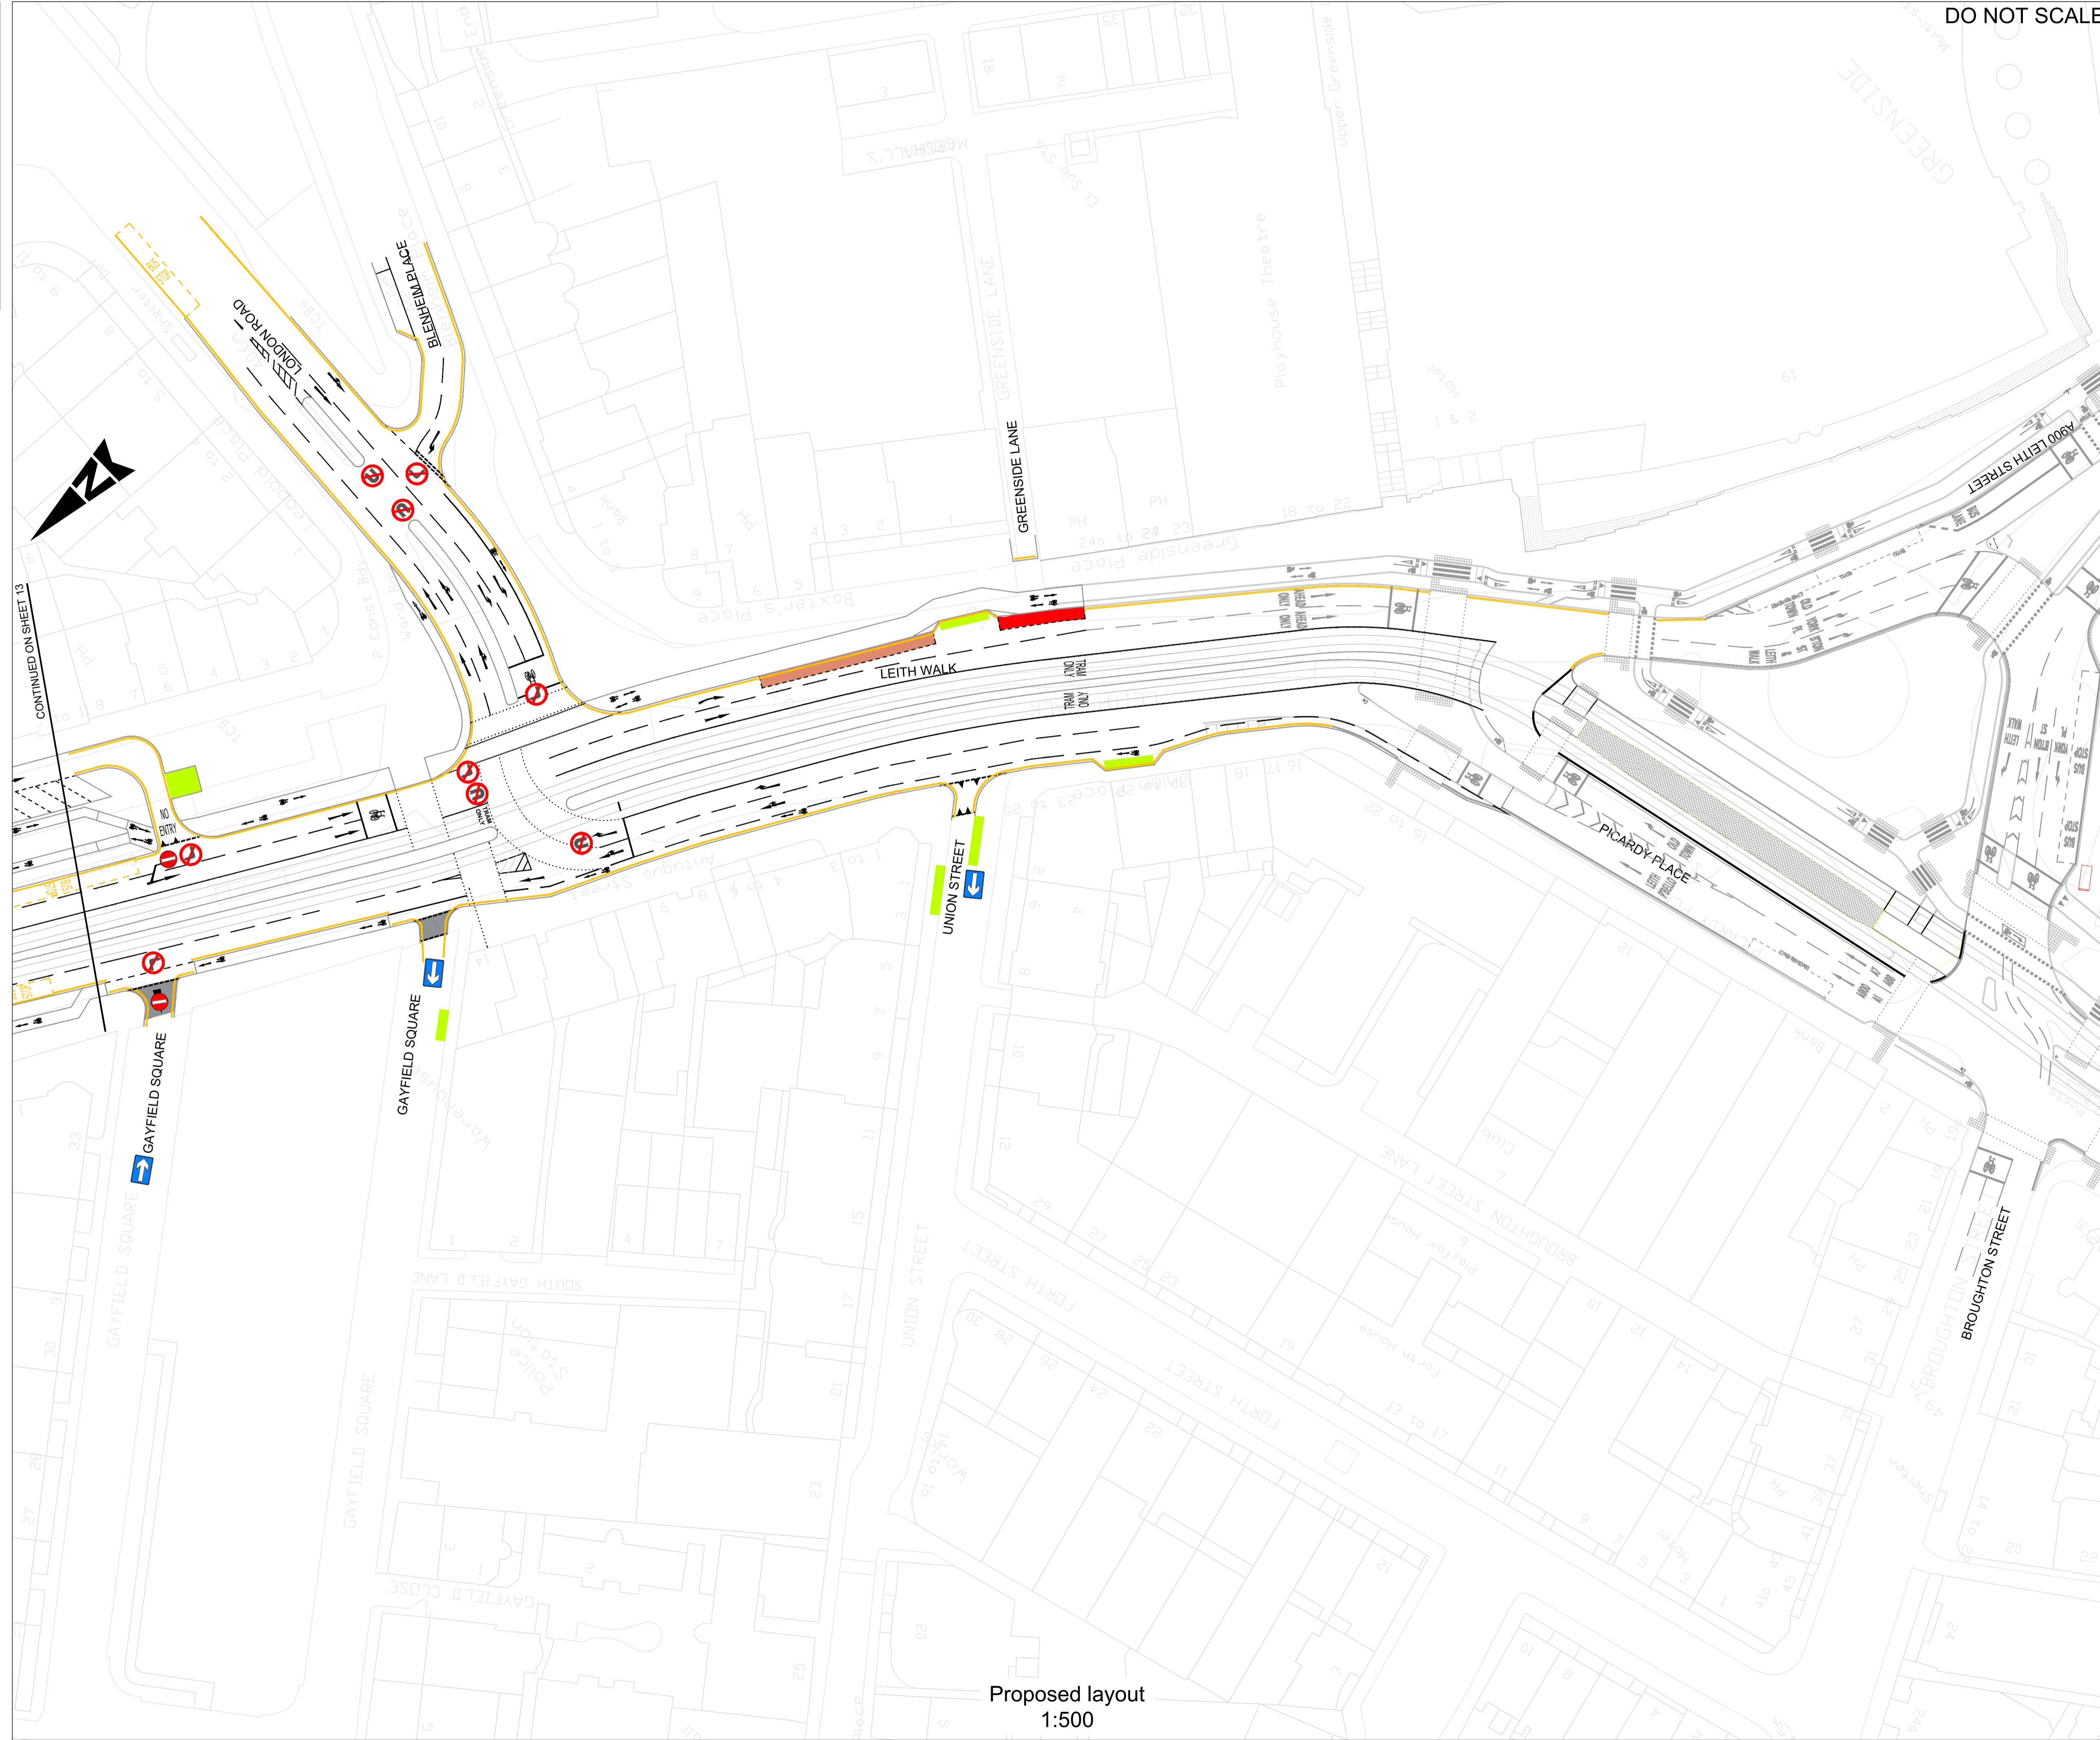

Proposed layout
1:500

- NOTES:
1. TOPOGRAPHICAL SURVEY PROVIDED BY THE CITY OF EDINBURGH COUNCIL DATED MARCH 2018, SUPPLEMENTED BY HISTORICAL OS TILES.
 2. THE TRO DRAWINGS ARE REPRESENTATIVE OF THE TRAFFIC ORDERS ONLY.
 3. THE TRO DRAWINGS SHOULD BE READ IN CONJUNCTION WITH THE APPLICABLE TRO SCHEDULES.
 4. MEASURES INDICATED ON THESE PLANS AS BEING OUT WITH THIS TRAFFIC ORDER ARE INDICATIVE ONLY AND WILL BE DEVELOPED SEPARATELY BY THE CITY OF EDINBURGH COUNCIL.

- KEY
- GENERAL
- BIN STORES
 - TAXI RANK
 - PEDESTRIAN PRIORITY CROSSINGS
 - PROPOSED KERB LINE
- MEASURES INCLUDED IN THIS TRAFFIC ORDER
- NO WAITING AT ANY TIME / NO STOPPING AT ANY TIME / NO LOADING AT ANY TIME
 - NO WAITING / NO LOADING AT TIMES SHOWN IN SCHEDULES
 - PARKING BAYS AT TIMES SHOWN IN SCHEDULES
 - LOADING BAYS AT TIMES SHOWN IN SCHEDULES
 - LIMITED WAITING MON-SAT 7:30AM-6:30PM 4 HOURS, NO RETURN WITHIN 2 HOURS
- MEASURES NOT INCLUDED IN THIS TRAFFIC ORDER
- PARKING BAYS (SEE NOTE 4 ABOVE)
 - LOADING BAYS (SEE NOTE 4 ABOVE)
 - DISABLED BAYS (SEE NOTE 4 ABOVE)

Rev.	Date	Description	Org	Chk'd	App'd	Aur'd
P06	14/03/18	ADDING EDINBURGH SAINT JAMES DESIGN	GK	JR	KC	SL
P07	04/04/18	ADDING EDINBURGH SAINT JAMES DESIGN	GK	SL	SM	SL
P08	19/11/18	ADDING EDINBURGH SAINT JAMES DESIGN	GK	JR	KC	SL
P09	12/02/19	ADDING EDINBURGH SAINT JAMES DESIGN	MM	JR	KC	SM
P10	30/04/19	FOR REVIEW AND COMMENT	CC	JR	KC	SM
P11	12/06/20	FOR REVIEW AND COMMENT	MG	KA	SM	AG
P12	22/06/20	TRO FINALISED FOR ISSUE	MG	KA	SM	AG
P13	16/07/20	TRO FINALISED FOR ISSUE	EG	SS	SM	AG
P14	09/09/20	WASTE MANAGEMENT AND CYCLEWAY UPDATES	DC	KA	SS	AG
P15	10/09/20	WASTE MANAGEMENT AND CYCLEWAY UPDATES	DC	KA	SS	AG
P16	14/09/20	WASTE MANAGEMENT AND CYCLEWAY UPDATES	DC	SS	SM	AG
P17	17/12/20	LONDON RD JUNCTION / CYCLE LAYOUTS	DC	KA	SS	AG

FOR INFORMATION S2

ATKINS
6th Floor
200 Broomielaw
Glasgow
Scotland
G1 4RU
Tel: +44 (0)141 220 2000
Fax: +44 (0)141 220 2001
www.atkinsglobal.com

Copyright © Atkins Limited (2013)

EDINBURGH
THE CITY OF EDINBURGH COUNCIL

Project Title
EDINBURGH TRAM
YORK PLACE TO NEWHAVEN

Drawing Title
PROPOSED
TRAFFIC REGULATION ORDERS
SHEET 14 OF 14

Scale	Originator	Checked	Approved	Authorised
1:500	DC	KA	SS	AG
Original Size	Date	Date	Date	Date
A1	17/12/20	17/12/20	17/12/20	17/12/20
Drawing Number	Revision			
5149899-ATK-ETE-DRG-HW-00014	P17			