

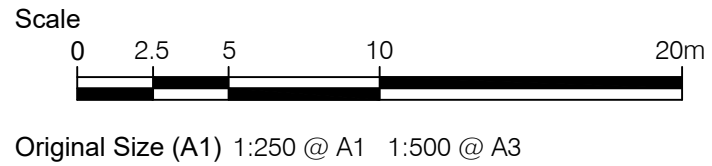


Filename: \\A.AECOM\NET\COM\FS\EME\A\EDINBURGH\UK\ED4\LEGACY\UK\ED4\PROJECTS\TRAFFIC - CEC WALK CYCLE WP1\03 EXECUTION\CAD\2D-SHEETS\1.1 - GRANGE ROAD AT LAUDER ROAD\TPO EXISTING\60487449-DD-C-WP1-1.1-TRO-001-006.DWG
Last saved by: PETER LESLIE Last Plotted: 2022/01/18

Project Management Initials: Designer: JN Checked: WP Approved: PM ISO A1 594mm x 841mm

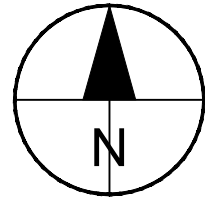

This drawing has been prepared for the use of AECOM's client. It may not be used, modified, reproduced or relied upon by third parties, except as agreed by AECOM or as required by law. AECOM accepts no responsibility, and denies any liability whatsoever, to any party that uses or relies on this drawing without AECOM's express written consent. All measurements must be obtained from the stated dimensions.

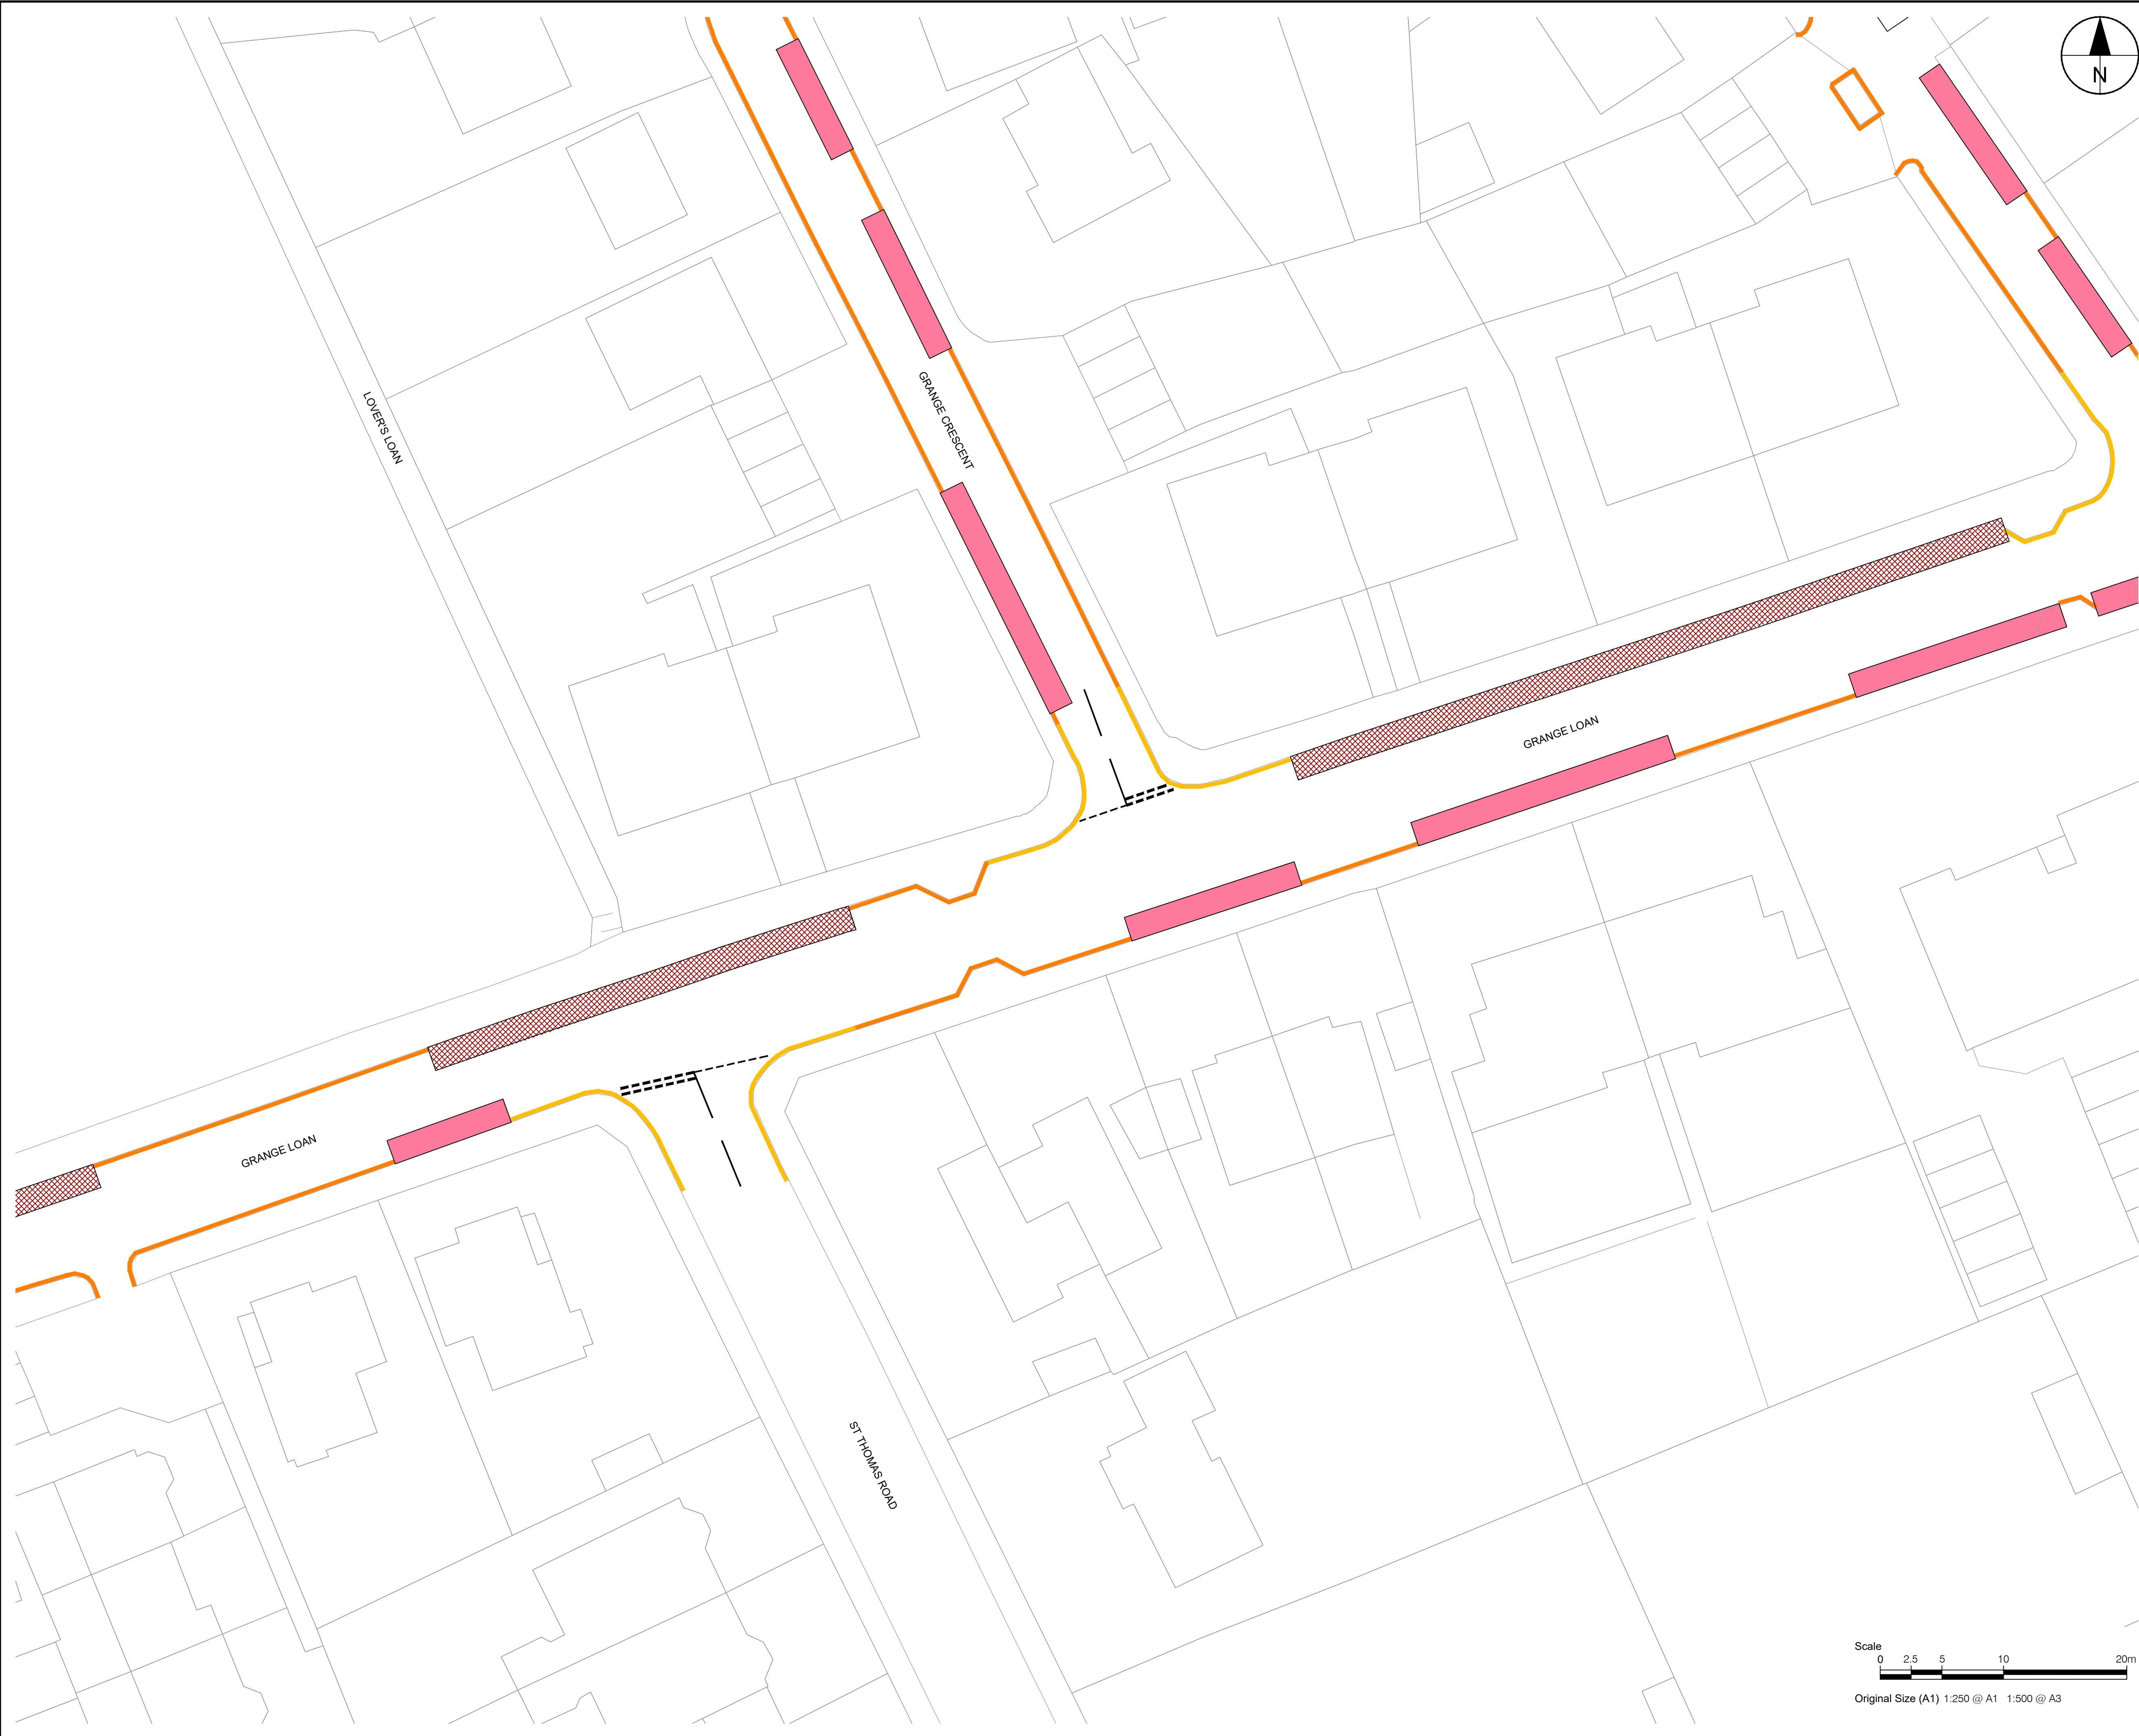

PROJECT

CYCLE AND WALKING IMPROVEMENTS ON GRANGE ROAD

CLIENT



CONSULTANT

AECOM
1 Tanfield
EDINBURGH, EH3 5DA
+44 (0) 131 301 8600 tel
+44 (0) 131 301 8699 fax
www.aecom.com

NOTES

- Controlled Zone Shared Use parking bay
- Controlled Zone permit holder parking bay
- White road markings
- Double yellow line marking: no waiting at any time
- Single yellow line marking: waiting restriction

ISSUE/REVISION

2	18/01/2022	UPDATED
1	04/12/2017	ISSUED FOR APPROVAL
I/R	DATE	DESCRIPTION

KEY PLAN

SHEET TITLE



1.1 LOVER'S LOAN AT GRANGE LOAN EXISTING TRAFFIC REGULATION ORDERS - SHEET 6 OF 6

SHEET NUMBER

60487449-DD-C-WP1-1.1-TRO-006

Filename: \\A.AECOM\NET\COM\FS\EMEA\EDINBURGH\UK\ED4\LEGACY\UKED4\PROJECTS\TRAFFIC - CEC WALK CYCLE WP1\03 EXECUTION\CAD\20-SHEETS\1.1 - GRANGE ROAD AT LAUDER ROAD\TPO PLANS\60487449-DD-C-WP1-1.1-TRO-101-106.DWG
Last saved by: PETER LESLIE Last Plotted: 2022/01/16

Project Management Initials: Designer: JN Checked: WP Approved: PM ISO A1 594mm x 841mm

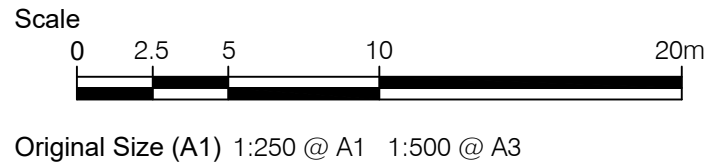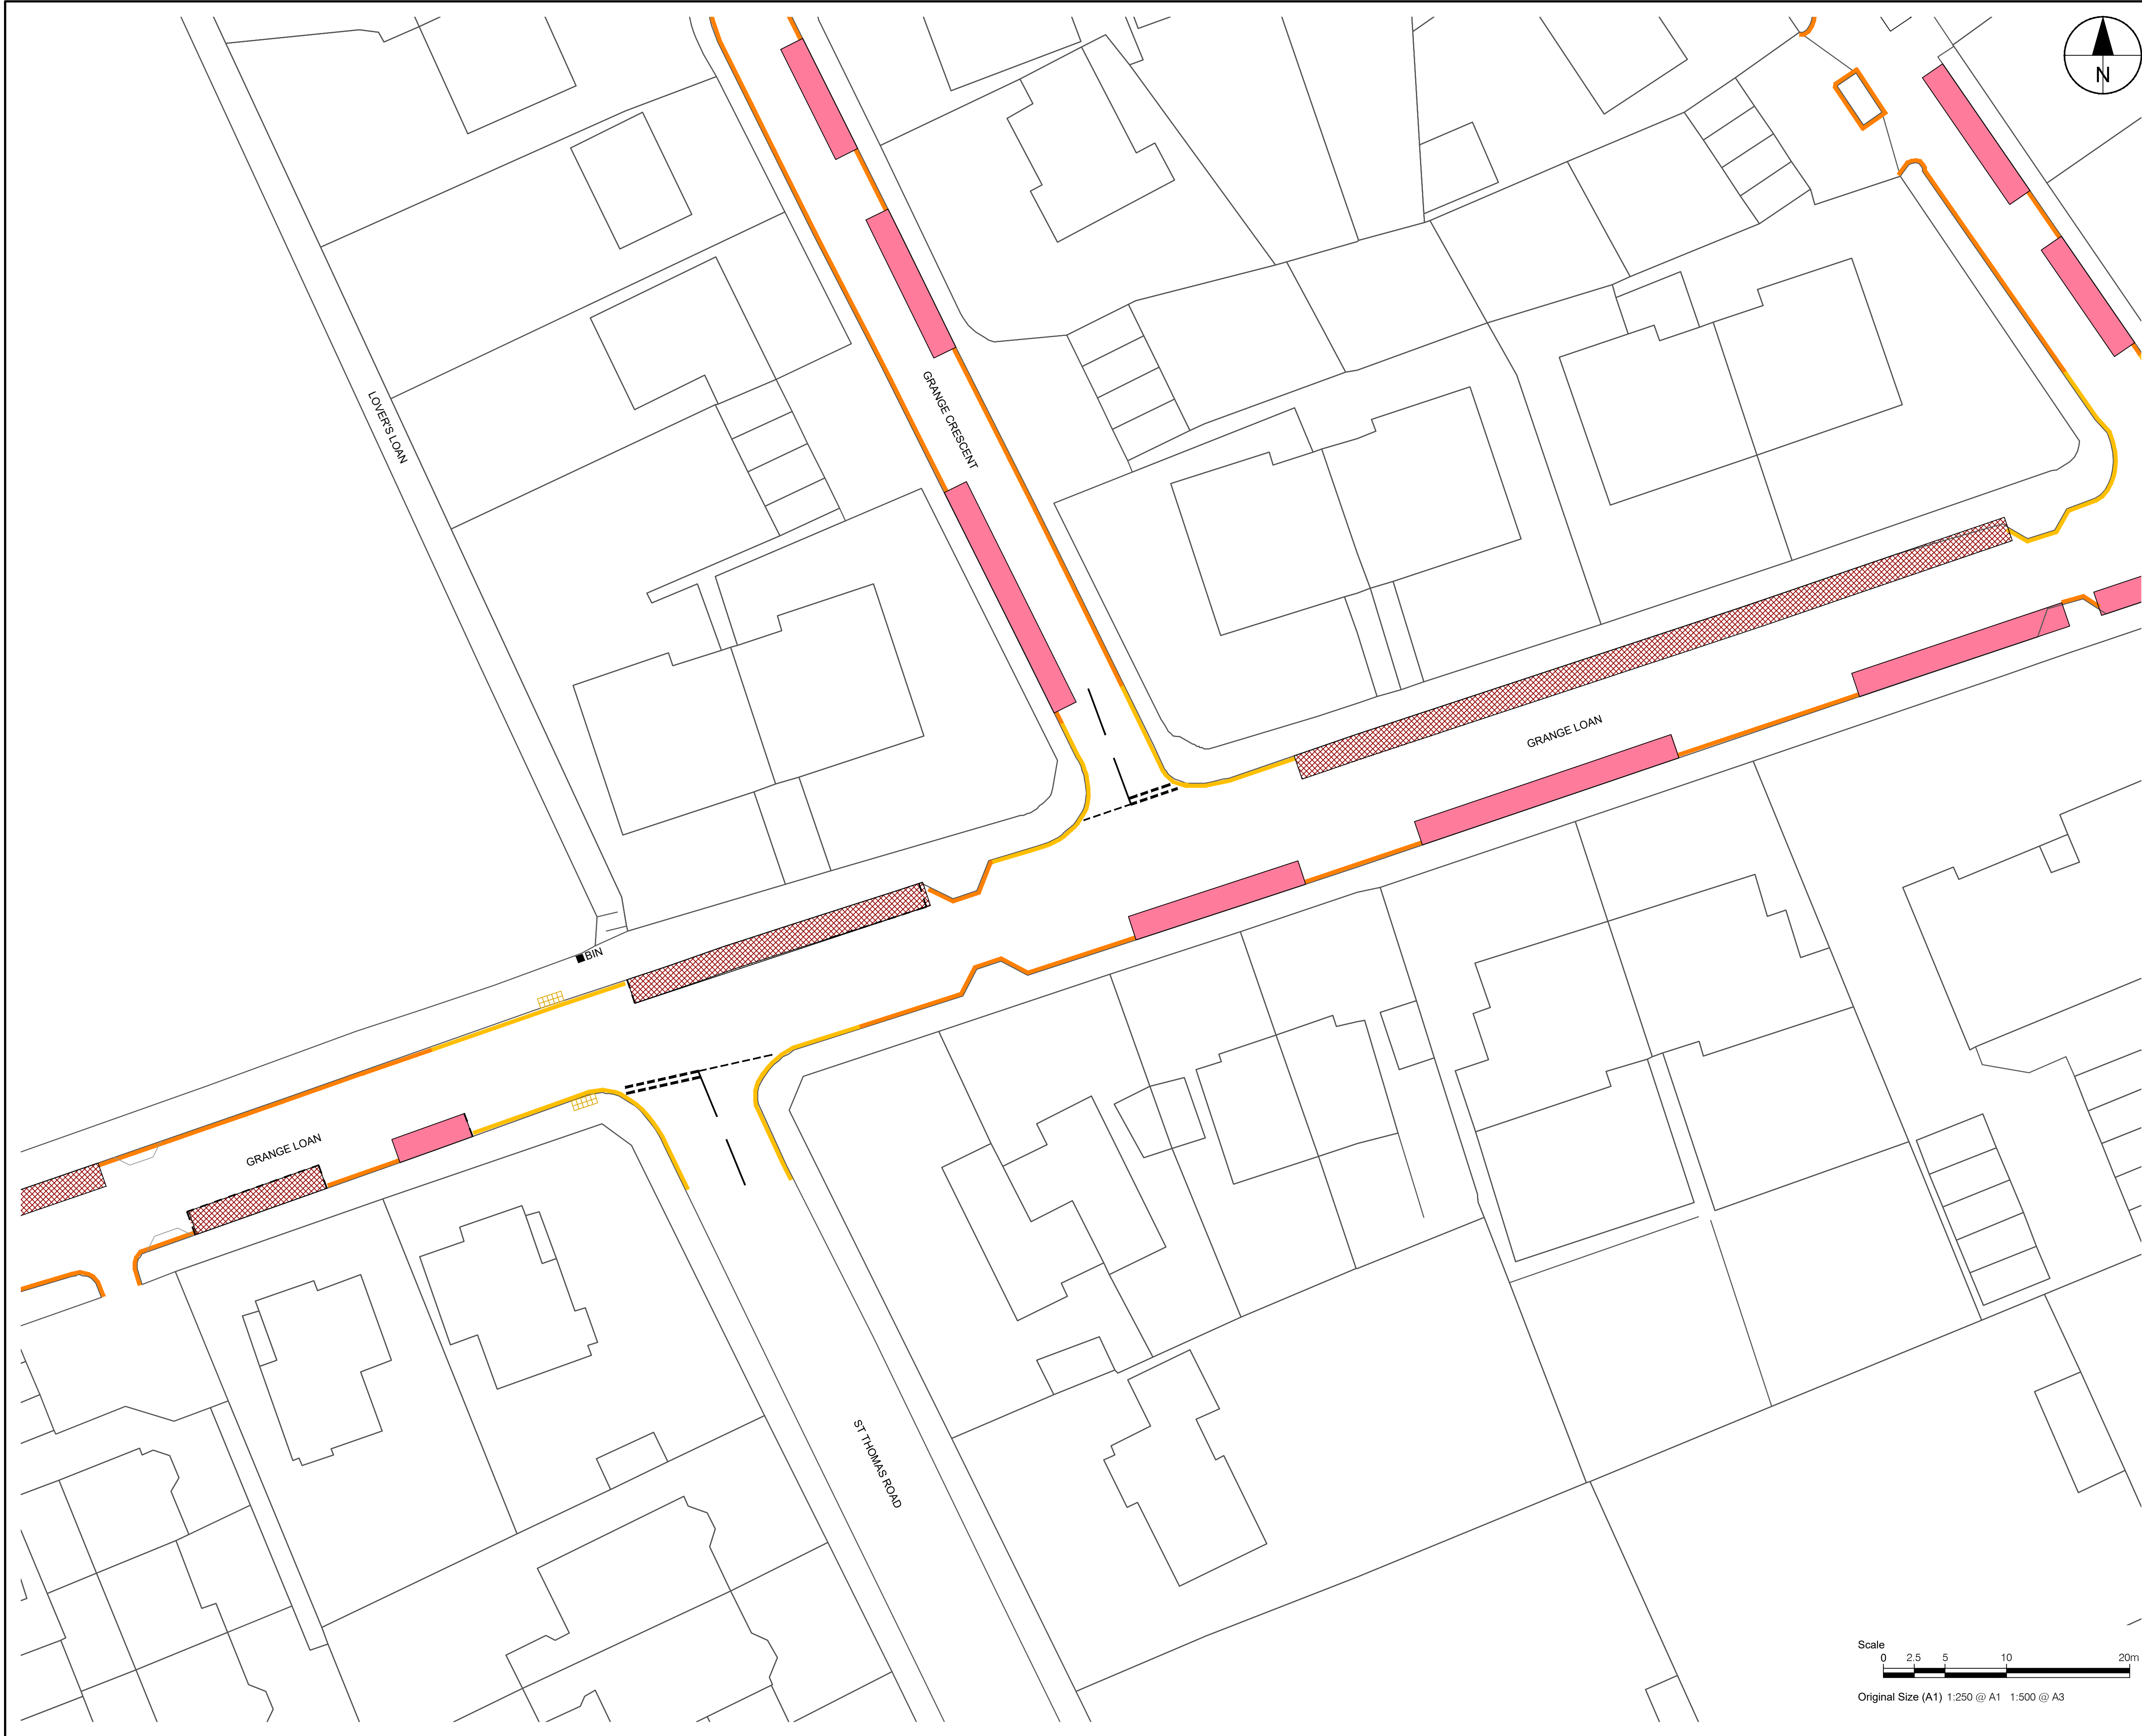

This drawing has been prepared for the use of AECOM's client. It may not be used, modified, reproduced or relied upon by third parties, except as agreed by AECOM or as required by law. AECOM accepts no responsibility, and denies any liability whatsoever, to any party that uses or relies on this drawing without AECOM's express written consent. All measurements must be obtained from the stated dimensions.



PROJECT

CYCLE AND WALKING IMPROVEMENTS ON GRANGE ROAD

CLIENT



CONSULTANT

AECOM
1 Tanfield
EDINBURGH, EH3 5DA
+44 (0) 131 301 8600 tel
+44 (0) 131 301 8699 fax
www.aecom.com

NOTES

- Controlled Zone Shared Use parking bay
- Controlled Zone permit holder parking bay
- White road markings
- Double yellow line marking: no waiting at any time
- Single yellow line marking: waiting restriction

ISSUE/REVISION

2	17/01/2022	UPDATED DUE TO SITE CHANGES
1	04/12/2017	ISSUED FOR APPROVAL
I/R	DATE	DESCRIPTION

KEY PLAN

SHEET TITLE

1.1 LOVER'S LOAN AT GRANGE LOAN
PROPOSED TRAFFIC REGULATION
ORDERS - SHEET 6 OF 6

SHEET NUMBER

60487449-DD-C-WP1-1.1-TRO-106