


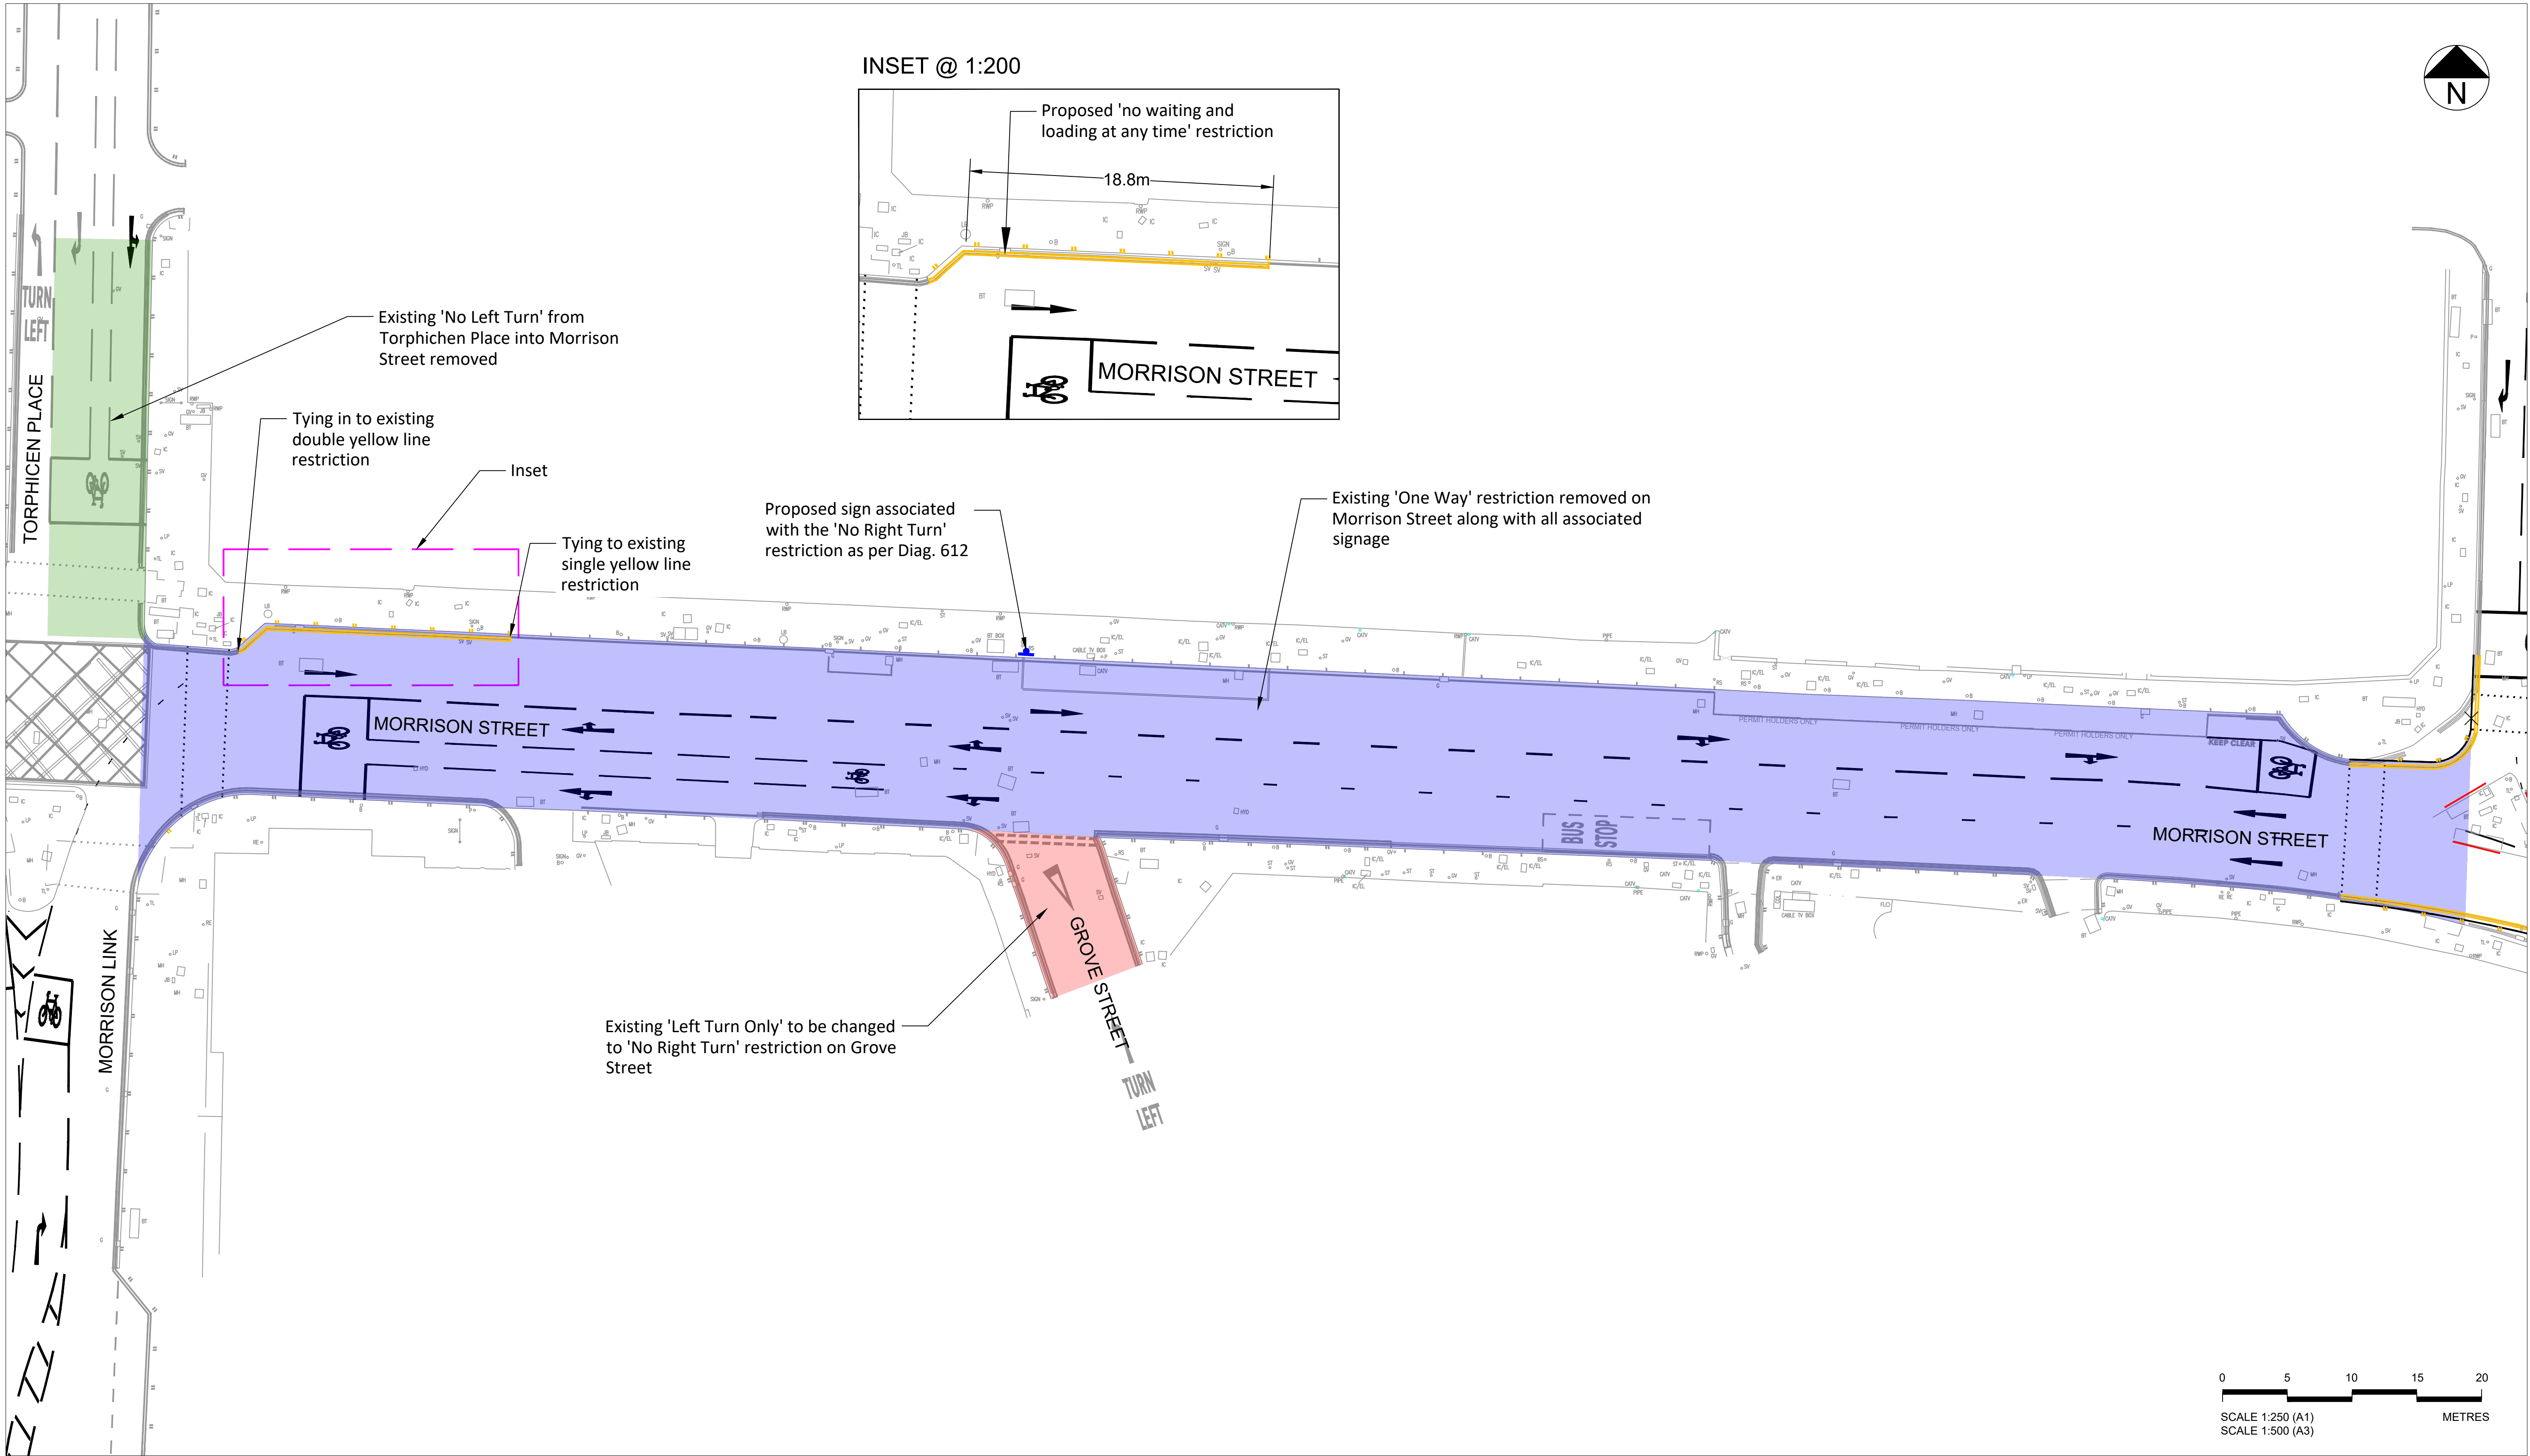


© Crown Copyright and database right 2020. All rights reserved. Ordnance Survey Licence number 100023420.

NOTES:						
1. DO NOT SCALE FROM THIS DRAWING.						
2. ALL DIMENSIONS ARE IN METRES UNLESS STATED OTHERWISE.						
3. THIS DRAWING SHALL BE READ IN CONJUNCTION WITH ASSOCIATED TRAFFIC REGULATION ORDER INFORMATION.						
4. EXISTING RESTRICTIONS RETAINED WITH THE EXCEPTION OF NEW / AMENDED RESTRICTIONS PROPOSED IN THE DRAWING.						
P03	31/01/2023	UPDATED FOLLOWING CEC COMMENTS	DC	RH	RH	CS
P02	21/11/2022	TRAFFIC LANE LAYOUT AMENDMENTS	DC	RC	RC	CS
P01	24/10/2022	FOR INFORMATION	DC	RC	RC	CS
Rev	Rev. Date	Purpose of revision	Des'd	Checked	Rev'd	Appr'd
© Copyright 2022 Jacobs U.K. Limited. The concepts and information contained in this document are the property of Jacobs. Use or copying of this document in whole or in part without the written permission of Jacobs constitutes an infringement of copyright. Limitation: This drawing has been prepared on behalf of, and for the exclusive use of Jacobs' Client, and is subject to, and issued in accordance with, the provisions of the contract between Jacobs and the Client. Jacobs accepts no liability or responsibility whatsoever for, or in respect of, any use of, or reliance upon, this drawing by any third party.						

Key	
	Proposed 'No Waiting and Loading at Any Time' restriction
	Removal of 'One Way' system
	Removal of 'No Left Turn'
	Proposed 'No Right Turn' restriction
	Proposed road markings (General)
	Existing road markings

Jacobs 160 Dundee Street, Edinburgh, EH11 1DQ Tel: +44 (0)131 659 1000 Fax: +44 (0)131 228 6177 www.jacobs.com	
Client	EDINBURGH THE CITY OF EDINBURGH COUNCIL
Project	LOW EMISSION ZONE EDINBURGH

Drawing title TRAFFIC REGULATION ORDER MORRISON STREET FROM TORPHICHEN PLACE TO DEWAR PLACE		
Drawing status FOR PUBLIC CONSULTATION		
Scale	1:250 @ A1	DO NOT SCALE
Jacobs No.	BESP0023	Rev P03
Client no.		
Drawing number	BESP0023-LEZ-MS-TRO-DR-0001	

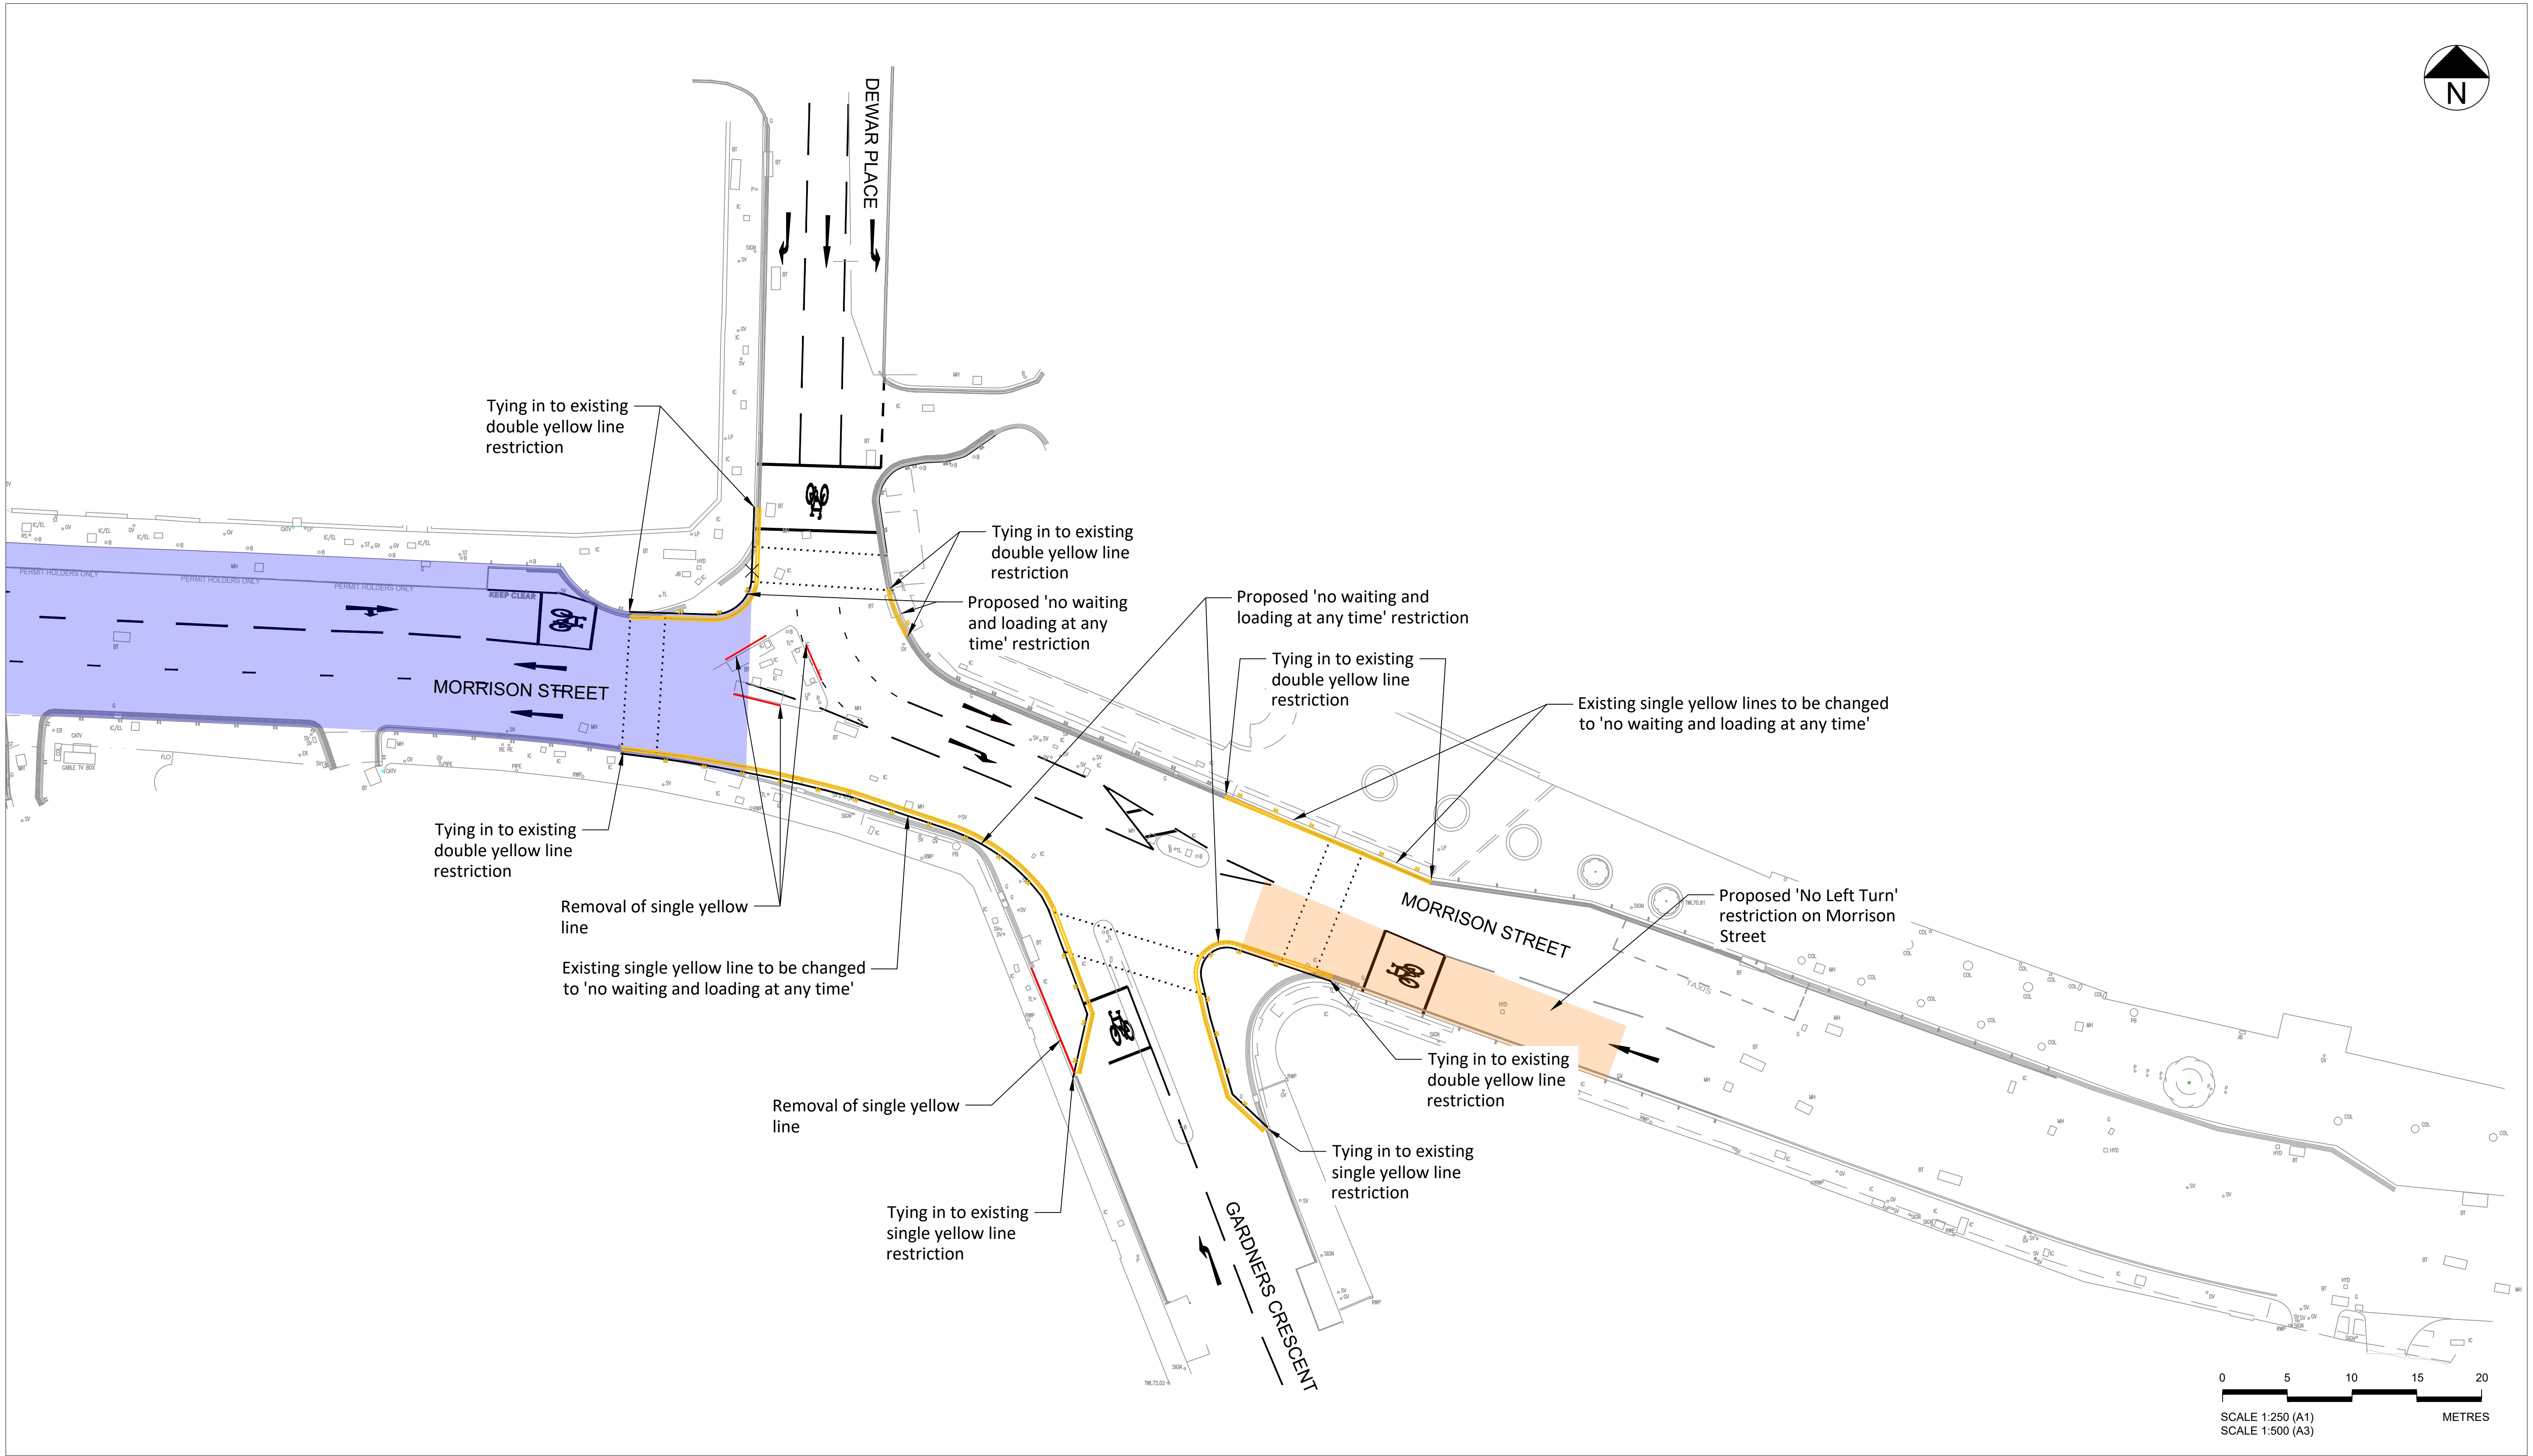

© Crown Copyright and database right 2020. All rights reserved. Ordnance Survey Licence number 100023420.

NOTES:						
1. DO NOT SCALE FROM THIS DRAWING.						
2. ALL DIMENSIONS ARE IN METRES UNLESS STATED OTHERWISE.						
3. THIS DRAWING SHALL BE READ IN CONJUNCTION WITH ASSOCIATED TRAFFIC REGULATION ORDER INFORMATION.						
4. EXISTING RESTRICTIONS RETAINED WITH THE EXCEPTION OF NEW / AMENDED RESTRICTIONS PROPOSED IN THE DRAWING.						
P03	07/02/2023	UPDATED FOLLOWING CEC COMMENTS	DC	RH	RH	CS
P02	31/01/2023	UPDATED FOLLOWING CEC COMMENTS	DC	RH	RH	CS
P01	14/11/2022	FOR INFORMATION	DC	RC	RC	CS
Rev	Rev. Date	Purpose of revision	Des'd	Check'd	Rev'd	Appr'd
© Copyright 2022 Jacobs U.K. Limited. The concepts and information contained in this document are the property of Jacobs. Use or copying of this document in whole or in part without the written permission of Jacobs constitutes an infringement of copyright. Limitation: This drawing has been prepared on behalf of, and for the exclusive use of, Jacobs' Client, and is subject to, and issued in accordance with, the provisions of the contract between Jacobs and the Client. Jacobs accepts no liability or responsibility whatsoever for, or in respect of, any use of, or reliance upon, this drawing by any third party.						

Key	
	Proposed 'No Waiting and Loading at Any Time' restriction
	Proposed 'No Left Turn' restriction
	Removal of 'One Way' system
	Proposed road markings (General)
	Existing restrictions to be removed
	Existing road markings

Jacobs 160 Dundee Street, Edinburgh, EH11 1DQ Tel: +44 (0)131 659 1000 Fax: +44 (0)131 228 6177 www.jacobs.com	
Client	EDINBURGH THE CITY OF EDINBURGH COUNCIL
Project	LOW EMISSION ZONE EDINBURGH

Drawing title TRAFFIC REGULATION ORDER MORRISON STREET / B700 /GARDNER'S CRESCENT		
Drawing status FOR PUBLIC CONSULTATION		
Scale	1:250 @ A1	DO NOT SCALE
Jacobs No.	BESP0023	Rev
Client no.		P03
Drawing number BESP0023-LEZ-MS-TRO-DR-0002		