


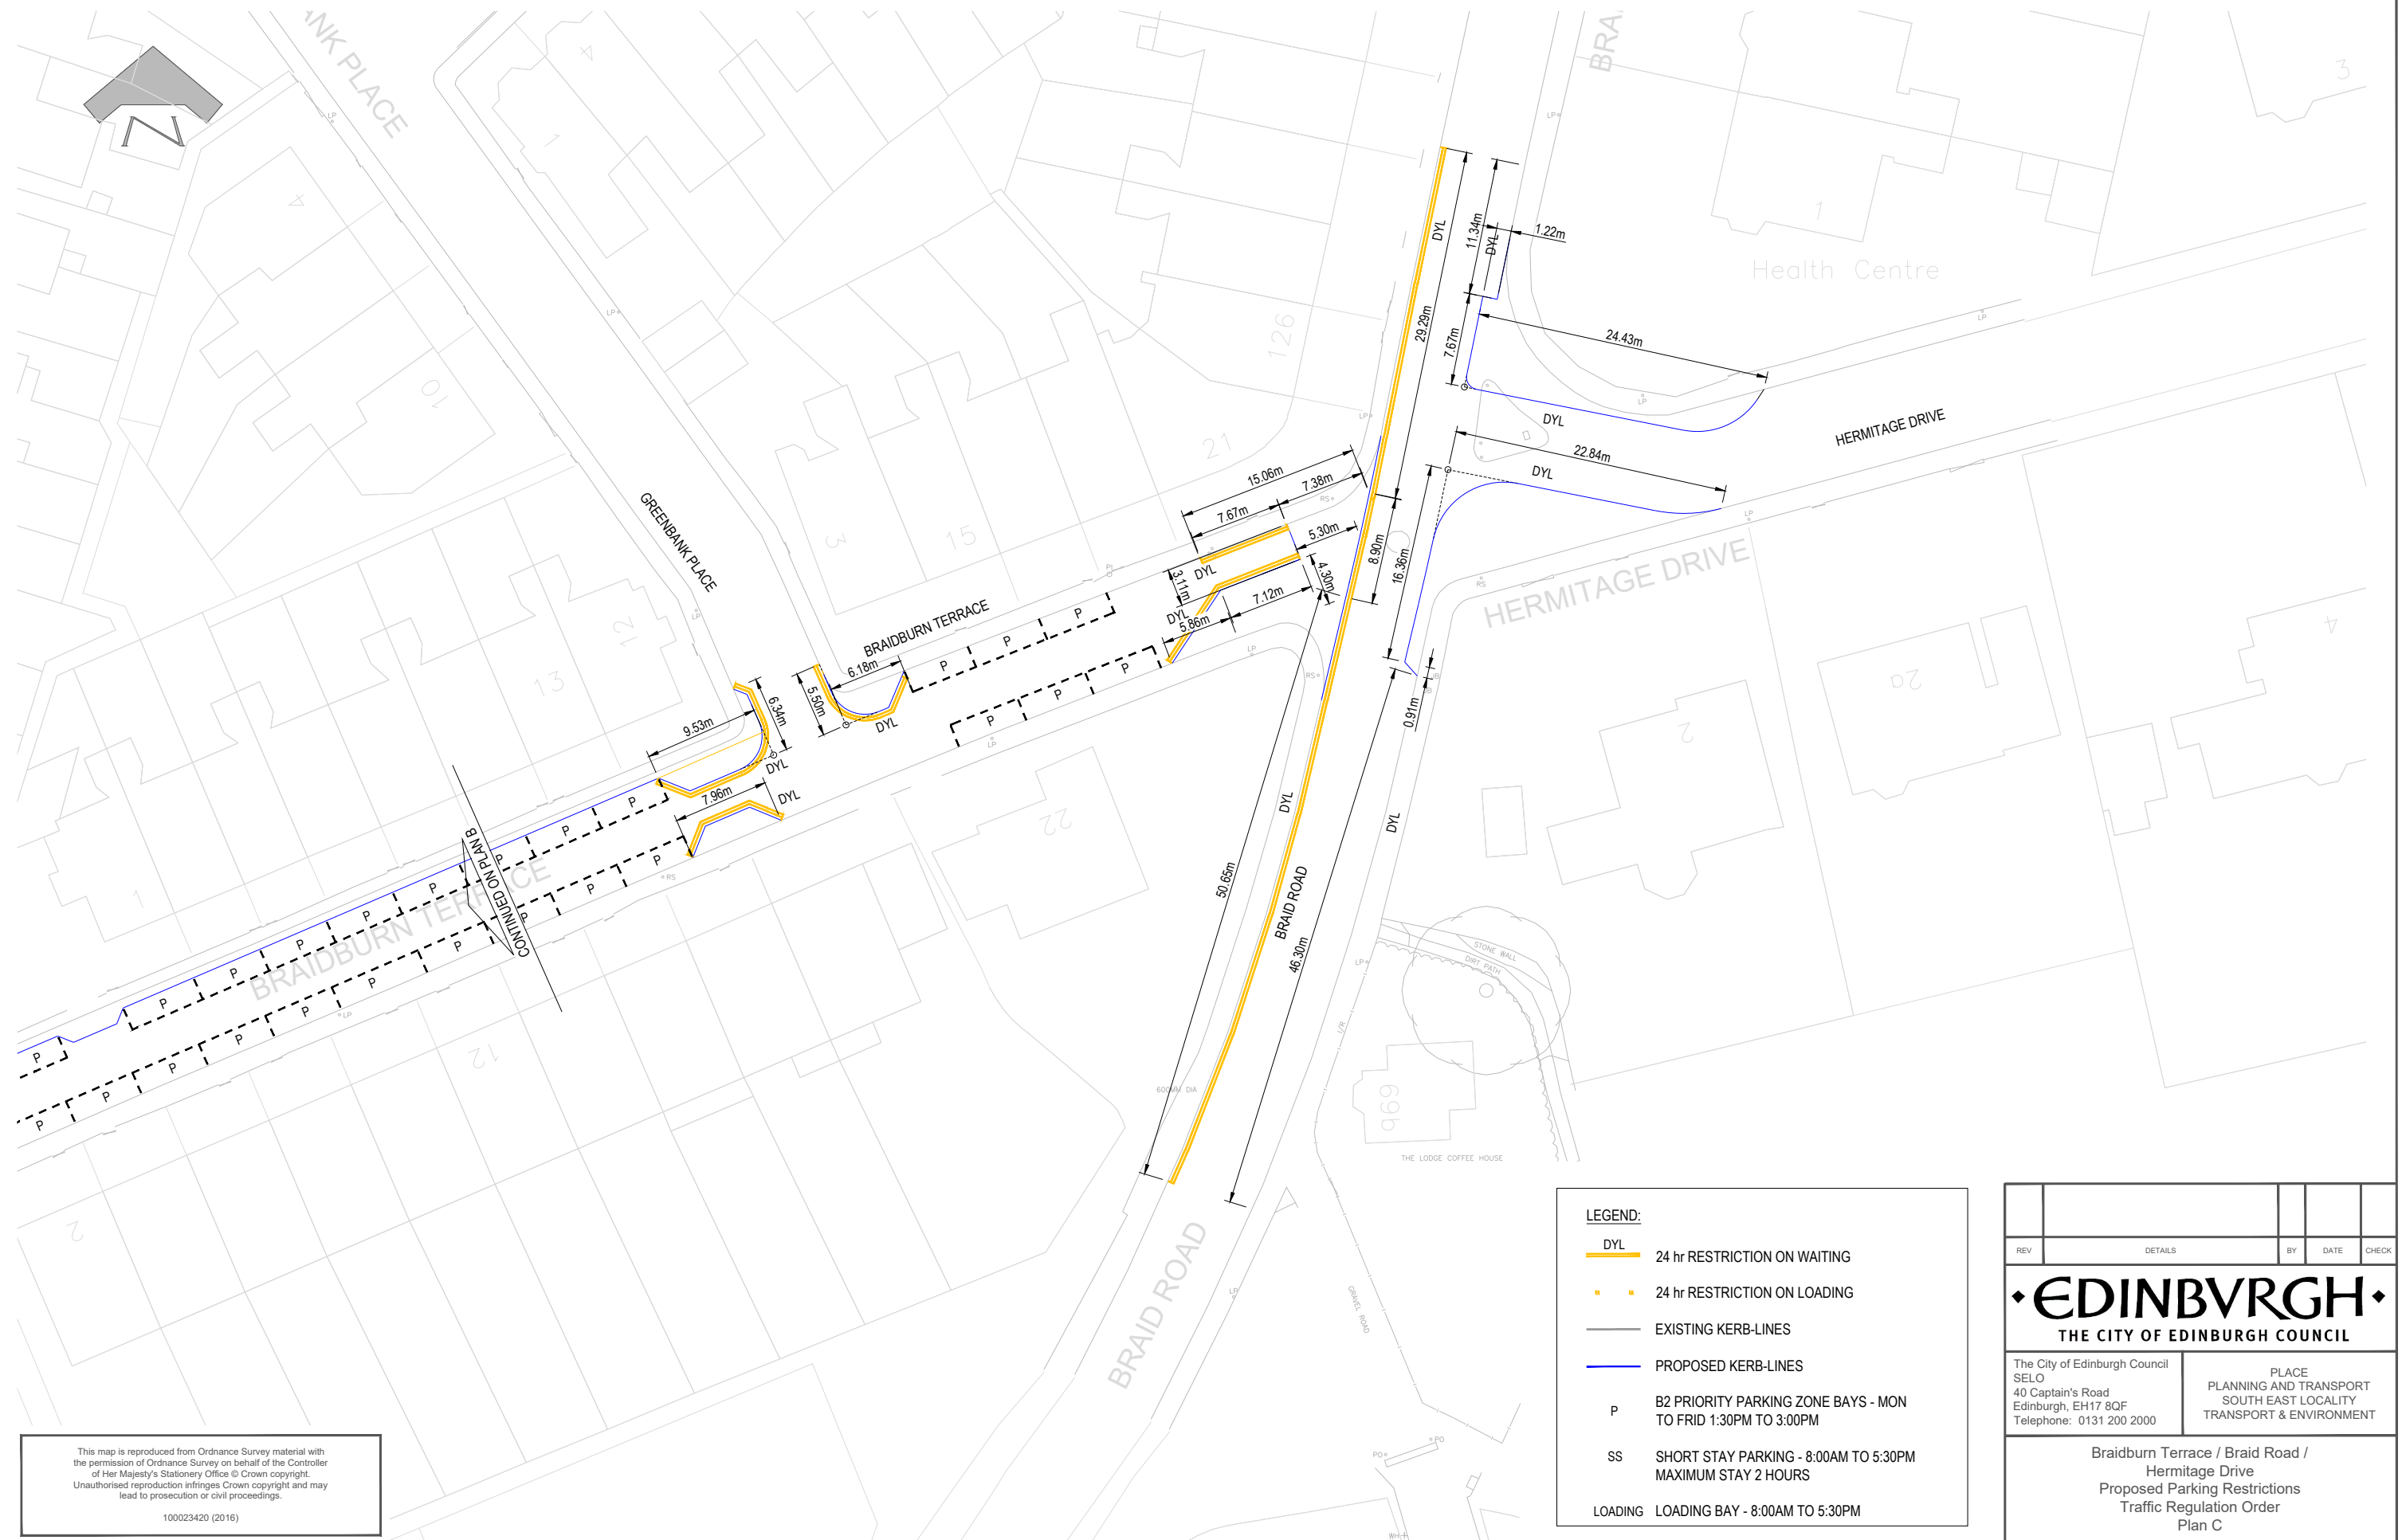

This map is reproduced from Ordnance Survey material with the permission of Ordnance Survey on behalf of the Controller of Her Majesty's Stationery Office © Crown copyright. Unauthorised reproduction infringes Crown copyright and may lead to prosecution or civil proceedings.

100023420 (2016)

REV	DETAILS	BY	DATE	CHECK
• EDINBURGH • THE CITY OF EDINBURGH COUNCIL				
The City of Edinburgh Council SELO 40 Captain's Road Edinburgh, EH17 8QF Telephone: 0131 200 2000		PLACE PLANNING AND TRANSPORT SOUTH EAST LOCALITY TRANSPORT & ENVIRONMENT		
Braidburn Terrace / Braid Road / Hermitage Drive Proposed Parking Restrictions Traffic Regulation Order Plan C				
Date: February 2022 Scale: 1:500		Job No. 38071		Drawn by: PP Checked by: AD Reviewed by: AD
DRG. NO. TDD/38071/TRO/003				