
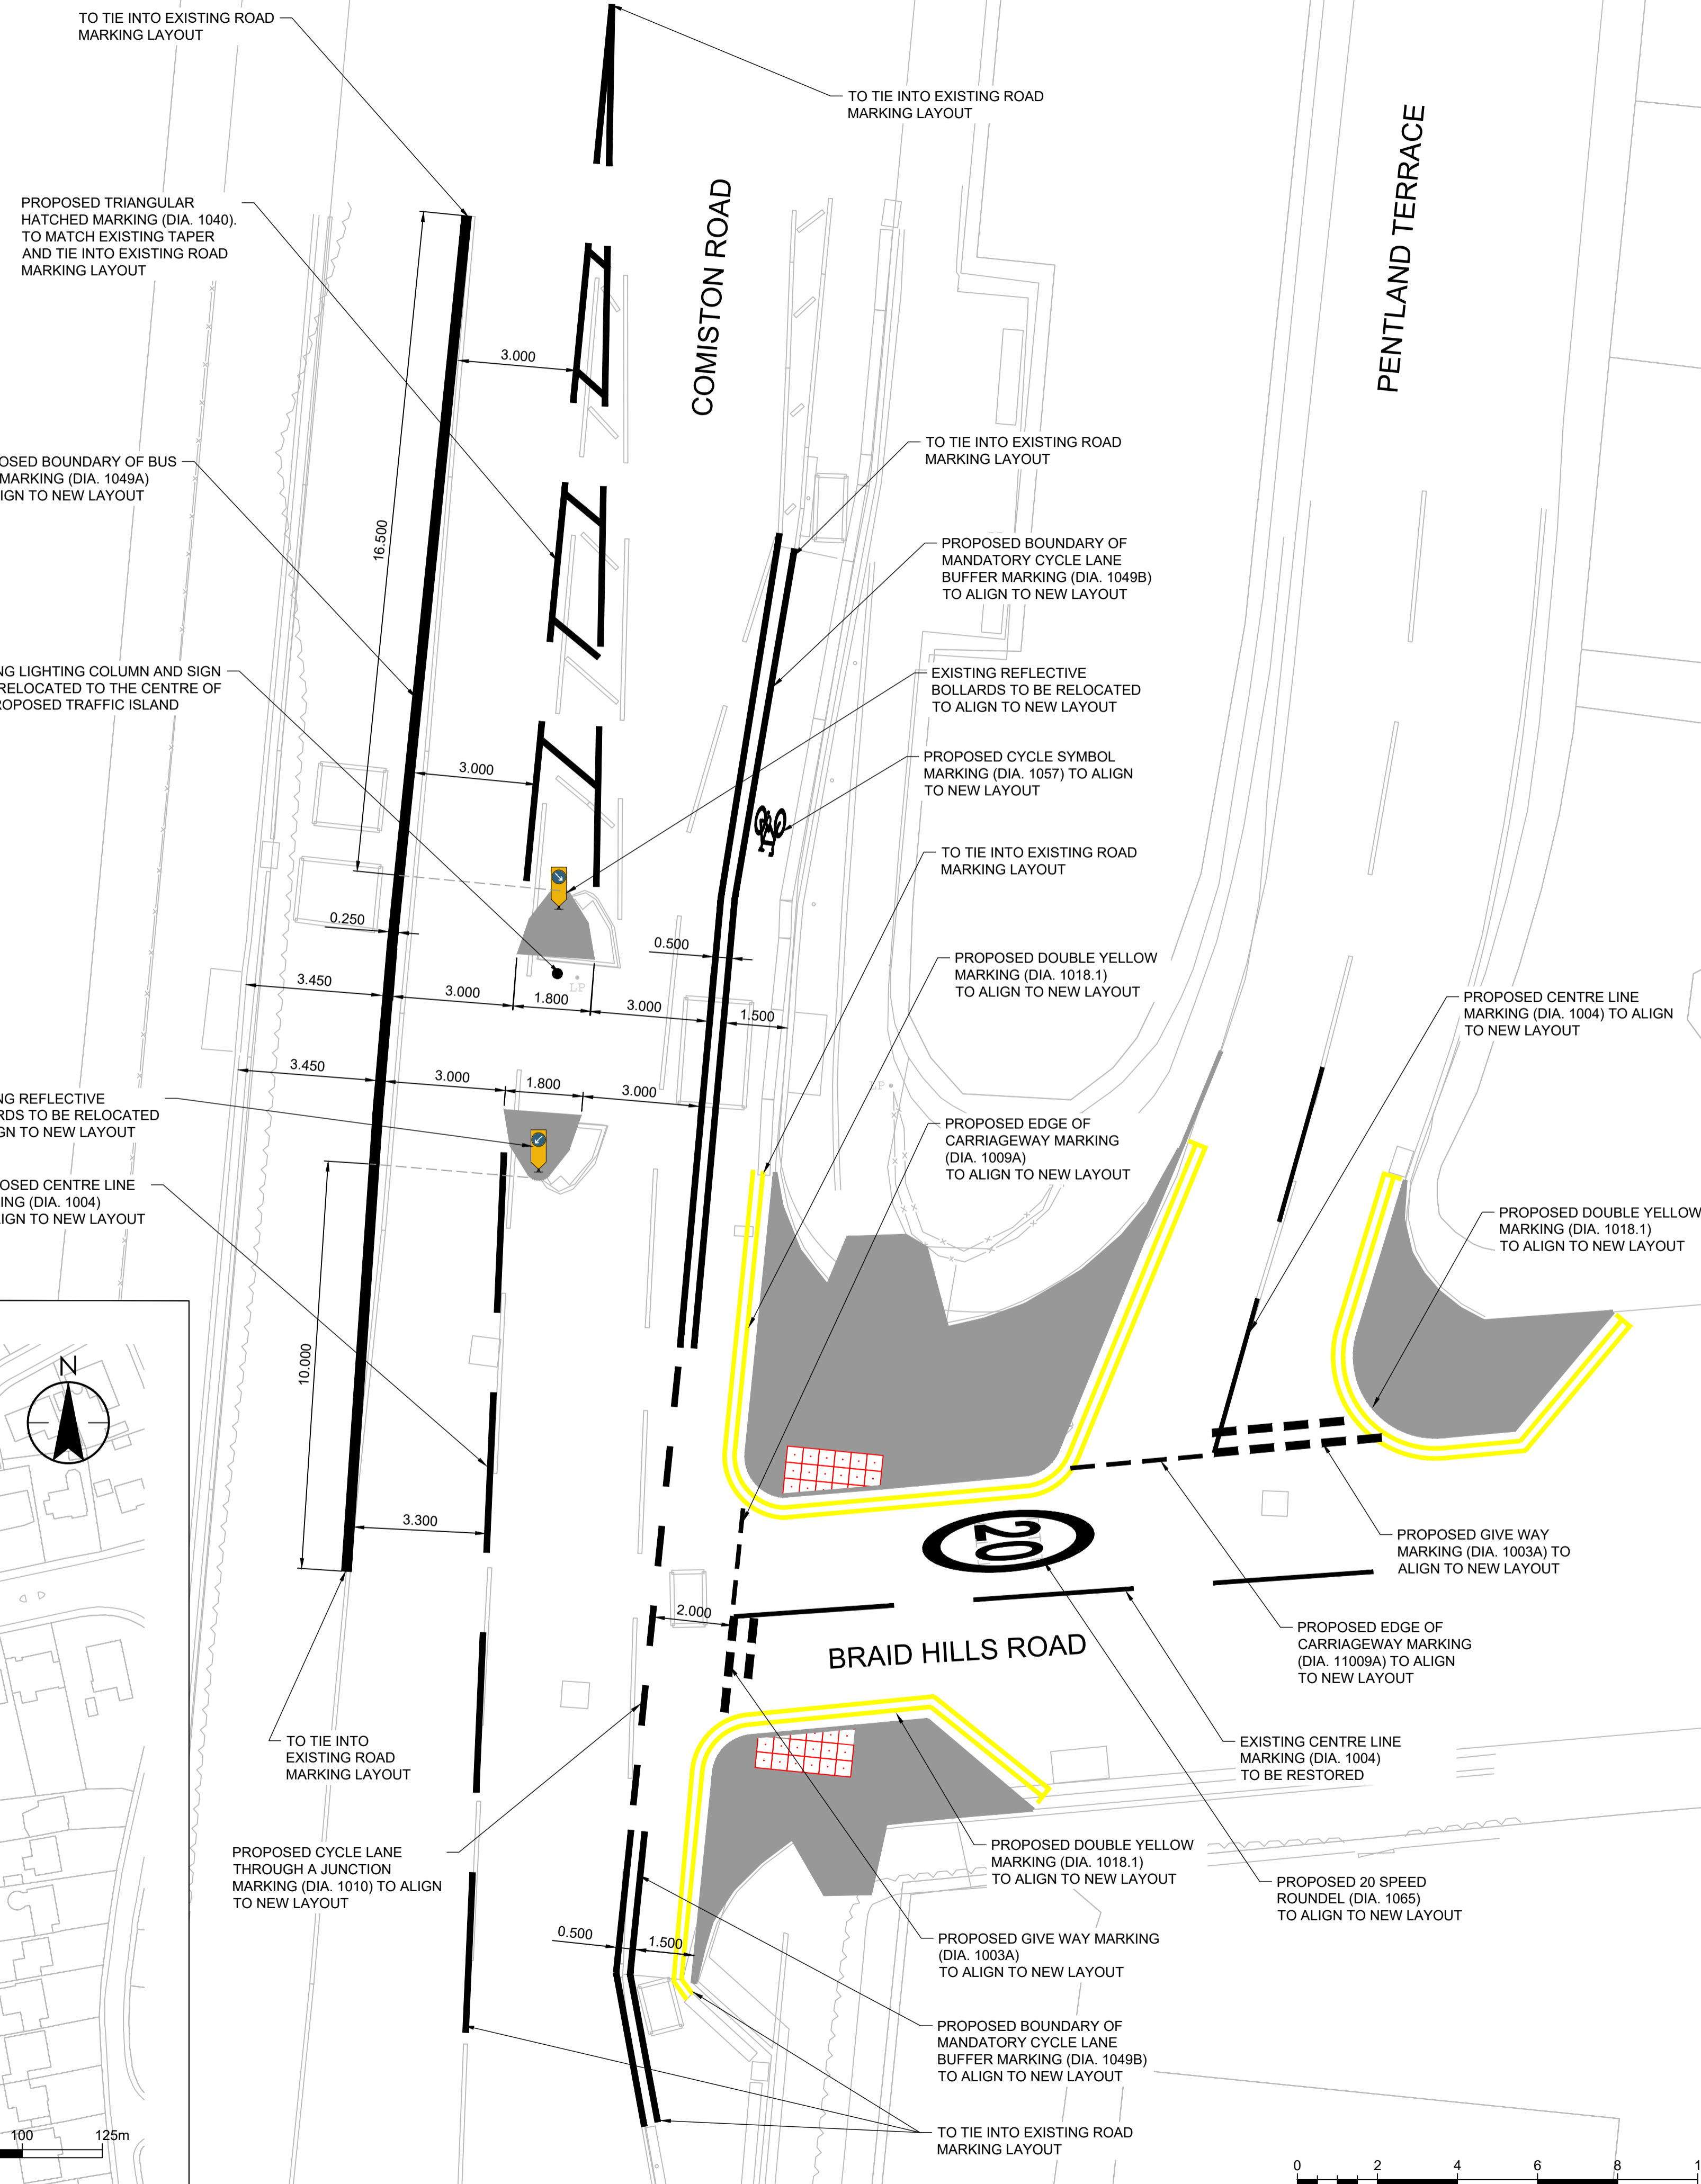


ROAD MARKINGS		
DIAGRAM NUMBER	LINE TYPE	SIZE
1003A	GIVE-WAY MARKINGS	600mm LINE, 200mm WIDE, 300mm GAP
1009A	EDGE OF CARRIAGEWAY AT ROAD JUNCTION	600mm LONG, 300mm GAP, 150mm WIDE
1004	CENTRE LINE	4000mm LONG, 2000mm GAP, 150mm WIDE. TO EXTEND 16m FROM JUNCTION
1065	20 ROUNDEL ROAD MARKING	4300mm LONG, 1500mm WIDE, TEXT 1600mm. EXISTING TO BE REINSTATED
1018.1	DOUBLE YELLOW LINES - 75mm THICKNESS ASSUMED - MATCH EXISTING	TIE INTO EXISTING, 75mm WIDE, 250mm GAP FROM KERB
1020.1	DOUBLE KERB TICKS	3m SPACING, SIZE TO MATCH 1018.1
1010	CYCLE LANE THROUGH A JUNCTION	1000m LONG, 1000mm GAP, 200mm WIDE
1049A	BOUNDARY OF BUS LANE	250mm THICKNESS
1049B	BOUNDARY OF MANDATORY CYCLE LANE	150mm THICKNESS
1040	TRIANGULAR HATCHING	4000mm LONG, 2000mm GAP, 150mm WIDE, 45° HATCH ANGLE
1057	DIRECTIONS IN WHICH PEDAL CYCLES SHOULD TRAVEL ALONG A CYCLE LANE, TRACK OR ROUTE	1215mm LONG, 750mm WIDE
1065	20 SPEED ROUNDEL	4300mm LONG, 1500mm WIDE, 1600mm TEXT HEIGHT

© Crown copyright and database rights 2024. Unauthorised reproduction infringes Crown copyright and may lead to prosecution or civil proceedings. Ordnance Survey 100023420

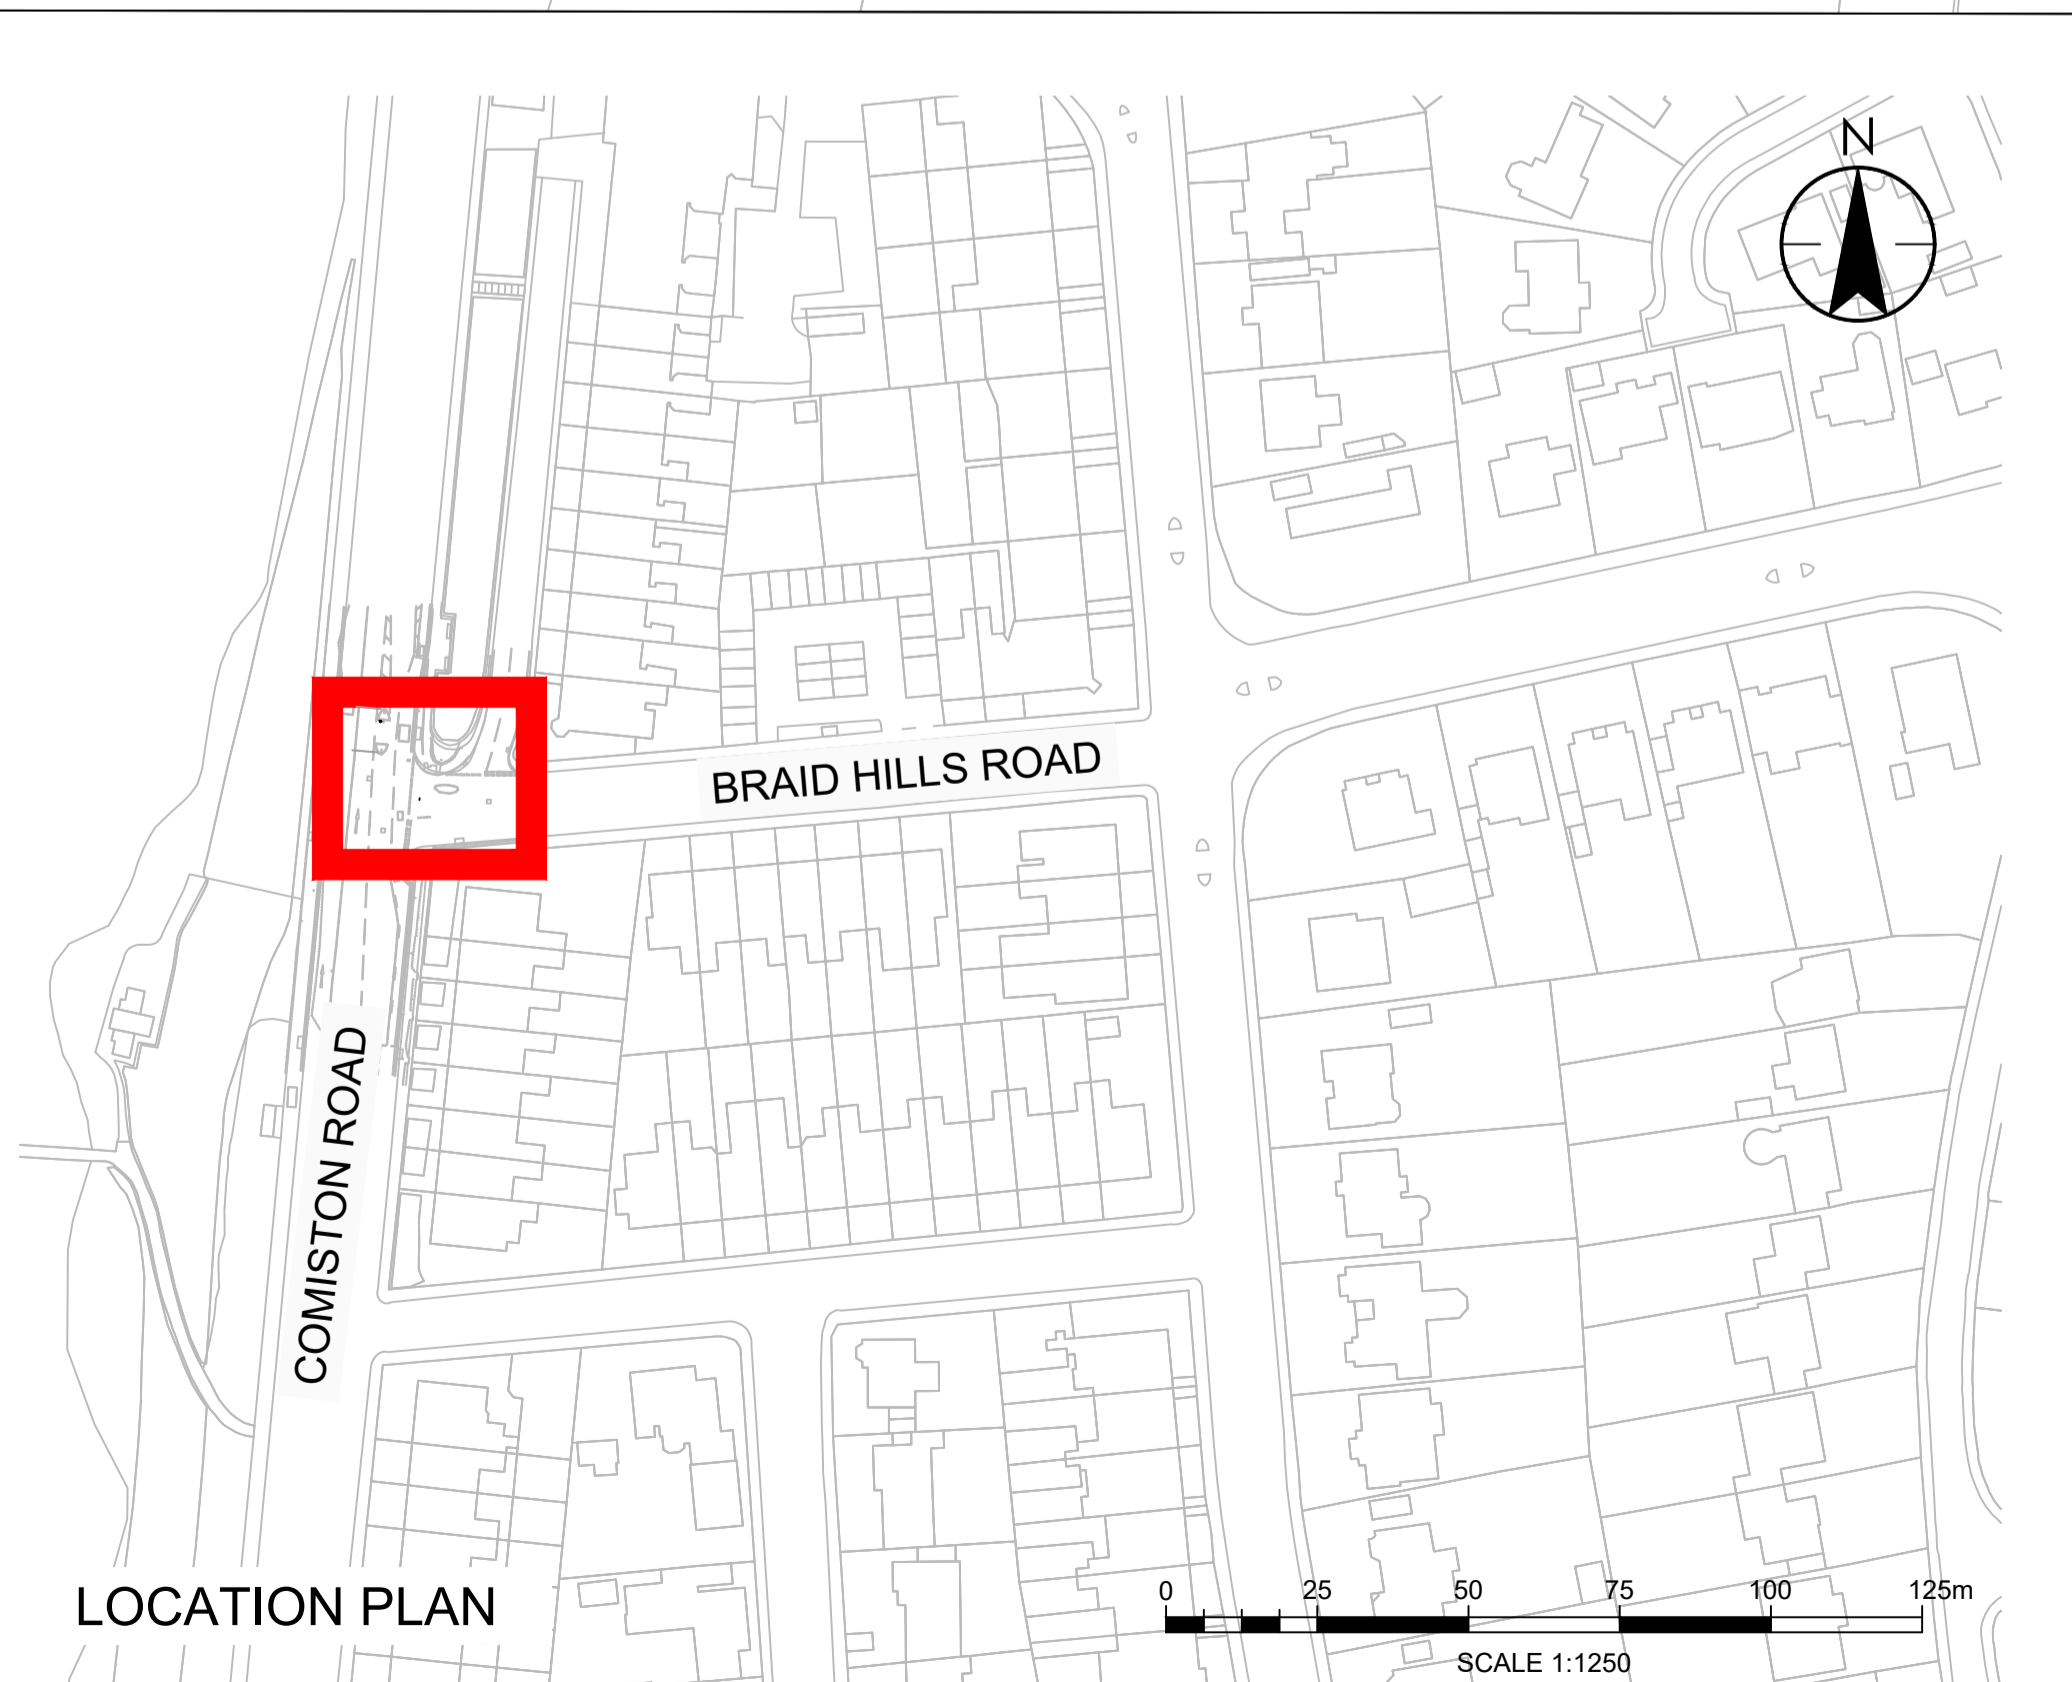

Copyright Reserved
The Contractor shall verify and be responsible for all dimensions. DO NOT scale the drawing. Any errors or omissions shall be reported to Stantec without delay. The Copyrights to all designs and drawings are the property of Stantec. Reproduction or use for any purpose other than that authorised by Stantec is forbidden.

- Notes
- This drawing should be printed in colour.
 - Do not scale from this drawing. Only printed dimensions should be used.
 - All measurements given in metres unless stated otherwise.
 - For indicative utility details and locations see drawing 330610713-STN-VUT-70-DR-CH-6001.
 - Existing road marking to be removed where required to accommodate new layout.
 - New road and footway layout have been shown for clarity.

Key

	New footway extents
	0.5m buffer (road markings only)
	400mm x 400mm x 65mm Grey natural stone blister tactile paving flags

HEALTH, SAFETY & ENVIRONMENTAL NOTES

IN ADDITION TO THE HAZARDS AND RISKS NORMALLY ASSOCIATED WITH THE FORM OF CONSTRUCTION DESCRIBED ON THIS DRAWING, THE FOLLOWING RESIDUAL RISKS SHOULD BE CONSIDERED

C - CONSTRUCTION, M - MAINTENANCE, U - USAGE, D - DEMOLITION

RISK REF.	RISK DESCRIPTION	RISK PHASE
None		

PO1	FIRST ISSUE	JC	ML	2024.06.25
	Issued/Revision	By	Appd	YYYY.MM.DD
		JC	ML	2024.06.27
		Dwn.	Chkd.	YYYY.MM.DD

Issue Status

S3 - FOR REVIEW AND COMMENT

This document is suitable only for the purpose noted above. Use of this document for any other purpose is not permitted.

Client/Project Logo

EDINBURGH
THE CITY OF EDINBURGH COUNCIL

Client/Project
THE CITY OF EDINBURGH COUNCIL
DROPPED KERB PHASE 2B

Title
TRAFFIC SIGNS & ROAD MARKINGS
DROPPED KERB DK70

Project No.	330610713	A1 Scale	1:100
Revision	PO1	Drawing No.	330610713-STN-HMK-70-DR-CH-1201