

1. THIS DRAWING IS COPYRIGHT, RESERVED AND REMAINS THE PROPERTY OF BAYNE STEVENSON ASSOCIATES LTD.
2. THE CONTRACTOR AND HIS SUBCONTRACTORS/ SUPPLIERS ARE TO VERIFY ALL DIMENSIONS AND LEVELS ON SITE BEFORE MAKING SHOP DRAWINGS OR COMMENCING MANUFACTURE.
3. DO NOT SCALE THIS DRAWING, ONLY USE FIGURED DIMENSIONS.
THE CONTRACTOR IS TO BRING TO THE NOTICE OF THE ENGINEER ANY DISCREPANCIES CONTAINED IN THIS DRAWING PRIOR TO WORK COMMENCING. WHERE REQUIRED THIS DRAWING TO BE READ IN CONJUNCTION WITH ALL RELEVANT DESIGN DRAWINGS & SPECIFICATIONS.
4. ALL WORK TO CONFORM TO THE RELEVANT EUROCODES / BRITISH STANDARDS AS APPLICABLE.
5. THIS DRAWING MUST BE READ IN ACCORDANCE WITH THE BAYNE STEVENSON - ASSOCIATES LTD CIVIL & STRUCTURAL ENGINEERING SPECIFICATION DOCUMENT. THE CONTRACTOR SHALL ENQUIRE IF THE SPECIFICATION DOCUMENT IS AVAILABLE ON SITE FOR USE BY ALL CONTRACTORS.

RESIDUAL HAZARDS IDENTIFIED DURING THE DESIGN STAGE
THAT CONTRACTORS MUST TAKE COGNIZANCE OF:

HAZARD	DETAILS

THE ABOVE NOTED RISKS ARE LIMITED TO RISKS OUTWITH THOSE A COMPETENT CONTRACTOR SHOULD BE ABLE TO IDENTIFY & MANAGE. LIKEWISE THE ABSENCE OF ANY IDENTIFIED RISKS IN THIS TABLE DOES NOT IMPLY THAT NO RISKS EXIST BUT THAT NO RESIDUAL RISKS ARE DEEMED TO EXIST OUT WITH THOSE A COMPETENT CONTRACTOR SHOULD BE ABLE TO IDENTIFY AND MANAGE

THIS DRAWING HAS BEEN PREPARED UTILISING, AS ITS BASE,
ARCHITECTS DRAWING No. 2023.12.12 - Hardscape Setting Out.
THE CONTRACTOR IS TO CHECK THE CURRENCY OF THE ARCHITECTS DRAWING,
ADVISE OF ANY DISCREPANCIES AND THEREAFTER SEEK FURTHER INSTRUCTION
IF FOUND TO DIFFER.

A	Updated to suit comments from City of Edinburgh Council.	KK	DP	22.10.24
---	----------------------------------------------------------	----	----	----------

Rev	Description	By	Chk	Date
-----	-------------	----	-----	------



consulting civil, structural and geo-environmental engineers

No. 19 South Castle Drive, Carnegie Campus, Dunfermline, KY11 8PD
T: +44 (0)1383 627537 ● E: enquiries@bsascotland.com ● W: www.bsascotland.com

Client

CCG (Scotland) Ltd

Project

Western Village, Granton

Drawing Title

TRO Measures - Lining & Parking Bay Restriction Plan


Issue Status

Approval

Drawing Number

J5170-050

Scale	Size	Date	Drawn	Chk	Revision
1:500	A1	03.06.24	MB/KK	MB	A

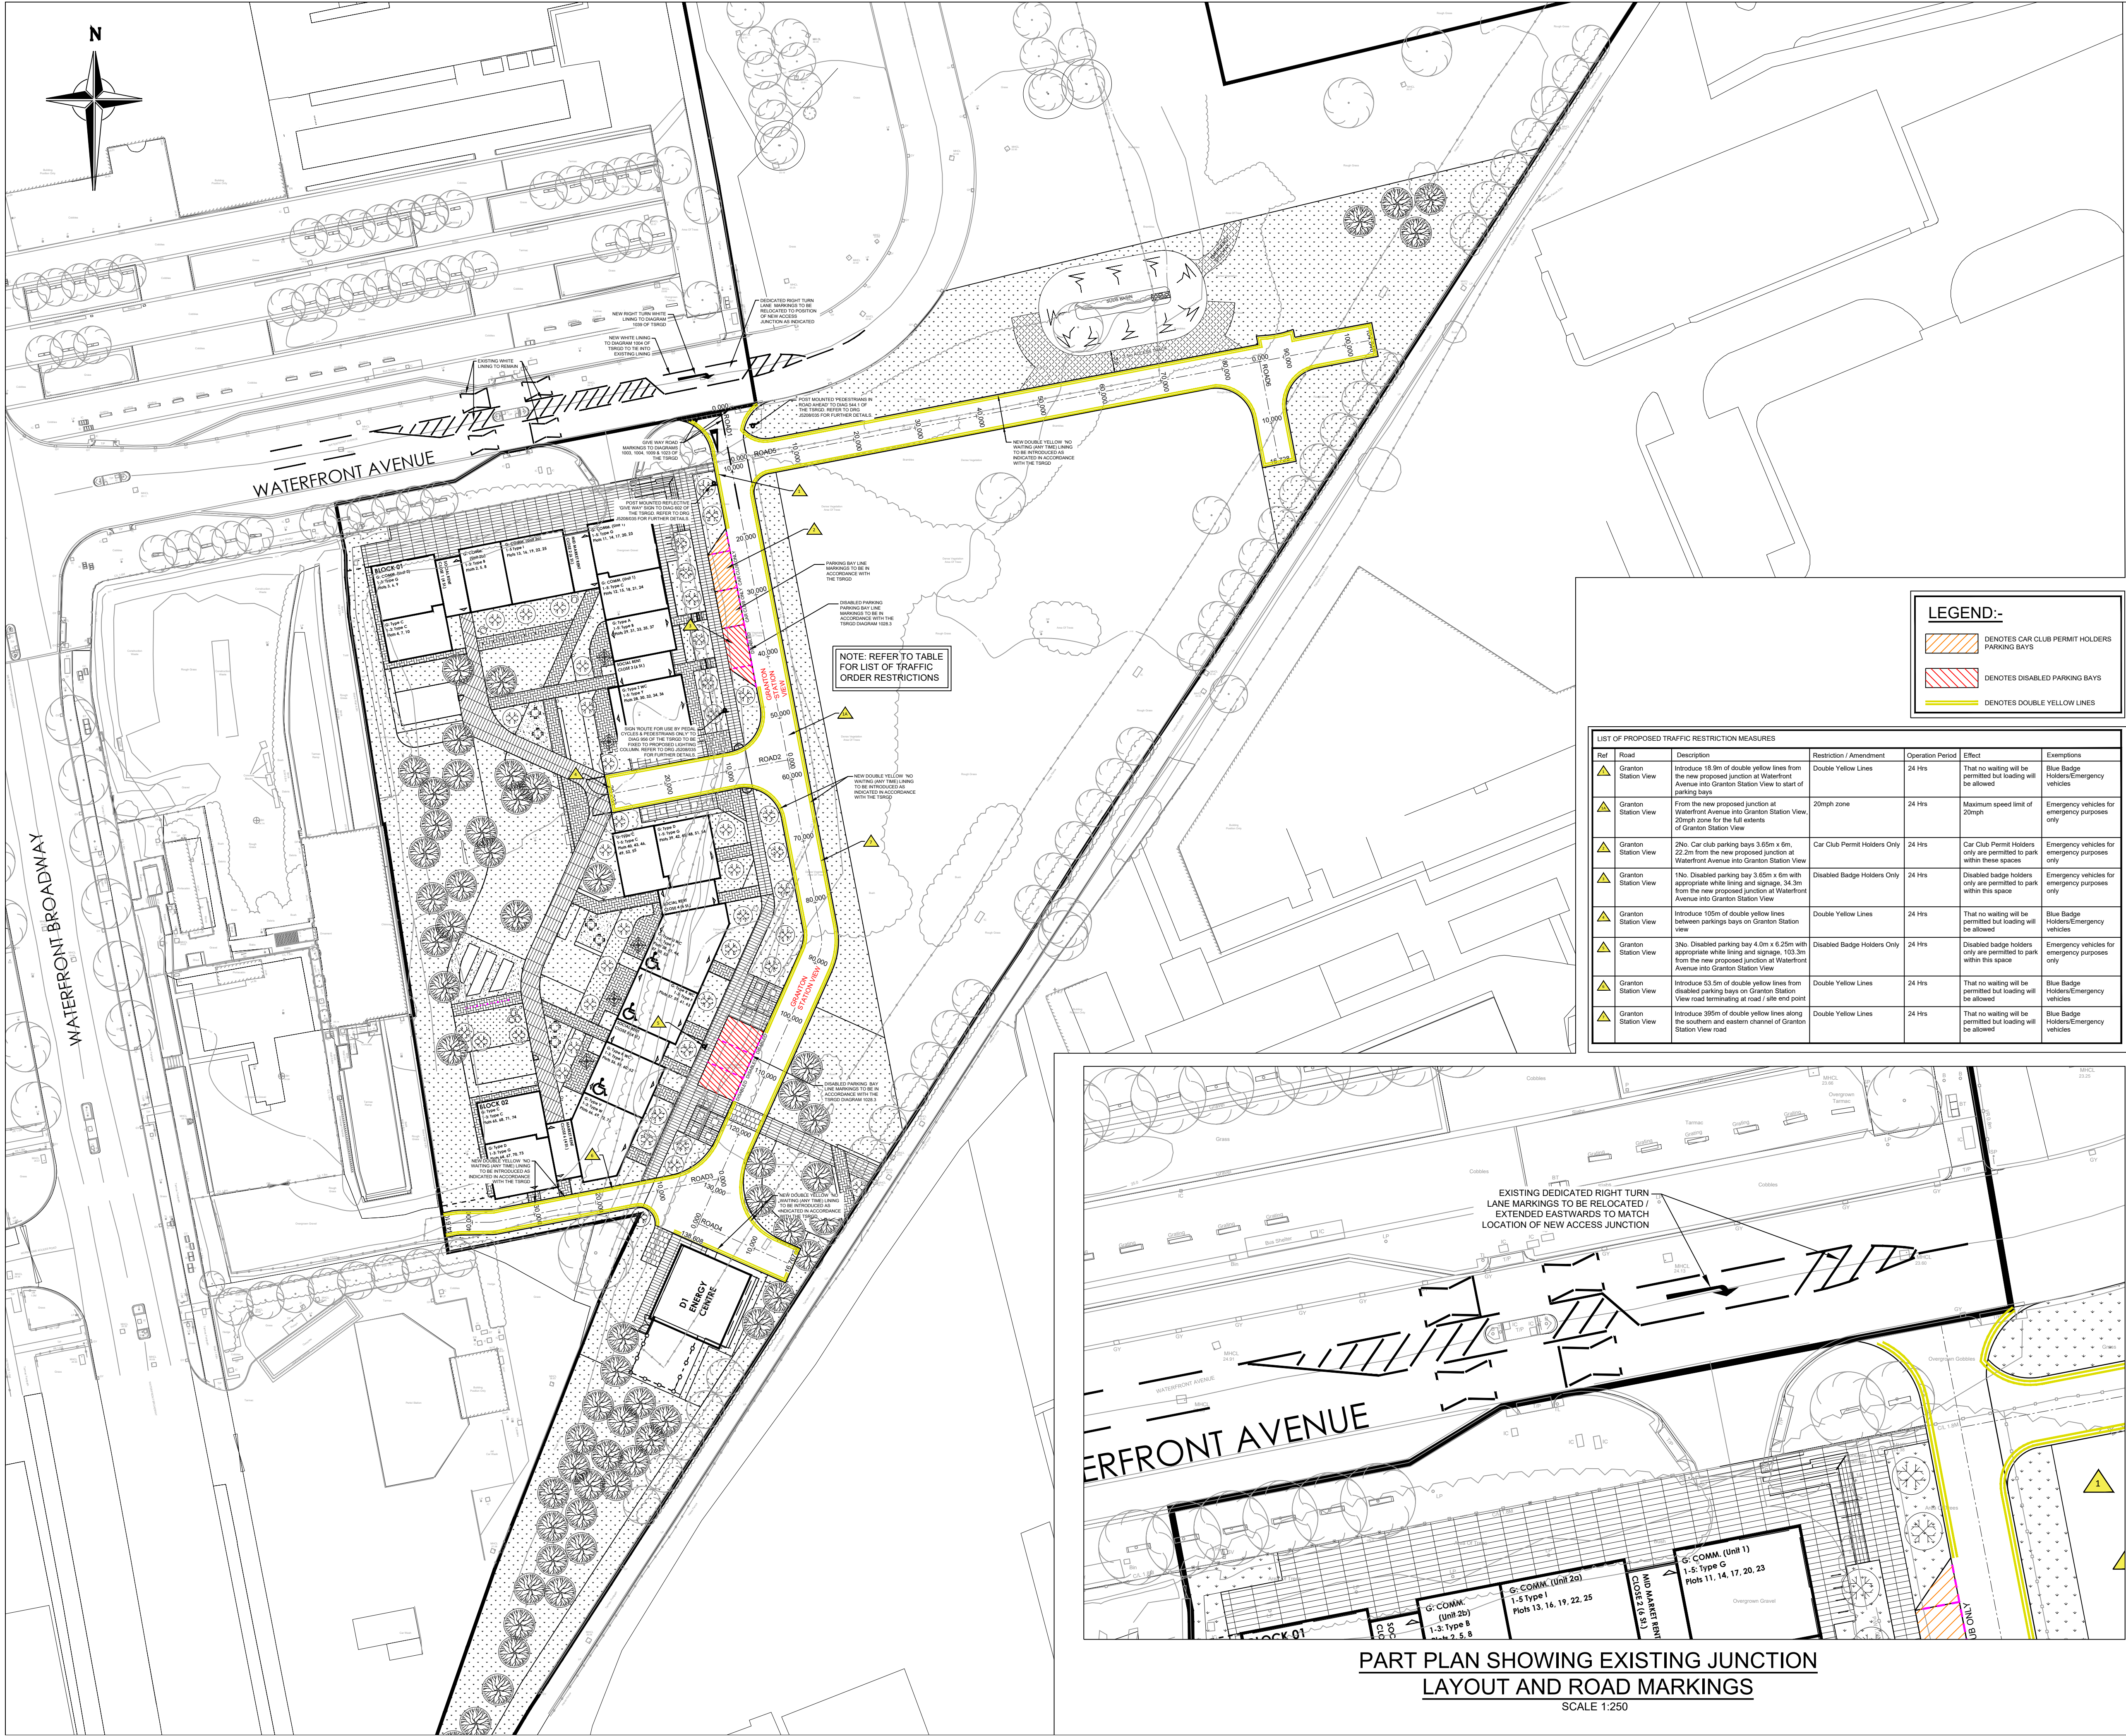

- Notes**
1. THIS DRAWING IS COPYRIGHT, RESERVED AND REMAINS THE PROPERTY OF G3 CONSULTING ENGINEERS LIMITED.
 2. THE CONTRACTOR AND HIS SUBCONTRACTORS/SUPPLIERS ARE TO VERIFY ALL DIMENSIONS AND LEVELS ON SITE BEFORE MAKING SHOP DRAWINGS OR COMMENCING MANUFACTURE.
 3. DO NOT SCALE THIS DRAWING. ONLY USE FIGURED DIMENSIONS. THE CONTRACTOR IS TO BRING TO THE NOTICE OF THE ENGINEER ANY DISCREPANCIES CONTAINED IN THIS DRAWING PRIOR TO WORK COMMENCING. WHERE REQUIRED THIS DRAWING TO BE READ IN CONJUNCTION WITH ALL RELEVANT DESIGN DRAWINGS AND SPECIFICATIONS.
 4. ALL WORK TO CONFORM TO THE RELEVANT BRITISH STANDARDS.

I	Drawing updated inline with CEC comments	MMQ	MMC	09.04.25
H	Drawing updated inline with CEC comments	MMQ	MMC	08.04.25
G	List of Traffic Restriction Orders added inline with provided CEC measures	MMQ	MMC	12.03.25
F	Yellow lining outside Block 02 updated	MMQ	MMC	29.06.23
E	Yellow no waiting lining added to carriageway	MMQ	MMC	27.06.23
D	White lining added to disabled parking bays	MMQ	MMC	05.04.22
C	White lining added to parking bays	MMQ	MMC	18.03.22
B	Site layout updated inline with Architect's plan. Parking bay note added.	MMQ	MMC	04.03.22
A	Site layout updated inline with Architect's plan. Parking bay note added.	MMQ	MMC	17.02.22
rev	description	by	chkd	date

DOCKET
We hereby certify this is a true and fair copy of the plan/drawing referred to in the Application.

Dated _____ Signed _____

client
CCG (SCOTLAND) LTD

project
**GRANTON
SITE D1
EDINBURGH**

title
**ROAD MARKINGS &
TRAFFIC SIGN LAYOUT**



G3
CONSULTING
ENGINEERS

Orion House, 7 Robroydon Oval, Nova Business Park, Glasgow, G33 1AP
T: 0141-558-3255, E: enquiries@g3eng.co.uk



drawn	checked	date
MMQ	MMC	12.01.22
scales	1:500	sheet size A1
Drawing Number	J5208-036	Revision
		I