



Copyright Reserved

The Contractor shall verify and be responsible for all dimensions. DO NOT scale the drawing.
Any errors or omissions shall be reported to Stantec without delay.
The Copyrights to all designs and drawings are the property of Stantec.
Reproduction or use for any purpose other than that authorised by Stantec is forbidden.

Notes

UTILITIES NOTE: The position of any existing public or private sewers, utility services, plant or apparatus shown on this drawing is believed to be correct, but no warranty to this is expressed or implied. Other such plant or apparatus may also be present but not shown. The Contractor is therefore advised to undertake their own investigation where the presence of any existing sewers, services, plant or apparatus may affect their operations.

LEGEND:

PROPOSED NO WAITING AT ANY TIME

EXISTING ROAD MARKINGS

P03 - UPDATED FOLLOWING COMMENTS	OM	JD	2025.05.28
P02 - DRAWING UPDATES	JC	ET	2024.10.18
P01 - FIRST ISSUE	JC	ET	2024.07.09
Issued/Revision	By	Appd	YYYY.MM.DD
	JC	JC	ET 2024.04.19
	Dwn.	Dsgn.	Chkd. YYYY.MM.DD

Issue Status

S3 - FOR REVIEW AND COMMENT

This document is suitable only for the purpose noted above.
Use of this document for any other purpose is not permitted.

Client/Project Logo



EDINBURGH

THE CITY OF EDINBURGH COUNCIL

Client/Project

THE CITY OF EDINBURGH COUNCIL

TRAVELING SAFELY-SILVERKNOWES ROAD

Title

ETRO

SHEET 1 OF 3

Project No.	A1 Scale
330610712	1:500
Revision	Drawing No.
P03	330610712-STN-HAC-SK-DR-C-0001

Plot Date: 28.05.2025 09:05:02, 86.113719 AM By: Modestine, China
C:\Users\A1\OneDrive\Documents\330610712-STN-HAC-SK-DR-C-0001\330610712-STN-HAC-SK-DR-C-0001.dwg
C:\Users\A1\OneDrive\Documents\330610712-STN-HAC-SK-DR-C-0001\330610712-STN-HAC-SK-DR-C-0001.dwg



The Contractor shall verify and be responsible for all dimensions. DO NOT scale the drawing. Any errors or omissions shall be reported to Stantec without delay. The Copyrights to all designs and drawings are the property of Stantec. Reproduction or use for any purpose other than that authorised by Stantec is forbidden.

UTILITIES NOTE: The position of any existing public or private sewers, utility services, plant or apparatus shown on this drawing is believed to be correct, but no warranty to this is expressed or implied. Other such plant or apparatus may also be present but not shown. The Contractor is therefore advised to undertake their own investigation where the presence of any existing sewers, services, plant or apparatus may affect their operations.

 PROPOSED NO WAITING AT ANY TIME
 EXISTING ROAD MARKINGS

Issue Status

This document is suitable only for the purpose noted above.
Use of this document for any other purpose is not permitted.


♦ EDINBURGH ♦
THE CITY OF EDINBURGH COUNCIL

TRAVELING SAFELY- SILVERKNOWES ROAD

SHEET 2 OF 3

Project No. 330610712	A1 Scale 1:500
Revision P03	Drawing No. 330610712-STN-HAC-SK-DR-C-0002



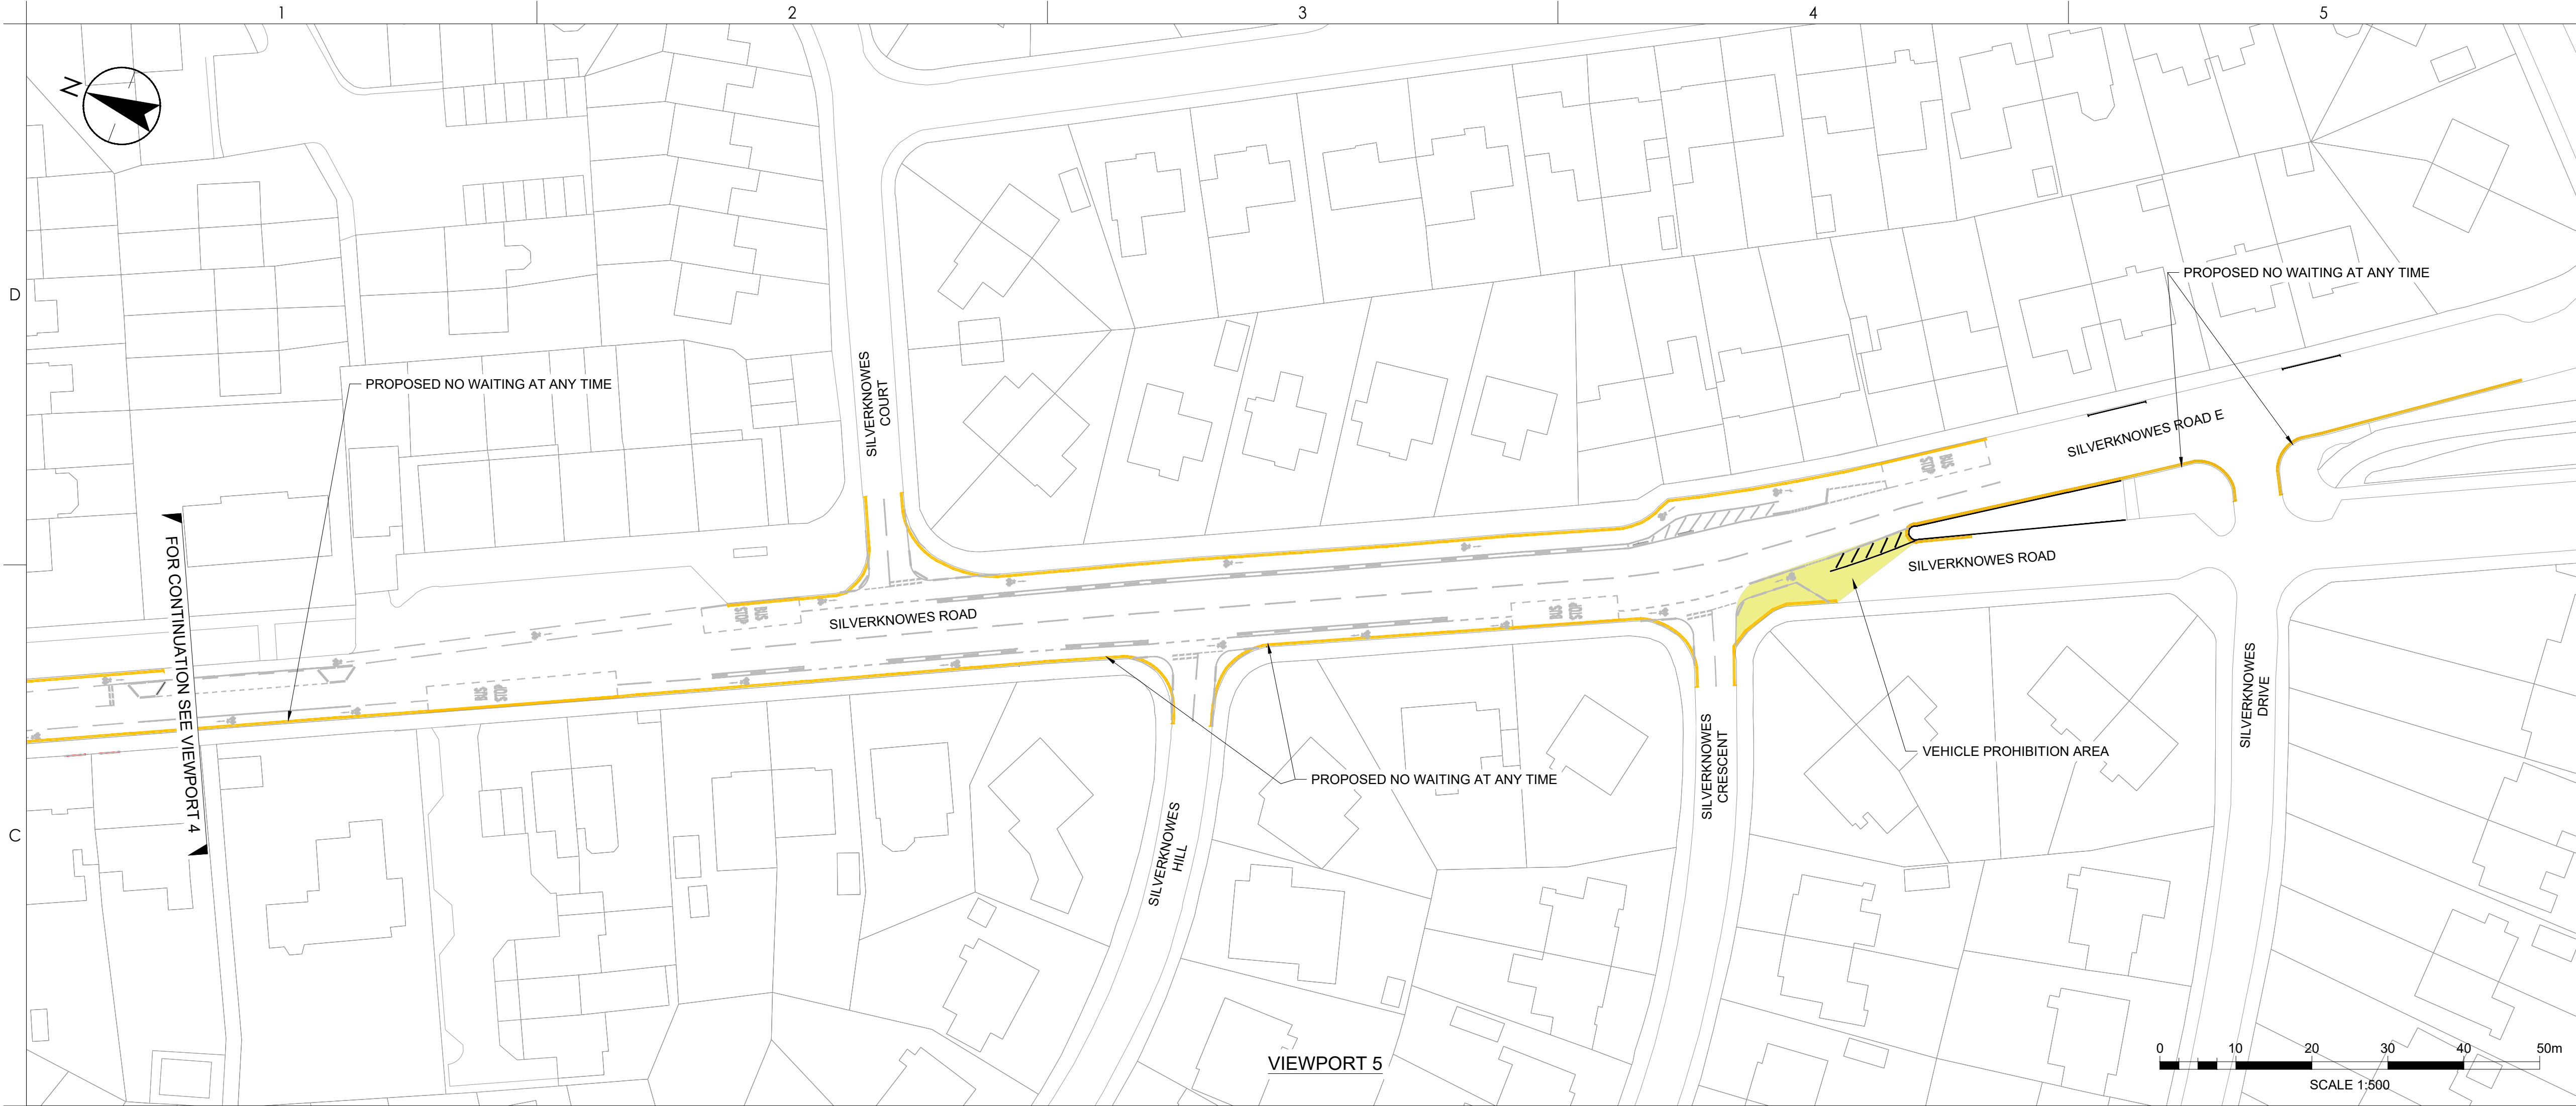

Copyright Reserved

The Contractor shall verify and be responsible for all dimensions. DO NOT scale the drawing. Any errors or omissions shall be reported to Stantec without delay. The Copyrights to all designs and drawings are the property of Stantec. Reproduction or use for any purpose other than that authorised by Stantec is forbidden.

Notes

UTILITIES NOTE: The position of any existing public or private sewers, utility services, plant or apparatus shown on this drawing is believed to be correct, but no warranty to this is expressed or implied. Other such plant or apparatus may also be present but not shown. The Contractor is therefore advised to undertake their own investigation where the presence of any existing sewers, services, plant or apparatus may affect their operations.

- LEGEND:
- PROPOSED NO WAITING AT ANY TIME
 - EXISTING ROAD MARKINGS
 - VEHICLE PROHIBITION AREA

P03_UPDATED FOLLOWING COMMENTS	OM	JD	2025.05.28
P02_DRAWING UPDATES	JC	ET	2024.10.18
P01_FIRST ISSUE	JC	ET	2024.07.09
Issued/Revision	By	Appd	YYYY.MM.DD
	JC	JC	ET 2024.04.19
	Dwn.	Dsgn.	Chkd. YYYY.MM.DD

Issue Status

S3 - FOR REVIEW AND COMMENT

This document is suitable only for the purpose noted above. Use of this document for any other purpose is not permitted.

Client/Project Logo

EDINBURGH
THE CITY OF EDINBURGH COUNCIL

Client/Project

CITY OF EDINBURGH COUNCIL

TRAVELING SAFELY-SILVERKNOWES ROAD

Title

ETRO

SHEET 3 OF 3

Project No.	A1 Scale
330610712	1:500
Revision	Drawing No.
P03	330610712-STN-HAC-SK-DR-C-0003