


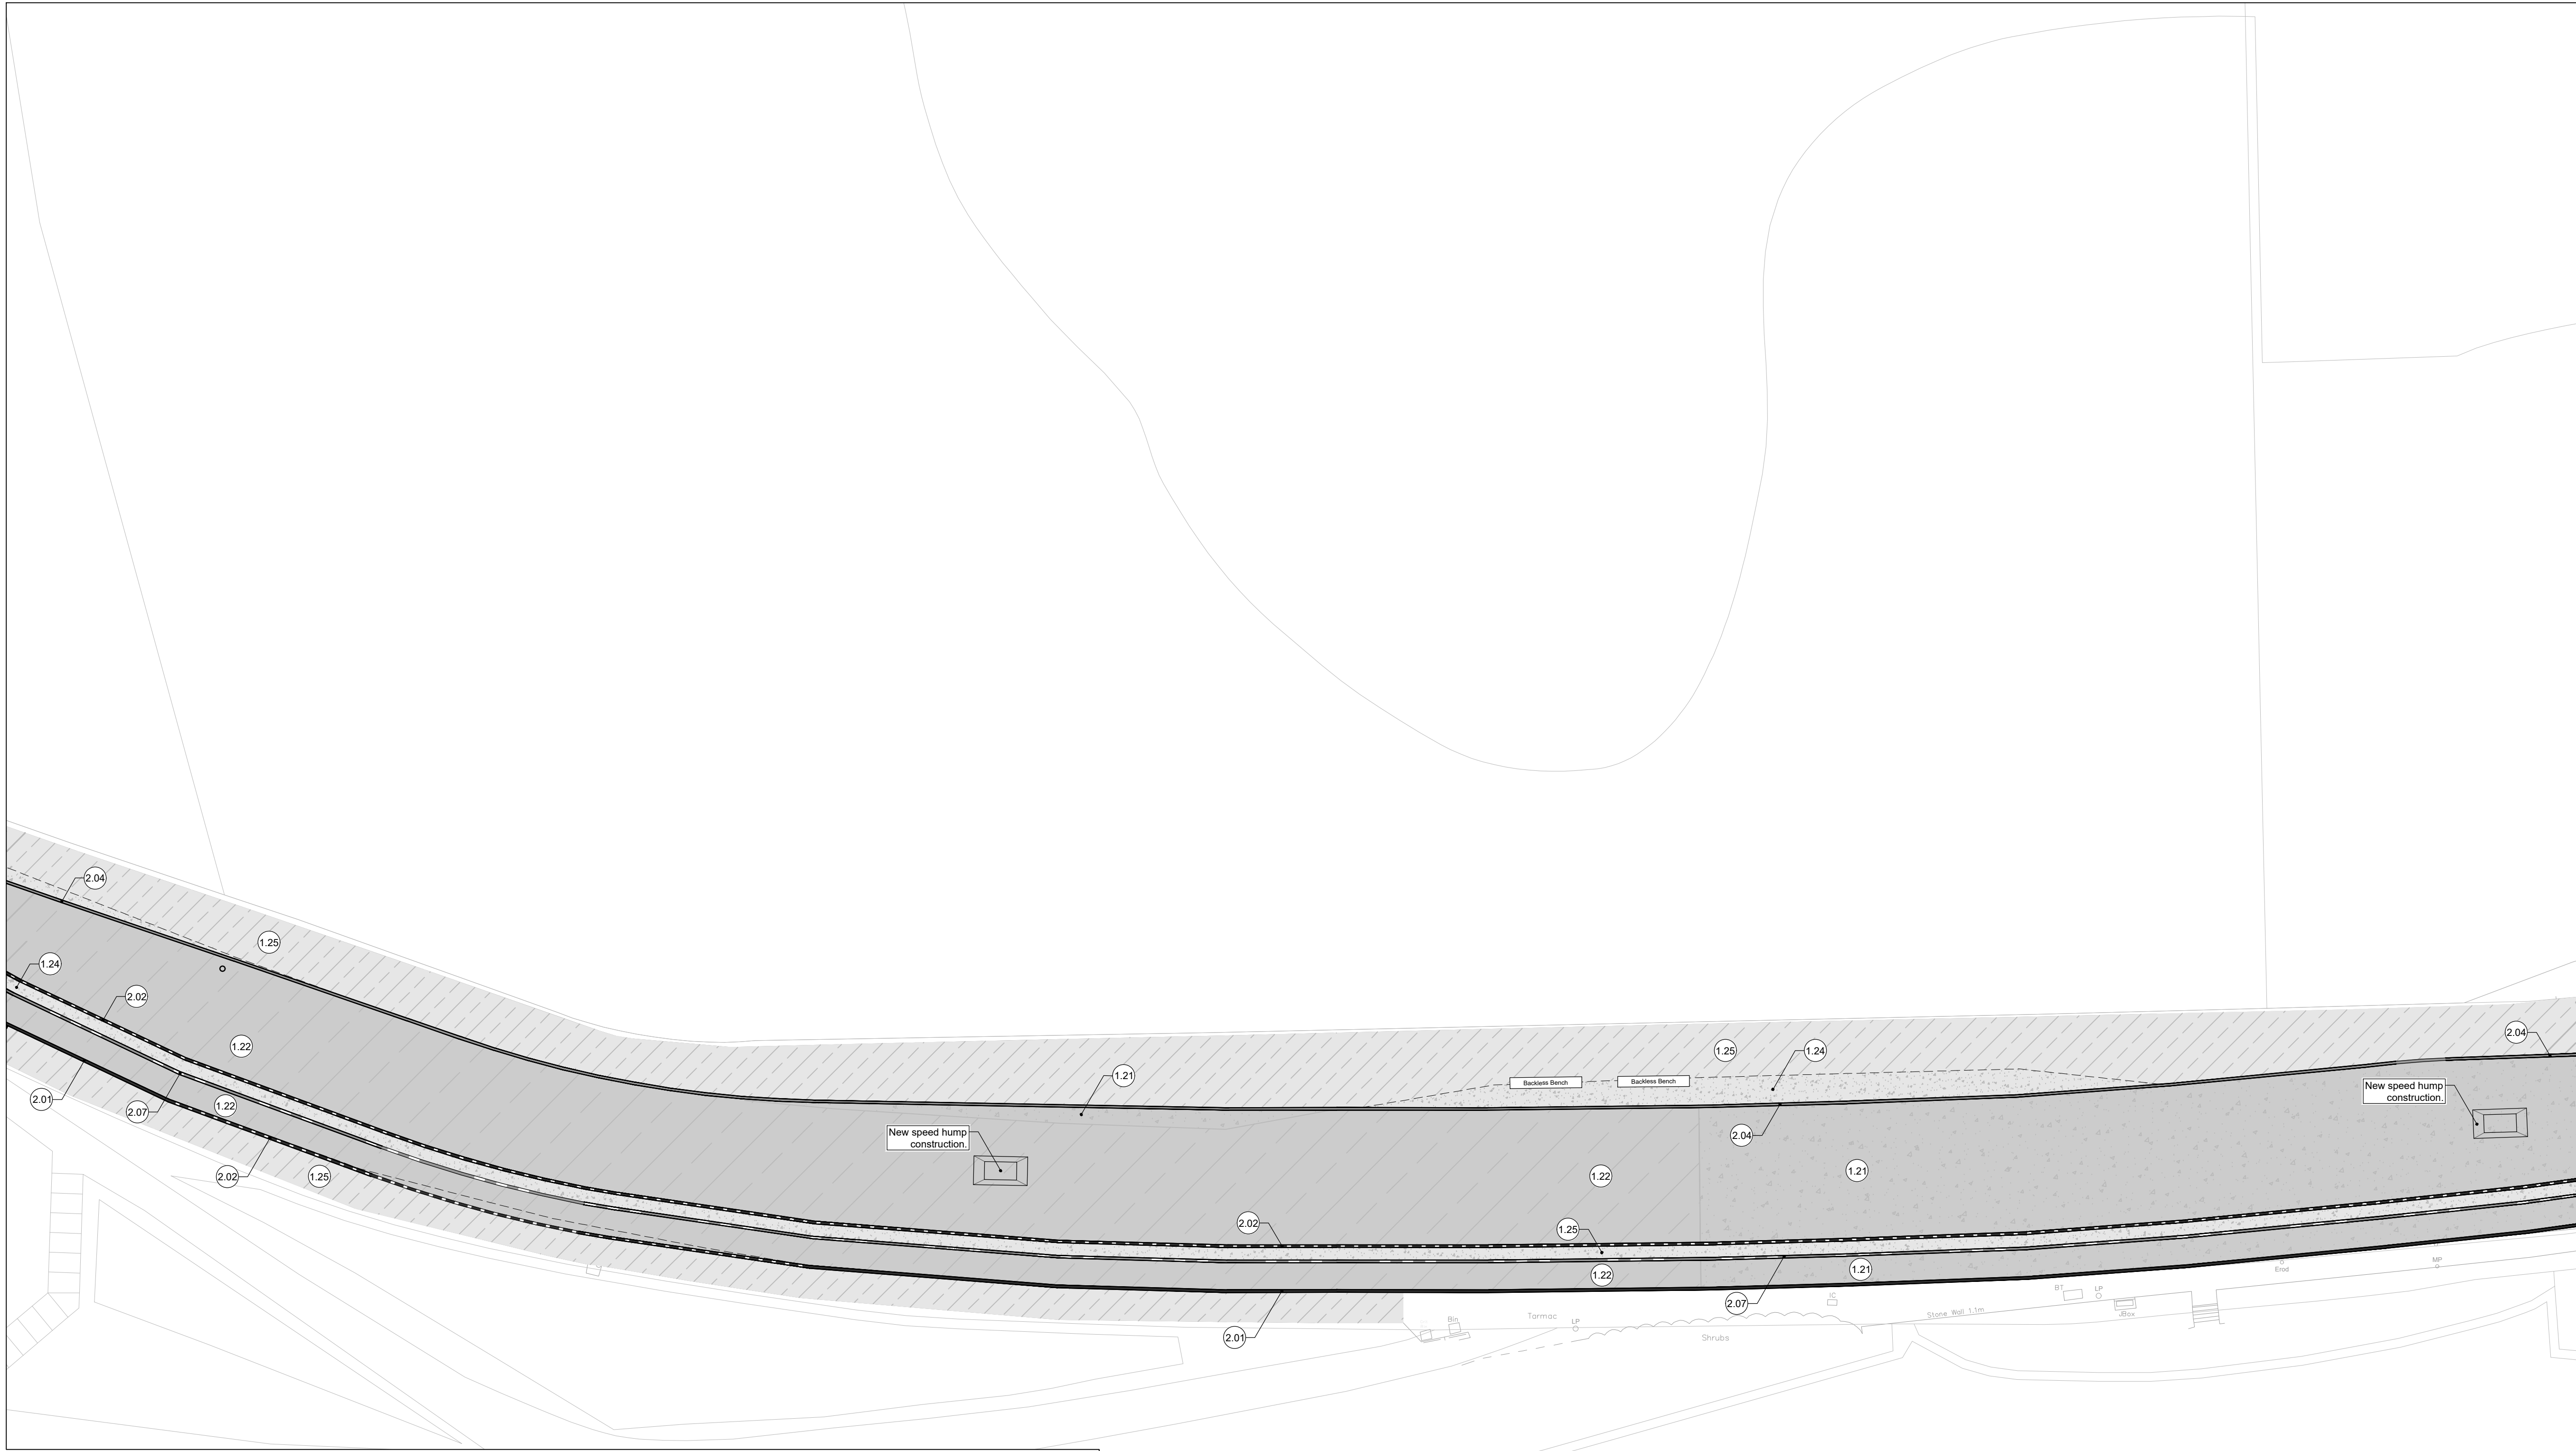

SITE DETAIL KEYNOTES:			
1:0	PAVING & HARD SURFACES	DETAIL/SHEET	SPEC. SECTION
1.01	Natural Stone Granite Setts, Mid Grey	30-801	Q25-140
1.02	Natural Stone Granite Setts, Silver/Buff	30-801	Q25-140
1.03	Natural Stone Granite Close Cropped Setts, Silver/Buff	30-801	Q25-140
1.04	Natural Stone Granite Nidger Setts, Silver/Buff	30-802	Q25-140
1.05	Natural Stone Granite Nidger Setts (Deep), Silver/Buff	30-801	Q25-140
1.06	Natural Stone Granite Setts, White	30-801	Q25-140
1.07	Natural Stone Whinstone Setts, Dark Grey	30-801	Q25-140
1.08	Natural Stone Whinstone Setts, Dark Grey, Shallow	30-801	Q25-140
1.09	Natural Stone Whinstone Setts (Reclaimed)	30-801	Q25-160
1.10	Natural Stone Granite Paving Slabs, Silver/Buff, Parking	30-802	Q25-110
1.11	Natural Stone Granite Paving Slabs, Silver/Buff, Footway	30-802	Q25-110
1.12	Natural Stone Granite Feature Paving Slabs	30-802	Q25-110
1.21	Asphalt Carriageway	30-803	Q22-140
1.22	Asphalt Carriageway (Resurfaced)	30-803	Q22-140
1.24	Asphalt Footway	30-803	Q22-140
1.25	Asphalt Footway (Resurfaced)	30-803	Q22-140
1.31	Natural Stone Whinstone Blister Tactile Slabs	30-802	Q25-110
1.32	Natural Stone Granite Corduroy Tactile Slabs	30-802	Q25-110
1.33	Natural Stone Granite Corduroy Tactile Slabs, Bespoke	30-802	Q25-110

2:0	KERBS, EDGES & CHANNELS	DETAIL/SHEET	SPEC. SECTION
2.01	Existing Natural Stone Kerbs (Retained)	30-804	-
2.02	Existing Natural Stone Kerbs (Relaid)	30-804	Q10-125
2.03	Existing Natural Stone Channel (Relaid)	30-804	Q10-125
2.04	Natural Stone Whinstone Kerb, Traditional Upstand	30-804	Q10-120
2.05	Natural Stone Whinstone Kerb, Flush (* = 25mm upstand)	30-804	Q10-120
2.06	Natural Stone Whinstone Kerb, Bay Markers	30-804	Q10-120
2.07	Natural Stone Whinstone Kerb, Splayed	30-805	Q10-120
2.08	Natural Stone Whinstone Kerb, Splayed Transition	-	Q10-120
2.09	Natural Stone Whinstone Drop Kerb (L) & (R)	30-805	Q10-120
2.10	Natural Stone Whinstone Double Drop Kerb (L) & (R)	30-805	Q10-120
2.11	Natural Stone Whinstone Wide Kerb (0-60mm Upstand)	30-805	Q10-120
2.12	Natural Stone Whinstone Wide Drop Kerb (L) & (R)	30-805	Q10-120
2.13	Natural Stone Whinstone Channel, Raised Table Bottom	30-805	Q10-120
2.14	Natural Stone Whinstone Channel, Raised Table Top	30-805	Q10-120
2.15	Natural Stone Whinstone Channel, Feature Kerb	30-806	Q10-120
2.16	Natural Stone Whinstone Semi-Circular End Kerb	30-805	Q10-120
2.17	Natural Stone Granite Intermediate Edge Restraint	30-806	Q10-120
2.18	Natural Stone Granite Cycle Delineator Kerb	30-806	Q10-120
2.19	Natural Stone Granite Cycle Delineator Kerb, Dropper	30-806	Q10-120
2.20	Pre-cast Concrete Edge Kerb, Type EF	30-804	Q10-110

T01 01.09.25 TENDER ISSUEGB ID

RevDateDescriptionDRCH

IronsideFarrar

EnvironmentalConsultants

111 McDonald Road, EDINBURGH, EH7 4NW
0131 550 6500 | mail@ironsidefarrar.com

Project:
Queensferry High Street

Client:
City of Edinburgh Council

Title:
General Arrangement Sheet 4

Scale: 1:200Paper Size: A1

Suitability Description:
A4 - AUTHORISED FOR TENDER
TENDER ISSUE

Drawing Number:
64107-IFL-00-00-DR-L-104

Revision
T01