


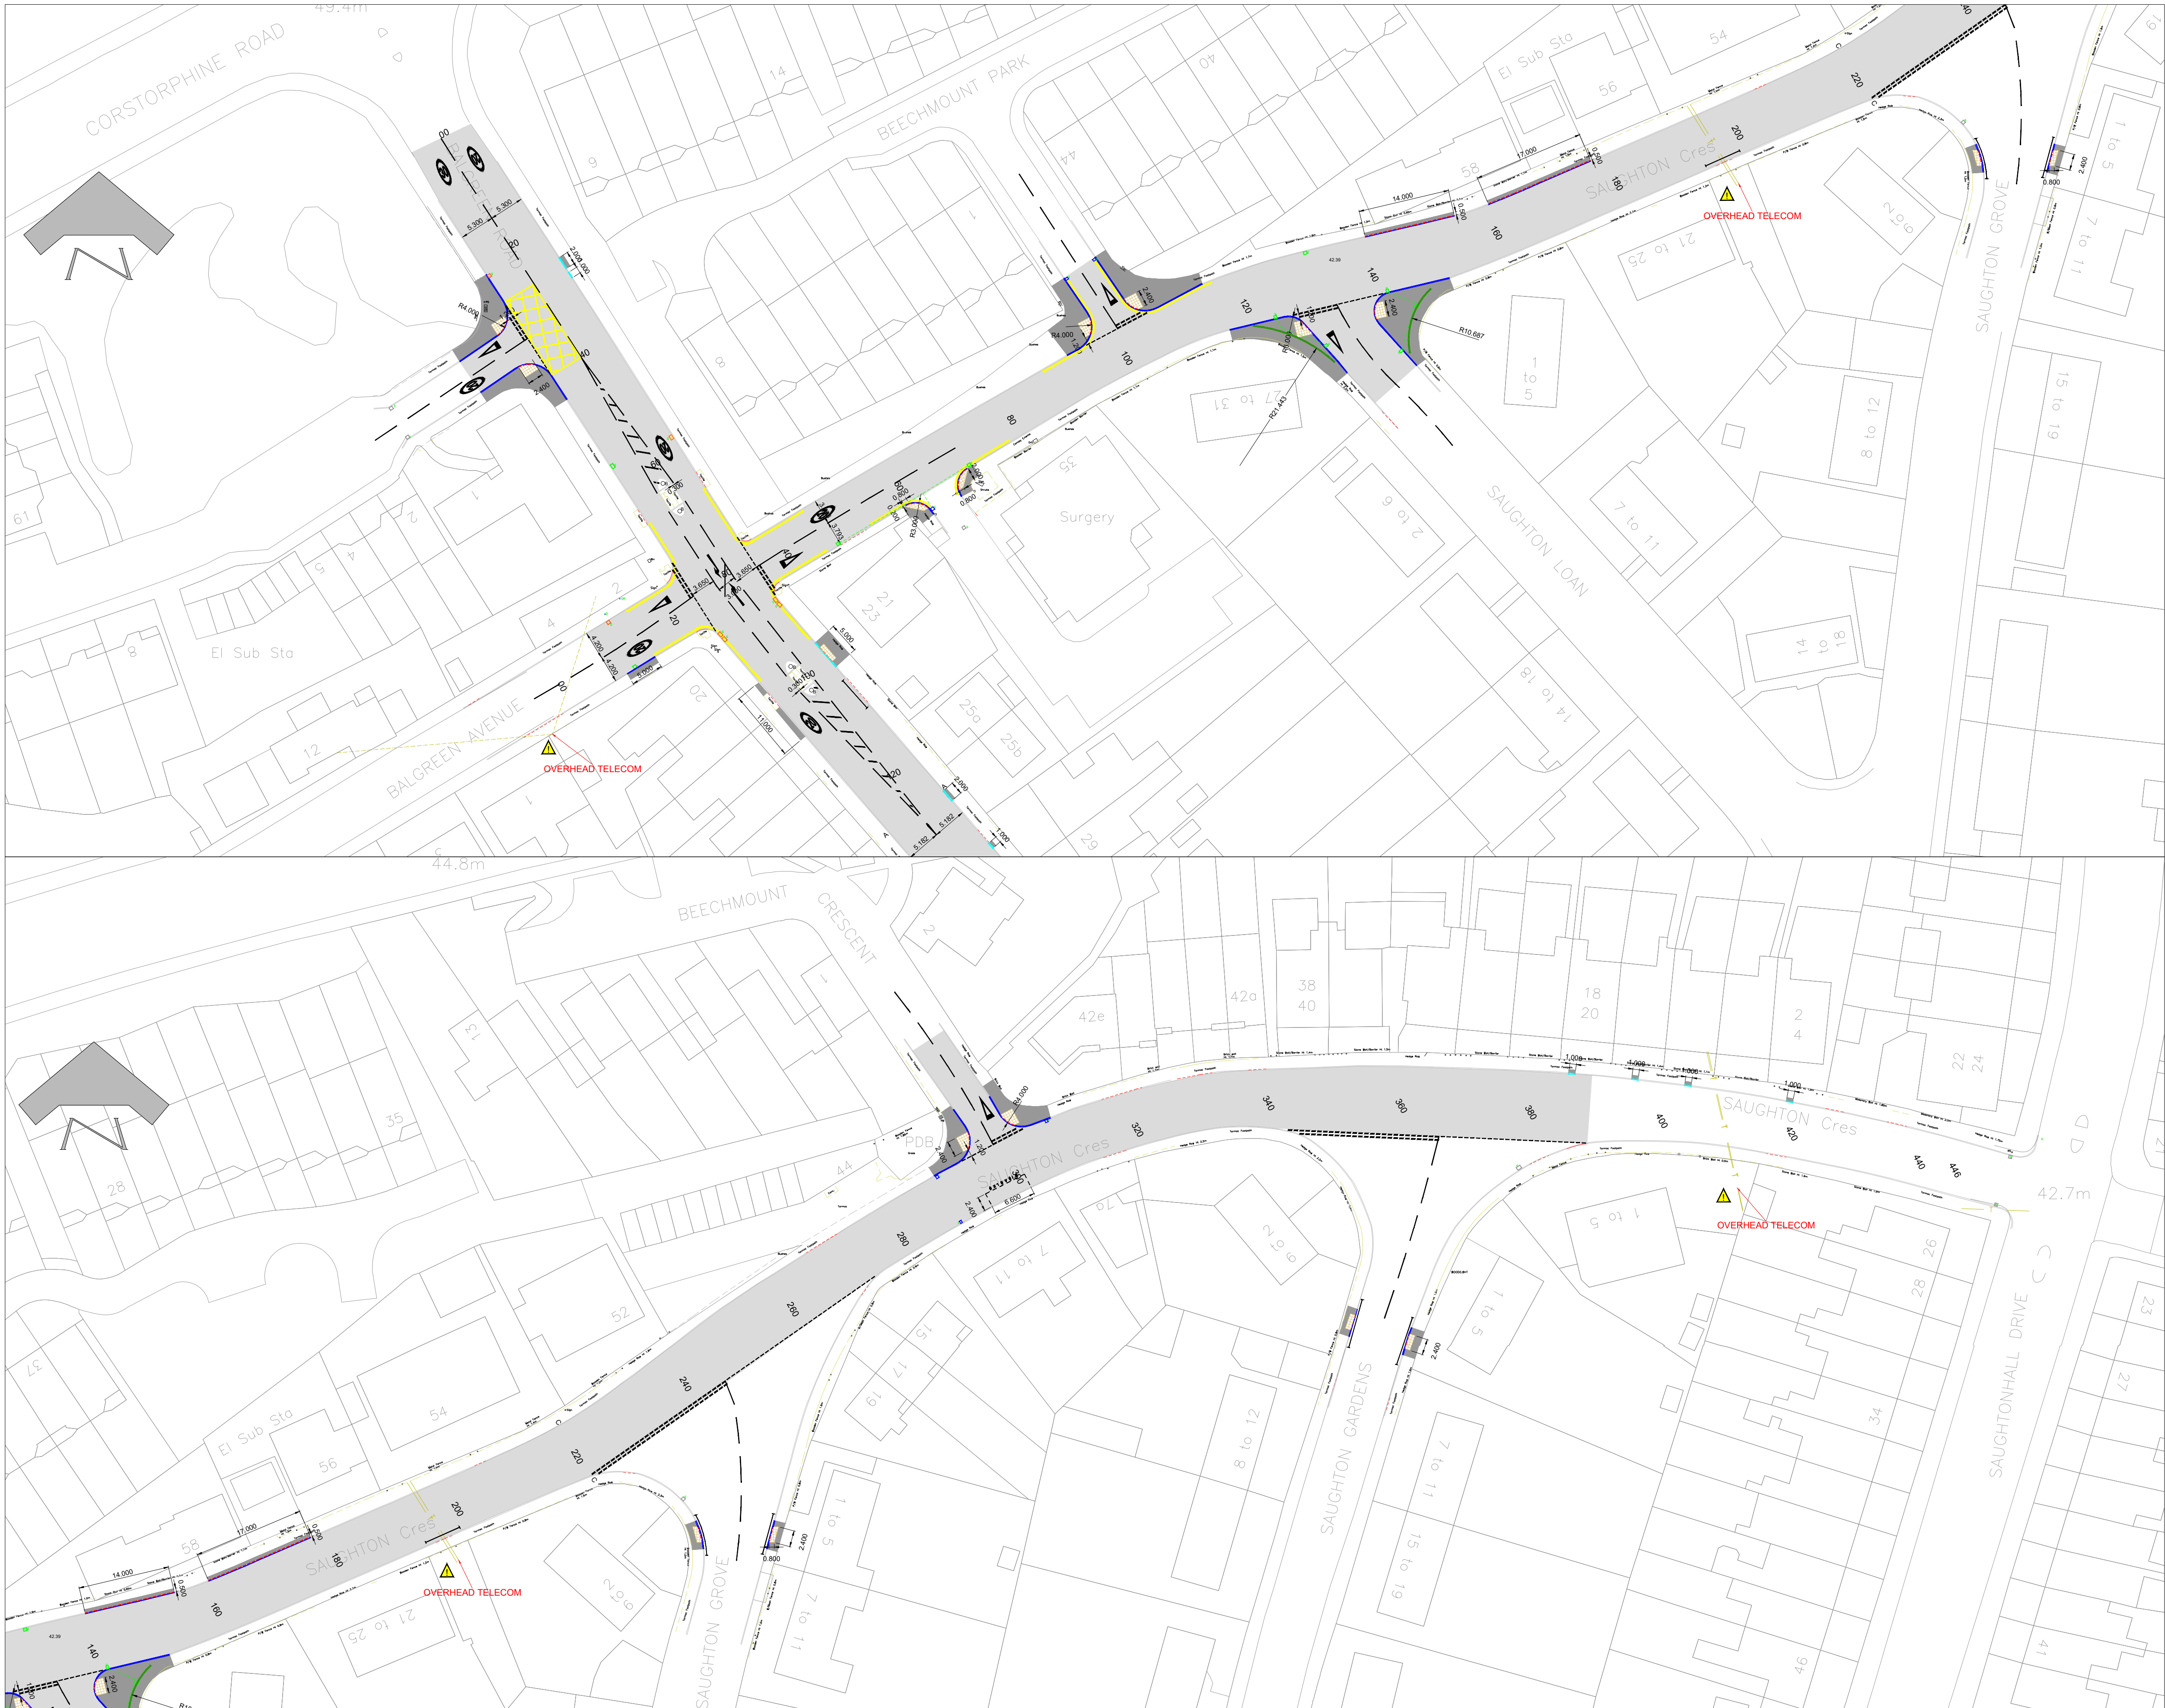

NOTES:

1. All drawings are to be read in conjunction with relevant specification and all other relevant drawings.
2. All dimensions and levels to be checked on site and any discrepancies identified prior to the commencement of the works
3. All dimensions in meters unless otherwise noted.
4. The Specification is the *Specification for Highways Works*.

- Carriageway resurfacing (HRA)
- Footway resurfacing (HRA)
- Raised junction with (HRA)
- White road markings
- Yellow road markings
- PCC kerb
- Dropped kerb
- Natural Stone kerb
- Heel kerb
- Square PCC channel
- All existing utility covers and frames in newly surfaced areas shall be re-newed and re-set to the new road levels using an Epoxy Mortar Bedding to App. 26/2. Contractor shall arrange collection with Utility providers.
- Clean/high pressure jetting gully pot and drain (5 lin.m per gully). Re-set existing frame and grating using an Epoxy Mortar to App.26/2.
- Clean/high pressure jetting gully pot and drain (5 lin.m per gully). Re-new frame and grating to Std.No 5601/3 using an Epoxy Mortar to App.26/2.
- New road gully to Std.No 5601/3 with 150mm connection to replace the existing unit using an Epoxy Mortar to App.26/2. Clean/high pressure jetting drain (5 lin.m per gully).
- 150mm diameter UPVC pipe on Type Z bed to connect to existing drain with a branch connection to Std. No.5002

This map is reproduced from Ordnance Survey material with the permission of Ordnance Survey on behalf of the Controller of Her Majesty's Stationery Office © Crown copyright. Unauthorised reproduction infringes Crown copyright and may lead to prosecution or civil proceedings.

100023420 (2025)

REVISION	DETAILS	BY	DATE	CHECKED
----------	---------	----	------	---------

• EDINBURGH •
THE CITY OF EDINBURGH COUNCIL

The City of Edinburgh Council Waverley Court 4 East Market Street Edinburgh, EH8 8BG Telephone: 0131 200 2000	OPERATIONAL SERVICES ROADS AND INFRASTRUCTURE TRANSPORT CONTRACTS AND DESIGN
---	--

Balgreen Road and Saughton Crescent
Carriageway Resurfacing Scheme
General Arrangement

2 of 2

Date: 11/09/2025	Job No.: 000204	Drawn by: SK
Scale: 1:500 @ A1		Checked by: HM